

COLORADO DEPARTMENT OF HIGHWAYS

PLAN AND PROFILE OF PROPOSED FEDERAL AID PROJECT NO. S0160(I) STATE HIGHWAY NO. 330 MESA COUNTY RIGHT OF WAY

INFORMATION OBTAINED FROM AVAILABLE COUNTY RECORDS

INDEX OF SHEETS		
SHEET NO.	1	TITLE SHEET
	2	TABULATION OF PROPERTIES
	3	PLAN AND PROFILE SHEETS SHOWING RIGHT OF WAY

FEDERAL ROAD DIVISION NO.	DISTRICT	PROJ. NO.	SHEET NO.	TOTAL SHEETS
9	COLORADO	S0160(I)	1	3


RIGHT OF WAY MOLINA E & W

CONVENTIONAL SIGNS

CENTER LINE	PLAN SHEET	TITLE SHEET
RIGHT OF WAY LINE	ROW MARKER	
COUNTY LINE		
TOWNSHIP OR RANGE LINE		
LAND LINES	SECTION LINE	1/4 SECTION LINE
RAILROAD	TITLE SHEET	PLAN SHEET
BARBED WIRE FENCE		
COMBINATION WIRE FENCE		
SNOW FENCE		
TELEPHONE & TELEGRAPH LINES		
POWER LINE		
DETOUR		
PRESENT ROAD (Plan Sheets)		

REVISIONS		
6-3-63	Changed Township No.	LRJ

SCALES OF ORIGINAL DRAWINGS
ON PLAN 1 IN. = 100 FT.
ON PROFILE 1 IN. = 100 FT. HORIZONTAL
1 IN. = 10 FT. VERTICAL
GRADE LINE ON PROFILE IS SHOWN AS GRADE OF FINISHED ROAD
GROSS LENGTH OF PROJECT = 0.504 MI
NET LENGTH OF PROJECT = 0.504 MI

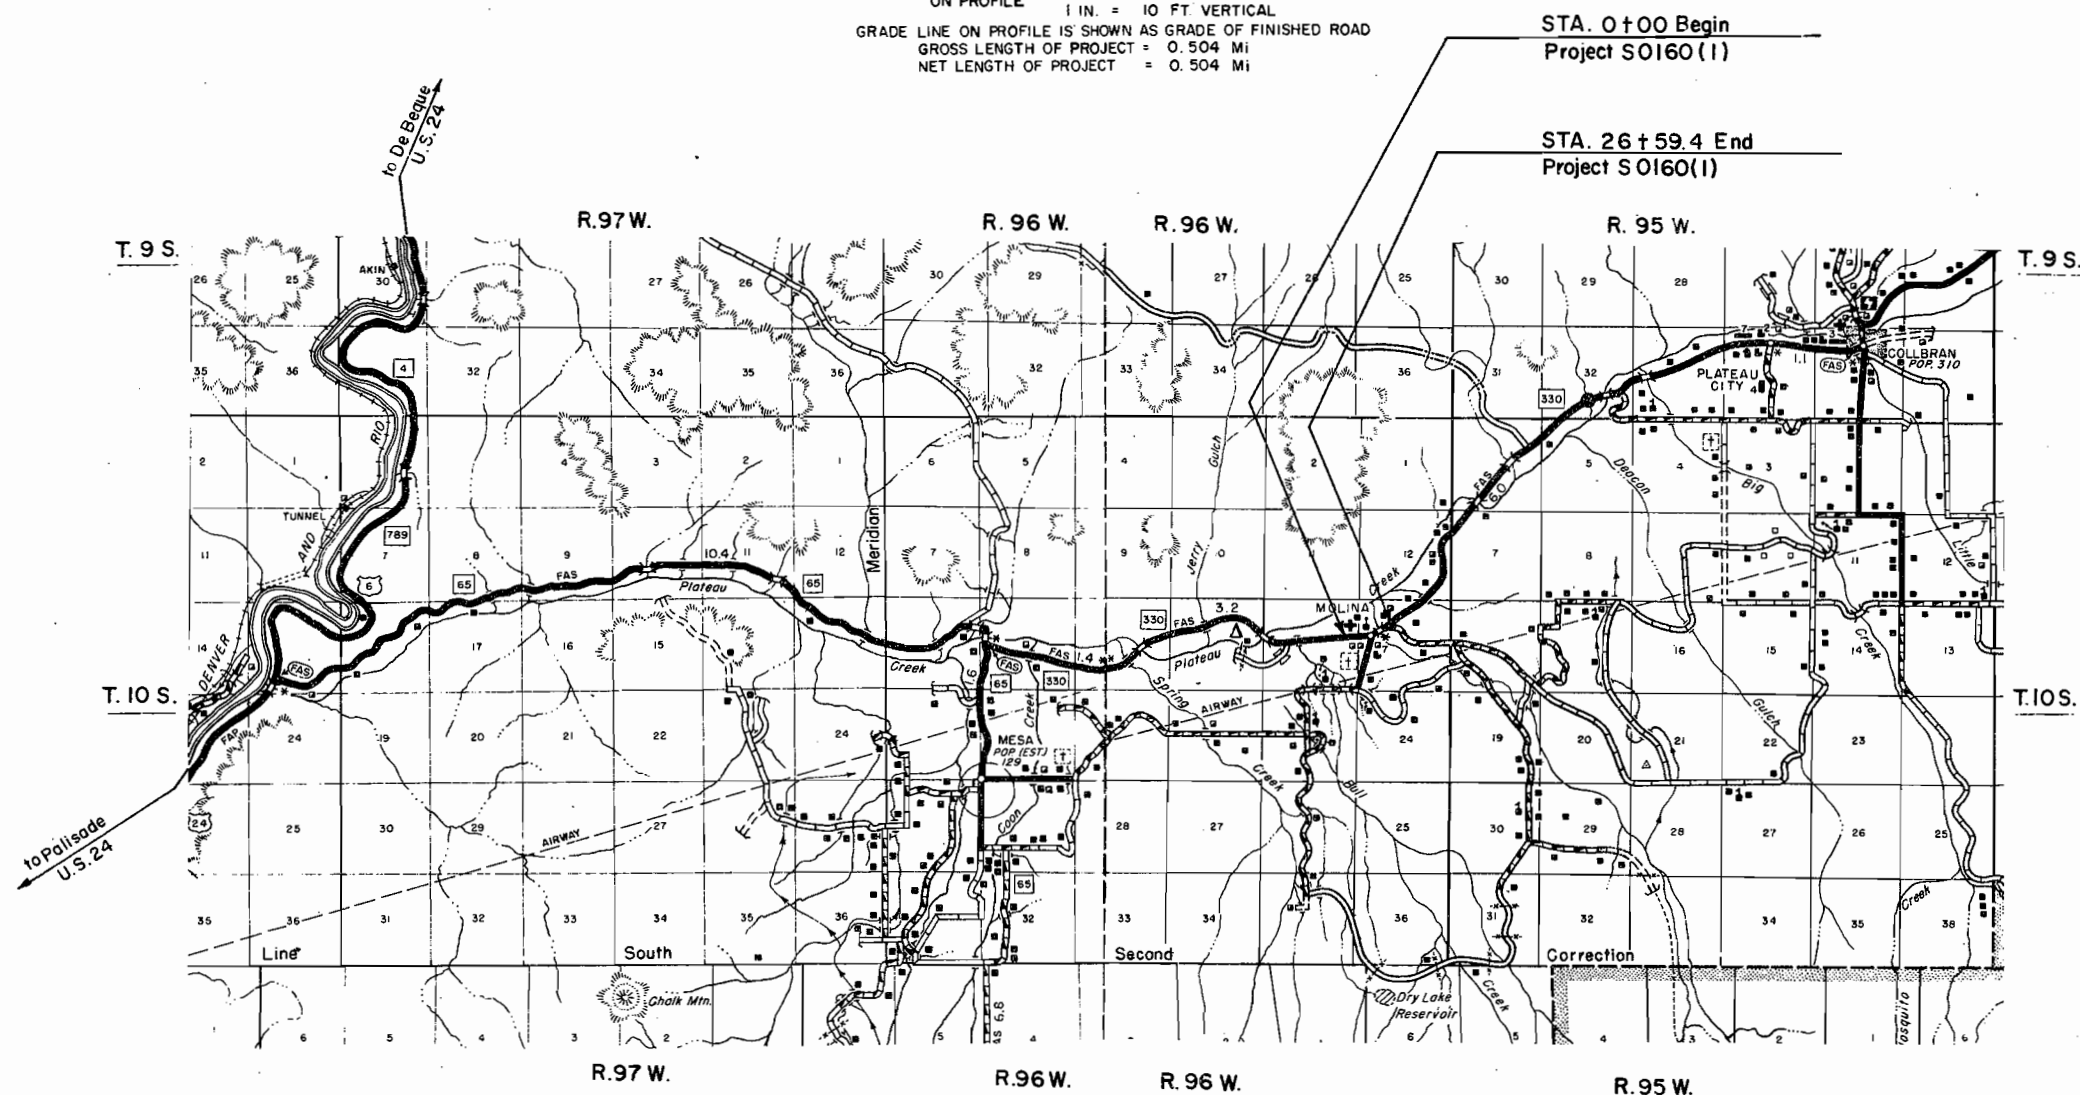

RIGHT OF WAY MOLINA E & W

[illegible]

T.10S. R.96W. 6th P.M.

REV. NO.	DATE	BY	REASON
1	3-26-63	W.C.	Deleted Parcel 2.

REV. NO.	DATE	BY	REASON
1	3-26-63	W.C.	Deleted Parcel 2.

REV. NO.	DATE	BY	REASON
1	3-26-63	W.C.	Deleted Parcel 2.

① TE-1
E 1/2 NE 1/4, Sec. 14
Thomas C. Currier B.
Chastine E. Currier J.T.

① E-1 TE-1 TE-1A TE-1B TE-1C
part SE 1/4 NW 1/4, SW 1/4 NW 1/4, Sec. 13
Thomas C. Currier B.
Chastine E. Currier J.T.

