




STATE DEPARTMENT OF HIGHWAYS

DIVISION OF HIGHWAYS—STATE OF COLORADO

FEDERAL ROAD DISTRICT NO.	DIVISION	PROJECT NO.	SHEET
III	COLORADO	TQFC 024-1(14) Sec. 3	82

RIGHT OF WAY	
NORTH OF BUENA VISTA	
Const. FC 024-1(21)	
REVISIONS	

CONVENTIONAL SIGNS

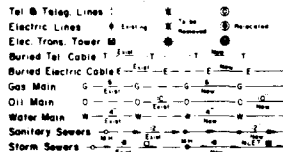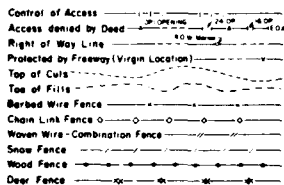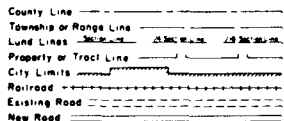

RIGHT OF WAY PLAN OF PROPOSED FEDERAL AID PROJECT NO. TQFC 024-1(14) Sec. 3 STATE HIGHWAY NO. 24 CHAFFEE COUNTY

RIGHT OF WAY

SCALE OF ORIGINAL DRAWINGS

PLAN SHEETS 1"=100'
DETAILS 1"=50'
OWNERSHIP MAPS 1"=500'

R.O.W. LENGTH OF PROJECT - 3.37 MILES
* PARCEL DESCRIPTIONS ARE BASED ON PROJECTED LINE


INDEX OF SHEETS

- 1) TITLE SHEET
- 2A & 2B) TABULATION OF PROPERTY SHEETS
- 3-8) PLAN SHEETS
- 9) TOTAL OWNERSHIP MAP

STA. 0+00 BEGIN ROW. PROJ. TQFC 024-1(14) SEC. 3

STA. 178+00 END ROW. PROJ. TQFC 024-1(14) SEC. 3 =

STA. 178+00 BEGIN ROW. PROJ. TQFC 024-1(14) SEC. 2

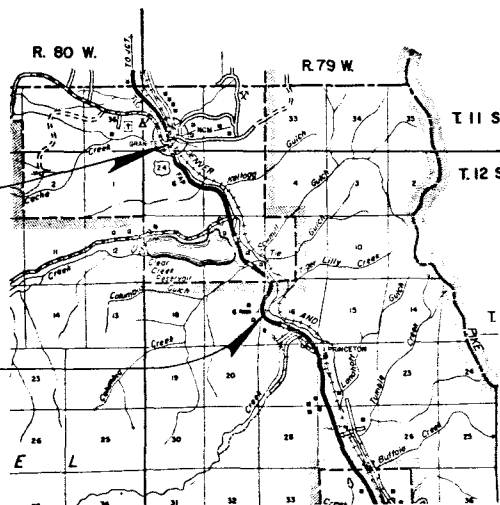

6 TH. PM.



DIVISION OF HIGHWAYS	
APPROVED	DATE
CHIEF ENGINEER	

DEPARTMENT OF TRANSPORTATION FEDERAL HIGHWAY ADMINISTRATION	
APPROVED	DATE
DIVISION ADMINISTRATOR	

R.O.W. TABULATION OF PROPERTIES IN CHAFFEE COUNTY S.H. NO. 24


FEDERAL AID SECTION	DIVISION	PROJECT NO.	SHEET NO.
VII	COLORADO	TQPC 024-1(14)Sec. 3	2-A

RIGHT OF WAY
NORTH OF BUENA VISTA

PARCEL NO.	OWNER	ADDRESS	LOCATION	AREA IN ACRES		PARCEL NO.	REMARKS	REVISIONS		
				PARCEL	TO BE ACQUIRED			9-21-83	Added Par. 211-A	
								7-24-84	Add Par. 214-A	R.C. BAP
TE-210	STATE OF COLORADO		T.12S, R.79W, 6TH.P.M. SE/4 SW/4 SEC. 31 0.10			TE-210	DRIVEWAY IMPROVEMENT			
211	HOWARD K. FREY 1/4		SE/4 SW/4 SEC. 31 0.64 0.18			211				
TE-211	H.C. McLEAN 1/4		and 0.51			TE-211	ROAD APPROACH IMPROVEMENT and for DETOUR			
	ANNE A. PRESTON 1/4		NE/4 NW/4 SEC. 6							
	EUGENE A. BOND (DECEASED) 1/4									
211-A	" "		NE/4 NW/4 SEC. 6 0.07 0.07			211-A				
212	EUGENE A. BOND (DECEASED)		NE/4 NW/4 SEC. 6 1.98 0.94			212				
			and							
212-A	" "		NW/4 NE/4 SEC. 6 0.22 0.22			212-A				
TE-212			NW/4 NE/4 SEC. 6			TE-212	CONST. OF ACCESS to PROPERTY			
TE-213	NEIL LOWERY		NW/4 NE/4 SEC. 6 0.17			TE-213	REALIGNMENT OF DRIVEWAY			
214	BUREAU of LAND MANAGEMENT	3080 MAIN	PART OF 13.85 5.02			214				
214A		CANON CITY, COLO. 81212	SEC. 6 and SEC. 5 .83 .183			214				
TE-214A	" "	" "	T.12S, R.79W, 6TH.P.M. NW/4 SW/4 SEC. 5 0.34			TE-214A	DRIVEWAY IMPROVEMENT			
TE-214	" "	" "	NE/4 NW/4 SEC. 8 0.06							
215	PUEBLO WATER WORKS	PUEBLO, COLO.	7.69 2.44			215				
TE-215A	" "	" "	0.27			TE-215A	DRIVEWAY IMPROVEMENT			
TE-215B	" "	" "	0.14			TE-215B	DRIVEWAY IMPROVEMENT			
TE-215D	" "	" "	0.10							
TE-215C	" "	" "	0.27			TE-215C	DETOUR			

FEDERAL ROAD DISTRICT NO.	DIVISION	PROJECT NO.	SHEET NO.
VI	COLORADO	TQFC 024-1(14) Sec. 3	2-B


RIGHT OF WAY
NORTH OF BUENA VISTA

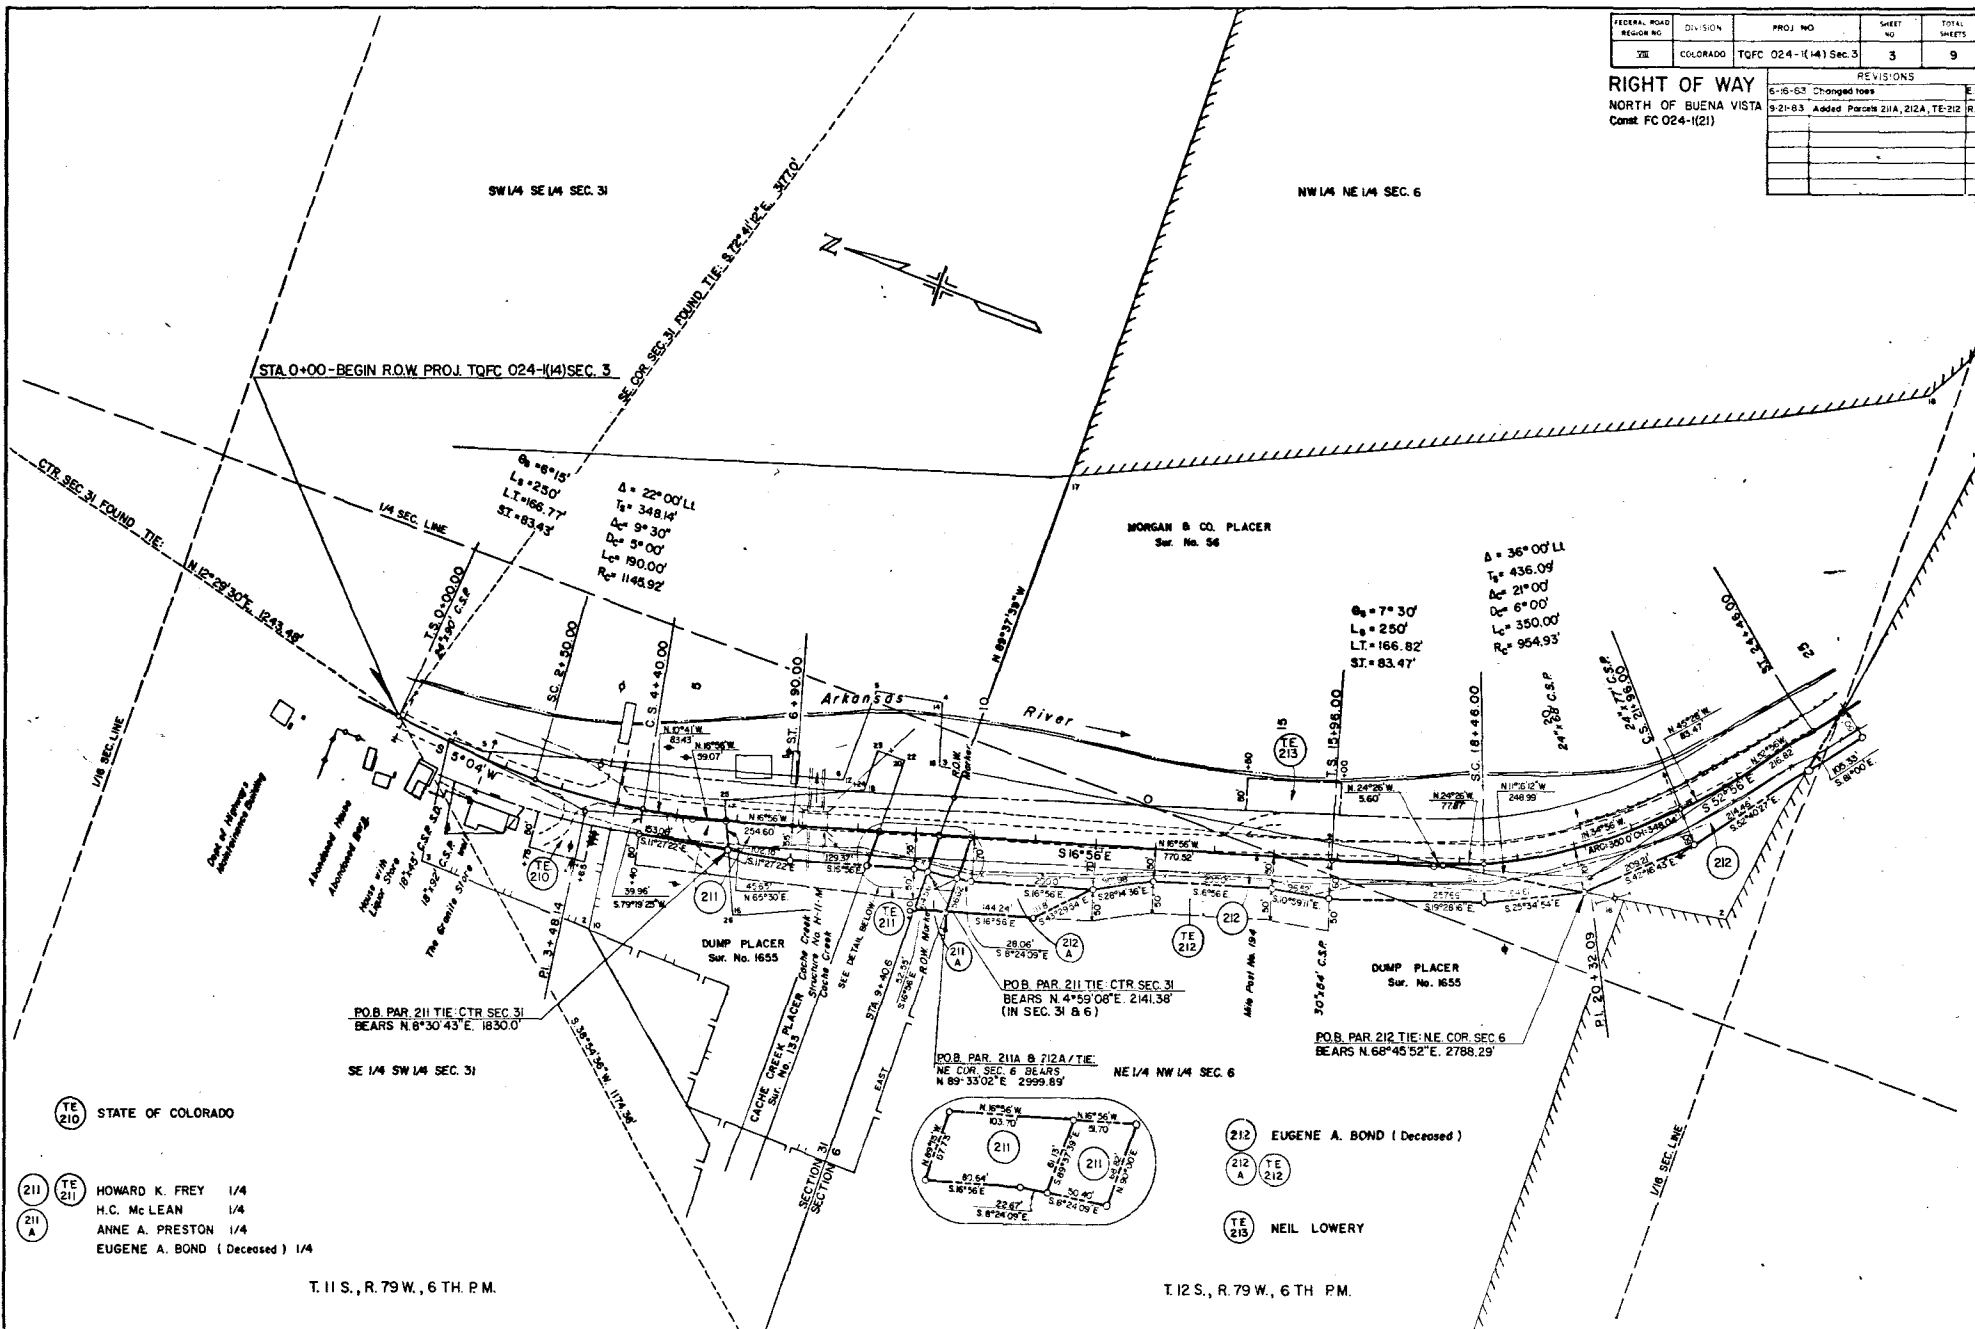

FEDERAL ROAD REGION NO	DIVISION	PROJ. NO	SHEET NO	TOTAL SHEETS
VI	COLORADO	TQFC 024-1(14) SEC.3	4	9

REVISIONS	
5-16-83	Changed from B.R.O.W.
7-23-84	ADD PAR 214A, 221

RIGHT OF WAY
NORTH OF BUENA VISTA
Const. FC 024-1(21)

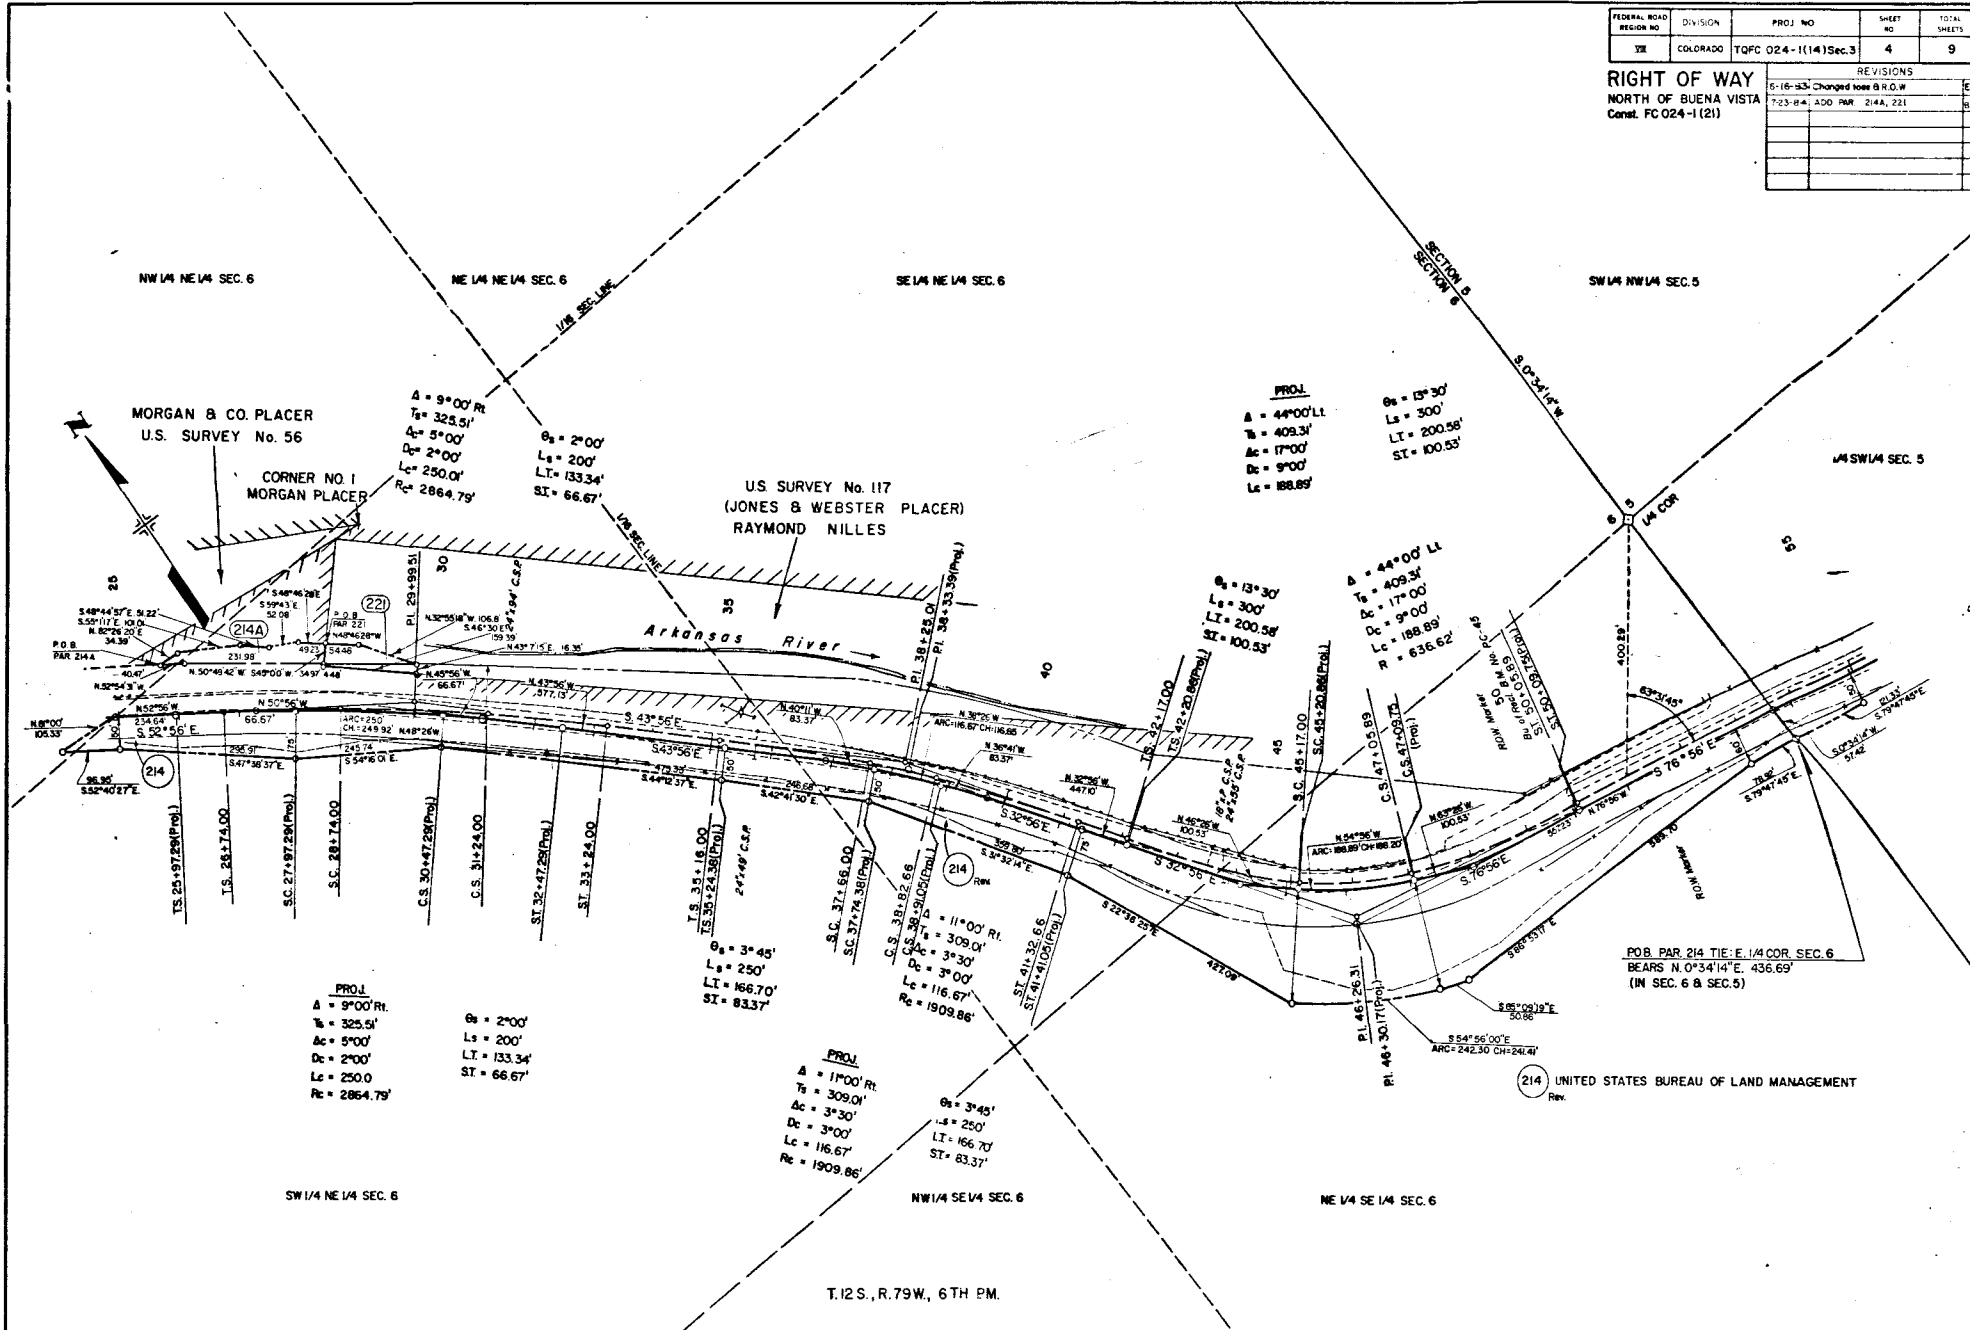



FEDERAL ROAD REGIDOR NO	DIVISION	PROJ. NO	SHEET NO	TOTAL SHEETS
102	COLORADO	TQFC 024-1(14)Sec.3	5	9

RIGHT OF WAY
NORTH OF BUENA VISTA
Const. FC024-1(21)

REVISIONS

No.	Description	Date
6-16-63	Changed ties & R.O.W.	6-16-63

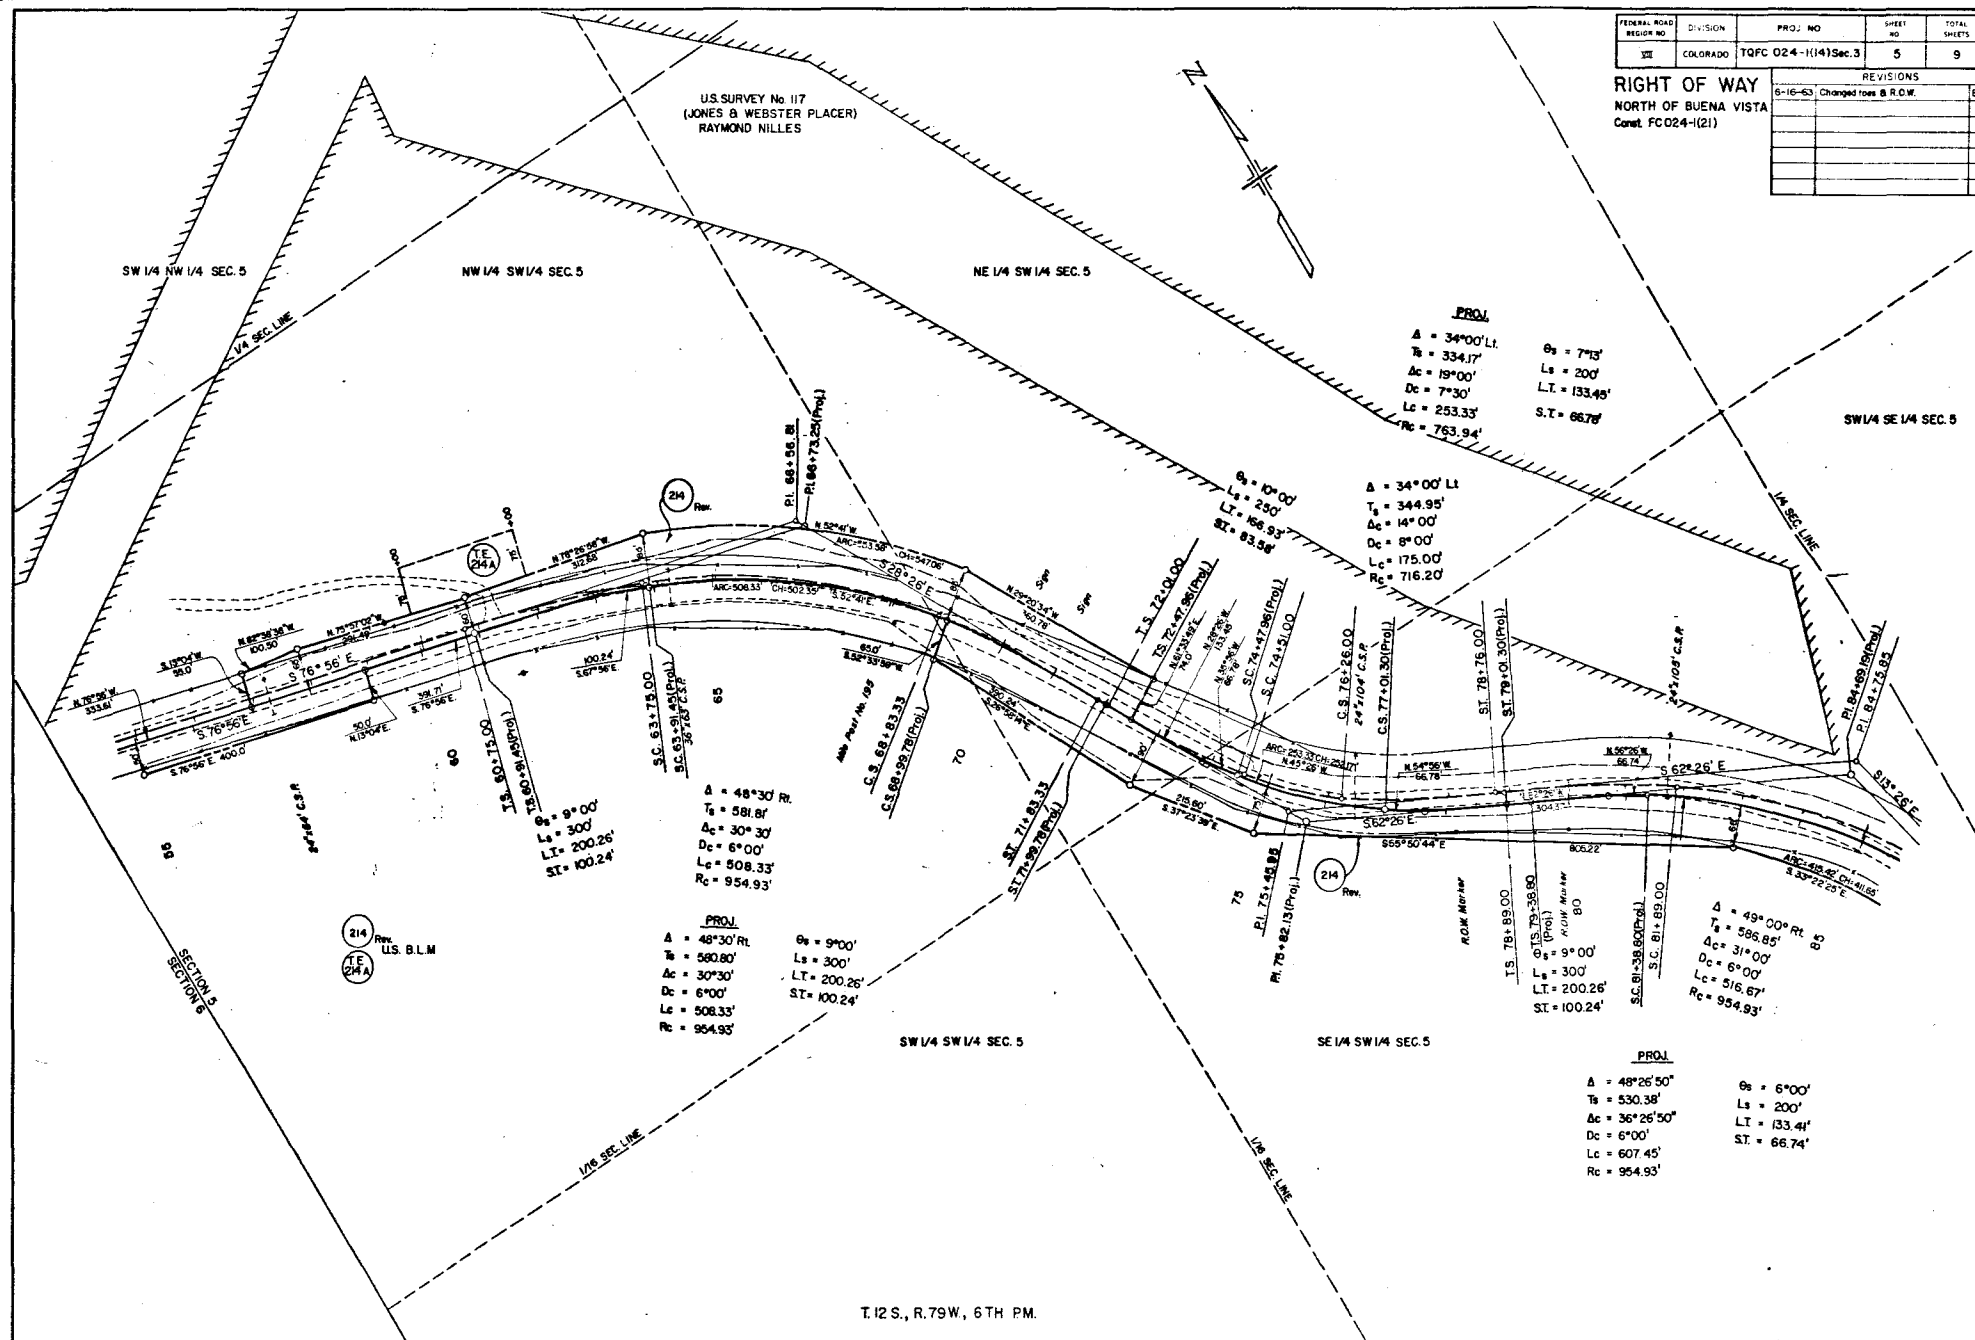


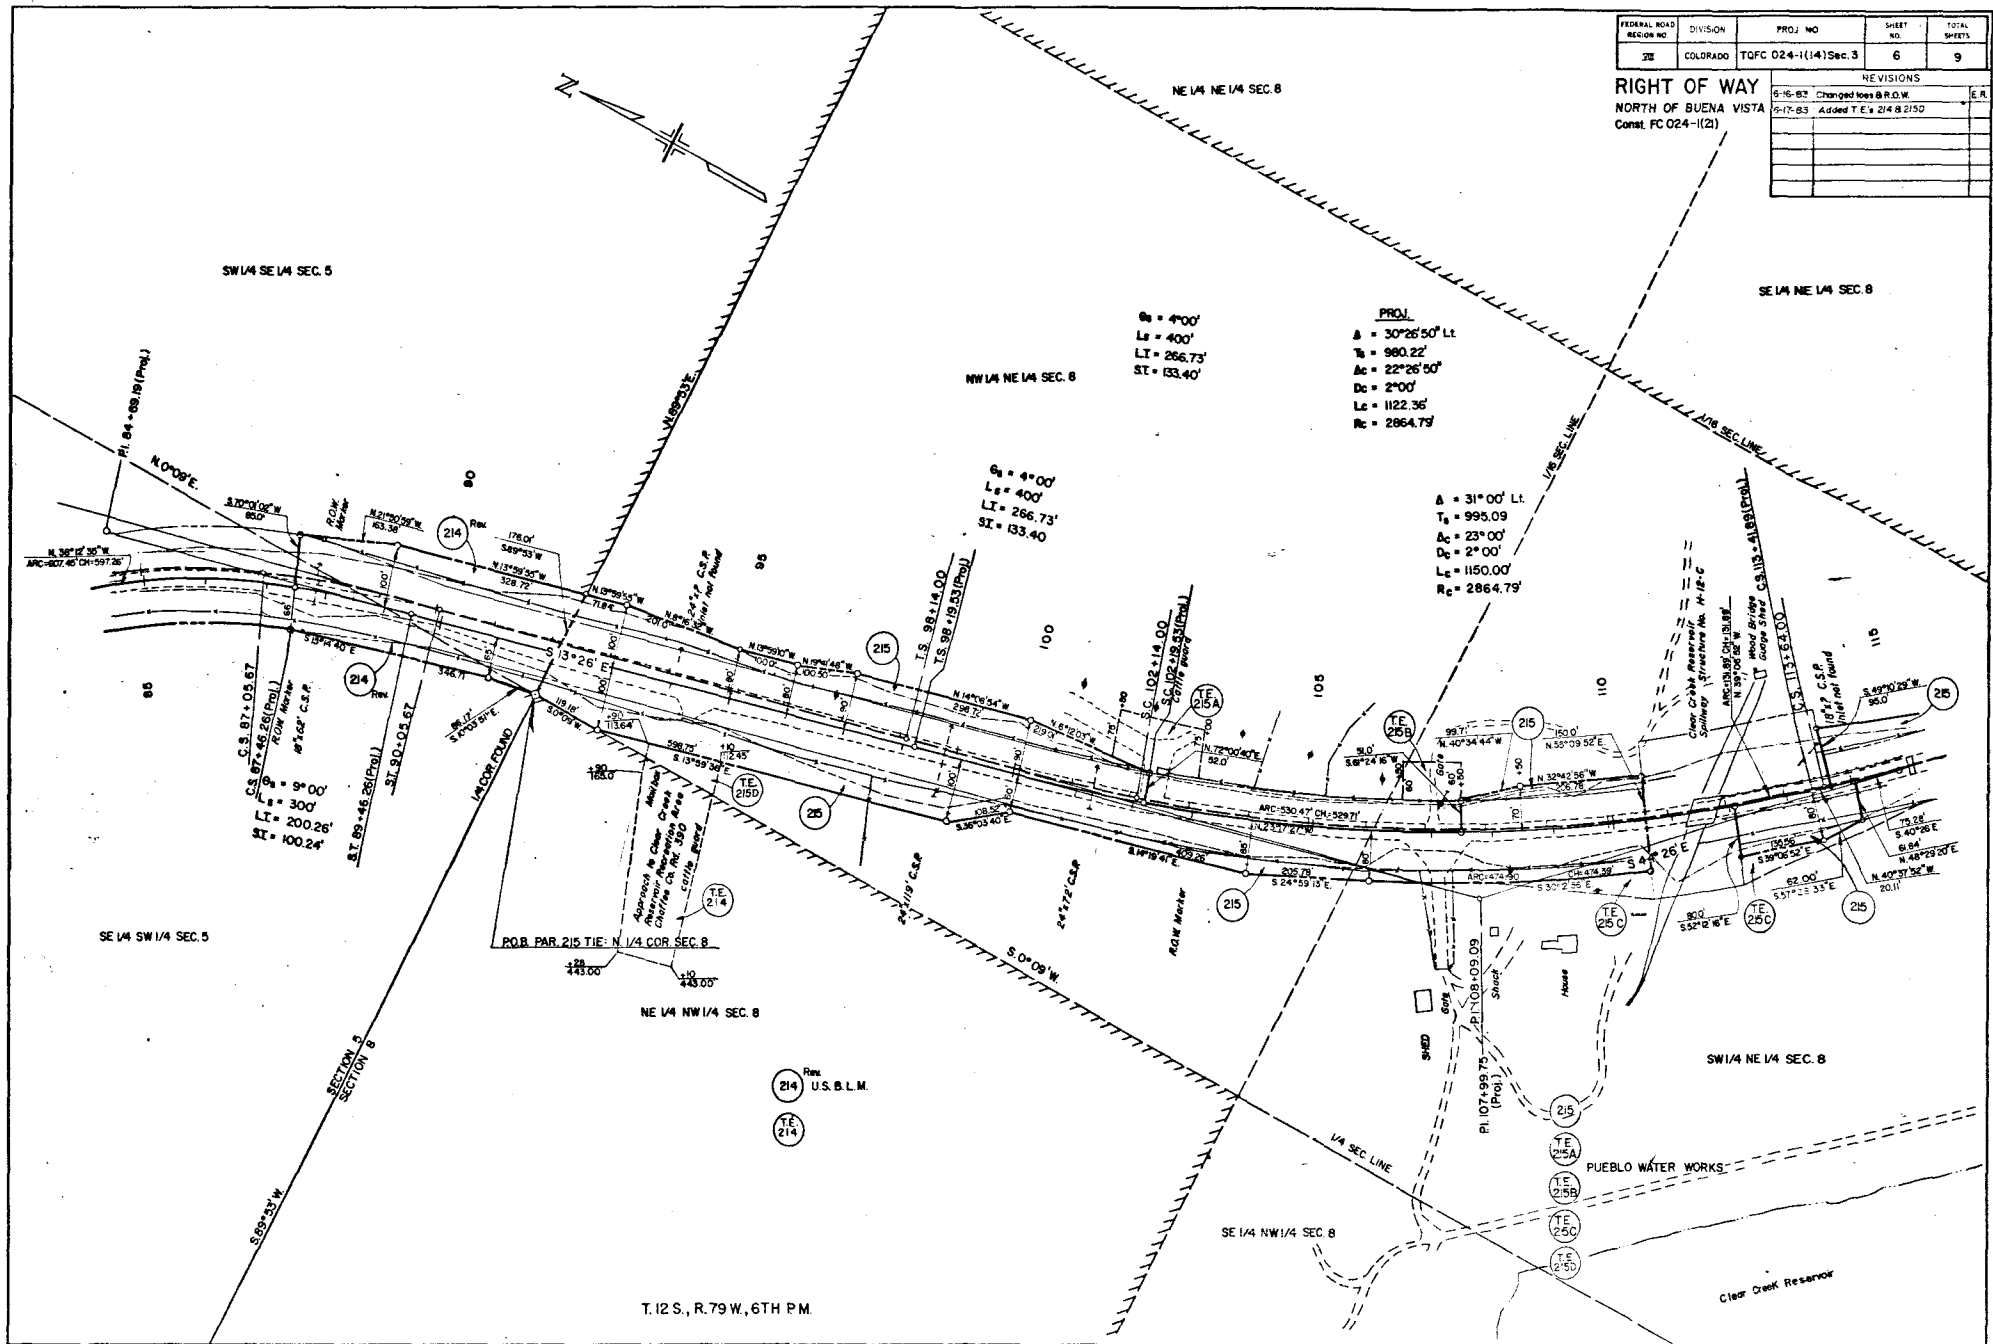[illegible]

FEDERAL ROAD REGION NO.	DIVISION	PROJ. NO.	SHEET NO.	TOTAL SHEETS
22	COLORADO	TOFC 024-K(4) Sec. 3	7	9

REVISIONS	

RIGHT OF WAY
NORTH OF BUENA VISTA
Const. FC 024-1(21)

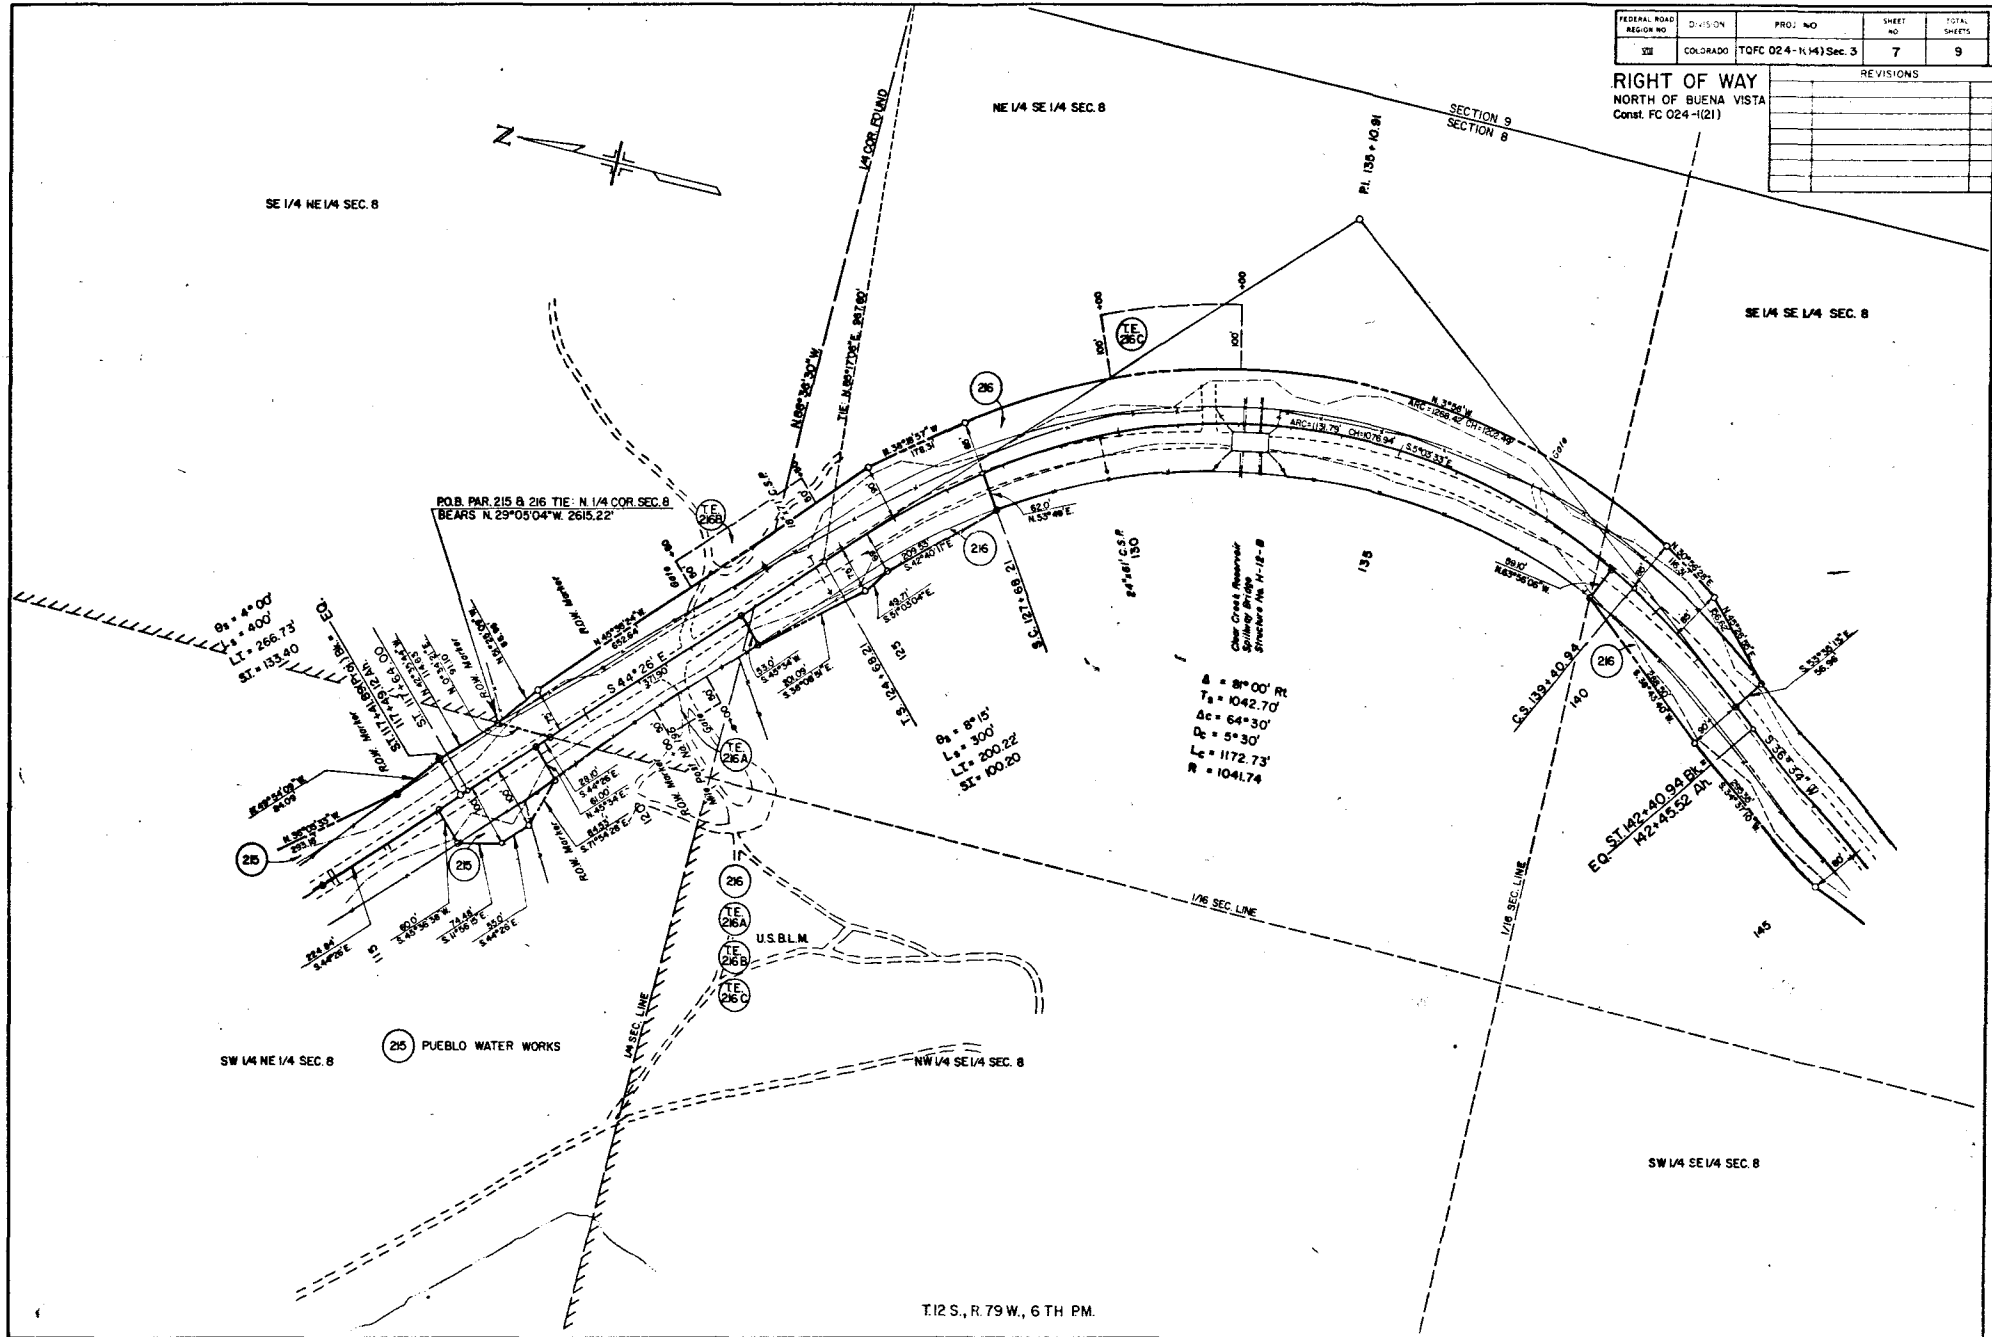

FEDERAL ROAD REGION NO.	DIVISION	PROJ. NO.	SHEET NO.	TOTAL SHEETS
22	COLORADO	TQFC 024-I(24)Sec. 3	8	9

RIGHT OF WAY
NORTH OF BUENA VISTA
Const. FC 024-I(21)

REVISIONS	
5-18-83 added T.E. 217C	ER
6-16-83 Changed line	ER



STA. 178+00- END ROW PROJ. TQFC 024-I(21) Sec. 3 =
STA. 178+00-BEGIN ROW PROJ. TQFC 024-I(21) Sec. 2

SE 1/4 NE 1/4 SEC. 17

NE 1/4 NE 1/4 SEC. 17

SE 1/4 SE 1/4 SEC. 8

U.S. SURVEY No. 62
ARKANSAS RIVER MINING & FLUMING CO. PLACER
CRYSTAL M. SCALF

SAN ISABEL NATIONAL FOREST
U.S.A.

$\Delta = 76^{\circ}00' \text{ Rt}$
 $T = 1694.80'$
 $\Delta c = 64^{\circ}00'$
 $Dc = 3^{\circ}00'$
 $Lc = 2133.33'$
 $Rc = 1909.86'$

P.O.B. PAR. 218 TIE NE COR SEC. 17
BEARS N. 49° 29' E. 2014.93'

P.O.B. PAR. 217 TIE NE COR SEC. 17
BEARS N. 50° 38' 22" E. 2061.92'

P.O.B. PAR. 217 TIE N.E. COR SEC. 17
BEARS S. 88° 32' 24" E. 1315.80'

Denver & Rio Grande Western R.R.

SW 1/4 NE 1/4 SEC. 17

NW 1/4 NE 1/4 SEC. 17 also McADAM PLACER
U.S. SURVEY No. 3430

DAVID H. & NANCY B.
VAN DER HOOP


ROBERT S. & FRANKIE L.
PHILLIPS

DAVID H. & NANCY B.
VAN DER HOOP

FEDERAL ROAD DISTRICT NO.	DIVISION	PROJ. NO.	SHEET NO.	TOTAL SHEETS
VII	COLORADO	TOFC 024-1(14) SEC. 3	9	9

RIGHT OF WAY		REVISIONS	
NORTH OF BUENA VISTA		6-16-93	Changed R.O.W.
Const. FC 024-1(21)		7-24-94	CHANGED NILES OWNERSHIP
			BAP

STA. 178+00 END R.O.W. PROJ. TOFC 024-1(14) SEC. 3 *
STA. 178+00 BEGIN R.O.W. PROJ. TOFC 024-1(14) SEC. 2

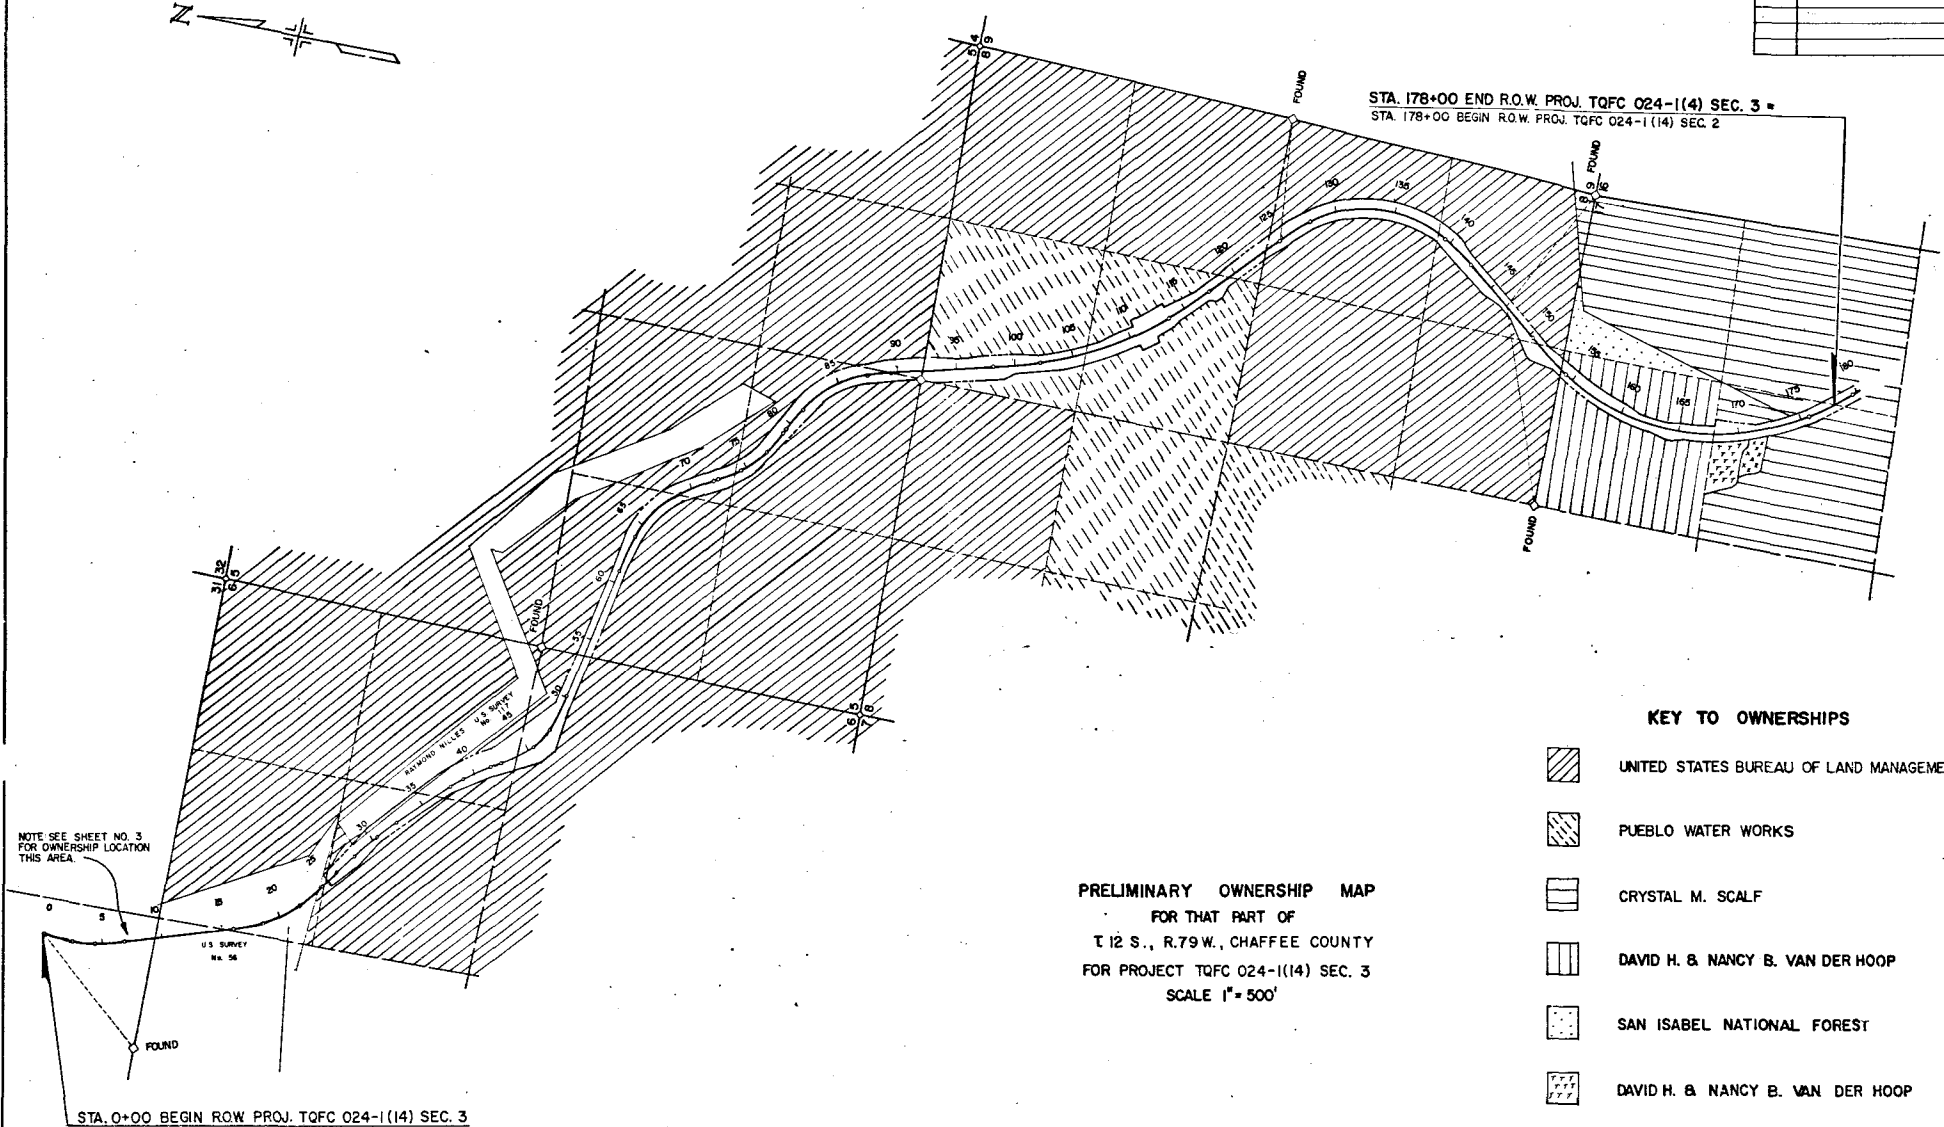

KEY TO OWNERSHIPS

-  UNITED STATES BUREAU OF LAND MANAGEMENT
-  PUEBLO WATER WORKS
-  CRYSTAL M. SCALF
-  DAVID H. & NANCY B. VAN DER HOOP
-  SAN ISABEL NATIONAL FOREST
-  DAVID H. & NANCY B. VAN DER HOOP
-  ROBERT S. & FRANKIE L. PHILLIPS