

STATE DEPARTMENT OF HIGHWAYS

DIVISION OF HIGHWAYS—STATE OF COLORADO

FEDERAL ROAD REGION NO.	DIVISION	PROJECT NO.	SHEET NO.
VIII	COLORADO	TQFC 083-1(I)	1

RIGHT OF WAY
S.H. 88 to Franktown

REVISIONS

CONVENTIONAL SIGNS

County Line
Township or Range Line
Land Lines
Property or Tract Line
City Limits
Railroad
Existing Road
New Road

Control of Access
Access denied by Dead
Right of Way Line
Protected by Freeway (Virgin Location)
Top of Cuts
Toe of Fills
Barbed Wire Fence
Chain Link Fence
Woven Wire-Combination Fence
Snow Fence
Wood Fence
Deer Fence

Trees
Deciduous
Coniferous

Tel. & Teleg. Lines
Electric Lines
Elec. Trans. Tower
Buried Tel. Cable
Buried Electric Cable
Gas Main
Oil Main
Water Main
Sanitary Sewers
Storm Sewers

Road Approaches
Section Corner
Center of Section

Culverts & Drains
Proposed
Existing
Proposed
Existing (To be dashed)

Bridges
Existing (To be dashed)

RIGHT OF WAY PLAN OF PROPOSED FEDERAL AID PROJECT NO. TQFC 083-1(I) STATE HIGHWAY NO. 83 ARAPAHOE-DOUGLAS COUNTY

RIGHT OF WAY

SCALE OF ORIGINAL DRAWINGS

PLAN SHEETS 1" = 100 Feet
DETAIL SHEETS 1" =
OWNERSHIP MAPS 1" = 200 Feet

R.O.W. LENGTH OF PROJECT = SITE NO. 1 = 180'
SITE NO. 2 = 300'

INDEX OF SHEETS

- SHEET NO.
- Title Page and Sketch Map.
 - Tabulation of Properties.
 - 4 Detail Sheets showing R.O.W.
 - 6 Ownership Maps.

Begin TQFC 083-1(I) Site 1 R.O.W.
Sta. 44+989.09 Ft. Lt. of 648+00 on Project 536-B

Begin TQFC 083-1(I) Site 1 Const.
Sta. 45+00

End TQFC 083-1(I) Site 1 R.O.W.
Sta. 46+78.4

End TQFC 083-1(I) Site 1 Const.
Sta. 47+00

Begin TQFC 083-1(I) Site 2 R.O.W.
Sta. 440+45.4

Begin TQFC 083-1(I) Site 2 Const.
Sta. 425+09.85


End TQFC 083-1(I) Site 2 R.O.W.
Sta. 443+45.9 Rt. of P.O.C. 1063+50.0 on 30-A(I)

End TQFC 083-1(I) Site 2 Const.
Sta. 448+24.18

NOTE

This project was calculated
and checked by field forces.

R. 66W.

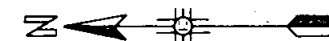


DIVISION OF HIGHWAYS

APPROVED:
Sam M. Cox 9/30/77
Asst. CHIEF ENGINEER DATE

DEPARTMENT OF TRANSPORTATION
FEDERAL HIGHWAY ADMINISTRATION
APPROVED: _____ DATE _____
DIVISION ADMINISTRATOR

SCALE OF MILES

 

RIGHT OF WAY S. H. 88 to Franktown


[illegible]

FEDERAL ROAD REGION NO.	DIVISION	PROJ. NO.	SHEET NO.	TOTAL SHEETS
VIII	COLORADO	TQFC 083-1(1)	3	6


RIGHT OF WAY
S. H. 88 to Franktown
SITE No 1

REVISIONS	

SE 1/4, Sec. 29
T.5 S., R.66 W.

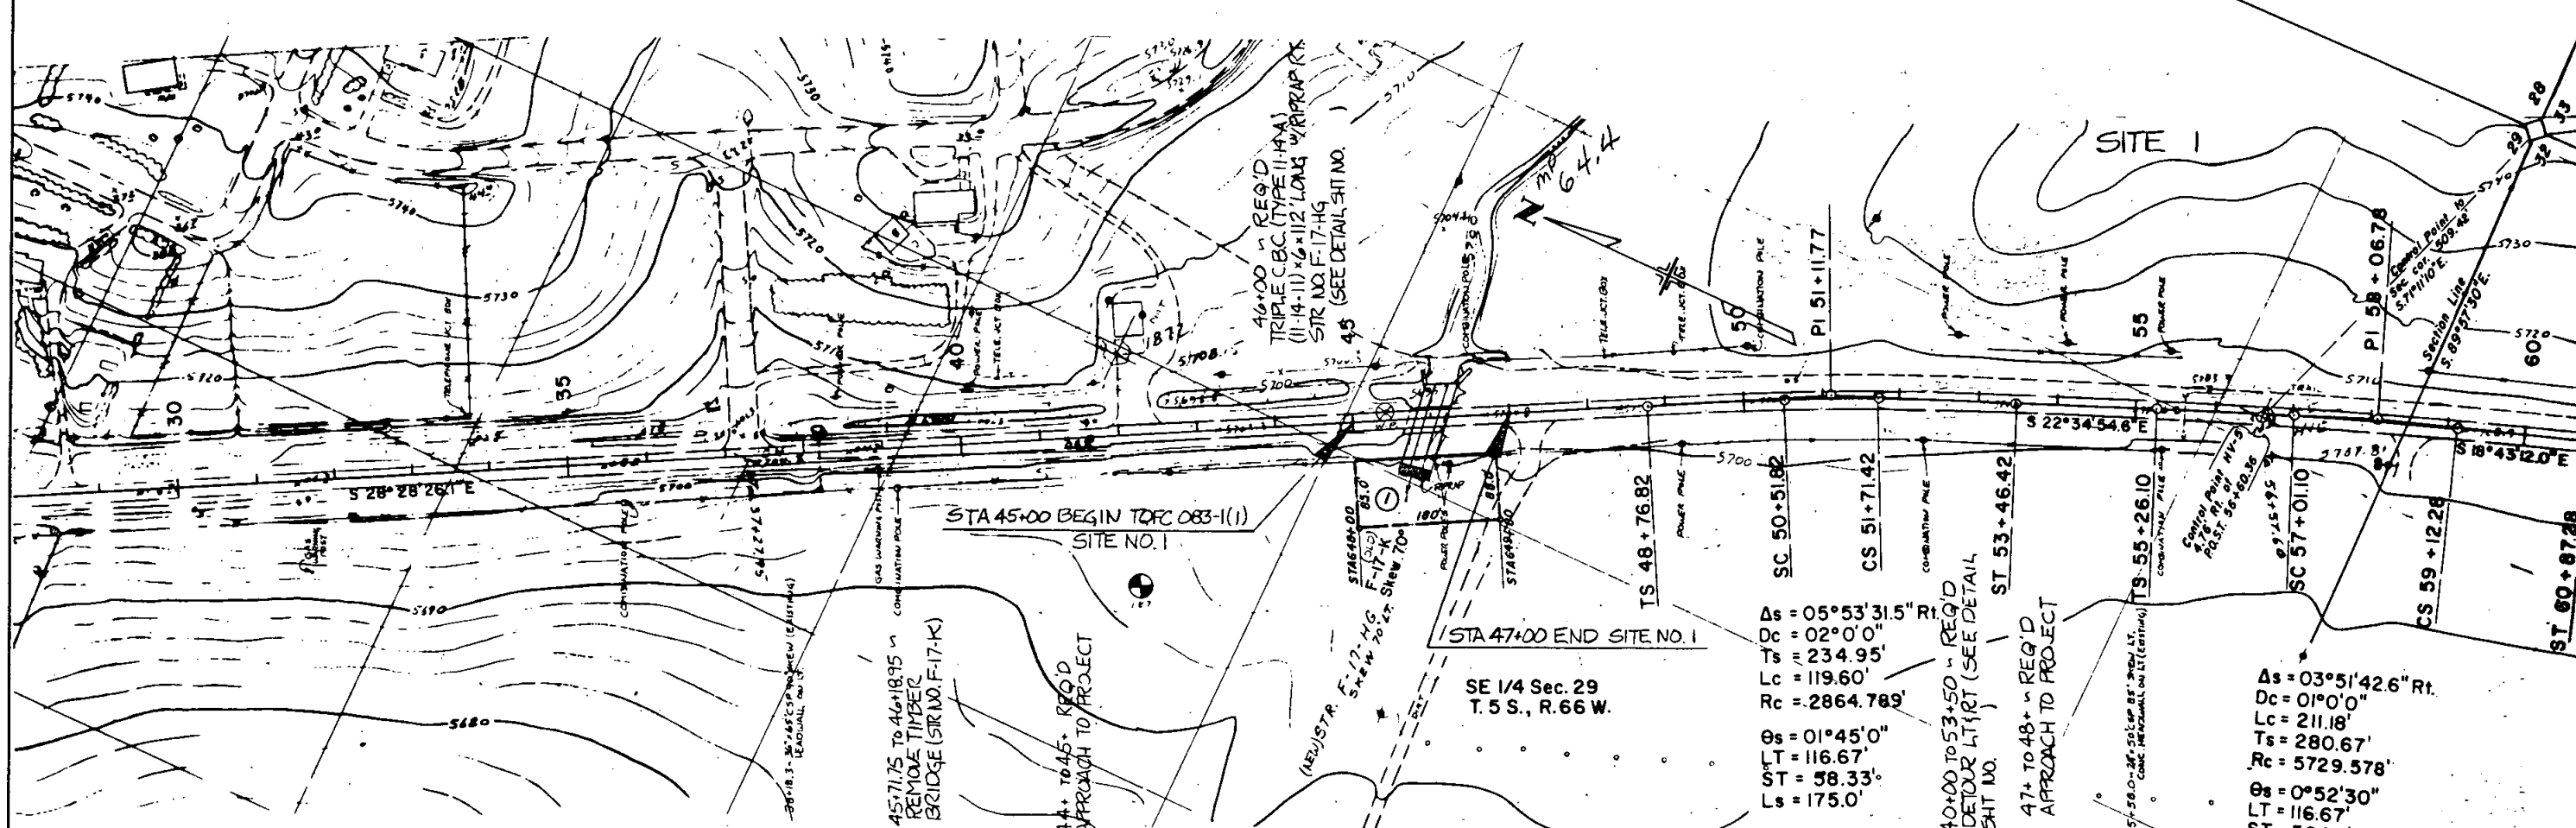



DETAIL 41+ To 55+
(Not to Scale)

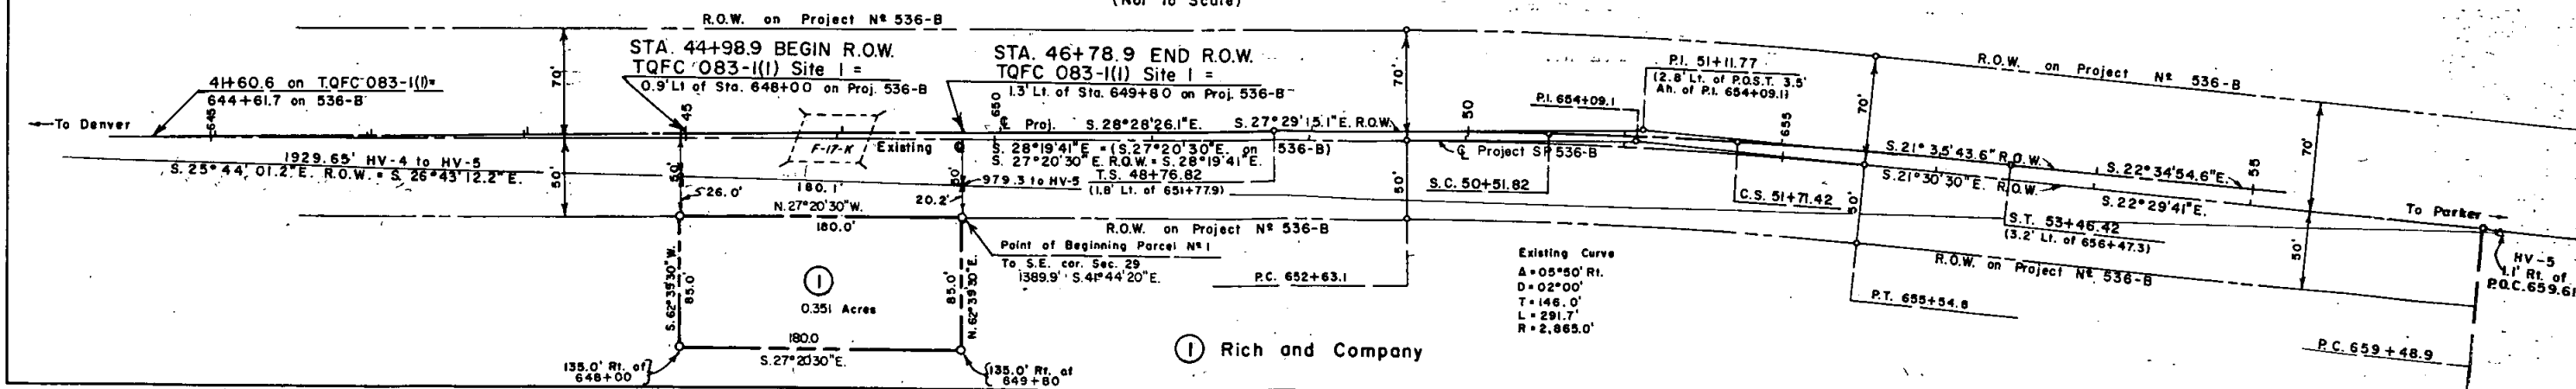

FEDERAL ROAD REGION NO.	DIVISION	PROJ. NO.	SHEET NO.	TOTAL SHEETS
VIII	COLORADO	TQFC 083-1(1)	4	6

RIGHT OF WAY
S.H. 88 to Franktown
SITE 2


REVISIONS

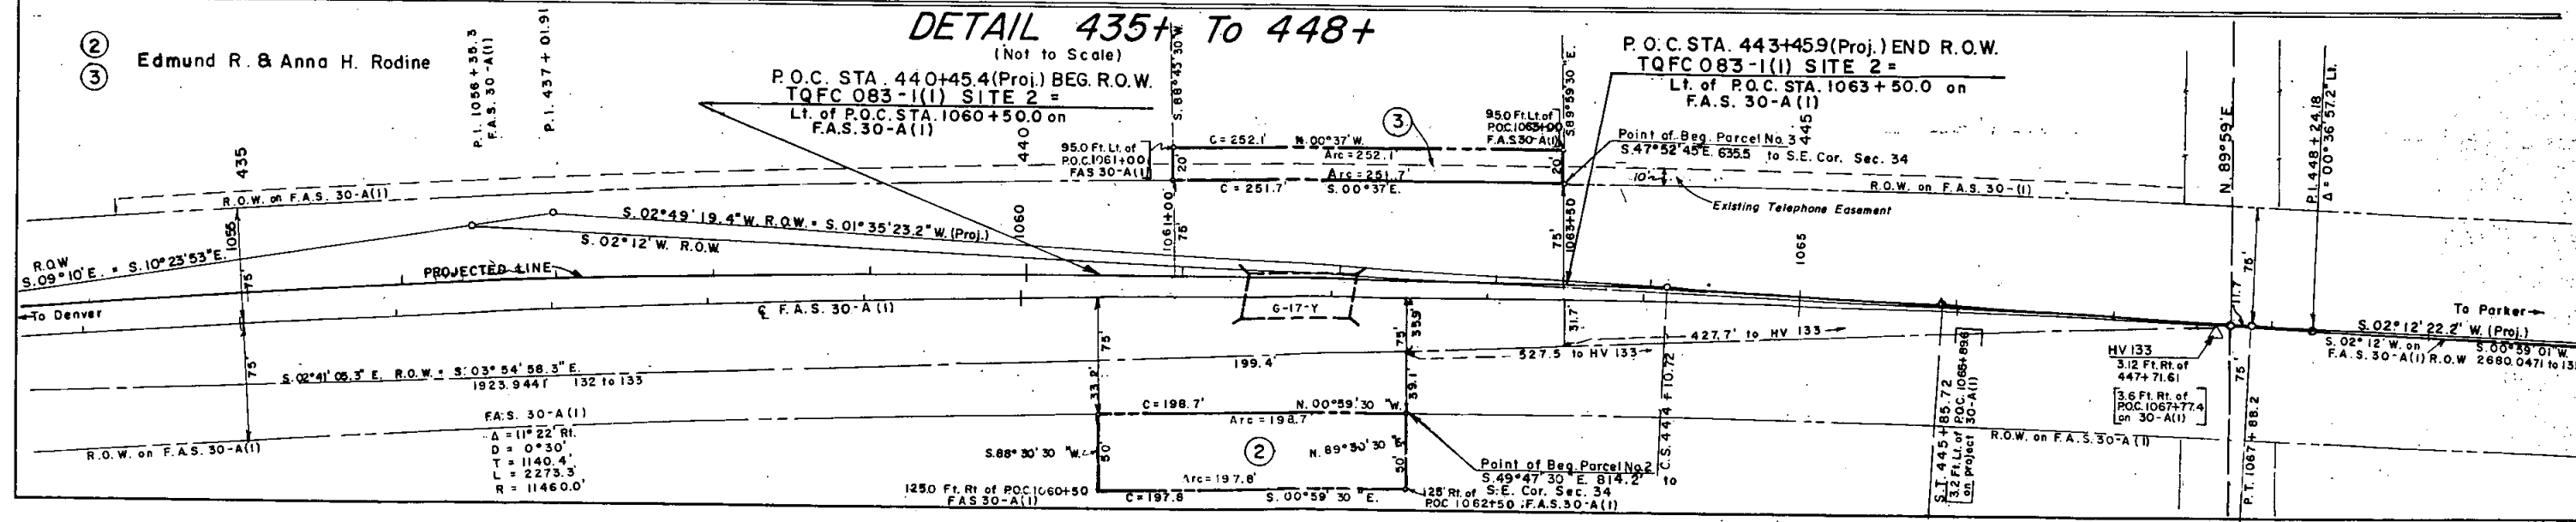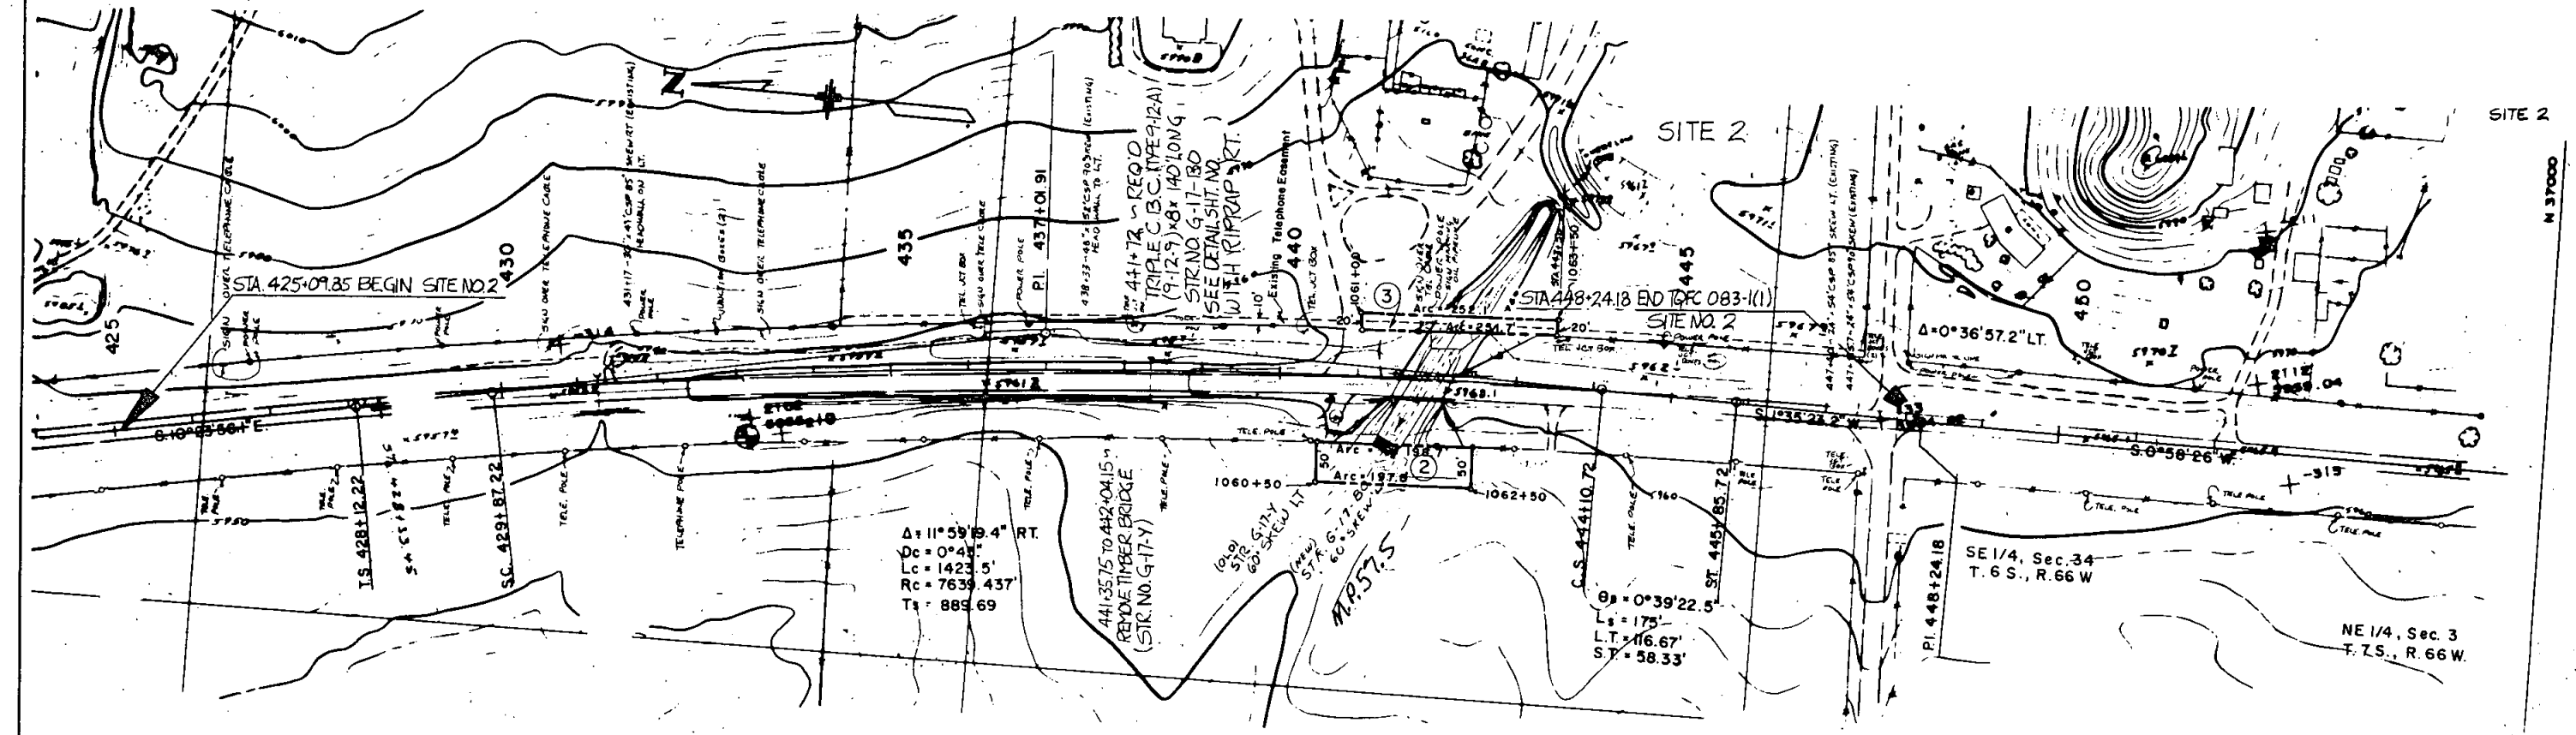

FEDERAL ROAD DISTRICT NO.	DIVISION	PROJ. NO.	SHEET NO.	TOTAL SHEETS
VIII	COLORADO	TQFC 083 - I(I)	5	6

RIGHT OF WAY
S. H. 88 to Franktown

REVISIONS

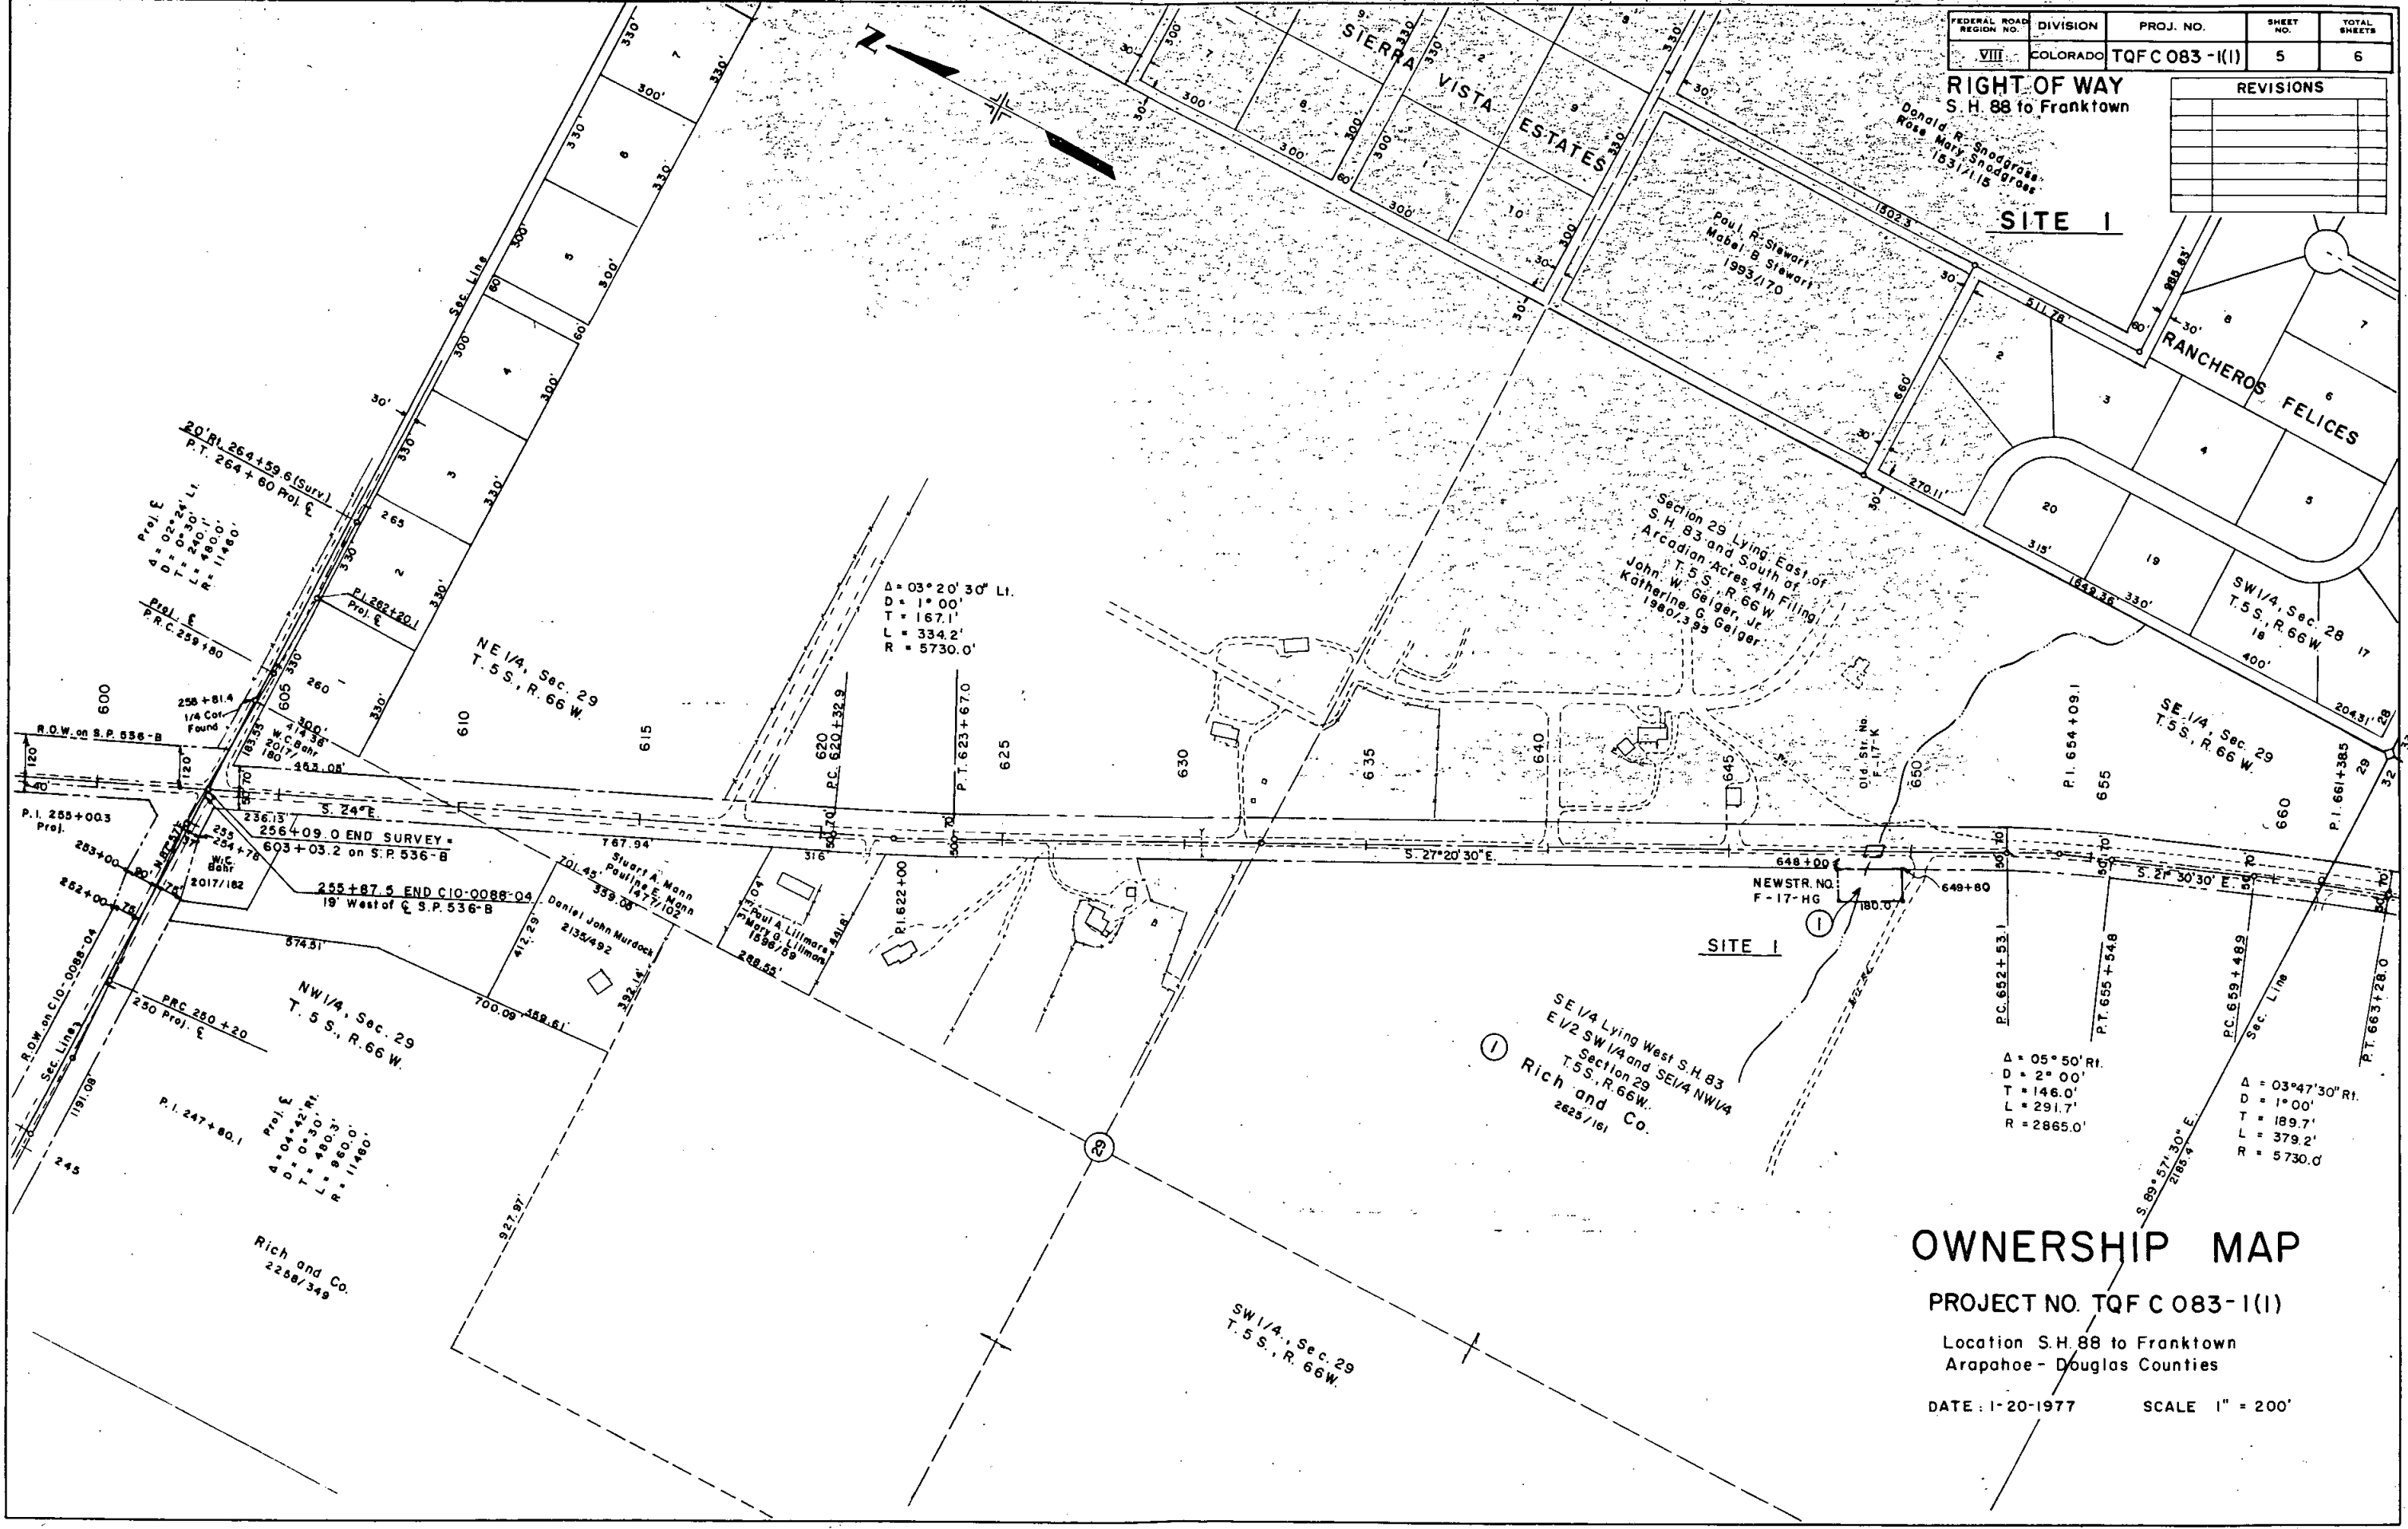

OWNERSHIP MAP

PROJECT NO. TQF C 083 - I(I)

Location S.H. 88 to Franktown
Arapahoe - Douglas Counties


DATE: 1-20-1977

SCALE 1" = 200'

FEDERAL ROAD REGION NO.	DIVISION	PROJ. NO.	SHEET NO.	TOTAL SHEETS
VIII	COLORADO	TQF C 083-1(1)	6	6

RIGHT OF WAY
S.H. 88 to Franktown
SITE 2

REVISIONS

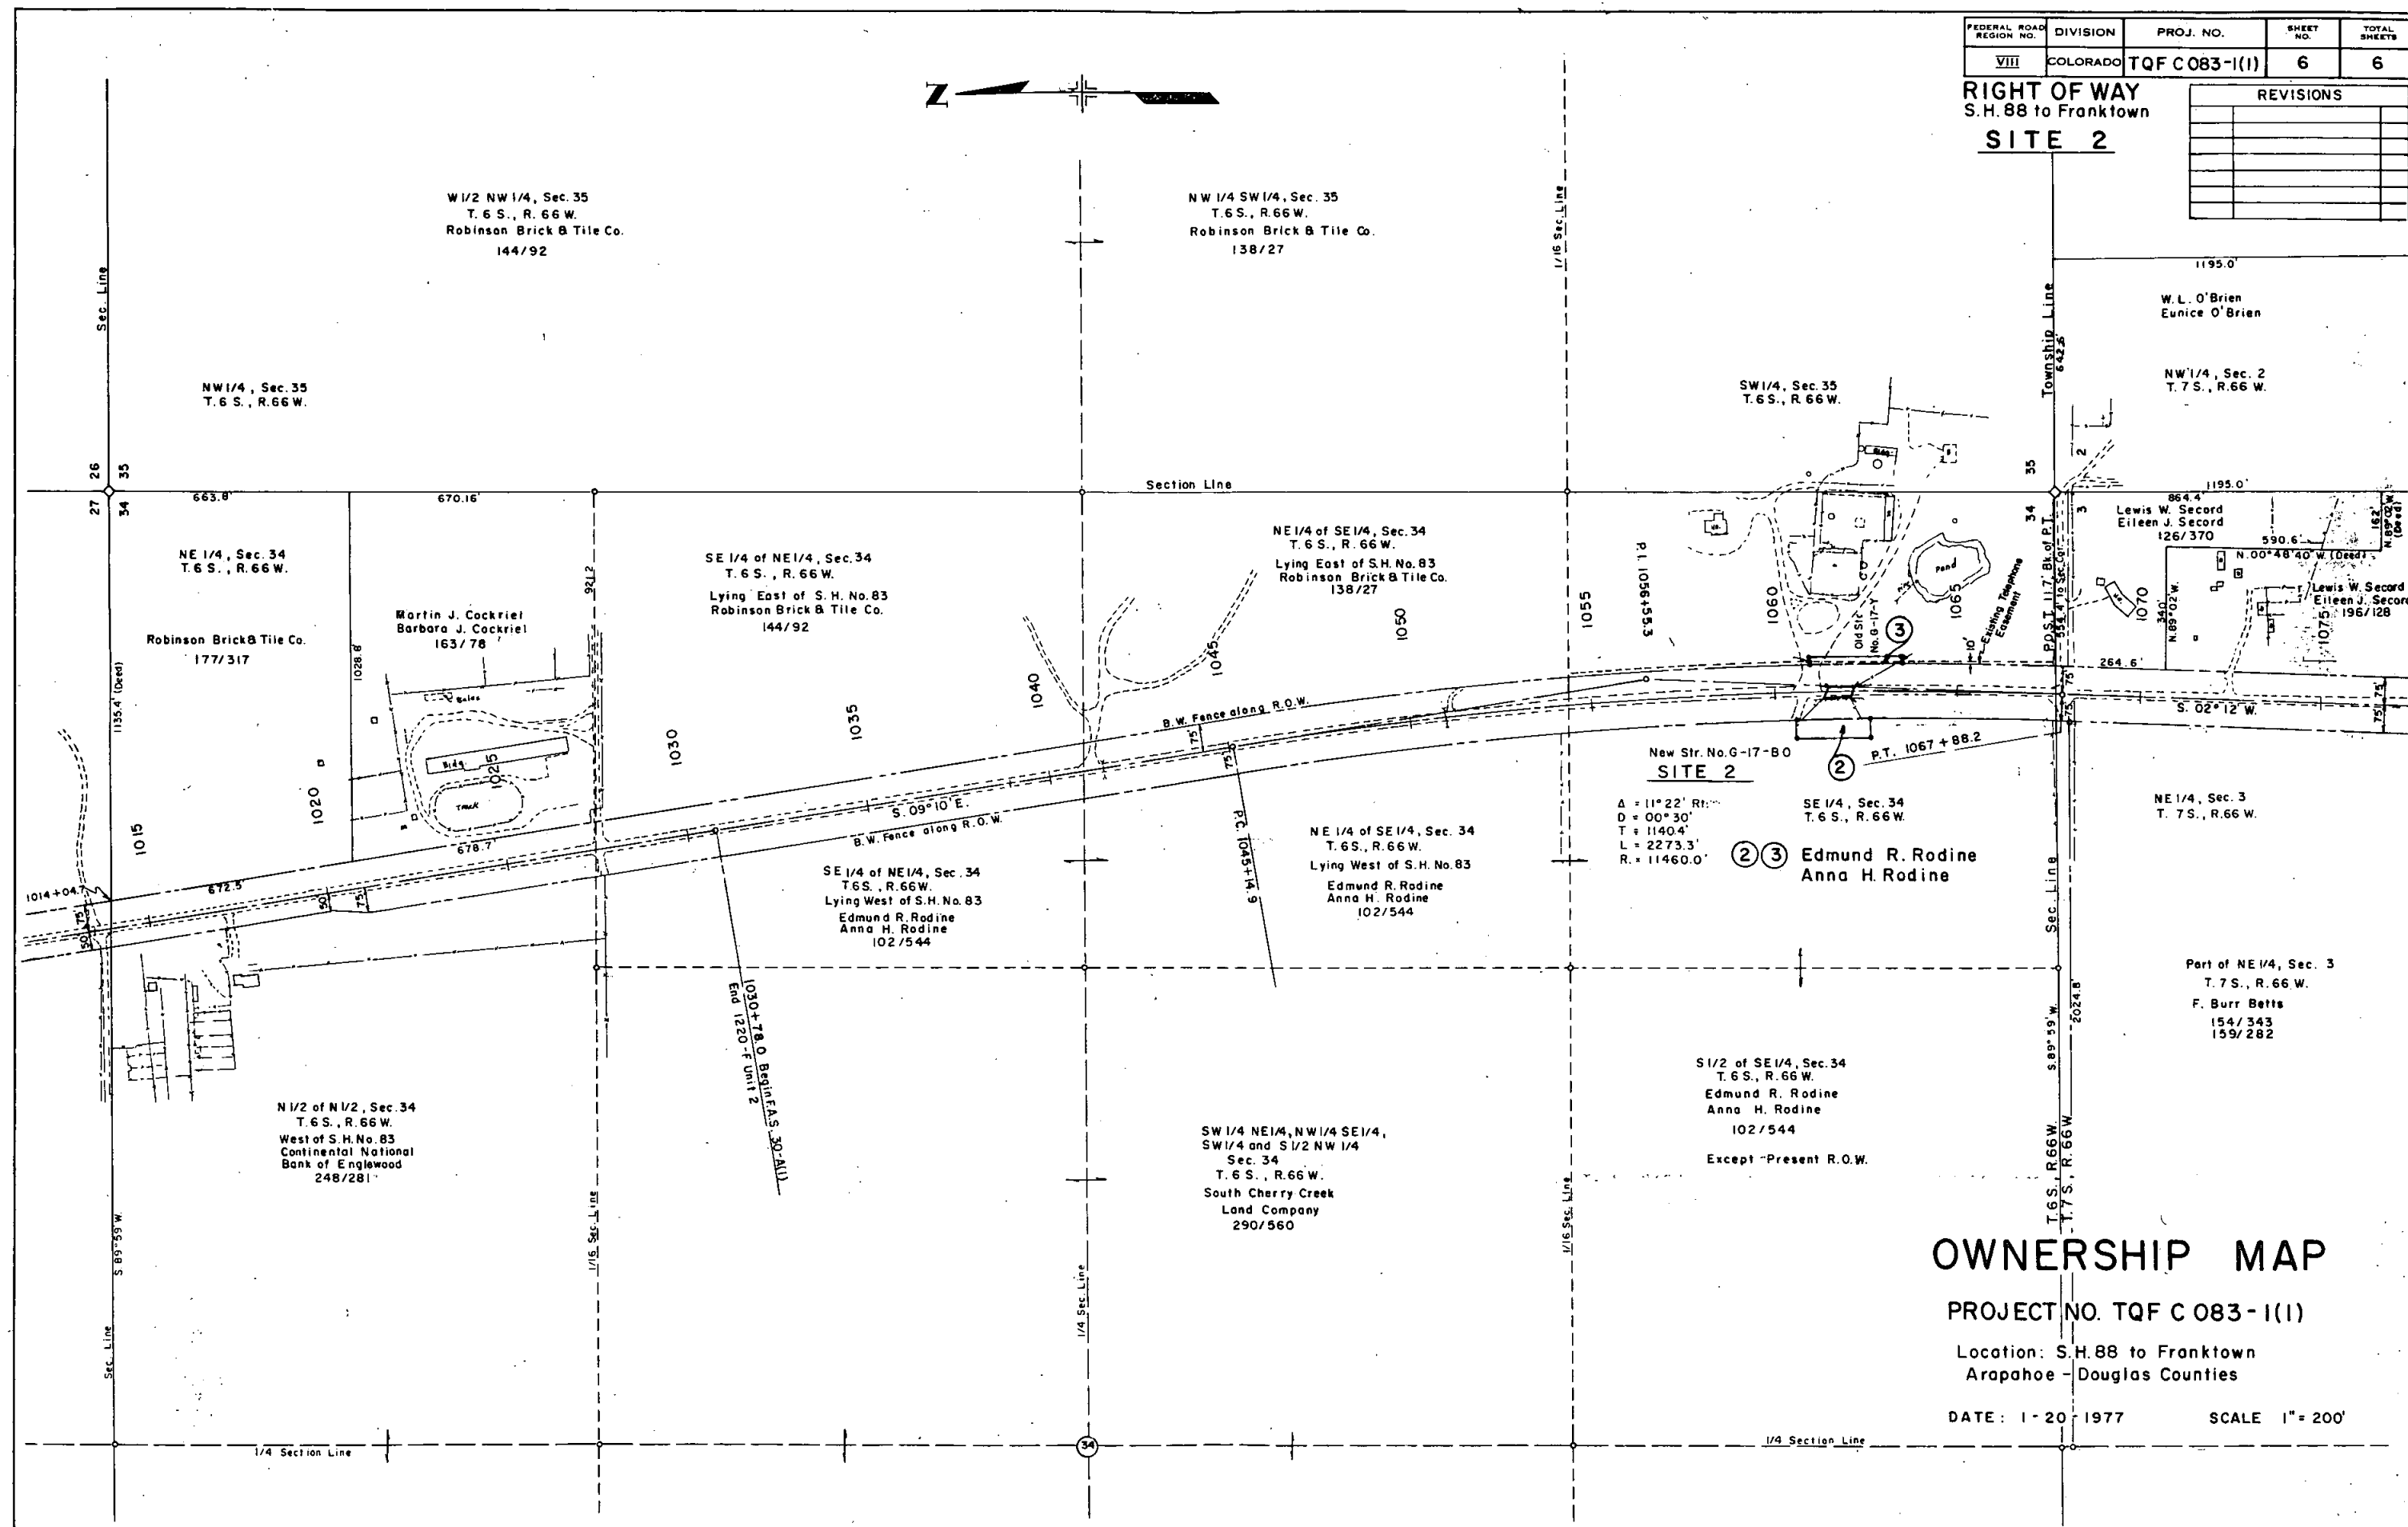

OWNERSHIP MAP

PROJECT NO. TQF C 083-1(1)

Location: S.H. 88 to Franktown
Arapahoe - Douglas Counties

DATE: 1-20-1977

SCALE 1" = 200'