

Anders
TITLE SHEET

STATE DEPARTMENT OF HIGHWAYS

DIVISION OF HIGHWAYS—STATE OF COLORADO

Colored Set

FEDERAL ROAD REGION NO.	DIVISION	PROJECT NO.	SHEET NO.
VIII	COLORADO	TQFCU 083-1(2)	1

REVISIONS	

RIGHT OF WAY
SAND CREEK BRIDGE—
COLORADO SPRINGS

CONVENTIONAL SIGNS

County Line
Township or Range Line
Land Lines
Property or Tract Line
City Limits
Railroad
Existing Road
New Road

Control of Access
Access denied by Dead
Right of Way Line
Protected by Freeway (Virgin Location)
Top of Cuts
Toe of Fills
Barbed Wire Fence
Chain Link Fence
Woven Wire-Combination Fence
Snow Fence
Wood Fence
Dear Fence

Trees
Deciduous
Coniferous

Tel. & Teleg. Lines
Electric Lines
Elec. Trans. Tower
Buried Tel. Cable
Buried Electric Cable
Gas Main
Oil Main
Water Main
Sanitary Sewers
Storm Sewers

Road Approaches
Section Corner
Center of Section

Culverts & Drains
Proposed
Existing
Proposed
Existing (To be dashed)

Bridges
Existing (To be dashed)

PLAN OF PROPOSED FEDERAL AID PROJECT NO. TQFCU 083-1(2) STATE HIGHWAY NO. 83 EL PASO COUNTY RIGHT OF WAY

SCALE OF ORIGINAL DRAWINGS

PLAN SHEETS 1" = 100'
DETAIL SHEETS 1" =
OWNERSHIP MAPS 1" = 400'

R.O.W. LENGTH OF PROJECT = 1,048.8' = 0.199 MILE

INDEX OF SHEETS

SHEET NO.


1	TITLE SHEET
2	TABULATION OF PROPERTIES
3	LINE SHEET
4	OWNERSHIP MAP

STA. 85+21.2 BEGIN R.O.W.
PROJECT TQFCU 083-1(2)

STA. 95+70.0 END R.O.W.
PROJECT TQFCU 083-1(2)

STA. 90+74.75 BEG. CONST. TQFCU 083-1(2)=
90+74.75 on S-SU 0170(5)

STA. 94+07.25 END CONST. TQFCU 083-1(2)=
94+07.25 on S-SU 0170(5)

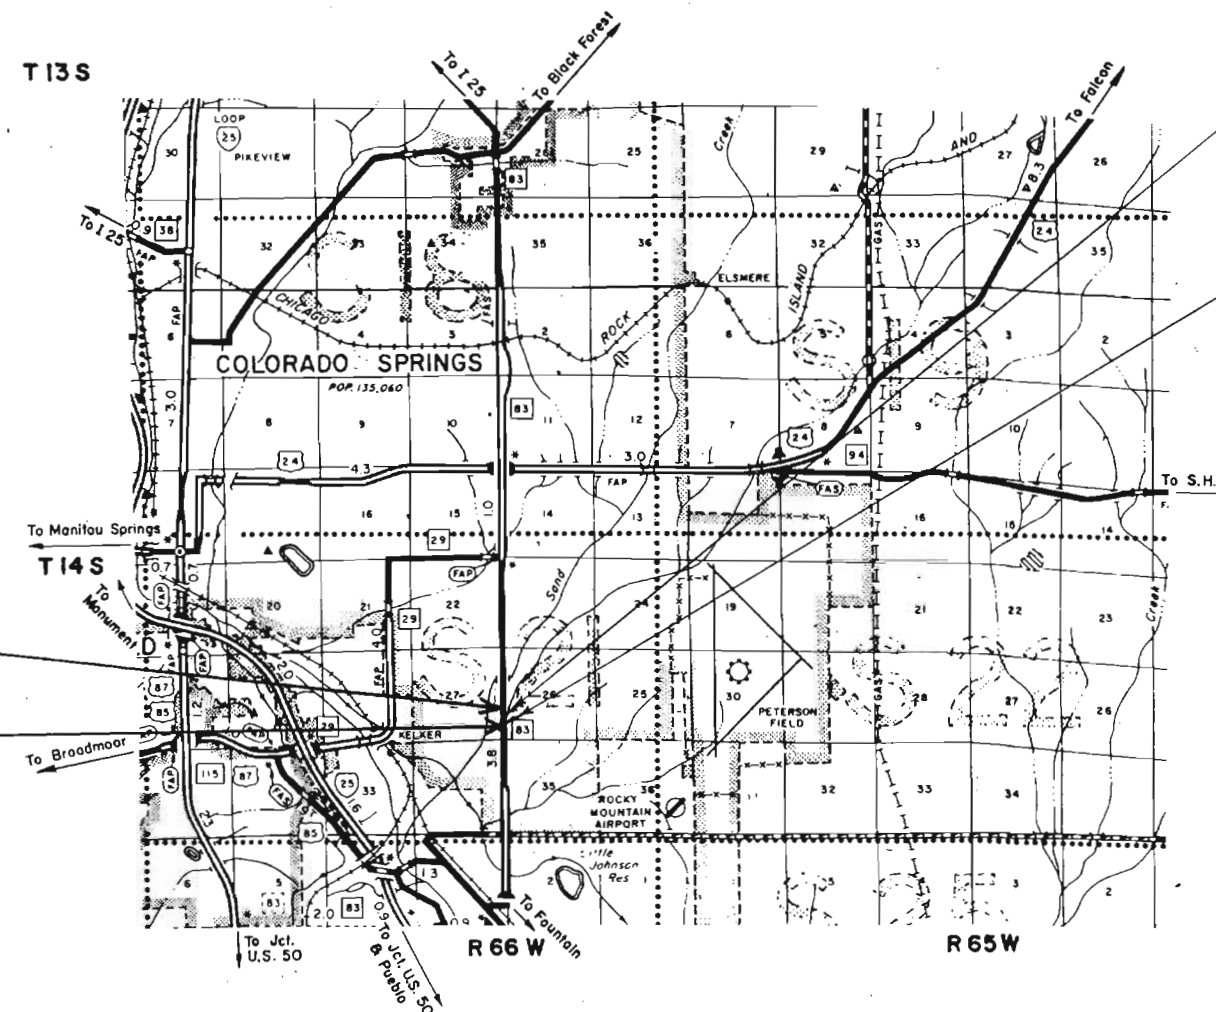

SCALE IN MILES
SCALE IN KILOMETRES

DIVISION OF HIGHWAYS

APPROVED: *Don M. Cox* 5/9/77
Asst. CHIEF ENGINEER DATE

DEPARTMENT OF TRANSPORTATION
FEDERAL HIGHWAY ADMINISTRATION

APPROVED: _____ DATE _____

DIVISION ADMINISTRATOR

FEDERAL ROAD DISTRICT NO.	DIVISION	PROJ. NO.	SHEET NO.	TOTAL SHEETS
VIII	COLORADO	TQFCU 083-1(2)	4	4
RIGHT OF WAY OWNERSHIP MAP				
Sand Creek Bridge-Colorado Springs				
PLAT				
Showing Claimants With Regard To Right Of Way For Project TQFCU 083-1(2)				
Original Scale: 1" = 400'				
P.L. = Property Line				
REVISIONS				

①	SWINGER PROPERTIES, a Limited Partnership
③	TE-1A TE-1B TE-1C
②	FRED C. SPROUL LAND CO., a Colorado Corporation
PE-2	TE-2 TE-2A

