

CONVENTIONAL SIGNS

- CENTER LINE
RIGHT OF WAY LINE
COUNTY LINE
TOWNSHIP OR RANGE LINE
LAND LINES
RAILROAD
BARBED WIRE FENCE
CHAIN LINK FENCE
METAL PLATE GUARD FENCE
TELEPHONE & TELEGRAPH LINES
POWER LINE
DETOUR
PRESENT ROAD (Plan Sheets)
C.O.F.A. LINE (CONTROL OF ACCESS)
ACCESS DENIED BY DEED
TOP OF CUTS
TOE OF FILLS
PROPERTY OWNERSHIP LINE
WATER VALVES
WATER METERS

DEPARTMENT OF HIGHWAYS
STATE OF COLORADO

RIGHT OF WAY PLAN OF PROPOSED
FEDERAL AID PROJECT NO. U016-1(36)
STATE HIGHWAY NO. ~~70~~ 30
ARAPAHOE COUNTY
RIGHT OF WAY

INFORMATION OBTAINED FROM AVAILABLE COUNTY RECORDS

SCALE OF ORIGINAL DRAWING
ON PLAN, 1" = 50'
LENGTH OF PROJECT = 2.58 MILES (R.O.W.)


FEDERAL ROAD REGION NO.	DISTRICT	PROJ. NO.	SHEET NO.	TOTAL SHEETS
9	COLORADO	U016-1(36)	1	12

RIGHT OF WAY SO. HAVANA STREET
E. Mississippi Ave. South

- INDEX OF SHEETS
SHEET NO. 1 TITLE SHEET
2 TABULATION OF PROPERTIES
3-12 PLAN SHEETS SHOWING R.O.W. REQUIRED

NOTE: THIS PROJECT CALCULATED AND
CHECKED BY THE DISTRICT.
ALL BEARINGS ARE CALCULATED.

REVISIONS		
12-2-66	Iliff Ave. Relocated	D.J.H.

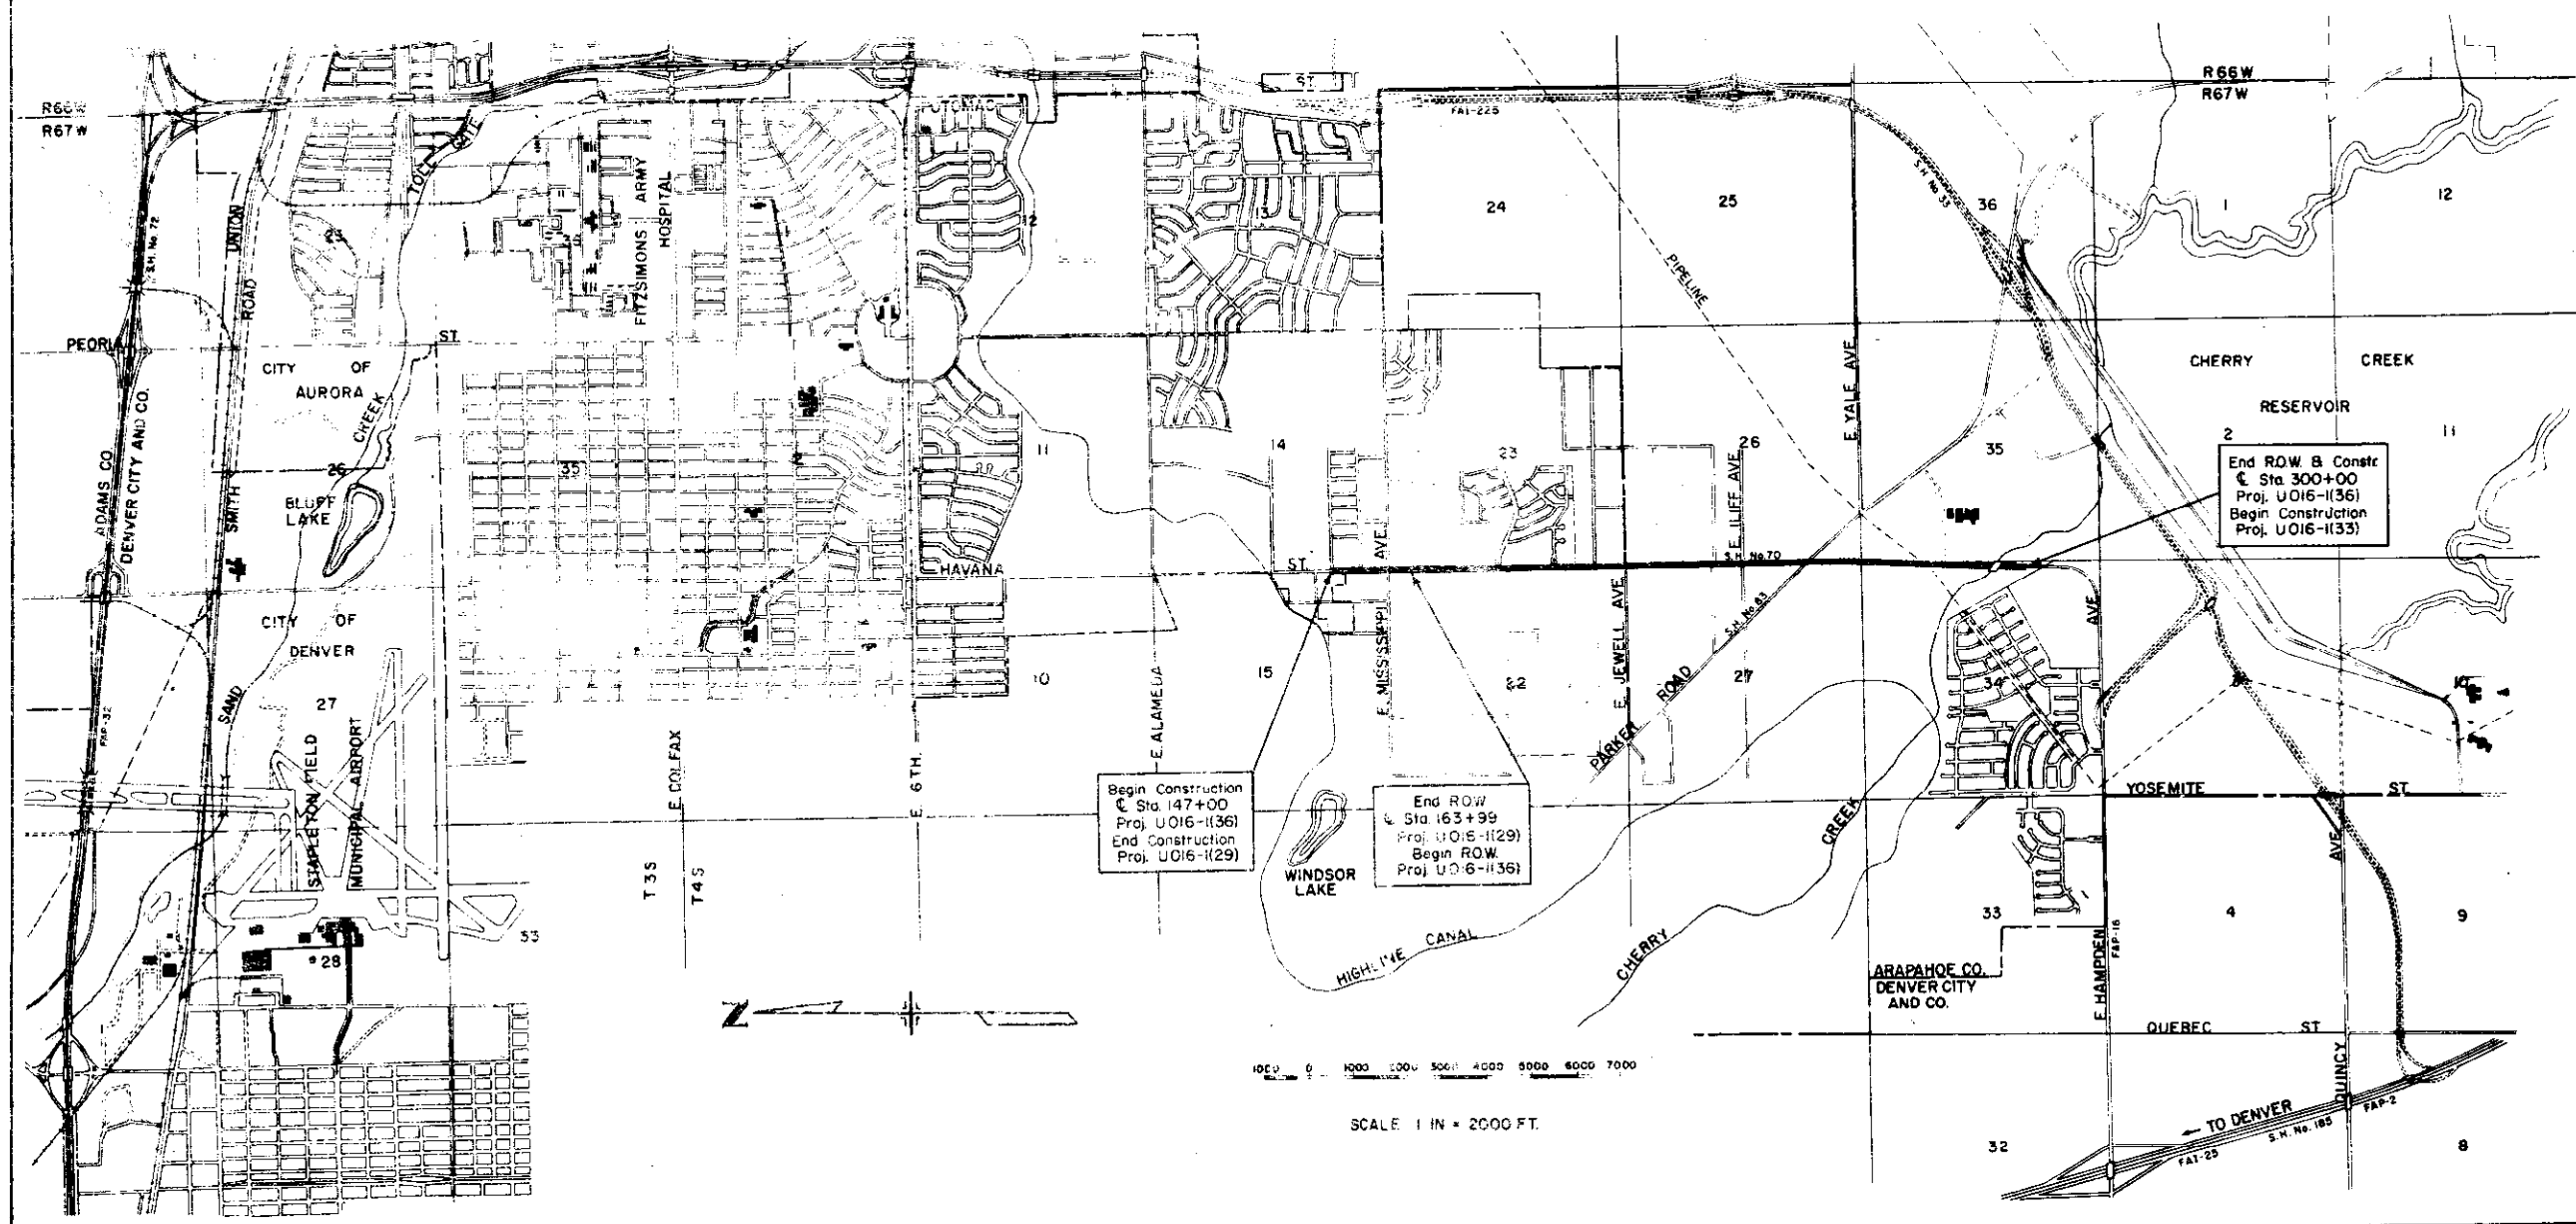

SCALE 1 IN = 2000 FT.

FEDERAL ROAD DIVISION NO.	DISTRICT	PROJ. NO.	SHEET NO.	TOT SHE.
9	COLORADO	U 016-1(36)	2	12


SO. HAVANA STREET
E. Mississippi Ave. South

[illegible]

FEDERAL ROAD REGION NO.	DISTRICT	PROJ. NO.	SHEET NO.	TOTAL SHEETS
9	COLORADO	U 016-1(36)	3	12

RIGHT OF WAY SO. HAVANA STREET
E. Mississippi Ave. South

REVISIONS		

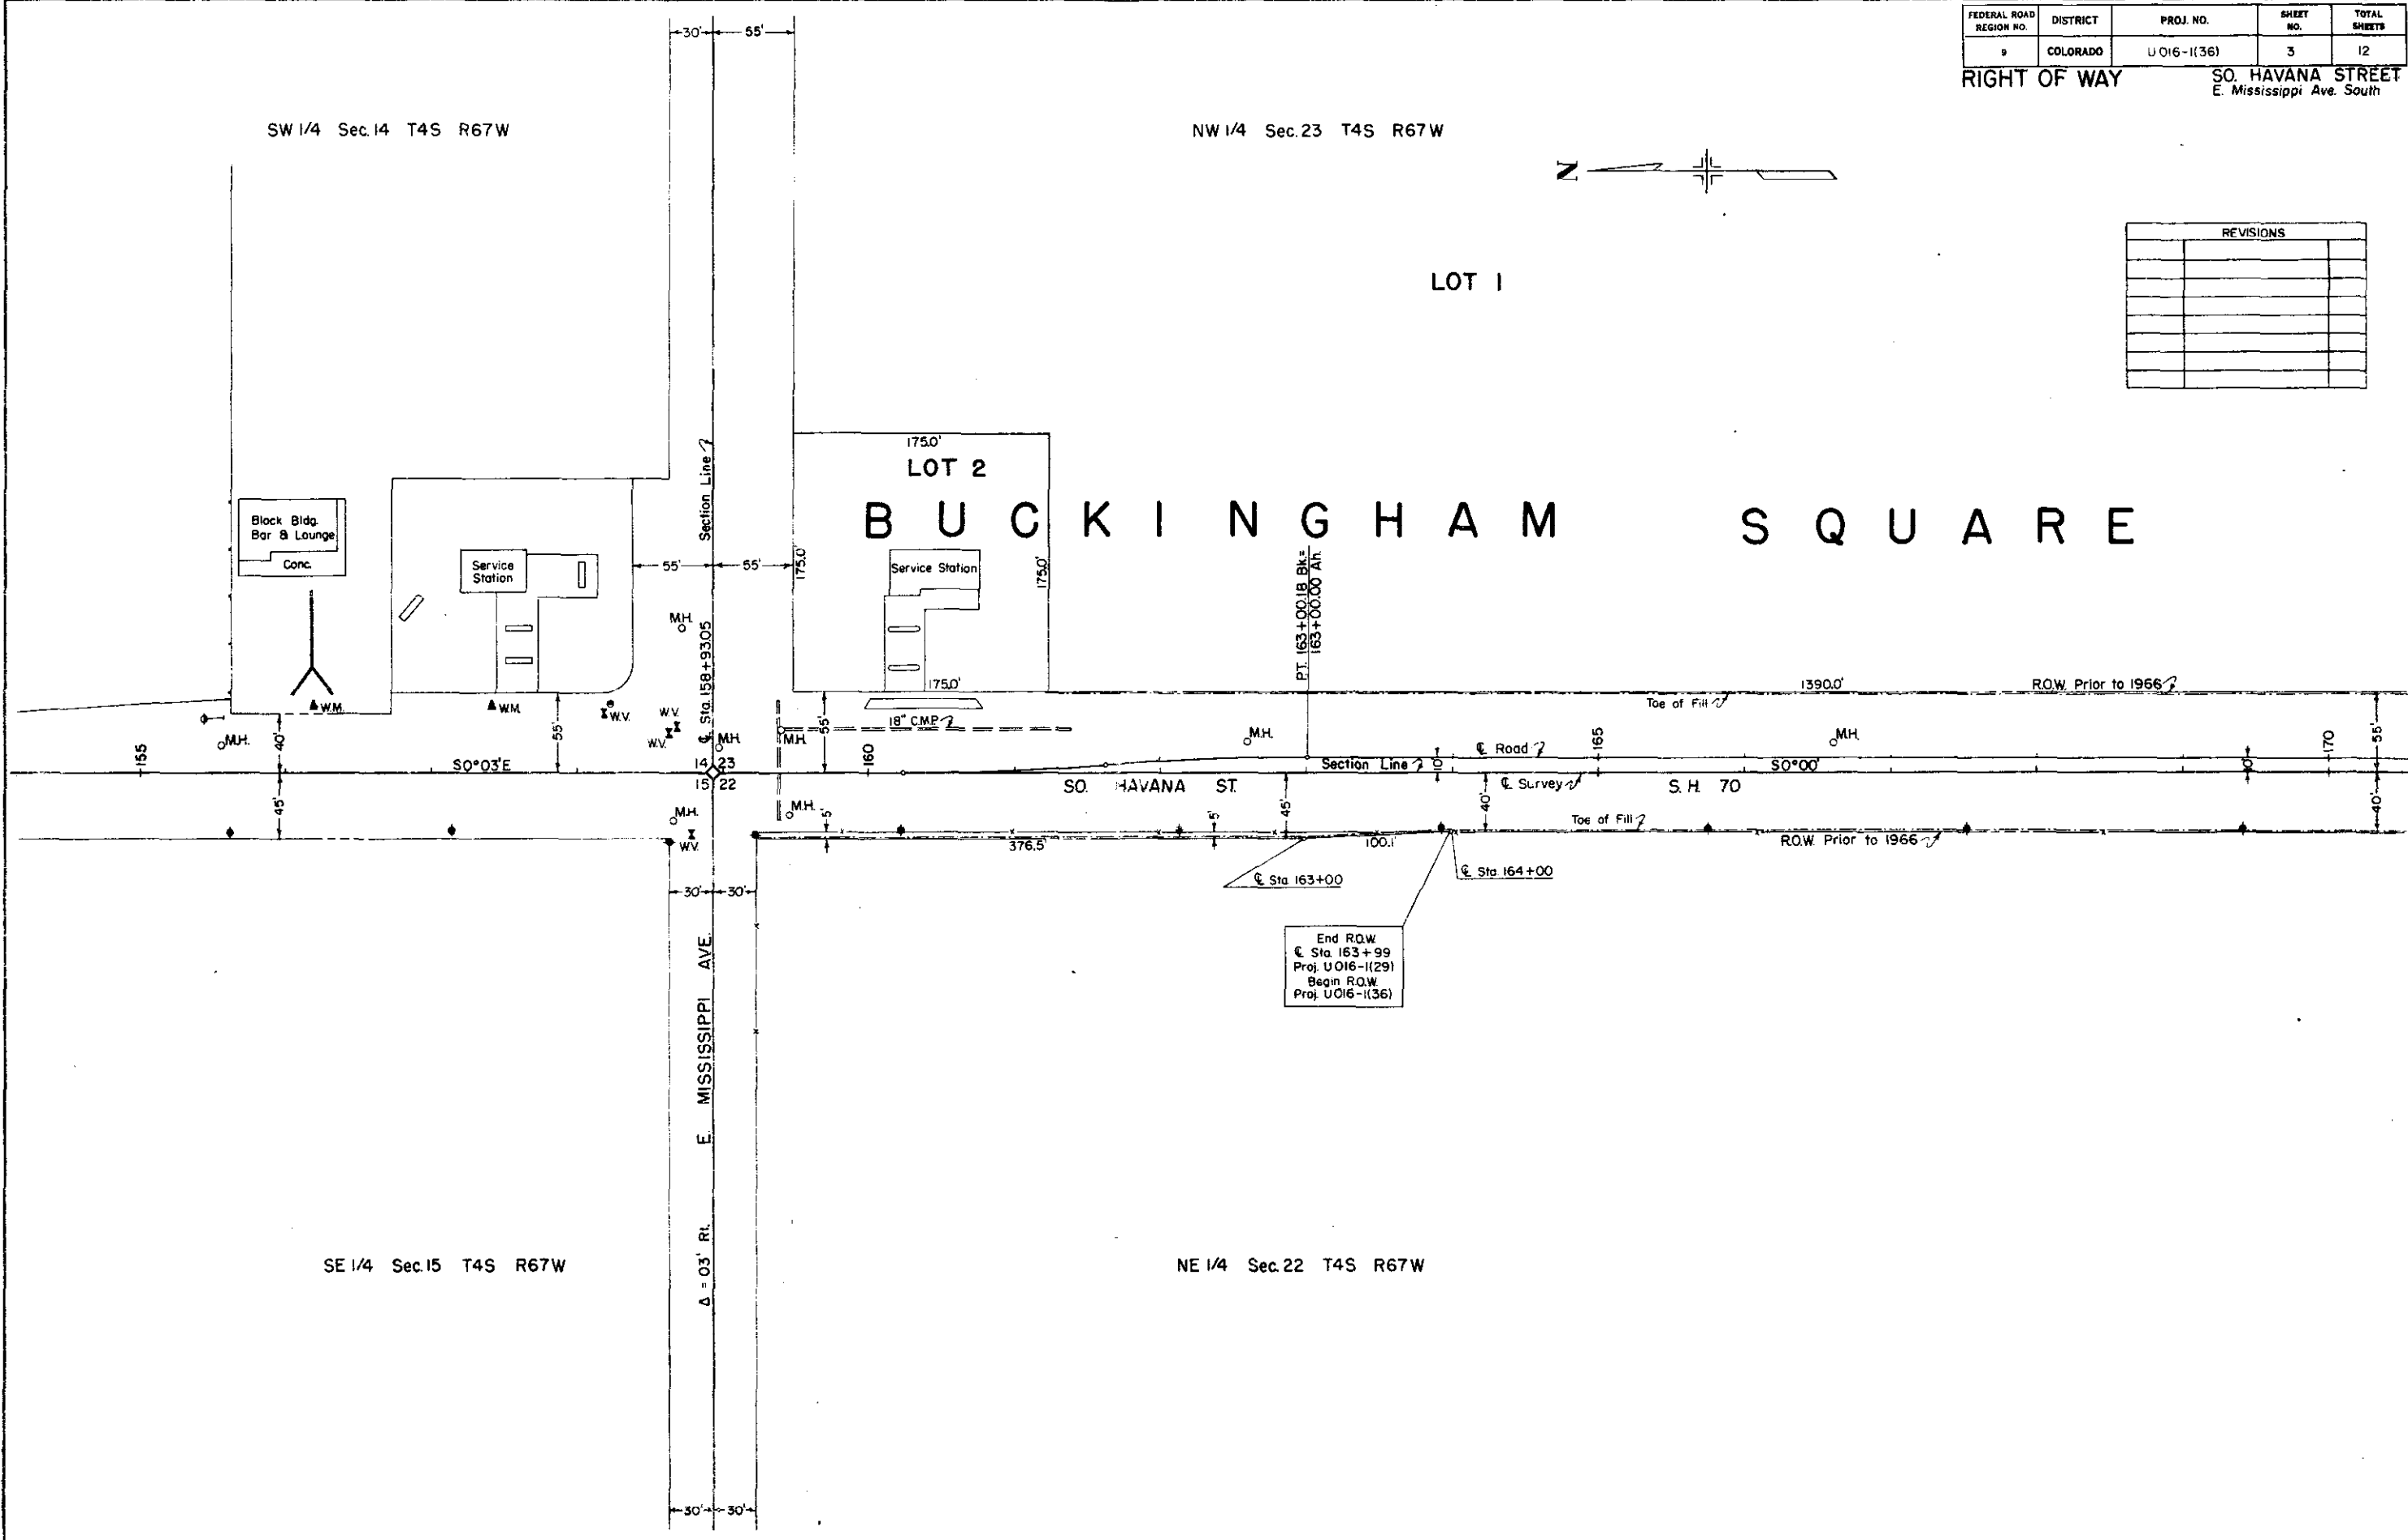

SW 1/4 Sec. 14 T4S R67W

NW 1/4 Sec. 23 T4S R67W

LOT 1

LOT 2
BUCKINGHAM SQUARE


SE 1/4 Sec. 15 T4S R67W

NE 1/4 Sec. 22 T4S R67W

FEDERAL ROAD REGION NO.	DISTRICT	PROJ. NO.	SHEET NO.	TOTAL SHEETS
9	COLORADO	U 016-1(36)	4	12

RIGHT OF WAY SO. HAVANA STREET
E. Mississippi Ave. South

REVISIONS	

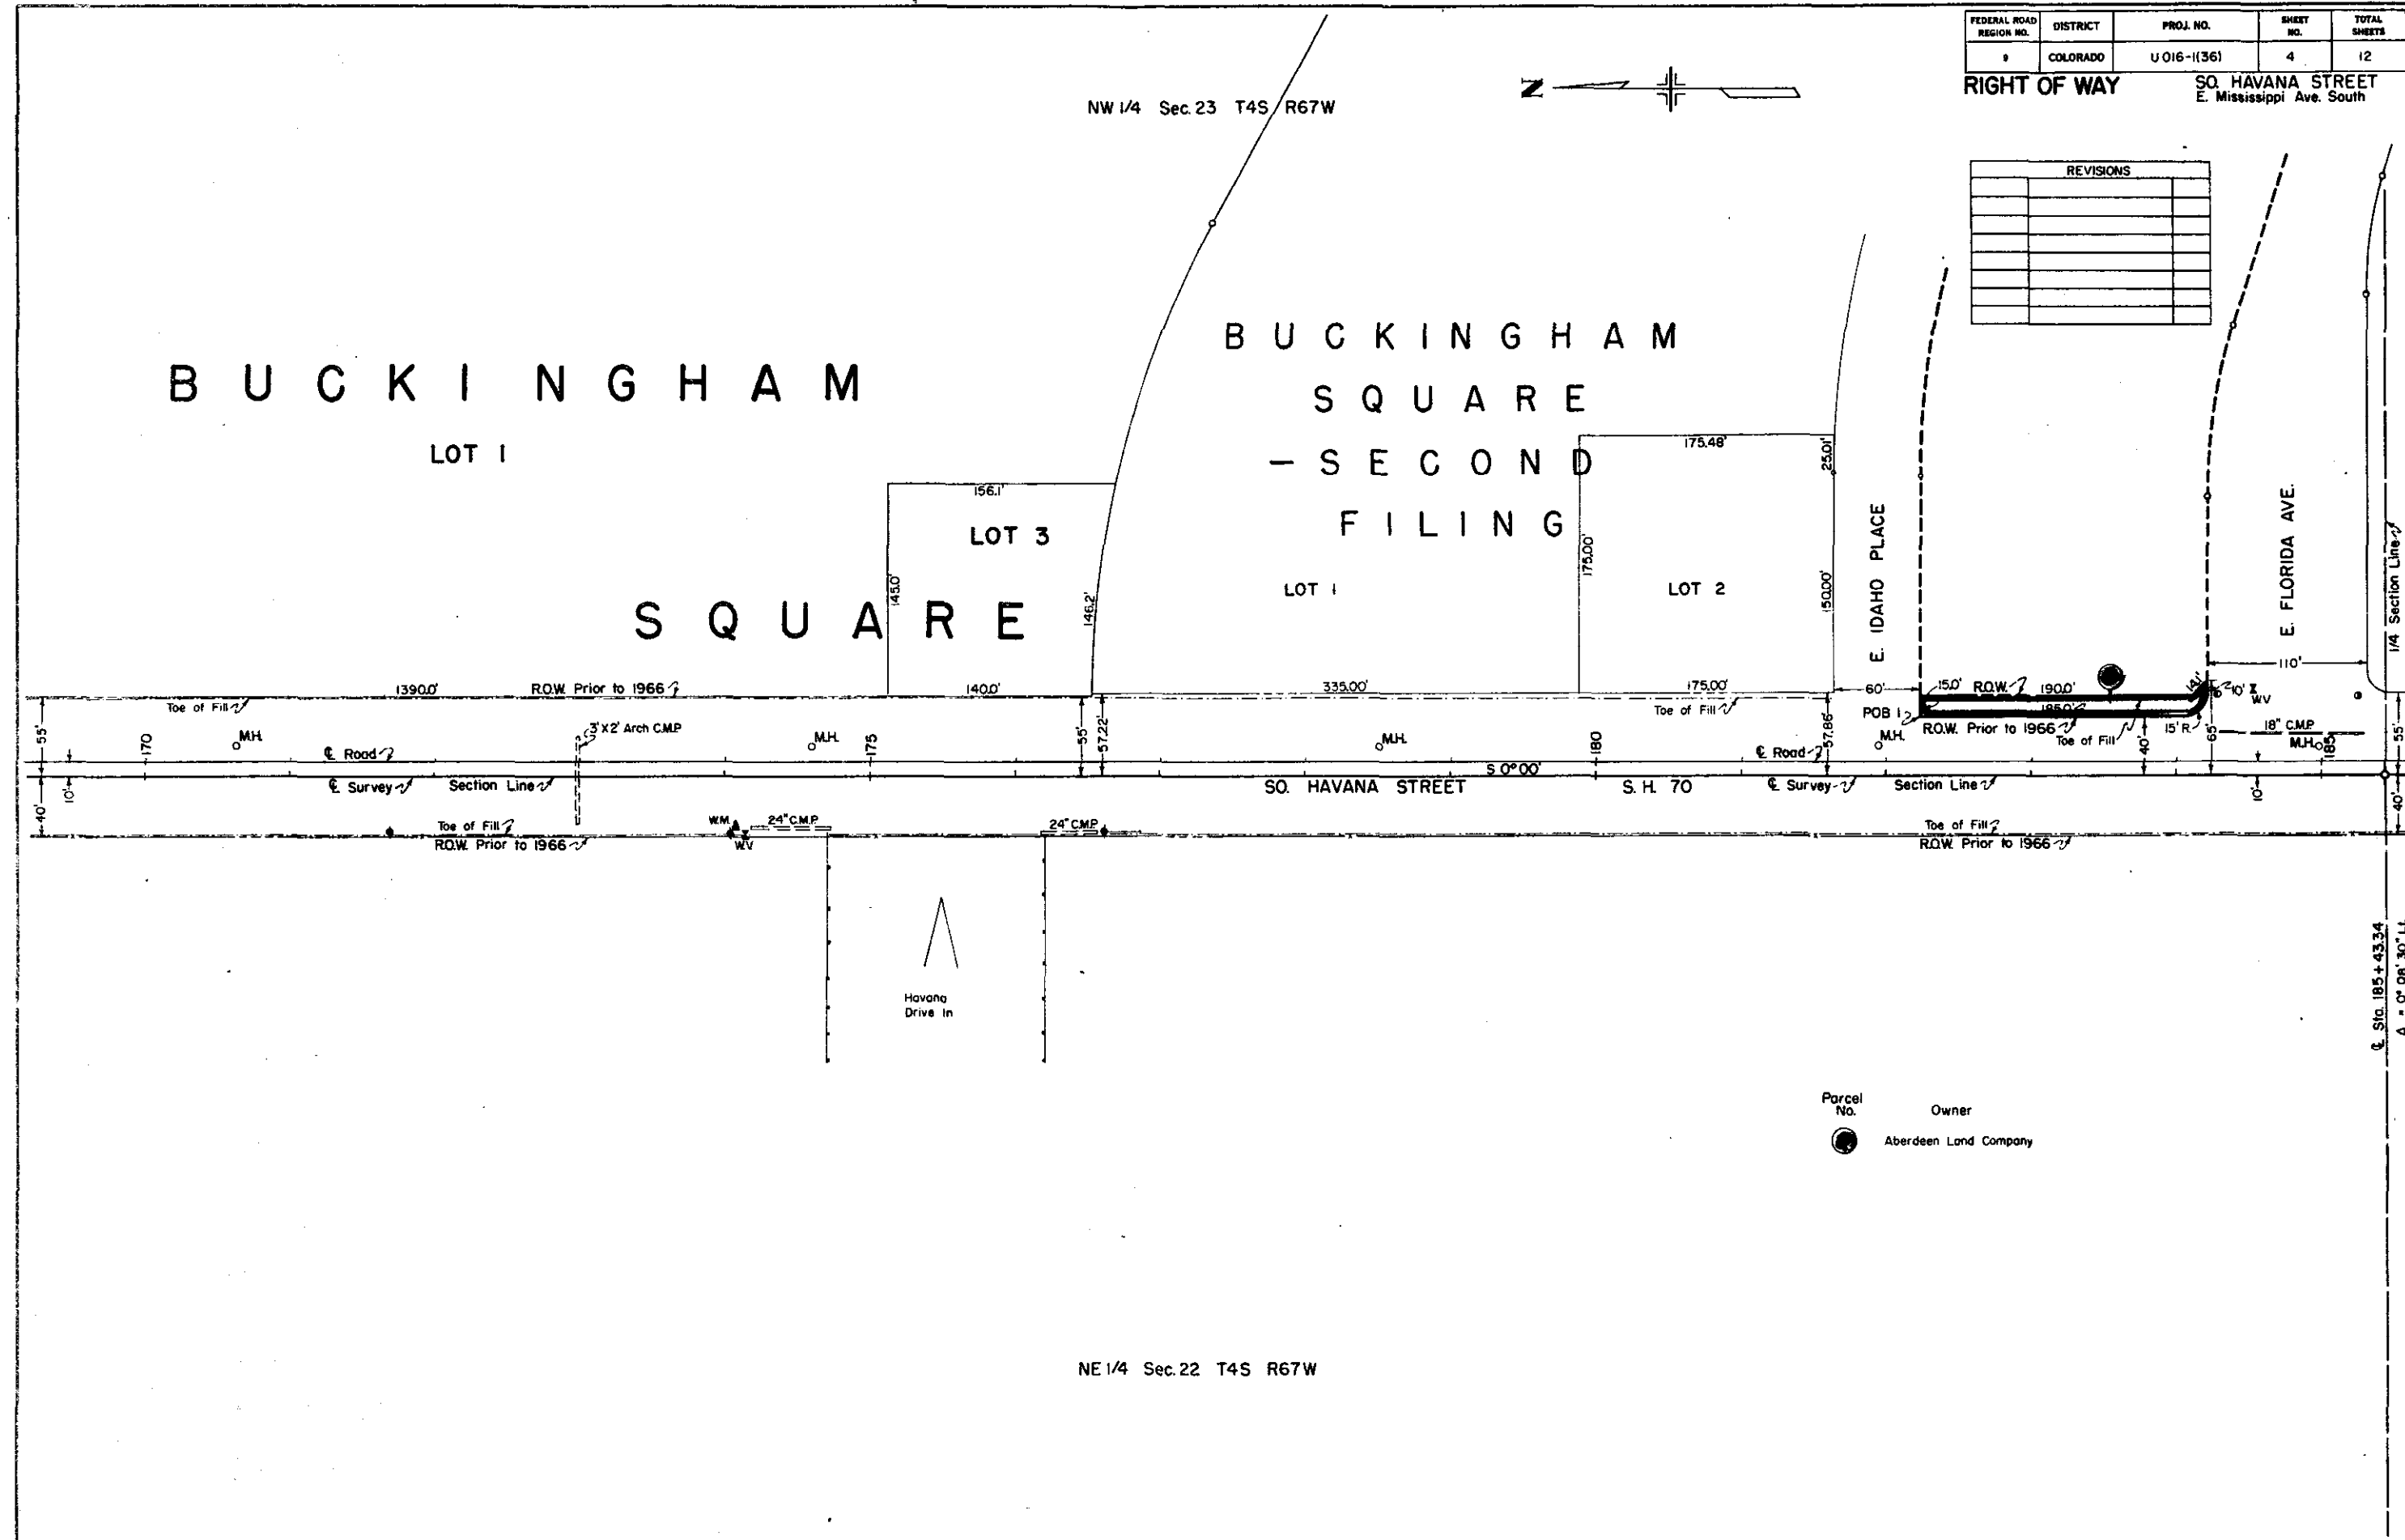

NE 1/4 Sec. 22 T4S R67W

FEDERAL ROAD REGION NO.	DISTRICT	PROJ. NO.	SHEET NO.	TOTAL SHEETS
9	COLORADO	U 016-1(36)	5	12

RIGHT OF WAY SO. HAVANA STREET
E. Mississippi Ave. South

SW 1/4 Sec.23 T4S R67W




REVISIONS		

V I L L A G E E A S T


U N I T 2

BLOCK "B"

BLOCK "A"

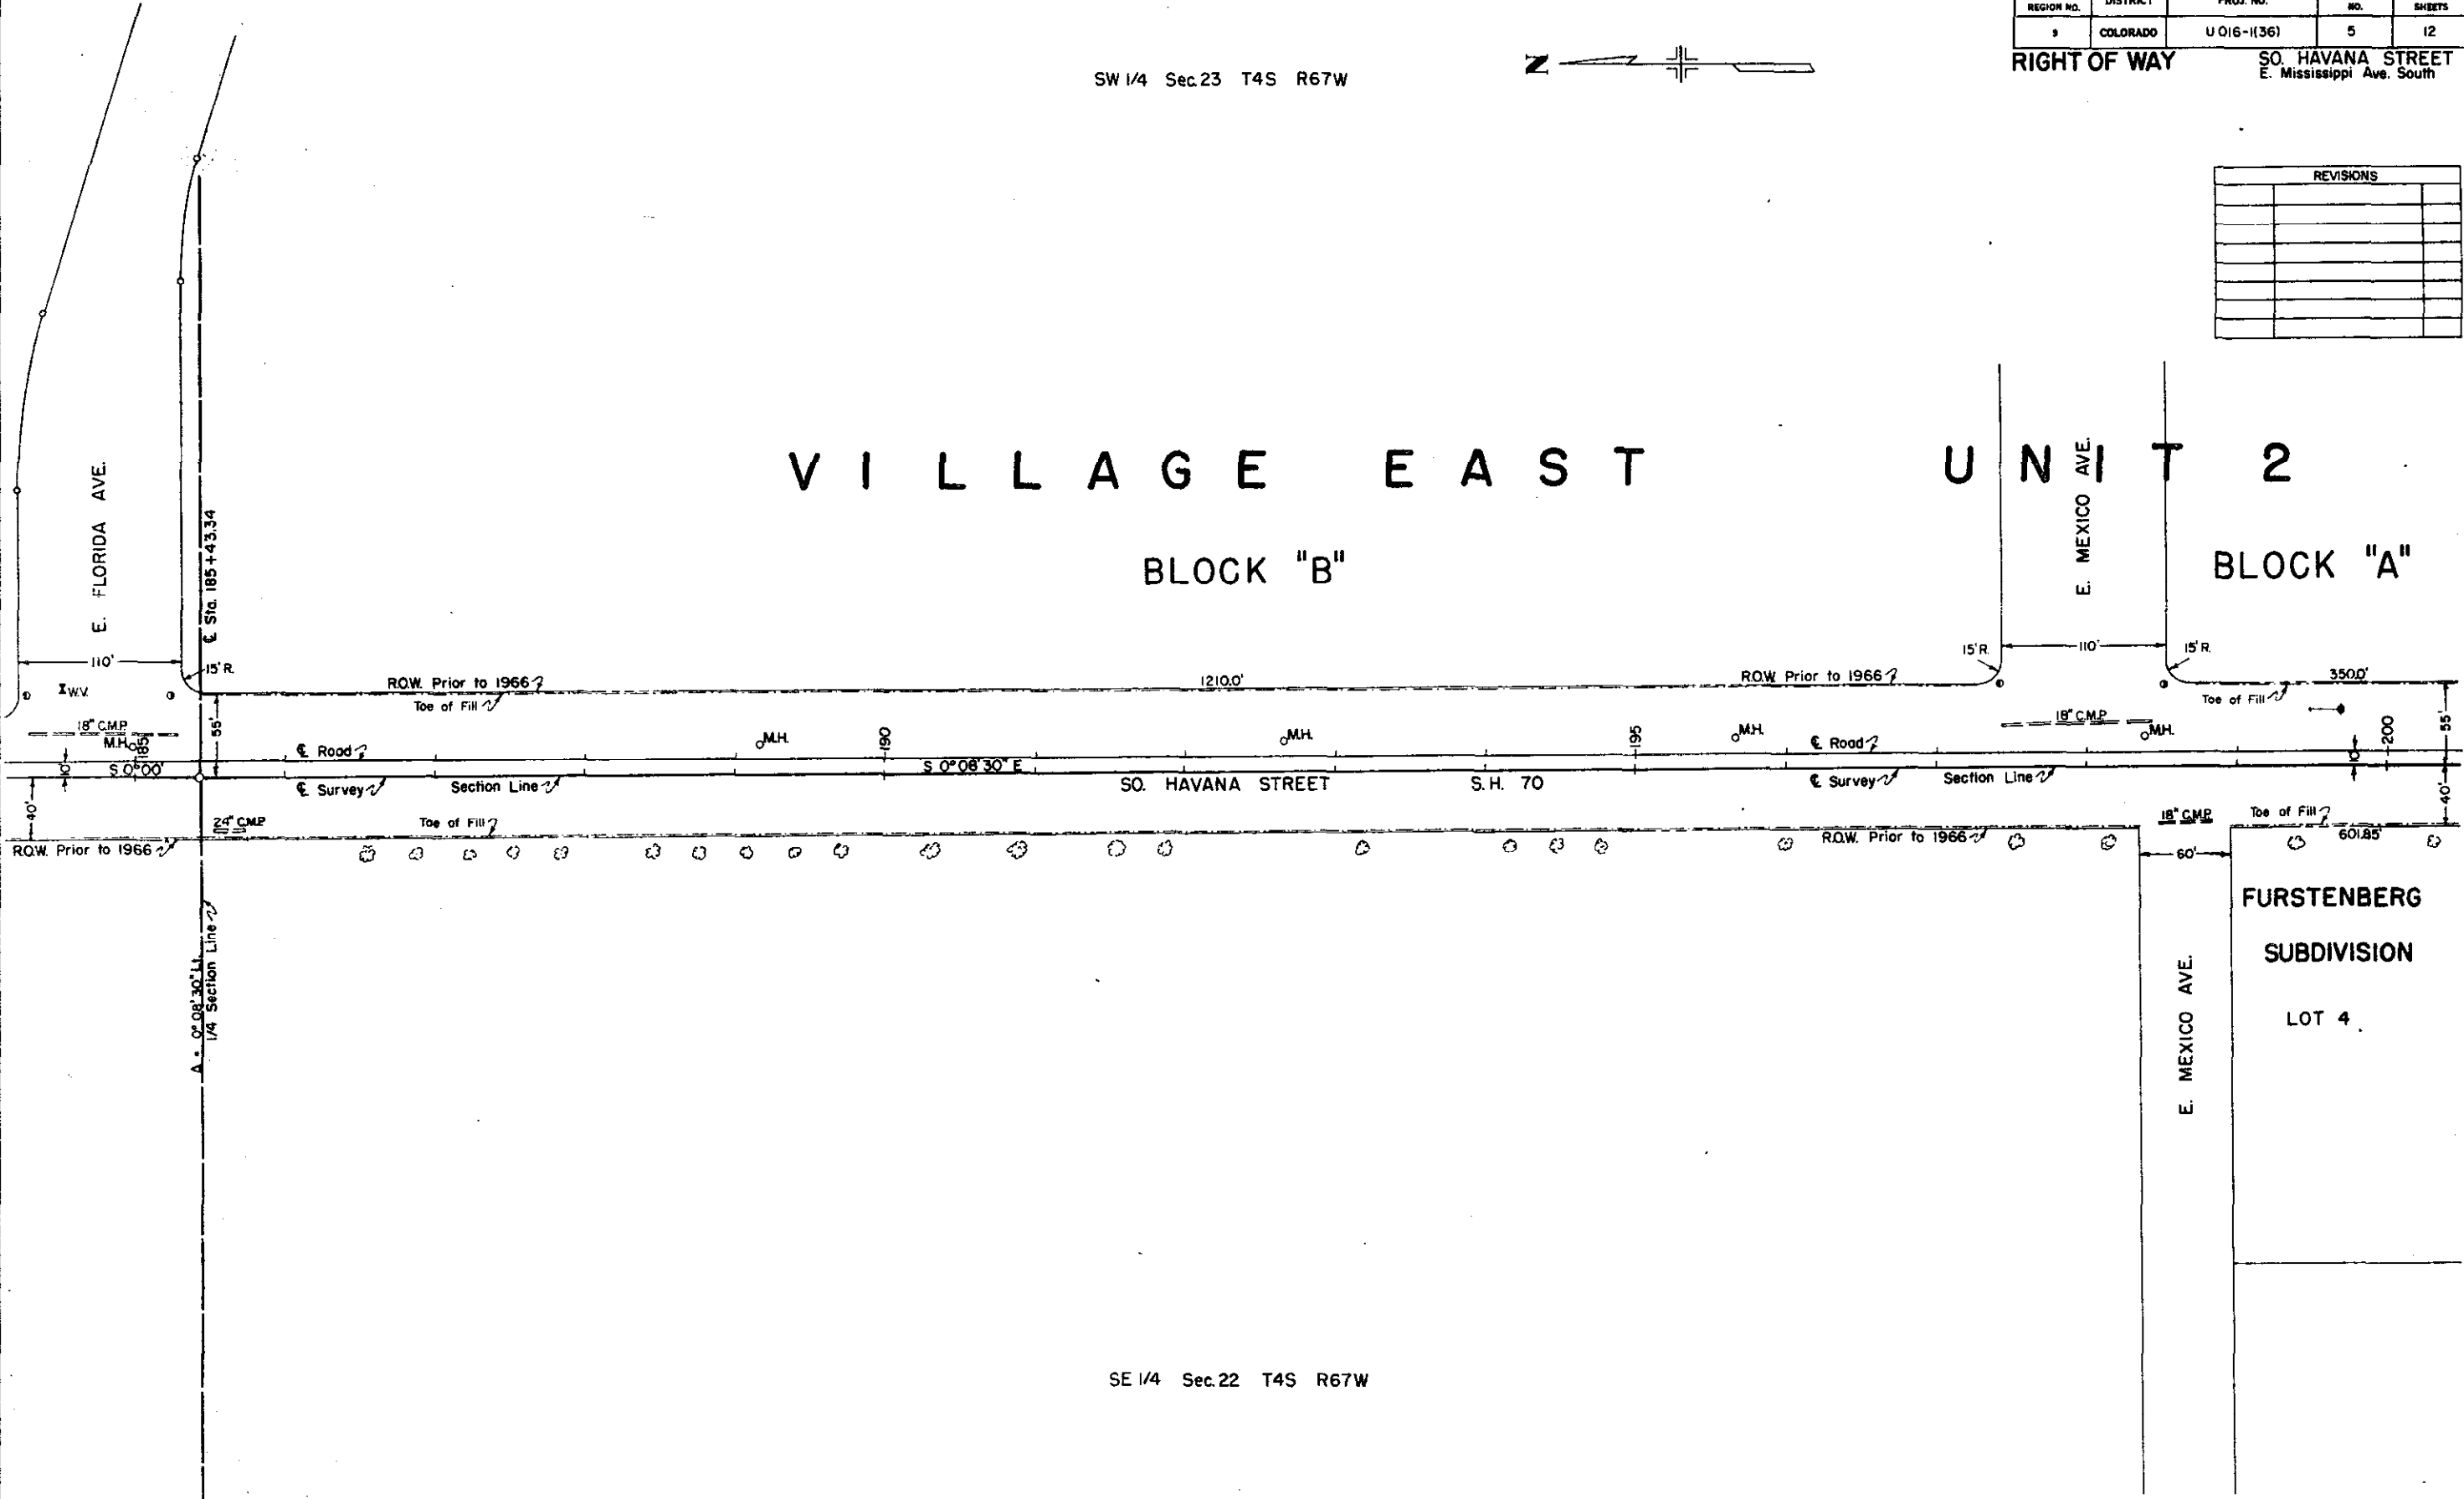

SE 1/4 Sec.22 T4S R67W

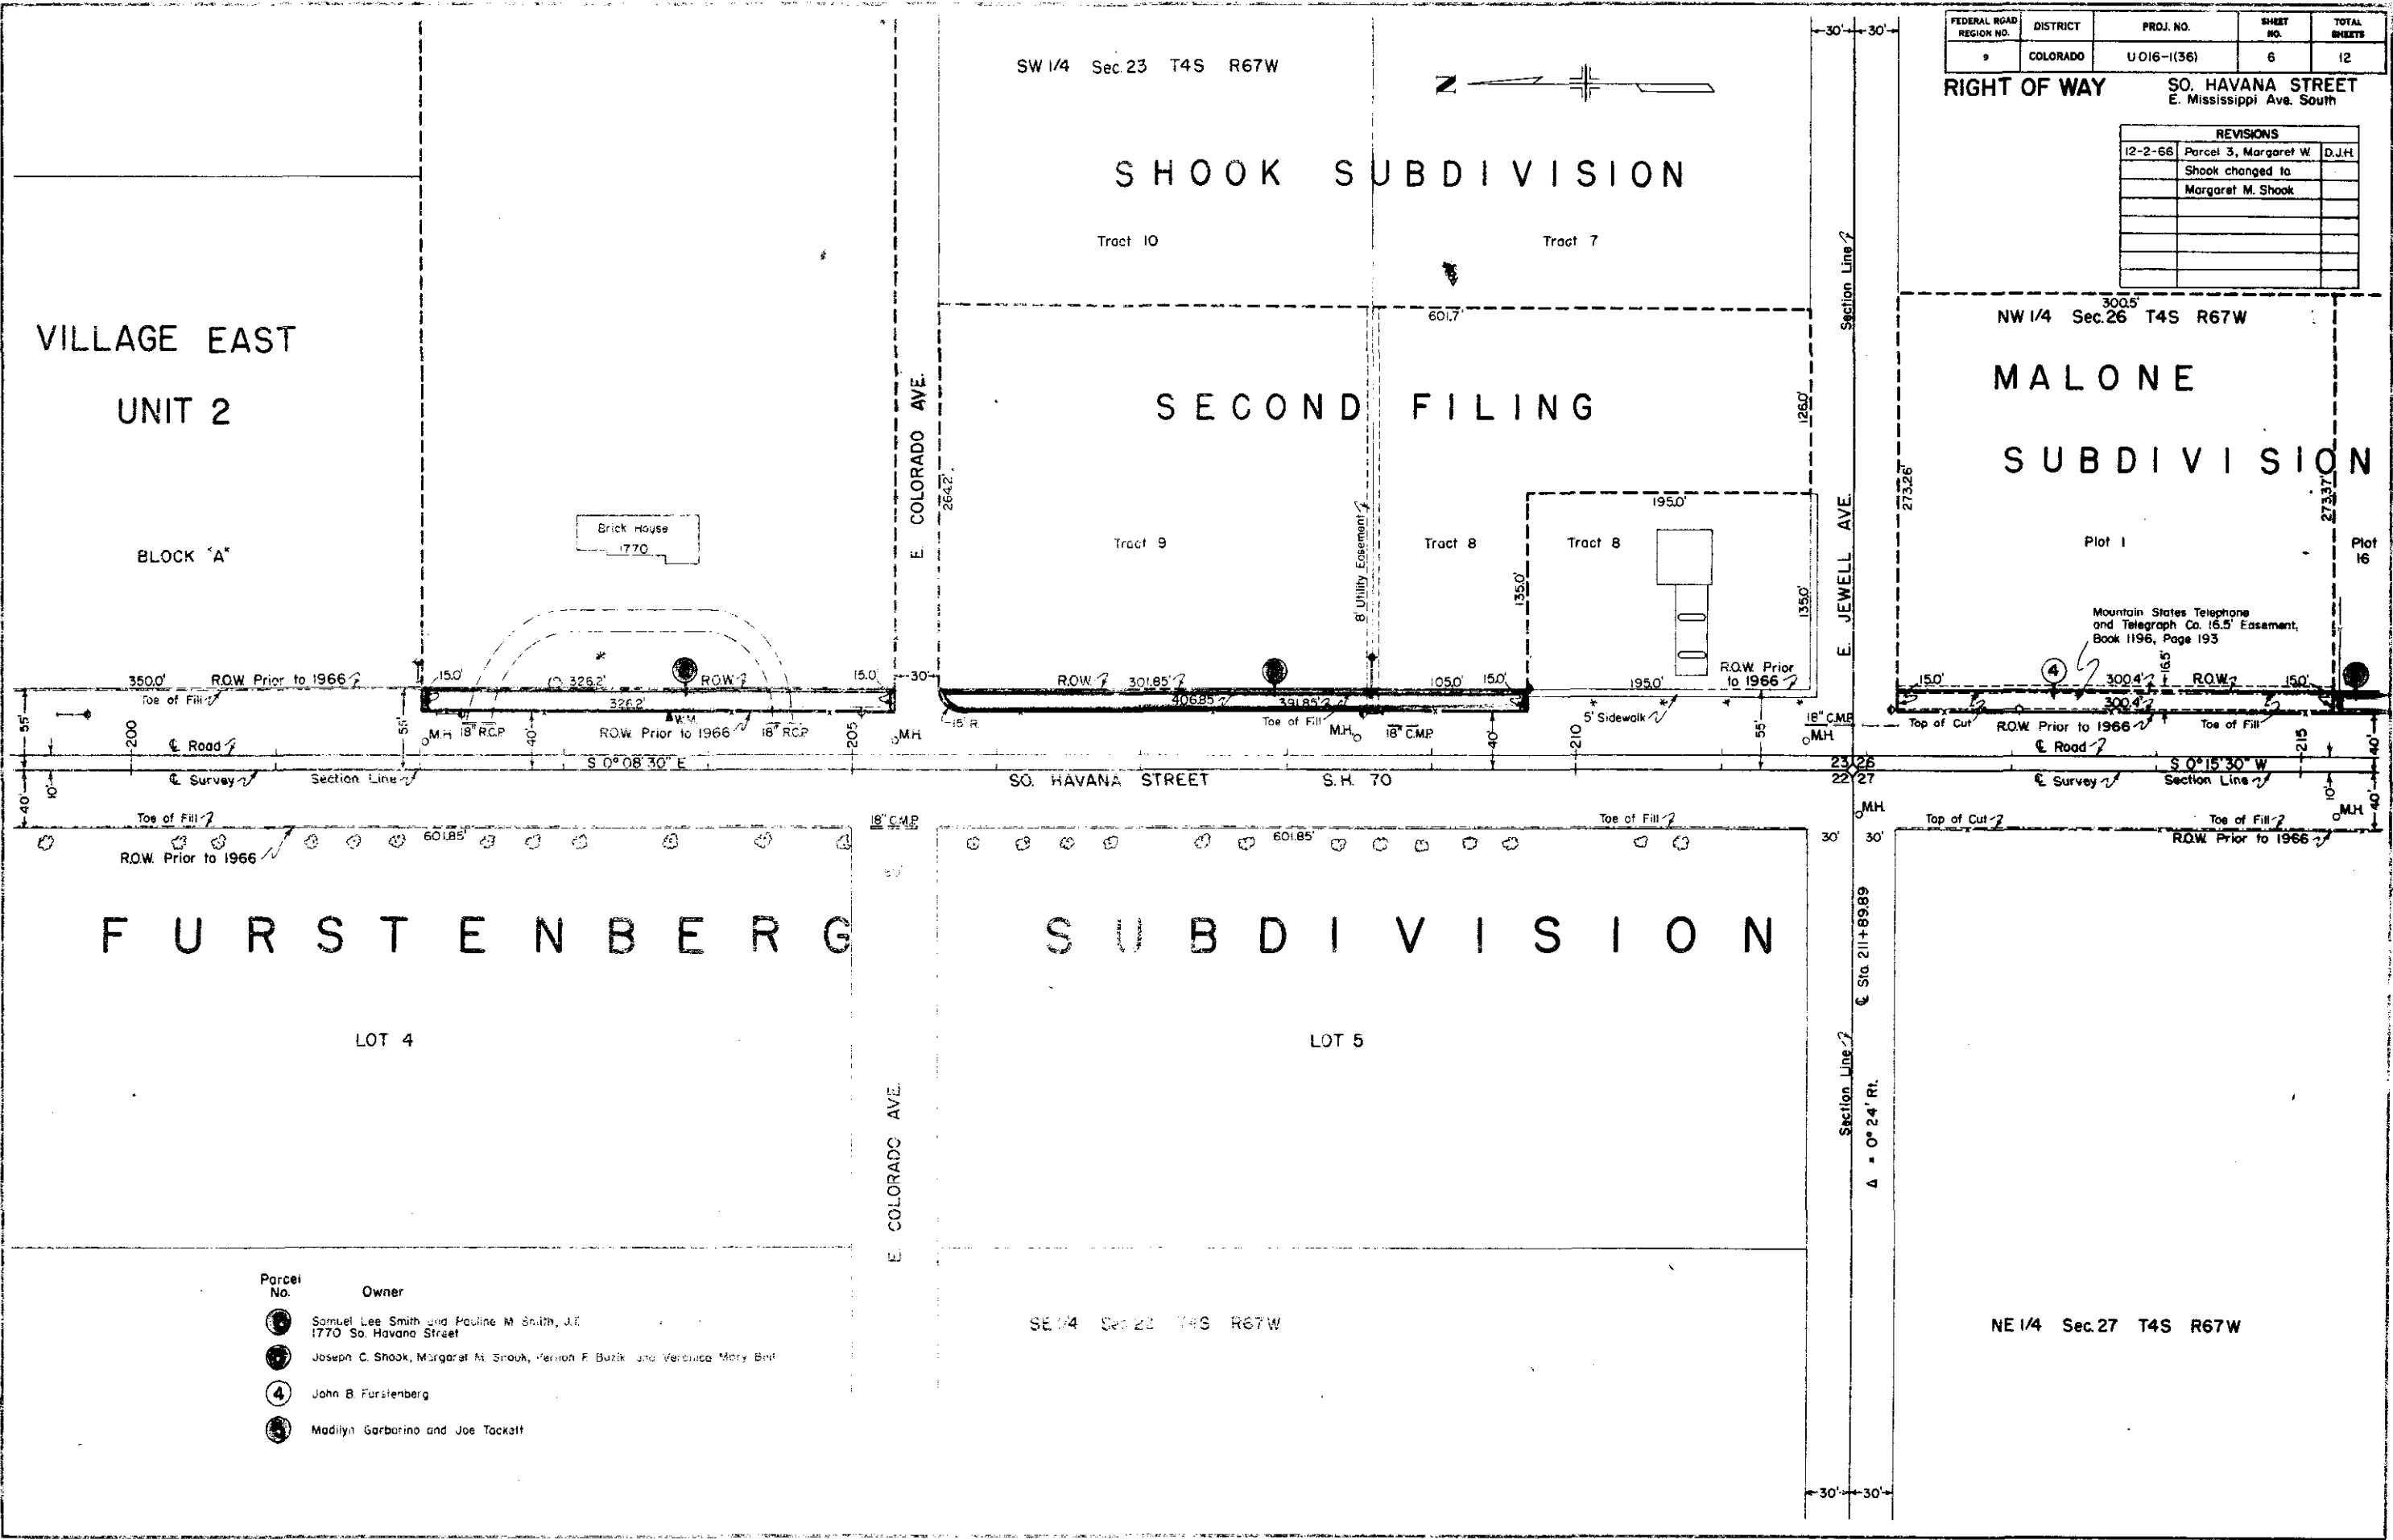

FEDERAL ROAD REGION NO.	DISTRICT	PROJ. NO.	SHEET NO.	TOTAL SHEETS
9	COLORADO	U 016-1(36)	6	12

RIGHT OF WAY SO. HAVANA STREET
E. Mississippi Ave. South

REVISIONS		
12-2-66	Parcel 3, Margaret W.	D.J.H.
	Shook changed to	
	Margaret M. Shook	

NW 1/4 Sec. 26 T4S R67W

MALONE SUBDIVISION

Mountain States Telephone and Telegraph Co. 16.5' Easement, Book 1196, Page 193

Plot 1 Plot 16
ROW Prior to 1966
S 0° 15' 30" W
Section Line
Toe of Fill
Toe of Cut
ROW Prior to 1966
S 0° 15' 30" W
Section Line
Toe of Fill
Toe of Cut
ROW Prior to 1966

Parcel No.	Owner
1	Samuel Lee Smith and Pauline M. Smith, J.E. 1770 So. Havana Street
2	Joseph C. Shook, Margaret M. Shook, Perron F. Bazik and Veronica Mary Best
4	John B. Furstenberg
5	Marilyn Garbarino and Joe Tackett


SE 1/4 Sec. 22 T4S R67W

NE 1/4 Sec. 27 T4S R67W

FEDERAL ROAD DISTRICT NO.	DISTRICT	PROJ. NO.	SHEET NO.	TOTAL SHEETS
9	COLORADO	U 016-1(36)	7	12

RIGHT OF WAY SO. HAVANA STREET
E. Mississippi Ave. South

REVISIONS		
1/17/67	8 REV.	F.V.

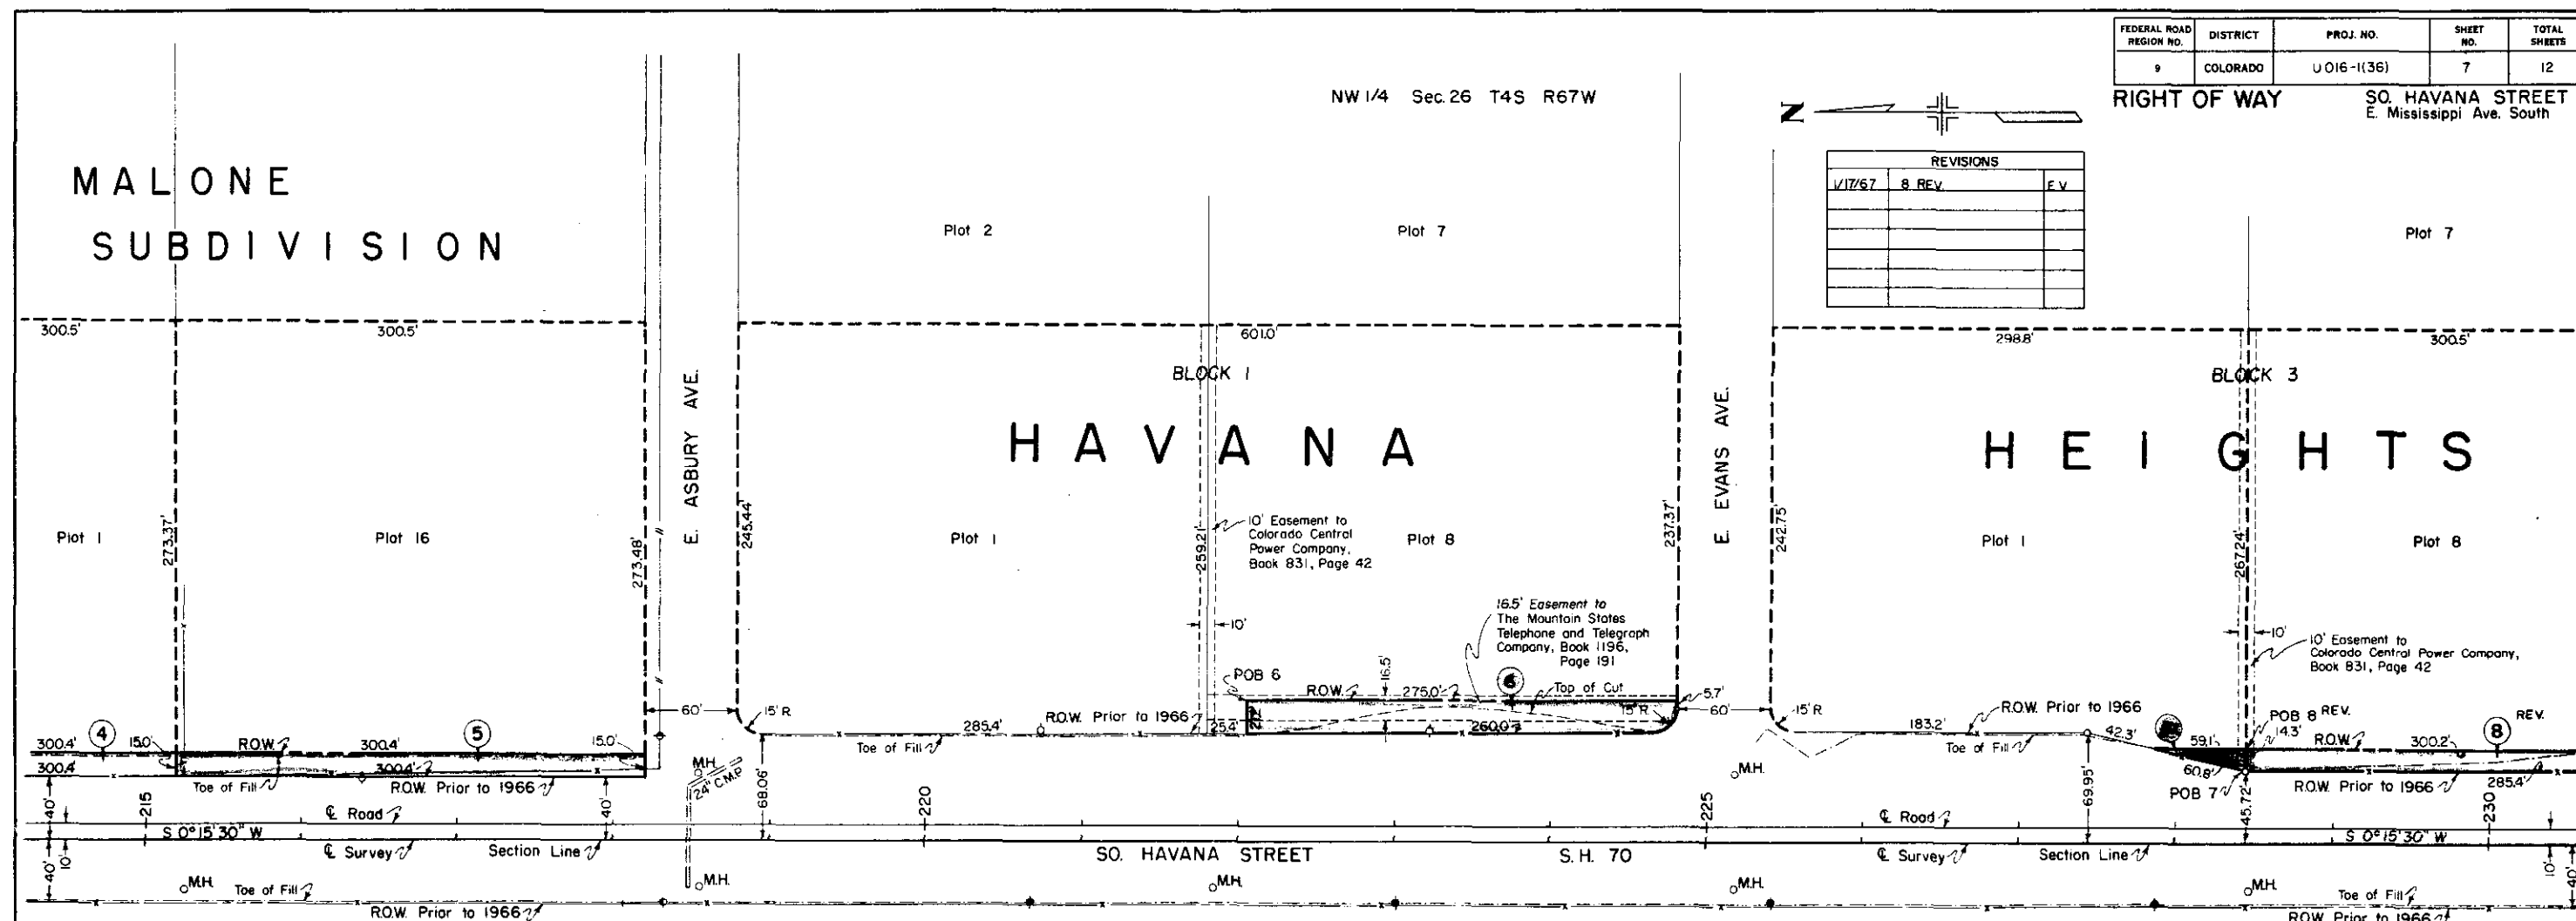


Parcel No.	Owner
4	John B. Furstenberg
5	Marilyn Garbarino and Joe Tackett
6	Denver Methodist Church Extension Society
7	Matt C. John
8	Glen A. Marquardt and Margaret L. Marquardt, J.T.

NE 1/4 Sec. 27 T4S R67W

FEDERAL ROAD REGION NO.	DISTRICT	PROJ. NO.	SHEET NO.	TOTAL SHEETS
9	COLORADO	U 016-1(36)	8	12

RIGHT OF WAY SO. HAVANA STREET
E. Mississippi Ave. South

REVISIONS		
1-17-67	ADD 8A & REV. 8	E V

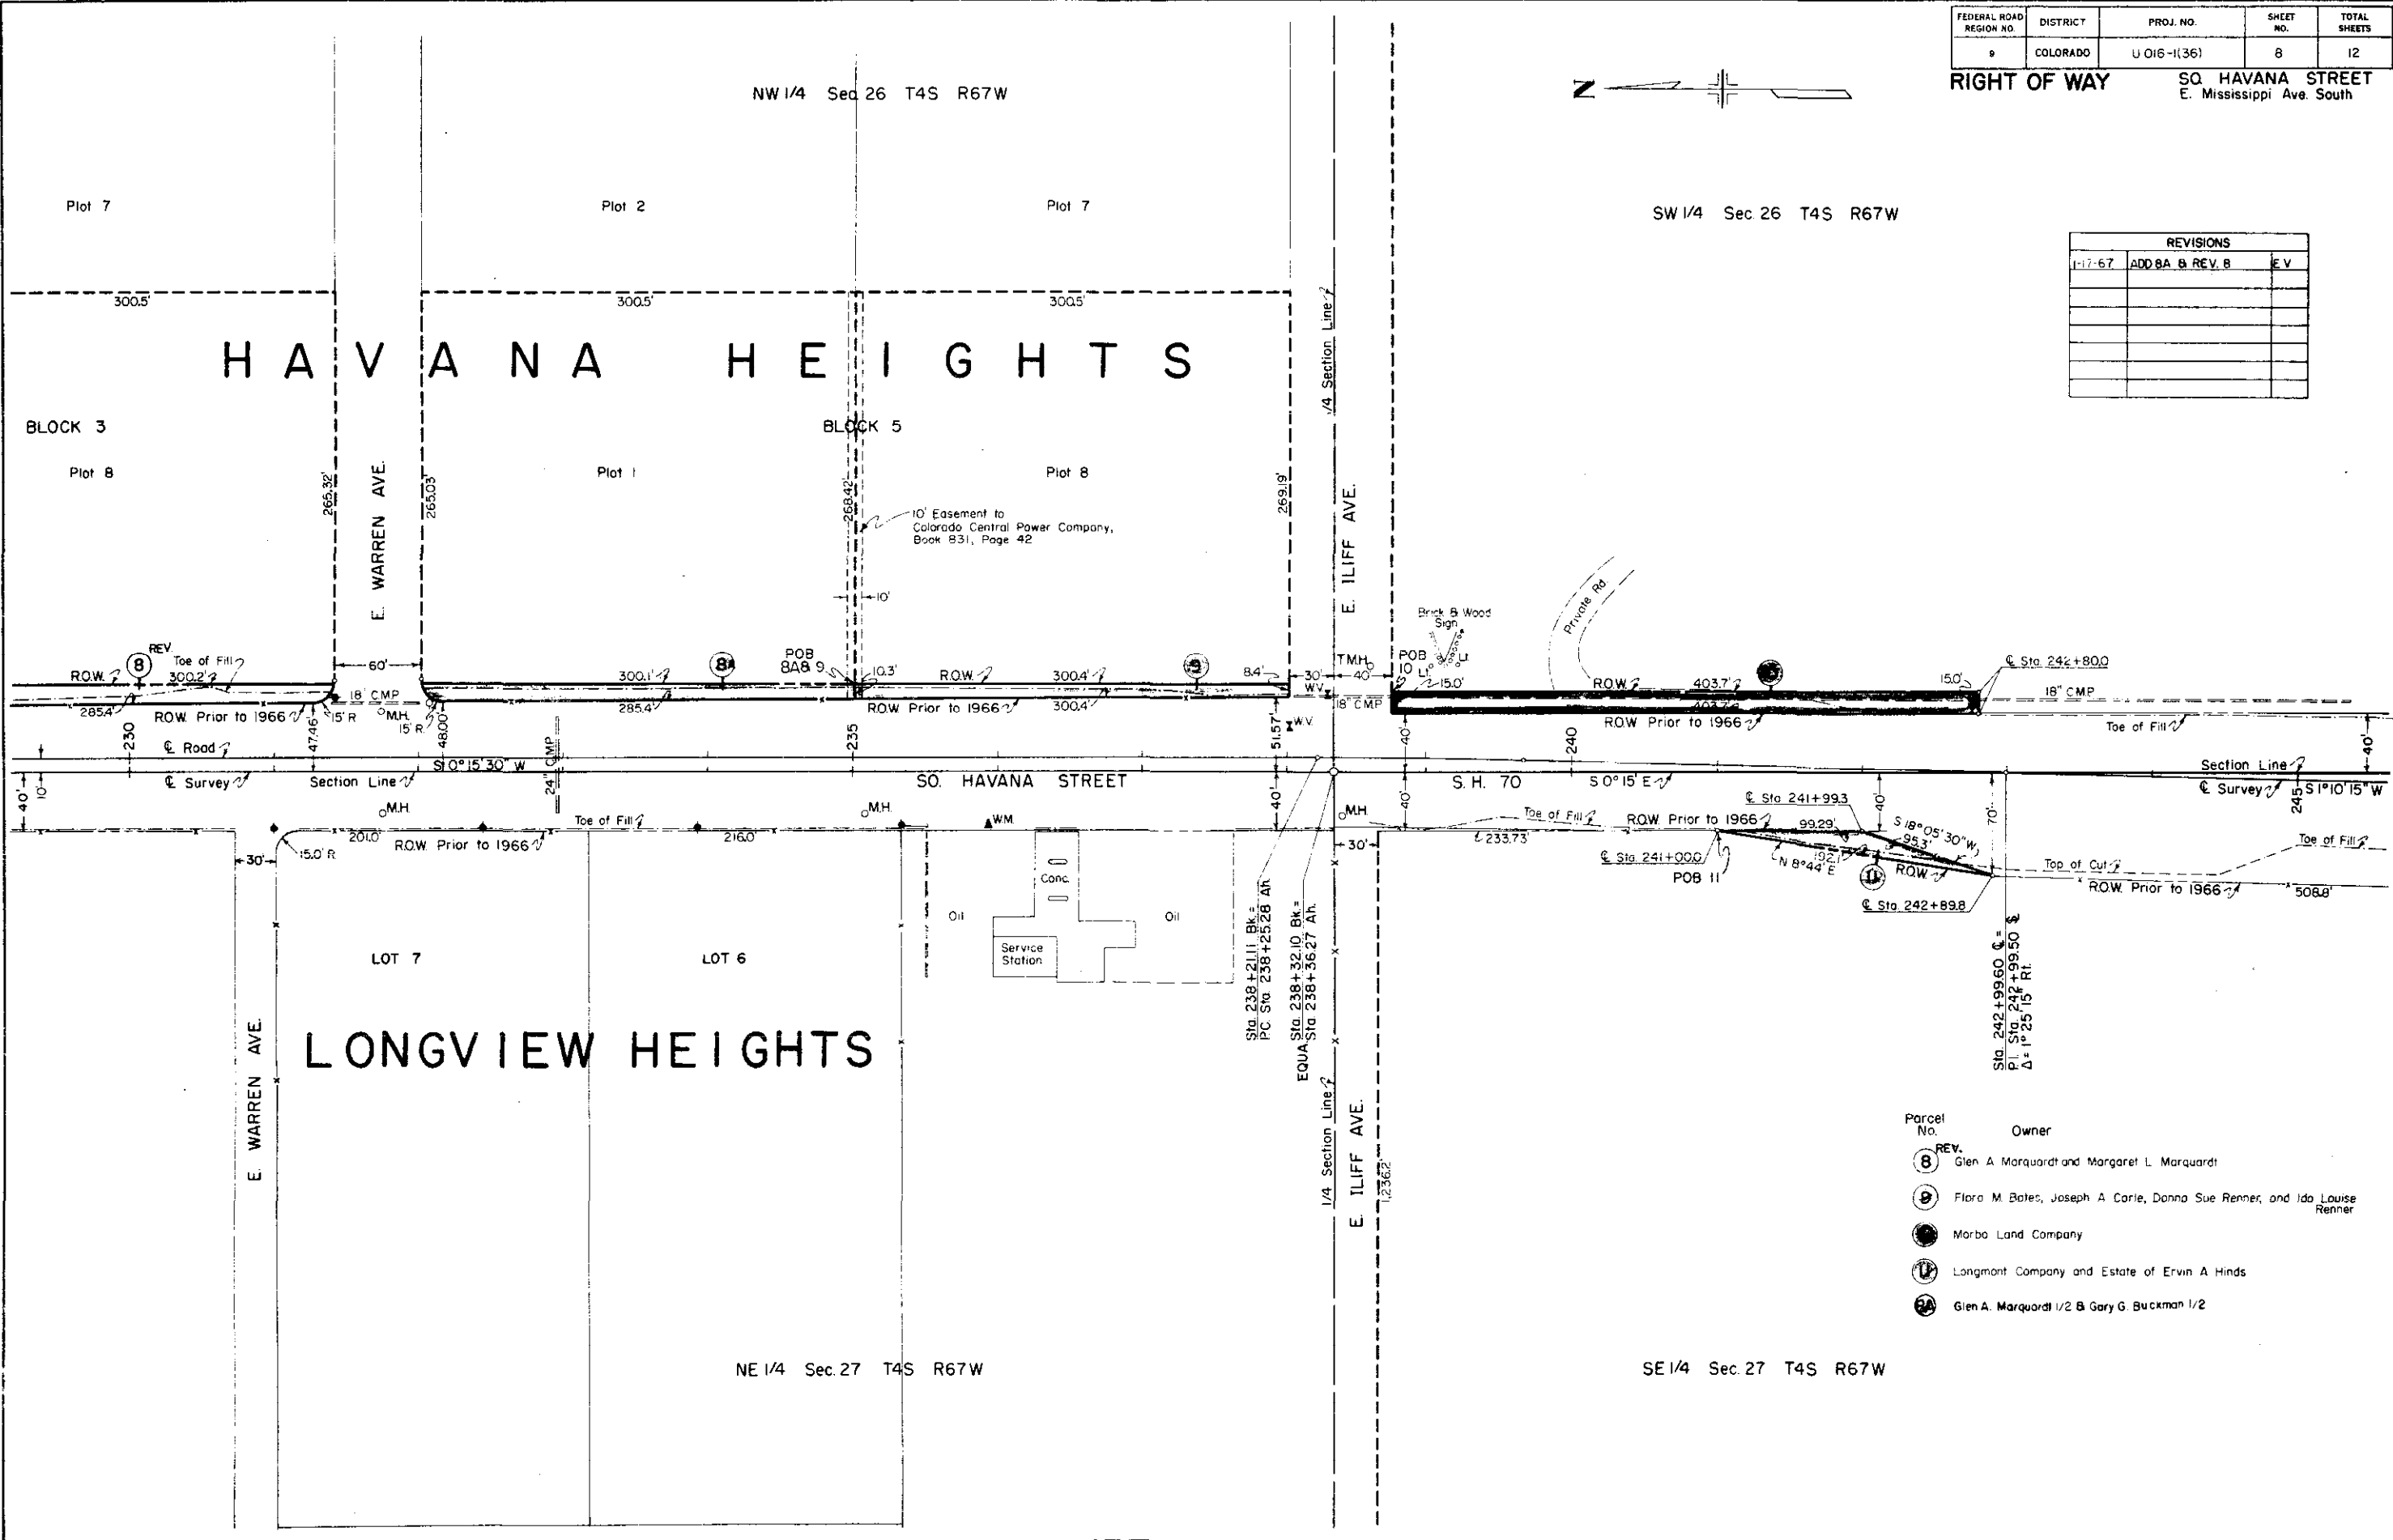

Parcel No.	Owner
8 REV.	Glen A. Marquardt and Margaret L. Marquardt
9	Flora M. Bates, Joseph A. Corle, Donna Sue Renner, and Ida Louise Renner
10	Morbo Land Company
11	Longmont Company and Estate of Ervin A. Hinds
24	Glen A. Marquardt 1/2 & Gary G. Buckman 1/2


FEDERAL ROAD REGION NO.	DISTRICT	PROJ. NO.	SHEET NO.	TOTAL SHEETS
9	COLORADO	U 016-1(36)	9	12

RIGHT OF WAY
SO. HAVANA STREET
E. Mississippi Ave. South


REVISIONS		

SW 1/4 Sec. 26 T4S R67W

SE 1/4 Sec. 27 T4S R67W

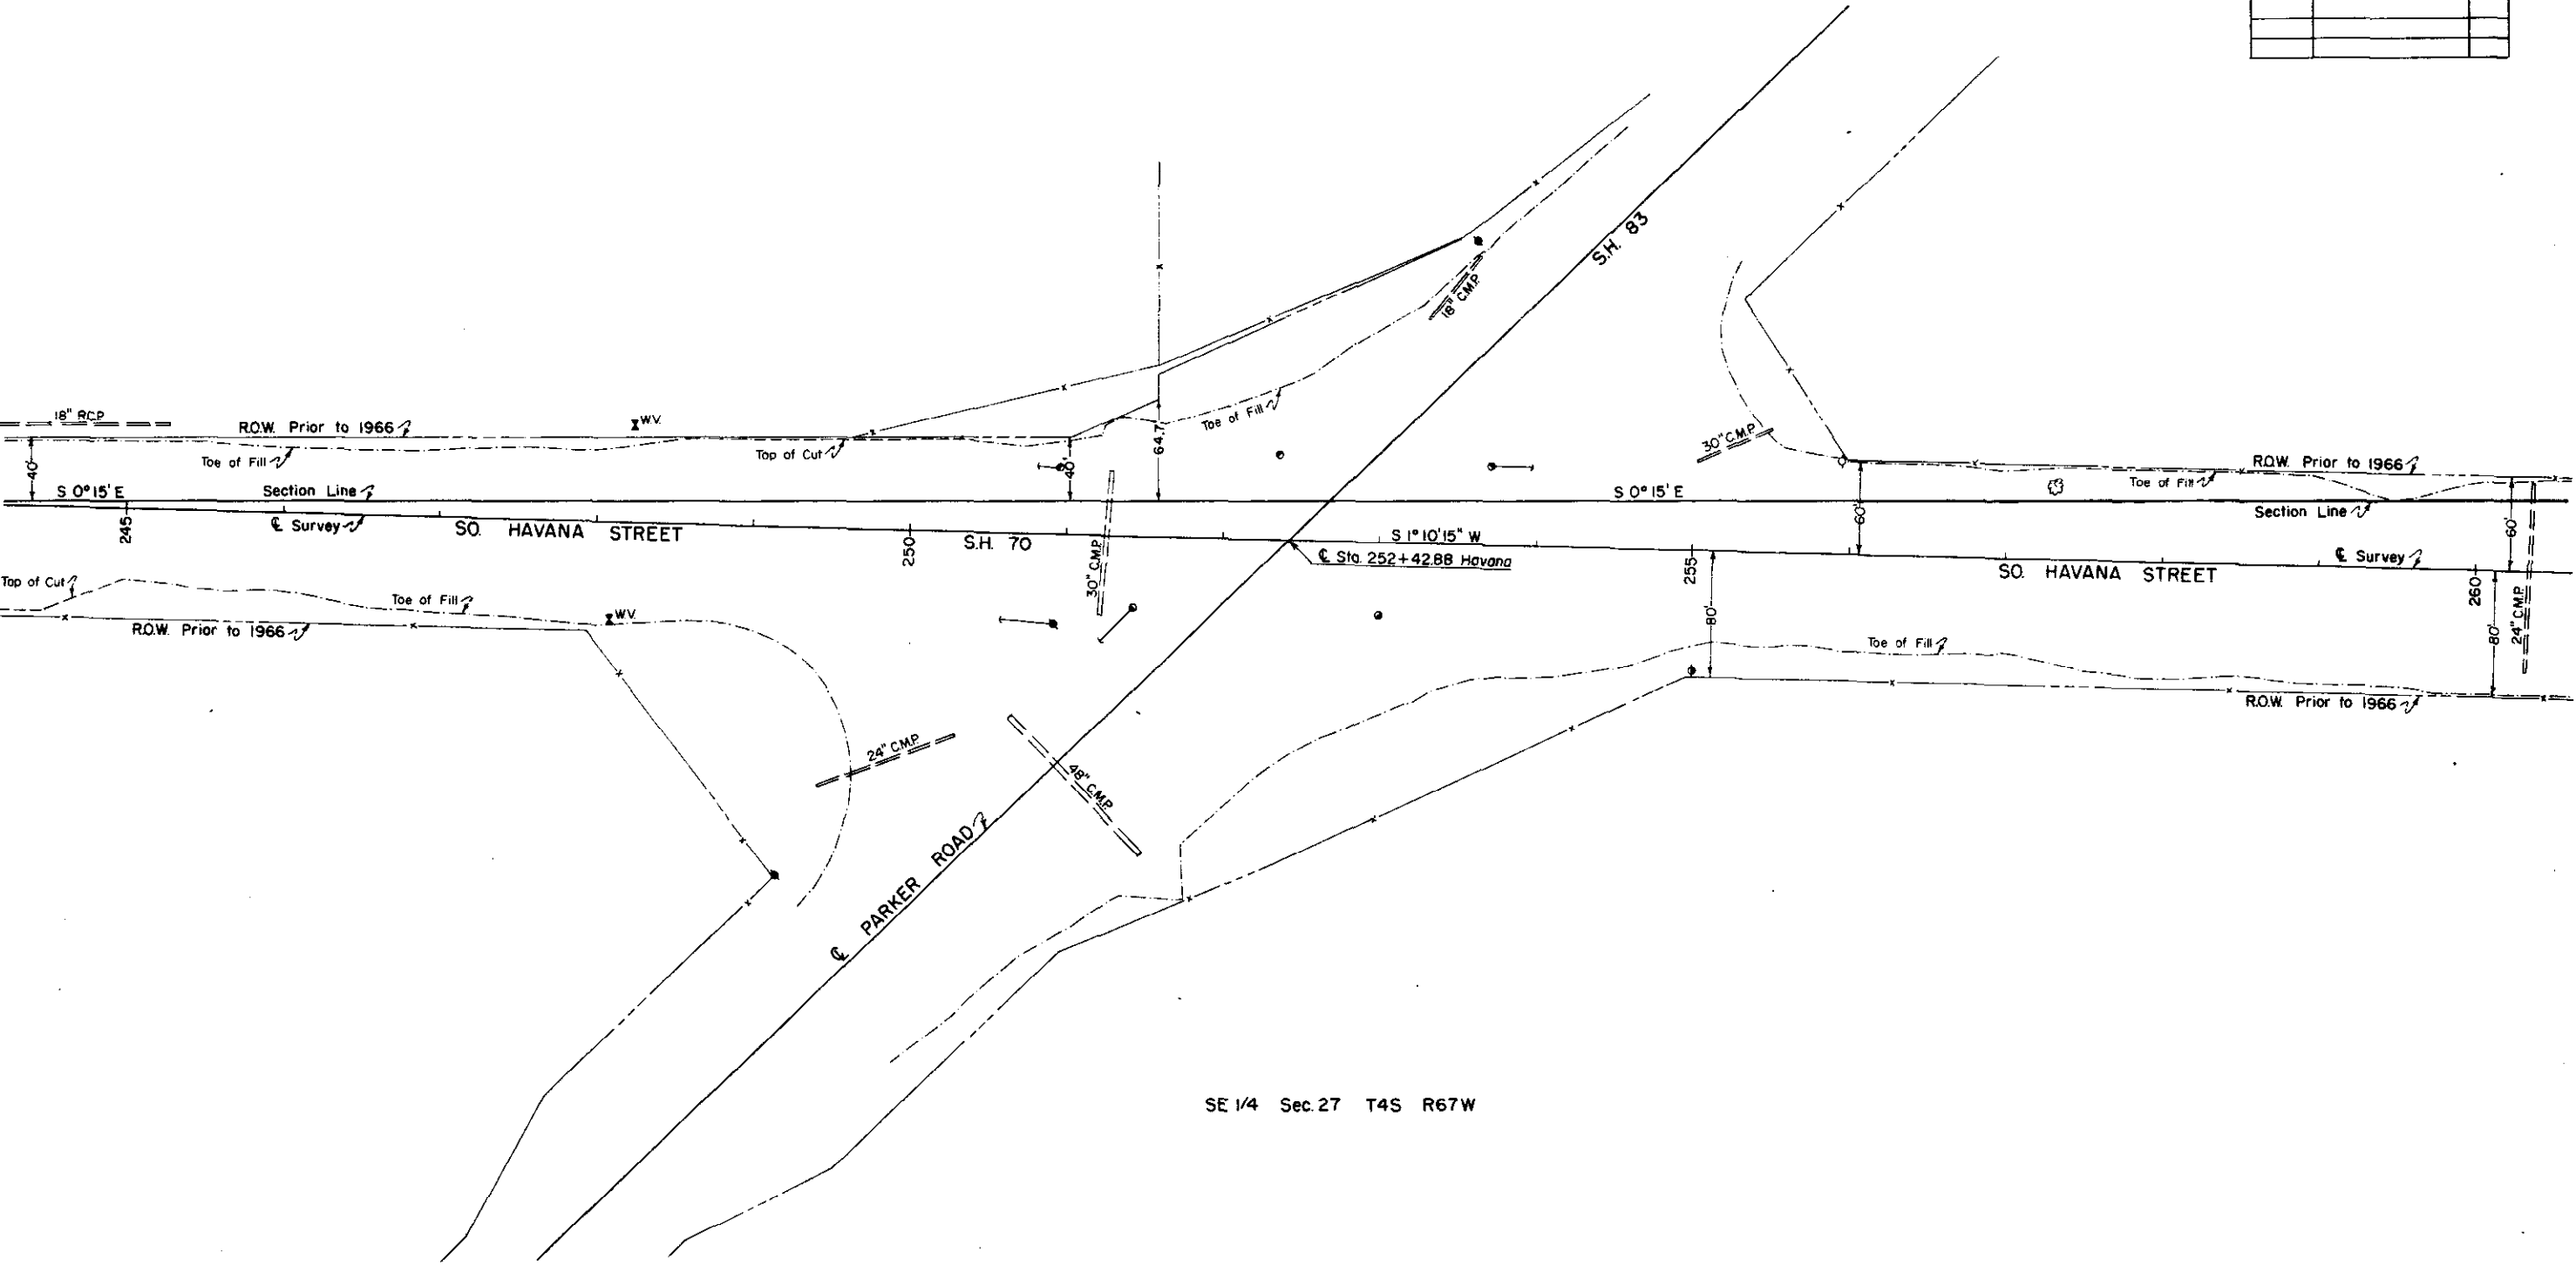


SO. HAVANA STREET
E. Mississippi Ave. South

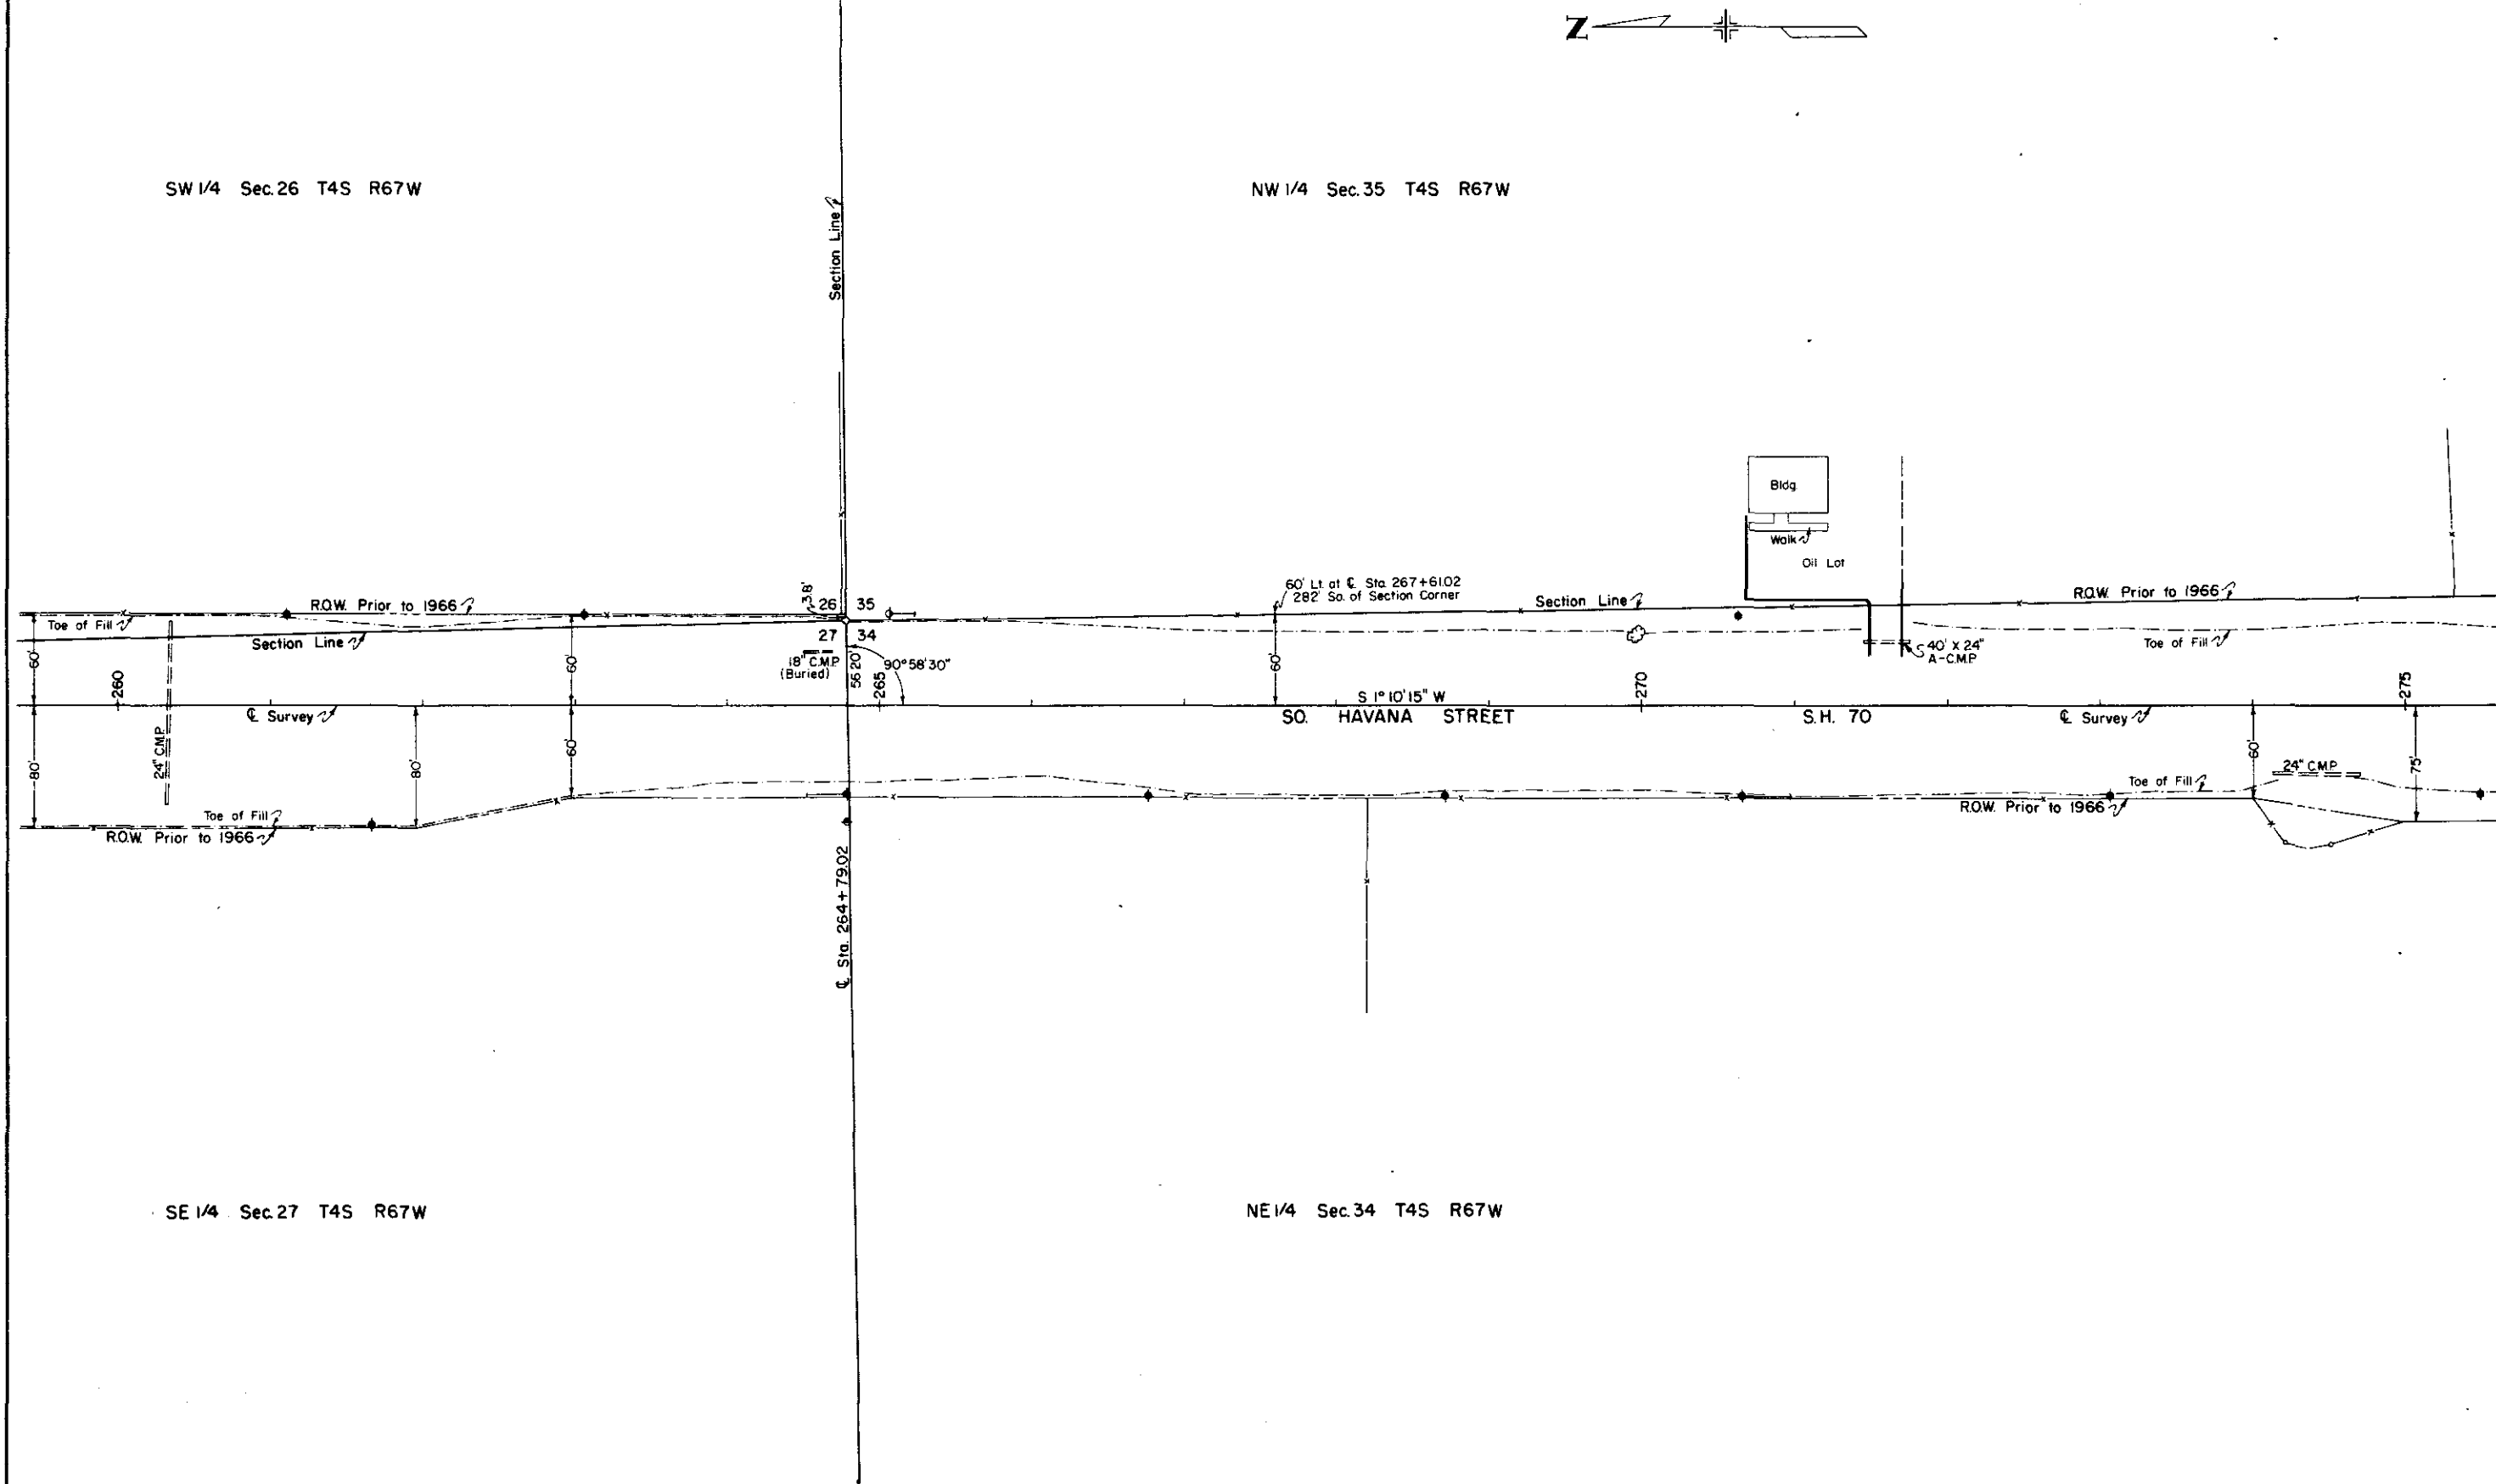


FEDERAL ROAD REGION NO.	DISTRICT	PROJ. NO.	SHEET NO.	TOTAL SHEETS
9	COLORADO	U 016-1(36)	11	12

RIGHT OF WAY SO. HAVANA STREET
E. Mississippi Ave. South

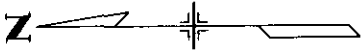

NW 1/4 Sec. 35 T4S R67W

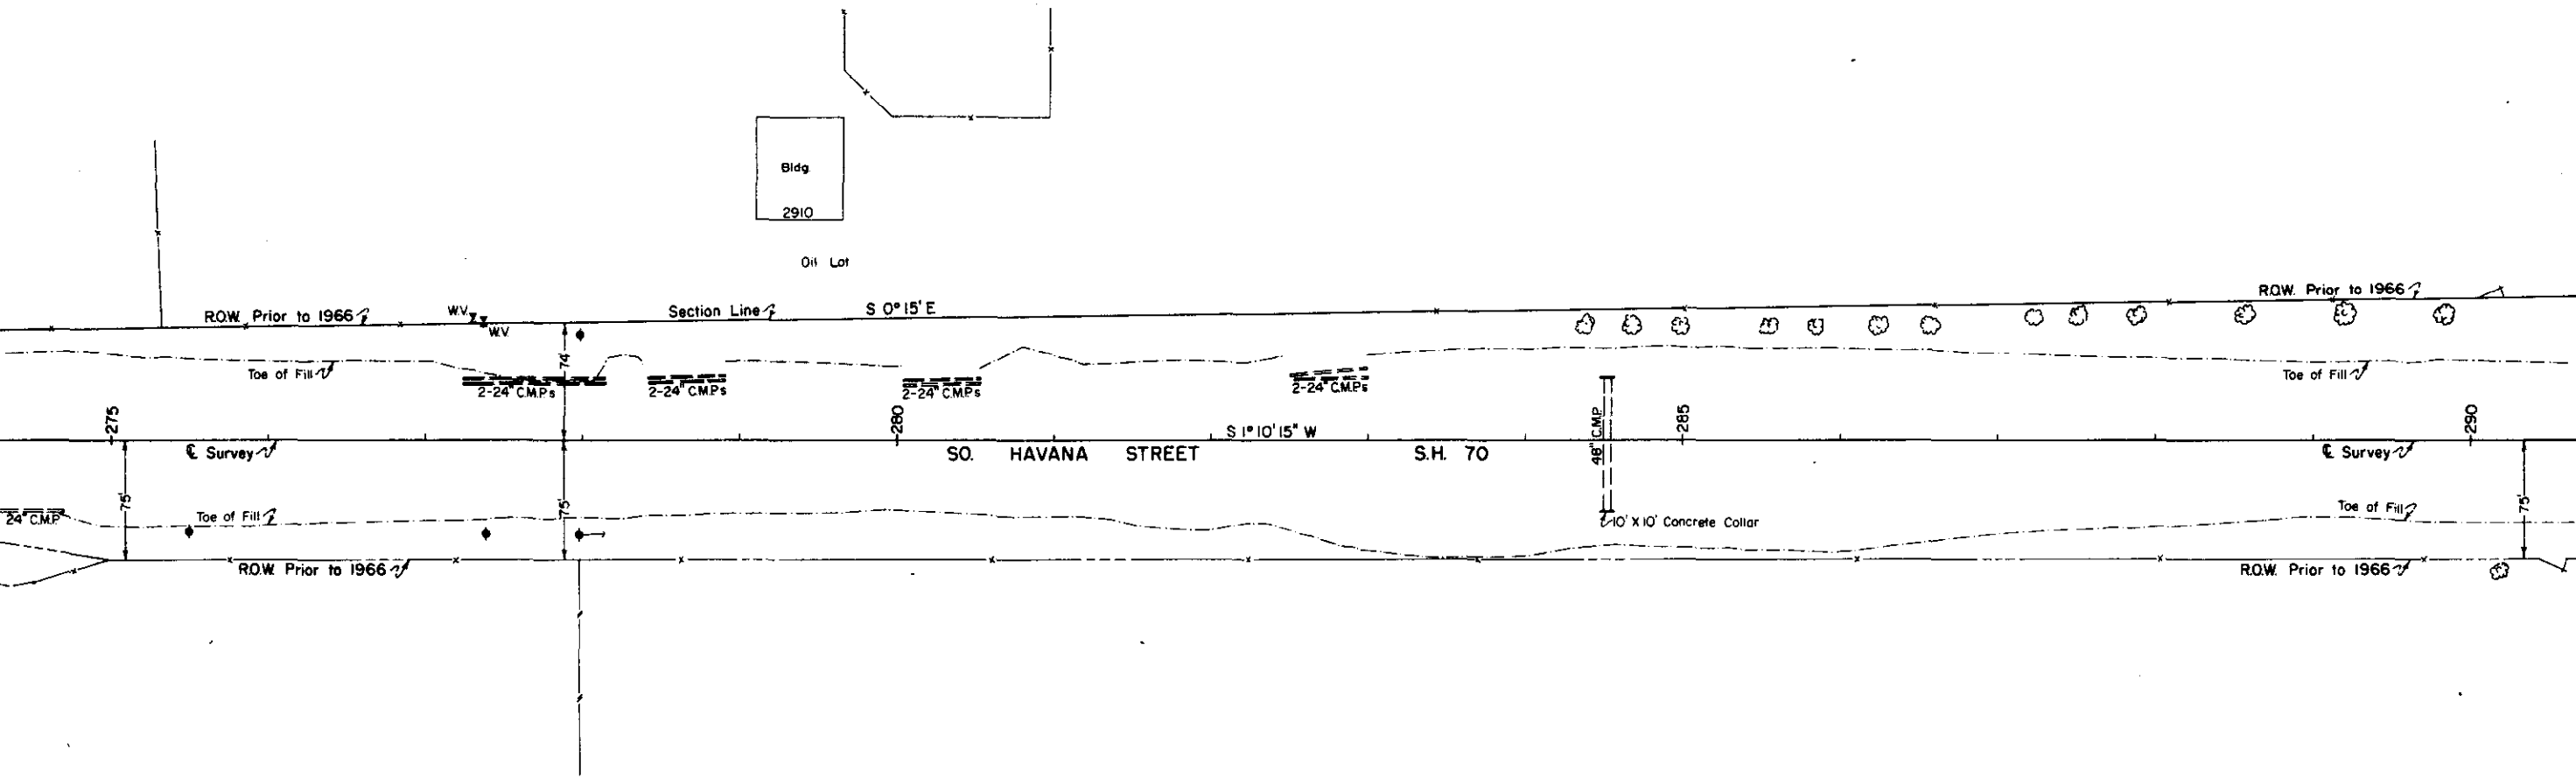

NE 1/4 Sec. 34 T4S R67W

FEDERAL ROAD REGION NO.	DISTRICT	PROJ. NO.	SHEET NO.	TOTAL SHEETS
9	COLORADO	U 016-1(36)	12	12

RIGHT OF WAY SO. HAVANA STREET
E. Mississippi Ave. South

