


DEPARTMENT OF HIGHWAYS
STATE OF COLORADO

FEDERAL ROAD REGION NO.	DIVISION	PROJECT NO.	SHEET NO.
9	COLORADO	U 016-1(37)	1

RIGHT OF WAY W. HAMPDEN AVE.
So Santa Fe Dr. - So Bannock St

CONVENTIONAL SIGNS

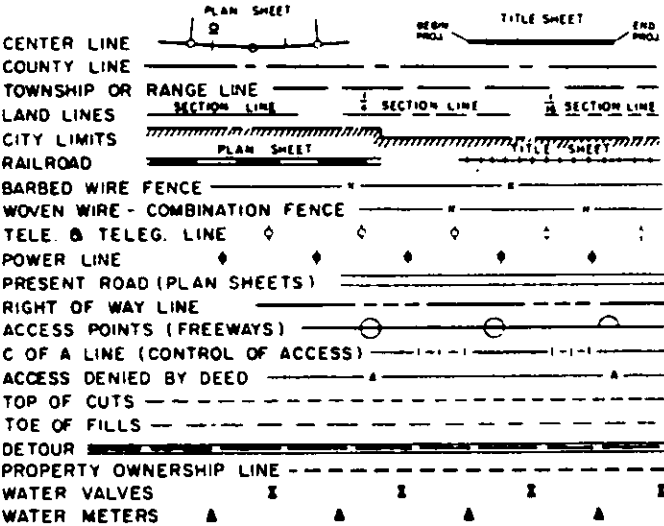

RIGHT OF WAY PLAN OF PROPOSED
FEDERAL AID PROJECT NO. U 016-1(37)
STATE HIGHWAY NO. ~~70~~ 285
ARAPAHOE COUNTY
RIGHT OF WAY


INFORMATION OBTAINED FROM AVAILABLE COUNTY RECORDS

SCALE OF ORIGINAL DRAWING
ON PLAN, 1" = 50'
LENGTH OF PROJECT - 0.62 MILES (ROW)

INDEX OF SHEETS

SHEET NO. 1	TITLE SHEET
2	TABULATION OF PROPERTIES
3-5	PLAN SHEETS SHOWING R.Q.W. REQUIRED

NOTE: THIS PROJECT CALCULATED AND
CHECKED BY THE DISTRICT.
ALL BEARINGS ARE CALCULATED

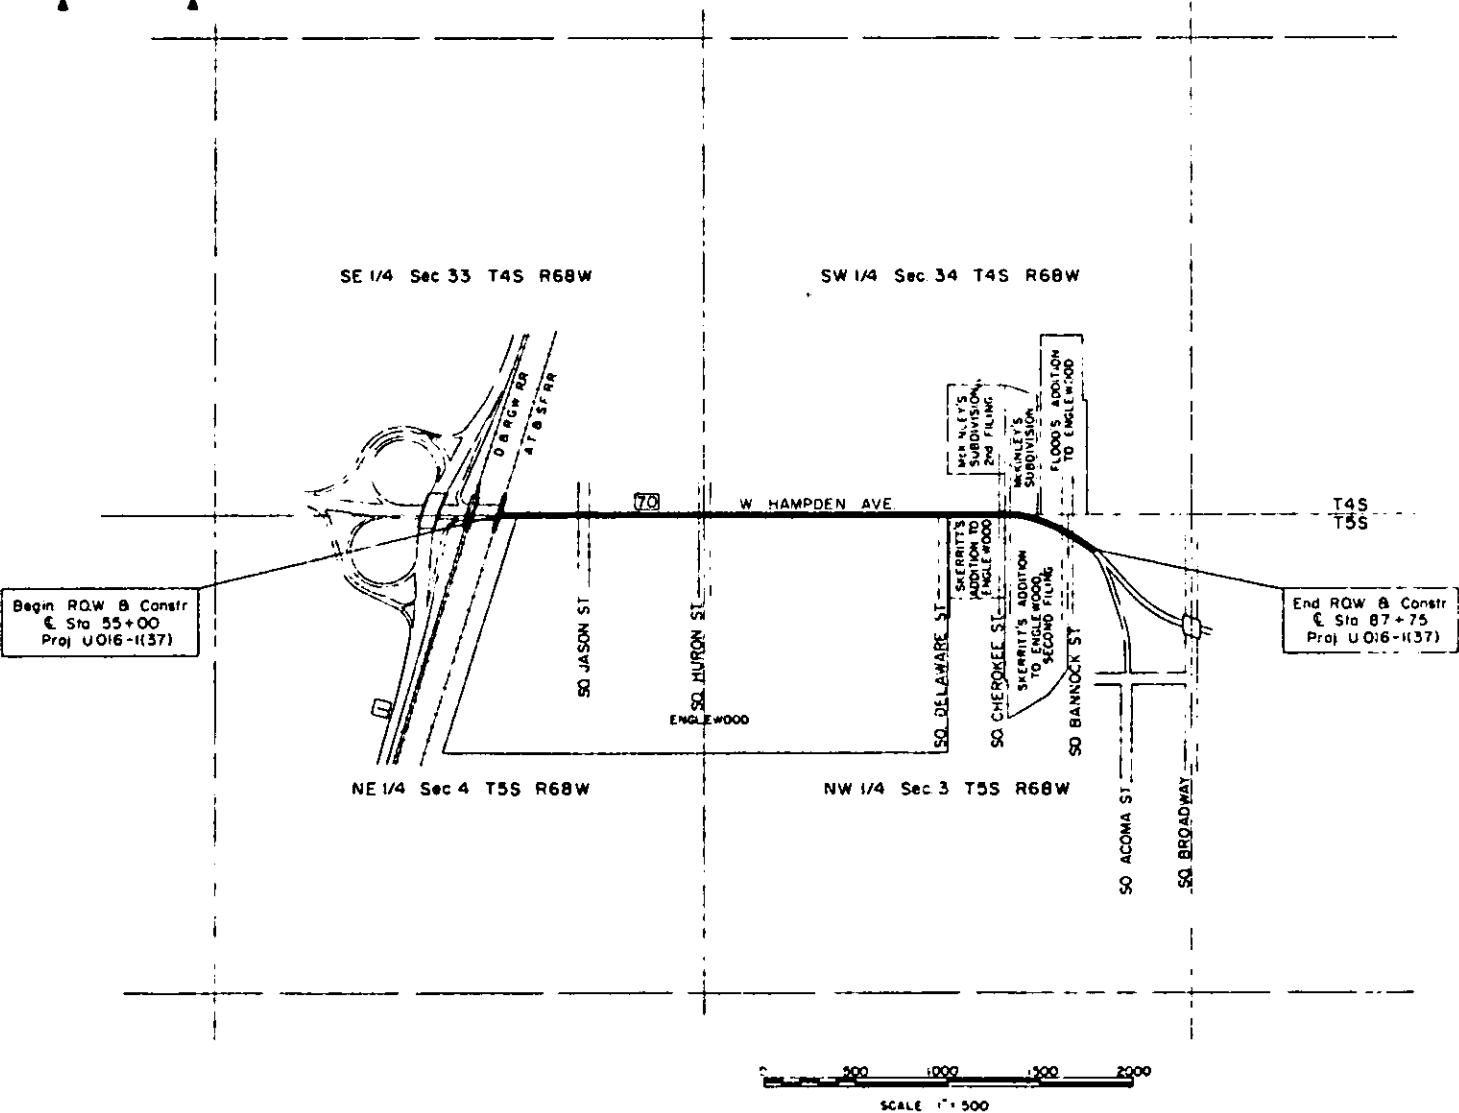

REVISIONS	

DEPARTMENT OF HIGHWAYS
STATE OF COLORADO

APPROVED _____

CHIEF ENGINEER _____ DATE _____

DEPARTMENT OF COMMERCE
BUREAU OF PUBLIC ROADS

APPROVED _____

DIVISION ENGINEER _____ DATE _____

U016-1(37) ROW

FEDERAL ROAD DIVISION NO.	DISTRICT	PROJ. NO.	SHEET NO.	TOTAL SHEETS
5	COLORADO	U 016-1(37)	2	5

W. HAMPDEN AVE.
So. Santa Fe Dr. - So. Bannock St.

[illegible]

FEDERAL ROAD REGION NO.	DISTRICT	PROJ. NO.	SHEET NO.	TOTAL SHEETS
8	COLORADO	U 016-1(37)	3	5


RIGHT OF WAY W. HAMPDEN AVE.
 So. Santa Fe Dr. - So. Bannock St.

REVISIONS		
7-25-67	Add E-4	D J F

E-4 CAPITAL ALLIANCE COMPANY
 a Colorado General Partnership
 &
 NEW ENGLEWOOD LTD.
 a Limited Partnership

SE 1/4 Sec. 33 T4S R68W

NE 1/4 Sec. 4 T5S R68W

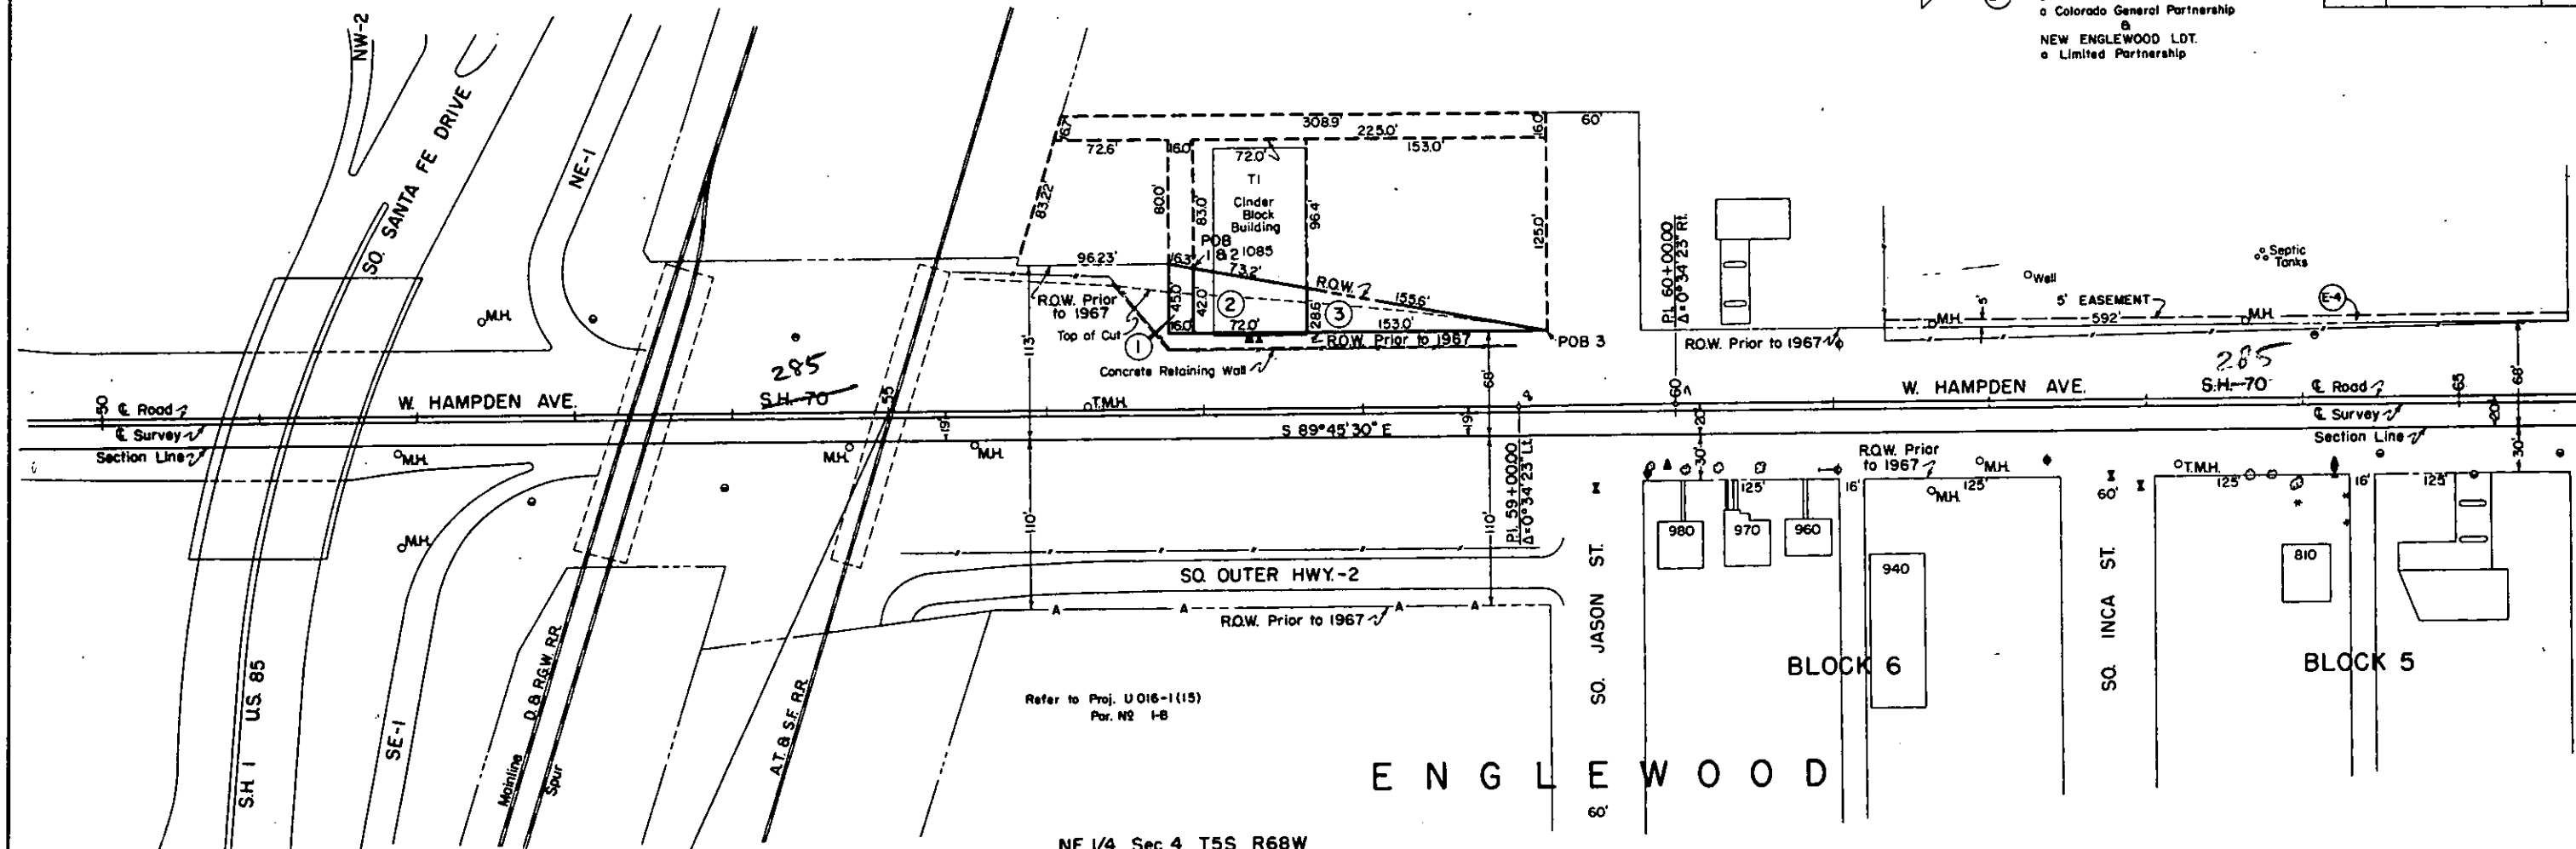

Begin R.O.W. & Constr.
 @ Sta. 55+00
 Proj. U 016-1(37)

Refer to Proj. U 016-1(15)
 Par. N2 1-8

- Parcel No. Owner
- ① City of Englewood
 - ② Allan Mehl
1085 W. Hampden Ave.
 - ③ New Englewood, Ltd.

SE 1/4 Sec. 33
T4S R68W



SW 1/4 Sec.34 T4S R68W

(E-4) CAPITAL ALLIANCE COMPANY
A Colorado General Partnership
B
NEW ENGLEWOOD LDT.
A Limited Partnership

(E-5) COLUMBIA INSURANCE SERVICE, INC.
A Colorado Corp.

(E-6) HAMPOEN COMPANY
A Colorado Corp.

(E-7) THE FIRST NATIONAL BANK OF ENGLEWOOD

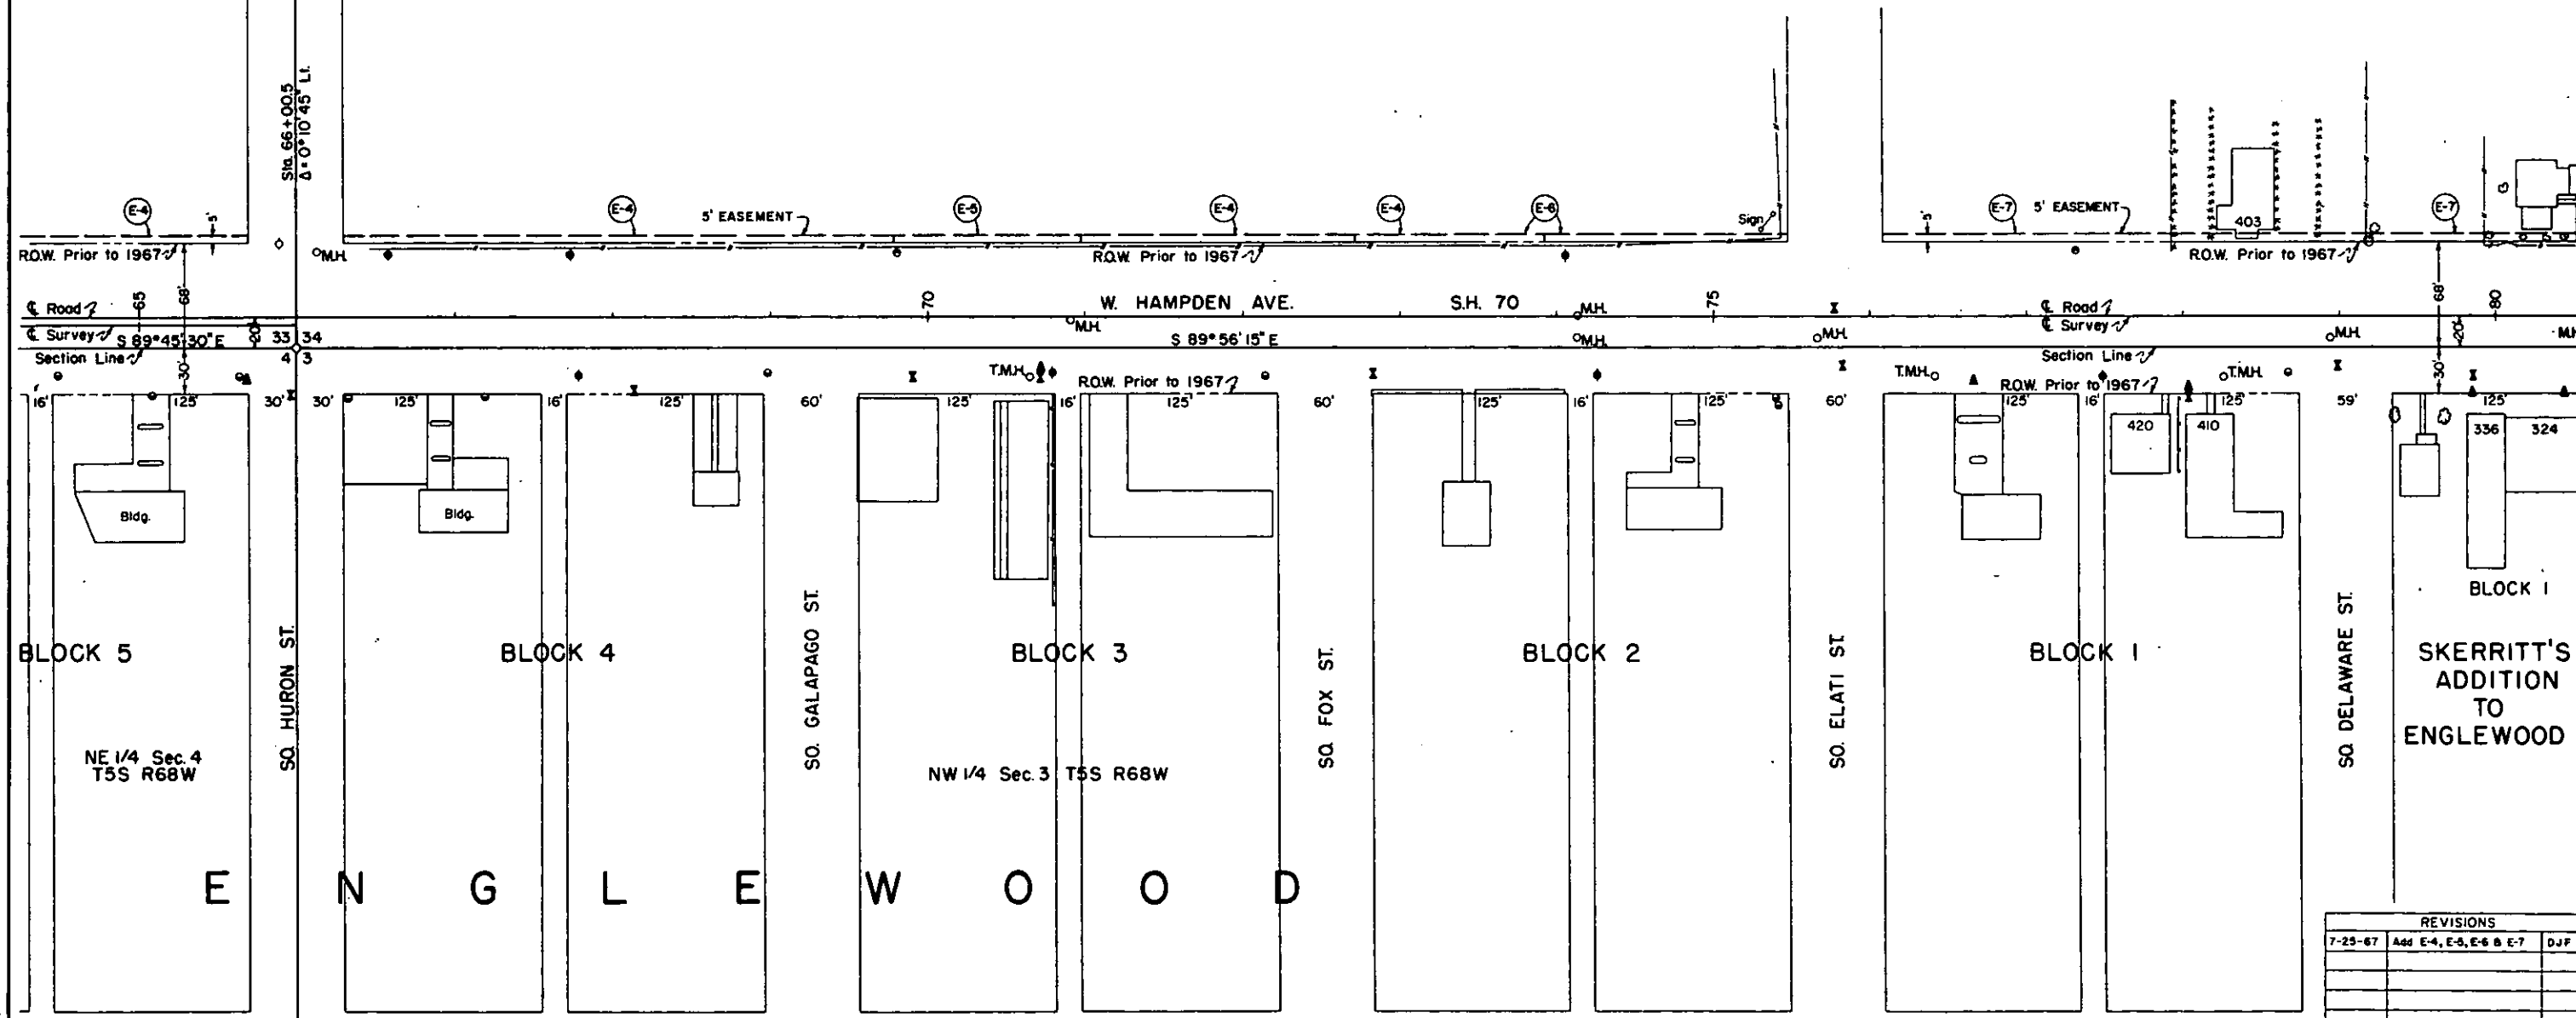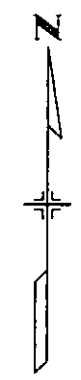[illegible]

FEDERAL ROAD REGION NO.	DISTRICT	PROJ. NO.	SHEET NO.	TOTAL SHEETS
9	COLORADO	U 016-1(37)	5	5

RIGHT OF WAY

W. HAMPDEN AVE.
So. Santa Fe Dr. - So. Bannock St.

REVISIONS		
7-25-67	Add E-7	DJF

