

DEPARTMENT OF HIGHWAYS STATE OF COLORADO


SET 11-11

FEDERAL ROAD REGION NO.	DIVISION	PROJECT NO.	SHEET NO.
9	COLORADO	U048-1(1)	1

RIGHT OF WAY

QUEBEC STREET
Interstate 70-E 23rd Ave.

CONVENTIONAL SIGNS

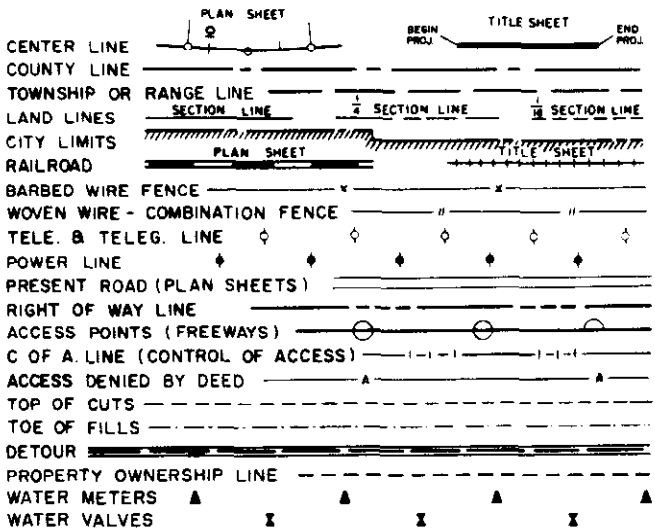

RIGHT OF WAY PLAN OF PROPOSED FEDERAL AID PROJECT NO. U048-1(1) STATE HIGHWAY NO. 35 DENVER COUNTY RIGHT OF WAY

INFORMATION OBTAINED FROM AVAILABLE COUNTY RECORDS


SCALE OF ORIGINAL DRAWING
ON PLAN, 1" = 50'
LENGTH OF PROJECT = 1.76 MILES (ROW)

INDEX OF SHEETS

SHEET NO.	TITLE SHEET
1	TITLE SHEET
2	TABULATION OF PROPERTIES
3-9	PLAN SHEETS SHOWING ROW REQUIRED

"UNCOLLEGE" SET

NOTE: THIS PROJECT CALCULATED AND
CHECKED BY THE DISTRICT.
ALL BEARINGS ARE CALCULATED.

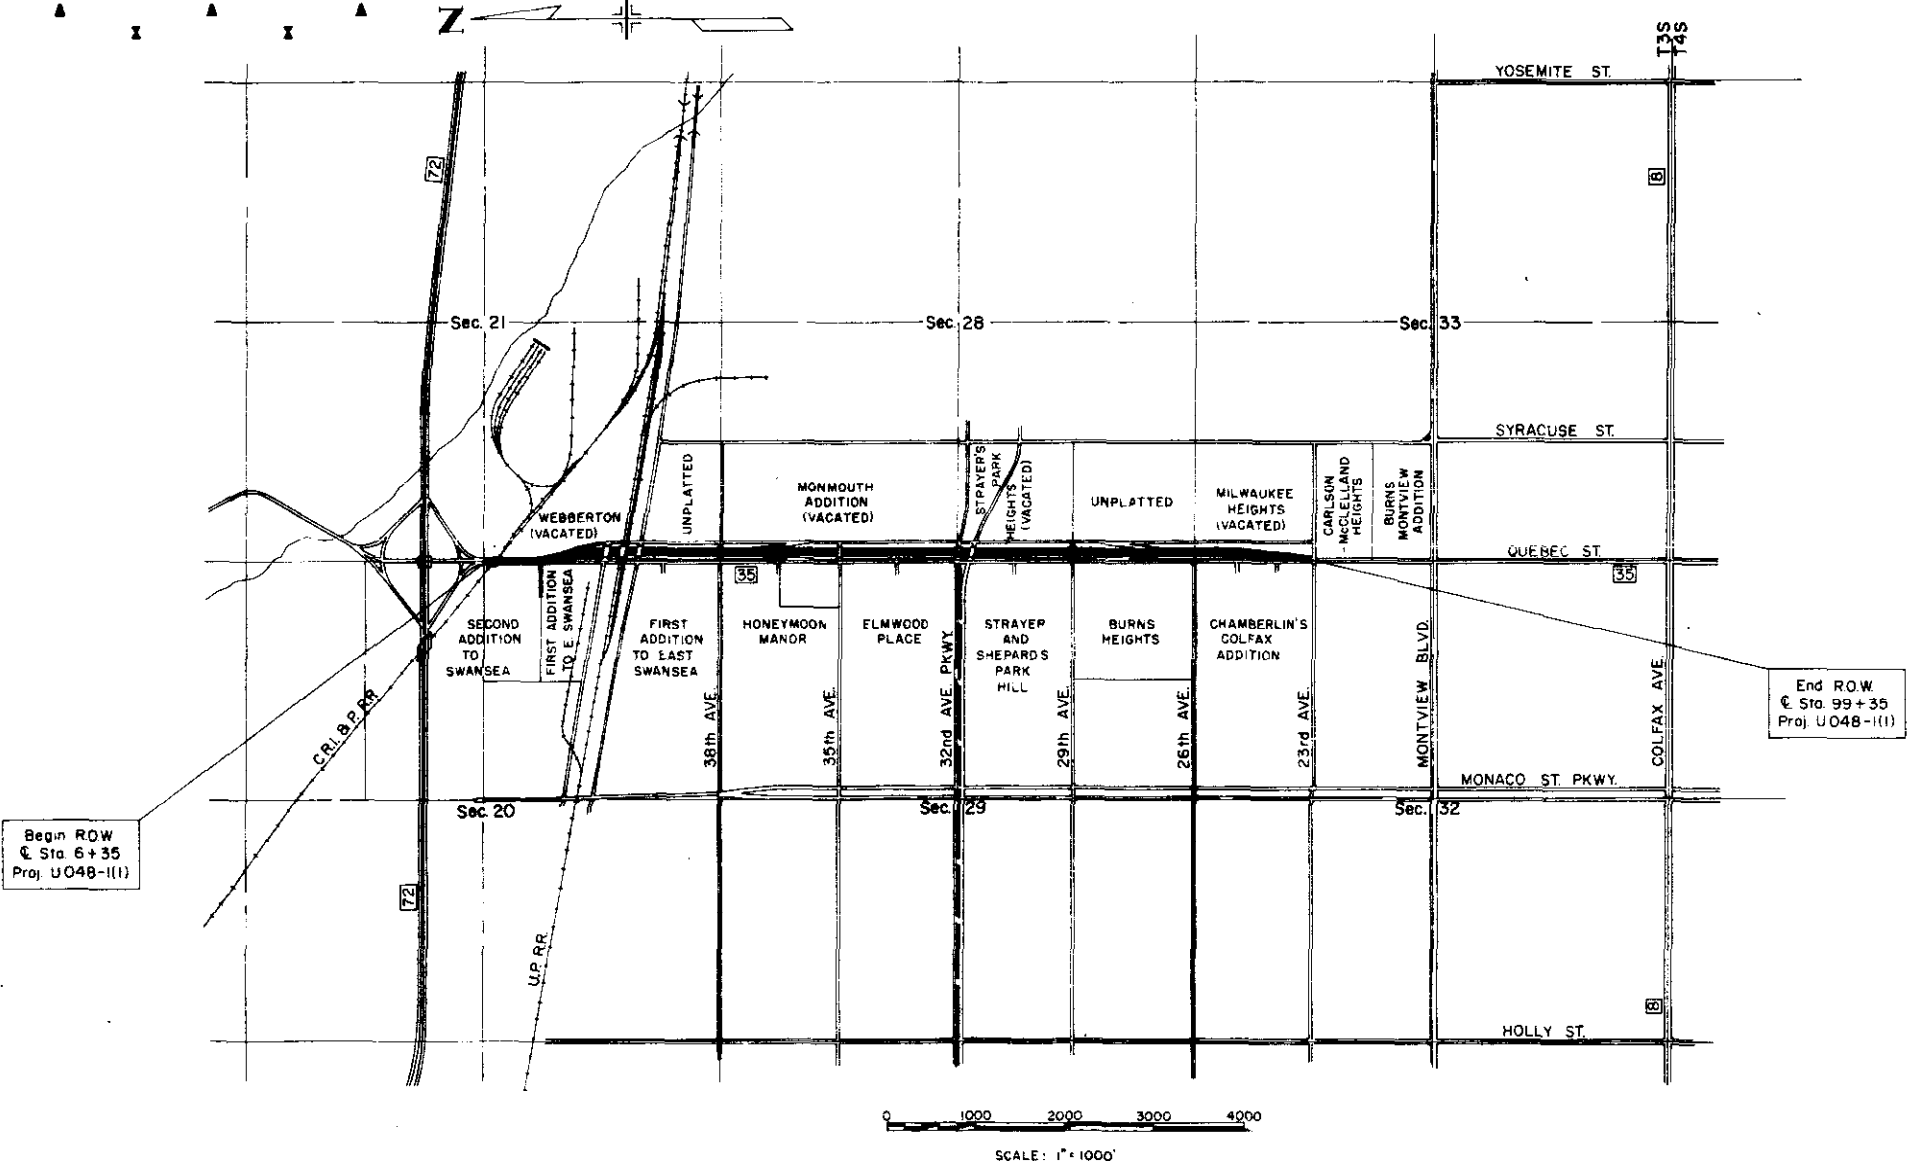

REVISIONS	

DEPARTMENT OF HIGHWAYS
STATE OF COLORADO


APPROVED: _____

CHIEF ENGINEER _____ DATE _____

DEPARTMENT OF COMMERCE
BUREAU OF PUBLIC ROADS

APPROVED: _____

DIVISION ENGINEER _____ DATE _____

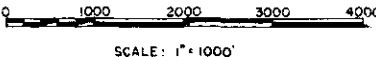


SCALE: 1" = 1000'

DENVER COUNTY S.H. No.35 PROJ. U048-1(1)

RIGHT OF WAY **QUEBEC STREET**
Interstate 70 - E. 23rd Ave.

[illegible]



RIGHT OF WAY QUEBEC STREET
Interstate 70 - E. 23rd Ave

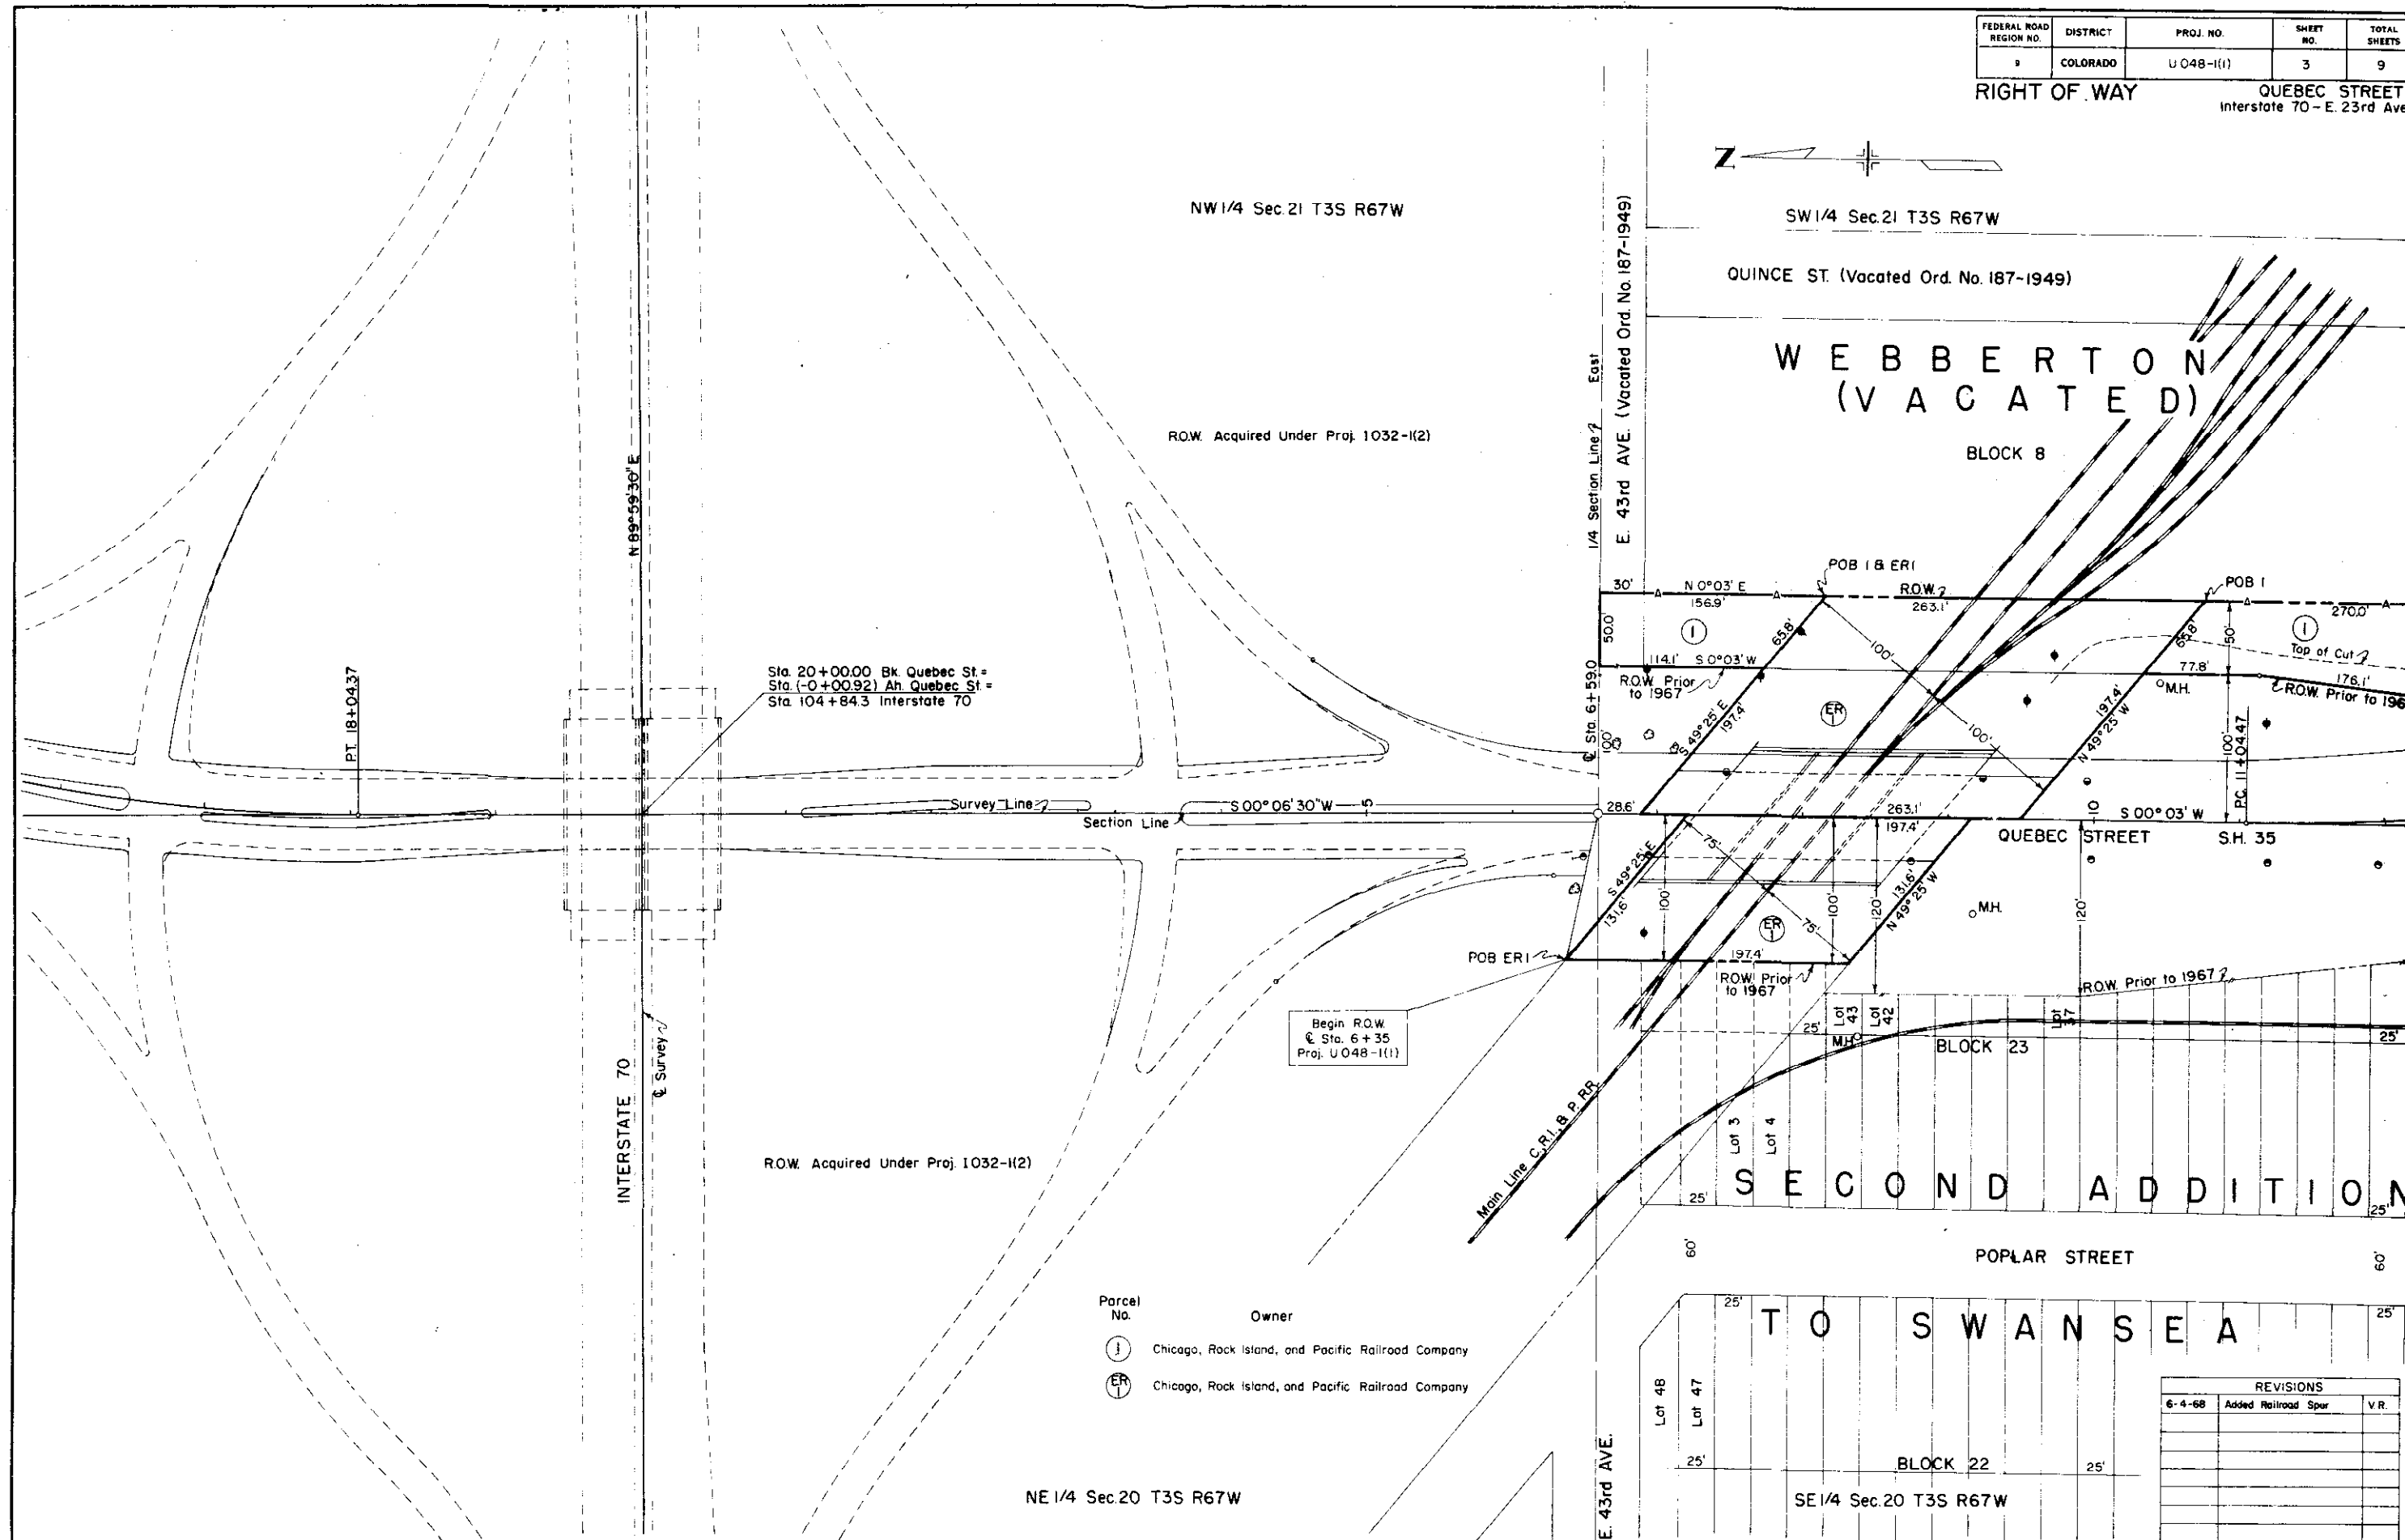[illegible]

QUEBEC STREET
Interstate 70 - E. 23rd Ave

Parcel No.	Owner
ER	Chicago, Rock Island, and Pacific Railroad Company
1	Chicago, Rock Island, and Pacific Railroad Company
2	Union Land Company
3	Union Pacific Railroad Company
4	City and County of Denver
IT	W. M. Baum
2T	Frontier Airlines
ER	Union Pacific Railroad Company


Parcel No.	T. No.	Description
ER 3	1	Fuel Tanks
ER 3	2	Fuel Docking
ER 3	3	Fuel Tanks

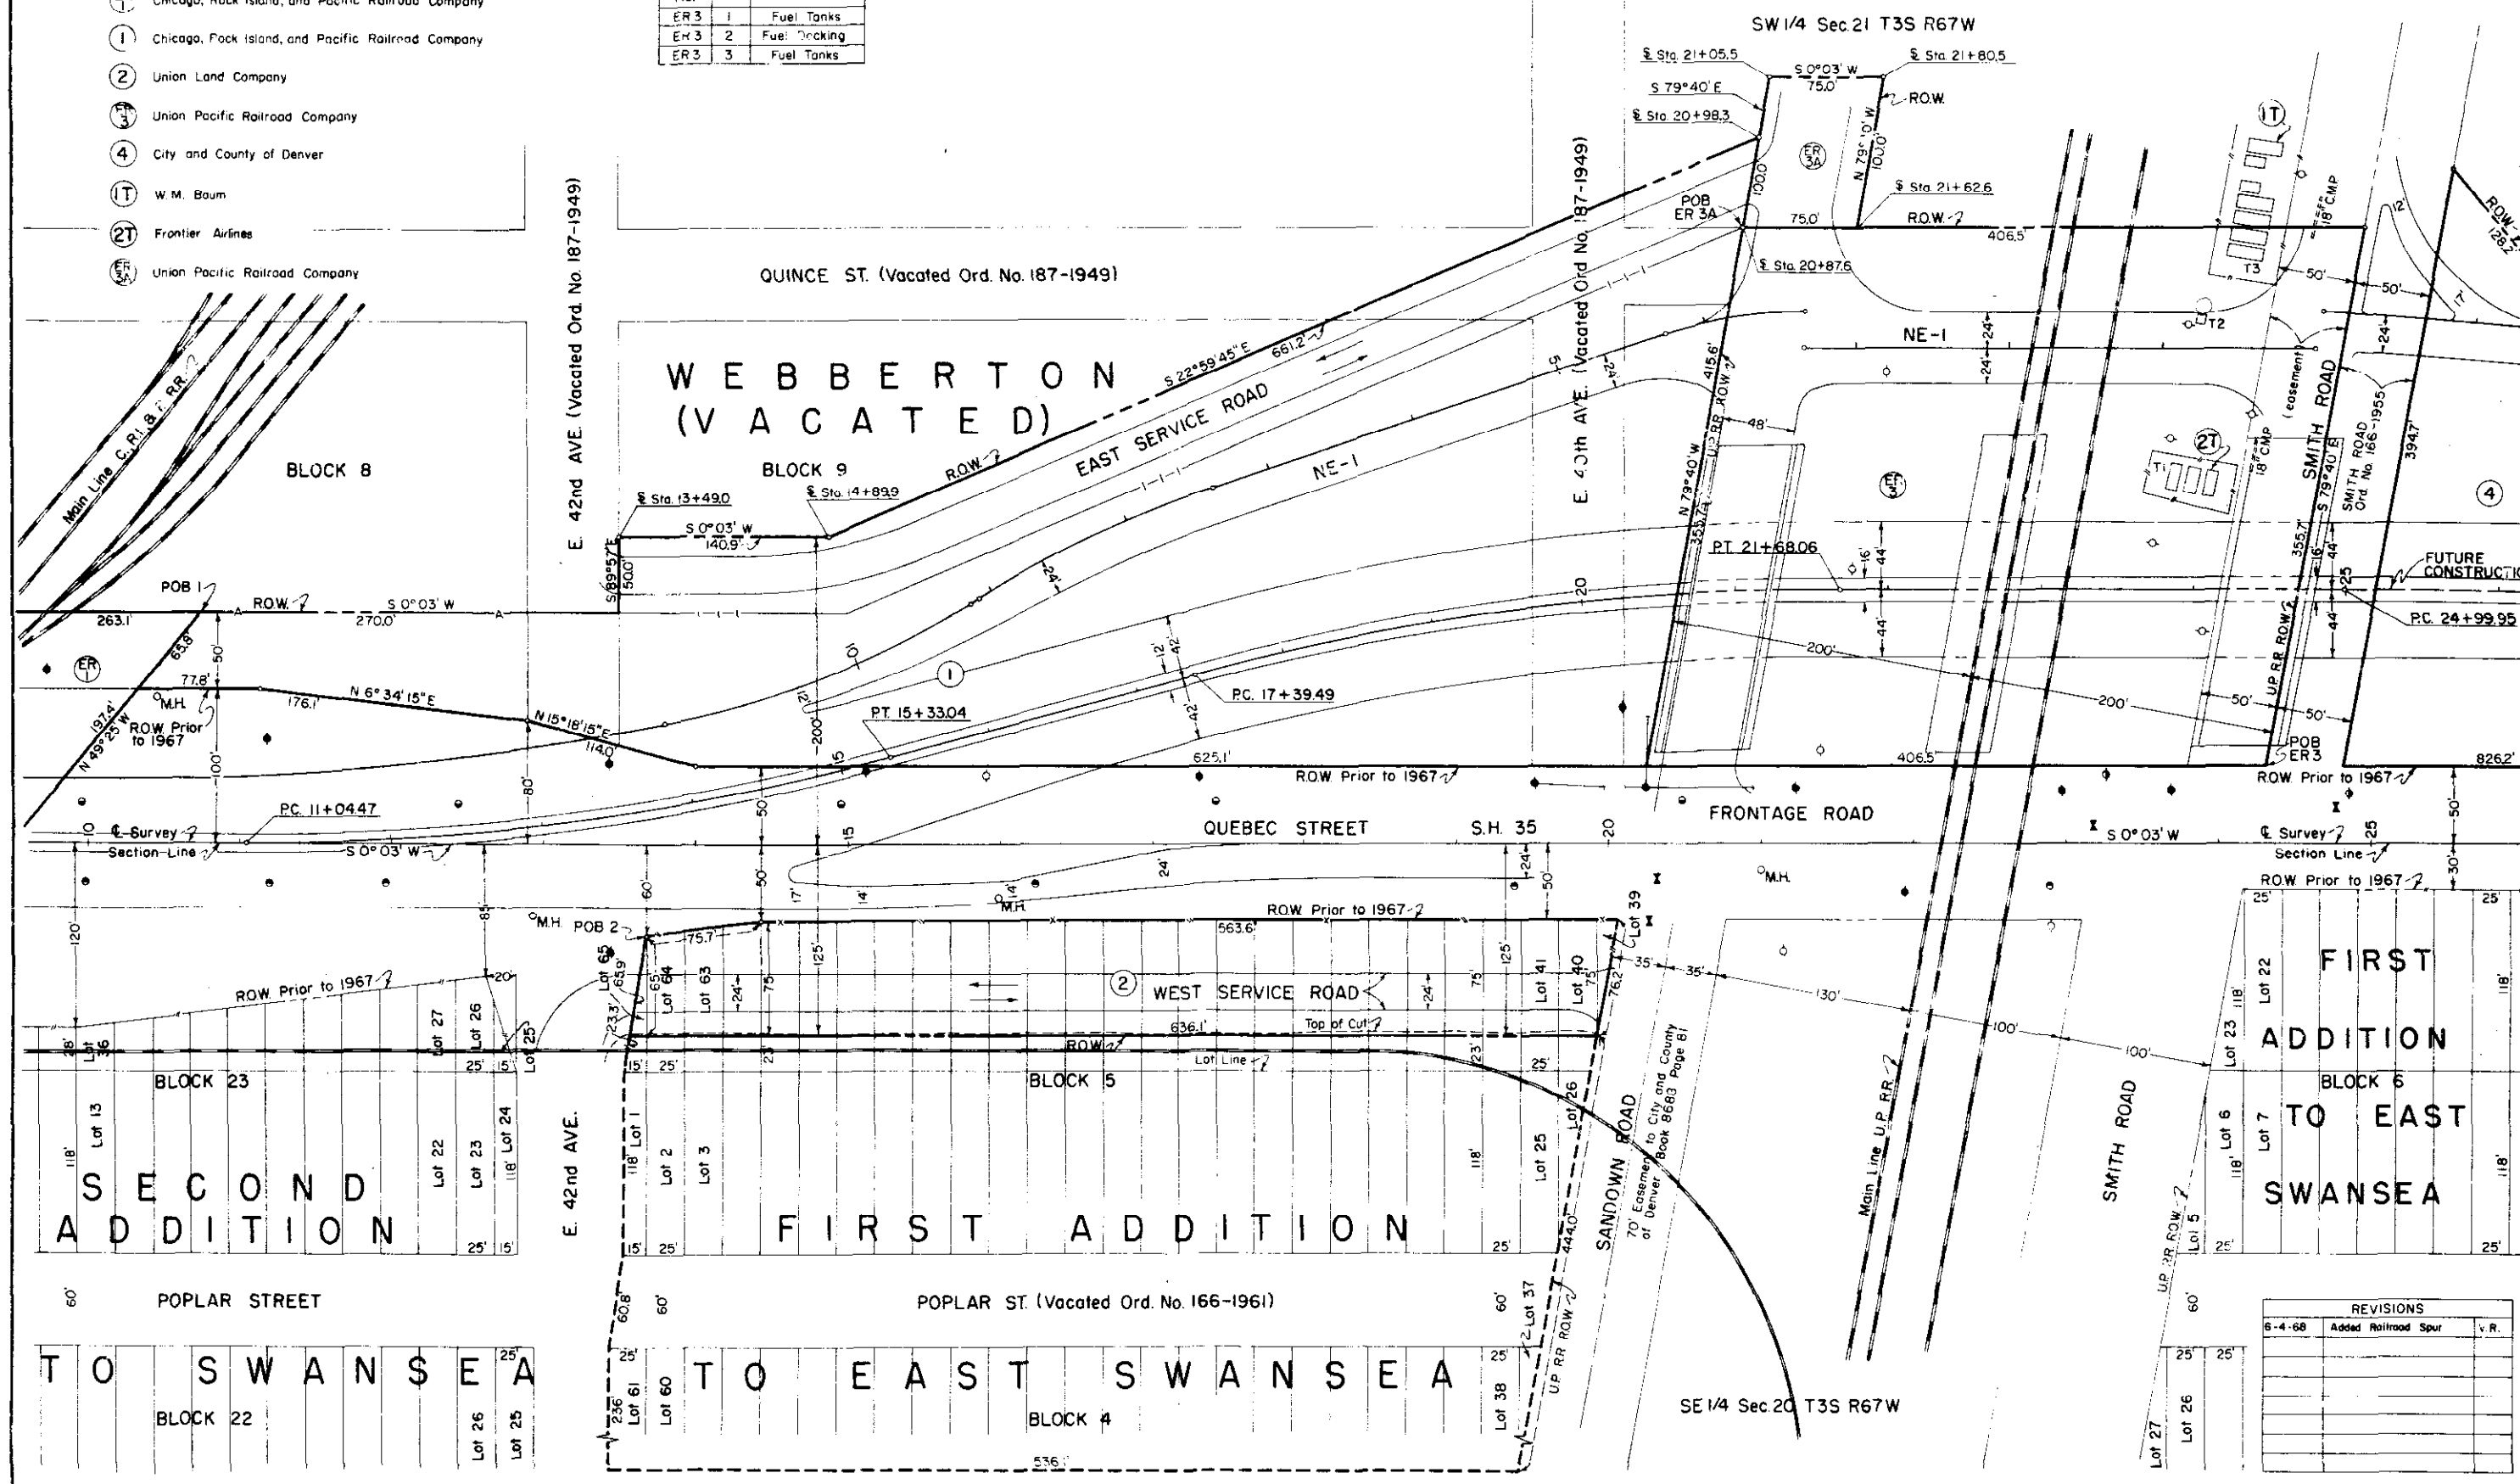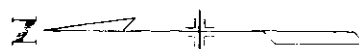
[illegible]

Parcel No.	Owner
EP 3	Union Pacific Railroad Company
4	City and County of Denver



RIGHT OF WAY

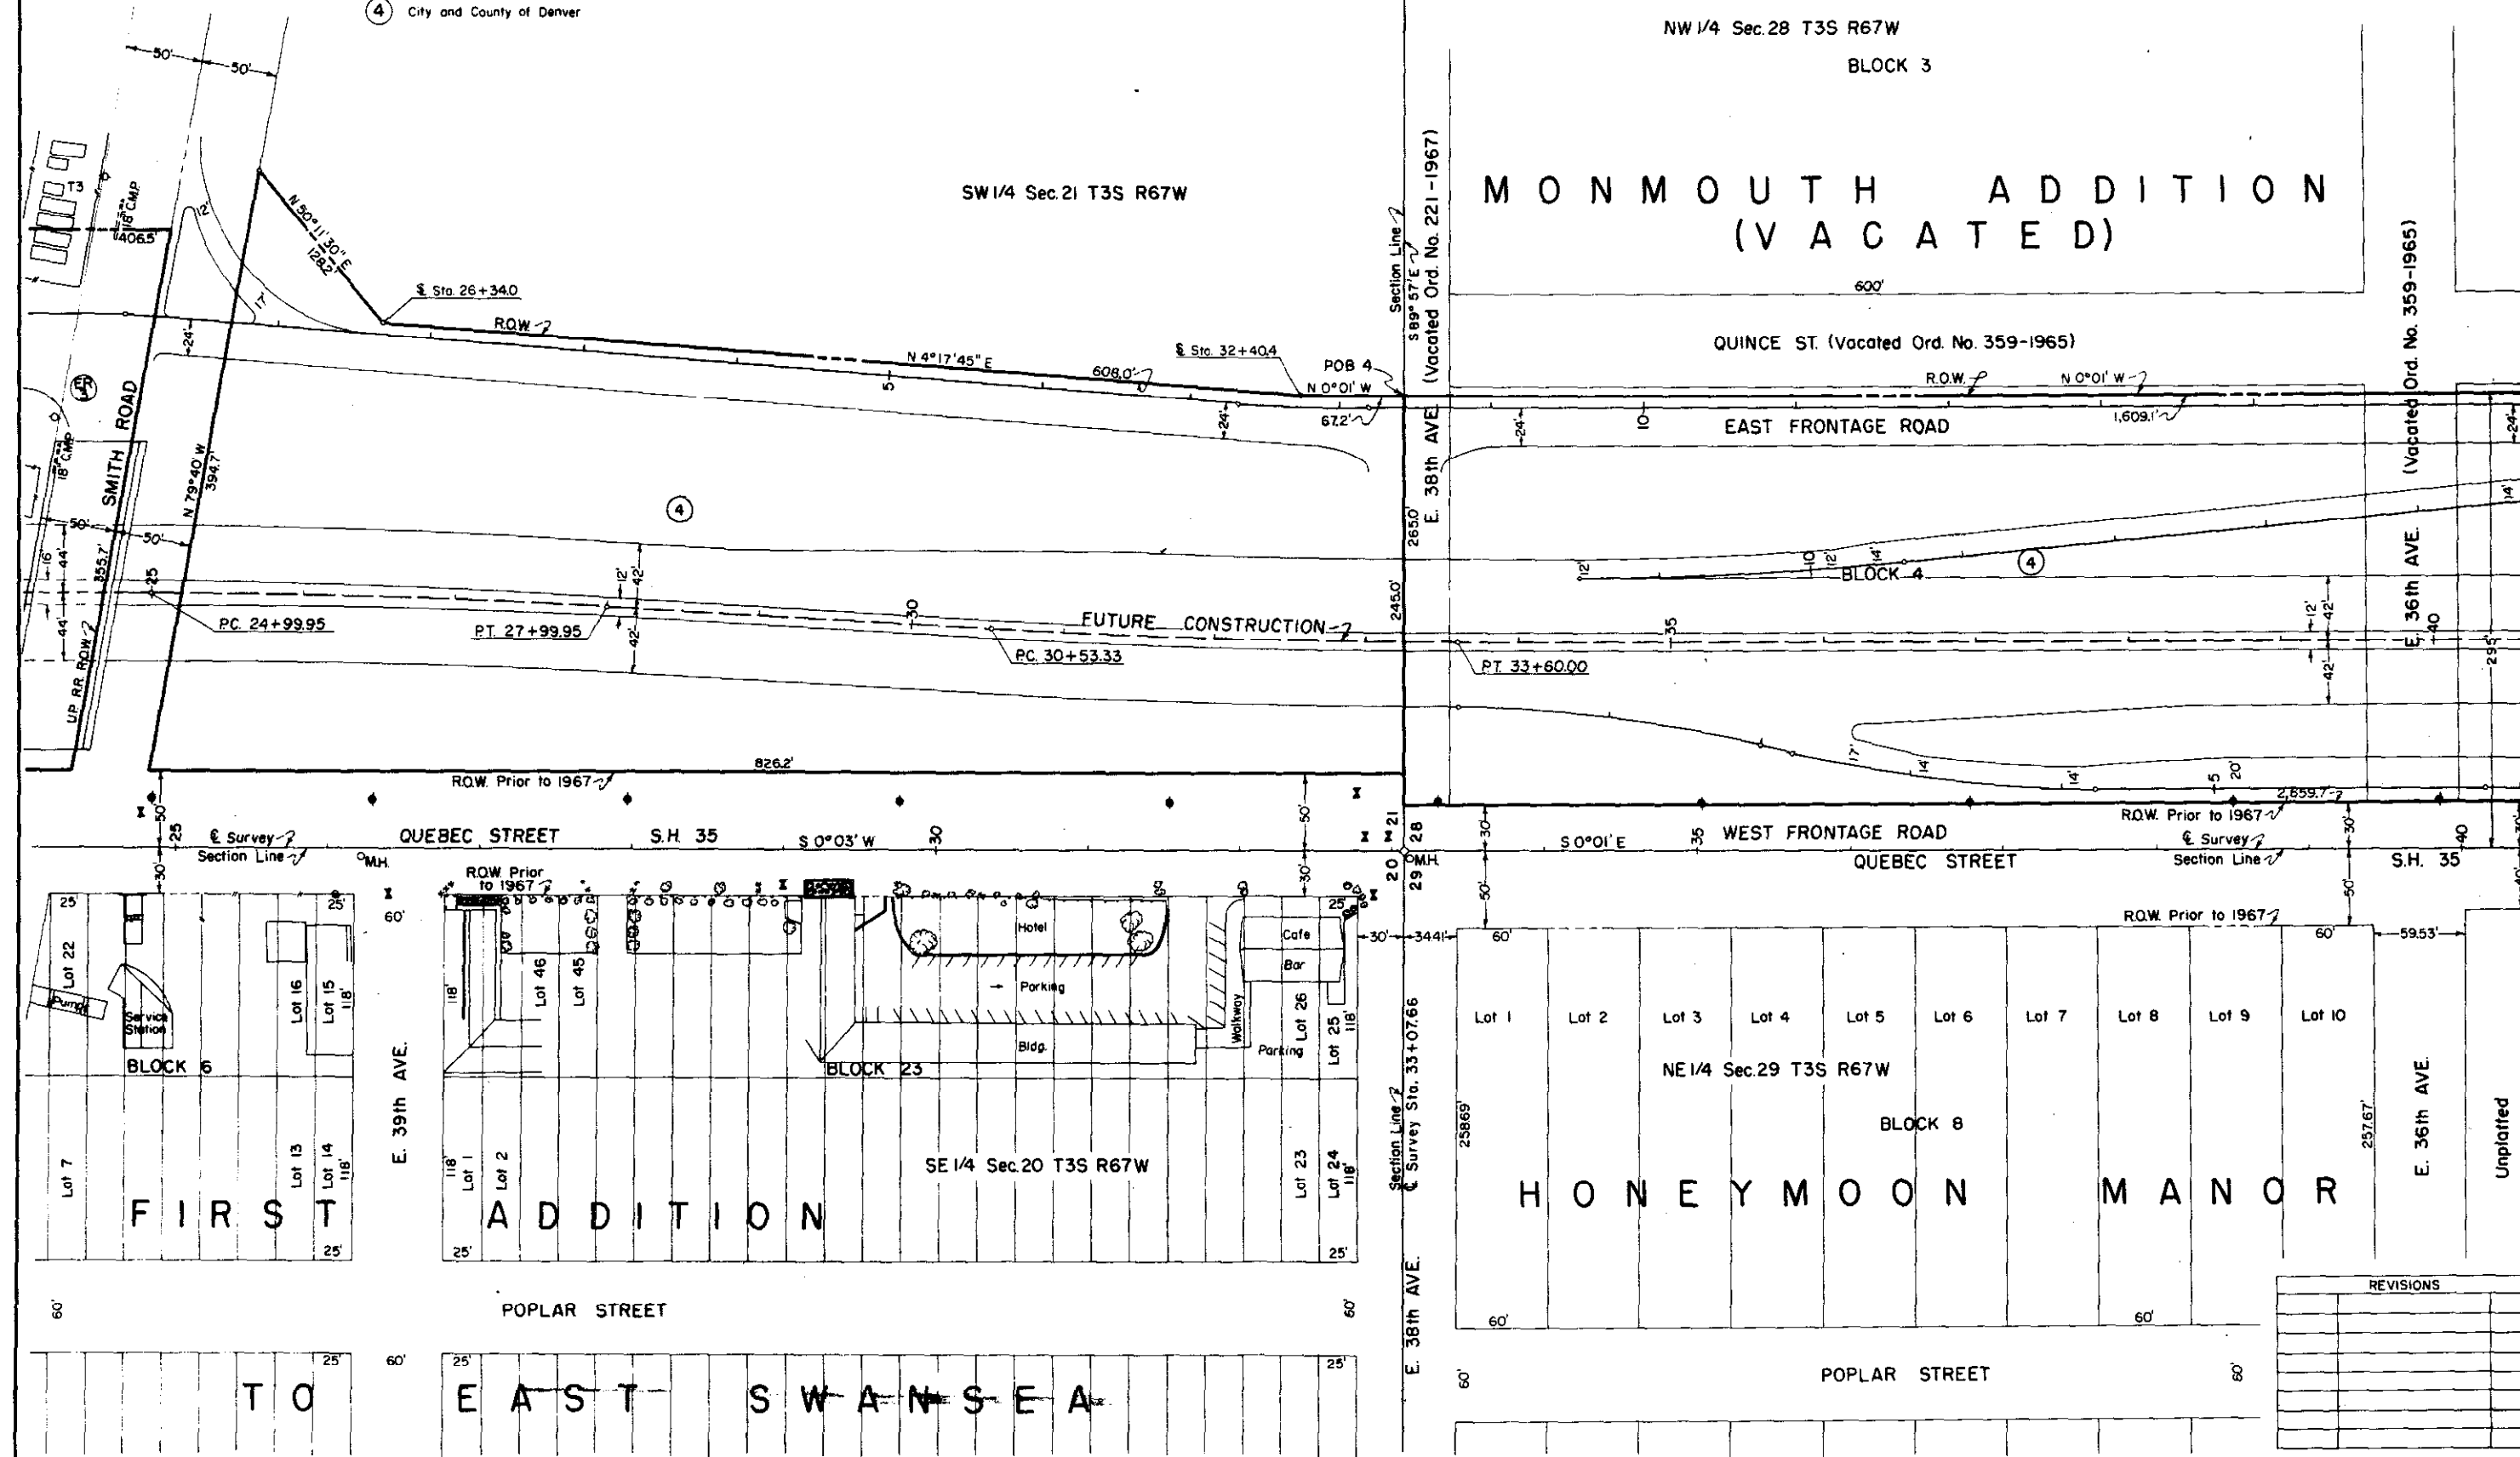

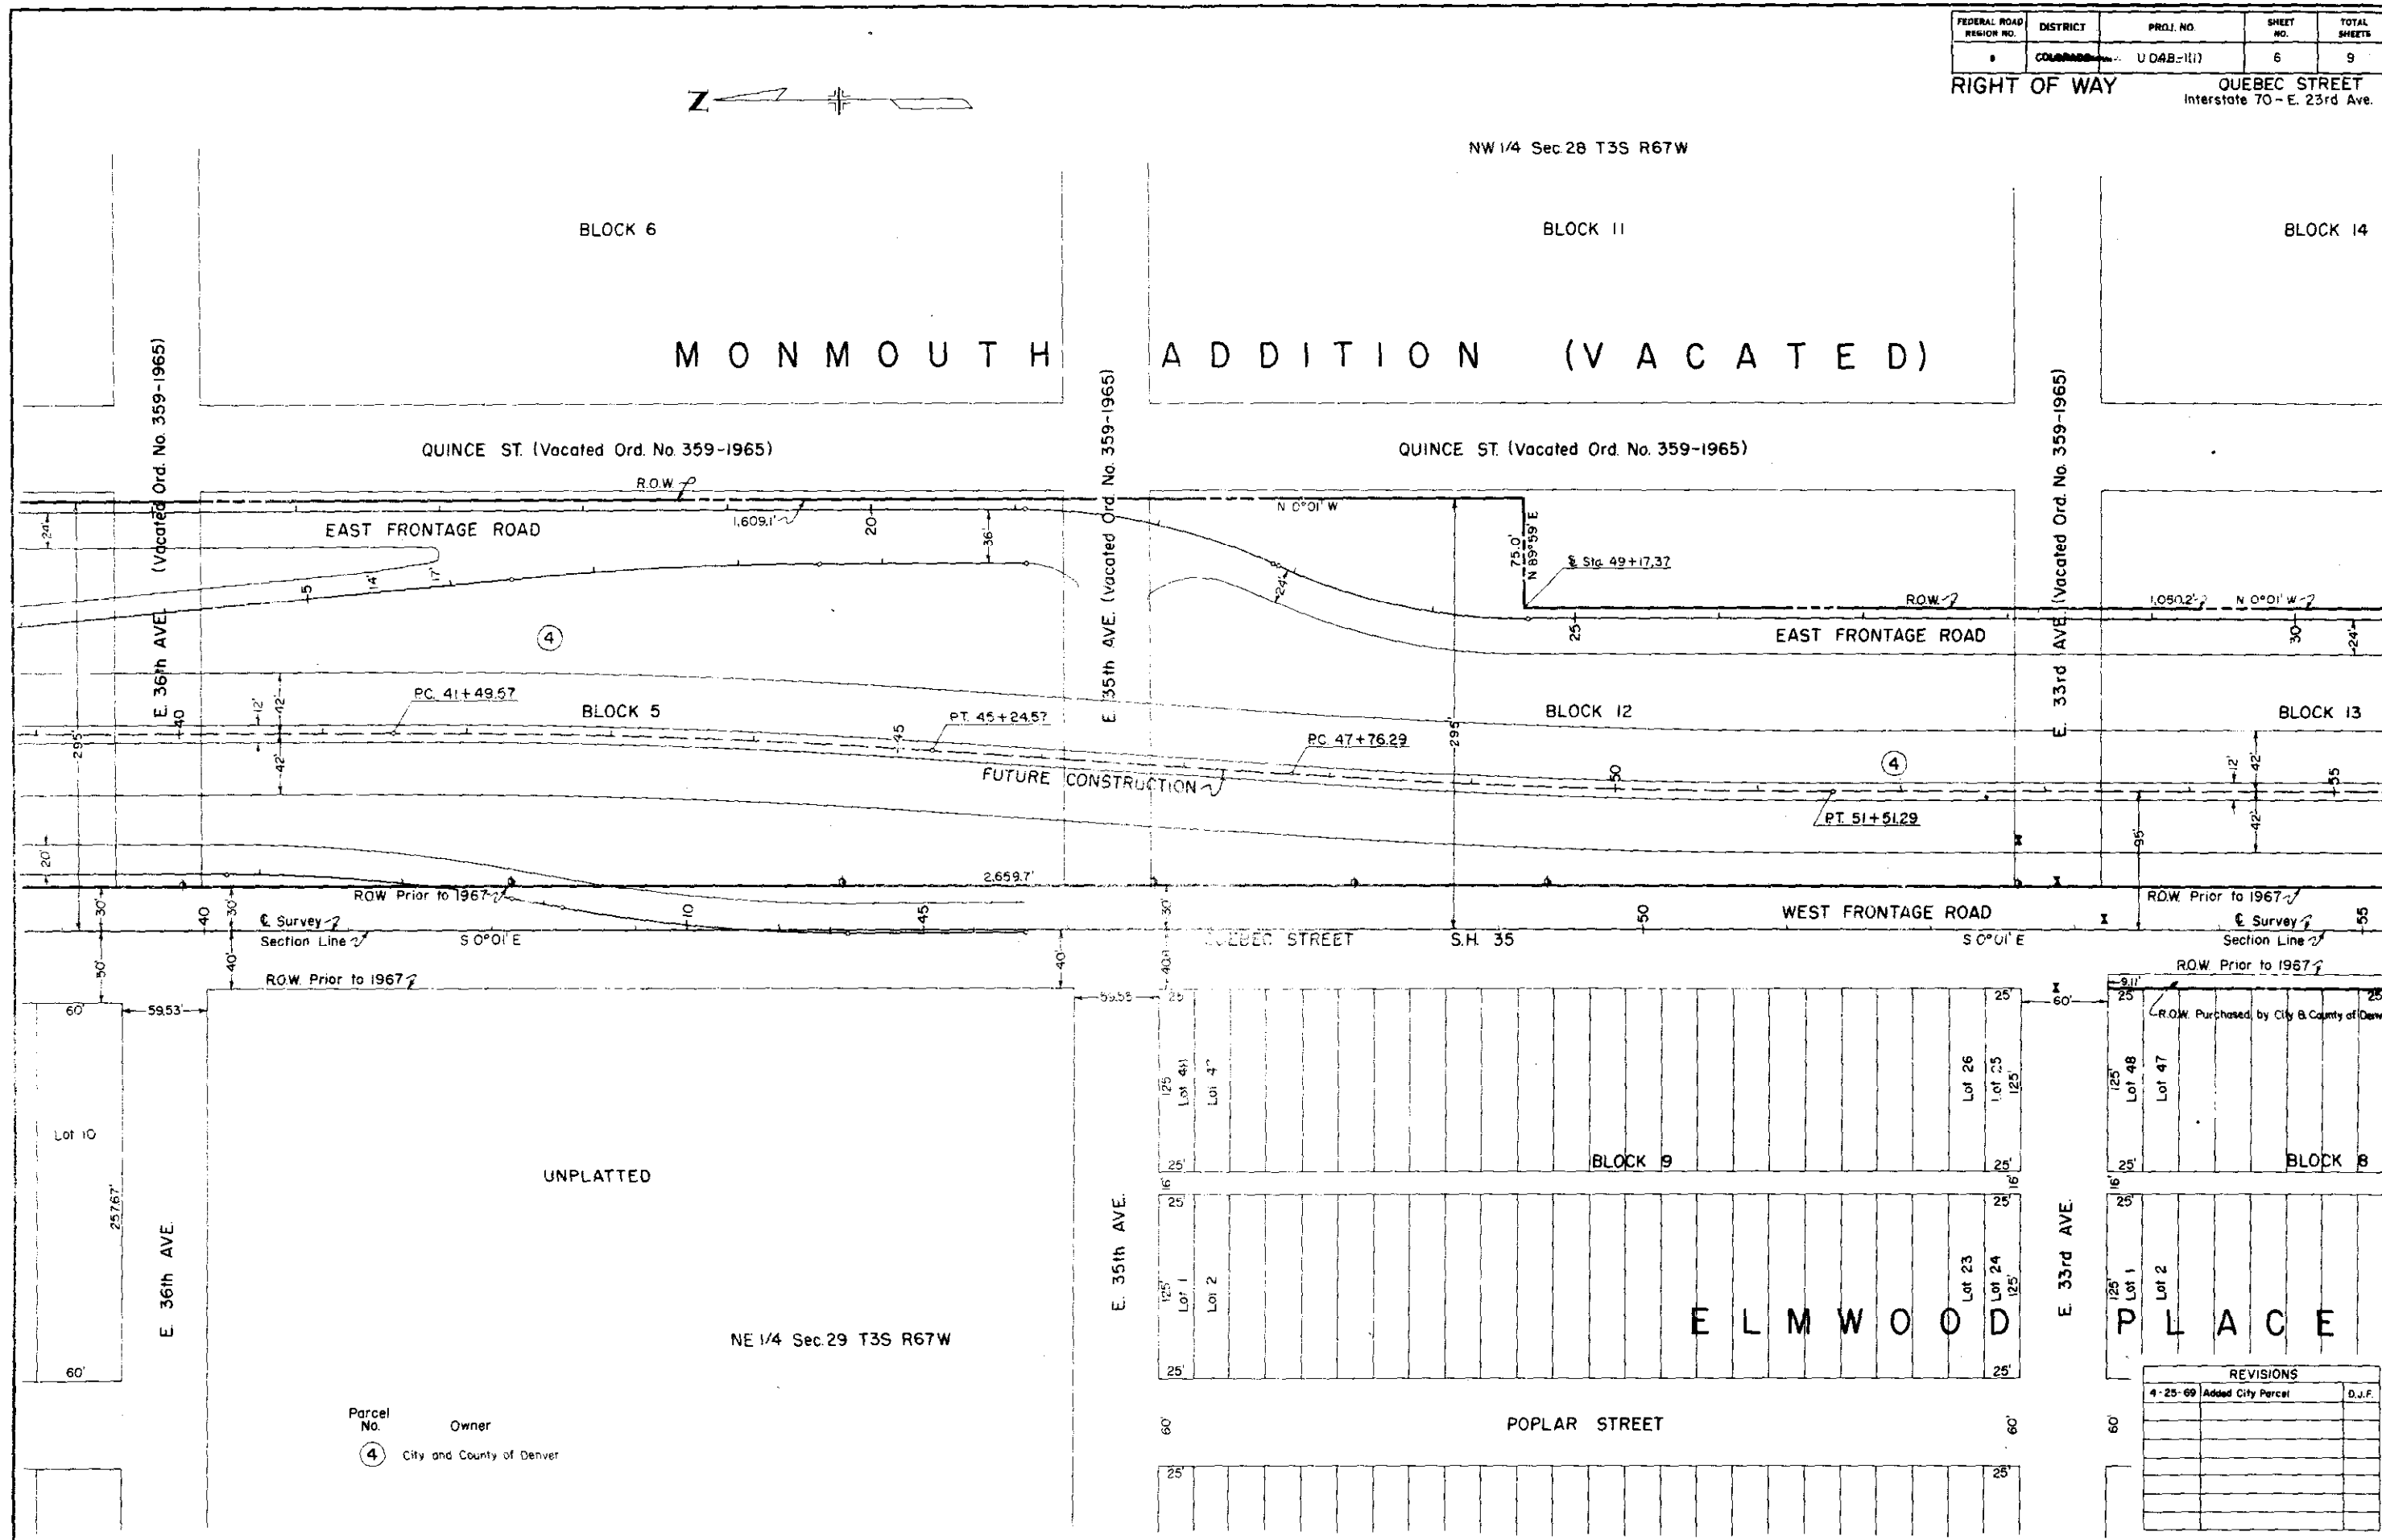

FEDERAL ROAD REGION NO.	DISTRICT	PROJ. NO.	SHEET NO.	TOTAL SHEETS
9	COLORADO	U 048-1(1)	7	9


RIGHT OF WAY QUEBEC STREET
Interstate 70-E. 23rd Ave.

Parcel No.	Owner
(4)	City and County of Denver
(5)	City and County of Denver
(6)	Park Hill Church of Christ
(7)	Bette Martin Sheppard 7200 32nd Avenue Parkway

NW 1/4 Sec.28 T3S R67W

Parcel No.	T No.	Description
7	4	Brick House
7	5	Brick Garage










SW 1/4 Sec.28 T3S R67W

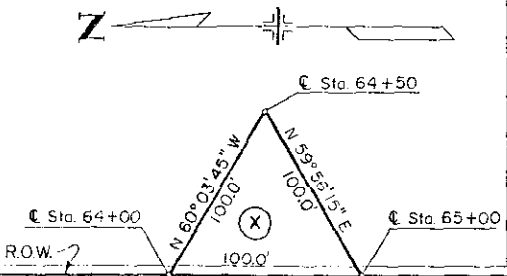

MONMOUTH ADDITION
(VACATED)

STRAYER'S PARK
(VACATED)

HEIGHTS

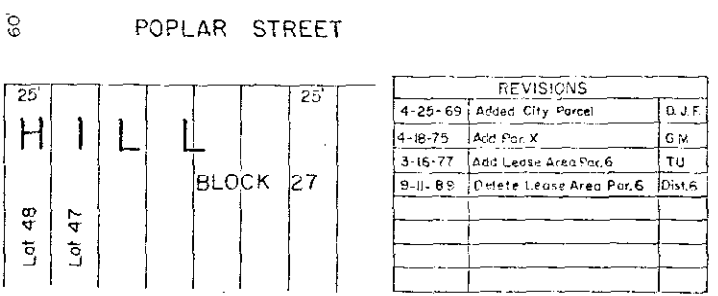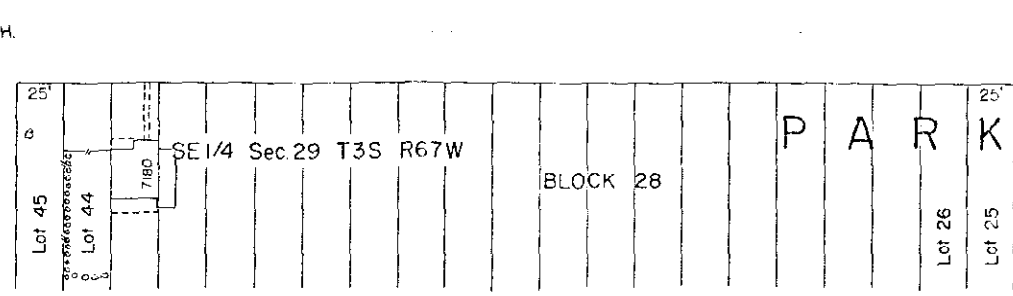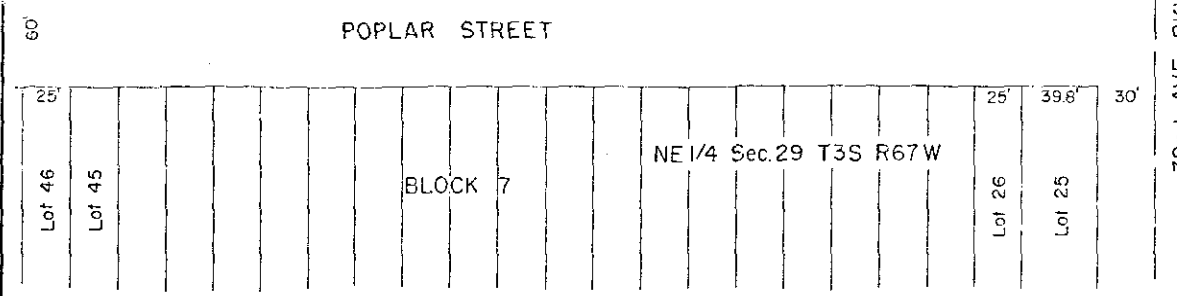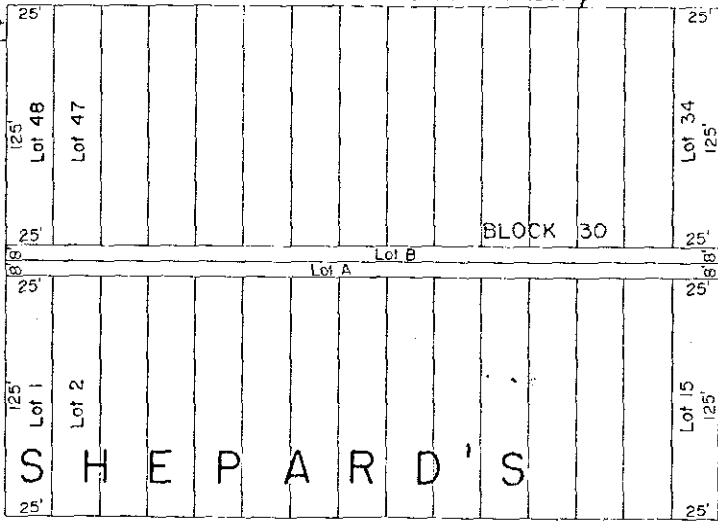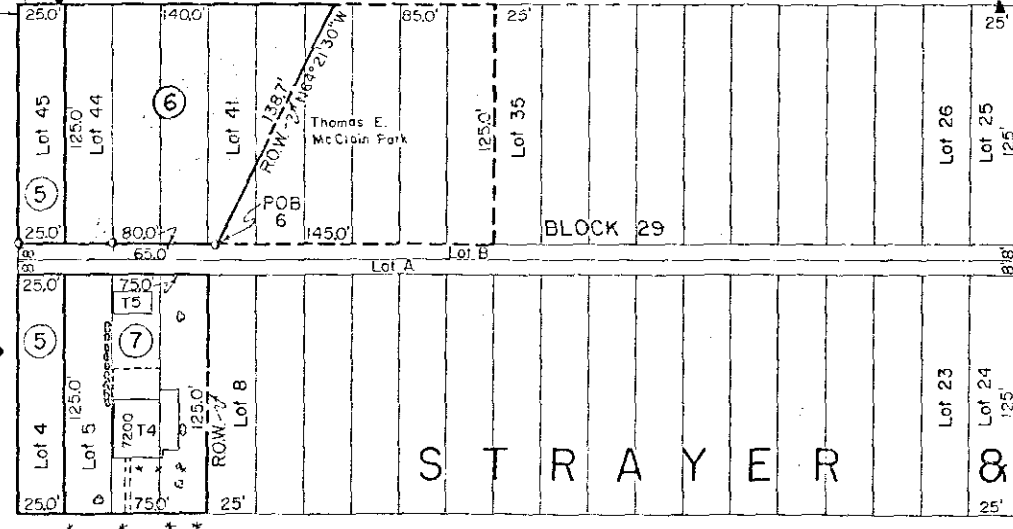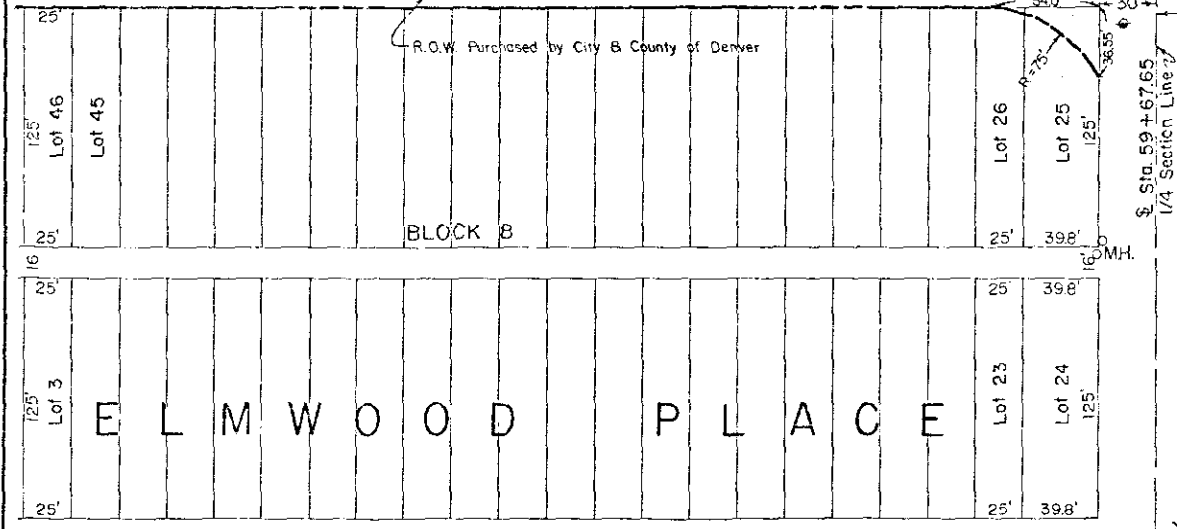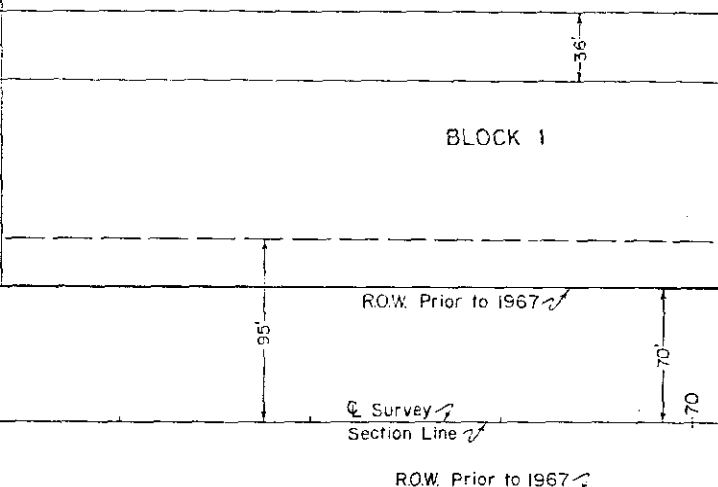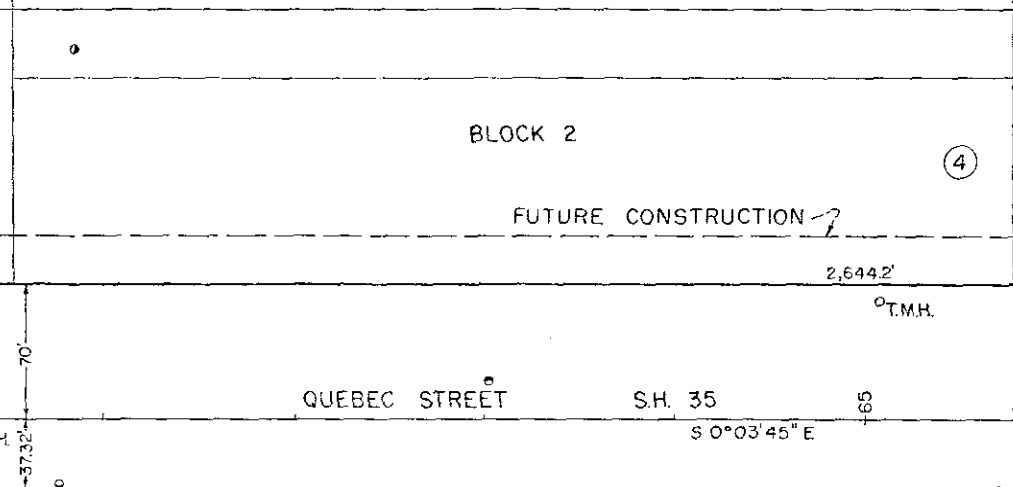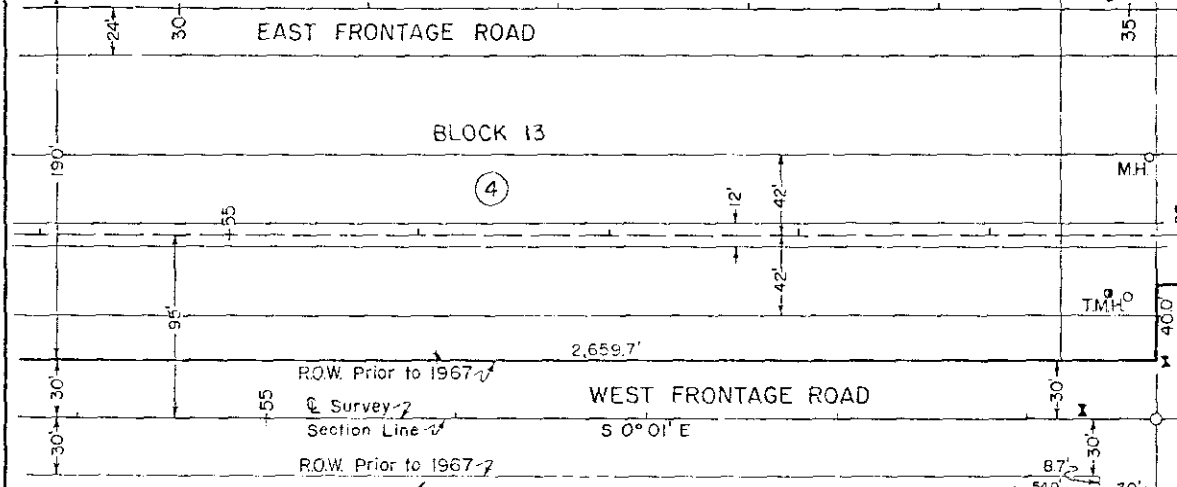

REVISIONS		
4-25-69	Added City Parcel	D.J.F.
4-18-75	Add Par. X	G.W.
3-16-77	Add Lease Area Par. 6	TU
9-11-88	Delete Lease Area Par. 6	Dist. 6

[illegible]

FEDERAL ROAD REGION NO.	DISTRICT	PROJ. NO.	SHEET NO.	TOTAL SHEETS
9	COLORADO	U 048-(11)	9	9

RIGHT OF WAY

QUEBEC STREET
Interstate 70-E. 23rd Ave.



Parcel
No. ④
Owner
City and County of Denver

