




# APPENDIX B

## SCAP MAPBOOK

**US 40 - Berthoud Pass  
Sediment Control Action Plan  
BMP Recommendations Map Book  
May 2017**

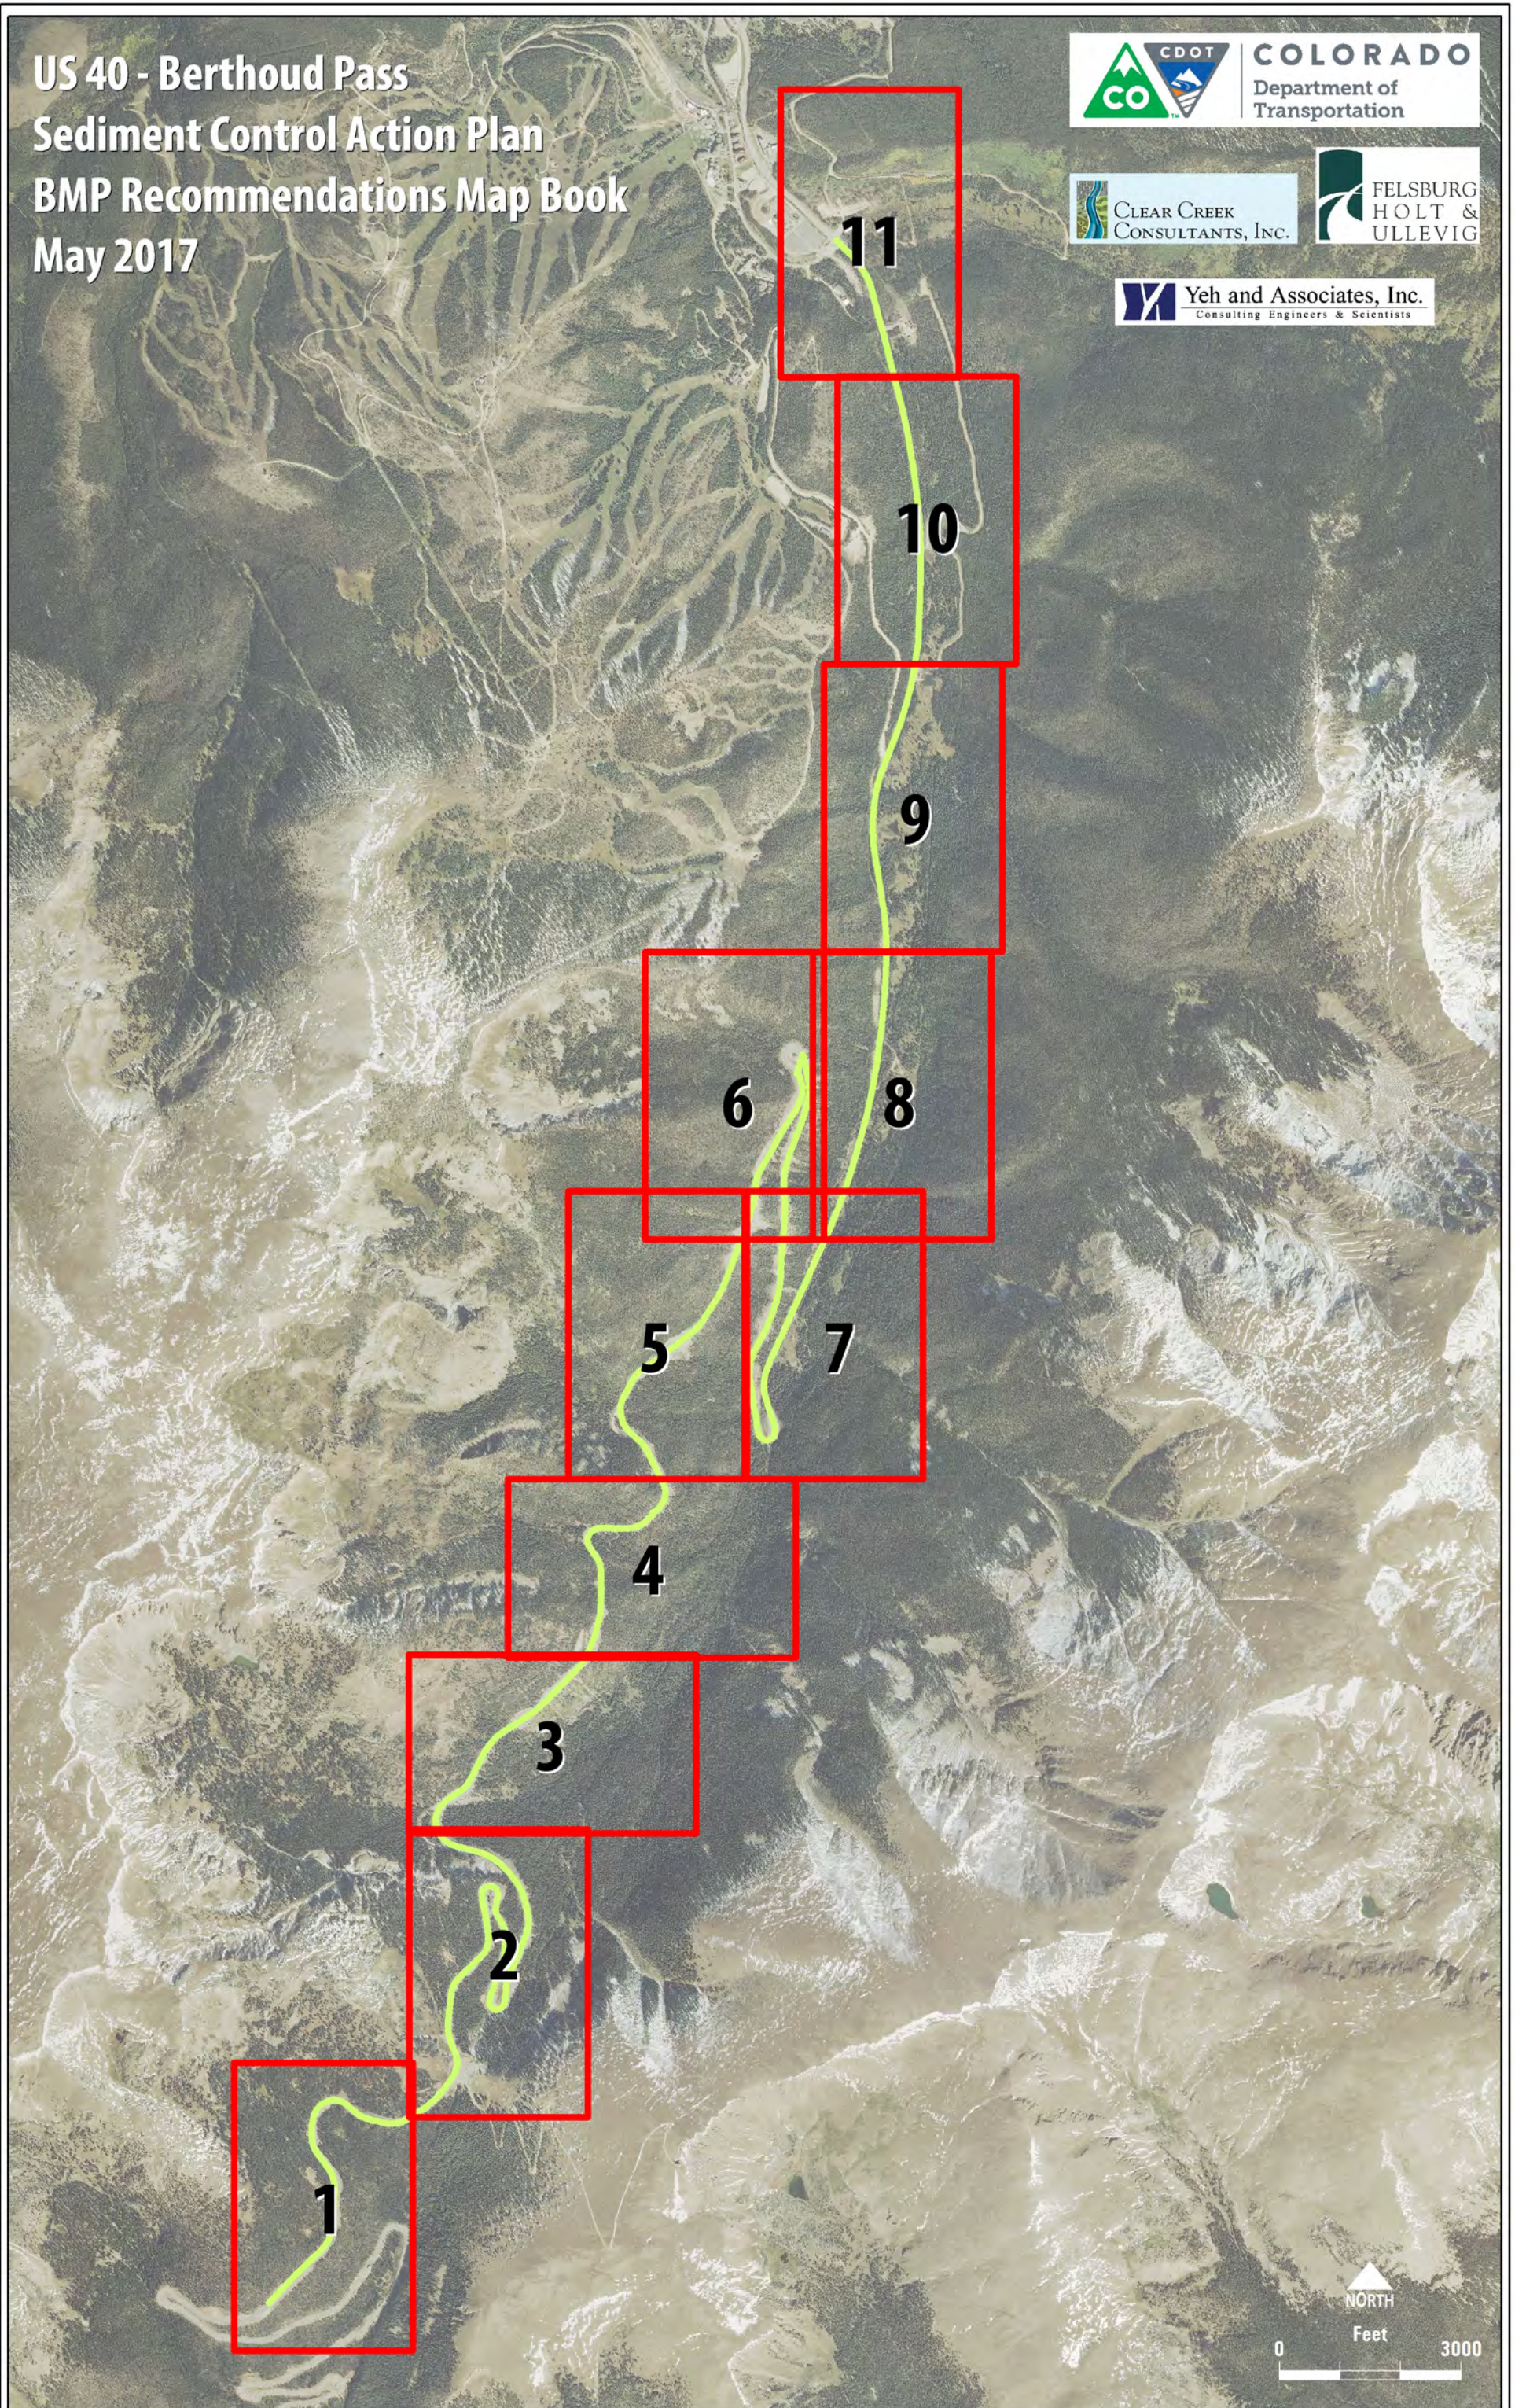


**Map Book Index**

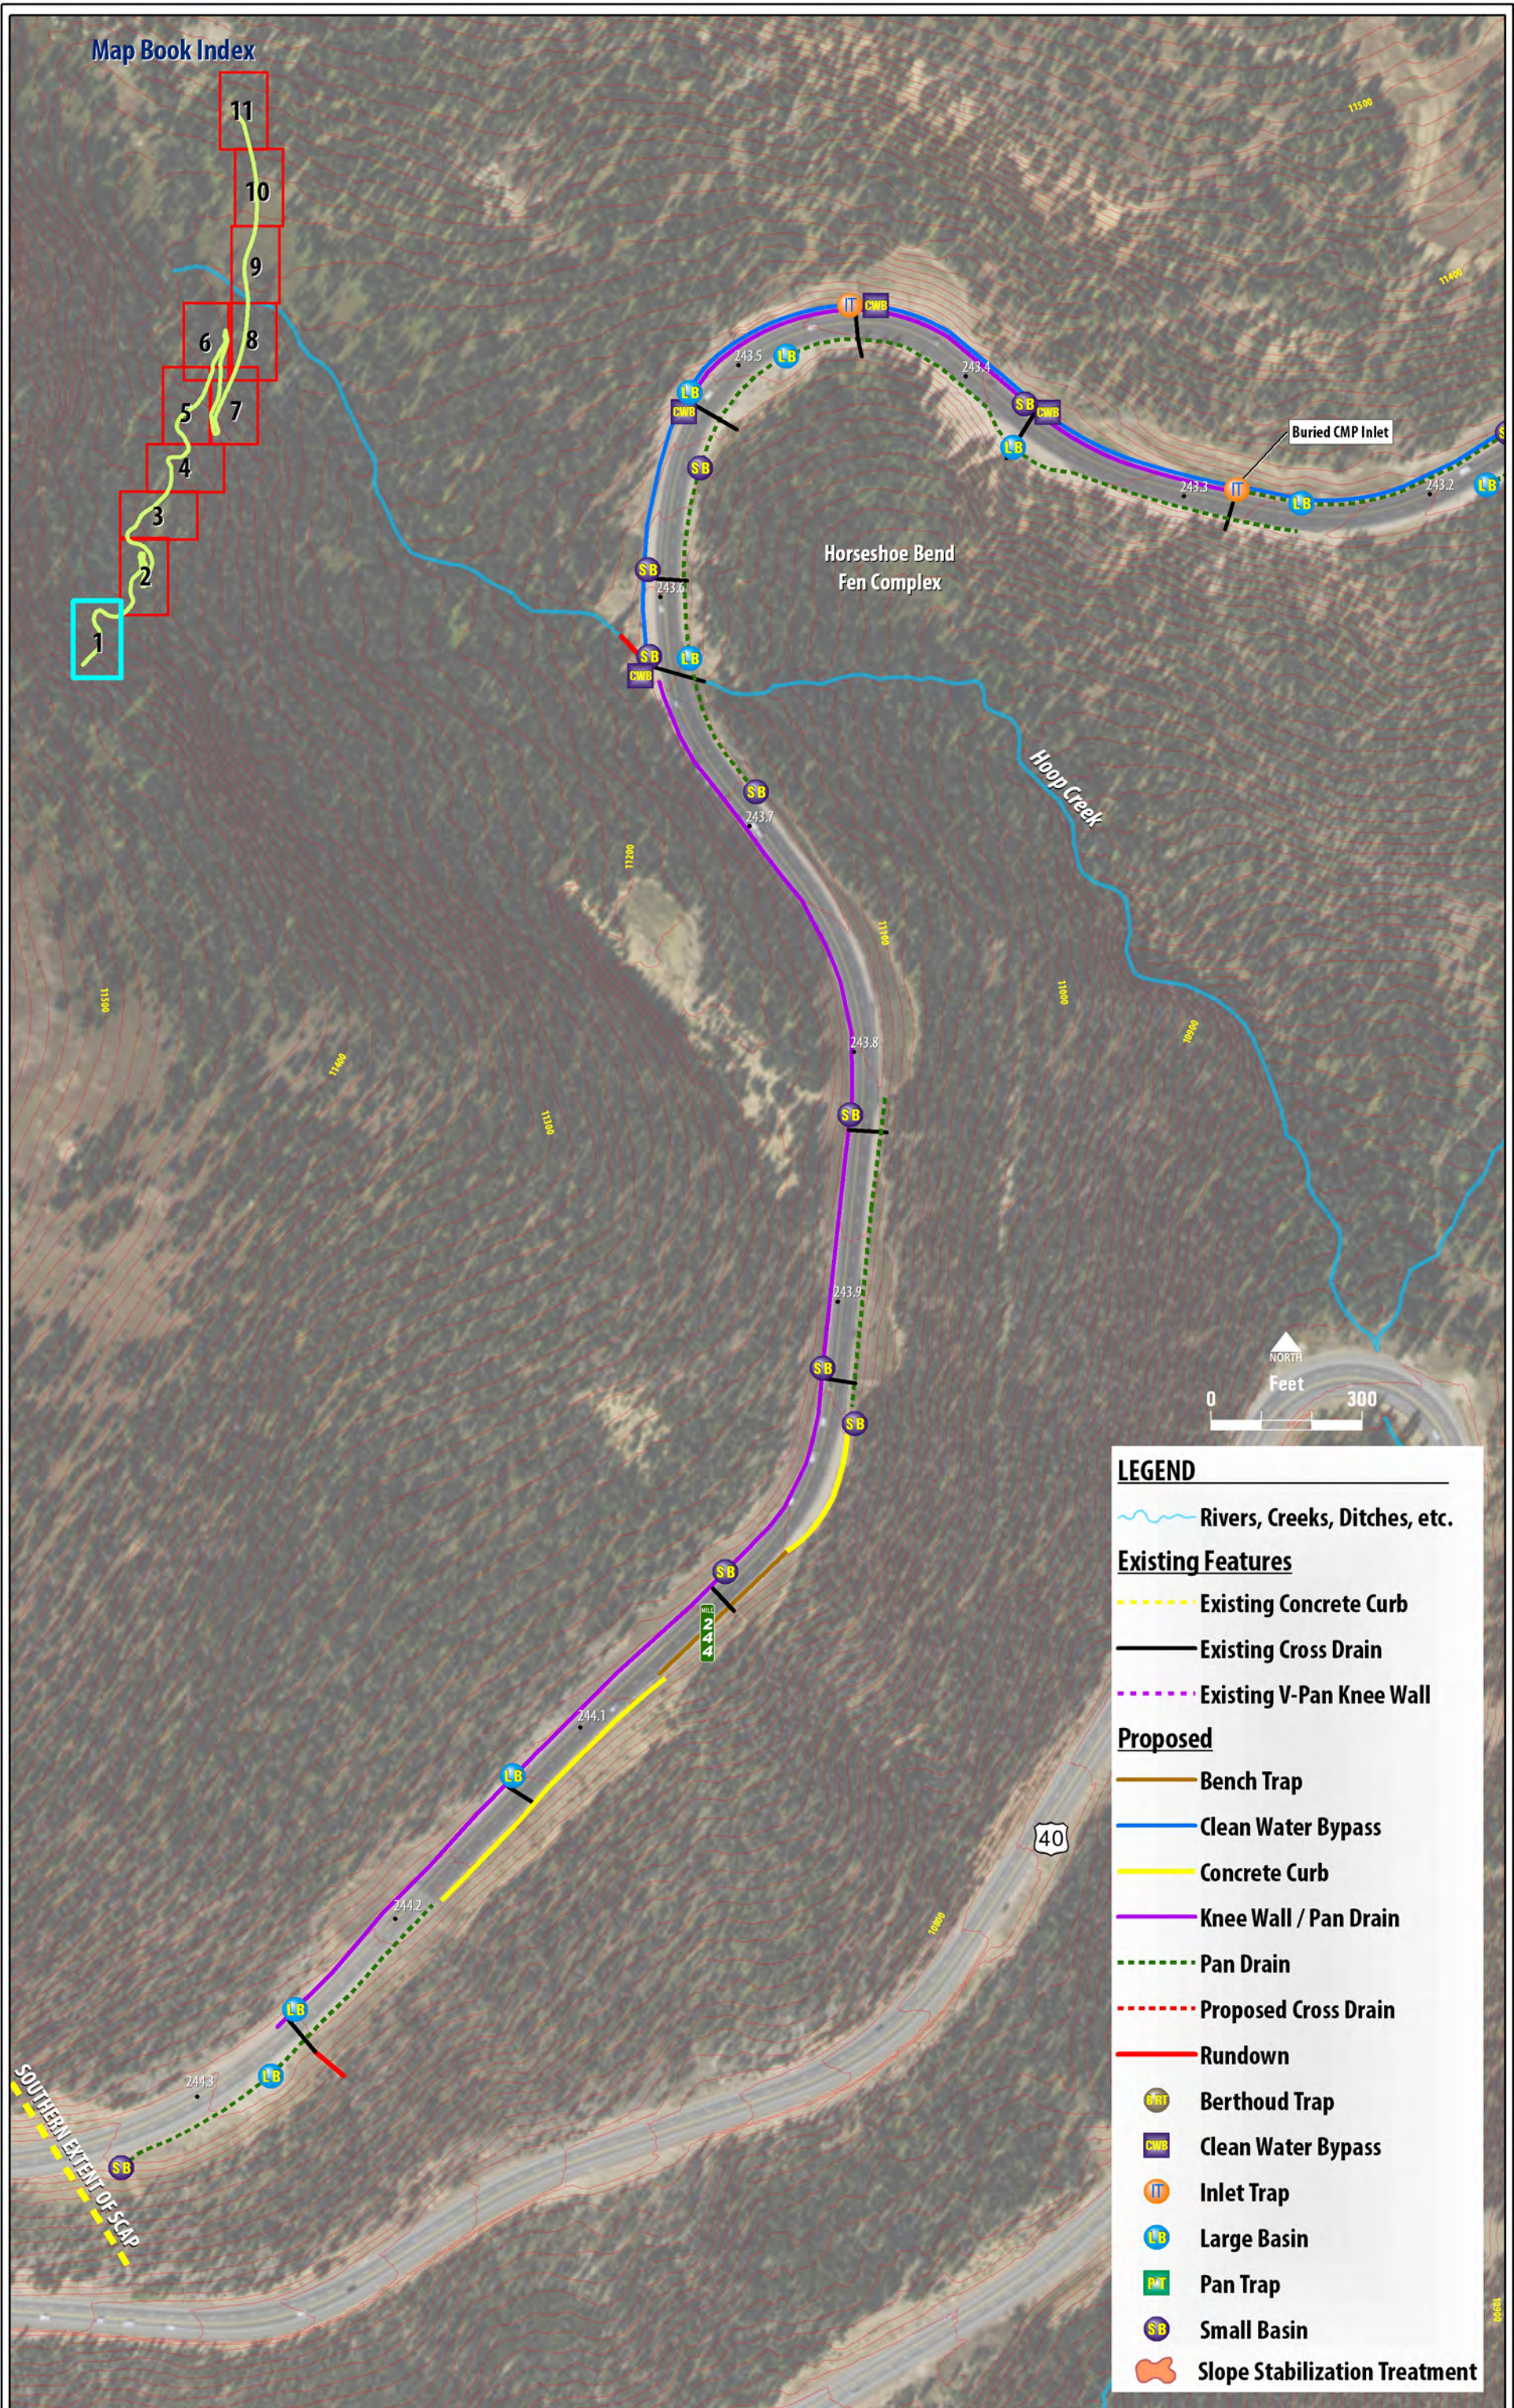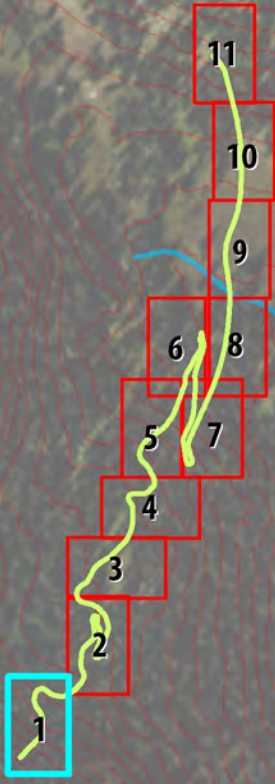


**LEGEND**

- Rivers, Creeks, Ditches, etc.
- Existing Features**
  - Existing Concrete Curb
  - Existing Cross Drain
  - Existing V-Pan Knee Wall
- Proposed**
  - Bench Trap
  - Clean Water Bypass
  - Concrete Curb
  - Knee Wall / Pan Drain
  - Pan Drain
  - Proposed Cross Drain
  - Rundown
  - Berthoud Trap
  - Clean Water Bypass
  - Inlet Trap
  - Large Basin
  - Pan Trap
  - Small Basin
  - Slope Stabilization Treatment

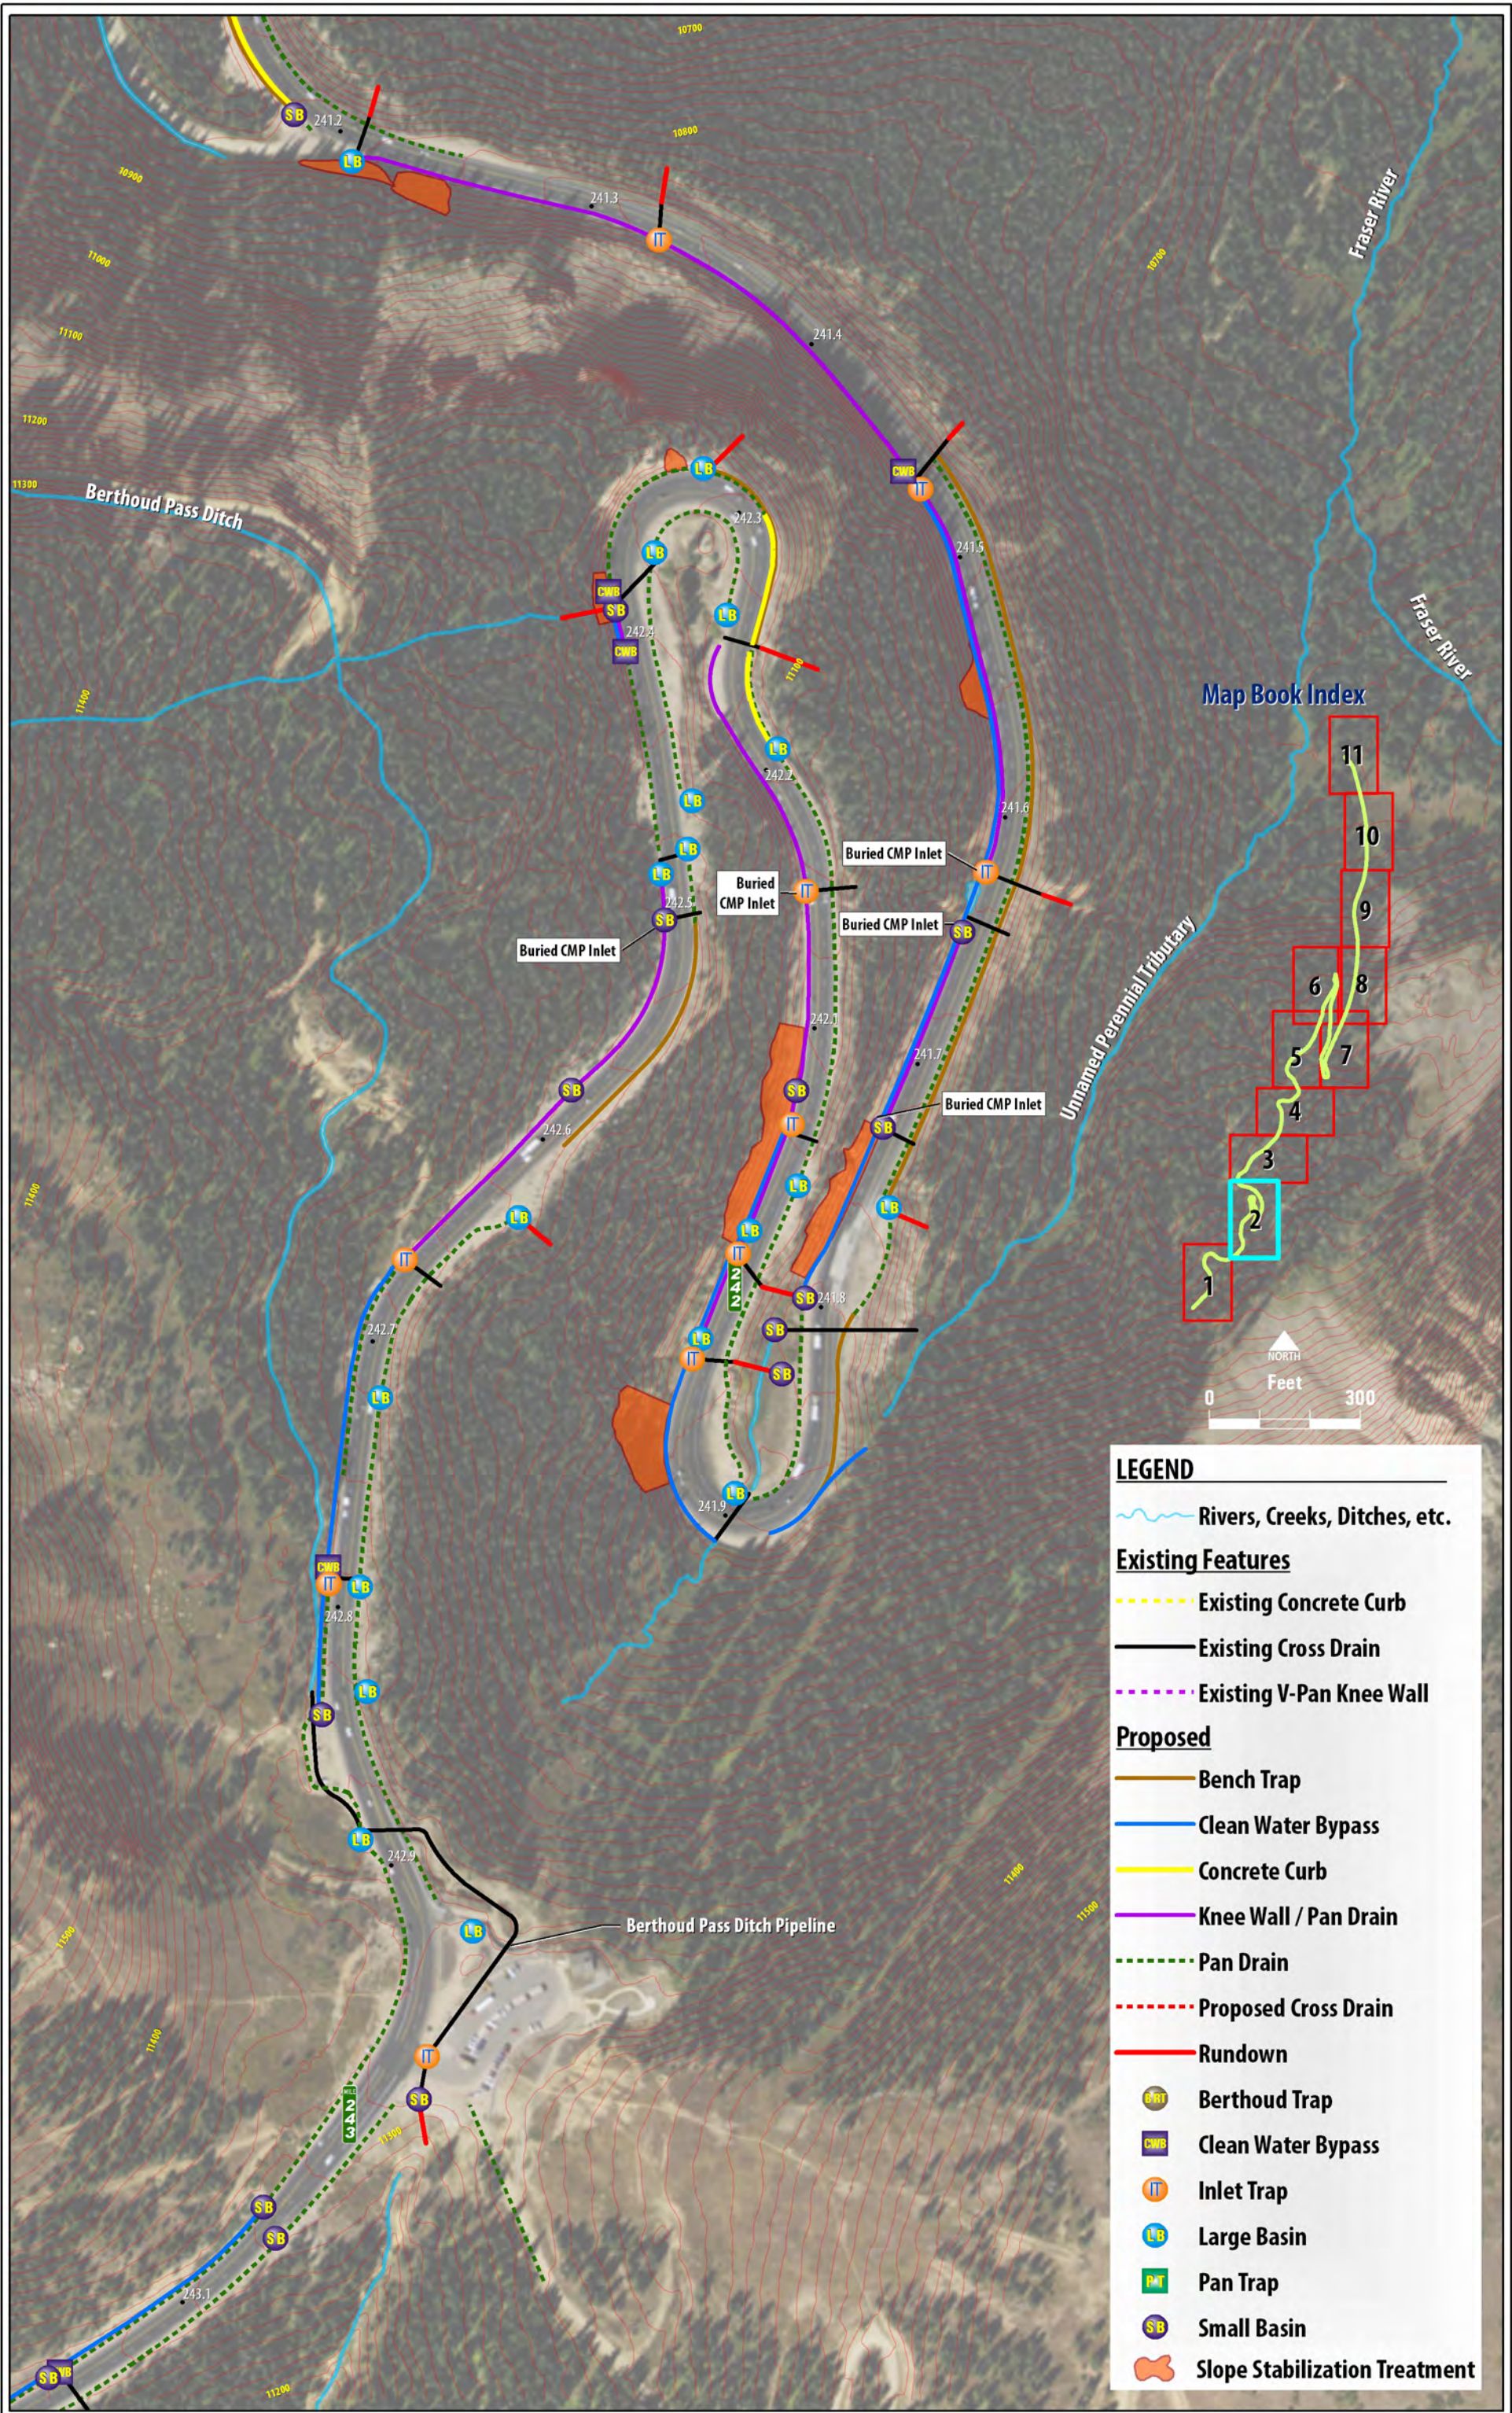


**Map Book Index**

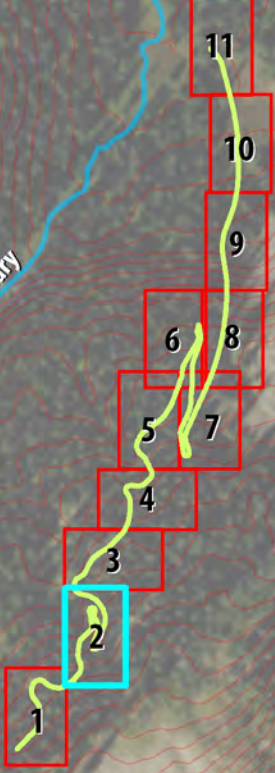

**LEGEND**


- Rivers, Creeks, Ditches, etc.
- Existing Features**
  - Existing Concrete Curb
  - Existing Cross Drain
  - Existing V-Pan Knee Wall
- Proposed**
  - Bench Trap
  - Clean Water Bypass
  - Concrete Curb
  - Knee Wall / Pan Drain
  - Pan Drain
  - Proposed Cross Drain
  - Rundown
  - Berthoud Trap
  - Clean Water Bypass
  - Inlet Trap
  - Large Basin
  - Pan Trap
  - Small Basin
  - Slope Stabilization Treatment

Map Book Index

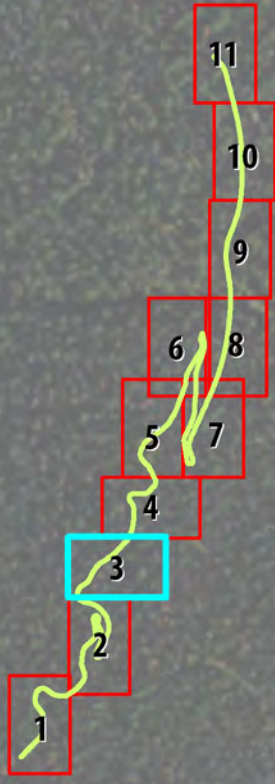



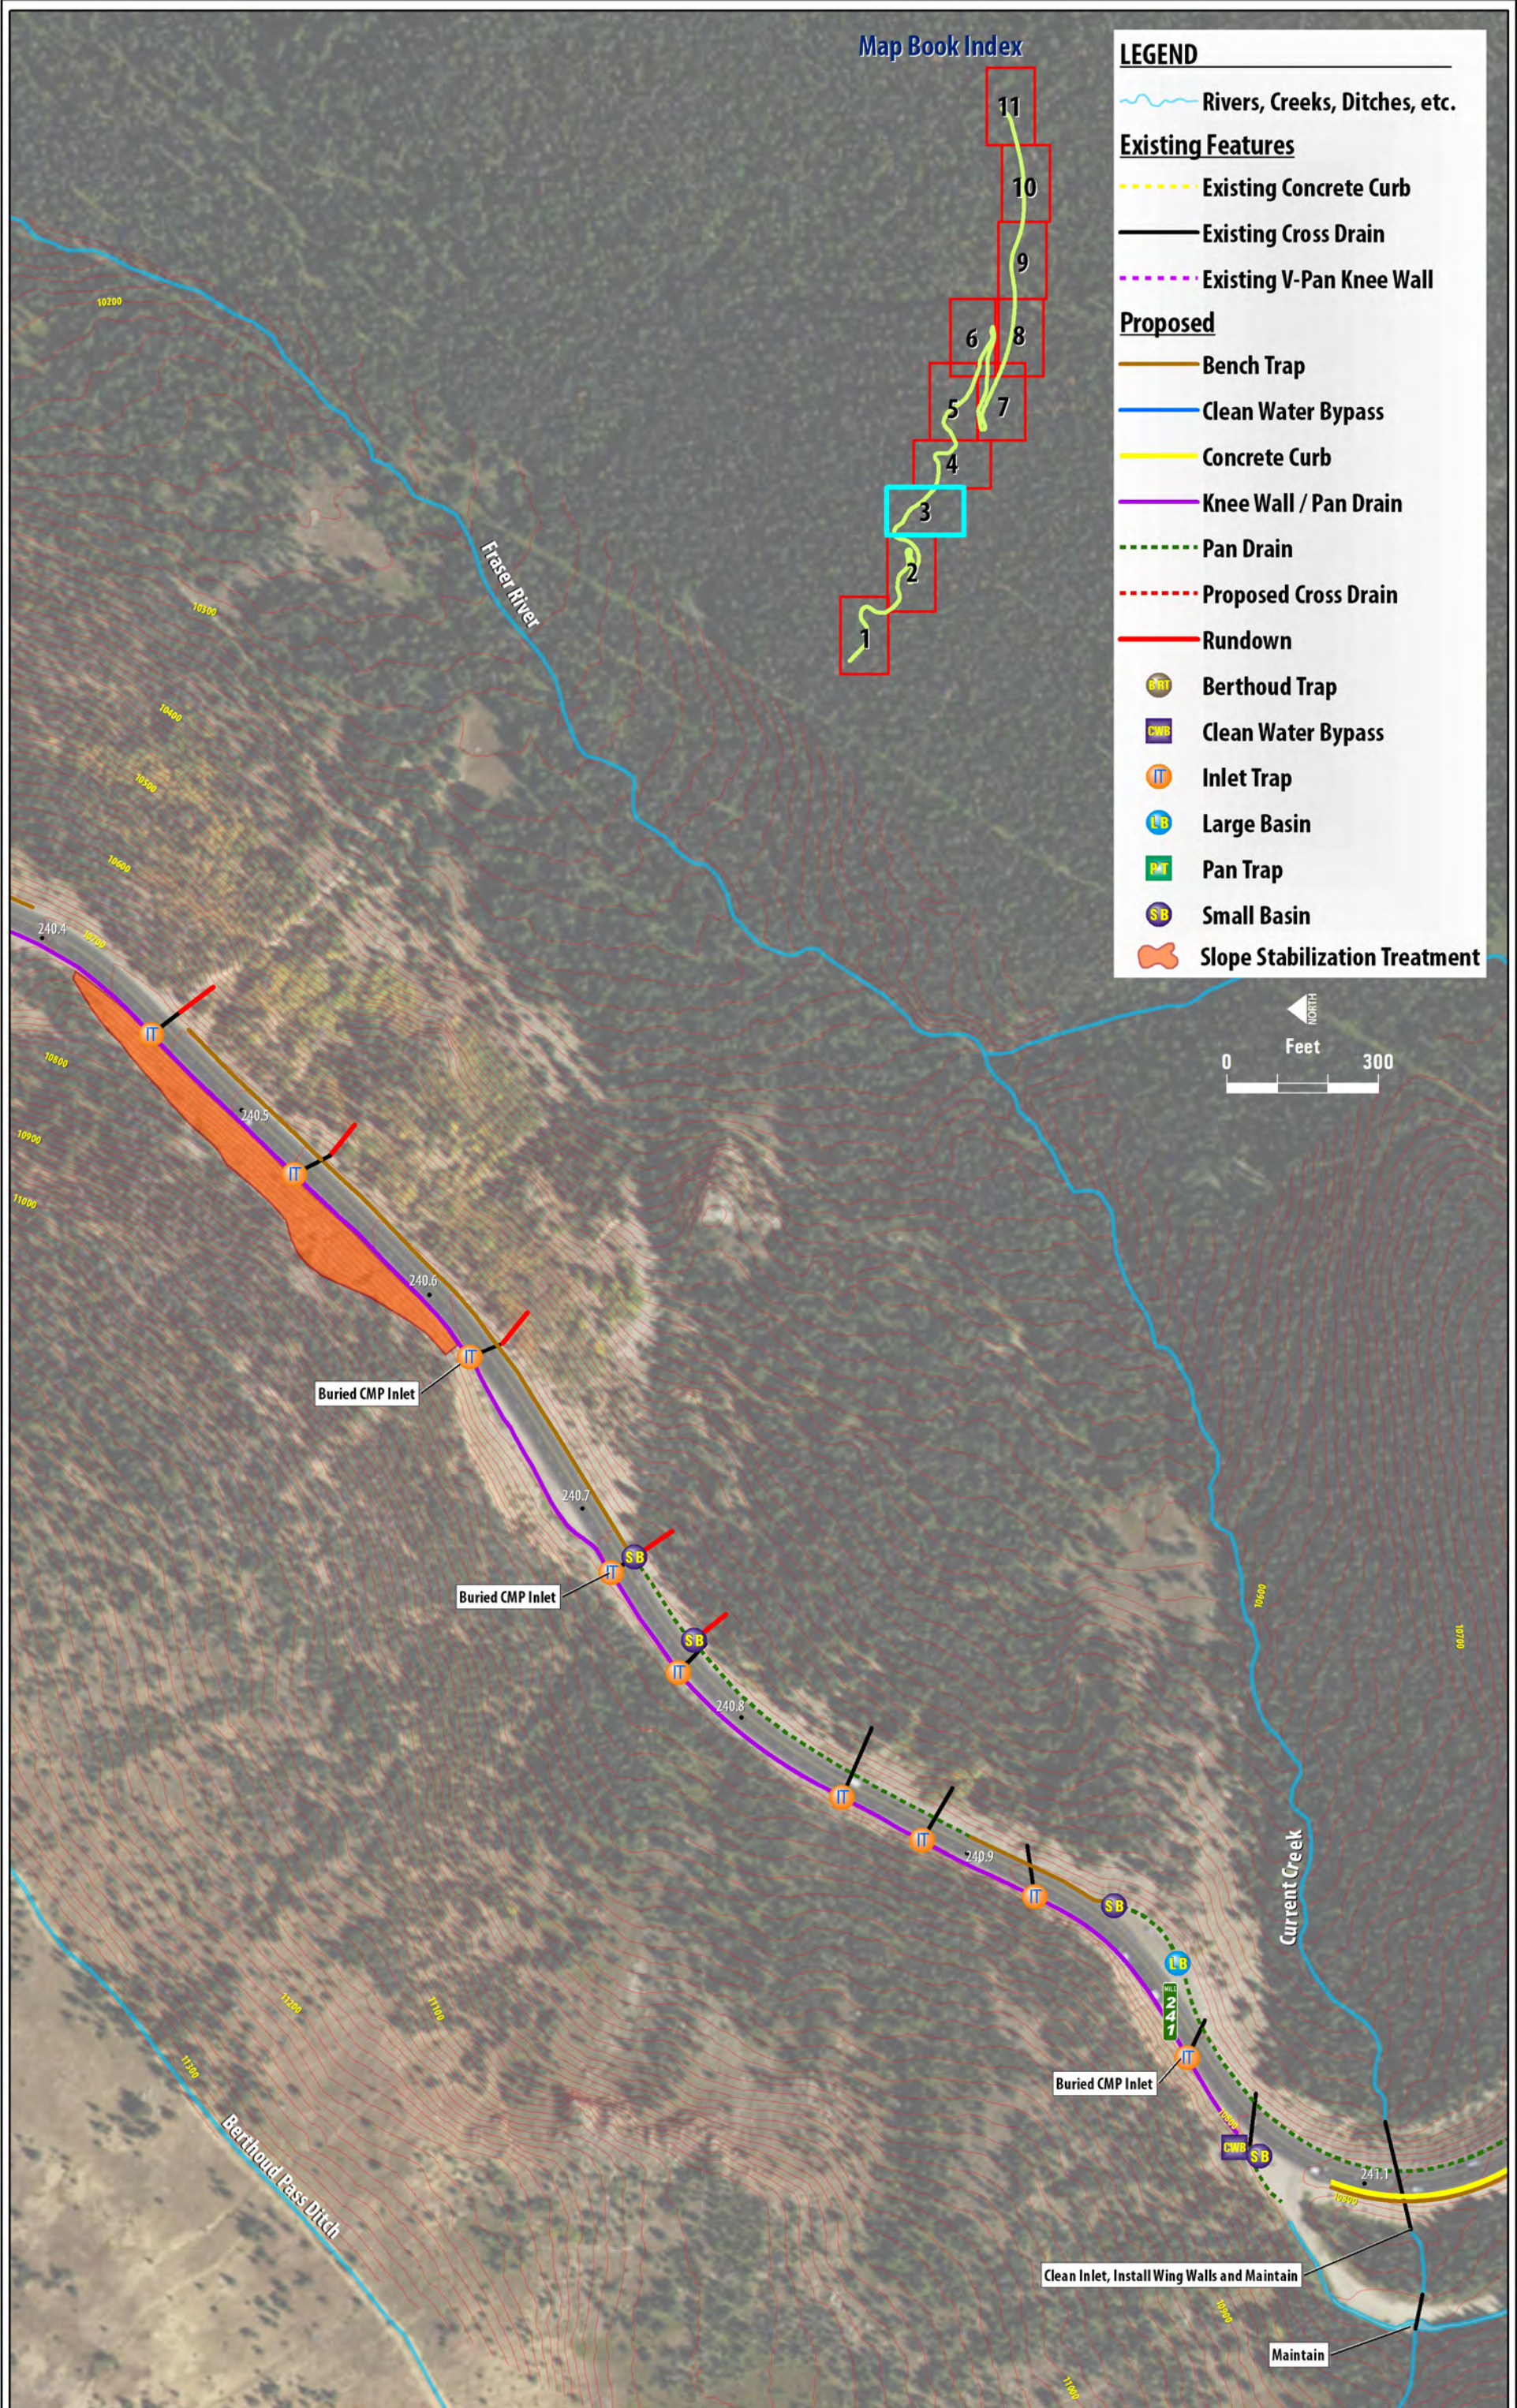


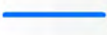

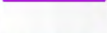
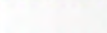
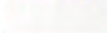







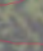
LEGEND


- Rivers, Creeks, Ditches, etc.
- Existing Features**
  - Existing Concrete Curb
  - Existing Cross Drain
  - Existing V-Pan Knee Wall
- Proposed**
  - Bench Trap
  - Clean Water Bypass
  - Concrete Curb
  - Knee Wall / Pan Drain
  - Pan Drain
  - Proposed Cross Drain
  - Rundown
  - Berthoud Trap
  - Clean Water Bypass
  - Inlet Trap
  - Large Basin
  - Pan Trap
  - Small Basin
  - Slope Stabilization Treatment



Map Book Index

LEGEND


-  Rivers, Creeks, Ditches, etc.
- Existing Features**
-  Existing Concrete Curb
-  Existing Cross Drain
-  Existing V-Pan Knee Wall
- Proposed**
-  Bench Trap
-  Clean Water Bypass
-  Concrete Curb
-  Knee Wall / Pan Drain
-  Pan Drain
-  Proposed Cross Drain
-  Rundown
-  Berthoud Trap
-  Clean Water Bypass
-  Inlet Trap
-  Large Basin
-  Pan Trap
-  Small Basin
-  Slope Stabilization Treatment

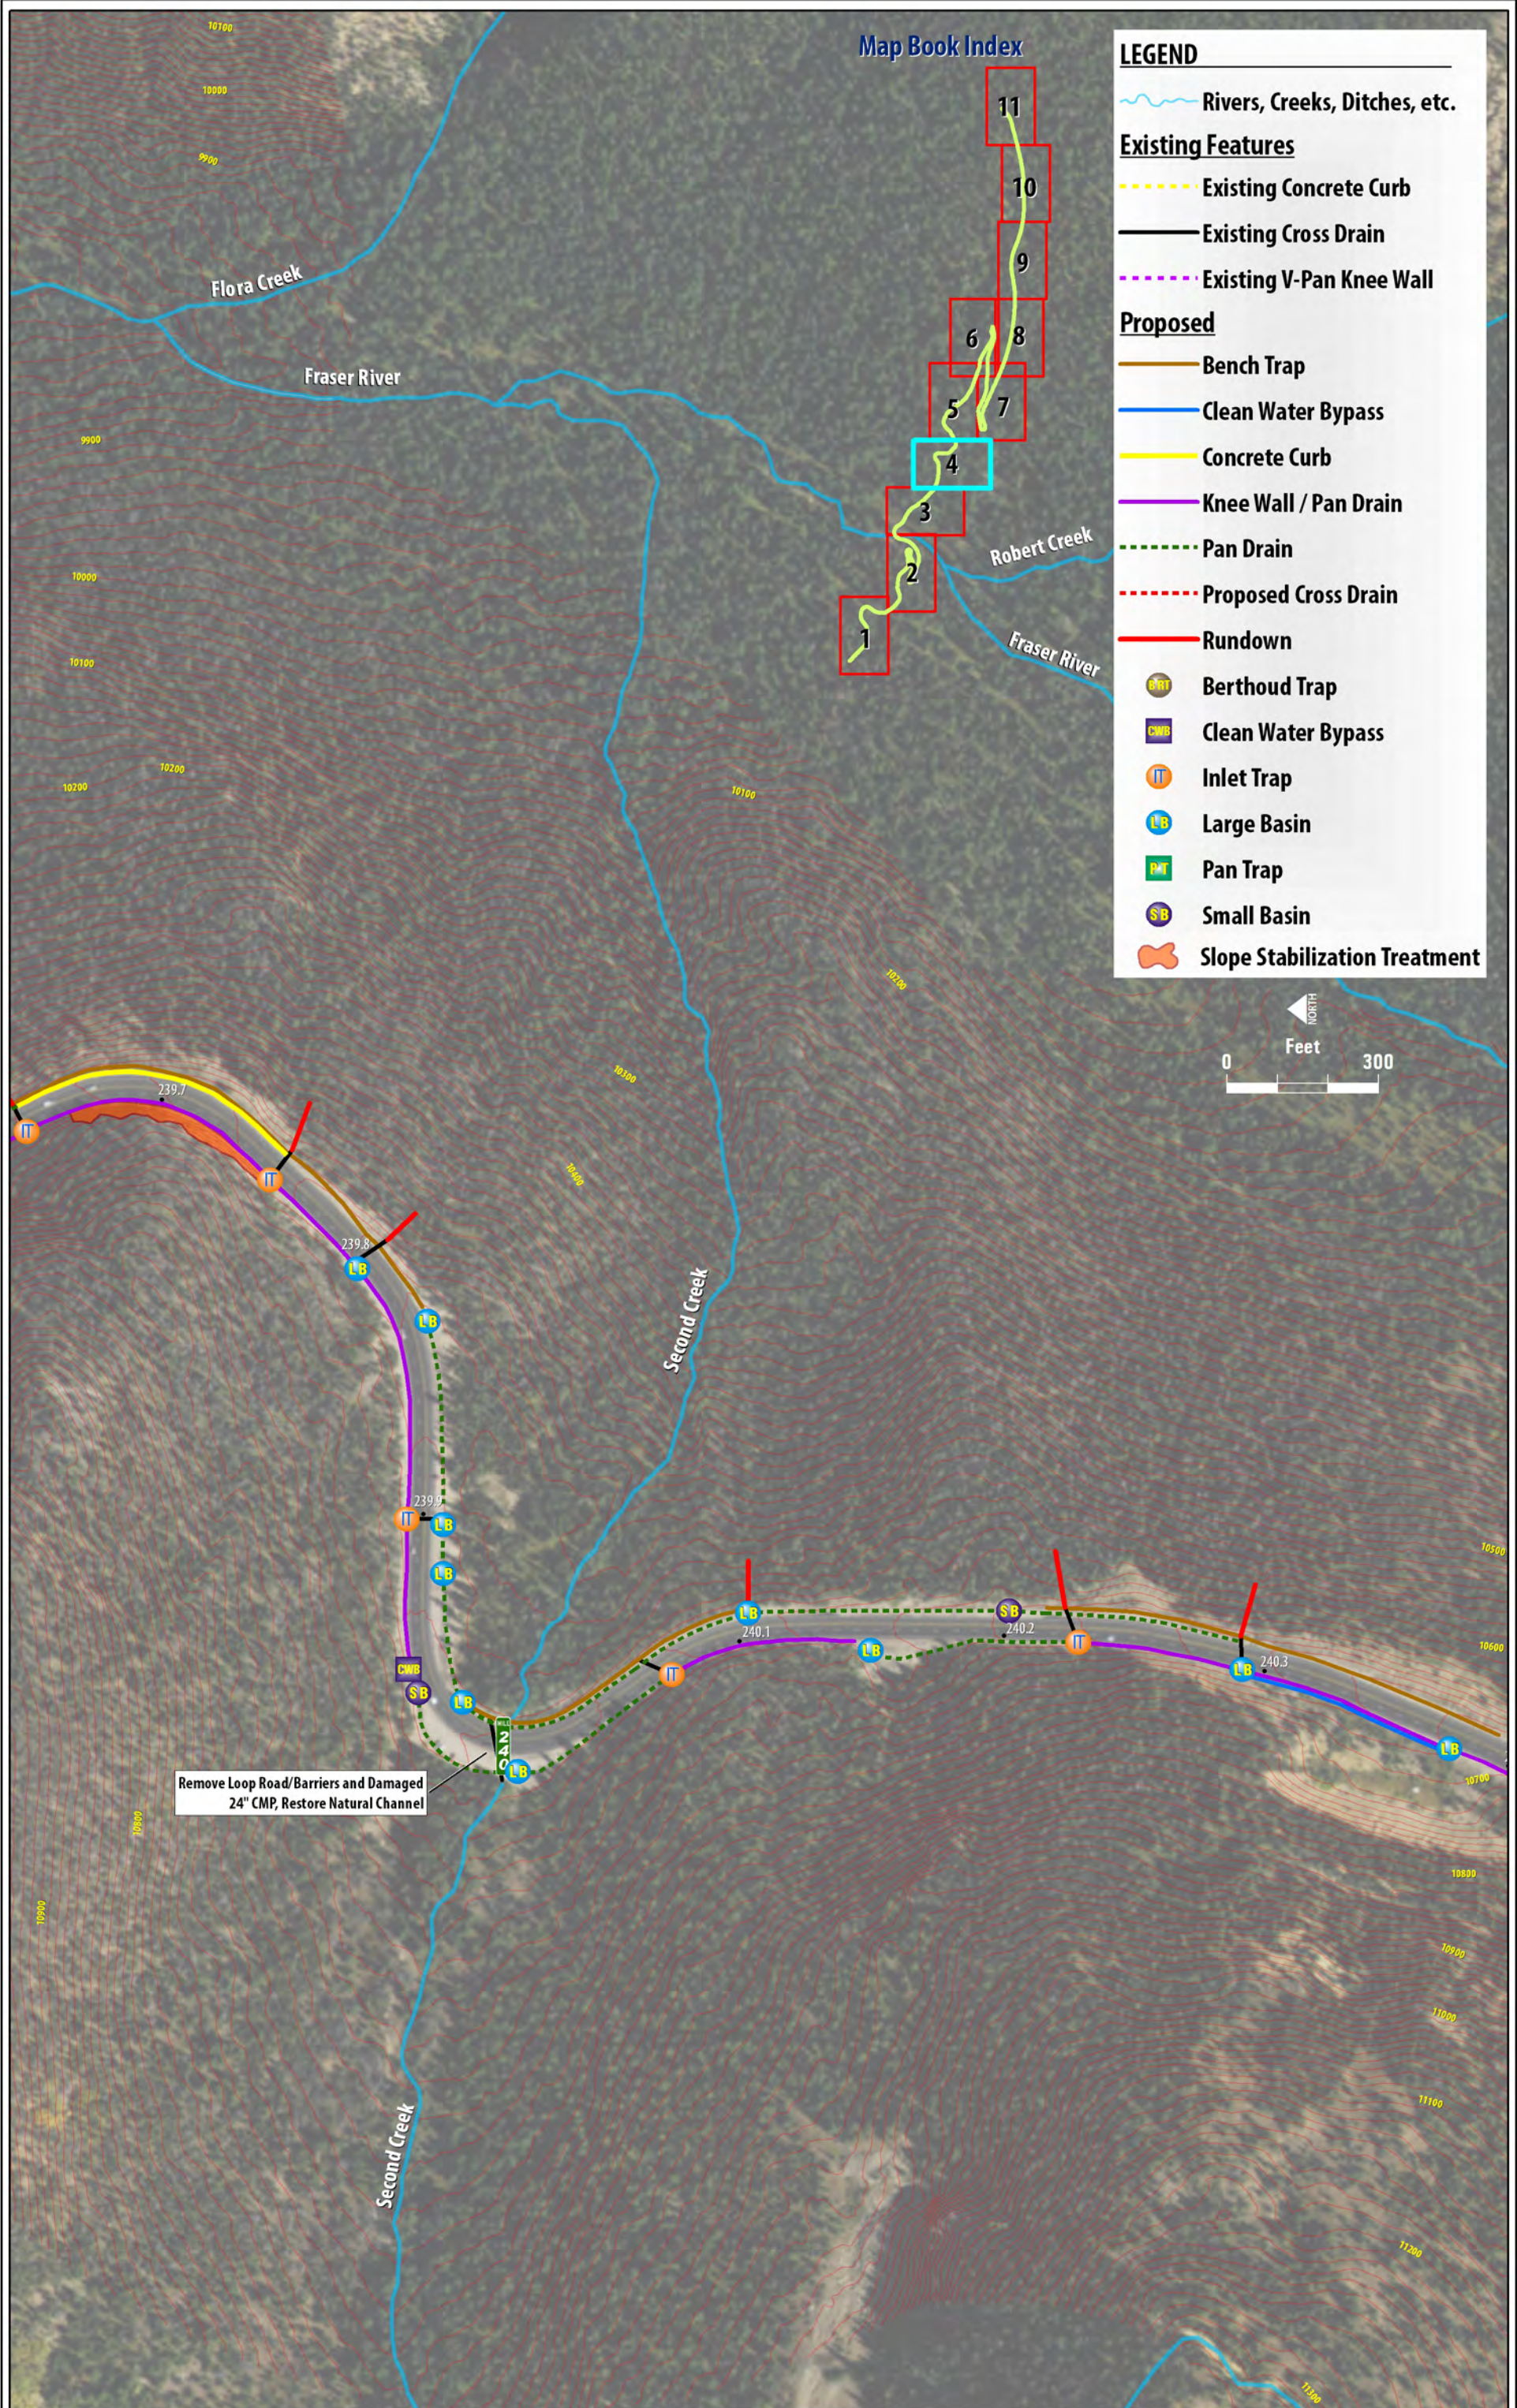



**LEGEND**

 Rivers, Creeks, Ditches, etc.


**Existing Features**


 Existing Concrete Curb


 Existing Cross Drain


 Existing V-Pan Knee Wall


**Proposed**


 Bench Trap


 Clean Water Bypass


 Concrete Curb


 Knee Wall / Pan Drain

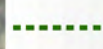
 Pan Drain

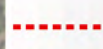
 Proposed Cross Drain


 Rundown

 Berthoud Trap

 Clean Water Bypass

 Inlet Trap



 Large Basin

 Pan Trap

 Small Basin

 Slope Stabilization Treatment

**Map Book Index**

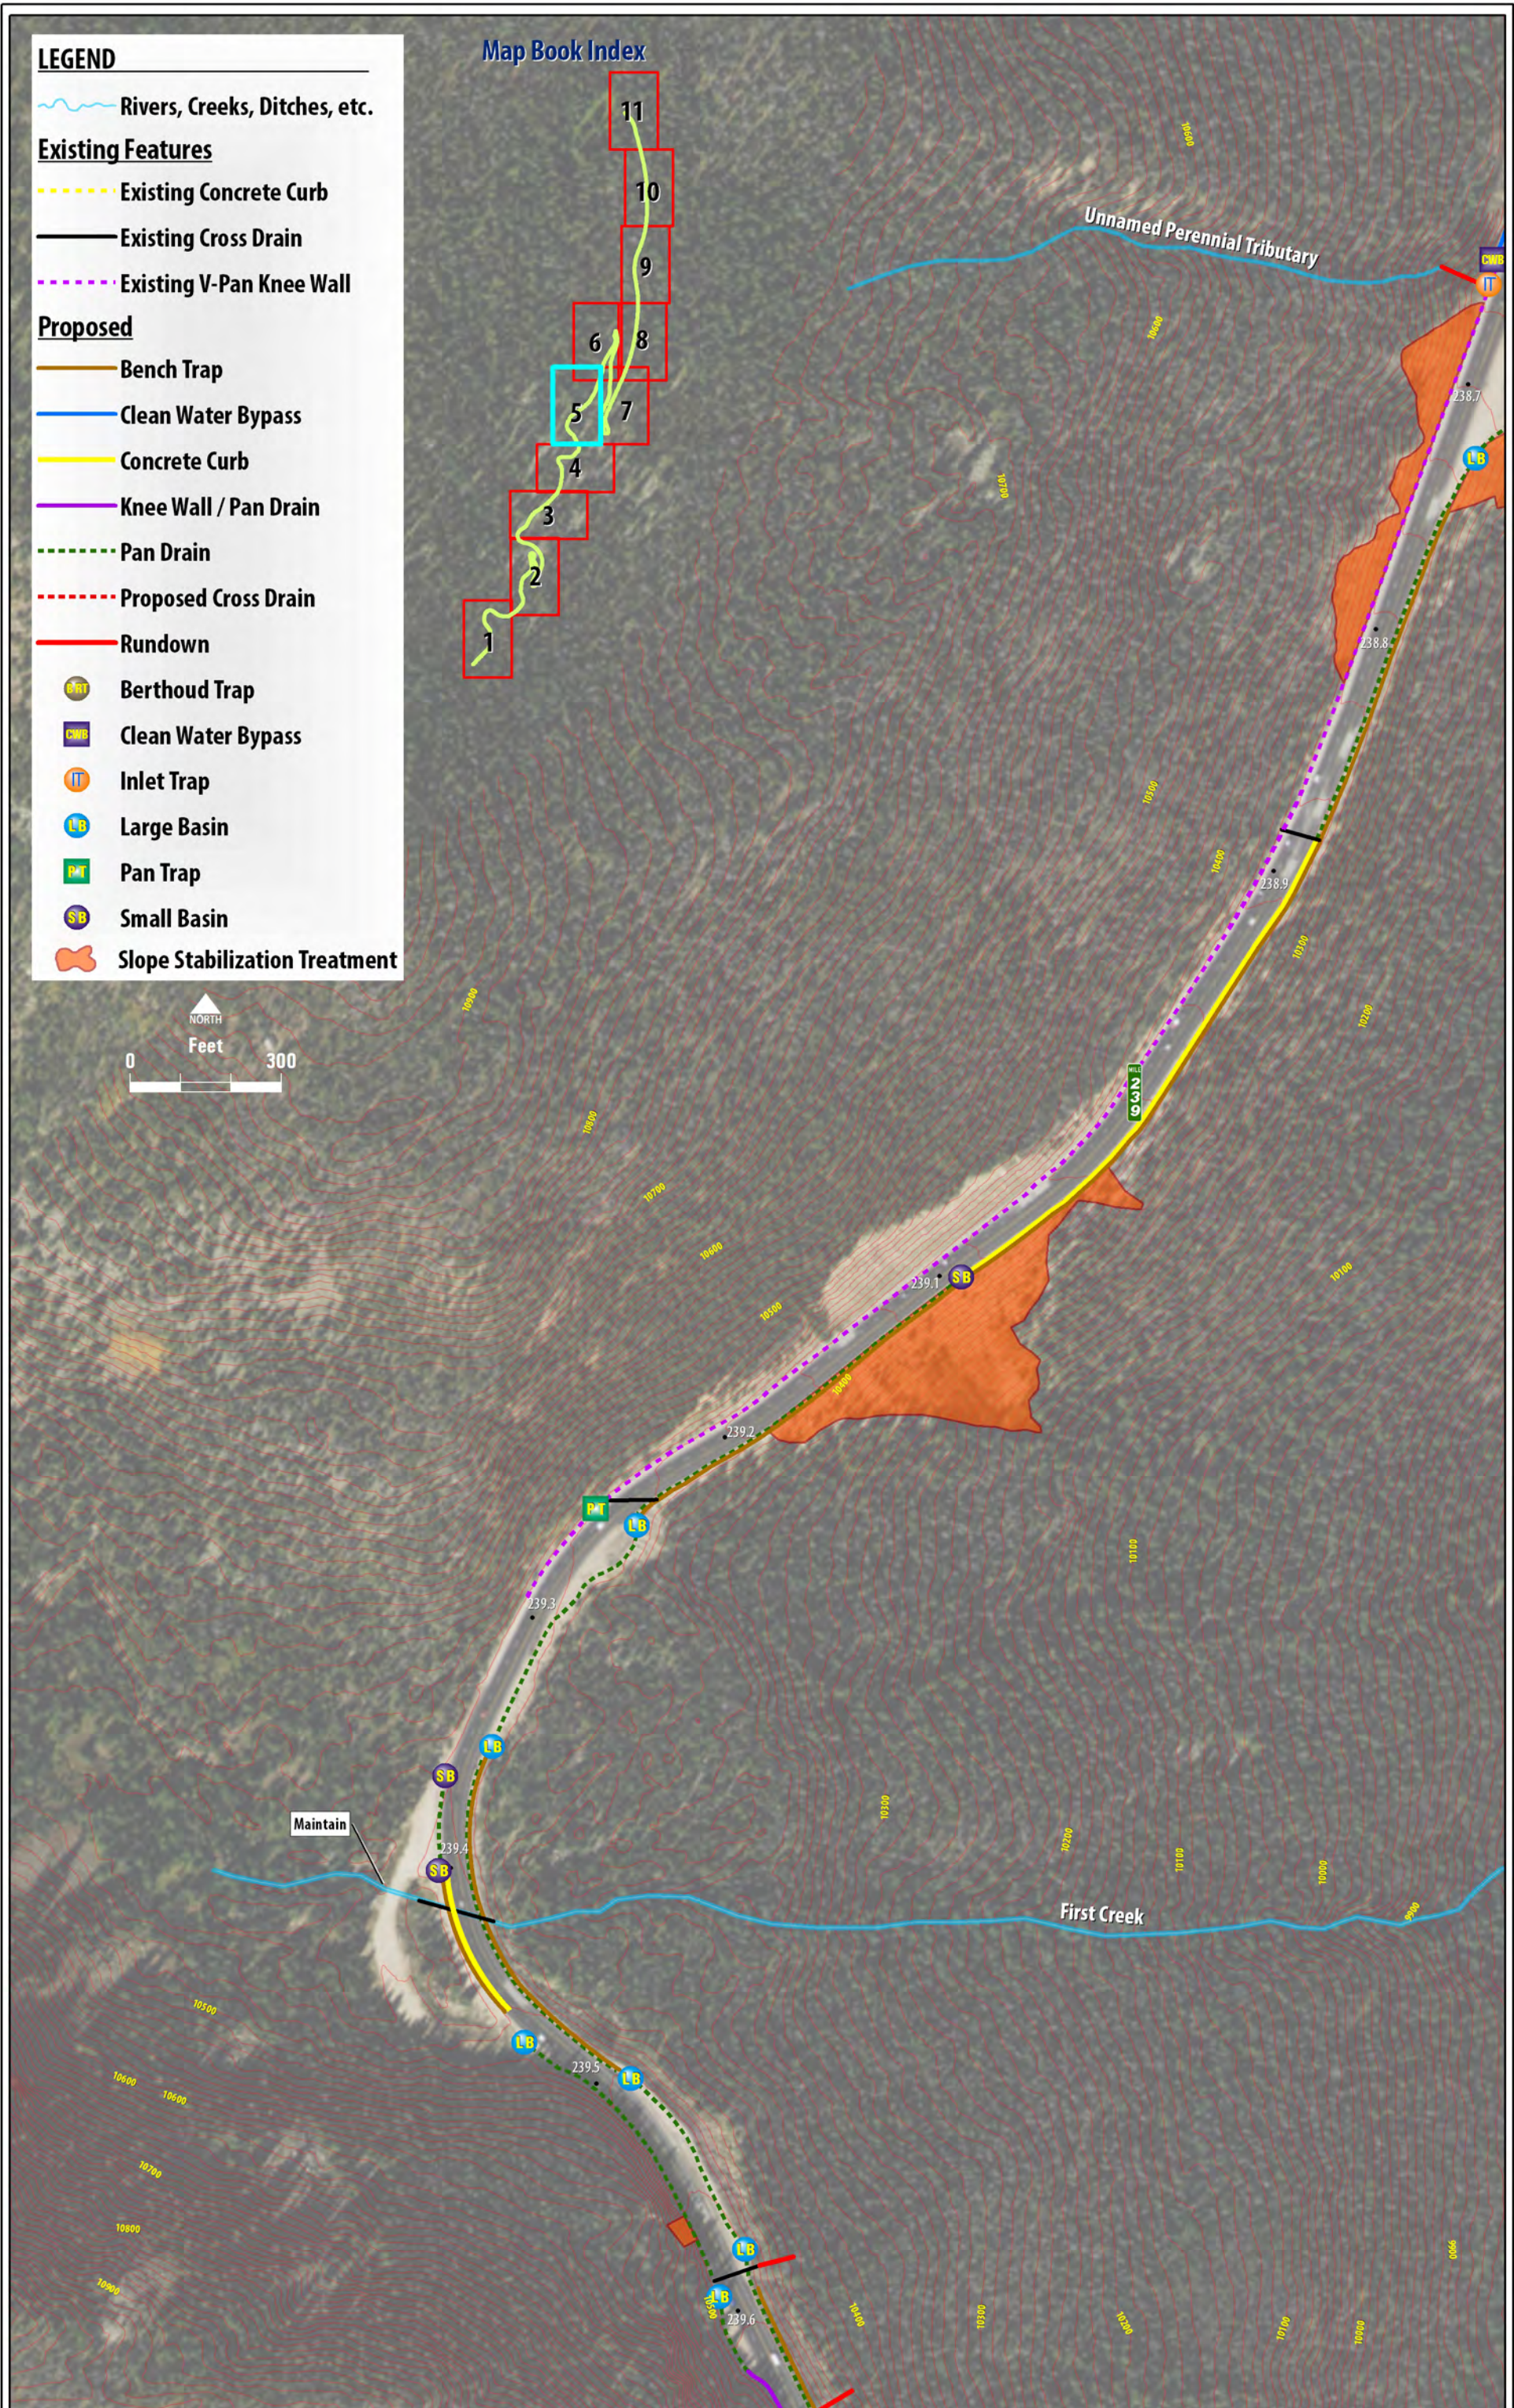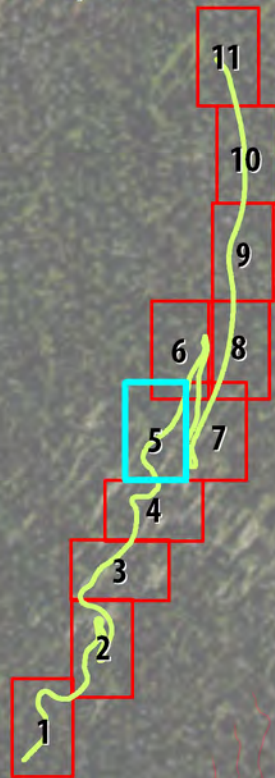

**LEGEND**

Rivers, Creeks, Ditches, etc.

**Existing Features**

Existing Concrete Curb

Existing Cross Drain

Existing V-Pan Knee Wall

**Proposed**

Bench Trap

Clean Water Bypass

Concrete Curb

Knee Wall / Pan Drain

Pan Drain

Proposed Cross Drain

Rundown

Berthoud Trap

Clean Water Bypass

Inlet Trap



Large Basin

Pan Trap


Small Basin

Slope Stabilization Treatment

**Map Book Index**

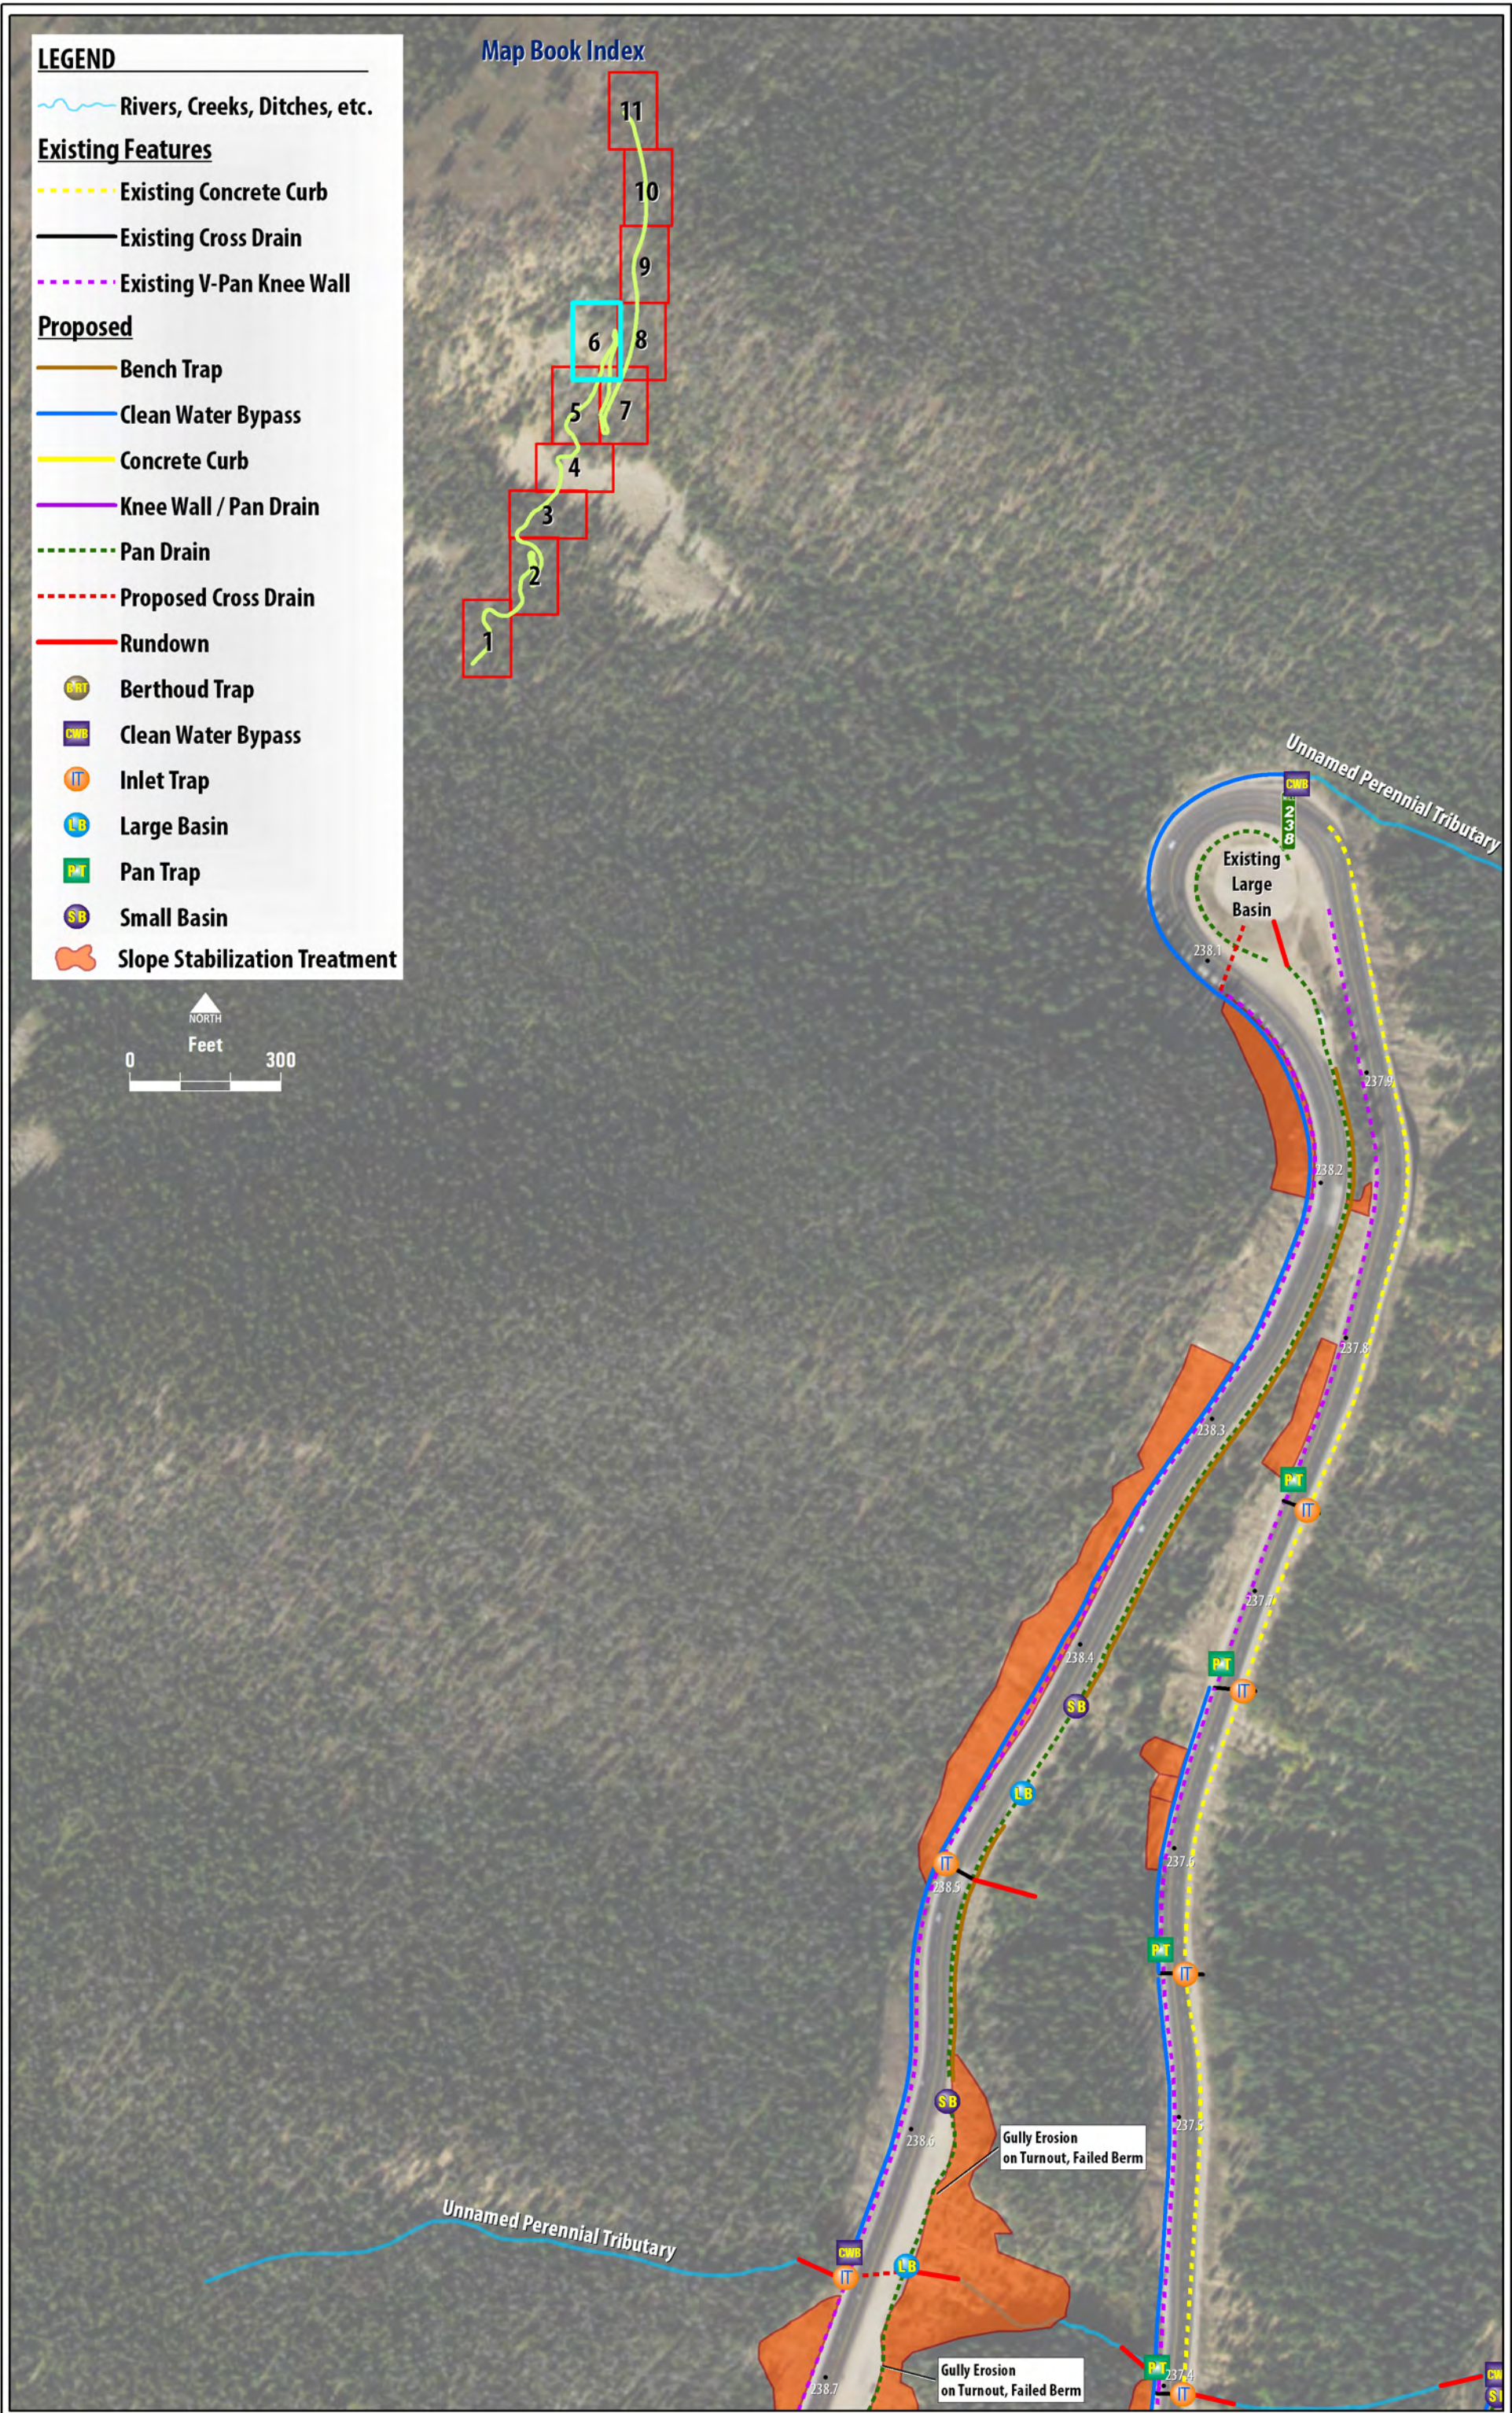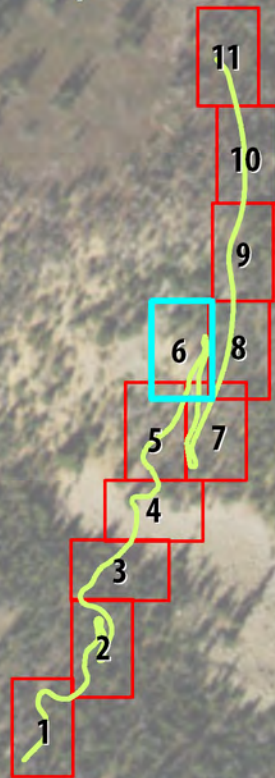



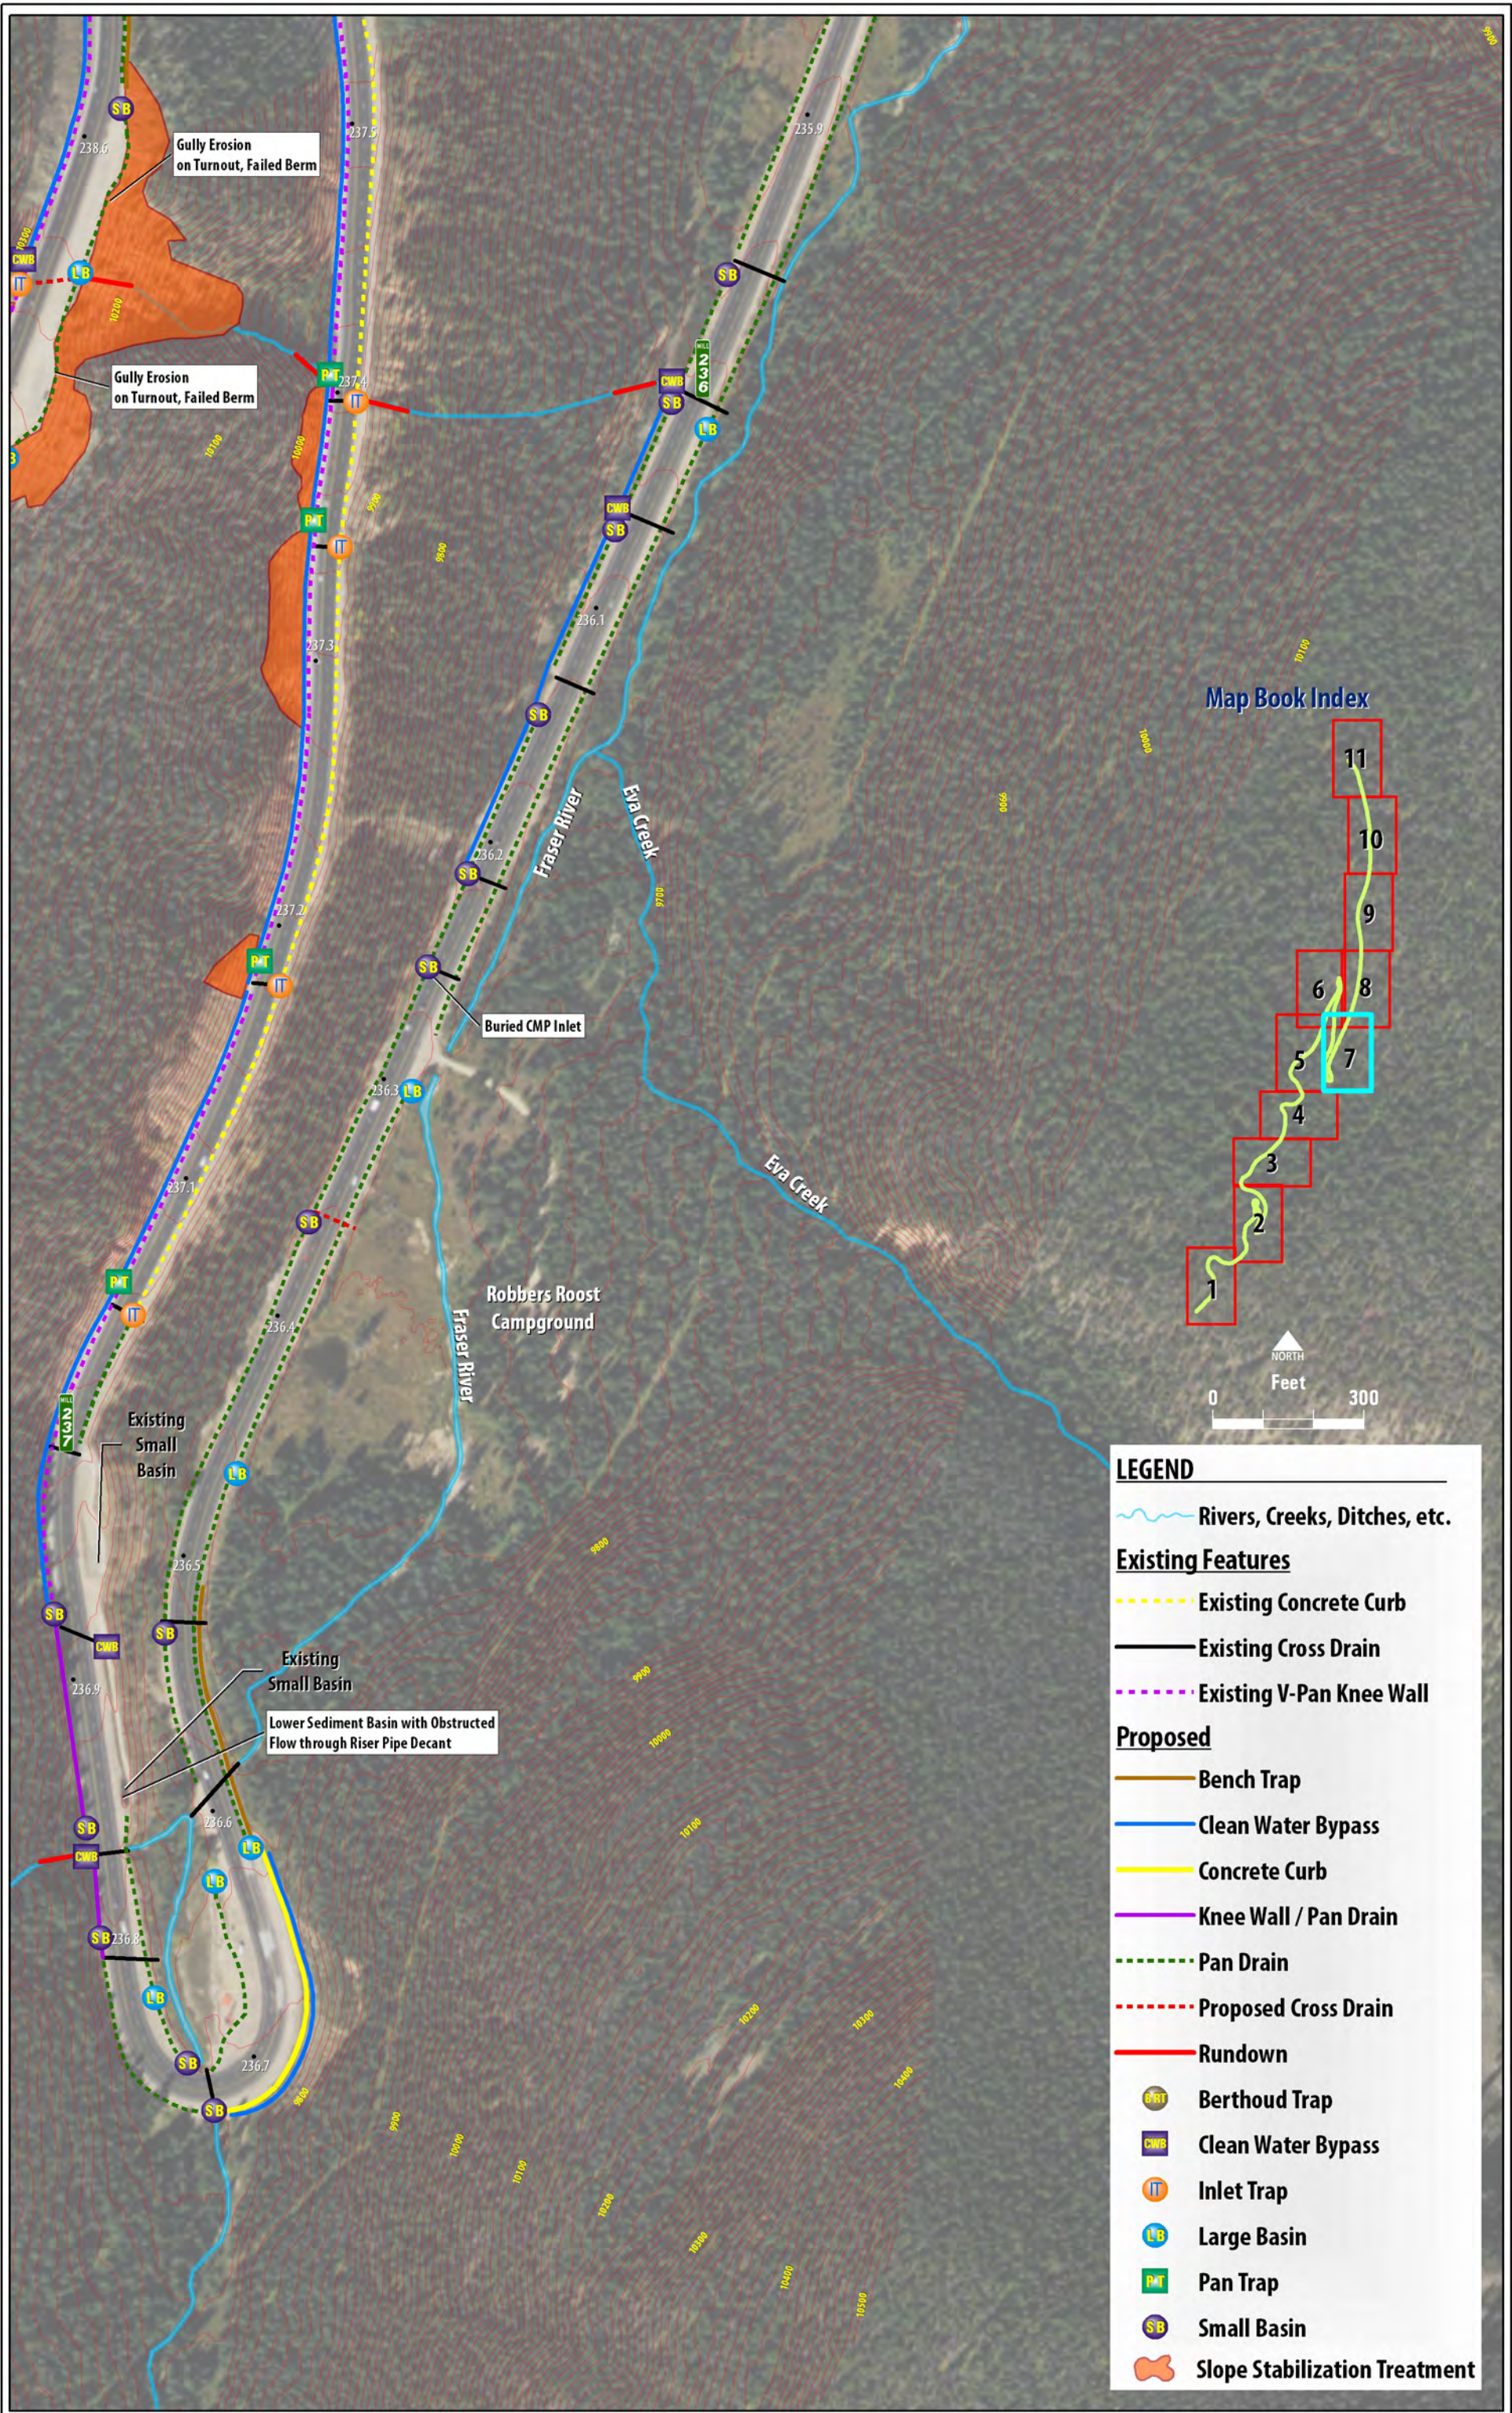

**Map Book Index**



**LEGEND**


Rivers, Creeks, Ditches, etc.

**Existing Features**


- Existing Concrete Curb
- Existing Cross Drain
- Existing V-Pan Knee Wall

**Proposed**

- Bench Trap
- Clean Water Bypass
- Concrete Curb
- Knee Wall / Pan Drain
- Pan Drain
- Proposed Cross Drain
- Rundown
- Berthoud Trap
- Clean Water Bypass
- Inlet Trap
- Large Basin
- Pan Trap
- Small Basin
- Slope Stabilization Treatment

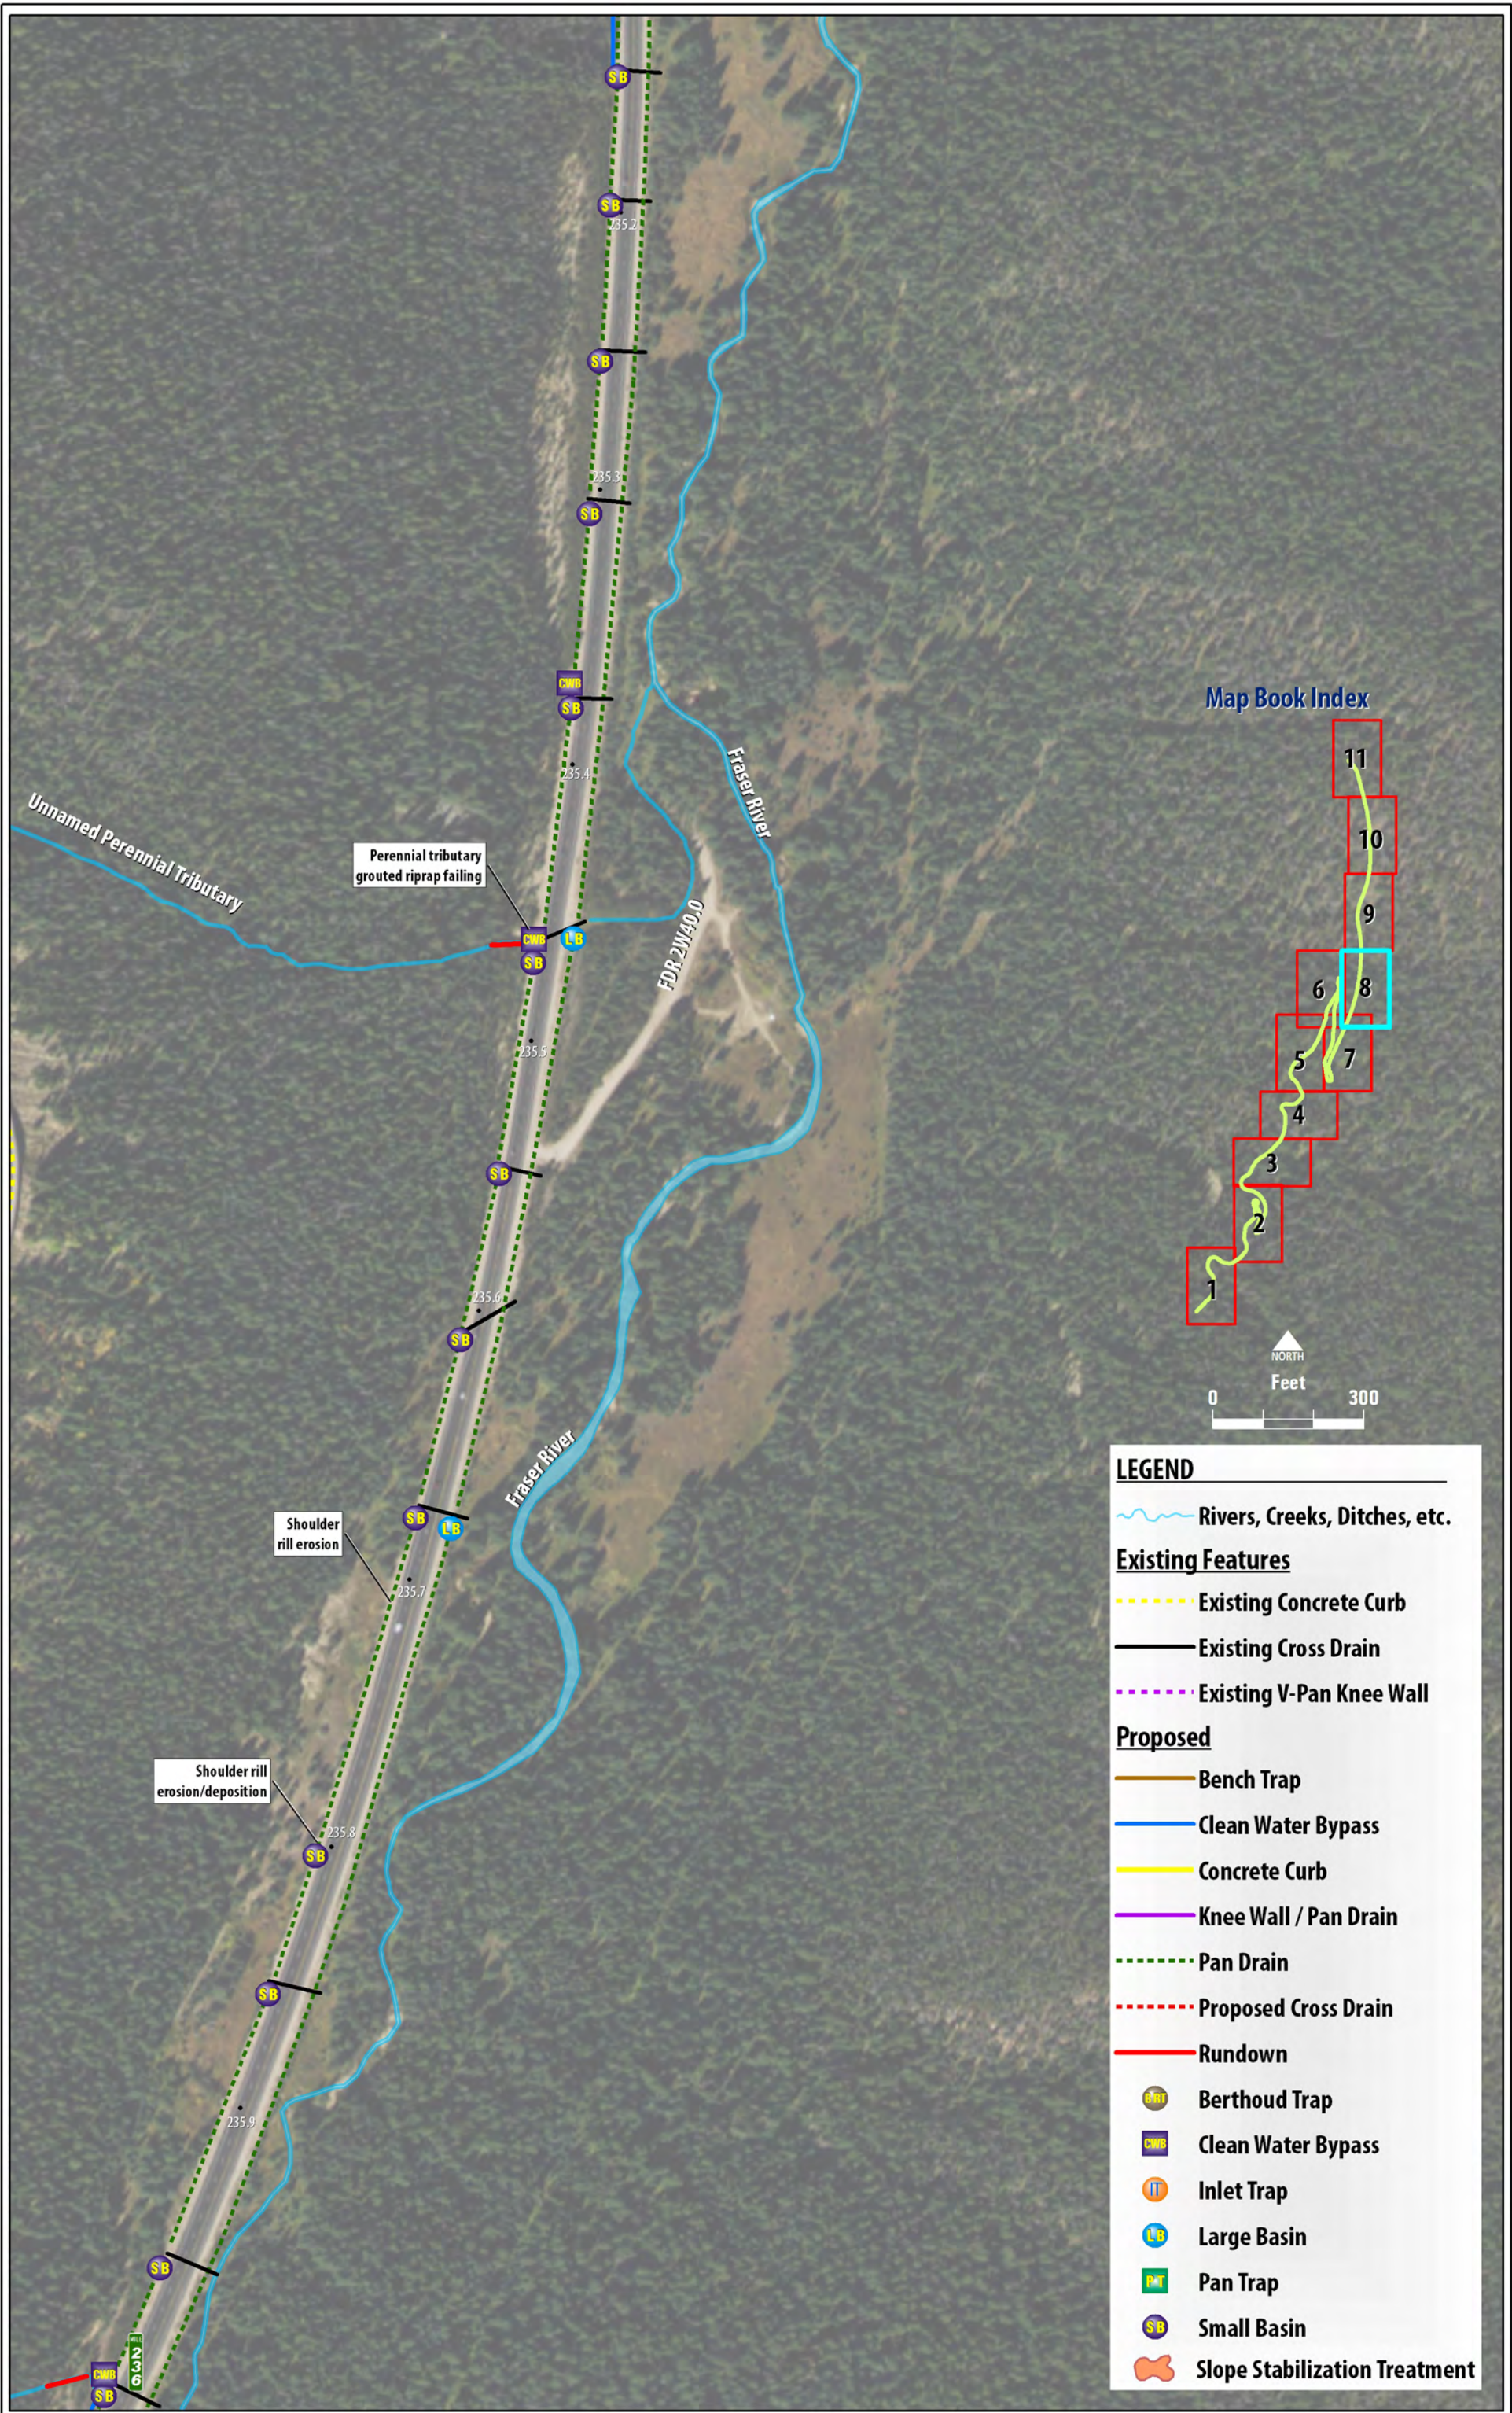


**Map Book Index**

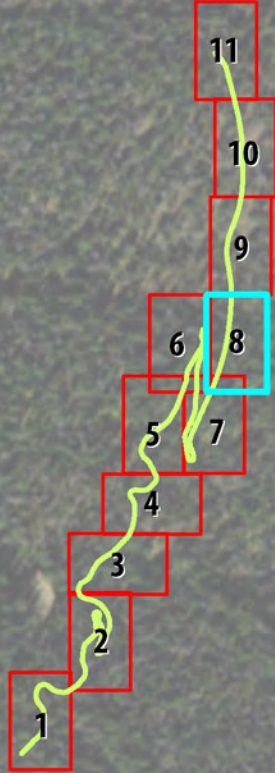


**LEGEND**

	Rivers, Creeks, Ditches, etc.
<b>Existing Features</b>	
	Existing Concrete Curb
	Existing Cross Drain
	Existing V-Pan Knee Wall
<b>Proposed</b>	
	Bench Trap
	Clean Water Bypass
	Concrete Curb
	Knee Wall / Pan Drain
	Pan Drain
	Proposed Cross Drain
	Rundown
	Berthoud Trap
	Clean Water Bypass
	Inlet Trap
	Large Basin
	Pan Trap
	Small Basin
	Slope Stabilization Treatment

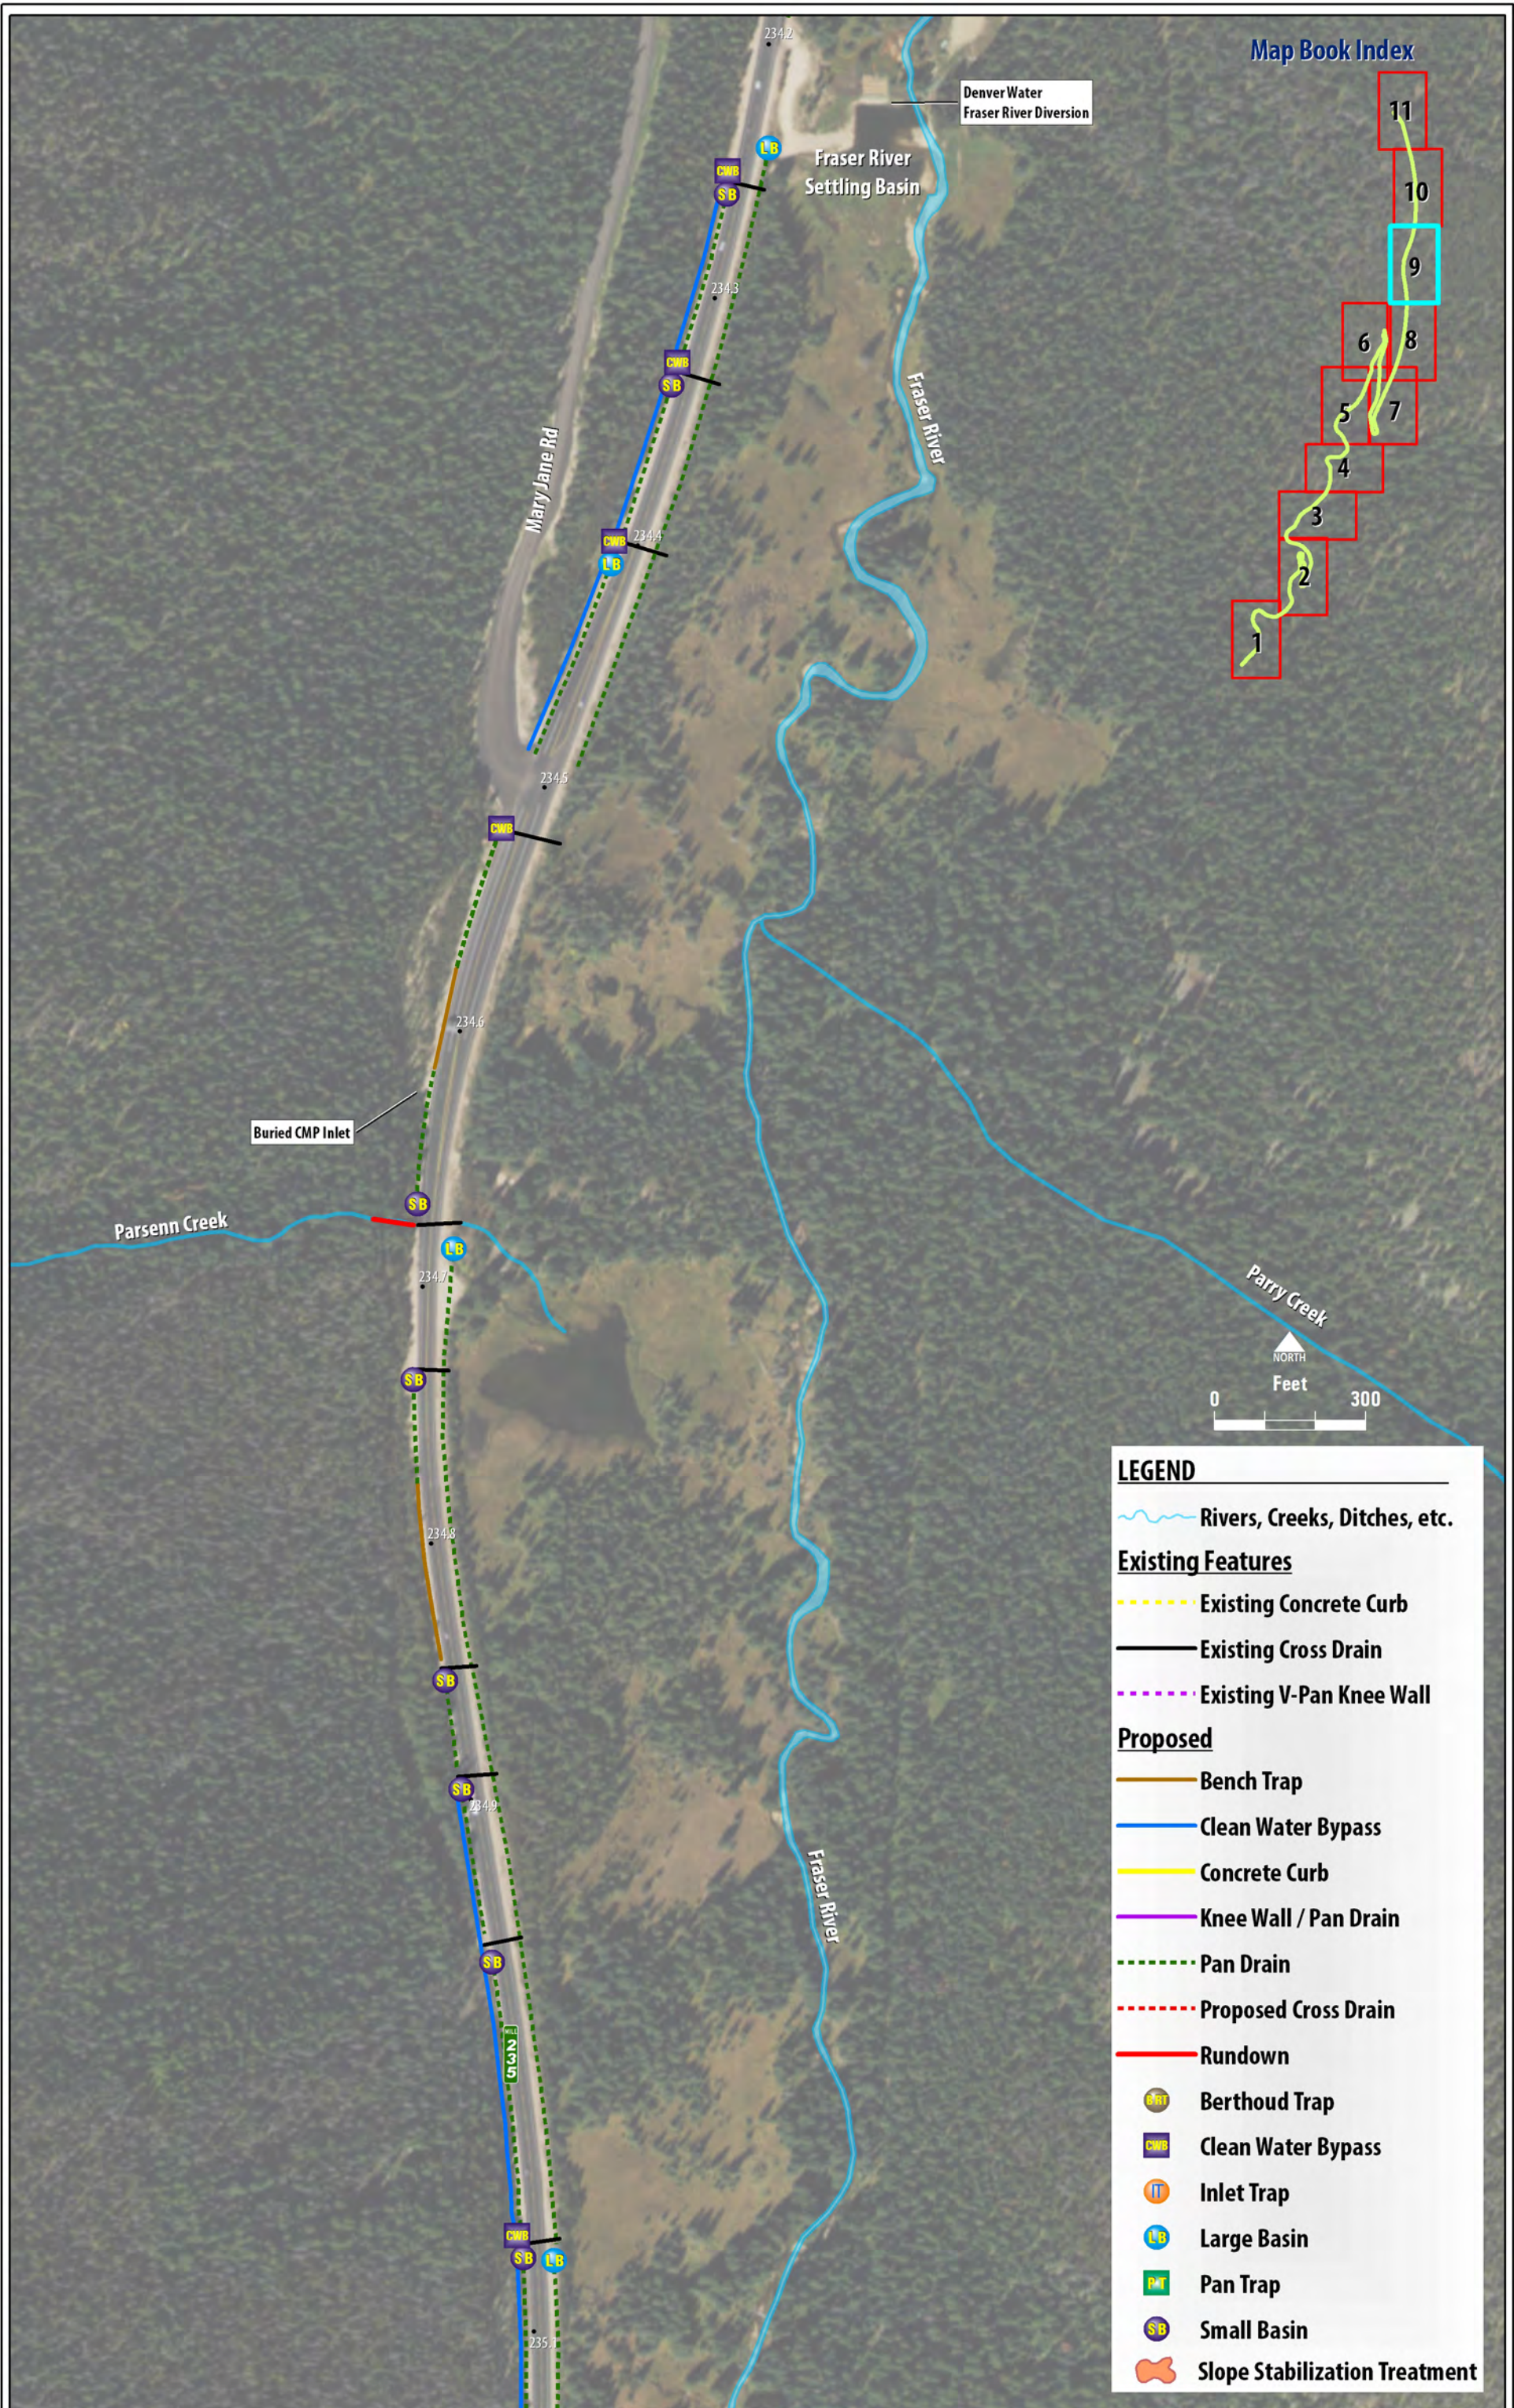

**Map Book Index**

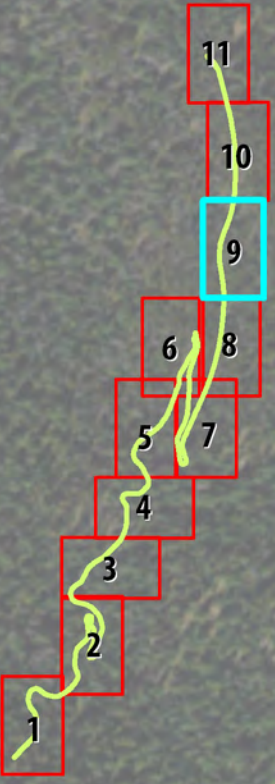

Buried CMP Inlet

Denver Water  
Fraser River Diversion

Fraser River  
Settling Basin

Mary Jane Rd

Fraser River

Parsenn Creek


Parry Creek

Fraser River



**LEGEND**


- Rivers, Creeks, Ditches, etc.
- Existing Features**
- Existing Concrete Curb
- Existing Cross Drain
- Existing V-Pan Knee Wall
- Proposed**
- Bench Trap
- Clean Water Bypass
- Concrete Curb
- Knee Wall / Pan Drain
- Pan Drain
- Proposed Cross Drain
- Rundown
- Berthoud Trap
- Clean Water Bypass
- Inlet Trap
- Large Basin
- Pan Trap
- Small Basin
- Slope Stabilization Treatment

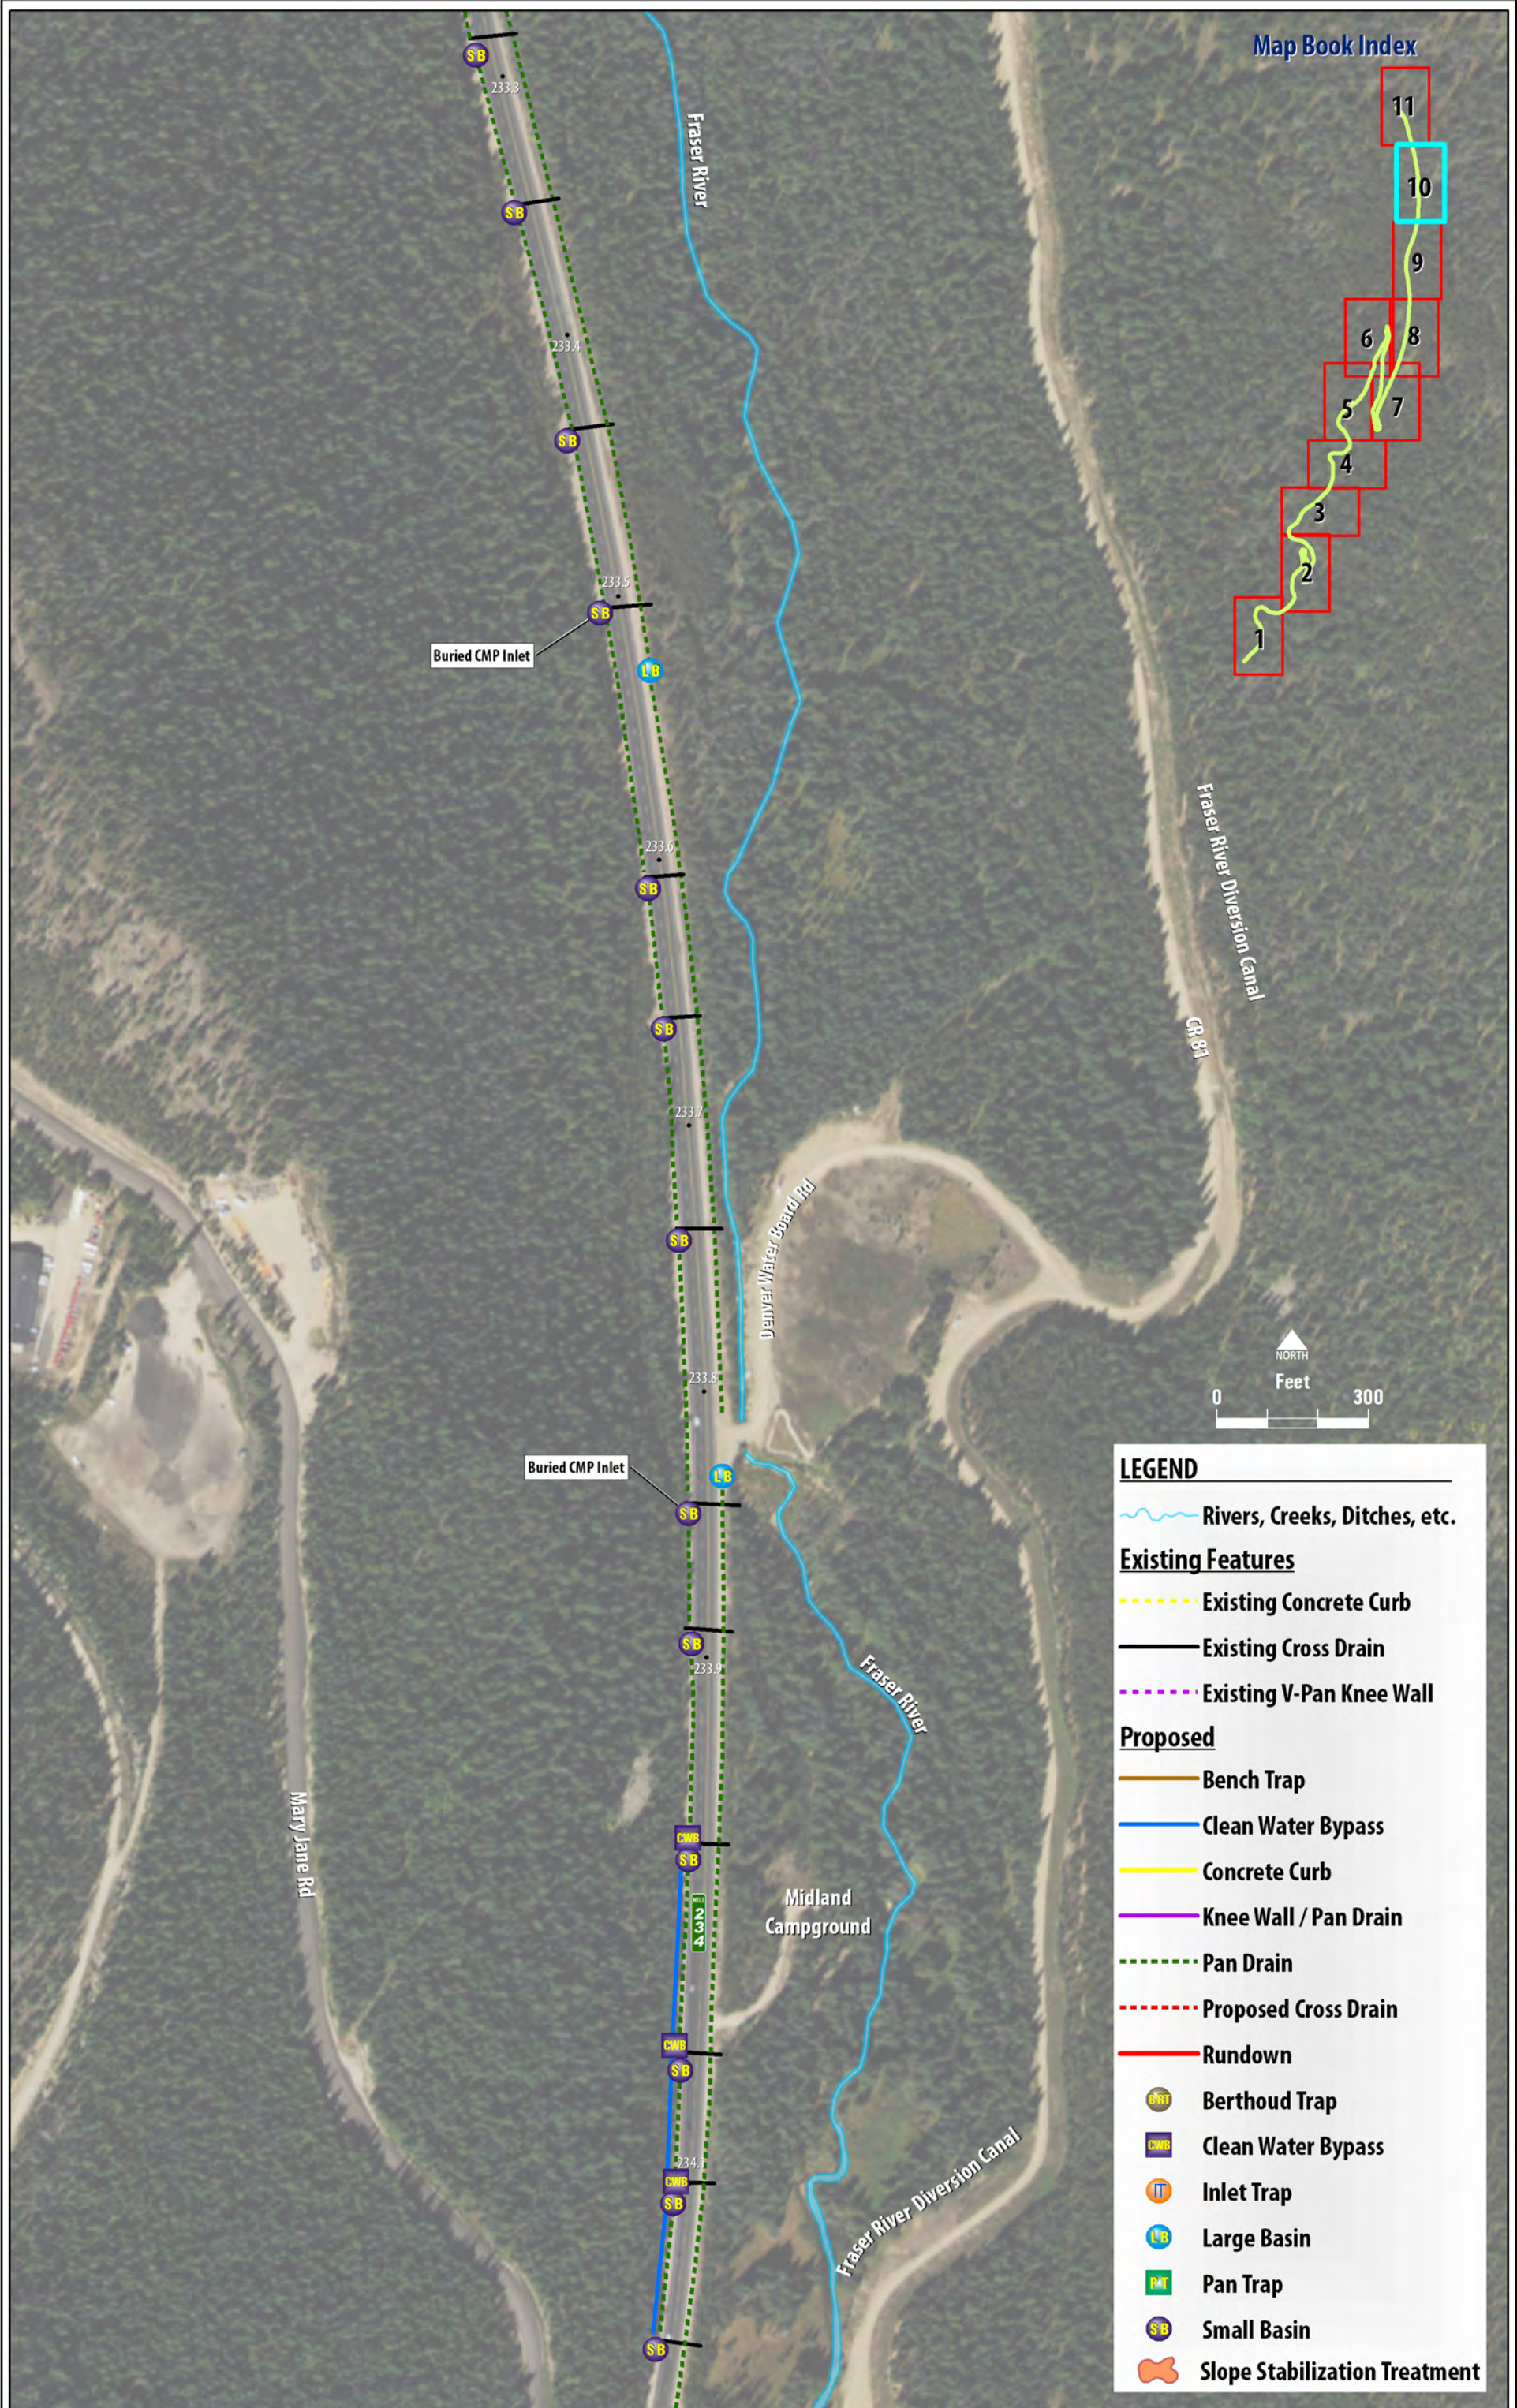

**LEGEND**

- Rivers, Creeks, Ditches, etc.
- Existing Features**
  - Existing Concrete Curb
  - Existing Cross Drain
  - Existing V-Pan Knee Wall
- Proposed**
  - Bench Trap
  - Clean Water Bypass
  - Concrete Curb
  - Knee Wall / Pan Drain
  - Pan Drain
  - Proposed Cross Drain
  - Rundown
  - Berthoud Trap
  - Clean Water Bypass
  - Inlet Trap
  - Large Basin
  - Pan Trap
  - Small Basin
  - Slope Stabilization Treatment

Map Book Index

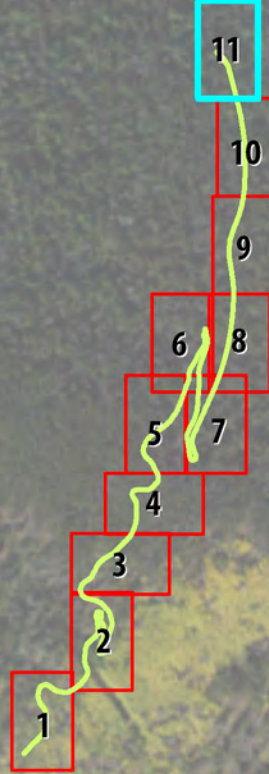

LEGEND

- Rivers, Creeks, Ditches, etc.
- Existing Features**
  - Existing Concrete Curb
  - Existing Cross Drain
  - Existing V-Pan Knee Wall
- Proposed**
  - Bench Trap
  - Clean Water Bypass
  - Concrete Curb
  - Knee Wall / Pan Drain
  - Pan Drain
  - Proposed Cross Drain
  - Rundown
  - Berthoud Trap
  - Clean Water Bypass
  - Inlet Trap
  - Large Basin
  - Pan Trap
  - Small Basin
  - Slope Stabilization Treatment

