


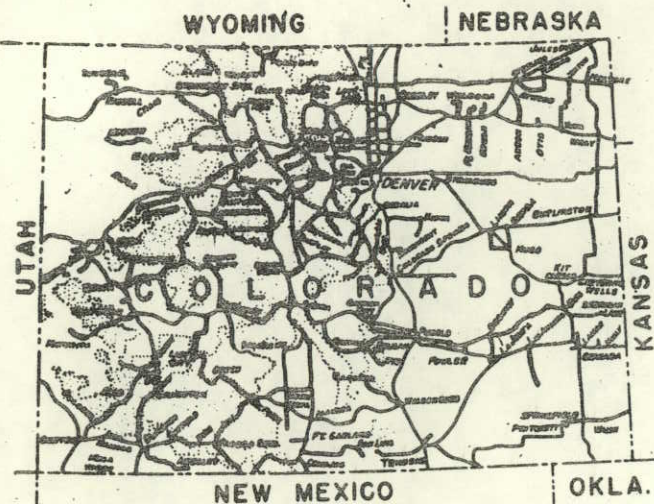

U.S. DEPARTMENT OF COMMERCE BUREAU OF PUBLIC ROADS



PLANS FOR PROPOSED COLORADO FOREST HIGHWAY PROJECT 27-1(2) CR-07-0160-04 NEDERLAND - RAYMOND

LENGTH 2.323 MILES
CLASS
ROOSEVELT NATIONAL FOREST
BOULDER COUNTY

REGION 9 STATE COLORADO
PROJECT 27-1(2) Nederland - Raymond
SHEET 1 OF 1 SHEETS

INDEX TO SHEETS		
SHEET NO	DESCRIPTION	STATION TO STATION
1	TITLE SHEET	
2	TABULATION OF PROPERTIES	
17 - 24	PLAN & PROFILE	
25 & 26	OWNERSHIP MAP	

REVISIONS		
8-18-65	Rev. Project Number	DJF

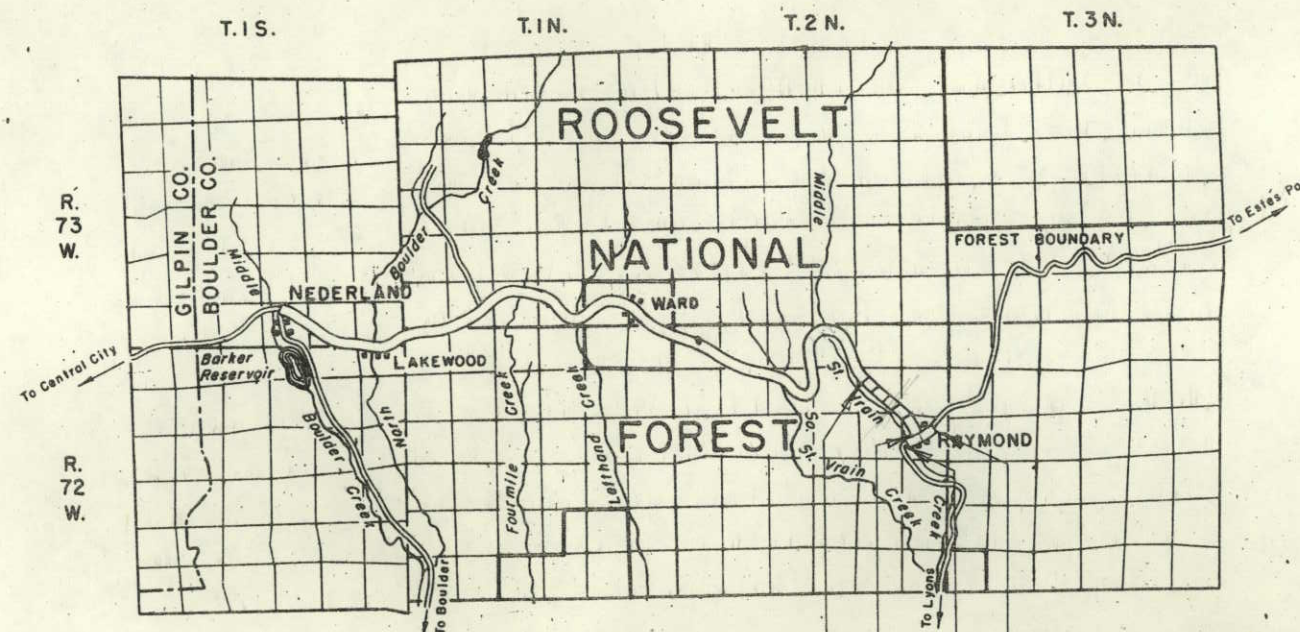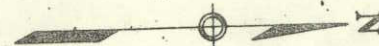

Begin Proj. 27-1(2)
Sta. 460+50
End Proj. 27-1(2)
Sta. 583+58
Begin Connection
Sta. 568+76.66
End Connection
Sta. 606+00.60

U.S. DEPARTMENT OF COMMERCE
BUREAU OF PUBLIC ROADS
REGION NO. 9 DENVER, COLORADO



APPROVED:


REGIONAL ENGINEER _____ DATE _____ 19__

M.A.G.

LEGEND


EXISTING ROAD	UNIMPROVED	GRADED	REINFORCED SUBGRADE	BASE COURSE	SURFACE TREATMENT	PAVED PLANT MIX BITUM.	CONCRETE
---------------	------------	--------	---------------------	-------------	-------------------	------------------------	----------

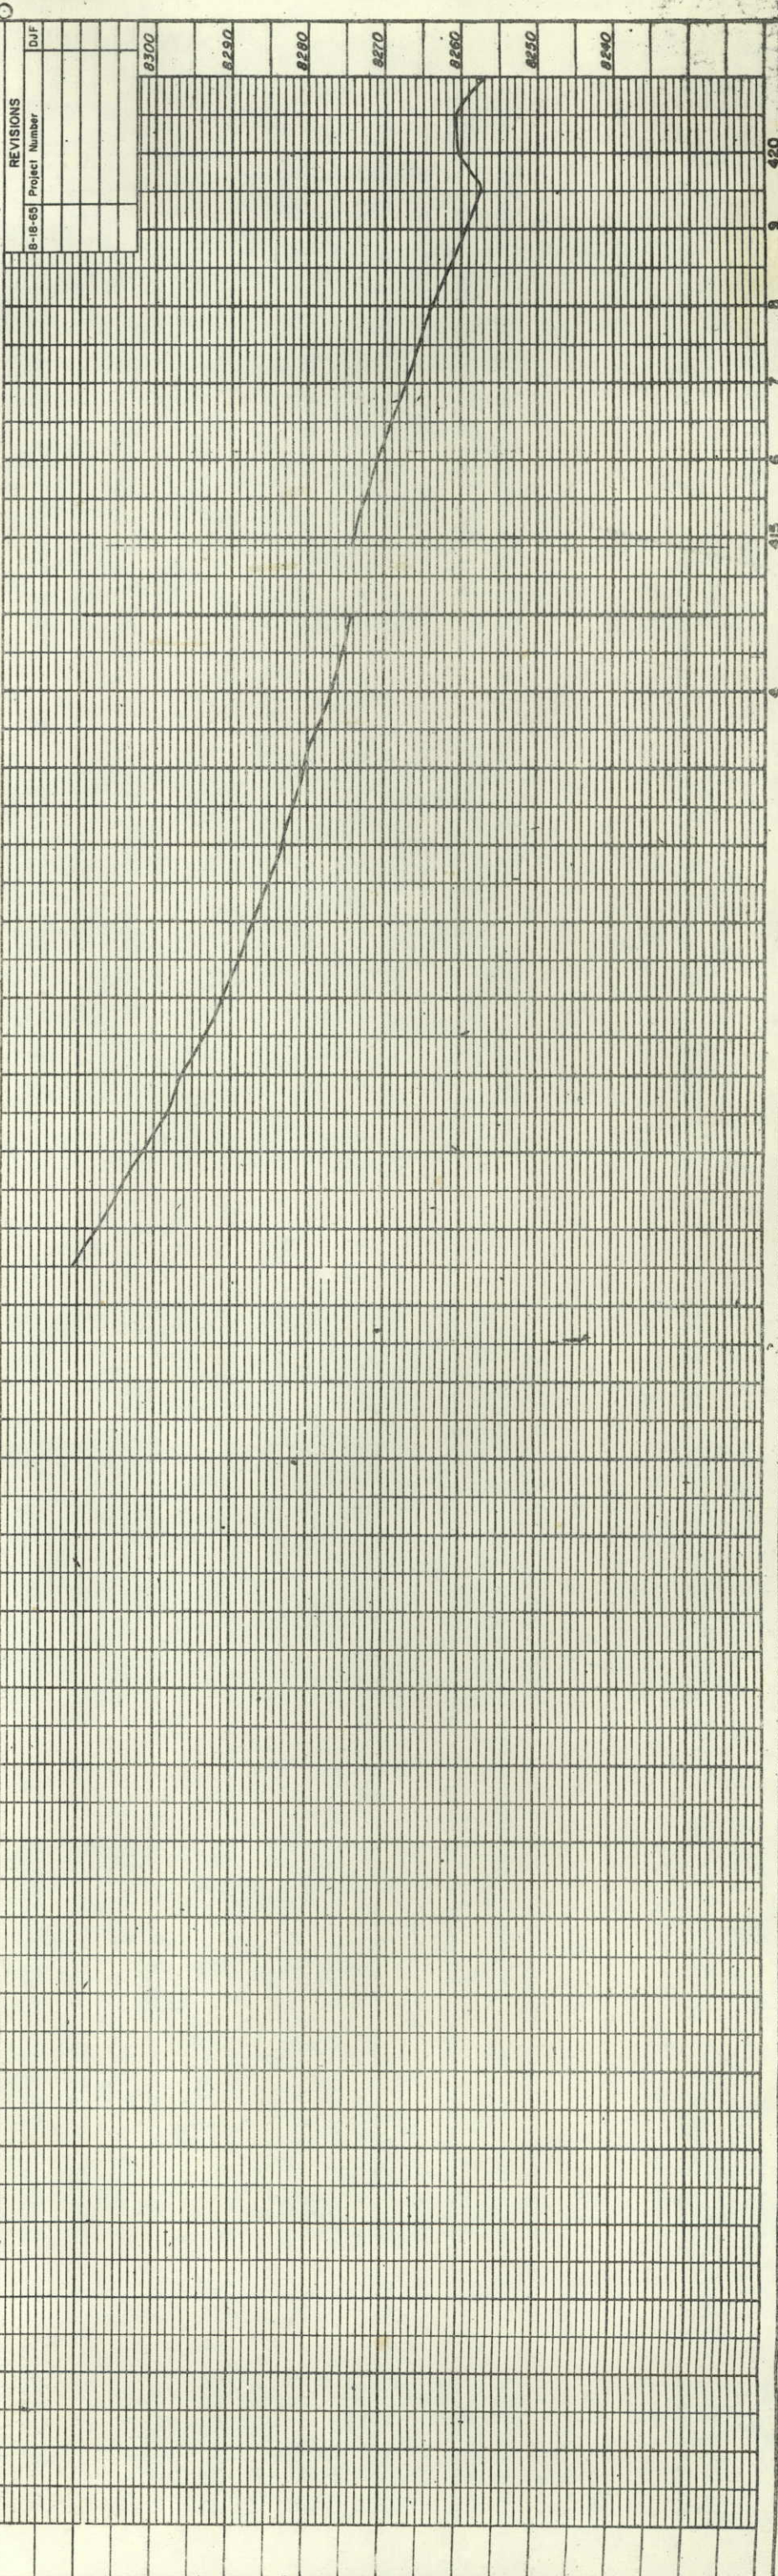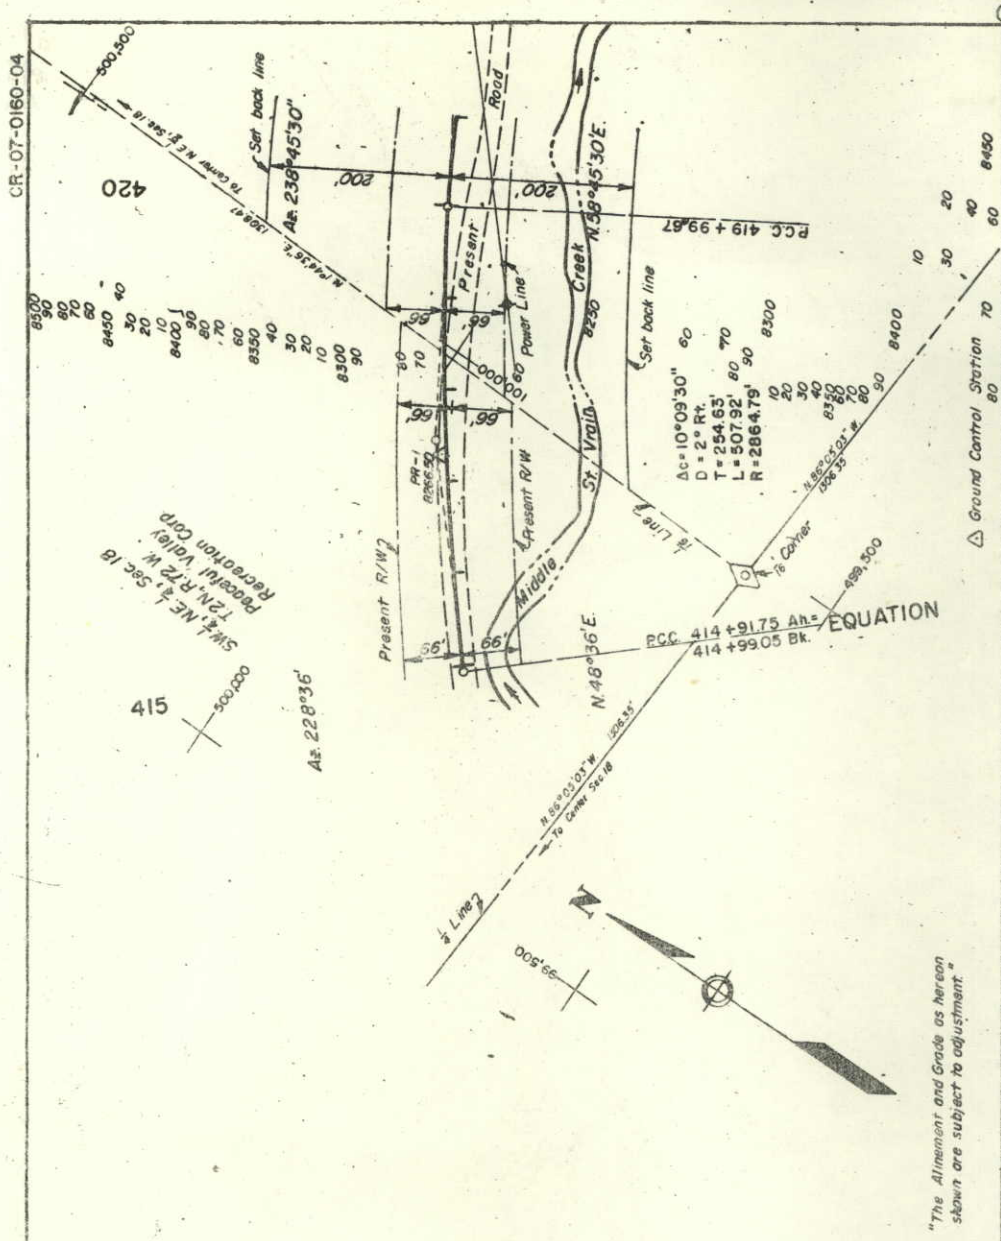


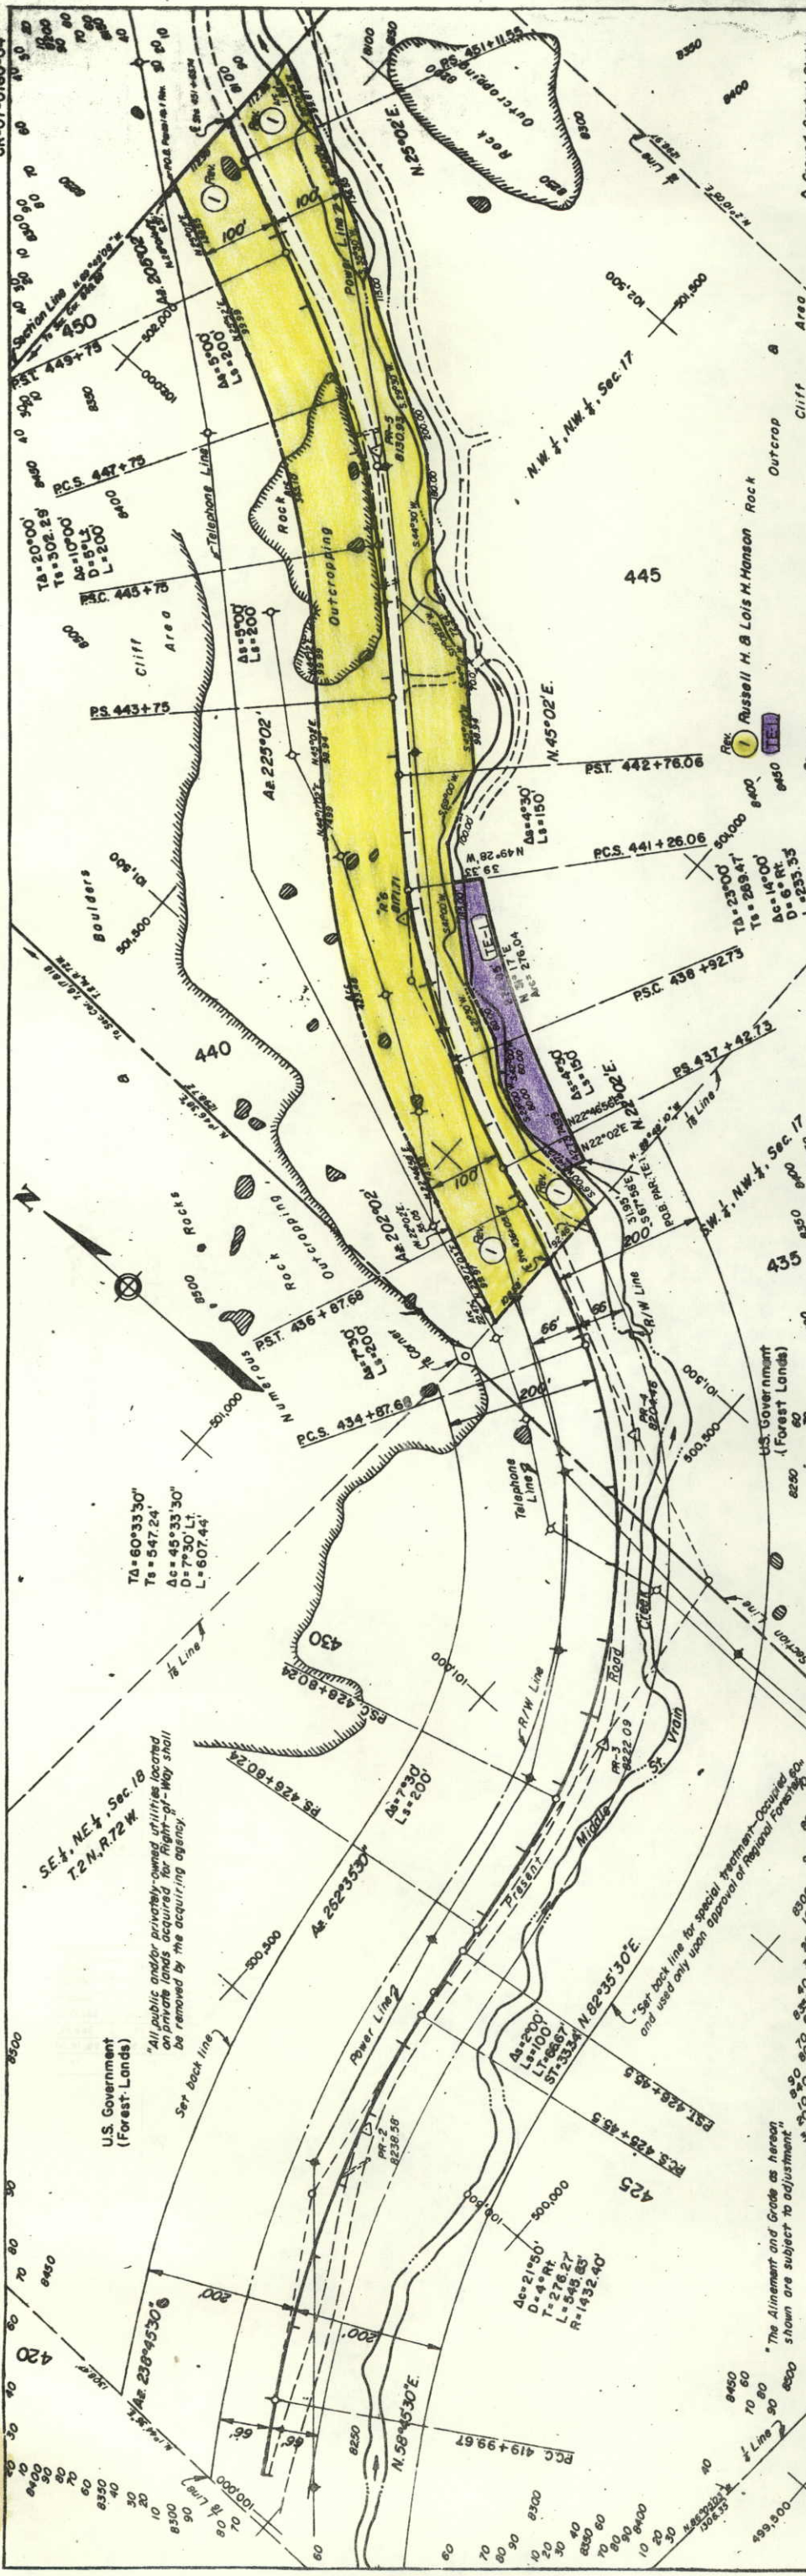

Ground Control Station


REVISIONS	
DJF	Project Number
DJF	Rev. Parcel 1
DJF	Rev. Parcel 2
NN	Rev. Parcel 3
NN	Rev. Parcel 4
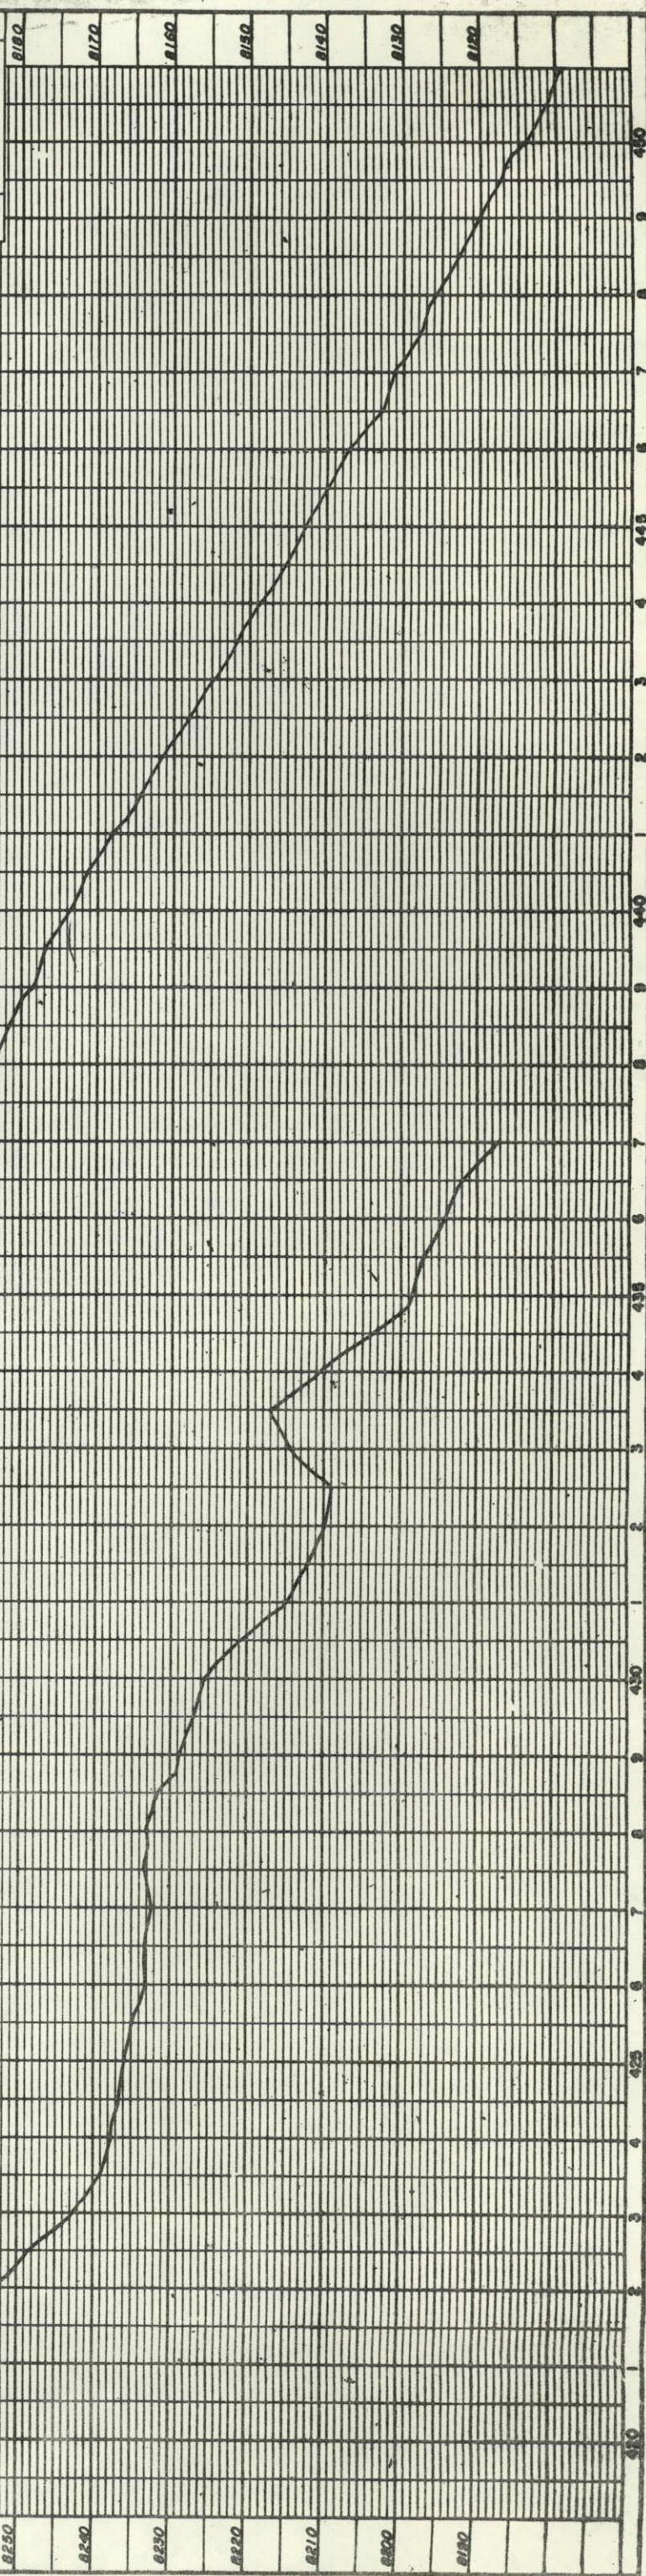

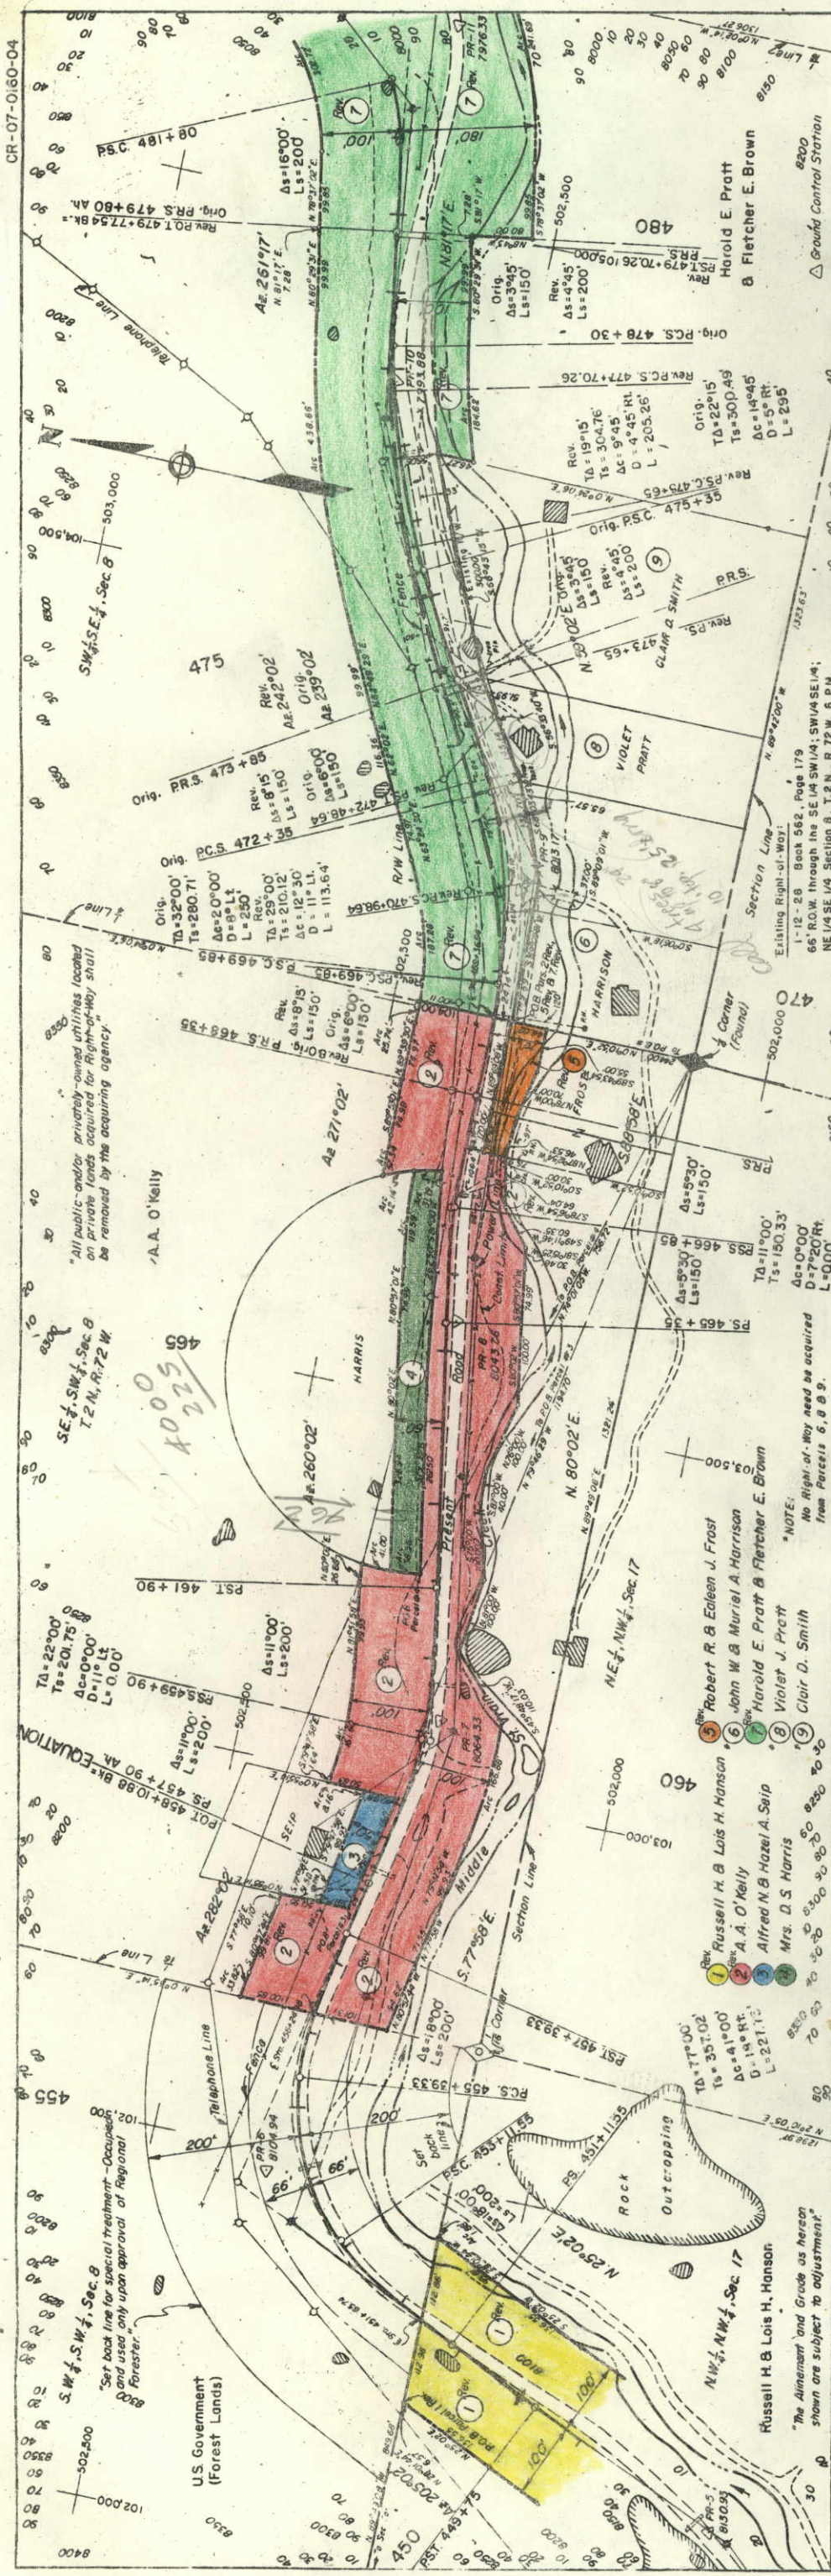



Ground Control Station

REVISIONS	
8-18-55	Project Number
12-1-55	Rev. Parcels 1, 2 & 5
12-14-55	Rev. 7 & 8 Corner Parcel Lines

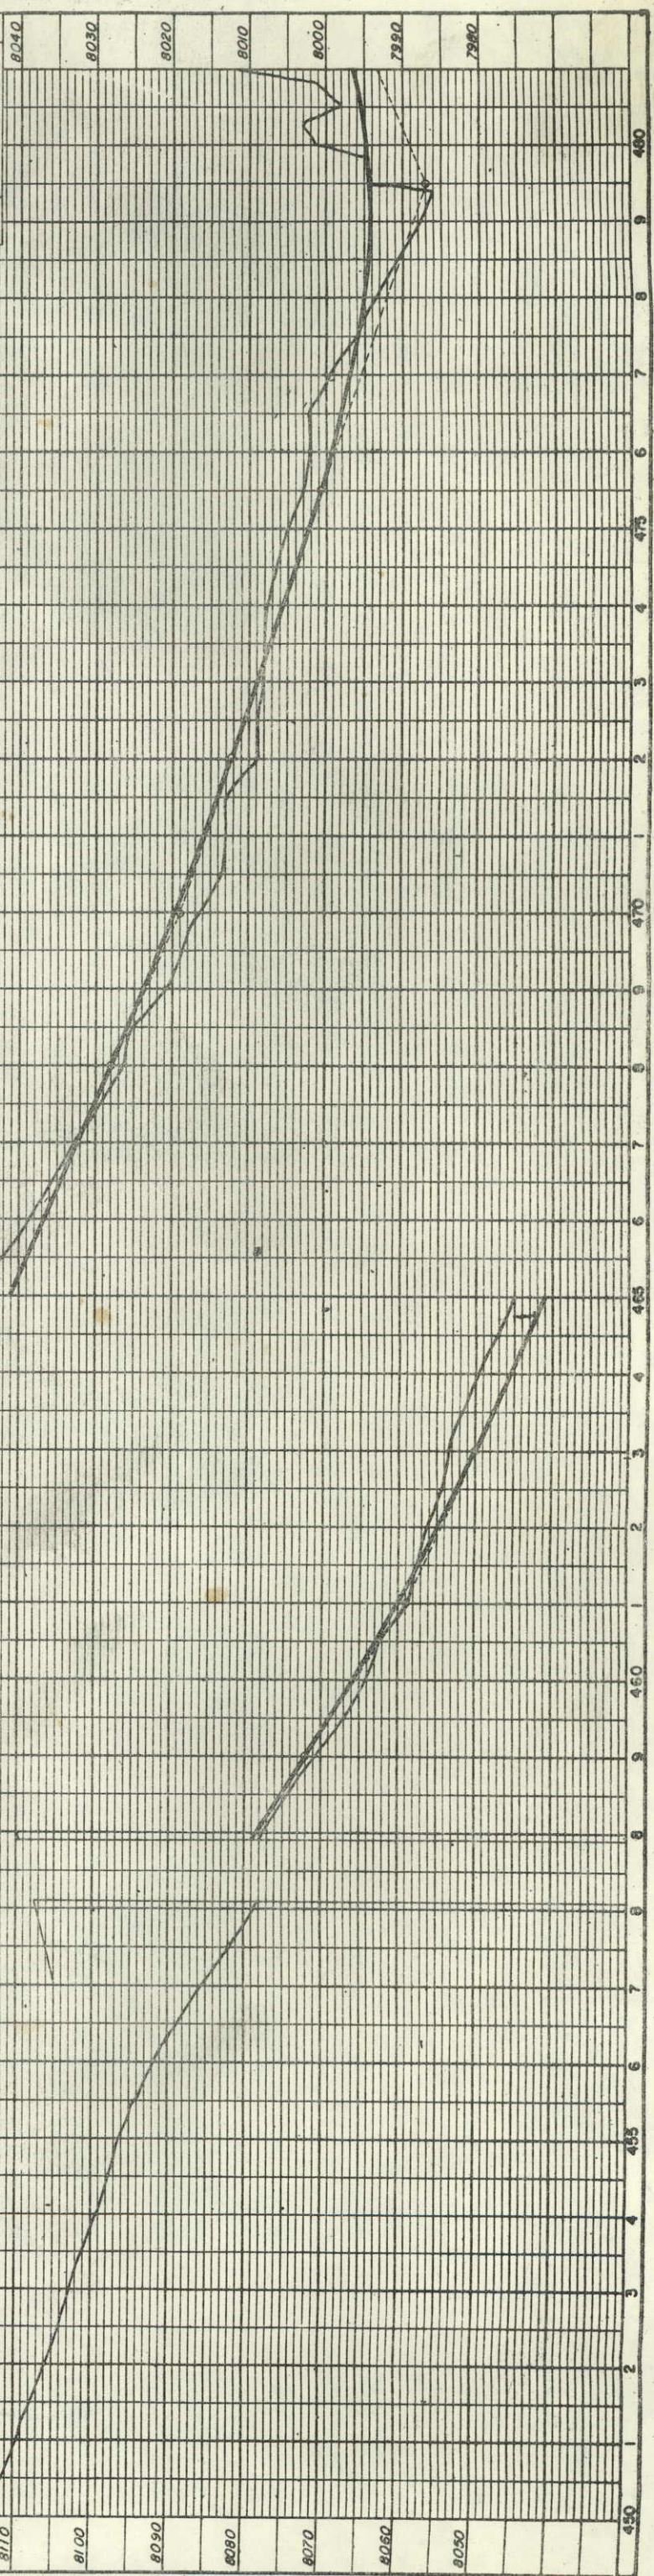


NO.	DATE
BY	
DATE	



NO.	DATE
BY	
DATE	

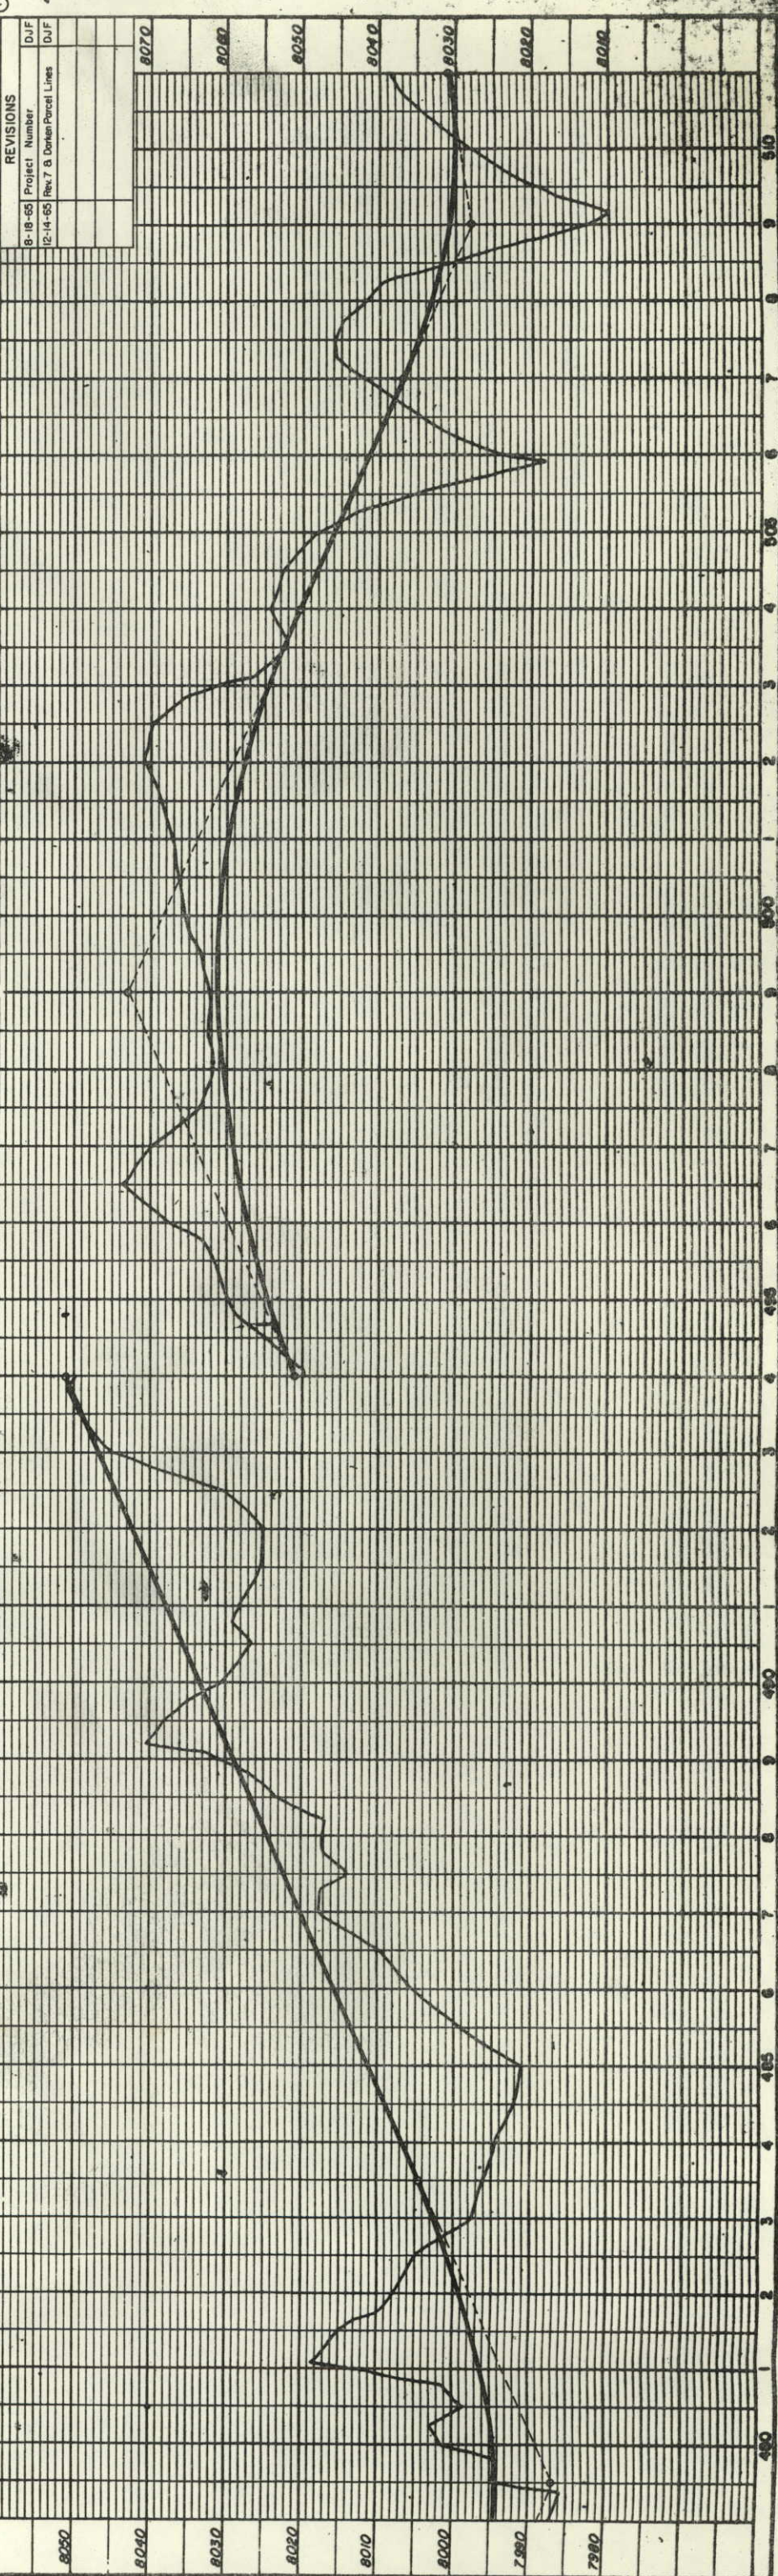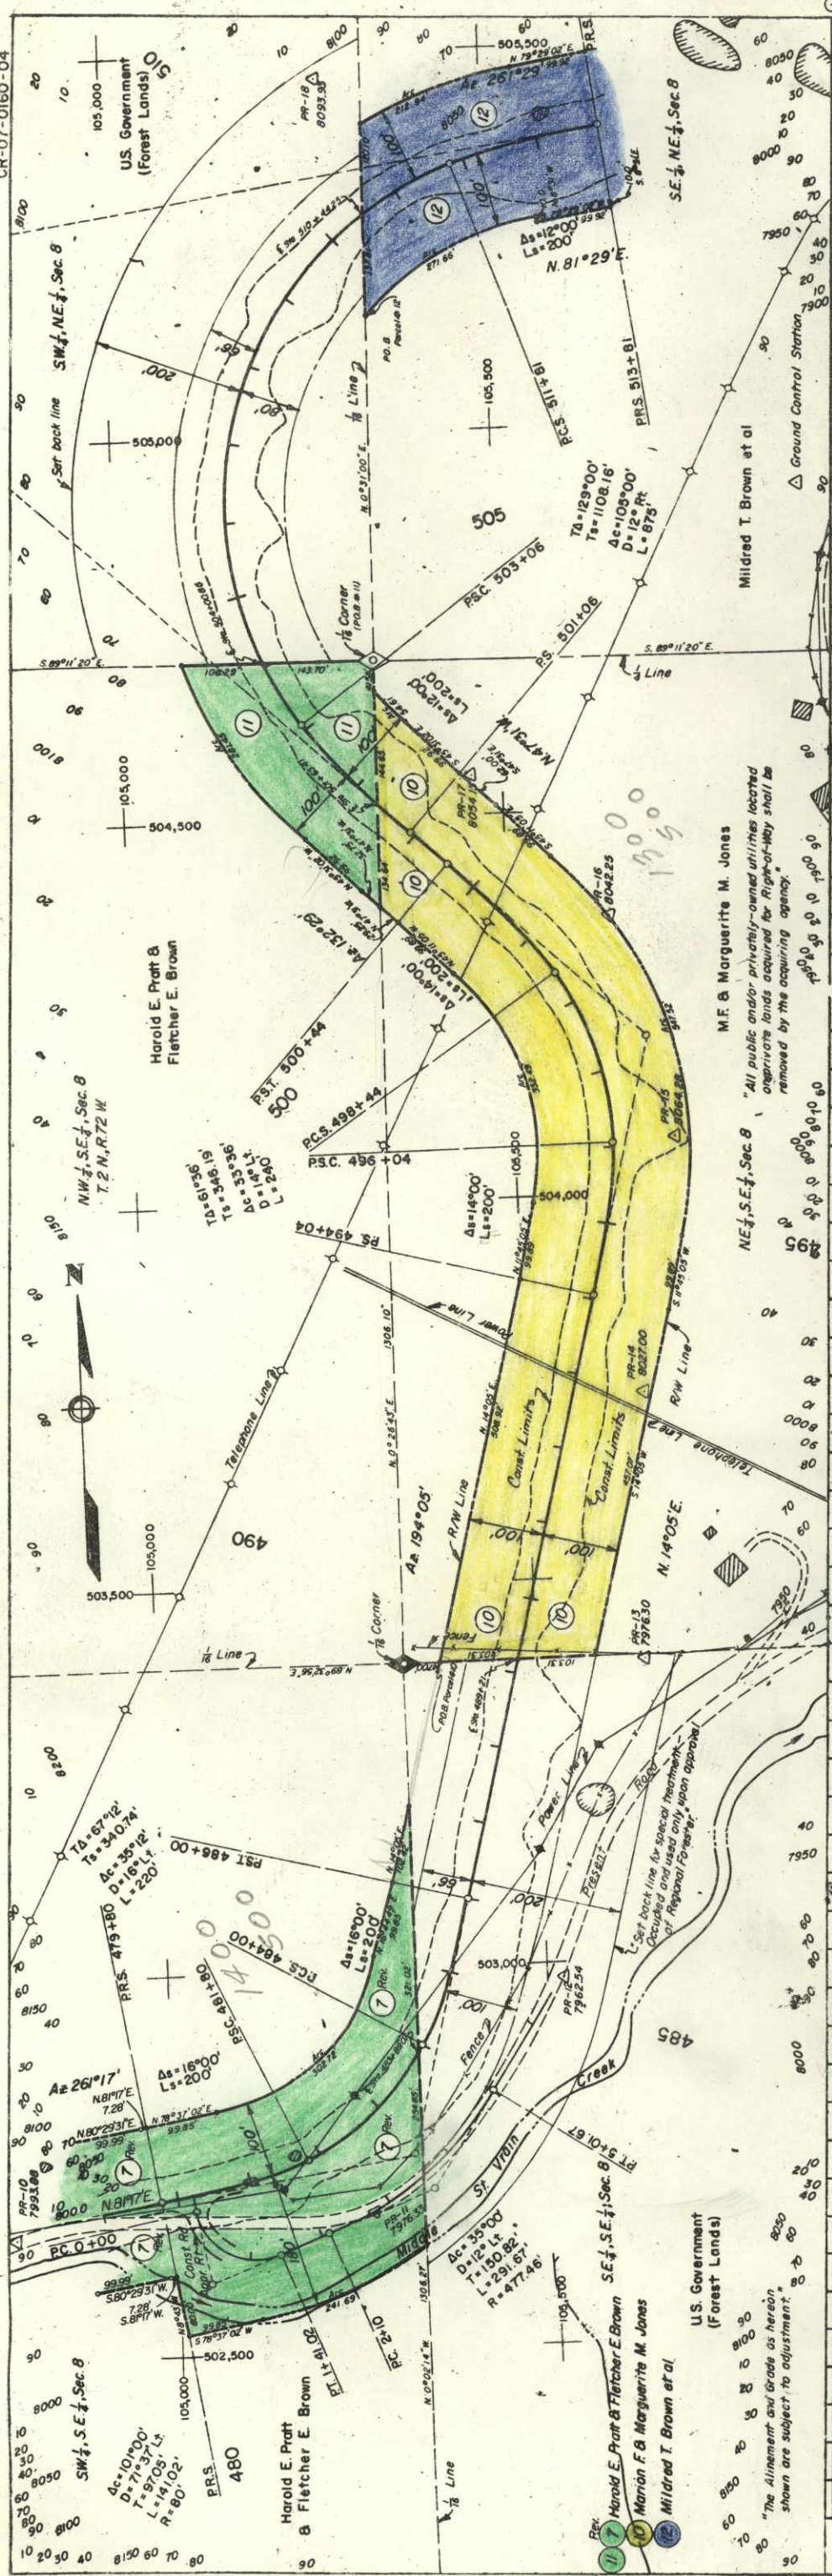

DATE	BY	NO.

DATE	BY	NO.


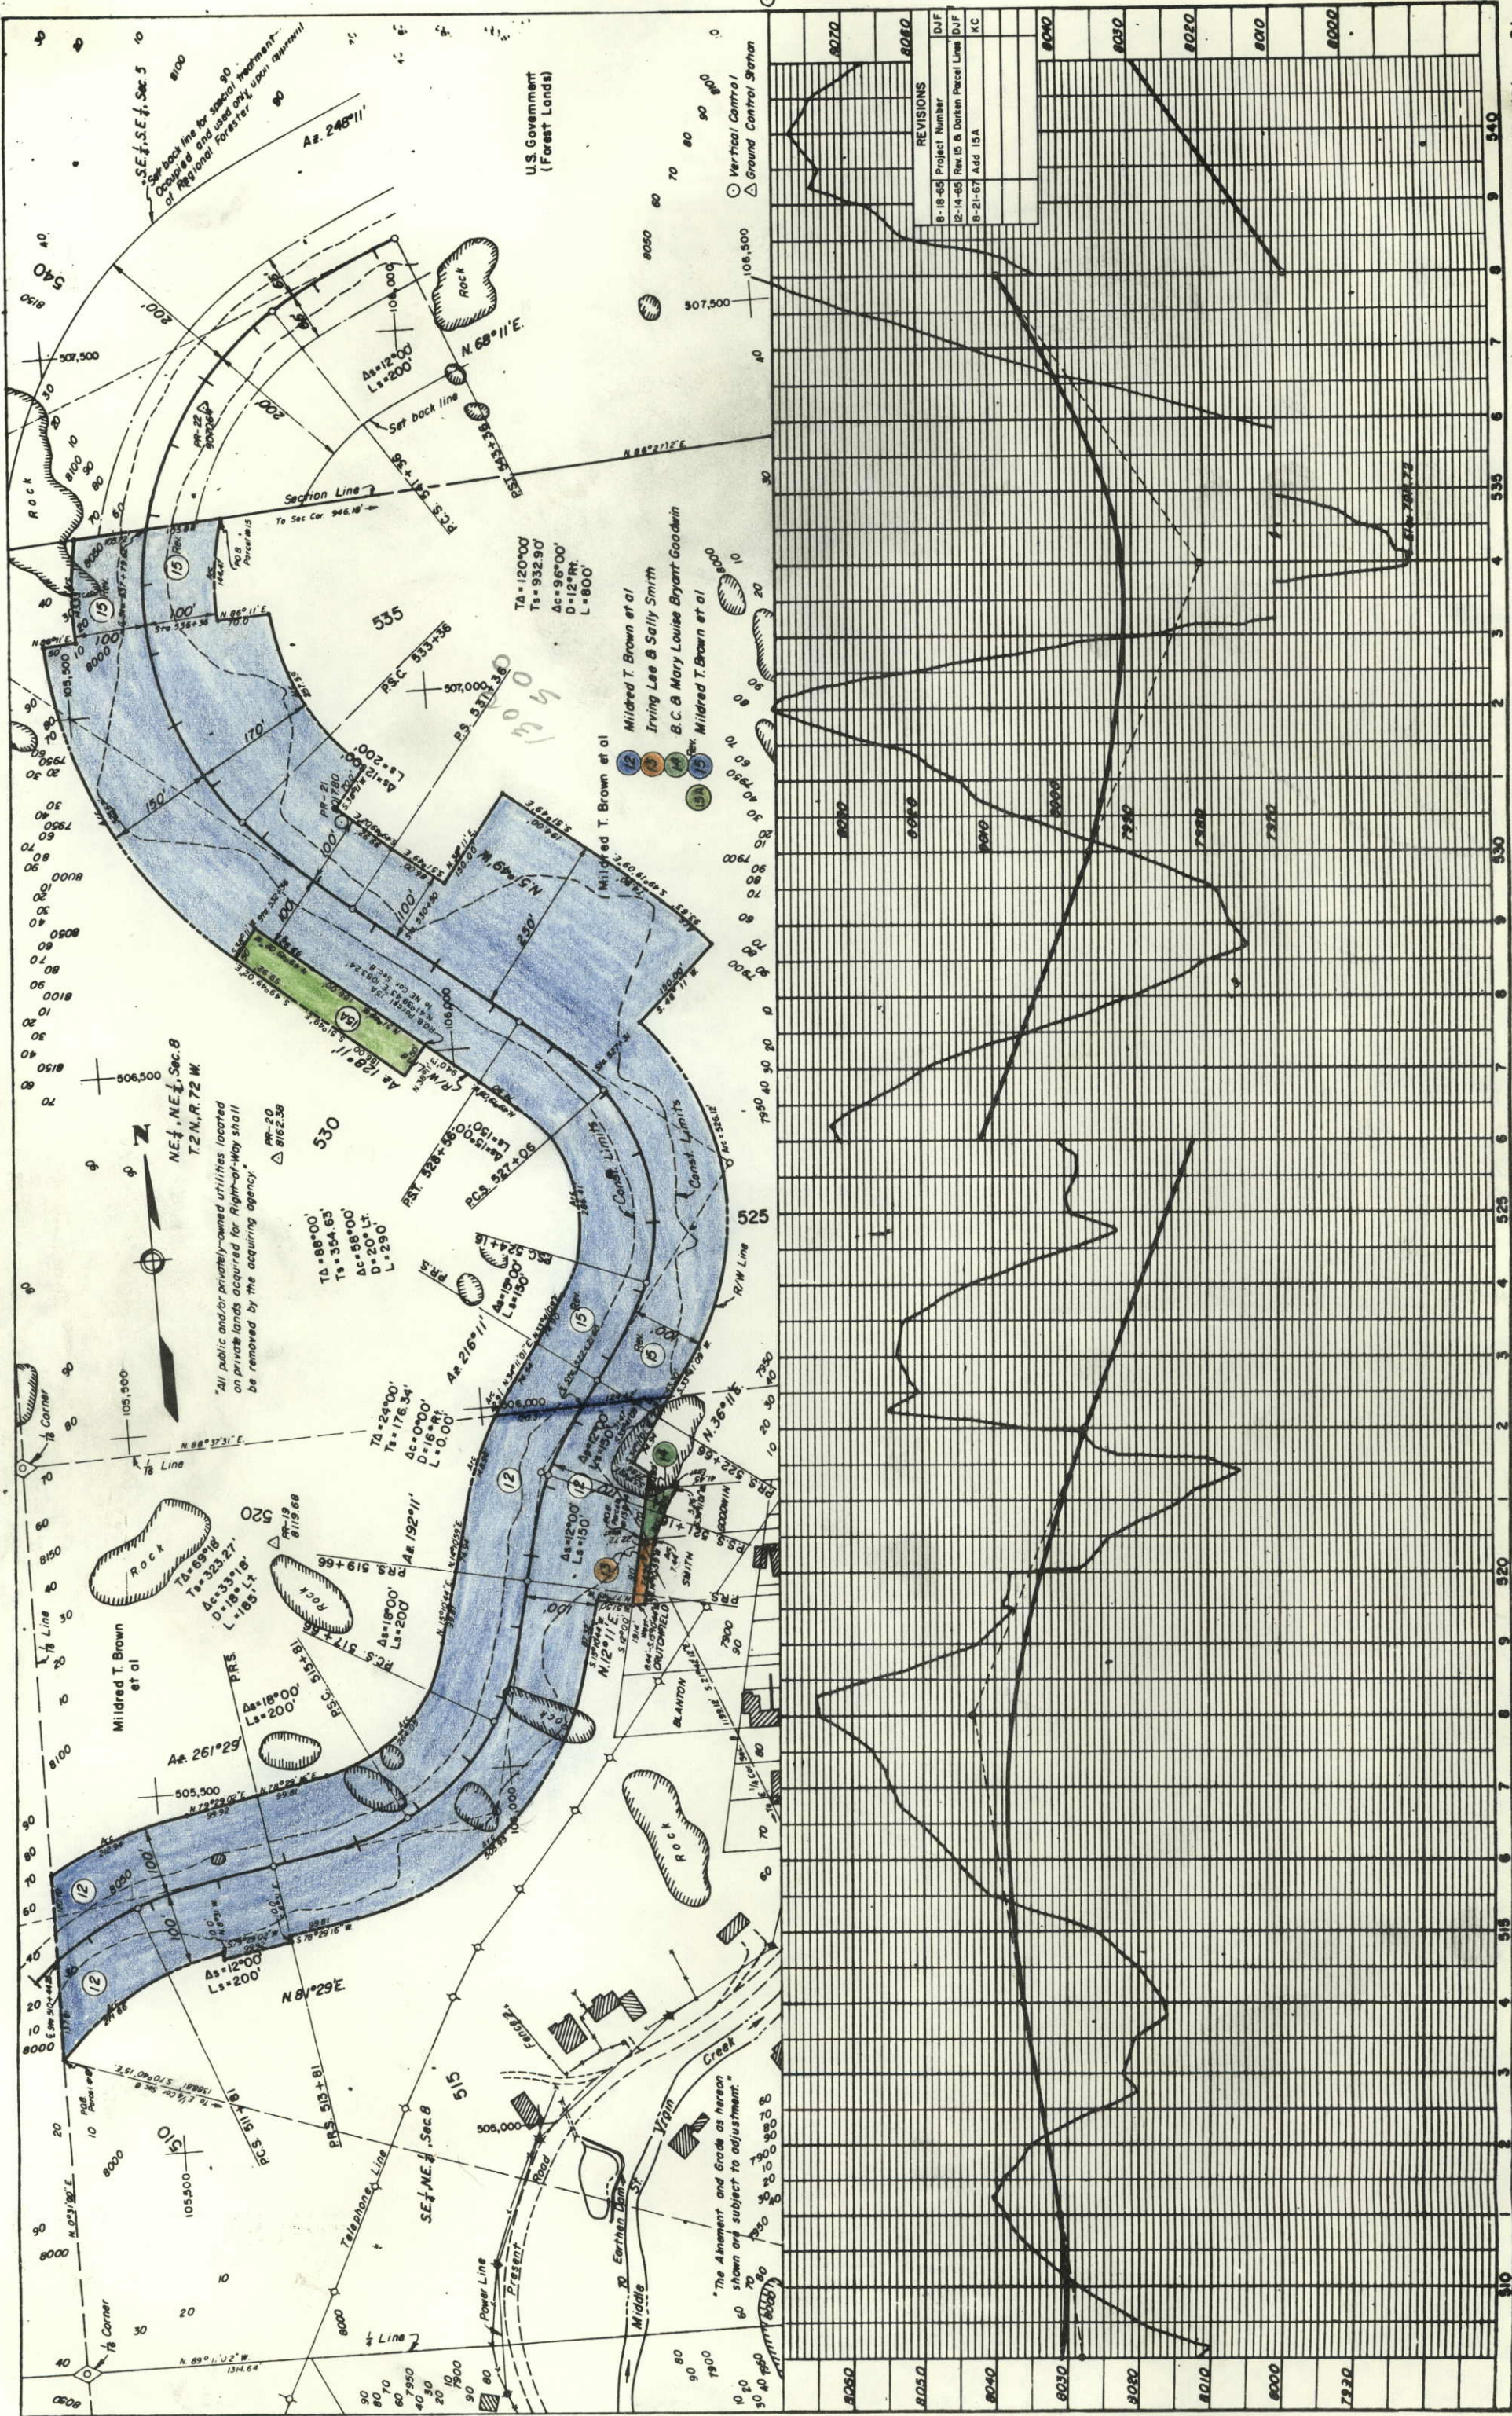


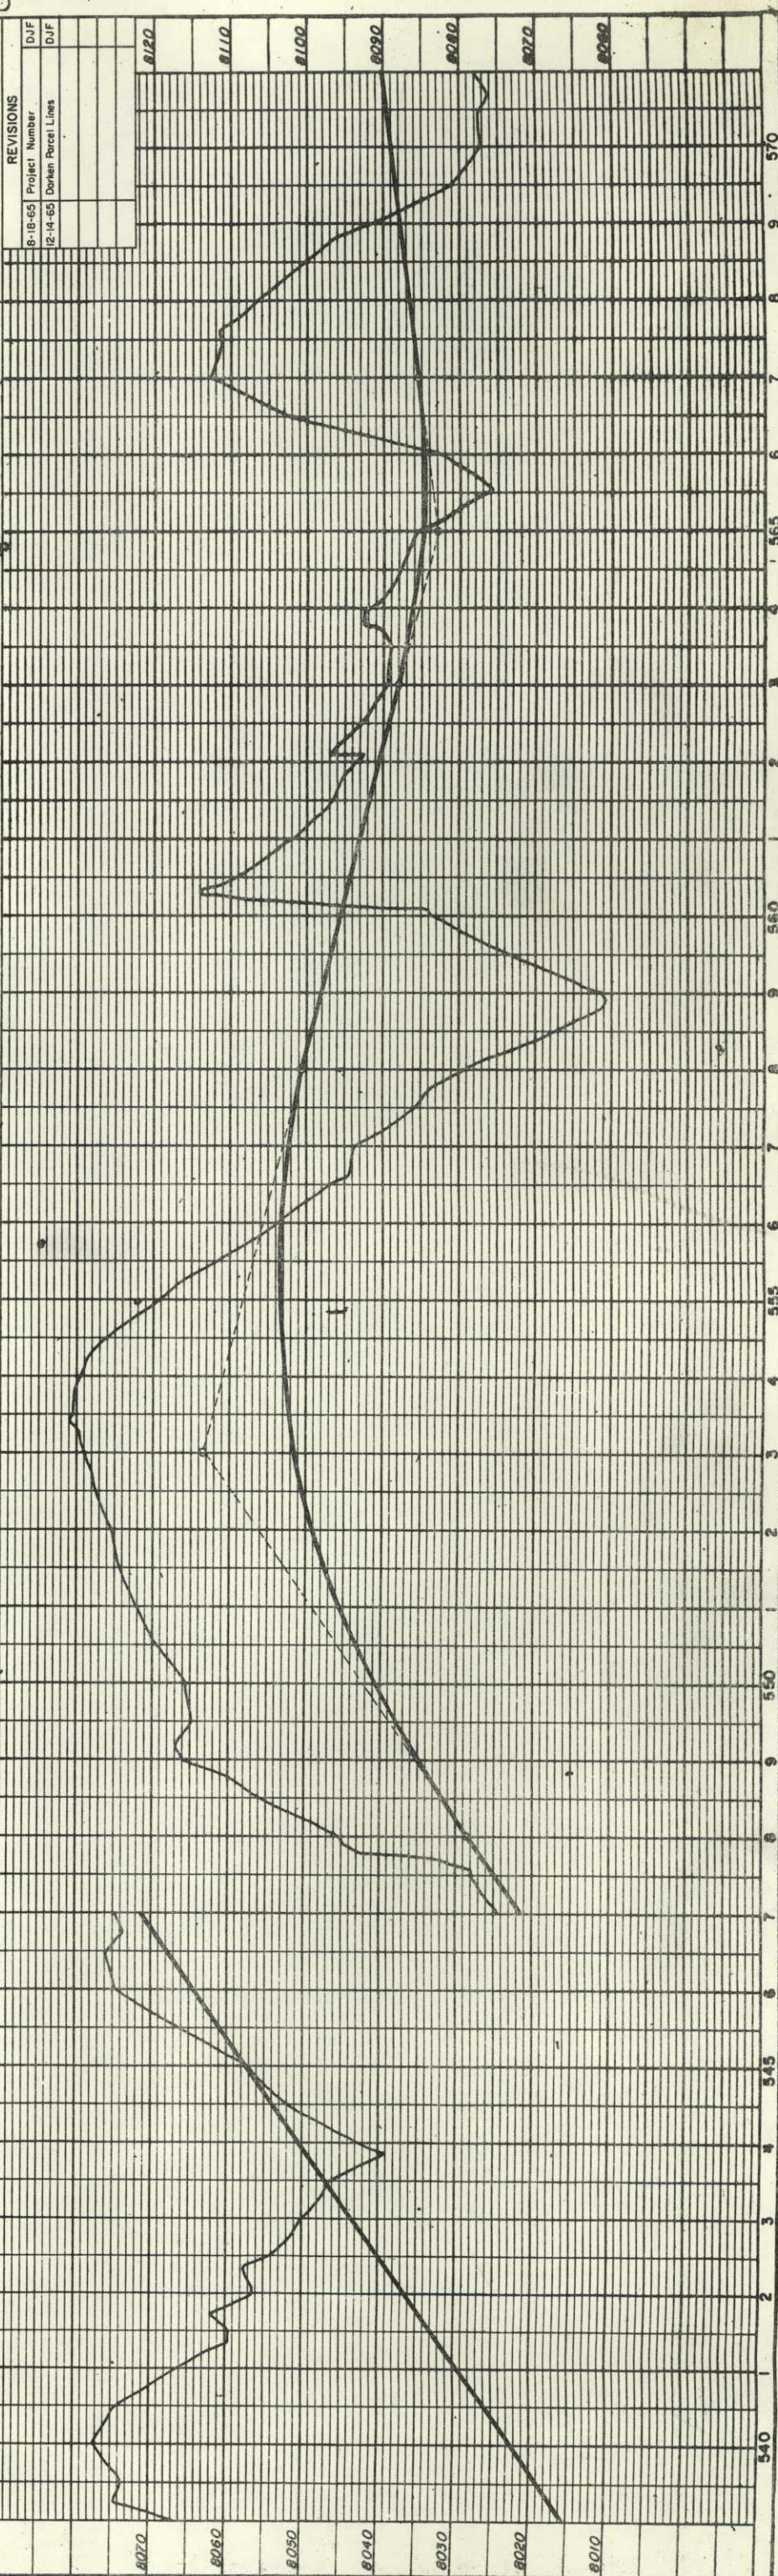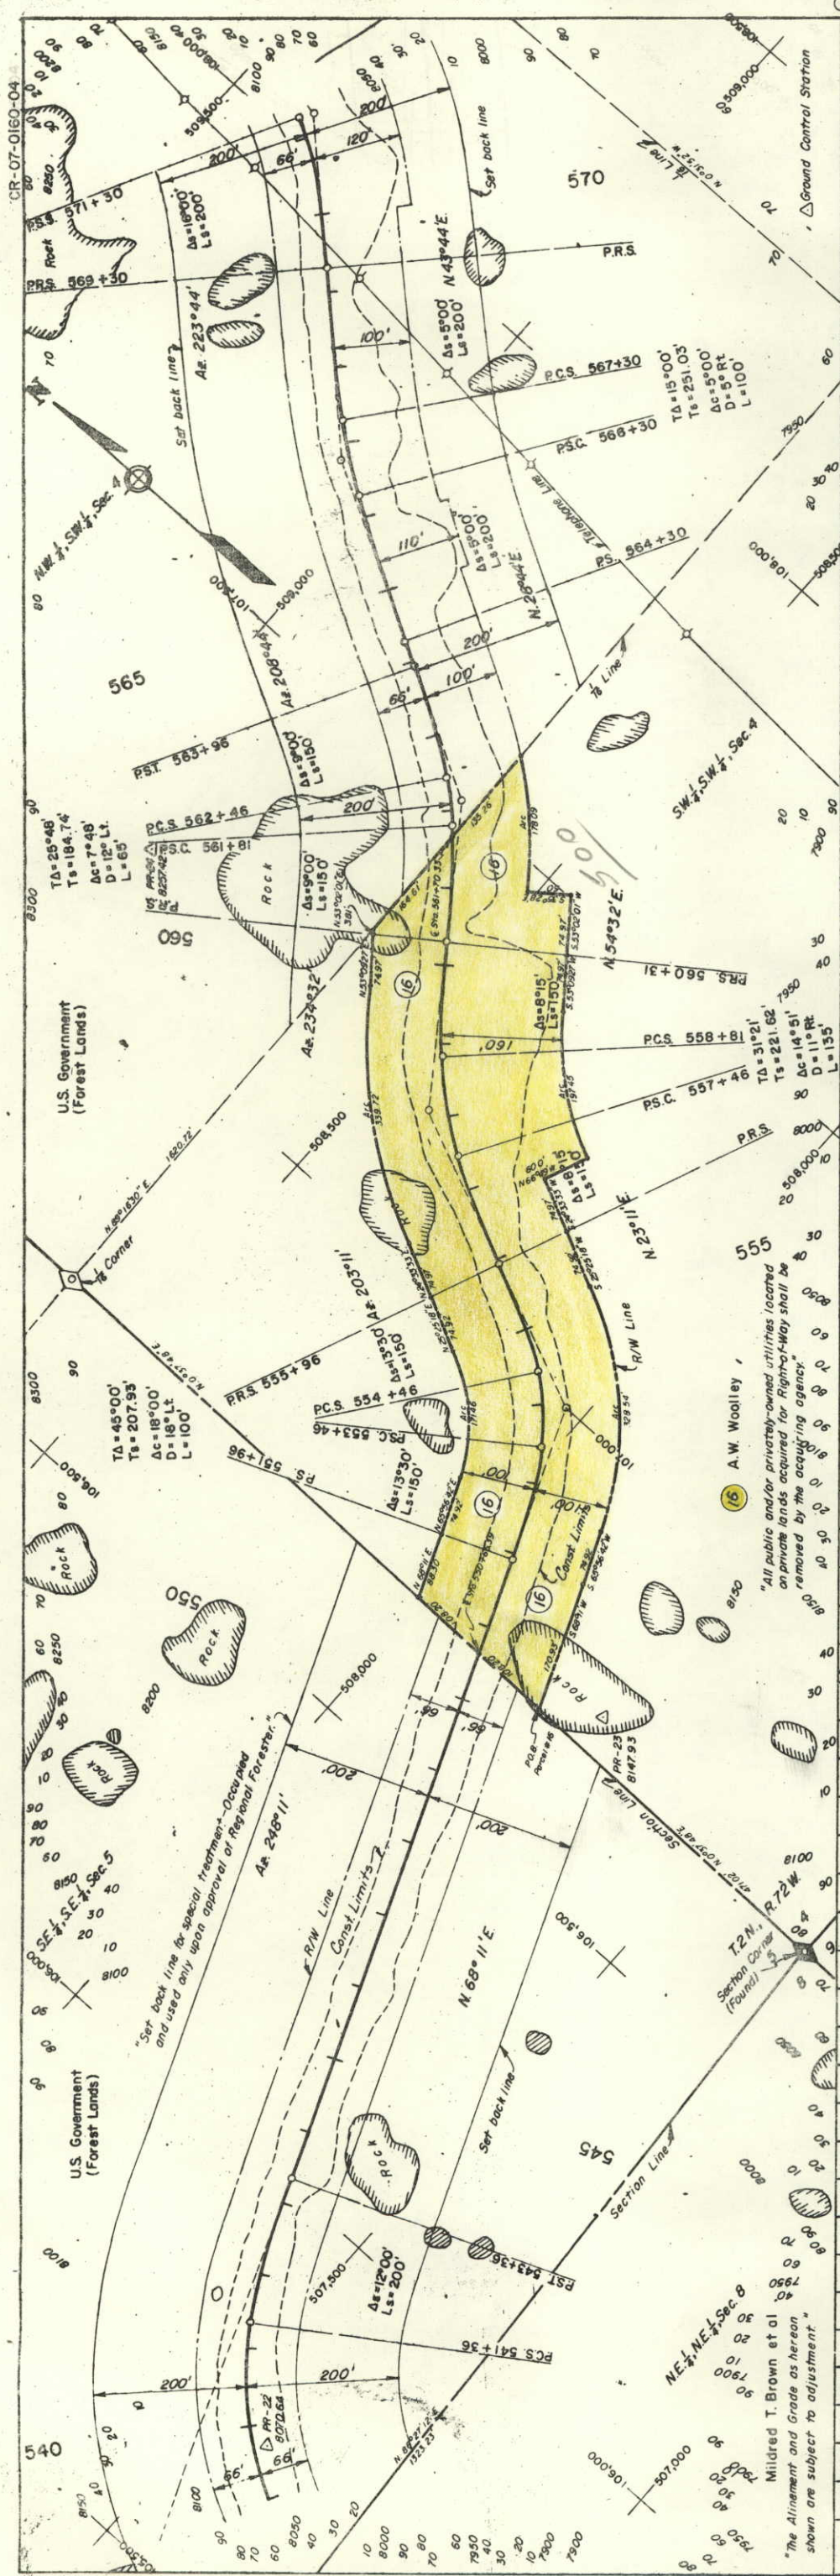

PLAN	
NO.	DATE
BY	
DATE	
BY	
DATE	
BY	
DATE	
BY	
DATE	


PROFILE	
NO.	DATE
BY	
DATE	
BY	
DATE	
BY	
DATE	
BY	
DATE	

REVISIONS	
NO.	DATE
BY	
DATE	
BY	
DATE	
BY	
DATE	
BY	
DATE	

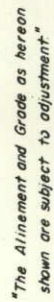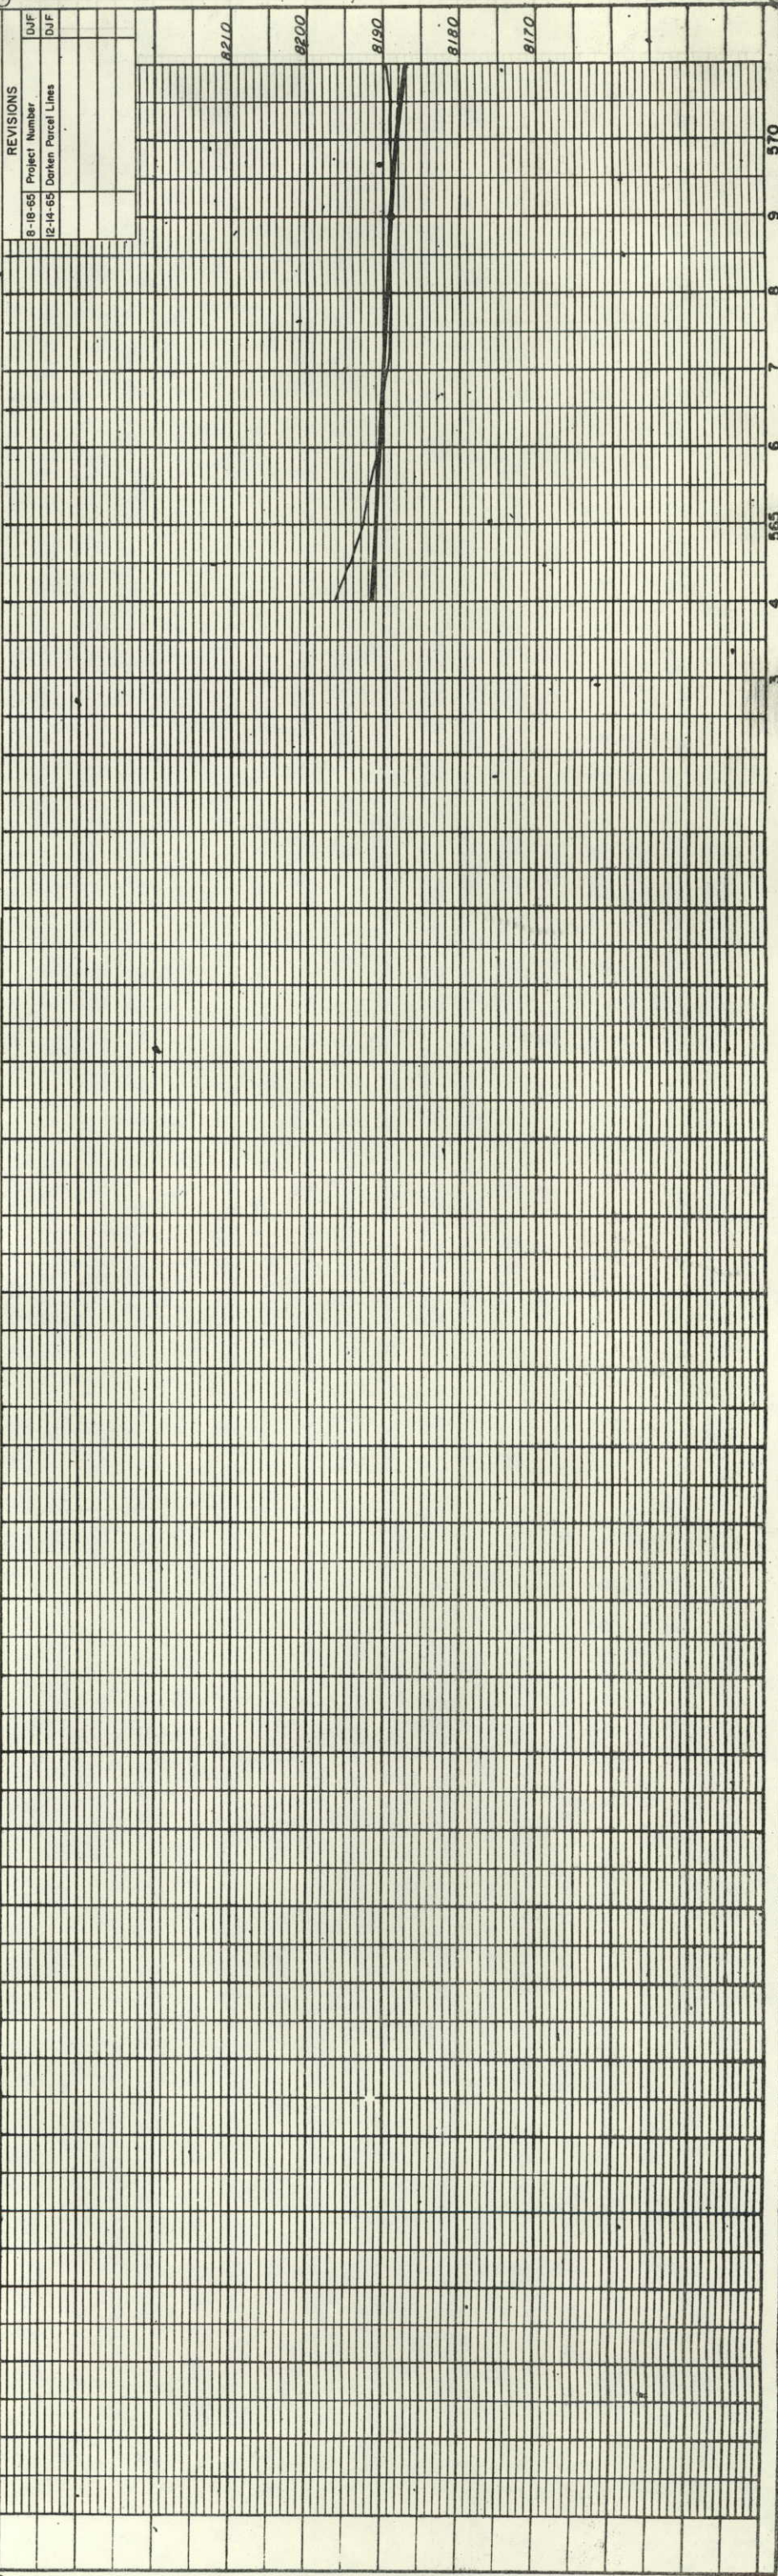[illegible]


PLAN	NOTE BOOK	NO.	RE. OF WAY CHECKED	
			At	

PROFILE	REVISED	DATE	BY
NOTE BOOK	PLOTTED		
NO	GRADES CHECKED		
	B. M. NOTED		
	STRUCTURAL NOTES		

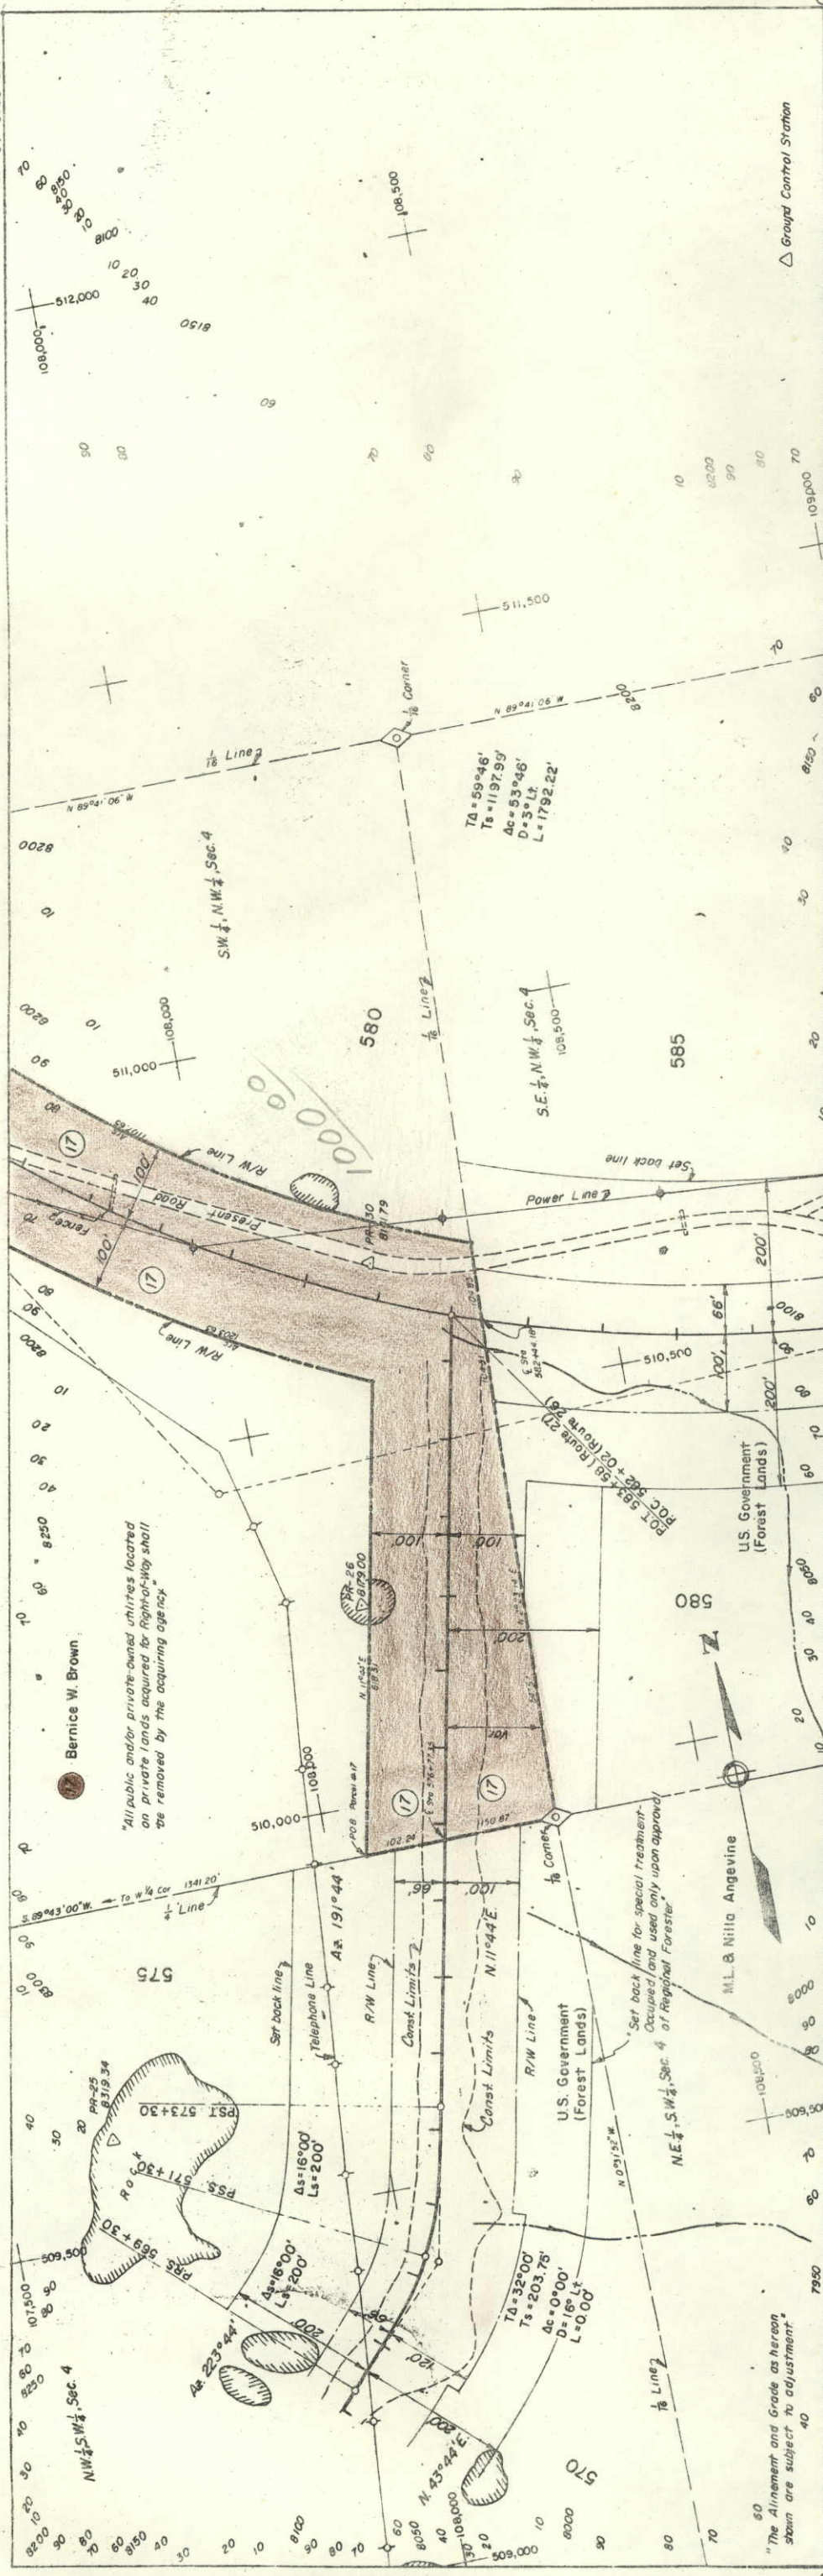


△ Groyd Control Station

REVISIONS	
8-18-65	Rev. Proj. Number
12-14-65	Darken Parcel Lines

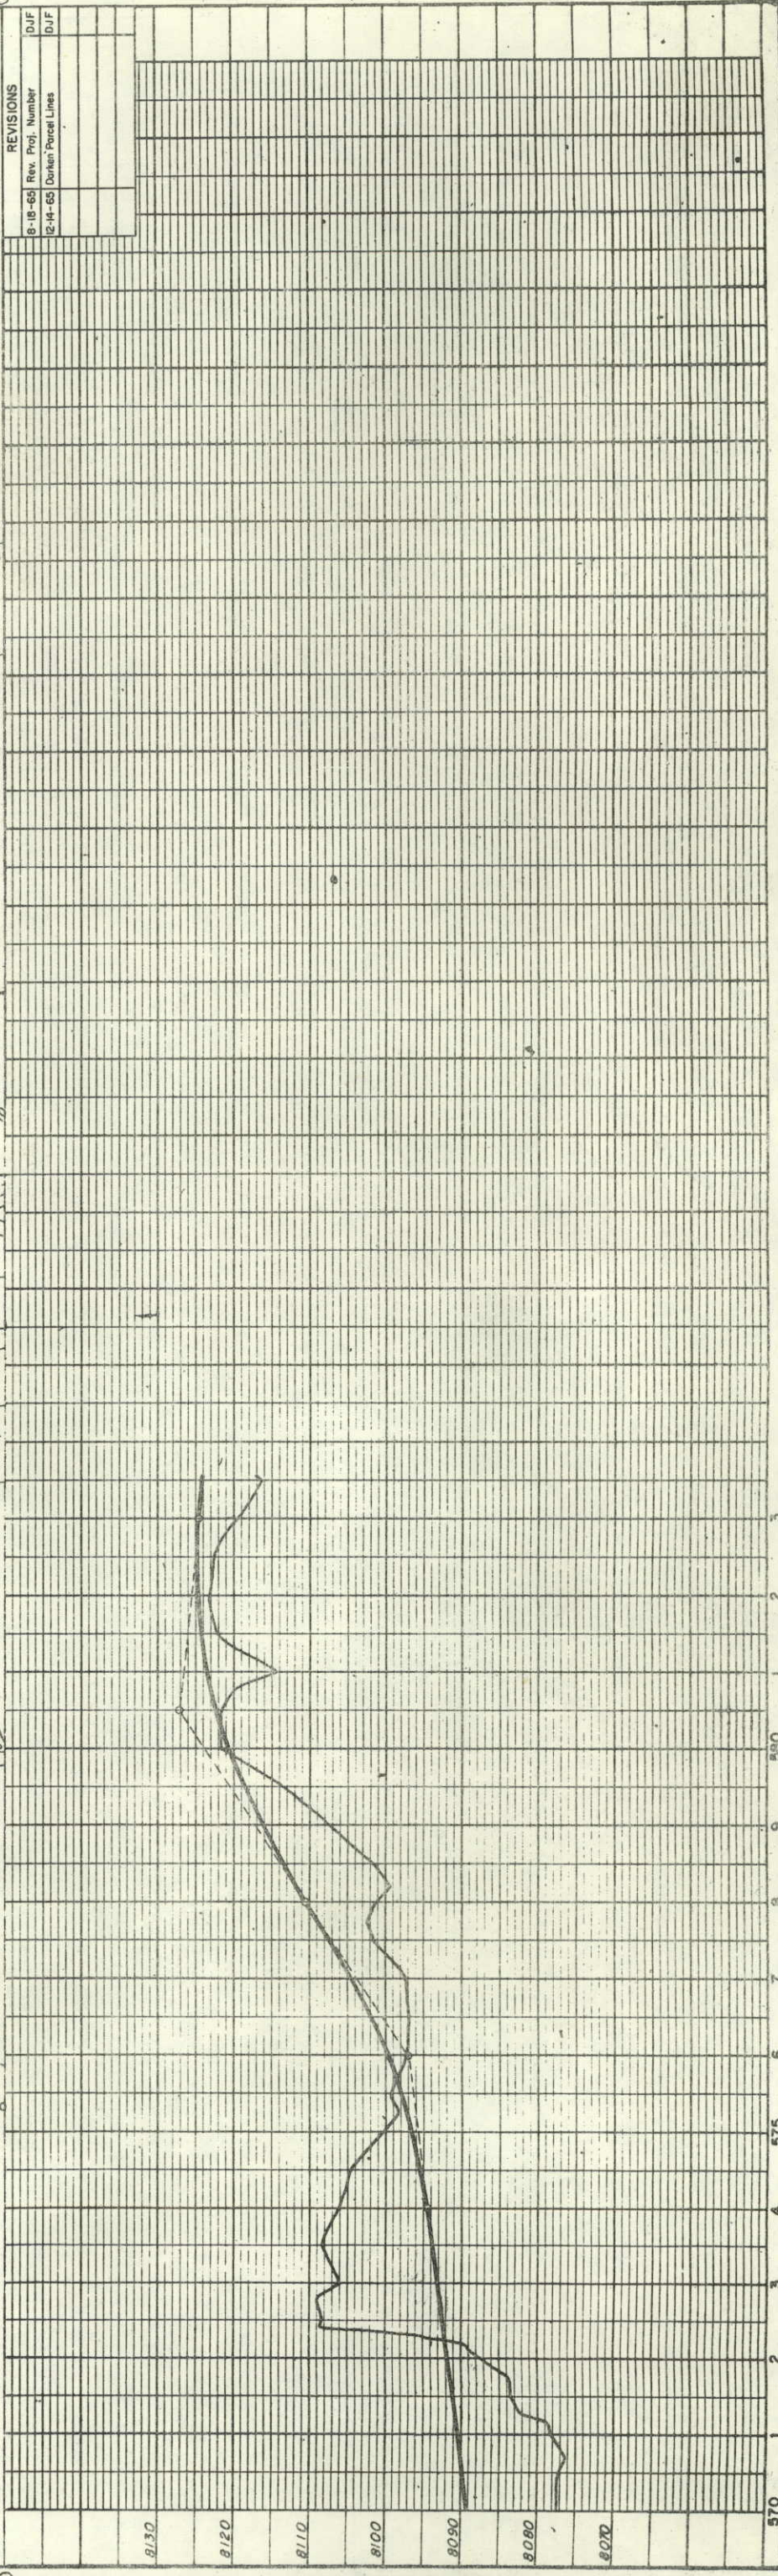


NO.	DATE
BY	
DATE	

NO.	DATE
BY	
DATE	


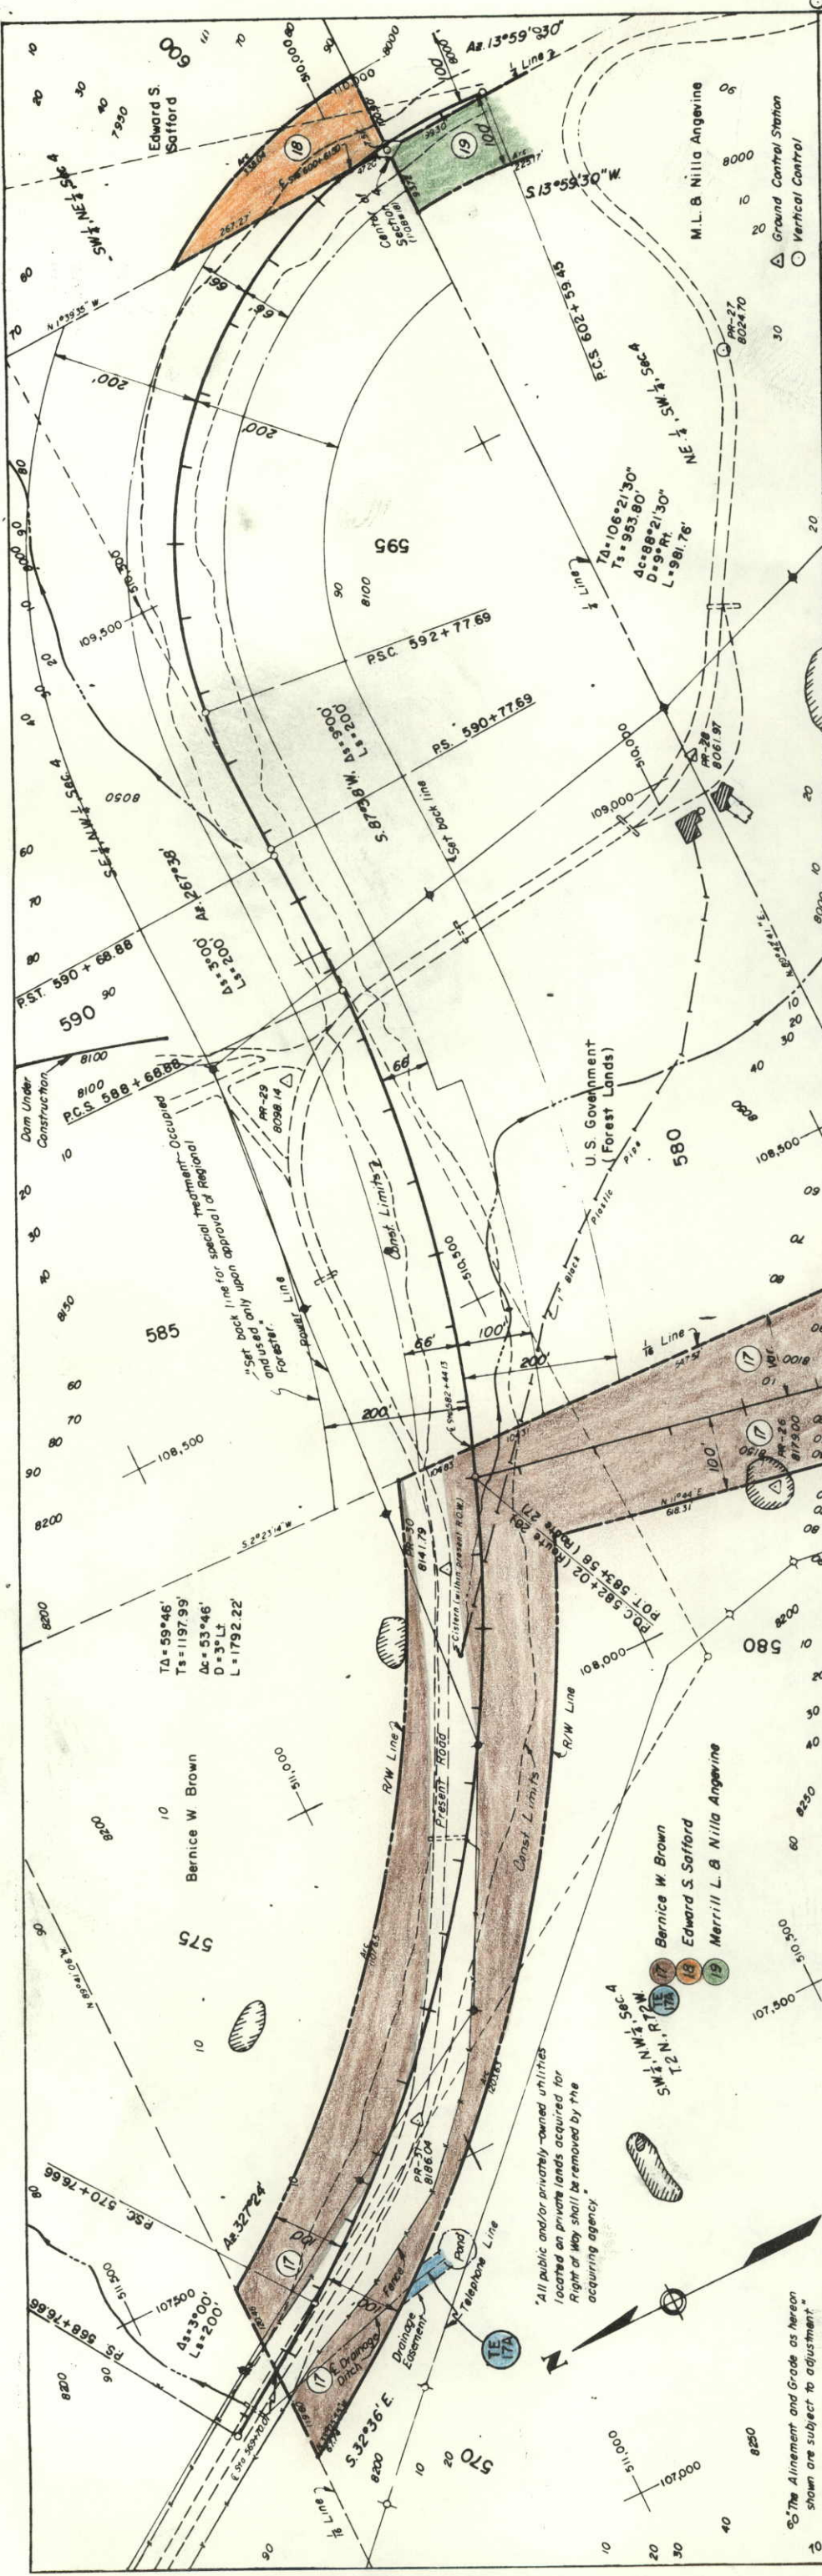


REVISIONS			
8-18-65	Rev. Proj. Number	DJF	
12-14-65	Darken Parcel Lines	DJF	
8-21-67	Add TE-17A	KC	

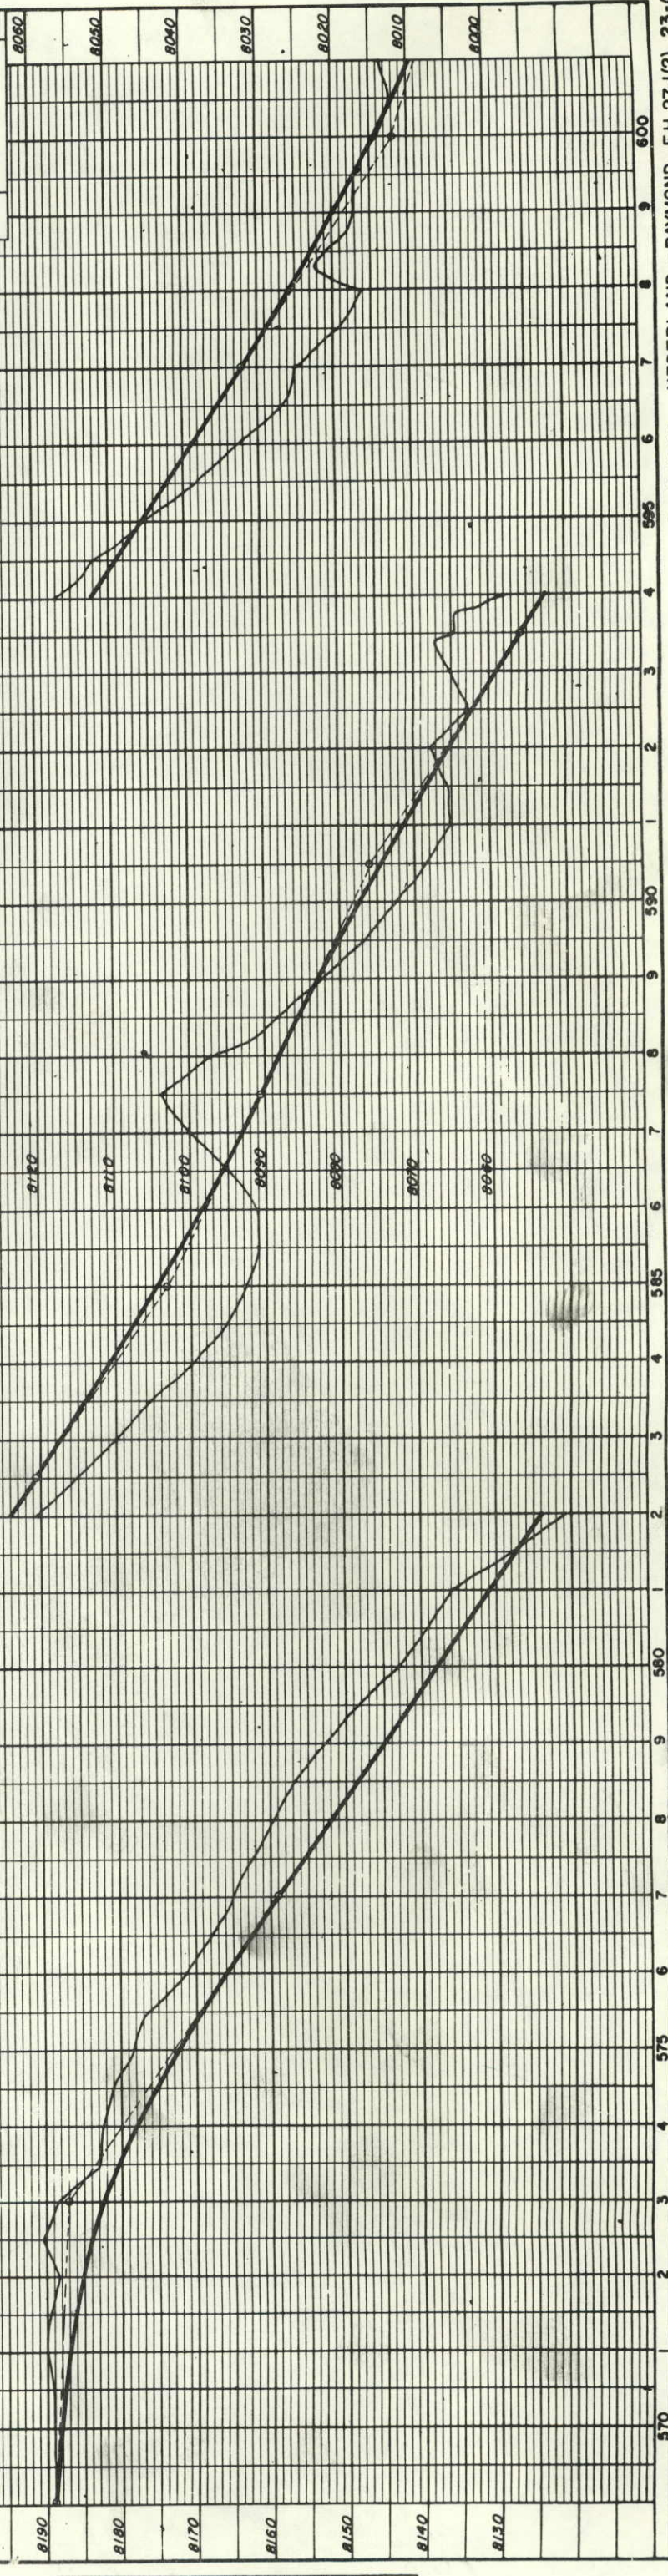

NO. _____	DATE _____
BY _____	DATE _____
PLANNED	DATE _____
NOTED	DATE _____
RT. OF WAY CHECKED	DATE _____
NOTE BOOK	DATE _____

NO. _____	DATE _____
BY _____	DATE _____
STRUCTURE NOTATIONS CHKD	DATE _____
NOTED	DATE _____
PLANNED	DATE _____
NOTED	DATE _____
RT. OF WAY CHECKED	DATE _____
NOTE BOOK	DATE _____

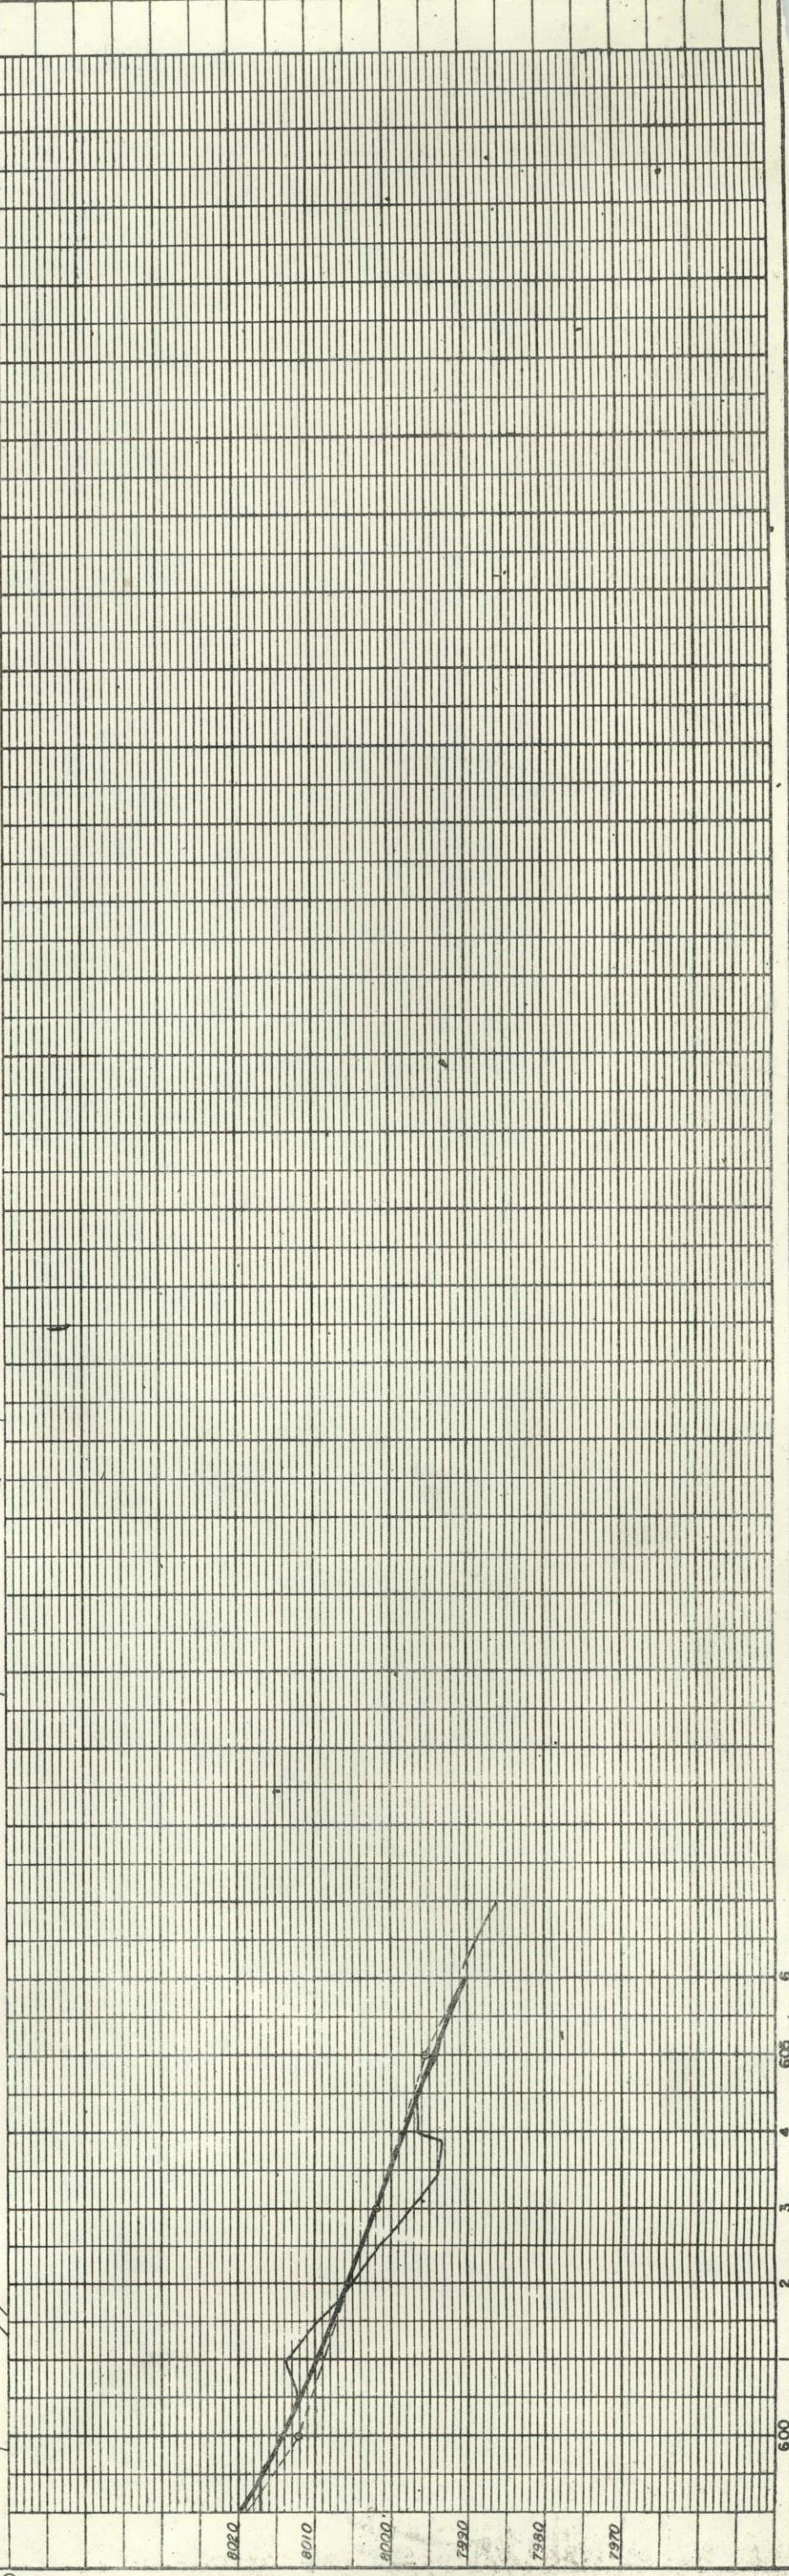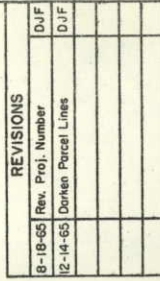


PROFILE	SURVEYED	BY	DATE
NOTE BOOK	PLOTTED		
	GRADES CHECKED		
NO	B. M.'S NOTED		
	STRUCTURE NOTED		
	NS.CH.KD		

FEDERAL ROAD DIVISION NO.	DISTRICT	PROJ. NO.	SHEET NO.	TOTAL SHEETS
9	COLORADO	F. H. 27-1(2) CR-07-0160-04	25	

RIGHT OF WAY NEDERLAND - RAYMOND

REVISIONS	REVISED BY	DATE

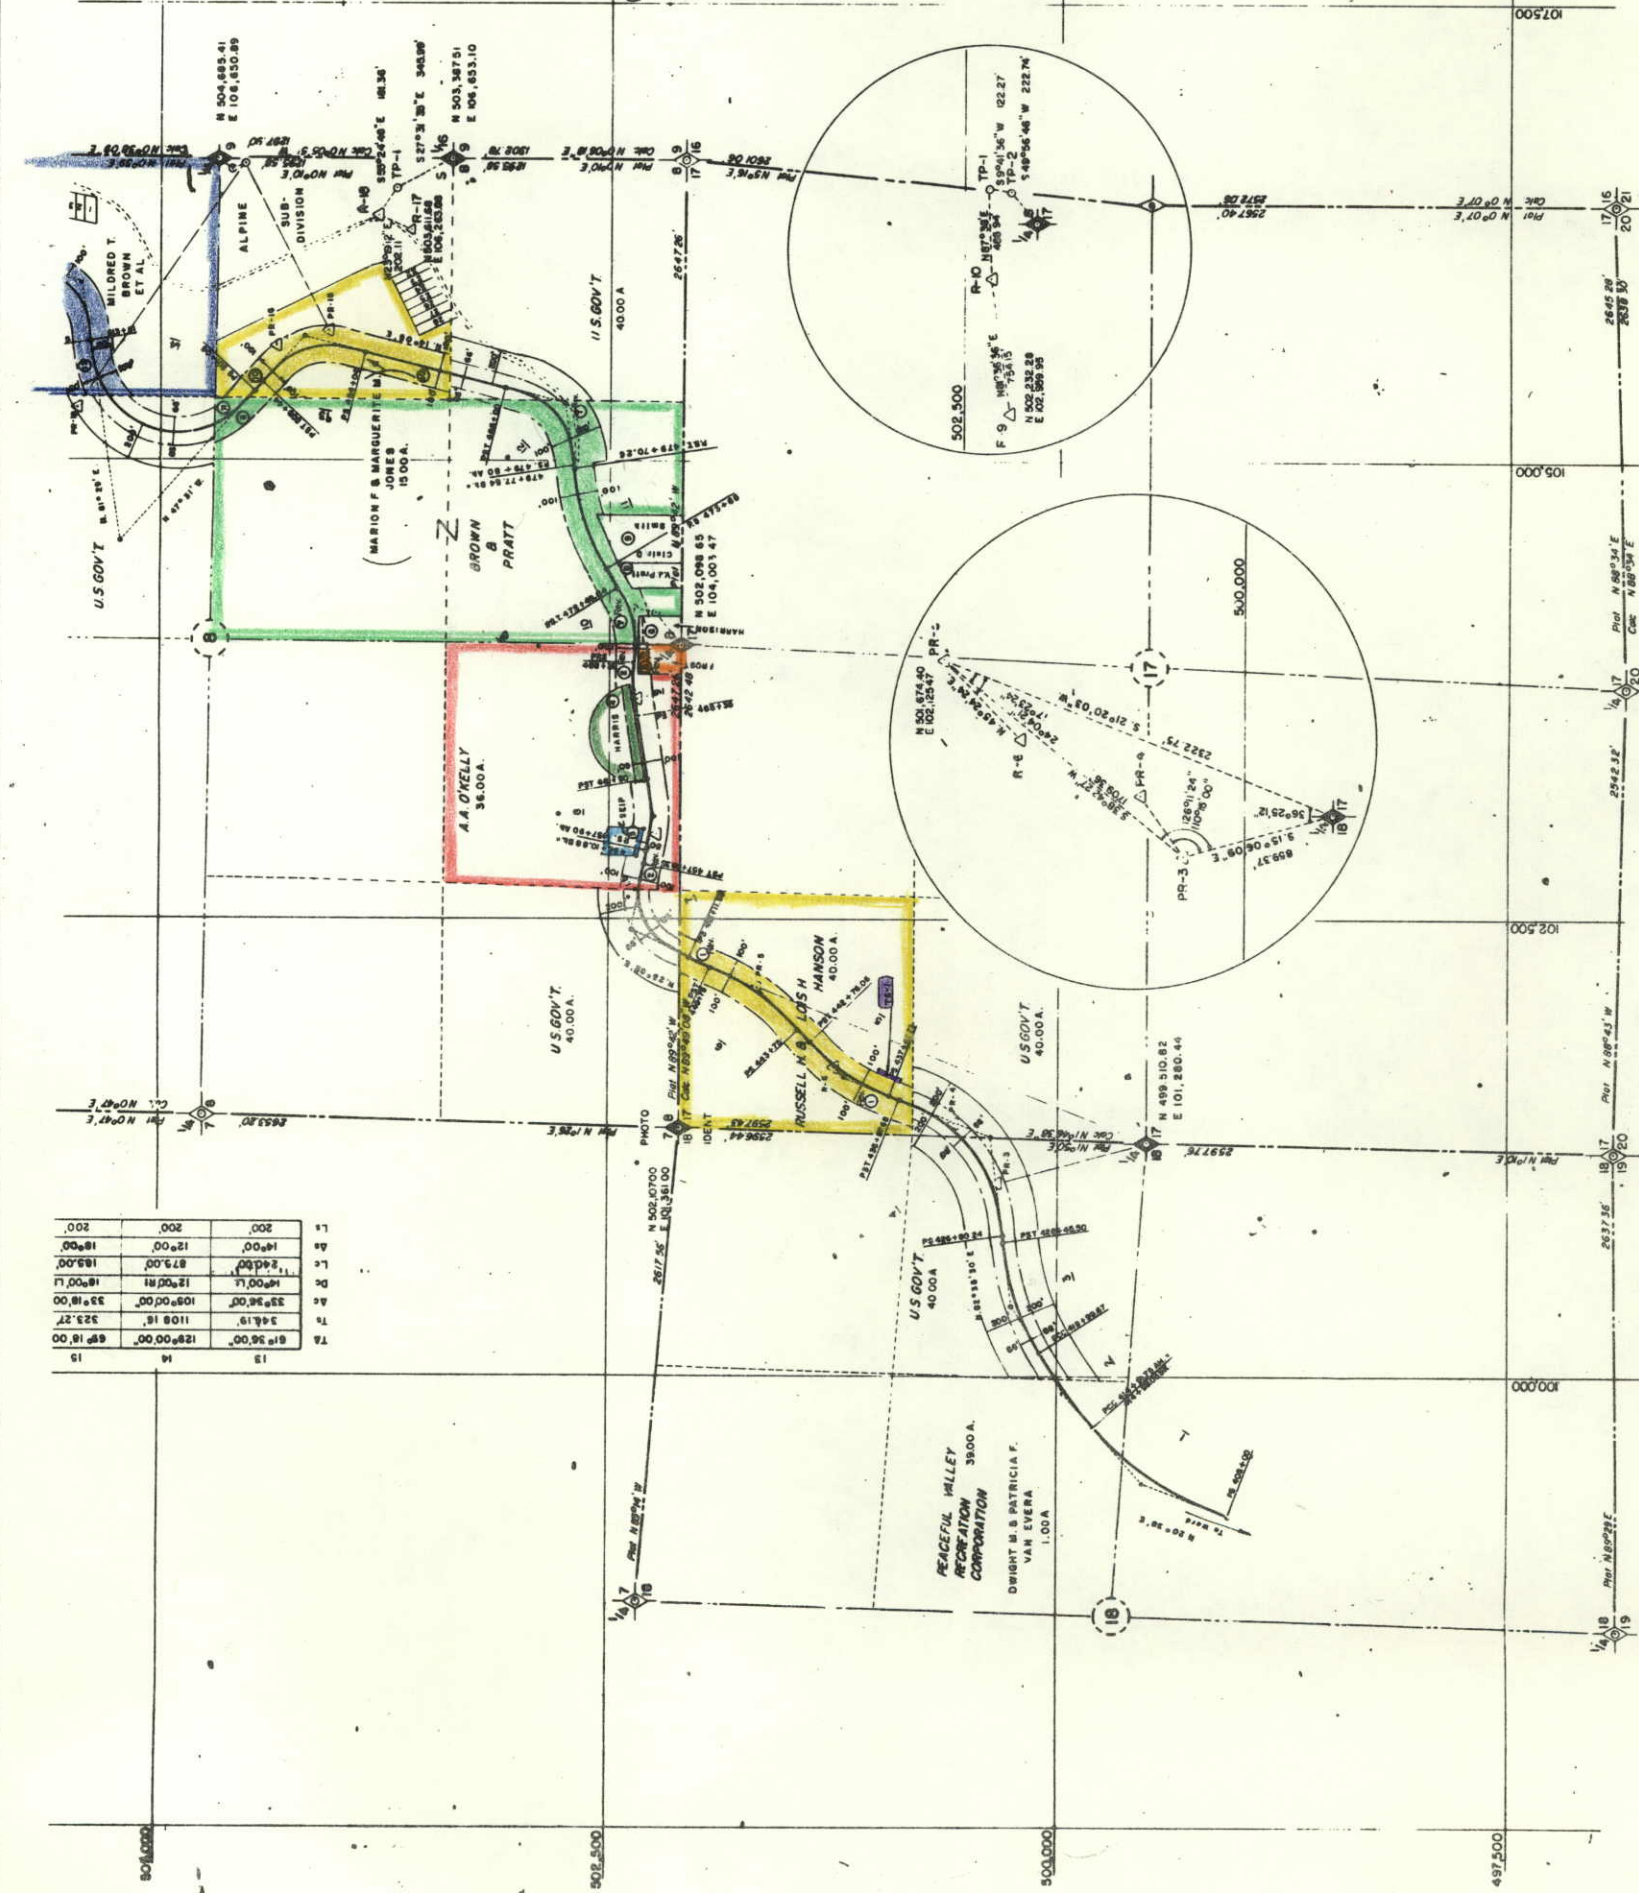

R. 72 W.


PRELIMINARY OWNERSHIP MAP
FOR THAT PART OF
T. 2 N., R. 72 W., BOULDER COUNTY
FOR PROJECT
F. H. 27-1(2)
CR-07-0160-04

PRELIMINARY OWNERSHIP MAP

FOR THAT PART OF


T. 2 N., R. 72 W., BOULDER COUNTY

F.H. 27-1(2)

FOR PROJECT

R. 72 W.

FEDERAL ROAD DIVISION NO.	9	DISTRICT	COLORADO	PROJ. NO. F H 27-1(2) CR-07-0160-04	SHEET NO. 26	TOTAL SHEETS
RIGHT OF WAY NEDERLAND - RAYMOND						
				REVISONS 8-18-65 New Sheet 2-14-65 Rev. Porcel 15		
				DJF DJF		

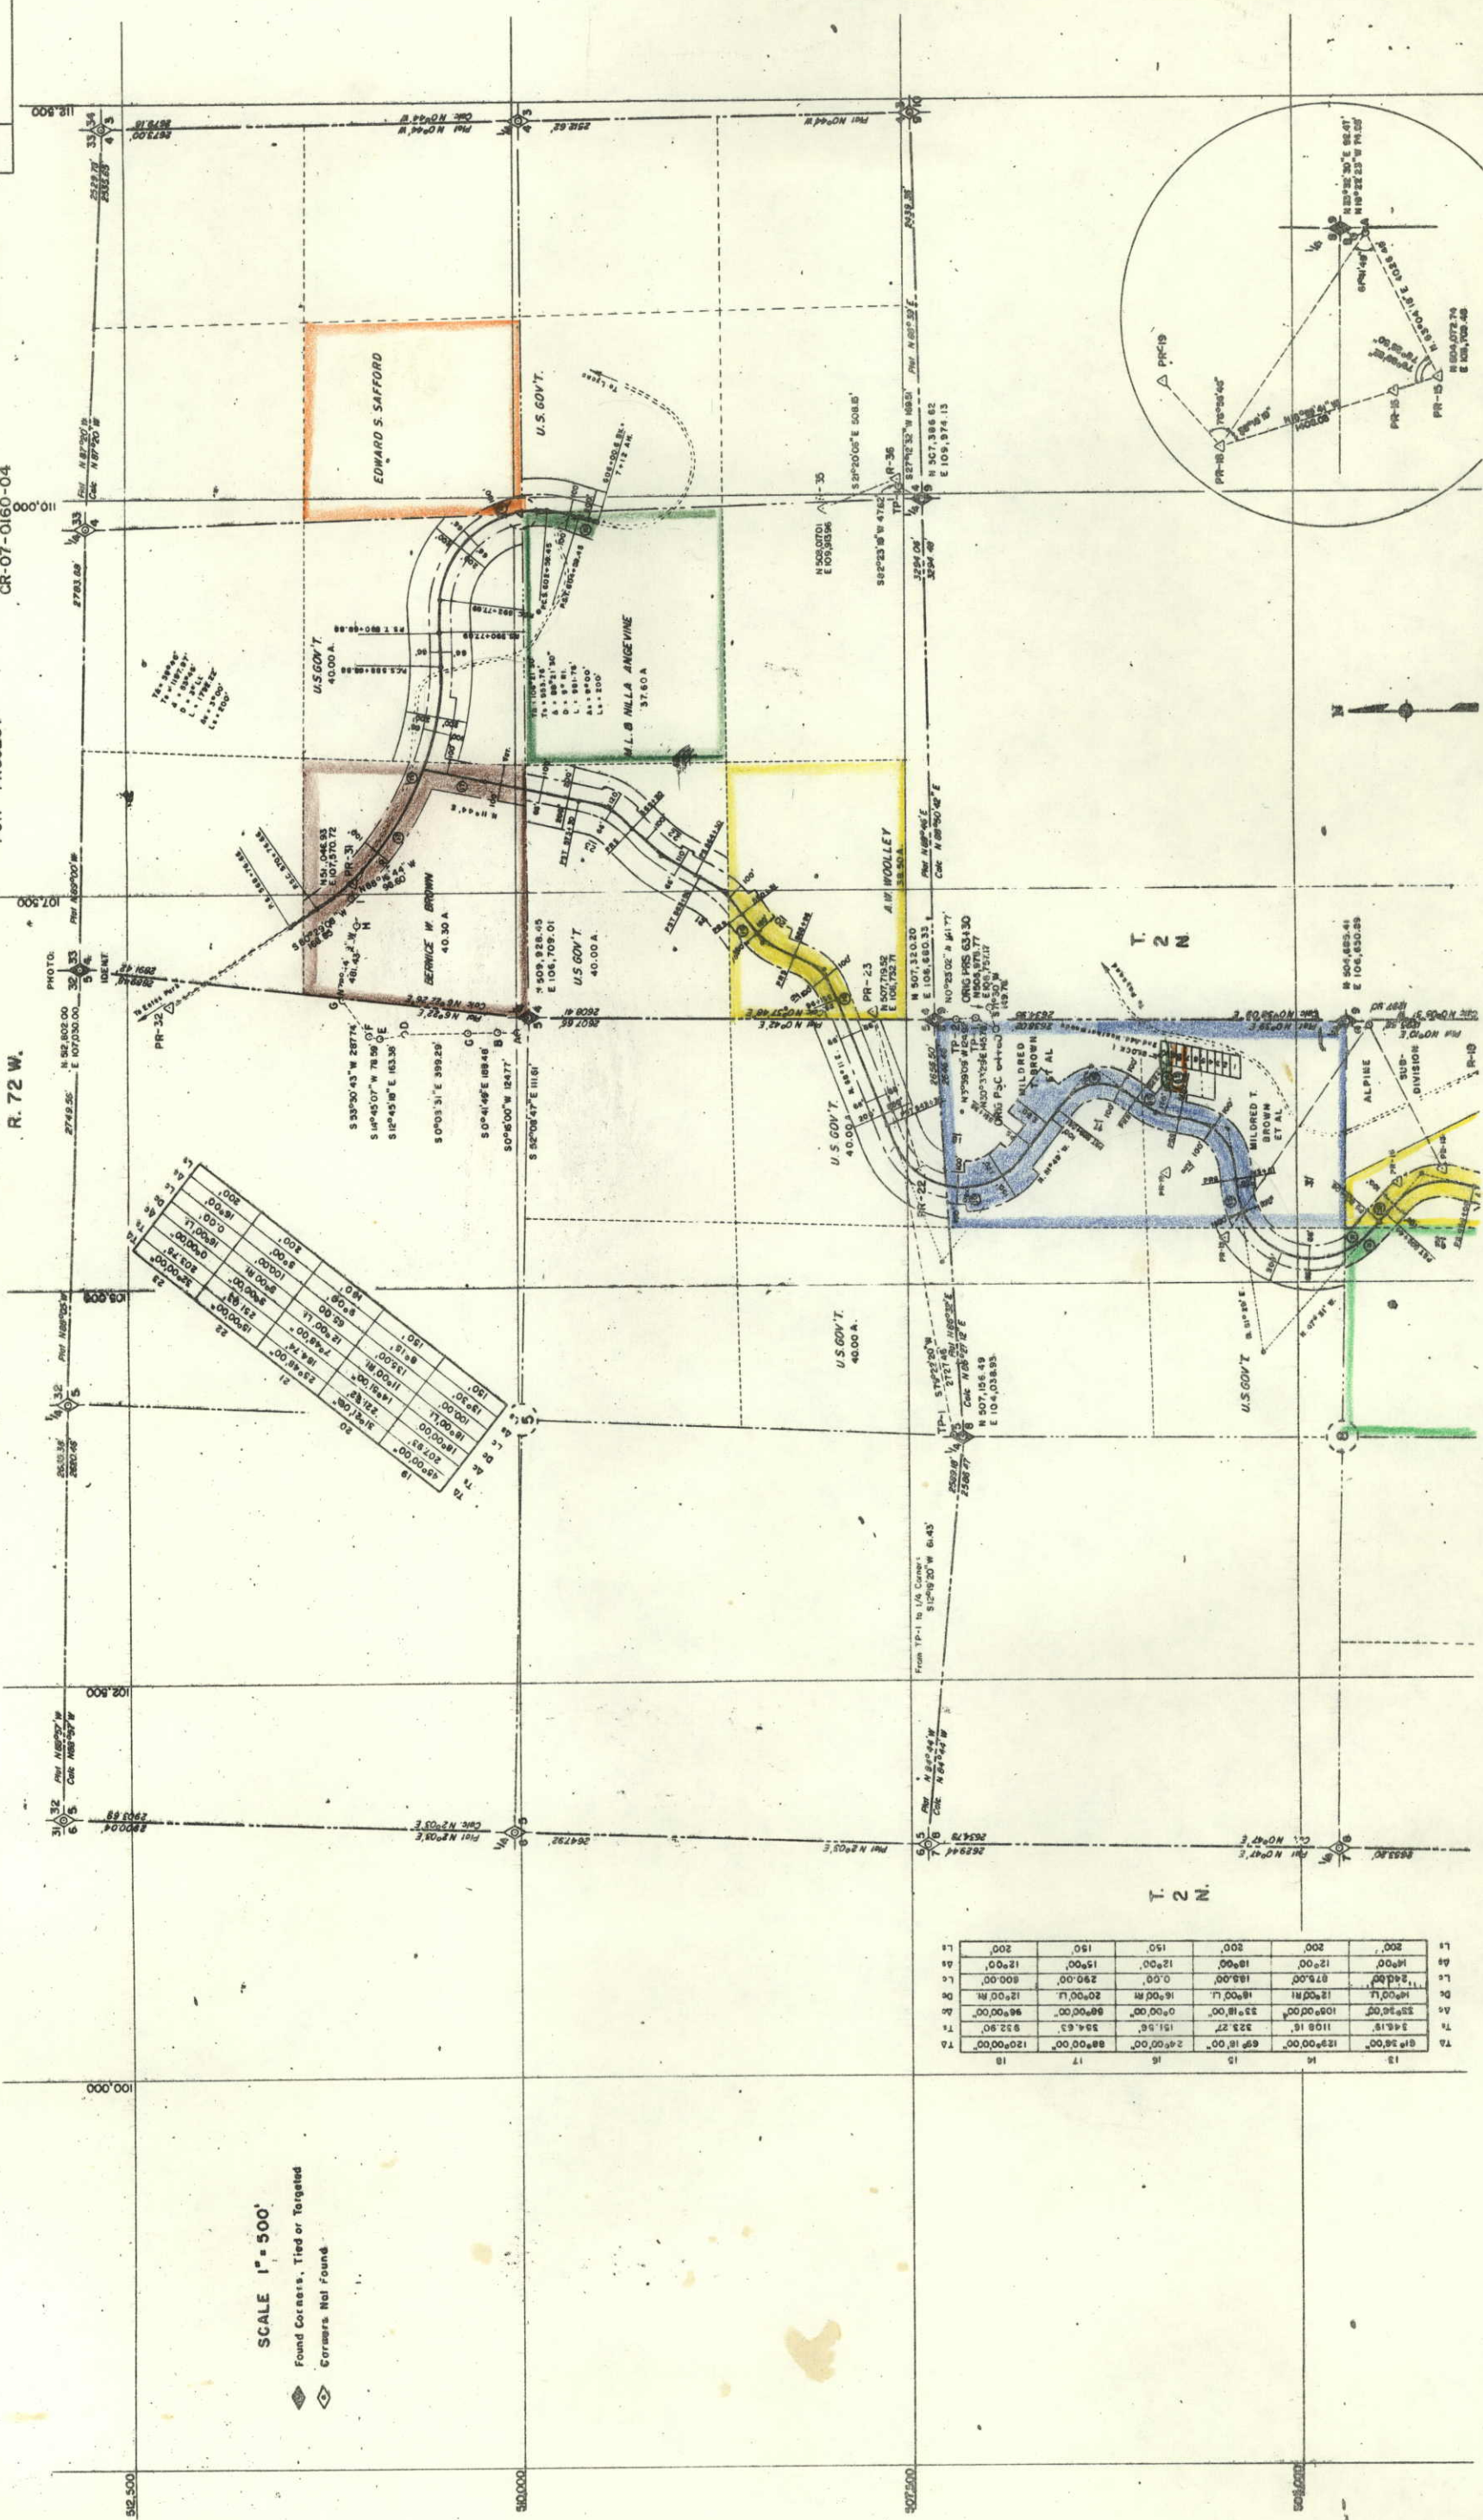

SCALE 1" = 500'

Found Corners, Tied or Targeted	Corners Not Found
1. [illegible] 2. [illegible] 1. [illegible] 2. [illegible] 3. [illegible]

[illegible]