



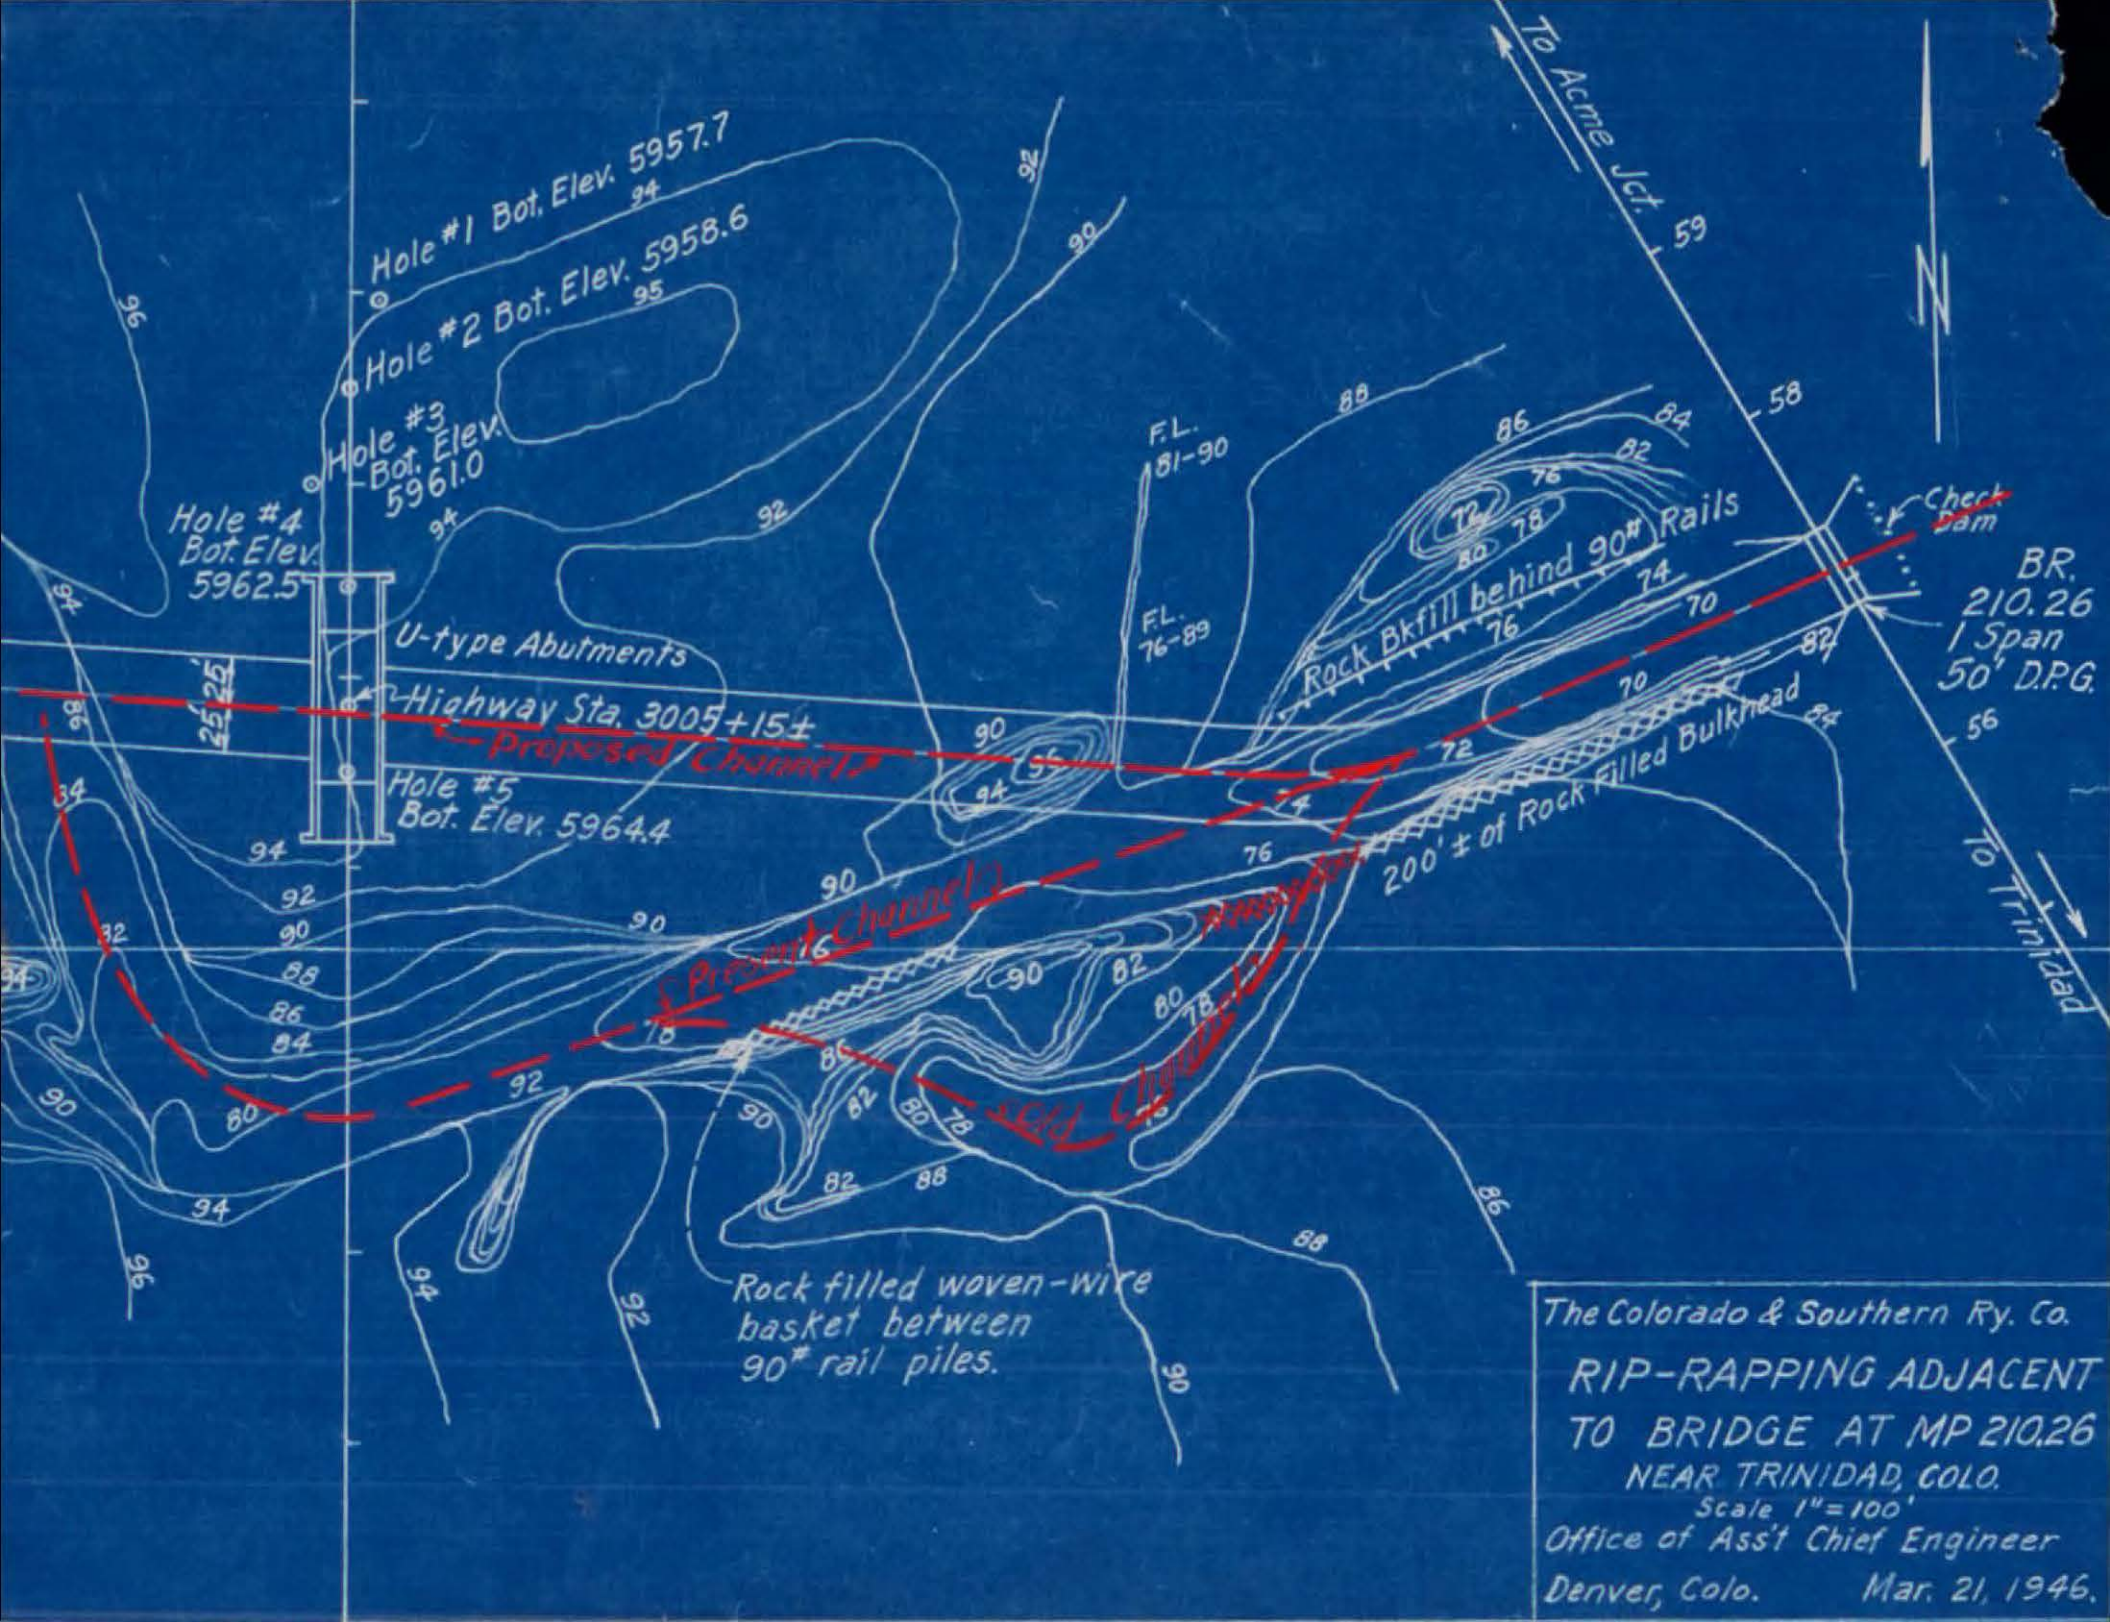

The Colorado & Southern Ry. Co.
RIP-RAPPING ADJACENT
TO BRIDGE AT MP 210.26
NEAR TRINIDAD, COLO.
Scale 1"=100'
Office of Ass't Chief Engineer
Denver, Colo. Mar. 21, 1946.

TRINIDAD

Scale 1" = 1000'

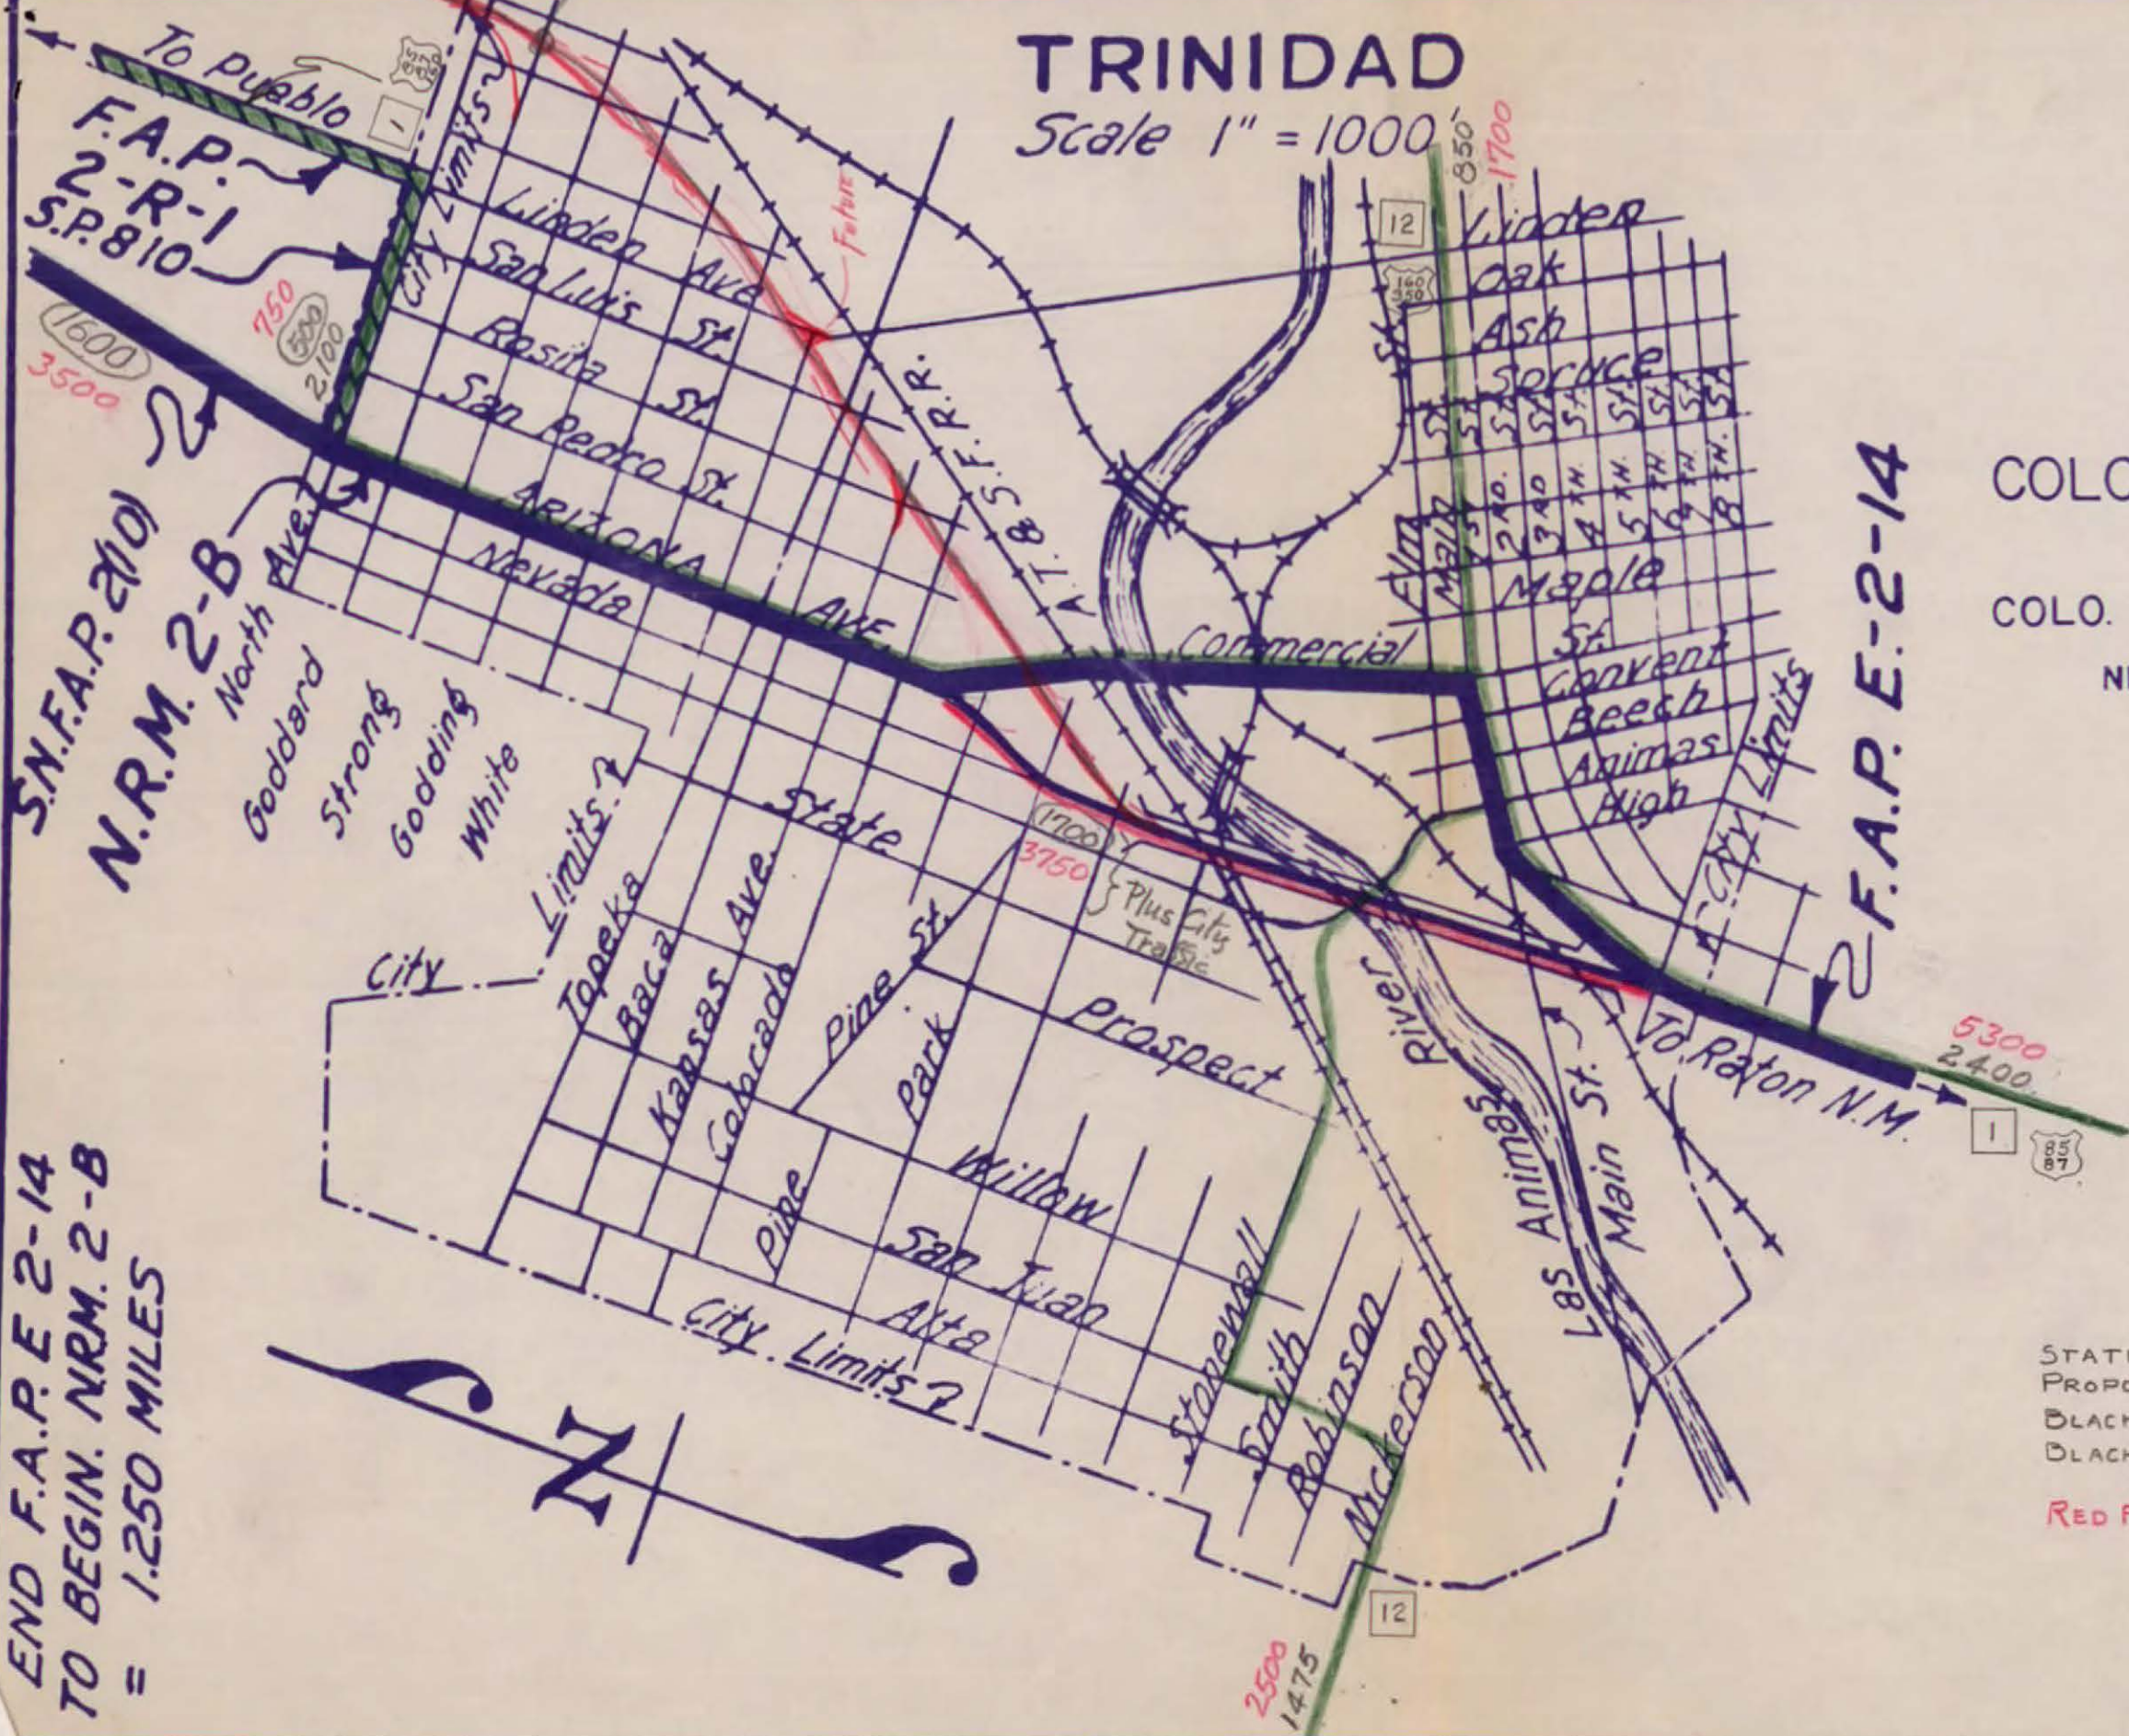

COLO. STATE HIGHWAY DEPT.

SKETCH MAP ACCOMPANYING

COLO. PROJ. STATEMENT NO. F.A.P. 2 (14)

NEW ROUTE MAP JULY 22, 1943

STATE HIGHWAY NO. 1

LAS ANIMAS COUNTY

SCALE 1 Inch = 1000 Ft.

GROSS LENGTH 1 MILE

NET LENGTH 1 MILE

LEGEND

STATE HIGHWAYS


PROPOSED NEW ROUTE

BLACK FIGURES = 1941, 24 HOUR ANNUAL AVERAGE TRAFFIC

BLACK FIGURES (CIRCLED) = 1941 ESTIMATED TRAFFIC
UPON COMPLETION OF NEW ROUTE

RED FIGURES = 1960 ESTIMATED TRAFFIC

END F.A.P. E 2-14
TO BEGIN. N.R.M. 2-B
= 1.250 MILES

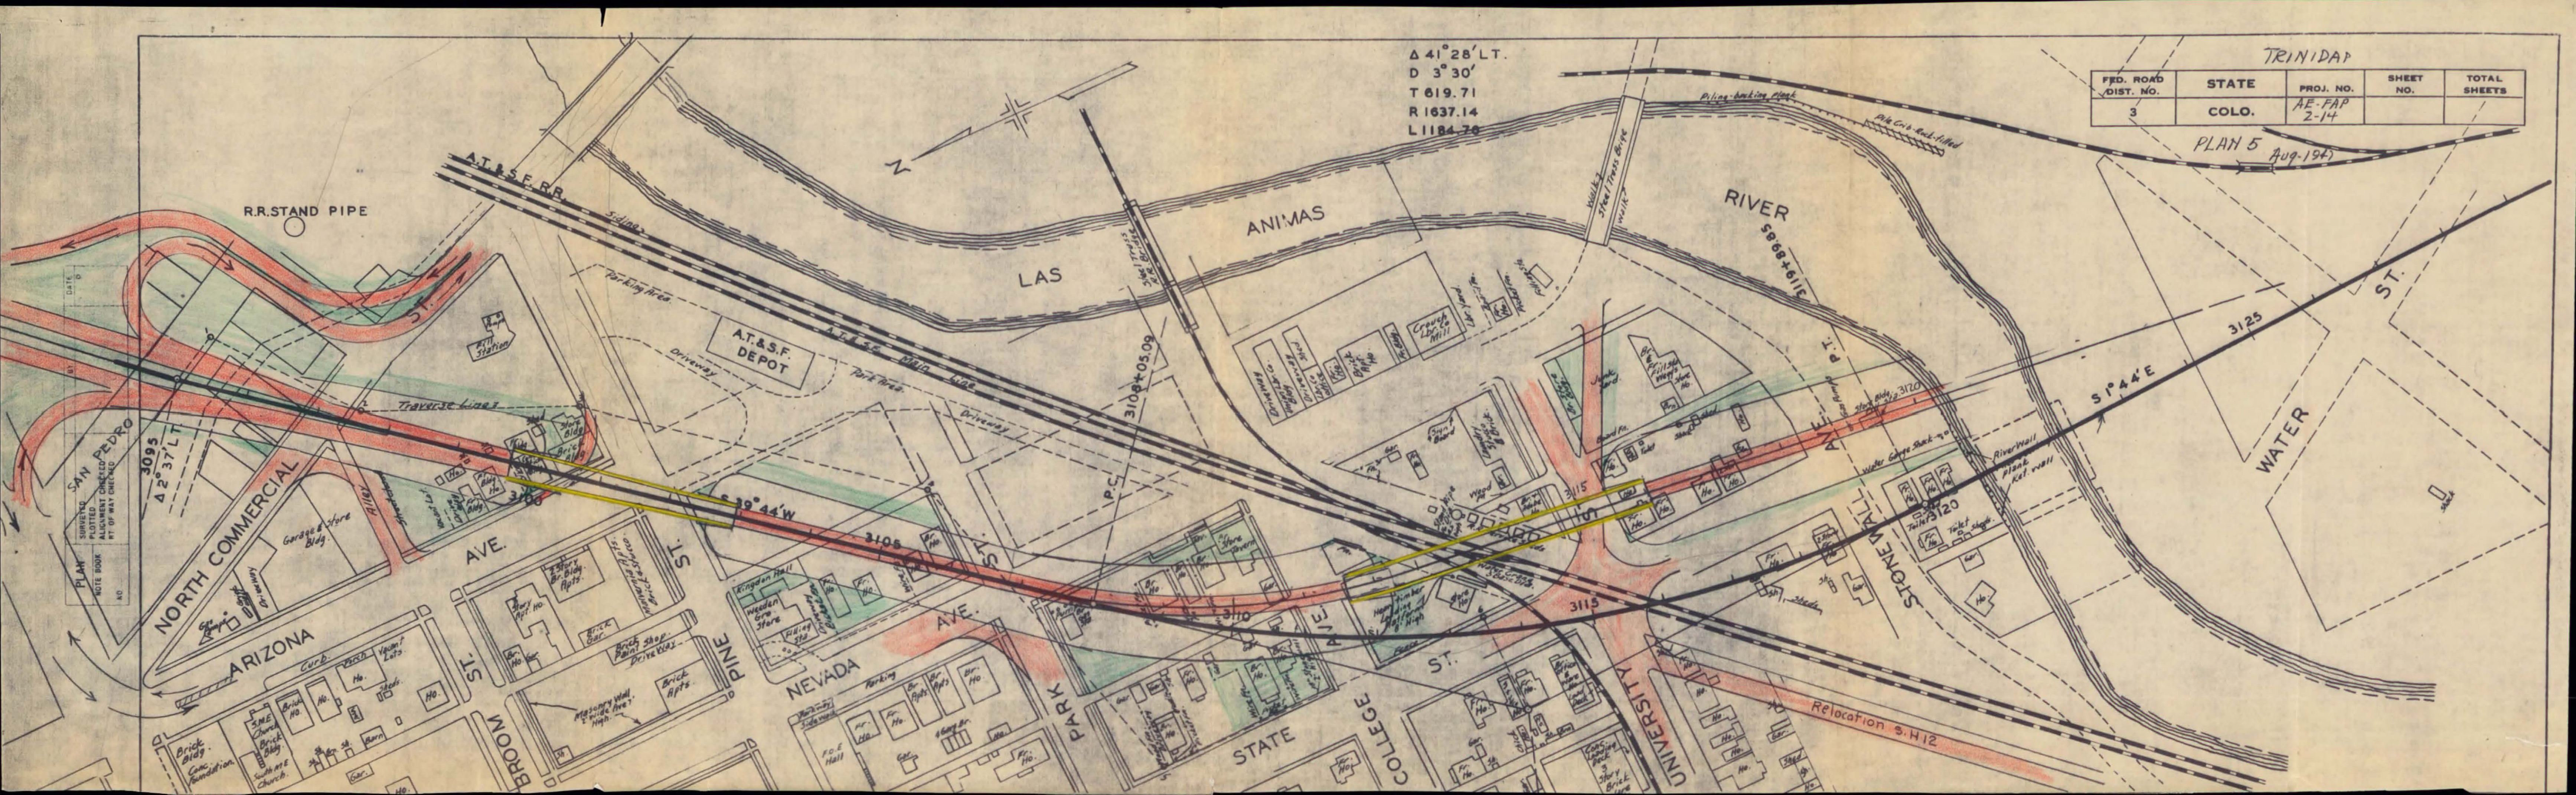

$\Delta 41^{\circ}28' \text{ LT.}$
 $D 3^{\circ}30'$
 $T 619.71$
 $R 1637.14$
 $L 1184.76$

TRINIDAD				
FED. ROAD DIST. NO.	STATE	PROJ. NO.	SHEET NO.	TOTAL SHEETS
3	COLO.	AE-FAP 2-14		

PLAN 5
Aug. 1947

PLAN
SURVEYED
PLOTTED
ALIGNMENT CHECKED
BY
DATE
NO.

SAN PEDRO
 $\Delta 2^{\circ}37' \text{ LT.}$
3095

3108+05.09

SP 44'E

3125

3115

3120


Relocation S.H. 12

FED. ROAD DIST. NO.	STATE	PROJ. NO.	SHEET NO.	TOTAL SHEETS
3	COLO.	AE-FAP 2-14	2	


PLAN 5

Aug 15-1947

R.R. STAND PIPE

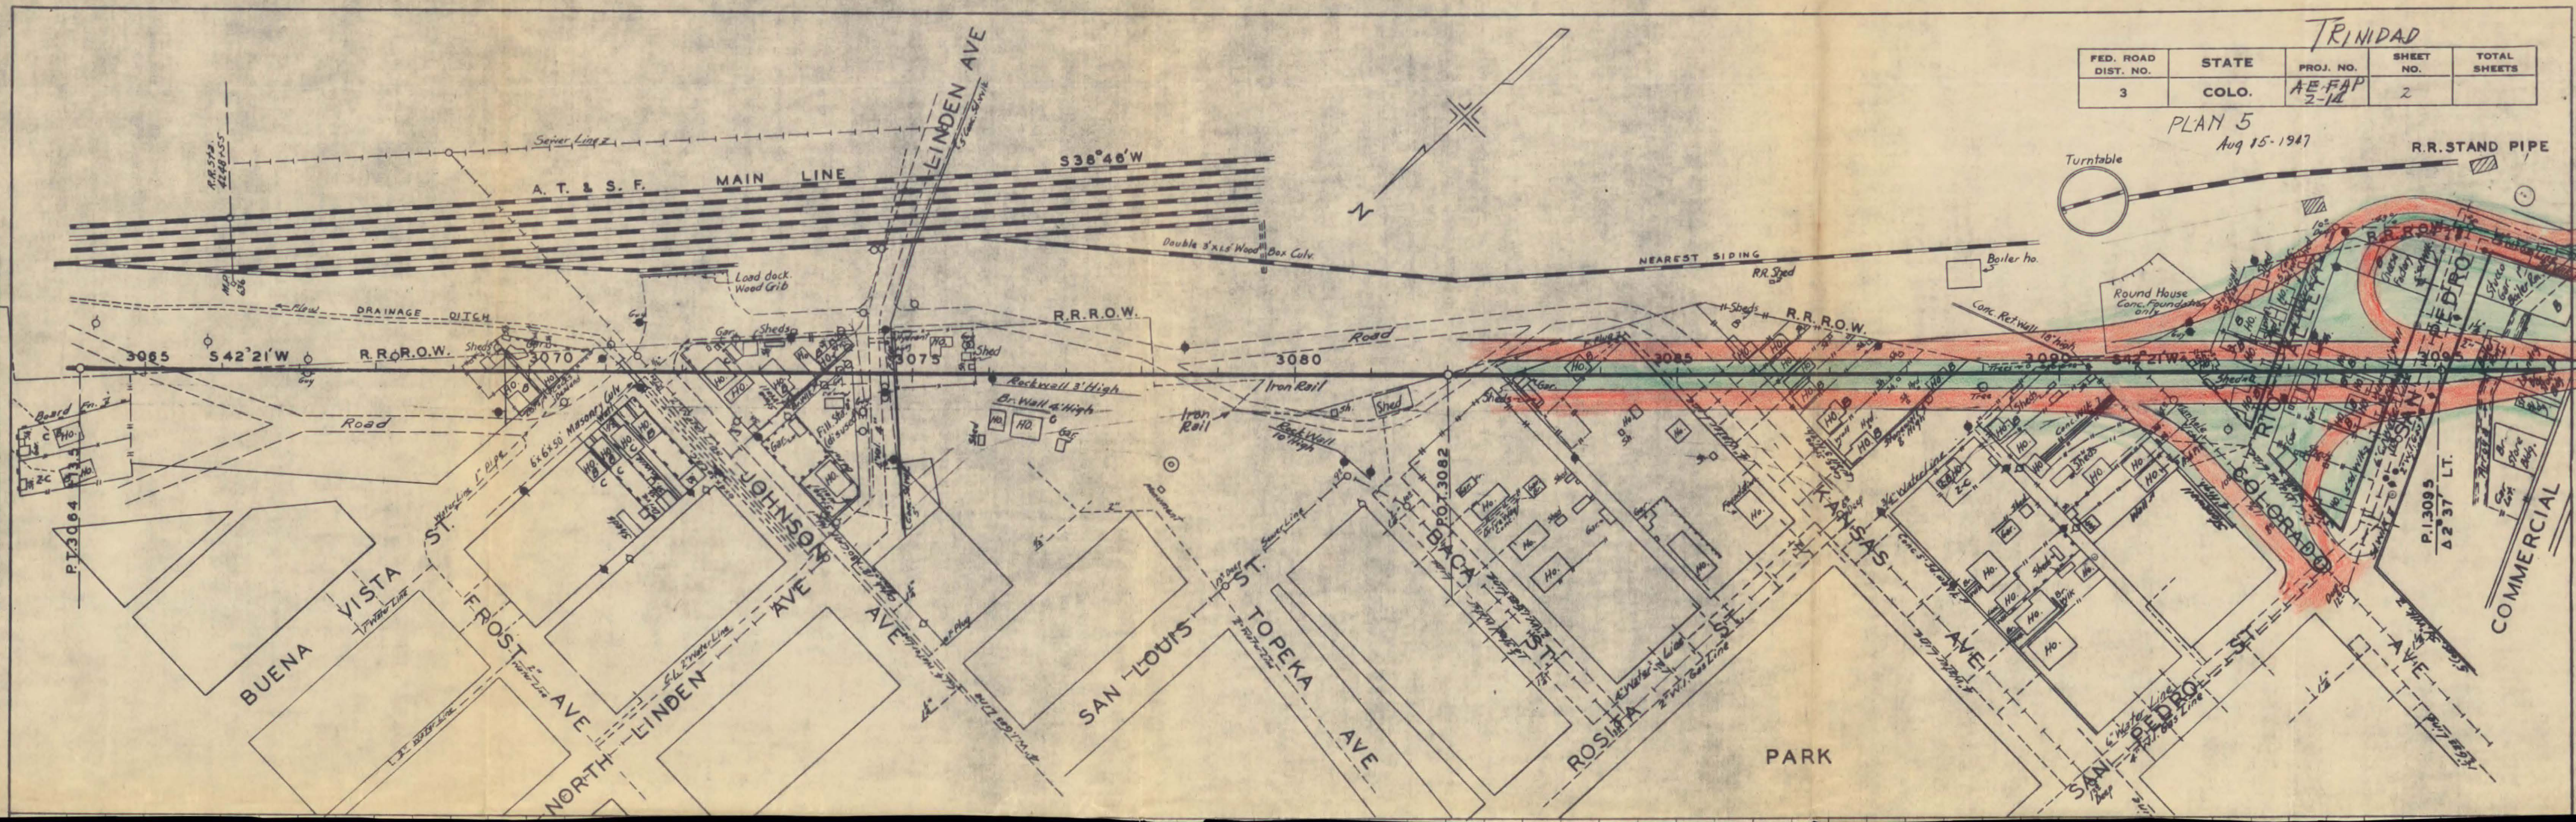

PLAN	SURVEYED	BY	DATE
NOTE BOOK	PLOTTED		
NO.	ALIGNMENT CHECKED		
	RT. OF WAY CHECKED		

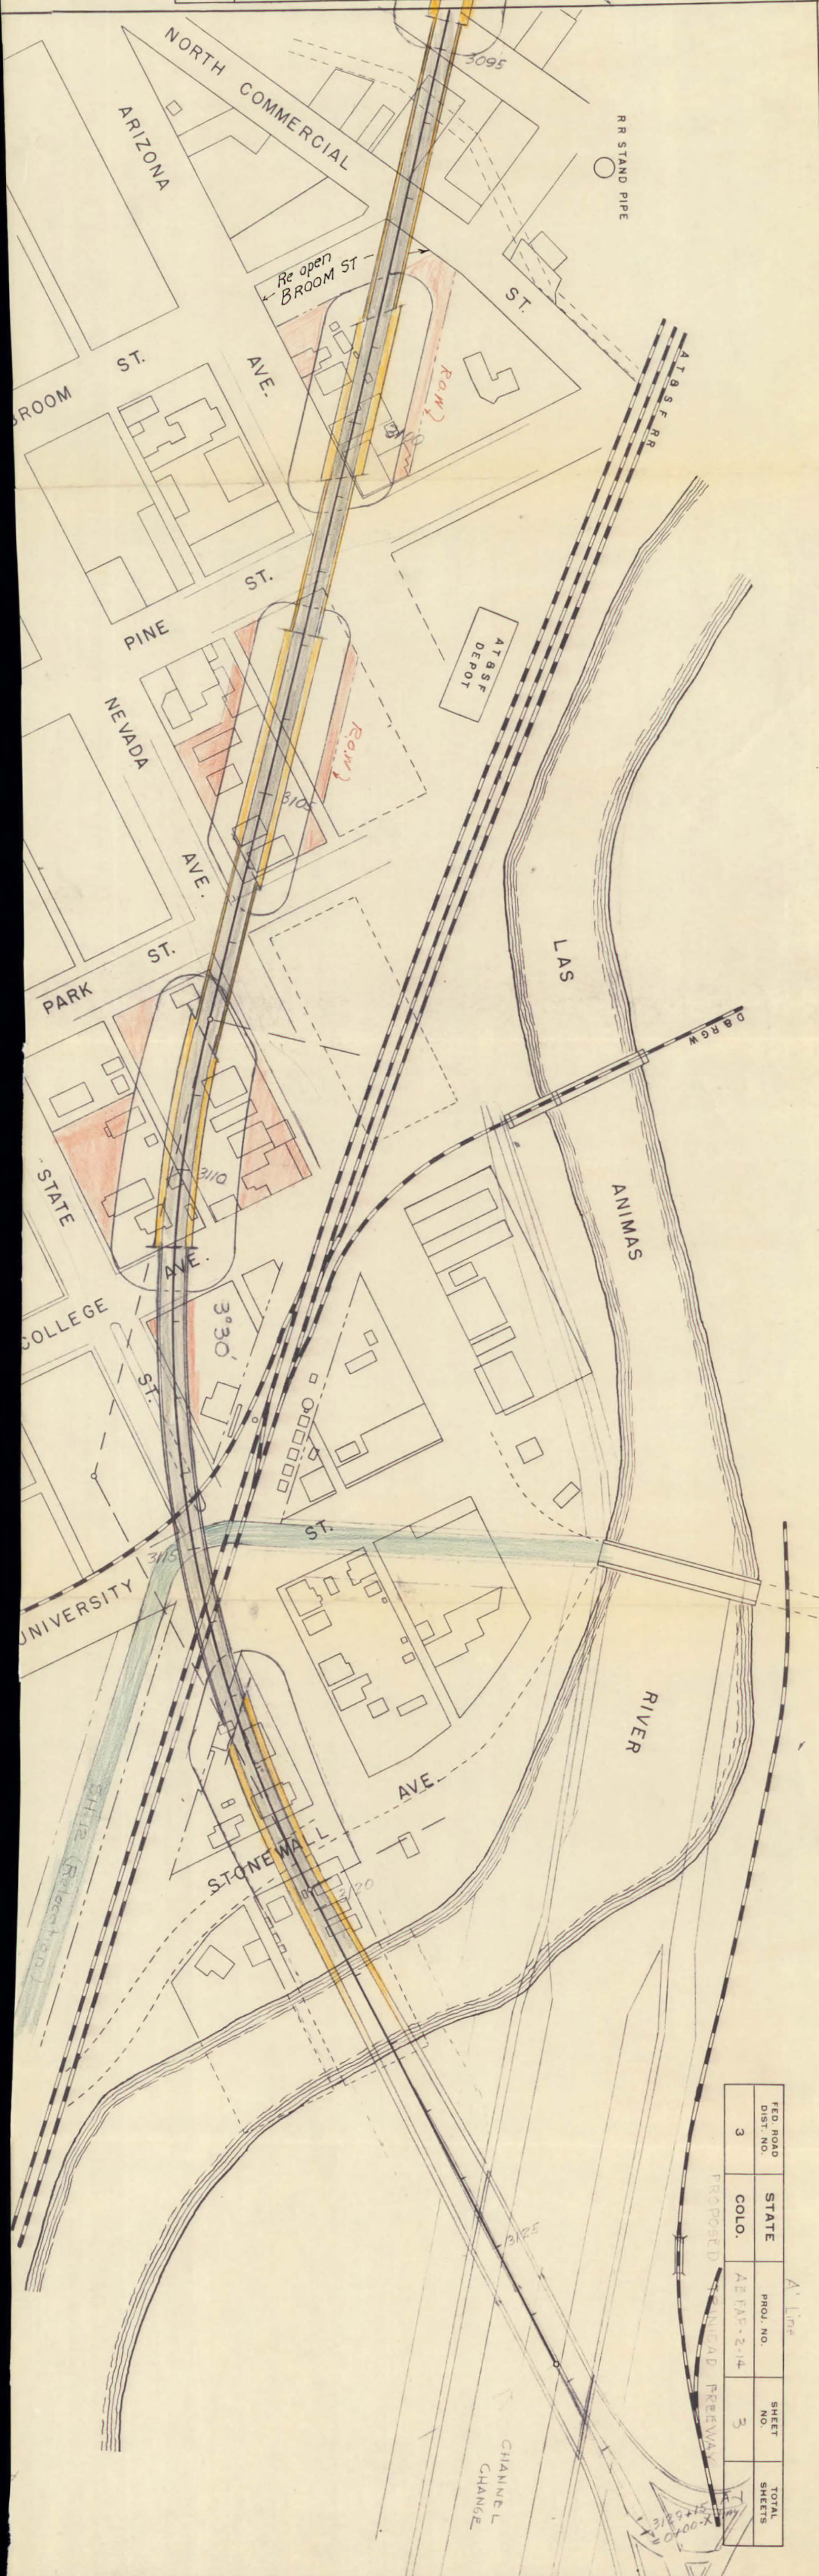

FED. ROAD DIST. NO.	STATE	PROJ. NO.	SHEET NO.	TOTAL SHEETS
3	COLO.	AEFAP-2-14	3	

PROPOSED ANIMAS FREEWAY

A' Line

3120
3125
3130
3110
3105
3095

Rev. Jan 20-1946 2000