




STA. 359+79.5 A*LINE—
END AW. PROJ. 2009-23
BEGIN LOVELAND
PASS PROJECT //

COLORADO
STATE HIGHWAY DEPARTMENT


RIGHT OF WAY MAP
WEST SIDE OF LOVELAND PASS
in
ARAPAHOE NATIONAL FOREST
STATE HIGHWAY NO. 91

Constructed in 1937 and 1938 under A.W.P. 2009.

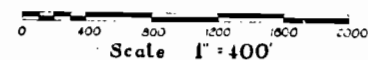




DRAWN BY ARTHUR J. POWER
RIFLE OFFICE, C.S.N.D. 1938
FROM SURVEYS OF THE C.S.N.D.
TRACED BY DONALD J. MONSON

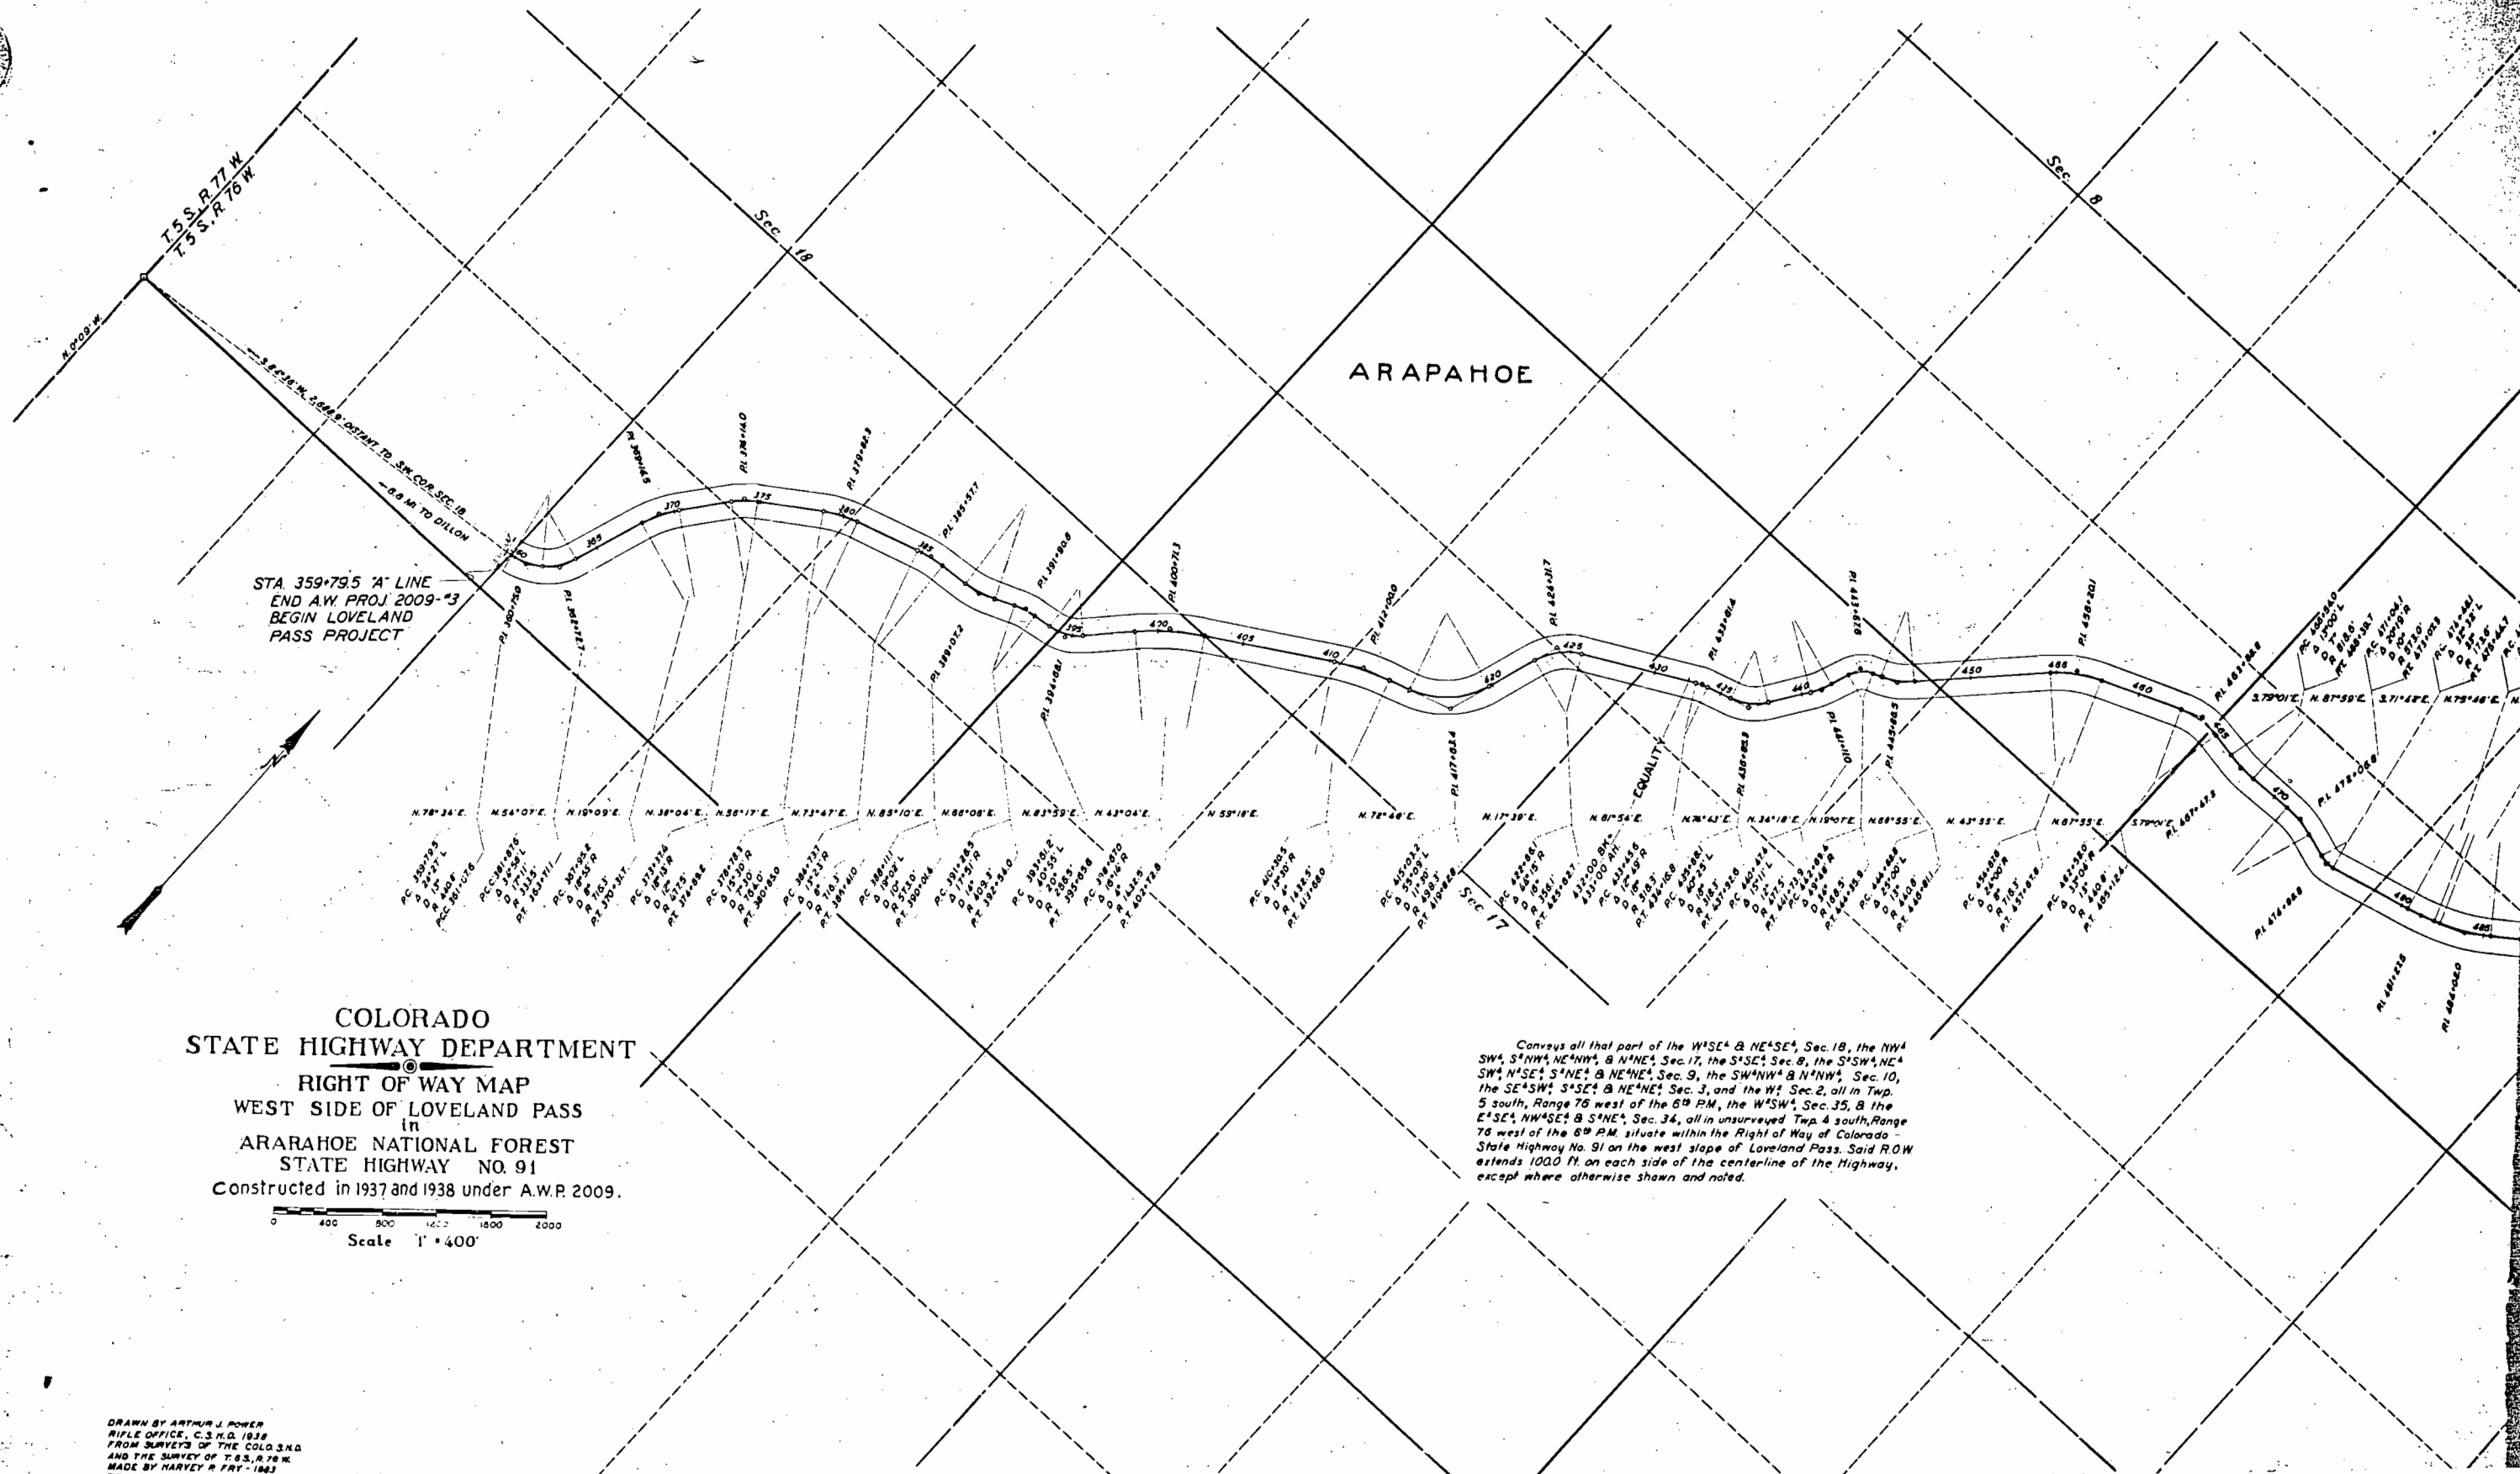


COLORADO
STATE HIGHWAY DEPARTMENT
RIGHT OF WAY MAP
WEST SIDE OF LOVELAND PASS
in
ARAPAHOE NATIONAL FOREST
STATE HIGHWAY NO. 91
Constructed in 1937 and 1938 under A.W.P. 2009.

Scale 1" = 400'

DRAWN BY ARTHUR J. POWER
RILEY OFFICE, C.S.H.D. 1938
FROM SURVEYS OF THE COLO. S.H.D.
AND THE SURVEY OF T. 5 S., R. 76 W.
MADE BY HARVEY R. FRY - 1943
TRACED BY ARTHUR J. POWER

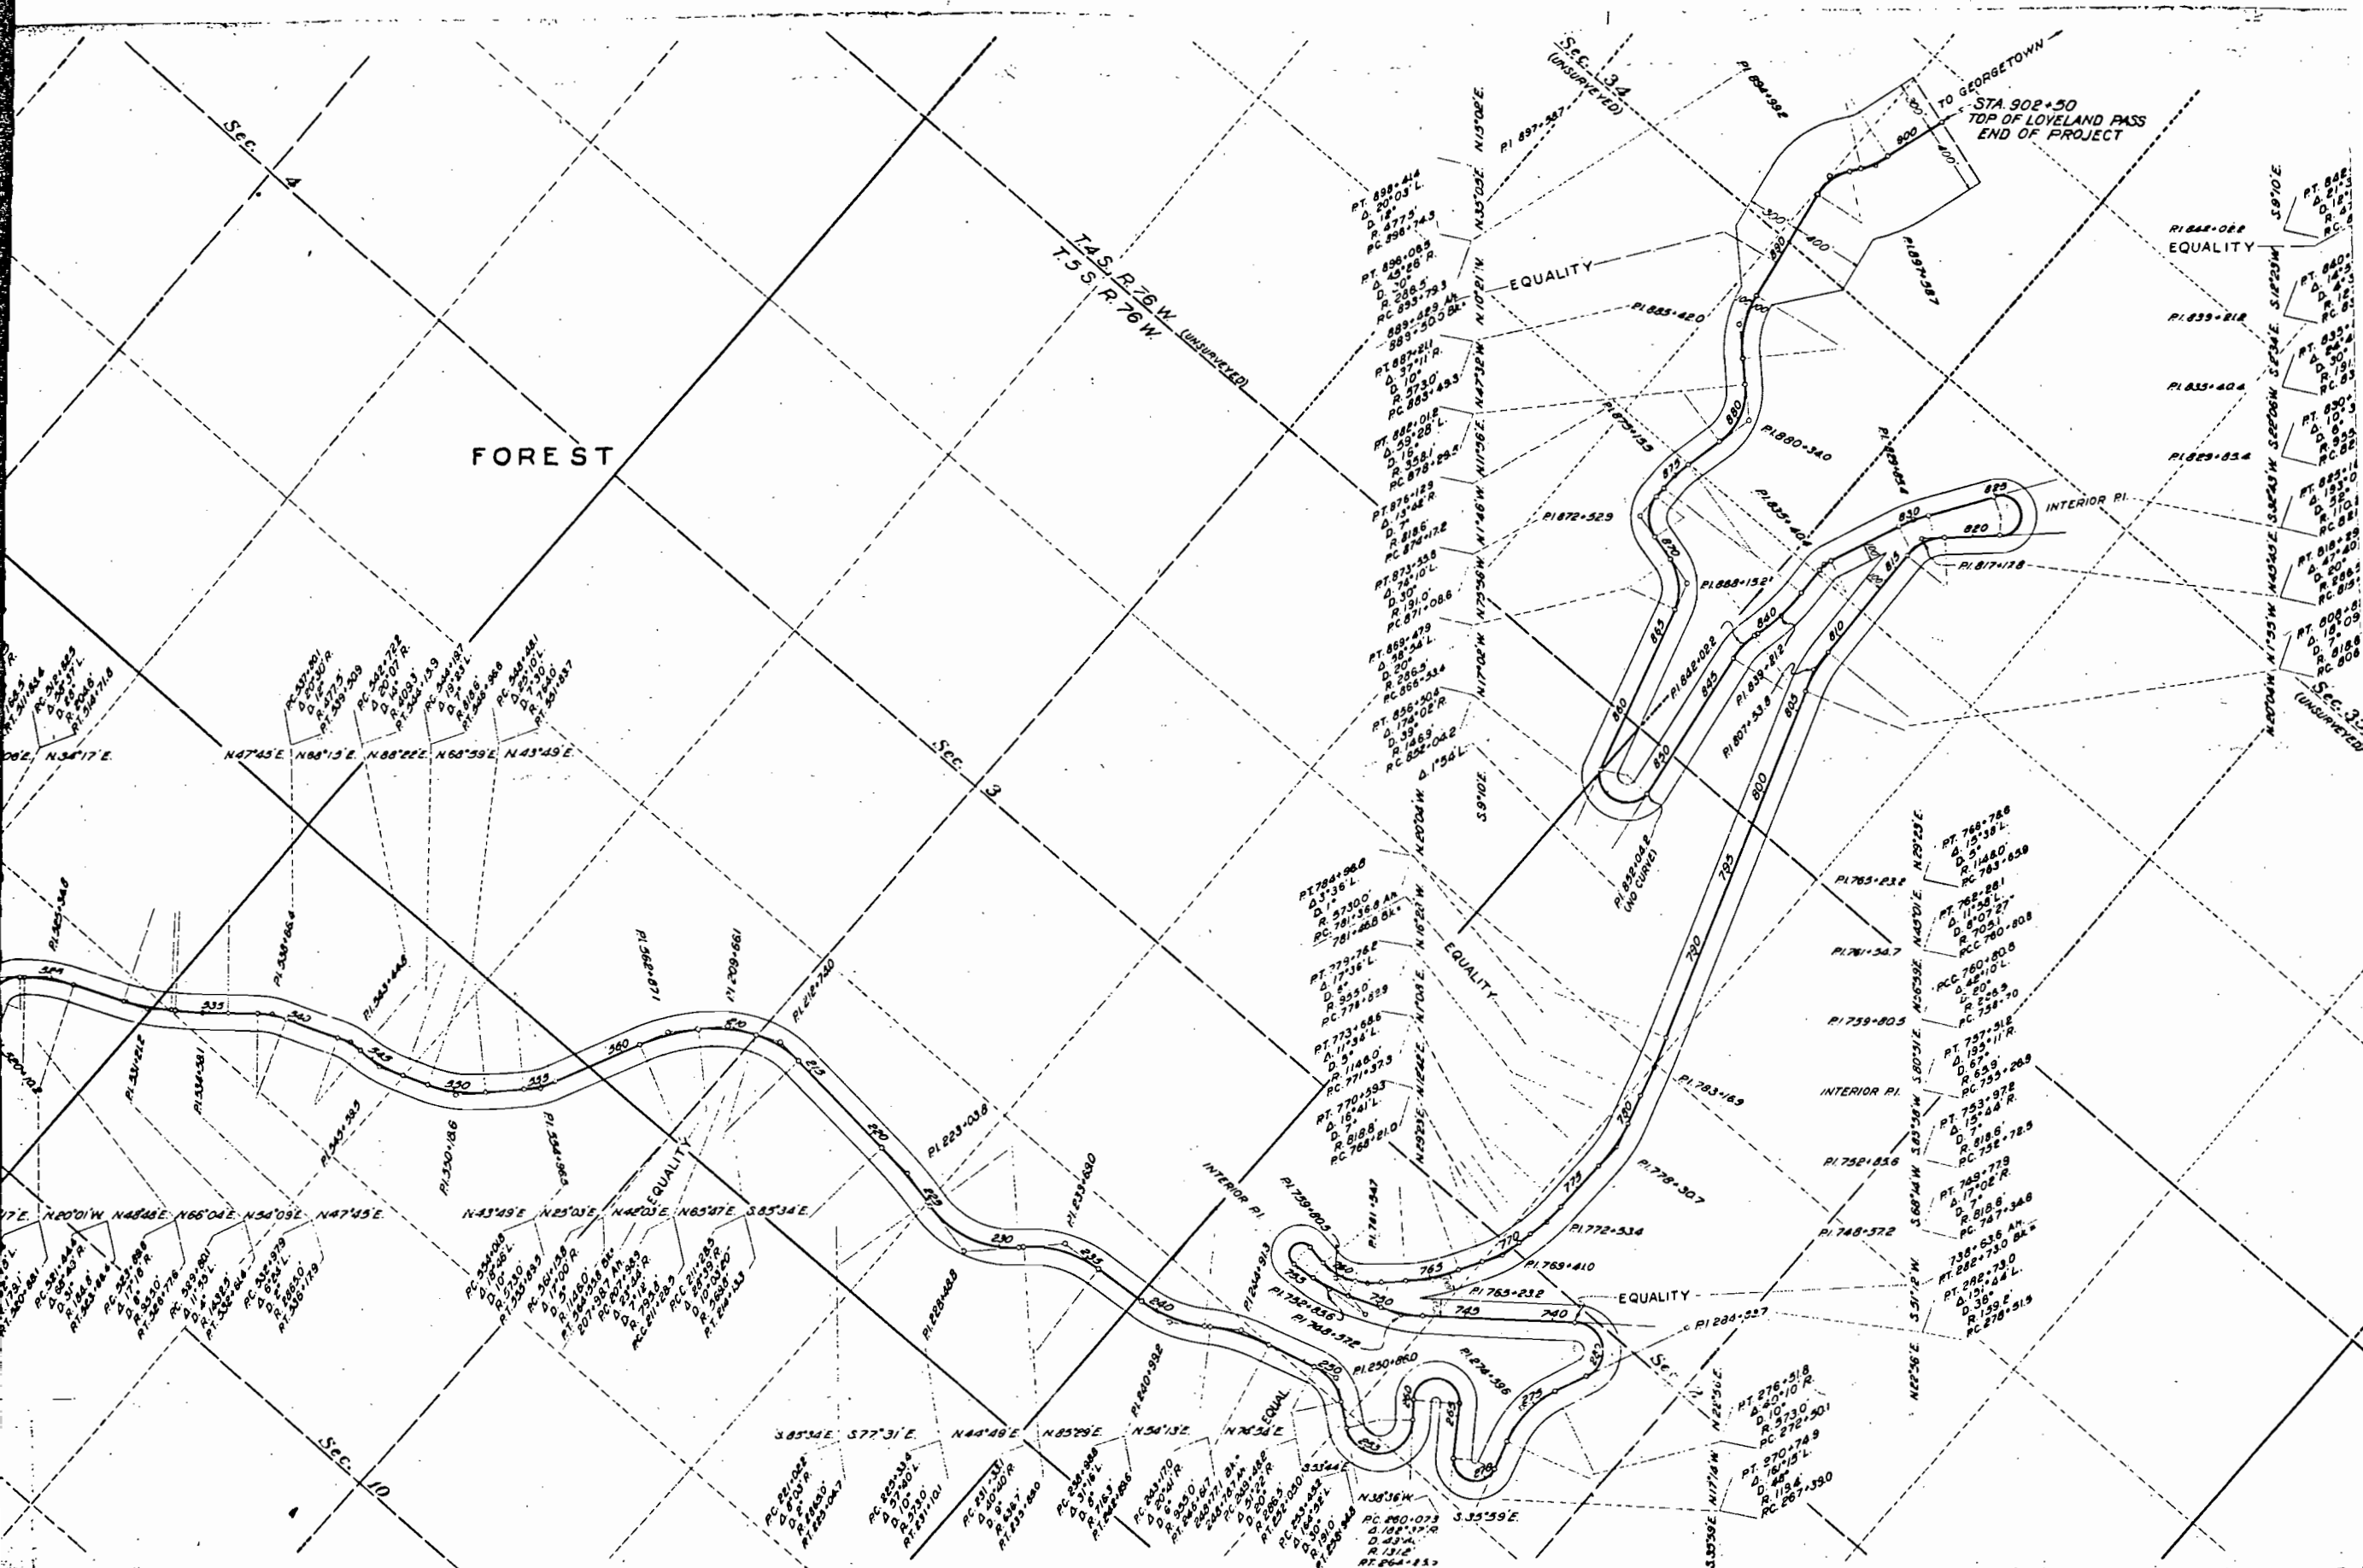

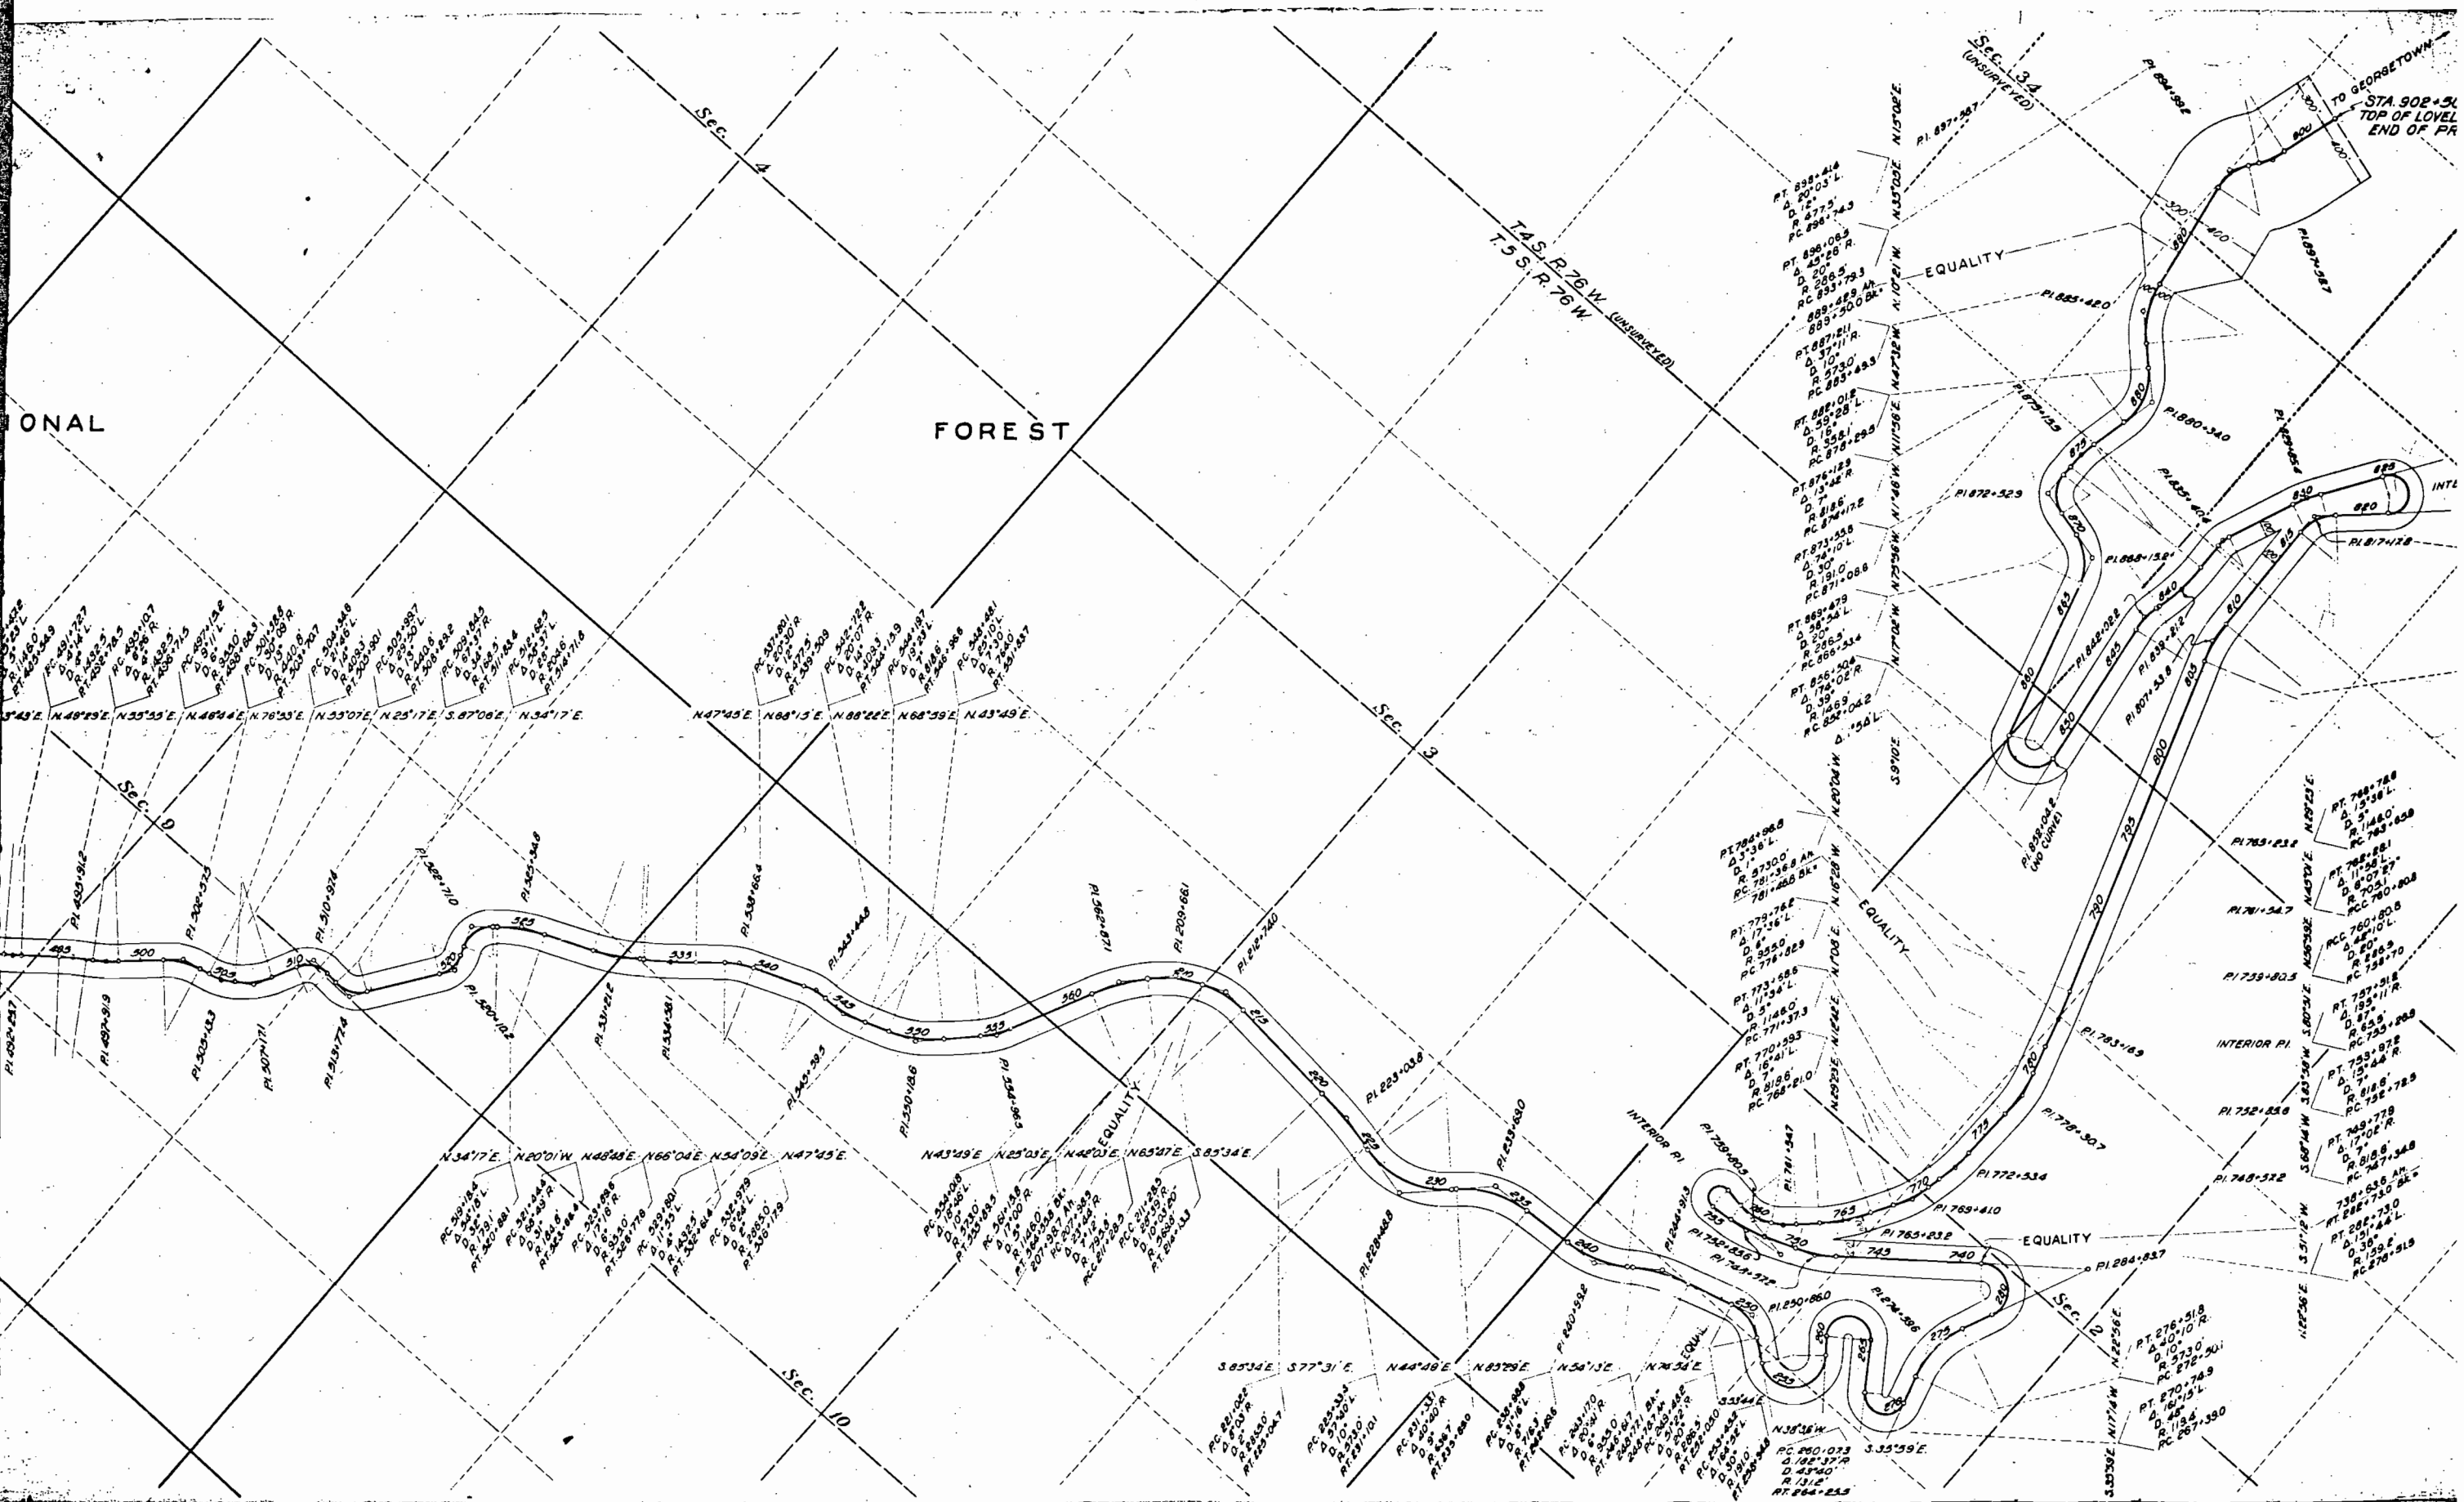



T. 5 S., R. 76 W.
Sec. 18



FED. ROAD DIST. NO.	STATE	PROJ. NO.	SHEET NO.	TOTAL SHEETS
3	COLO.	20173	1	15

DILLON to LOVELAND PASS

20012

359+79.5 'A' Line
End AWP 2009-3

H.C. Rumbach
P.L. 2009-3
12-27

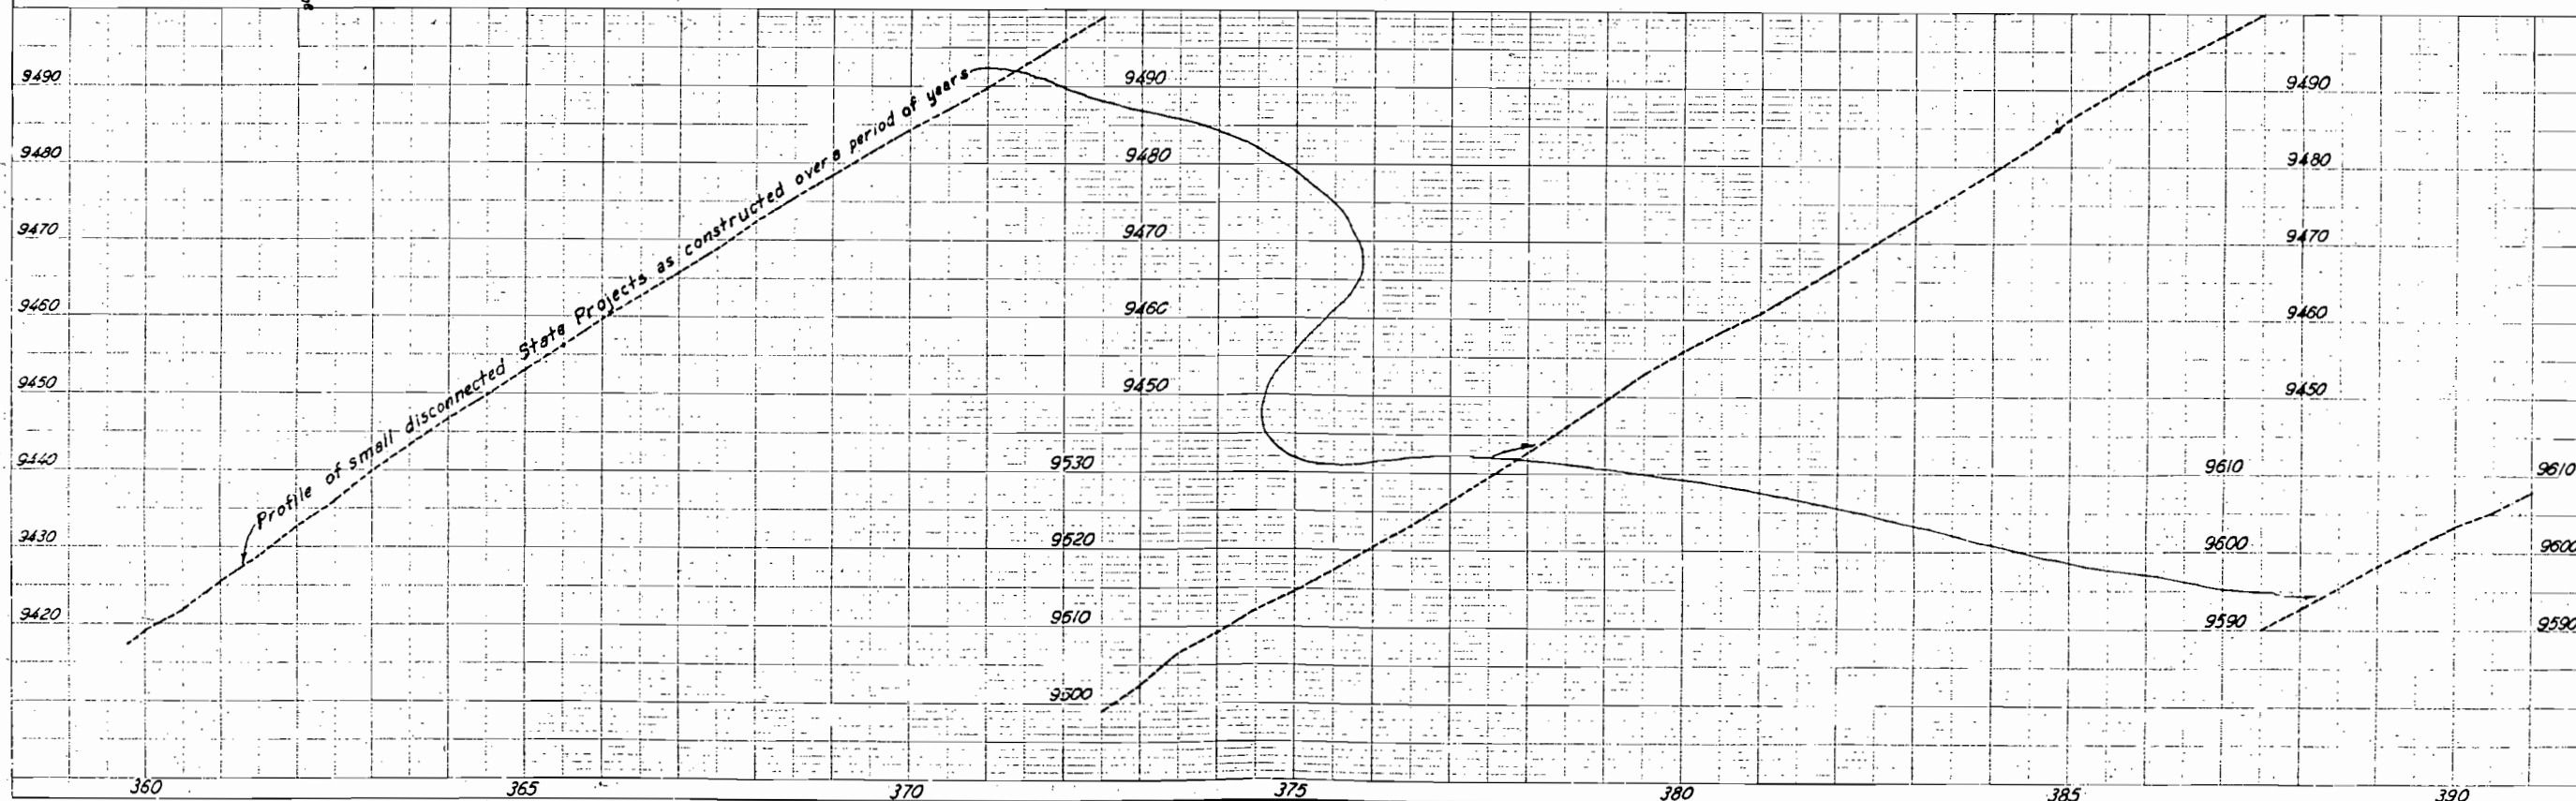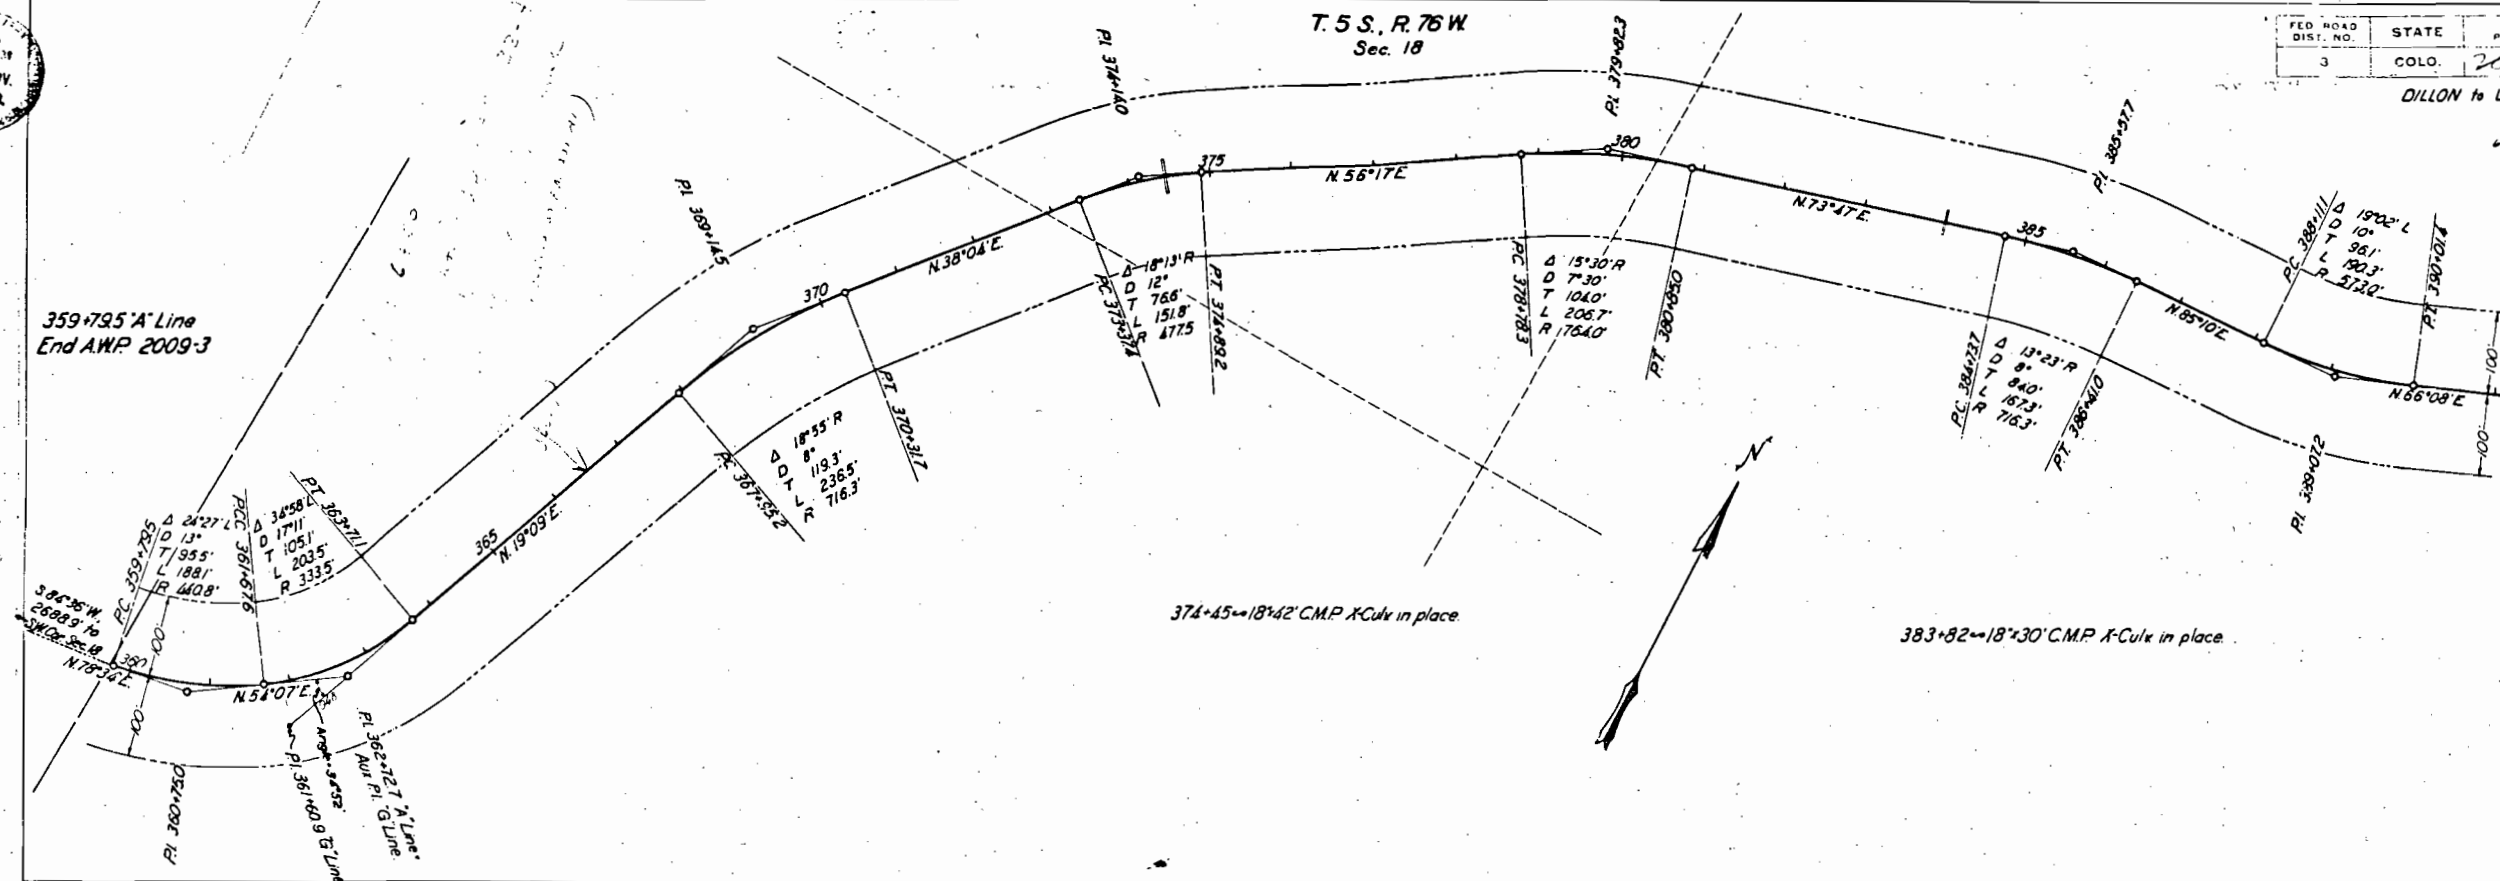



Sec. 18

T. 5 S., R. 76 W.

Sec. 17

FEED ROAD DIST. NO.	STATE	PROJ. NO.	SHEET NO.	TOTAL SHEET
3	COLO.		2	15

Dillon to Loveland Pass

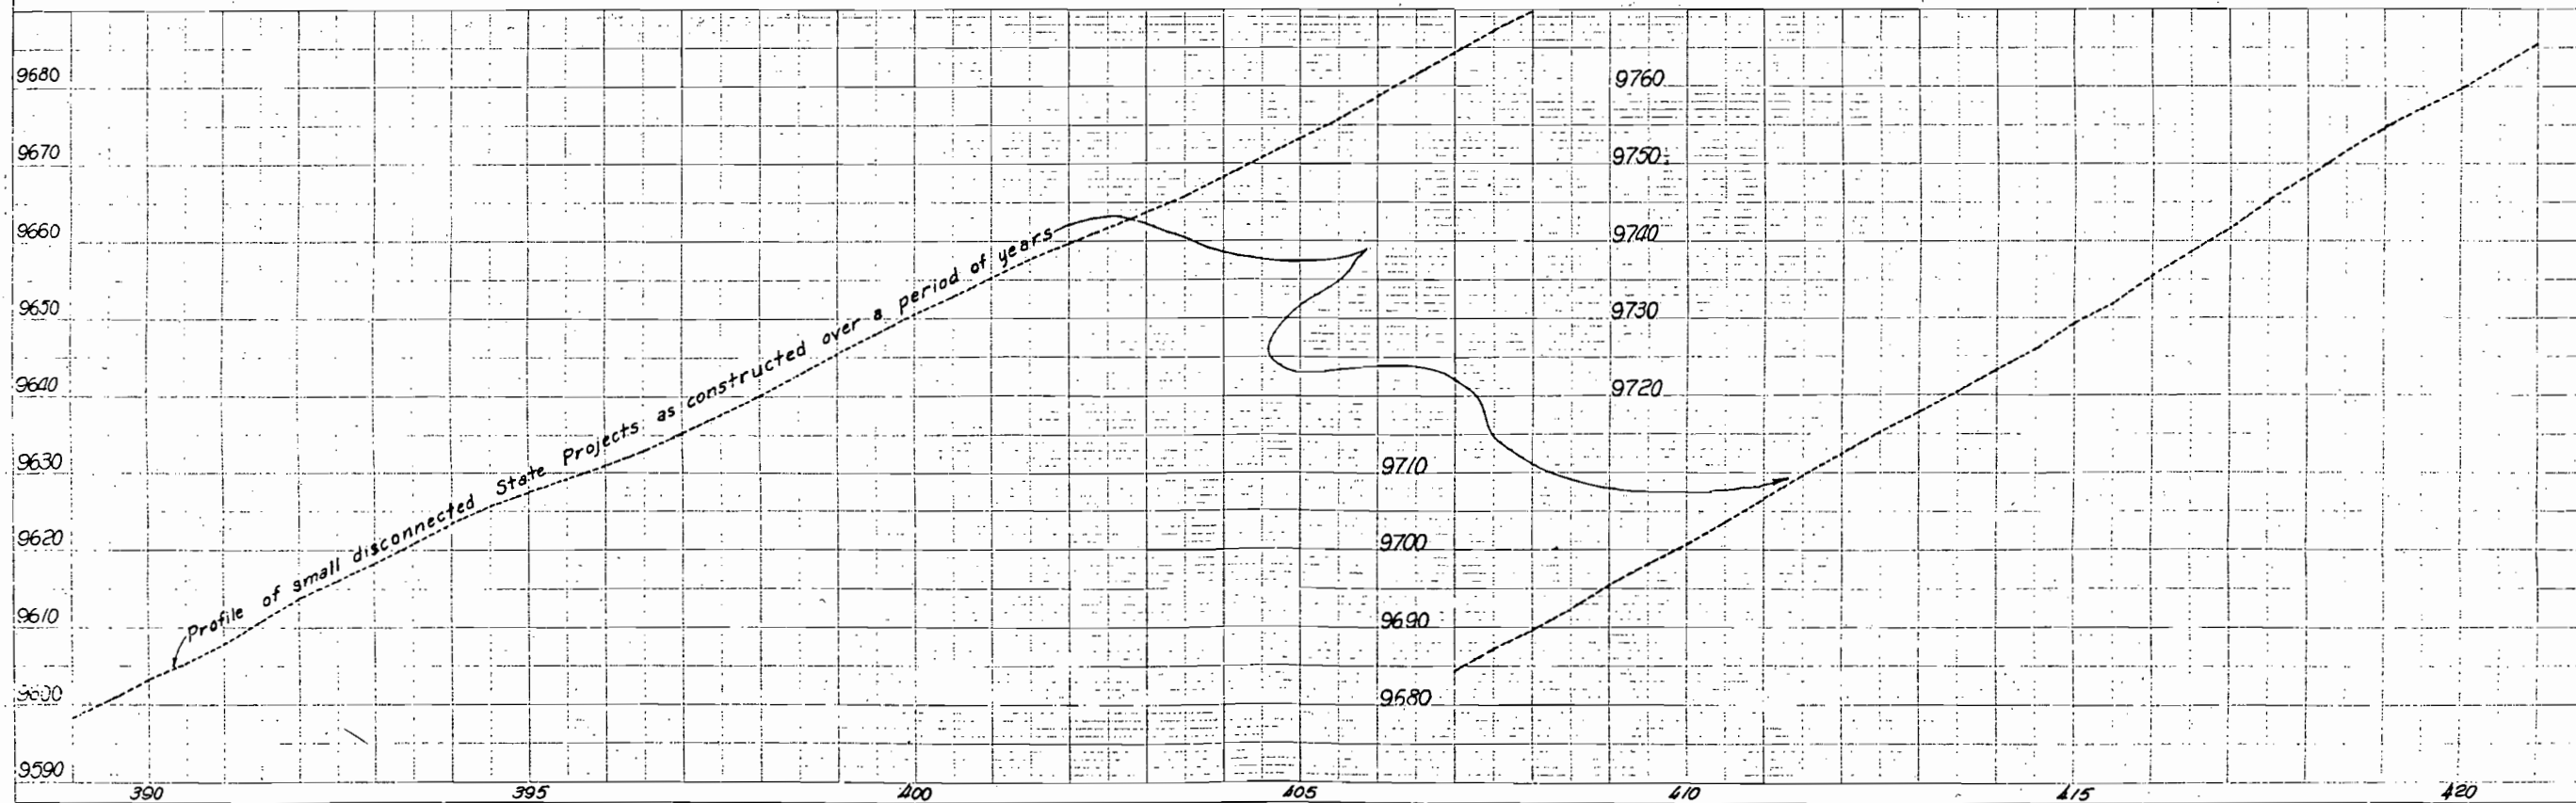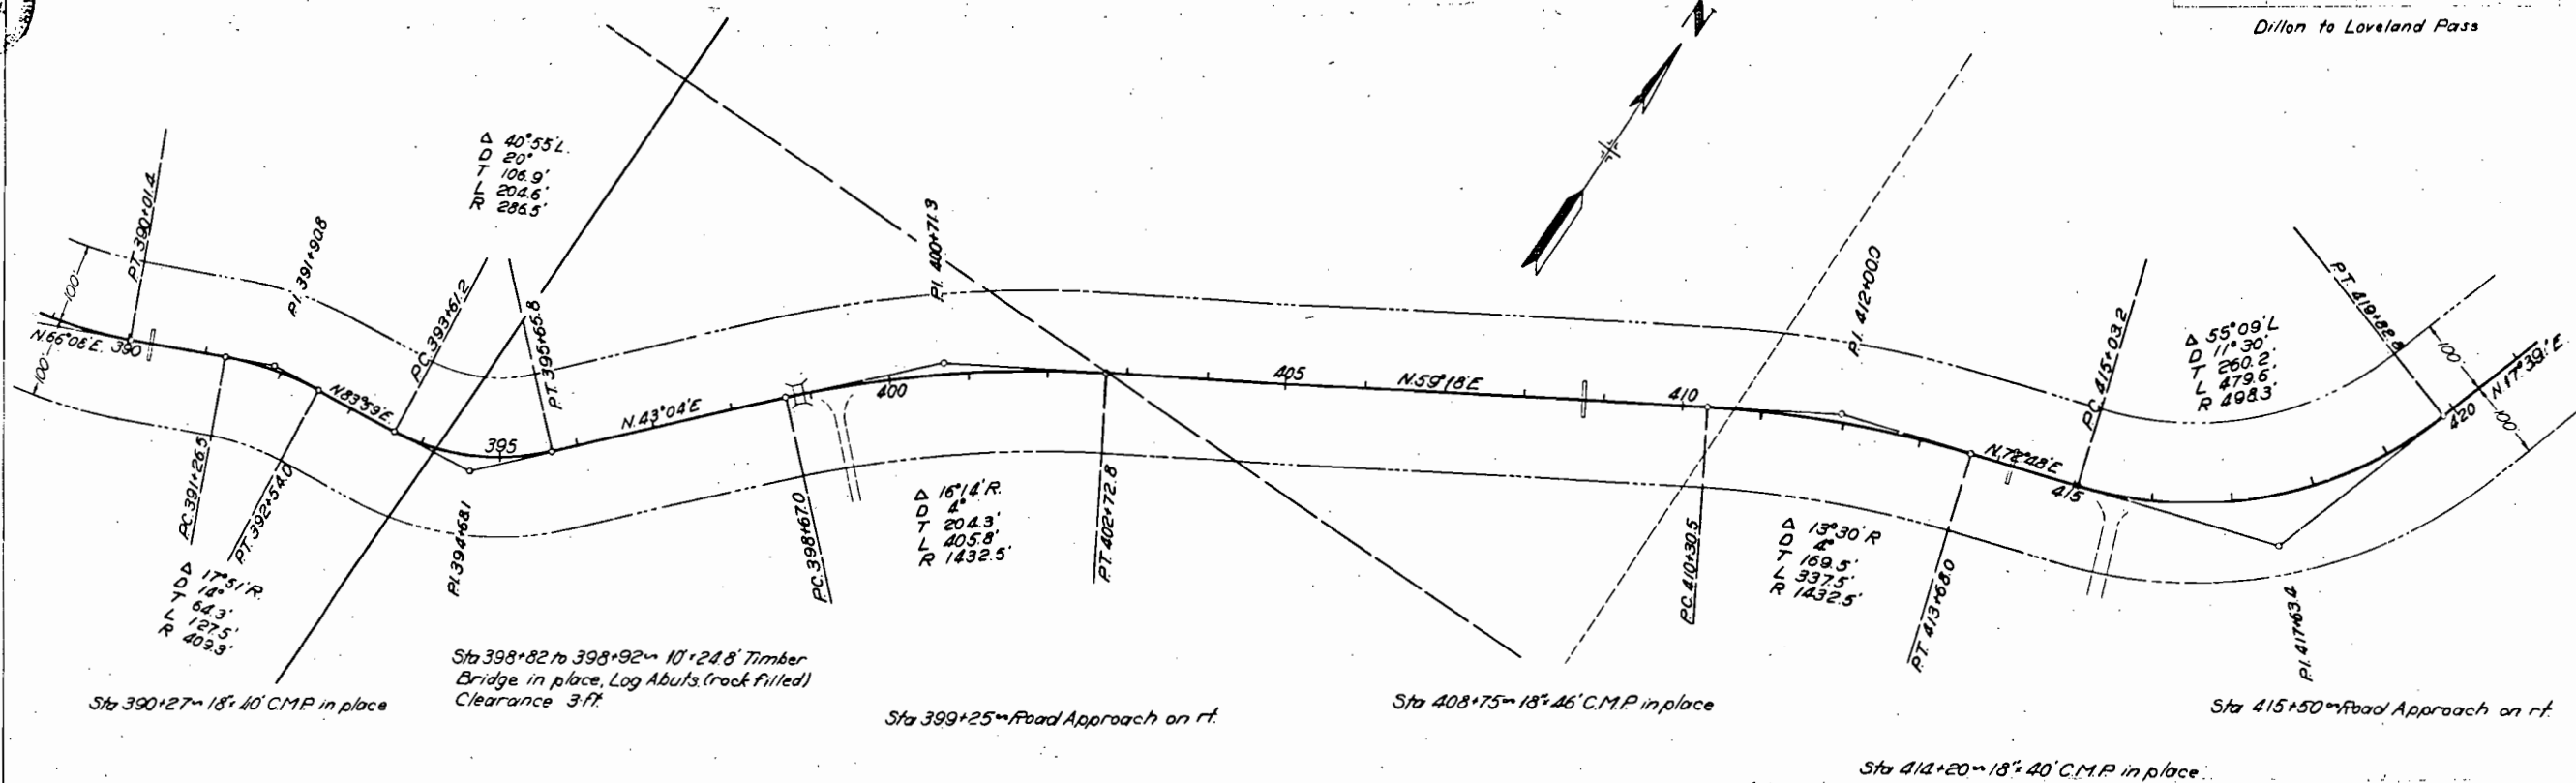




2-37
2-37
J. R. POWELL
J. R. POWELL

T. 5 S., R. 76 W.


Sec. 8

FED. ROAD DIST. NO.	STATE	PROJ. NO.	SHEET NO.	TOTAL SHEETS
3	COLO.		3	15

Dillon to top Loveland Pass

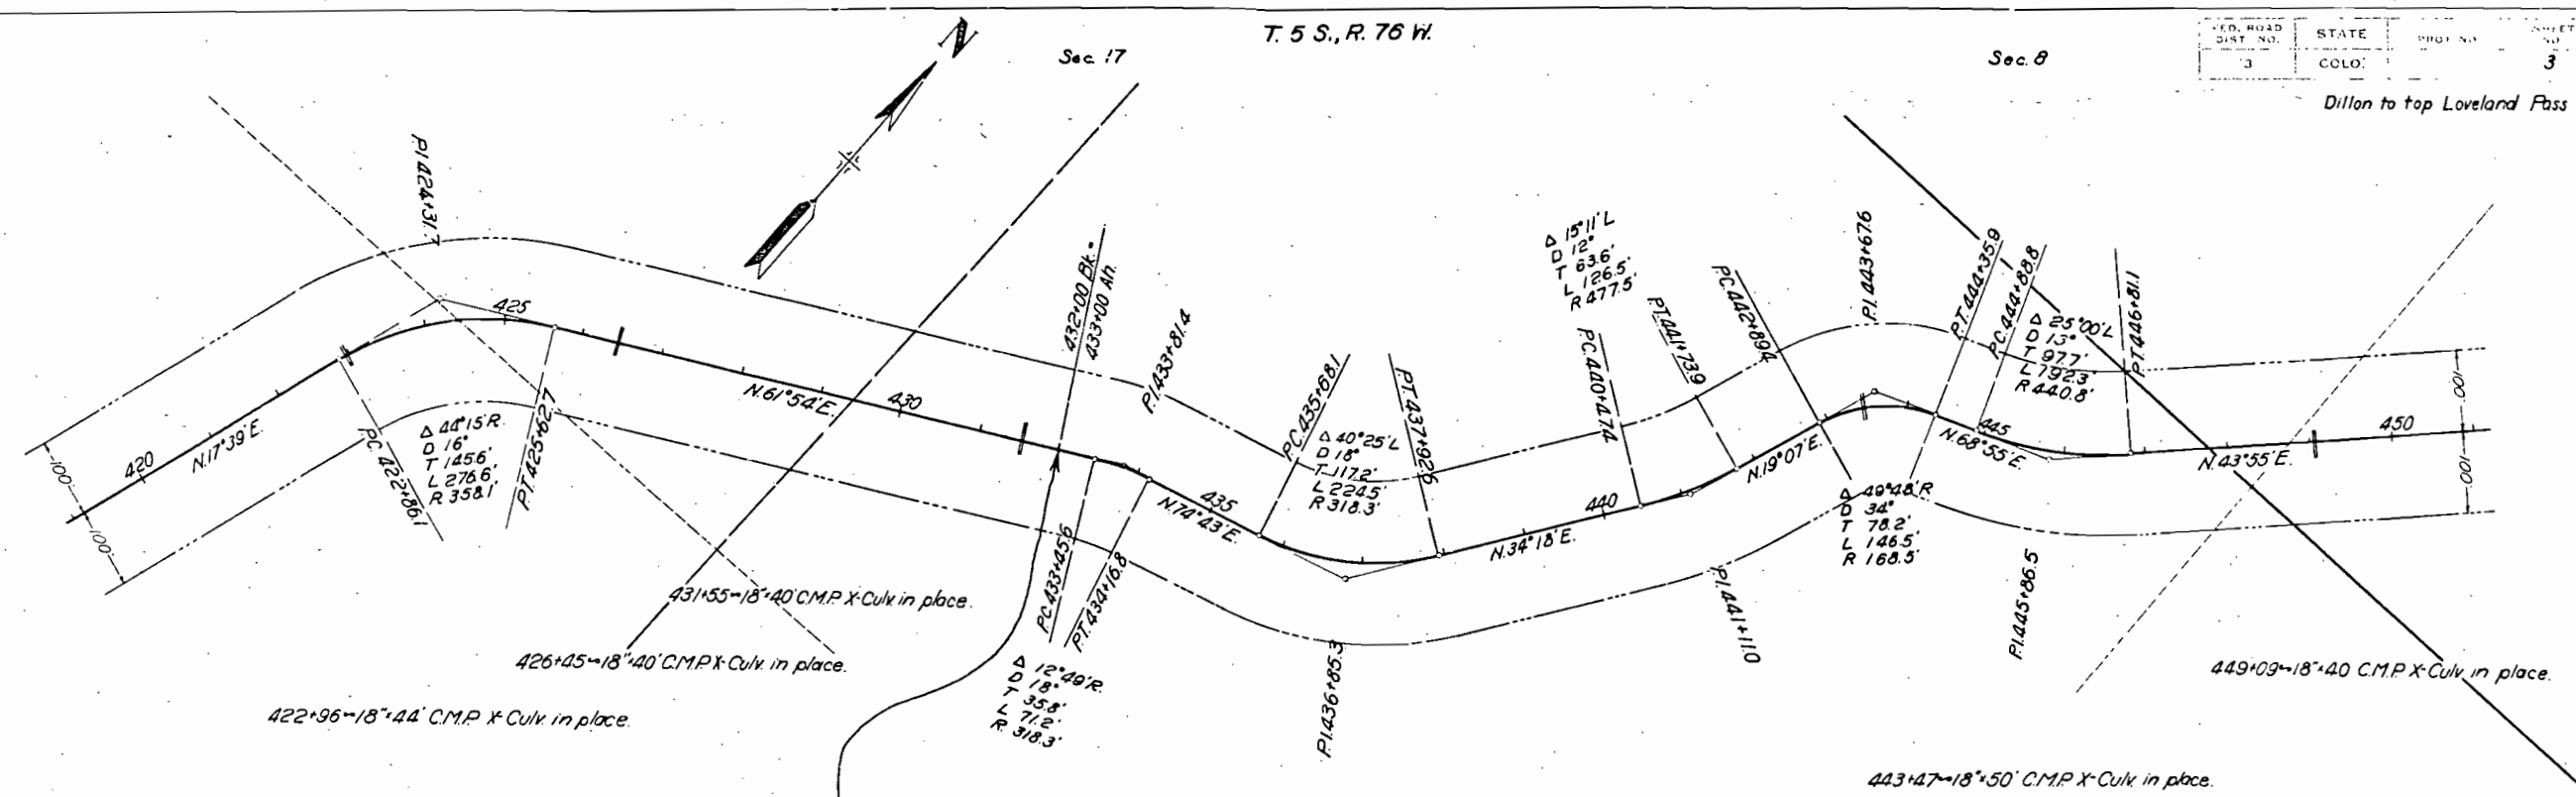



EQUATION

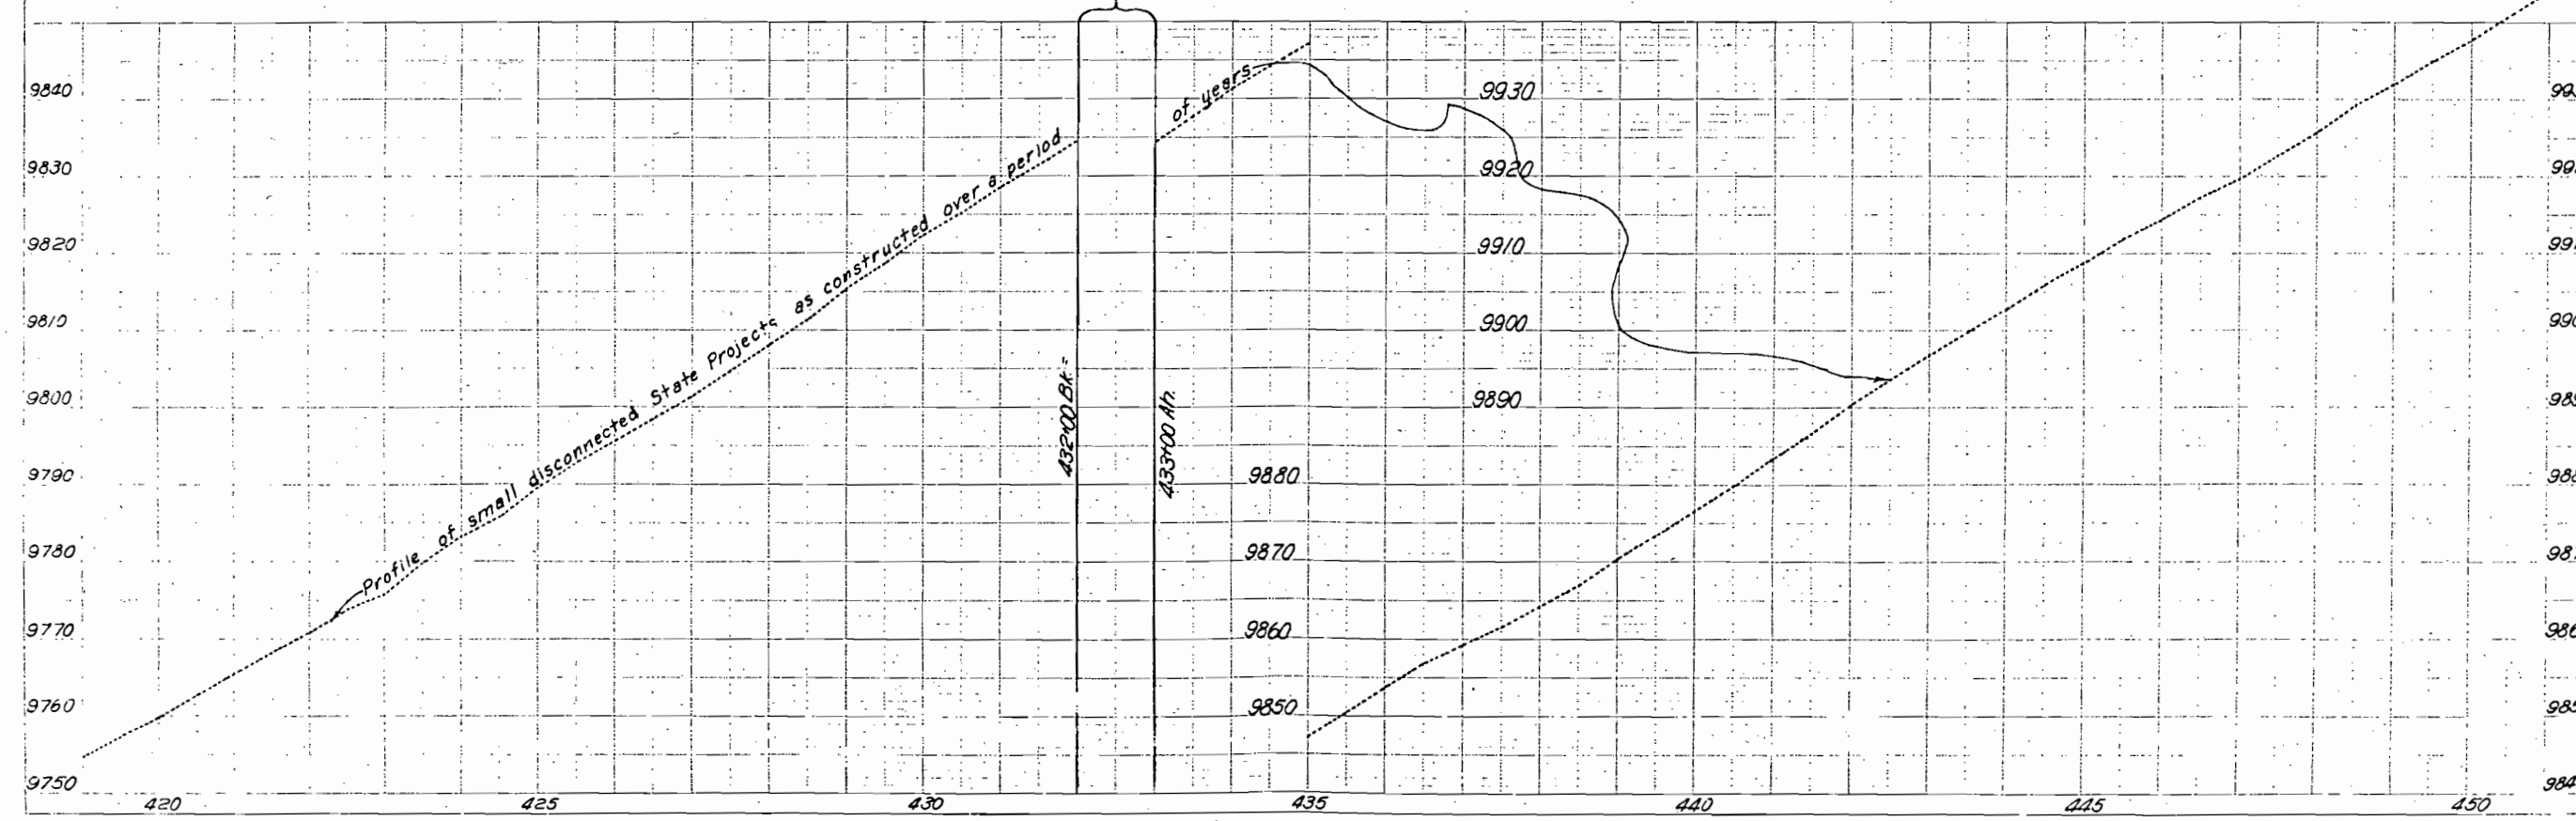





N.E. Rombalham
U.S. 2, 1911-13



N.E. Rombalham
U.S. 2, 1911-13

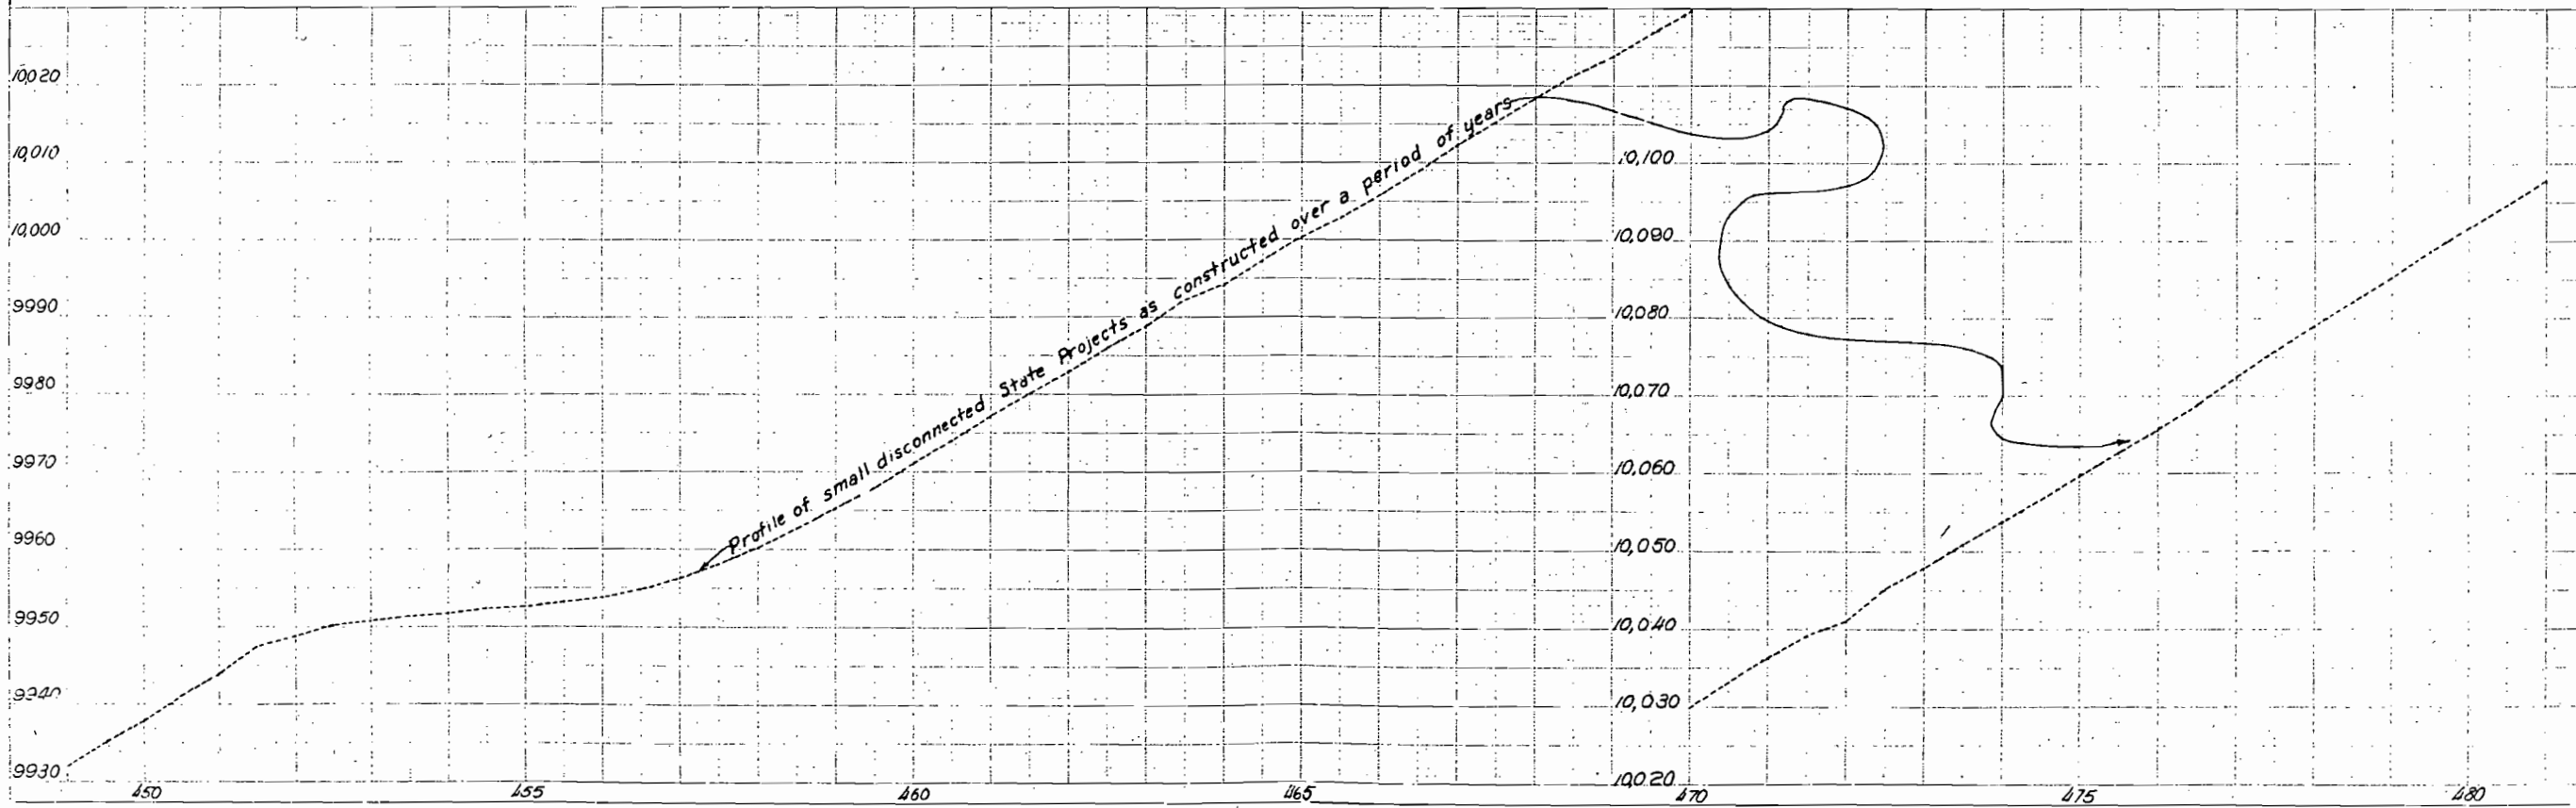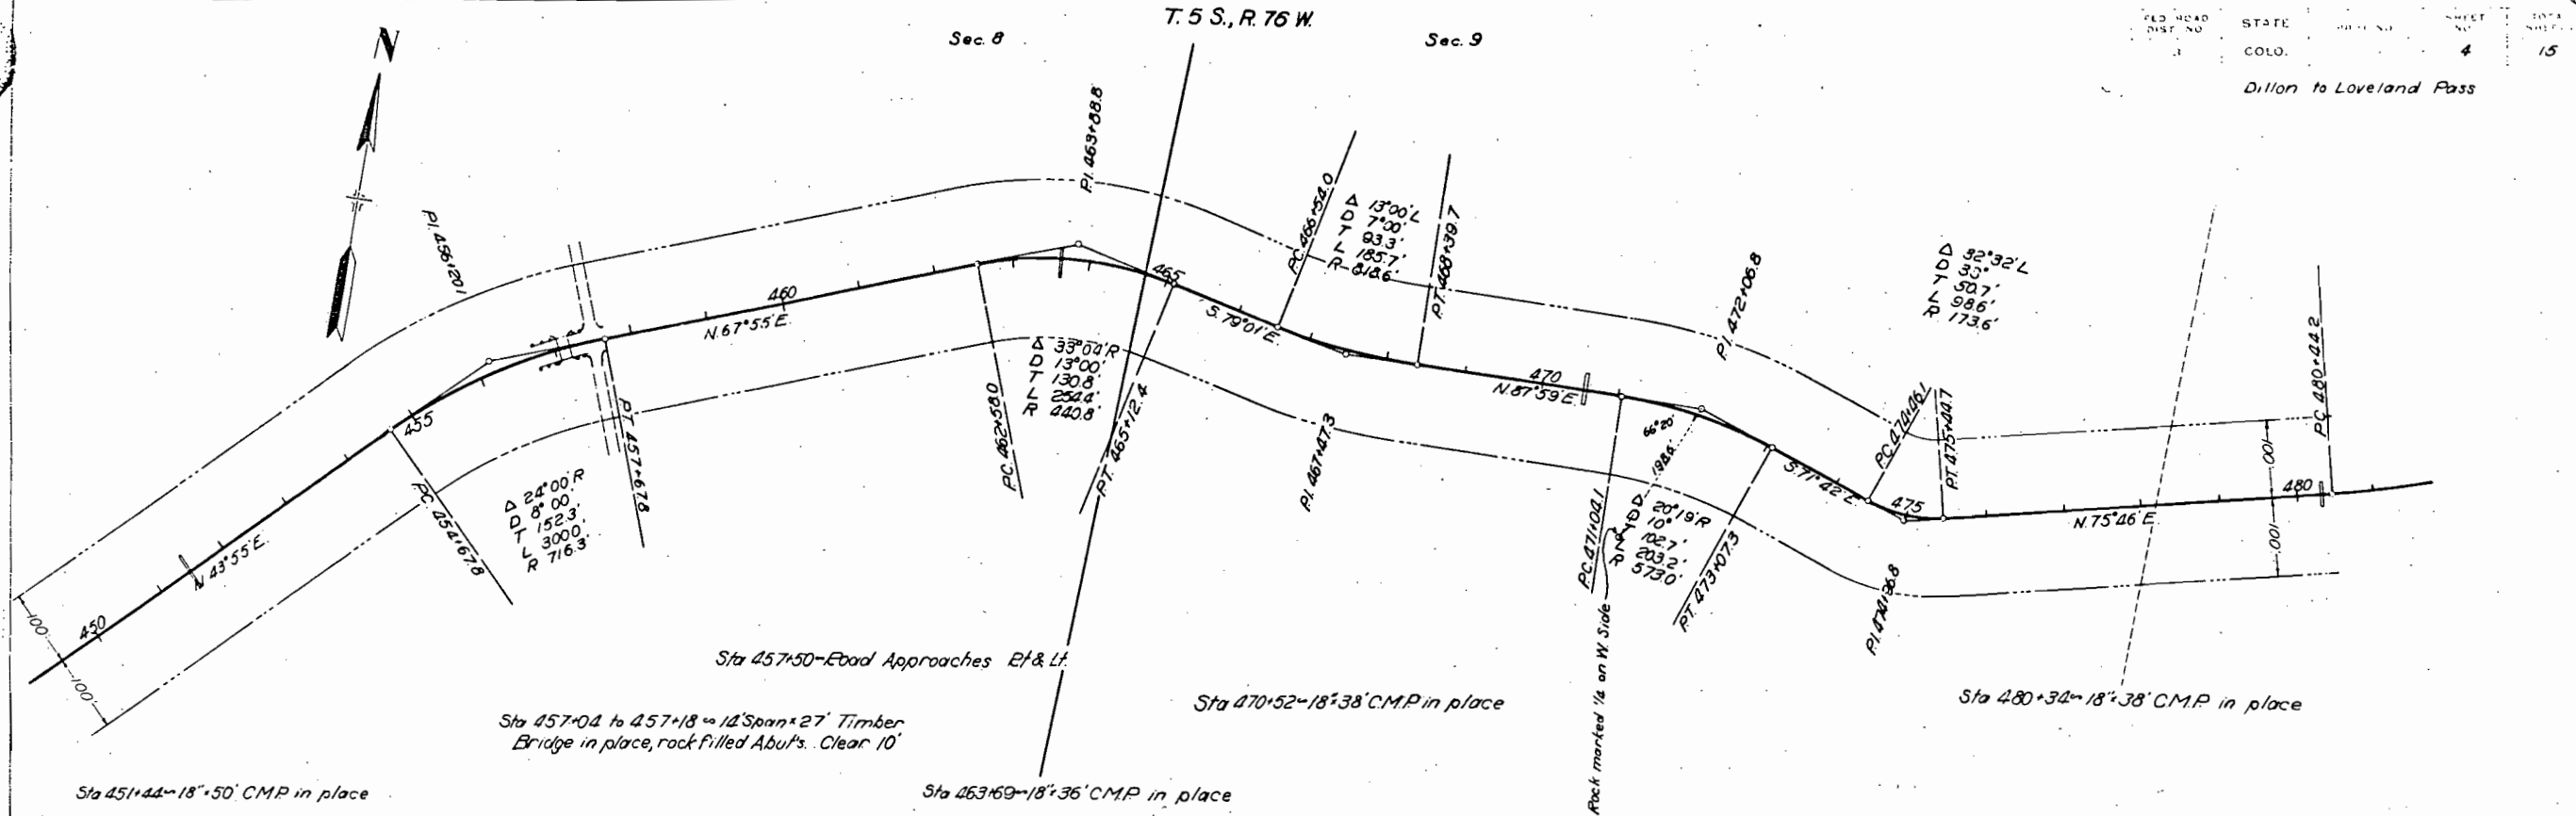

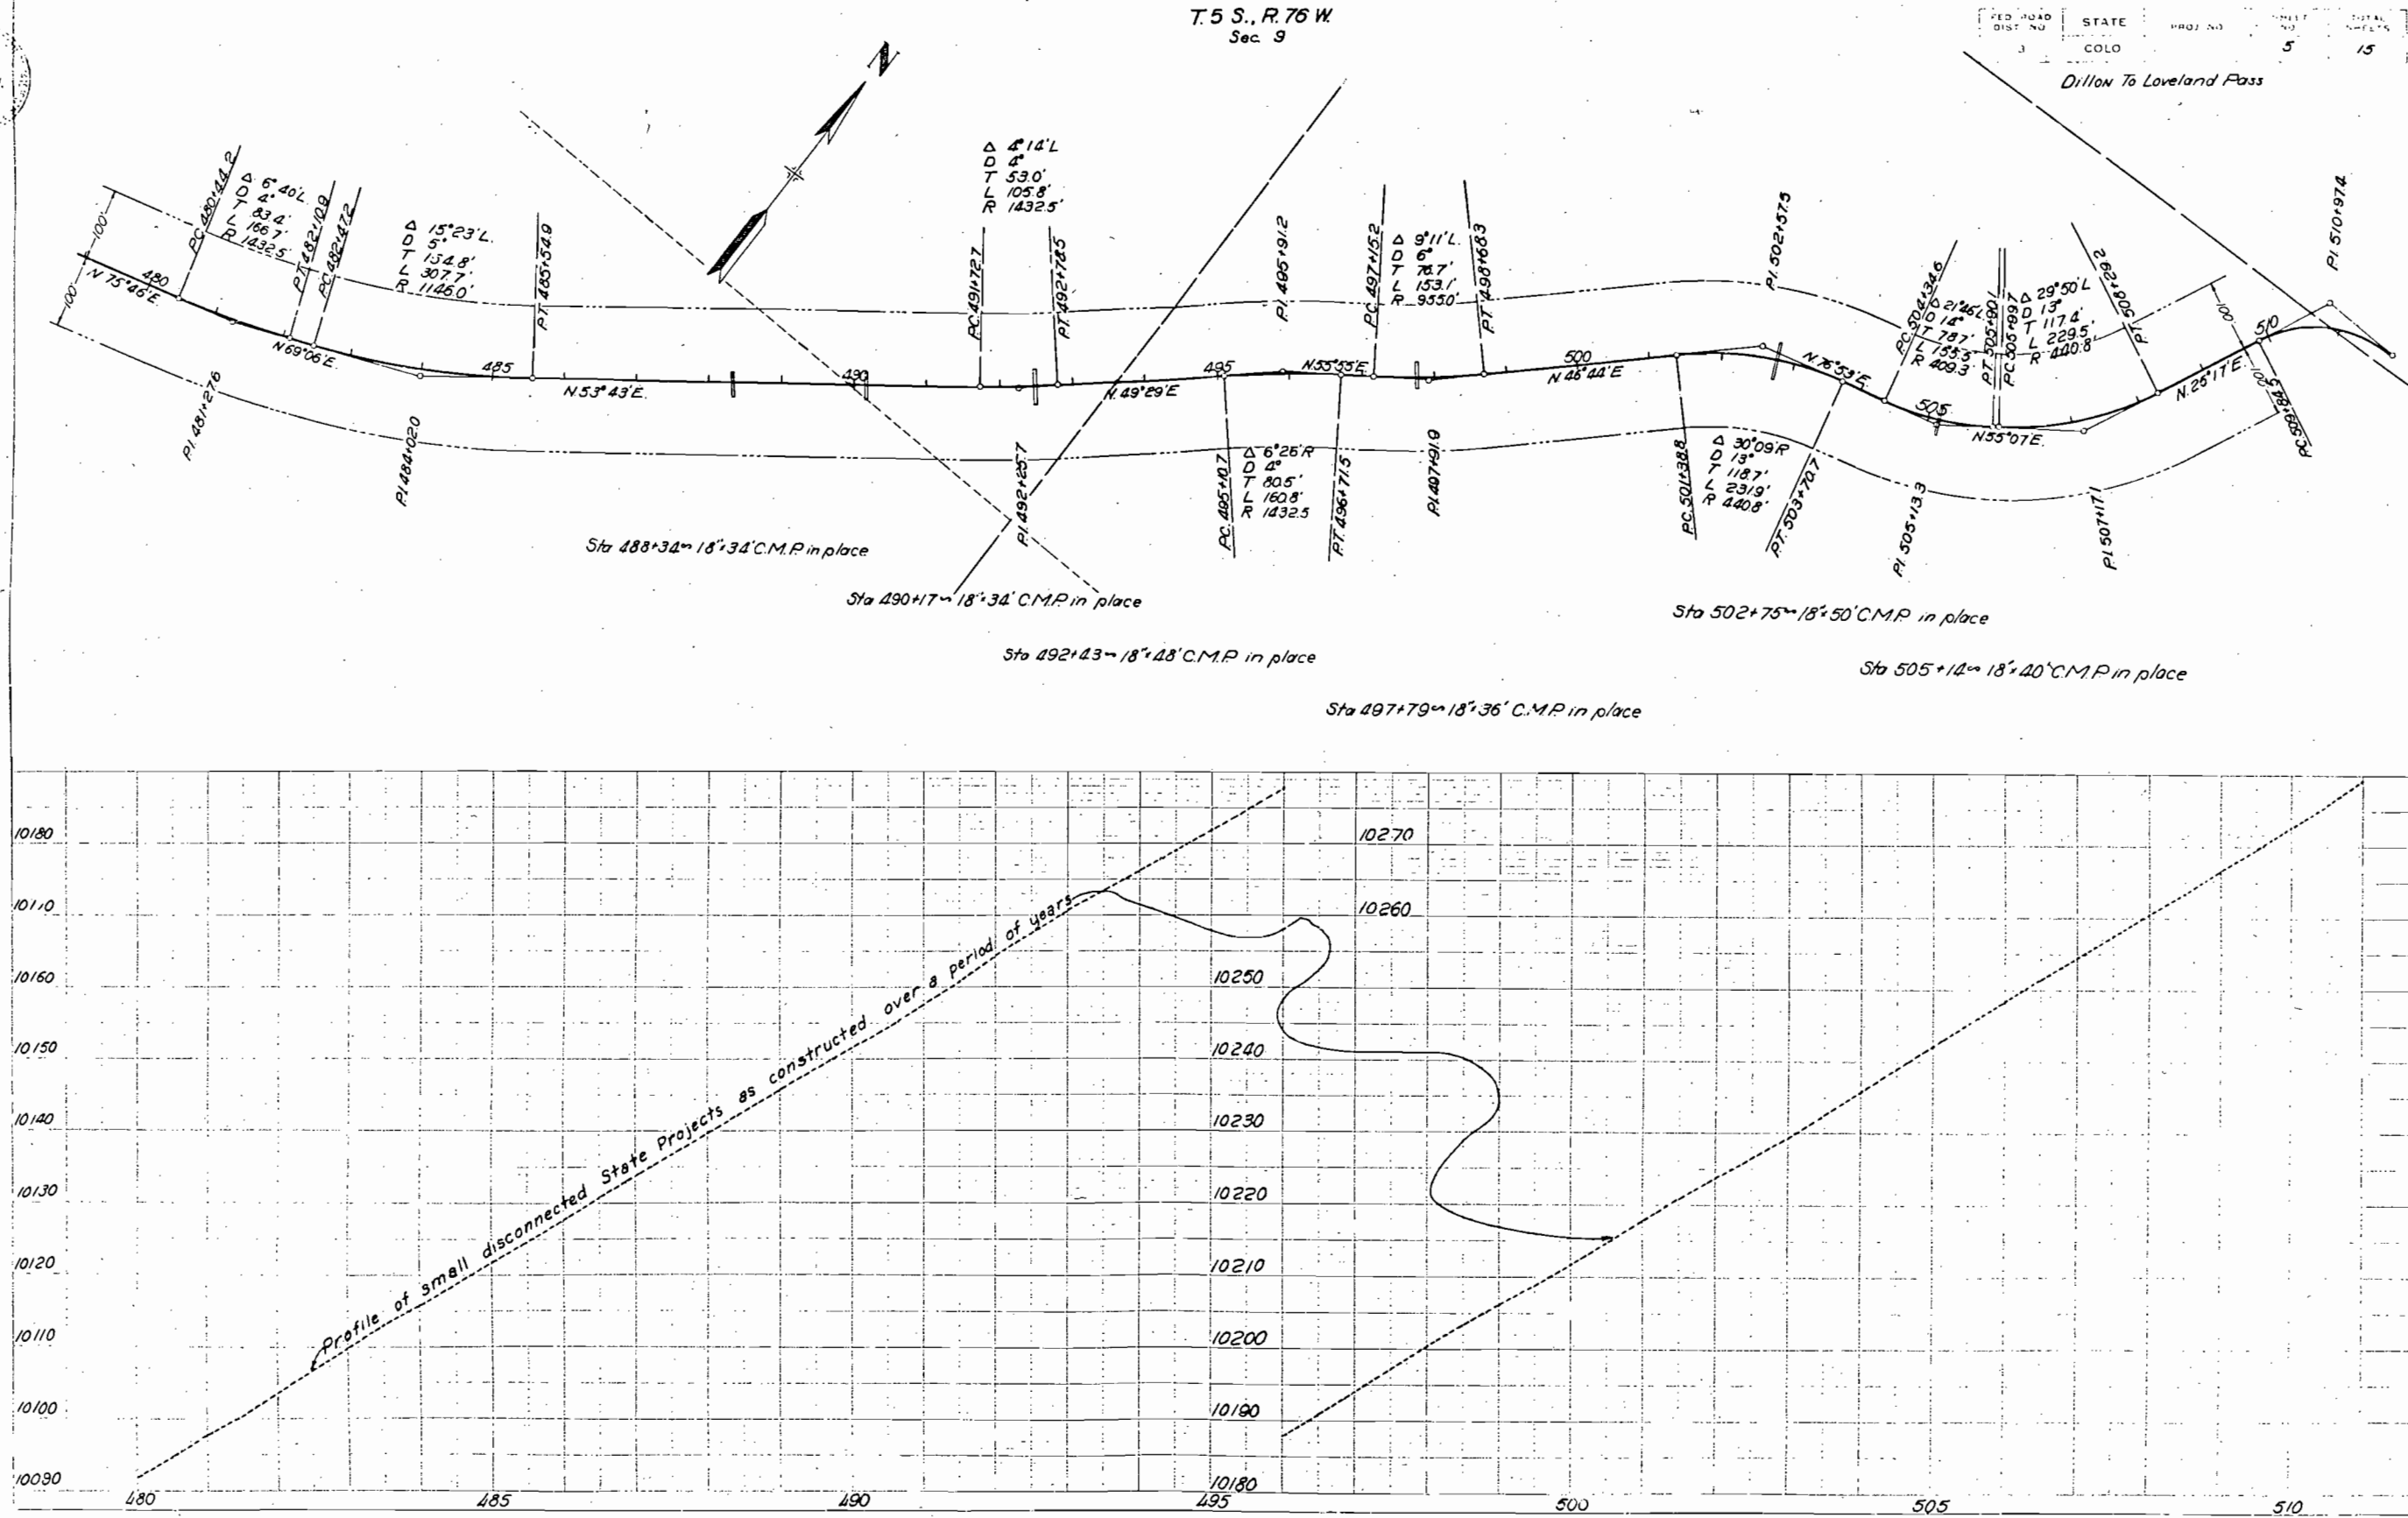

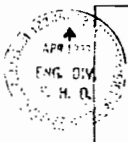

M.E. Pondolfham
J.A. Harris
4-3-37

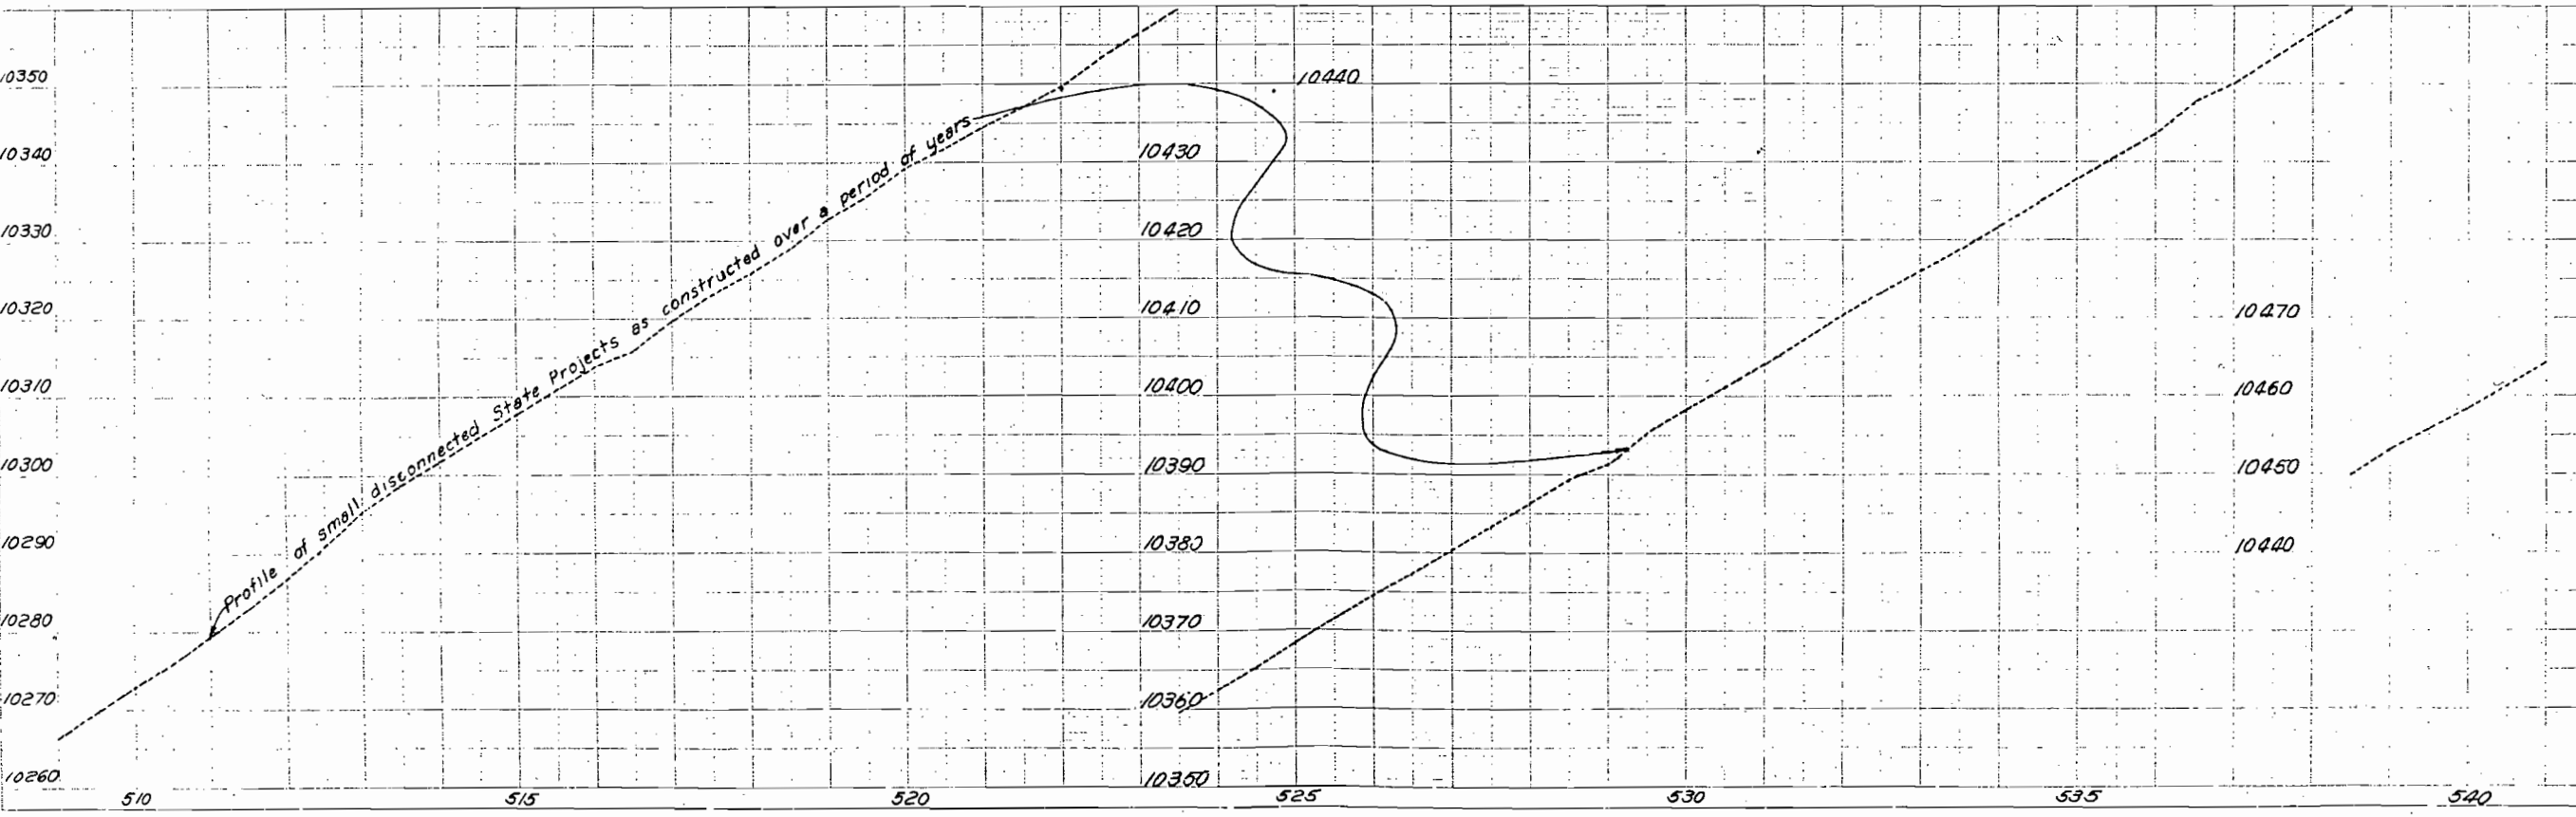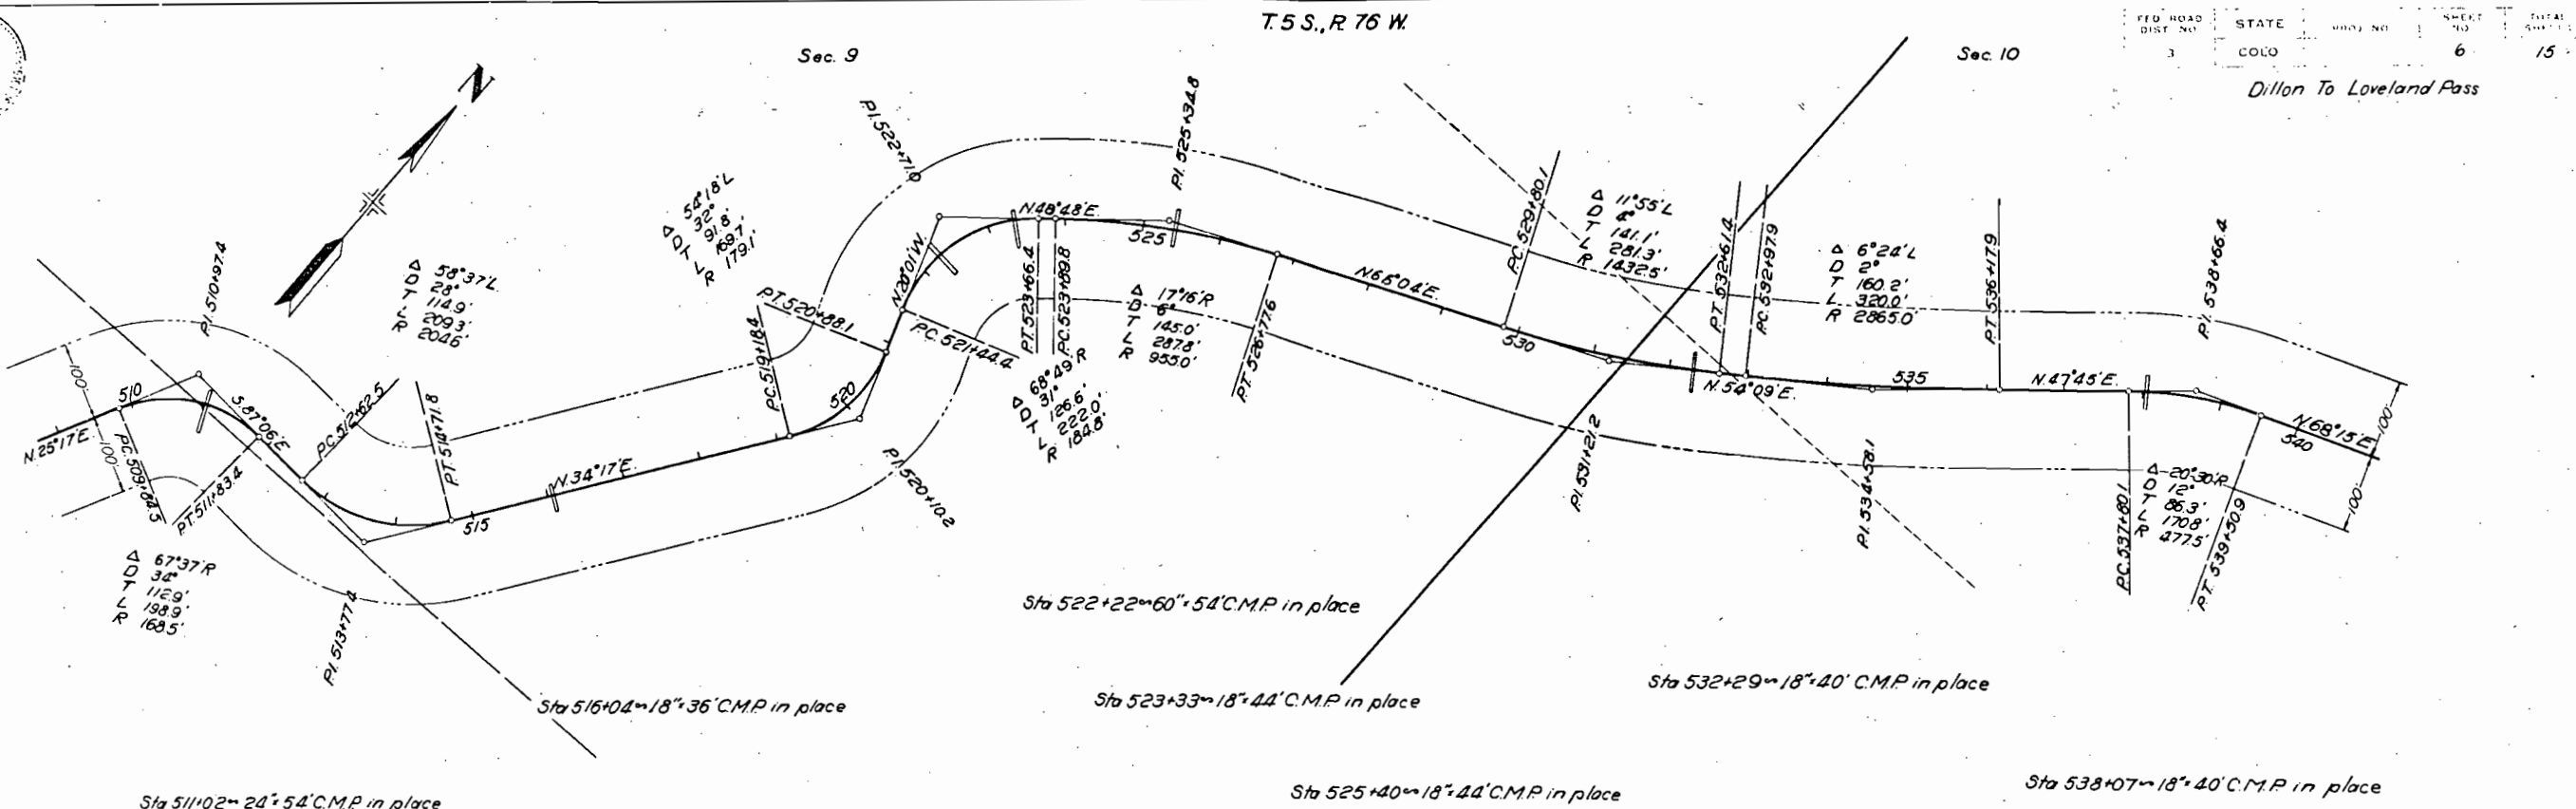



T.5 S., R. 76 W.


Sec. 10


Sec. 3

FED. ROAD DIST. NO.	STATE	PROJ. NO.	SHEET NO.	TOTAL SHEETS
3	COLO.		7	15



DILLON to TOP LOVELAND PASS

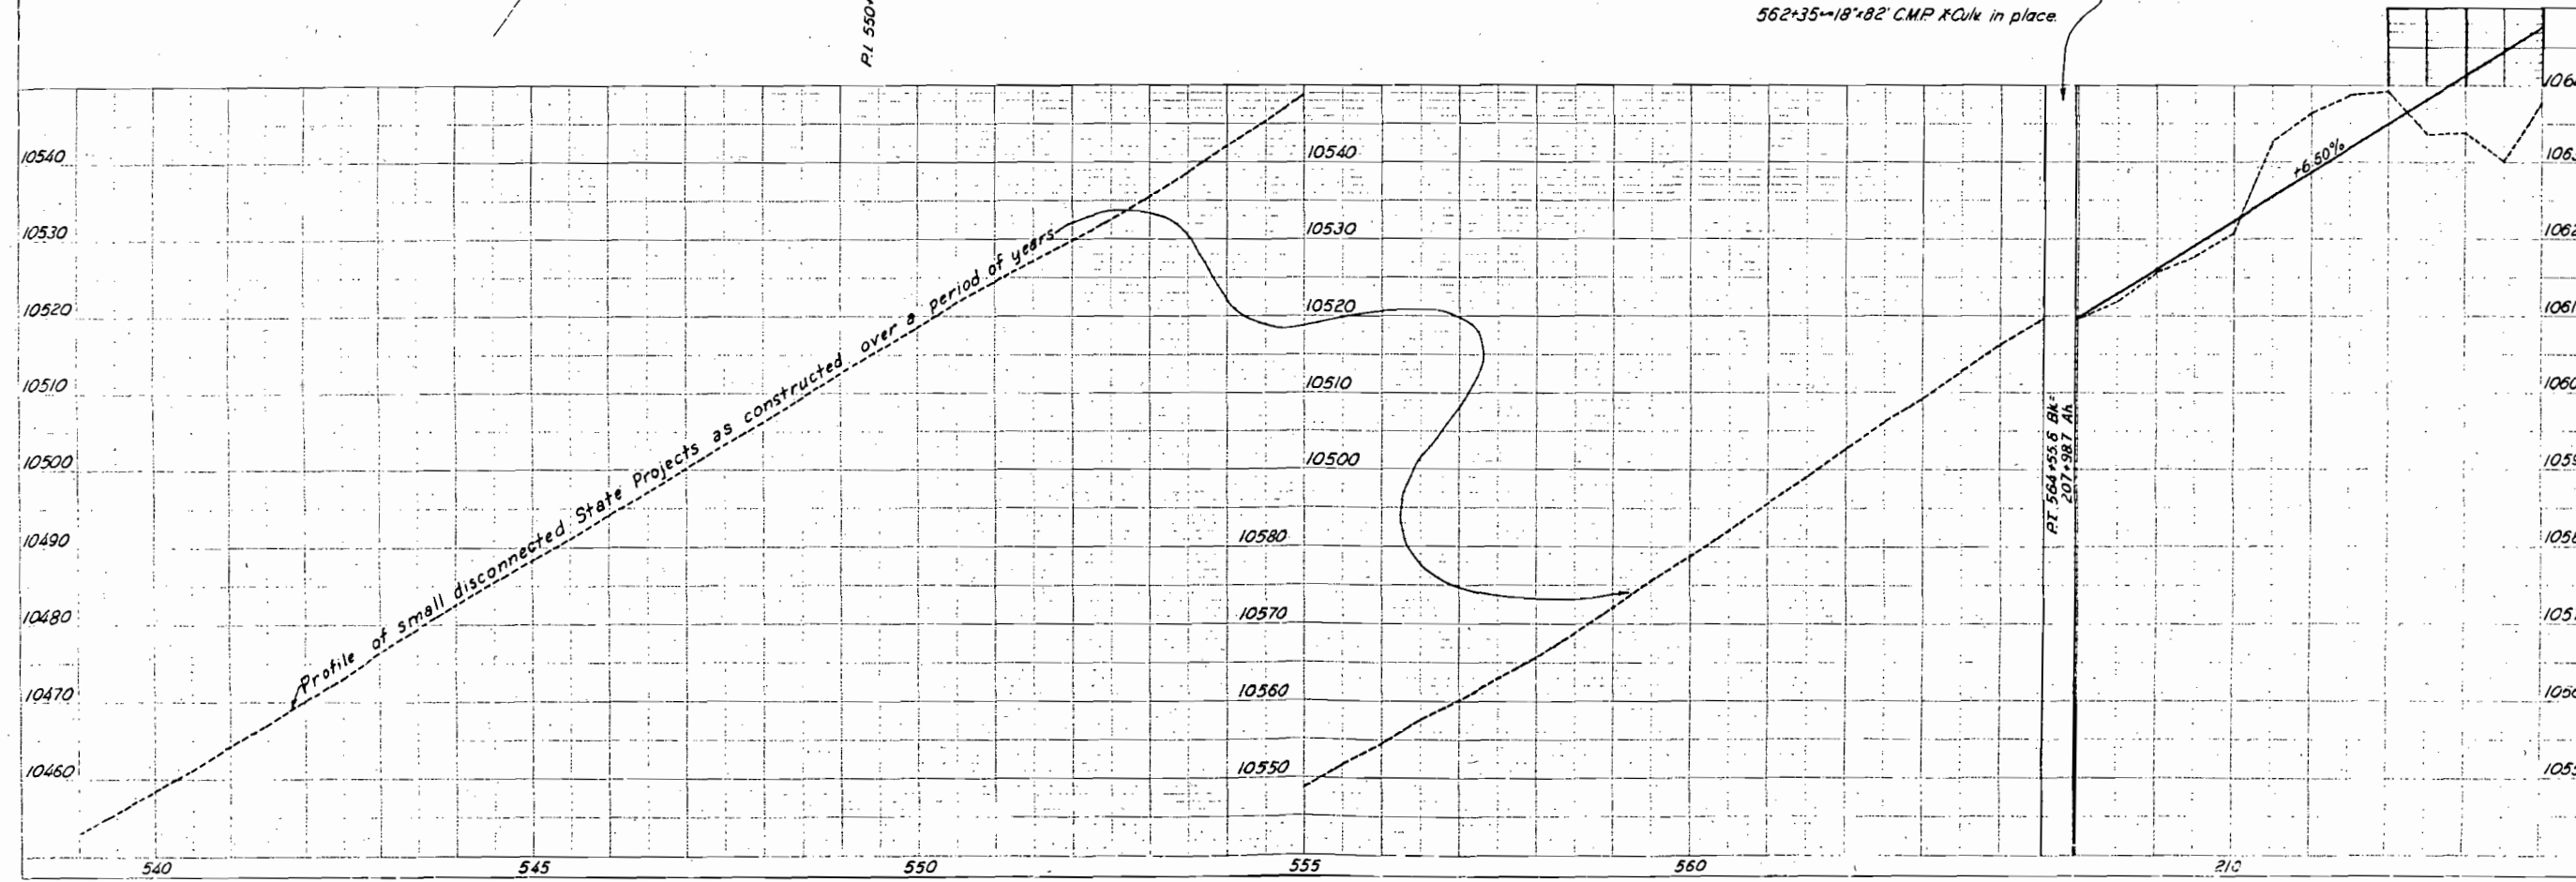
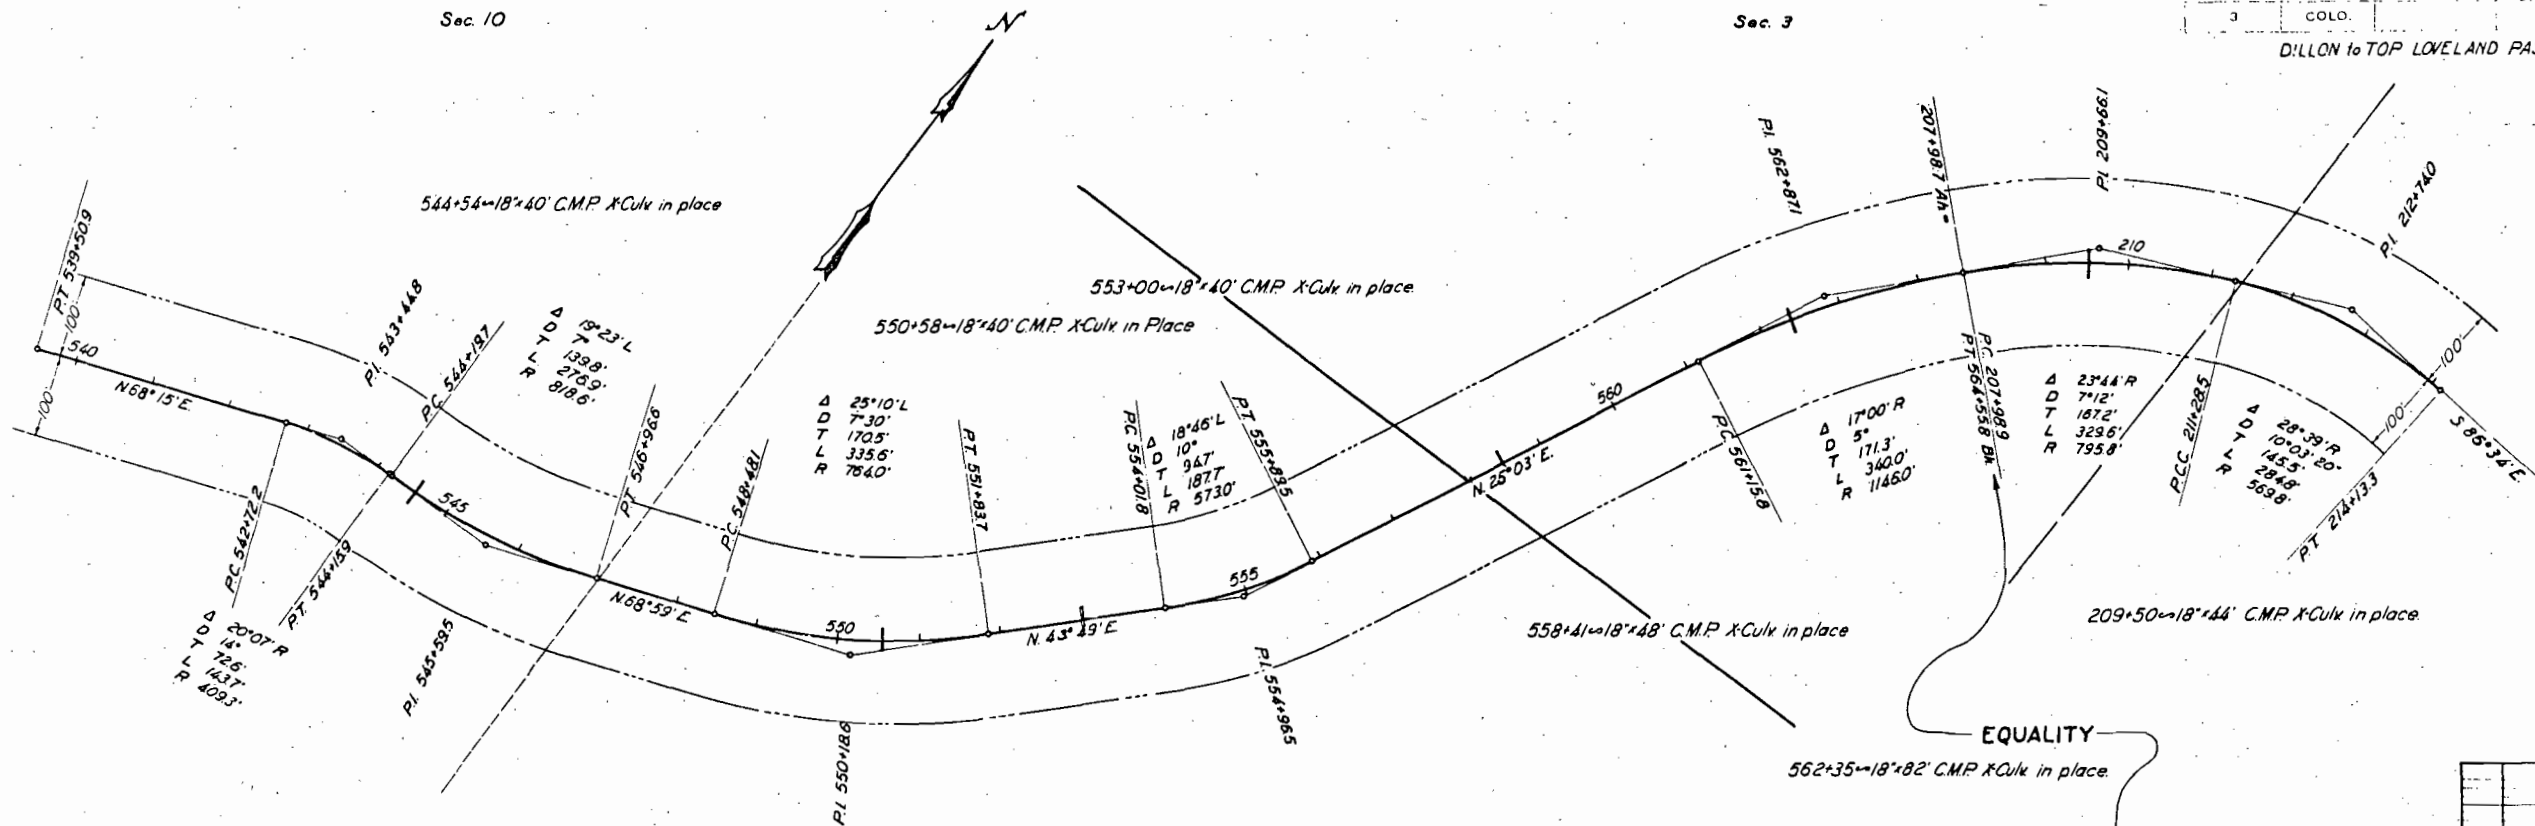


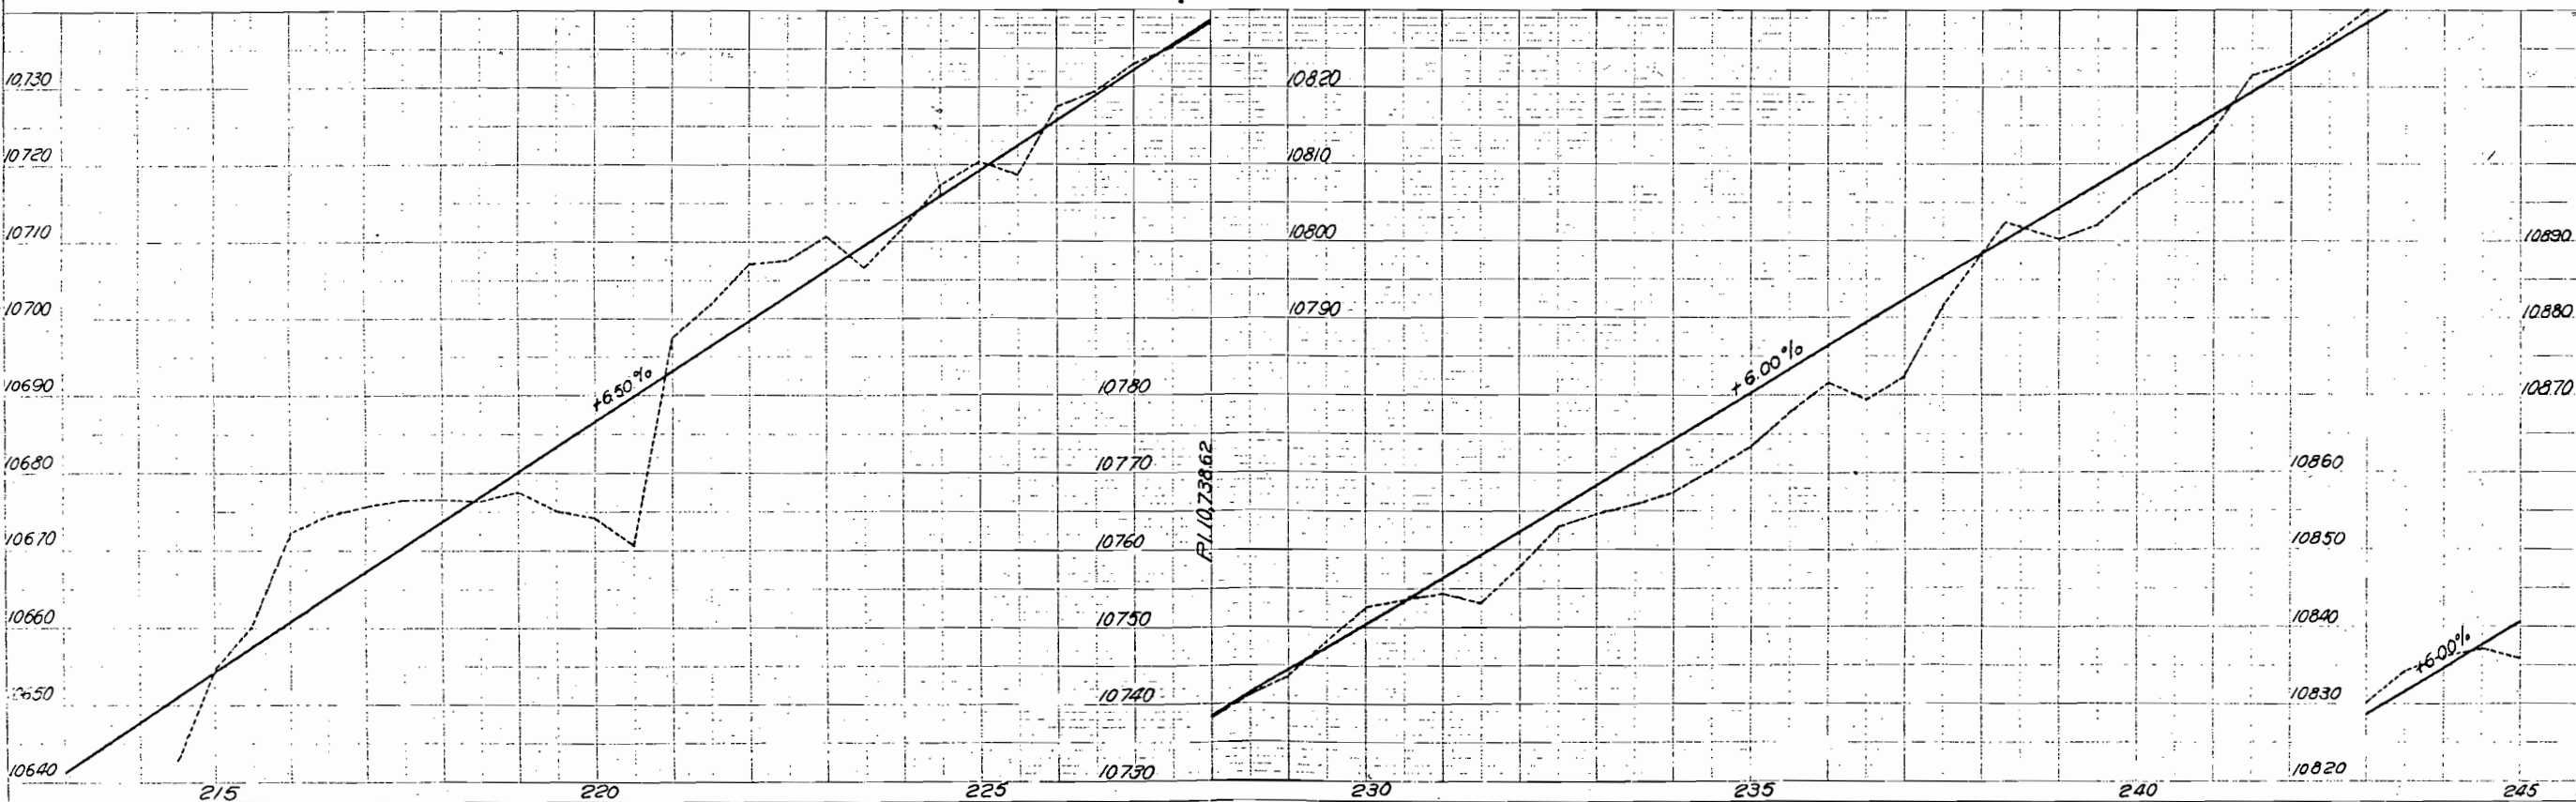

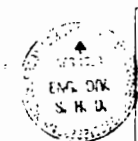

T.5 S., R.76 W.
Sec. 2

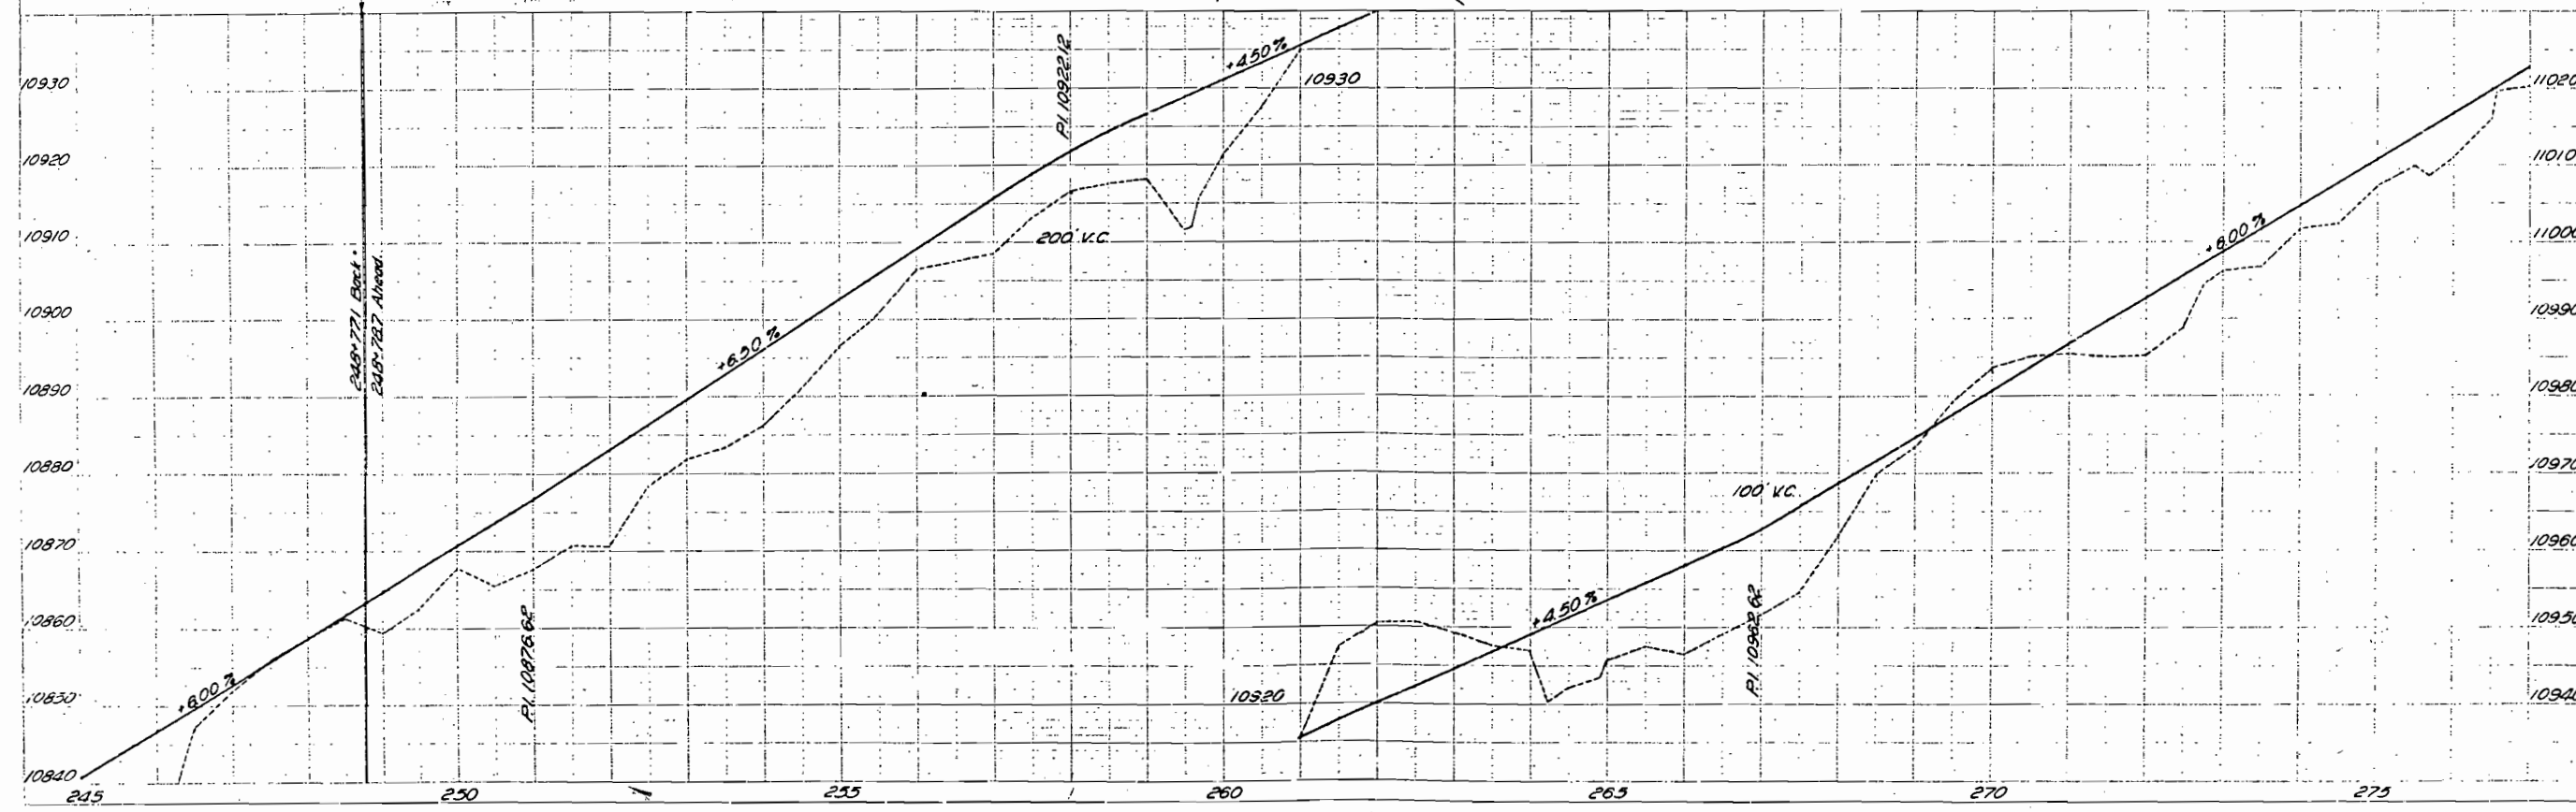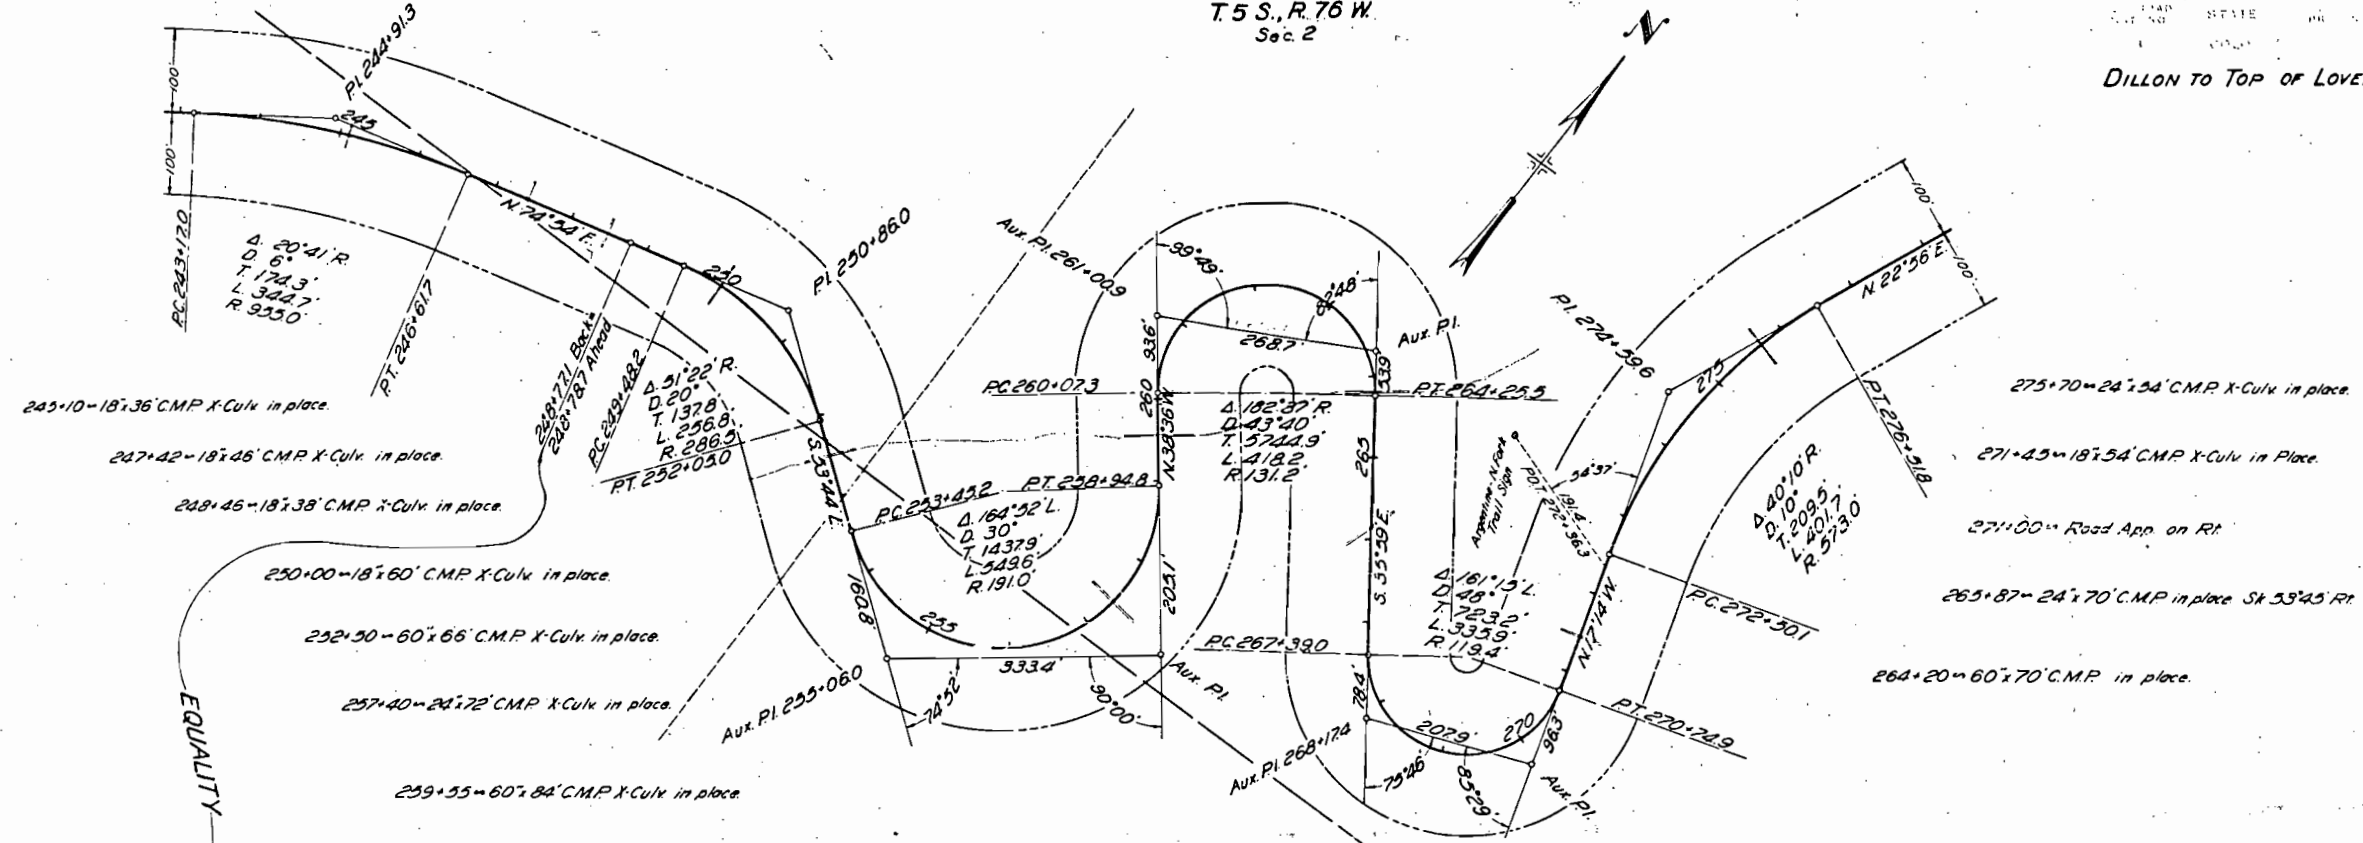

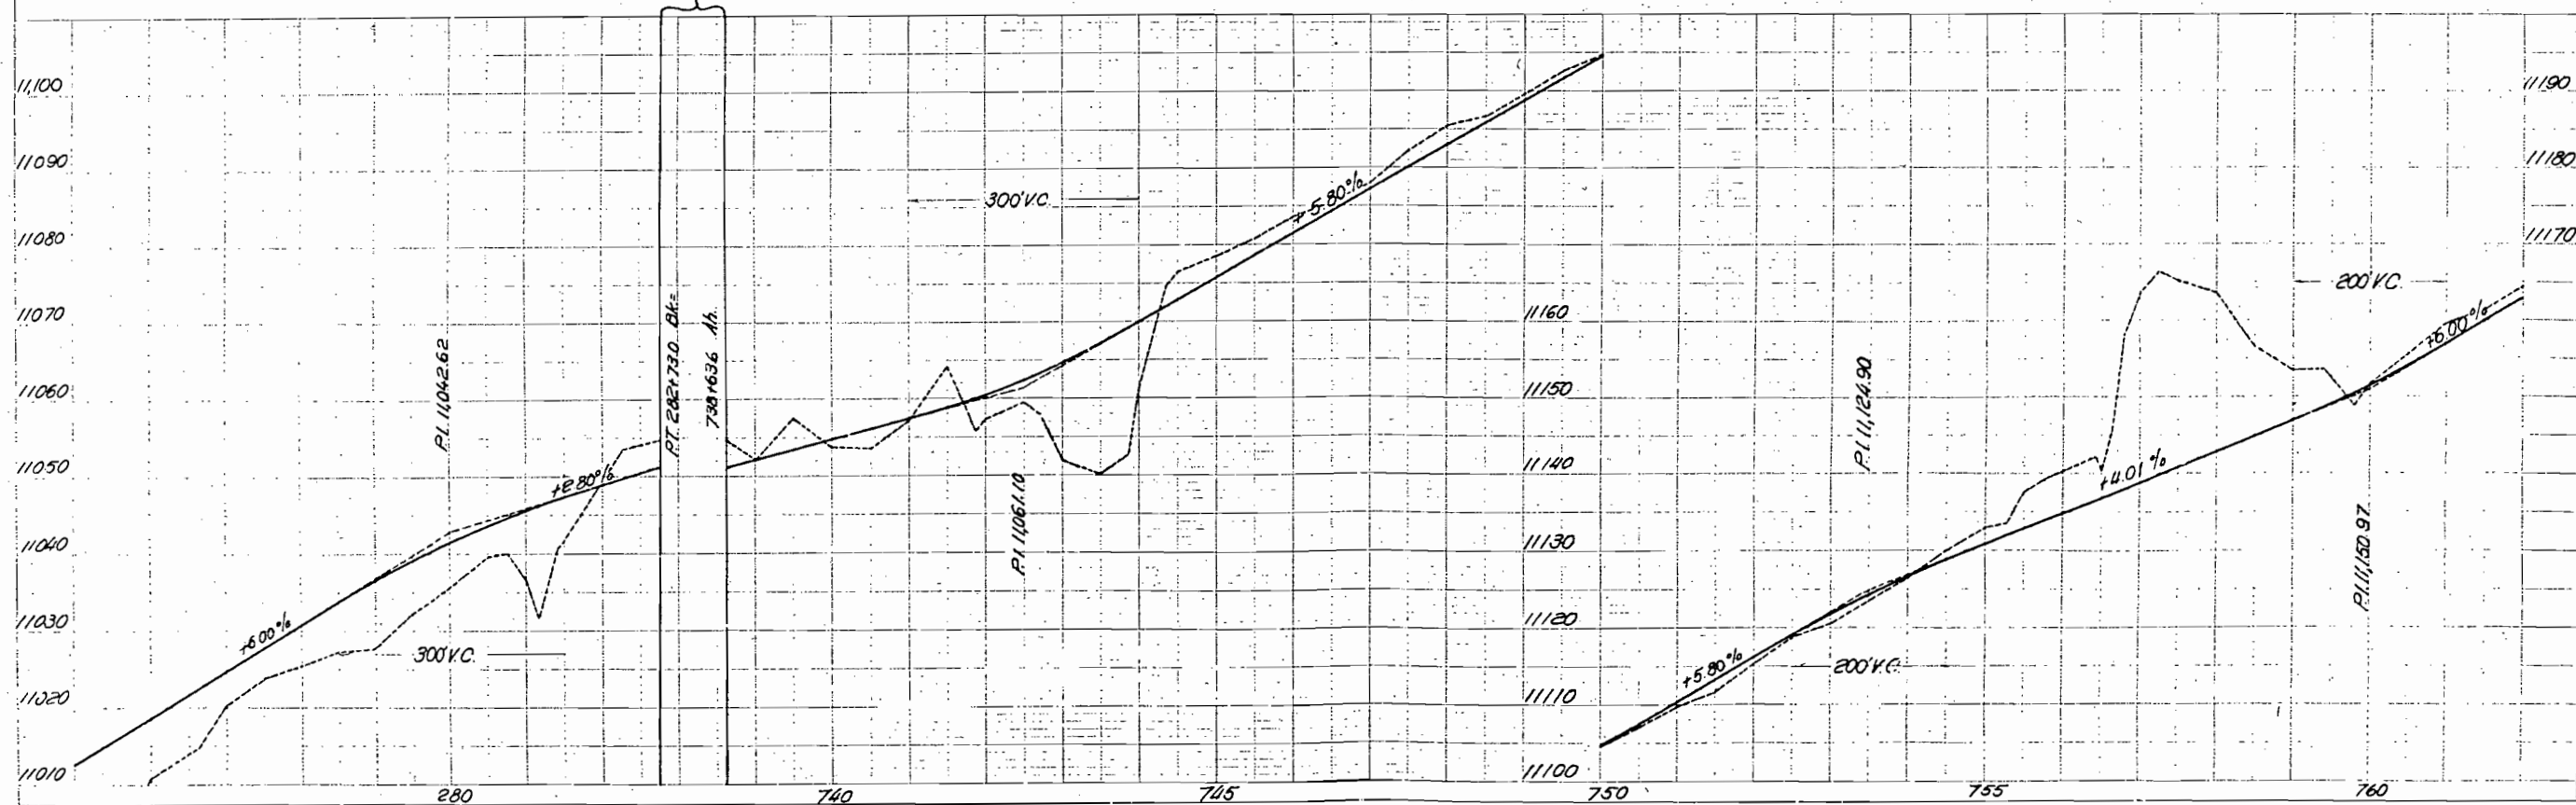
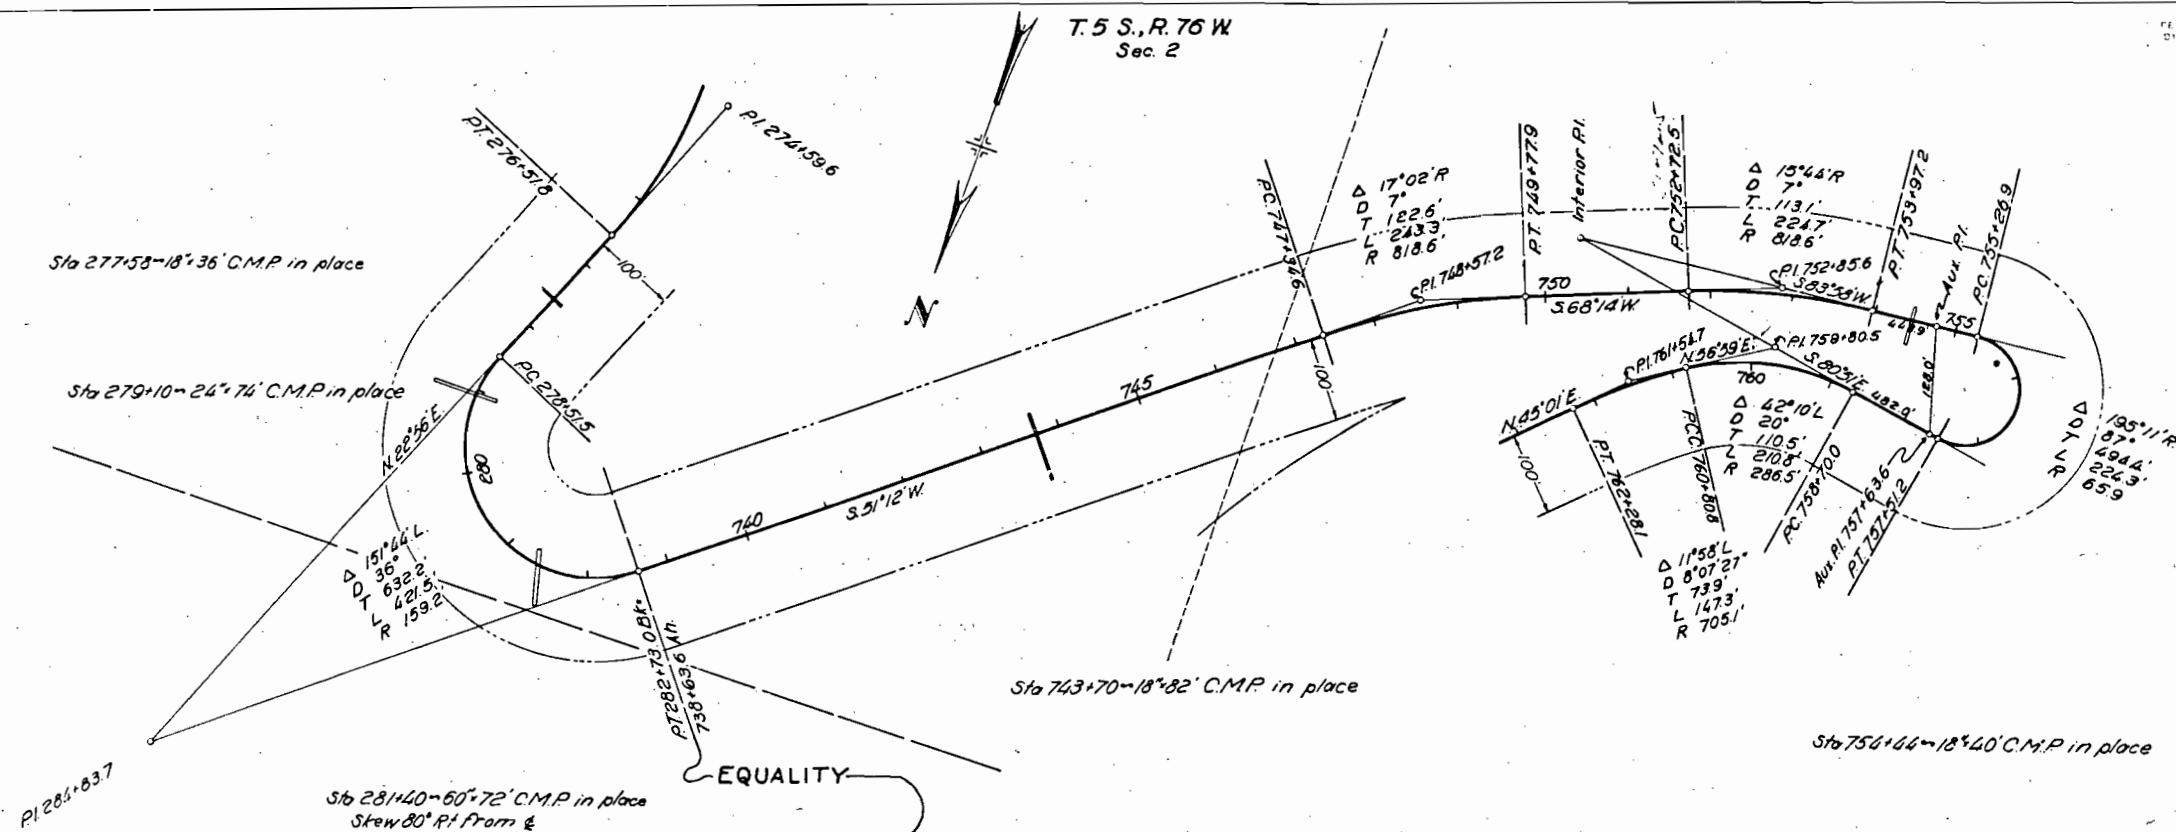




T. 5 S., R. 76. W.
Sec. 2

FED. ROAD DIST. NO. 3 STATE COLO. PROJ. NO. SHEET NO. 11 TOTAL SHEETS 15
DILLON to TOP LOVELAND PASS



H. L. Roodolph
A. J. Power
T. 5 S., R. 76. W.
Sec. 2

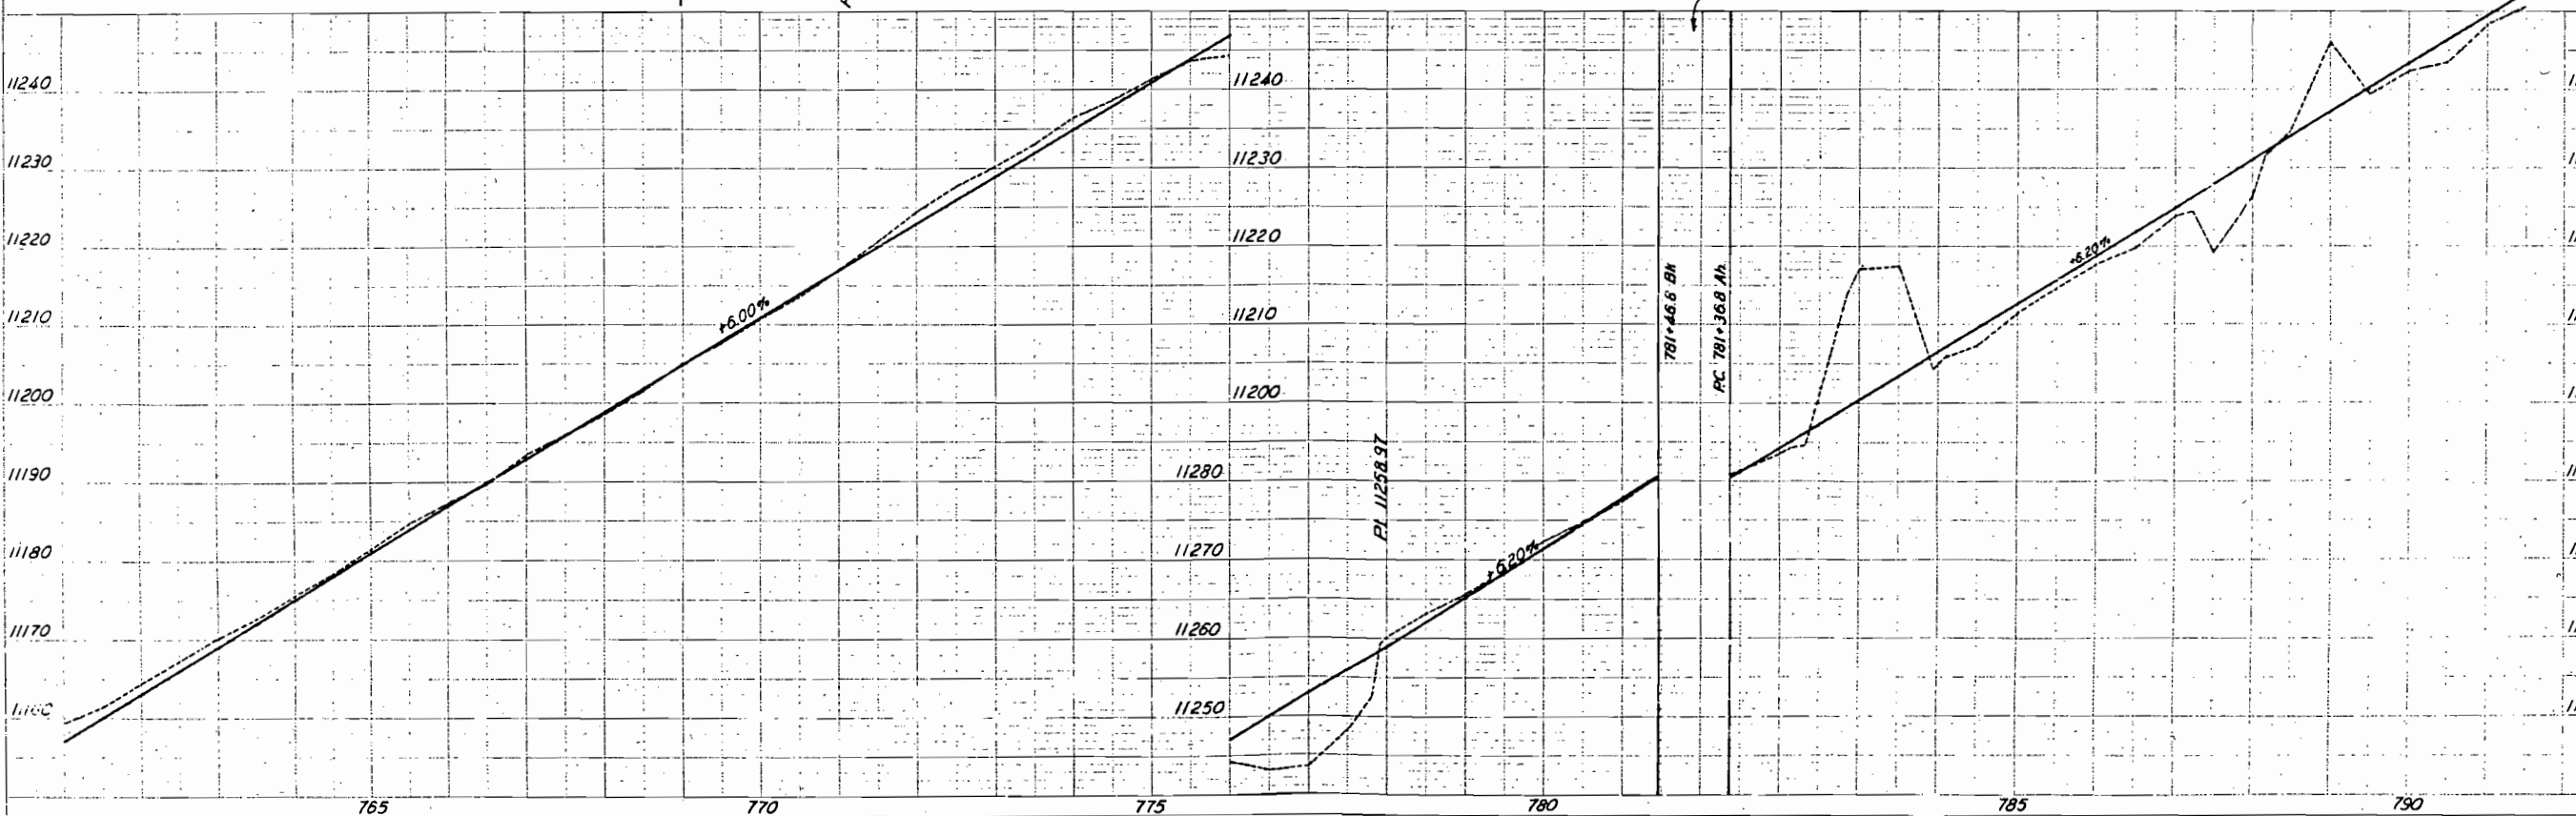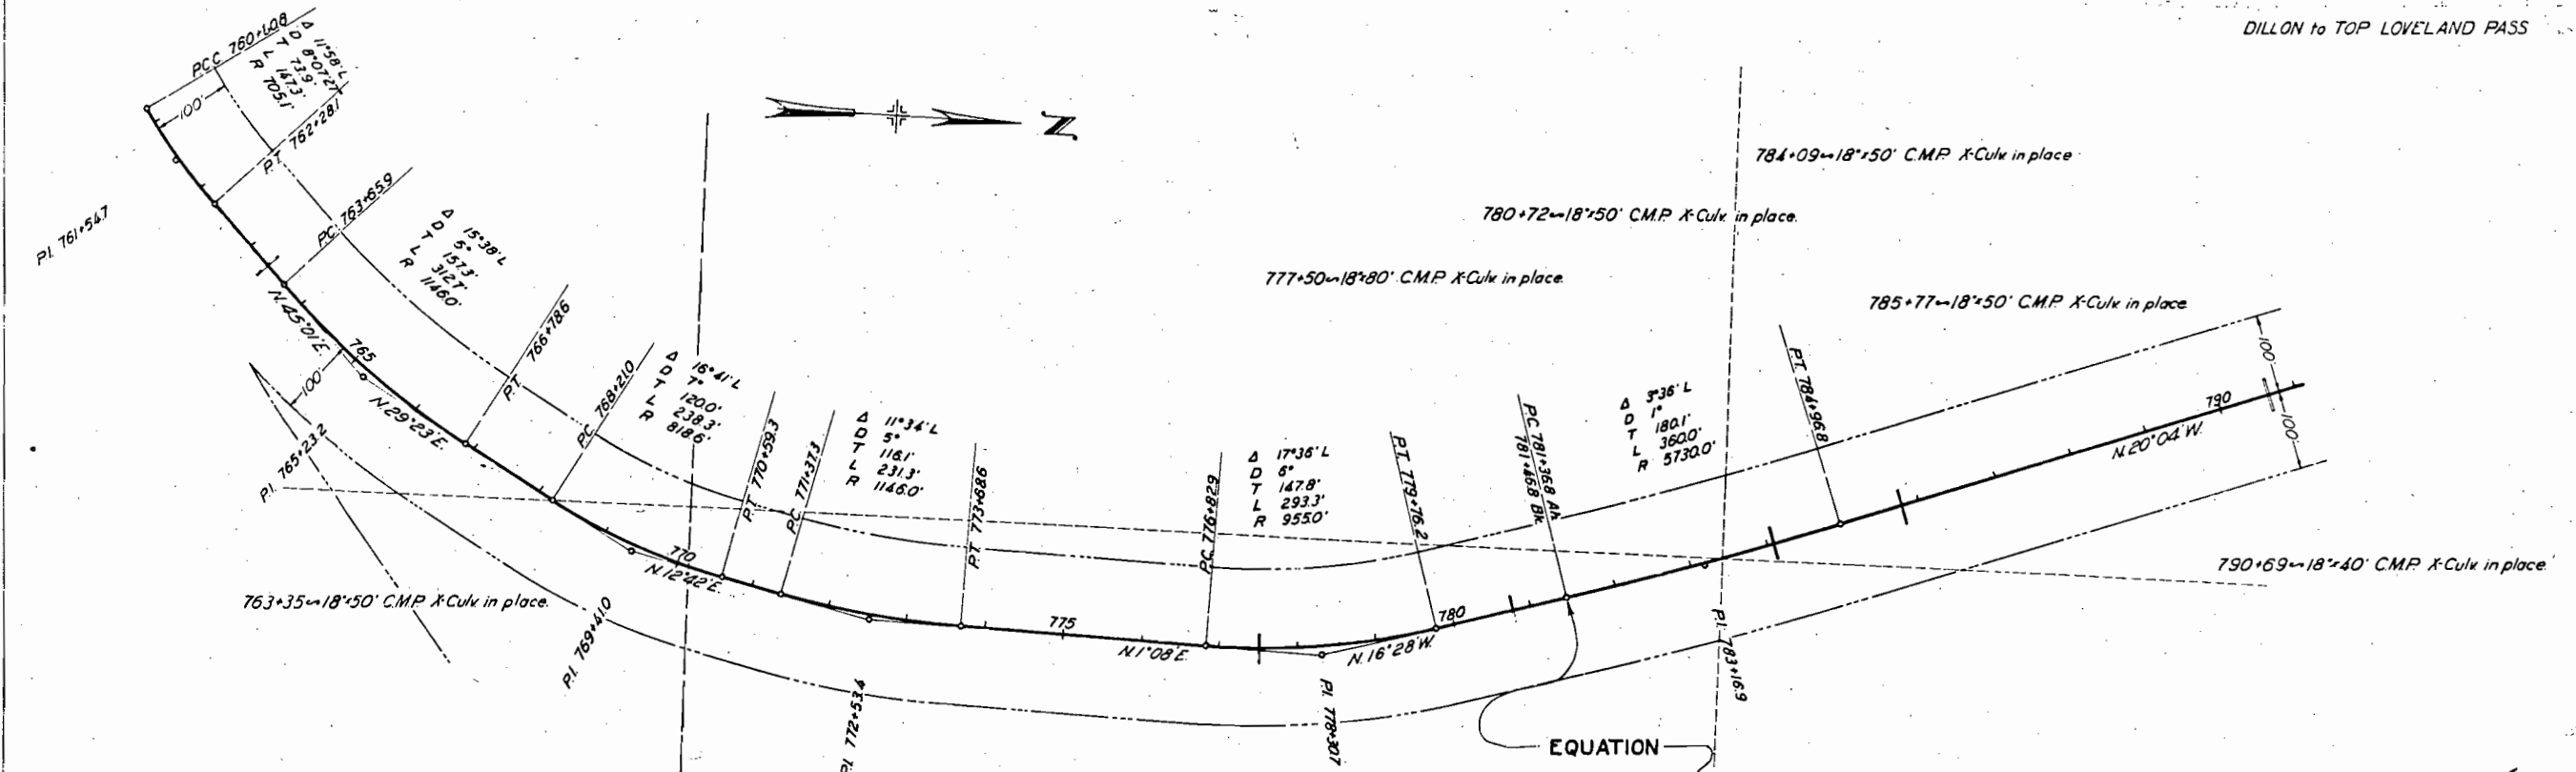

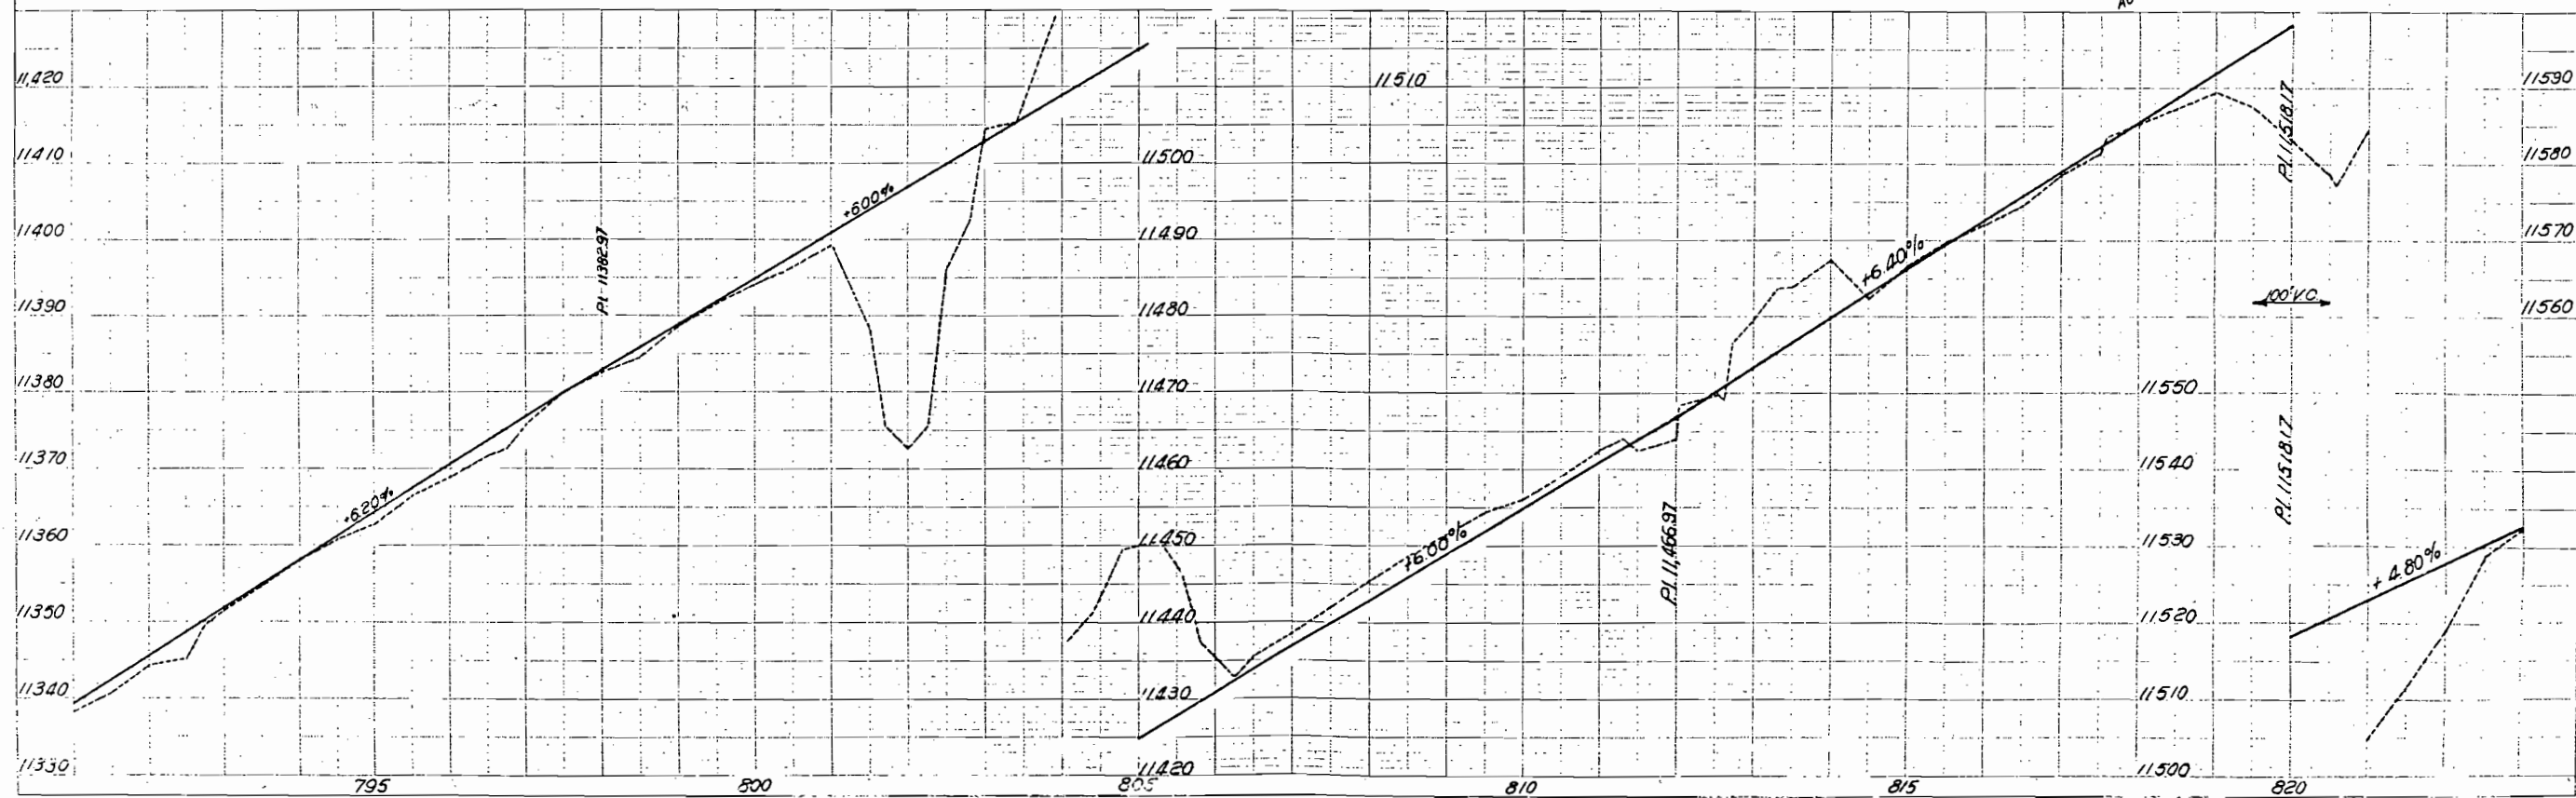
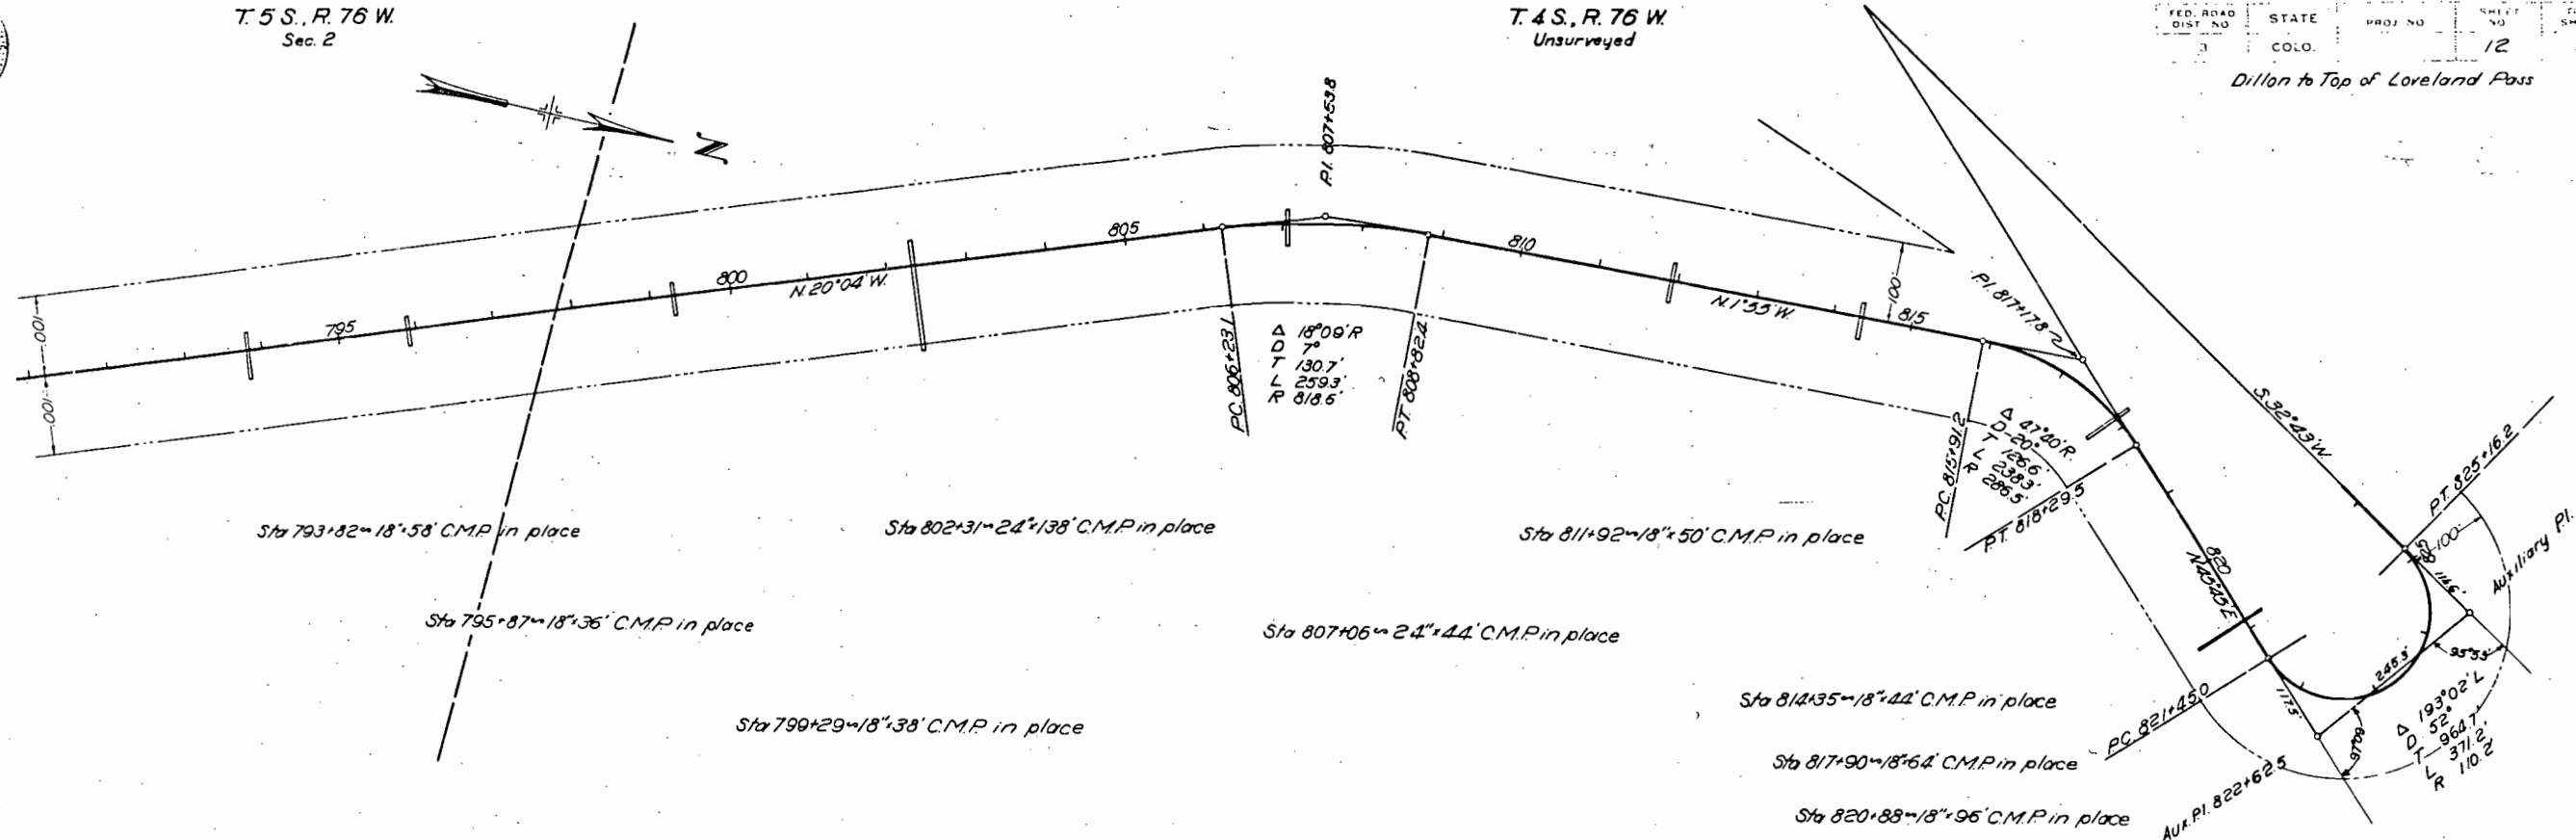


T. 5 S., R. 76 W.
Sec. 3

T. 4 S., R. 76 W.
Unsurveyed

FED. ROAD DIST. NO. STATE COLO. SHEET NO. 13 15

DILLON TO TOP LOVELAND PASS

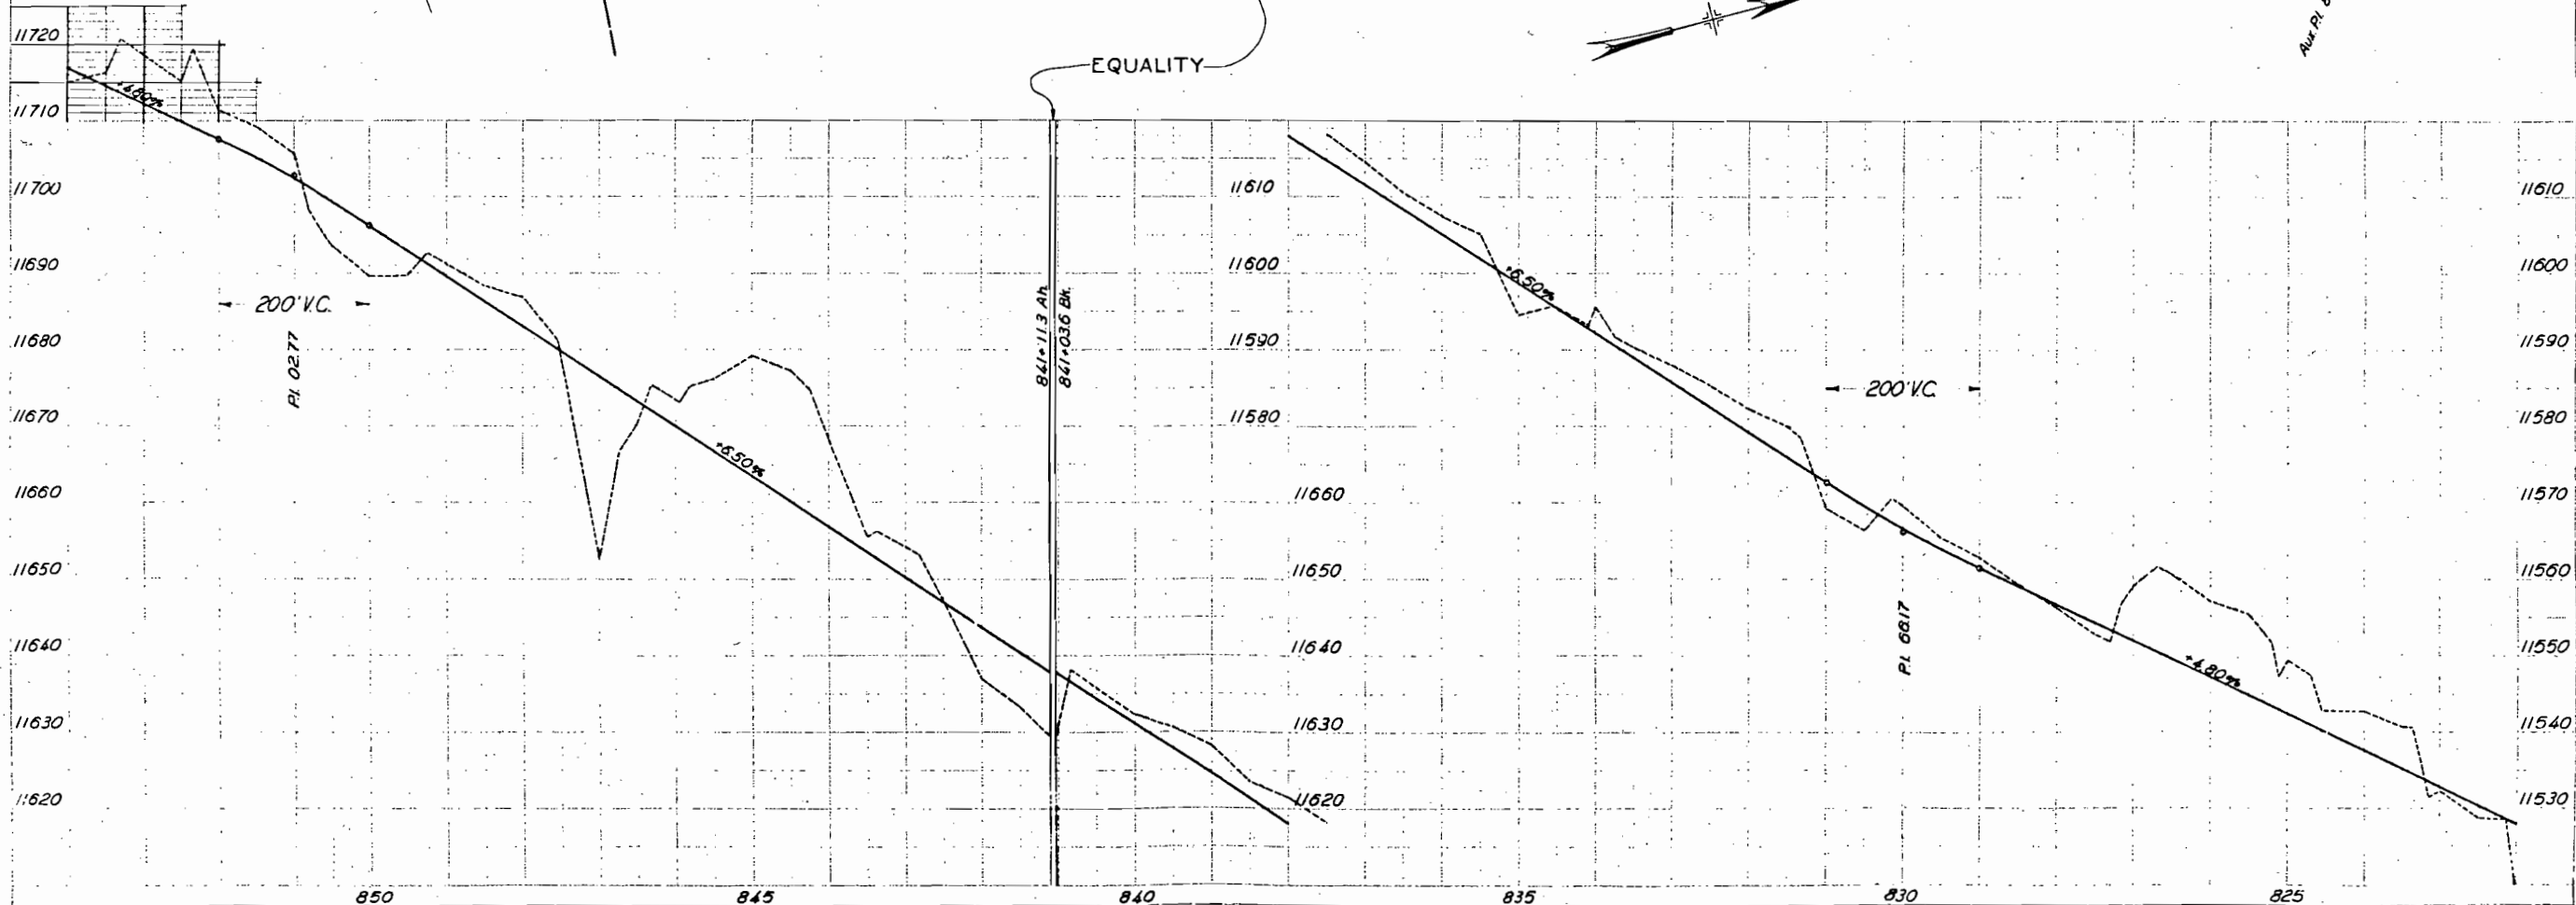
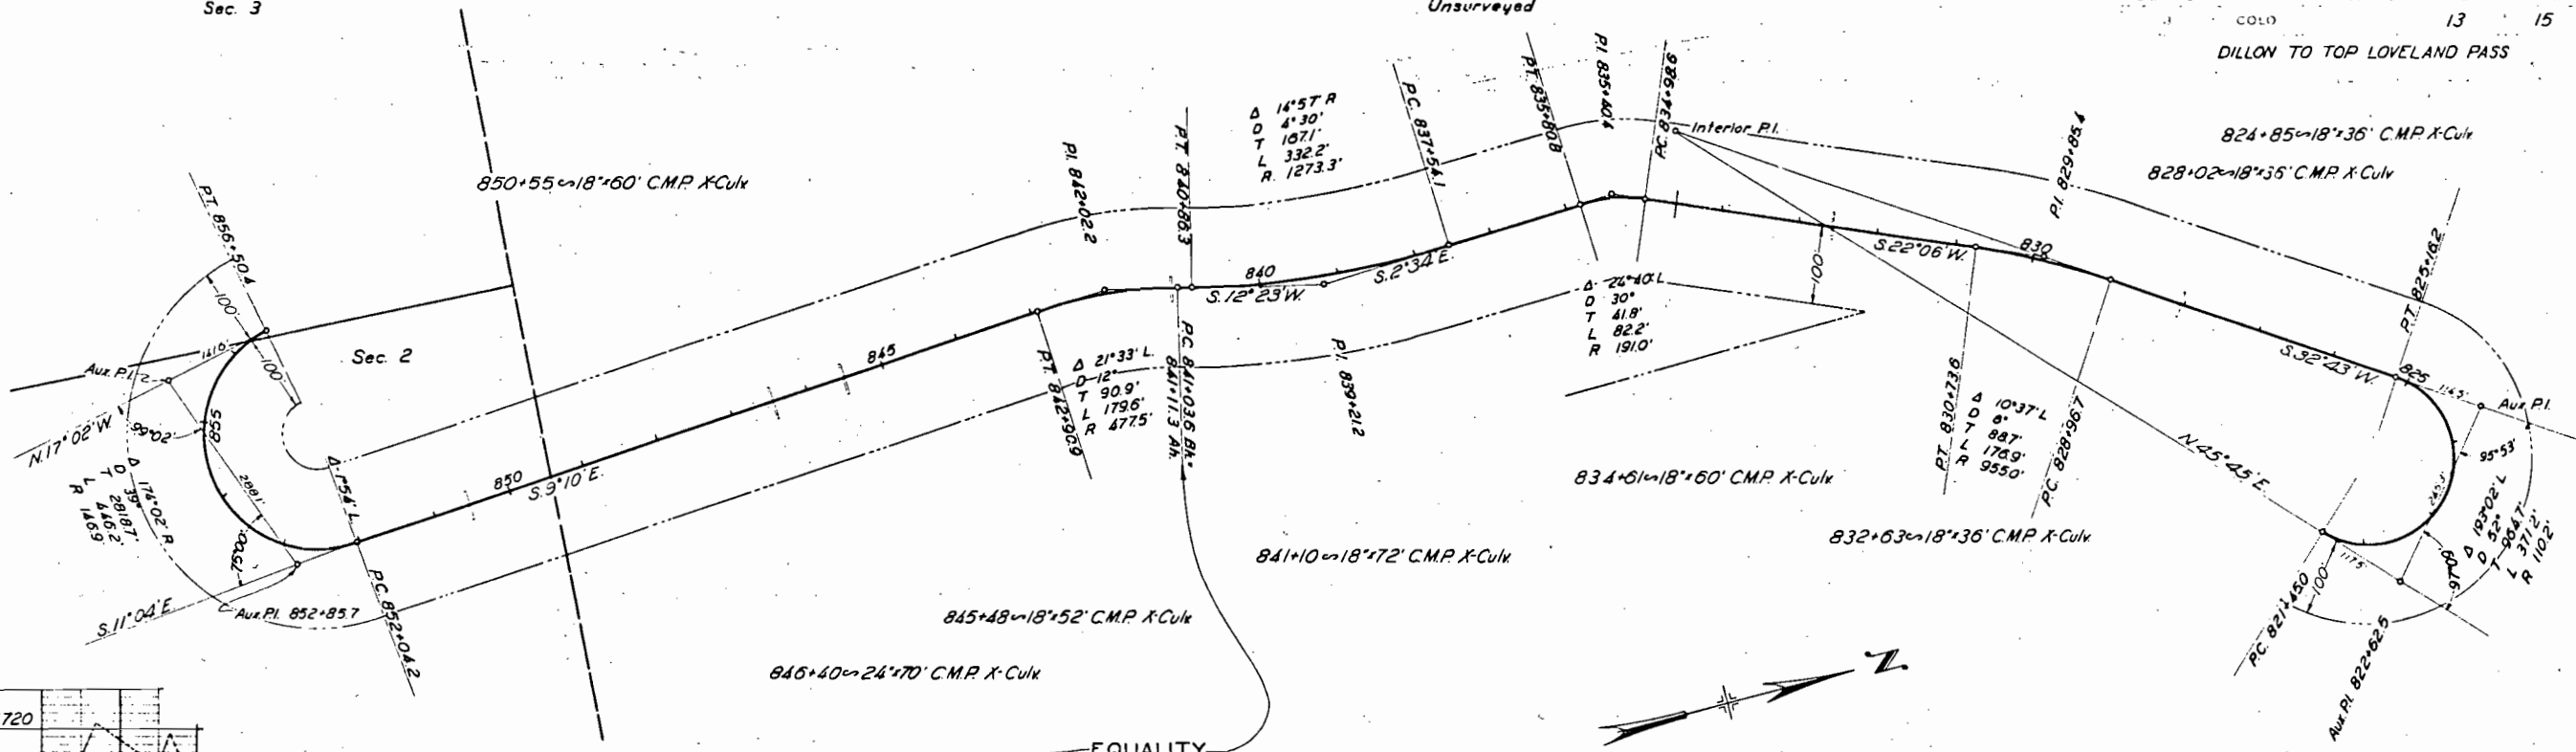



T. 5 S., R. 76 W.
Sec. 3

T. 4 S., R. 76 W.
Unsurveyed

FED. ROAD DIST. NO.	STATE	PROJ. NO.	SHEET NO.	TOTAL SHEETS
3	COLO.		14	15

Dillon to Top of Loveland Pass

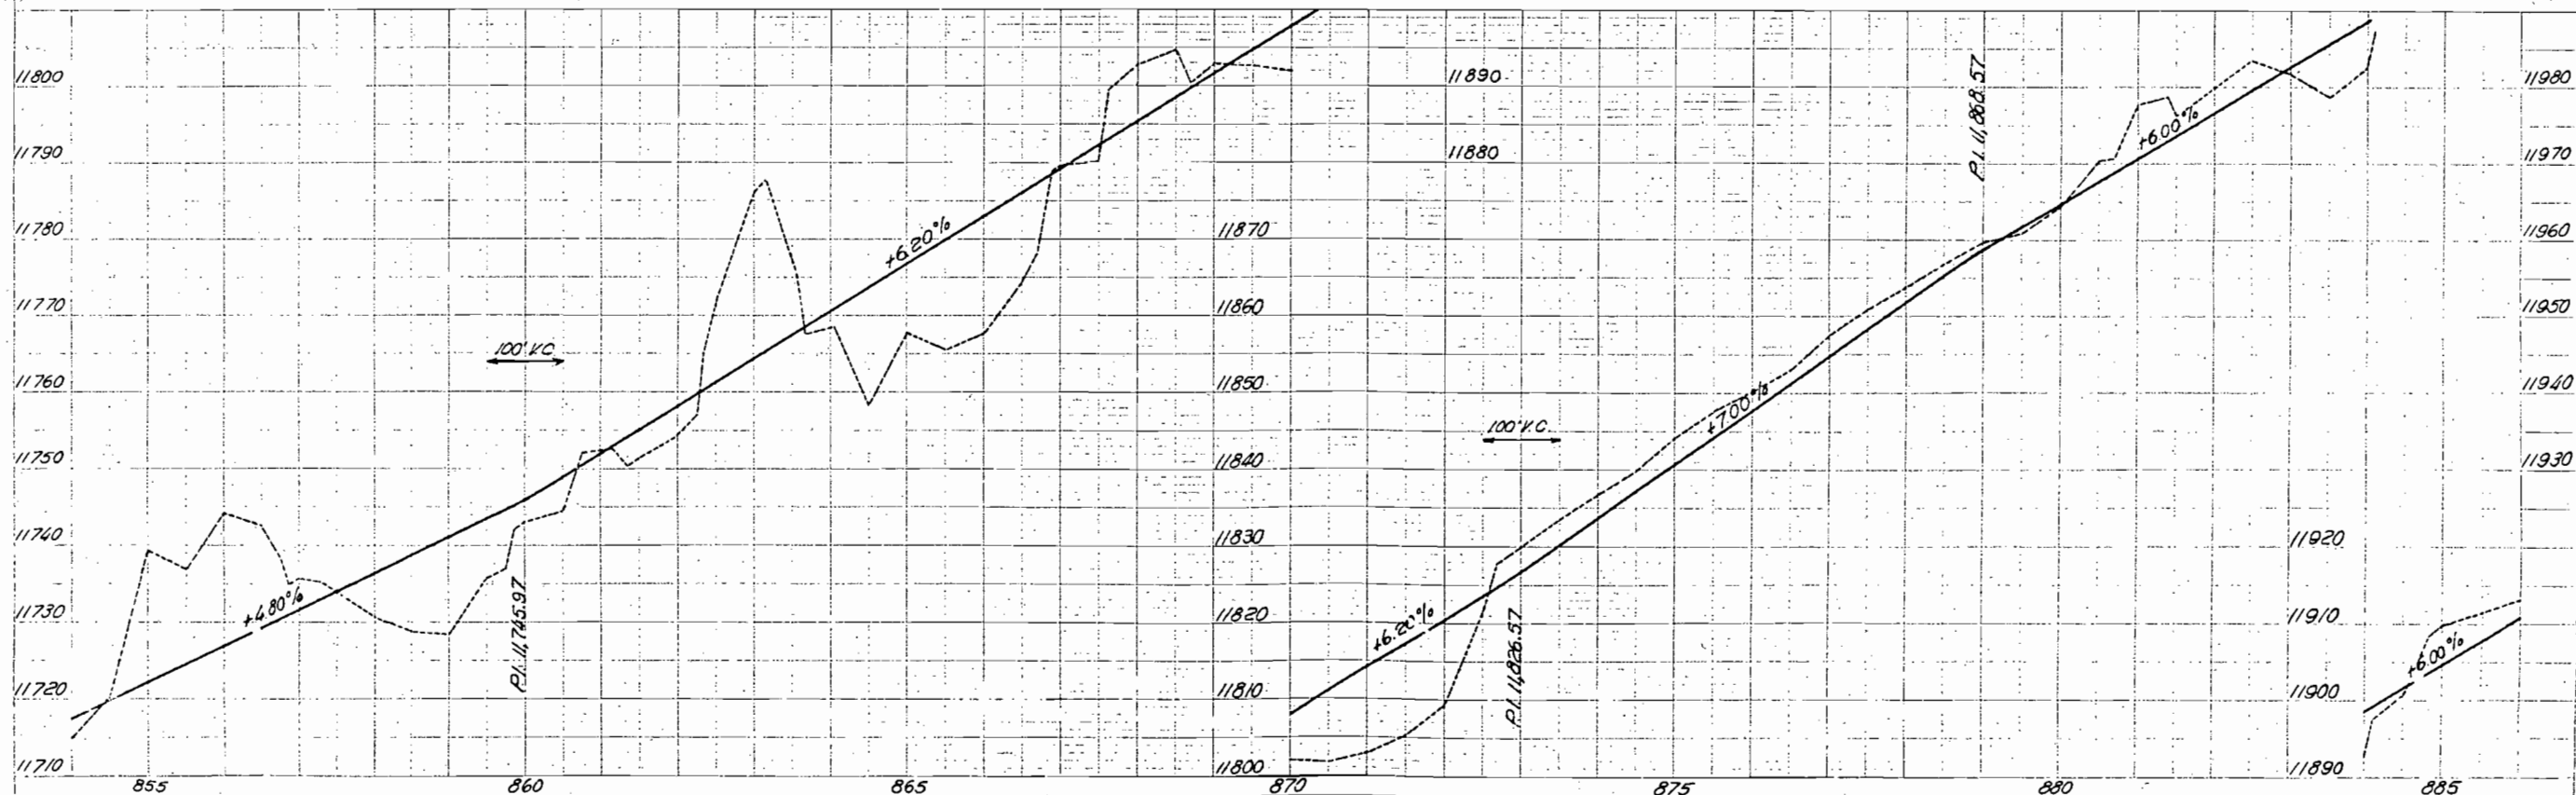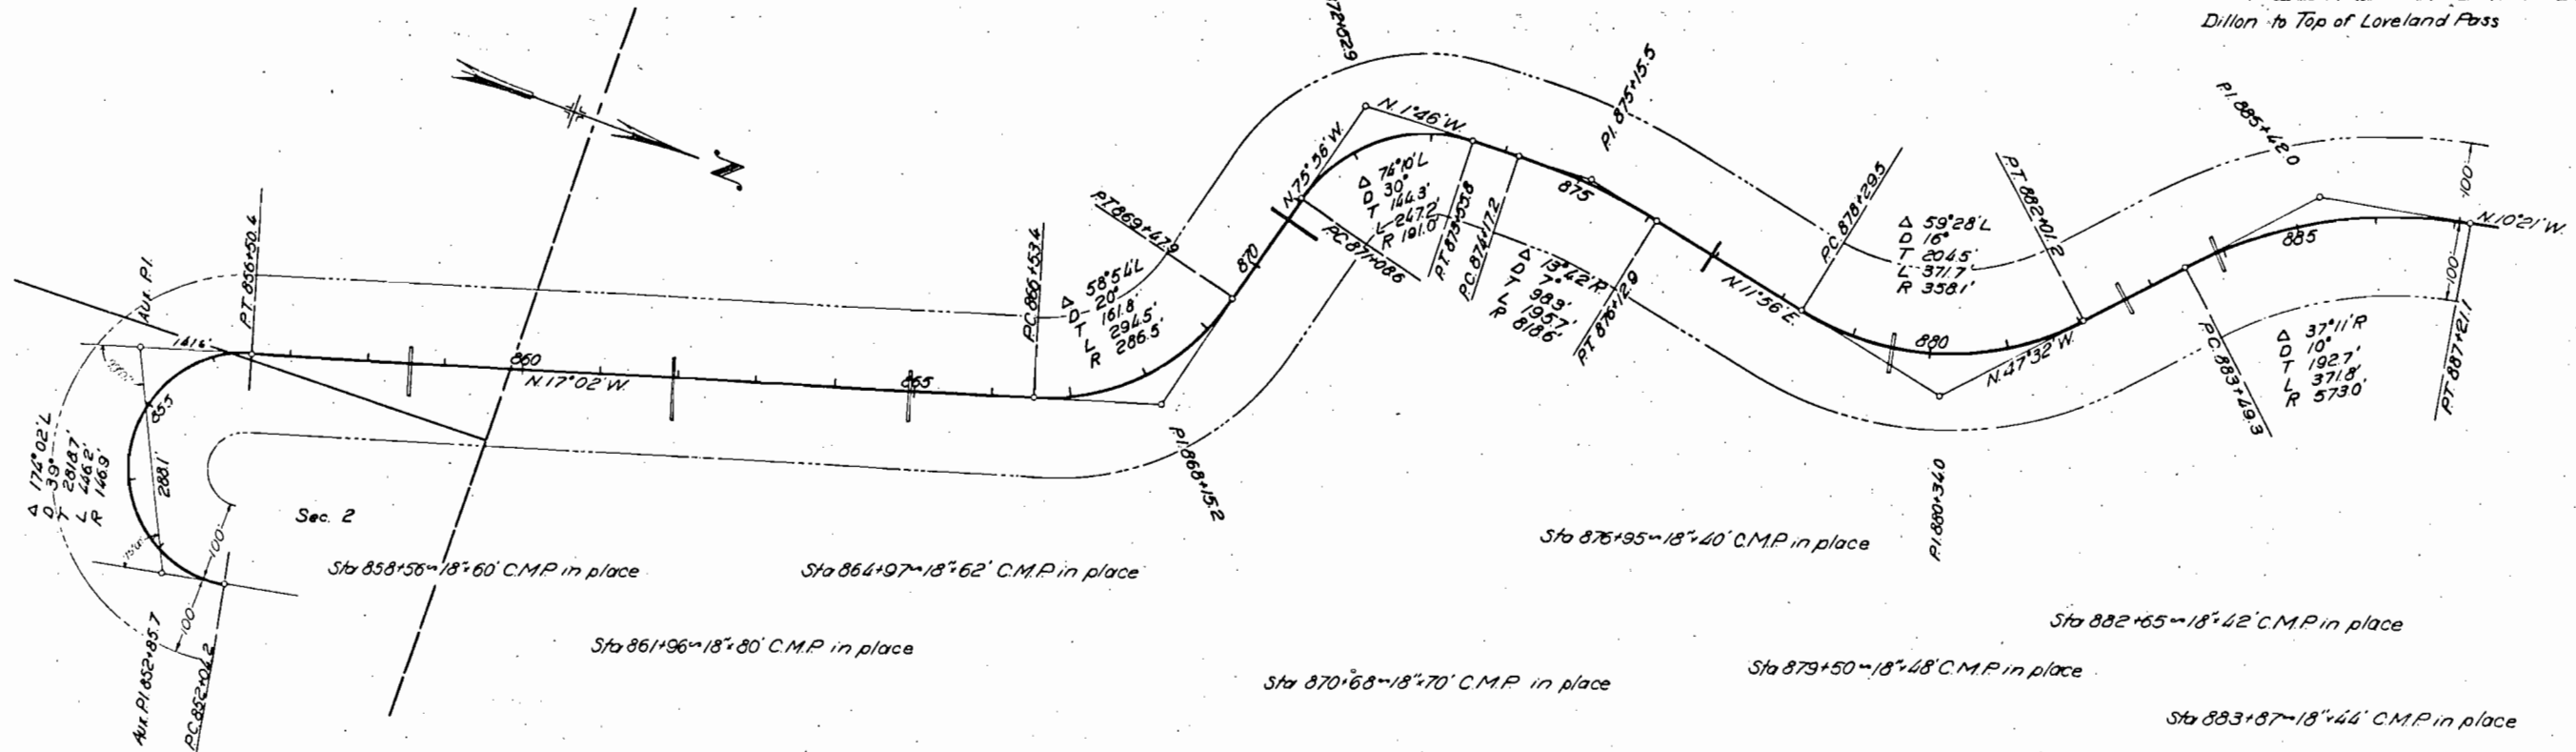

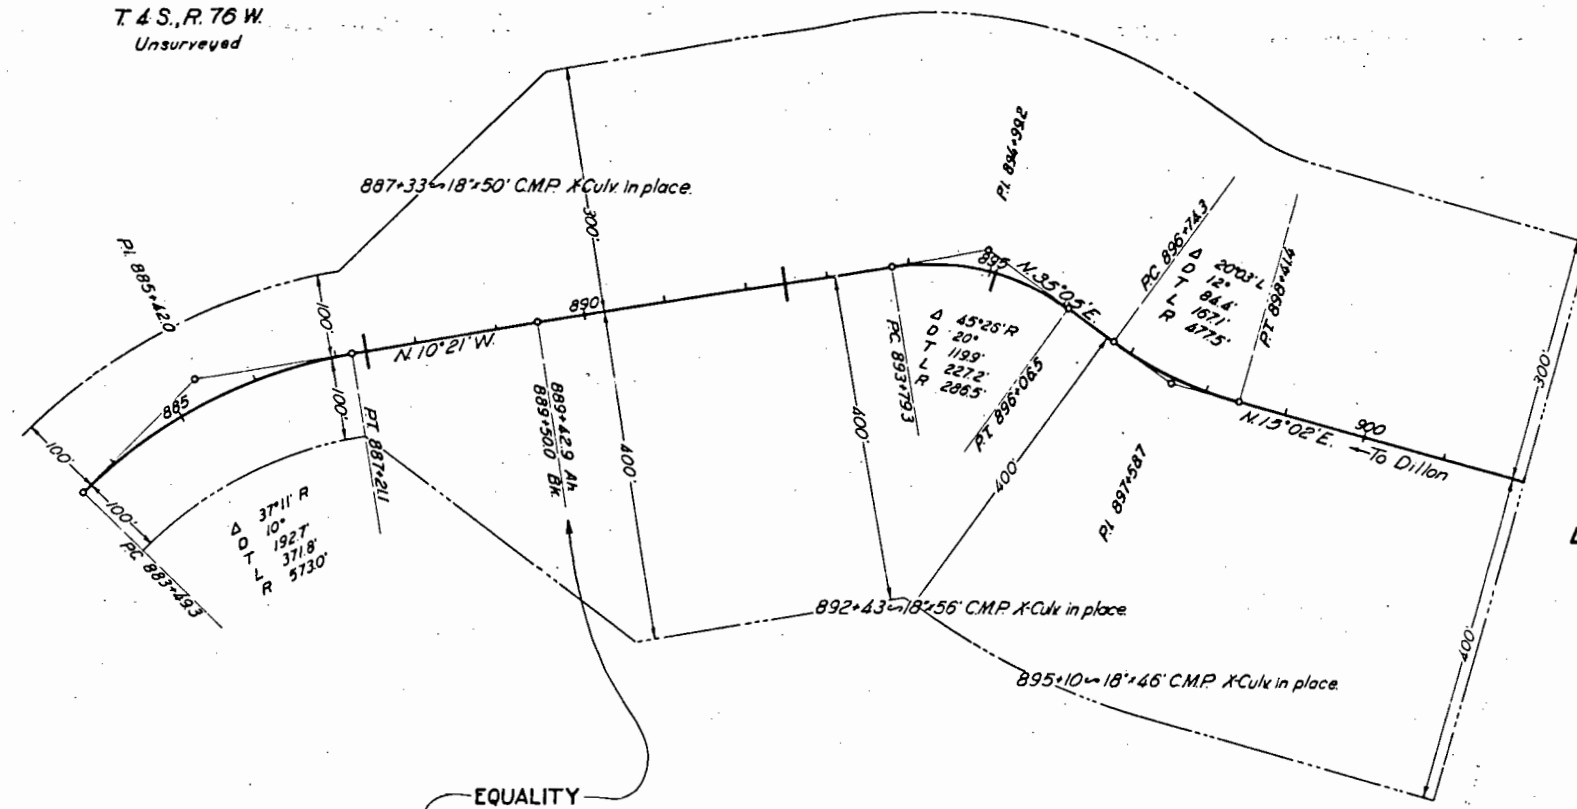

STA 902+00
END of Survey
TOP
LOVELAND PASS

