



Set SH 72 & 119
in P. 29. 4 am SH 72

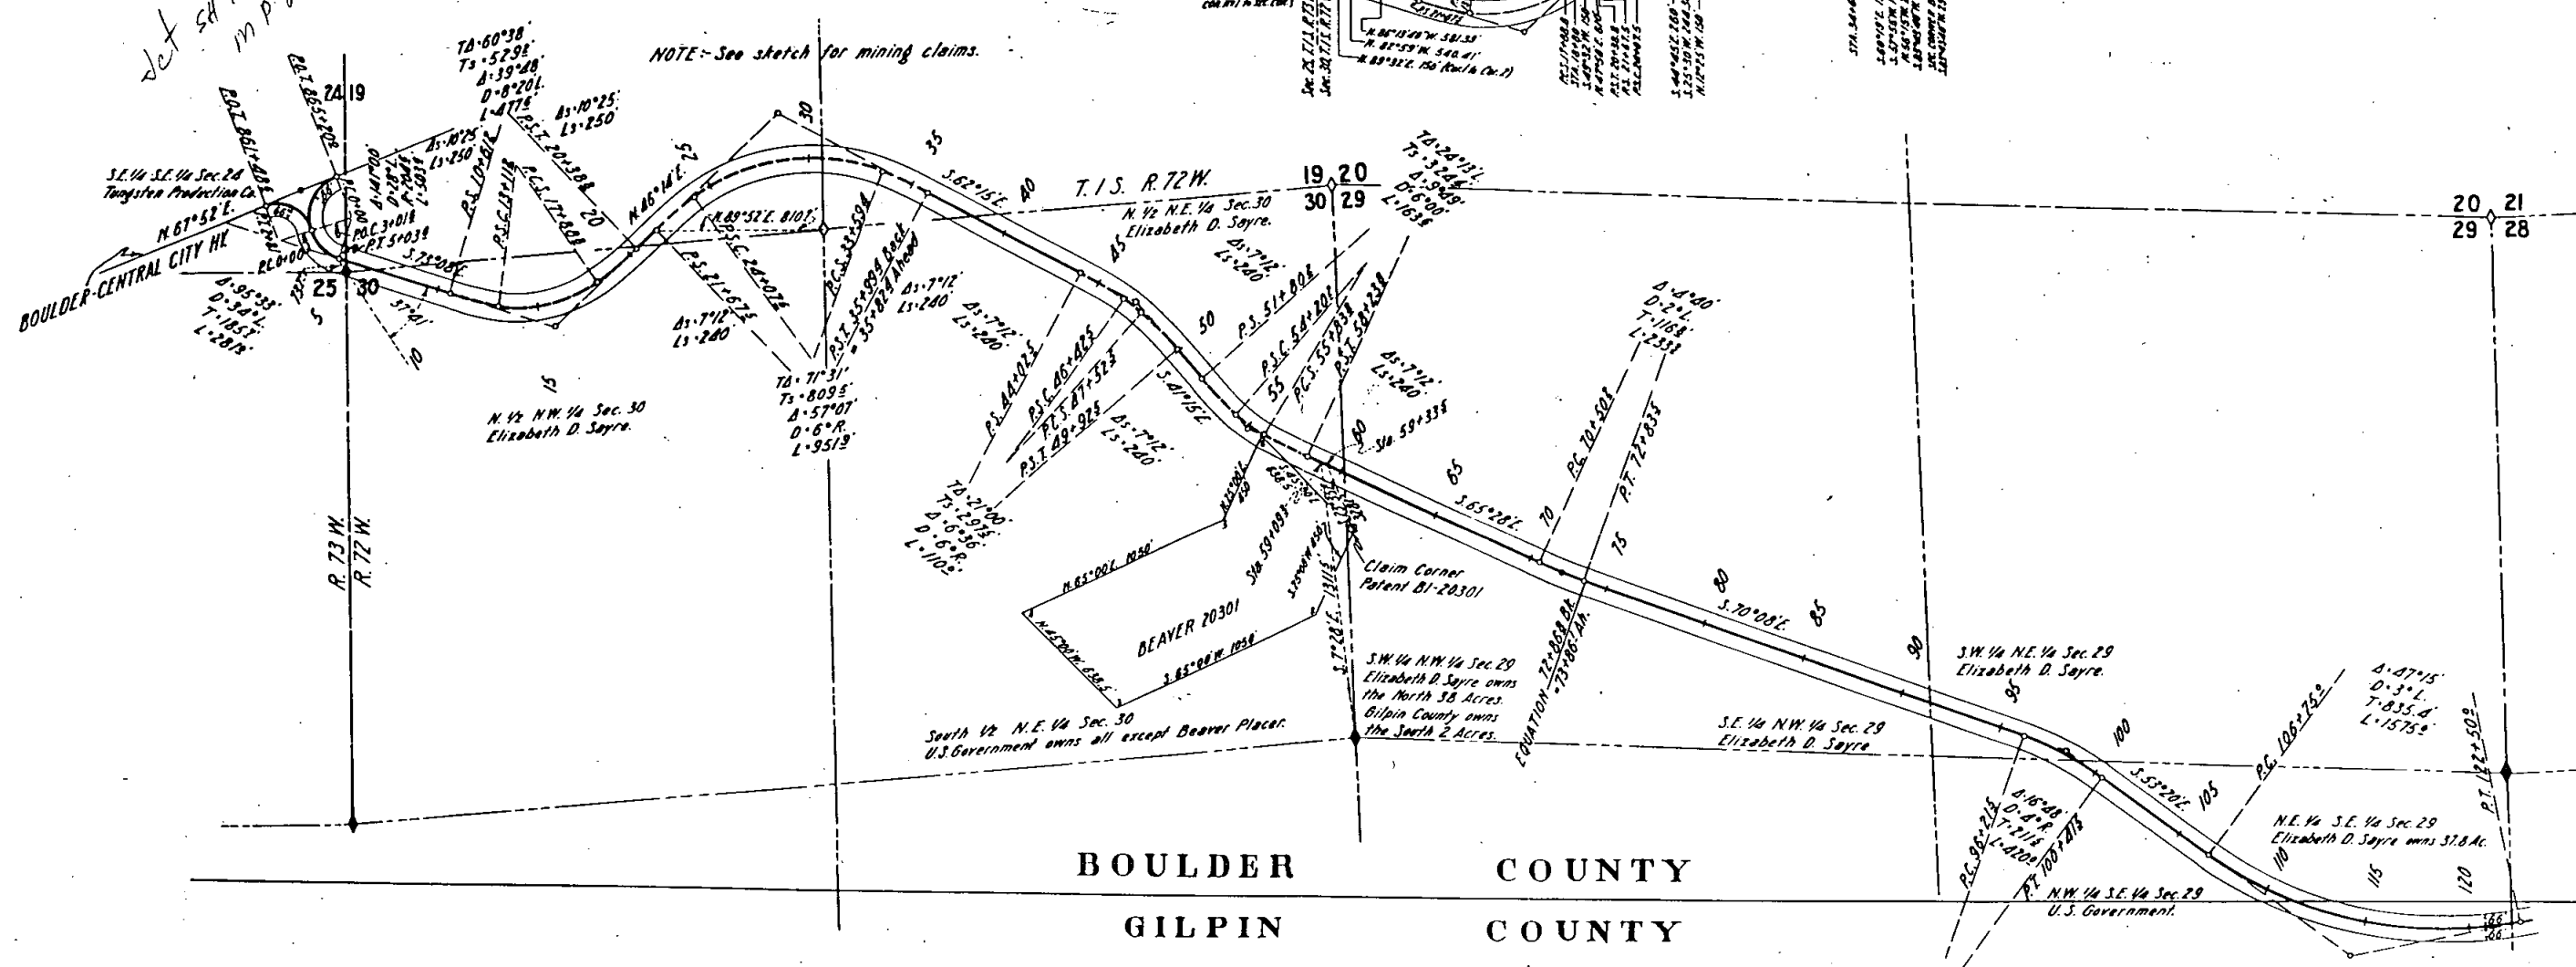

NOTE - See sketch for mining claims.

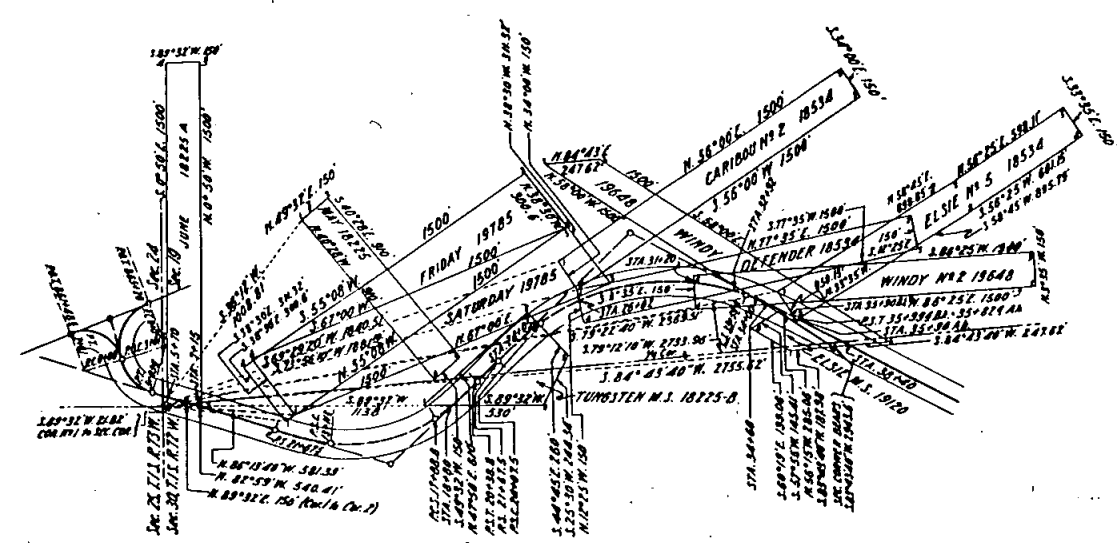

BOULDER COUNTY
GILPIN COUNTY

RIGHT OF WAY MAP
COAL CREEK HIGHWAY COLO. 31
STA. 0+00 TO STA. 120+00

SCALE 1"=400'
SHEET NO. 1

Drawn & Traced by J.A.S. 9-35




BOULDER COUNTY

T.1 S. R.72 W.



21 22
28 27


20 21
29 28

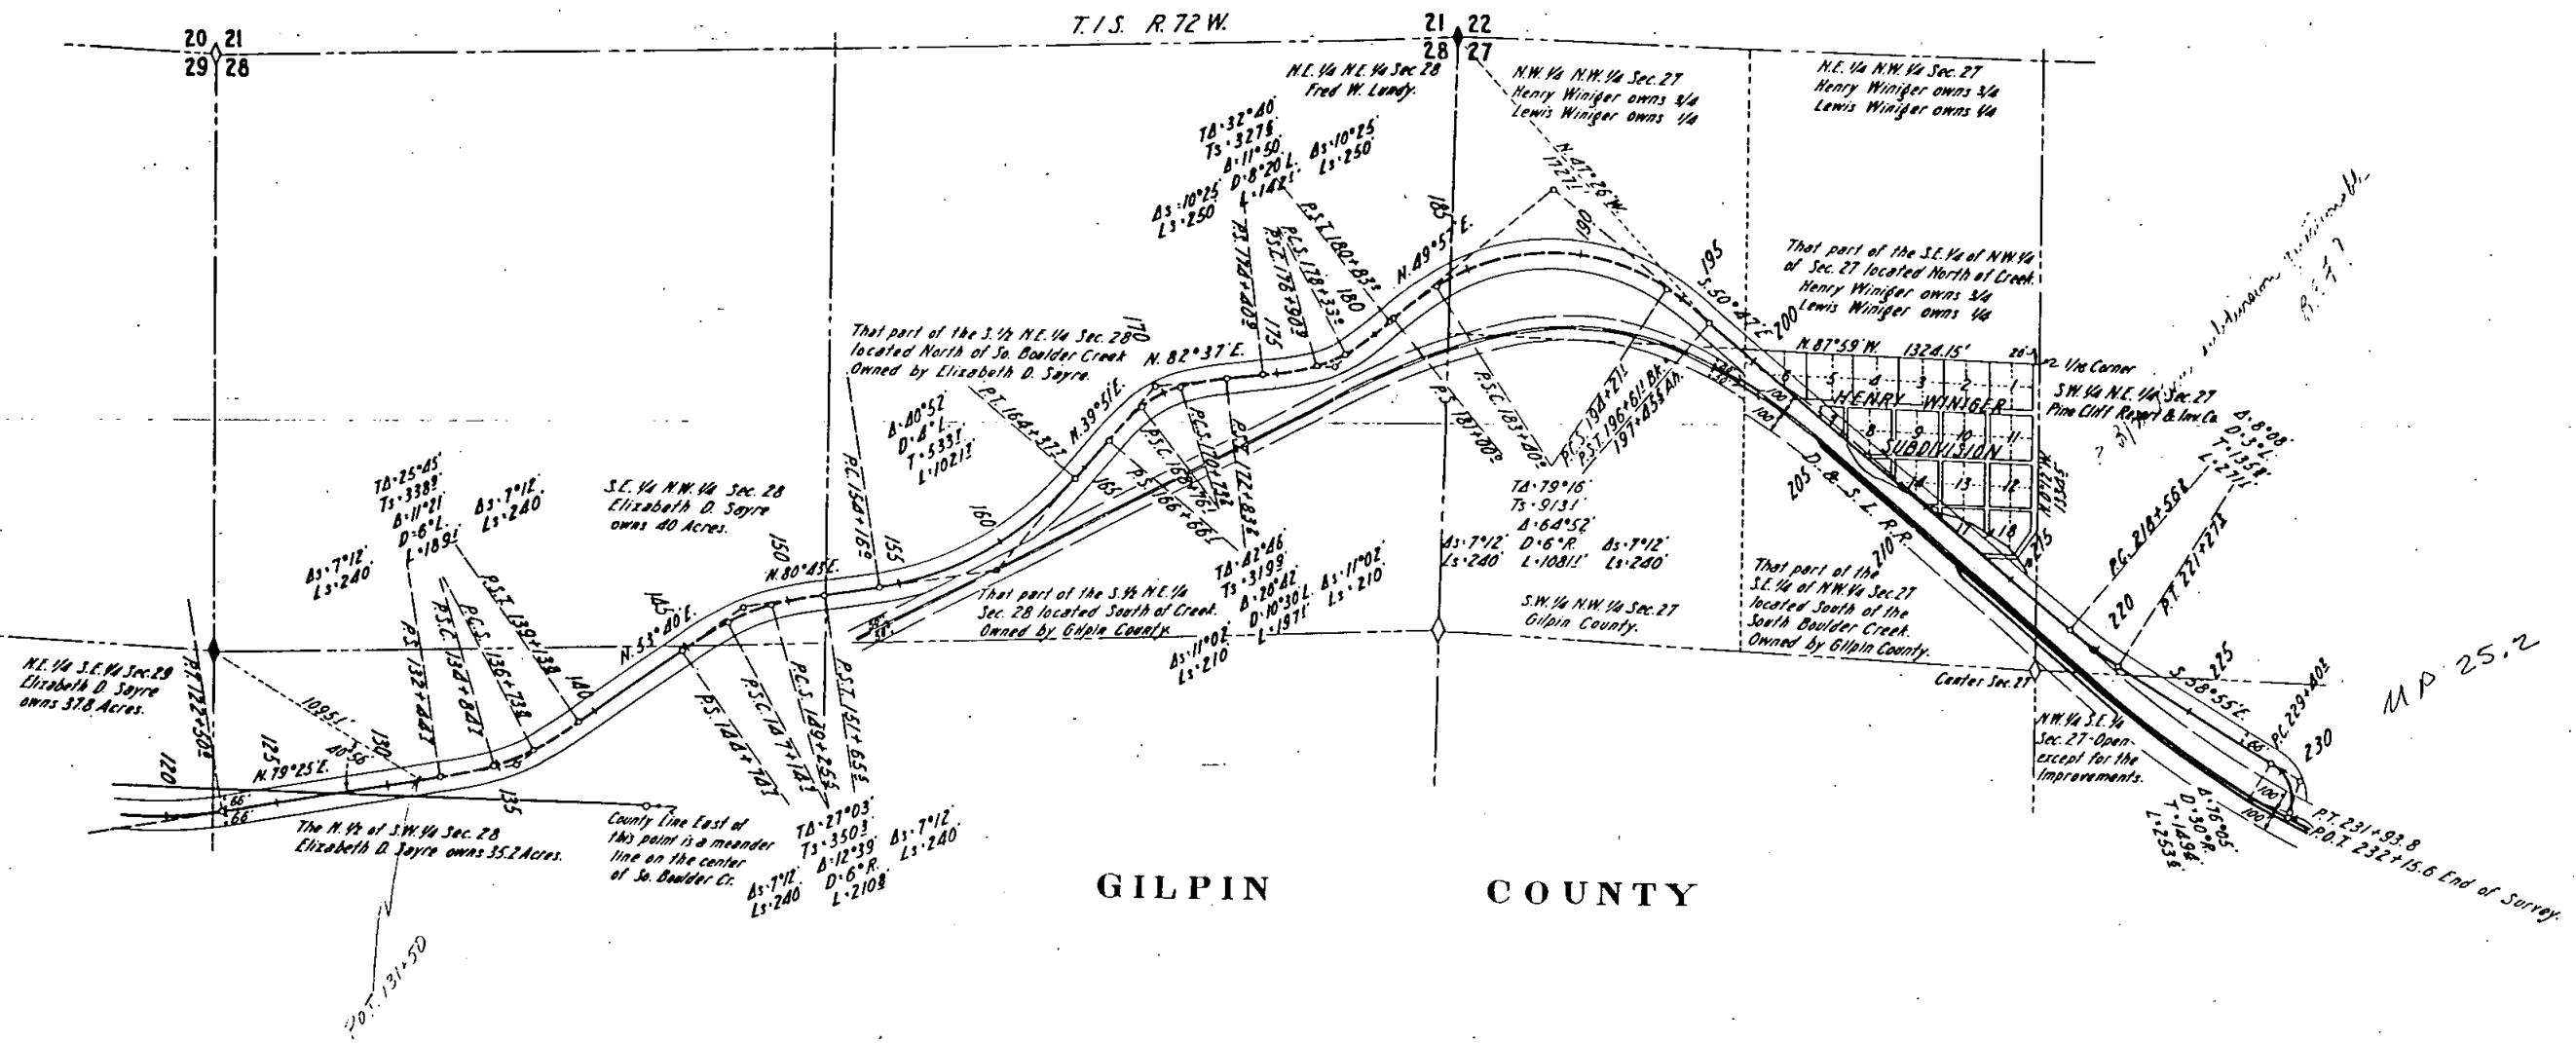


RIGHT OF WAY MAP
COAL CREEK HIGHWAY COLO. 31
STA. 120+00 TO STA. 232+15.6



SCALE 1"= 400'
SHEET NO. 2

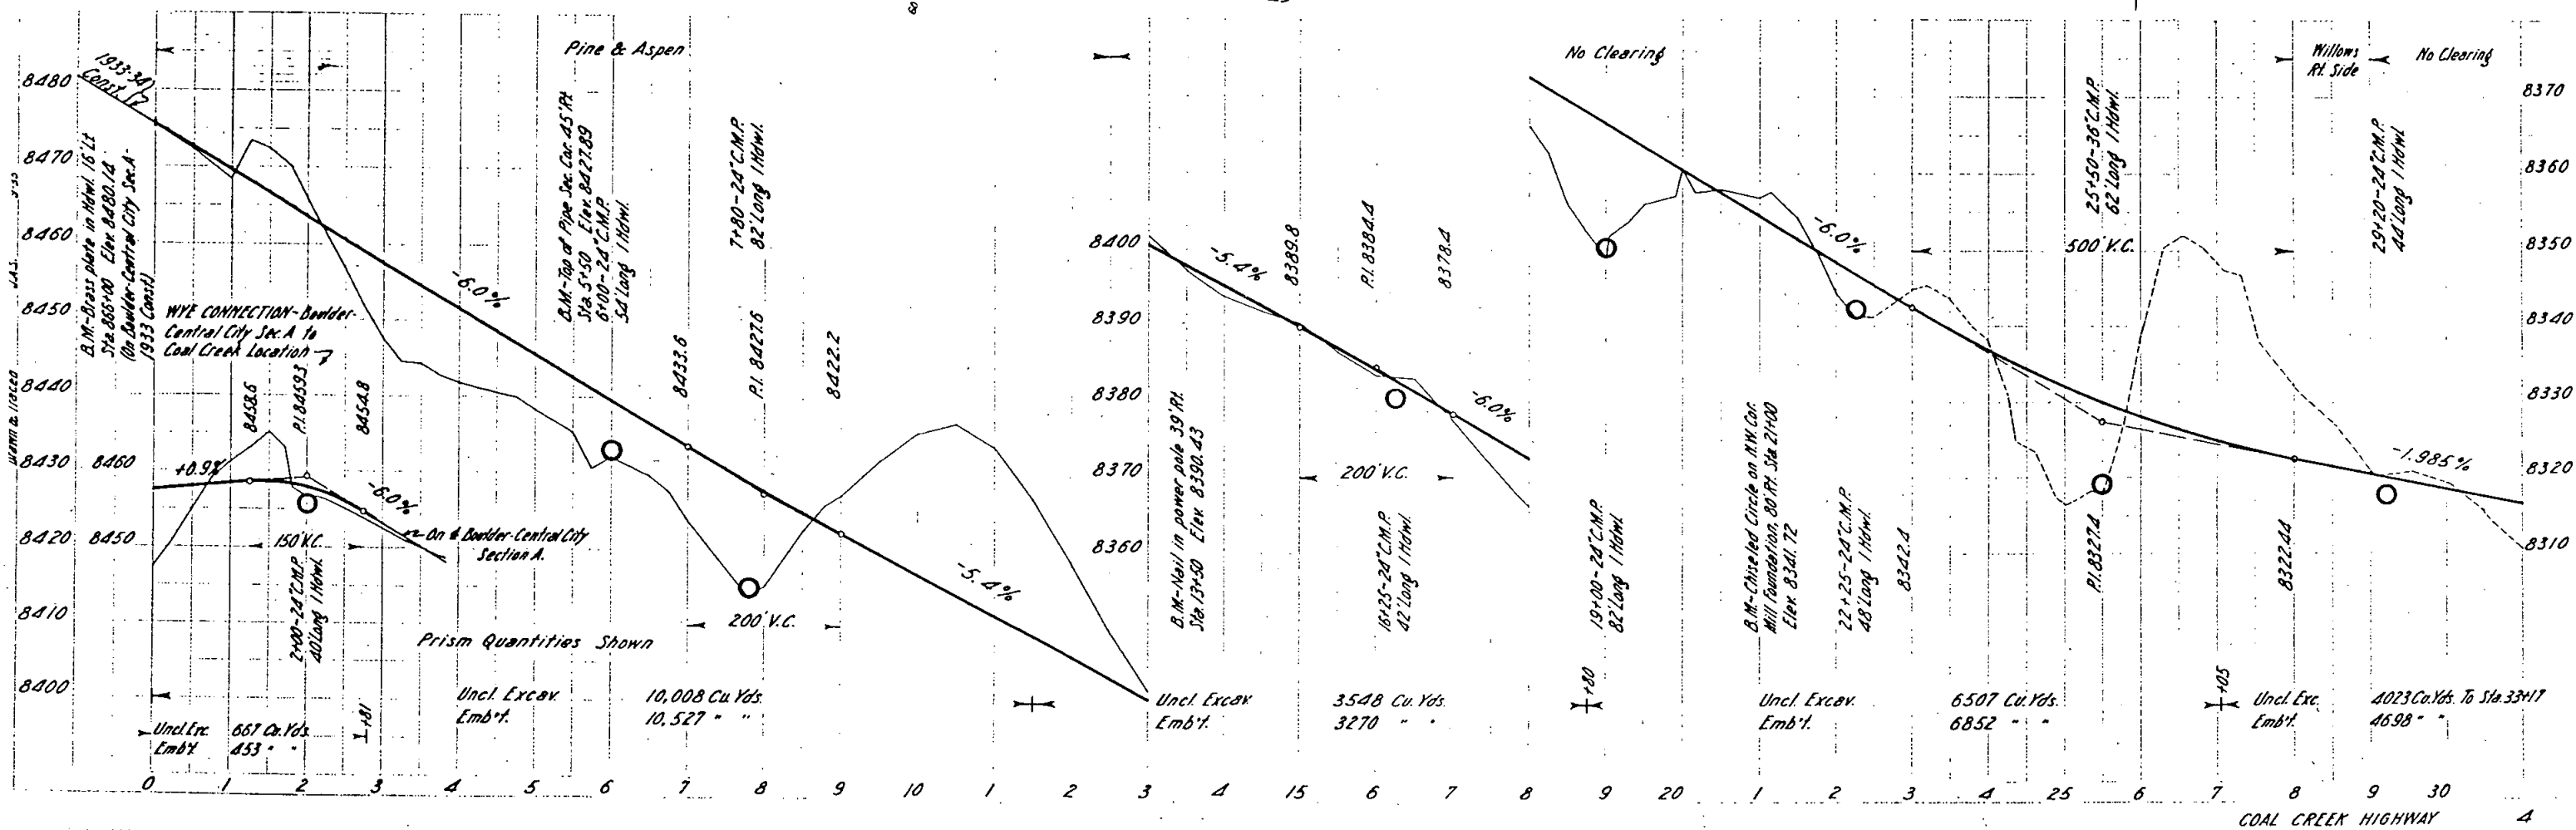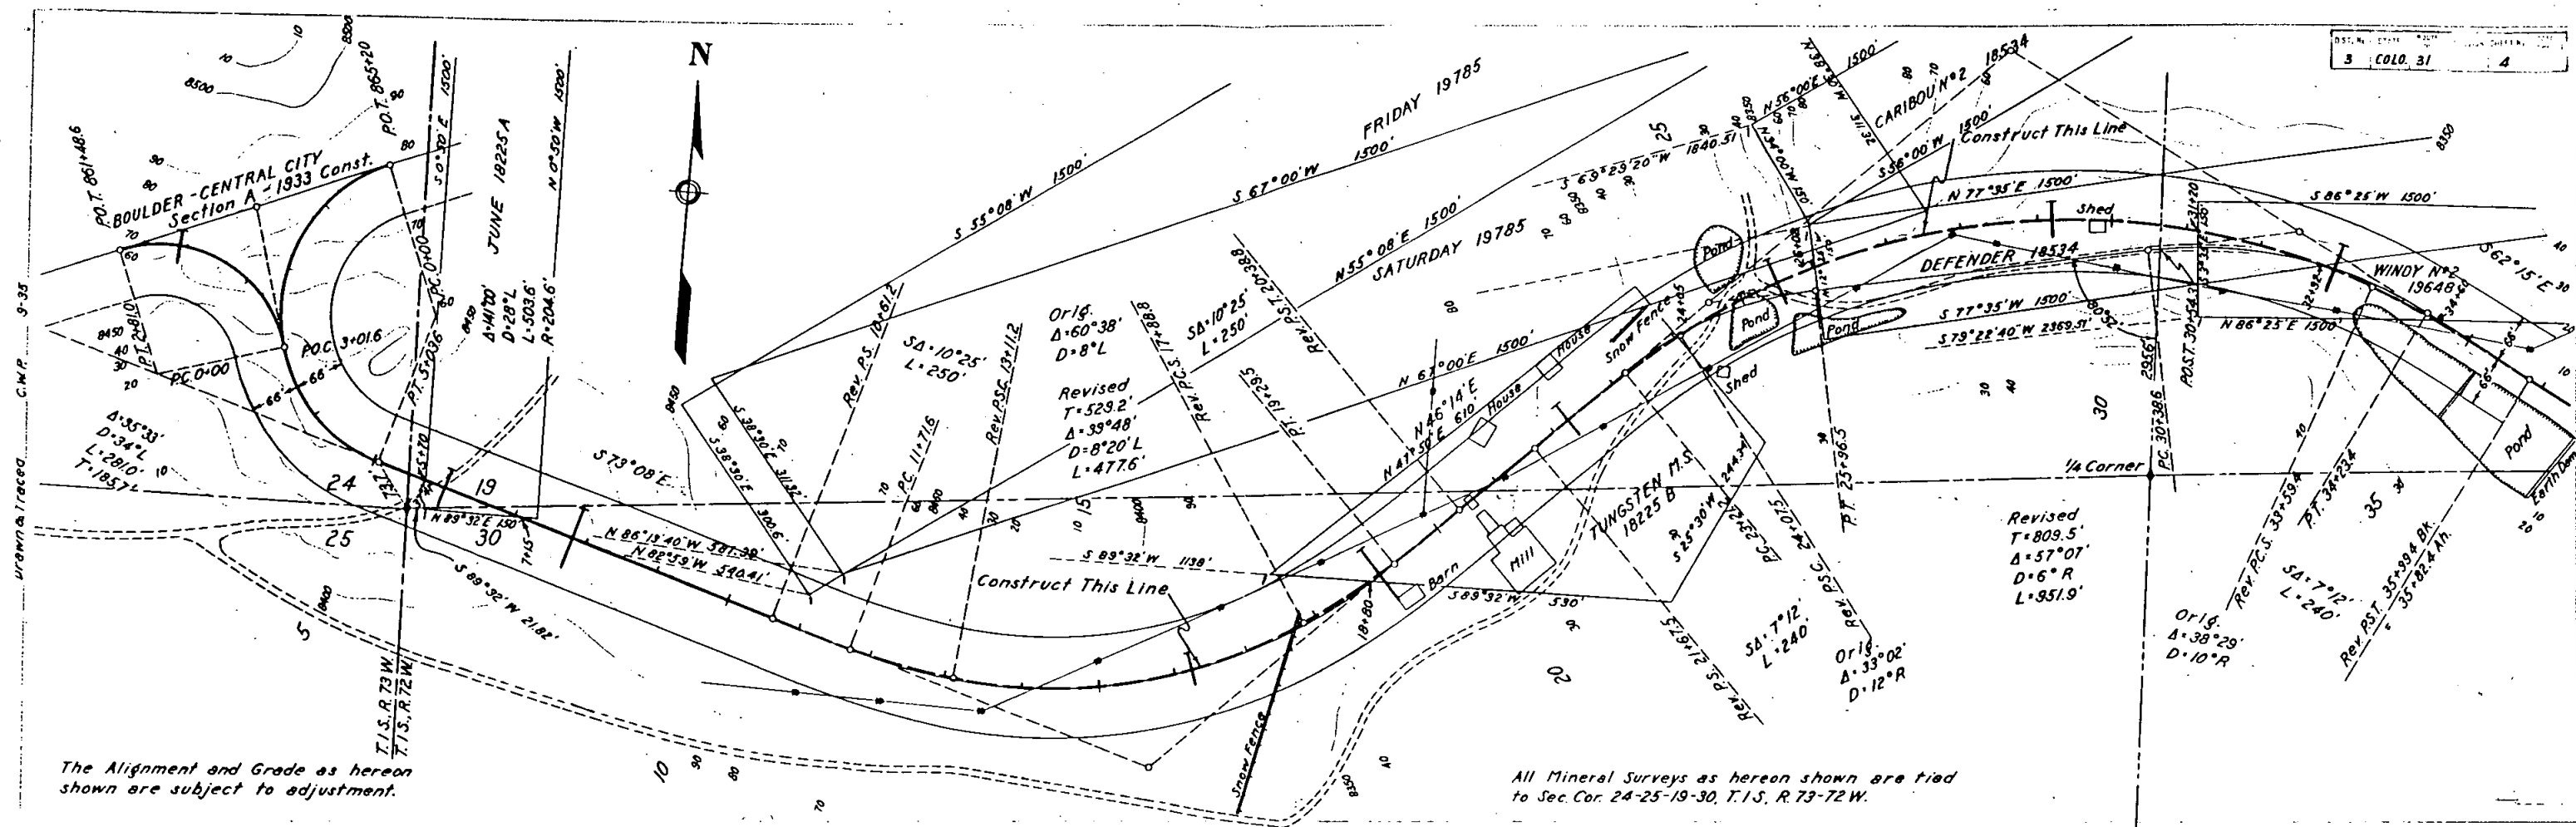


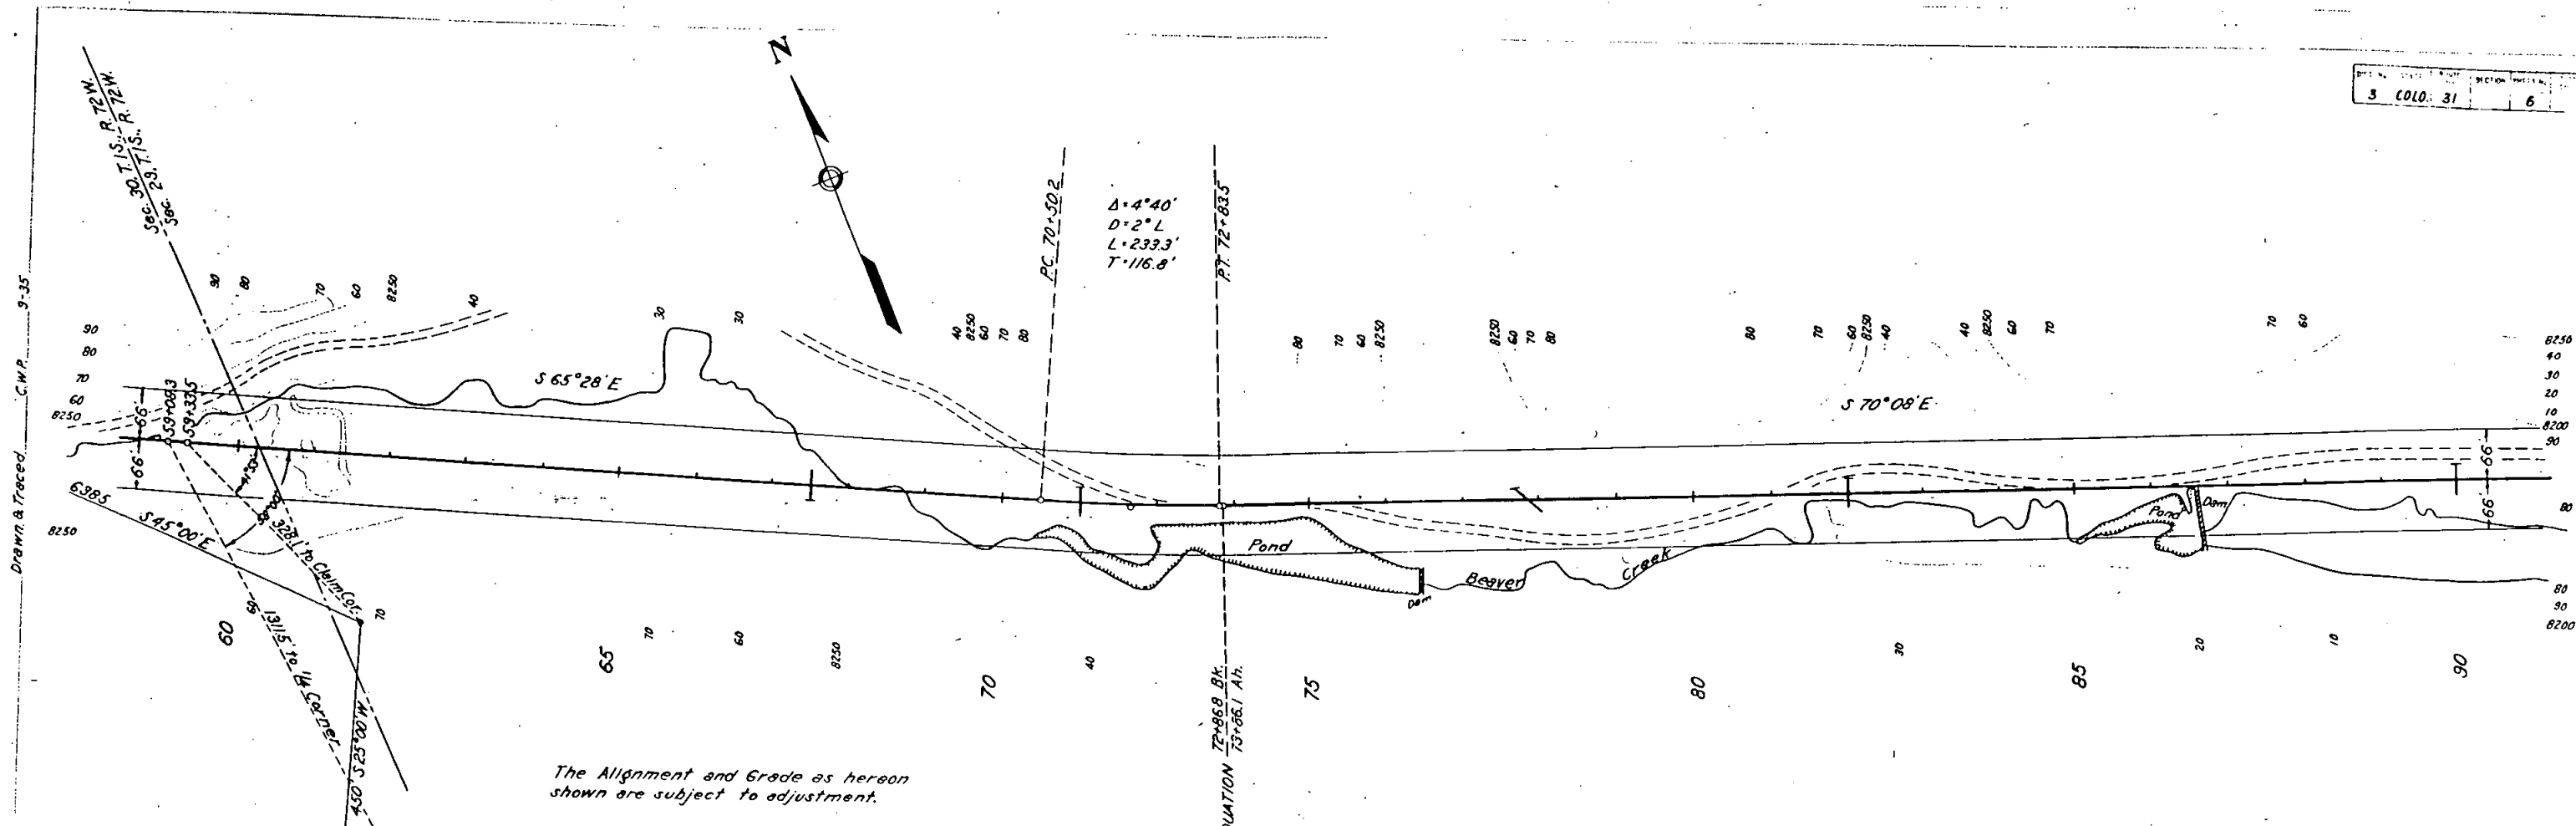


The Alignment and Grade as hereon shown are subject to adjustment.

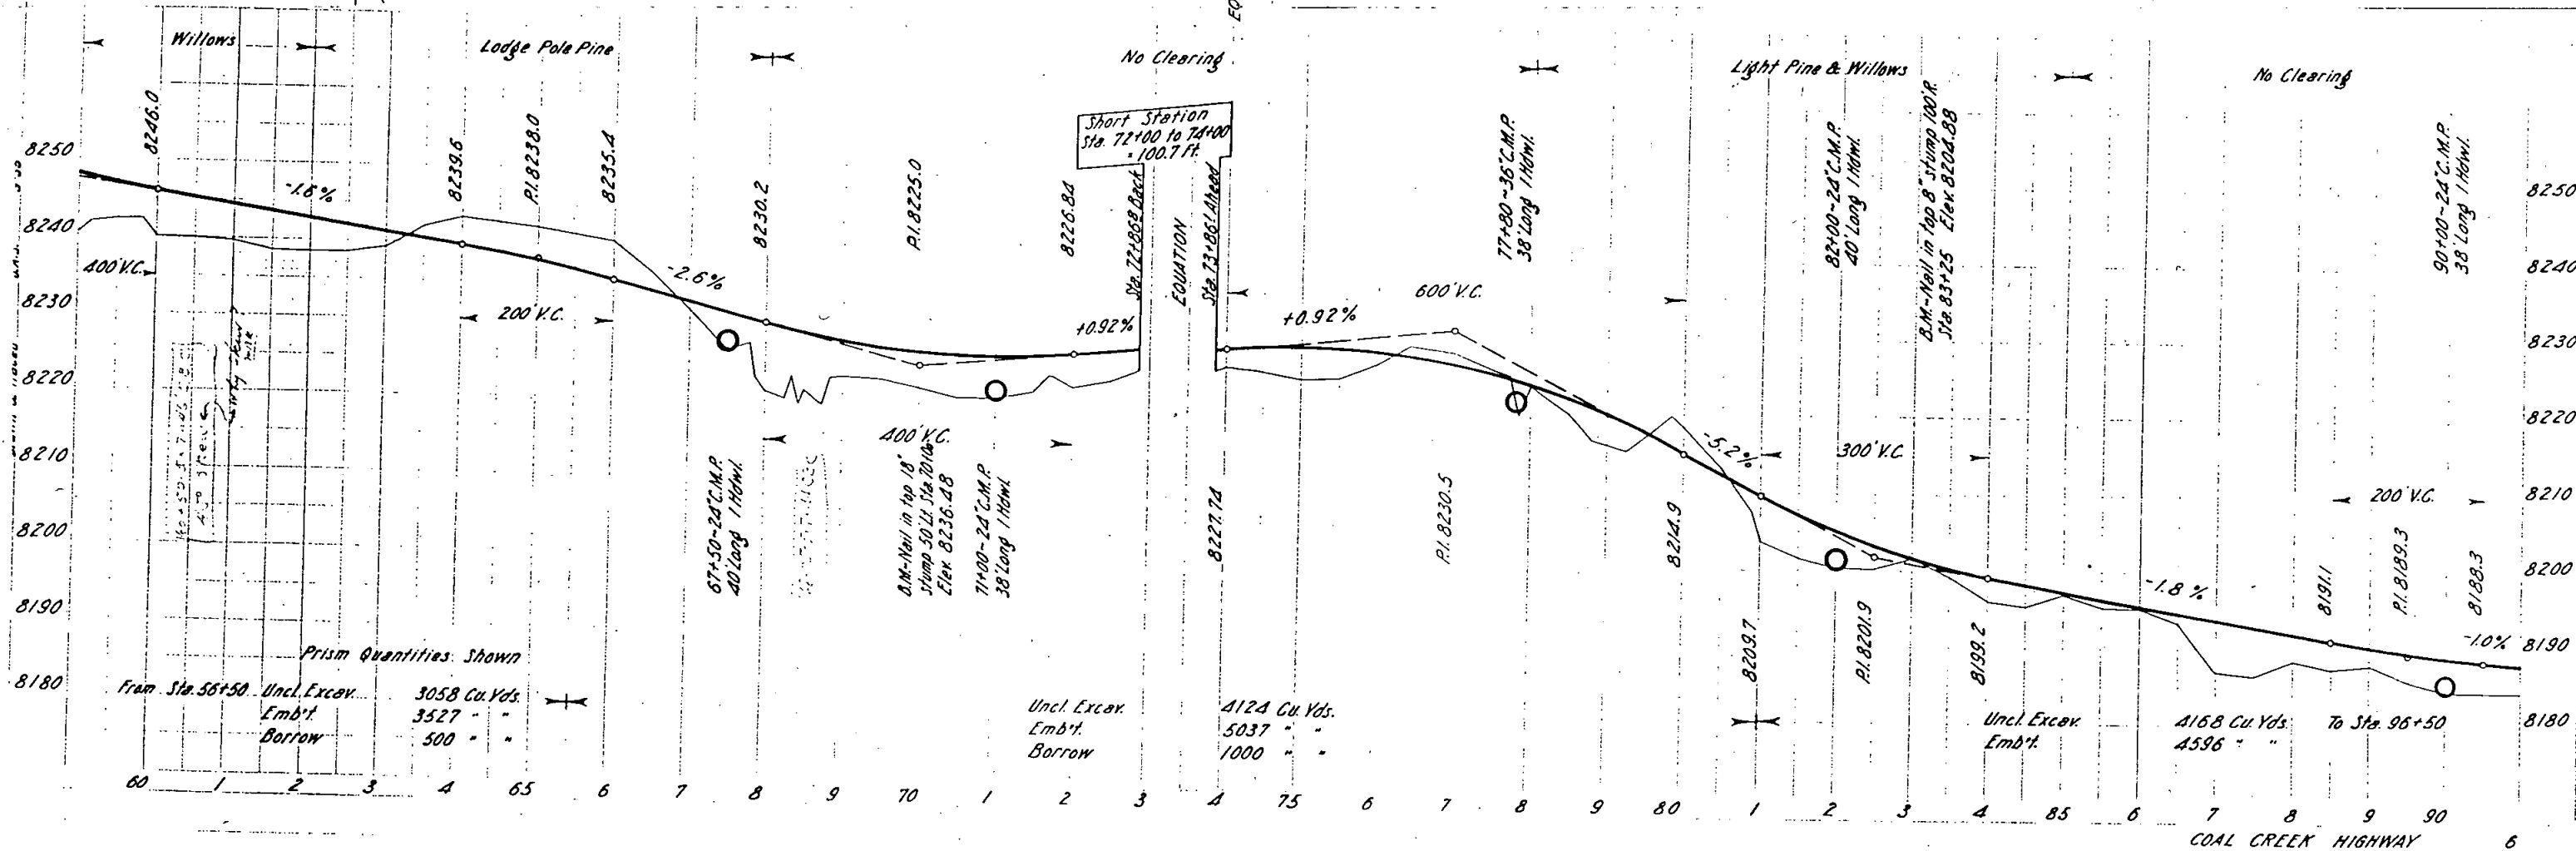


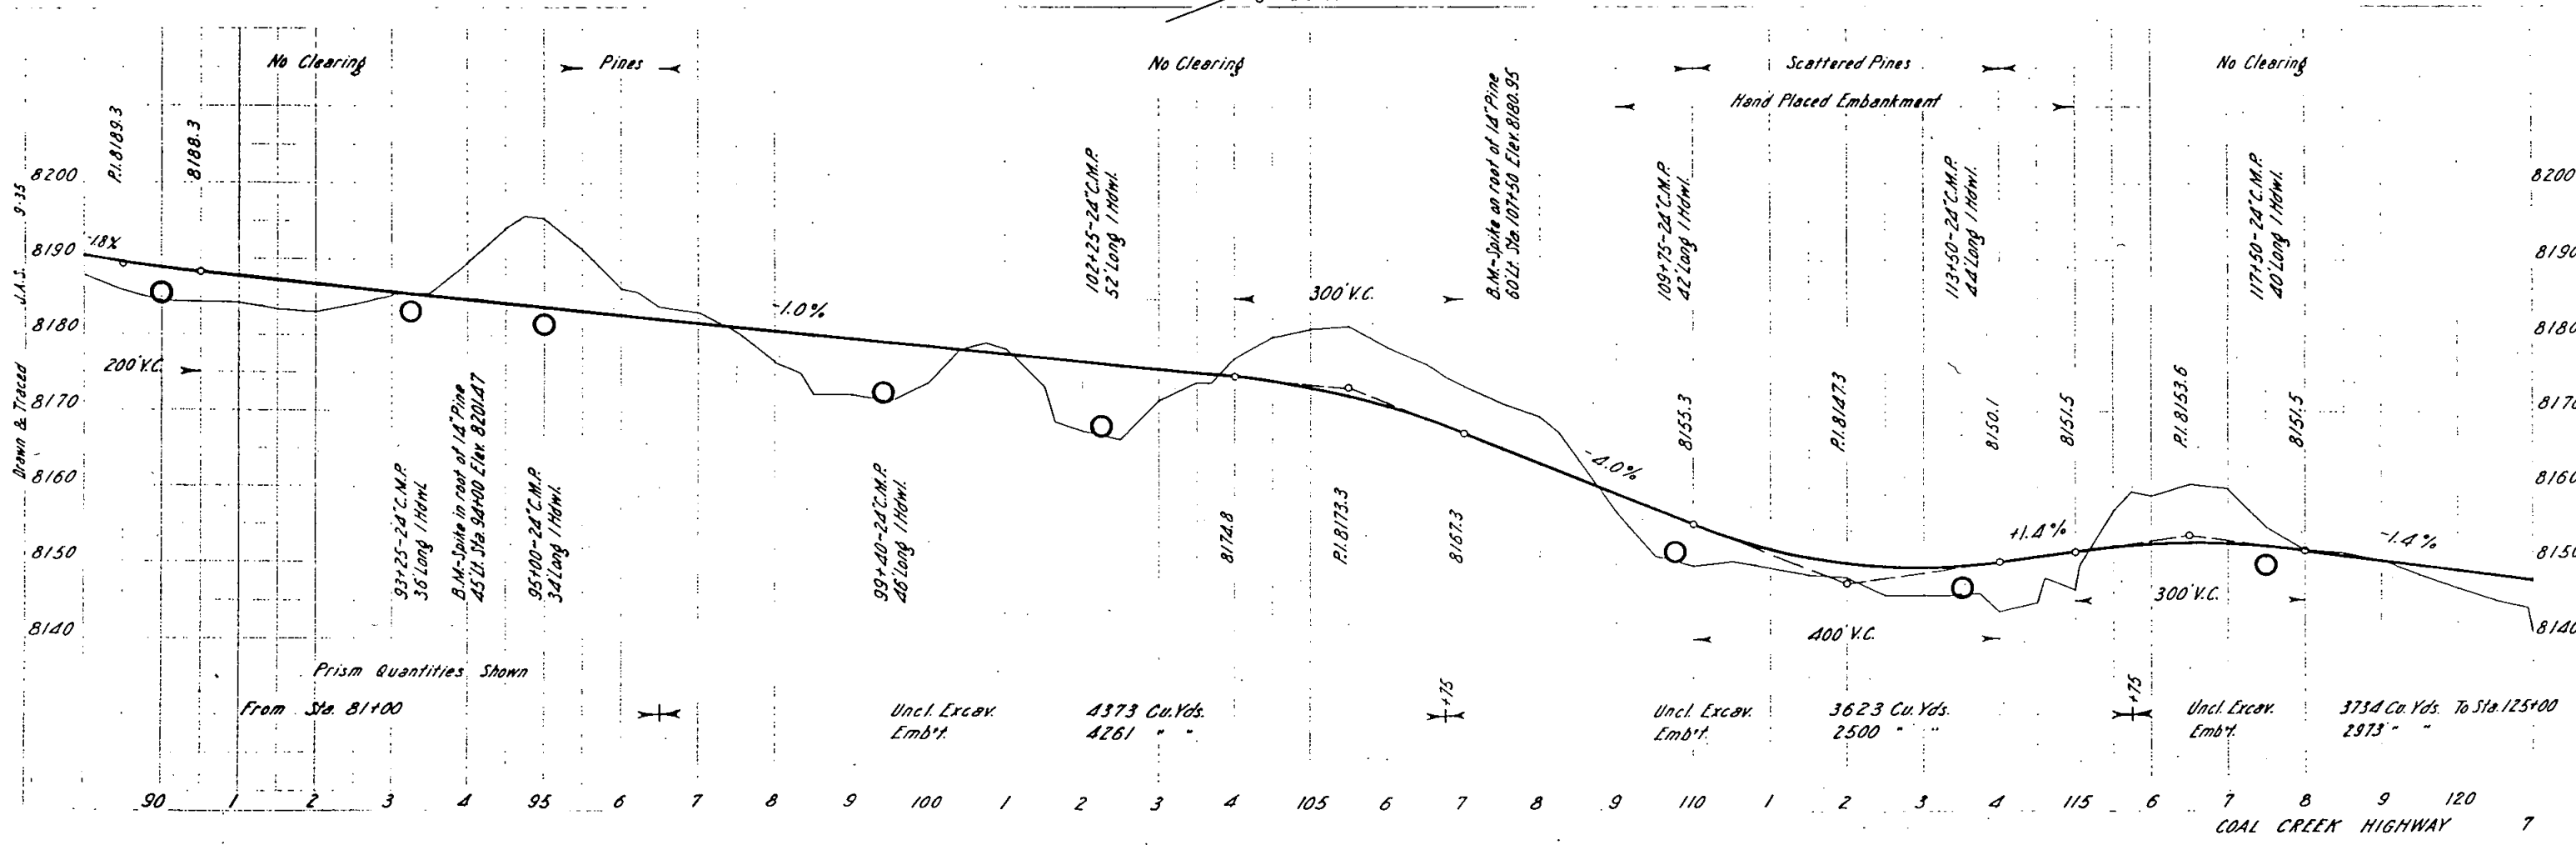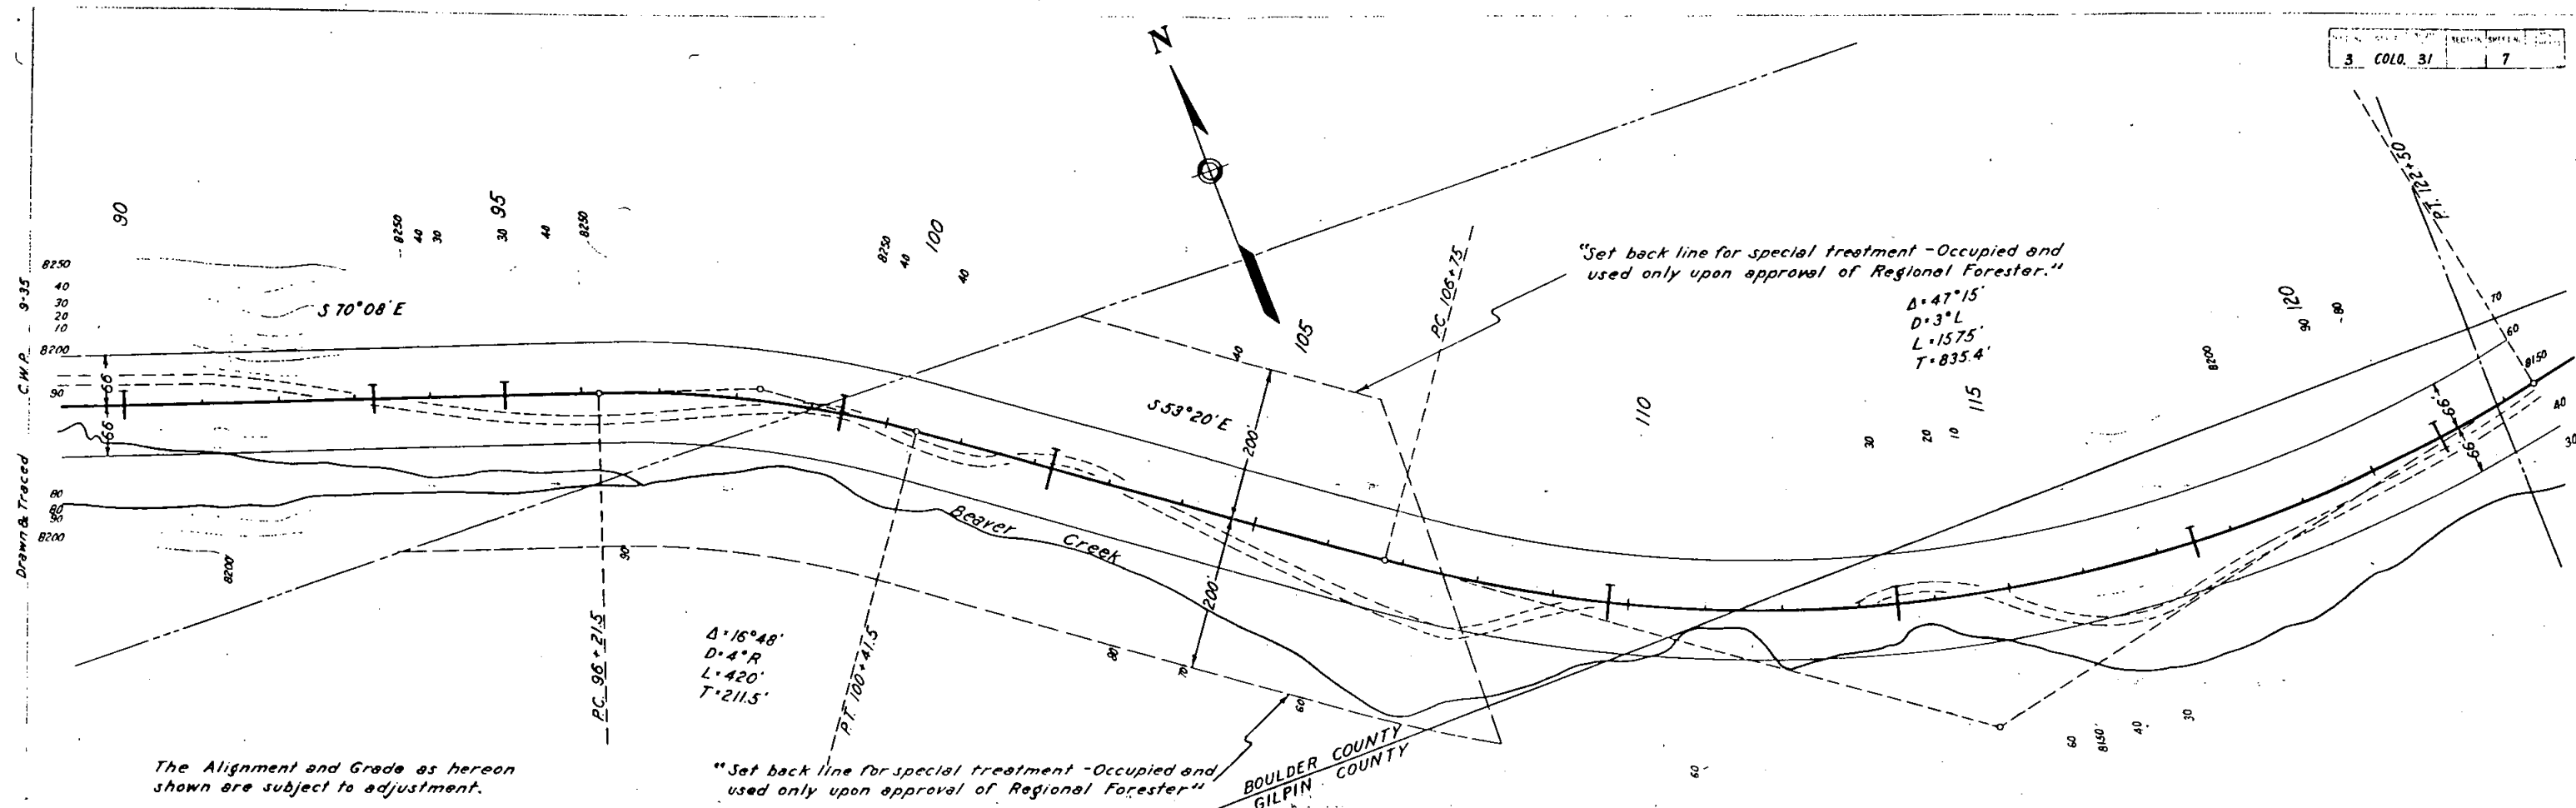


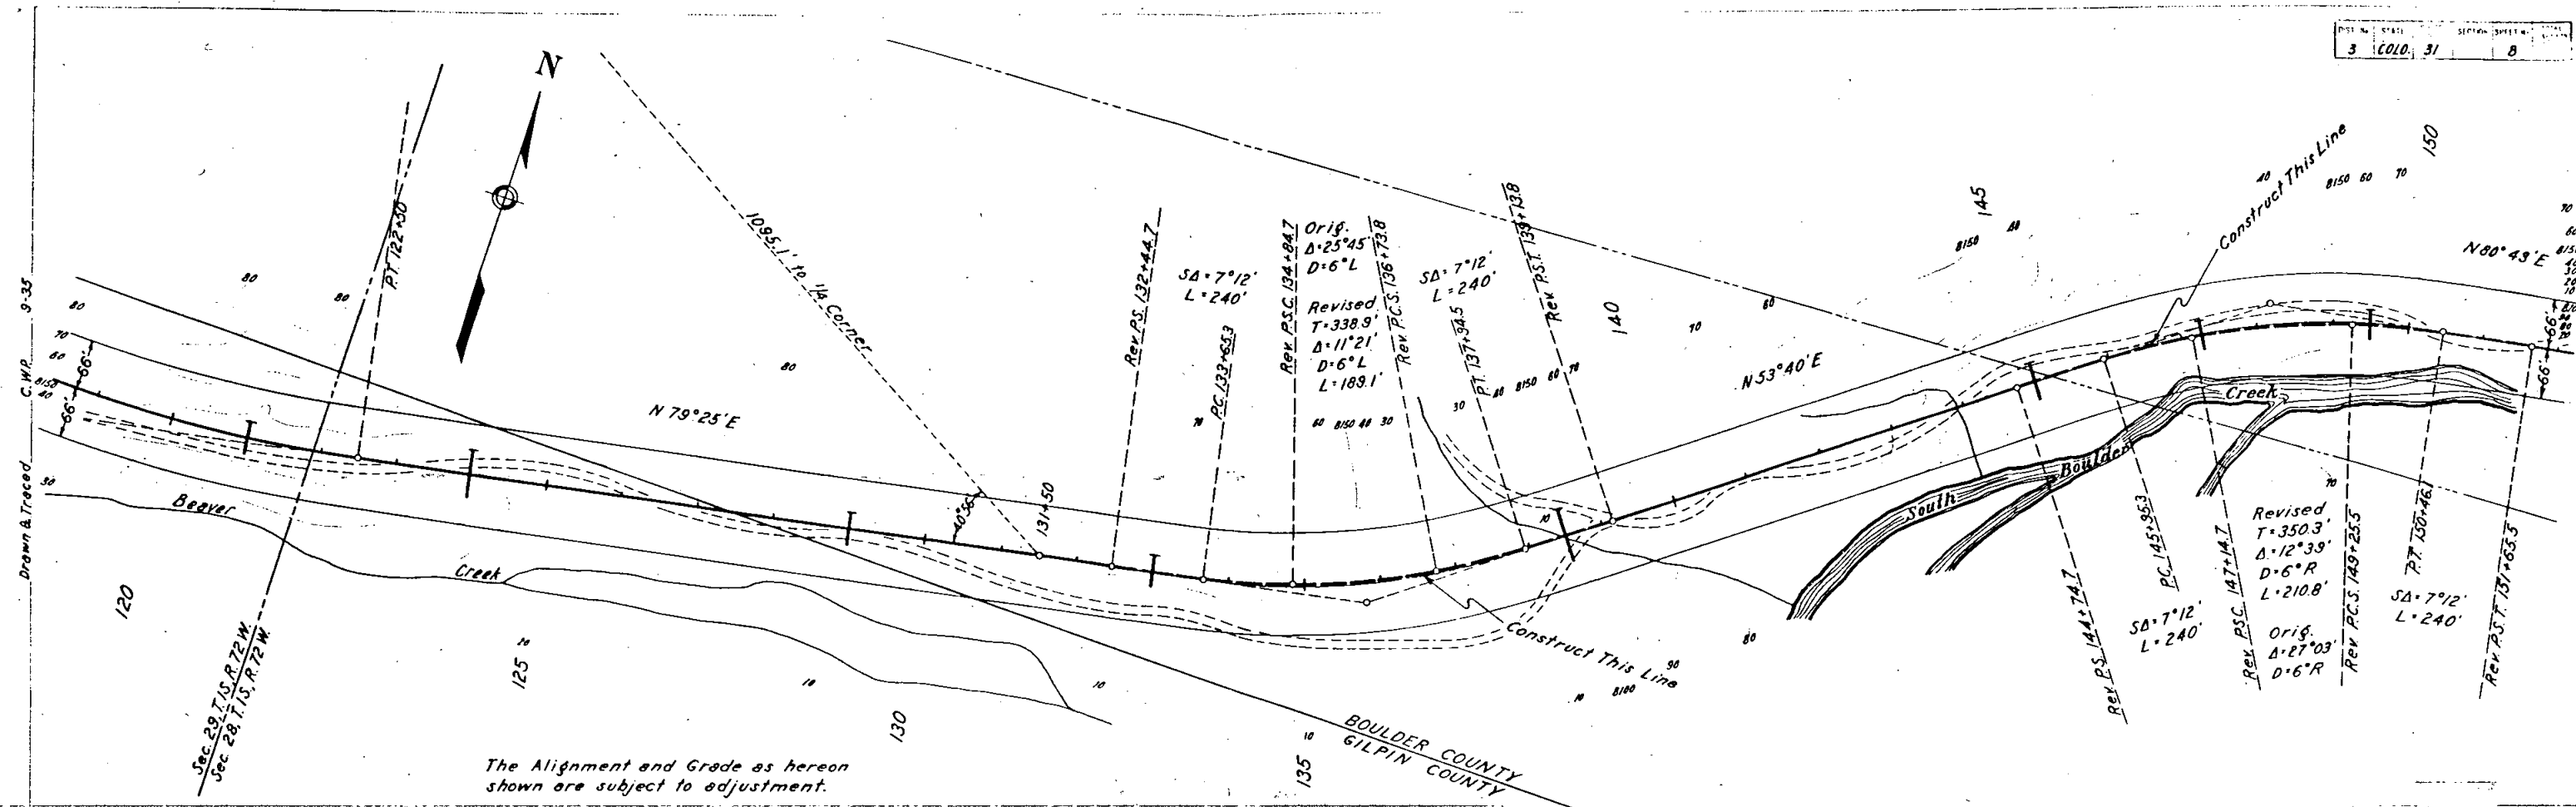

The Alignment and Grade as hereon shown are subject to adjustment.

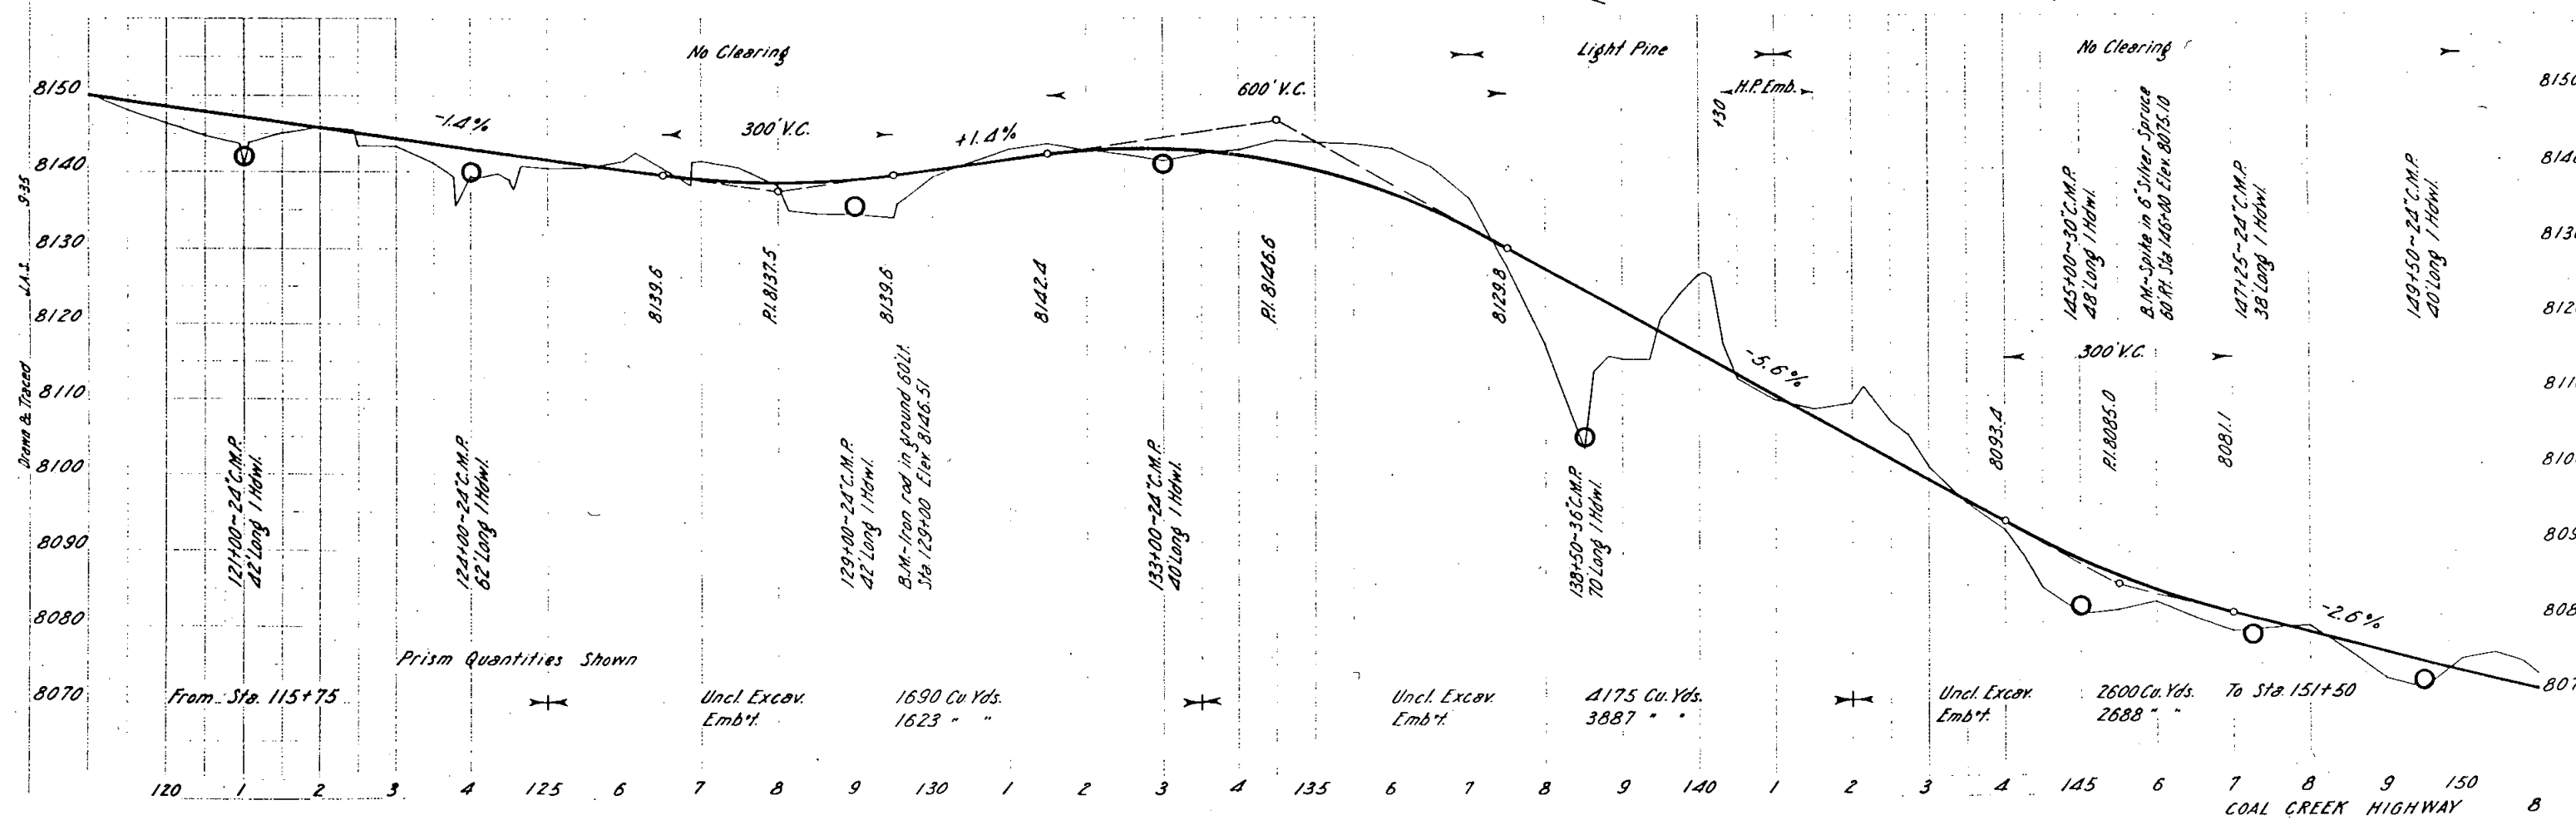

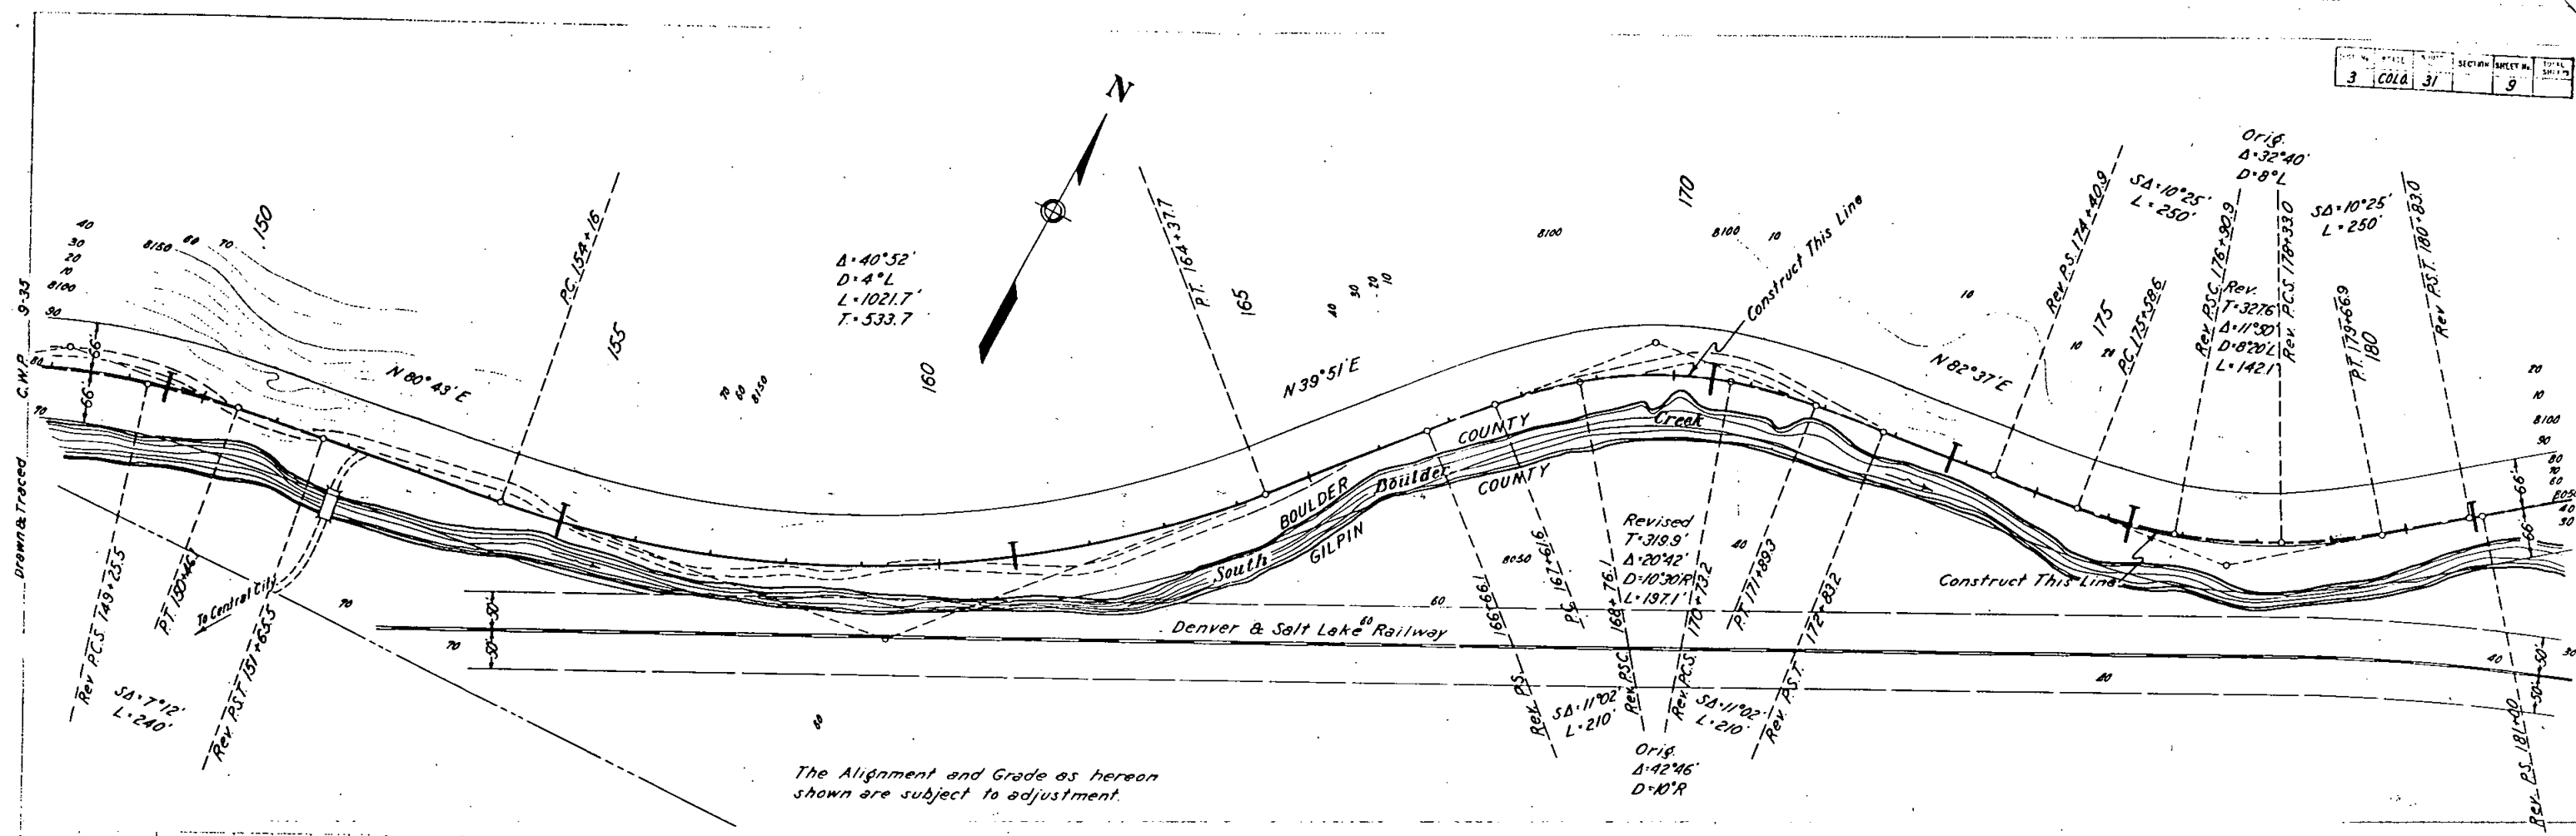

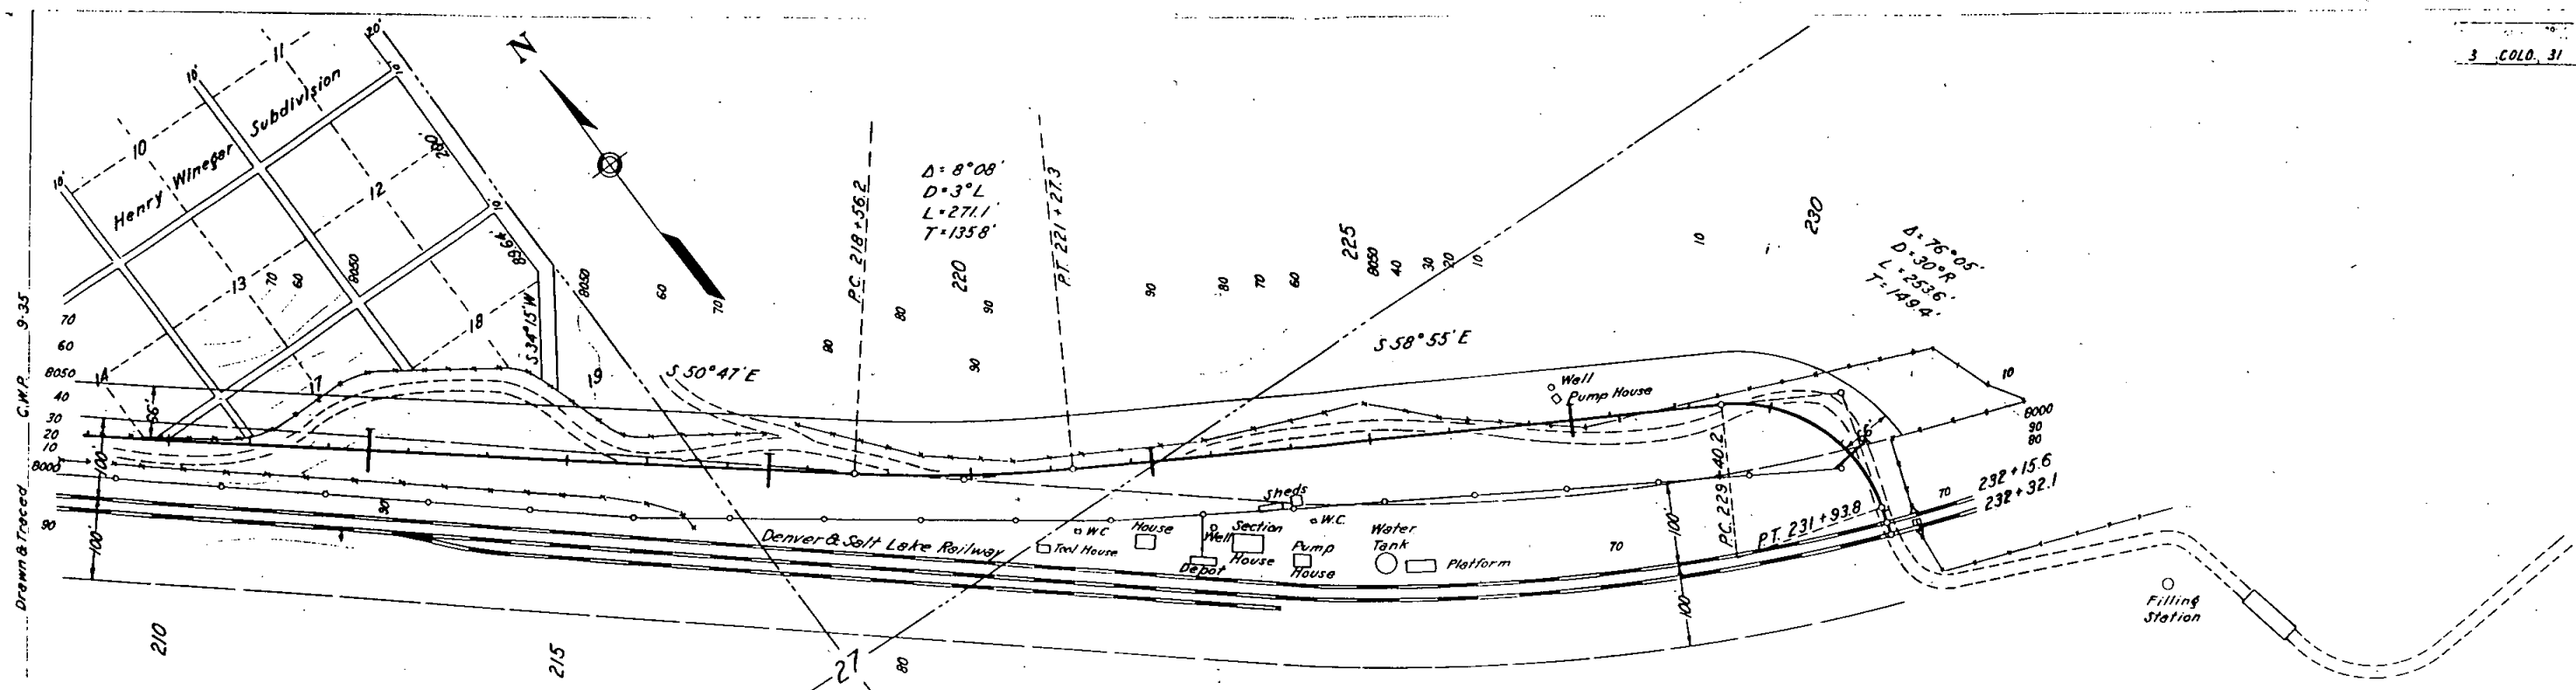

The Alignment and Grade as hereon shown are subject to adjustment.

