

PHILIP	ESTATE	ROULE-HO	SEC	TIN	SINCE	INS	CHITAO
149	22	20003	235	14	6	1	1

PROJECT 35-G&H

ROUTE 35 GREENHORN HIGHWAY

VIEW TO A JCT. WITH NORTH HARDS CRABBLE FOREST HIGHWAY NO. 4


33 MILES CLASS 3

COLORADO FOREST HIGHWAY SYSTEM



SAN ISABEL NATIONAL FOREST

CUSTER & PUEBLO COUNTIES

COLORADO

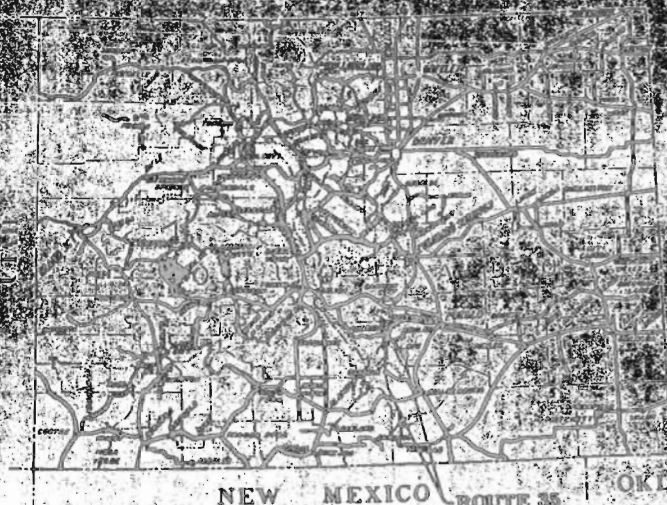

Federal Aid Highway System { Primary _____
Secondary _____
Forest Highway System _____
National Forests _____

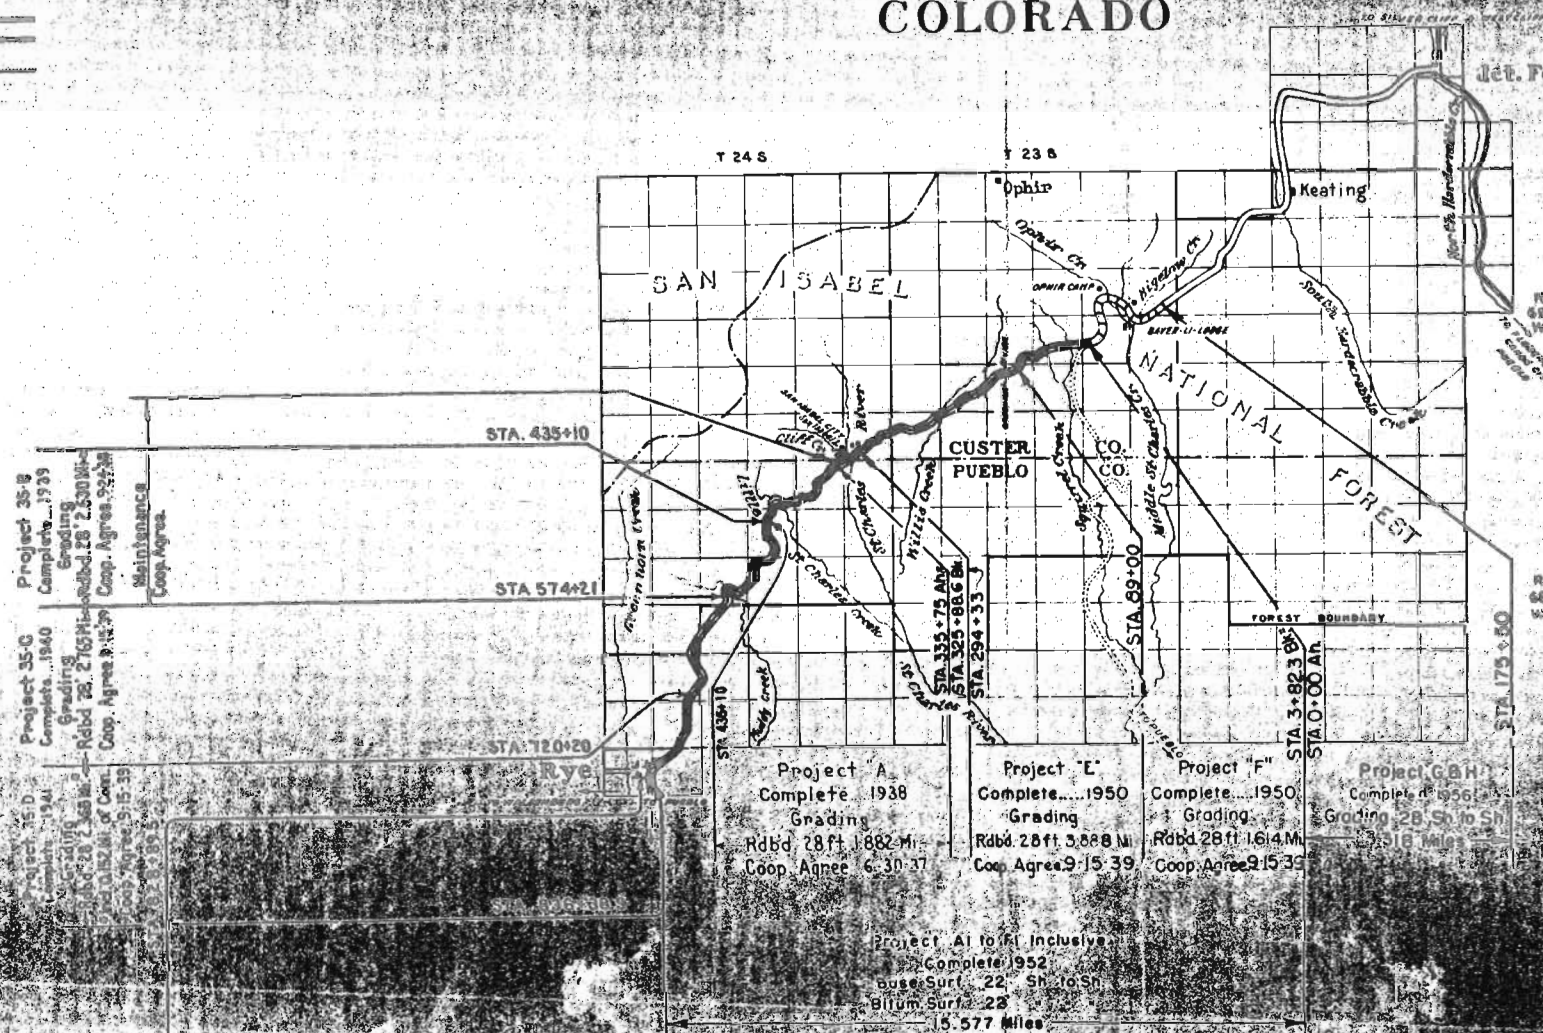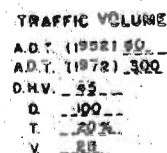[illegible]

U.S. DEPARTMENT OF COMMERCE
BUREAU OF PUBLIC ROADS
DIVISION NO. 8, DENVER, COLORADO


[illegible]



APPROVED _____ DATE _____

CHIEF OF ENGINEERS
COLORADO DEPARTMENT OF HIGHWAYS

INDEX MAP



LEGENDA

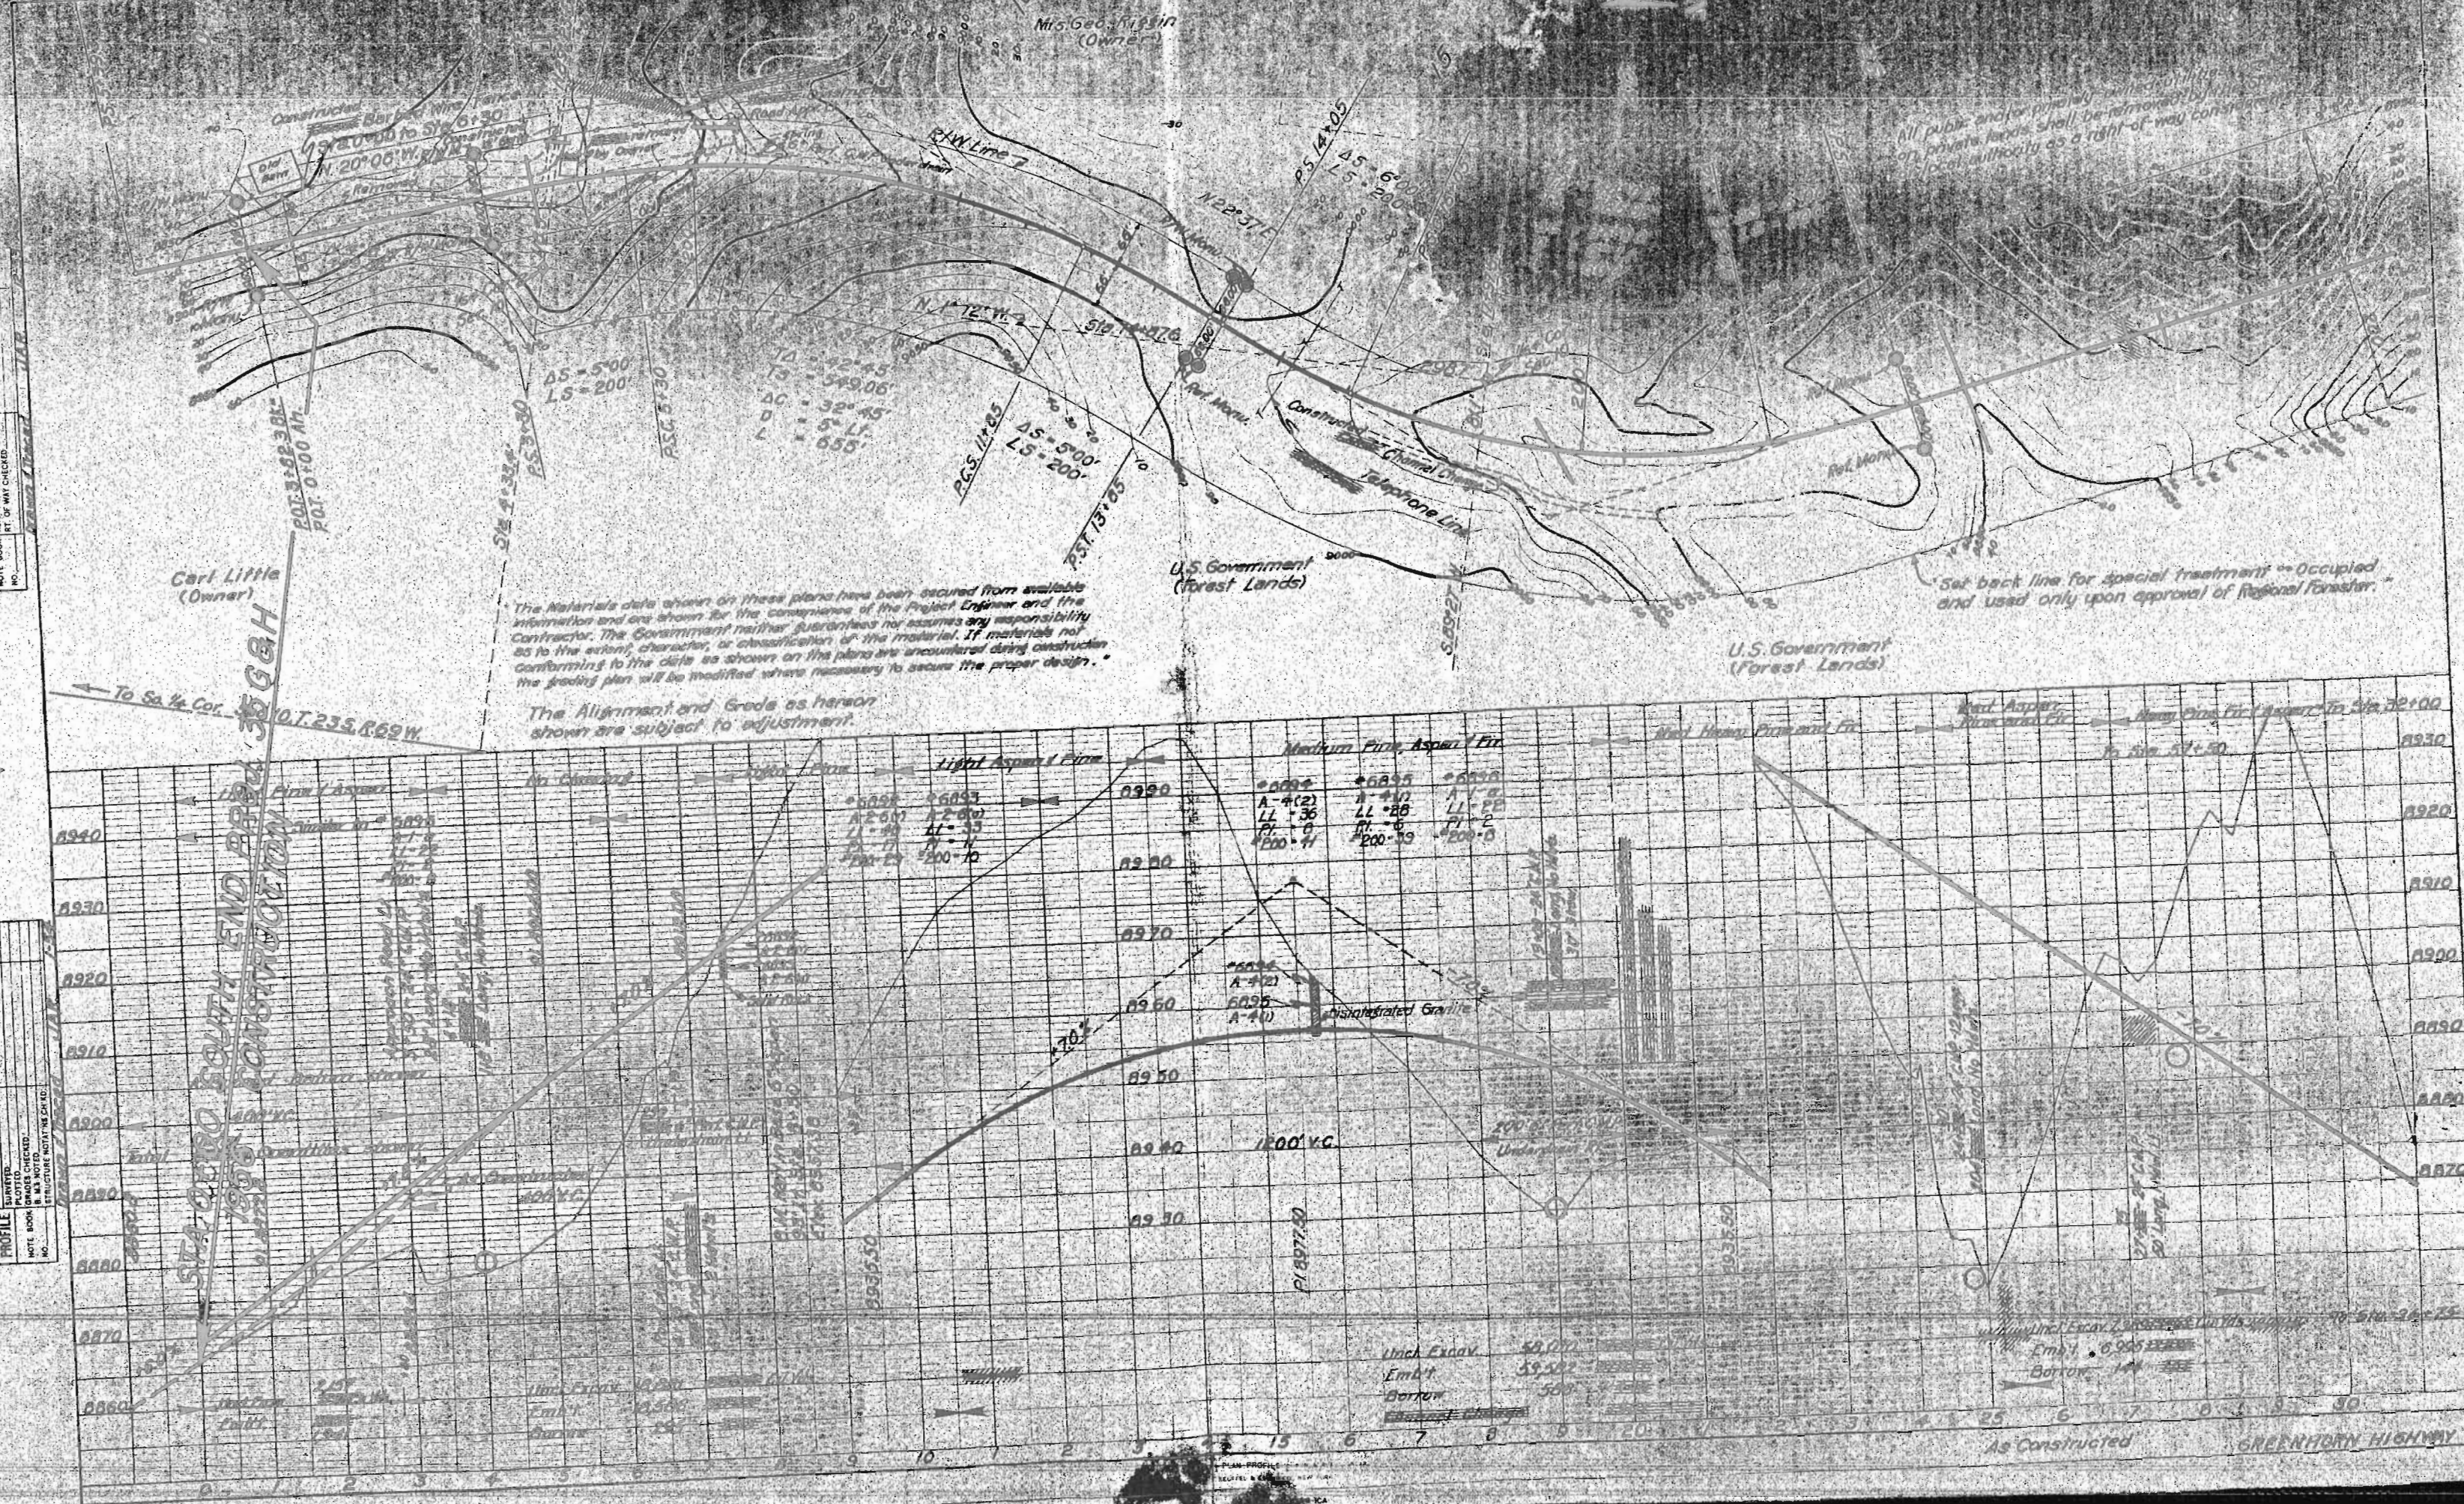

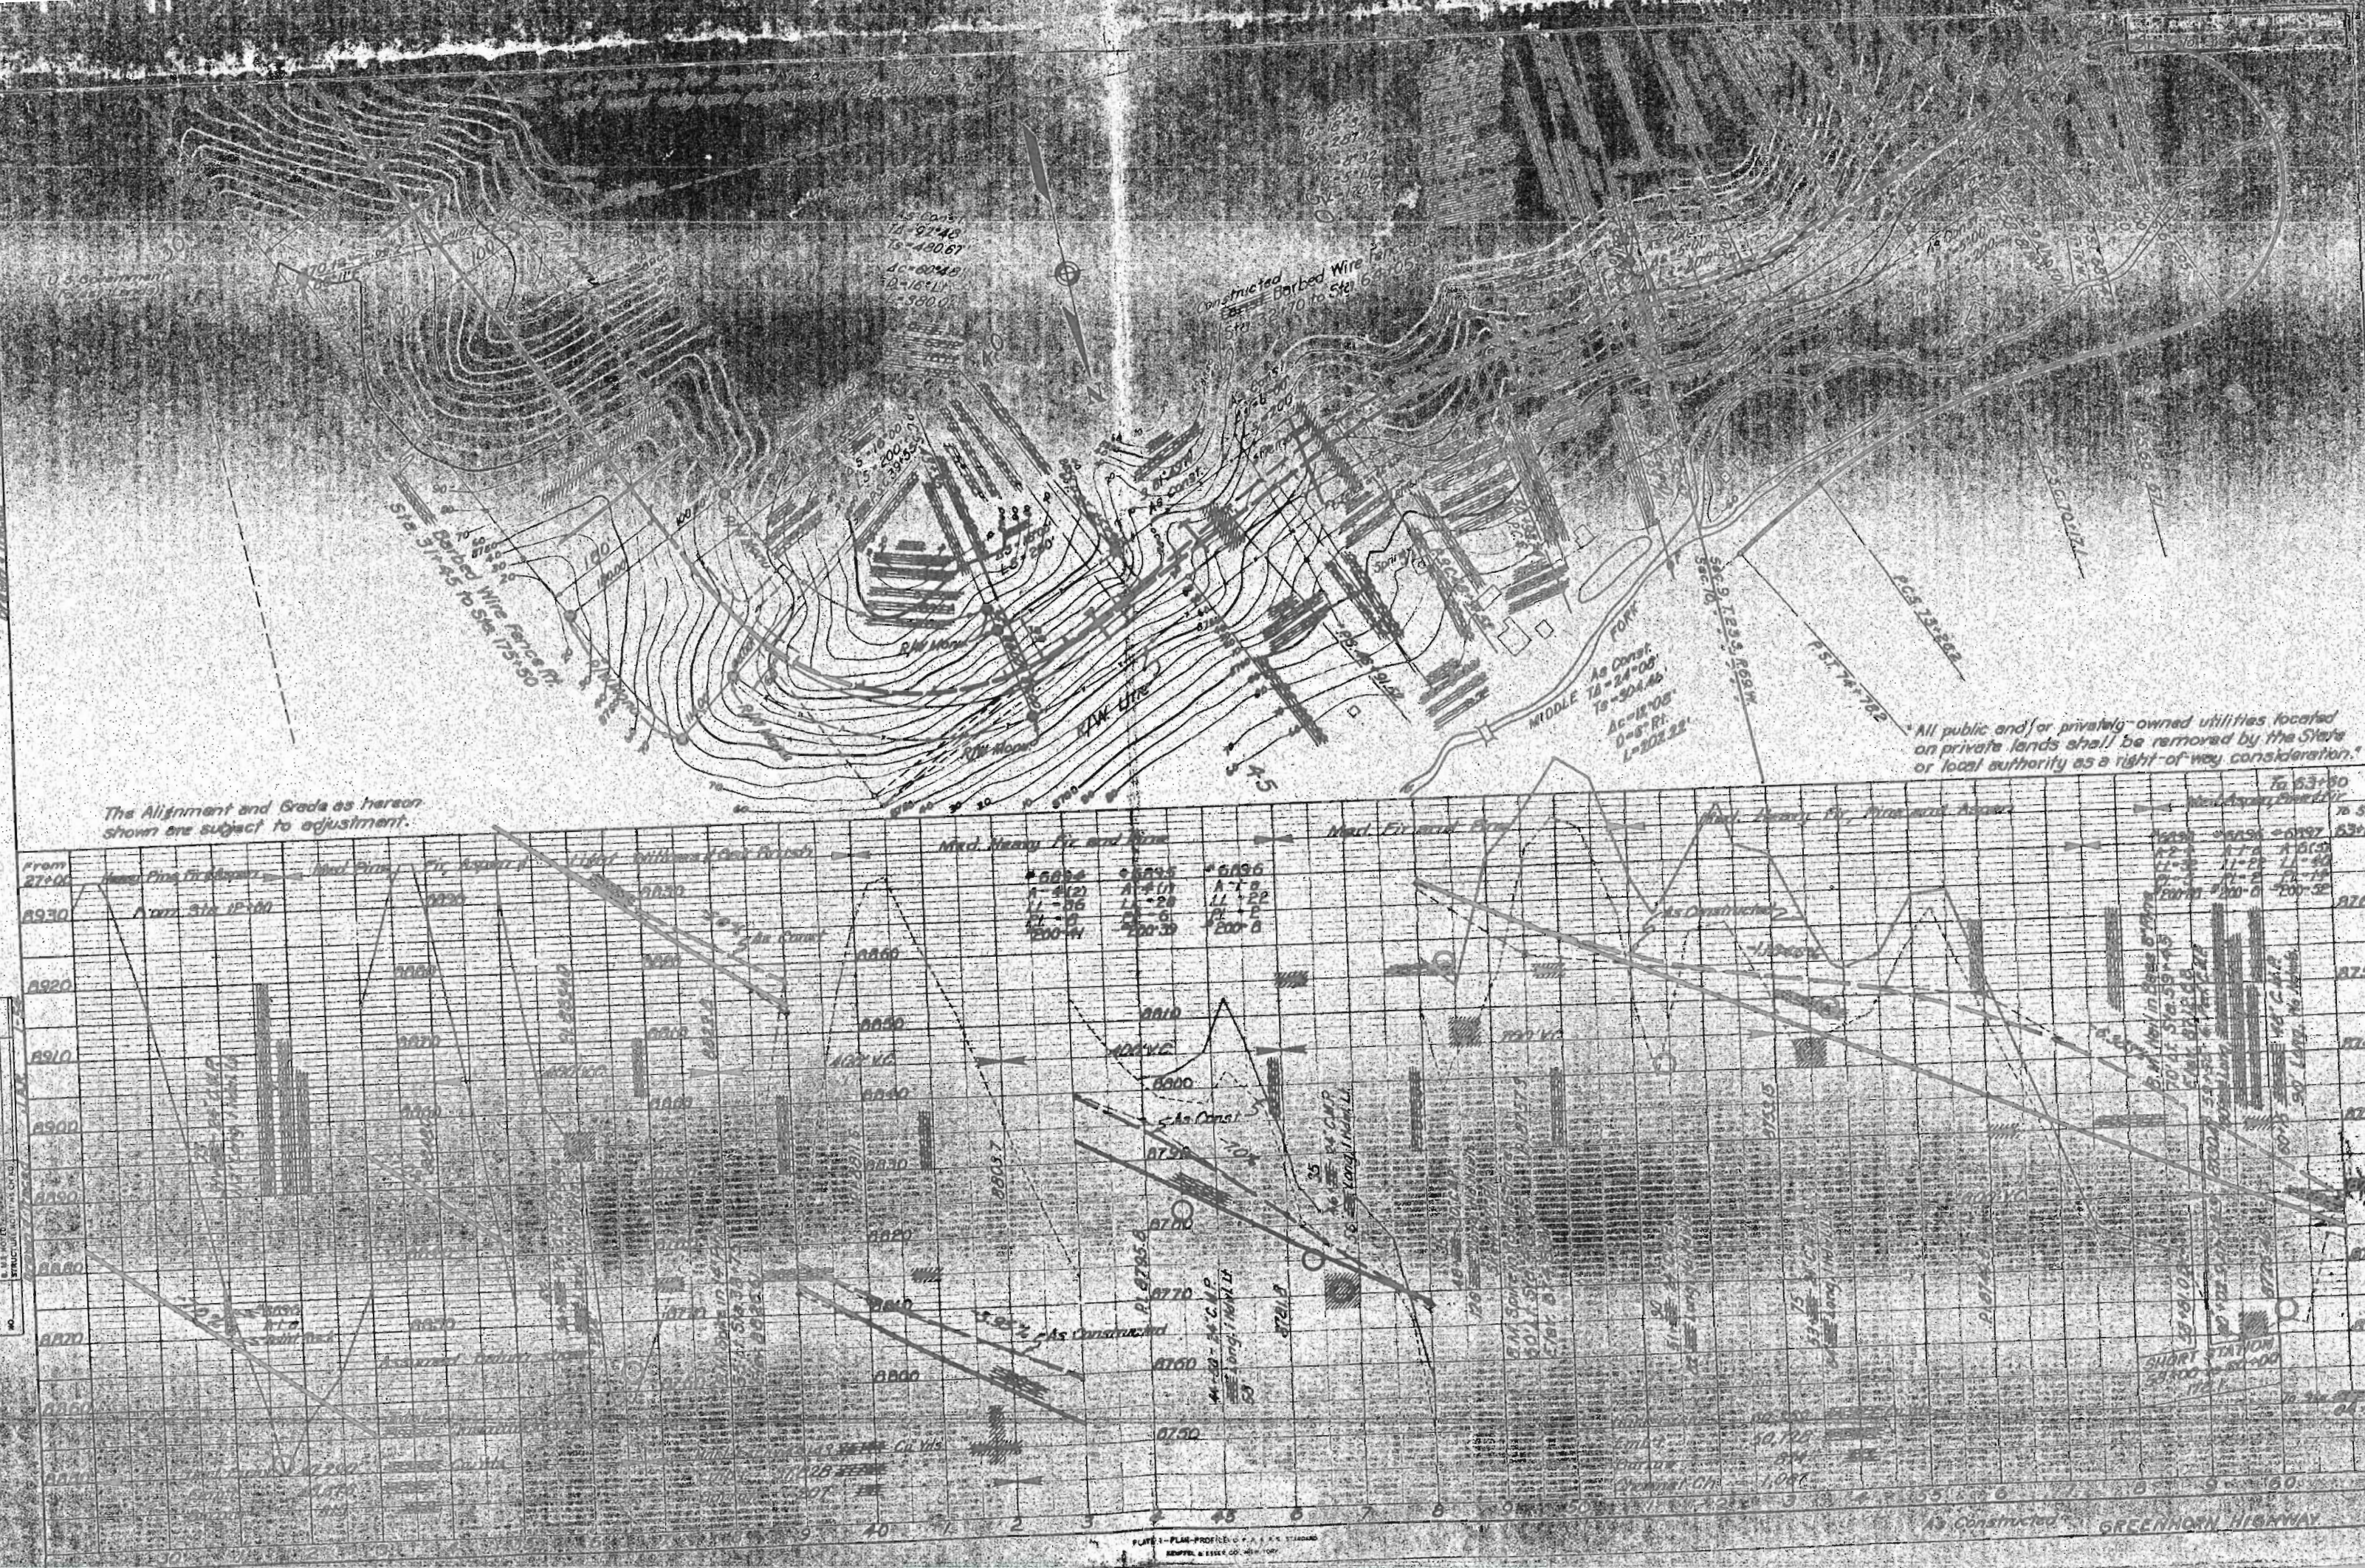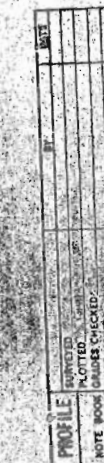


PLAN	NOTED	NOTED	NOTED
NOTE BOOK	NOTE BOOK	NOTE BOOK	NOTE BOOK
NO.	NO.	NO.	NO.

PROFILE	NOTED	NOTED	NOTED
NOTE BOOK	NOTE BOOK	NOTE BOOK	NOTE BOOK
NO.	NO.	NO.	NO.

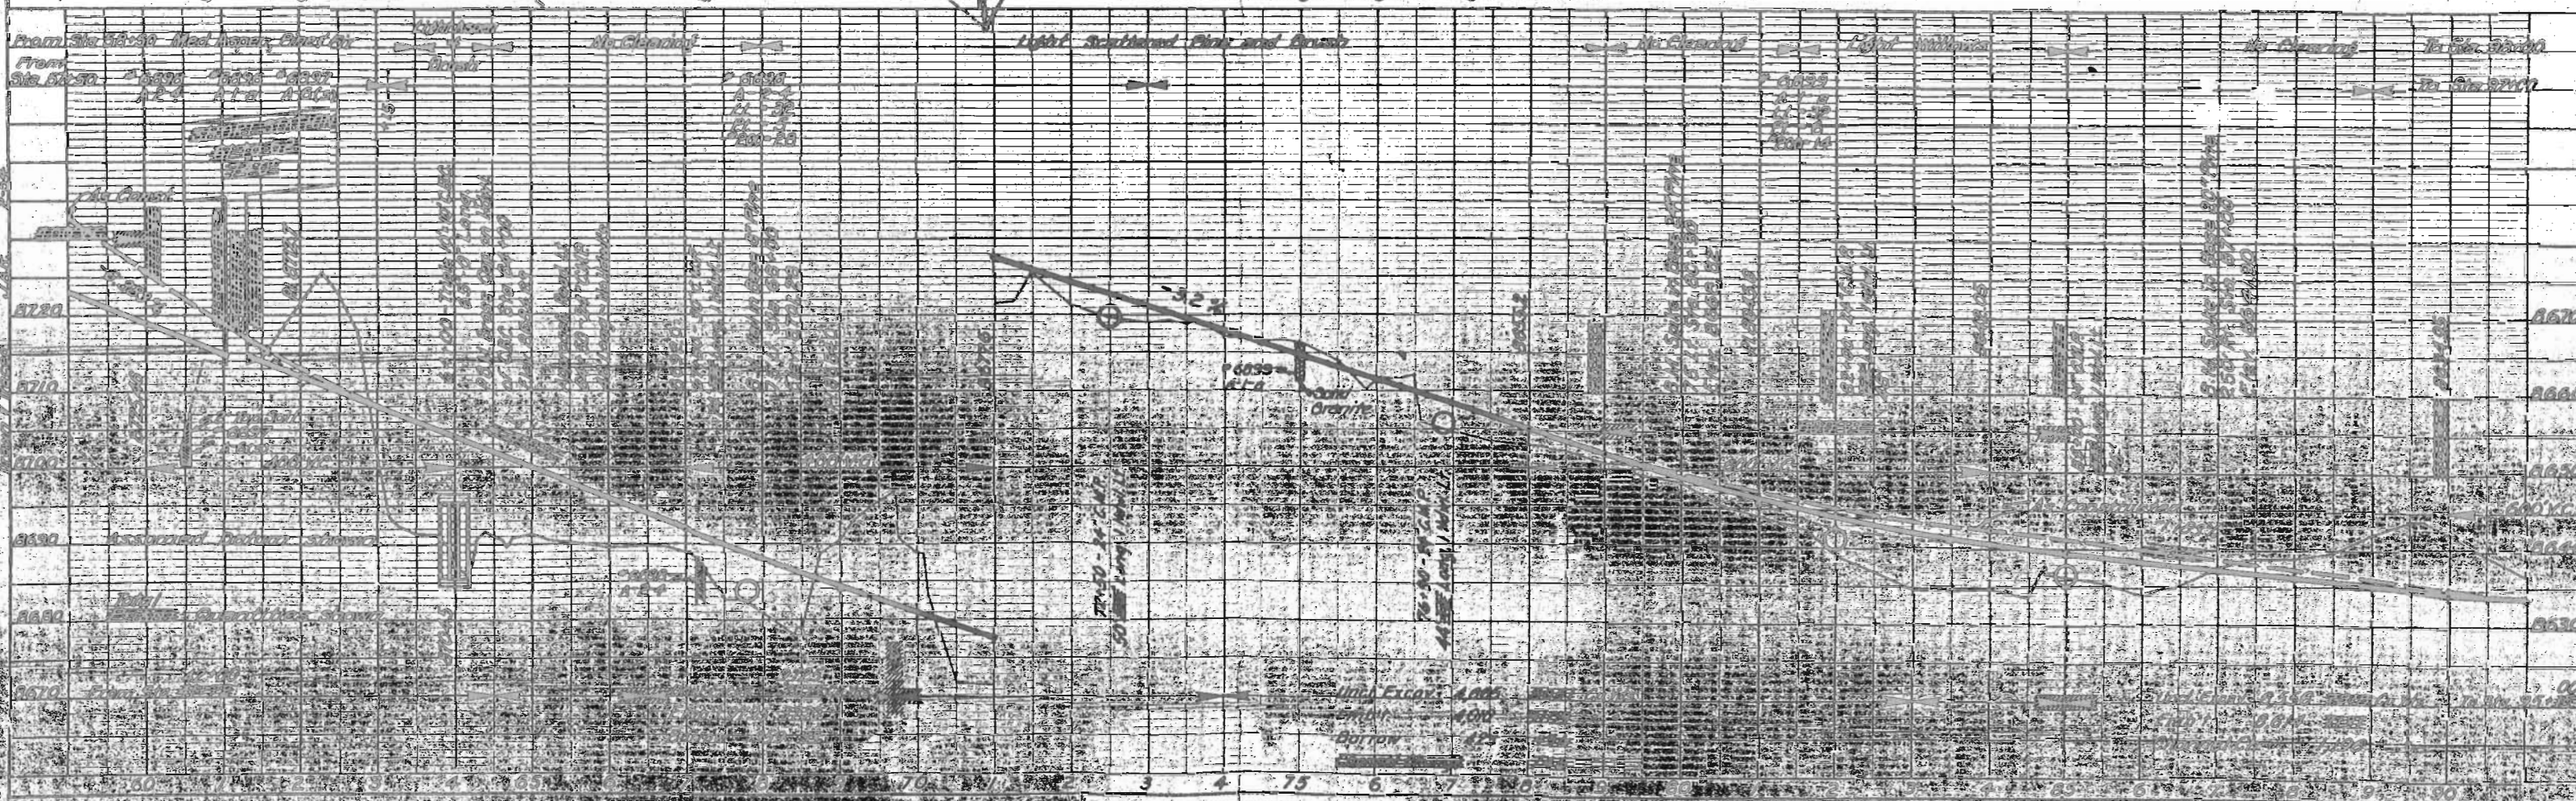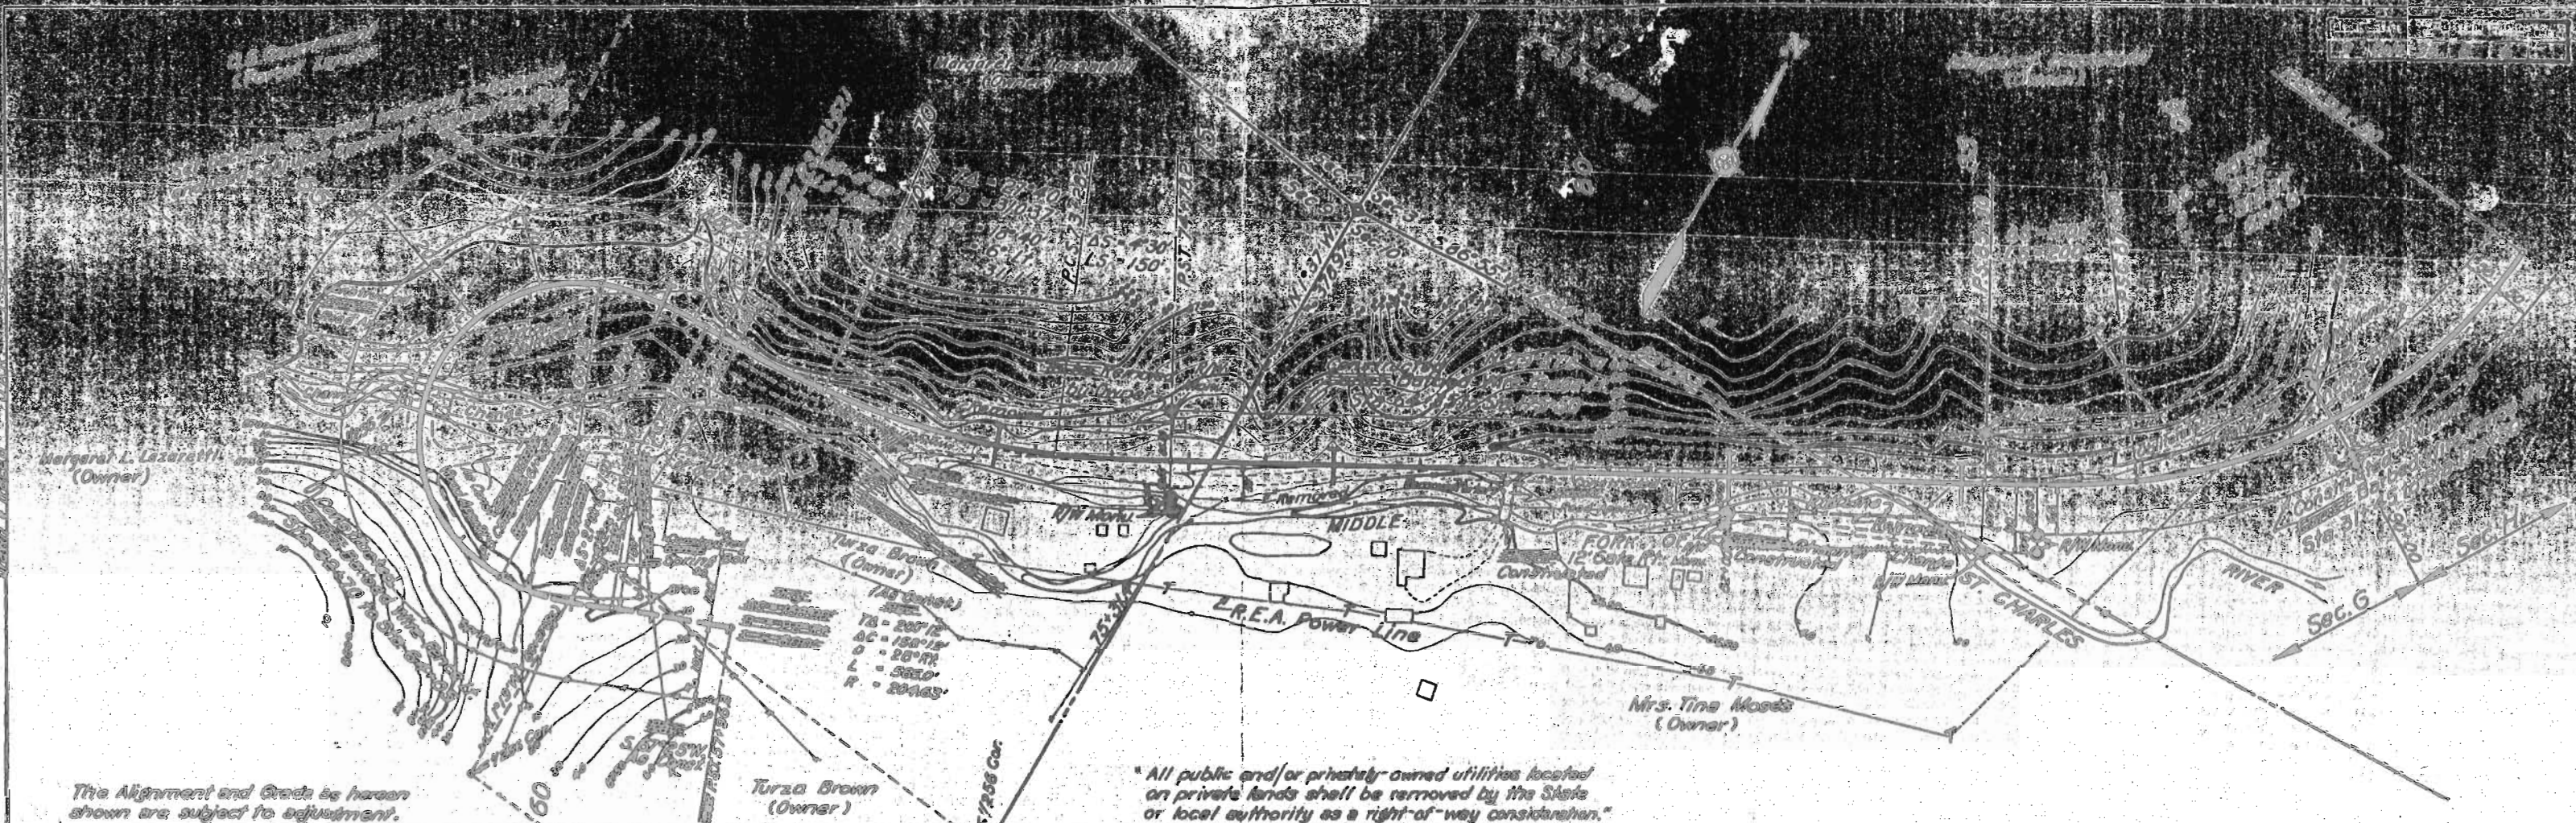


PLAN
 SURVEYED: 12/27/51
 ACROSS: 12/27/51
 BY: [Signature]
 CHECKED: [Signature]
 DATE: 1/1/52
 NO. 1234

PROFILE
 SURVEYED: 12/27/51
 ACROSS: 12/27/51
 BY: [Signature]
 CHECKED: [Signature]
 DATE: 1/1/52
 NO. 1234

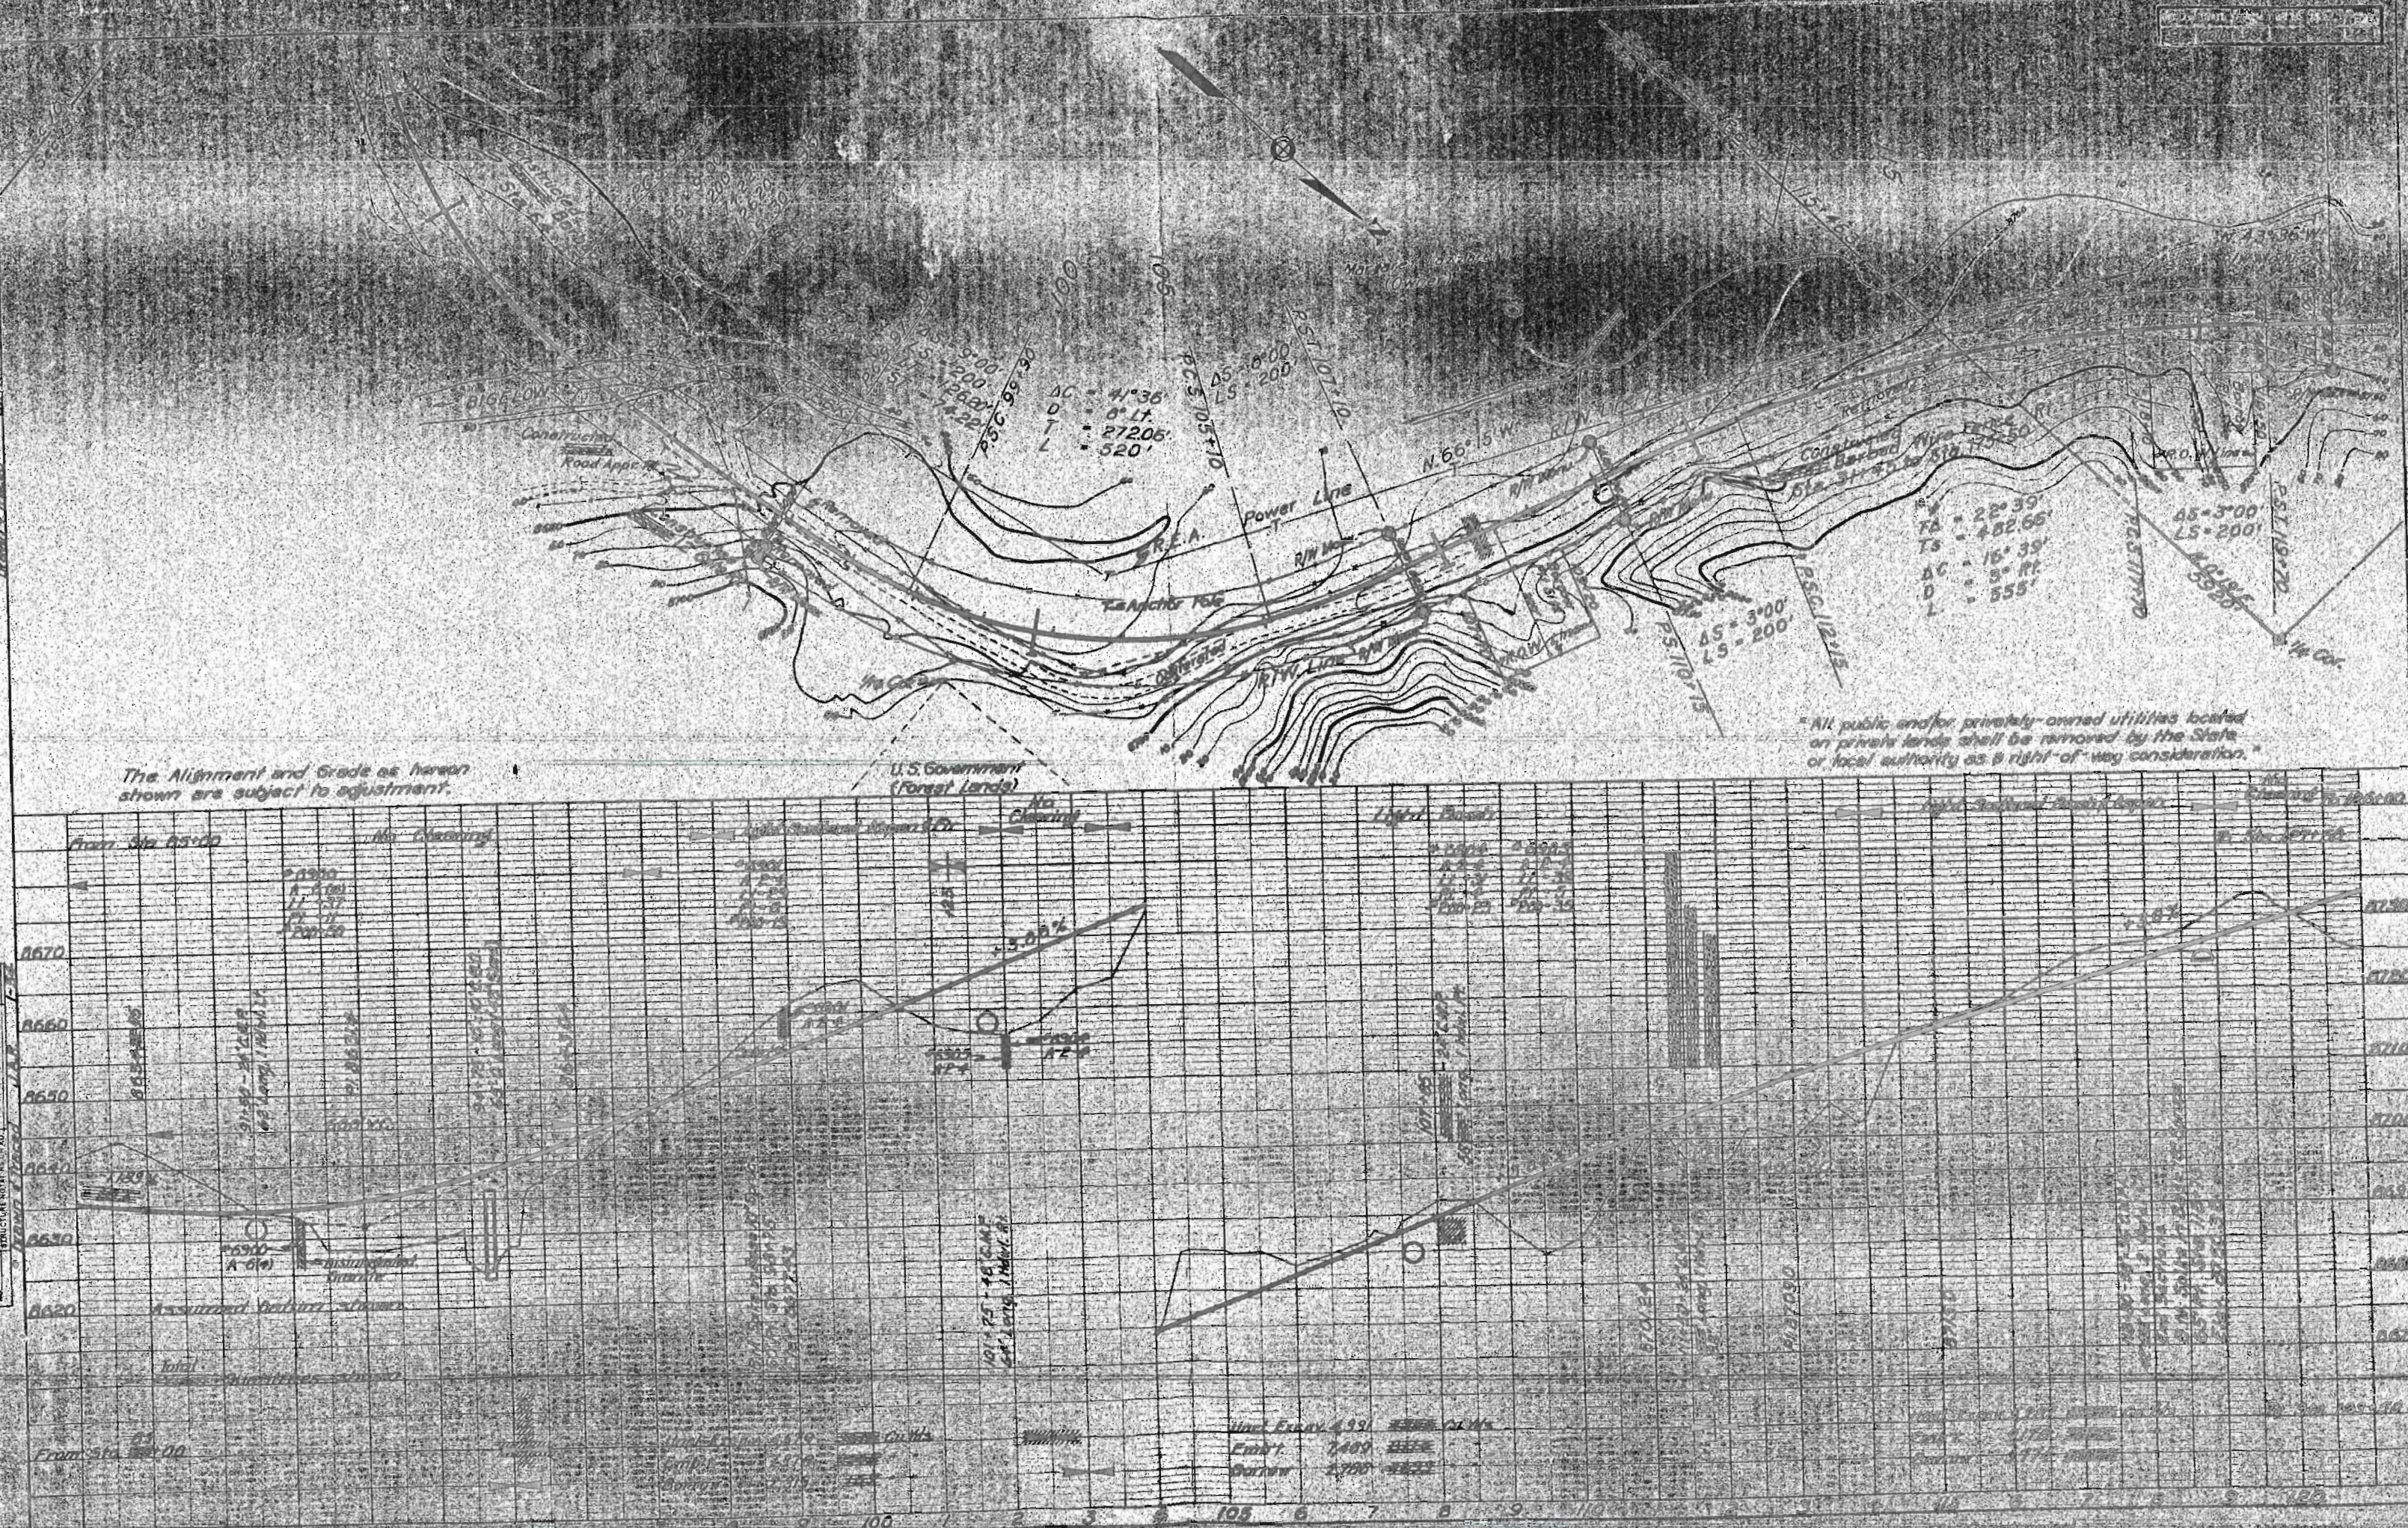


PLAN
 SURVEYED
 ALIGNED CHECKED
 NOTE BOOK
 PT. OF WAY CHECKED
 NO.

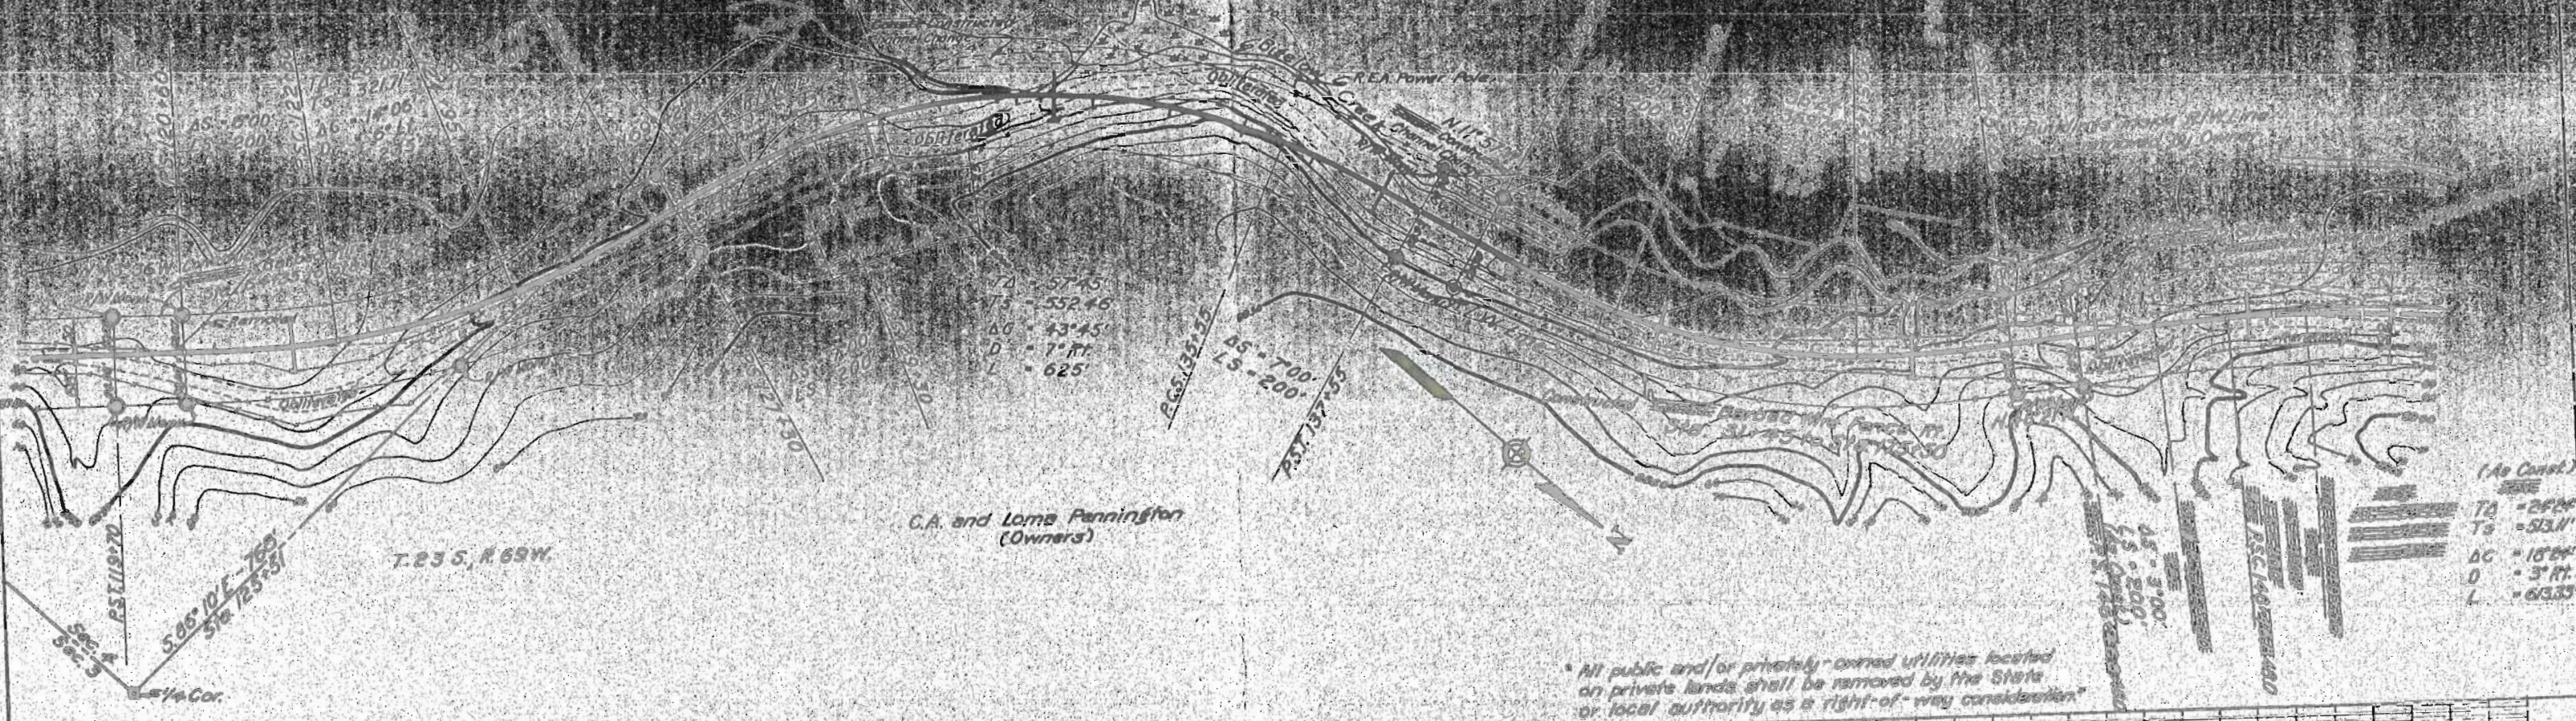

The Alignment and Grade as hereon shown are subject to adjustment.

All public and/or privately-owned utilities located on private lands shall be removed by the State or local authority as a right-of-way consideration.

PROFILE
 SURVEYED
 ALIGNED CHECKED
 NOTE BOOK
 PT. OF WAY CHECKED
 NO.

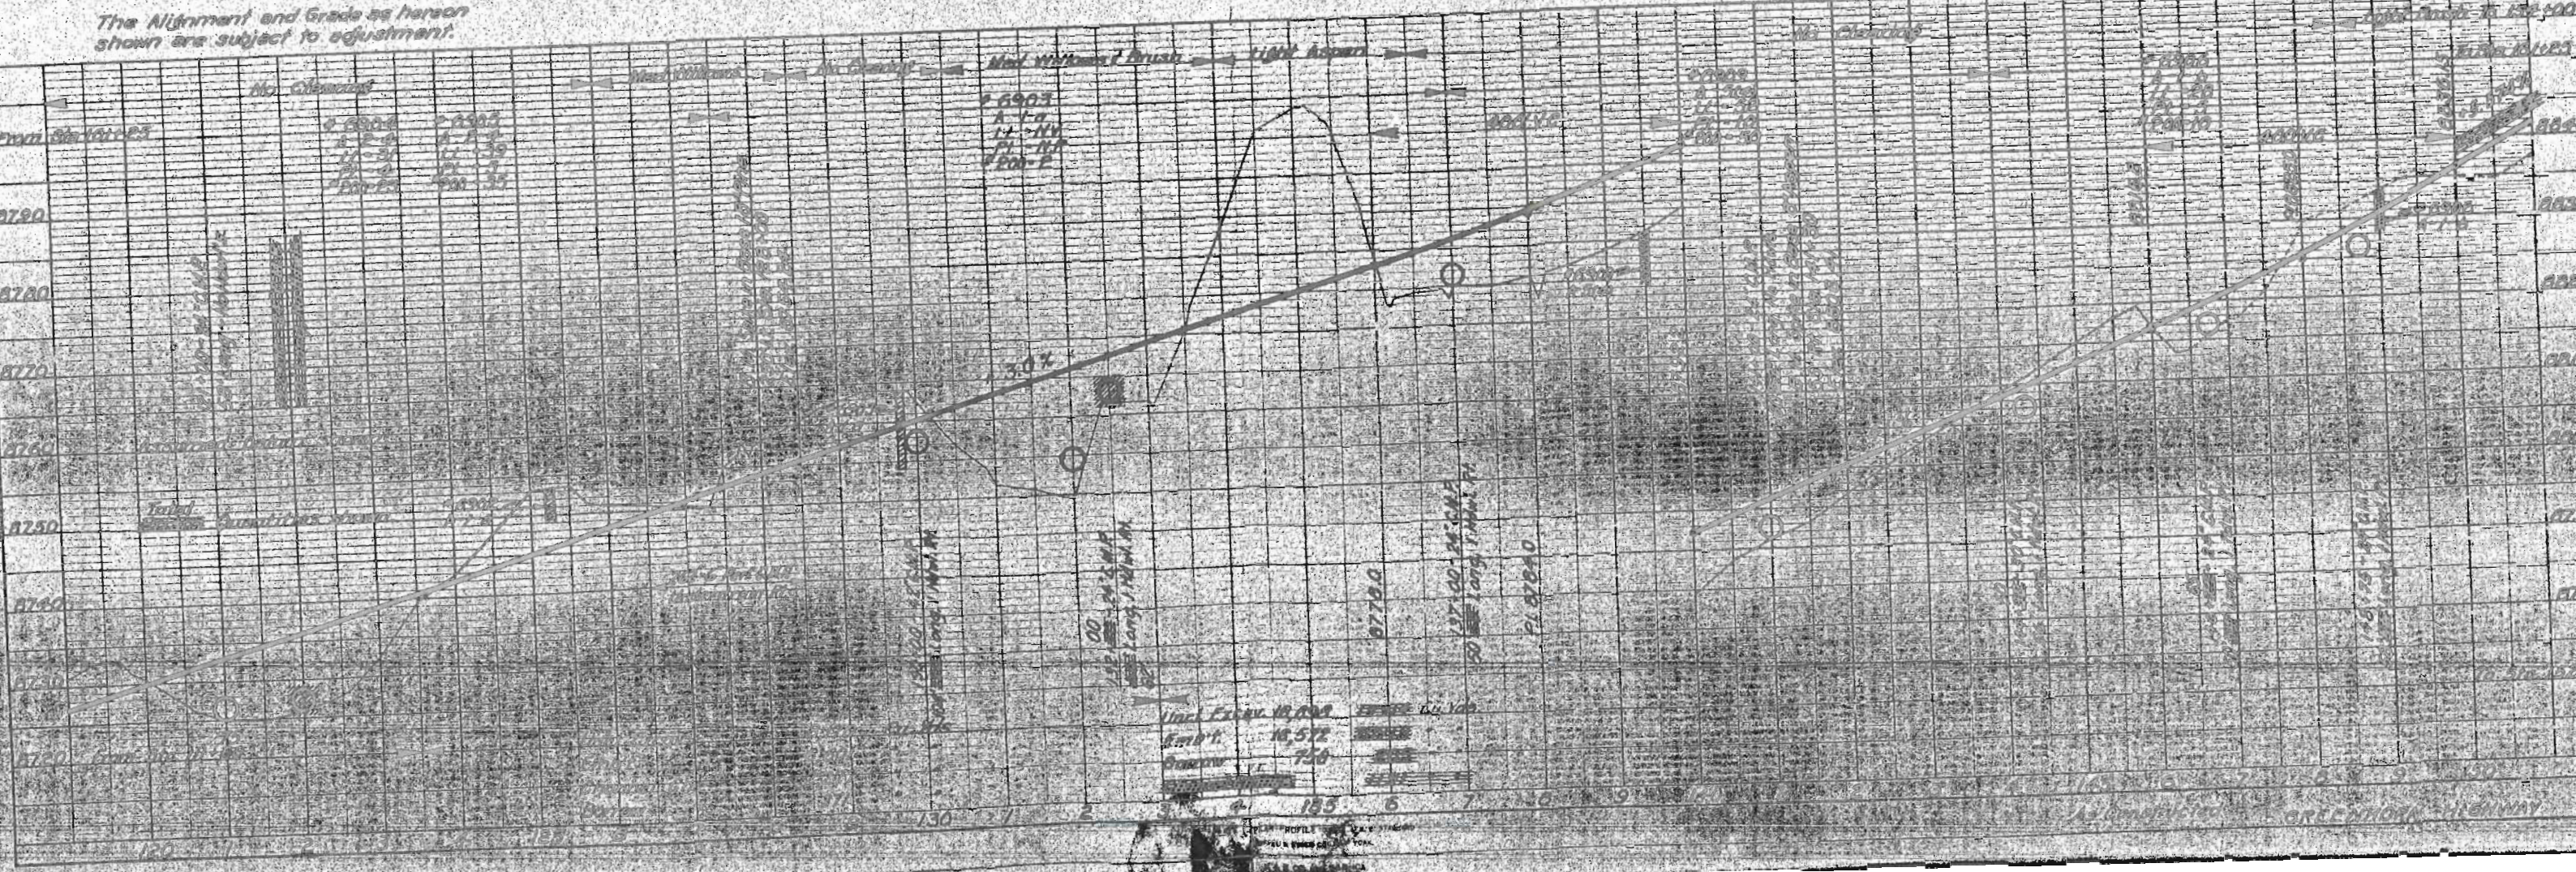

PLAN	DATE	BY
REVISION		
NOTE BOOK		
NO.		

PROFILE	DATE	BY
REVISION		
NOTE BOOK		
NO.		

