

-colored-

STATE DEPARTMENT OF HIGHWAYS



DIVISION OF HIGHWAYS—STATE OF COLORADO

FEDERAL ROAD DISTRICT NO.	DIVISION	PROJECT NO.	SHEET NO.
VIII	COLORADO	BRF 010-1(10)	1

REVISIONS	

RIGHT OF WAY
E. of Hawley

CONVENTIONAL SIGNS

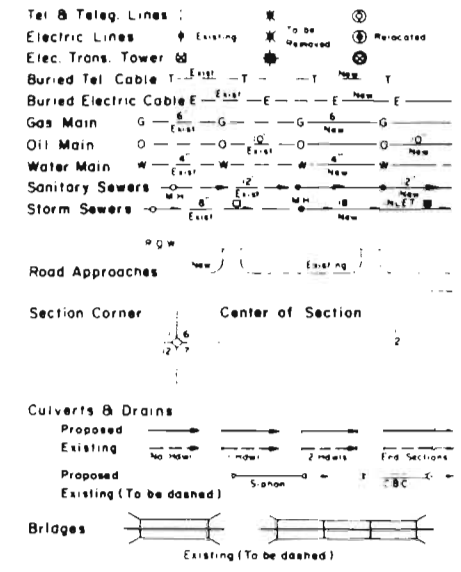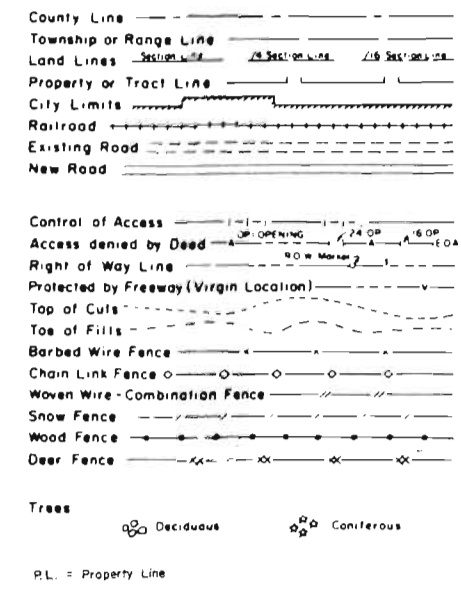

RIGHT OF WAY PLAN OF PROPOSED FEDERAL AID PROJECT NO. BRF 010-1(10) STATE HIGHWAY NO. 10 OTERO COUNTY RIGHT OF WAY

SCALE OF ORIGINAL DRAWINGS

PLAN SHEETS 1" = 100'
DETAIL SHEETS 1" = 100'
OWNERSHIP MAPS 1" = 400'


R.O.W. LENGTH OF PROJECT = 1800' = 0.341 mi.

INDEX OF SHEETS

Sheet No.	
1	TITLE SHEET
2	TABULATION OF PROPERTIES
3	LINE SHEET
4	OWNERSHIP MAP


STA 48+00 BEGIN R.O.W.
BRF 010-1(10)
M.P. 64.08
= STA 407 + 90.93 on SP 979

STA 66+00 END R.O.W.
BRF 010-1(10)
M.P. 64.42
= STA 389 + 90.93 on SP 979

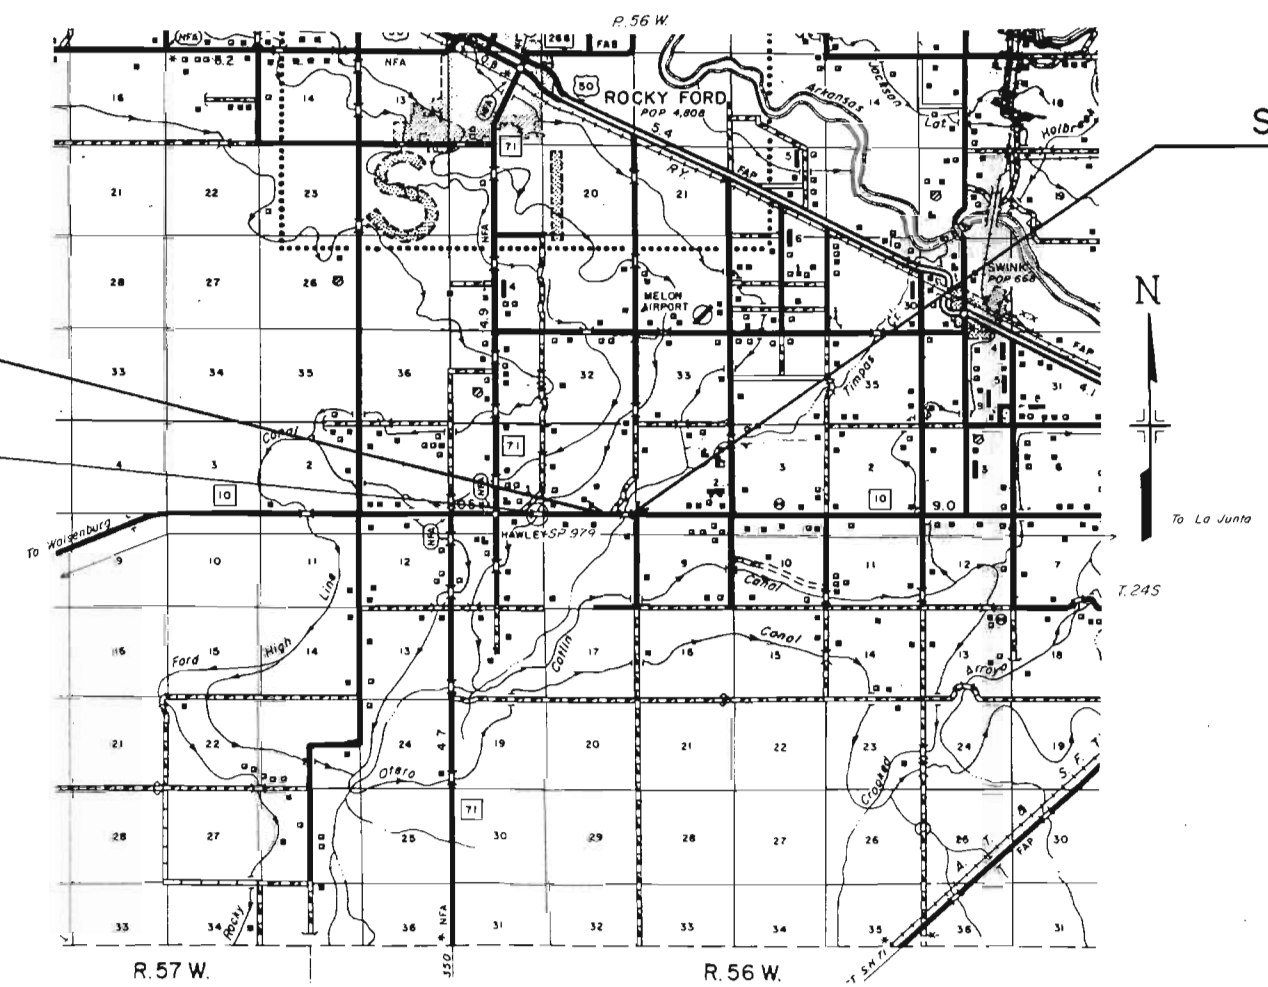

DIVISION OF HIGHWAYS	
APPROVED:	DATE
DISTRICT ENGINEER	

DEPARTMENT OF TRANSPORTATION FEDERAL HIGHWAY ADMINISTRATION	
APPROVED:	DATE
DIVISION ADMINISTRATOR	

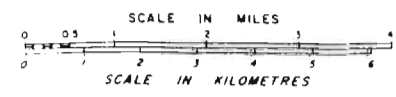





FEDERAL ROAD REGION NO.	DIVISION	PROJ. NO.	SHEET NO.	TOTAL SHEETS
VIII	COLORADO	BRF 010-1(10)	3	4

REVISIONS	
9-84	For 2 Revised, TE-2 B TE-3 added JH
11-84	Corrected Bearing For 2 rev JH

ORIGINAL SCALE 1" = 100'

RIGHT OF WAY
 E. of Hawley

STA. 66+00 End R.O.W.
 BRF 010-1(10)
 M.P. 64.42
 * STA 389+90.93 on SP 979

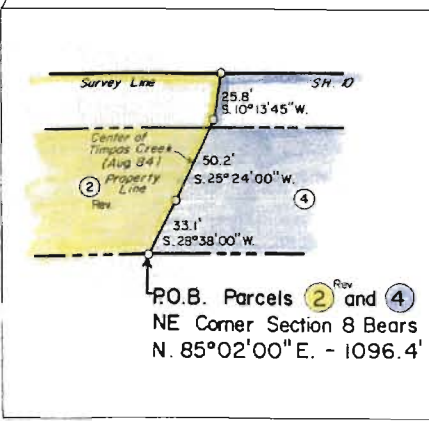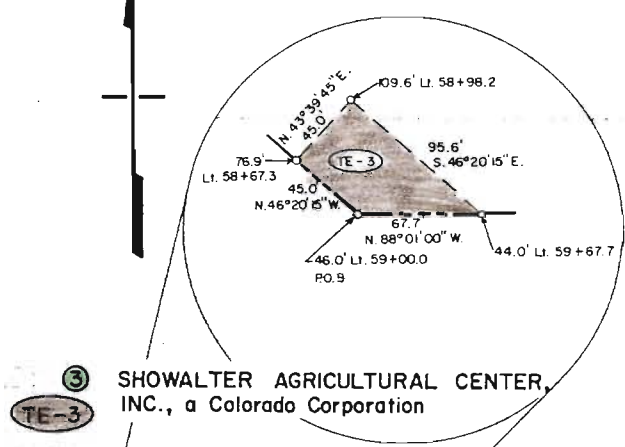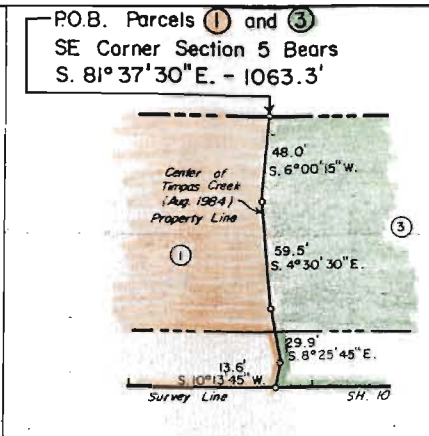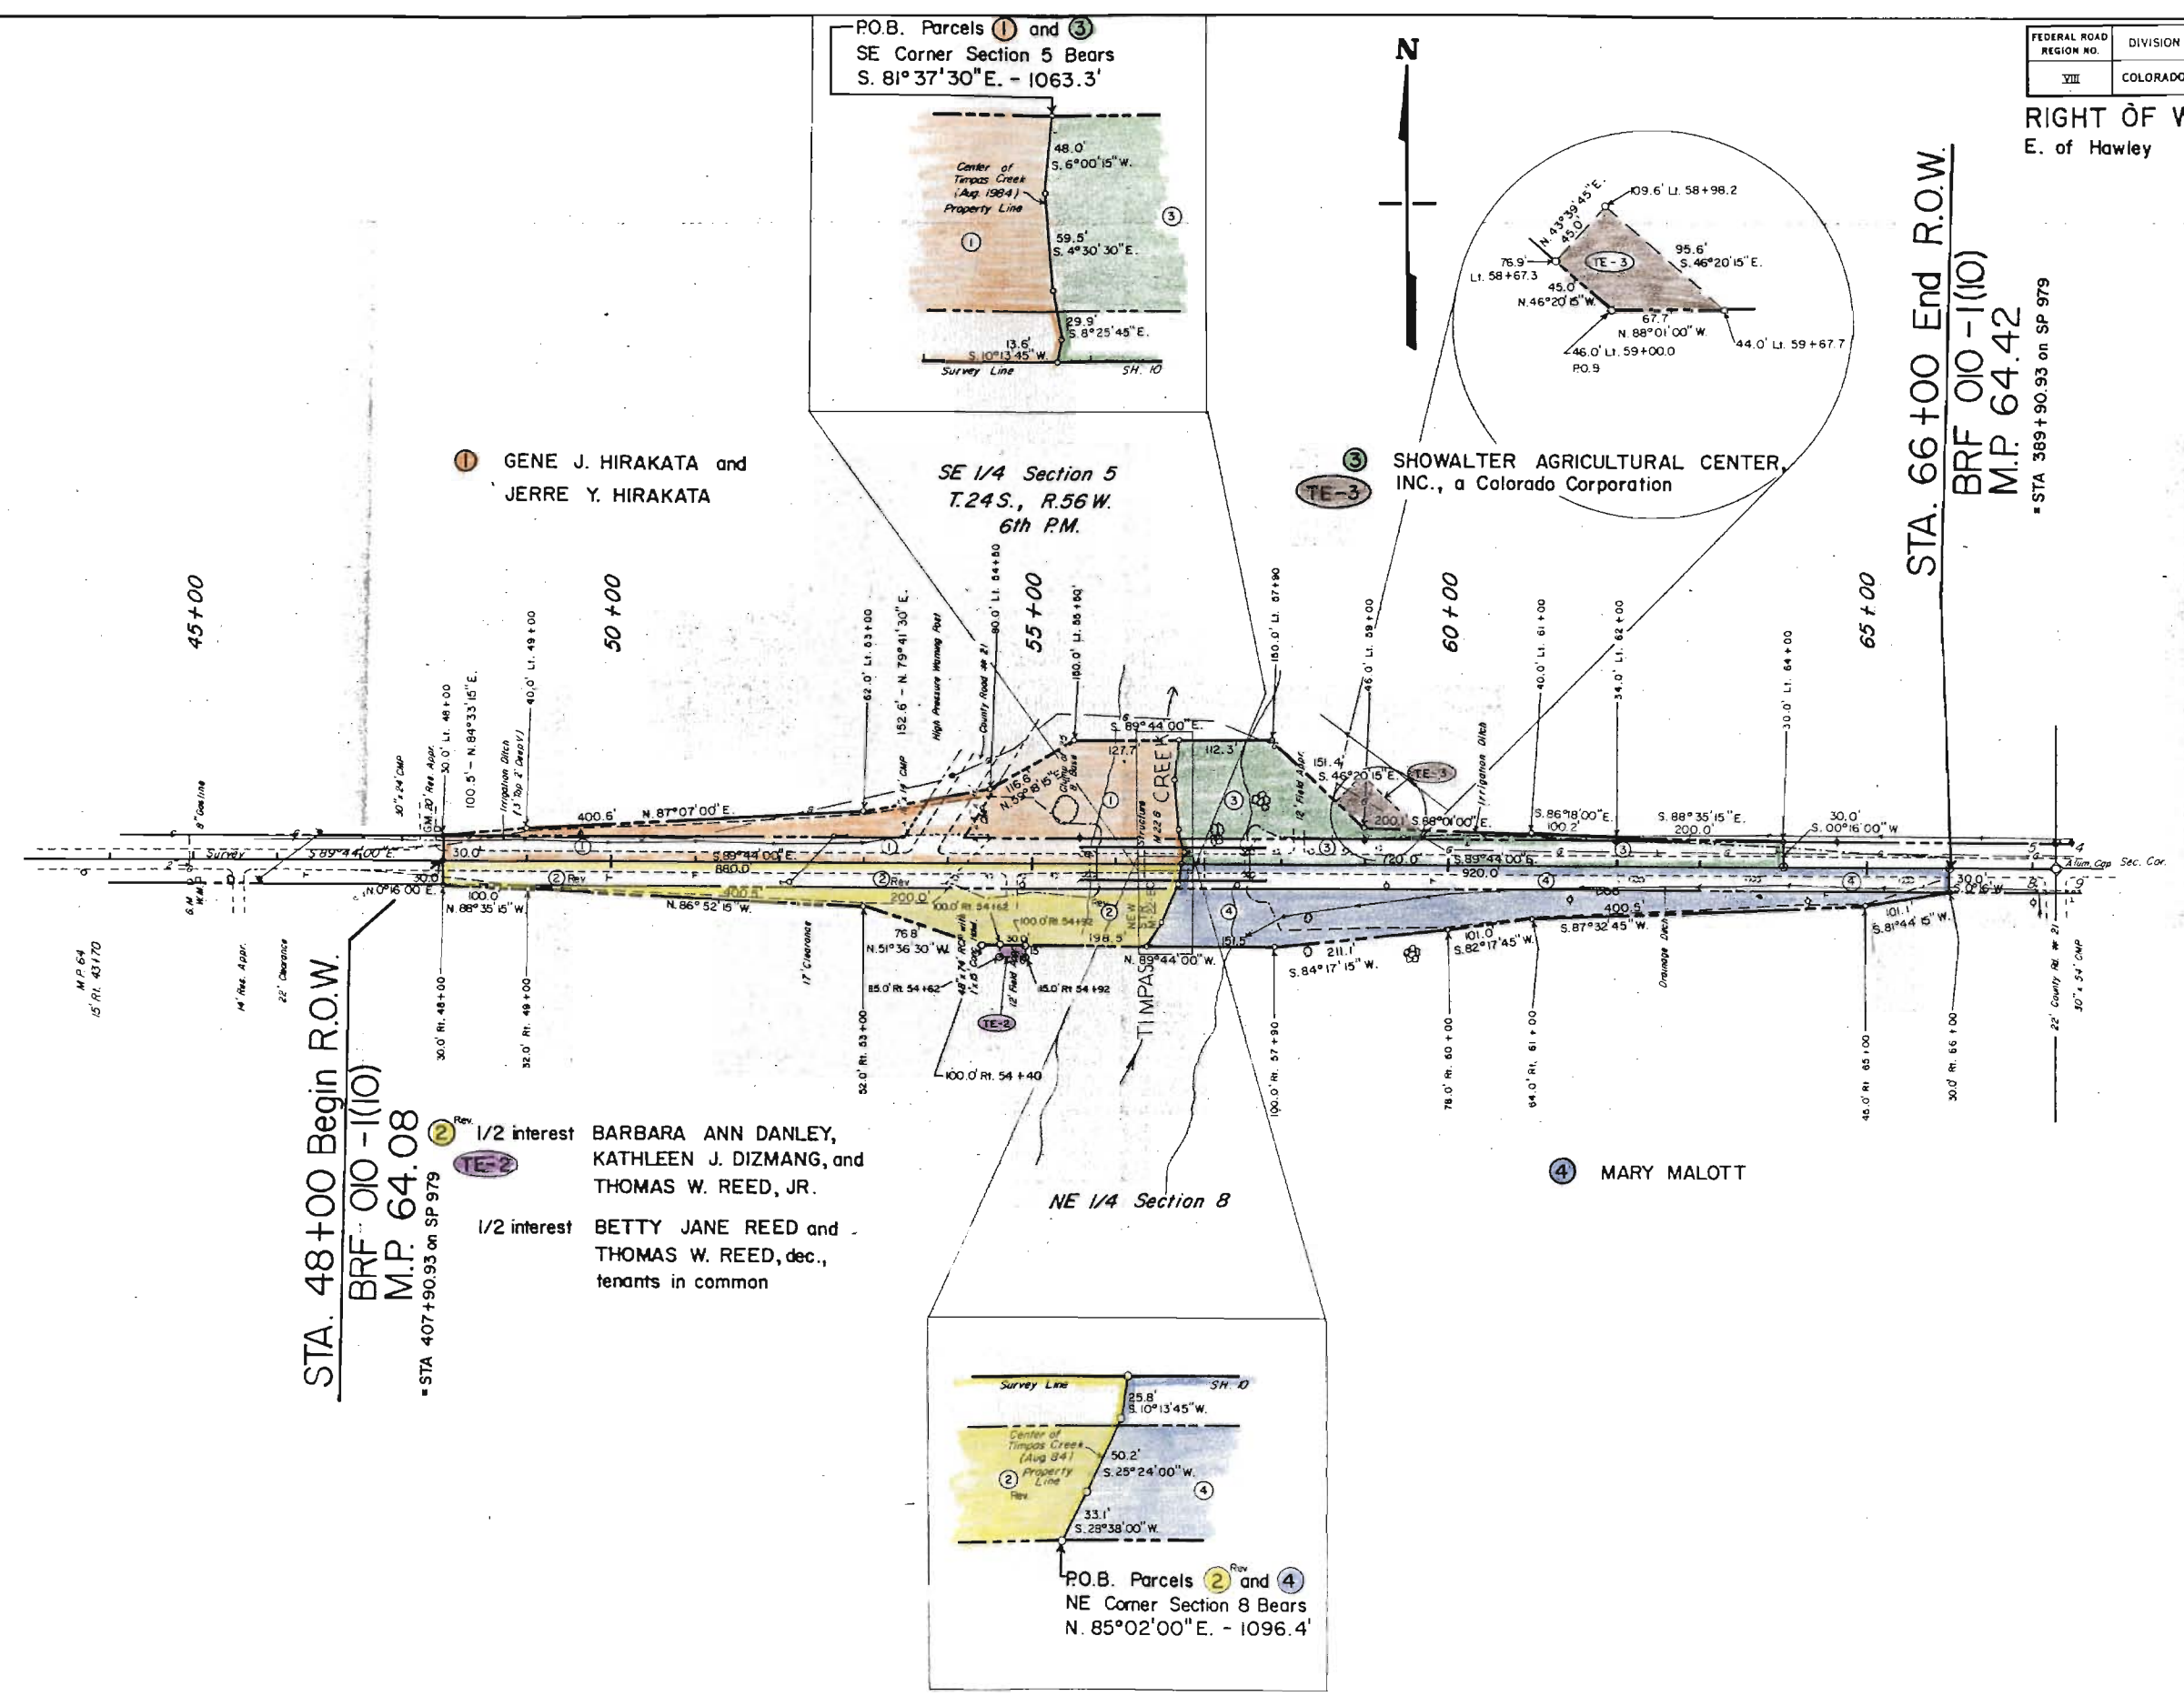

STA. 48+00 Begin R.O.W.
 BRF 010-1(10)
 M.P. 64.08
 * STA 407+90.93 on SP 979

TOWNSHIP 24 SOUTH, RANGE 56 WEST
6th PRINCIPAL MERIDIAN

① GENE J. HIRAKATA and
JERRE Y. HIRAKATA

③ SHOWALTER AGRICULTURAL
CENTER, INC., a Colorado
Corporation

② 1/2 int. BETTY JANÉ REED and
THOMAS W. REED, dec., tenants in common
1/2 int. BARBARA ANN DANLEY,
KATHLEEN J. DIZMANG, and
THOMAS W. REED, JR.

④ MARY MALOTT

STA 66+00 END R.O.W.
BRF 010-1(10)
M.P. 64.42
-STA 389+90.93 on SP 979

STA 48+00 BEGIN R.O.W.
BRF 010-1(10)
M.P. 64.08
-STA 407+90.93 on SP 979

SECTION CORNER
ALUMINUM CAP
S₁ 14° 33' 56" (S₁)
N 10000.000
E 10000.000



FEDERAL ROAD REGION NO.	DIVISION	PROJ. NO.	SHEET NO.	TOTAL SHEETS
VIII	COLORADO	BRF 010-1(10)	4	4

RIGHT OF WAY
E. of HAWLEY

REVISIONS		
9-84	Par. 2 Revised, TE-2 & TE-3 added	JH

1" = 400'

OWNERSHIP MAP
Showing Claimants with regard
to Right of Way for Project
BRF 010-1(10)