

STATE DEPARTMENT OF HIGHWAYS

DIVISION OF HIGHWAYS—STATE OF COLORADO

CONVENTIONAL SIGNS

County Line
 Township or Range Line
 Land Lines
 Property or Tract Line
 City Limits
 Railroad
 Existing Road
 New Road

Control of Access
 Access denied by Dead
 Right of Way Line
 Protected by Freeway (Virgin Location)
 Top of Cuts
 Top of Fills
 Barbed Wire Fence
 Chain Link Fence
 Woven Wire-Combination Fence
 Snow Fence
 Wood Fence
 Deer Fence

Trass
 200 Decision
 200 Confereus

Tel & Toleg Lines
 Electric Lines
 Elec. Trans. Tower
 Buried Tel. Cable
 Buried Electric Cable
 Gas Main
 Oil Main
 Water Main
 Sanitary Sewers
 Storm Sewers

Road Approaches
 Section Corner
 Center of Section


Culverts & Drains
 Proposed
 Existing
 Proposed (To be dashed)
 Existing (To be dashed)
 Bridges
 Existing (To be dashed)

RIGHT OF WAY PLAN OF PROPOSED FEDERAL AID PROJECT NO. BRMU 0088(2) STATE HIGHWAY NO. 88 ARAPAHOE COUNTY

RIGHT OF WAY

SCALE OF ORIGINAL DRAWINGS
 PLAN SHEETS 1" = 50'

R.O.W. LENGTH OF PROJECT = 670.26 ft. = 0.127 miles

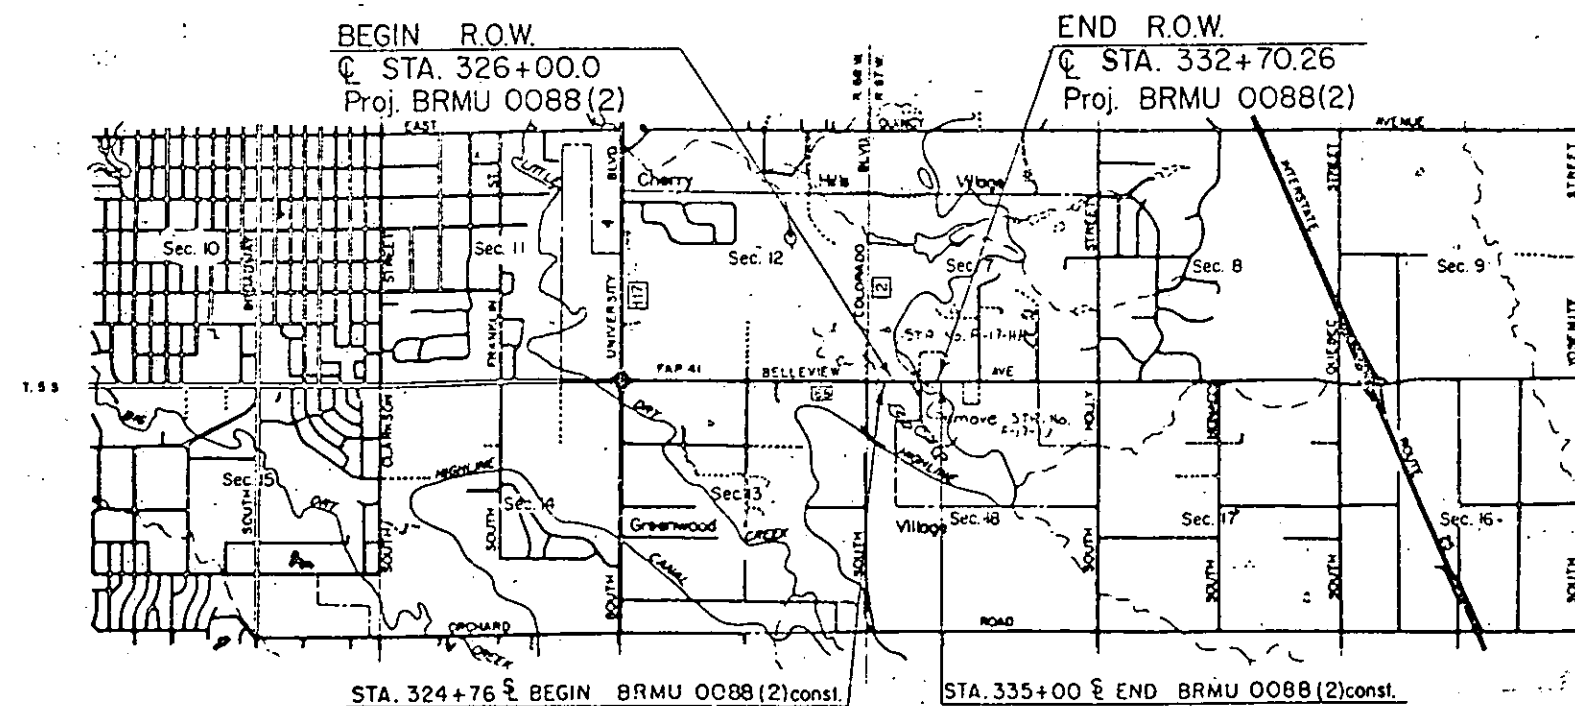

0 1000 2000 3000 4000 5000
 ORIGINAL SCALE 1" = 1,000'

FEDERAL ROAD DISTRICT NO.	DIVISION	PROJECT NO.	SHEET NO.
1	COLORADO	BRMU 0088(2)	1

RIGHT OF WAY		REVISIONS	
BELLEVUE-HIGH LINE CANAL		NO.	DATE
1	ADD CORRECTIONS	1	05

INDEX of SHEETS
 1 - TITLE SHEET
 2,2A - TABULATION OF PROPERTIES
 3 - PLAN SHEET

DIVISION OF HIGHWAYS

APPROVED: *R. L. Clewinger* 6-14-81
 ASST. CHIEF ENGINEER DATE

DEPARTMENT OF TRANSPORTATION
 FEDERAL HIGHWAY ADMINISTRATION

APPROVED: _____ DATE _____
 DIVISION ADMINISTRATOR

S. H. NO. 88

RIGHT OF WAY
BELLEVUE AT HIGHLINE CANAL

PARCEL NO.	OWNER	ADDRESS	LOCATION	AREA IN SQUARE FEET				PARCEL NO.	REMARKS	REVISIONS	
				PARCEL	TO BE ACQUIRED	REMAINDER					
						LEFT	RIGHT				
			T.5S., R.67W., 6th-P.M.								
			EAST BELLEVUE								
			SUBDIVISION								
TE-1	RONNIE G. OLSON AND CHARLOTTE A. OLSON, J.T.	5050 So. Albion St. Littleton, Colorado 80121	LOT 7	2,012				TE-1	For Detour		
TE-2	IRA H. CRAM, JR. AND ELIZABETH H. CRAM, J.T.	5092 So. Albion Way Littleton, Colorado 80121	LOT 26	5,723	--			TE-2	For Detour		
TE-3	CHESTER E. SHEPPERLY AND JEAN C. SHEPPERLY, J.T.	5051 So. Birch St. Littleton, Colorado 80121	LOT 1	823	--			TE-3	For Detour		
TE-4	JOHN H. EYLER, JR. AND DOLORES A. EYLER, J.T.	1 Carriage Lane Littleton, Colorado 80121	LOT 1, PHEASANT RIDGE	123	--			TE-4	For Detour		



T.5S., R.67W., 6th P.M.

FEDERAL ROAD DISTRICT NO.	DIVISION	PROJ. NO.	SHEET NO.	TOTAL SHEETS
31E	COLORADO	BRMU 0088(2)	3	3

REVISIONS	

RIGHT OF WAY
BELLEVUE-HIGH LINE CANAL

EAST BELLEVUE SUBDIVISION

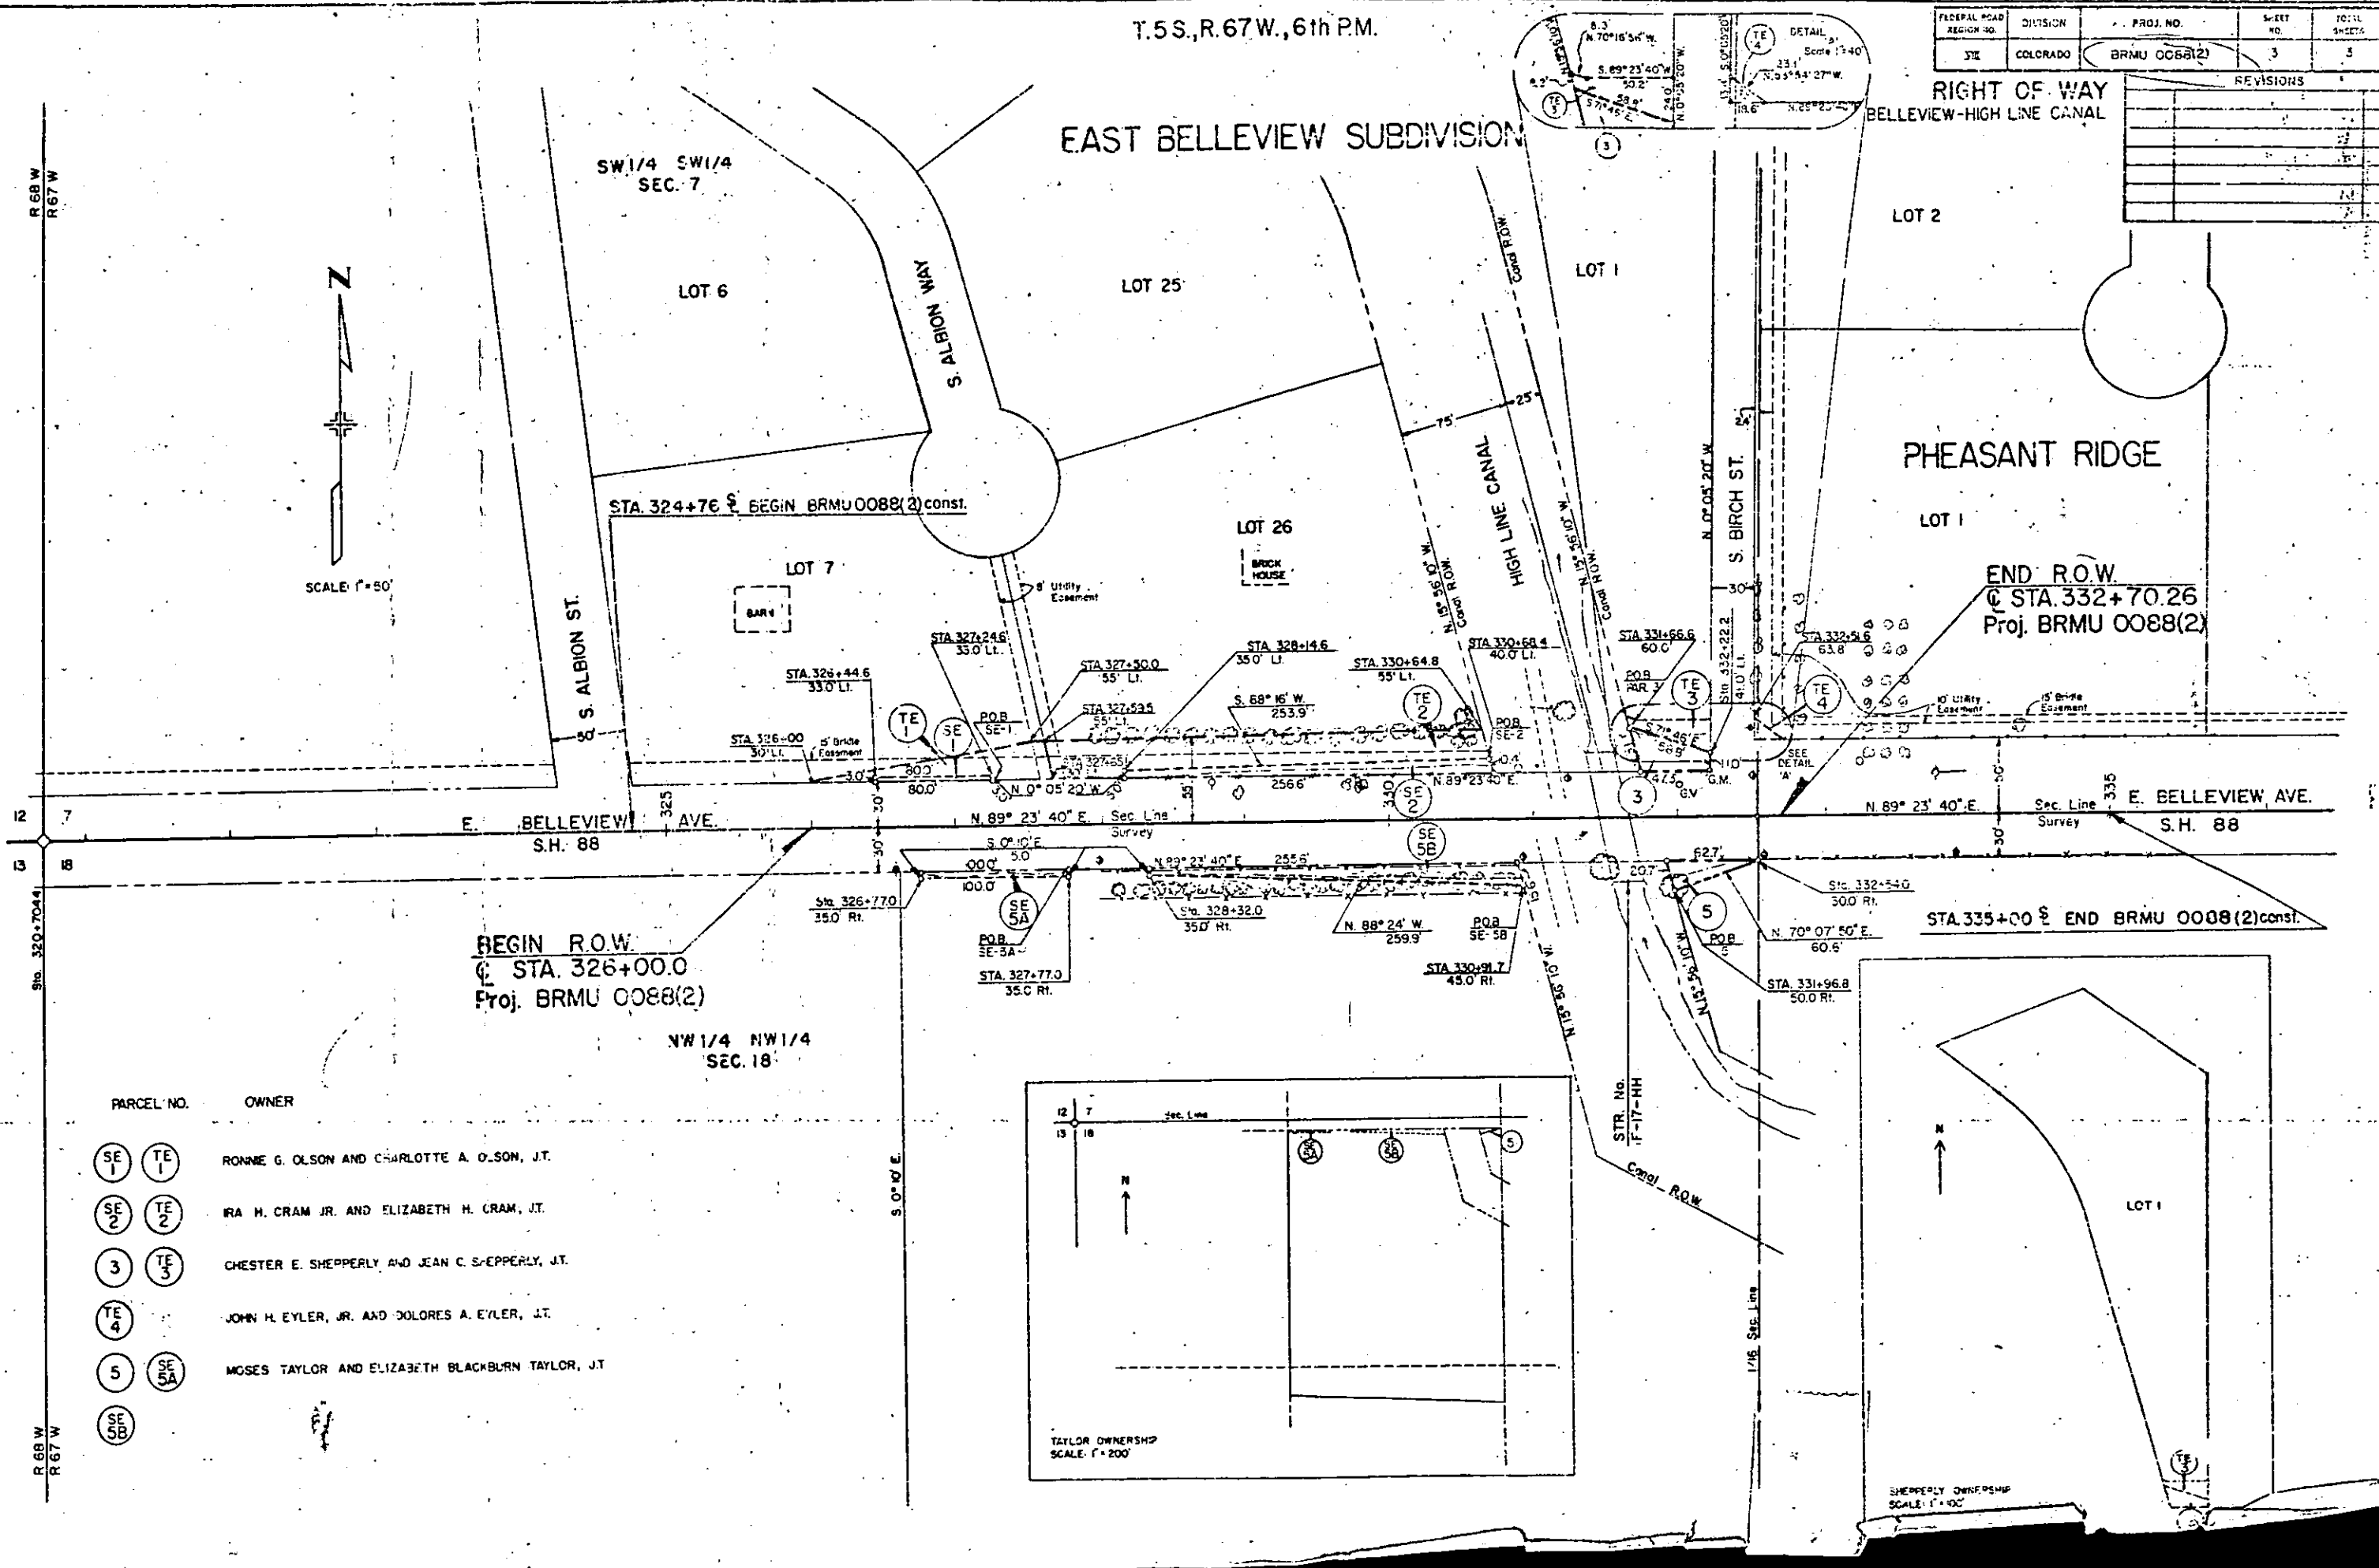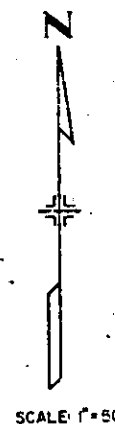

PARCEL NO.	OWNER
SE 1, TE 1	RONNIE G. OLSON AND CHARLOTTE A. OLSON, JT.
SE 2, TE 2	IRA M. CRAM JR. AND ELIZABETH H. CRAM, JT.
3, TE 3	CHESTER E. SHEPPERLY AND JEAN C. SHEPPERLY, JT.
TE 4	JOHN H. EYLER, JR. AND DOLORES A. EYLER, JT.
5, SE 5A, SE 5B	MOSES TAYLOR AND ELIZABETH BLACKBURN TAYLOR, JT.

