
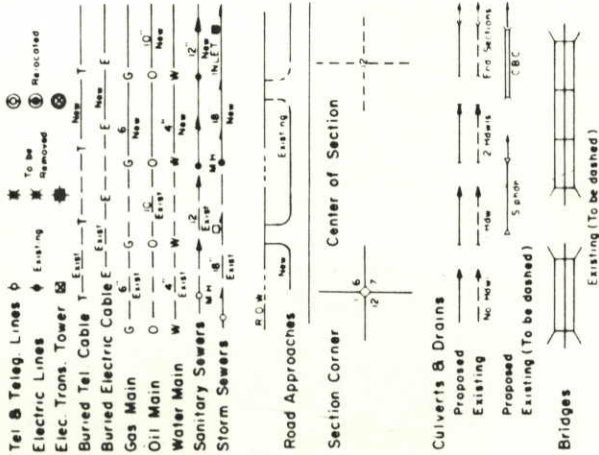


STATE DEPARTMENT OF HIGHWAYS
DIVISION OF HIGHWAYS—STATE OF COLORADO

CONVENTIONAL SIGNS

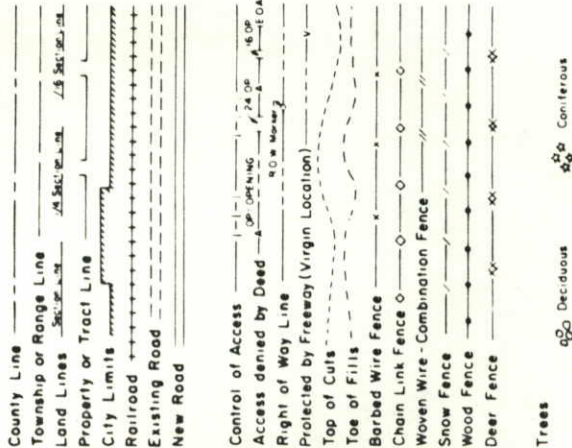

SCALE OF ORIGINAL DRAWINGS

PLAN SHEETS 1" = 50'

DETAIL SHEETS 1" =


OWNERSHIP MAPS 1" = 200'

ROW LENGTH OF PROJECT = 0.400 Miles

INDEX OF SHEETS

- 1. TITLE SHEET
- 2. TABULATION OF PROPERTIES
- 3-5. PLAN SHEETS
- 6. OWNERSHIP MAP

RIGHT OF WAY PLAN OF PROPOSED
FEDERAL AID PROJECT NO. BRS 0066 (I)
STATE HIGHWAY NO. 66
WELD COUNTY
RIGHT OF WAY

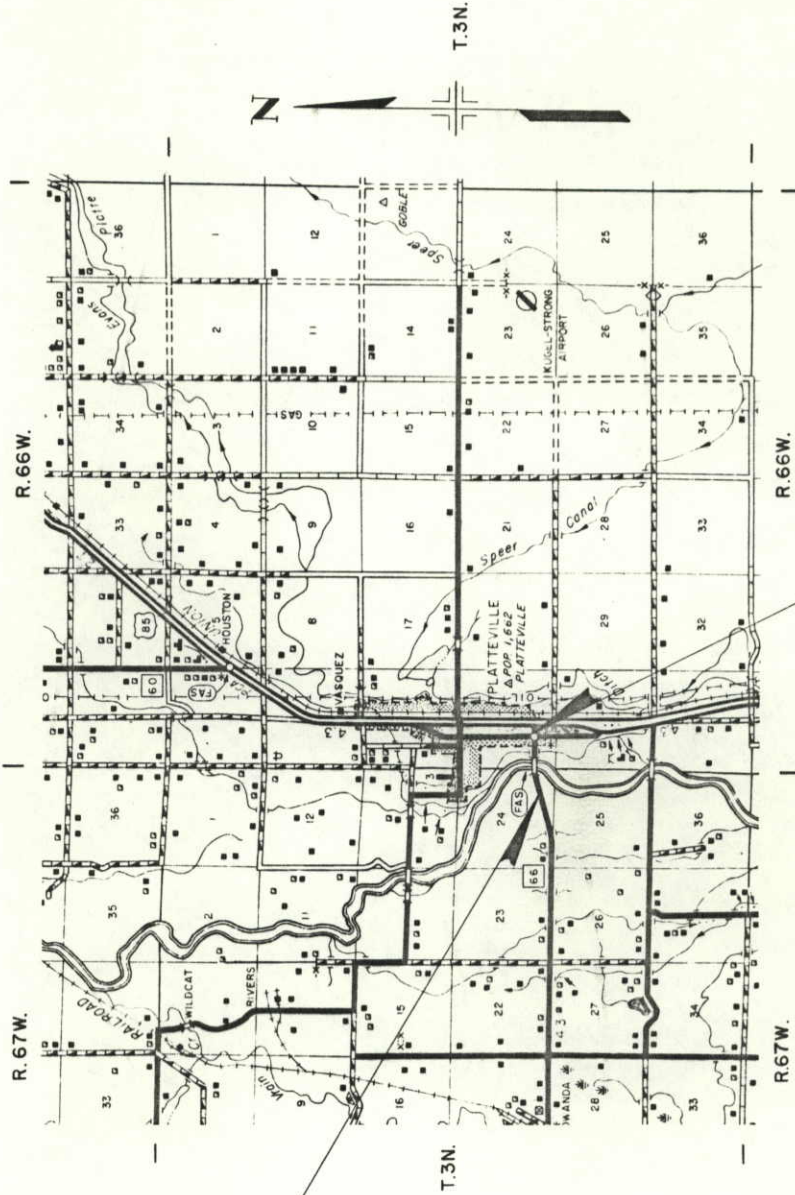

BEG. ROW. Proj.
BRS 0066(I) Sta. 412+50.00

BASIS OF BEARINGS

All bearings referenced to a line connecting the SE corner of Section 24, T.3N., R.67W., 6th PM. (a rebar with cap) and the SW corner of said Section 24 (a rebar with cap) bearing N.87°08'07"W.

SW corner, Sec. 24 T.3N., R.67W., 6TH PM.
(a rebar with cap)
N.87°08'07"W

SE corner, Sec. 24 T.3N., R.67W., 6TH PM.
(a rebar with cap)

NE corner, Sec. 24 T.3N., R.67W., 6th PM.
(a rebar with cap)

rebar with cap off line
treated as 1/16 Closing Corner



FEDERAL ROAD DIST. NO.	DIVISION	PROJECT NO.	SHEET NO.
VII	COLORADO	BRS 0066 (I)	1
RIGHT OF WAY			REVISIONS
WEST OF PLATTEVILLE			

DIVISION OF HIGHWAYS	
APPROVED	DISTRICT ENGINEER
12/1/86	
DATE	

DEPARTMENT OF TRANSPORTATION FEDERAL HIGHWAY ADMINISTRATION	
APPROVED	DIVISION ADMINISTRATOR
DATE	


R. O. W. TABULATION OF PROPERTIES IN WELD COUNTY S. H. NO. 66

RIGHT OF WAY
WEST OF PLATTEVILLE

R. O. W. TABULATION OF PROPERTIES IN WELD COUNTY S. H. NO. 66										PROJECT NO. BRS 0066 (1)		SHEET NO. 2	
RIGHT OF WAY WEST OF PLATTEVILLE										DIVISION COLORADO			
PARCEL NO.	OWNER	ADDRESS	LOCATION	AREA IN ACRES			PARCEL NO.	REMARKS	REVISIONS				
				TO BE ACQUIRED	REMAINDER LEFT	RIGHT			Dec. '86	Add E-3, E-3A, E-4, TE-3, TE-5	June '87	Rev. E-4	
			T.3N., R.67W., 6TH P.M.										
1	BRADLEY K. WADDLE	11176 WELD CO. RD. 30 1/2 PLATTEVILLE, CO. 80651	SE 1/4 SEC. 24	1.025	0.455	50±	1						
	DEARAL W. BEDDO & MARY LOU BEDDO J.T.												
2	DEARAL W. BEDDO & MARY LOU BEDDO J.T.	11154 HWY 66 PLATTEVILLE, CO. 80651	SE 1/4 SE 1/4 SEC. 24	0.138	0.138	— 310±	2						
3	TED R. RICHARDSON, ETAL	SOUTH CHERRY VALE ROAD BOULDER, COLO. 80302	SE 1/4 SE 1/4 SEC. 24	0.066	0.066	— 130±	3						
TE-3			SE 1/4 SE 1/4 SEC. 24	0.244	0.244	—	TE-3	TO RECONSTRUCT A FIELD APPROACH					
4	LLOYD E. CAMP & MELVIN J. CAMP T.C.	1200 DIVISION BLVD. PLATTEVILLE, CO. 80651	NE 1/4 SE 1/4 SEC. 24	0.074	0.074	160±	4						
			T.3N., R.66W., 6TH P.M.										
3A	TED R. RICHARDSON, ETAL	SOUTH CHERRY VALE ROAD	SW 1/4 SW 1/4 SEC. 19	0.706	0.706	See Parcel 3	3A						
E-3		BOULDER, COLO. 80302	SW 1/4 SW 1/4 SEC. 19	0.390	0.390	—	E-3	FOR SPUR DIKES					
E-3A			SW 1/4 SW 1/4 SEC. 19	0.080	0.080	—	E-3A	FOR SPUR DIKES					
4A	LLOYD E. CAMP & MELVIN J. CAMP T.C.	1200 DIVISION BLVD. PLATTEVILLE, CO. 80651	NW 1/4 SW 1/4 SEC. 19	1.017	1.017	See Parcel 4	4A						
E-4 Rev.	LLOYD E. CAMP & MELVIN J. CAMP T.C.	1200 DIVISION BLVD. PLATTEVILLE, CO. 80651	NW 1/4 SW 1/4 SEC. 19	0.185	0.185	—	E-4 Rev.	FOR A DITCH RIDER ROAD					
	TO FARMERS INDEPENDENT DITCH CO.												
TE-5	VINCENT C. ERICKSON & ELISABETH J. ERICKSON J.T.	13735 WELD COUNTY ROAD 251/2 PLATTEVILLE, CO. 80621	SW 1/4 SW 1/4 SEC. 19	0.058	0.058	— 73.51±	TE-5	TO RECONSTRUCT A DRIVEWAY					

FEDERAL ROAD REGION NO.	DIVISION	PROJ. NO.	SHEET NO.	TOTAL SHEETS
XII	COLORADO	BRS 0066(1)	3	

RIGHT OF WAY WEST OF PLATTEVILLE

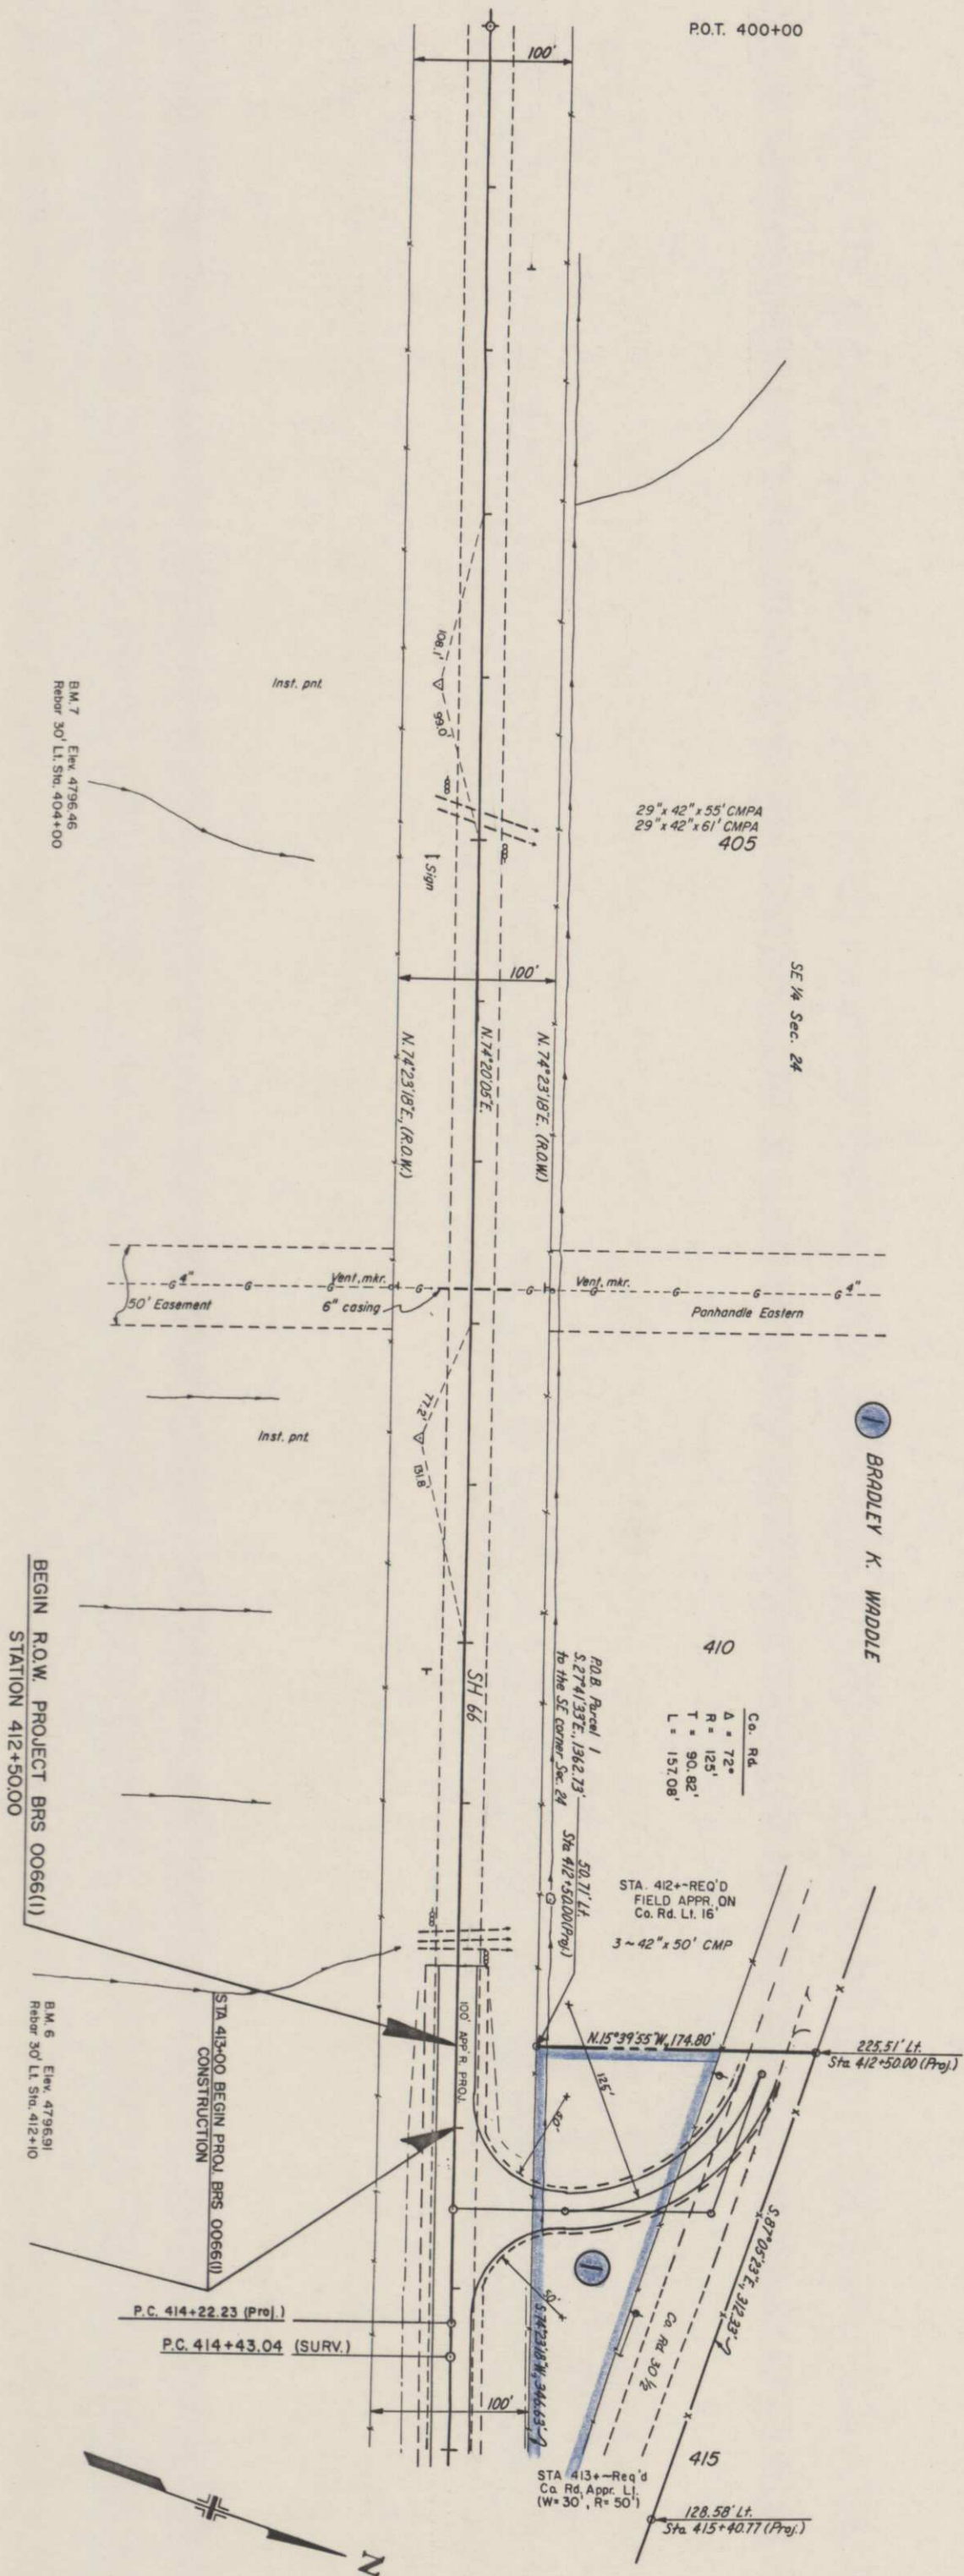[illegible]

T.3N., R.67 W., 6TH P.M.

T.3N., R.66W., 6TH P.M.

FEDERAL ROAD REGION NO	DIVISION	COLORADO	BRS 0066(1)	PROJ NO	SHEET NO	TOTAL SHEETS
XIII					4	

RIGHT OF WAY OF PLATTEVILLE		REVISIONS	
Dec 86	ADD E-3, E-30, E-4, 1E-2, 1E-5	D-4	
June 87	Rev. E-4		

RIGHT OF WAY
WEST OF PLATTEVILLE

WEST OF PLATTEVILLE

REVISIONS	
Dec. '86	Add E-3, E-3A, E-4,
June '87	Rev. E-4

TE-3, TE-5	D-4
	D-4

1 BRADLEY K. WADDLE

SE 1/4 SEC. 24


STA. 415 to STA. 418 L.I.-
Obliterate Co. Rd

44
4
LLOYD E. CAMP &
MELVIN J. CAMP T.C.

SW 1/4 SEC. 19

E4
Rev
LLOYD E. CAMP \$
MELVIN J. CAMP T.C.

FARMERS INDEPENDENT
DITCH COMPANY

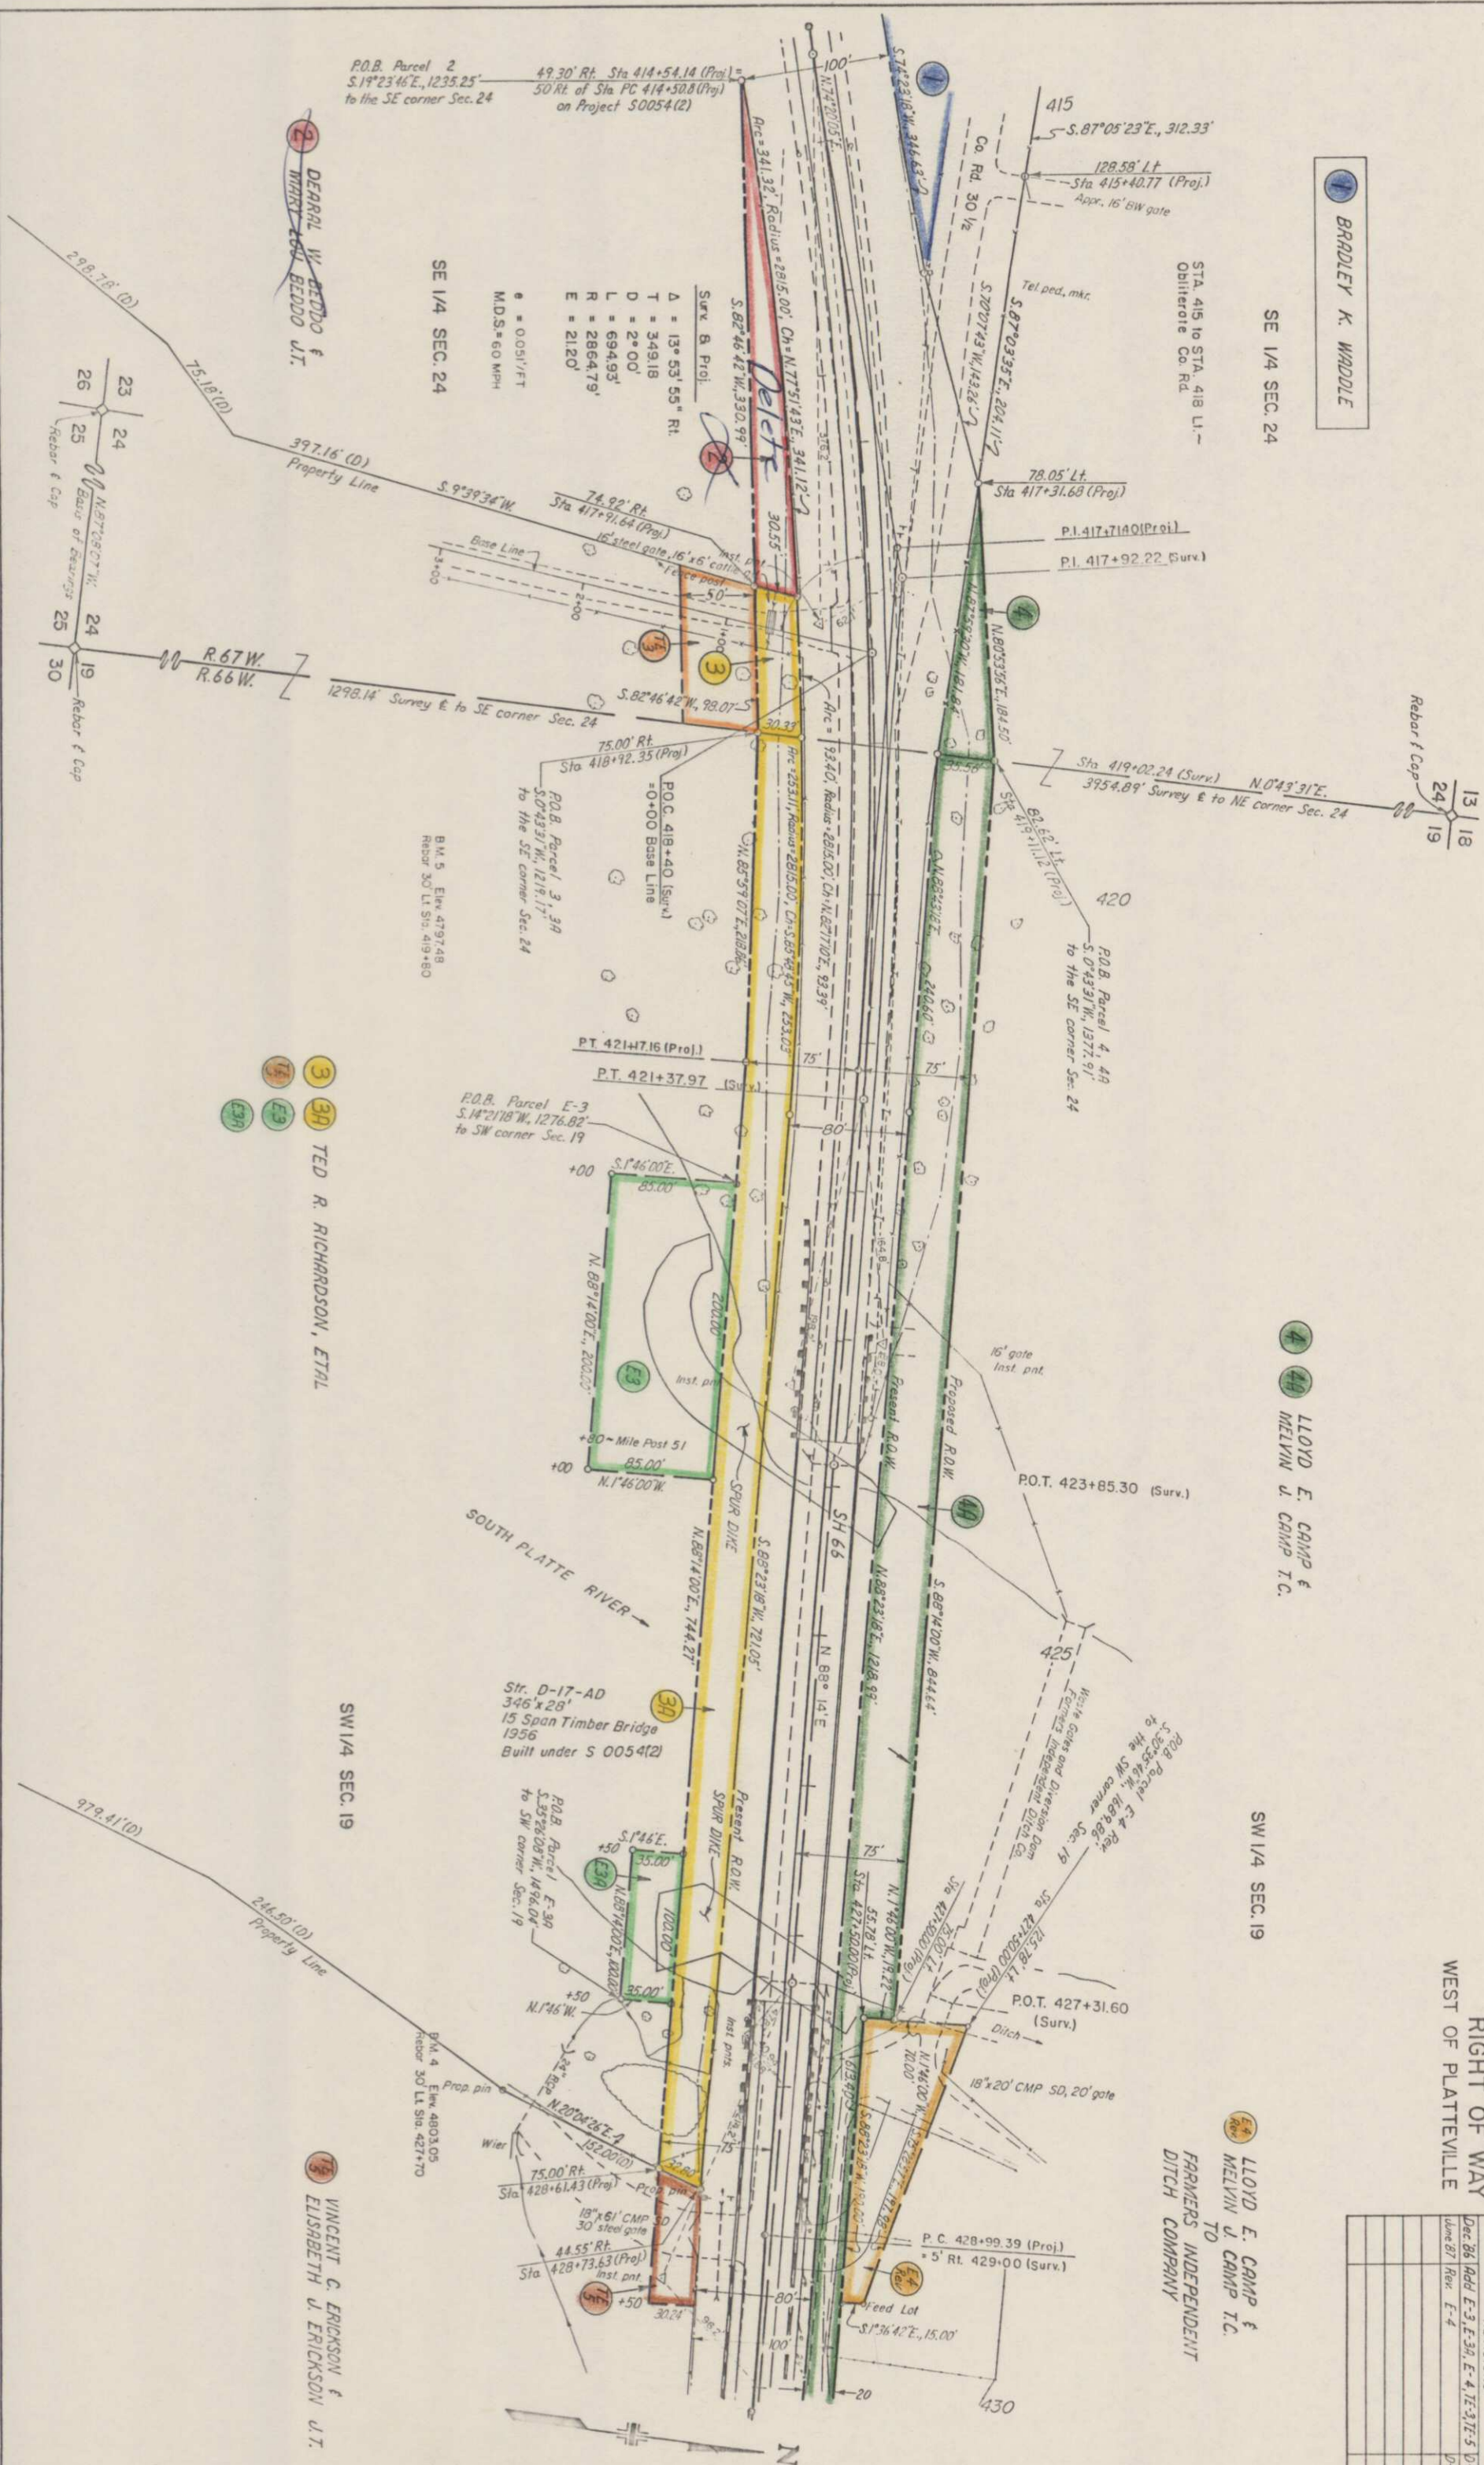


FEDERAL ROAD REGION NO	DIVISION	PROJ NO	SHEET NO	TOTAL SHEETS
XIII	COLORADO	BRS 0066(1)	5	

RIGHT OF WAY
WEST OF PLATTEVILLE

REVISIONS	
Dec 86	Rev. E-4
June 87	Rev. E-4

SW 1/4 SEC. 19

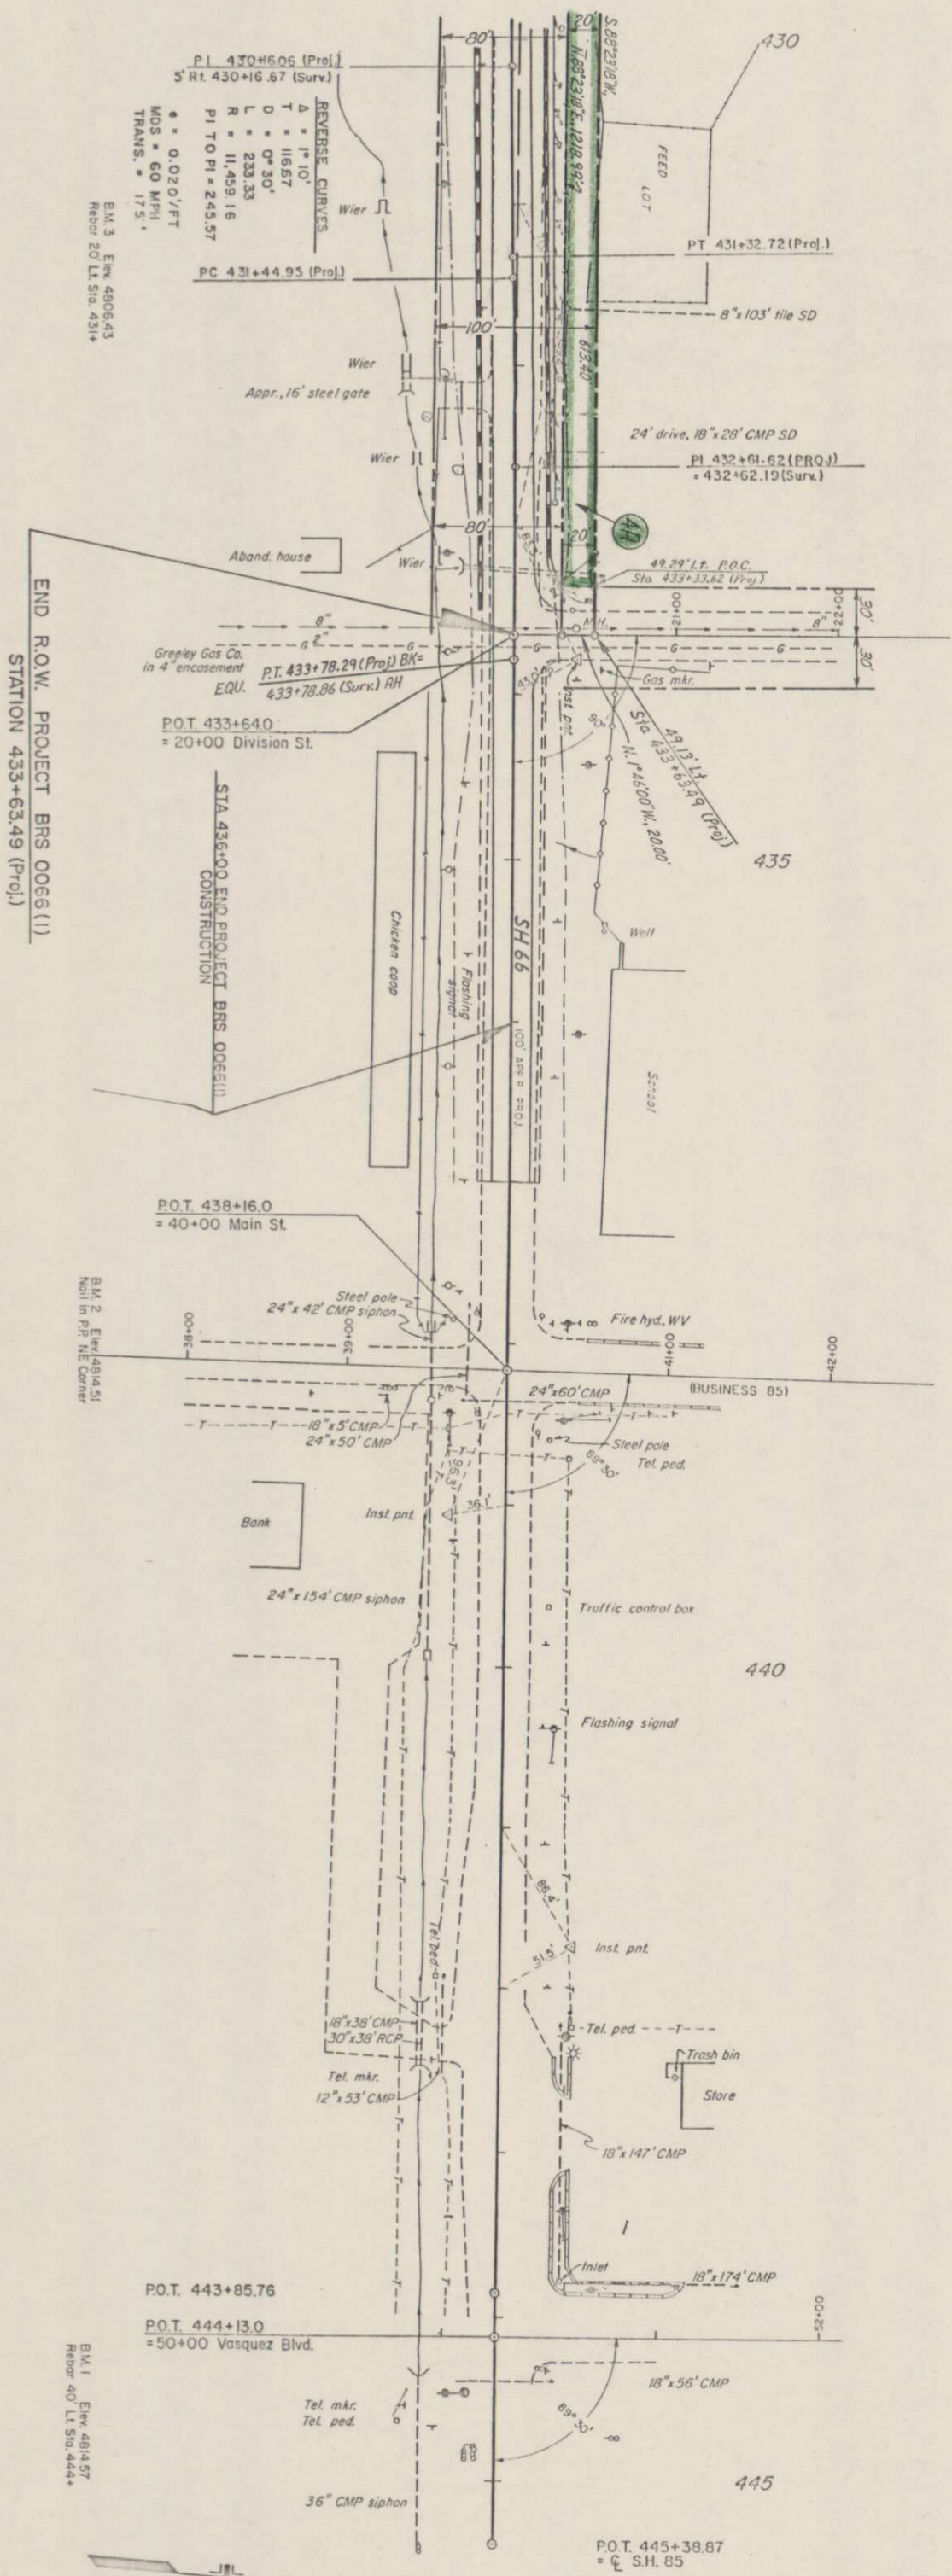

T.3N., R.66W., 6th P.M.

[illegible]

RIGHT OF WAY
OWNERSHIP MAP
WEST OF PLATTEVILLE
Original Scale: 1" = 200'

