
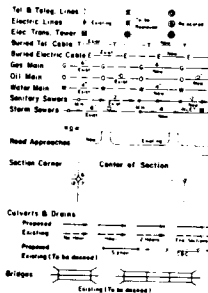


STATE DEPARTMENT OF HIGHWAYS DIVISION OF HIGHWAYS—STATE OF COLORADO

Division	Project No.	Sheet No.
COLORADO	BRS 0149(7)	1

RIGHT OF WAY	SEVEN MILE BRIDGE	SW. OF CREEDE
REVISIONS		

CONVENTIONAL SIGNS

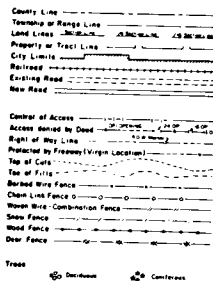

RIGHT OF WAY PLAN OF PROPOSED FEDERAL AID PROJECT NO. BRS 0149(7) STATE HIGHWAY NO 0149 MINERAL COUNTY


RIGHT OF WAY

SCALE OF ORIGINAL DRAWINGS
PLAN SHEETS 1"=100'

R.O.W. LENGTH OF PROJECT = 0.497 MILES

STA. 32+05.14 END R.O.W. PROJ. BRS 0149(7)

STA. 4+66.60 BEGIN R.O.W. PROJ. BRS 0149(7)

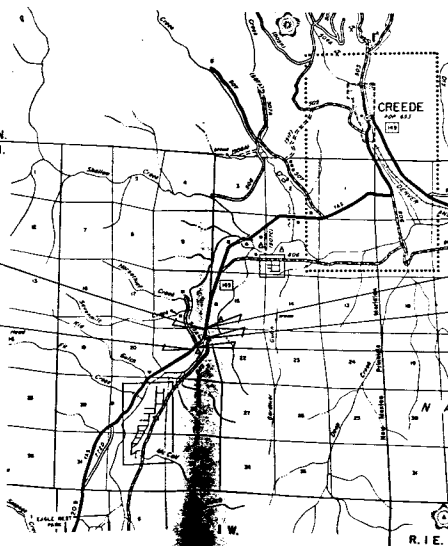STA. 33+00.00 END
RS 0149(8) CONST.STA. 19+46.00 BEGIN RS 0149(8) CONST.
END RS 0149(7) CONST.STA. 6+00.00 BEGIN
RS 0149(7) CONST.

INDEX OF SHEETS


SHEET NO.	TITLE SHEET
1	TITLE SHEET
2	PLAN SHEET & TABULATION OF PROPERTY

DIVISION OF HIGHWAYS	
APPROVED <i>R. L. Chalmers</i> ASS. CHIEF ENGINEER	DATE 4-20-82
DEPARTMENT OF TRANSPORTATION FEDERAL HIGHWAY ADMINISTRATION	
APPROVED	DATE
DIVISION ADMINISTRATOR	

T. 41 N., R. 1 W., N.M.P.M.
RIO GRANDE NATIONAL FOREST

FEDERAL ROAD DISTRICT NO.	DIVISION	PROJ. NO.	SHEET NO.	TOTAL SHEETS
VII	COLORADO	BR5 0149(7)	2	2

REVISIONS

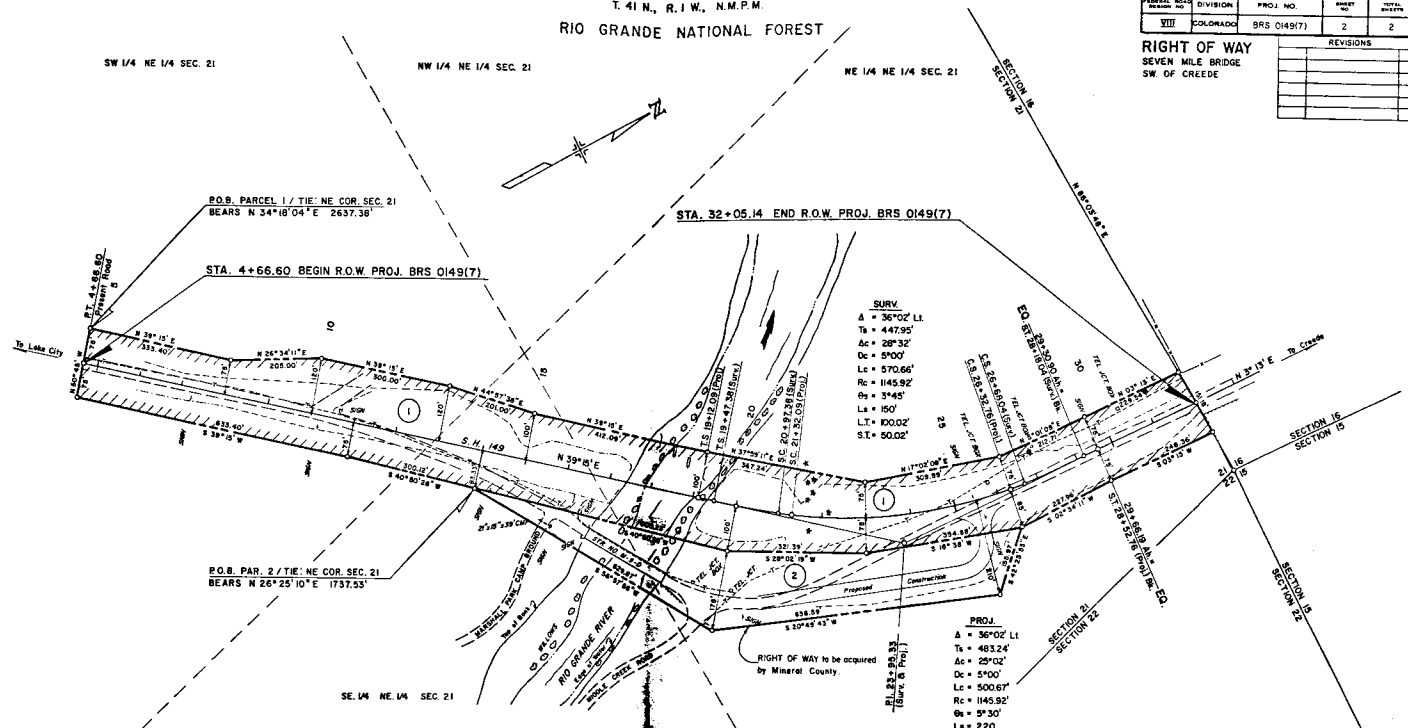

R.O.W. TABULATION OF PROPERTIES IN MINERAL COUNTY S.H. NO. 149					
PARCEL NO.	OWNER	LOCATION	AREA IN ACRES		REMARKS
			PARCEL	TOTAL ACQUIRED	
1	U.S. FOREST SERVICE	SW 1/4 NE 1/4 B	10.377	10.377	
	RIO GRANDE NATIONAL FOREST	E. 1/2 NE 1/4 SEC. 21			

NOTE
Parcel No. 2 to be acquired from
U.S. FOREST SERVICE by Mineral
County. 3.345 Acres.

R.1 W., N.M.P.M.


TITLE SHEET

STATE DEPARTMENT OF HIGHWAYS DIVISION OF HIGHWAYS—STATE OF COLORADO

PROJECT NO.	DIVISION	PROJECT NO.	SHEET NO.
BRS 0149(7)	COLORADO	BRS 0149(7)	1

RIGHT OF WAY	REVISIONS
SEVEN MILE BRIDGE	
SW. OF CREEDE	

CONVENTIONAL SIGNS

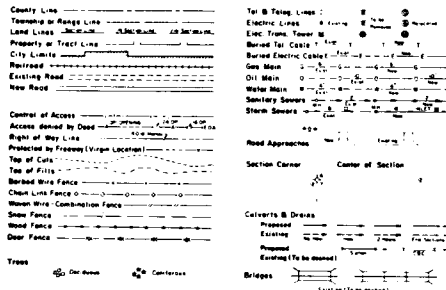


RIGHT OF WAY PLAN OF PROPOSED FEDERAL AID PROJECT NO. BRS 0149(7) STATE HIGHWAY NO 0149 MINERAL COUNTY

RIGHT OF WAY

SCALE OF ORIGINAL DRAWINGS
PLAN SHEETS 1"=100'


ROW LENGTH OF PROJECT = 0.497 MILES

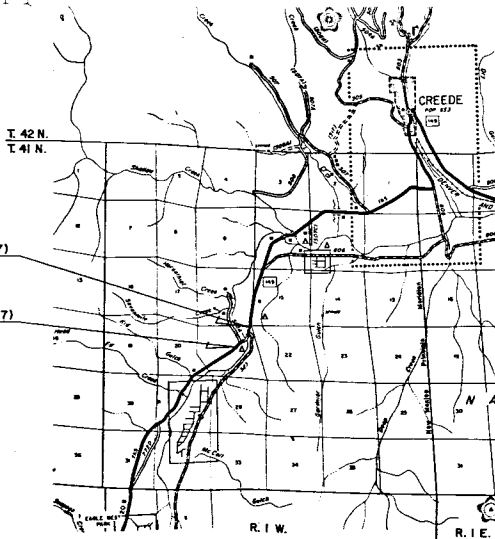

STA. 32+05.14 END R.O.W. PROJ. BRS 0149(7)

STA. 4+66.60 BEGIN R.O.W. PROJ. BRS 0149(7)

DIST. 5 10/81
0106 L.P.

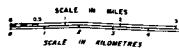

INDEX OF SHEETS

SHEET NO.	TITLE SHEET
1	TITLE SHEET
2	PLAN SHEET & TABULATION OF PROPERTY

MAPS SHOWING
U.S. FOREST LAND
RIO GRANDE NATIONAL FOREST
IN
MINERAL COUNTY

CERTIFICATE OF CHIEF ENGINEER

I, E.N. Hoase of Denver, Colorado, hereby certify that this map was made from notes taken during an actual survey made by the Resident Engineer, which work to the best of my knowledge and belief is accurately represented by this map.

Denver, Colorado

Date: 11/4/81

STATE DEPARTMENT OF HIGHWAYS
DIVISION OF HIGHWAYS, STATE OF COLORADO

E.N. Hoase
E. N. Hoase — Chief Engineer


DEPARTMENT OF TRANSPORTATION FEDERAL HIGHWAY ADMINISTRATION	
APPROVED	DATE
DIVISION ADMINISTRATOR	

T. 41 N., R. 1 W., N.M.P.M.
RIO GRANDE NATIONAL FOREST

PARCEL NO.	DIVISION	PROJ. NO.	SHEET NO.	TOTAL SHEETS
VII	COLORADO	BRS C-49(7)	2	2

RIGHT OF WAY
SEVEN MILE BRIDGE
SW. OF CREEDE

REVISIONS

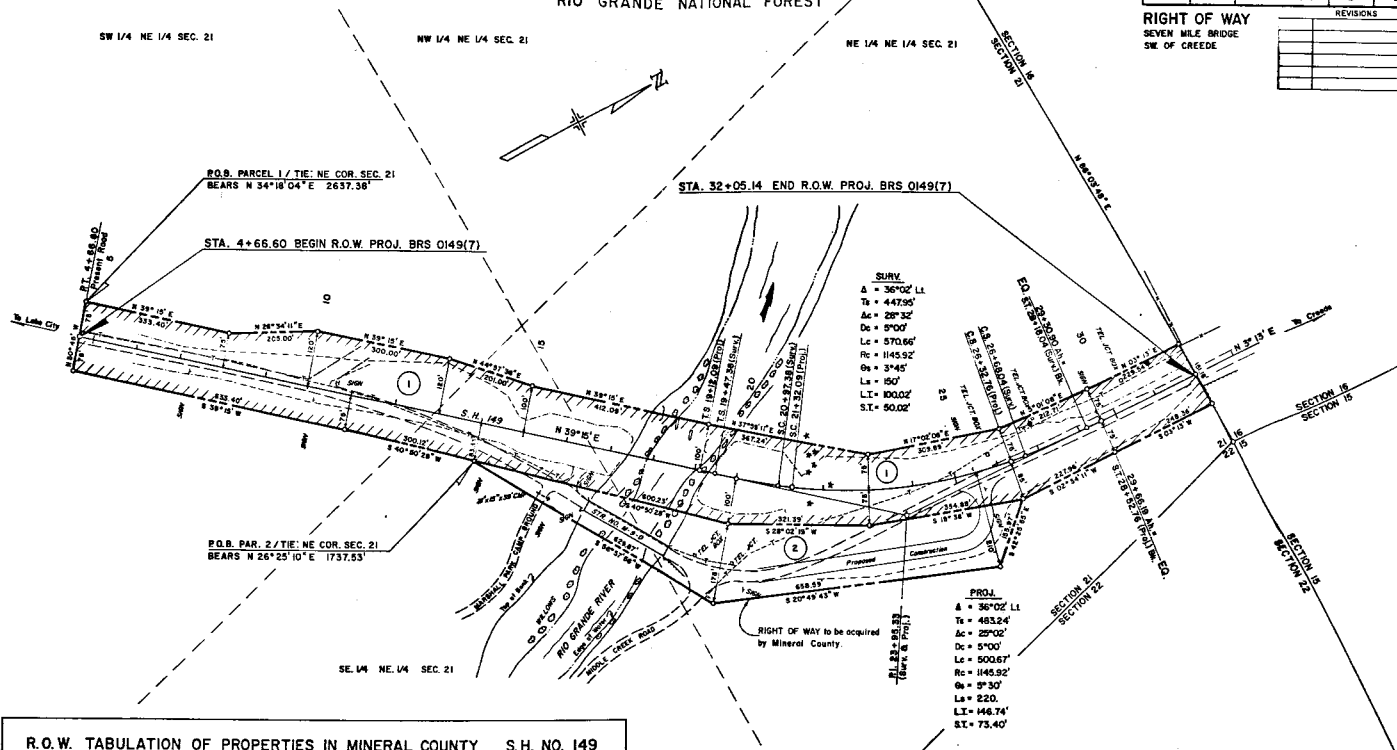

R.O.W. TABULATION OF PROPERTIES IN MINERAL COUNTY S.H. NO. 149

PARCEL NO.	OWNER	LOCATION	AREA IN ACRES		REMARKS
			PARCEL	TO BE ACQUIRED	
		T. 41 N., R. 1 W., N.M.P.M.			
1	U.S. FOREST SERVICE	SW. 1/4 NE. 1/4 8	10.377	10.377	
	RIO GRANDE NATIONAL FOREST	E. 1/2 NE. 1/4 SEC. 21			

T. 41 N., R. 1 W., N.M.P.M.

NOTE
Parcel No. 2 to be acquired from
U.S. FOREST SERVICE by Mineral
County. 3.345 Acres.