

S.W. 1/4, SEC. 27
T. 24 S., R. 67 W.



BASIS OF BEARINGS:
All bearings are based on a line
connecting CDOH Control Monument
(Pnt 100) and Control Monument
(Pnt 101) having an assumed
bearing of N. 54° 33' E.

FEDERAL ROAD REGION NO.	DIVISION	PROJECT NO.	SHEET NO.	TOTAL SHEETS
VIII	COLORADO	BRS 0165(4)	1	1

REVISIONS	

RIGHT OF WAY
3.1 MILES EAST OF RYE
STR. M-17-Q

0 100' 200'
ORIGINAL SCALE 1" = 100'

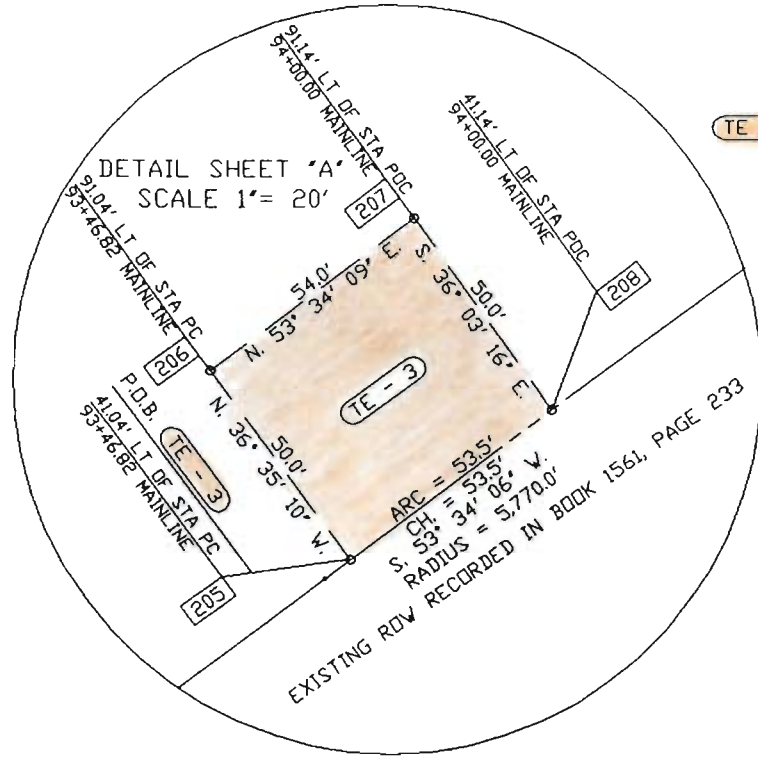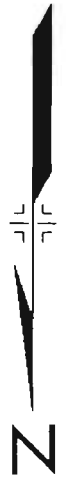

TE - 3 LELAND E. HEINZE (DEC.) AND
AUDREY L. HEINZE, J.T.

(DETOUR)
CURVE DATA
Δc = 12° 09' 22" RT.
Dc = 6° 00' 00"
Tc = 101.68'
Lc = 202.60'
Rc = 954.93'


(MAINLINE)
CURVE DATA
Δc = 2° 15' 01" RT.
Dc = 1° 00' 00"
Tc = 112.52'
Lc = 225.01'
Rc = 5,729.58'

(DETOUR)
CURVE DATA
Δc = 20° 39' 22" LT.
Dc = 4° 00' 00"
Tc = 261.03'
Lc = 516.40'
Rc = 1,432.40'

(MAINLINE)
CURVE DATA
Δc = 10° 45' 01" LT.
Dc = 1° 45' 00"
Tc = 308.05'
Lc = 614.30'
Rc = 3,274.05'

POINT TABULATION

PNT. NO.	NORTHING	EASTING
100	9,330.463	9,059.609
101	10,000.000	10,000.000
200	10,113.656	10,003.454
201	10,098.684	9,953.113
202	9,863.073	9,507.854
203	9,776.225	9,343.725
204	9,529.689	9,187.063
205	9,546.691	9,363.550
206	9,506.542	9,393.352
207	9,474.472	9,349.901
208	9,514.895	9,320.474

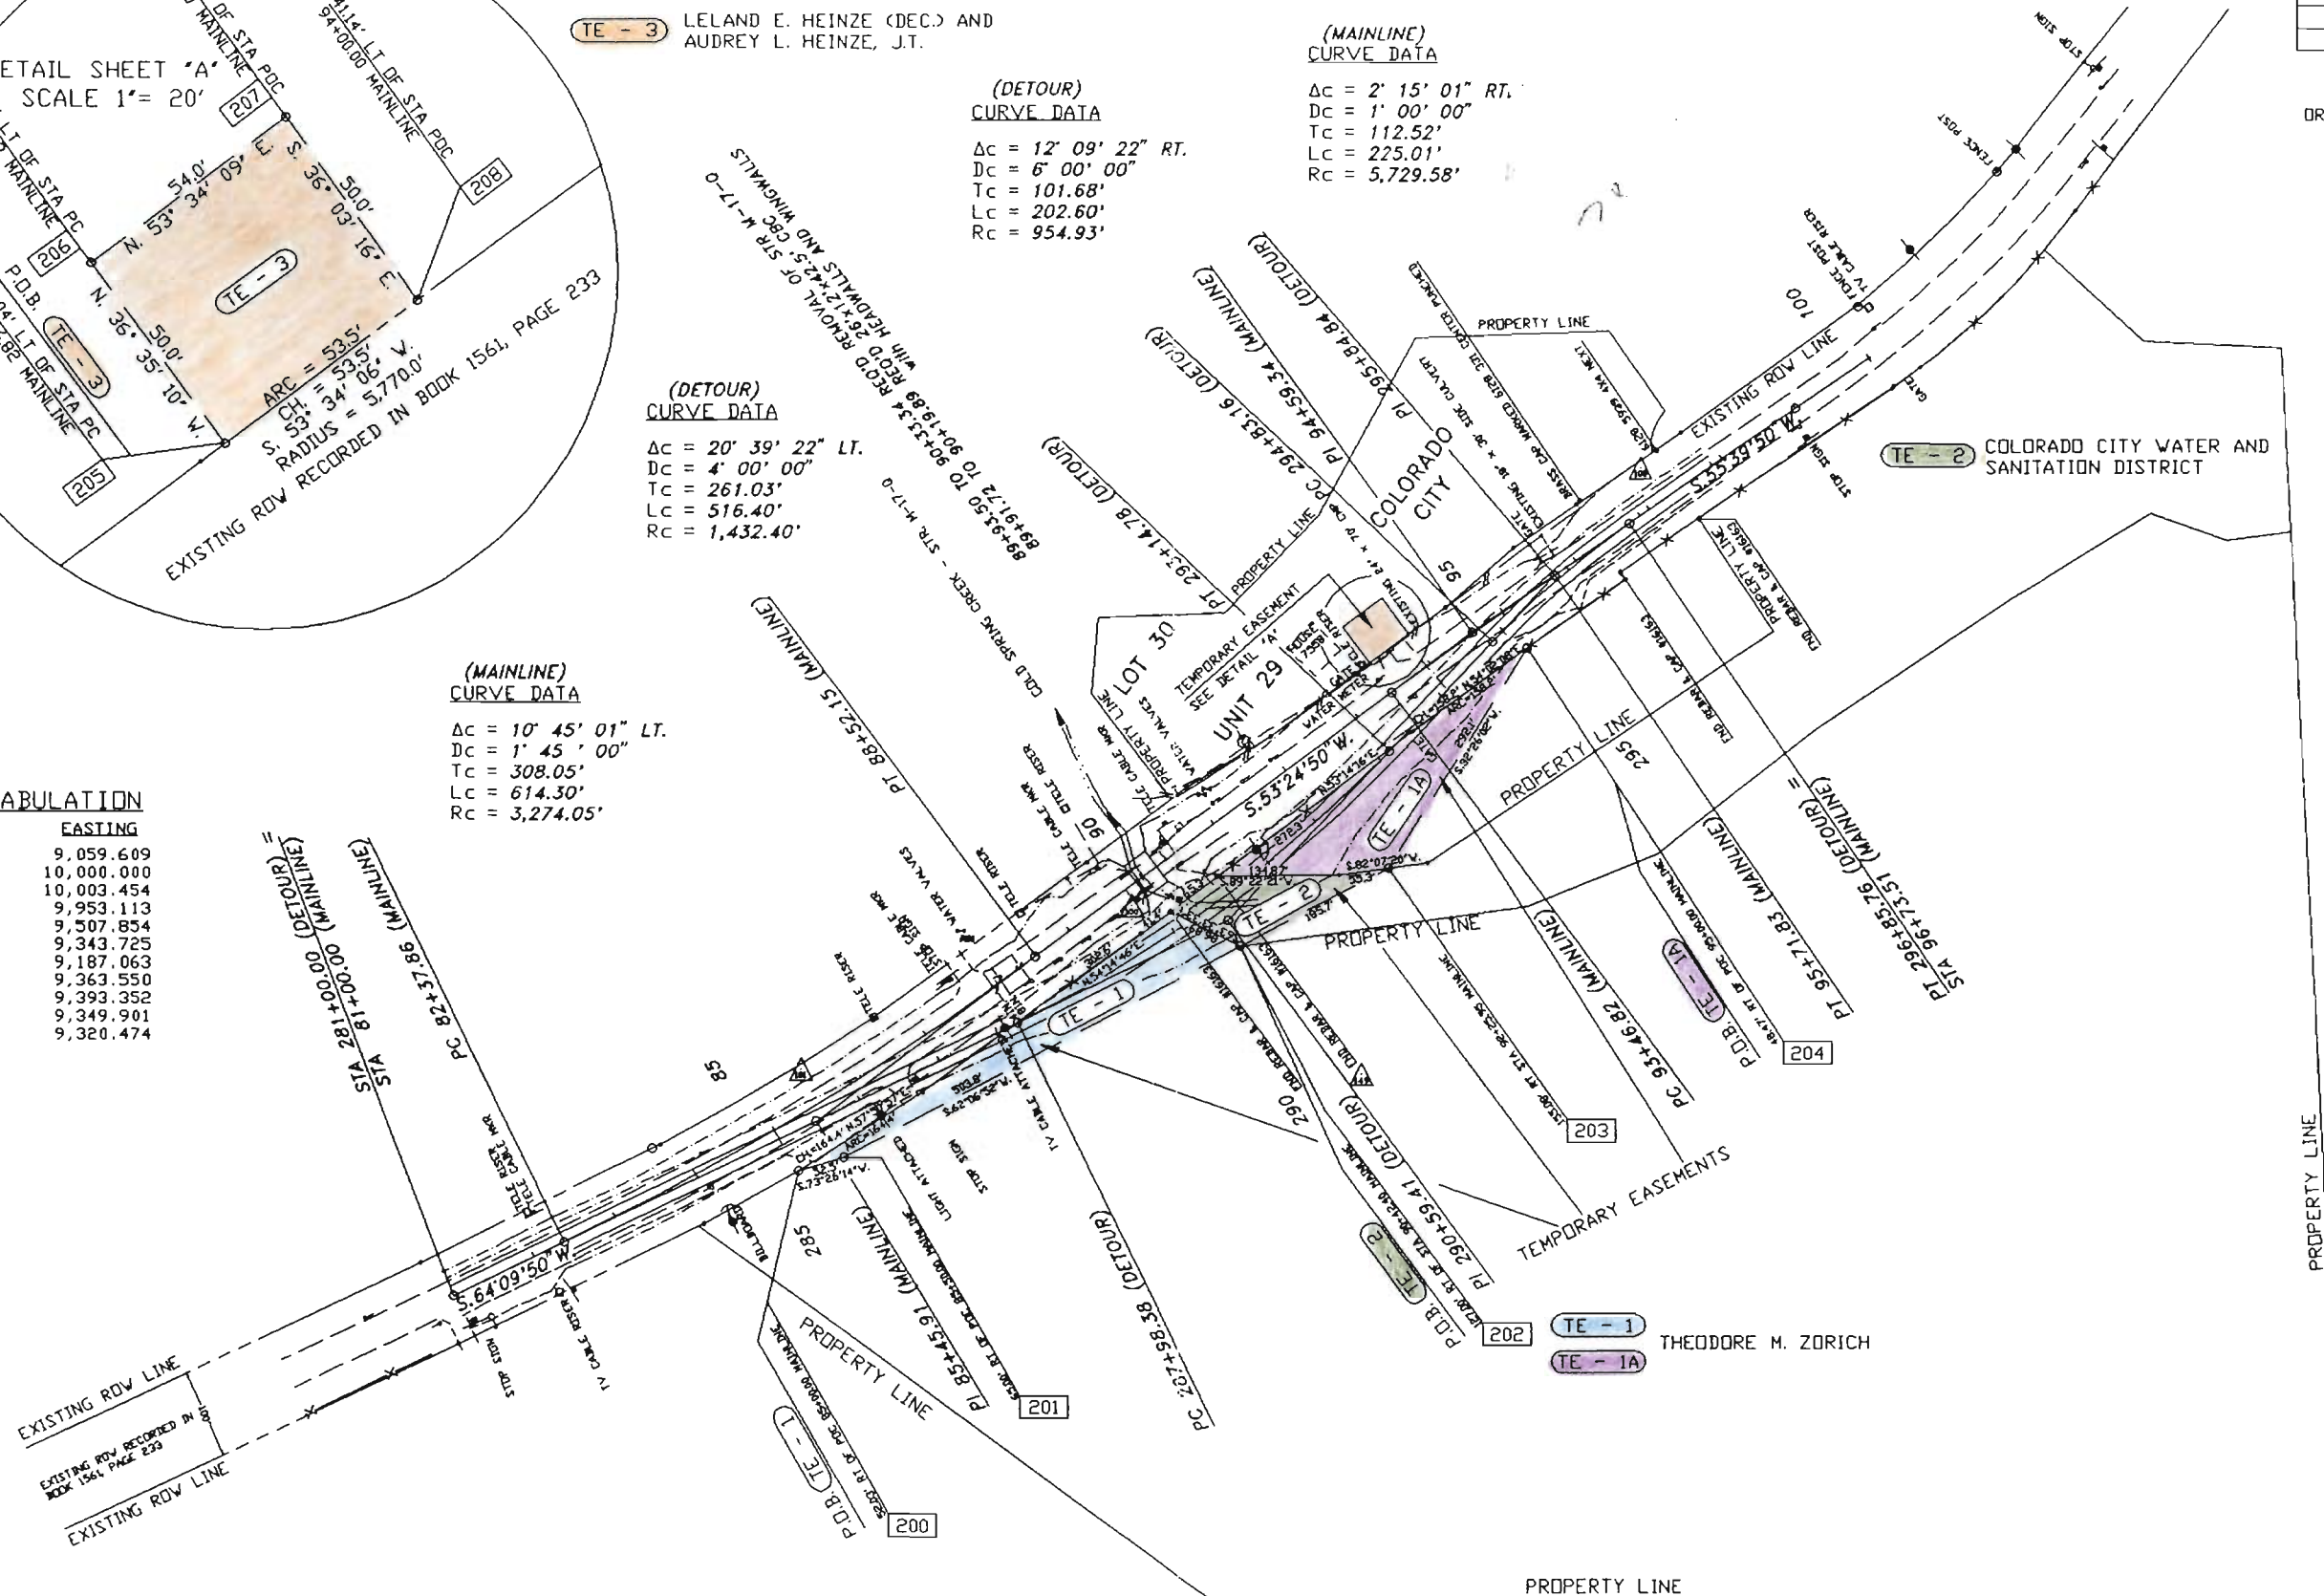

TE - 1 THEODORE M. ZORICH
TE - 1A

OCT 22 1990

(MAINLINE)
CURVE DATA

(DETOUR)
CURVE DATA

(DETOUR)
CURVE DATA

(MAINLINE)
CURVE DATA

$\Delta C = 2^{\circ} 15' 01''$ RT.
 $D C = 1^{\circ} 00' 00''$
 $T C = 112.52'$
 $L C = 225.01'$
 $R C = 5,729.58'$

[illegible]

LELAND E. HEINZE (DEC.) AND
AUDREY L. HEINZE, JT.

RIGHT OF WAY
3.1 MILES EAST OF RYE
STR. M-17-Q

PROPERTY LINE

FEDERAL HIGHWAY ADMINISTRATION
Authorized _____
Date _____
DIVISION ADMINISTRATOR

THEODORE W. ZORICH

POINT TABULATION	
NORTHING	EASTING
9,330.463	9,059.609
10,000.000	10,000.000
10,113.656	10,003.454
9,863.075	9,507.854
9,776.225	9,343.725
9,529.689	9,187.063
9,546.691	9,363.550
9,506.542	9,393.352
9,474.472	9,349.901
9,514.895	9,320.474

(MAINLINE)
CURVE DATA




(DETOUR)
CURVE DATA

$$\begin{aligned}\Delta C &= 20.39^{\circ} 22'' \text{ LT.} \\ D C &= 4.00^{\circ} 00'' \\ T C &= 261.03^{\circ} \\ L C &= 516.40^{\circ} \\ R C &= 1,432.40^{\circ}\end{aligned}$$

LELAND E. HEINZE (DEC.) AND
AUDREY L. HEINZE, J.T.

S.W. 1/4, SEC. 27
T. 24 S., R. 67 W.

BASIS OF BEARINGS:
All bearings are based on a line connecting CDOH Control Monument (Pnt 100) and Control Monument (Pnt 101) having an assumed bearing of N. 54.33° E.

RIGHT OF WAY
3.1 MILES EAST OF RYE
STR. M-17-Q




RIGHT OF WAY

REVISIONS

3.1 MILES EAST OF RYE
STR. M-17-Q

MO. 00 00 00

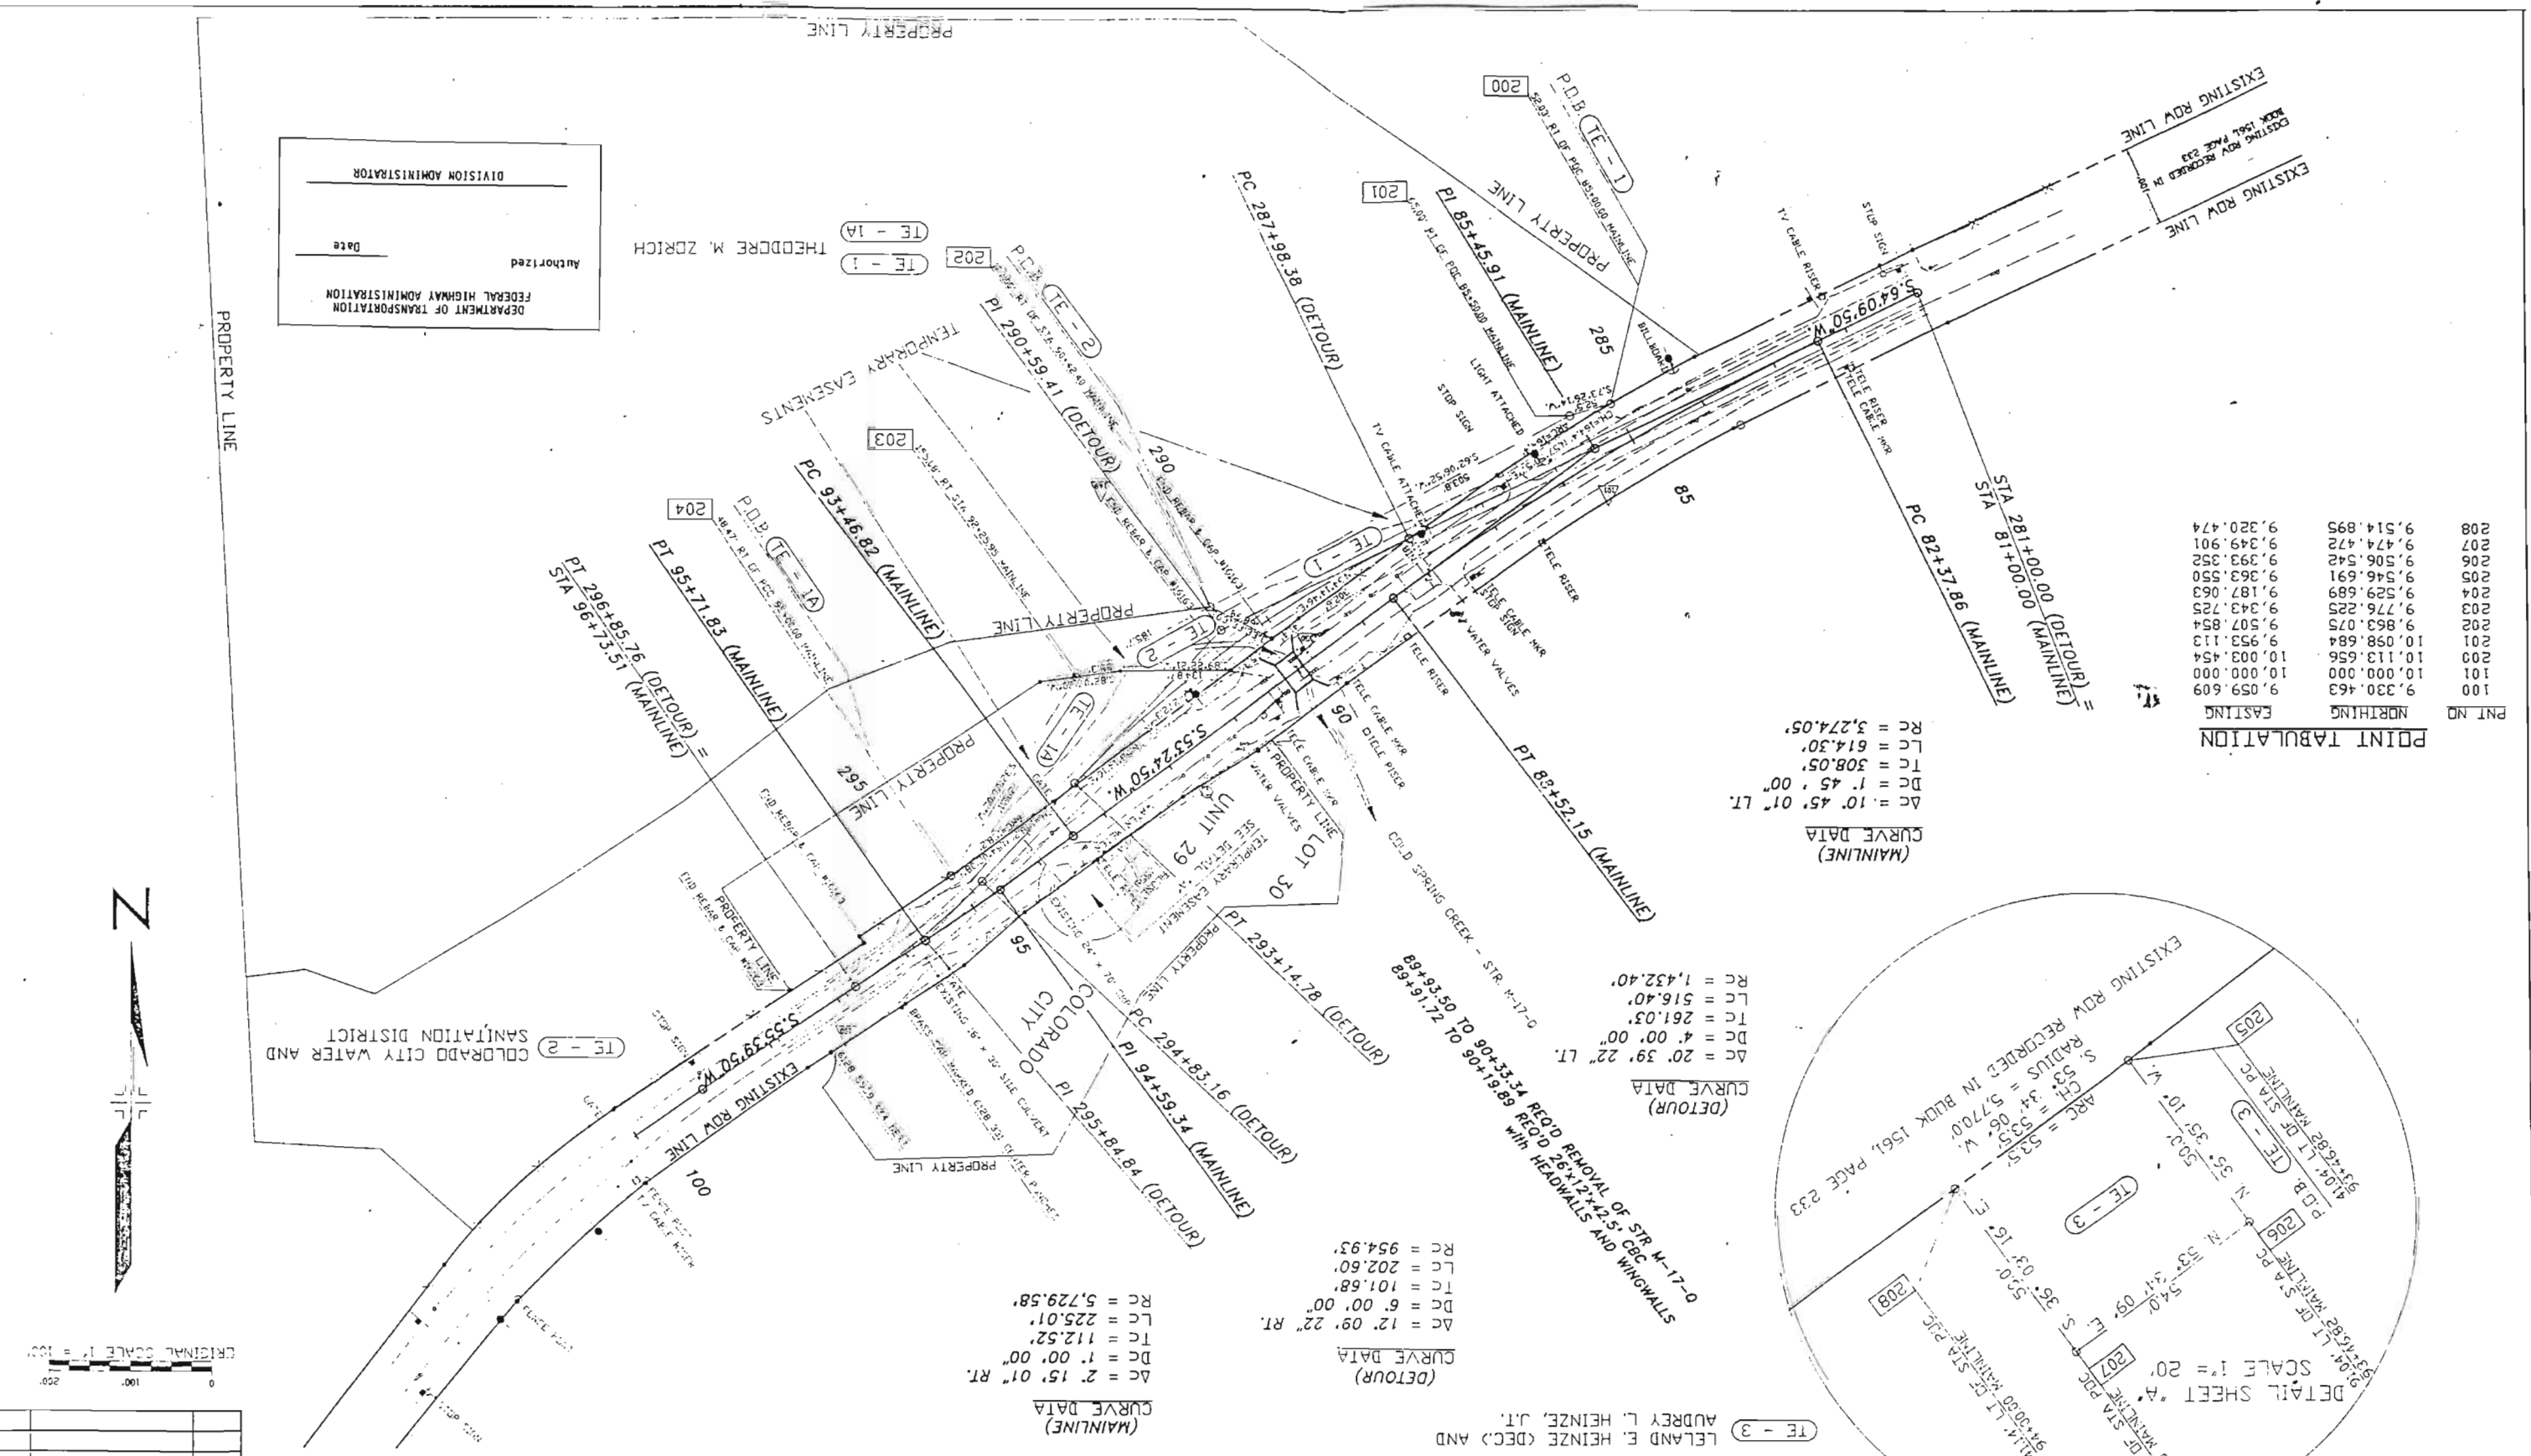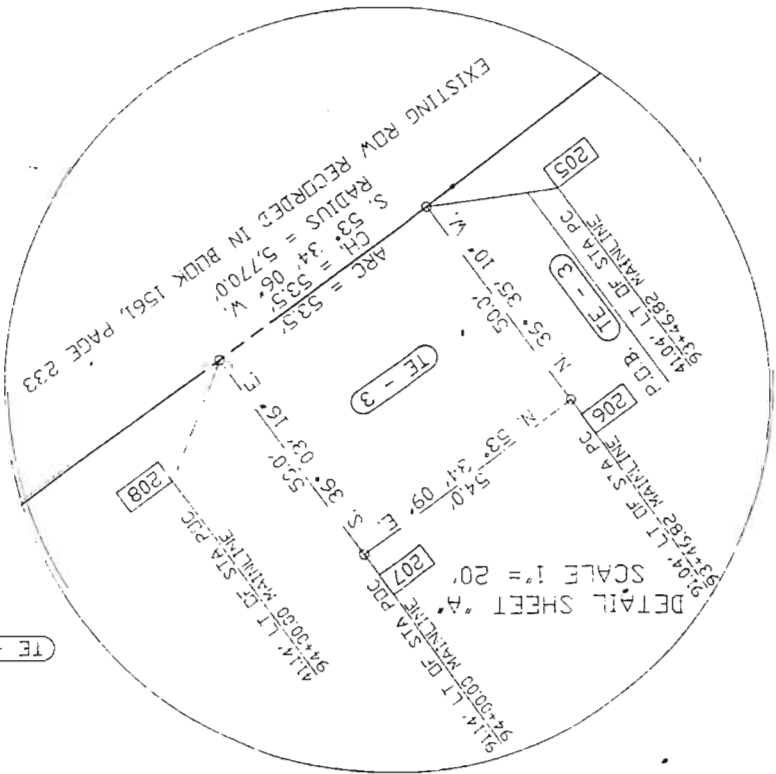

S.W. 1/4, SEC. 27
T. 24 S., R. 67 W.



BASIS OF BEARINGS:
All bearings are based on a line
connecting CDOH Control Monument
(Pnt 100) and Control Monument
(Pnt 101) having an assumed
bearing of N. 54° 33' E.

FEDERAL ROAD REGION NO.	DIVISION	PROJECT NO.	SHEET NO.	TOTAL SHEETS
VIII	COLORADO	BRS 0165(4)	1	1

REVISIONS

RIGHT OF WAY
3.1 MILES EAST OF RYE
STR. M-17-Q

0 100' 200'
ORIGINAL SCALE 1" = 100'

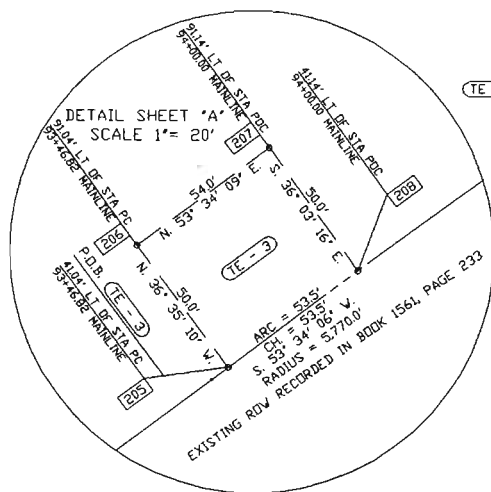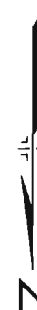

(TE - 3) LELAND E. HEINZE (DEC.) AND
AUDREY L. HEINZE, J.T.

(DETOUR)
CURVE DATA

ΔC = 12° 09' 22" RT.
DC = 6° 00' 00"
TC = 101.68'
LC = 202.60'
RC = 954.93'

(MAINLINE)
CURVE DATA

ΔC = 2° 15' 01" RT.
DC = 1° 00' 00"
TC = 112.52'
LC = 225.01'
RC = 5,729.58'

(DETOUR)
CURVE DATA


ΔC = 20° 39' 22" LT.
DC = 4° 00' 00"
TC = 261.03'
LC = 516.40'
RC = 1,432.40'

(MAINLINE)
CURVE DATA

ΔC = 10° 45' 01" LT.
DC = 1° 45' 00"
TC = 308.05'
LC = 614.30'
RC = 3,274.05'

POINT TABULATION

PNT. NO.	NORTHING	EASTING
100	9,230.463	9,059.609
101	10,000.000	10,000.000
200	10,113.656	10,003.454
201	10,098.684	9,953.113
202	9,853.075	9,507.834
203	9,776.225	9,343.725
204	9,529.689	9,187.063
205	9,546.691	9,363.550
206	9,506.542	9,393.352
207	9,474.472	9,349.901
208	9,514.895	9,320.474

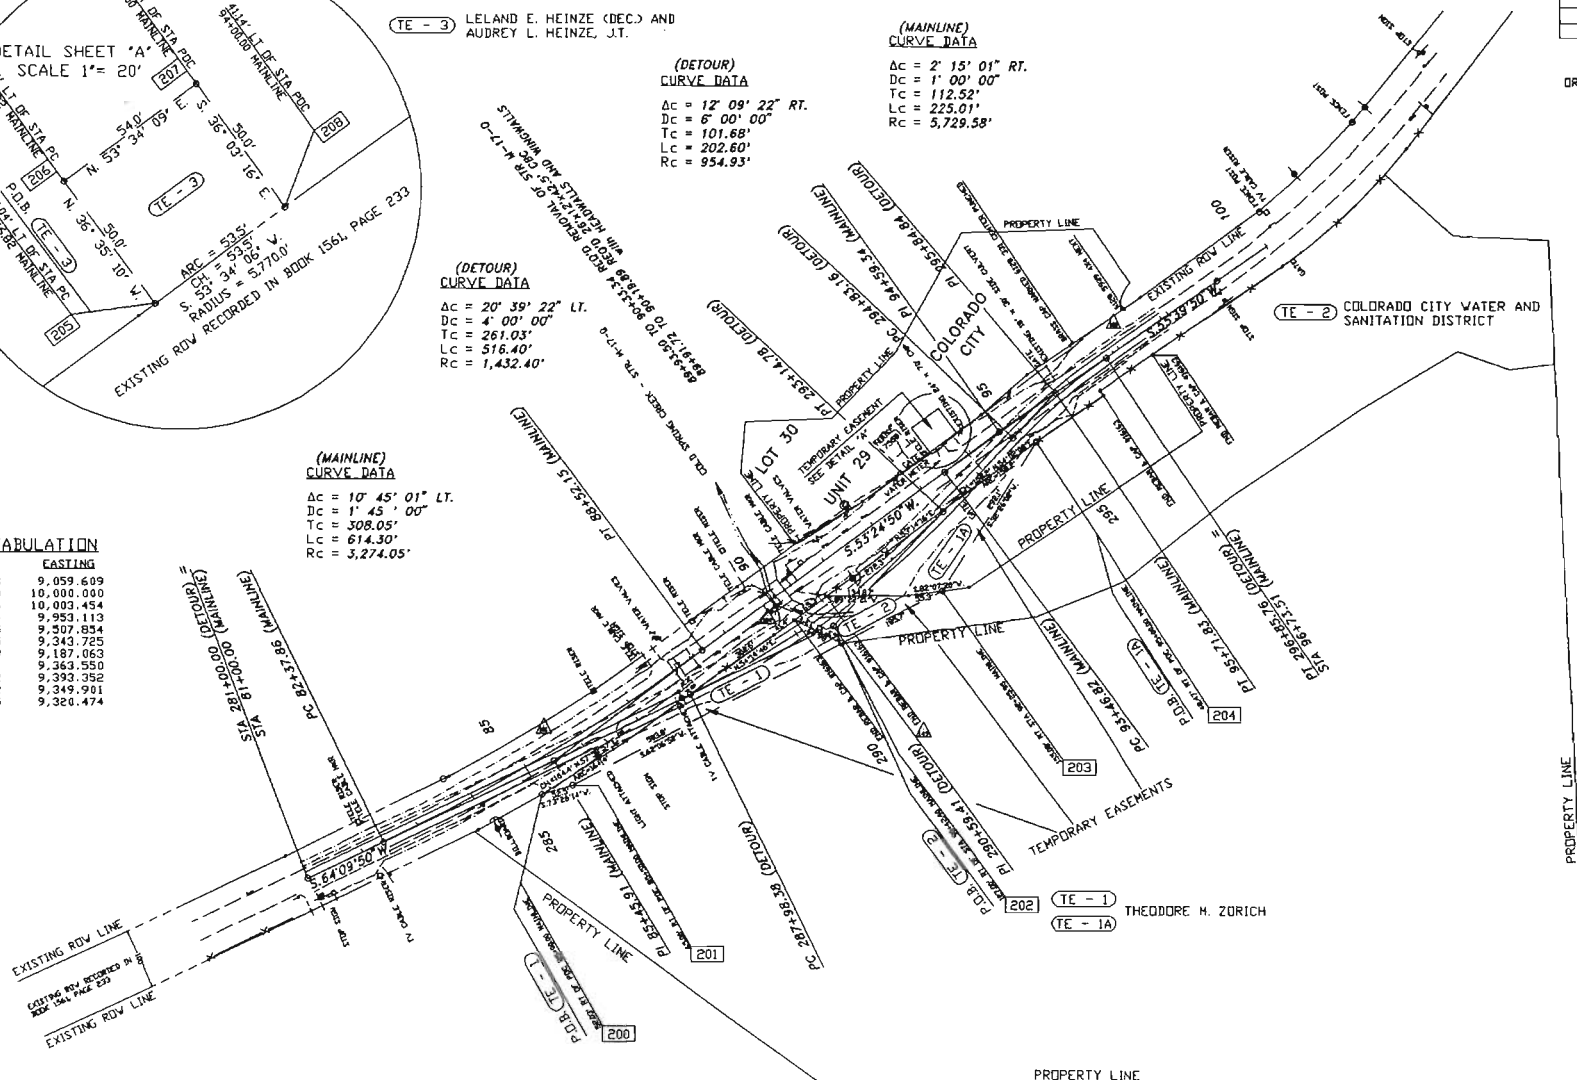

OCT 22 1990