

10216

T. 10 S., R. 80 W., 6th P.M.

FEDERAL ROAD DISTRICT NO.	DIVISION	PROJ. NO.	SHEET NO.	TOTAL SHEETS
VIII	COLORADO	BR 0241-032	1	1



RIGHT OF WAY
IOWA GULCH
S. OF JCT. S.H. 300

REVISIONS		
3-2-95	Add basis of bearing	JAG
7-19-95	Add control pnts	JAG
	Add dimension note	JAG

Plan is Metric

SURVEY CONTROL POINTS SET					
NAME	MP	NORTHING	EASTING	ELEV.	DESC.
824	182.4 R	56166.237	42820.259	2878.228	3.25" CDOT Al. Cop
826	182.6 L	55970.677	42984.297	2875.102	3.25" CDOT Al. Cop
828	182.8 R	55630.623	43179.755	2866.174	3.25" CDOT Al. Cop
830	183.0 L	55392.572	43348.800	2863.400	3.25" CDOT Al. Cop
TEMPORARY EASEMENT					
NAME		NORTHING	EASTING		
052		55900.777	42996.648		
050		55829.222	43030.216		
051		55796.227	43052.828		
053		55762.196	43091.618		

ALIQUOT CORNERS FOUND			
BRASS CAP	55548.6652	43241.7234	2 1/4" BLM Brass Cap 1965, T10S, R80W, 6th P.M., S9, S10, S16, S15

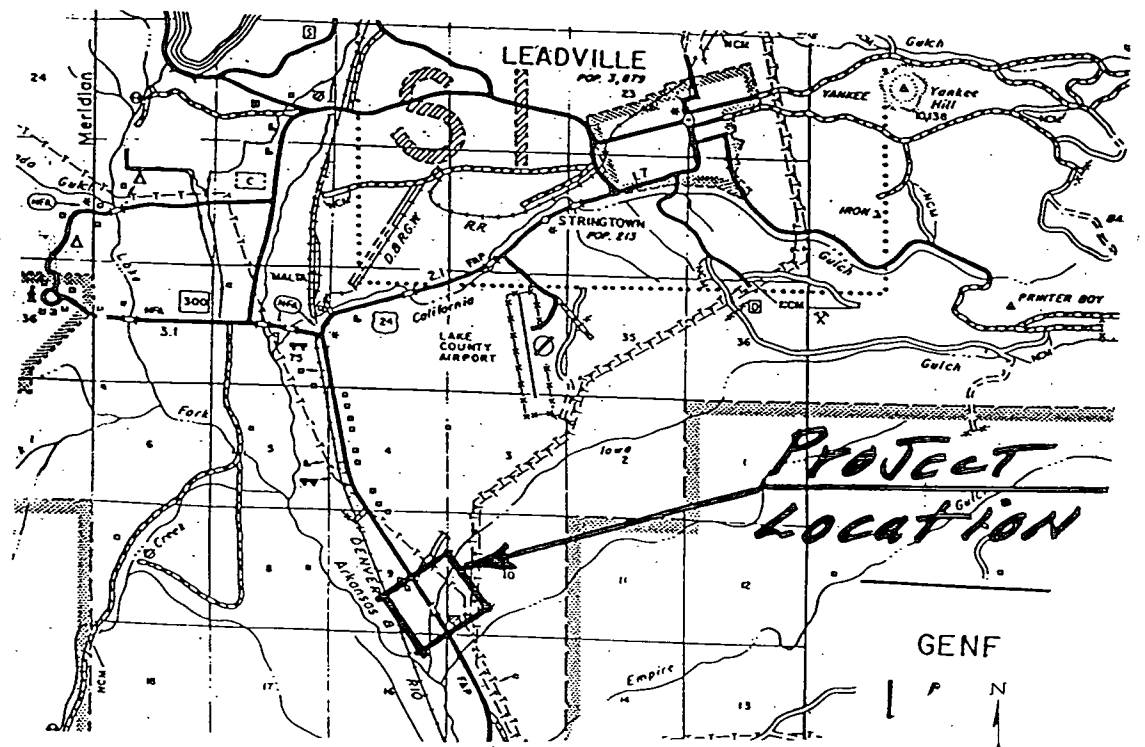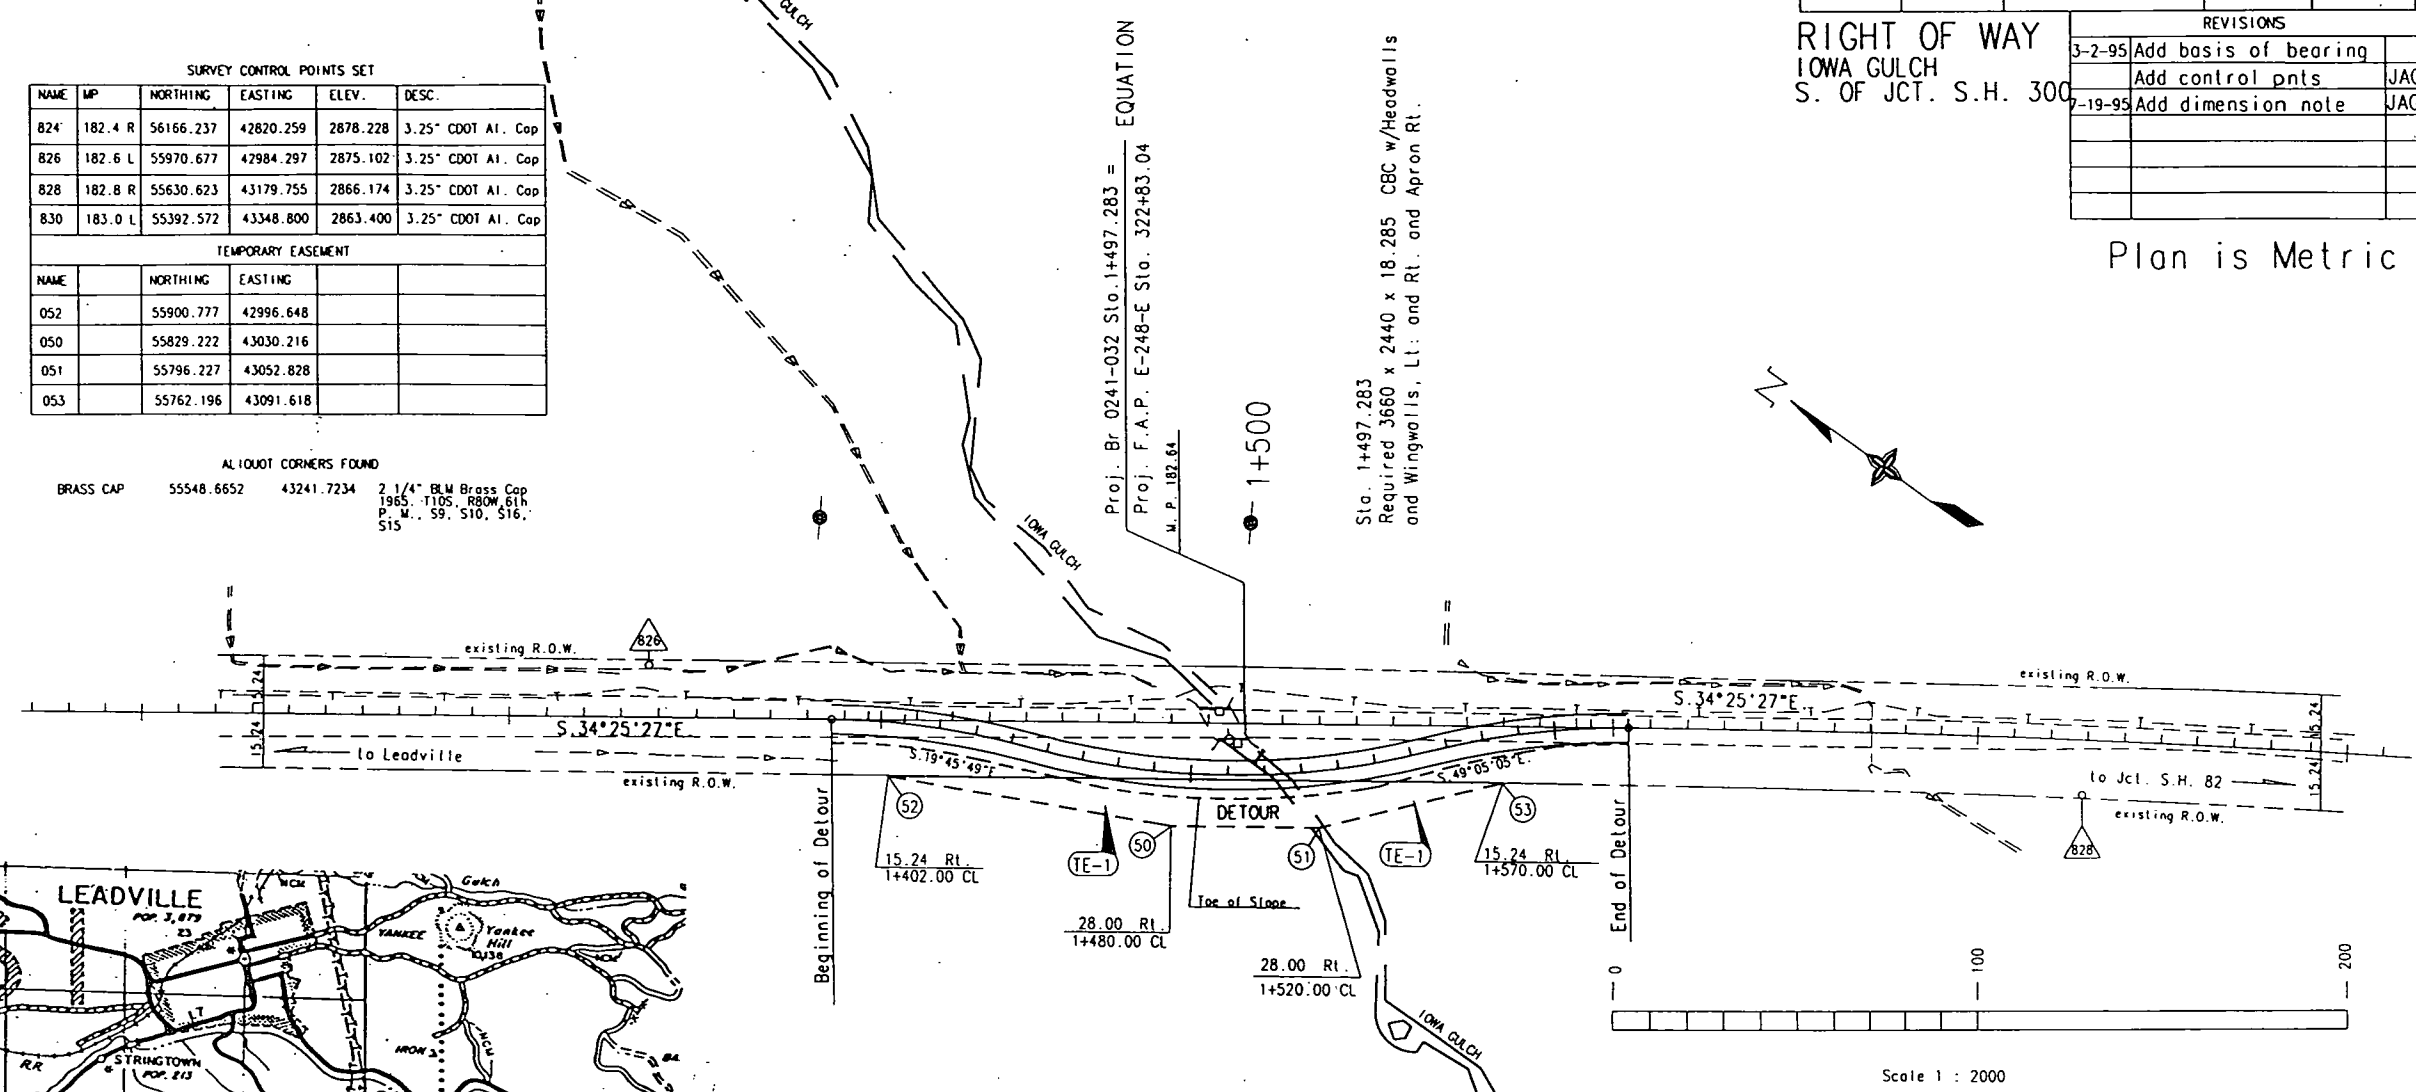

Region 3
Subacct.: 10216
12-27-94

NOTE: All dimensions are meters unless otherwise noted.
BASIS OF BEARINGS: N 29° 53' 23" W between set G.P.S. control points 828 and 826.
NOTE: Right-of-Way previously acquired on Proj. F.A.P. 248-E

R.O.W. TABULATION OF PROPERTIES IN LAKE COUNTY S.H. 24					
PARCEL NO.	OWNERS	ADDRESS	LOCATION	AREA	
				PARCEL AREA	TO BE ACQUIRED
TE-1	Ray E. Dawson and Joan Dawson	10544 Highway 24 So Leadville, Colorado 80461	BOOK 497, PAGE 695 T.10 S., R.80 W., 6th P.M. E1/2 SE1/4 SEC. 9	0.133 Ha (0.329 A.)	for a temporary detour

DEPARTMENT OF TRANSPORTATION
FEDERAL HIGHWAY ADMINISTRATION
AUTHORIZED: 7/27/95
DATE
Edmund J. Tucker
DIVISION ADMINISTRATOR