

CONVENTIONAL SIGNS

County Line _____

Township or Range Line _____

Land Lines Section Line _____ 1/4 Section _____ 1/16 Section _____

Property or Tract Line _____

City Limits _____

Railroad _____

Existing Road _____

New Road _____

Control of Access _____

Access denied by Deed _____

Right of Way Line _____

Protected by Freeway (Virgin Location) _____

Top of Cuts _____

Toe of Fills _____

Barbed Wire Fence _____

Chain Link Fence _____

Woven Wire-Combination Fence _____

Snow Fence _____

Wood Fence _____

Deer Fence _____

Trees

Deciduous _____

Coniferous _____

Tel. _____

Teleg. Lines _____

Electric Lines _____

Elec. Trans. Tower _____

Buried Electric Cable _____

Gas Main _____

Oil Main _____

Water Main _____

Sanitary Sewers _____

Storm Sewers _____

Road Approaches _____

Section Corner _____

Center of Section _____

Culverts _____

Drains _____

Bridges _____

R.O.W. Line _____

R.O.W. Prior to 1984 _____

Existing R.O.W. (1984) _____

Permanent Easement _____

Slope Easement _____

Temporary Easement _____

Section Line _____

1/4 Section Line _____

1/16 Section Line _____

Remainder Line _____

Property Line _____


STATE DEPARTMENT OF HIGHWAYS
DIVISION OF HIGHWAYS—STATE OF COLORADO
RIGHT-OF-WAY PLAN OF PROPOSED
COLORADO PROJECT NO. CC 12-0025-14
STATE HIGHWAY NO. 25
ADAMS COUNTY
RIGHT OF WAY

FEDERAL ROAD REGION NO.	DIVISION	PROJ. NO.	SHEET NO.	TOTAL SHEETS
VIII	COLORADO	CC 12-0025-14	1	5

REVISIONS		
2-14-84	Add Future Access Note	URS
1-15-85	Rev. SE-110, SE-111	URS
1-22-85	Rev. 100A, 100B, SE-110, SE-111, SE-111A, SE-112	URS
1-28-85	Del. SE-109, SE-111 Rev. 2, SE-111A	URS
1-31-85	Rev. 2, SE-110 Rev. 2	URS
2-5-85	Add TE-III & TE-II2	URS
2-5-85	Add New Sheet 2 D	URS

RIGHT OF WAY
I-25 & THORNTON PARKWAY

SHEET NO.	INDEX OF SHEETS
1	TITLE SHEET
2A-2D	TABULATION OF PROPERTY SHEETS
3-4	PLAN SHEETS SHOWING R.O.W. REQUIRED
5	OWNERSHIP MAP

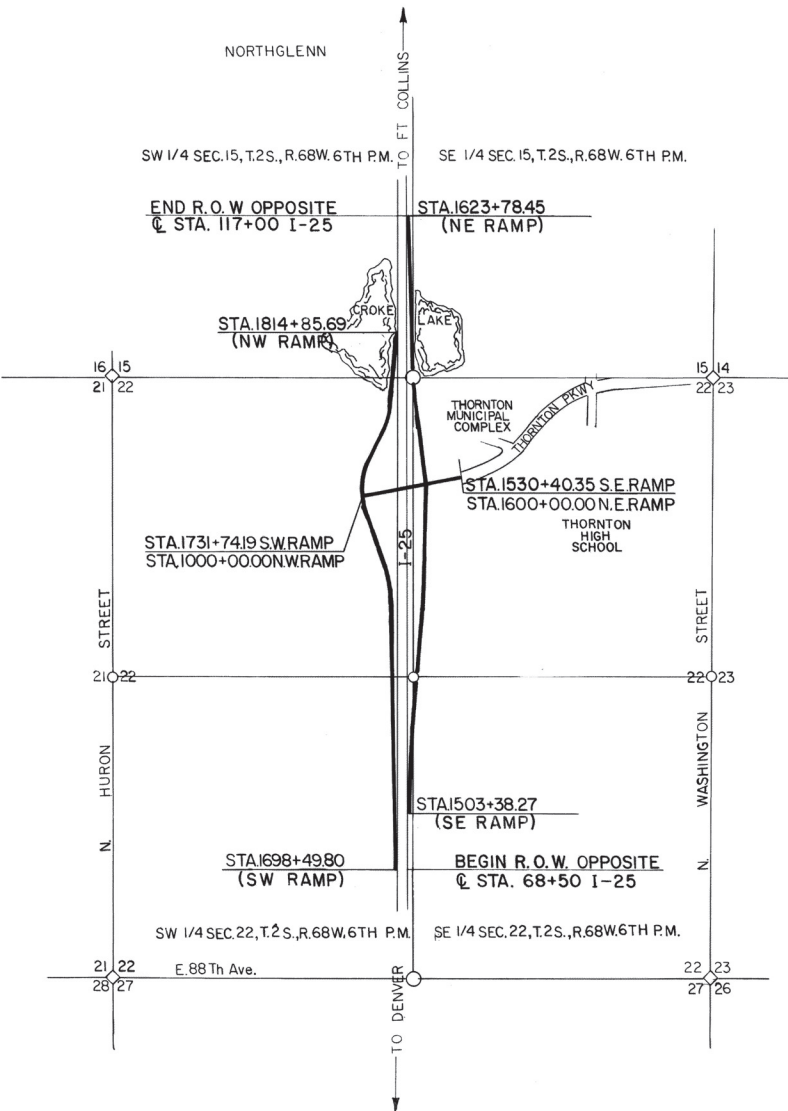

SCALE OF ORIGINAL DRAWINGS
PLAN 1"=100'
OWNERSHIP MAP 1"=400'
R.O.W. LENGTH OF PROJECT=0.92 MILES

DEPARTMENT OF TRANSPORTATION FEDERAL HIGHWAY ADMINISTRATION	DIVISION OF HIGHWAYS
APPROVED _____ DATE _____ DIVISION ADMINISTRATOR	APPROVED: _____ DISTRICT ENGINEER DATE 12/1/84

RIGHT OF WAY THORNTON PARKWAY/
I-25 INTERCHANGE

[illegible]

[illegible]

GENERAL ROAD SECTION NO.	DIVISION	PROJECT NO.	SHEET NO.
III	COLORADO	CC 12-0025-14	2D

RIGHT OF WAY THORNTON PARKWAY/
I-25 INTERCHANGE

[illegible]

CURVE (27)
 PI. 1730+09.50
 $\Delta = 15^\circ 01' 31''$
 $D_c = 10^\circ 00'$
 $T = 75.56'$
 $L = 150.25'$
 $R = 572.96'$

CURVE (28)

P.I. 1801+53.39

$\Delta = 29^\circ 58' 29''$

$D_c = 10^\circ 00'$

$T = 153.39'$

$L = 299.75'$

$R = 572.96'$

CURVE (29)

P.I. 1807+66.11

$\Delta = 20^{\circ}00'00''$


$D_c = 6^{\circ}00'$

$T = 168.38'$

$L = 333.33'$

$R = 954.93$

RIGHT OF WAY
I-25 & THORNTON PARKWAY

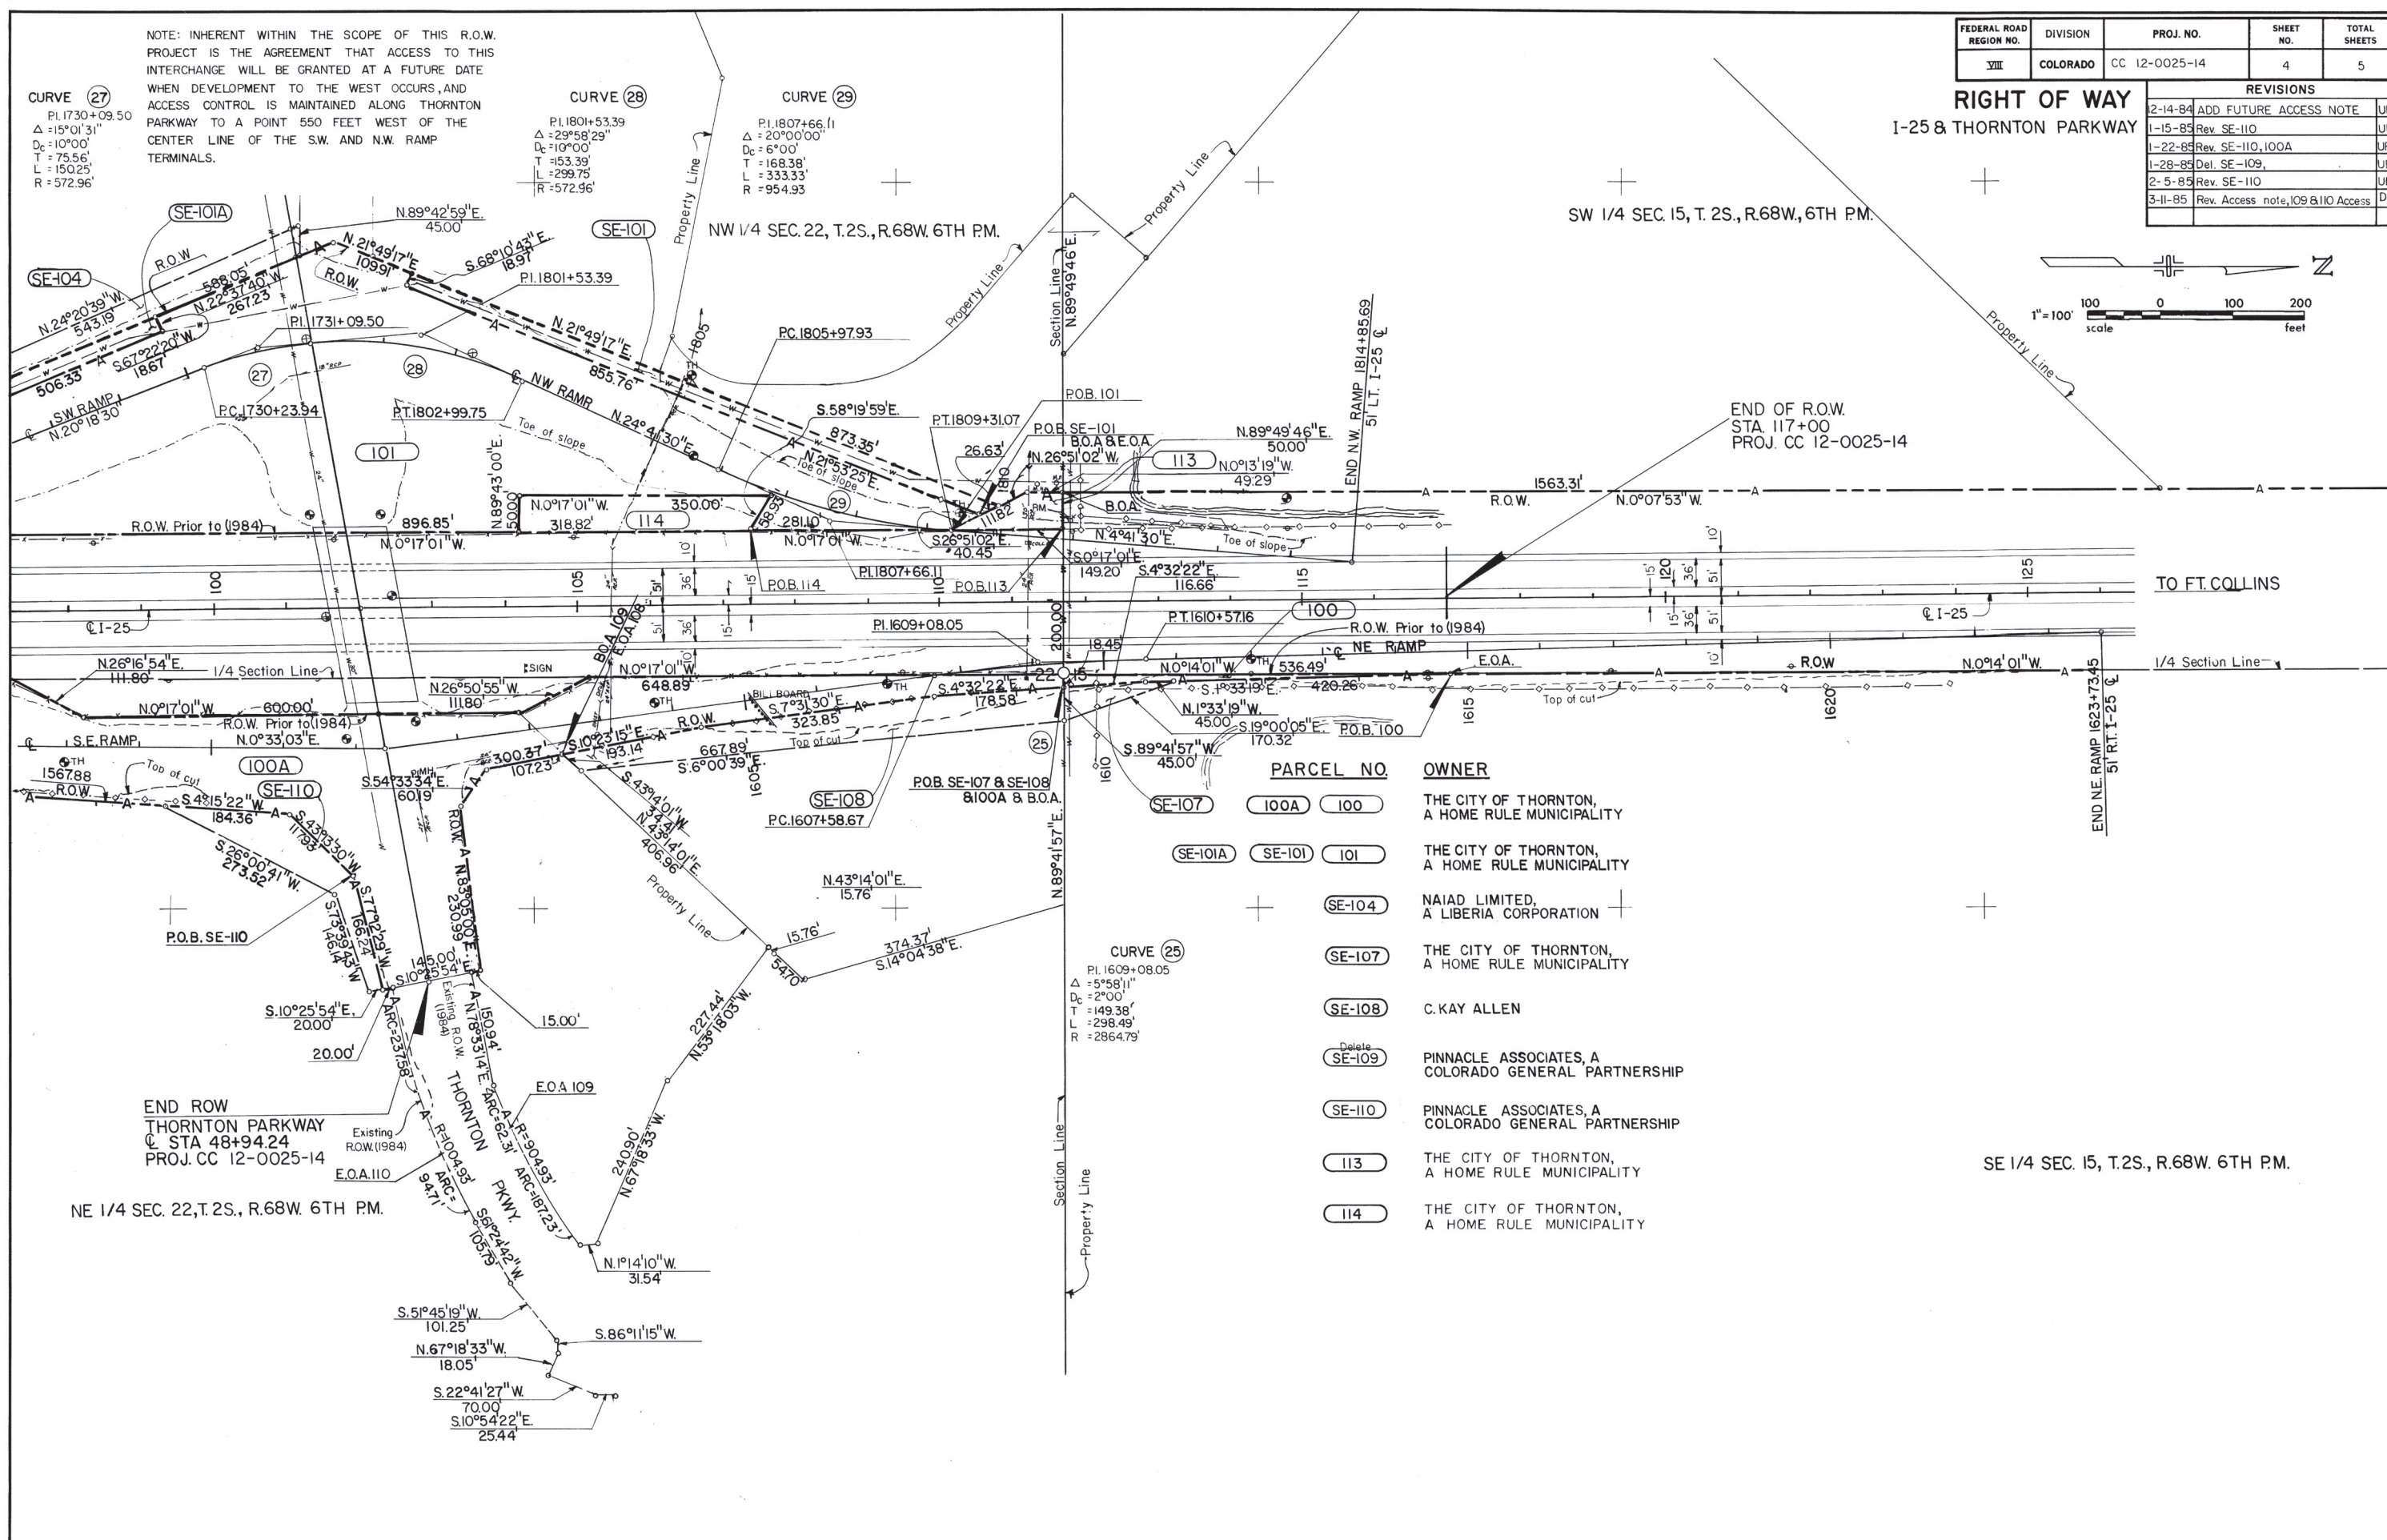

SE 1/4 SEC. 15, T.2S., R.68W. 6TH P.M.

RIGHT OF WAY
I-25 & THORNTON PARKWAY

<u>PARCEL NO.</u>	<u>OWNER</u>
SCALE 1"=400'

