

See Project CC 40-0006-28 sheet 8 for parcel info

T.49N., R.3W., N.M.P.M.

10-A 11-A


U. S. Land
Bureau of Reclamation
NE 1/4 NE 1/4 SEC. 29
NW 1/4 NW 1/4 SEC. 28

P.O.B. Parcels 10-A & 11-A

Tie: W 1/4 Cor. Sec. 29
bears S. 62°05'30" W.
6,061.9'

FED. ROAD REC. NO.	DIVISION	PROJ. NO.	SHEET NO.	TOTAL SHEETS
9	CULO.	CC 40-0050-02	1	

Blue Mesa Slide Area
Scale 1" = 100' (ORIGINAL)

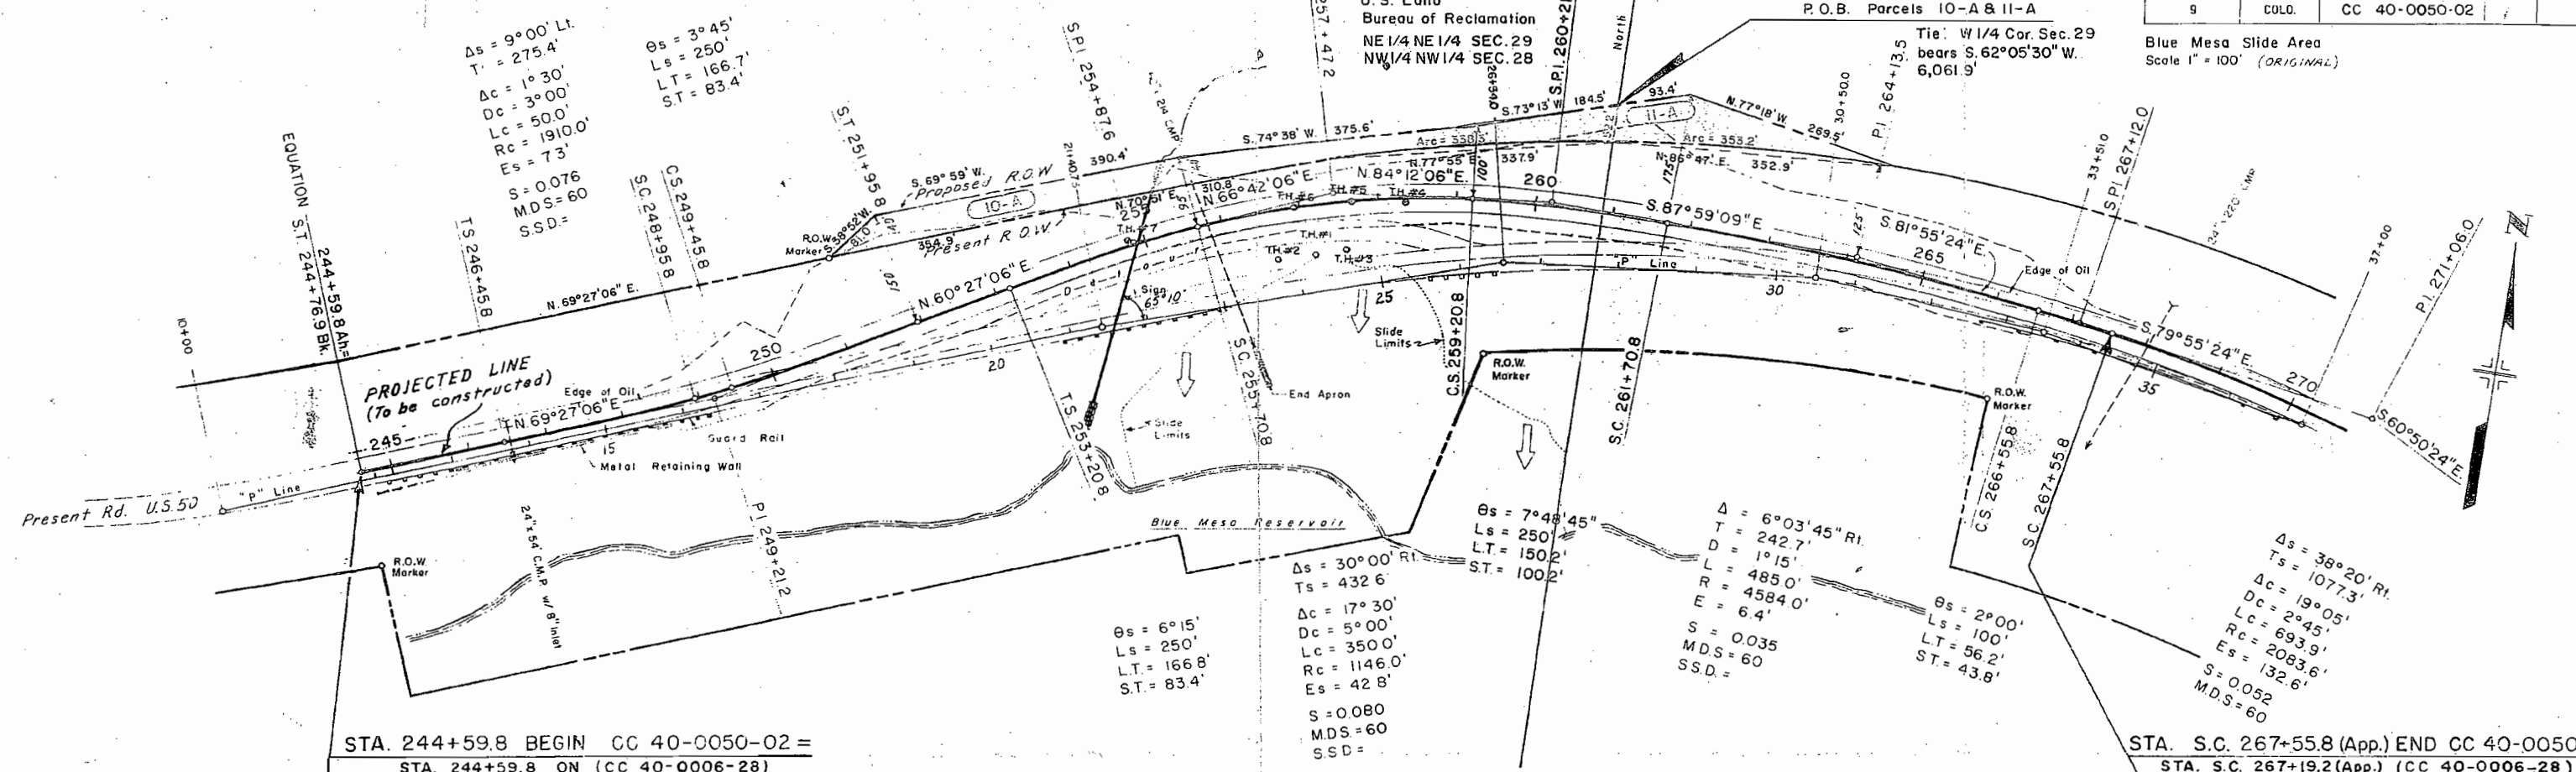

STA. 244+59.8 BEGIN CC 40-0050-02 =
STA. 244+59.8 ON (CC 40-0006-28)

STA. S.C. 267+55.8 (App.) END CC 40-0050-02 =
STA. S.C. 267+19.2 (App.) (CC 40-0006-28)

