


[illegible]

NOTE: FOR REFERENCE SEE CJI 070-1(1)

SE 1/4 SW 1/4
Sec. 26

TAB SHEET			
PARCEL NO.	OWNER	LOCATION	AREA IN AC.
		T. 1 N. R. 2 W.	
A	LUCILLE PERRY	SW 1/4 SW 1/4 Sec. 26	1.077
E-A	LUCILLE PERRY	W 1/2 SW 1/4 Sec. 26	0.195

**FILE COPY - DO NOT
REMOVE FROM OFFICE**

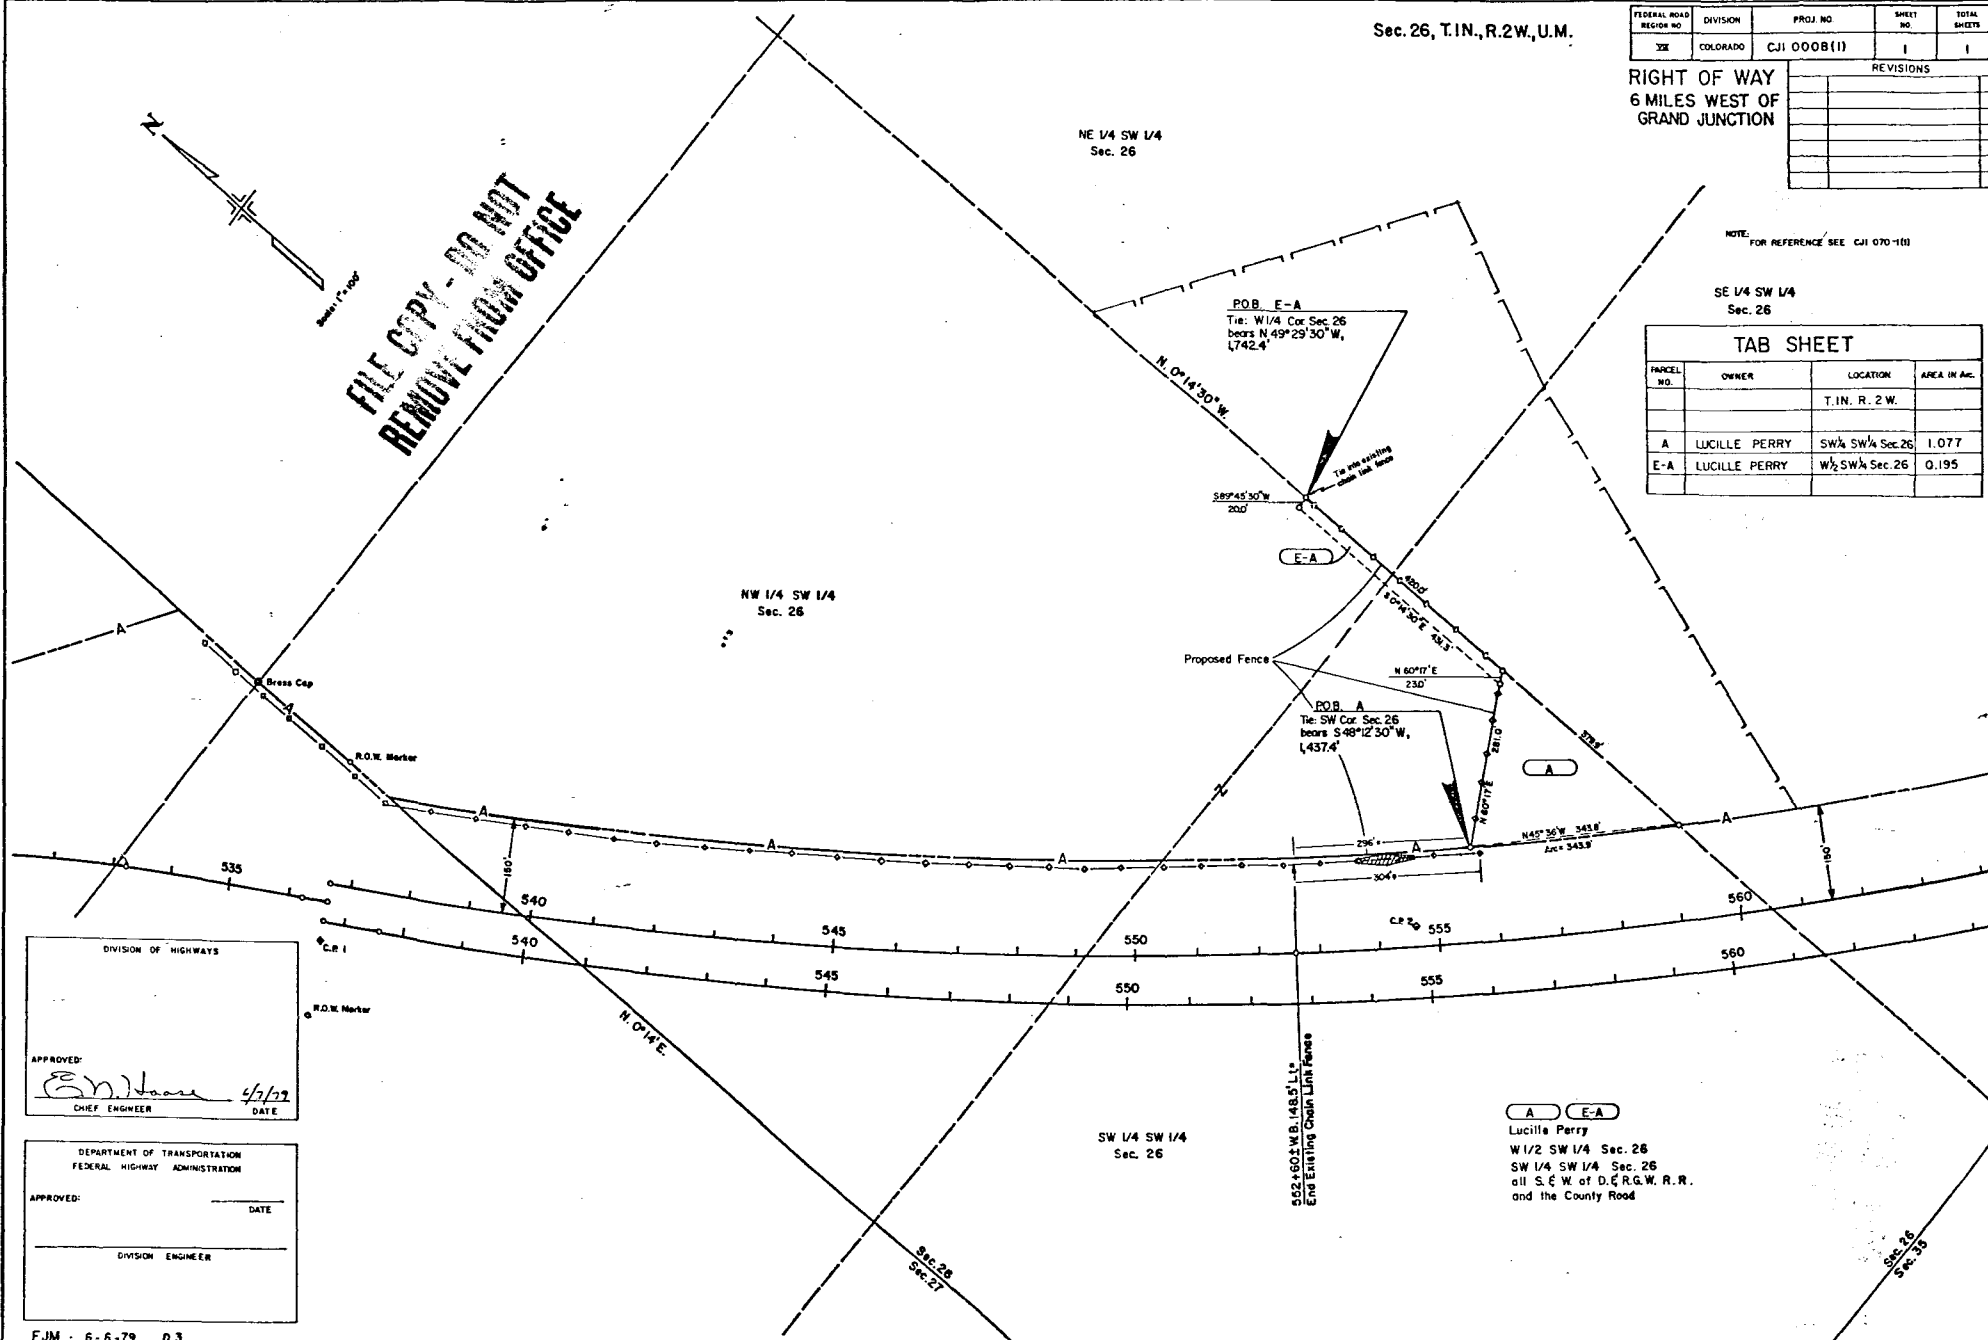

DIVISION OF HIGHWAYS

APPROVED:

E.N. Hare

CHEF ENGINEER

DATE *4/7/77*

DEPARTMENT OF TRANSPORTATION
FEDERAL HIGHWAY ADMINISTRATION

APPROVED: _____ DATE _____

DIVISION ENGINEER