

INDEX OF SHEETS
 SHEET 1 TITLE SHEET
 2-6 PLAN & PROFILE SHEETS
 3-6 PLAN & PROFILE SHEETS
 7 OWNERSHIP MAP

COLORADO DEPARTMENT OF HIGHWAYS PLAN AND PROFILE OF PROPOSED COLORADO PROJECT NO. CH-0182-09 STATE HIGHWAY NO. 182 DENVER & JEFFERSON COUNTIES


GROSS LENGTH OF PROJECT }
 NET LENGTH OF PROJECT }


CITY, TOWN OR DISTRICT	COUNTY	PROJECT NO.	SHEET	TOTAL SHEETS
1	2	3	4	5
1	2	3	4	5

RIGHT OF WAY 200' 0" 15' 15'

CONVENTIONAL SIGNS


RIGHT OF WAY LINES
 CENTER LINE OF SURVEY
 SECTION LINES
 TOWNSHIP OR RANGE LINES
 COUNTY LINES
 RAILROADS

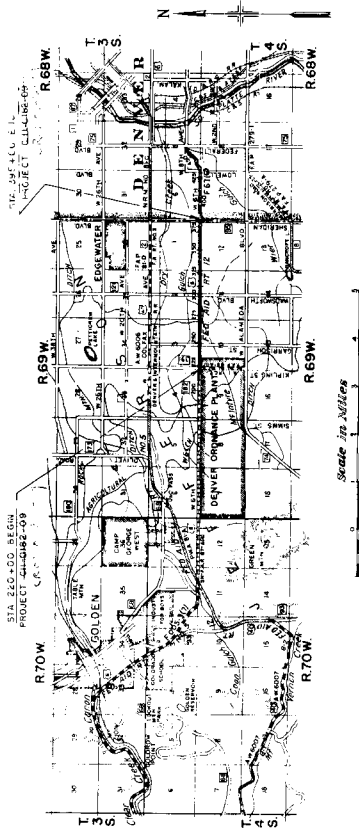

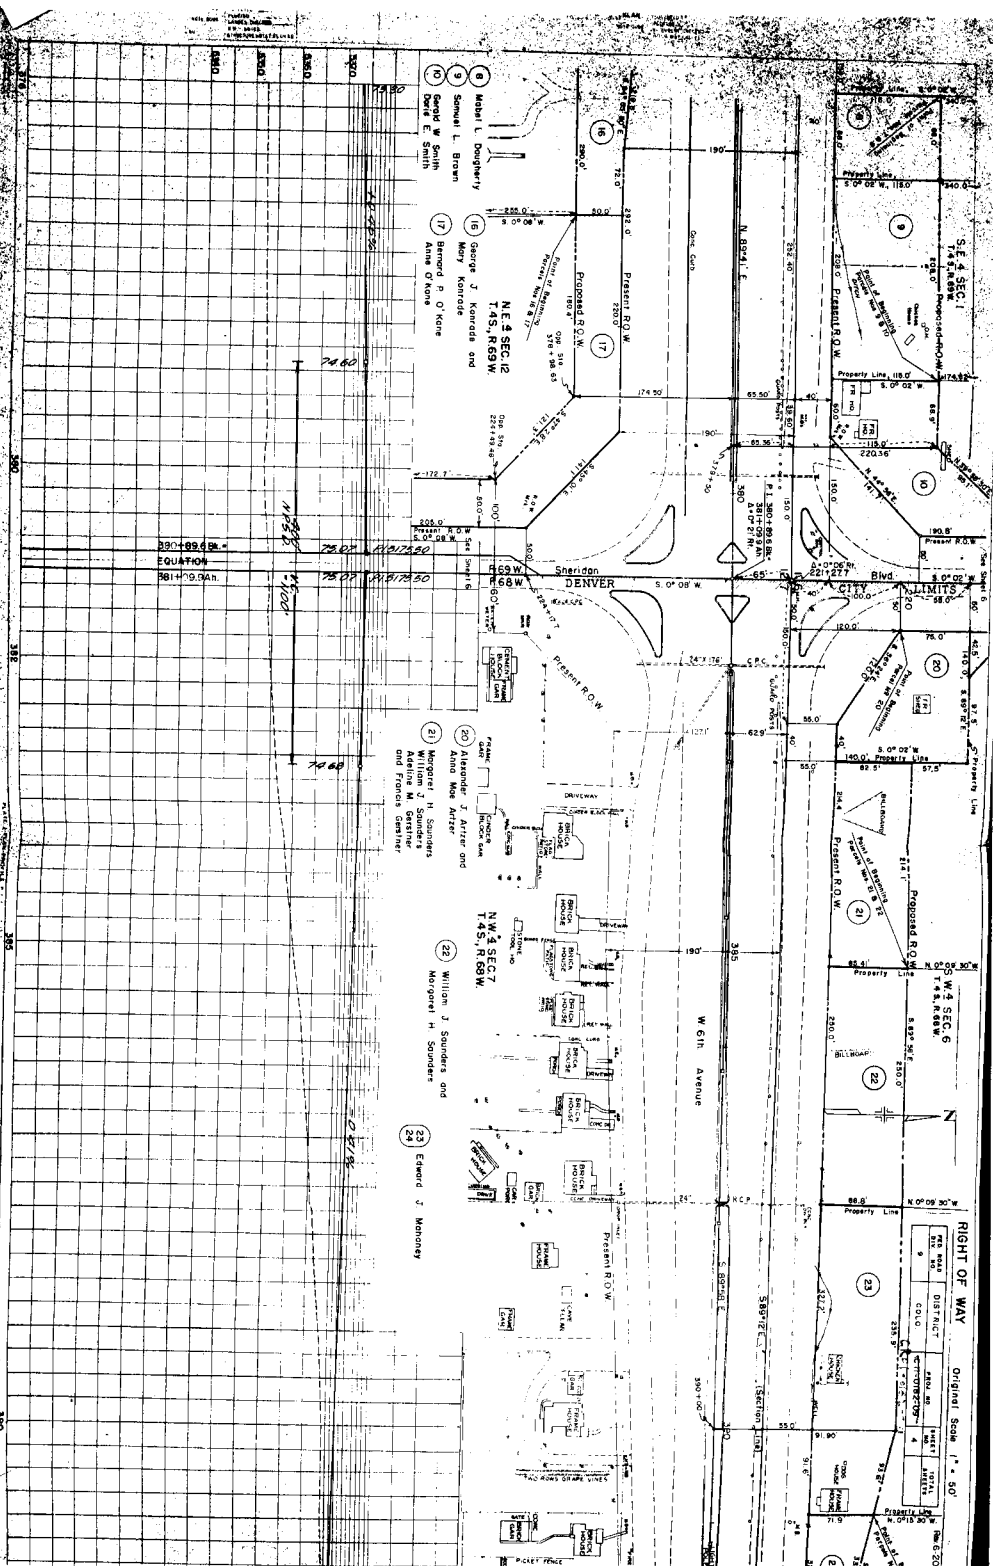

FED. ROAD DIV. NO.	DISTRICT	PROJ. NO.	SHEET NO.	TOTAL SHEETS
9	COLO.	CU-0102-09	5	

24 Edward J. Mahoney

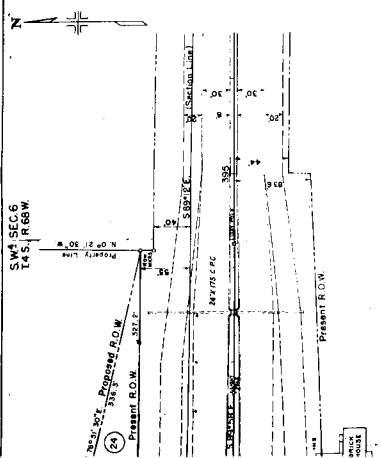

N.W. 4 SEC. 7






DENVER COUNTY

JEFFERSON COUNTY

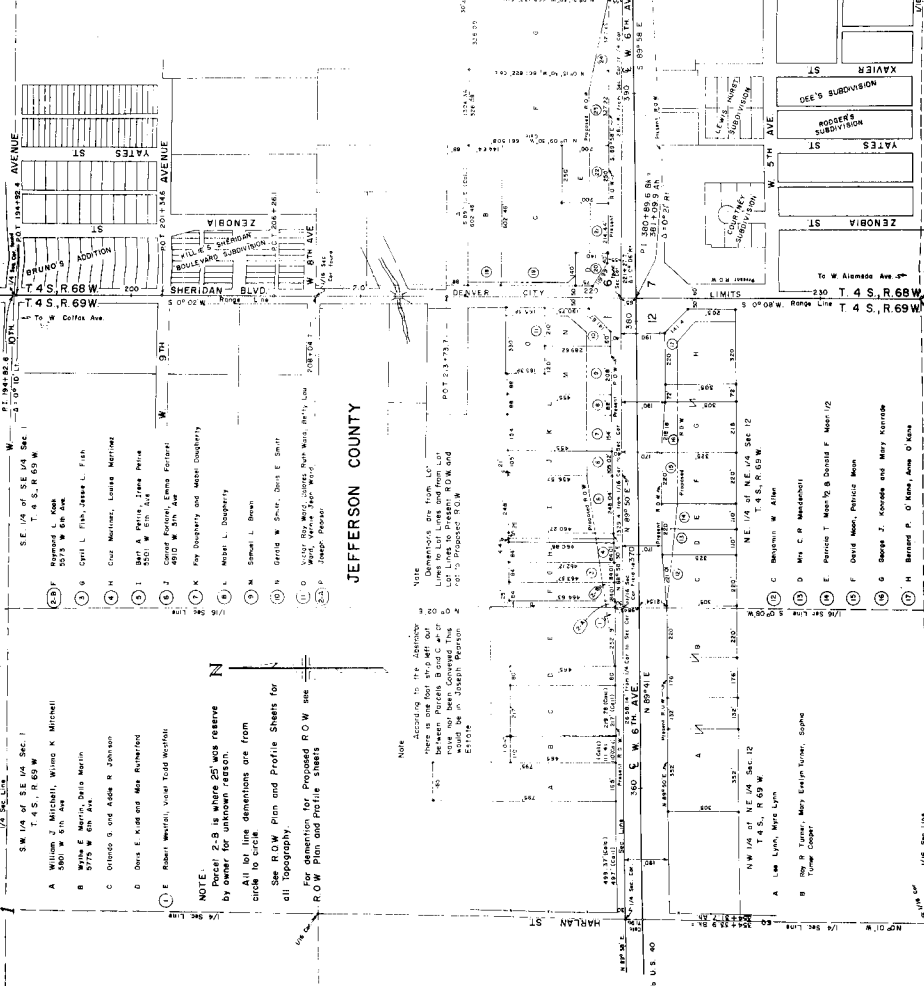

PRELIMINARY OWNERSHIP MAP
PLAT OF PART OF
T 4 S, R 68 & 69 W. DENVER & JEFFERSON COUNTIES
Showing the proposed Right of Way
for the proposed
SCALE 1" = 200'

NOTE: Recommended Minimum Right of Way
shown for the Project is

NOTE:
circle to circle
See R.O.W. Plan and Profile Sheets for
all topography.
For attention for proposed R.O.W. see
R.O.W. Plan and Profile sheets

NOTE:

