

R. O. W. TABULATION OF PROPERTIES IN EL PASO COUNTY S.H.No. 4 PROJ. CR 04-0004-31


FEDERAL ROAD DIVISION NO.	DISTRICT	PROJ. NO.	SHEET NO.	TOTAL SHEETS
8	COLORADO	CR 04-0004-31	2	

RIGHT OF WAY
Rev. 4-1-59 (Location on 4) JLS
Rev. 4-6-59 (Corrected Ownership on 4 Rev. 8 6A Rev. 1 DWB)
Rev. 4-27-59 (Correction on 7 Rev. 1 DWB)
Rev. 5-26-59 (Chg on 3 Rev. 3A add) DWB
Rev. 5-11-59 (Par 1,2,4,5,3A,6,6A) DWB
Rev. 6-21-66 (Owner Chg. 1 2) JLS
Rev. 12-13-60 (owner Chg. 7 Rev.) JLS

PARCEL NO.	OWNER	ADDRESS	LOCATION	AREA IN ACRES		AREA IN SQ. FT.					REMARKS	NO.
				PARCEL	TO BE ACQUIRED							
			T. 14 S., R. 67 W.									
1 Rev.	CARL G. BEARD & IMOGENE BEARD		NE 1/4 NE 1/4 Sec. 10	.058	.023							
2 Rev.	ELBERT L. MILLER & NAOMI MILLER		NE 1/4 NE 1/4 Sec. 10	.058	.023							
3 Rev. 2	ERNEST J. & MARJORIE E. WESKAMP		NE 1/4 NE 1/4 Sec. 10	.208	.081							
4 Rev. 2	SYLVIA V. BOCK		NW 1/4 NE 1/4 Sec. 10 SW 1/4 SE 1/4 Sec. 3	.160	.065							
5 Rev.	EDWIN J. MILLER		SW 1/4 SE 1/4 Sec. 3	.158	.095							
6 Rev.	JOHN G. BOCK		SW 1/4 SE 1/4 Sec. 3	.210	.084							
6A Rev. 2	JOHN G. BOCK		SW 1/4 SE 1/4 Sec. 3	.057	.023							
7 Rev.	W. FRANK WALDEN DECEASED 1/2 ANN 1/2 JACK	E. WALDEN, WIDOW F. WALDEN, SON	SW 1/4 SE 1/4 Sec. 3	.029	.022							
3A Rev.	ERNEST J. & MARJORIE E. WESKAMP		NE 1/4 NE 1/4 Sec. 10	.029	.012							

FILE COPY
DO NOT REMOVE

4-6-59 (Corrected Ownership on 4 Rev. B
5A Rev.) DWB
4-27-59 (Correction on 7 Rev.) DWB
5-26-59 (add 3A, Chg. on 3 Rev.) DWB.
6-8-59 (Corrections on "opos") DWB.
6-15-59 (Chg. on 3 3A, 4, B 6A) DWB.
12-13-60 (Owner Chg. 7 Rev.) JLS

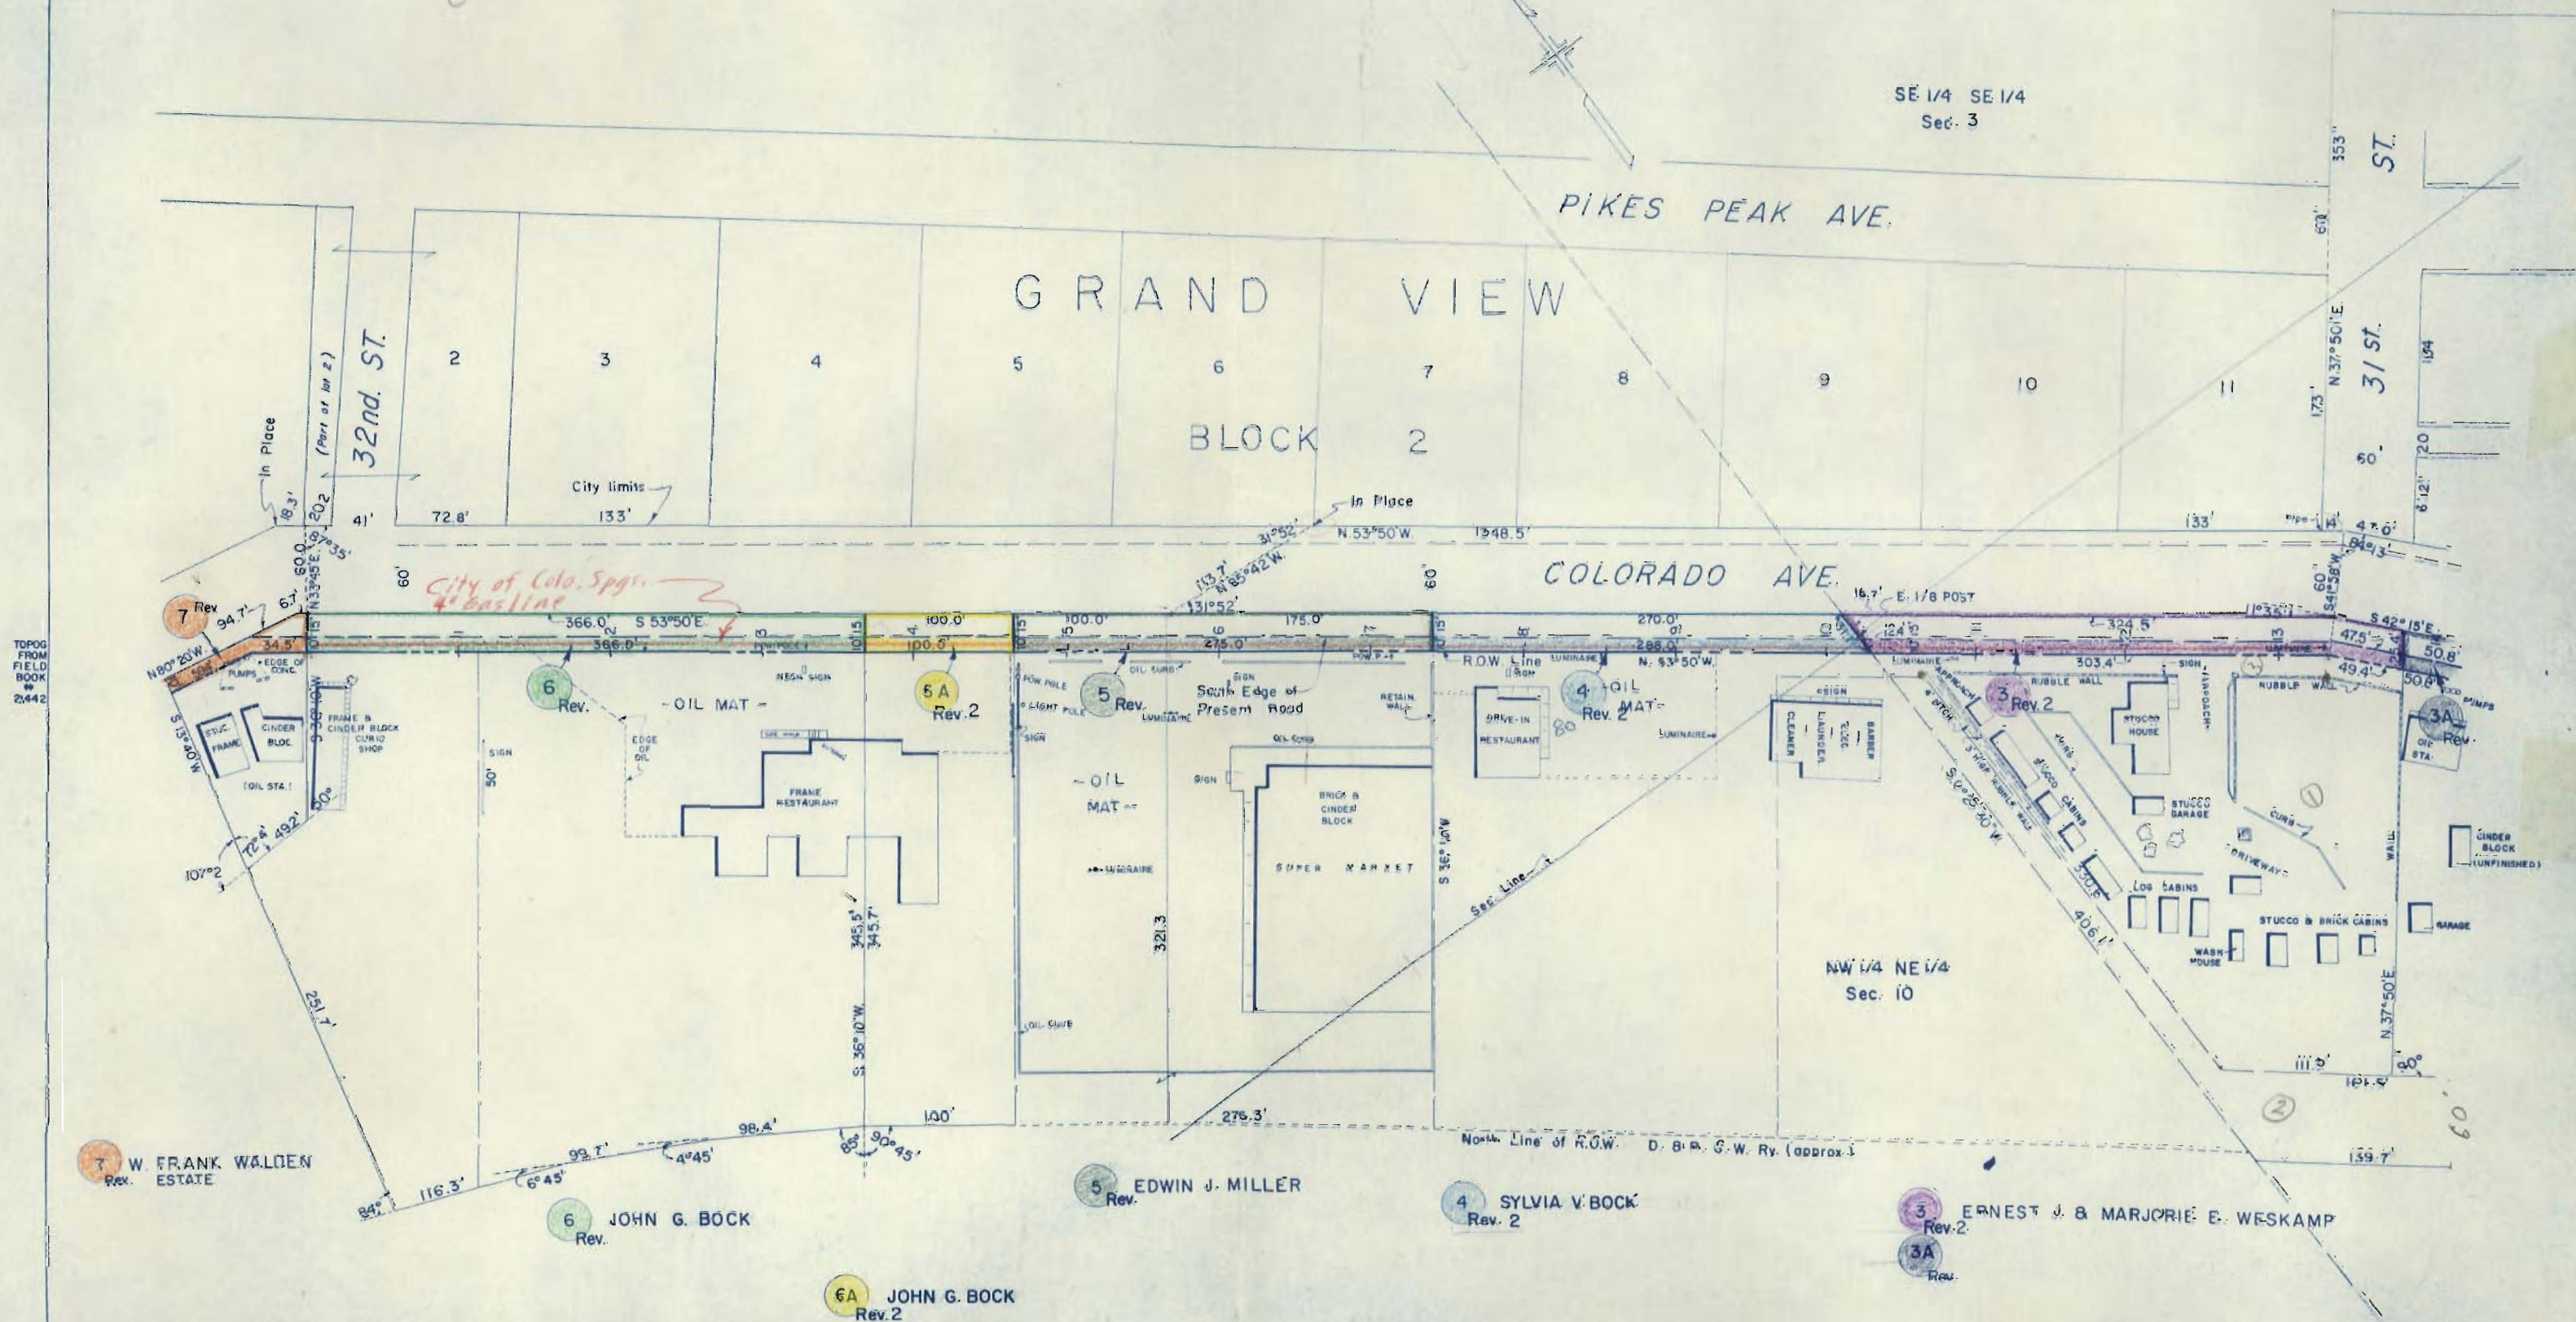


SCALE 1" = 50'

FEDERAL ROAD DIVISION NO.	DISTRICT	PROJ. NO.	SHEET NO.	TOTAL SHEETS
9	COLORADO	CR 04-0004-31	4	

RIGHT OF WAY

4-27-59 (Field Book Note Added) DWB.
5-26-59 (add 3A, Chg. on 3 Rev.) DWB.
6-6-59 (Correction on Topog) DWB.
6-11-59 (Rev. Por. 1, 2, 3, & 3A) DWB.
6-21-60 (Owner Chg. 1, 2) JLS

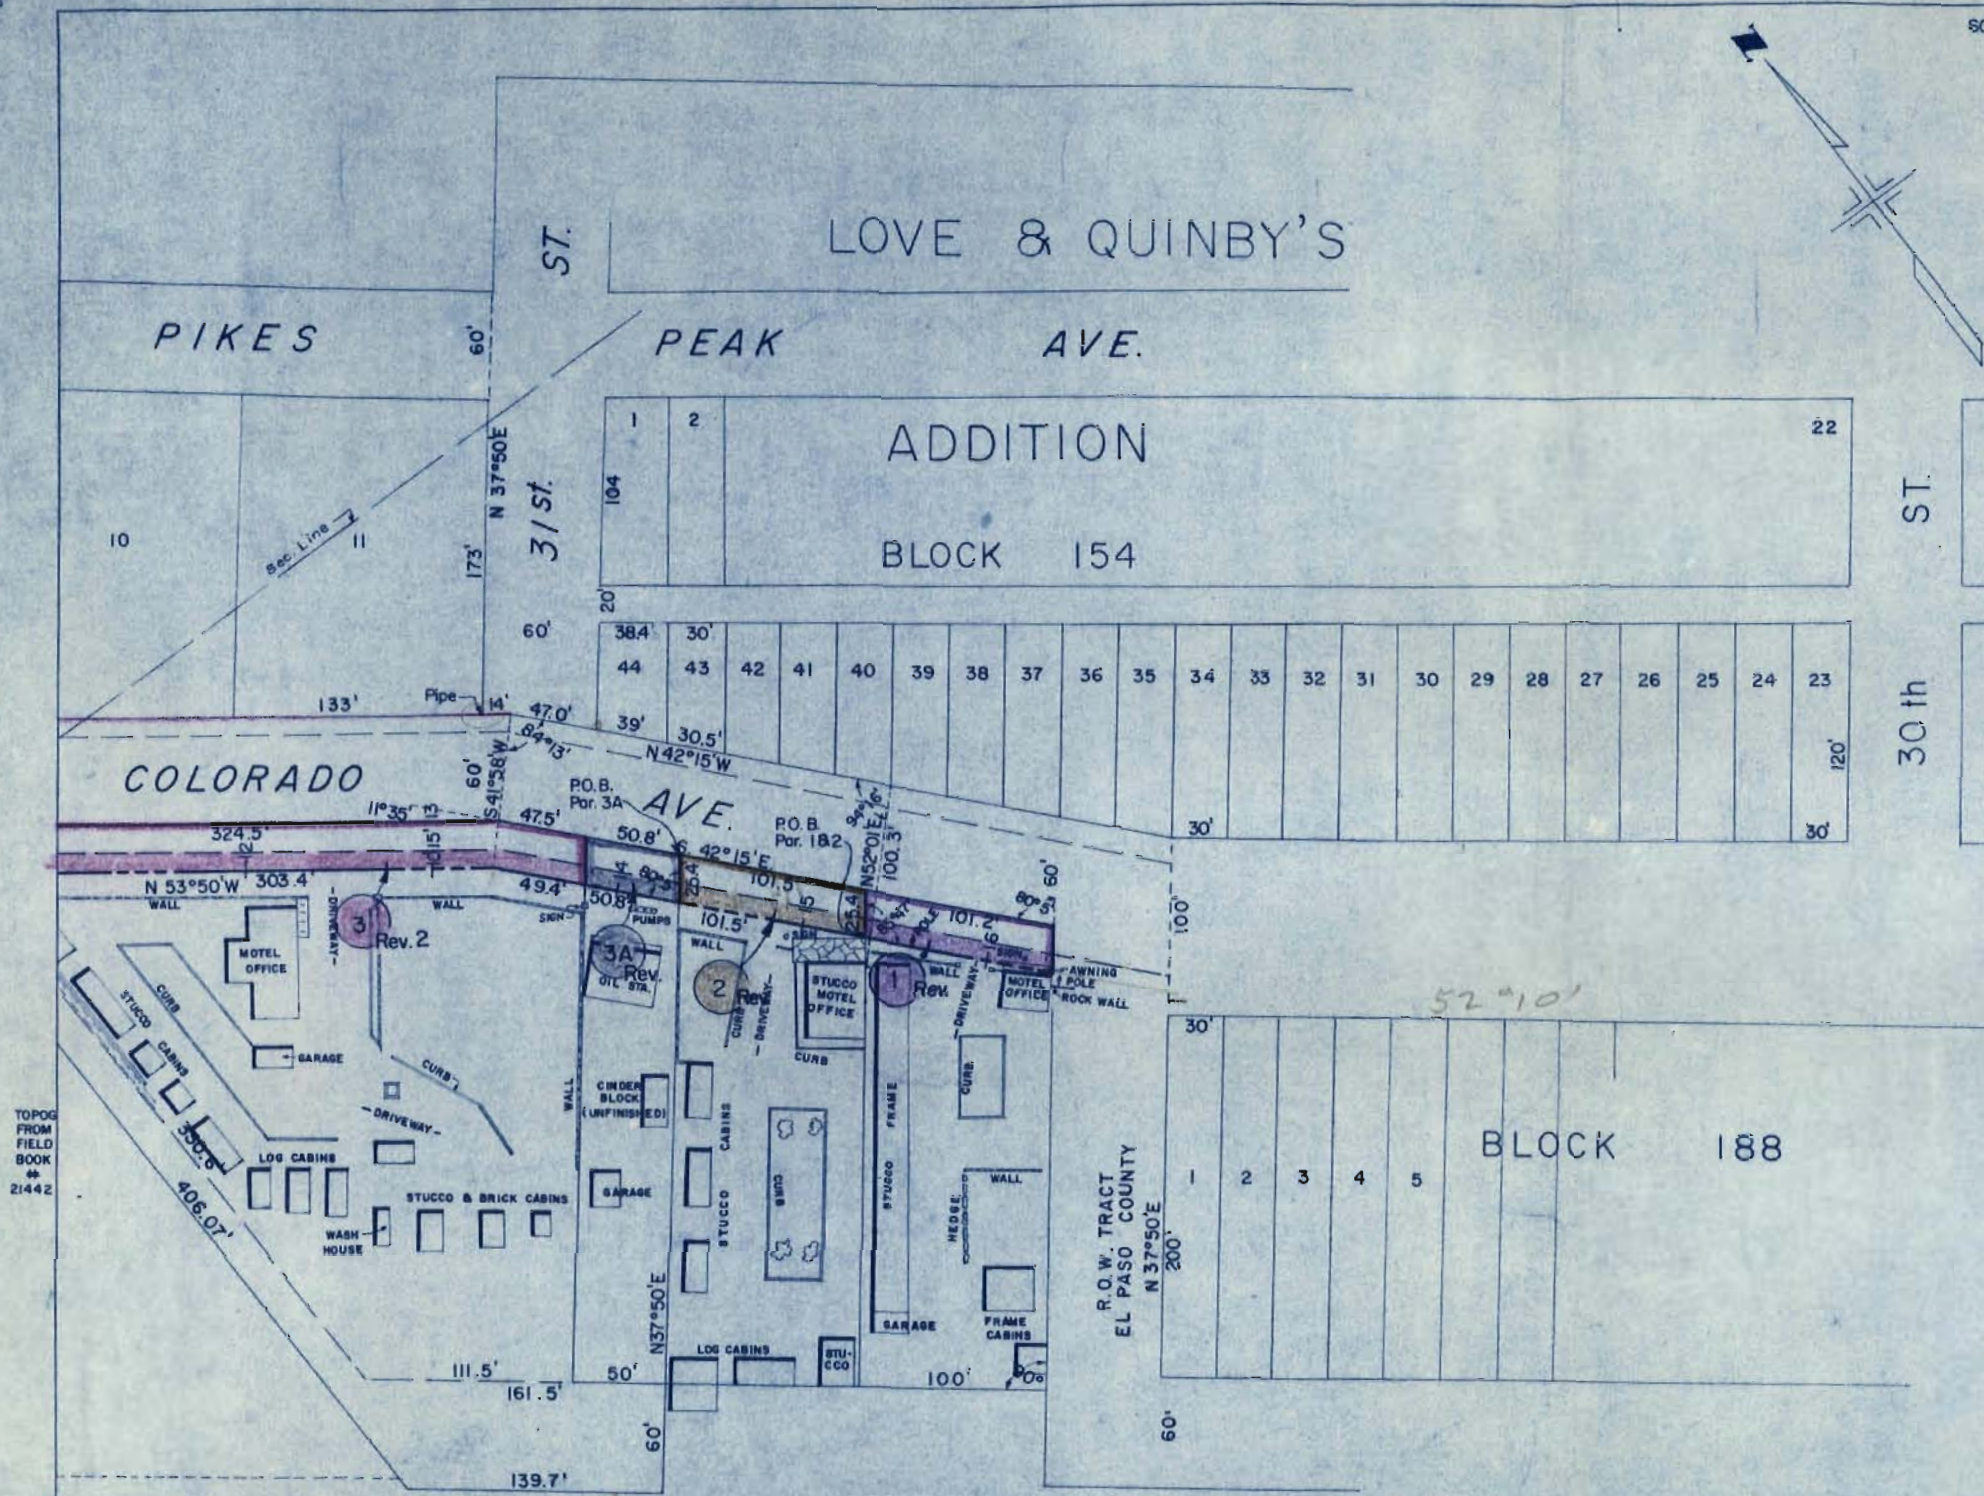

TOPOG
FROM
FIELD
BOOK

21442

- 3 ERNEST J. & MARJORIE E. Rev. 2 WESKAMP
- 3A Rev.
- 2 ELBERT L. MILLER & NAOMI MILLER Rev.
- 1 CARL G. BEARD & IMOGENE BEARD Rev.

