



# U.S. DEPARTMENT OF TRANSPORTATION FEDERAL HIGHWAY ADMINISTRATION

## PLANS FOR PROPOSED COLORADO FOREST HIGHWAY PROJECT 26-1(I) SOUTH SAINT VRAIN CLASS I ROOSEVELT NATIONAL FOREST LARIMER AND BOULDER COUNTIES


ROADWAY = 3.420 MILES  
BRIDGE = 0.023 MILES  
TOTAL LENGTH= 3.443 MILES

| REG. | STATE | PROJECT    | SHEET NO. | TOTAL SHEETS |
|------|-------|------------|-----------|--------------|
| 9    | COLO. | FH 26-1(I) | 1         |              |

R.O.W. PROJ. CR07-0007-23

| INDEX TO SHEETS |                       |                    |
|-----------------|-----------------------|--------------------|
| SHEET NO.       | DESCRIPTION           | STATION TO STATION |
| 1               | Title Sheet           |                    |
| 2               | Typical Sections      |                    |
| 3               | Summary               |                    |
| 4-11            | Plan & Profile Sheets |                    |
| 12-13           | Ownership Map         |                    |

| REVISIONS |  |
|-----------|--|
|           |  |
|           |  |
|           |  |
|           |  |

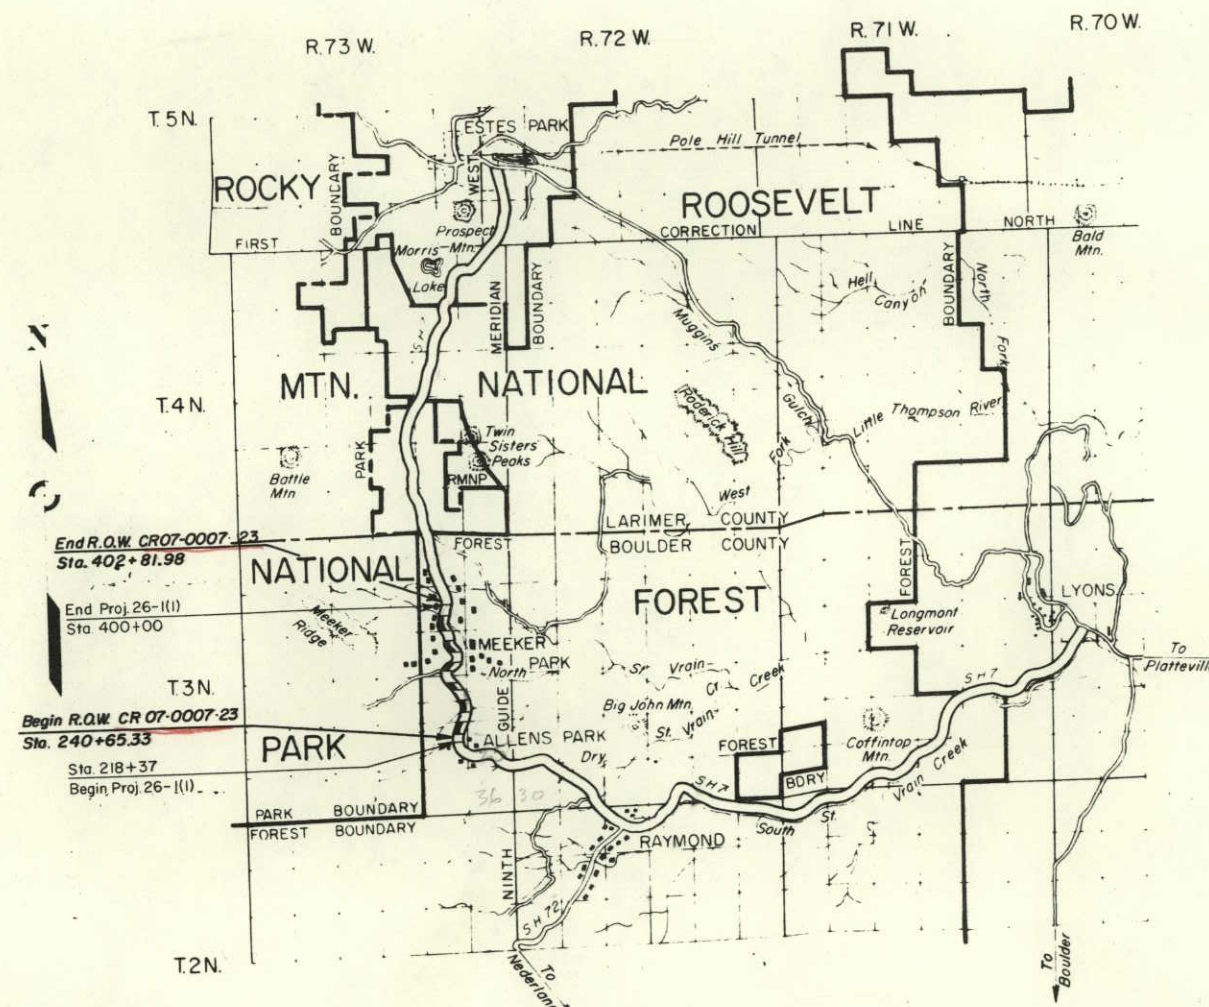


U.S. DEPARTMENT OF TRANSPORTATION  
FEDERAL HIGHWAY ADMINISTRATION  
REGION NO.9 DENVER, COLORADO

APPROVED: \_\_\_\_\_ DATE \_\_\_\_\_ 19\_\_\_\_  
REGIONAL ADMINISTRATOR

RC 11/71


| EXISTING ROAD | UNIMPROVED | GRADED | REINFORCED SUBGRADE | BASE COURSE | SURFACE TREATMENT | COLOR PLANT MIX BITUM. | CONCRETE |
|---------------|------------|--------|---------------------|-------------|-------------------|------------------------|----------|
|---------------|------------|--------|---------------------|-------------|-------------------|------------------------|----------|



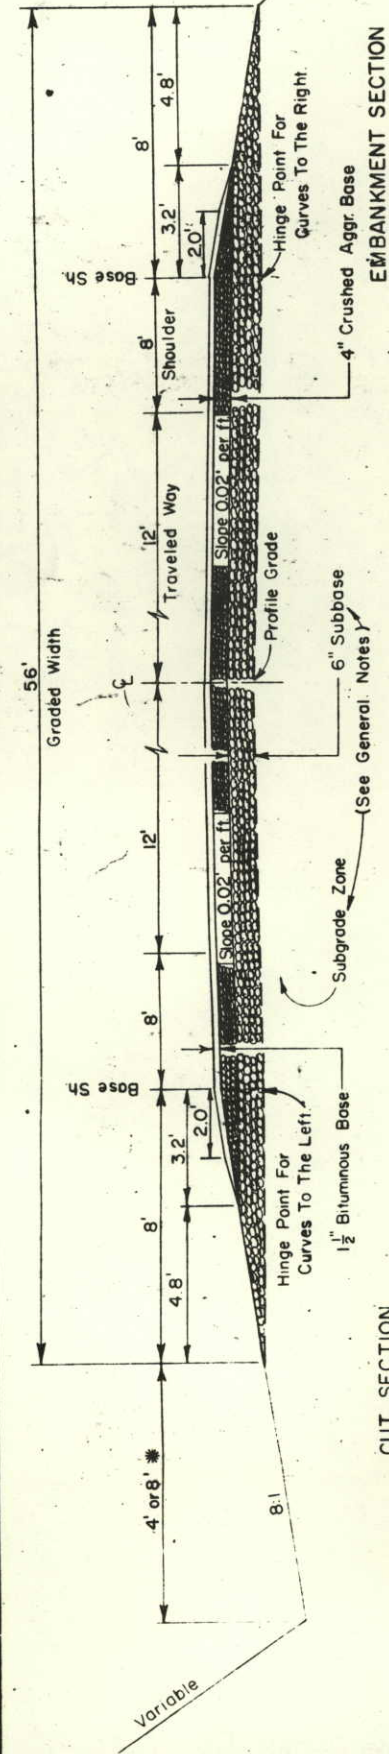


CUT SECTION  
\* 8' Width Applies to Sta.  
218+37 to 242+00 Lt. & Rt.  
267+00 to 274+00 Lt. & Rt.  
345+50 to 357+00 Lt. & Rt.

TYPICAL SECTION ON TANGENTS

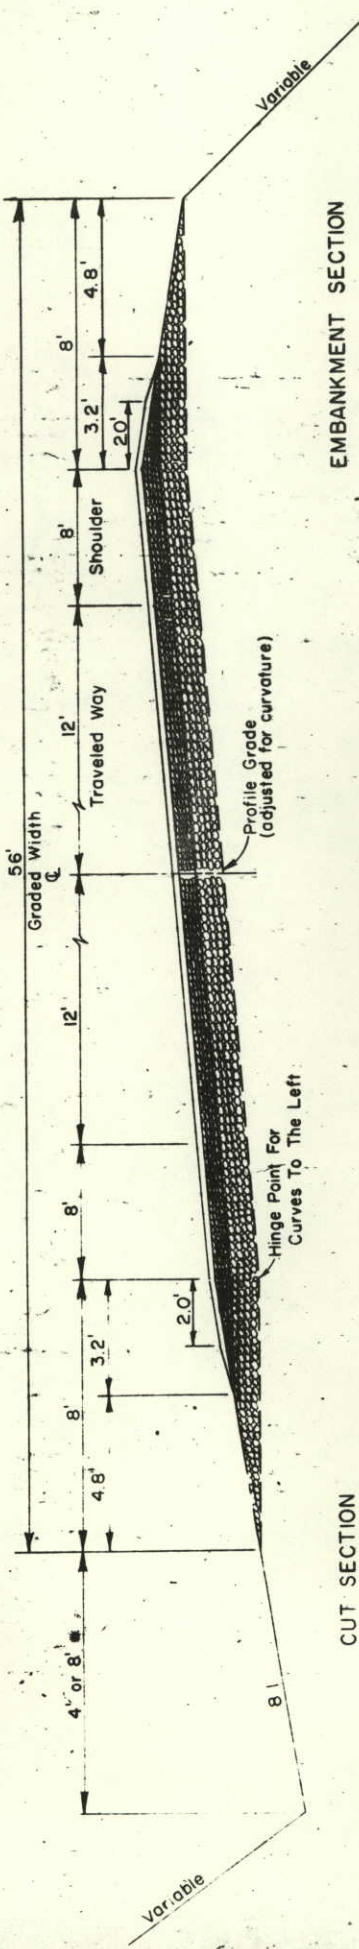


CUT SECTION

TYPICAL SECTION FOR CURVES LEFT  
(MAXIMUM SUPERELEVATION)

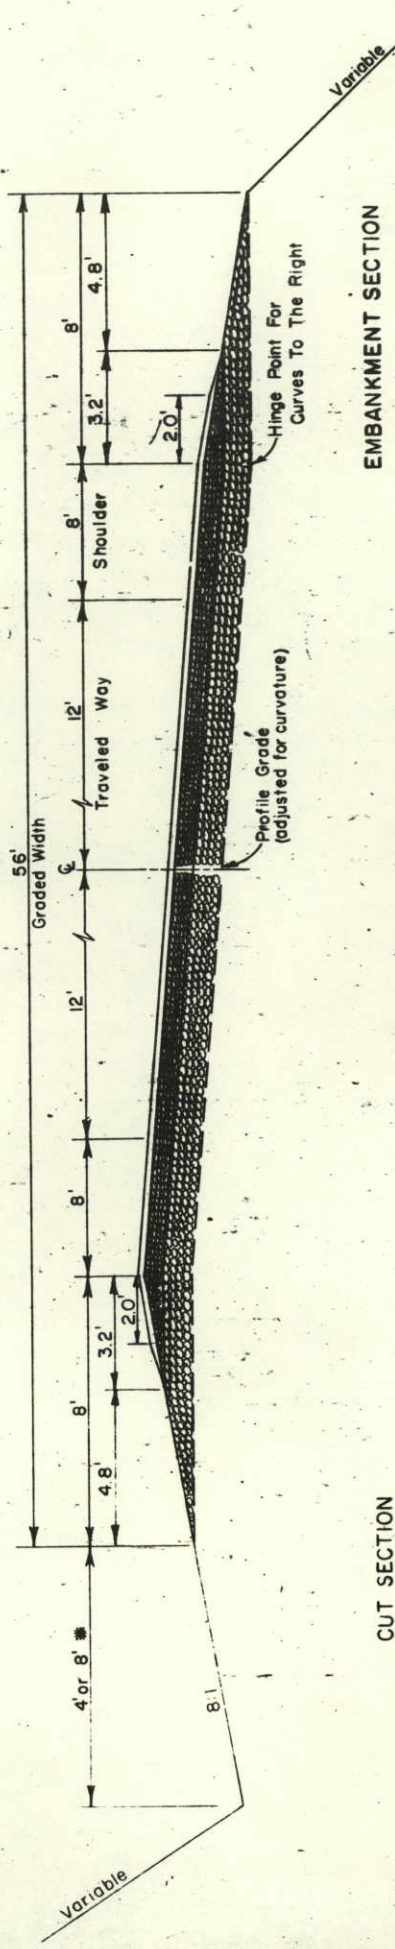

CUT SECTION

TYPICAL SECTION FOR CURVES RIGHT  
(MAXIMUM SUPERELEVATION)

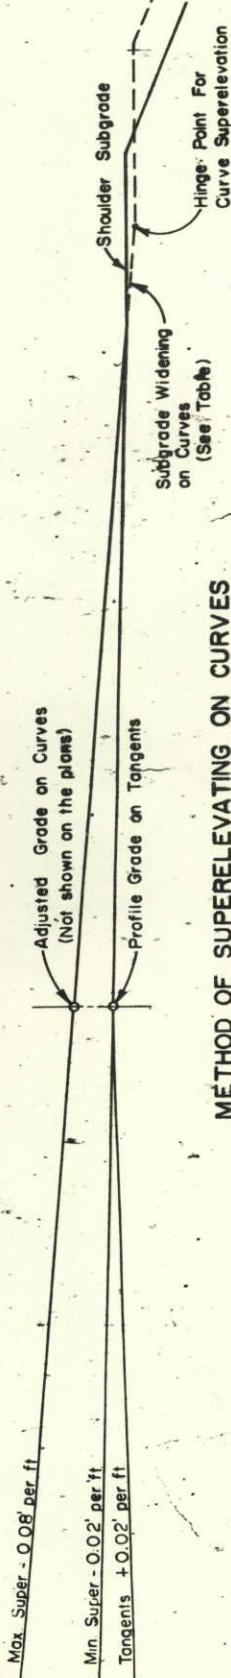


METHOD OF SUPERELEVATING ON CURVES

| HEIGHT    | EMBANKMENT SLOPE |
|-----------|------------------|
| 0' to 3'  | 6:1              |
| 3' to 8'  | 4:1              |
| 8' to 20' | 2 1/2:1          |
| over 20'  | 1 1/2:1          |

| HEIGHT    | CUT SLOPE |
|-----------|-----------|
| 0' to 3'  | 6:1       |
| 3' to 6'  | 4:1       |
| 6' to 25' | 2:1       |
| over 25'  | 1 1/2:1   |

\* Except 242+50 to 345+50  
6' to 10' 2:1  
Over 10' 1 1/2:1

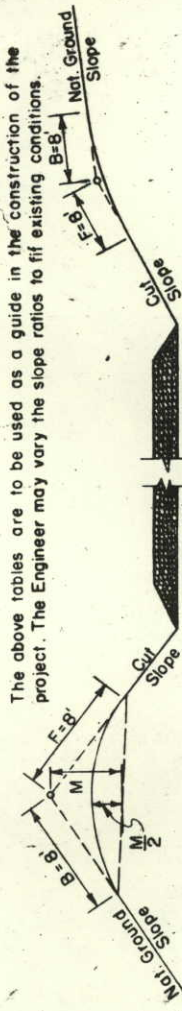

The above tables are to be used as a guide in the construction of the project. The Engineer may vary the slope ratios to fit existing conditions.

CUT SLOPE ROUNDING

The tops of all earth cut slopes, and all rock slopes that are ripraped, shall be rounded as shown. When the cut slope distance is less than 8' reduce B and F to the actual slope distance.

SPECIAL SUBGRADE MATERIAL

| STATION | STATION | Subgrade Zone |
|---------|---------|---------------|
| Item    | Depth   |               |

GENERAL NOTES

- The courses above profile grade are a part of the pavement structure and will remain constant; however, to insure adequate structural stability in the subgrade zone, the engineer may vary the thickness shown in the above table. In such event, the roadway excavations and embankments shall be constructed to the grade that will allow for the required thickness. The thickness of materials shown in the above tables are based on laboratory analysis of samples taken at random along the proposed construction.
- The alignment, grade, width of side ditches, and the side slope ratios of roadway excavations and embankments may be adjusted by the engineer to assure adequate drainage and stability, and to provide an economical balance of quantities.

Roadway Widening of Subgrade, Base and Surfacing on Curves

| Widening, in feet, for 2-Lane Pavements<br>(One Way or Two Way), |                       |                       |                       |
|------------------------------------------------------------------|-----------------------|-----------------------|-----------------------|
| Degree<br>of<br>Curve                                            | Traveled Way Width    |                       |                       |
|                                                                  | 22 feet               |                       | 24 feet               |
|                                                                  | Design<br>Speed (mph) | Design<br>Speed (mph) | Design<br>Speed (mph) |
| 3                                                                | 30 40 50 60 70        | 20 20                 | 30 40 50 60 70        |
| 4                                                                |                       | 20 20                 |                       |
| 5                                                                |                       | 20 20                 |                       |
| 6                                                                |                       | 20 20 25              |                       |
| 7                                                                |                       | 20 25                 |                       |
| 8                                                                | 20 20 25              |                       |                       |
| 9                                                                | 20 25 30              |                       |                       |
| 10-11                                                            | 20 25                 |                       | 20                    |
| 12-14.5                                                          | 25 30                 |                       | 20                    |
| 15-18                                                            | 30                    |                       | 20                    |
| 19-21                                                            | 3.5                   |                       | 25                    |
| 22-25                                                            | 4.0                   |                       | 30                    |
| 26-26.5                                                          | 4.5                   |                       | 35                    |

NOTE: Widening less than 2.0 feet may be disregarded.  
3-Lane Pavements: multiply above values by 1.5.  
4-Lane Pavements: multiply above values by 2.0.  
Where semitrailers are significant, increase widening by .05' for curves of 10 to 16 degrees, and by 1.0' for curves 17 degrees and sharper.

U. S. DEPARTMENT OF TRANSPORTATION  
FEDERAL HIGHWAY ADMINISTRATION  
REGION-9  
DENVER, COLORADO

TYPICAL CROSS SECTIONS  
STATIONS 218+37 to 400+00  
NATIONAL FOREST HIGHWAYS

|                            |                      |
|----------------------------|----------------------|
| ROUTE: 26                  | ROADBED WIDTHS       |
| PROJECT: Colo. F.H. 26-111 | GRADED: 56' SH to SH |
| NATIONAL FOREST: Roosevelt | BASE: 40' SH to SH   |
| COUNTY: Boulder            | SURFACE: SH to SH    |
| STATE: Colorado            |                      |



|                     |       |                                 |                   |                 |
|---------------------|-------|---------------------------------|-------------------|-----------------|
| FHWA<br>REGION<br>9 | STATE | PROJ. NO.<br><del>26-1(1)</del> | SHEET<br>NO.<br>3 | TOTAL<br>SHEETS |
|---------------------|-------|---------------------------------|-------------------|-----------------|

## RIGHT OF WAY

| PARCEL NO.   | OWNER   | ADDRESS                                                                          | LOCATION                                                 | AREA IN ACRES |                | REMAINDER RIGHT LEFT | LAND | IMPROV'M'TS. | DAMAGE | MISC. | TOTAL | REMARKS   | NO.    |        |        |             |        |         |                    |    |  |         |             |    |  |        |            |    |  |
|---|---|----------------------------------------------------------------------------------|----------------------------------------------------------|---------------|----------------|----------------------|------|--------------|--------|-------|-------|---|--------|--------|--------|-------------|--------|---------|--------------------|----|--|---------|-------------|----|--|--------|------------|----|--|
|   |   |                                                                                  |                                                          | PARCEL        | TO BE ACQUIRED |                      |      
| 1   | Alfred D. Ritz (Deceased)   | P.O. Box 61, Allenspark, Colorado                                                | Part Lot 1, Sec. 26 - 3N - 7W (West S.H. 7)              | 1.14          | 12             | 0.8                  |      |              |        |       |       |   | 1      |        |        |             |        |         |                    |    |  |         |             |    |  |        |            |    |  |
| 2   | Jack Kf & Pearl D. Coffee   | P.O. Box 1042, Estes Park, Colorado                                              | Parts U.S.M.S. 17957A 3N - 7W                            | 3.12          | 0.00           | 40                   |      |              |        |       |       |   | 2      |        |        |             |        |         |                    |    |  |         |             |    |  |        |            |    |  |
| 3   | Thomas B. House   | CAIXA Postal 2930, Sao Paulo, Brasil                                             | Parts U.S.M.S. 17957A 3N - 7W S.W. 1/4 S.W. 1/4 S.W. 1/4 | 6.170         | 72.5*          | 2.6                  |      |              |        |       |       | 4 Buildings to be moved TE-3 Temp. Constr. Easement for Road Approach 1.02 ac.   | 3      |        |        |             |        |         |                    |    |  |         |             |    |  |        |            |    |  |
| 4   | Kenneth H. & Lloyd E. Koller, J.T.   | 7411 Woodshire Drive, Dallas, Texas                                              | Part U.S.M.S. 17957A 3N - 7W S.W. 1/4 S.W. 1/4           | 0.223         | 0.00           | 1.6                  |      |              |        |       |       |   | 4      |        |        |             |        |         |                    |    |  |         |             |    |  |        |            |    |  |
| 5-Rev.   | Chenley J. Posey   | Route 2, Box 16, Storrs, Connecticut                                             | S.W. 1/4 S.W. 1/4                                        | 0.851         | 4.1            | 0.00                 |      |              |        |       |       |   | 5-Rev  |        |        |             |        |         |                    |    |  |         |             |    |  |        |            |    |  |
| 6-Rev.   | Alvin D. St. John   | Route 4, Box 297R, Escobedo, California 92025                                    | 1120A S.W. Sec. 23 - 3N - 7W                             | 2.338         | 0.00           | 0.00                 |      |              |        |       |       |   | 6-Rev  |        |        |             |        |         |                    |    |  |         |             |    |  |        |            |    |  |
| 7   | Glaude M. & Alice J. Summers, J.T.   | 15 Princeton Circle, Longmont, Colorado 80501                                    | 1120B S.W. Sec. 23 - 3N - 7W                             | 2.185         | 1.1            | 2.1                  |      |              |        |       |       |   | 7      |        |        |             |        |         |                    |    |  |         |             |    |  |        |            |    |  |
| 8   | Grace K. Day   | Allenspark, Colorado                                                             | 1120 S.W. Sec. 23 - 3N - 7W                              | 2.563         | 2.8            | 4.66                 |      |              |        |       |       |   | 8      |        |        |             |        |         |                    |    |  |         |             |    |  |        |            |    |  |
| 9   | Marjorie M. Bickel, et.al.   | 3117 Verona Drive, Wheaton, Maryland 20906                                       | Part N.W. Sec. 23 - 3N - 7W                              | 6.711         | 10.50          | 12.00                |      |              |        |       |       |   | 9      |        |        |             |        |         |                    |    |  |         |             |    |  |        |            |    |  |
| 9-A   | Janice J. Brown (To be added to C.D.O.H. for Par. 11A)                                                                                     | 4645 Chisholm Denver, Colorado                                                   | 1117 N.W. Sec. 23 - 3N - 7W                              | 0.031         | 0.969*         | 0.00                 |      |              |        |       |       | *There is a remainder of 0.039 ac. from Parcel #11 and 0.08 ac. from Parcel #13 that is outside of the 100 foot B/W fence, and these remainders are contiguous to the Brown property. | 9-A    |        |        |             |        |         |                    |    |  |         |             |    |  |        |            |    |  |
| 10-Rev.   | Grace & Frank P. Harugg, J.T.   | 3040 Albion St., Denver, Colorado                                                | 1125 N.W. Sec. 23 - 3N - 7W                              | 0.317         | 1.39           | 0.00                 |      |              |        |       |       |   | 10-Rev |        |        |             |        |         |                    |    |  |         |             |    |  |        |            |    |  |
| 11   | Richard B. & Katherine Salisbury, J.T.   | 1727 Qualla Drive, Boulder, Colorado 80302                                       | 1121 N.W. Sec. 23 - 3N - 7W                              | 0.667         | 0.00           | 0.00                 |      |              |        |       |       |   | 11     |        |        |             |        |         |                    |    |  |         |             |    |  |        |            |    |  |
| 12   | Leon & Frieda Schupbach, J.T.   | 1815 21st St., Golden, Colorado                                                  | 1119 N.W. Sec. 23 - 3N - 7W                              | 0.152         | 0.00           | 0.00                 |      |              |        |       |       |   | 12     |        |        |             |        |         |                    |    |  |         |             |    |  |        |            |    |  |
| 13   | Marjorie M. Bickel, et.al.   | (See Parcel 9)                                                                   | No Tract No. Sec. 23 - 3N - 7W                           | 0.182         | 0.00           | 0.00                 |      |              |        |       |       |   | 13     |        |        |             |        |         |                    |    |  |         |             |    |  |        |            |    |  |
| 14-Rev.   | John P. & Hertha Koster   | Allenspark, Colorado                                                             | W/4 S.W. Sec. 11 - 3N - 7W                               | 5.338         | 14.5           | 0.00                 |      |              |        |       |       | TE-14 Temp. Constr. Easement for Approach Road 0.25 ac.   | 14-Rev |        |        |             |        |         |                    |    |  |         |             |    |  |        |            |    |  |
| 15   | Oscar Flann   | Allenspark, Colorado                                                             | Part S.W. Sec. 11 - 3N - 7W Copeland Lake Subdivision    | 0.318         | 0.00           | 25.6                 |      |              |        |       |       | TE-15 Temp. Constr. Easement for Approach Road 0.020 ac.   | 15     |        |        |             |        |         |                    |    |  |         |             |    |  |        |            |    |  |
| 16   | Richard C. & Fern Ludens Trosel, J.T.   | 1230 - 3rd Avenue, Longmont, Colorado                                            | 2627 S.W. Sec. 11 - 3N - 7W                              | 0.946         | 0.00           | 3.7                  |      |              |        |       |       | TE-16 Temp. Constr. Easement for Approach Road 0.020 ac.   | 16     |        |        |             |        |         |                    |    |  |         |             |    |  |        |            |    |  |
| 17   | William B. Jr. & Mary Atwood Calhoun, J.T.                                                                                                 | 1316 Pine Tree Trail, Bloomfield Hills, Michigan                                 | 2626 N.W. Sec. 11 - 3N - 7W                              | 0.164         | 2.2            | 0.00                 |      |              |        |       |       | *Of this, 11.229 acres, 0.4 acres are in the right-of-way of the existing road, balance to be acquired is 10.829 acres.                                                               | 17     |        |        |             |        |         |                    |    |  |         |             |    |  |        |            |    |  |
| 18   | Siegfried & Winile Sparks Wagner, J.T.   | Tabosa Ranch, Allenspark, Colorado                                               | NE 1/4 Part N.W. Sec. 11 - 3N - 7W                       | 11.229        | 17.0           | 100.3                |      |              |        |       |       | TE-18 Temp. Constr. Easement for Approach Road 0.95 ac.   | 18     |        |        |             |        |         |                    |    |  |         |             |    |  |        |            |    |  |
| 18-A   | Siegfried & Winile Sparks Wagner, J.T.   | Tabosa Ranch, Allenspark, Colorado                                               | NE 1/4 Part N.W. Sec. 11 - 3N - 7W                       | 0.228         | See Parcel 18  |                      |      |              |        |       |       |   | 18-A   |        |        |             |        |         |                    |    |  |         |             |    |  |        |            |    |  |
| 19   | Wayland & Clyda Botes   | 5310 Meaders Lane, Dallas, Texas                                                 | Part S 1/4 NE Sec. 11 - 3N - 7W                          | 0.658         | 9.60           | 0.00                 |      |              |        |       |       | TE-19 Temp. Constr. Easement for Approach Road 0.112 ac.   | 19     |        |        |             |        |         |                    |    |  |         |             |    |  |        |            |    |  |
| 20   | Harry F. & Dodise C. Johnston, J.T.   | Box 74, Ouningham, Kansas                                                        | 2602 N.W. Sec. 11 - 3N - 7W                              | 0.136         | 0.00           | 2.22                 |      |              |        |       |       |   | 20     |        |        |             |        |         |                    |    |  |         |             |    |  |        |            |    |  |
| 21   | Robert V. & Naia M. Thompson, J.T.   | 570 Lansing St., Aurora, Colorado 80010                                          | Part N.W. Sec. 11 - 3N - 7W                              | 0.210         | 3.10           | 0.00                 |      |              |        |       |       | TE-21 Temp. Constr. Easement for Approach Road 0.04 ± ac.   | 21     |        |        |             |        |         |                    |    |  |         |             |    |  |        |            |    |  |
| 22   | Lorena E. Dakan   | 1805 15th St., Greeley, Colorado                                                 | Part N.W. Sec. 11 - 3N - 7W                              | 0.375         | 23.63          | 0.00                 |      |              |        |       |       | TE-22 Temp. Constr. Easement for Approach Road 0.06 ± ac.   | 22     |        |        |             |        |         |                    |    |  |         |             |    |  |        |            |    |  |
| 23   | Robert E. & Madge L. Curley, J.T.   | 5050 Raleigh St., Denver, Colorado                                               | 2892 N.W. Sec. 11 - 3N - 7W                              | 0.161         | 0.00           | 3.00                 |      |              |        |       |       |   | 23     |        |        |             |        |         |                    |    |  |         |             |    |  |        |            |    |  |
| 24   | Jessie M. Bauer   | Fraser Meadows Manor 350 Ponca Drive, Boulder, Colorado 80302 c/o Bernard Agency | 2600 N.W. Sec. 11 - 3N - 7W                              | 0.296         | 0.00           | 1.63                 |      |              |        |       |       |   | 24     |        |        |             |        |         |                    |    |  |         |             |    |  |        |            |    |  |
| 25   | Walter & Margaret Holiday Hasenmuller, J.T.                                                                                                | 522 - 14th St., Longmont, Colorado                                               | 2891 N.W. Sec. 11 - 3N - 7W                              | 0.173         | 0.00           | 1.36                 |      |              |        |       |       |   | 25     |        |        |             |        |         |                    |    |  |         |             |    |  |        |            |    |  |
| 27   | James C. & Corinne R. Hunt, J.T.   | Allena Park, Colorado                                                            | 1190 S.W. Sec. 11 - 3N - 7W                              | 0.113         | 1.61           | 0.00                 |      |              |        |       |       | Includes all of tract 1094, plus its extension to Horse Creek Cabin to be moved.   | 27     |        |        |             |        |         |                    |    |  |         |             |    |  |        |            |    |  |
| 28   | Meeker Park Lodge, Inc., a Colorado Corp.                                                                                                  | Allenspark, Colorado 80570                                                       | 1094 S.W. Sec. 11 - 3N - 7W                              | 0.177         | 0.00           | 0.00                 |      |              |        |       |       | *This balance of 0.109 acres is on the south side of Horse Creek and is contiguous to the Hunt property.                                                                              | 28     |        |        |             |        |         |                    |    |  |         |             |    |  |        |            |    |  |
| 28-A   | Parcel #28A which contains 0.068 acres, is the actual area required from Parcel 28 for right-of-way, this leaves a balance of 0.109 acres* |                                                                                  | 0.109 acres*                                             | 0.068         | 0.00           | 0.00                 |      |              |        |       |       |   | 28-A   |        |        |             |        |         |                    |    |  |         |             |    |  |        |            |    |  |
| 29   | Meeker Park Lodge, Inc., a Colorado Corp.                                                                                                  | Allenspark, Colorado 80570                                                       | 1130 S.W. Sec. 11 - 3N - 7W                              | 0.033         | 0.34           | 0.00                 |      |              |        |       |       | Whole Tracts 1097 & 1130 are combined   | 29     |        |        |             |        |         |                    |    |  |         |             |    |  |        |            |    |  |
| 30   | Meeker Park Lodge, Inc., a Colorado Corp.                                                                                                  | Allenspark, Colorado 80570                                                       | 2118 S.W. Sec. 11 - 3N - 7W                              | 0.076         | 0.00           | 0.42                 |      |              |        |       |       |   | 30     |        |        |             |        |         |                    |    |  |         |             |    |  |        |            |    |  |
| 31   | Meeker Park Lodge, Inc., a Colorado Corp.                                                                                                  | Allenspark, Colorado 80570                                                       | Unconveyed Remainder in W/4 S.W. 1/4 S.W. 1/4            | 0.007         | 28.0           | 7.0                  |      |              |        |       |       |   | 31     |        |        |             |        |         |                    |    |  |         |             |    |  |        |            |    |  |
| 32   | Meeker Park Lodge, Inc., a Colorado Corp.                                                                                                  | Allenspark, Colorado 80570                                                       | 1085 S.W. Sec. 11 - 3N - 7W                              | 0.012         | 0.00           | 0.14                 |      |              |        |       |       |   | 32     |        |        |             |        |         |                    |    |  |         |             |    |  |        |            |    |  |
| 33   | Meeker Park Lodge, Inc., a Colorado Corp.                                                                                                  | Allenspark, Colorado 80570                                                       | 1081 S.W. Sec. 11 - 3N - 7W                              | 0.013         | 0.00           | 0.14                 |      |              |        |       |       |   | 33     |        |        |             |        |         |                    |    |  |         |             |    |  |        |            |    |  |
| 34   | Helen Beaton   | 14911 Chicago St., Omaha, Nebraska                                               | 1083 S.W. Sec. 11 - 3N - 7W                              | 0.016         | 0.00           | 0.70                 |      |              |        |       |       | TE-34 Temp. Constr. Easement for Approach Road 0.04 ±   | 34     |        |        |             |        |         |                    |    |  |         |             |    |  |        |            |    |  |
| 43   | John R., Stanley J. & Martha L. Shoup   | Box 451, Cimarron, Kansas                                                        | 1162 N.W. Sec. 11 - 3N - 7W                              | 0.001         | 0.25           | 0                    |      |              |        |       |       |   | 43     |        |        |             |        |         |                    |    |  |         |             |    |  |        |            |    |  |
| 44   | Ernest D. Garrett   |                                                                                  | 1383 N.W. Sec. 11 - 3N - 7W                              | 0.057         | 1.94           | 0                    |      |              |        |       |       |   | 44     |        |        |             |        |         |                    |    |  |         |             |    |  |        |            |    |  |
| TE-45   | Yvonne H. & A.E. Nicolet, J.T.   | Cimarron, Kansas                                                                 | 1160 N.W. Sec. 11 - 3N - 7W                              | 0.109         | 0.00           | 0.00                 |      |              |        |       |       | TE-45 Temp. Constr. Easement for Approach Road 0.02 ± ac.   | TE-45  |        |        |             |        |         |                    |    |  |         |             |    |  |        |            |    |  |
| 28B   | Meeker Park Lodge, Inc., a Colorado Corp.                                                                                                  | Allenspark, Colorado 80570                                                       | 1094 S.W. Sec. 11 - 3N - 7W                              | 0.109         | 0.00           | 0.00                 |      |              |        |       |       | 28B is Par. 28 minus Par. 28A   | 28B    |        |        |             |        |         |                    |    |  |         |             |    |  |        |            |    |  |
| 11A   | C.D.O.H. (To be added for Par. 9A)   |                                                                                  | N.E. Sec. 25 - 3N - 73W                                  | 0.042         |                |                      
| <div>REVISIONS</div> <table><tr><td>1-5-72</td><td>Change</td><td>Description</td><td>G.A.M.</td></tr><tr><td>2-17-72</td><td>Rev Par 6, Add 28B</td><td>KC</td><td></td></tr><tr><td>4-29-72</td><td>Add Par 11A</td><td>KC</td><td></td></tr><tr><td>3-4-73</td><td>Rev Par 10</td><td>KC</td><td></td></tr></table> |   |                                                                                  |                                                          |               |                |                      |      |              |        |       |       |   |        | 1-5-72 | Change | Description | G.A.M. | 2-17-72 | Rev Par 6, Add 28B | KC |  | 4-29-72 | Add Par 11A | KC |  | 3-4-73 | Rev Par 10 | KC |  |
| 1-5-72   | Change   | Description                                                                      | G.A.M.                                                   |               |                
| 2-17-72   | Rev Par 6, Add 28B   | KC                                                                               |                                                          |               
| 4-29-72   | Add Par 11A   | KC                                                                               |                                                          |               
| 3-4-73   | Rev Par 10   | KC                                                                               |                                                          |               




**LEGEND**

*Design Construction Limits*

+ Top of Cut

- Toe of Emb.


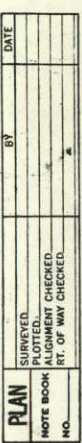


STA. 218 + 37 SOUTH END PROJ. 26-1(1)  
PROPOSED CONSTRUCTION



SOUTH SAINT VRAIN 26-2(4) & 1(1)



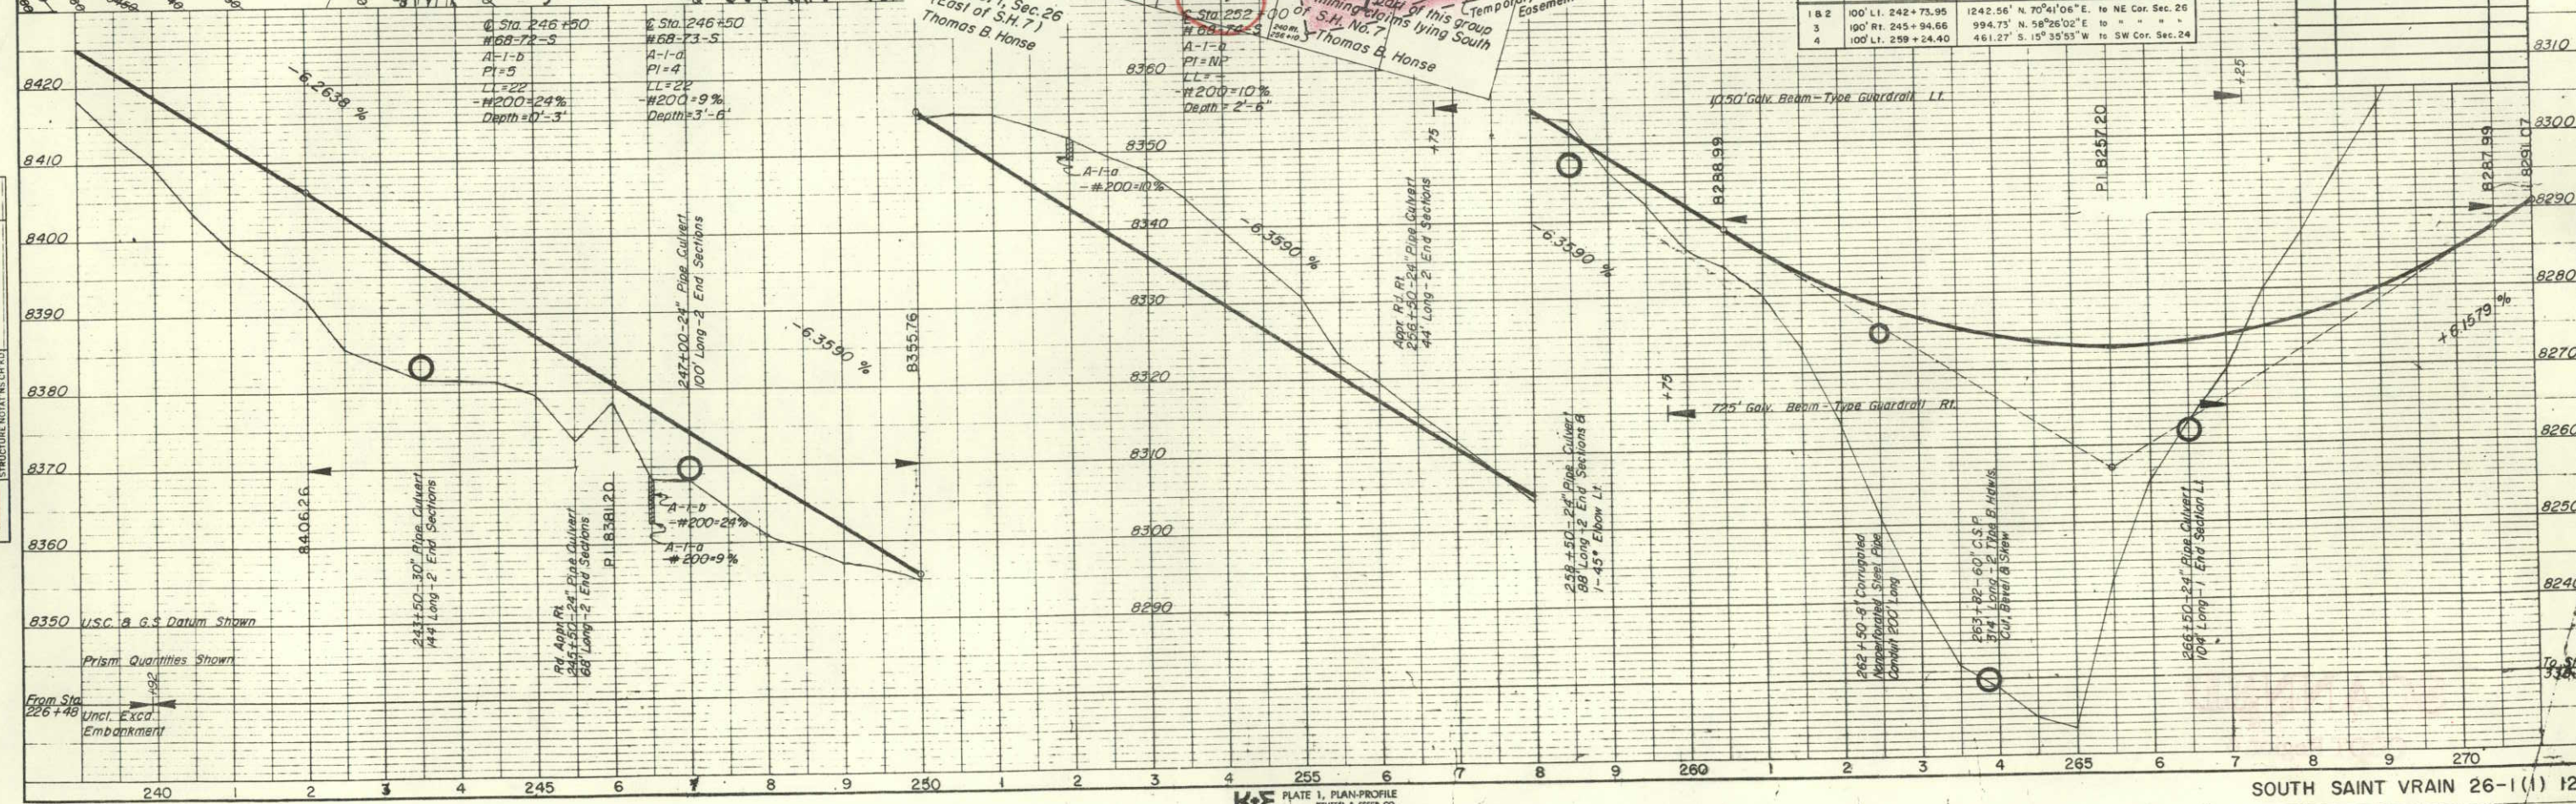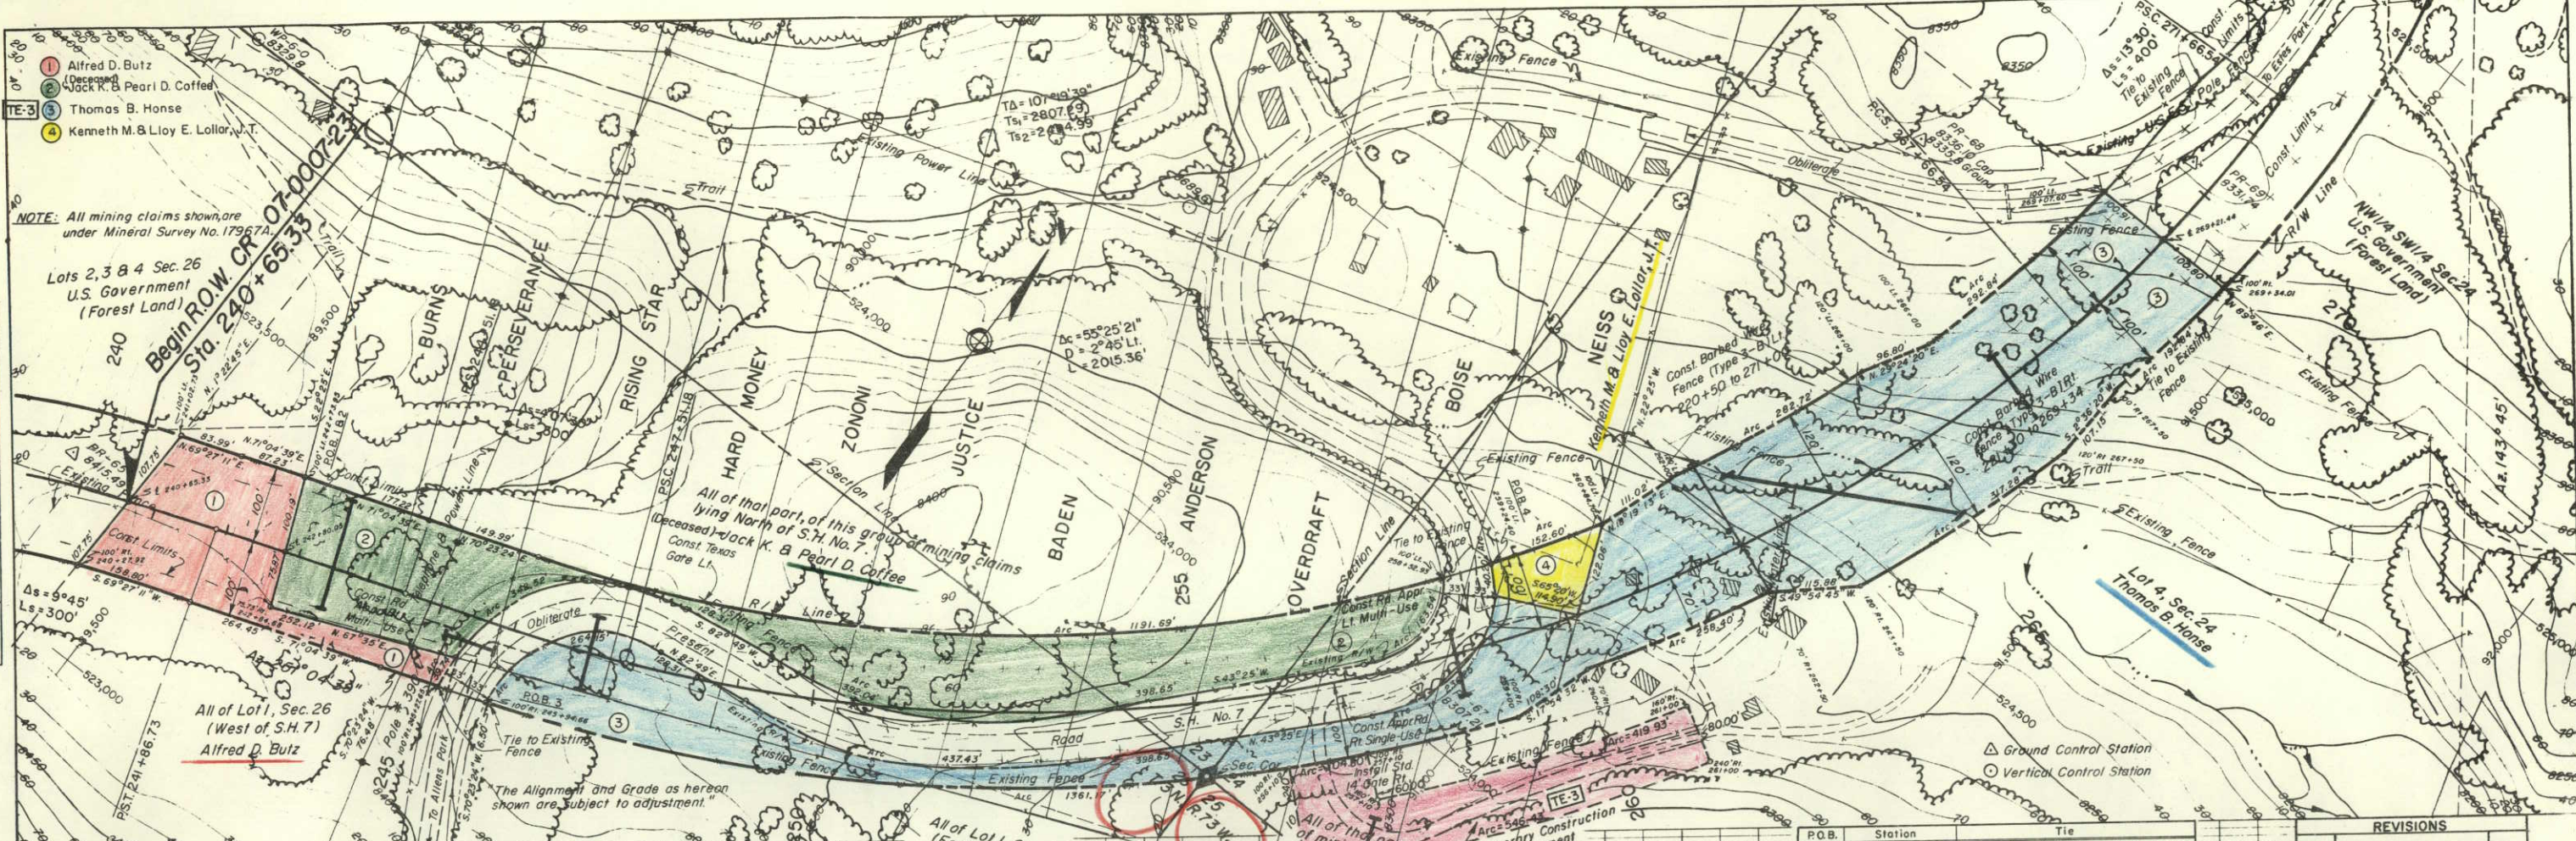

| PLAN | DATE | BY | REVISIONS |
|------|------|----|-----------|
| 1    |      |    |           |
| 2    |      |    |           |
| 3    |      |    |           |
| 4    |      |    |           |



| PROFILE | DATE | BY | REVISIONS |
|---------|------|----|-----------|
| 1       |      |    |           |
| 2       |      |    |           |
| 3       |      |    |           |
| 4       |      |    |           |

| P.O.B. | Station             | Tie                                         |
|--------|---------------------|---------------------------------------------|
| 1 & 2  | 100' L.I. 242+73.95 | 1242.56' N. 70°41'06" E. to NE Cor. Sec. 26 |
| 3      | 100' R.I. 245+94.66 | 994.73' N. 58°26'02" E. to " "              |
| 4      | 100' L.I. 259+24.40 | 461.27' S. 15°35'53" W. to SW Cor. Sec. 24  |

| REVISIONS |  |  |  |
|-----------|--|--|--|
|           |  |  |  |
|           |  |  |  |
|           |  |  |  |
|           |  |  |  |





| REVISIONS                 |        |
|---------------------------|--------|
| 1-5-72 Change Designation | G.A.M. |
| 2-17-72 Rev. Par. 6       | K.C.   |

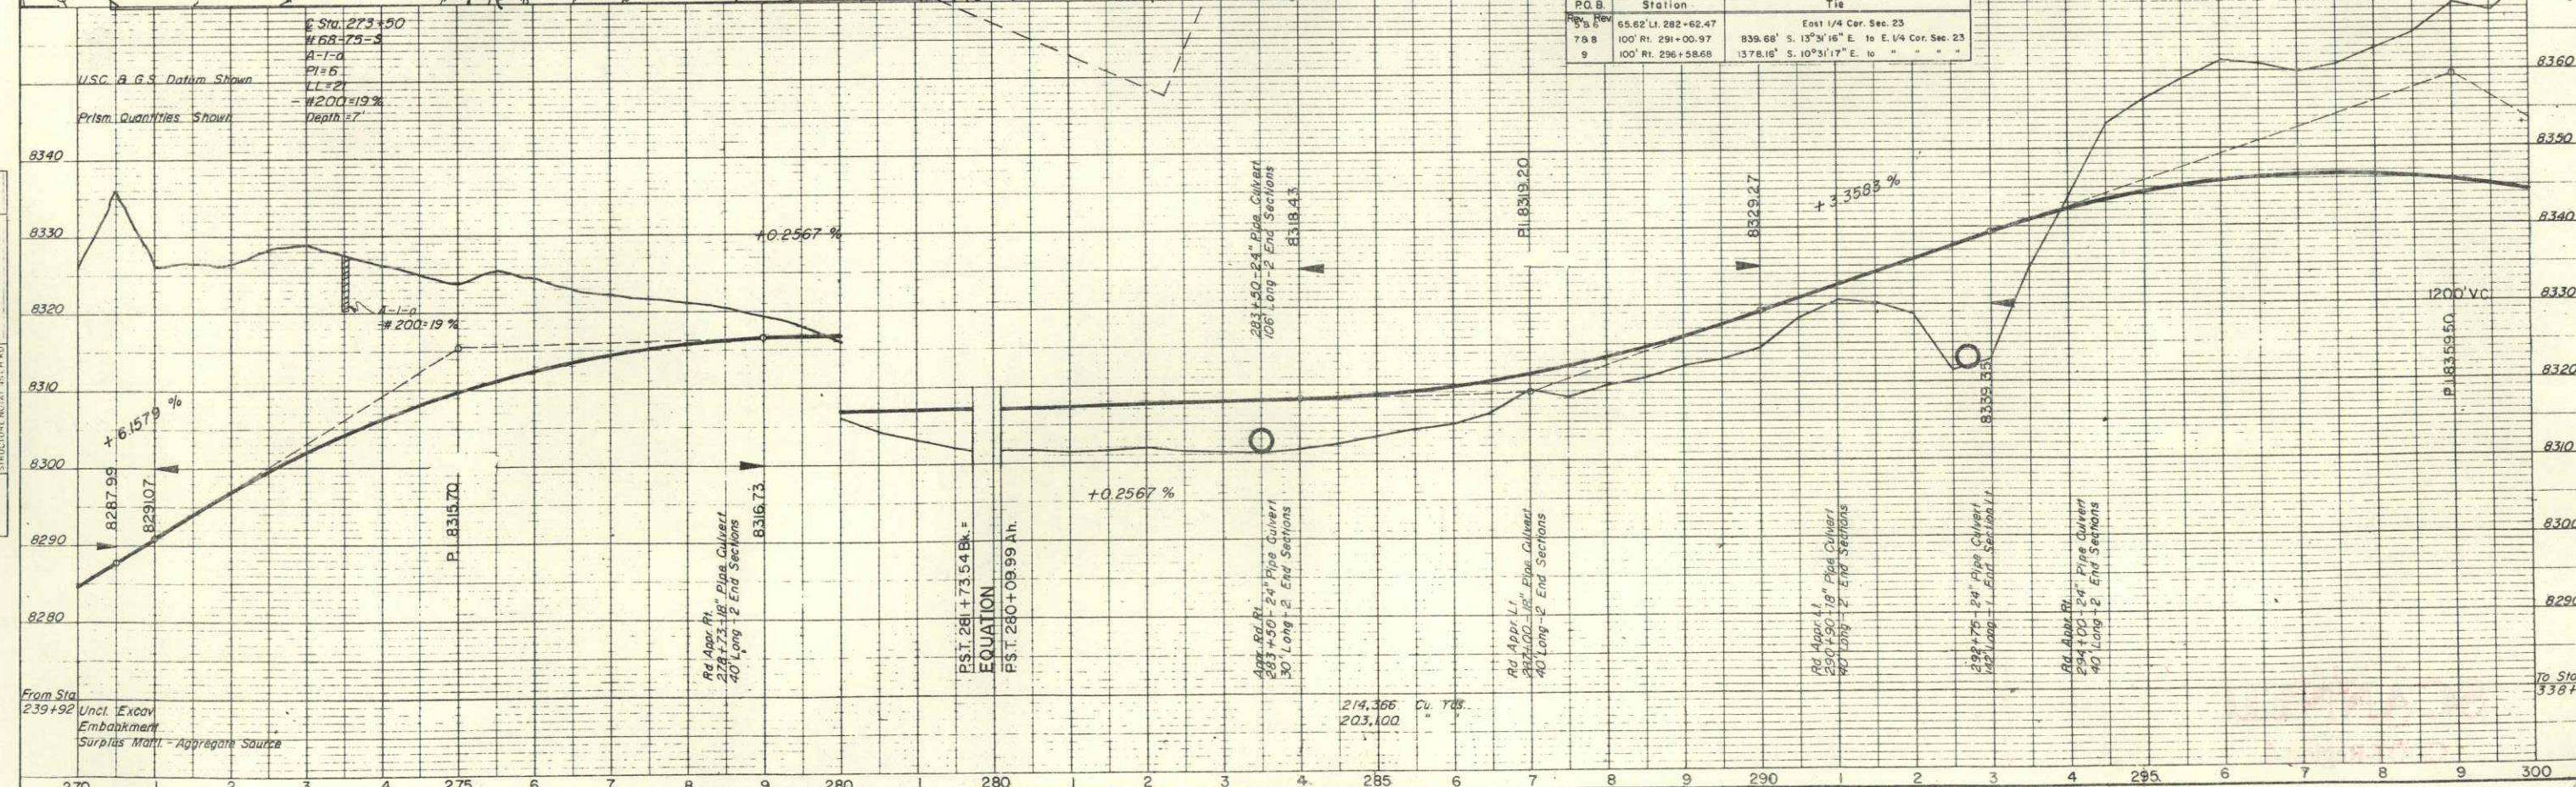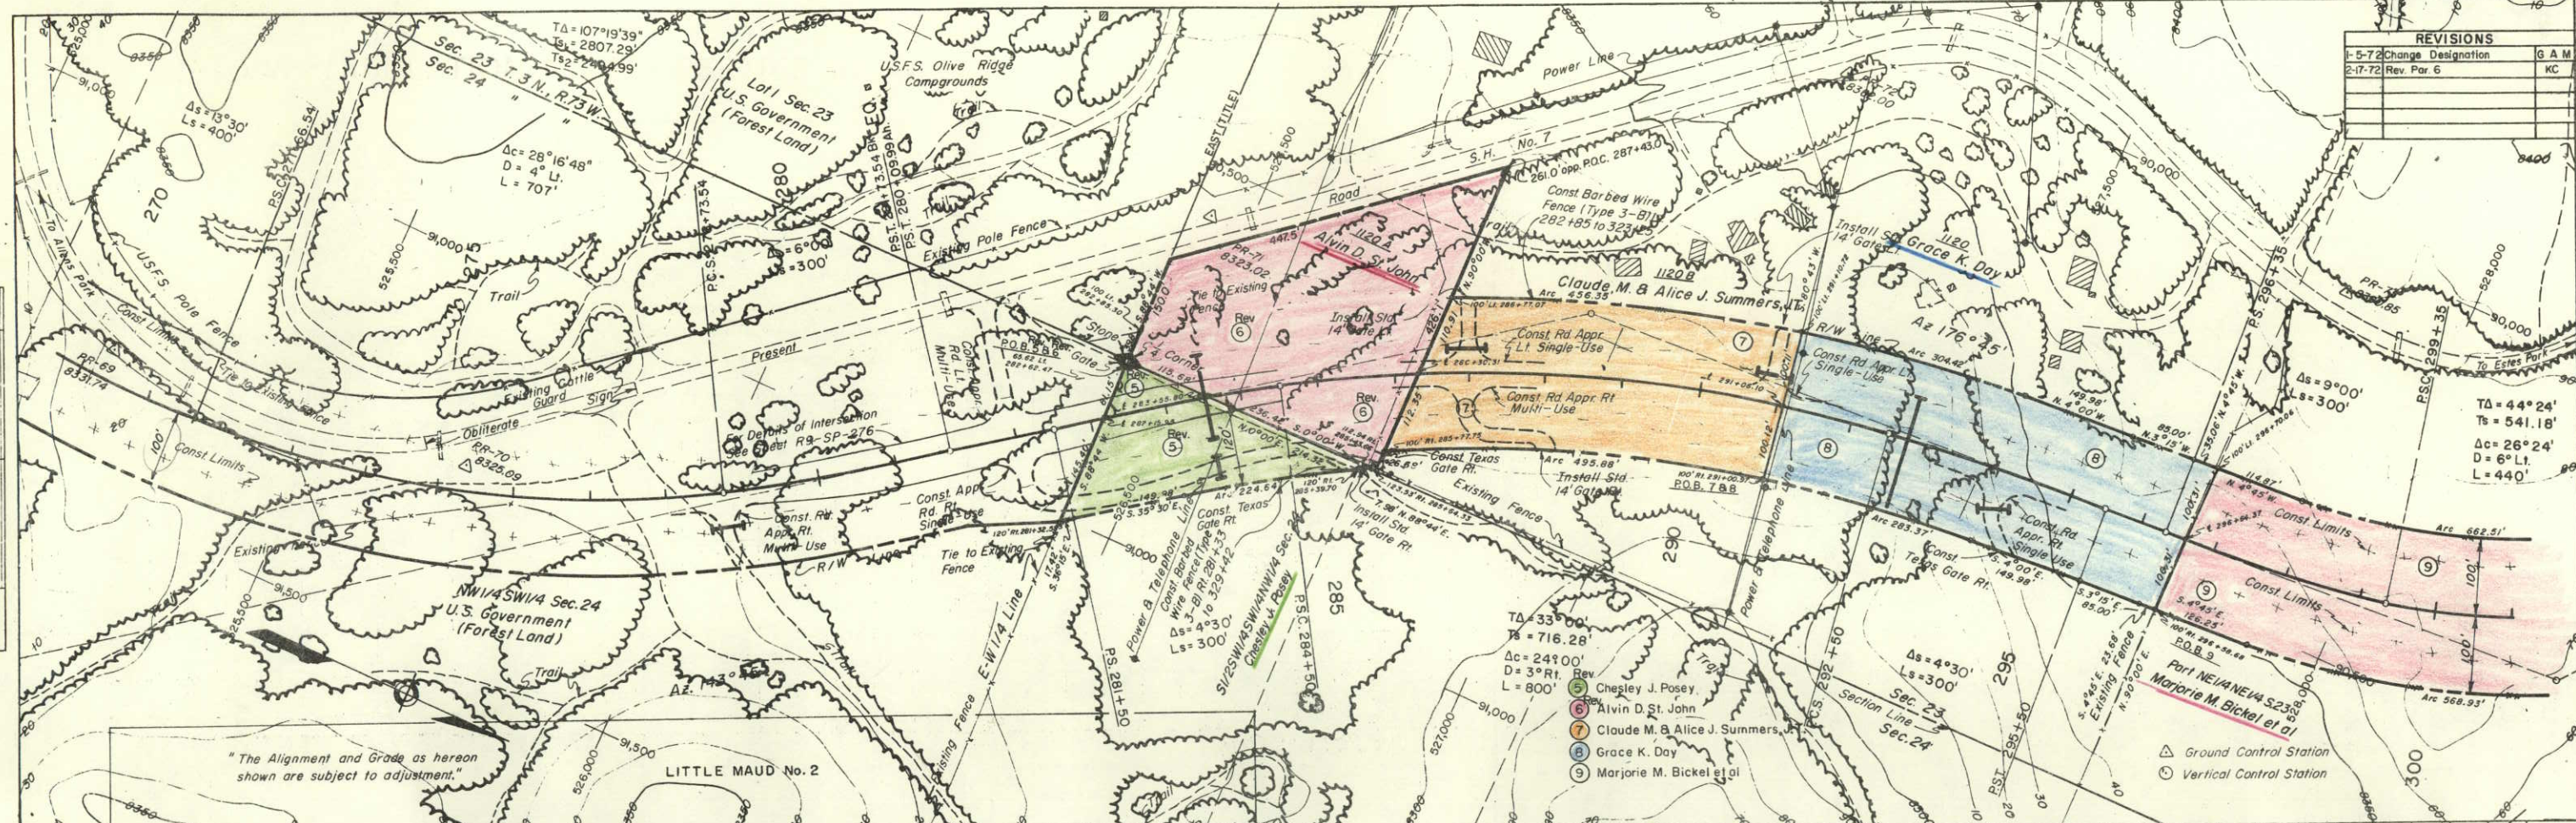




| REVISIONS |                    |       |
|-----------|--------------------|-------|
| 1-5-72    | Change Designation | 6 A M |
| 4-24-72   | Add Par. 11A       | KC    |
| 3-14-73   | Rev. Par. 10       | KC    |
|           |                    |       |
|           |                    |       |

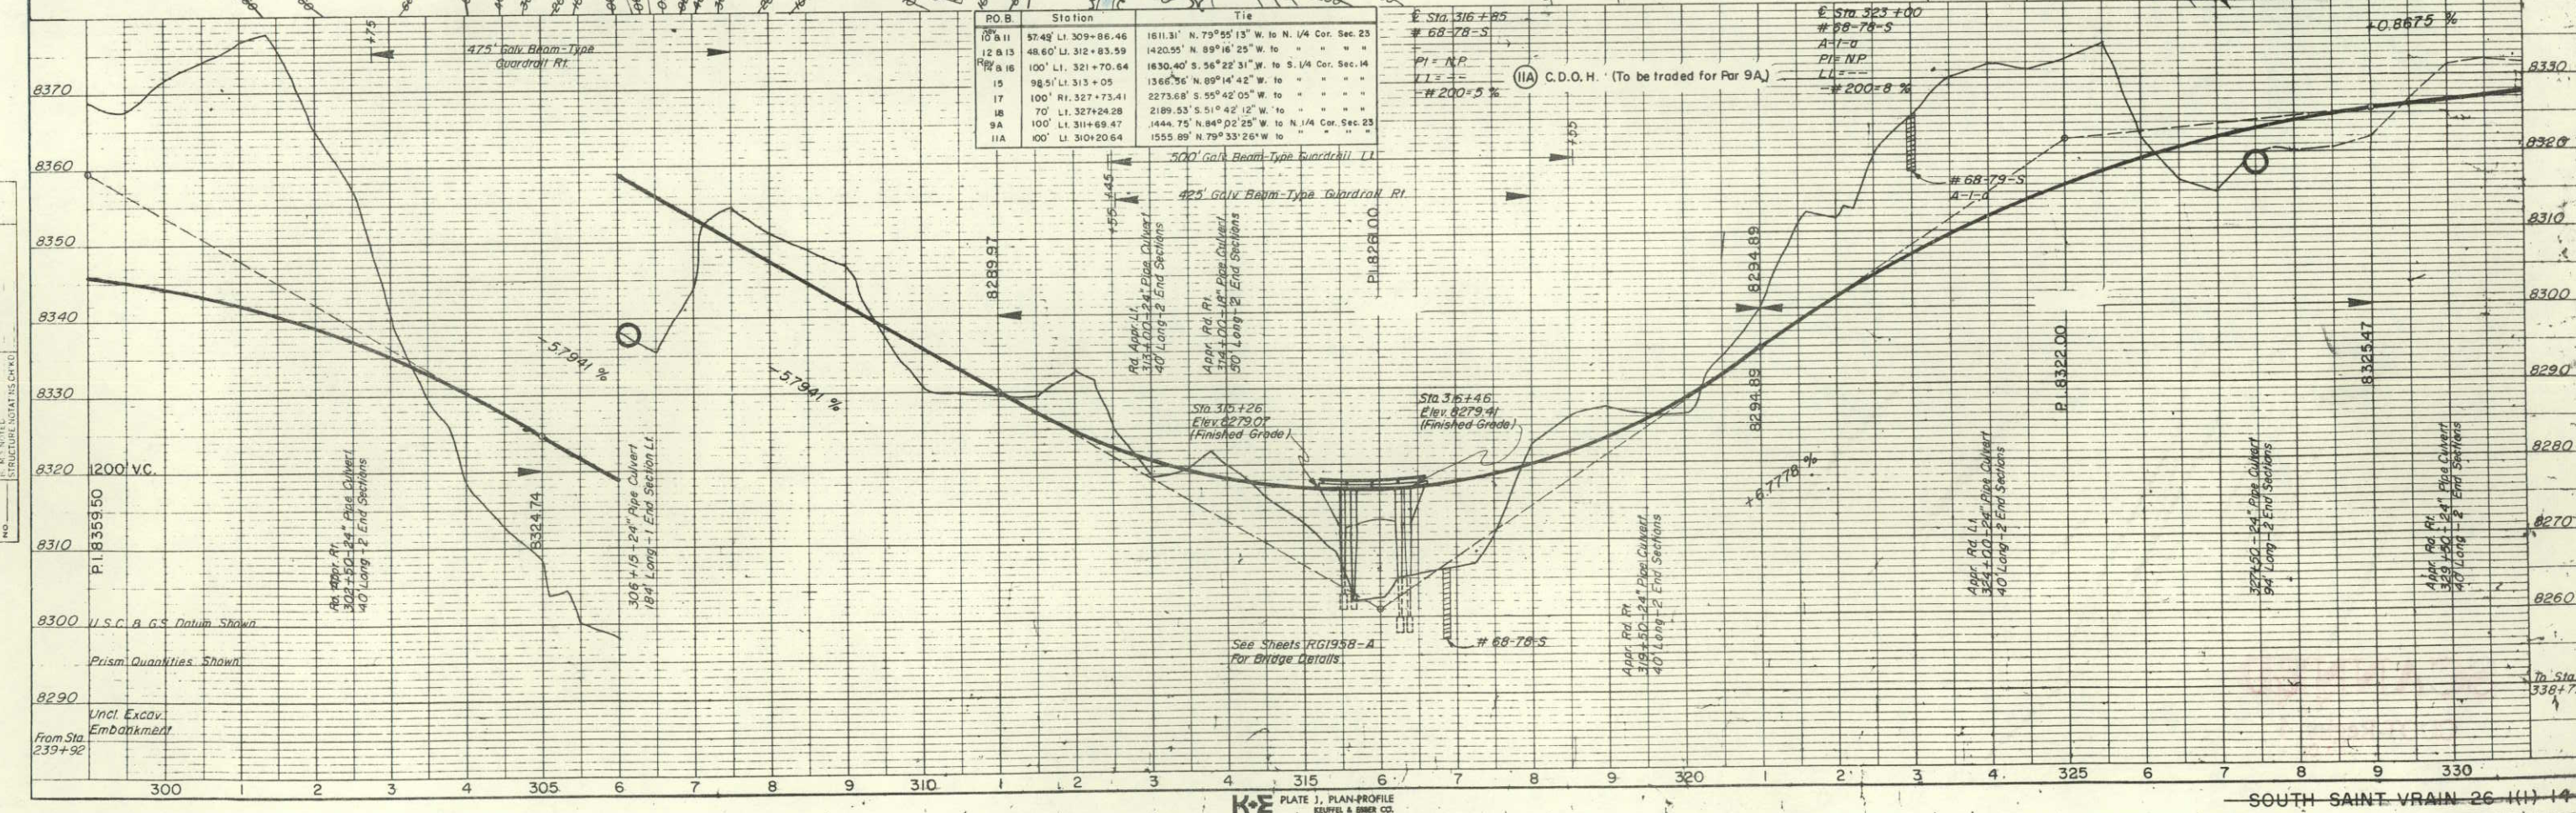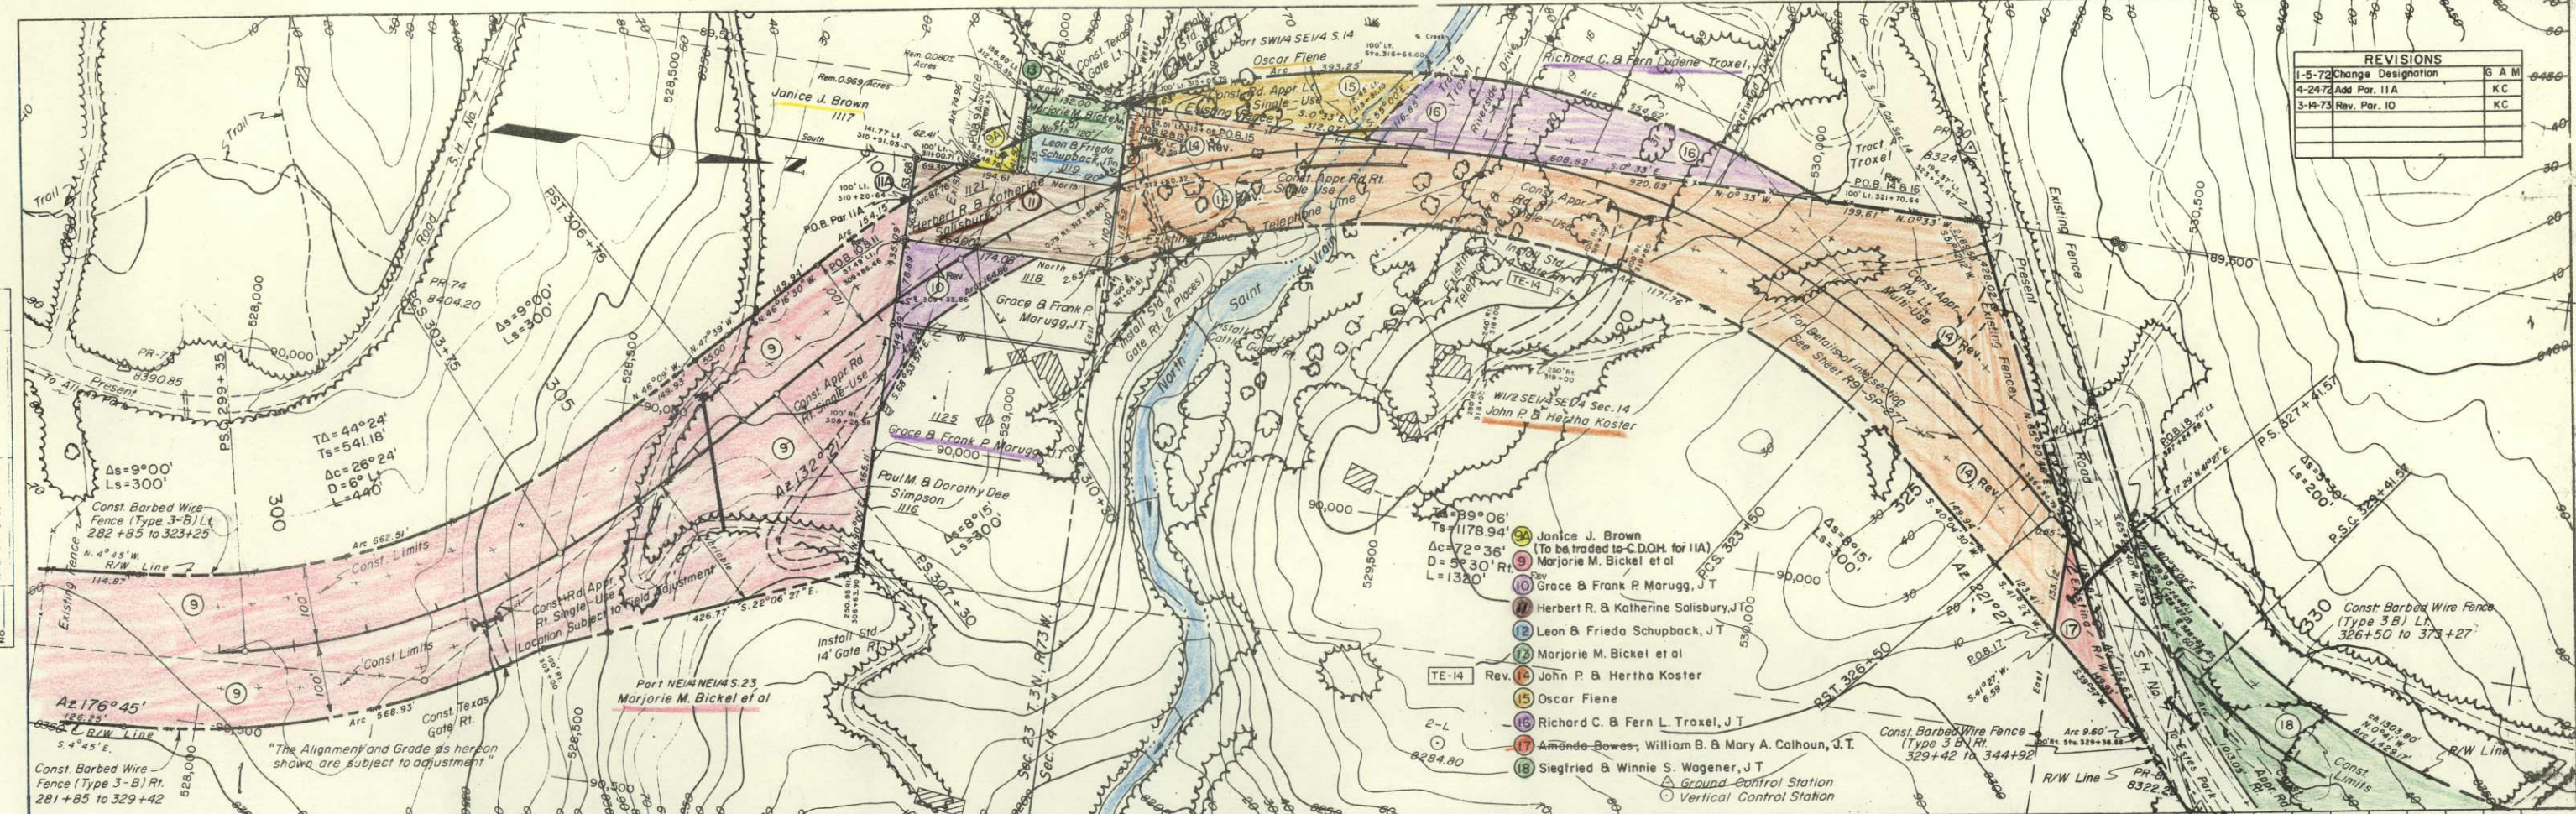




| PLAN       | DATE | BY |
|------------|------|----|
| SURVEYED   |      |    |
| NOTED      |      |    |
| ALIGNED    |      |    |
| CHECKED    |      |    |
| RT. OF WAY |      |    |
| NO.        |      |    |

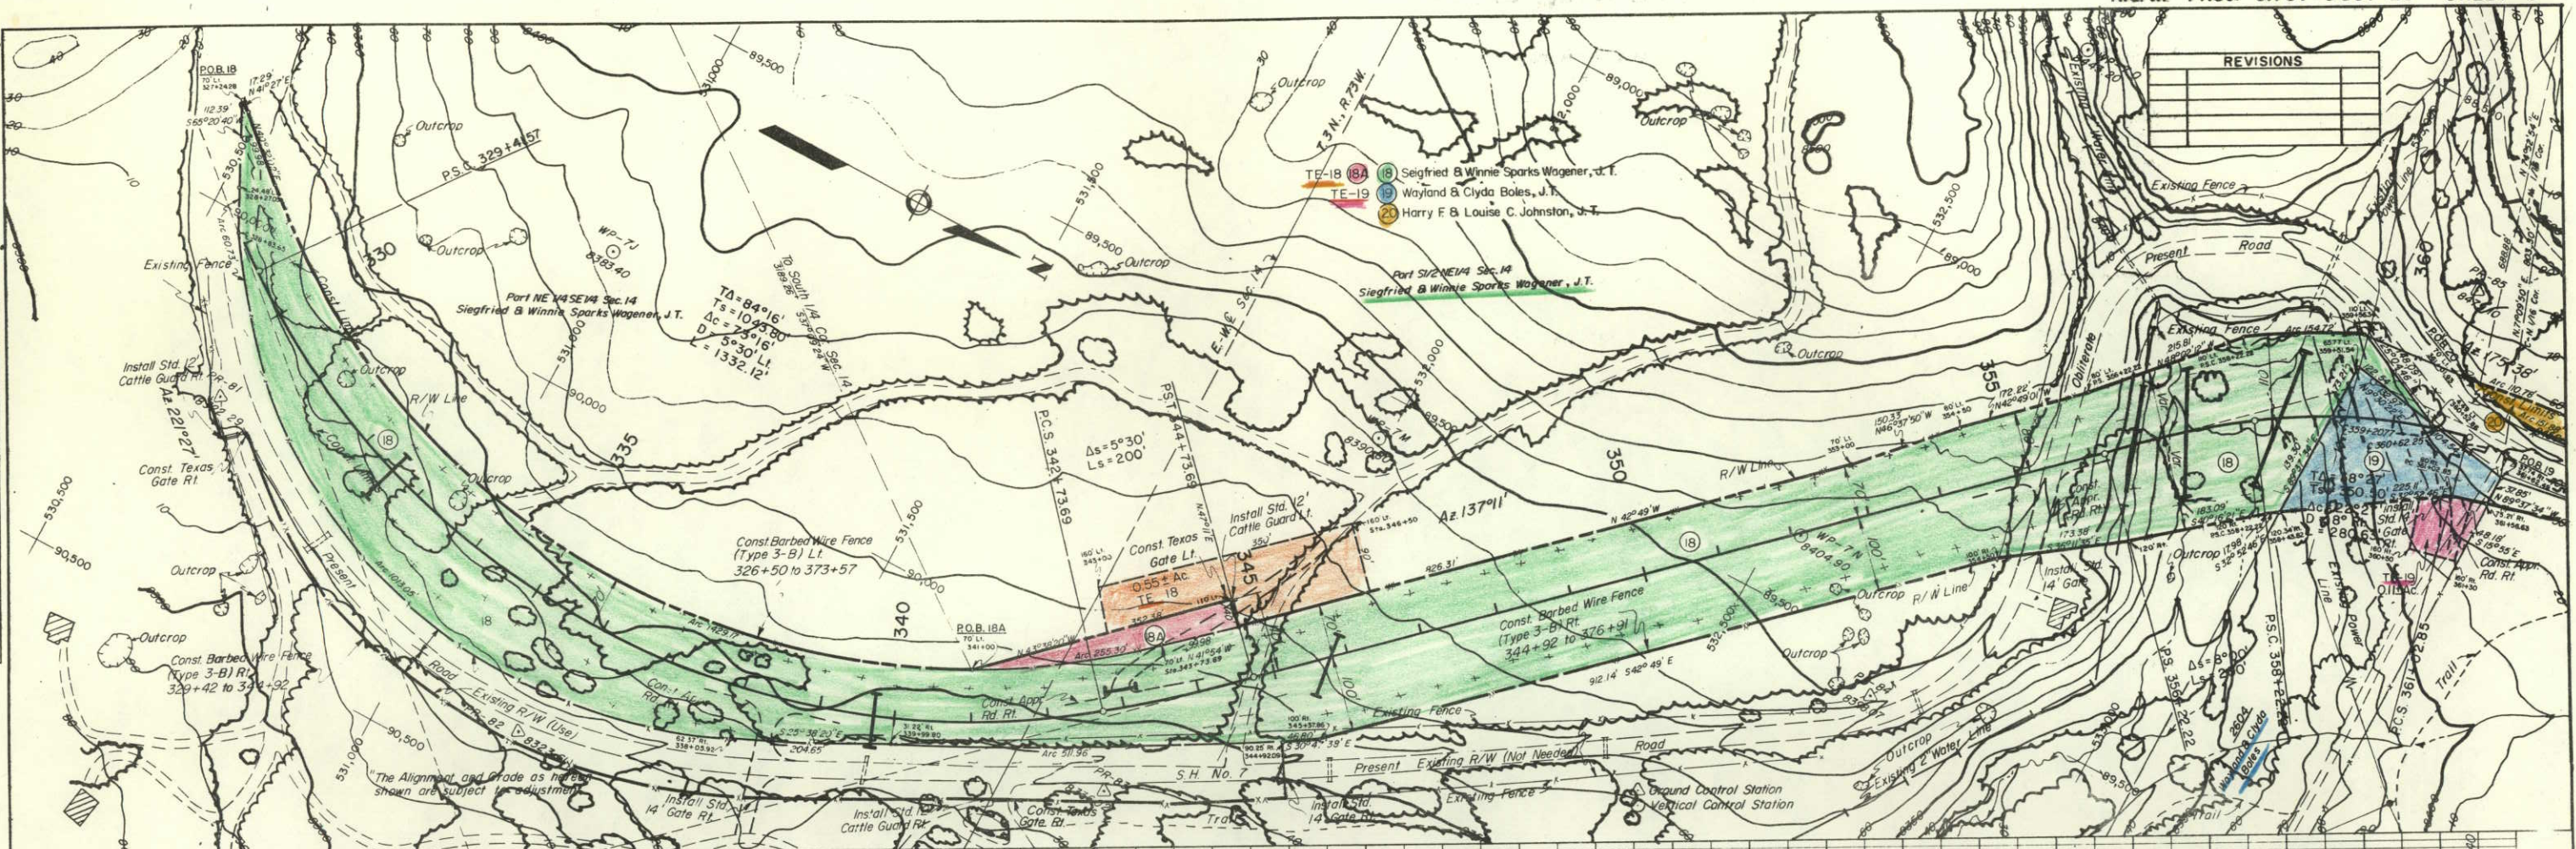

| PROFILE    | DATE | BY |
|------------|------|----|
| SURVEYED   |      |    |
| NOTED      |      |    |
| ALIGNED    |      |    |
| CHECKED    |      |    |
| RT. OF WAY |      |    |
| NO.        |      |    |

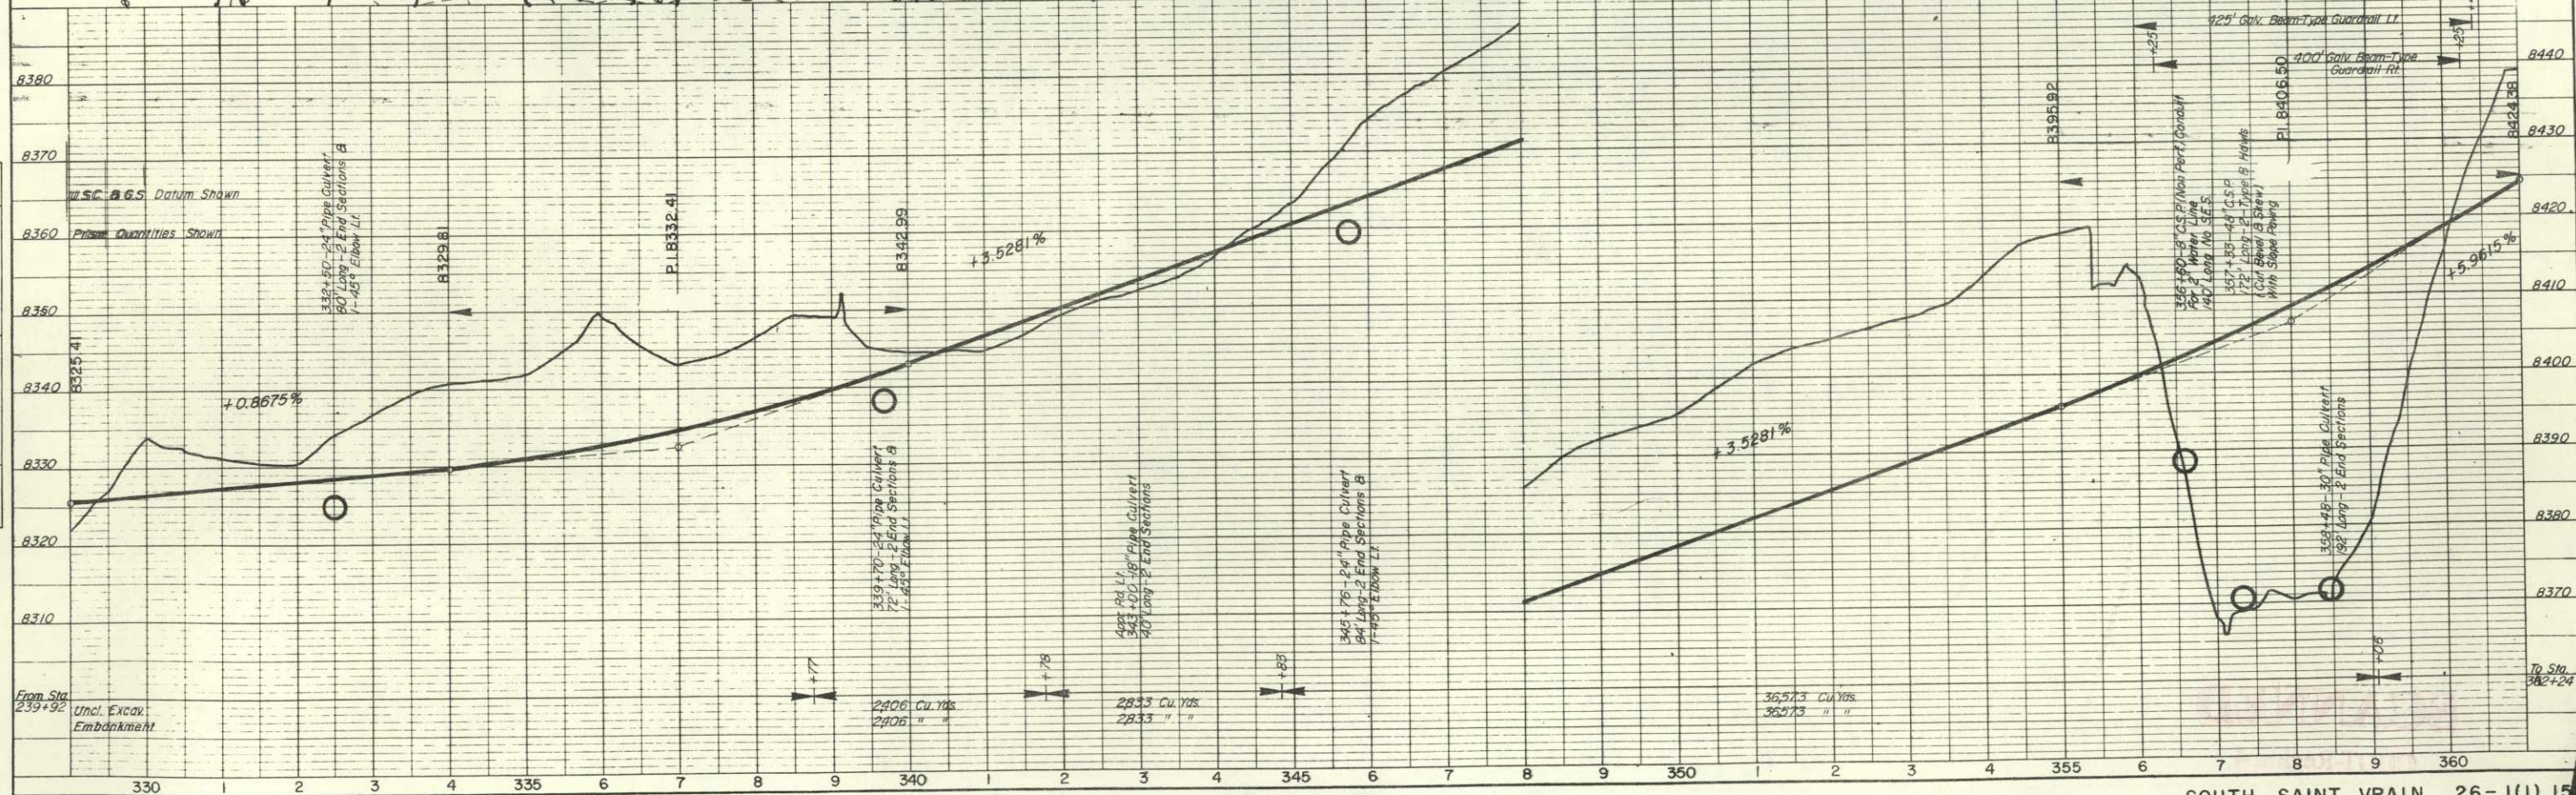



| REVISIONS |                    |       |
|-----------|--------------------|-------|
| 1-5-72    | Change Designation | G A M |
| 2-17-72   | Add Par. 28B       | KC    |
|           |                    |       |
|           |                    |       |
|           |                    |       |

R.O.W. PROJ. CR07-0007-23 SHEET 9  
ALLENSPARK - MEEKER PARK

# PARCEL NOS. AND OWNERS

|       |       |                                             |
|-------|-------|---------------------------------------------|
| TE-18 | (18)  | Seigfried & Winnie Sparks Wagener, J.T.     |
| TE-19 | (19)  | Wayland & Clyda Bales, J.T.                 |
|       | (20)  | Harry F. & Louis C. Johnston, J.T.          |
| TE-21 | (21)  | Robert V. & NaiadMThompson, J.T.            |
| TE-22 | (22)  | Lorena K. Dakan                             |
|       | (23)  | Robert E. & Madge L. Curley, J.T.           |
|       | (24)  | Jessie M. Bauer                             |
|       | (25)  | Walter & Margaret Holaday Hasenmueller J.T. |
|       | (27)  | James C. & Corinne R. Hunt, J.T.            |
|       | (28A) |                                             |
|       | (28B) |                                             |
|       | (29)  |                                             |
|       | (30)  | Meeker Park Lodge Inc.                      |
|       | (31)  | a Colo. Corp.                               |
|       | (32)  |                                             |
|       | (33)  |                                             |
| TE-34 | (34)  | Helen Bracken                               |
| TE-45 |       | Wanda H. & A.E. Nicolet, J.T.               |

## PARCEL # 28

| Pt. to Pt.                                            | Bearing       | Distance | Arc | Chord | To Station           |
|-------------------------------------------------------|---------------|----------|-----|-------|----------------------|
| P.O.B. Pt.#1 to Pt.#2                                 | S.54°08'14"E. | 38.71'   | —   | —     | 109.97'Rt. 376+90.18 |
| #2 to #3                                              | S.27°49'W.    | 101.30'  | —   | —     | 110.62 Rt. 375+64.68 |
| #3 to #4                                              | N.80°38'W.    | 50.00'   | —   | —     | 61.69' Rt. 375+52.33 |
| #4 to #5                                              | N.9°34'E.     | 109.00'  | —   | —     | 30.04' Rt. 376+65.95 |
| #5 to #6                                              | N.55°15'50"E. | 26.39'   | —   | —     | 39.89' Rt. 376+92.01 |
| #6 to P.O.B.#1                                        | S.54°08'14"E. | 31.38'   | —   | —     | 71.26' Rt. 376+91.26 |
| PARCEL #28A (Area required out of Parcel #28 for R/W) |               |          |     |       |                      |
| P.O.B. Pt.#1 to Pt.#4                                 | S.32°03'44"W. | 122.88'  | —   | —     | 61.69' Rt. 375+52.33 |
| #4 to #5                                              | N.9°34'E.     | 109.00'  | —   | —     | 30.04' Rt. 376+65.95 |
| #5 to #6                                              | N.55°15'50"E. | 26.39'   | —   | —     | 39.89' Rt. 376+92.01 |
| #6 to P.O.B.#1                                        | S.54°08'14"E. | 31.38'   | —   | —     | 71.26' Rt. 376+91.26 |
| PARCEL # 28B = (Parcel 28 minus Parcel 28A)           |               |          |     |       |                      |

## PARCEL # 29

| Pt. to Pt.            | Bearing       | Distance | Arc | Chord | To Station           |
|-----------------------|---------------|----------|-----|-------|----------------------|
| P.O.B. Pt.#1 to Pt.#6 | N.54°08'14"W. | 31.38'   | —   | —     | 39.89' Rt. 376+92.01 |
| #6 to #7              | N.33°46'58"E. | 46.22'   | —   | —     | 37.82' Rt. 377+39.70 |
| #7 to #8              | S.53°09'59"E. | 32.18'   | —   | —     | 70.00' Rt. 377+39.70 |
| #8 to #9              | S.36°50'01"W. | 25.84'   | —   | —     | 70.00' Rt. 377+13.86 |
| #9 to P.O.B.#1        | S.32°03'46"W. | 19.86'   | —   | —     | 71.26' Rt. 376+91.26 |

## PARCEL # 31

| Pt. to Pt.             | Bearing       | Distance | Arc   | Chord | To Station           |
|------------------------|---------------|----------|-------|-------|----------------------|
| P.O.B. Pt.#3 to Pt.#12 | S.76°57'E.    | 9.06'    | —     | —     | 40.95' Lt. 383+58.59 |
| #12 to #1              | S.10°03'31"W. | 58.15'   | —     | —     | 40.00' Lt. 383+00.00 |
| #1 to #2               | N.0°06'10"W.  | 51.78'   | —     | —     | 50.00' Lt. 383+50.80 |
| #2 to P.O.B.#3         | N.10°42'E.    | 7.66'    | 7.66' | 7.66' | 50.00' Lt. 383+59.04 |

## PARCEL # 32

| Pt. to Pt.            | Bearing       | Distance | Arc    | Chord  | To Station           |
|-----------------------|---------------|----------|--------|--------|----------------------|
| P.O.B. Pt.#3 to Pt.#4 | N.8°13'48"E.  | 49.87'   | 49.87' | 49.86' | 50.00' Lt. 384+12.65 |
| #4 to #10             | S.76°57'E.    | 10.82'   | —      | —      | 39.26' Lt. 384+11.26 |
| #10 to #11            | S.9°34'40"W.  | 26.48'   | 26.48' | 26.48' | 40.30' Lt. 383+83.25 |
| #11 to #12            | S.11°01'11"W. | 23.26'   | —      | —      | 40.95' Lt. 383+58.59 |
| #12 to P.O.B.#3       | N.76°57"W.    | 9.06'    | —      | —      | 50.00' Lt. 383+59.04 |

## PARCEL #33

| Pt. to Pt.            | Bearing      | Distance | Arc    | Chord  | To Station           |
|-----------------------|--------------|----------|--------|--------|----------------------|
| P.O.B. Pt.#5 to Pt.#9 | S.76°57'E.   | 12.16'   | —      | —      | 38.07' Lt. 384+63.20 |
| #9 to #10             | S.5°30'12"W. | 49.15'   | 49.15' | 49.13' | 39.26' Lt. 384+11.26 |
| #10 to #4             | N.76°57'W.   | 10.82'   | —      | —      | 50.00' Lt. 384+12.65 |
| #4 to P.O.B.#5        | N.3°57'47"E. | 49.34'   | 49.34' | 49.32' | 50.00' Lt. 384+65.70 |



## PARCEL # 34

| Pt. to Pt.            | Bearing      | Distance | Arc     | Chord   | To Station           |
|-----------------------|--------------|----------|---------|---------|----------------------|
| P.O.B. Pt.#5 to Pt.#6 | N.3°33'44"W. | 125.67'  | 125.67' | 125.49' | 50.00' Lt. 386+00.80 |
| #6 to #7              | N.1°45'58"W. | 93.54'   | —       | —       | 38.28' Lt. 386+93.61 |
| #7 to #8              | S.8°30'E.    | 117.33'  | —       | —       | 38.79' 385+74.86     |
| #8 to #9              | S.2°48'52"E. | 105.75'  | 105.75' | 105.58' | 38.07' Lt. 384+63.20 |
| #9 to P.O.B.#5        | N.76°57"W.   | 12.16'   | —       | —       | 50.00' Lt. 384+65.70 |



| REVISIONS |                    | G.A.M. | KC |
|-----------|--------------------|--------|----|
| 1-5-72    | Change Designation |        |    |
| 2-17-72   | Add Par. 28B       |        |    |

For R/W Information on  
Parcels (28) (29) (31) (32) (33) (34)  
and Parcel Owners on this sheet,  
see Sheet 9

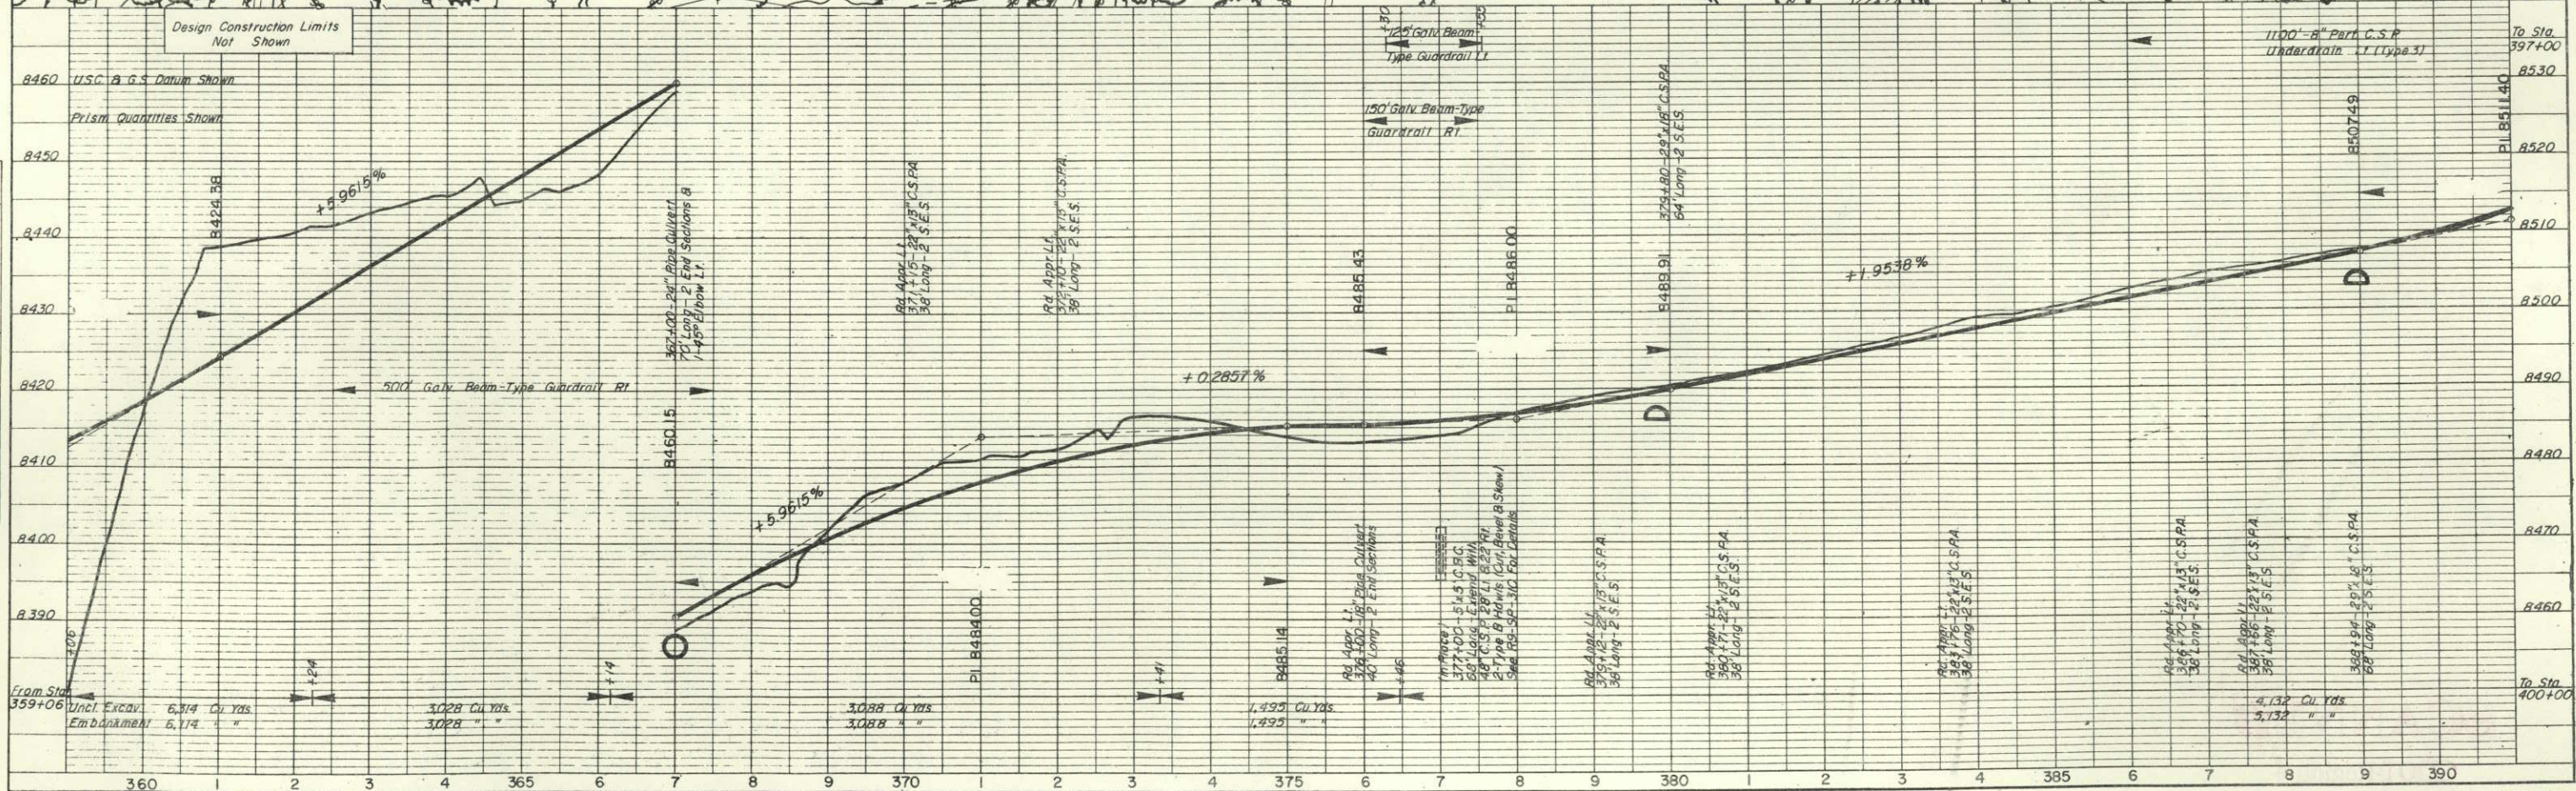
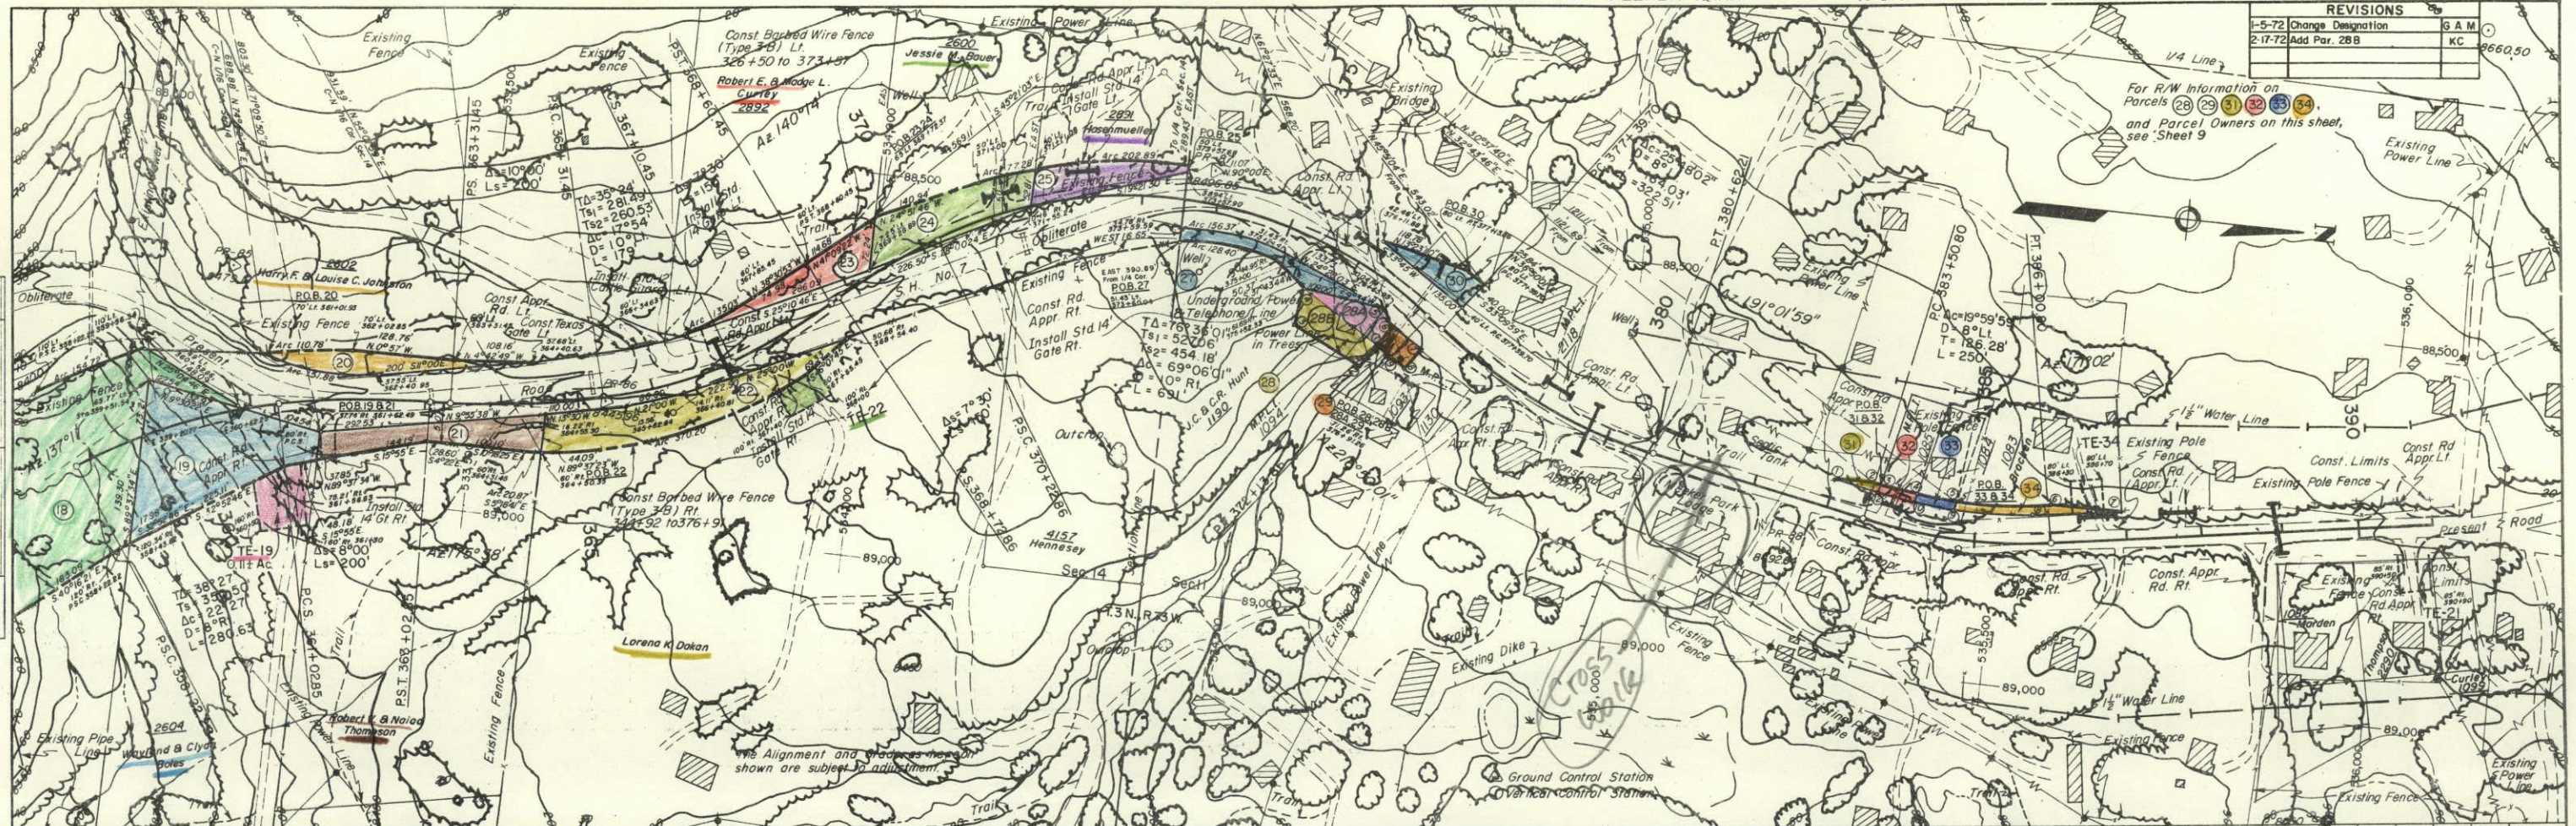




| REVISIONS |  |
|-----------|--|
|           |  |
|           |  |
|           |  |
|           |  |
|           |  |

| PLAN | DATE | BY |
|------|------|----|
|      |      |    |
|      |      |    |
|      |      |    |
|      |      |    |


| PROFILE | DATE | BY |
|---------|------|----|
|         |      |    |
|         |      |    |
|         |      |    |
|         |      |    |

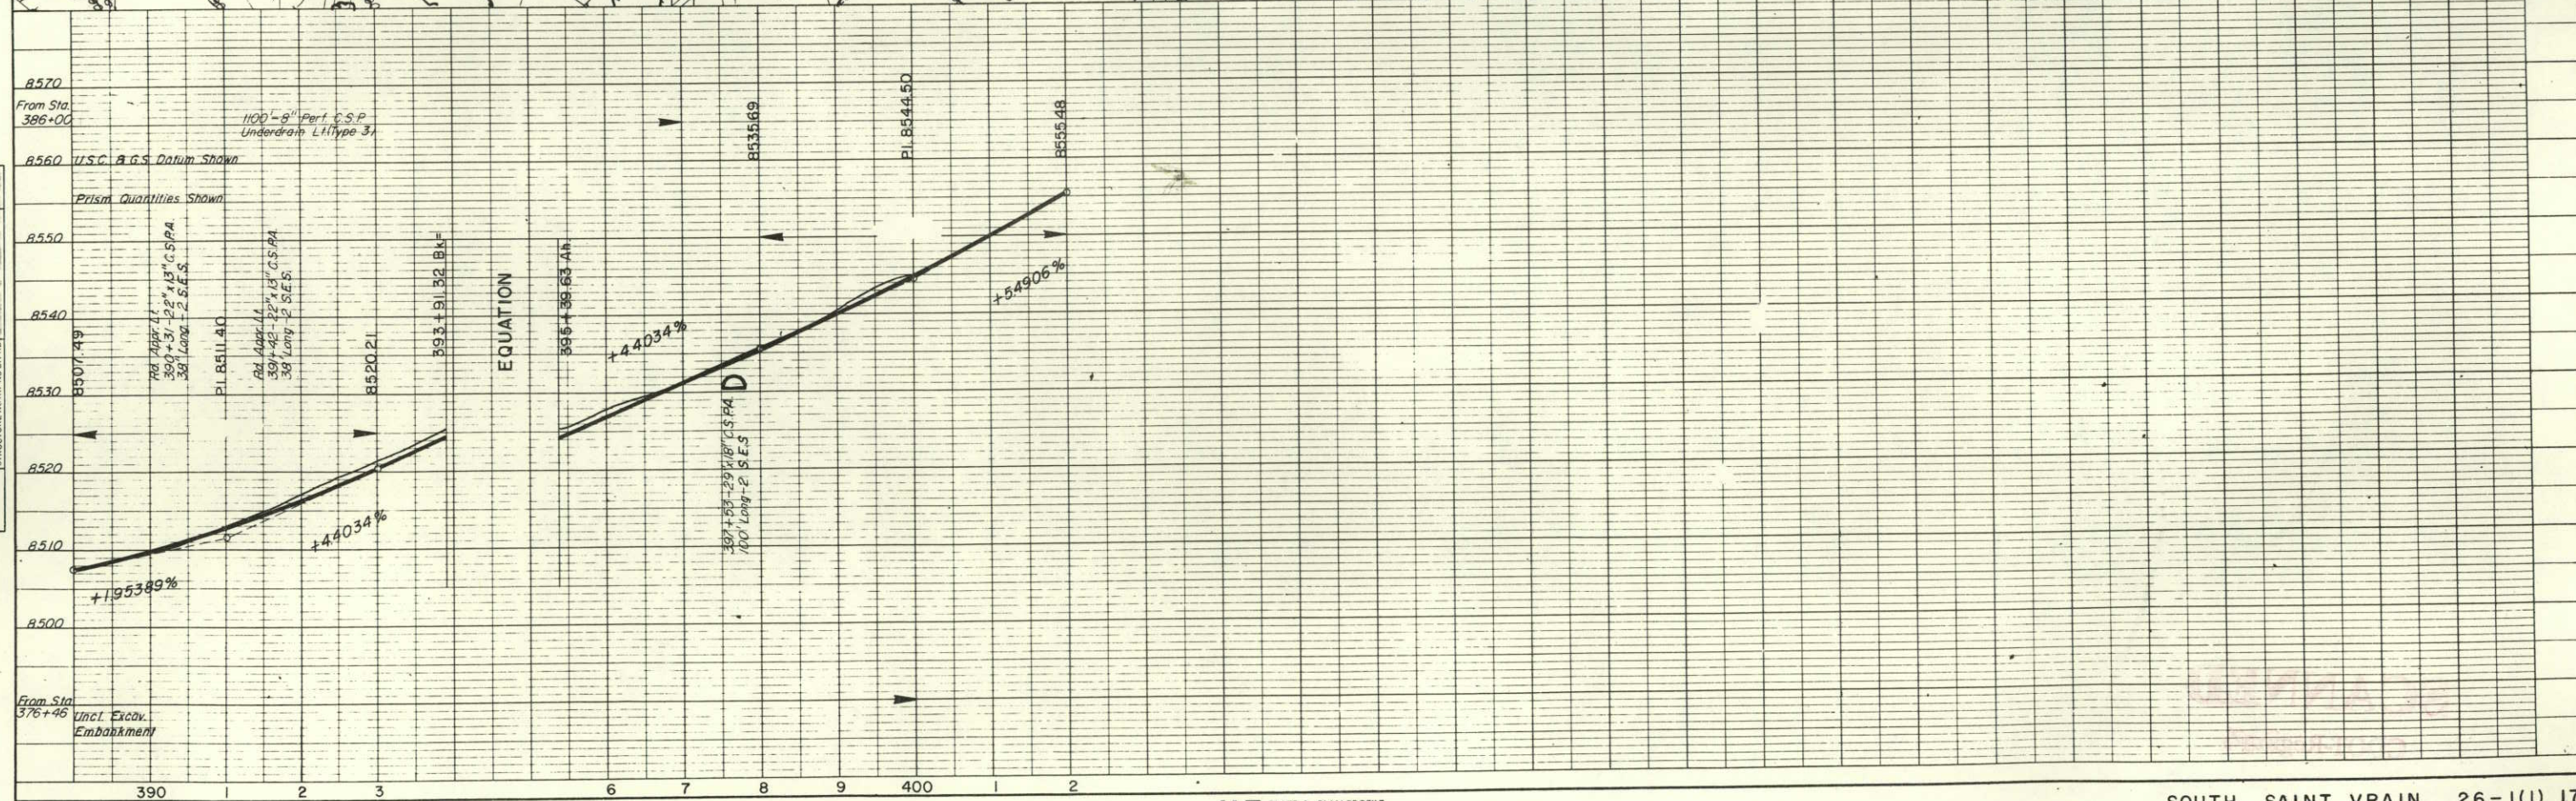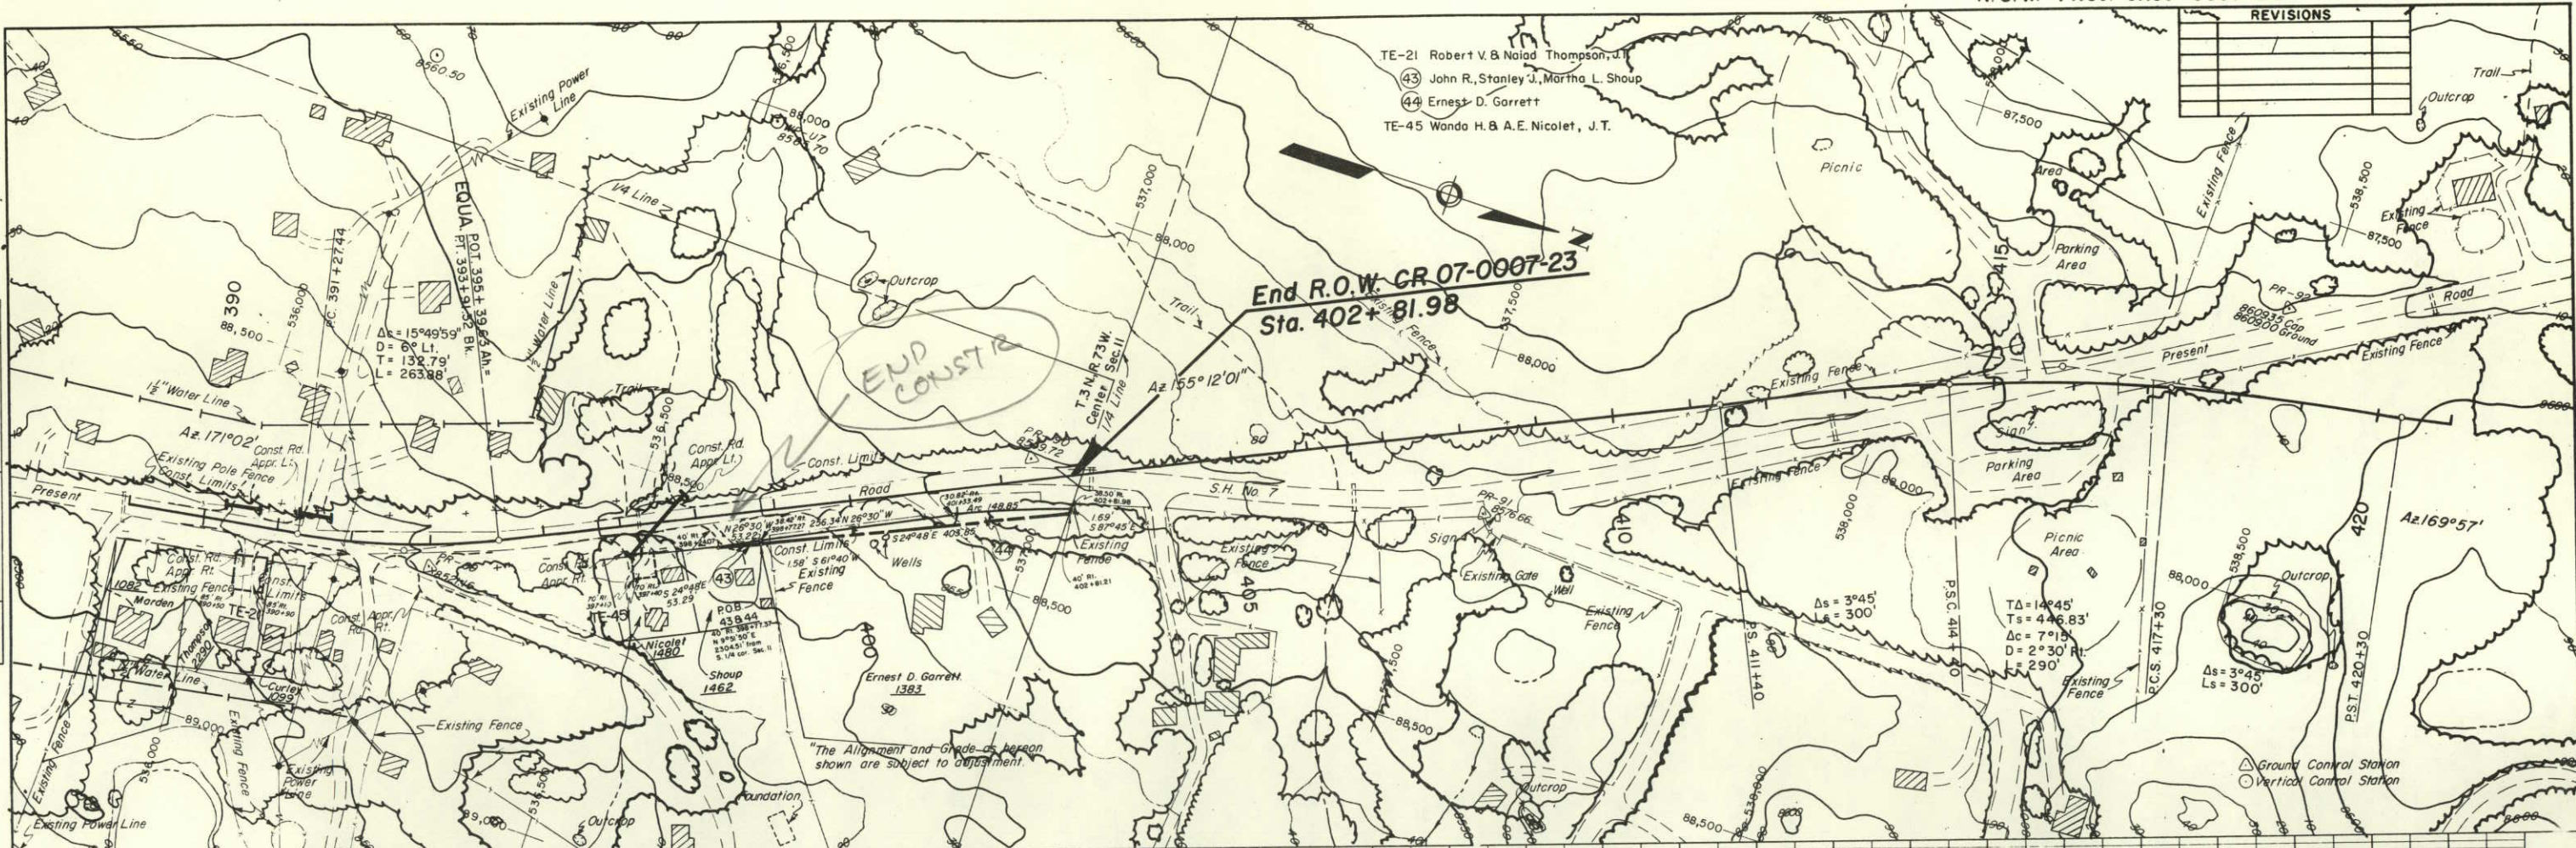



| FEDERAL ROAD<br>REGION NO. | DIVISION | PROJ. NO.                            | SHEET<br>NO. | TOTAL<br>SHEETS |
|----------------------------|----------|--------------------------------------|--------------|-----------------|
| 9                          | COLORADO | FH 28-1 (1)<br>ROW PROJ CR07-0007-23 | 12           |                 |

**RIGHT OF WAY**  
**Allenspark - Meeker Park**

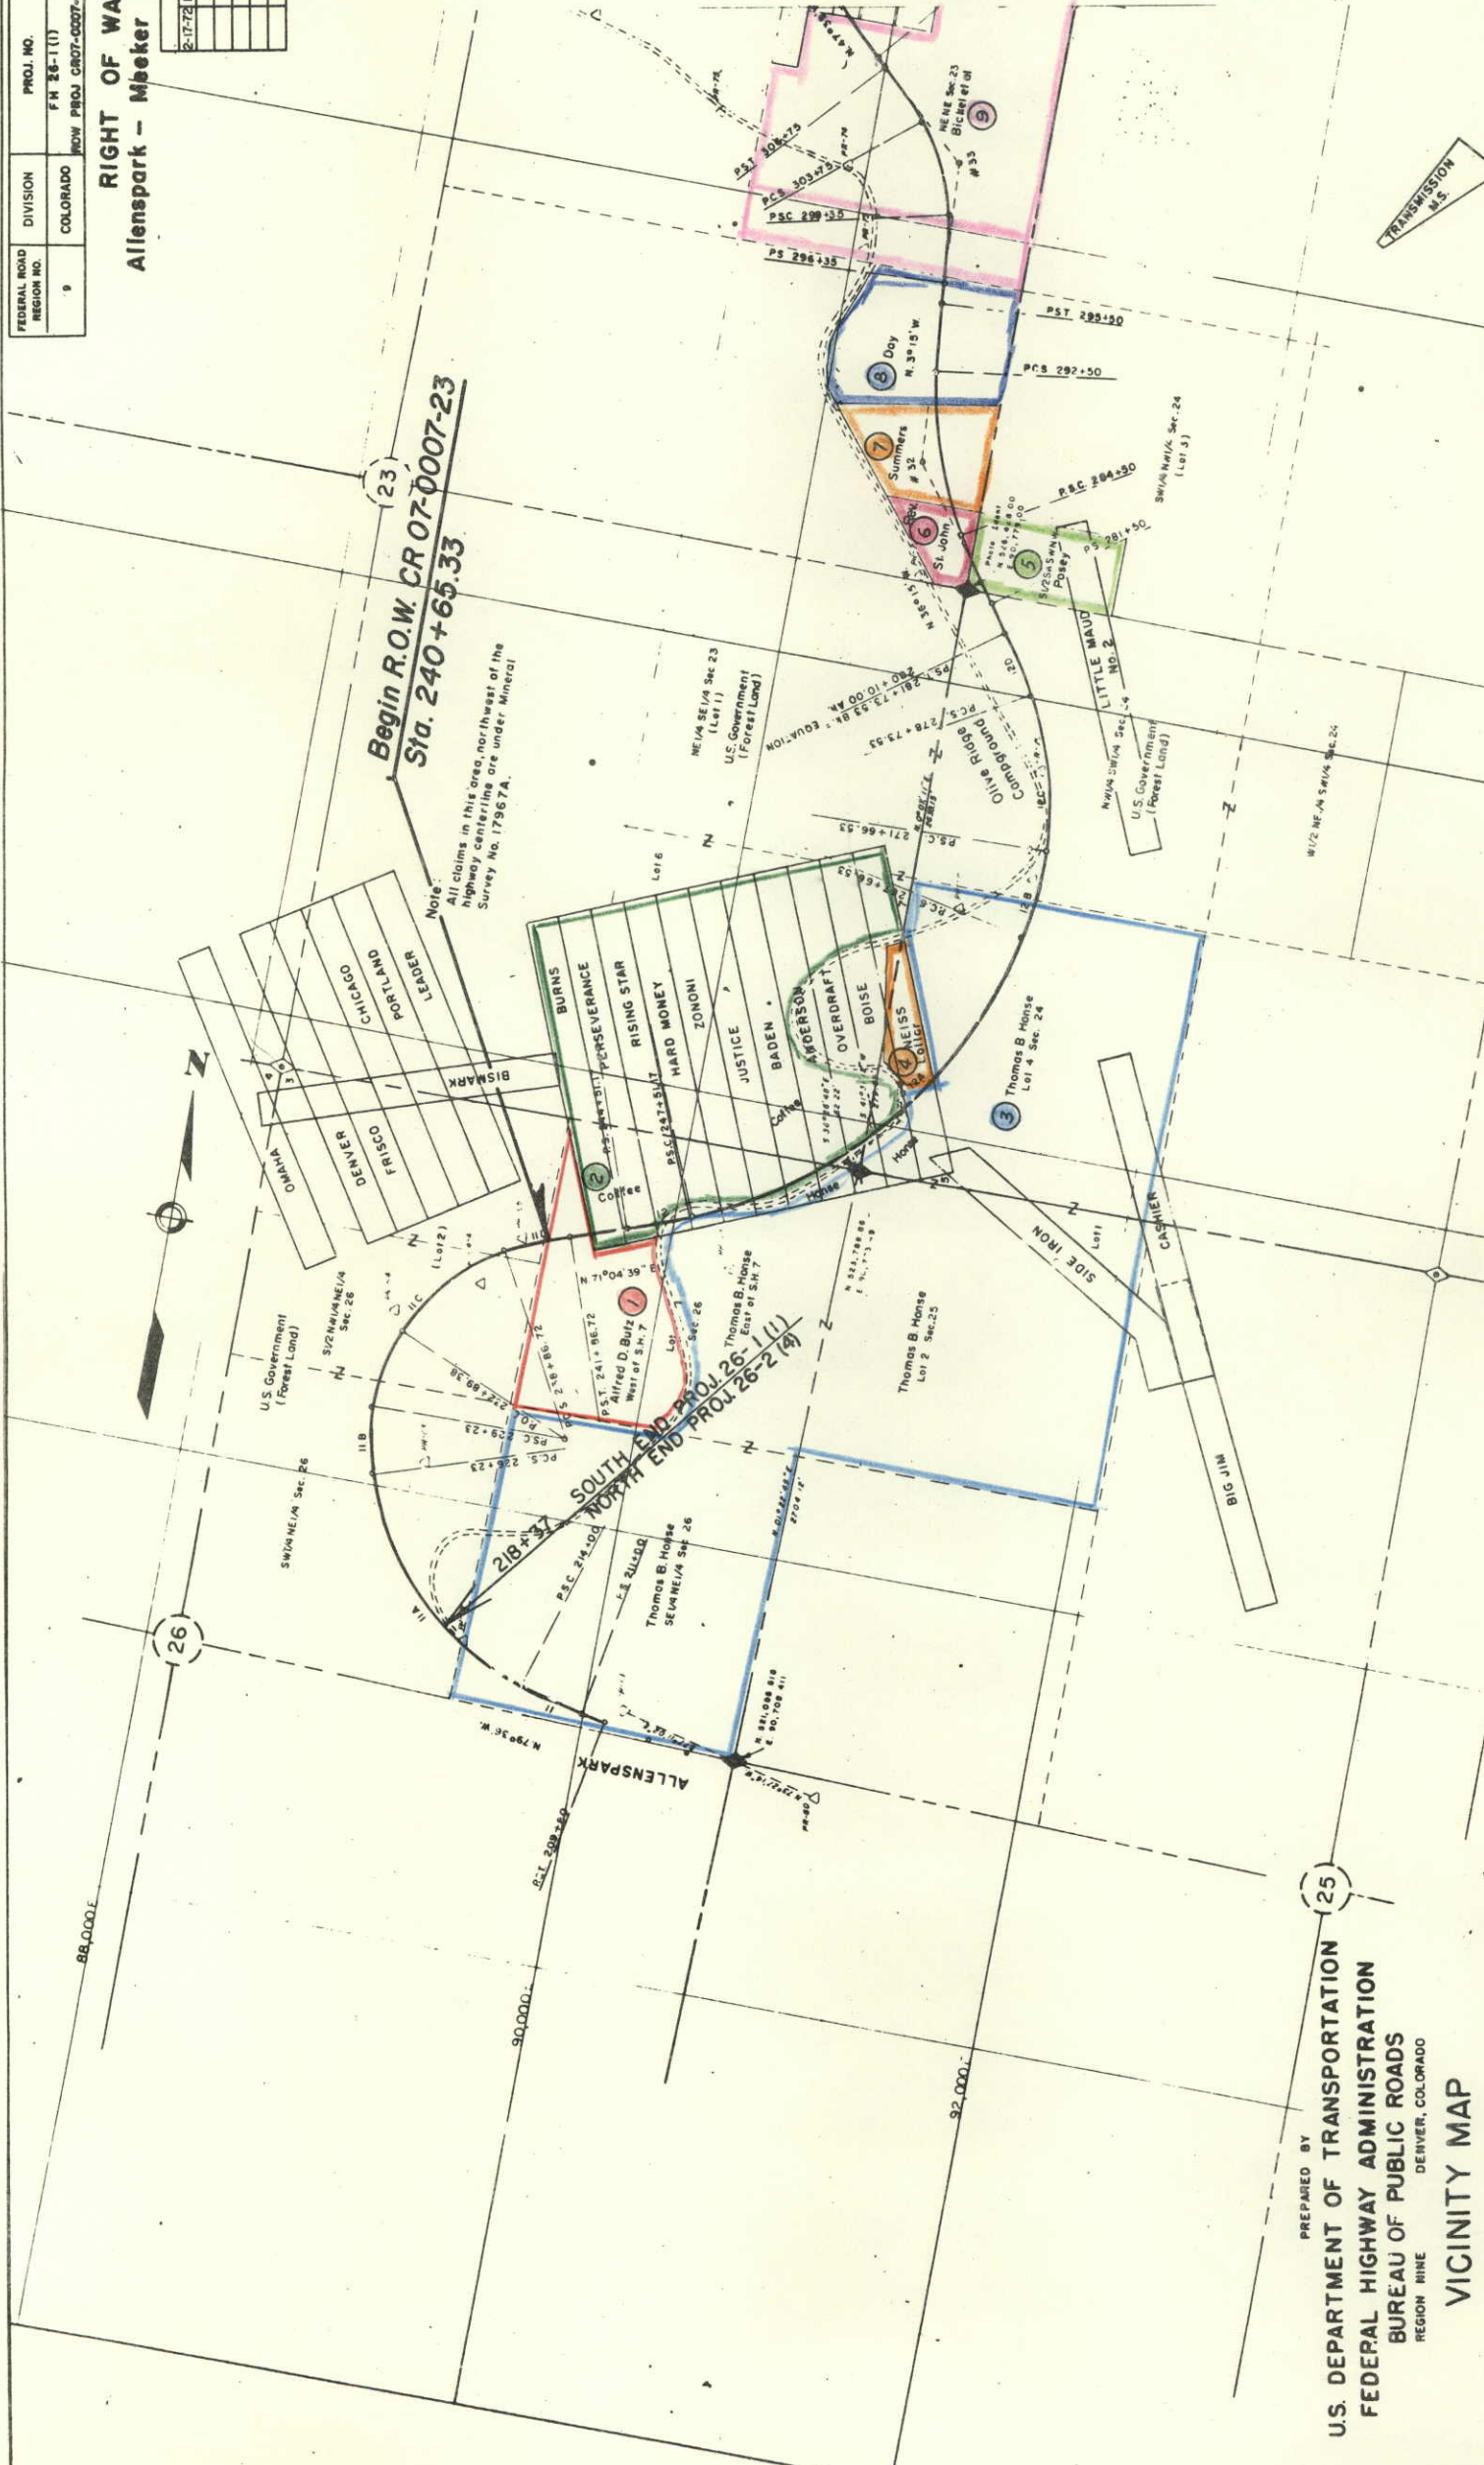[illegible][illegible]

PREPARED BY (25)

U. S. DEPARTMENT OF TRANSPORTATION  
FEDERAL HIGHWAY ADMINISTRATION  
BUREAU OF PUBLIC ROADS  
REGION NINE  
DENVER, COLORADO

VICINITY MAP

COLO. F.H. PROJ. 26 SO. ST. VRAIN

BOULDER COUNTY

SCALE: 1" = 400'

Found Corners, Tied or Targeted  
Corners Not Found



| FEDERAL ROAD<br>REGION NO. | DIVISION | PROJ. NO.              | SHEET<br>NO. | TOTAL<br>SHEETS |
|----------------------------|----------|------------------------|--------------|-----------------|
| 9                          | COLORADO | P. M. 28-1(17)         | 15           |                 |
|                            |          | RDW PROJ. CR07-0007-23 |              |                 |

# RIGHT OF WAY Allenspark - Meeker Park

| REVISIONS            | BY | DATE |
|----------------------|----|------|
| 2-17-72 Add Par. 28B | WC |      |
| 4-24-72 Add Par. 11A | WC |      |
| 5-14-72 Rev. Par. 10 | WC |      |

