


FEDERAL ROAD REGION NO.	DIVISION	PROJ. NO.	SHEET NO.	TOTAL SHEETS
33E	COLORADO	CS 04-0083-01	1	1

RIGHT OF WAY

RELOCATION OF SH. 83
EASEMENTS (Rev. 8-1-87)
THROUGH U.S.A.F.A. PROPERTY

REVISIONS		
1-17-86	Rev Para 1 B 1-A	J

Original Scale 1" = 400'

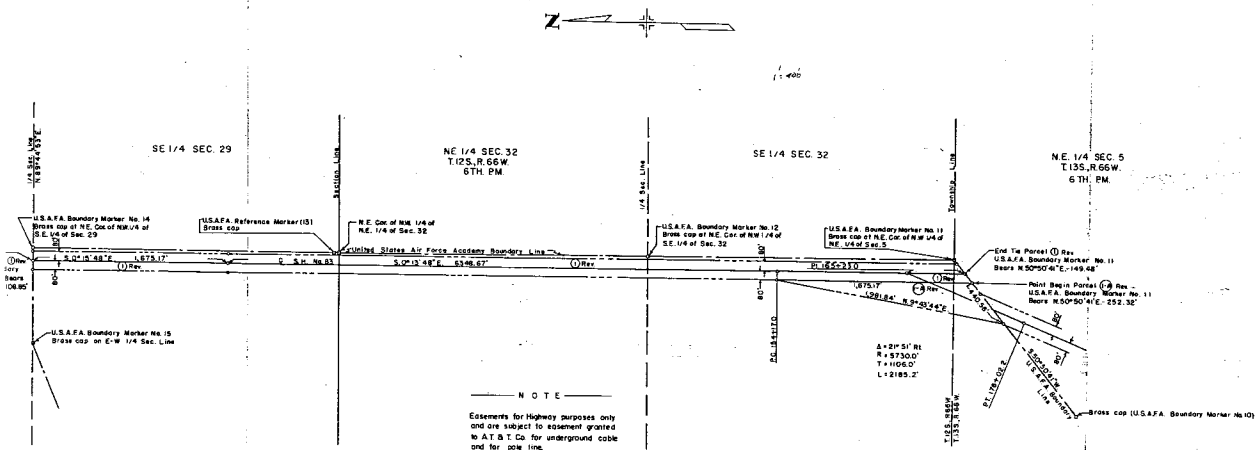

NOTE

Easements for Highway purposes only
and are subject to easement granted
to A.T. & T. Co. for underground cable
and for pole line.

FINAL VOUCHER PLANS

E. M. Jermolien
SIGNATURE

NOTE

The location of the United States Air Force Academy Boundary Markers was obtained from drawings numbered 386 of 29 prepared for the U.S.A.F.A. by R. KEITH HOOK and Associates Incorporated - Engineers and Surveyors - Colorado Springs, Colorado, dated Oct. 15, 1970

U.S.A.F. Boundary Marker No. 14
Brass cap at NE Cor. of NW 1/4 of
SE 1/4 of Sec. 29, T12S, R66W. S. 0° 17' 27" E. - 7,929.96'

BASIS OF HEARINGS:

All bearings referenced to line connecting United States Air Force Academy Boundary Marker No. 14 (Bress cap at NE Cor. of NW 1/4 of SE 1/4 of Sec. 29, T.12S., R.66W.) and U.S.A.F.A. Boundary Marker No. 11 (Bress cap at NE Cor. of NW 1/4 of NE 1/4 of Sec. 5, T.13S., R.66W. of 6th PM.), bearing S.0°17'27"E. 7.929.96'