

1	REPORT, NAME OF PROJECT	DIVISION	PROJECT NO.	SHEET NO.
	EEB	COLUMBIA	CT00-0000-32	1

REVISED

PORT OF ENTRY VICINITY
SOUTH OF CORTEZ
RIGHT OF WAY

[illegible]

Toll & Tolling Lines

Electric Traction

Electric Trolley

Served Via Cable

Served Electrically

Gas Main

Oil Main

Water Main

Sanitary Sewer

Storm Sewer

Read Approaches

1.5.0










[illegible]


COLORADO PROJECT NO. CT 00-0000-32

MONTEZUMA COUNTY

SCALE OF ORIGINAL DRAWINGS
PLAN SHEETS 1"=100'
DETAIL SHEETS 1"= 40'
R.O.W. LENGTH OF PROJECT=882.0 FT.

SHEET	INDEX OF SHEETS	TITLE SHEET	TABULATION OF PROPERTIES	LINE AND OWNERSHIP	DETAIL SHEET
1					
2					
3					
4					

"COLORED" OUTLINE

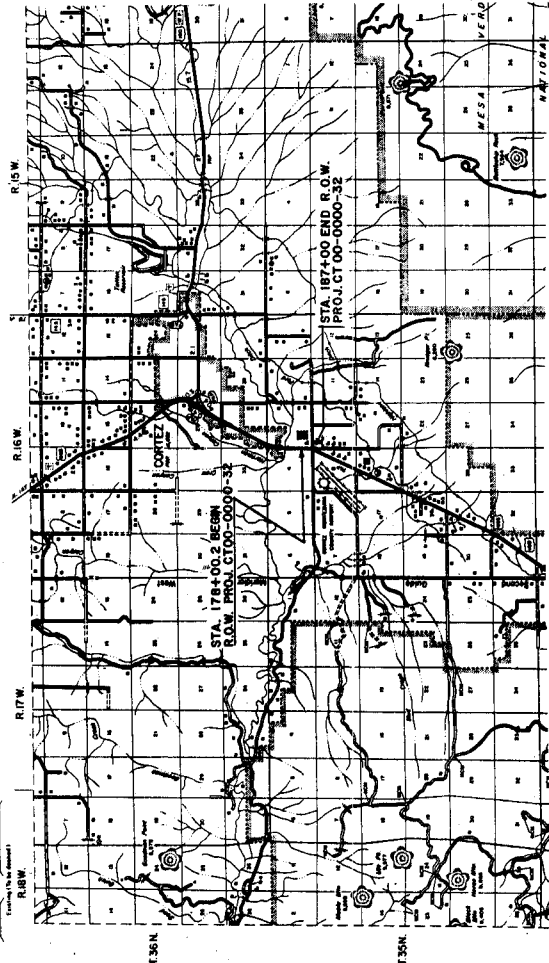


EMT, 6770

REVISIONS		DATE	BY	CHKD	APP'D
2					
3					
NOTE: EARLY ACCESS ACQUIRED UNDER PROJECT F023-115) BETWEEN STA. 178+ & STA. 187+ BY COLORADO DEPT. OF HIGHWAY'S AUTHORITY
(see notes only)

NOTED METES AND BOUNDS OF PARCELS
AND EASEMENTS ARE SHOWN ON
DETAIL SHEET NO. 4.

$\Delta = 25.21^{\circ}$
 $\delta = 9.21^{\circ}$
 $D = 4.00^{\circ}$
 $L_0 = 233.8^{\circ}$
 $R = 1432.5^{\circ}$
 $T_s = 523.1^{\circ}$
 $\theta_s = 8.00^{\circ}$
 $L_s = 40^{\circ}$
 $LT = 266.9^{\circ}$
 $ST = 132.6^{\circ}$

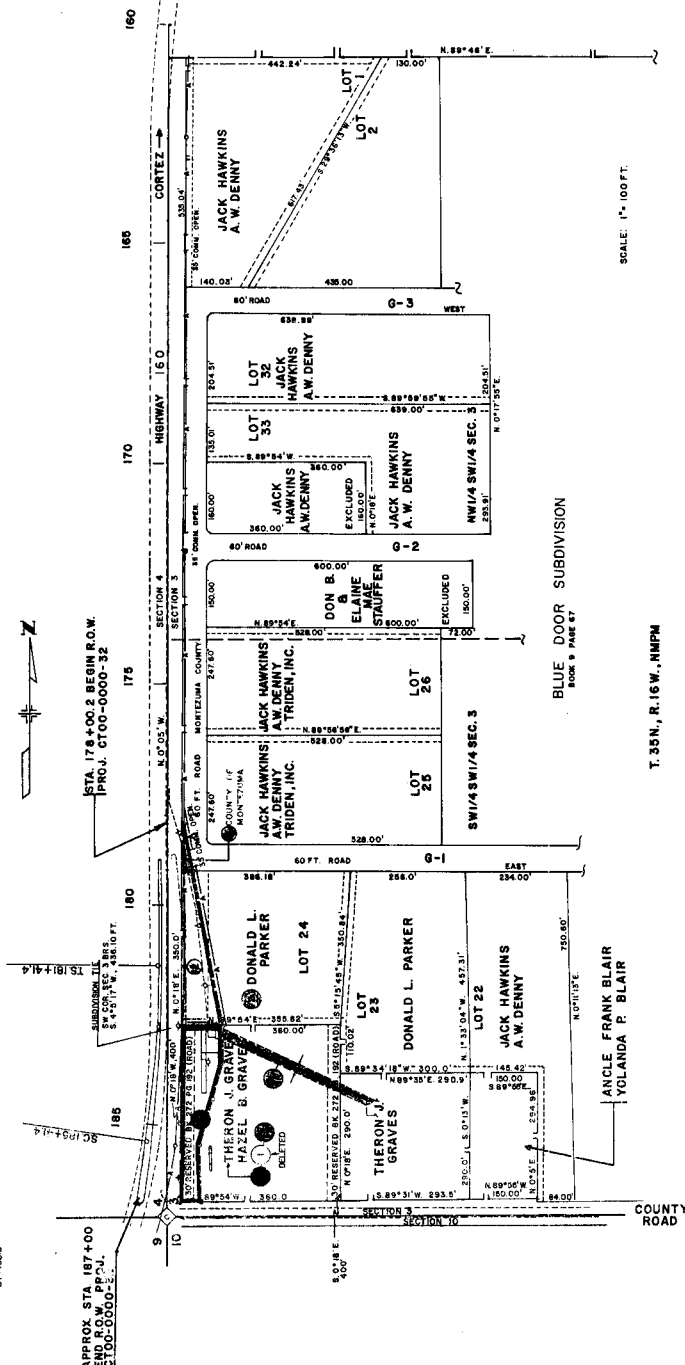

SCALE: 1" = 100 FT.


BLUE DOOR SUBDIVISION
BOOK 9 PAGE 67

T. 35 N., R. 16 W., NMPM

ANCELE FRANK BLAIR
YOLANDA P. BLAIR

COUNTY

(CENTER OF OPENING)

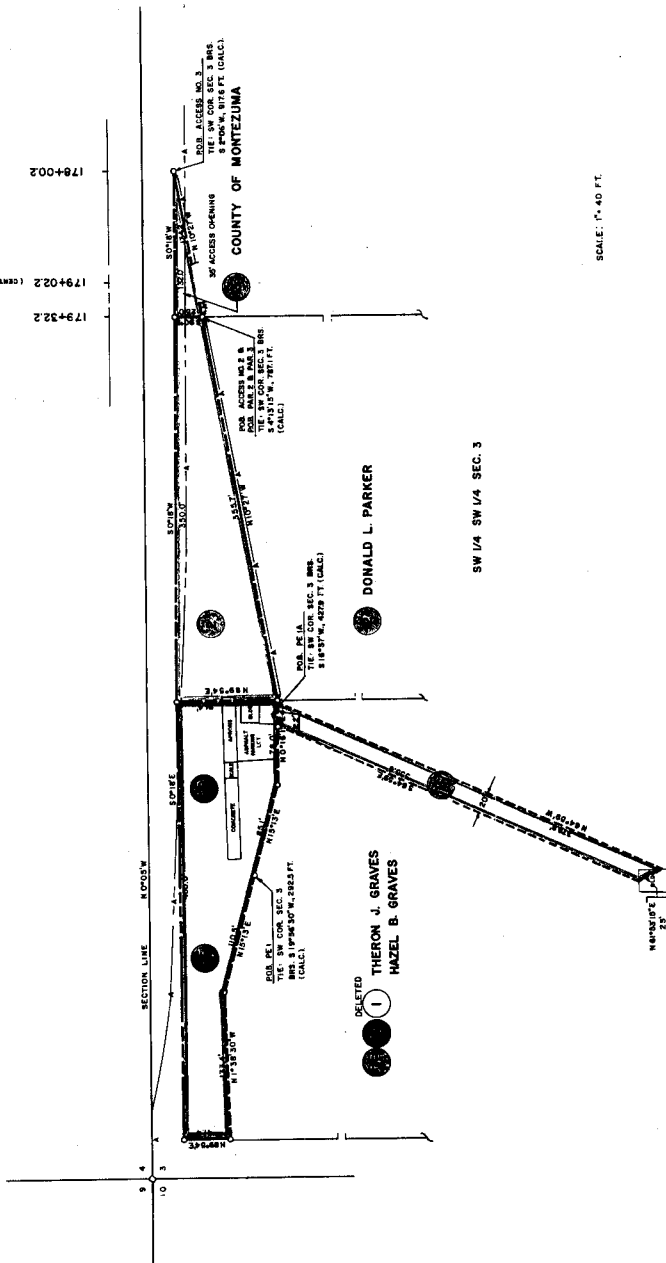

SCALE: 1" = 40 FT.