

S.H. NO. 85


RIGHT OF WAY  
S. SANTA FE DR.  
Big Dry Creek to  
Hampton Ave.


[illegible]

CXFCU (GF) 10-0085-11



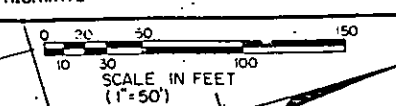


\* Assumed trans-  
posed 50 minute  
in original deed.

STA. 936+54.38 FRONTAGE RD. =  
STA. 600+09.02 KENYON AVE.

STA. 300+00.00 NATCHES CT. =  
STA. 600+26.60 KENYON AVE.

STA. 403+90.00 ACCESS RD. =  
STA. 3030+90.33 NATCHES CT.

| FED. ROAD REGION                                                  | DIVISION    | PROJ. NO.           | SHEET NO. | SHEET TOTALS |
|-------------------------------------------------------------------|-------------|---------------------|-----------|--------------|
| VIII                                                              | COLORADO    | CXFCU(GF)10-0085-11 | 9         |              |
| RIGHT OF WAY<br>S SANTA FE DRIVE<br>Big Dry Creek to Hampden Ave. |             |                     |           |              |
| REVISIONS                                                         |             |                     |           |              |
| 8/9/89                                                            | Name Change | AI                  |           | D6           |

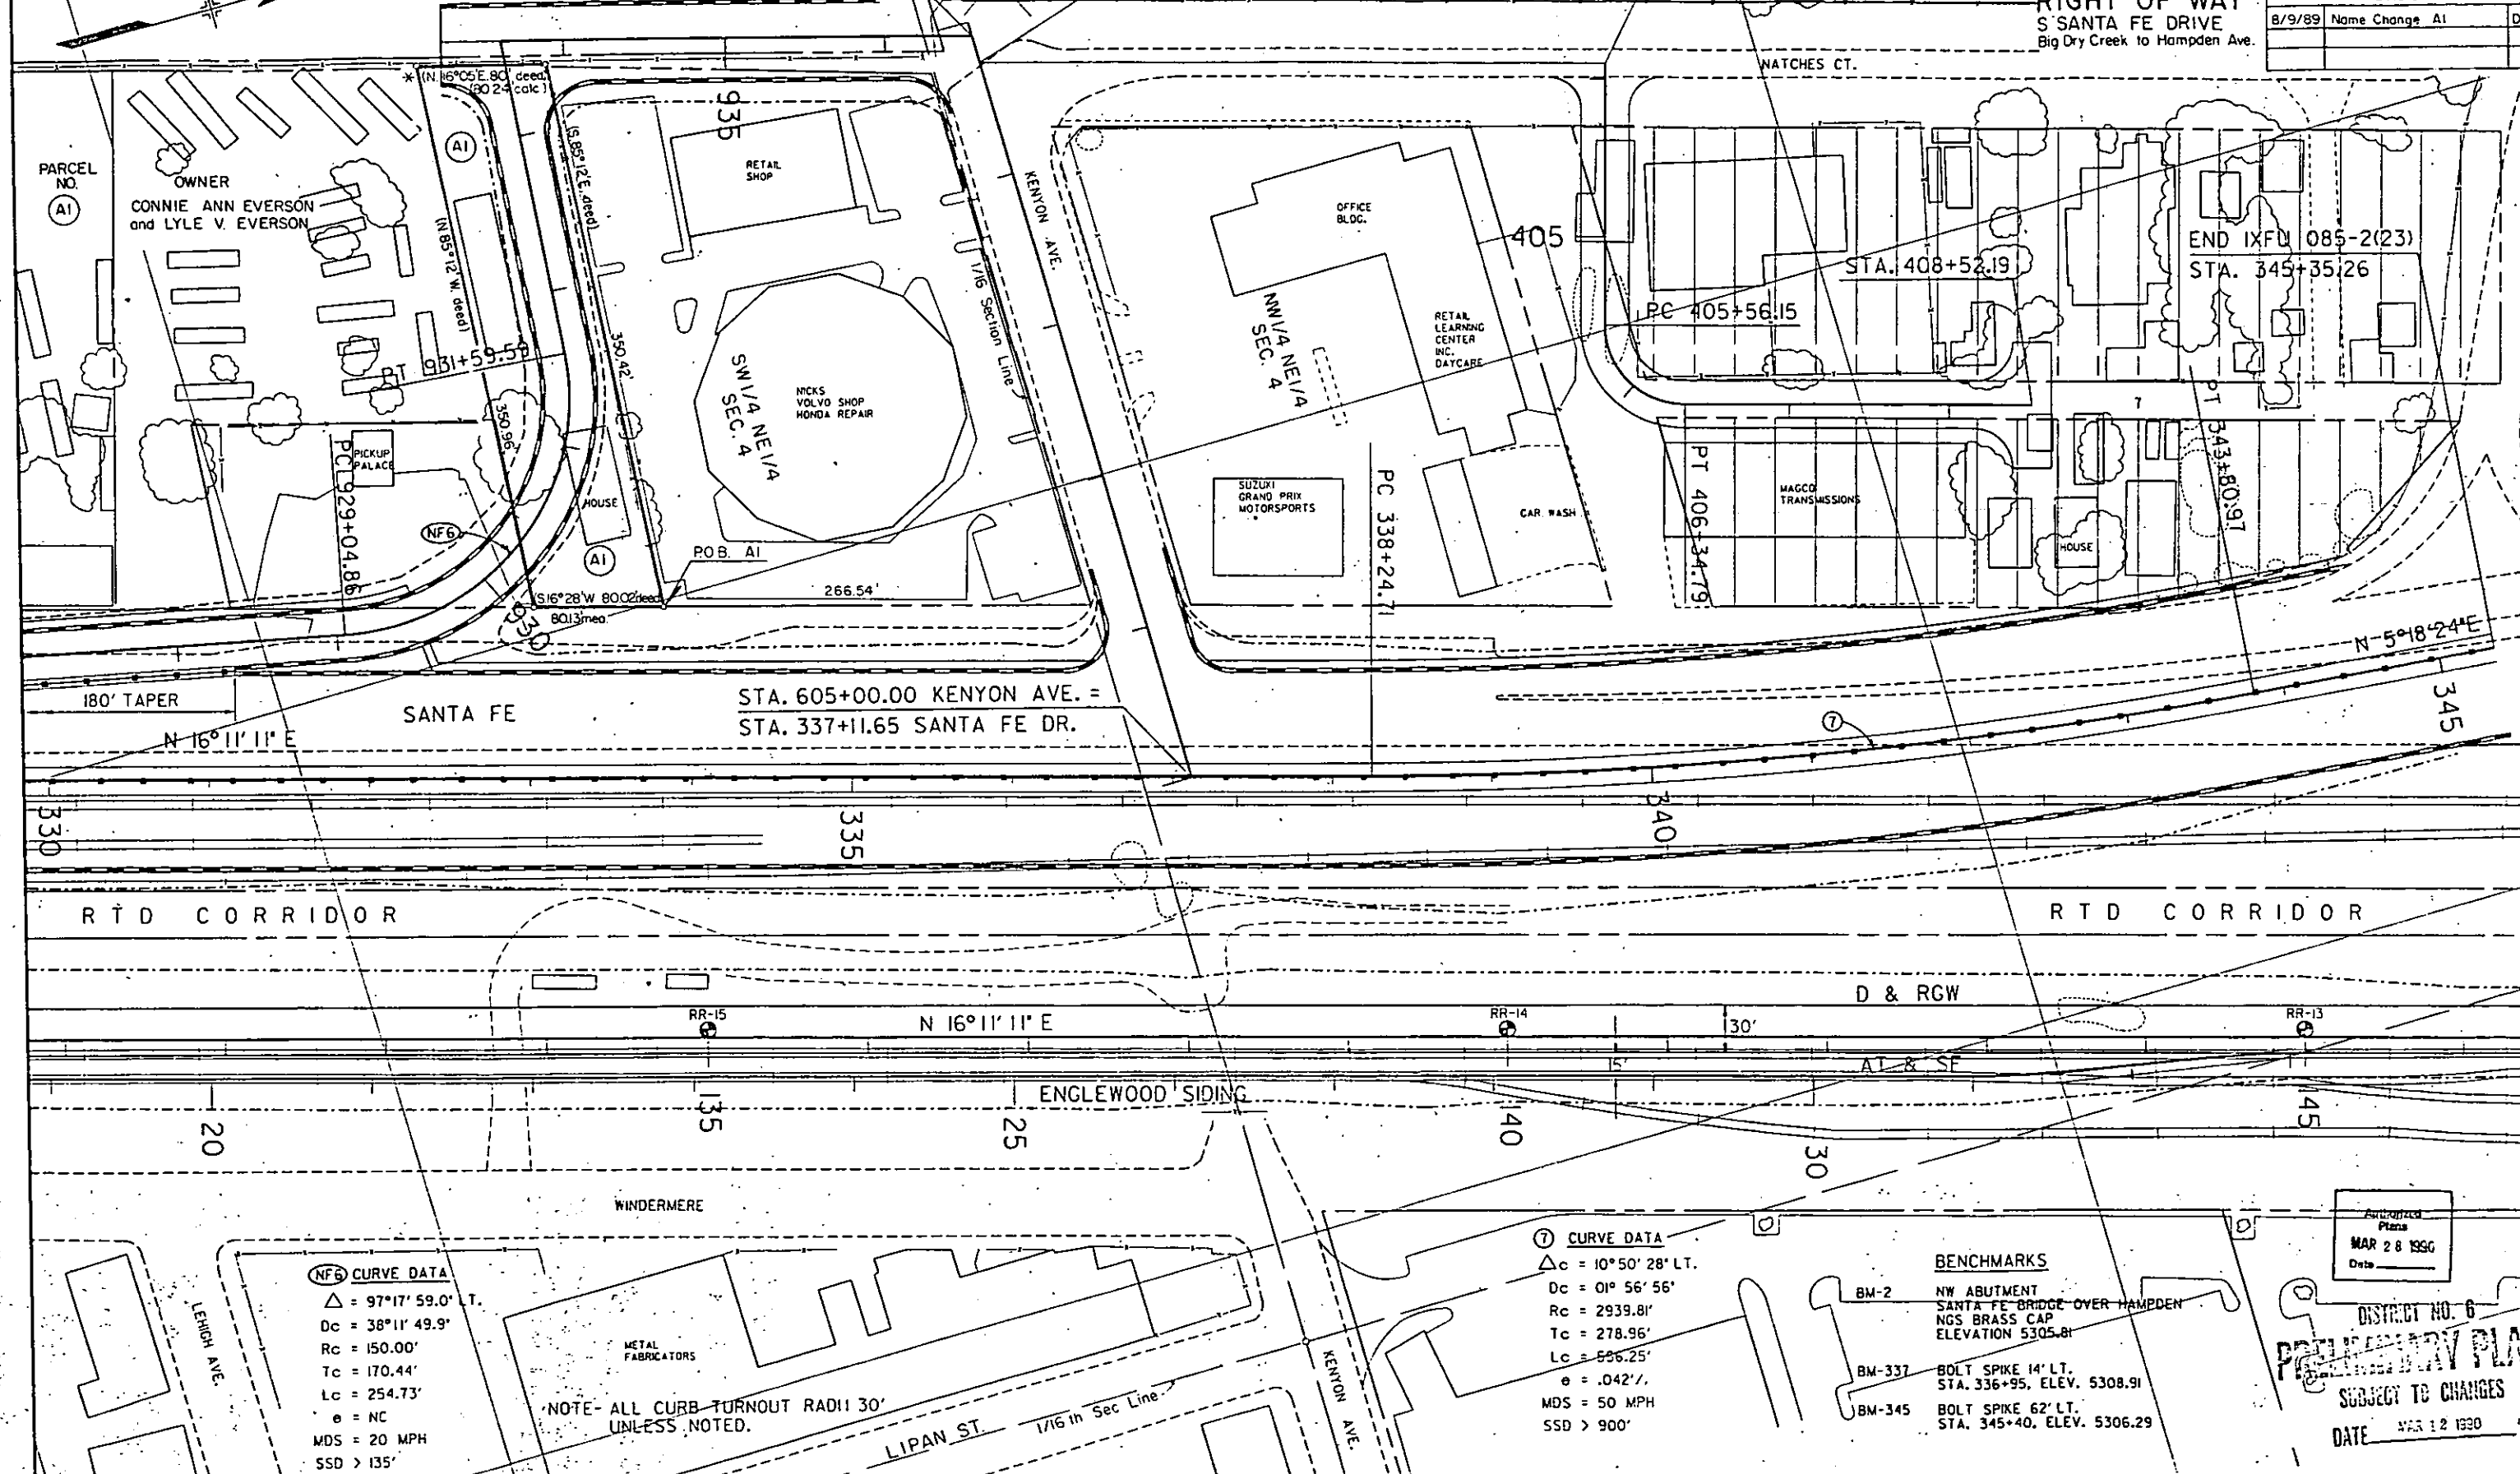

**NF6 CURVE DATA**  
Δ = 97°17'59.0" LT.  
Dc = 38°11'49.9"  
Rc = 150.00'  
Tc = 170.44'  
Lc = 254.73'  
e = NC  
MDS = 20 MPH  
SSD > 135'

NOTE- ALL CURB-TURNOUT RADII 30'  
UNLESS NOTED.


**⑦ CURVE DATA**  
Δc = 10°50'28" LT.  
Dc = 01°56'56"  
Rc = 2939.81'  
Tc = 278.96'  
Lc = 536.25'  
e = .042%  
MDS = 50 MPH  
SSD > 900'

**BENCHMARKS**  
BM-2 NW ABUTMENT  
SANTA FE BRIDGE OVER HAMPDEN  
NGS BRASS CAP  
ELEVATION 5305.81  
BM-337 BOLT SPIKE 14" LT.  
STA. 336+95, ELEV. 5308.91  
BM-345 BOLT SPIKE 62" LT.  
STA. 345+40, ELEV. 5306.29


DISTRICT NO. 6  
**PRELIMINARY PLANS**  
SUBJECT TO CHANGES  
DATE MAR 12 1990

| FED. ROAD REGION | DIVISION | PROJ. NO.            | SHEET NO. | SHEET TOTALS |
|------------------|----------|----------------------|-----------|--------------|
| VIII             | COLORADO | CXFCU(IGF)IO-C085-11 | 12        |              |

| RIGHT OF WAY<br>S. SANTA FE DRIVE<br>Big Dry Creek to Hampden Ave |  | REVISIONS |  |
|-------------------------------------------------------------------|--|-----------|--|
|                                                                   |  |           |  |
|                                                                   |  |           |  |
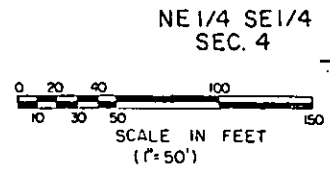

| (T5) CURVE DATA                   | (T6) CURVE DATA                   |
|-----------------------------------|-----------------------------------|
| $\Delta = 14^{\circ}24'34.3"$ LT. | $\Delta = 30^{\circ}45'03.4"$ RT. |
| Dc = 19'05' 54.9'                 | Dc = 19'05' 54.9'                 |
| Rc = 300.00'                      | Rc = 300.00'                      |
| Tc = 37.92'                       | Tc = 82.50'                       |
| Lc = 75.45'                       | Lc = 161.01'                      |
| e = NC                            | e = NC                            |
| MDS = 20 MPH                      | MDS = 20 MPH                      |
| SSD = 225'                        | SSD = 225'                        |

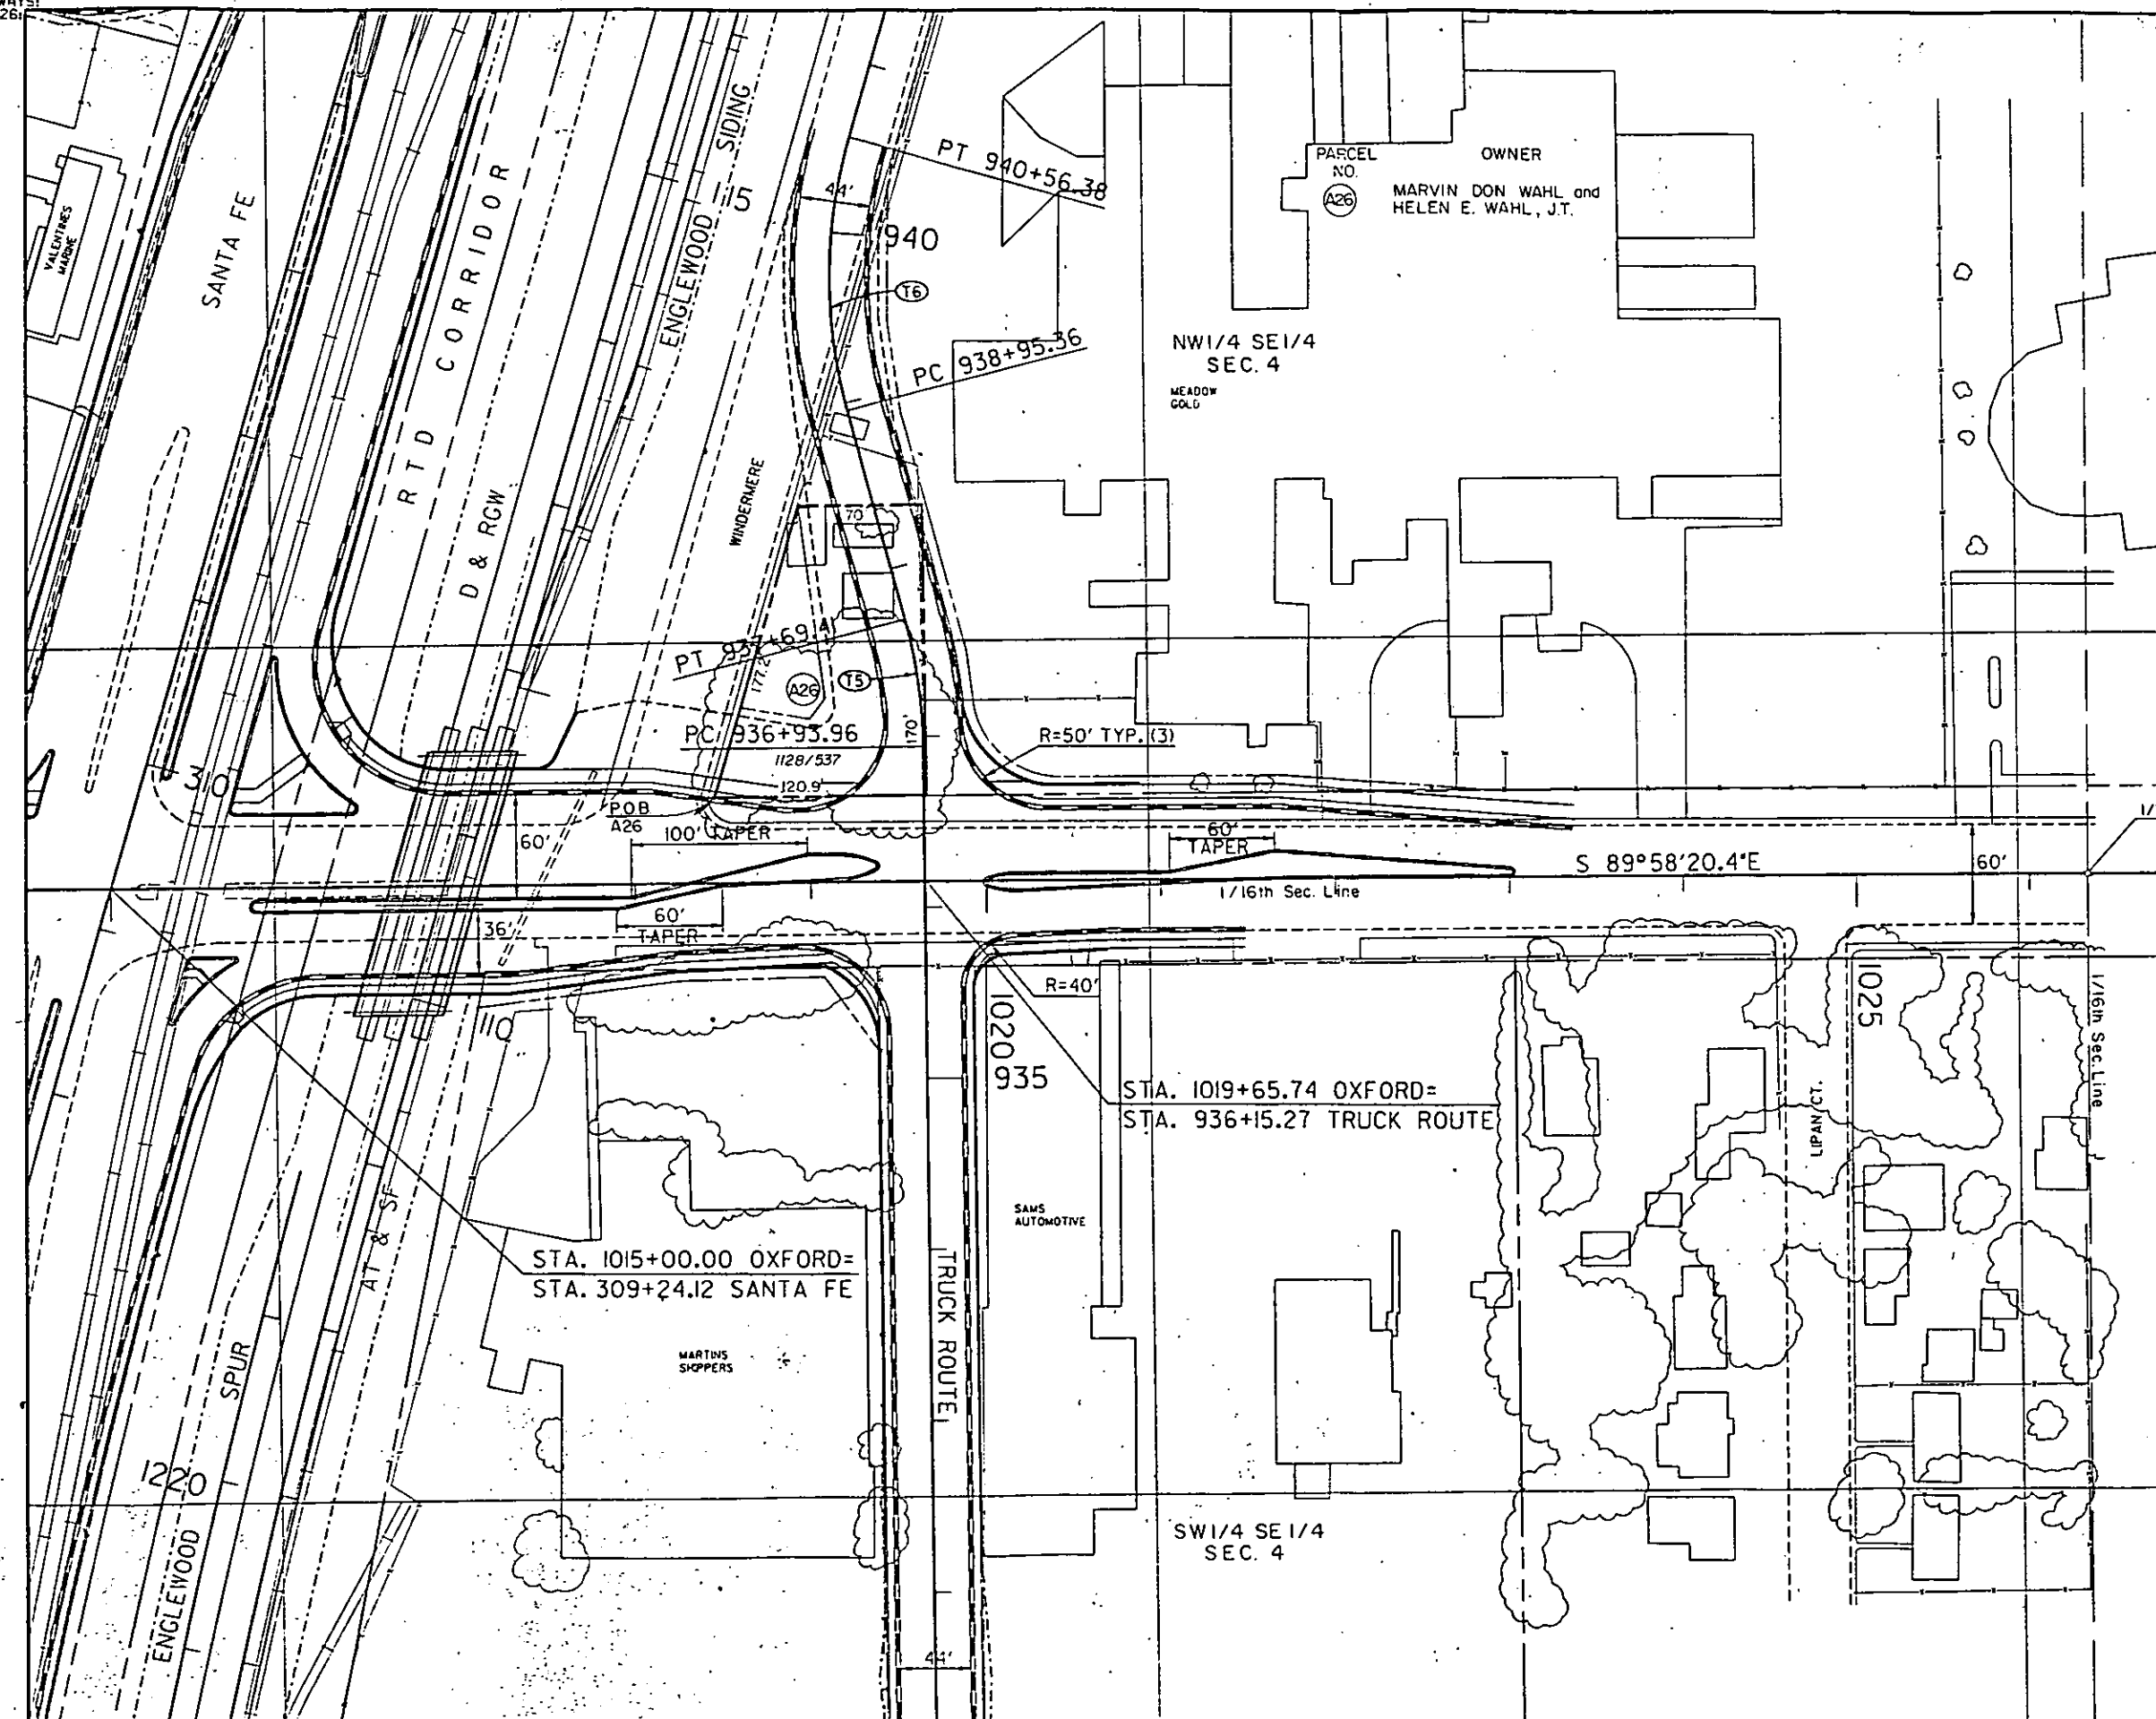

- BENCHMARKS**
- BM-3 N. END E. ABUTMENT N. SIDE OXFORD BRIDGE OVER PLATTE RIVER BRASS CAP STAMPED UDFCD & SH4 ELEVATION 5292.15
  - BM-308 #5 REBAR W/CAP 28' RT. STA. 308+69, ELEV. 5317.79
  - BM-1024 CDOT MON 35' LT. STA. 1024+44, ELEV. 5315.11

SE 1/4 SE 1/4 SEC. 4

DISTRICT NO. 6  
**PRELIMINARY PLANS**  
SUBJECT TO CHANGES  
DATE MAR 12 1990

Authorized Plans  
MAR 28 1990