


T.2S., R.67W., 6th P.M.

93206

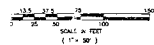

FEDERAL ROAD DISTRICT NO.	DIVISION	PROJECT NO.	SHEET	DATE
VIII	COLORADO	LE-3044-04		

RIGHT OF WAY
S.H. 44
Colo. Blvd. to S.H. 2


REVISIONS			

SW 1/4 SW 1/4
SEC. 11

PARCEL NO. 44N 44S

THE BURLINGTON NORTHERN
RAILROAD COMPANY,
a Delaware corporation

SW 1/4 SW 1/4
SEC. 12

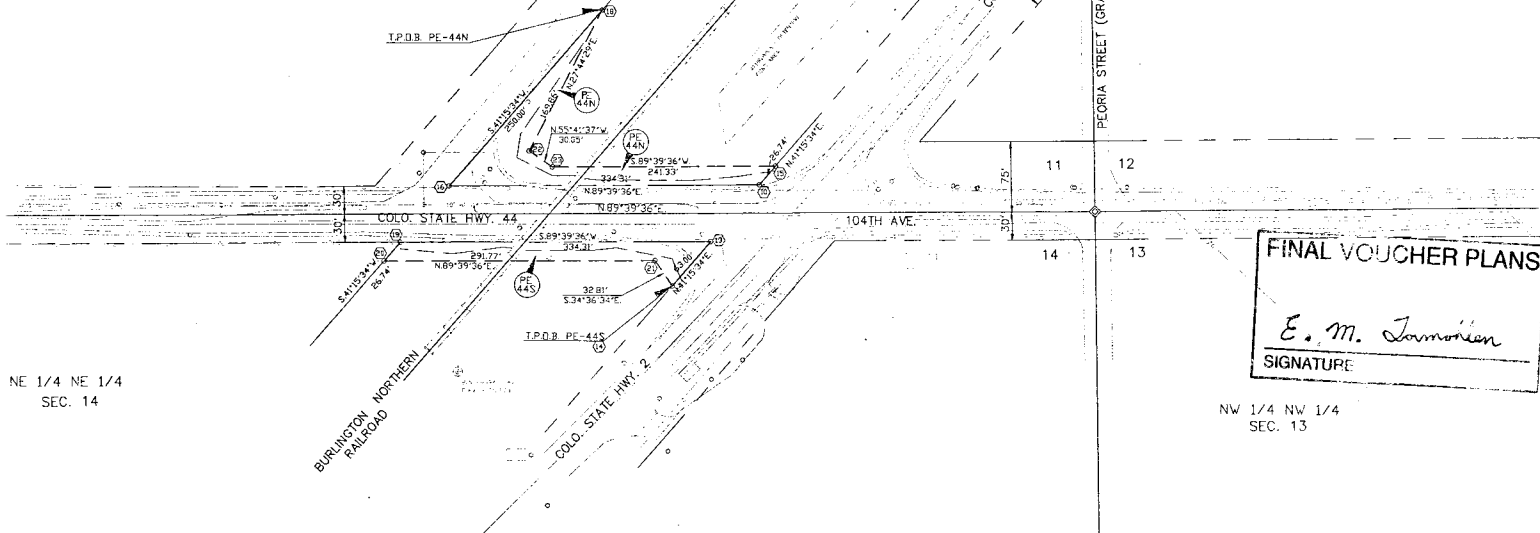

NE 1/4 NE 1/4
SEC. 14

FINAL VOUCHER PLANS

E. M. Jamieson

SIGNATURE

NW 1/4 NW 1/4
SEC. 13

SHEET NO.	OWNER	LOCATION T.2S. R.67W. 6th P.M.	AREA IN SQ. FT.		PARCEL NO.
			TO BE ACQUIRED	TO BE ACQUIRED	
44N	THE BURLINGTON NORTHERN RAILROAD COMPANY, a Delaware corporation	SE 1/4 SE 1/4 SECTION 11	11,913	11,913	PE 44N
44S		NE 1/4 NE 1/4 SECTION 14	7,263	7,263	PE 44S

Bases of bearing: The south line of Section 11 bears N. 89° 39' 36" E.
The SE corner of said Section 11 is a R.R. Spike - 0.8' above the S. 1/4
corner of said Section 11 is a #5 Rebar - 6" below asphalt road surface.

DISTRICT NO. 6
PRELIMINARY PLANS
SUBJECT TO CHANGES
DATE FEB 2, 1955