

- INDEX OF SHEETS
- SHEET NO. 1 SKETCH MAP AND TITLE PAGE
- 2 TABULATION OF PROPERTIES
- 3-4 ALIGNMENT PLAN AND PROFILE
SHOWING RIGHT OF WAY

COLORADO DEPARTMENT OF HIGHWAYS

PLAN AND PROFILE OF PROPOSED COLORADO PROJECT NO. C 01-0083-00

STATE HIGHWAY NO. 83 & 72

DENVER COUNTY

SCALES OF ORIGINAL DRAWINGS

ON PLAN. 1 IN. = 100 FT.

ON PROFILE 1 IN. = 100 FT. HORIZONTAL
1 IN. = 10 FT. VERTICAL

GRADE LINE ON PROFILE IS SHOWN AS GRADE OF FINISHED ROAD

GROSS LENGTH OF PROJECT

NET LENGTH OF PROJECT

RIGHT OF WAY

 
FEDERAL ROAD DIVISION NO.	DISTRICT	PROJ. NO.	SHEET NO.	TOTAL SHEETS
1	COLORADO	C 01-0083-00	1	

R.O.W

 
CONVENTIONAL SIGNS

 
 
CENTER LINE  PLAN SHEET  TITLE SHEET

RIGHT OF WAY LINE  R.O.W. MARKER 

COUNTY LINE 

TOWNSHIP OR RANGE LINE 

 
LAND LINES  SECTION LINE  1/4 SECTION LINE  1/8 SECTION LINE

RAILROAD  TITLE SHEET  PLAN SHEET

BARBED WIRE FENCE 

COMBINATION WIRE FENCE 

SNOW FENCE 

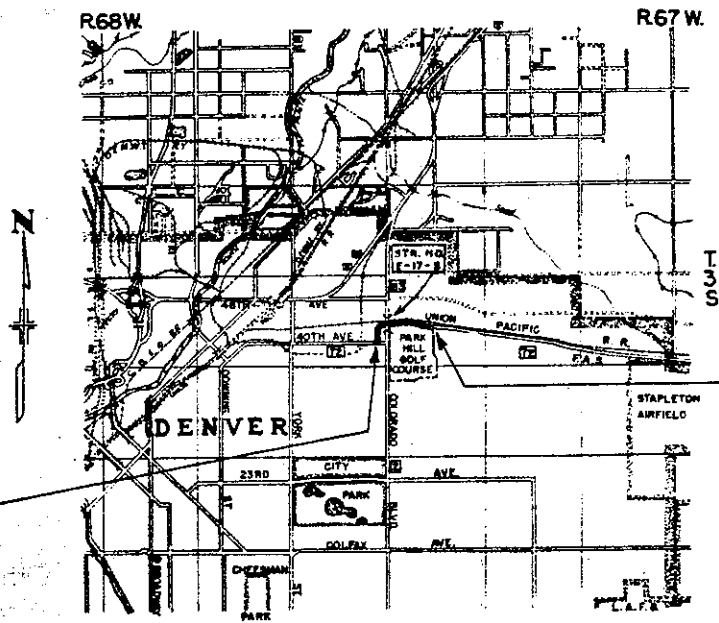
TELEPHONE & TELEGRAPH LINES 

POWER LINE 

DETOUR 

PRESENT ROAD (Plan Sheets) 

STA. 0+00.0 BEGIN
C 01-0083-00



STA. 39+00.0 END
C 01-0083-00

SCALE IN MILES

0 1/2 1 2 3

ON CONDO BLVD.
FROM E. 40th Ave.
north to UNION PACIFIC RR
CROSSING

17214
17215

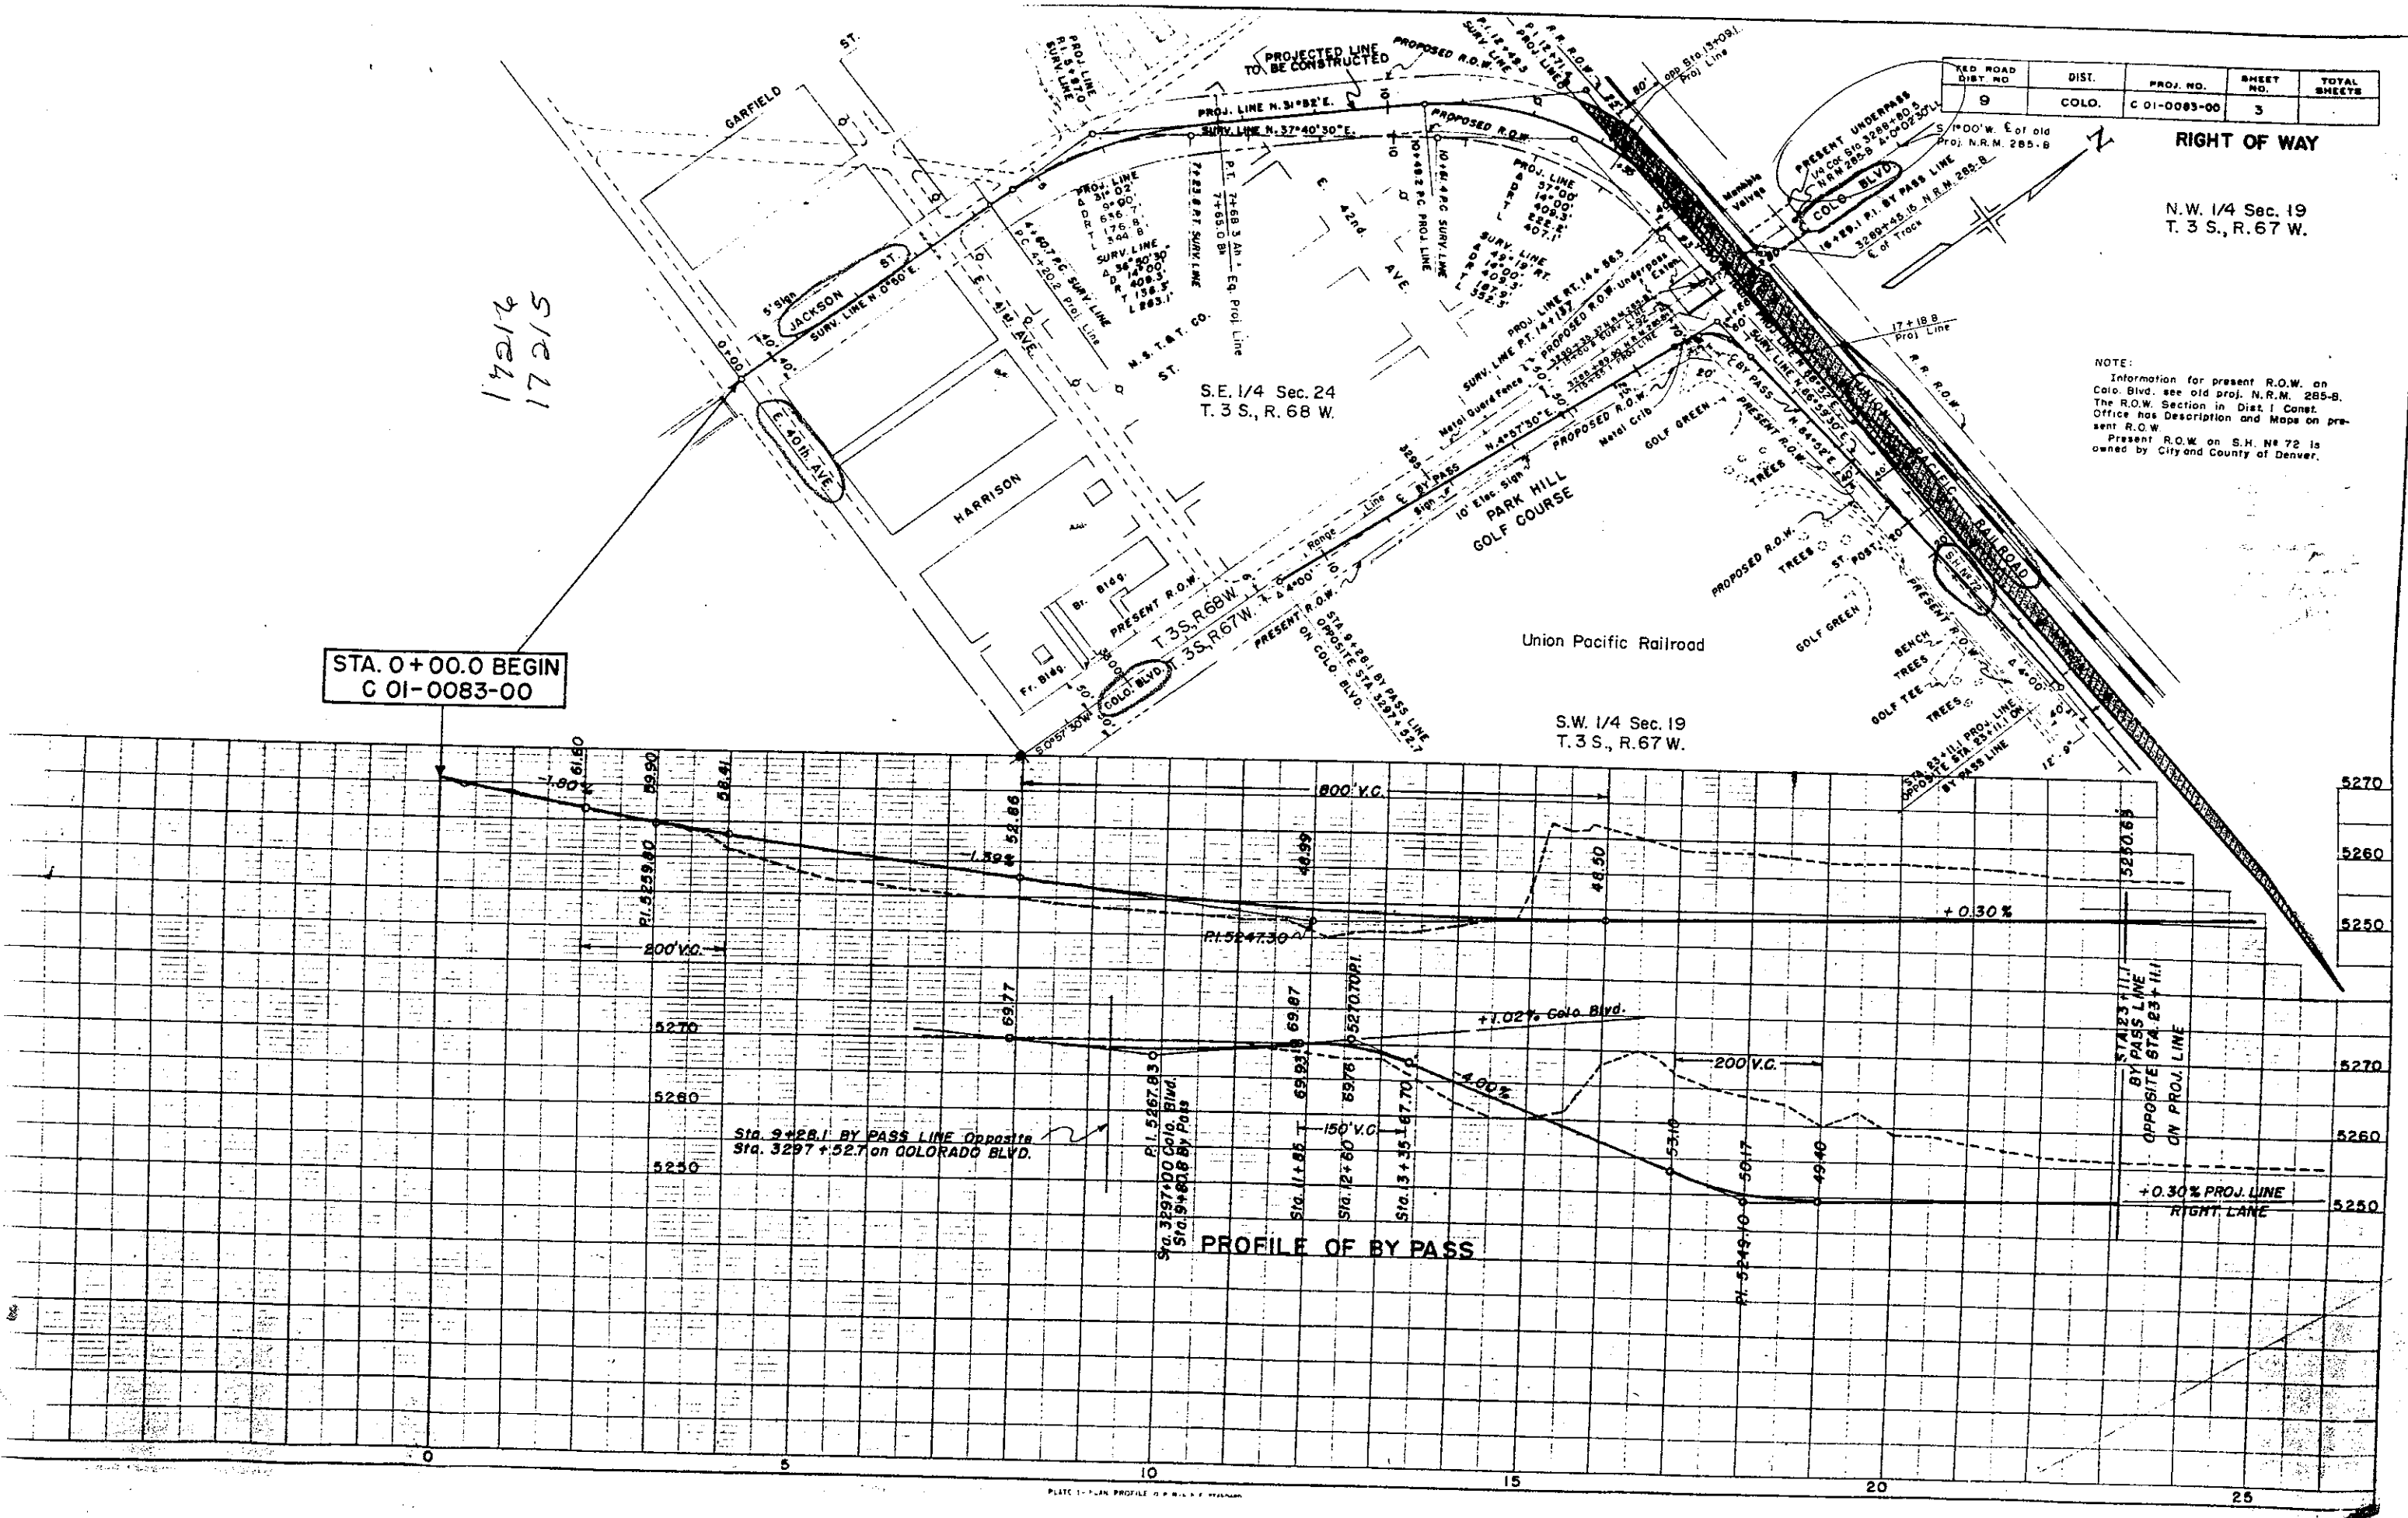
STA. 0+00.0 BEGIN
C 01-0083-00

RED ROAD DIST. NO.	DIST.	PROJ. NO.	SHEET NO.	TOTAL SHEETS
9	COLO.	C 01-0083-00	3	

RIGHT OF WAY

N.W. 1/4 Sec. 19
T. 3 S., R. 67 W.

NOTE:
Information for present R.O.W. on
Colo. Blvd. see old proj. N.R.M. 285-B.
The R.O.W. Section in Dist. 1 Const.
Office has Description and Maps on pre-
sent R.O.W.
Present R.O.W. on S.H. No 72 is
owned by City and County of Denver.



PROFILE OF BY PASS

