


INDEX OF SHEETS
 ET NO. 1 TITLE SHEET
 2 TABULATION OF PROPERTIES
 3-16 PLAN AND PROFILE SHEETS
 SHOWING RIGHT OF WAY


COLORADO DEPARTMENT OF HIGHWAYS PLAN AND PROFILE OF PROPOSED FEDERAL AID SECONDARY PROJECT NO. S0120(2) & S0120(3) STATE HIGHWAY NO. 370 ALAMOSA & RIO GRANDE COUNTIES RIGHT OF WAY

SCALES OF ORIGINAL DRAWINGS
 ON PLAN 1 IN. = 100 FT.
 ON PROFILE 1 IN. = 10 FT. HORIZONTAL
 1 IN. = 10 FT. VERTICAL
 GRADE LINE ON PROFILE IS SHOWN AS GRADE OF FINISHED ROAD
 GROUND LENGTH OF PROJECT 31,580 FT. = 6.00 M.
 NET LENGTH OF PROJECT 31,580 FT. = 6.00 M.
 10.43M = 34.20 FT. = 2.018 MI.

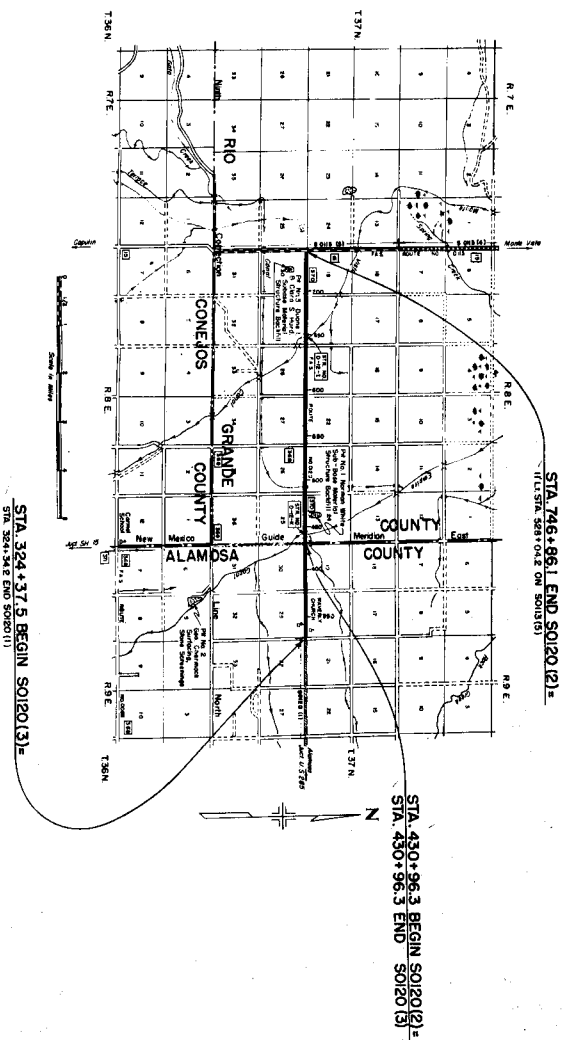


RIGHT OF WAY


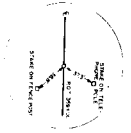

N.W. 1/4, Sec. 29, T.7N, R.9E, MNM

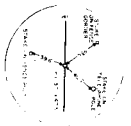


N 1/4, SEC 25, T 7N, R 9E, NMPM


RIGHT OF WAY

Pasture

Uncultivated

N

ROW Along Present Fence

ROW Along Present Fence

SW 1/4, 19 T 7 N, SE 1/4, 27

STA 430+96.3 END S0120 (3) =
BEGIN S0120 (2)

ALAMOSA R 9E
RIO GRANDE R 8E

ALAMOSA COUNTY
RIO GRANDE COUNTY

N 1/4 SEC 25, T 7N, R 9E, NMPM

ROW Along Present Fence

ROW Along Present Fence

SE 1/4 SEC 24, T 7N, R 9E, NMPM

Uncultivated

NO. ROAD
DISTRICT
SECTION
DATE
SCALE






PI 7625.62

PI 7607.16

PI 1142

N 75.0 > 1.000

LOW WATER
STATION 100

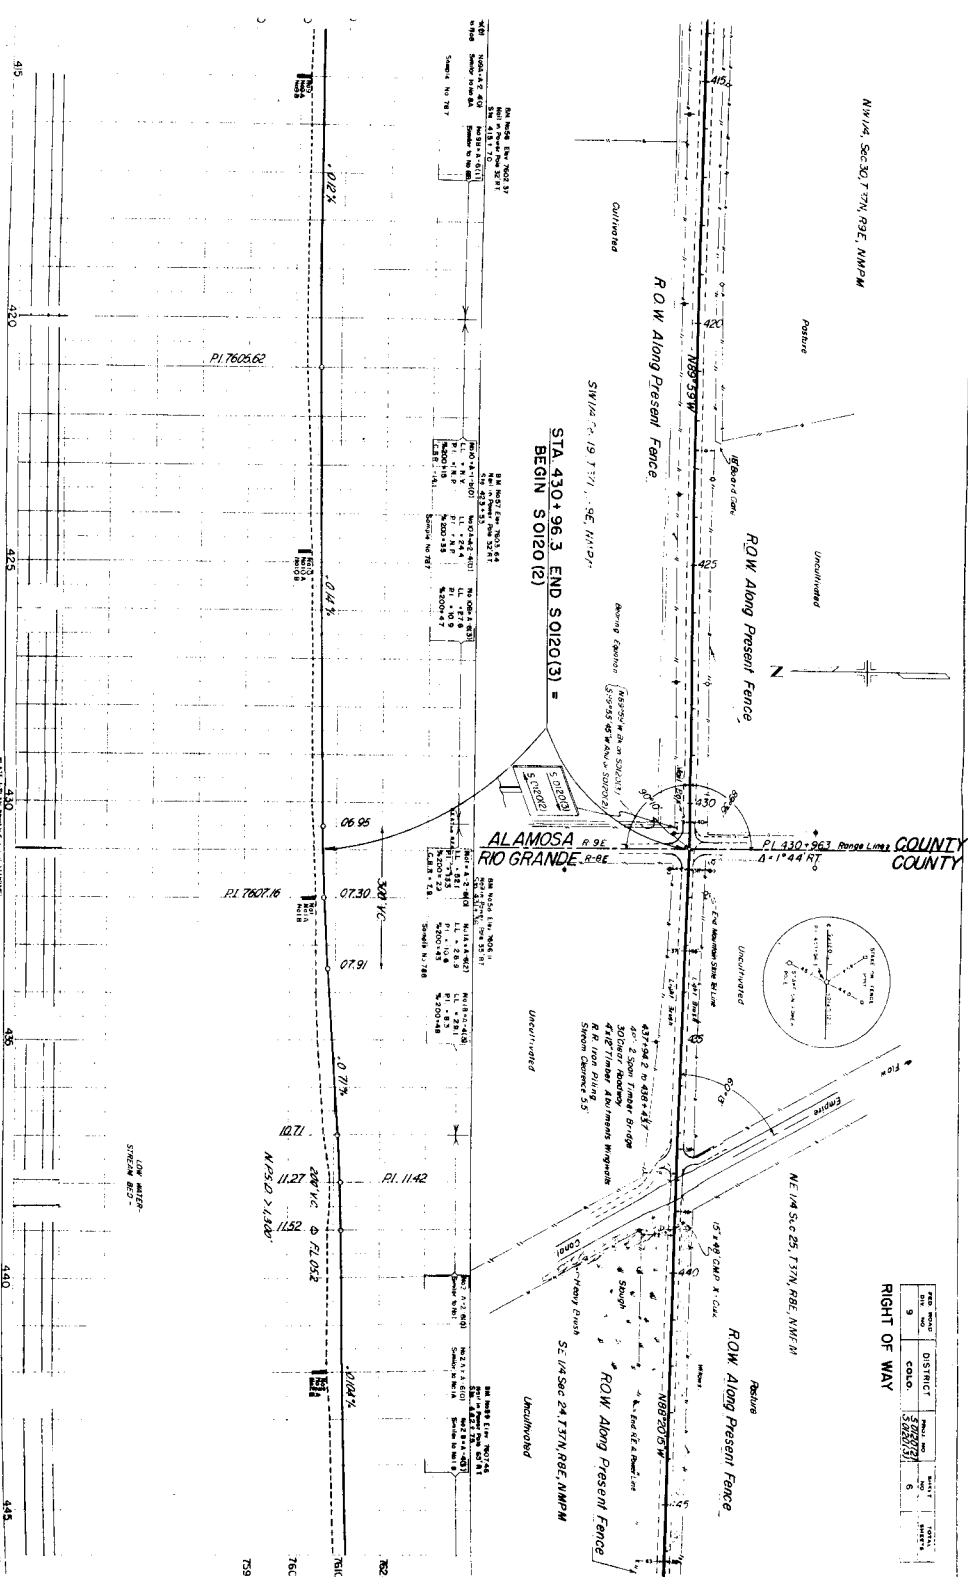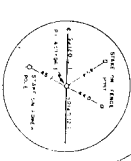


NE 1/4 Sec 25, T37N, R9E, NMPM

NW 1/4 Sec 25, T37N, R9E, NMPM


SE 1/4 Sec 24, T37N, R9E, NMPM

SW 1/4 Sec 24, T37N, R9E, NMPM

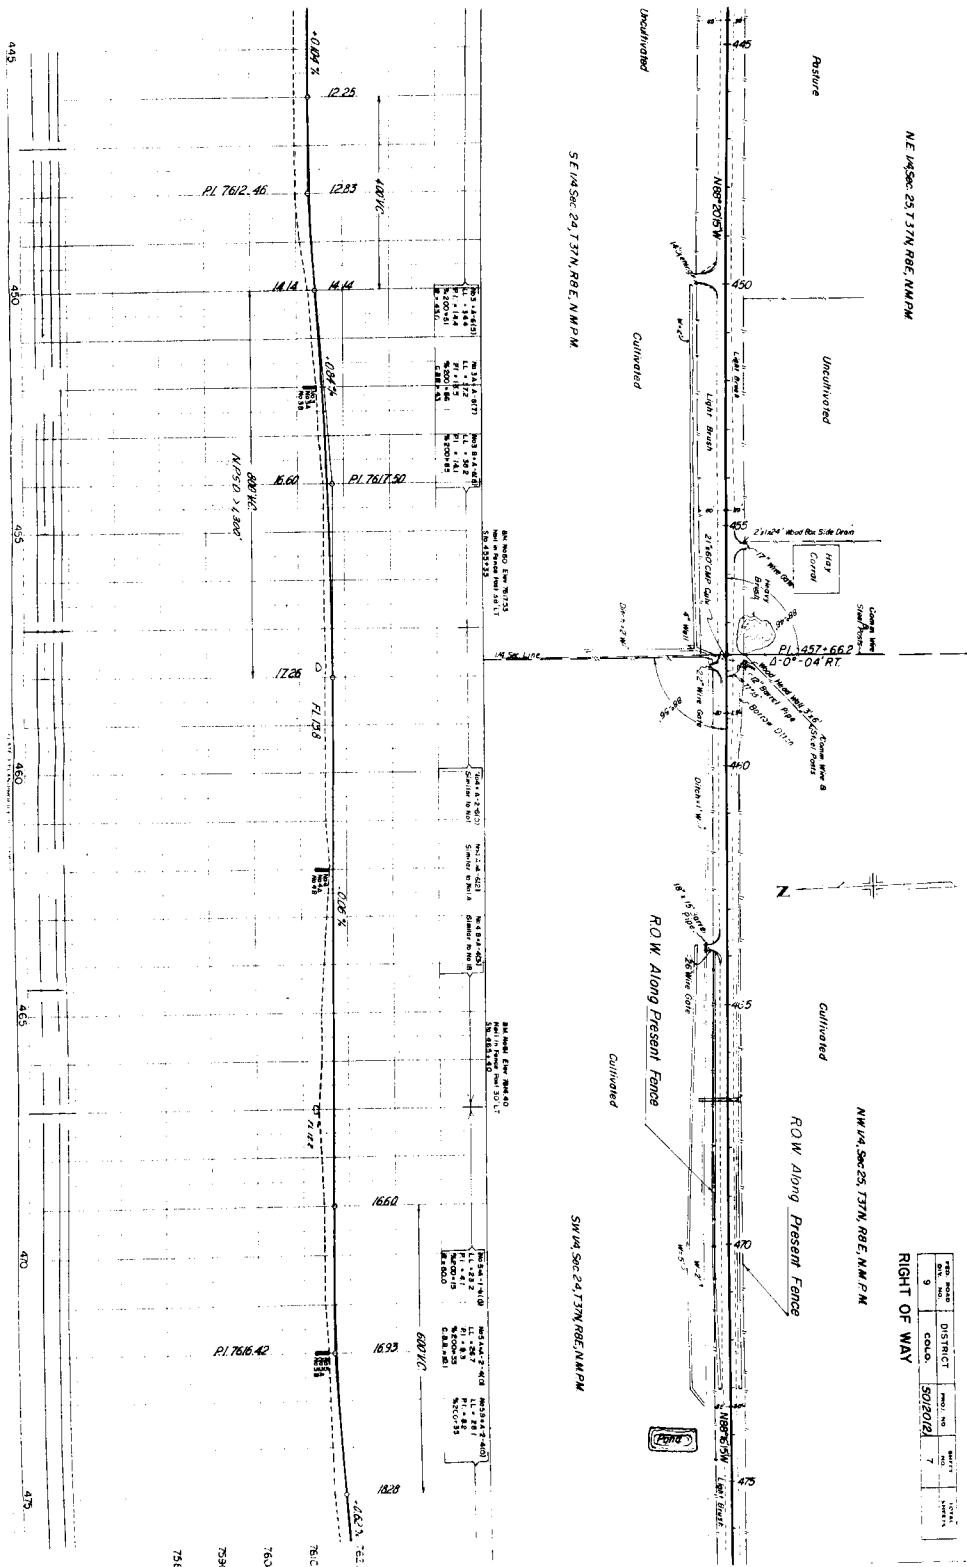

Cultivator 184

Uncultivated

PROD. ROAD DIST. NO.	DISTRICT	PROD. NO.	SHEET NO.	TOTAL SHEETS
9	COLO.	50120121	9	


R.O.W. Along Present Fence

SE 14, Sec 23, T37N, R8E, N.M.F.M.

$$\frac{PI-510+51.0}{\Delta=0^{\circ}08'25"LT.}$$



S.W. 1/4, Sec 23, T37N, R8E, N.M.P.M.

P1536+72.0

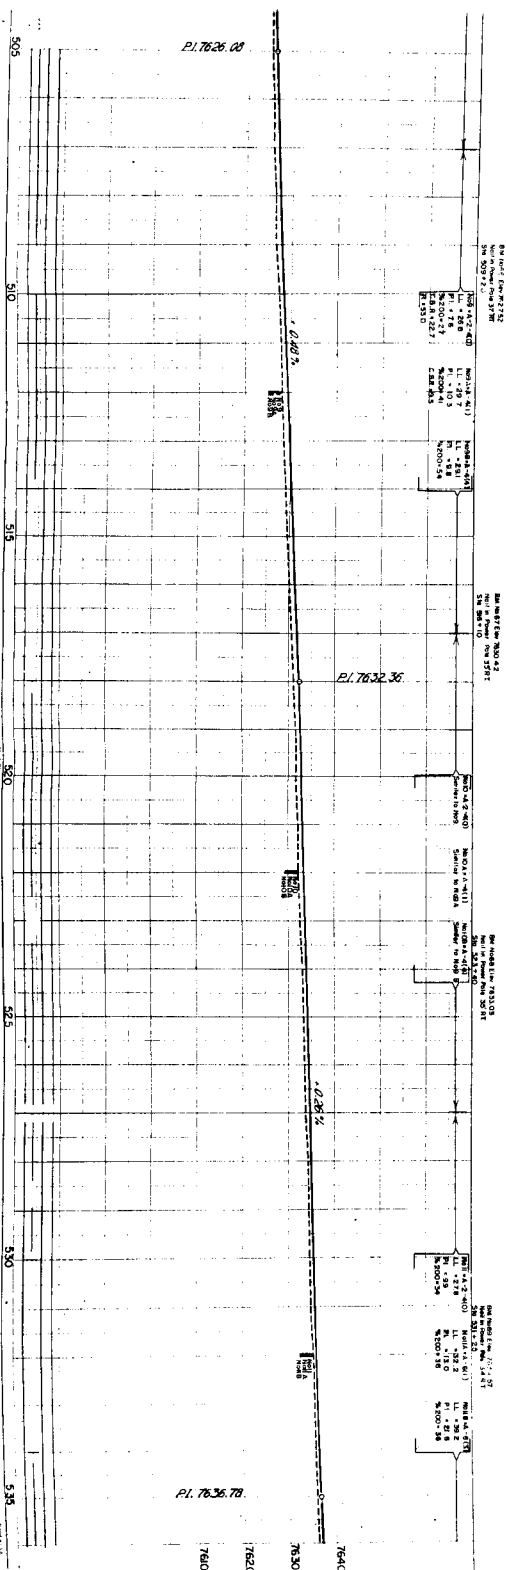

PERM. ROAD DIV. NO.	DISTRICT	PROJ. NO.	SURVEY NO.
9	COLO.	5012012	11

RIGHT OF WAY

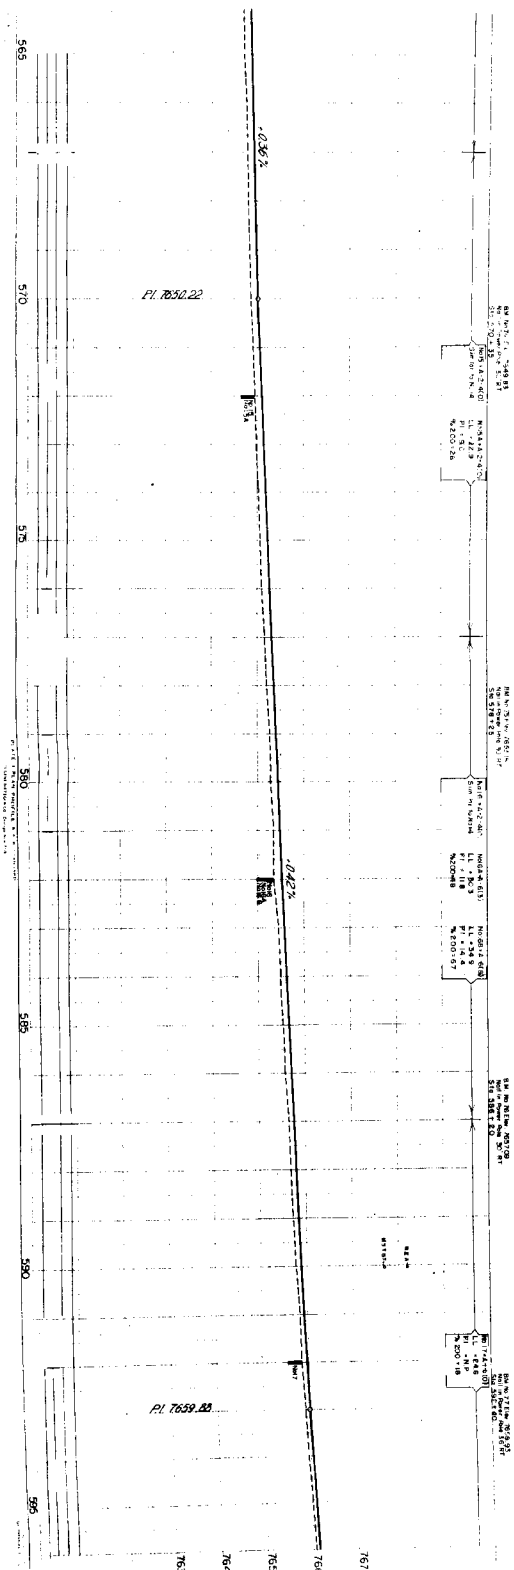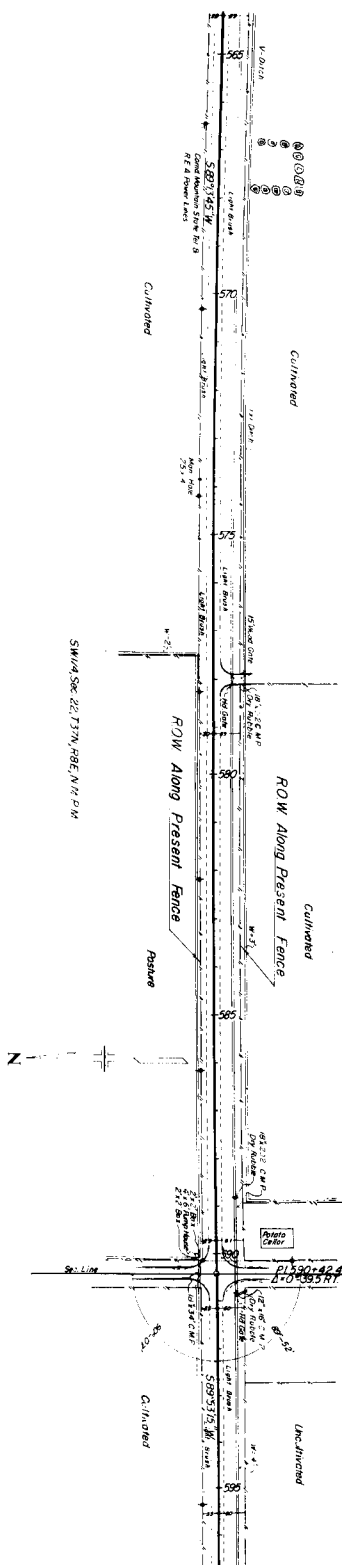

NE 1/4 Sec 28 T37N, R8E, N46W

Uncultivated

ROW Along Present Fence

Cultivated


ROW Along Present Fence

SE 1/4 Sec 21 T37N, R8E, N46W

Cultivated

TRACT	DISTRICT	SECTION	ACRES
9	COLO.	50620/21	12

RIGHT OF WAY

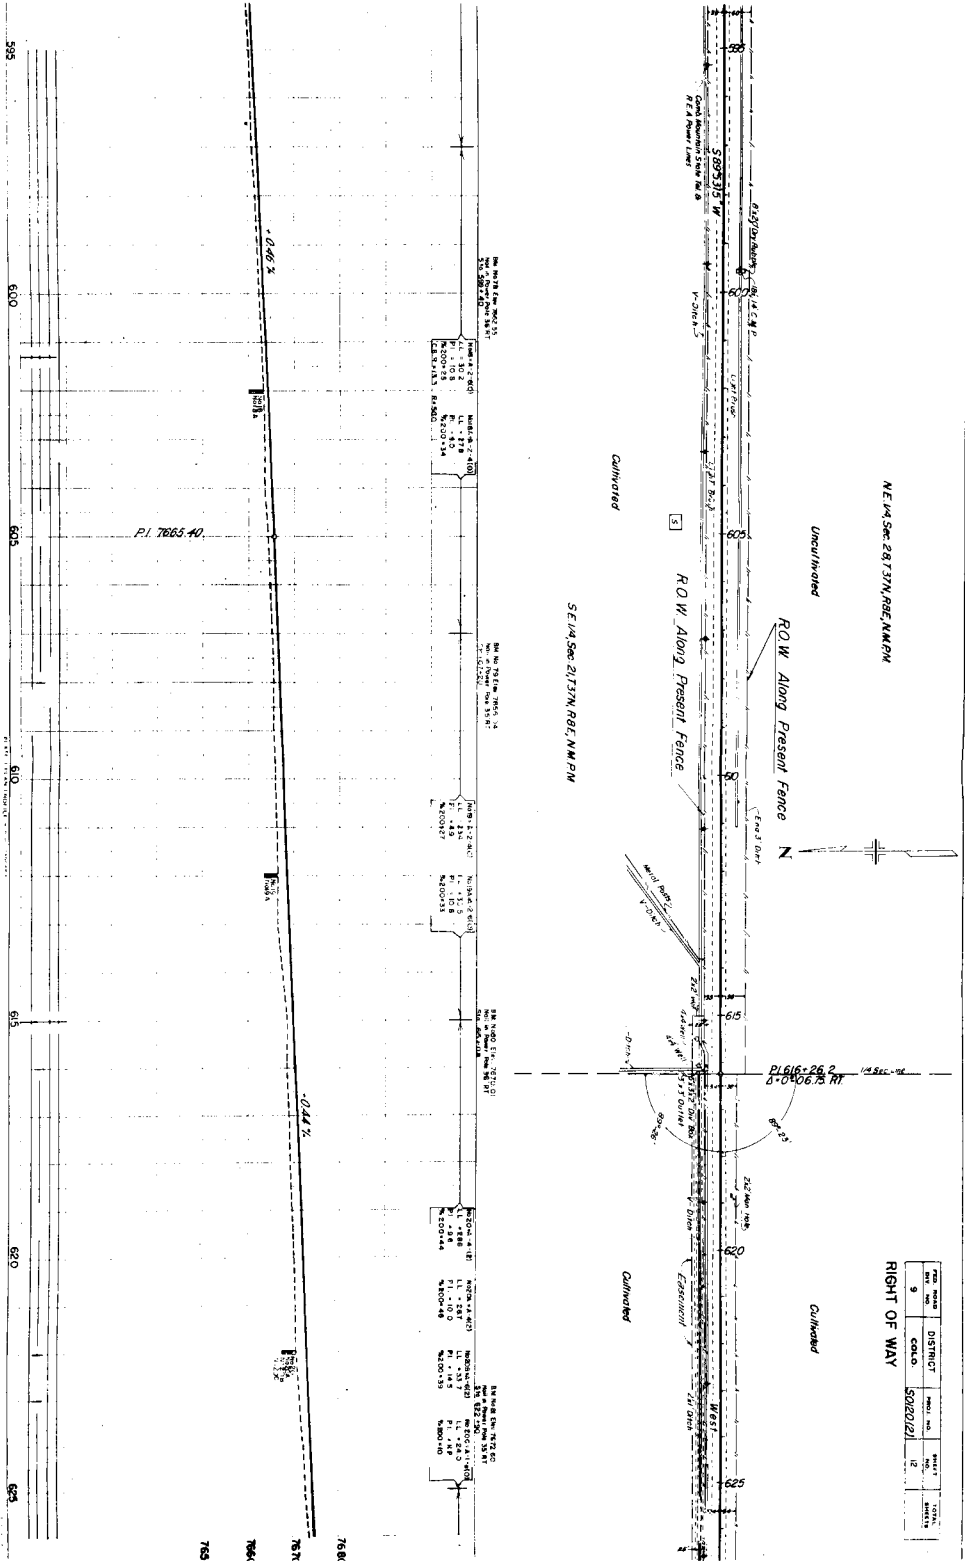

Cultivated

Cultivators

R.O.W. Along Present Fence Line

R.O.W. Along Present Fence

Cultivators

SE 1/4, S6C 20, T 37N, R 8E, N.M.P.M.

SW 1/4, Sec. 20, T 37 N, R 8 E, N. M. P. M.

PRO. ROAD DIV. NO.	DISTRICT	PROJ. NO.	SHEET NO.	TOTAL SHEET'S
9	COLO.	50120121	14	

RIGHT OF WAY

