

PLAN AND PROFILE OF PROPOSED
STATE PROJECT NO. C 07-0036-04
STATE HIGHWAY NO. 36
BOULDER COUNTY
RIGHT OF WAY

STATE PROJECT NO. C 07-0036-04

STATE HIGHWAY NO. 36

BOULDER COUNTY


RIGHT OF WAY

SCALES OF ORIGINAL DRAWINGS

ON PLAN, 1 IN. = 100 FT.
ON PROFILE, } 1 IN. = 100 FT. HORIZONTAL
1 IN. = 10 FT. VERTICAL

LENGTH OF PROJECT = 46140 ft (.87 mi.)

CONVENTIONAL SIGNS

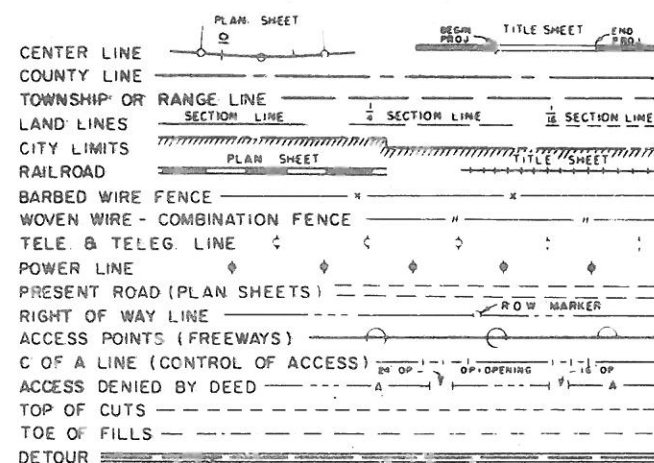

SHEET NO

1

2

3-4

INDEX OF SHEETS

TITLE SHEET


TABULATION OF PROPERTIES

PLAN SHEETS


FEDERAL ROAD REGION NO.	DIVISION	PROJECT NO	SHEET NO.
9	COLORADO	C07-0036-04	1

RIGHT OF WAY
LYONS - ESTES PARK

REVISIONS	

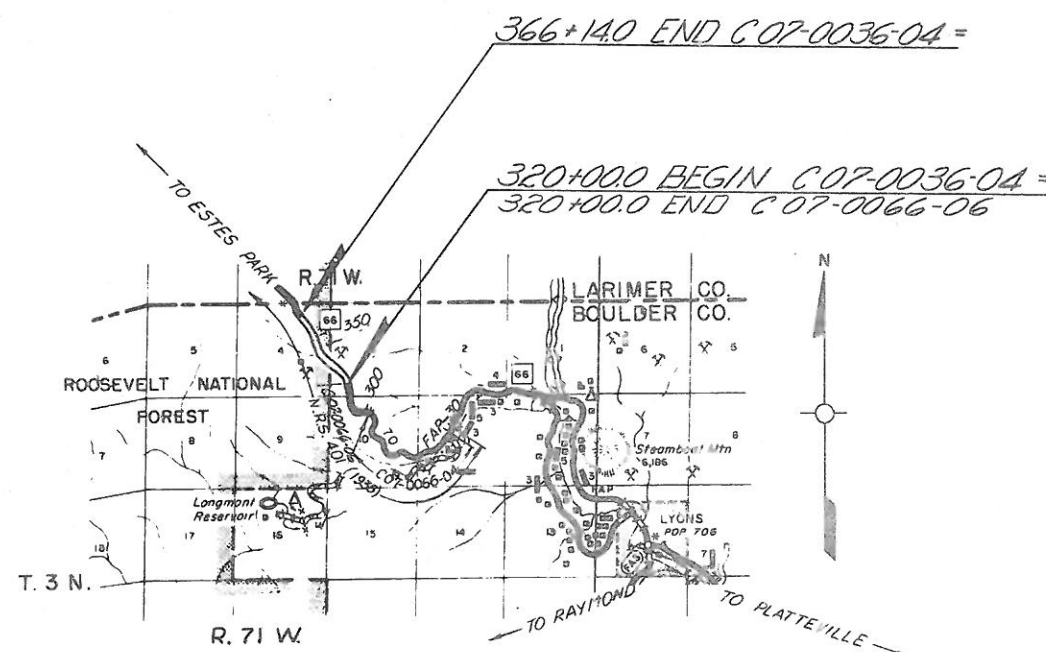

RC 10/ '72

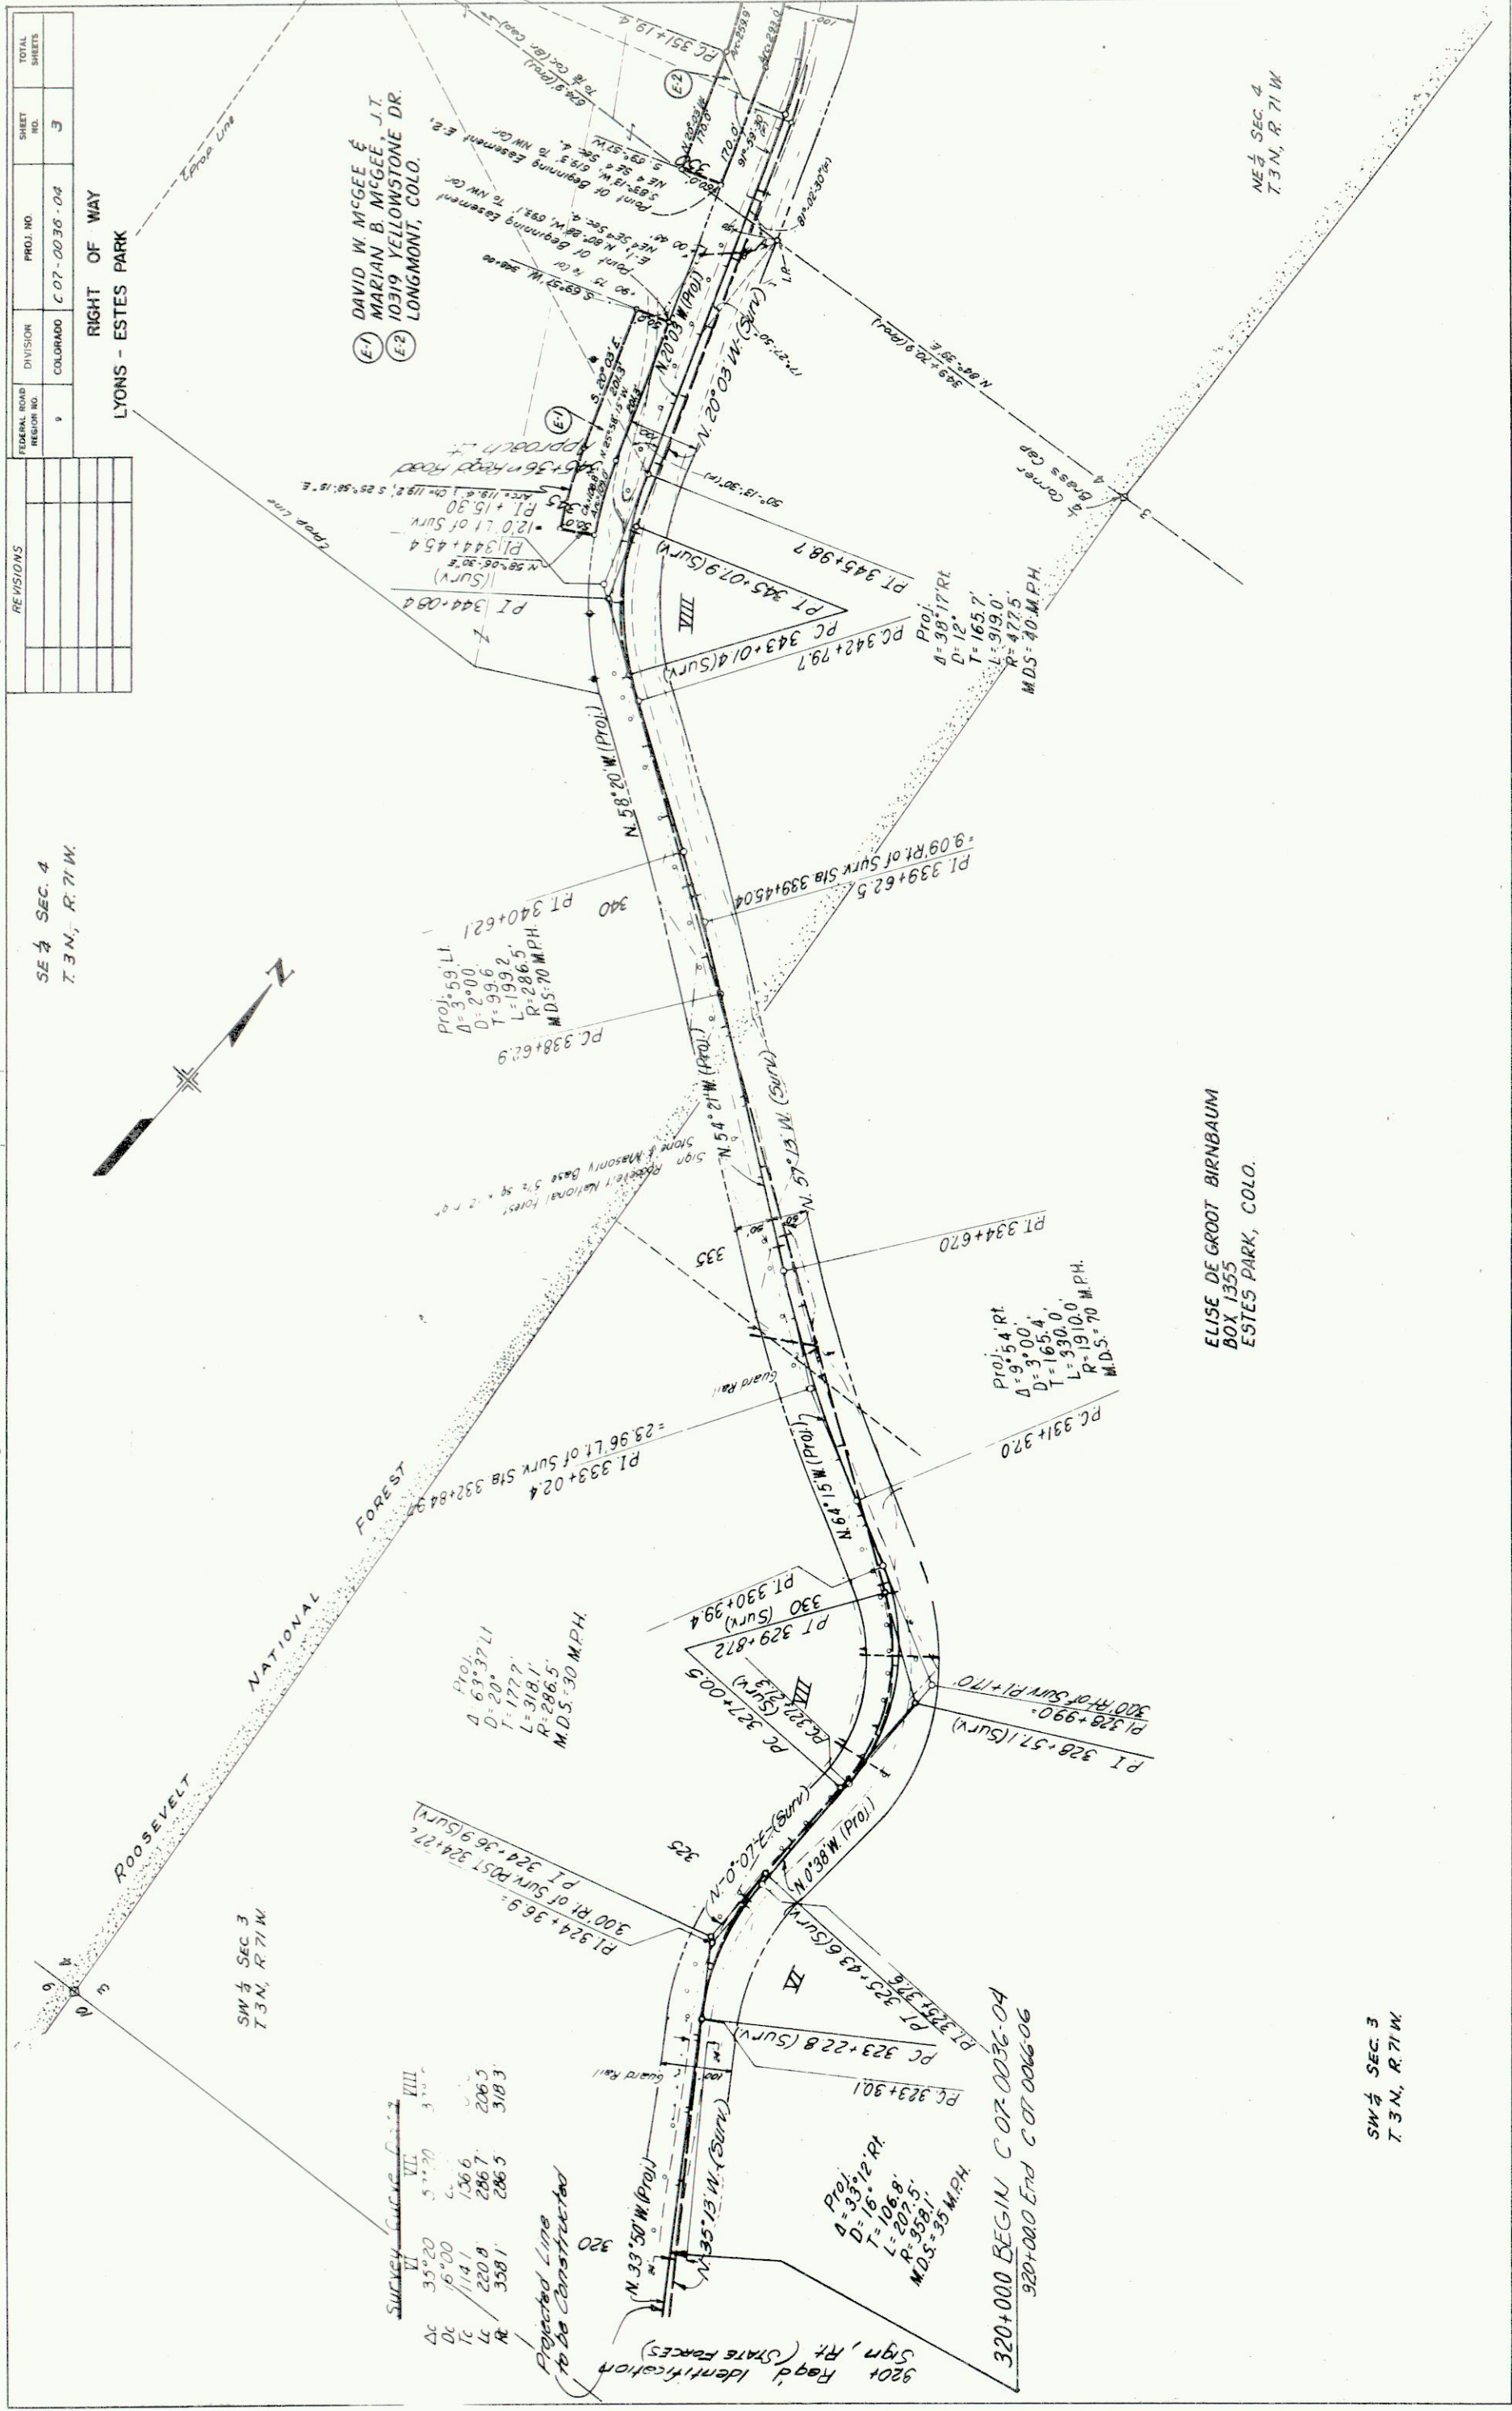

SW 1/4 SEC. 3
T. 3 N., R. 71 W.

ELISE DE GROOT BIRNBAUM
BOX 1355
ESTES PARK, COLO.

SE 1/4 SEC. 4
T. 3 N., R. 71 W.



RIGHT OF WAY
LYONS - ESTES PARK

REVISIONS	FEDERAL ROAD DISTRICT NO.	DIVISION	PROJECT NO.	SHEET NO.	TOTAL SHEETS
	6	COLORADO	C 07-0036-04	E	5

DAVID W. MCGEE &
MARIAN B. MCGEE, J.T.
10319 YELLOWSTONE DR.
LONGMONT, COLO.

320+000 BEGIN C 07-0036-04
320+000 END C 07-0066-06

[illegible]

RIGHT OF WAY
LYONS - ESTES PARK

NW $\frac{1}{4}$ SEC. 4
T. 3 N., R. 71 W.

NE $\frac{1}{4}$ SEC. 4
T. 3 N., R. 71 W.

SE $\frac{1}{4}$ SEC. 4
T. 3 N., R. 71 W.

NE $\frac{1}{4}$ SEC. 4
T. 3 N., R. 71 W.

NW $\frac{1}{4}$ SEC. 3
T. 3 N., R. 71 W.

NE $\frac{1}{4}$ SEC. 4
T.3N., R.71W.

$$\begin{array}{r} 24 \\ 3 \overline{) 72} \\ \underline{60} \\ 12 \end{array}$$
