

STATE DEPARTMENT OF HIGHWAYS
DIVISION OF HIGHWAYS—STATE OF COLORADO

FEDERAL ROAD REGION NO.	DIVISION	PROJECT NO.	SHEET NO.
9	COLORADO	C 07-0287-01	1

RIGHT OF WAY
SOUTH OF LONGMONT

3-31-70	Revisions	(Show length of project & END R.O.W. Proj.)	K C



PLAN AND PROFILE OF PROPOSED
FEDERAL AID PROJECT NO. C 07-0287-01
STATE HIGHWAY NO. 287
BOULDER COUNTY

INDEX OF SHEETS

- 1 TITLE SHEET
- 2-3 TABULATION OF PROPERTIES
- 4-9 PLAN AND PROFILE SHEETS
- 10-11 OWNERSHIP MAPS

SCALES OF ORIGINAL DRAWINGS
IN PLAN 1 IN. = 100 FT.
IN PROFILE 1 IN. = 100 FT. HORIZONTAL
1 IN. = 10 FT. VERTICAL
GRADE LINE ON PROFILE IS SHOWN AS GRADE OF FINISHED ROAD
(GROSS LENGTH OF PROJECT)
NET LENGTH OF PROJECT
LENGTH OF RIGHT OF WAY = 0.890

CONVENTIONAL SIGNS

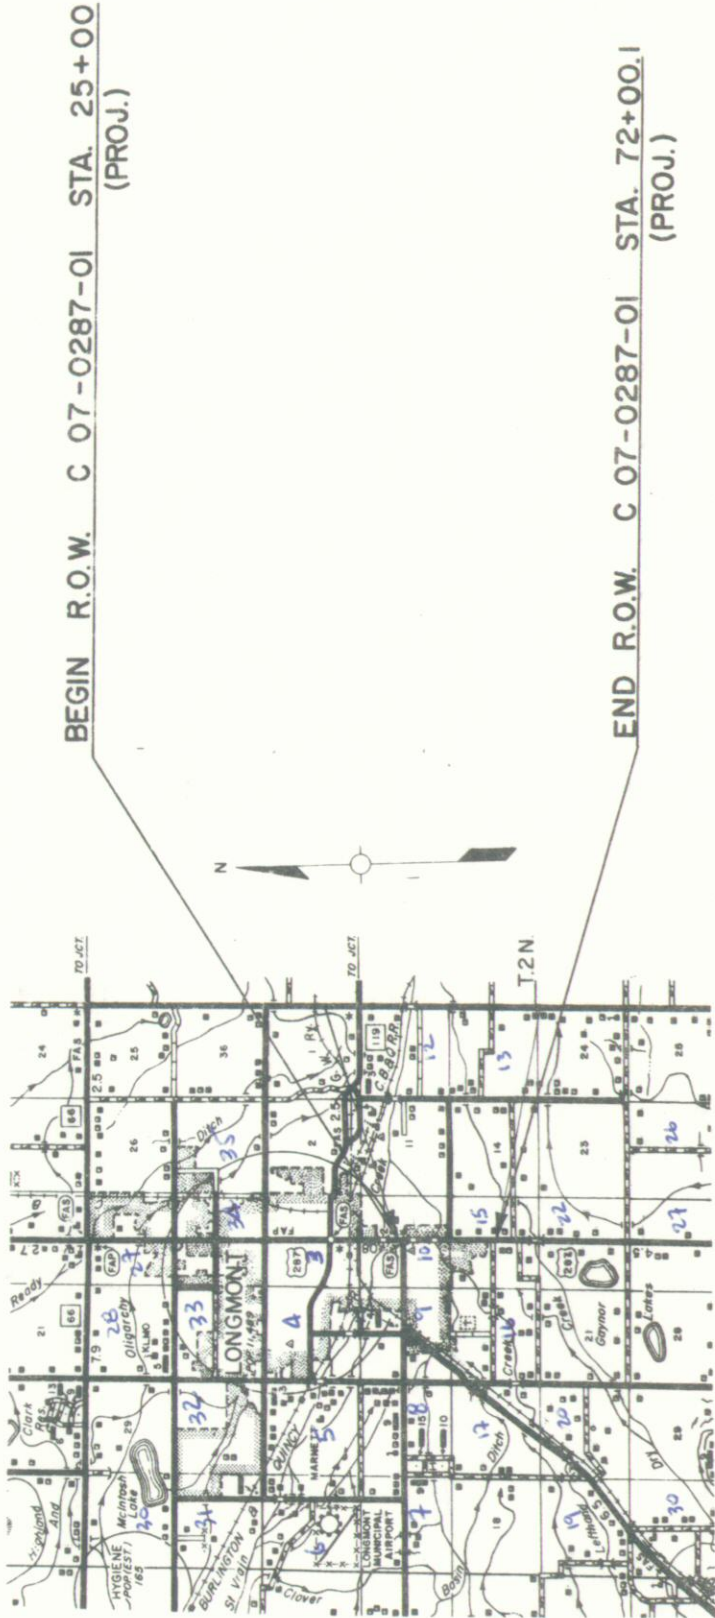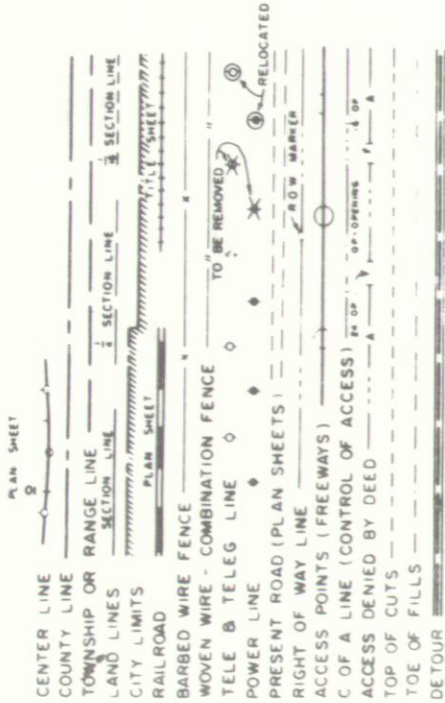

SCALE OF MILES
0 1 2 3

R.O.W. TABULATION OF PROPERTIES IN **BOULDER** COUNTY S.H.No. 287 PROJ C 07-0287-01

FEDERAL ROAD DIVISION NO.	DISTRICT	PROJECT NO.	SHEET NO.
0	COLORADO	C 07-0287-01	2

RIGHT OF WAY SOUTH OF LONGMONT

PARCEL NO.	OWNER	ADDRESS	LOCATION	AREA IN ACRES			PURCHASE DATA				REMARKS	NO
				PARCEL	TO BE ACQUIRED	REMAINDER	LAND	IMPROV'M'TS	DAMAGE	MISC.		
			T.2 N., R.69 W., 6th PM.			LT. RT.						REVISIONS
I - A	RUTH JOHNSON		SW 1/4 NE 1/4 SEC. 10	0.120	0.033	1/4 —						
E-1-A	CONTINENTAL OIL CO.	1755 GLENARM PL., DENVER, COLO. 80202	NE 1/4 SW 1/4 SEC. 10	0.023	0.023	— —					CONST. & MAINT. OF WING WALLS	E-1-A
I	LLOYD A. DICKENS, MALETIA DICKENS COPELAND, RALPH MAURICE DICKENS, ROBERT J. DICKENS	7125 S. APACHE ST., LITTLETON, COLO. 80120	W 1/2 E 1/2 SEC. 10	0.106	0.063	1/8 —						
E - I	LLOYD A. DICKENS, MALETIA DICKENS COPELAND, RALPH MAURICE DICKENS, ROBERT J. DICKENS	7125 S. APACHE ST., LITTLETON, COLO. 80120	SW 1/4 NE 1/4 SEC. 10	0.029	0.029	— —					CONST. & MAINT. OF WING WALLS	E-1
2	LLOYD A. DICKENS, MALETIA DICKENS COPELAND, RALPH MAURICE DICKENS, ROBERT J. DICKENS	7125 S. APACHE ST., LITTLETON, COLO. 80120	SW 1/4 SE 1/4 SEC. 10	1.157	0.316	SEE PAR. 1						
E-2	LLOYD A. DICKENS, MALETIA DICKENS COPELAND, RALPH MAURICE DICKENS, ROBERT J. DICKENS	7125 S. APACHE ST., LITTLETON, COLO. 80120	W 1/2 SE 1/4 SEC. 10	0.556	0.556	— —					DITCH RELOCATION	E-2
TE-2-A	LLOYD A. DICKENS, MALETIA DICKENS COPELAND, RALPH MAURICE DICKENS, ROBERT J. DICKENS	7125 S. APACHE ST., LITTLETON, COLO. 80120	SW 1/4 SE 1/4 SEC. 10	0.105	0.105	— —					DITCH RELOCATION	TE2A
E-2-B	LLOYD A. DICKENS, MALETIA DICKENS COPELAND, RALPH MAURICE DICKENS, ROBERT J. DICKENS	7125 S. APACHE ST., LITTLETON, COLO. 80120	SW 1/4 SE 1/4 SEC. 10	0.207	0.207	— —					DITCH RELOCATION	E-2B
E-2-C	LLOYD A. DICKENS, MALETIA DICKENS COPELAND RALPH MAURICE DICKENS, ROBERT J. DICKENS	7125 S. APACHE ST., LITTLETON, COLO. 80120	SW 1/4 SE 1/4 SEC. 10	0.044	0.044	— —					DITCH RELOCATION	E-2-C

CONST. & MAINT. OF WING WALLS

CONST. & MAINT. OF WING WALLS

DITCH RELOCATION

DITCH RELOCATION

DITCH RELOCATION

DITCH RELOCATION

R.O.W. TABULATION OF PROPERTIES IN

FEDERAL ROAD DIVISION NO.	DISTRICT	PROJECT NO.	SHEET NO.
8	COLORADO	C 07-0283-01	3

RIGHT OF WAY SOUTH OF LONGMONT

PARCEL NO.	OWNER	ADDRESS	LOCATION	AREA IN ACRES			PURCHASE DATA				REMARKS	NO.
				PARCEL	TO BE ACQUIRED	REMAINDER	LAND	IMPROV'M'TS	DAMAGE	MISC.		
			T. 2 N., R. 69 W., 6th PM			LT.	RT.					REVISIONS 3-31-70 Rev Per. 9, Add Per. 10 - K.C.
3	JIMMIE T. KANEMOTO & GEORGE K. KANEMOTO	720 FAIRLANE, LONGMONT, COLO.	80501 NE 1/4 SW 1/4 SEC. 10	0.661	0.067	—	2.87					
4	JOHN MIYASAKI % FLANDERS, MCCARTHY, & WOOD	LONGMONT, COLO.	80501 NE 1/4 SW 1/4 SEC. 10	0.065	0.065	—	2.23					
5	HAROLD VAMVACAS, EVAN VAMVACAS, & PENNY VAMVACAS aka PENNY ATTI % GEORGE POMAINVILLE	615 4th AVE. LONGMONT, COLO.	80501 NE 1/4 SW 1/4 SEC. 10	0.740	0.255	—	13.7					
6	JIMMIE T. KANEMOTO & GEORGE K. KANEMOTO	720 FAIRLANE, LONGMONT, COLO.	80501 E 1/2 SW 1/4 SEC. 10	0.710	0.210	—	5.93					
E-6	JIMMIE T. KANEMOTO & GEORGE K. KANEMOTO	720 FAIRLANE, LONGMONT, COLO.	80501 SE 1/4 SW 1/4 SEC. 10	0.007	0.007	—	—				CONST. & MAINT. OF WING WALLS	E-6
E-7	BURLINGTON, INCORPORATED		SE 1/4 SW 1/4 SEC. 10	0.039	0.039	—	—				CONST. & MAINT. OF WING WALLS	E-7
8	LEROY E. WERTMAN & SHIRLEY WERTMAN J.T.	RT. 2 BOX 358-B, LONGMONT, COLO.	80501 NW 1/4 NE 1/4 SEC. 15	1.702	0.665	70	—					
TE-8	LEROY E. WERTMAN & SHIRLEY WERTMAN J.T.	RT. 2 BOX 358-B, LONGMONT, COLO.	80501 NW 1/4 NE 1/4 SEC. 15	0.226	0.226	—	—				DITCH RELOCATION	TE-8
E-8 Rev.	LEROY E. WERTMAN & SHIRLEY WERTMAN J.T.	RT. 2 BOX 358-B, LONGMONT, COLO.	80501 NW 1/4 NE 1/4 SEC. 15	0.365	0.365	—	—				DITCH RELOCATION	E-8 Rev.
9-Rev.	STAN BARRETT, INC.	600 S. MAIN, LONGMONT, COLO.	80501 SW 1/4 NE 1/4 SEC. 15	0.650	0.217	79	—					
10	ZENITH BUILDERS, INC.	65 MANHATTAN DRIVE, BOULDER, COLO.	80303 SE 1/4 NW 1/4 SEC. 15	0.319	0.162	—	69					



SE 1/4 Sec. 15
T.2 N., R. 69 W.

NE 1/4 Sec. 15
T.2 N., R. 69 W.

RIGHT OF WAY SOUTH OF LONGMONT

REVISIONS	DATE	BY	CHK
3-31-70	Rev. Per 3	Adm. Per 10	

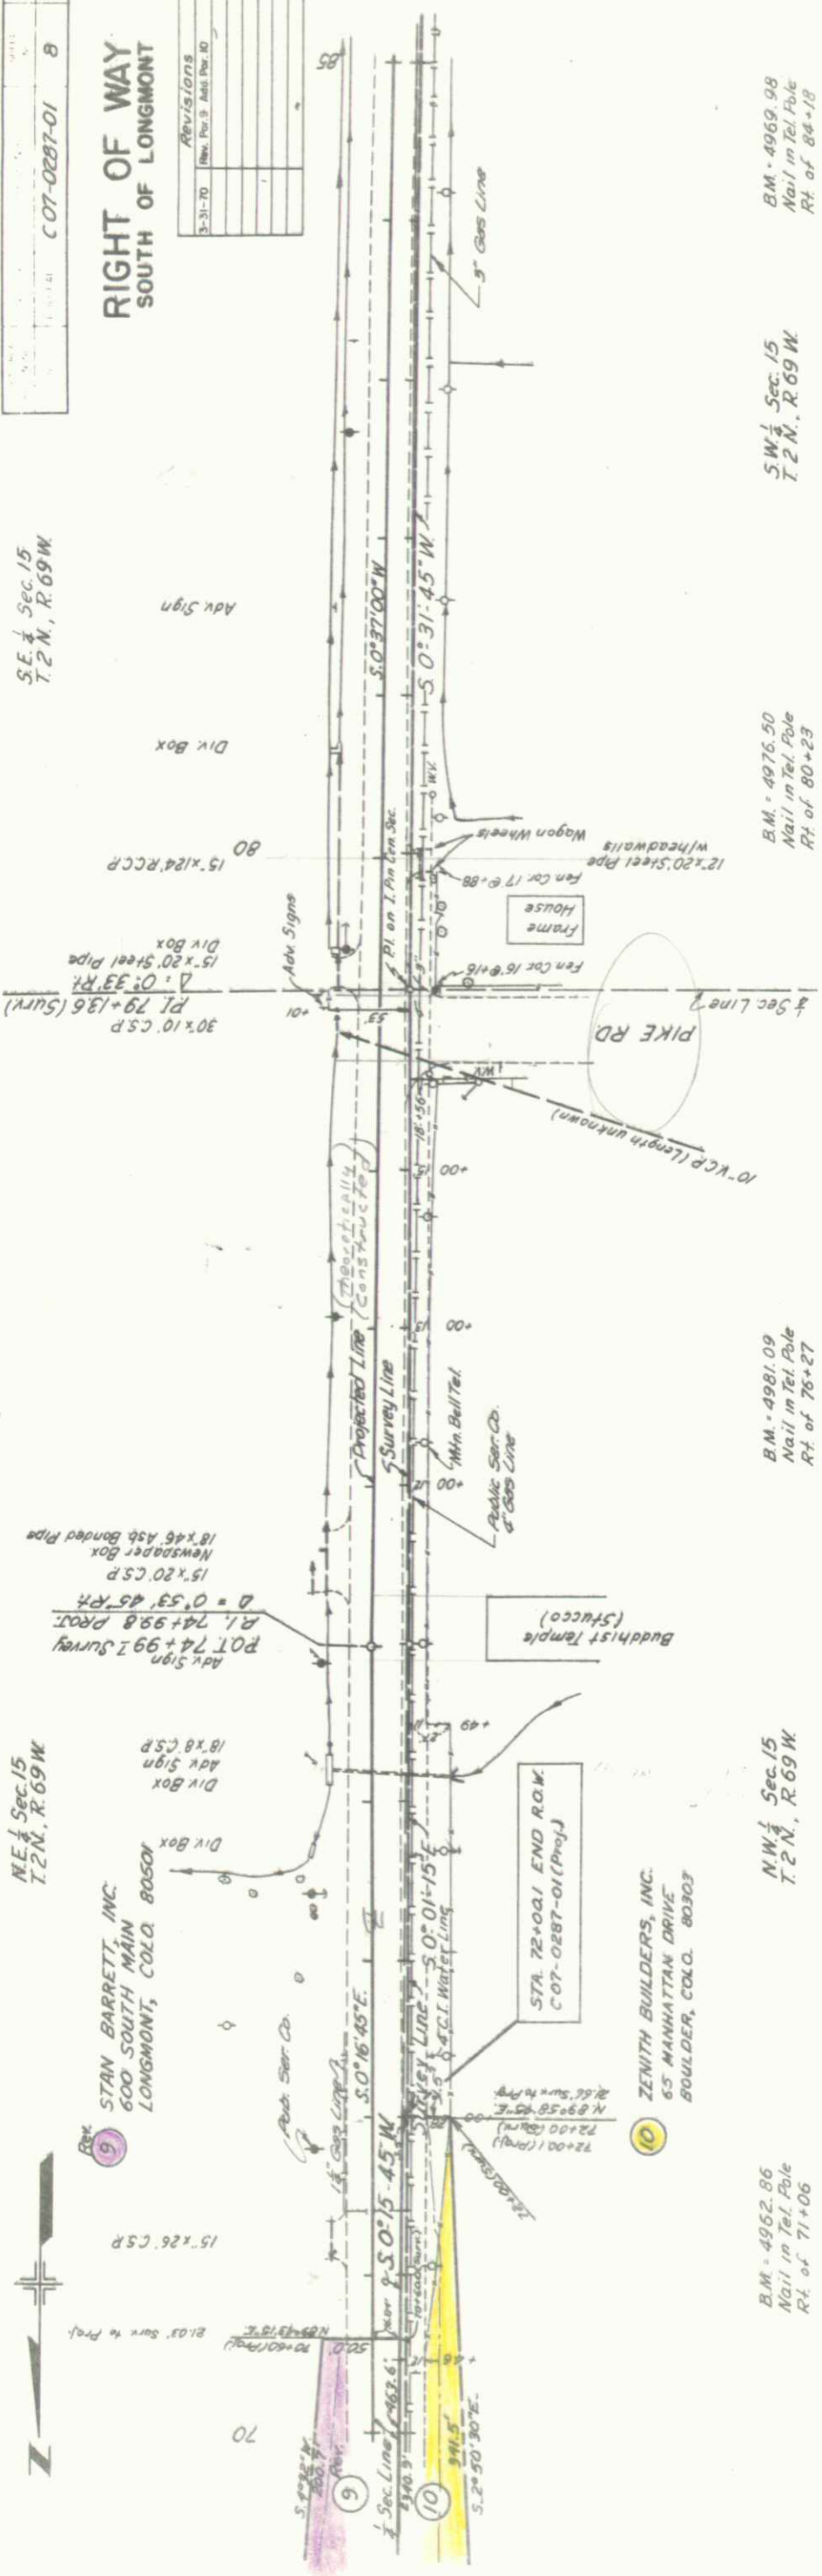

B.M. - 4952.86
Nail in Tel. Pole
Rt. of 71+06

N.W. 1/4 Sec. 15
T.2 N., R. 69 W.

B.M. - 4981.09
Nail in Tel. Pole
Rt. of 76+27

B.M. - 4976.50
Nail in Tel. Pole
Rt. of 80+23

S.W. 1/4 Sec. 15
T.2 N., R. 69 W.

B.M. - 4969.98
Nail in Tel. Pole
Rt. of 84+18




S.E. 1/4 Sec. 15
T.2N., R.69W.

C. 07-0287-01 9

RIGHT OF WAY
SOUTH OF LONGMONT

Revisions	

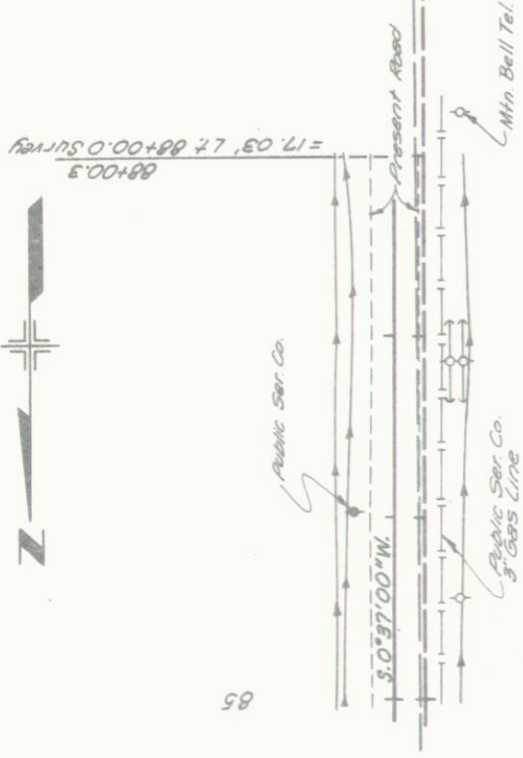

85

06

95

001

1/4 Sec. Line 7
Survey Line 7

50° 14' 45" W 7
50° 31' 45" W

B.M. = 4966.73
Nail in Tel. Pole
Pt. of 88+24

S.W. 1/4 Sec. 15
T.2N., R.69W.

Present E

4965

4960

4965

4960

85

90

95

100

Feet Road Area No.	DIVISION	PROJECT NO.	Sheet No.
9	CALO	C-07-0287-01	10

South of Longmont
RIGHT OF WAY
Property Ownership Map
Original scale 1" = 200'

REVISIONS
NE 1/4 Sec. 10 T. 2 N., R. 69 W.

SE 1/4 Sec. 10
T. 2 N., R. 69 W.

1 2 

LLOYD A. DICKENS, COPELAND,
MALETTIA DICKENS DICKENS and
RALPH MAURICE DICKENS and
ROBERT J. DICKENS
7125 S. APACHE ST.
LITTLETON, COLO. 80120
SE 1/4 Sec. 10
EXCEPT 200' x 390' Tract in NW Corner
SE 1/4 Sec. 10.
Subject to Hwy R.O.W., 15' Utility Esm't.
SW 1/4 NE 1/4 Sec. 10
EXCEPT: Tracts, Hwy R.O.W.
Subject to R.O.W. to Colo.-Wyo. Gas Co.
J. L. ... Tract 1/4m 664 R. # 816374

8 LEROY E. WERTMAN &
SHIRLEY WERTMAN J.T.
AT 2, BOX 354-B
LONGMONT, COLO. 80501
West 330' of NE 1/4 Sec. 15
Subject to Easement to M.S.T. & T. Over N. 1/4 S. 1/4
Over 1/4 of N. 1/4 NE 1/4 Sec. 15 (Prim. 676-101.243)

STA. 26+00
BEGIN AND COT-0287-01

14 RUTH JOHNSON
Tract in SW 1/4 NE 1/4 Sec. 10
Subject to Lease to Ray Hines,
Sub Lease to Phillips Petroleum
Co.

BEGIN R.O.W. C 07-0287-01
STA. 25+00 (PROJ.)

2 JOHN MIYASAKI
C/O FLANDERS, MCCARTHY & WOOD
LONGMONT, COLO. 80501
Tract in NE 1/4 NE 1/4 SW 1/4 Sec. 10
Easement to Public Service Co.
MST & T. Esm't, City of Longmont (MST & T. Esm't)

3 CONTINENTAL OIL CO
1755 GLENARM PLACE
DENVER, COLO. 80202
Pt. of NE 1/4 NE 1/4 SW 1/4 Sec. 10
Subject to: Utility Esm'ts to:
Public Service Co. of Colo., The Longmont
Industrial Park, City of Longmont,
M.S.T. & T.

5 JIMMIE T. KANEMOTO and
GEORGE K. KANEMOTO
720 FAIRLANE
LONGMONT, COLO. 80501
Pt. NE 1/4 NE 1/4 SW 1/4 Sec. 10
Easement to Public Service Co.
Easement to Longmont
Industrial Park for Sewer
Easement to City of Longmont
Easement to M.S.T. & T. Co.

5 HAROLD VAMVACAS,
EVAN VAMVACAS &
PENNY VAMVACAS,
aka. GEORGE C. ROMANVILLE
615 - 4 AVE., LONGMONT, COLO. 80501
Pt. SE 1/4 NE 1/4 SW 1/4 Sec. 10
With Other Lands
Exc.: Easement to M.S.T. & T. Co.

7 BURLINGTON, INCORPORATED
L. F. F. and Creek Drainage & Utility
Easement to Right of Southmoor Park
Pt. SE 1/4 SW 1/4 Sec. 10 Esm't. 5 8 9 10
Subject to: Hwy R.O.W., 20' Esm't to
MST & T.; Right of Southmoor Park
Second Filing

6 JIMMIE T. KANEMOTO and
GEORGE K. KANEMOTO
720 FAIRLANE
LONGMONT, COLO. 80501
Part SE 1/4 SW 1/4 Sec. 10 and
Part SE 1/4 NE 1/4 SW 1/4 Sec. 10
Subj. to: 20' R.O.W. to M.S.T. & T. Co.,
Street E Hwy.

SW 1/4 Sec. 10
T. 2 N., R. 69 W.

NW 1/4 Sec. 15
T. 2 N., R. 69 W.

