

FED. DIST.	STATE	PROJ. NO.	SHEET NO.	TOTAL SHEETS
	COLO.	C03-0065-07		

N & W of Mesa
S. 4. 65


T. 10S, R. 97W

S 1/2 SE 1/4 Sec. 11
R. Juettis
Palisade, Colo.

13+ to 25+ Reg'd.
Channel Change (W-20) Rt.
and berm (W-20) Rt.

23+00 ~ Reg'd
6" 486' C.M.C.P.

SW 1/4 SW 1/4 Sec. 12
E. H. Stawort
Mesa, Colo.

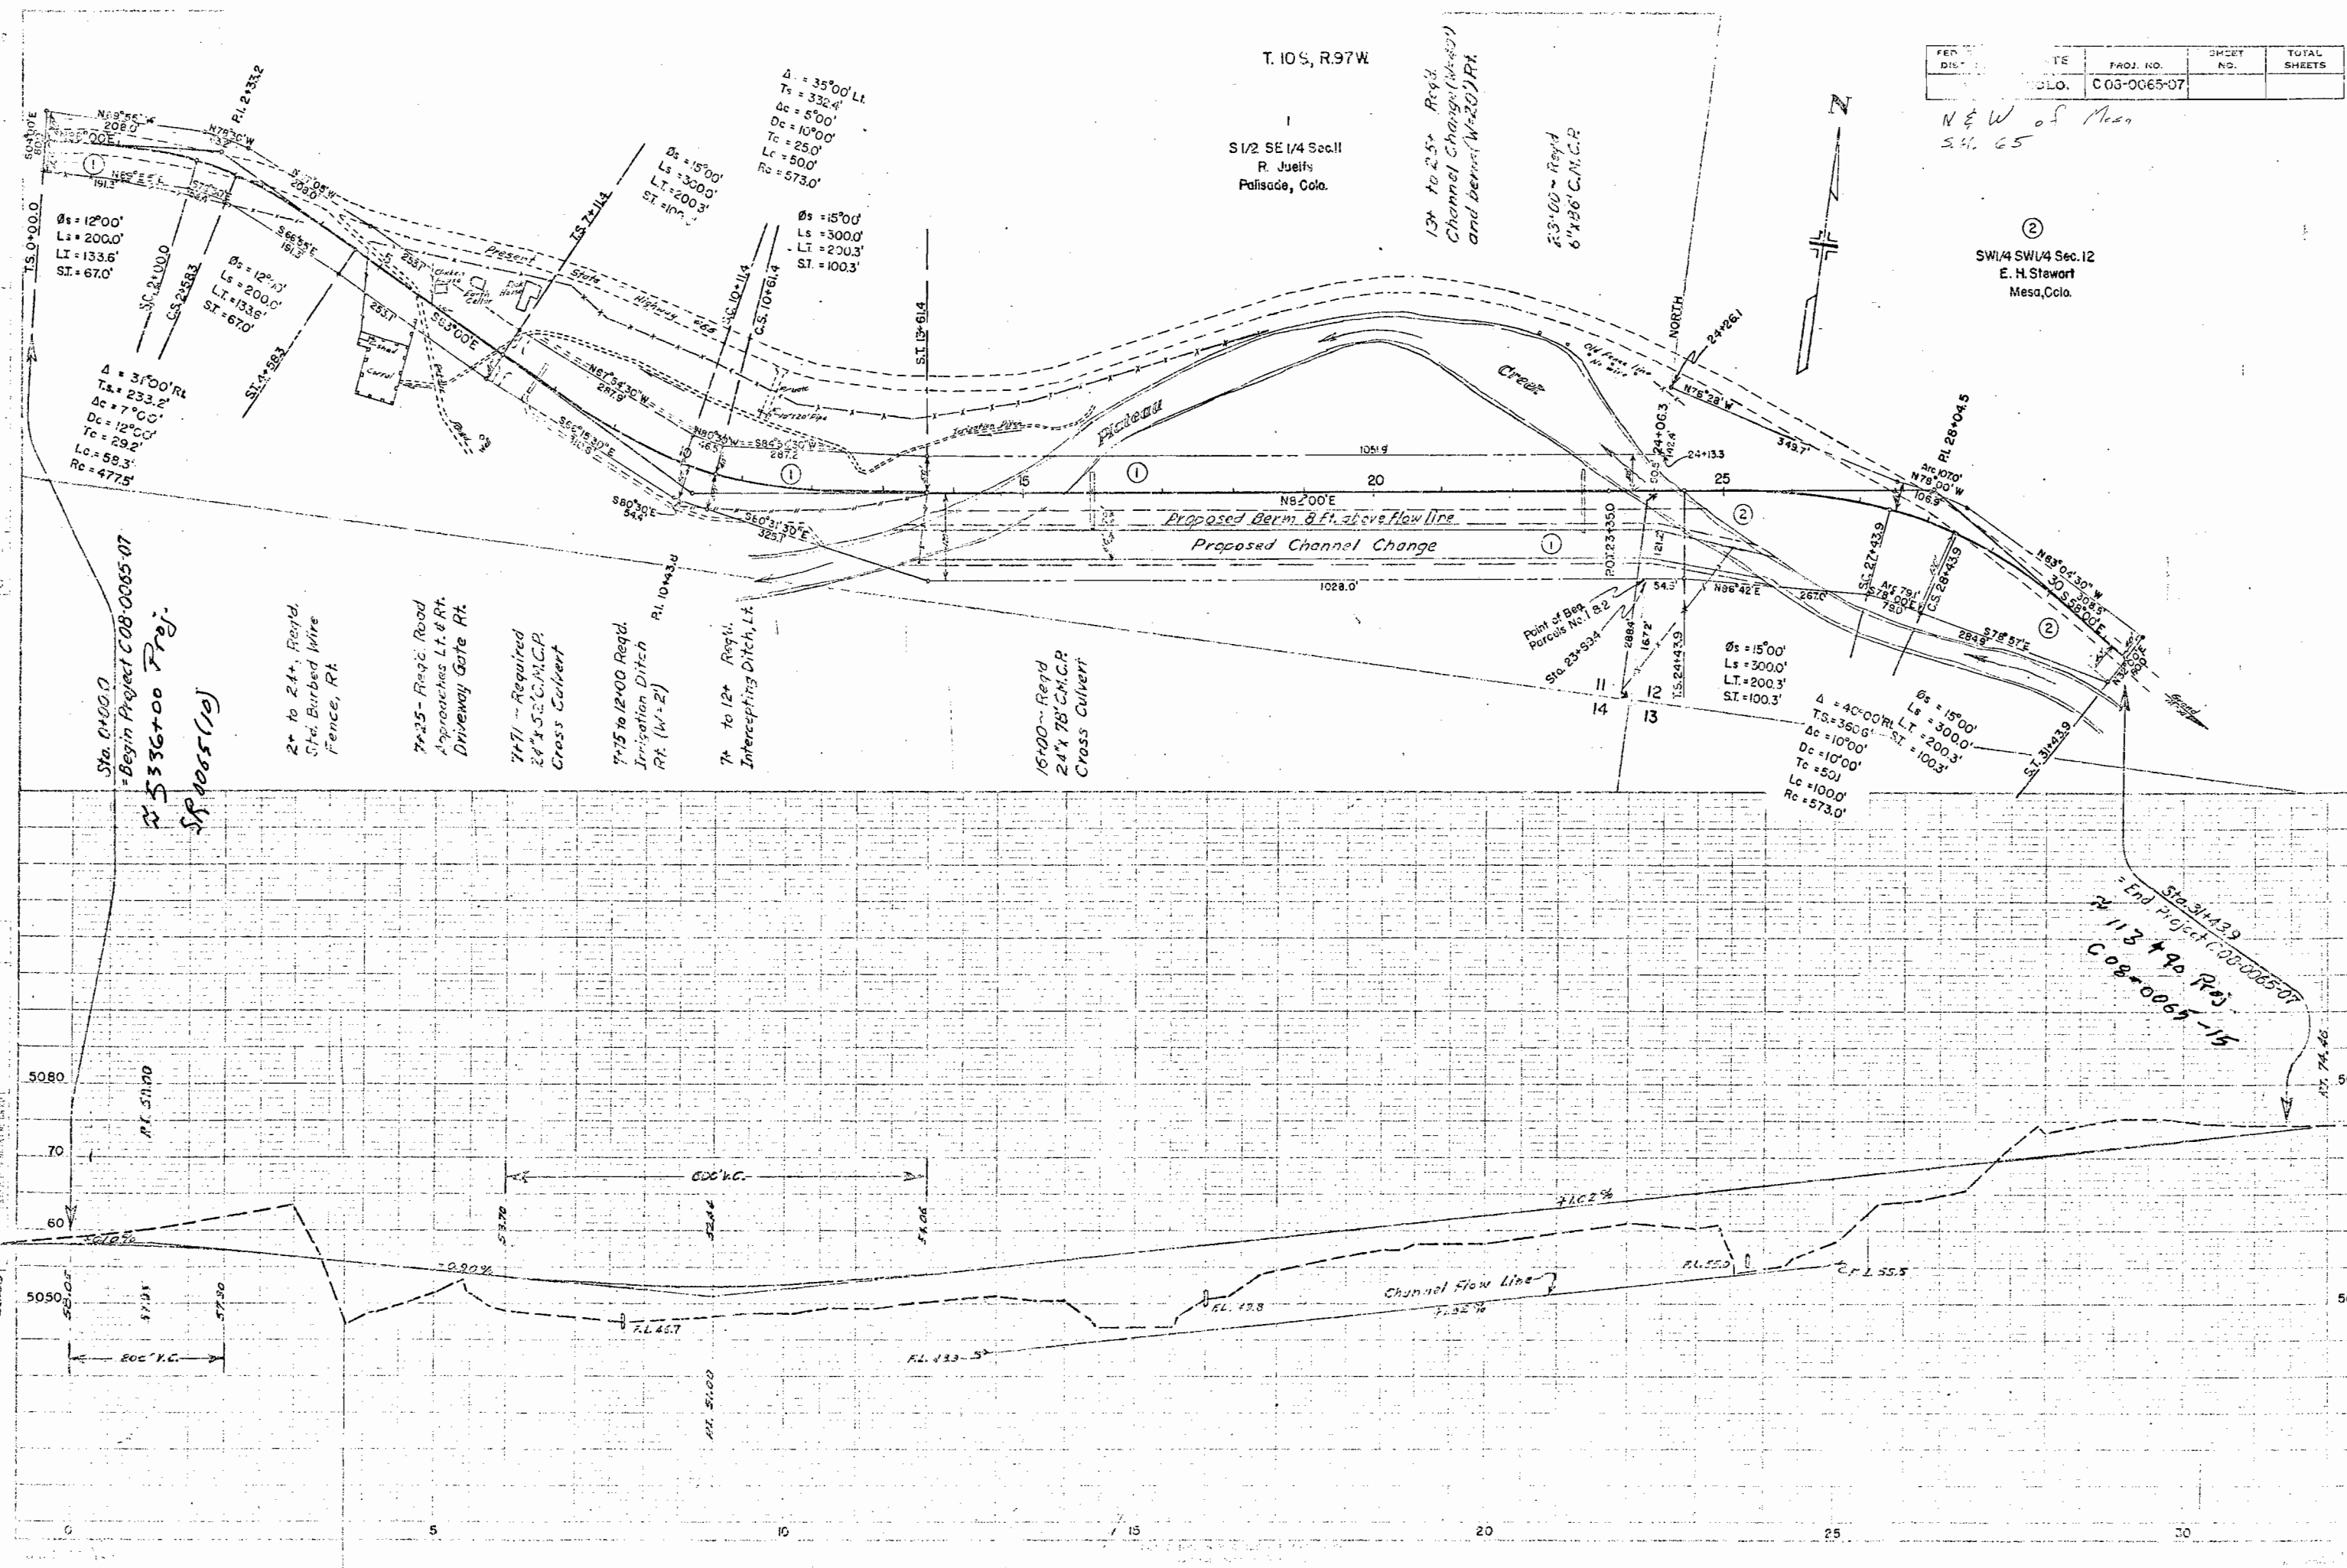

COLORADO DEPARTMENT OF HIGHWAYS
PROJECT C 08-0065-07

R.O.W. OWNERSHIP MAP

MESA COUNTY

T. 10S., R. 97W., 6th P.M.

Scale: 1" = 200'

FEDERAL ROAD DISTRICT NO.	DISTRICT	PROJ. NO.	SHEET NO.	TOTAL SHEETS
9	COLORADO	C 08-0065-07		

