


# STATE DEPARTMENT OF HIGHWAYS

## DIVISION OF HIGHWAYS—STATE OF COLORADO

| FEDERAL ROAD<br>REGION NO. | DIVISION | PROJECT NO. | SHEET<br>NO. |
|----------------------------|----------|-------------|--------------|
| XII                        | COLORADO | C11-0026-03 | 1            |

RIGHT OF WAY SH 26  
Alameda to I70

### CONVENTIONAL SIGNS

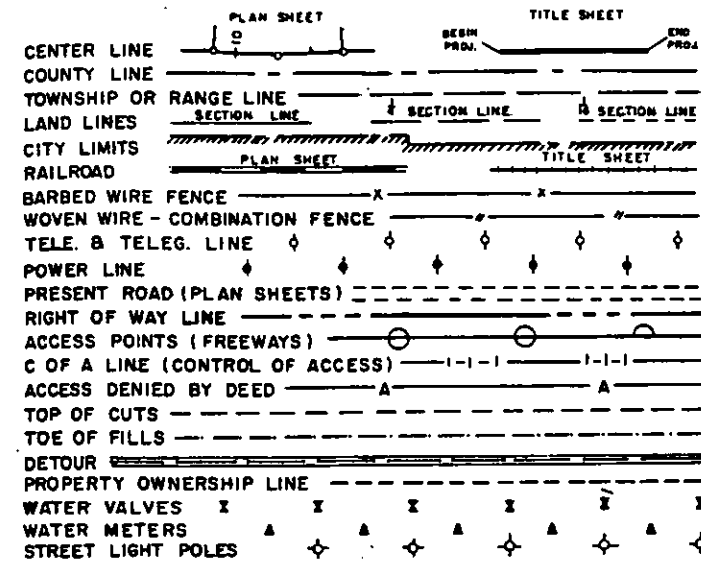

### RIGHT OF WAY PLAN OF PROPOSED COLORADO PROJECT NO. C11-0026-03 STATE HIGHWAY NO. 26 JEFFERSON COUNTY RIGHT OF WAY

INFORMATION OBTAINED FROM AVAILABLE COUNTY RECORDS

SCALE OF ORIGINAL DRAWING


PLAN SHEETS 1" = 50'

LENGTH OF R.O.W. PROJECT = 1.28 MILES

### INDEX OF SHEETS

- SHEET NO. 1 TITLE SHEET  
2 TABULATION OF PROPERTIES  
3-7 PLAN SHEETS SHOWING R.O.W. REQUIRED

NOTE: THIS PROJECT CALCULATED AND  
CHECKED BY THE DISTRICT:  
ALL BEARINGS ARE CALCULATED.

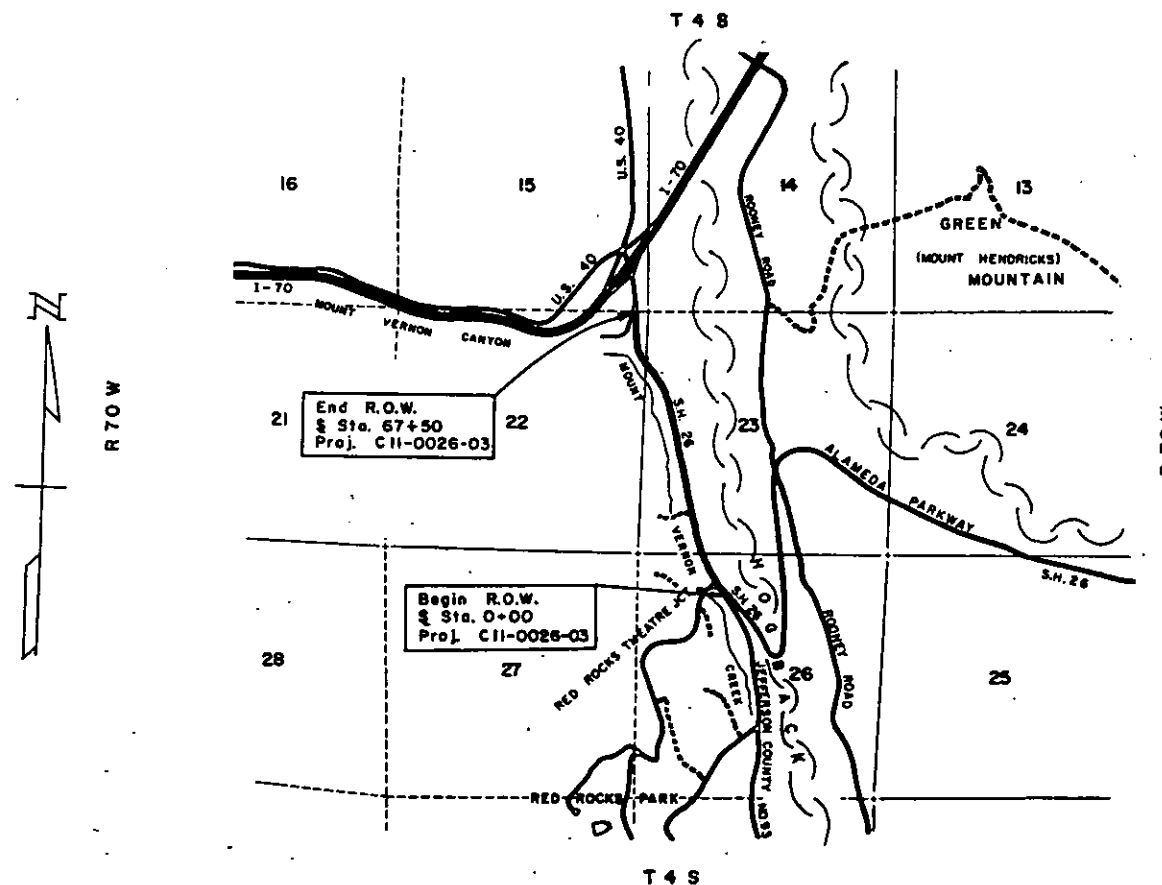


| REVISIONS |  |
|-----------|--|
|           |  |
|           |  |
|           |  |
|           |  |
|           |  |
|           |  |
|           |  |

1000 0 1000 2000 3000 4000 5000 6000 7000  
ORIGINAL SCALE 1" = 2000'


| FEDERAL ROAD DISTRICT NO. | DISTRICT | PROJ. NO.   | SHEET NO. | TOTAL SHEETS |
|---------------------------|----------|-------------|-----------|--------------|
| XXIII                     | COLORADO | C11-0026-03 | 2         | .            |

26

RIGHT OF WAY SH 26  
Alameda to I70

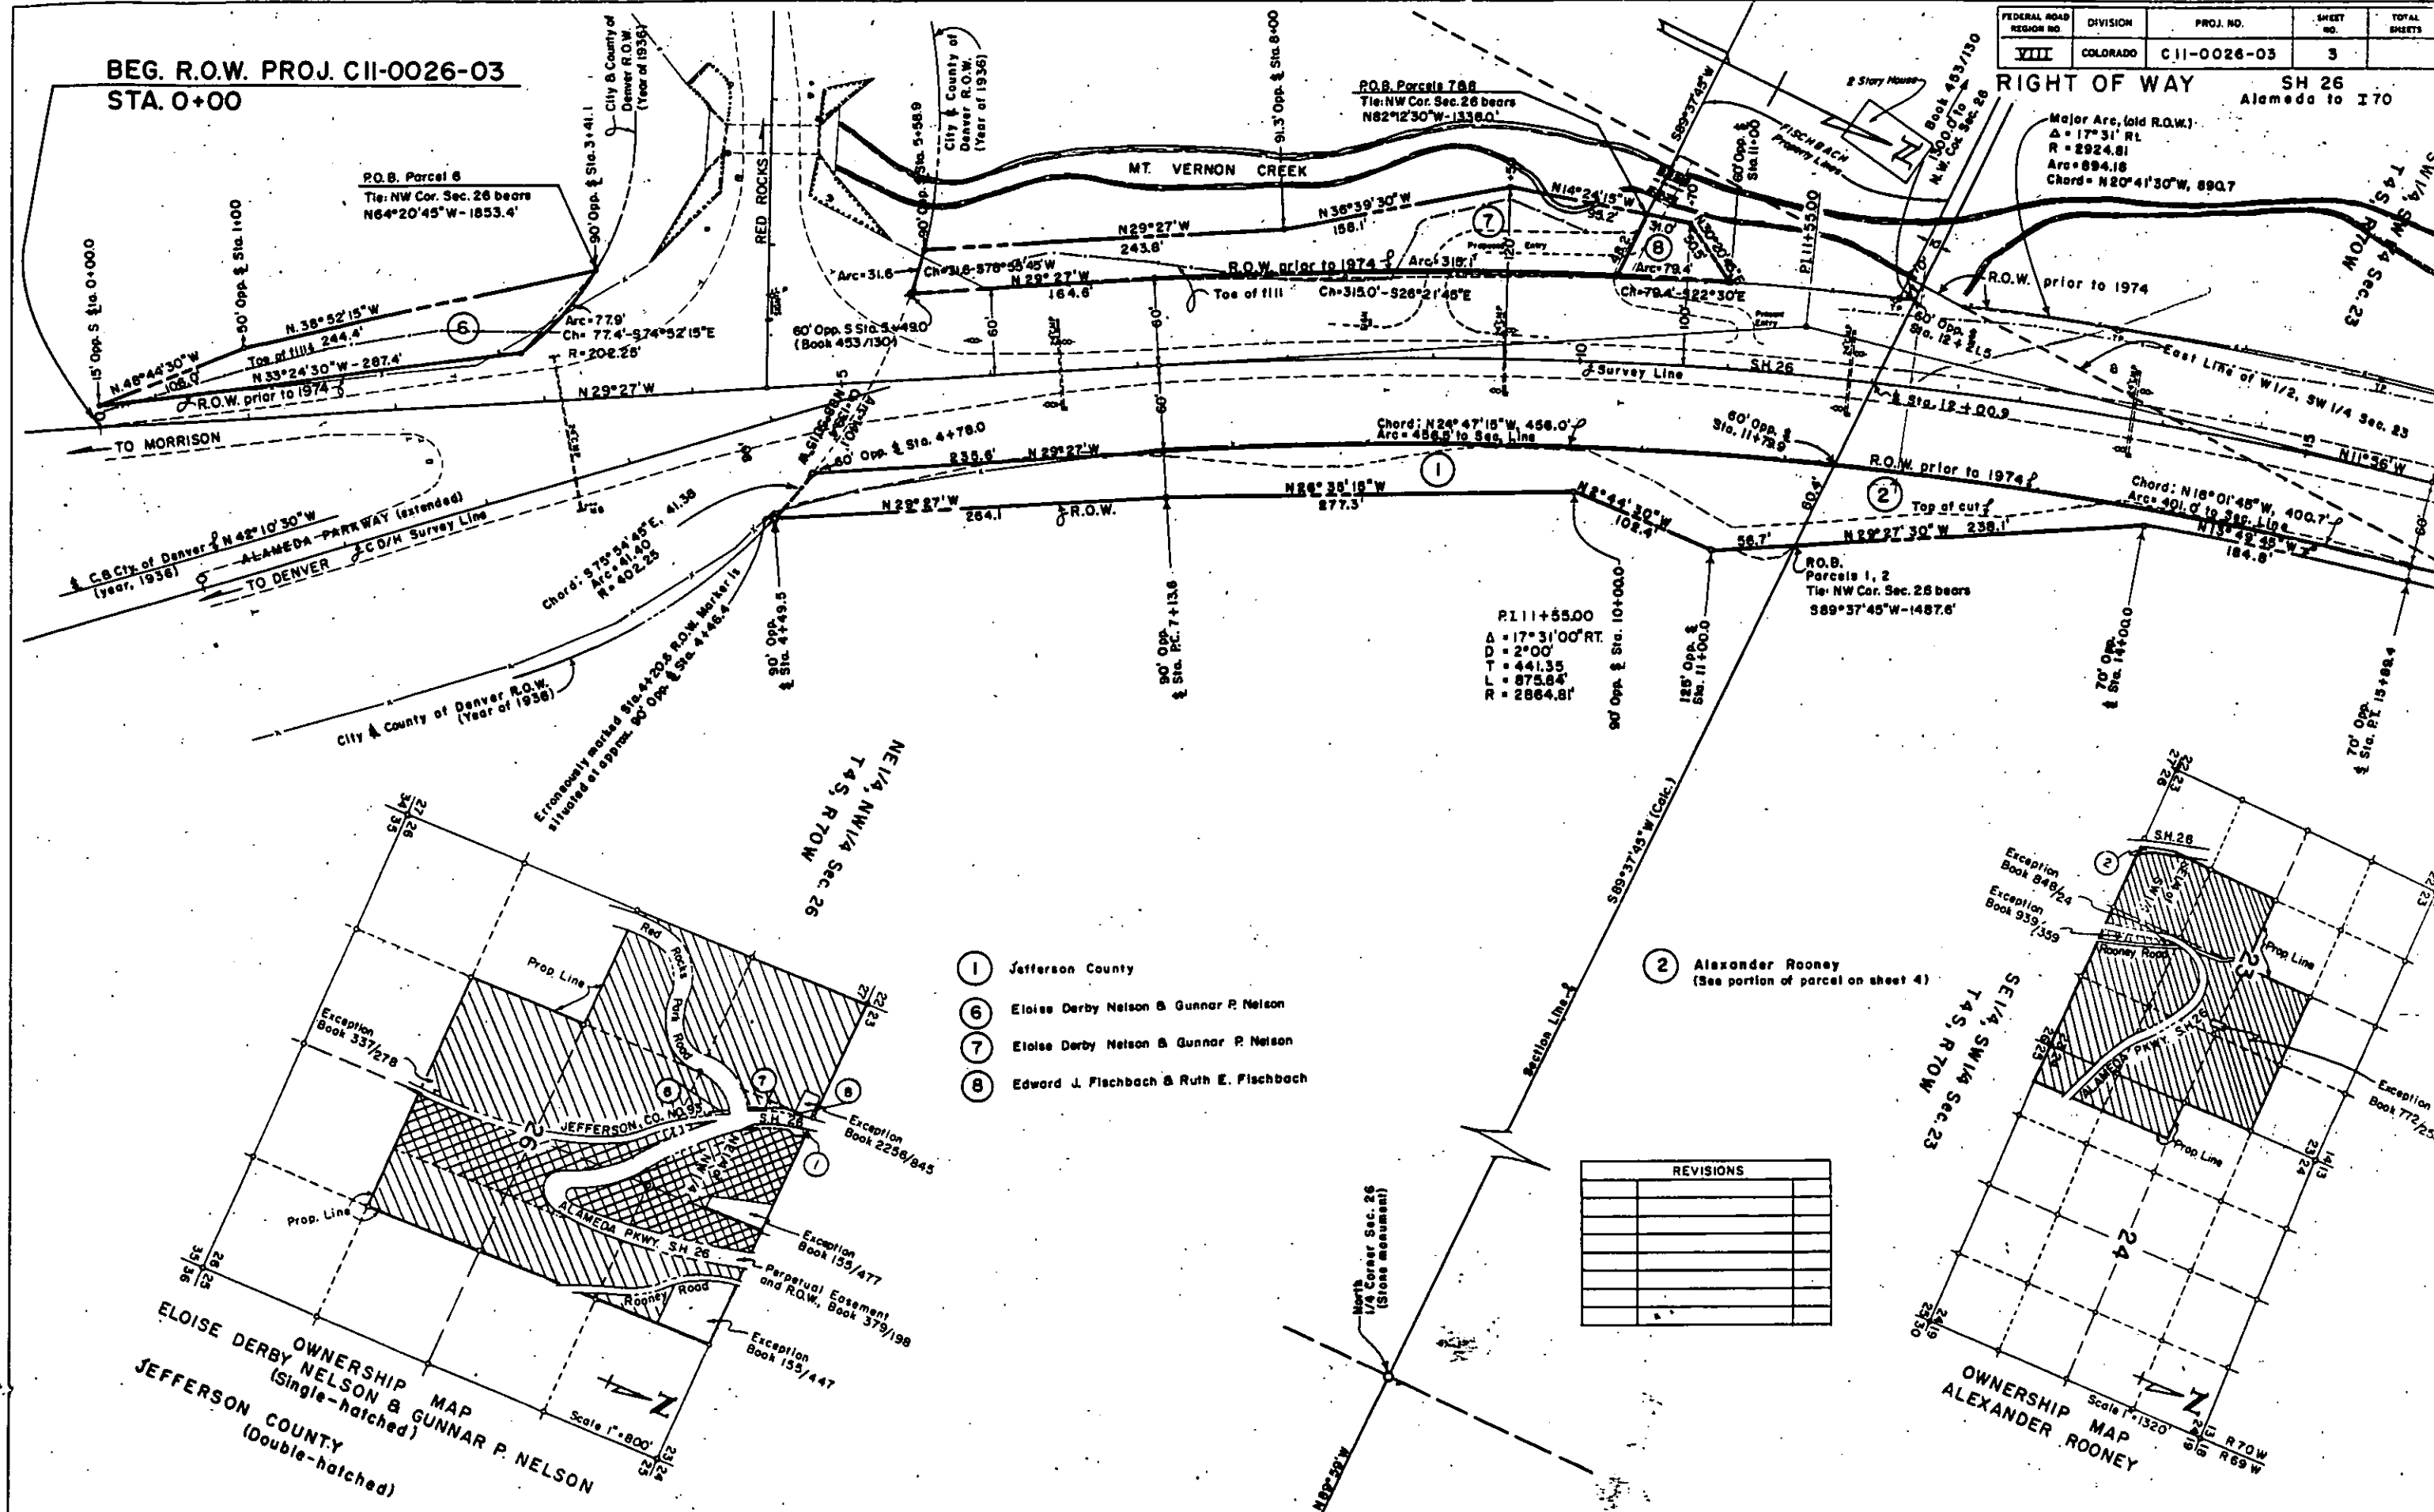


RIGHT OF WAY SH 26  
Alameda to I70

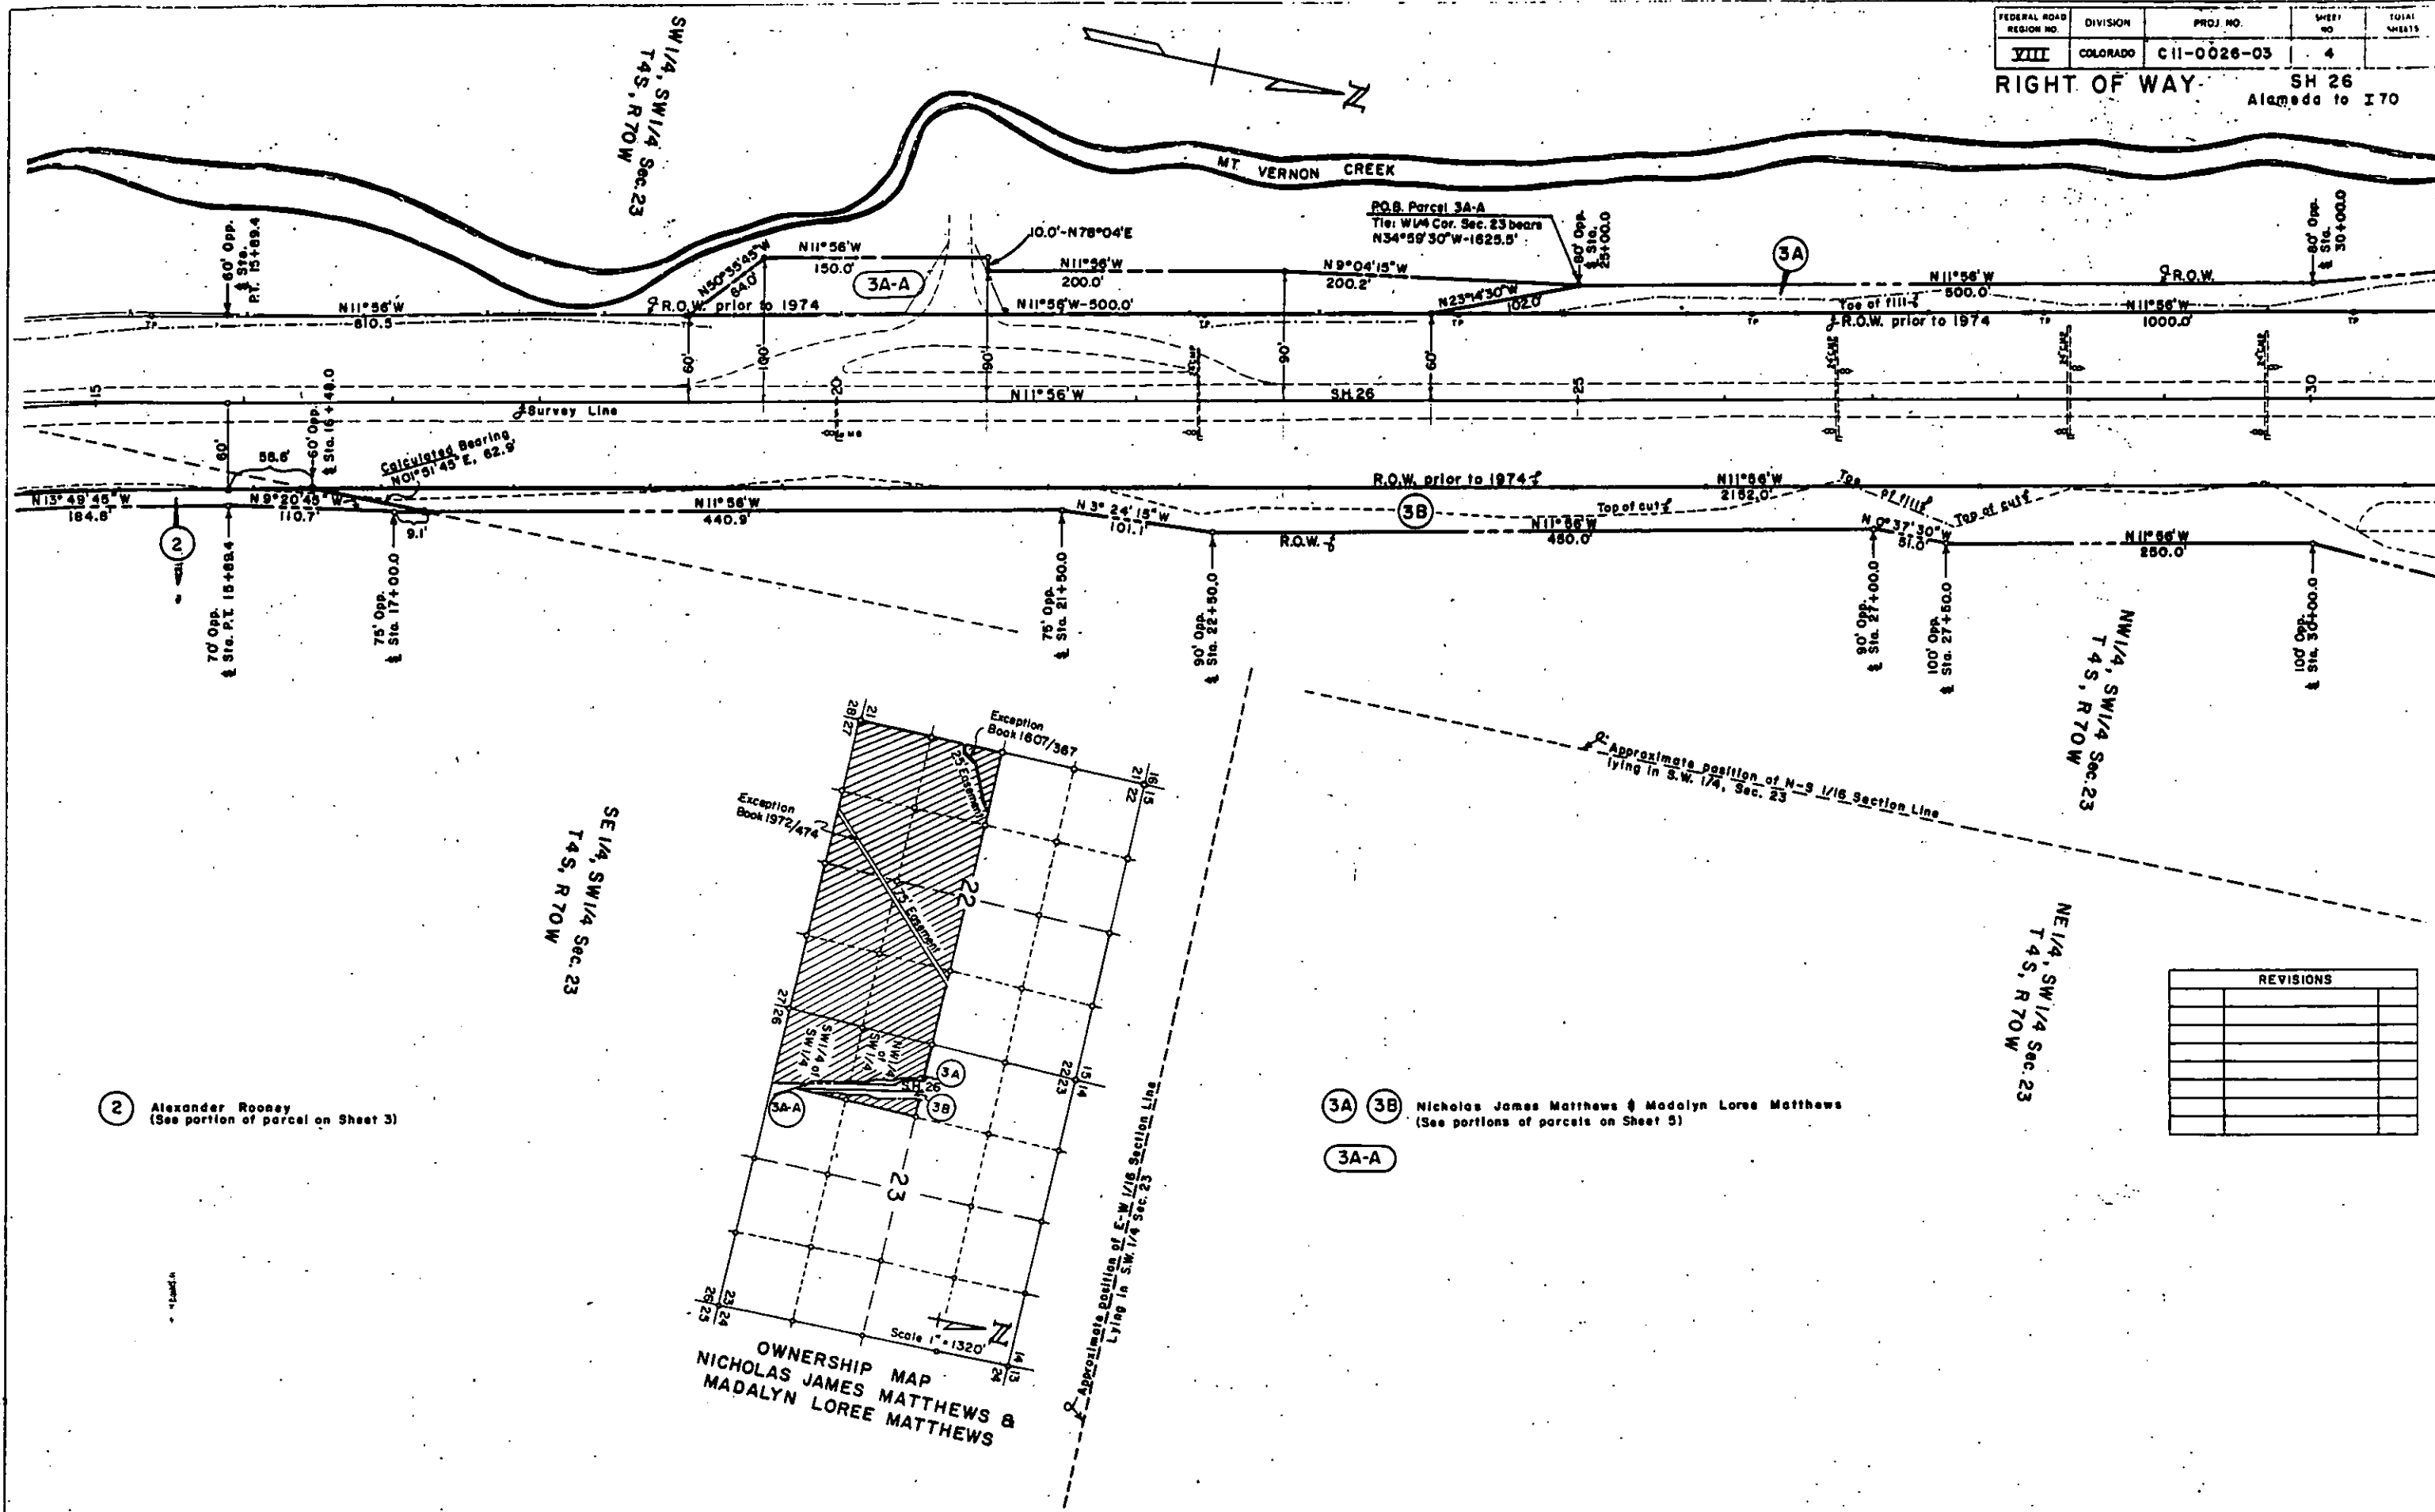

| FEDERAL ROAD DISTRICT NO. | DIVISION | PROJ. NO.   | SHEET NO. | TOTAL SHEETS |
|---------------------------|----------|-------------|-----------|--------------|
| VIII                      | COLORADO | C11-0026-03 | 5         |              |

RIGHT OF WAY SH 26  
Alameda to I70

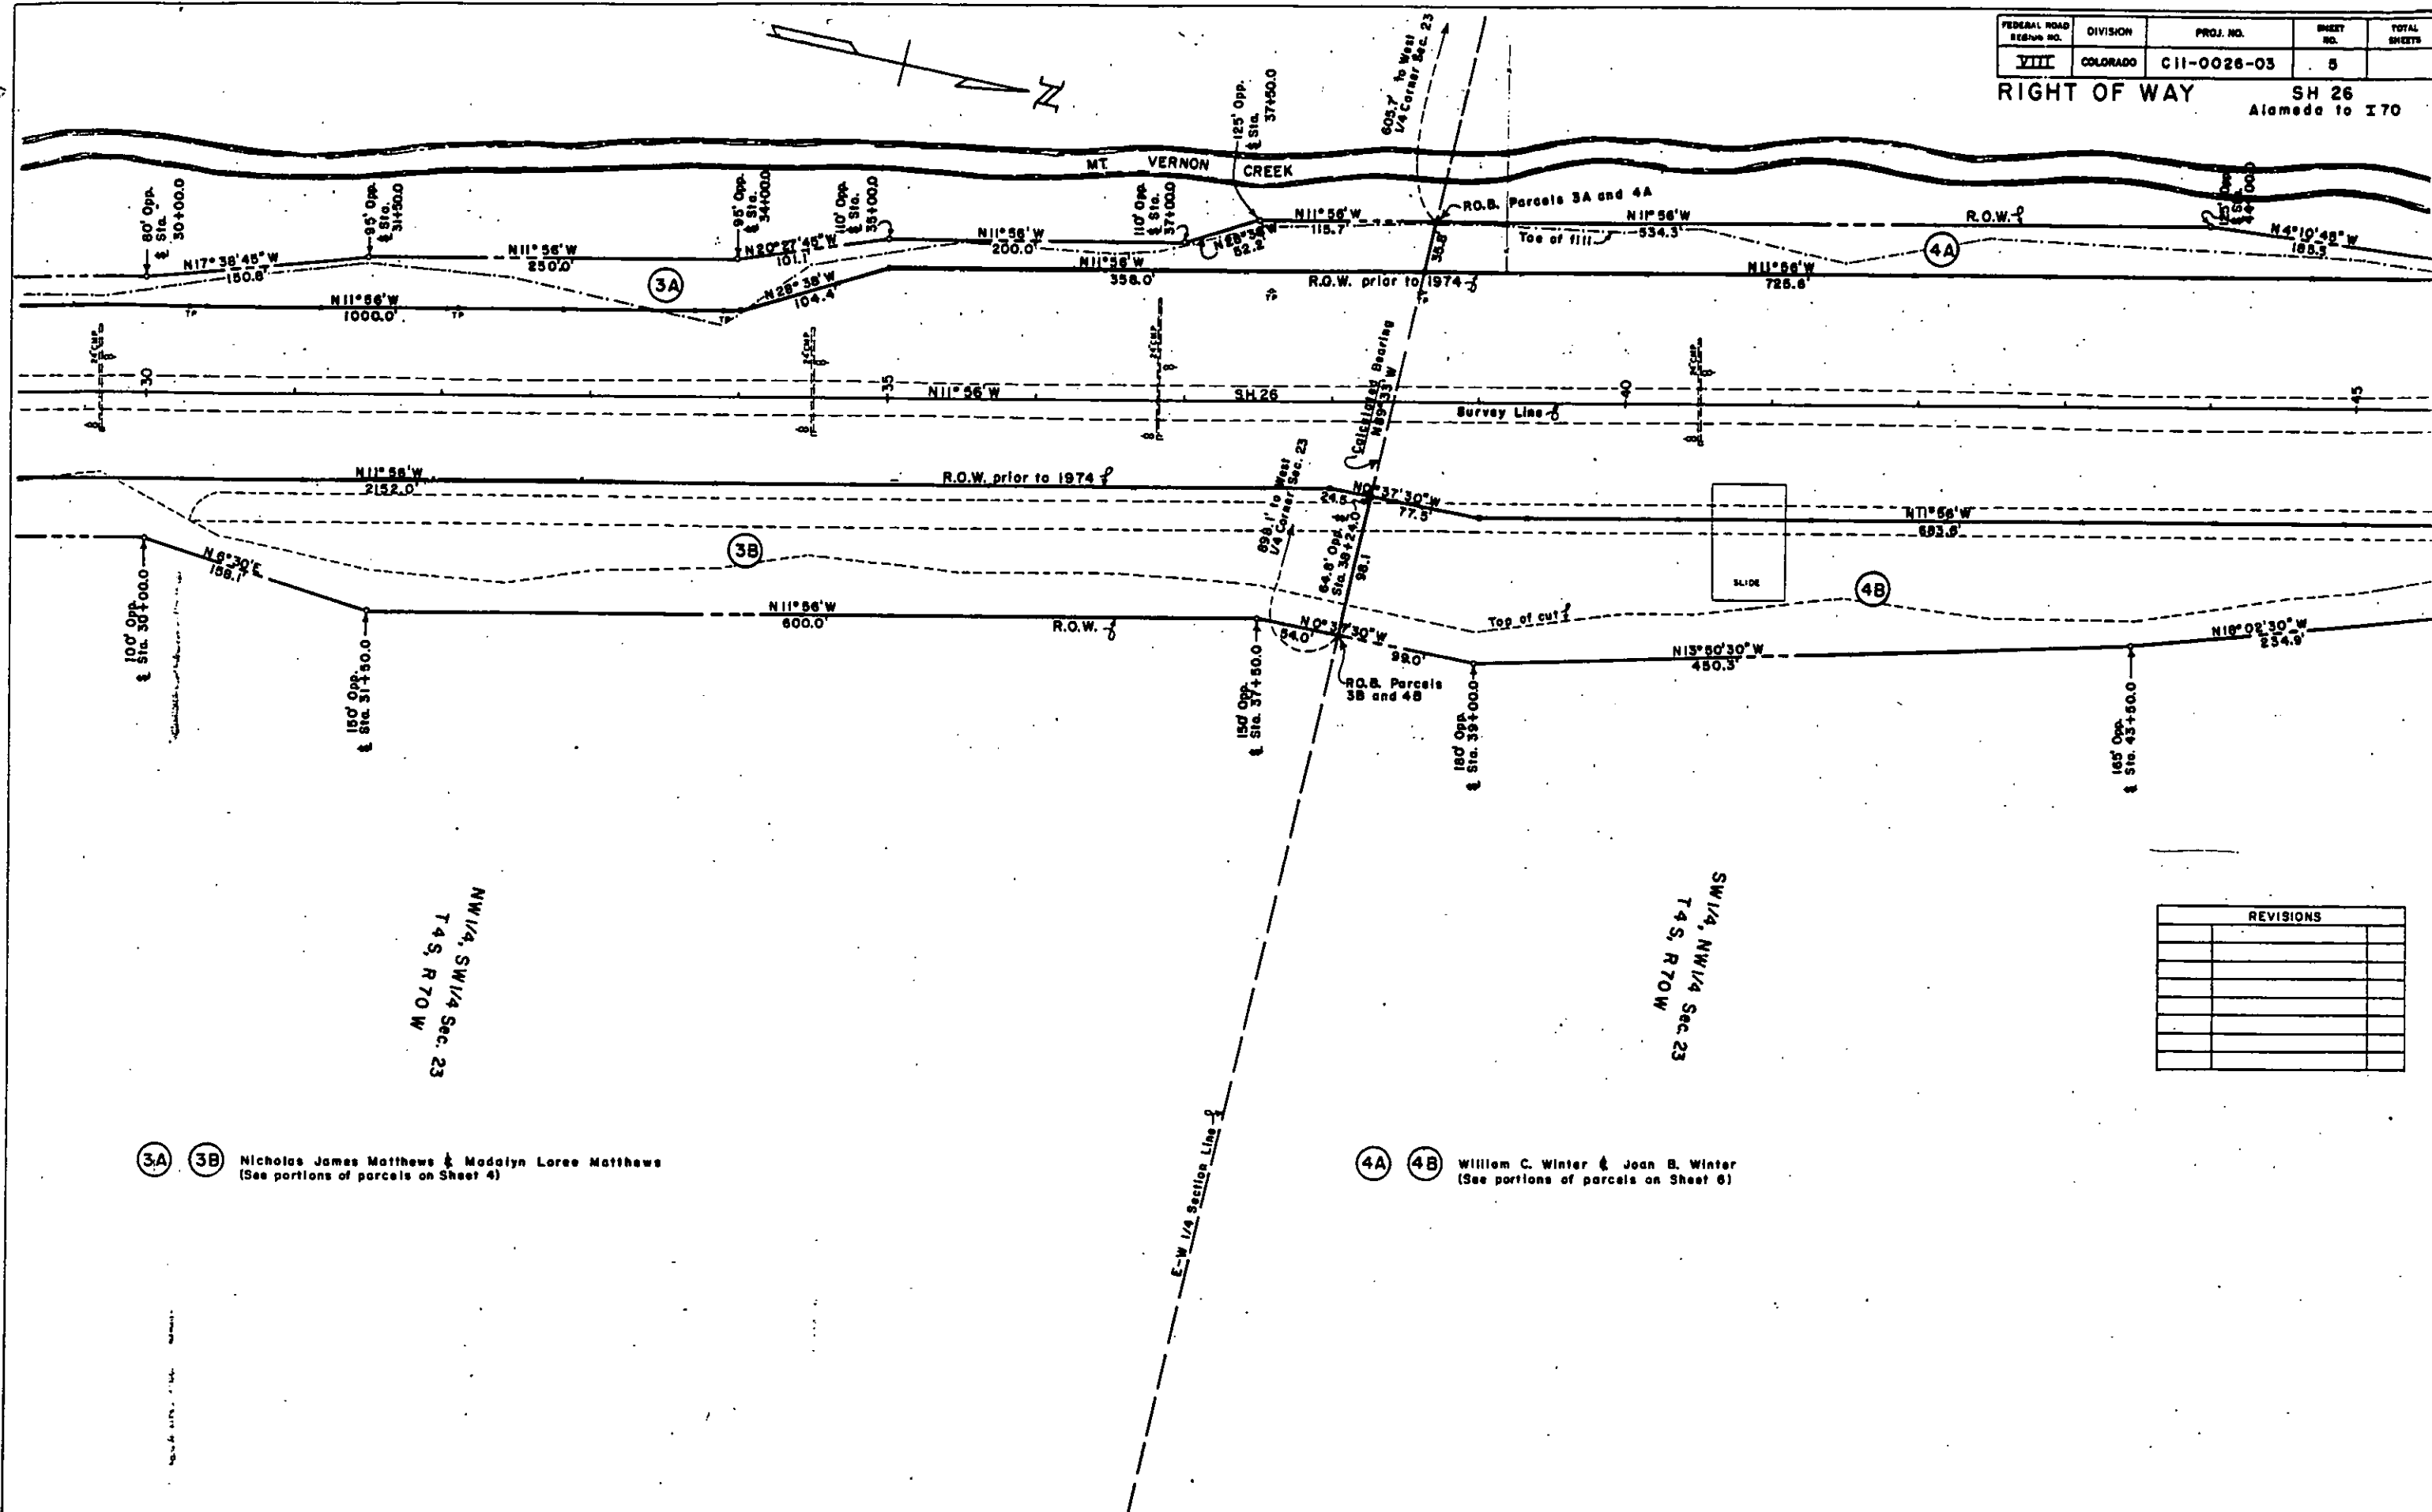

3A 3B Nicholas James Matthews & Madalyn Loree Matthews  
(See portions of parcels on Sheet 4)

(4A) (4B) Willem C. Winter & Jean B. Winter  
(See portions of parcels on Sheet 6)


[illegible]



| FEDERAL ROAD<br>DIVISION NO. | DIVISION | PROJ. NO.   | SHEET<br>NO. | TOTAL<br>SHEETS |
|------------------------------|----------|-------------|--------------|-----------------|
| VIII                         | COLORADO | C11-0026-03 | 7            |                 |

RIGHT OF WAY SH 26  
Alameda to I70

| REVISIONS |  |  |
|-----------|--|--|
|           |  |  |
|           |  |  |
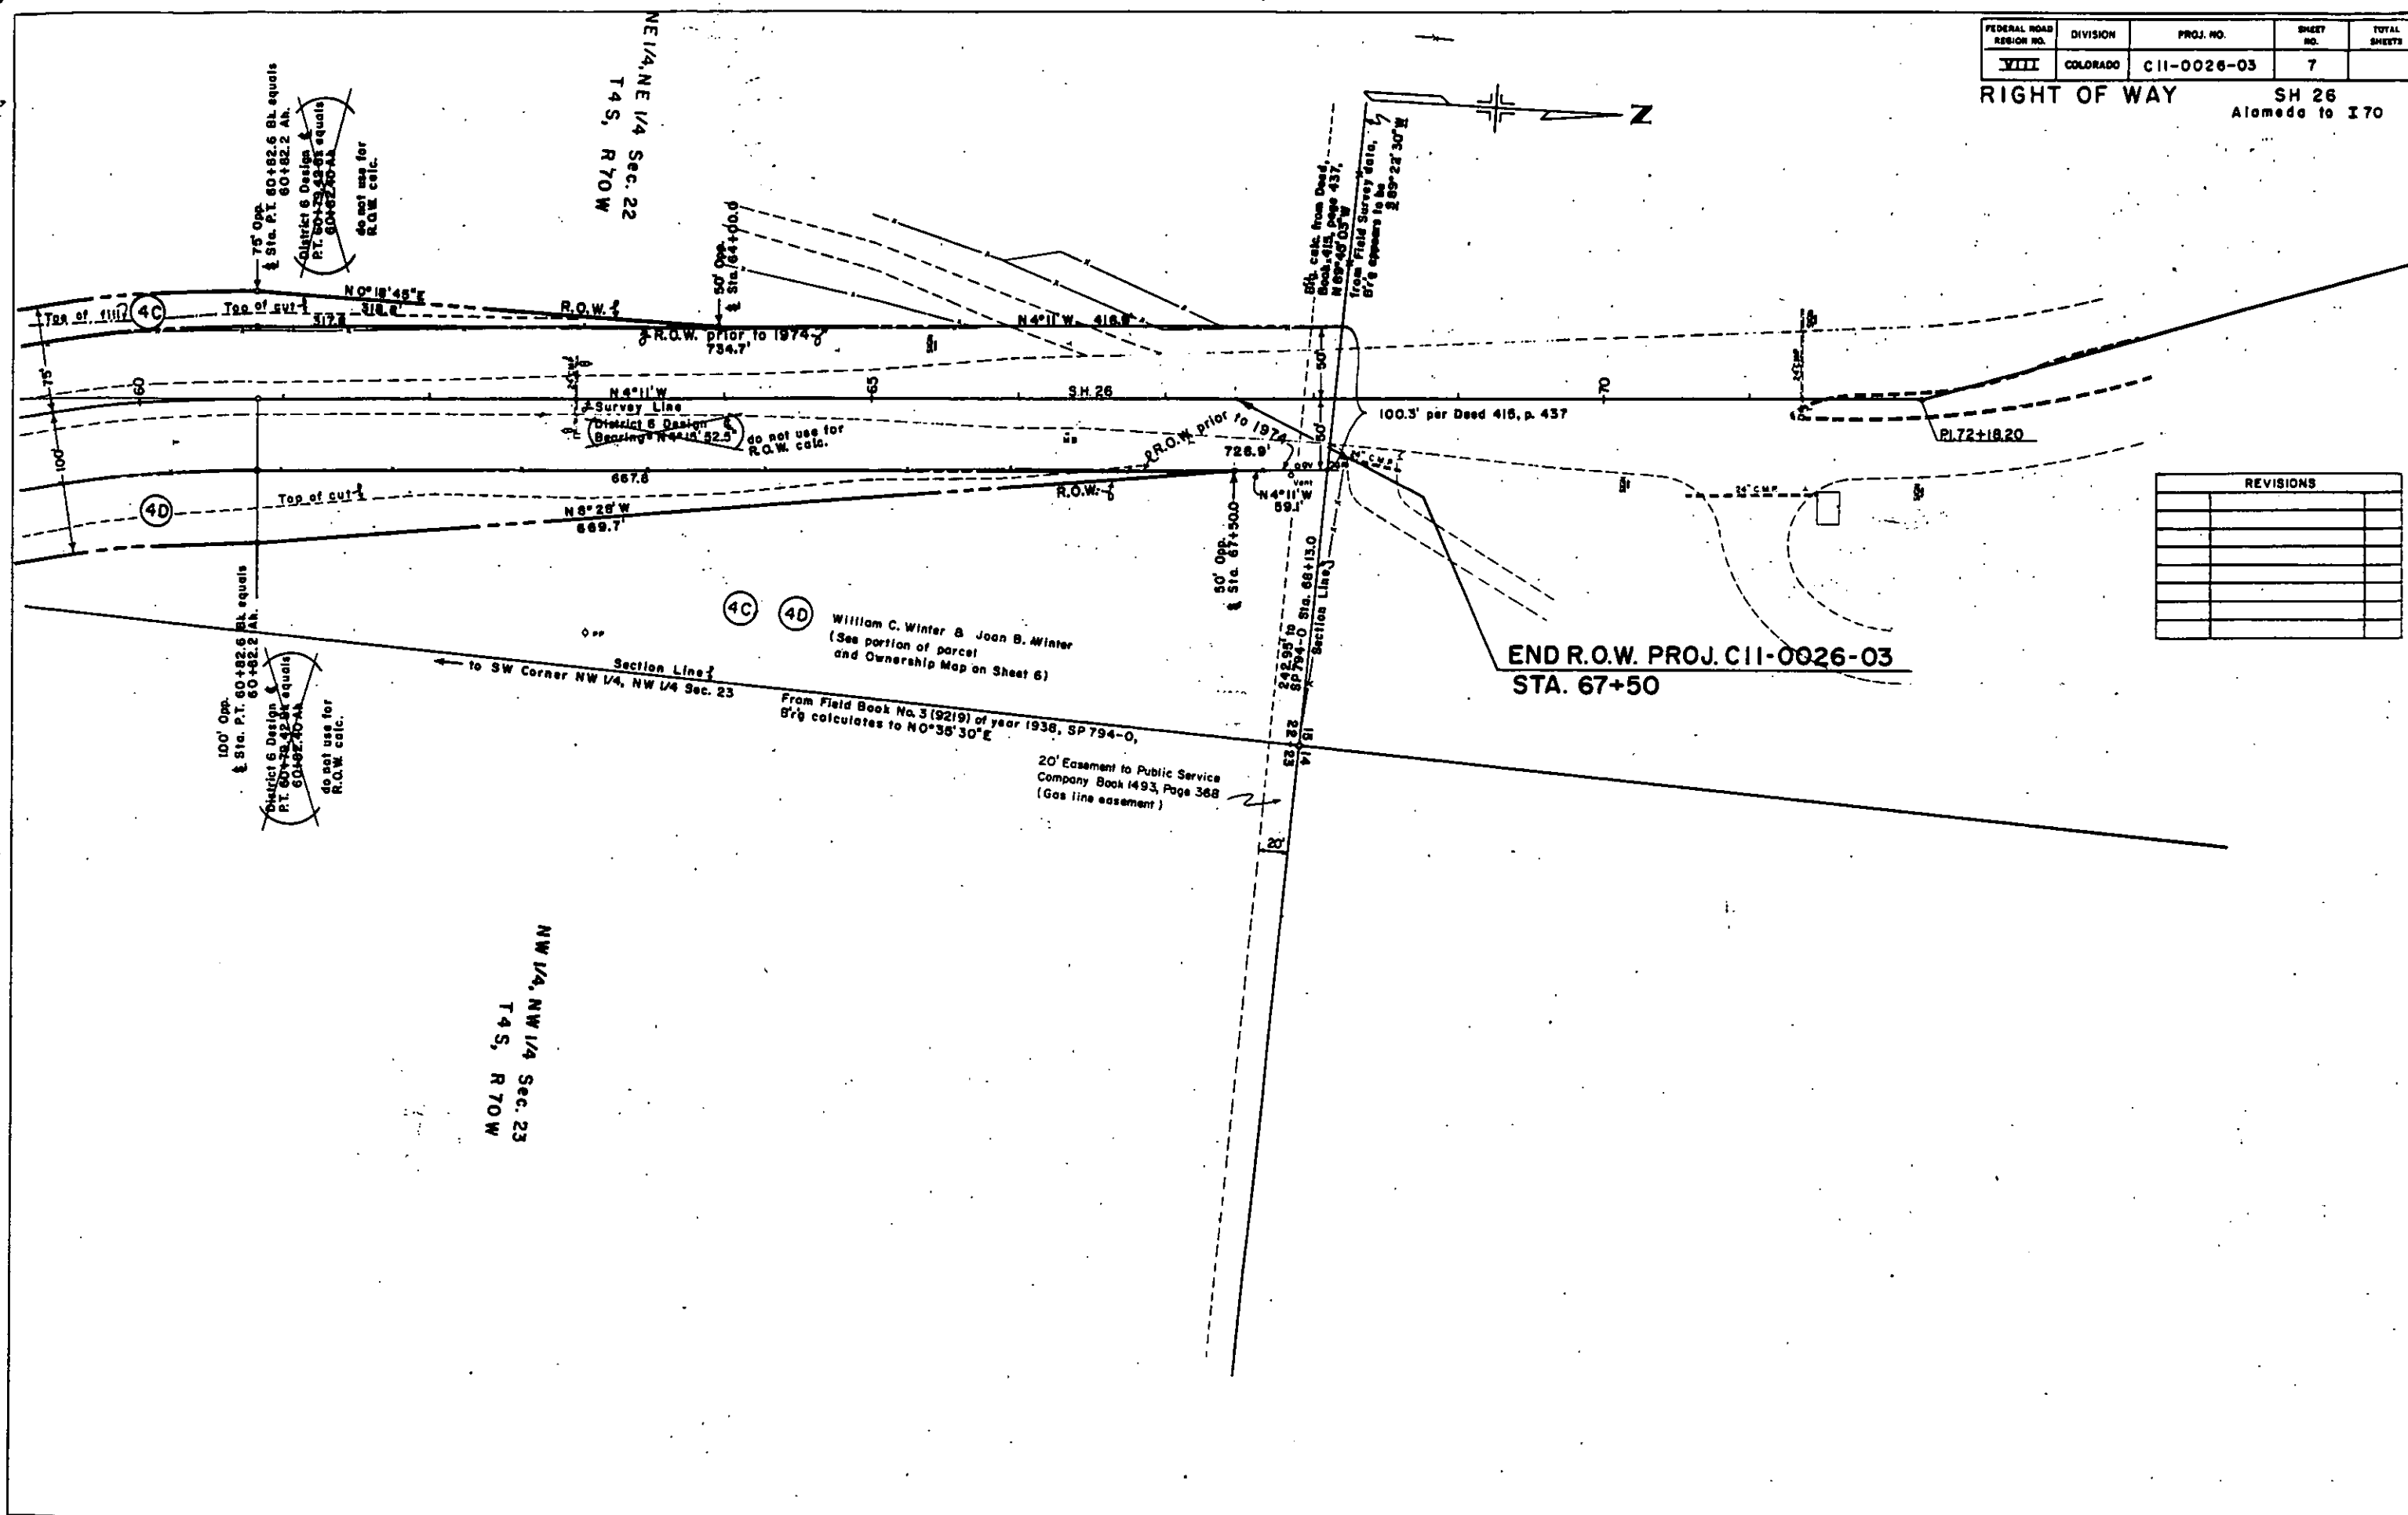

END R.O.W. PROJ. C11-0026-03  
STA. 67+50

(4C) (4D) William C. Winter & Joan B. Winter  
(See portion of parcel  
and Ownership Map on Sheet 6)

From Field Book No. 3 (9219) of year 1938, SP 794-0,  
B'g calculates to N0°35'30"E

20' Easement to Public Service  
Company Book 1493, Page 368  
(Gas line easement)

NW 1/4, NW 1/4 Sec. 23  
T4S, R70W

100' Opp.  
Sta. P.T. 60+82.6 BL equals  
60+82.2 AL.  
District 6 Design  
P.T. 60+82.42 BL equals  
60+82.40 AL.  
do not use for  
R.O.W. calc.

75' Opp.  
Sta. P.T. 60+82.6 BL equals  
60+82.2 AL.  
District 6 Design  
P.T. 60+82.42 BL equals  
60+82.40 AL.  
do not use for  
R.O.W. calc.

NE 1/4, NE 1/4 Sec. 22  
T4S, R70W