

FED. ROAD DIST. NO.	STATE	PROJ. NO.	SHEET NO.	TOTAL SHEETS
3	COLO.	C-18-0065-08	1	4

T. 13S, R. 94W, 6th PM

Scale 1" = 50'
RIGHT OF WAY
Cedaridge Main Street
















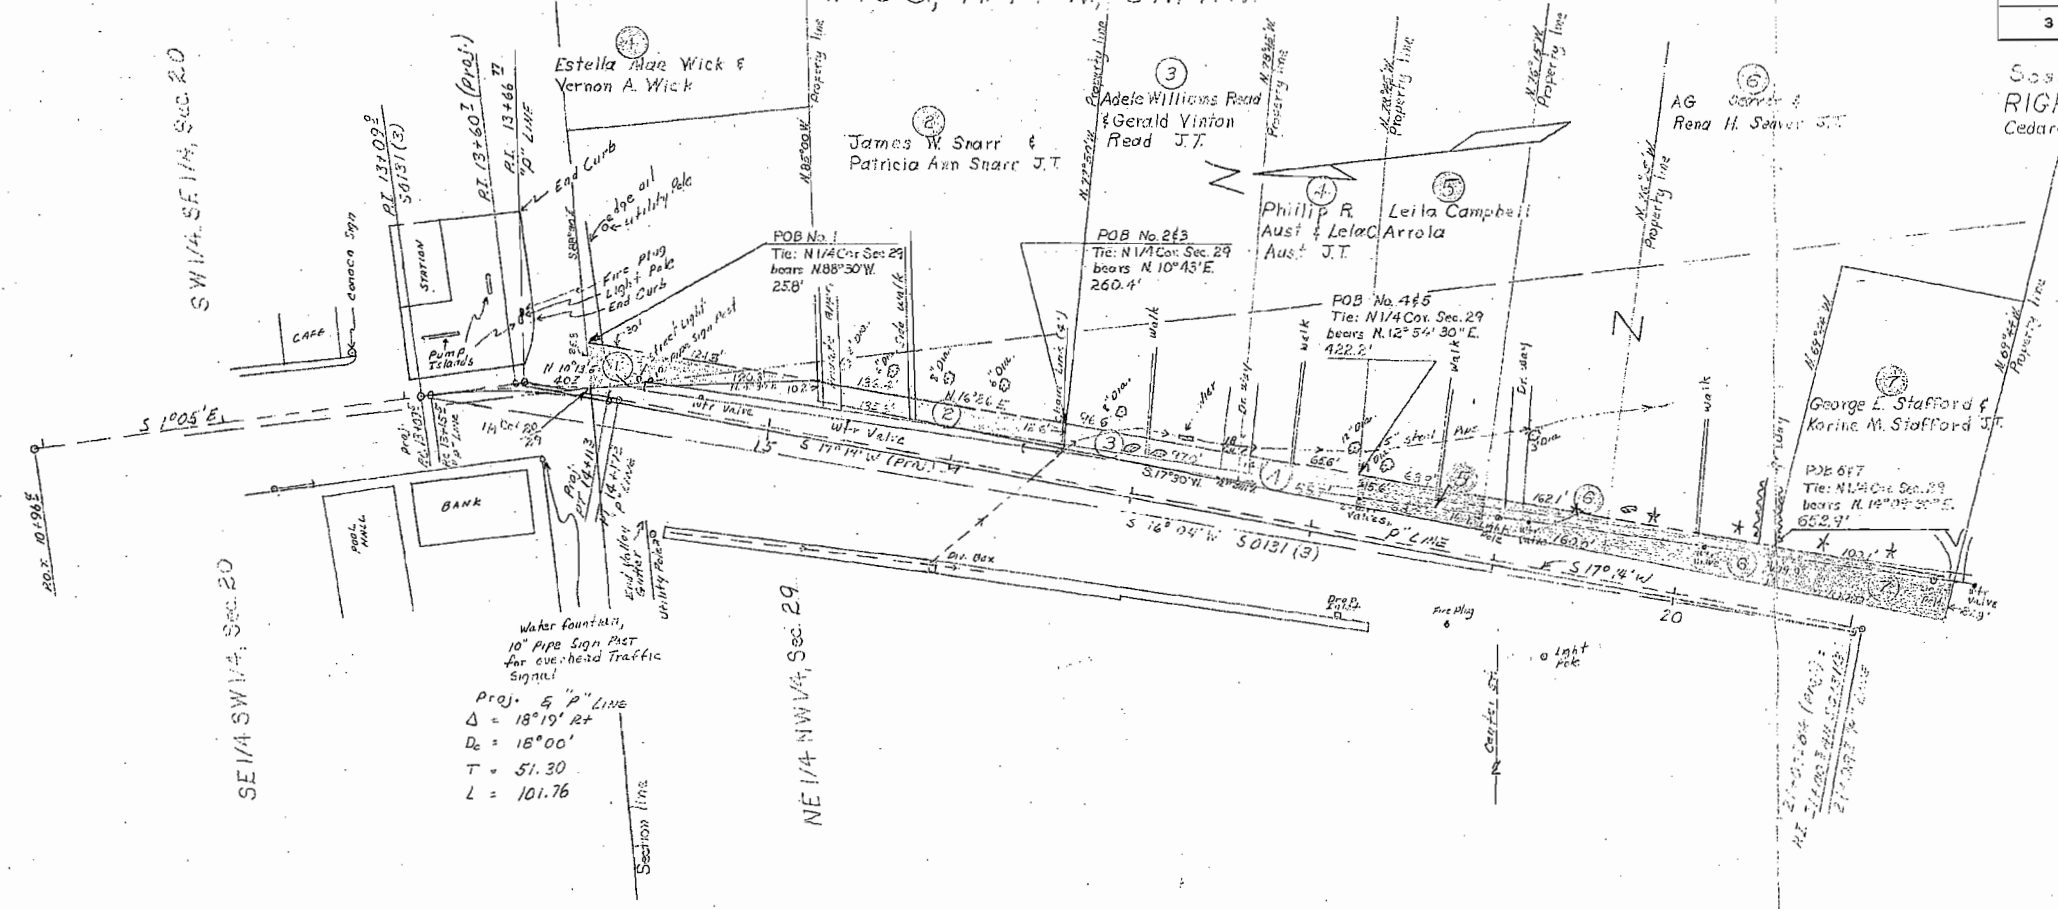

Water fountain,
10" pipe sign post
for over-head traffic
signal

Proj. & "P" LINE
Δ = 18°19' Rt
D = 18°00'
T = 51.30
L = 101.76

