


FED. ROAD DIV. NO.	DIST.	PROJ. NO.	SHEET NO.	TOTAL SHEETS
9	COLO.	C53-0002-24	1	2

RIGHT OF WAY

Rev. 2-6-56 S.W.Z. I Rev. 8 2 Rev.
 Rev. 2-28-56 R.D.C. 2 Rev. 2
 Rev. 4-13-56 S.W.Z. I Rev. 2
 Rev. 4-23-56 M.R.D. Add 4
 Rev. 5-13-57 D.L.W. I Rev. 3

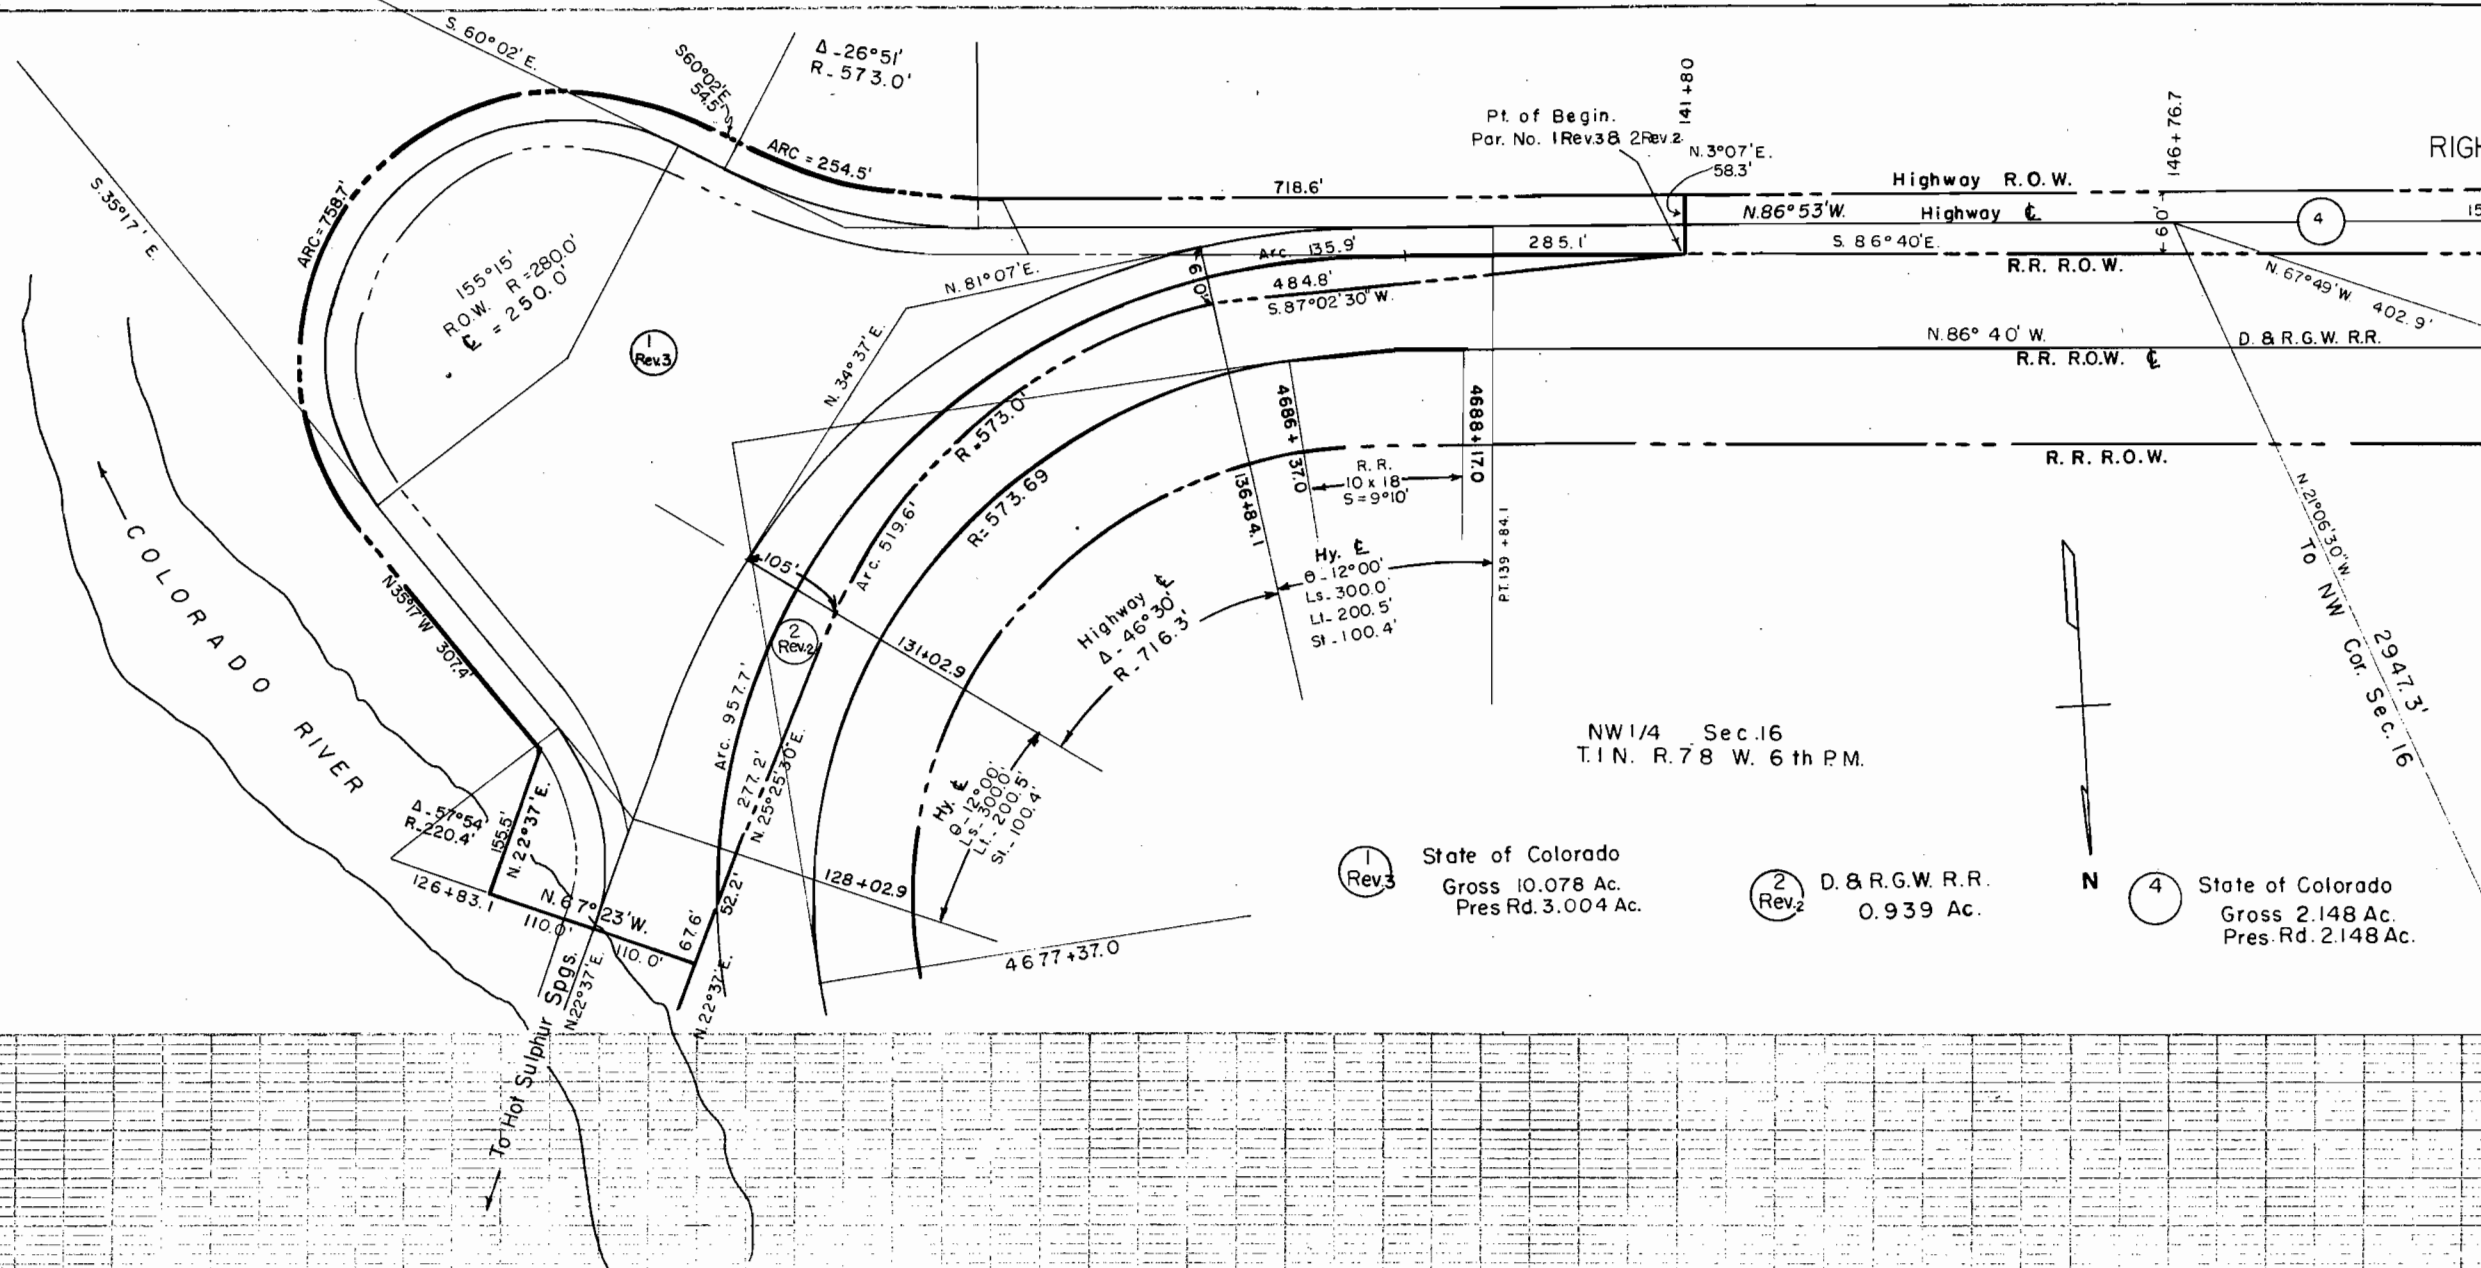

- 1 Rev. 3 State of Colorado
Gross 10.078 Ac.
Pres. Rd. 3.004 Ac.
- 2 Rev. 2 D. & R.G.W. R.R.
0.939 Ac.
- 4 State of Colorado
Gross 2.148 Ac.
Pres. Rd. 2.148 Ac.

AUG 21 1952




PLAN	DATE	BY	DATE
SURVEYED			
PLOTTED			
NOTED			
NOTE BOOK NO.			

PROFILE	DATE	BY	DATE
SURVEYED			
PLOTTED			
NOTED			
NOTE BOOK NO.			

FED. ROAD DIV. NO.	DIST.	PROJ. NO.	SHEET NO.	TOTAL SHEETS
9	COLO.	C53-0002-24	2	2

RIGHT OF WAY.

New Sheet 4-23-56 M.R.D.

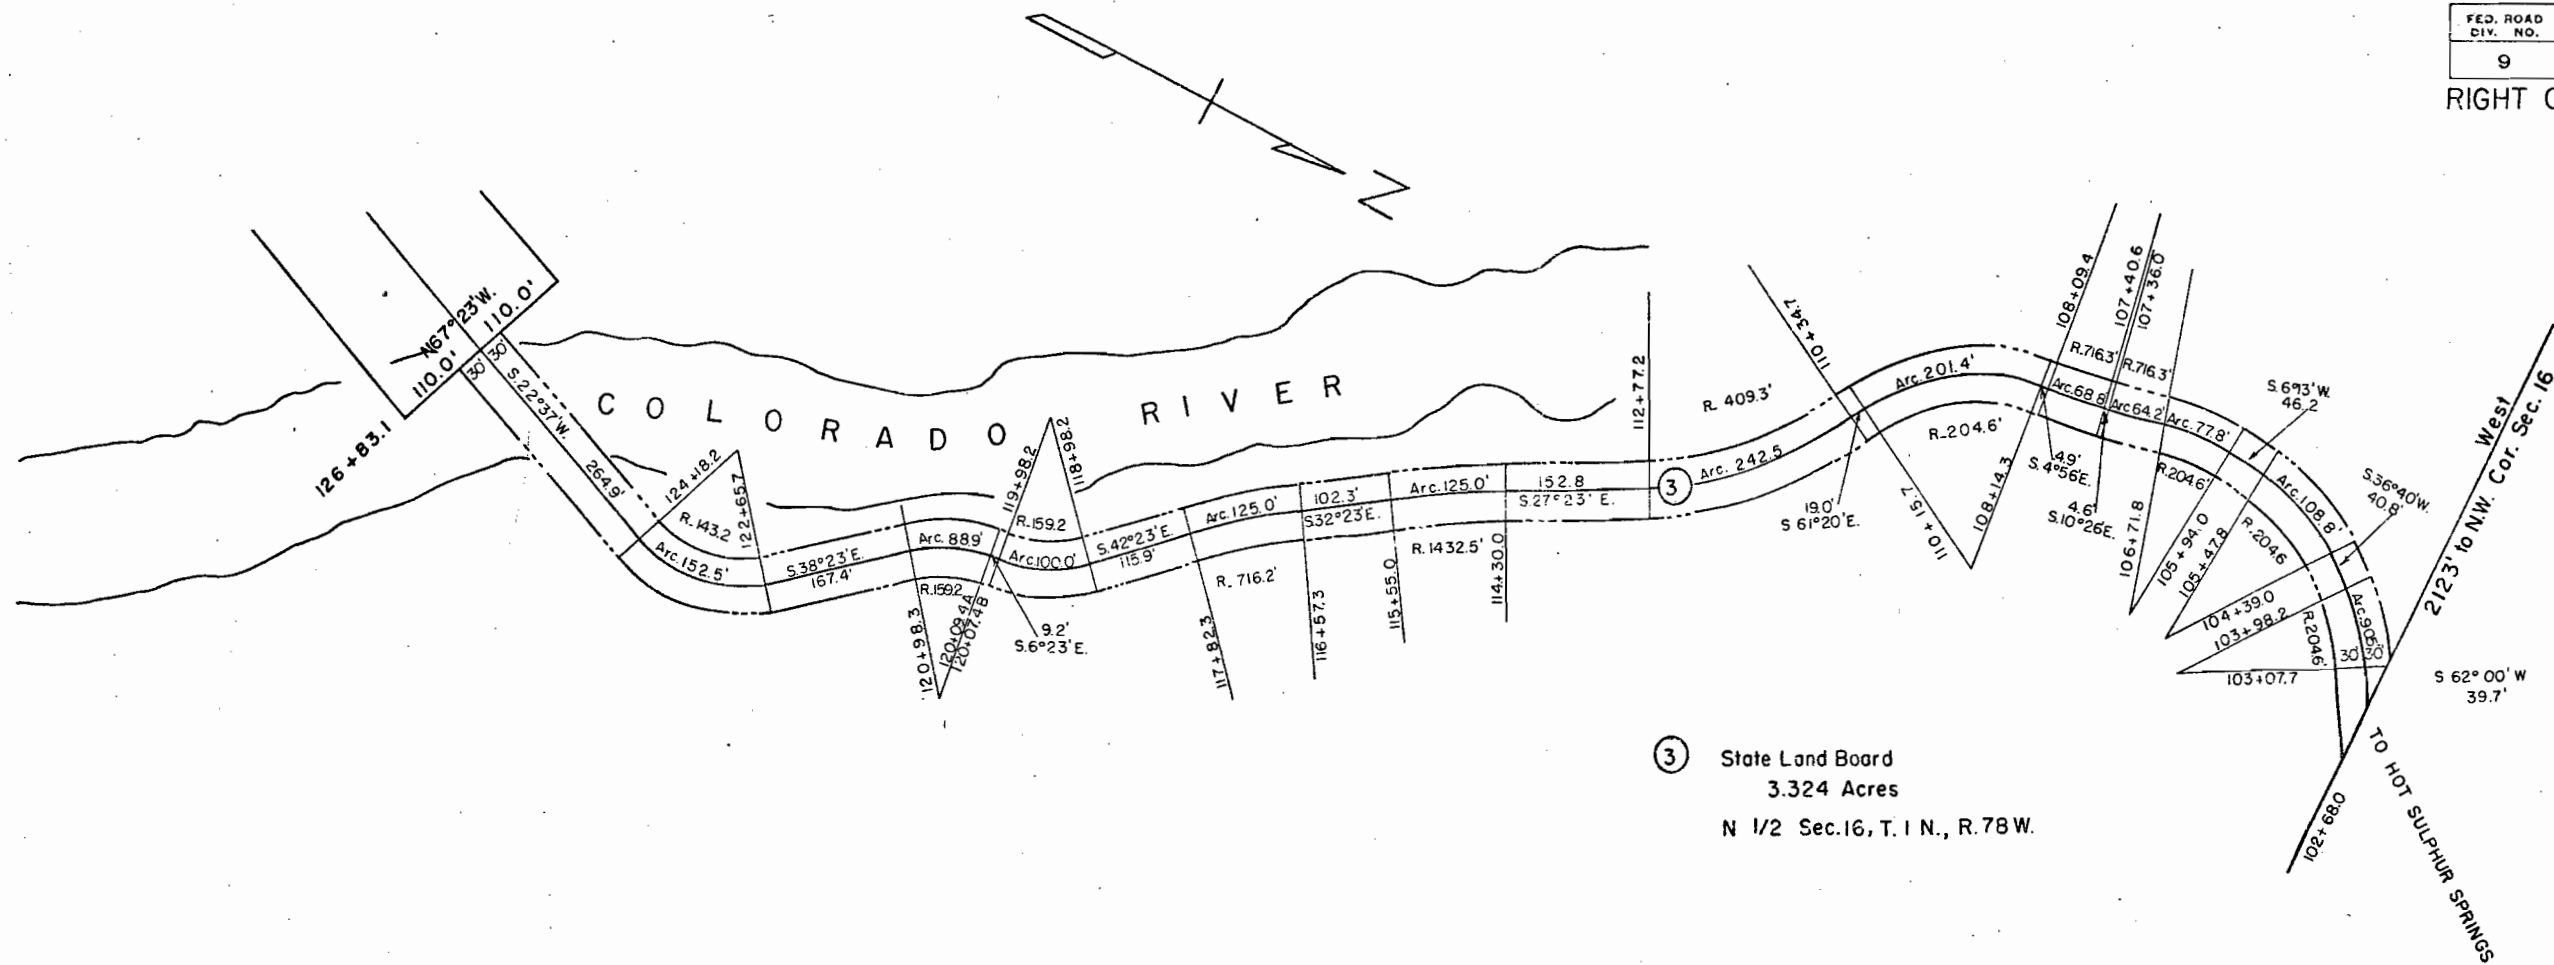

③ State Land Board
3.324 Acres
N 1/2 Sec. 16, T. 1 N., R. 78 W.

West
2123' to NW Cor. Sec. 16
S 62° 00' W
39.7'

TO HOT SULPHUR SPRINGS