



COLORADO
Department of
Transportation

DOCUMENT SEPARATOR SHEET

REGION 5 – JUNE 2017 CONVERSION

To be placed at the beginning of each separator sheet.



r500001197

Description:

ROW Plans 24X36

Route # and Mile Points:

US 160

Originating Office:

ROW/Survey

File Name:

DP-F 160-1(18)_ROW(.PDF)

Box Location:

22 (TUBE-1) of 38


OPF 160-1618)

SEE F 160-1 (12) FOR
R.O.W.



PLAN	DATE
SURVEYED	BY
NOTES BOOK	BY
ALIGNED CHECKED	BY
RT. OF WAY CHECKED	BY
NO. 2729	



PROFILE	DATE
SURVEYED	BY
NOTES BOOK	BY
GRADES CHECKED	BY
B. M. NOTED	BY
STRUCTURE NOTATIONS CHECKED	BY
NO. 2729	

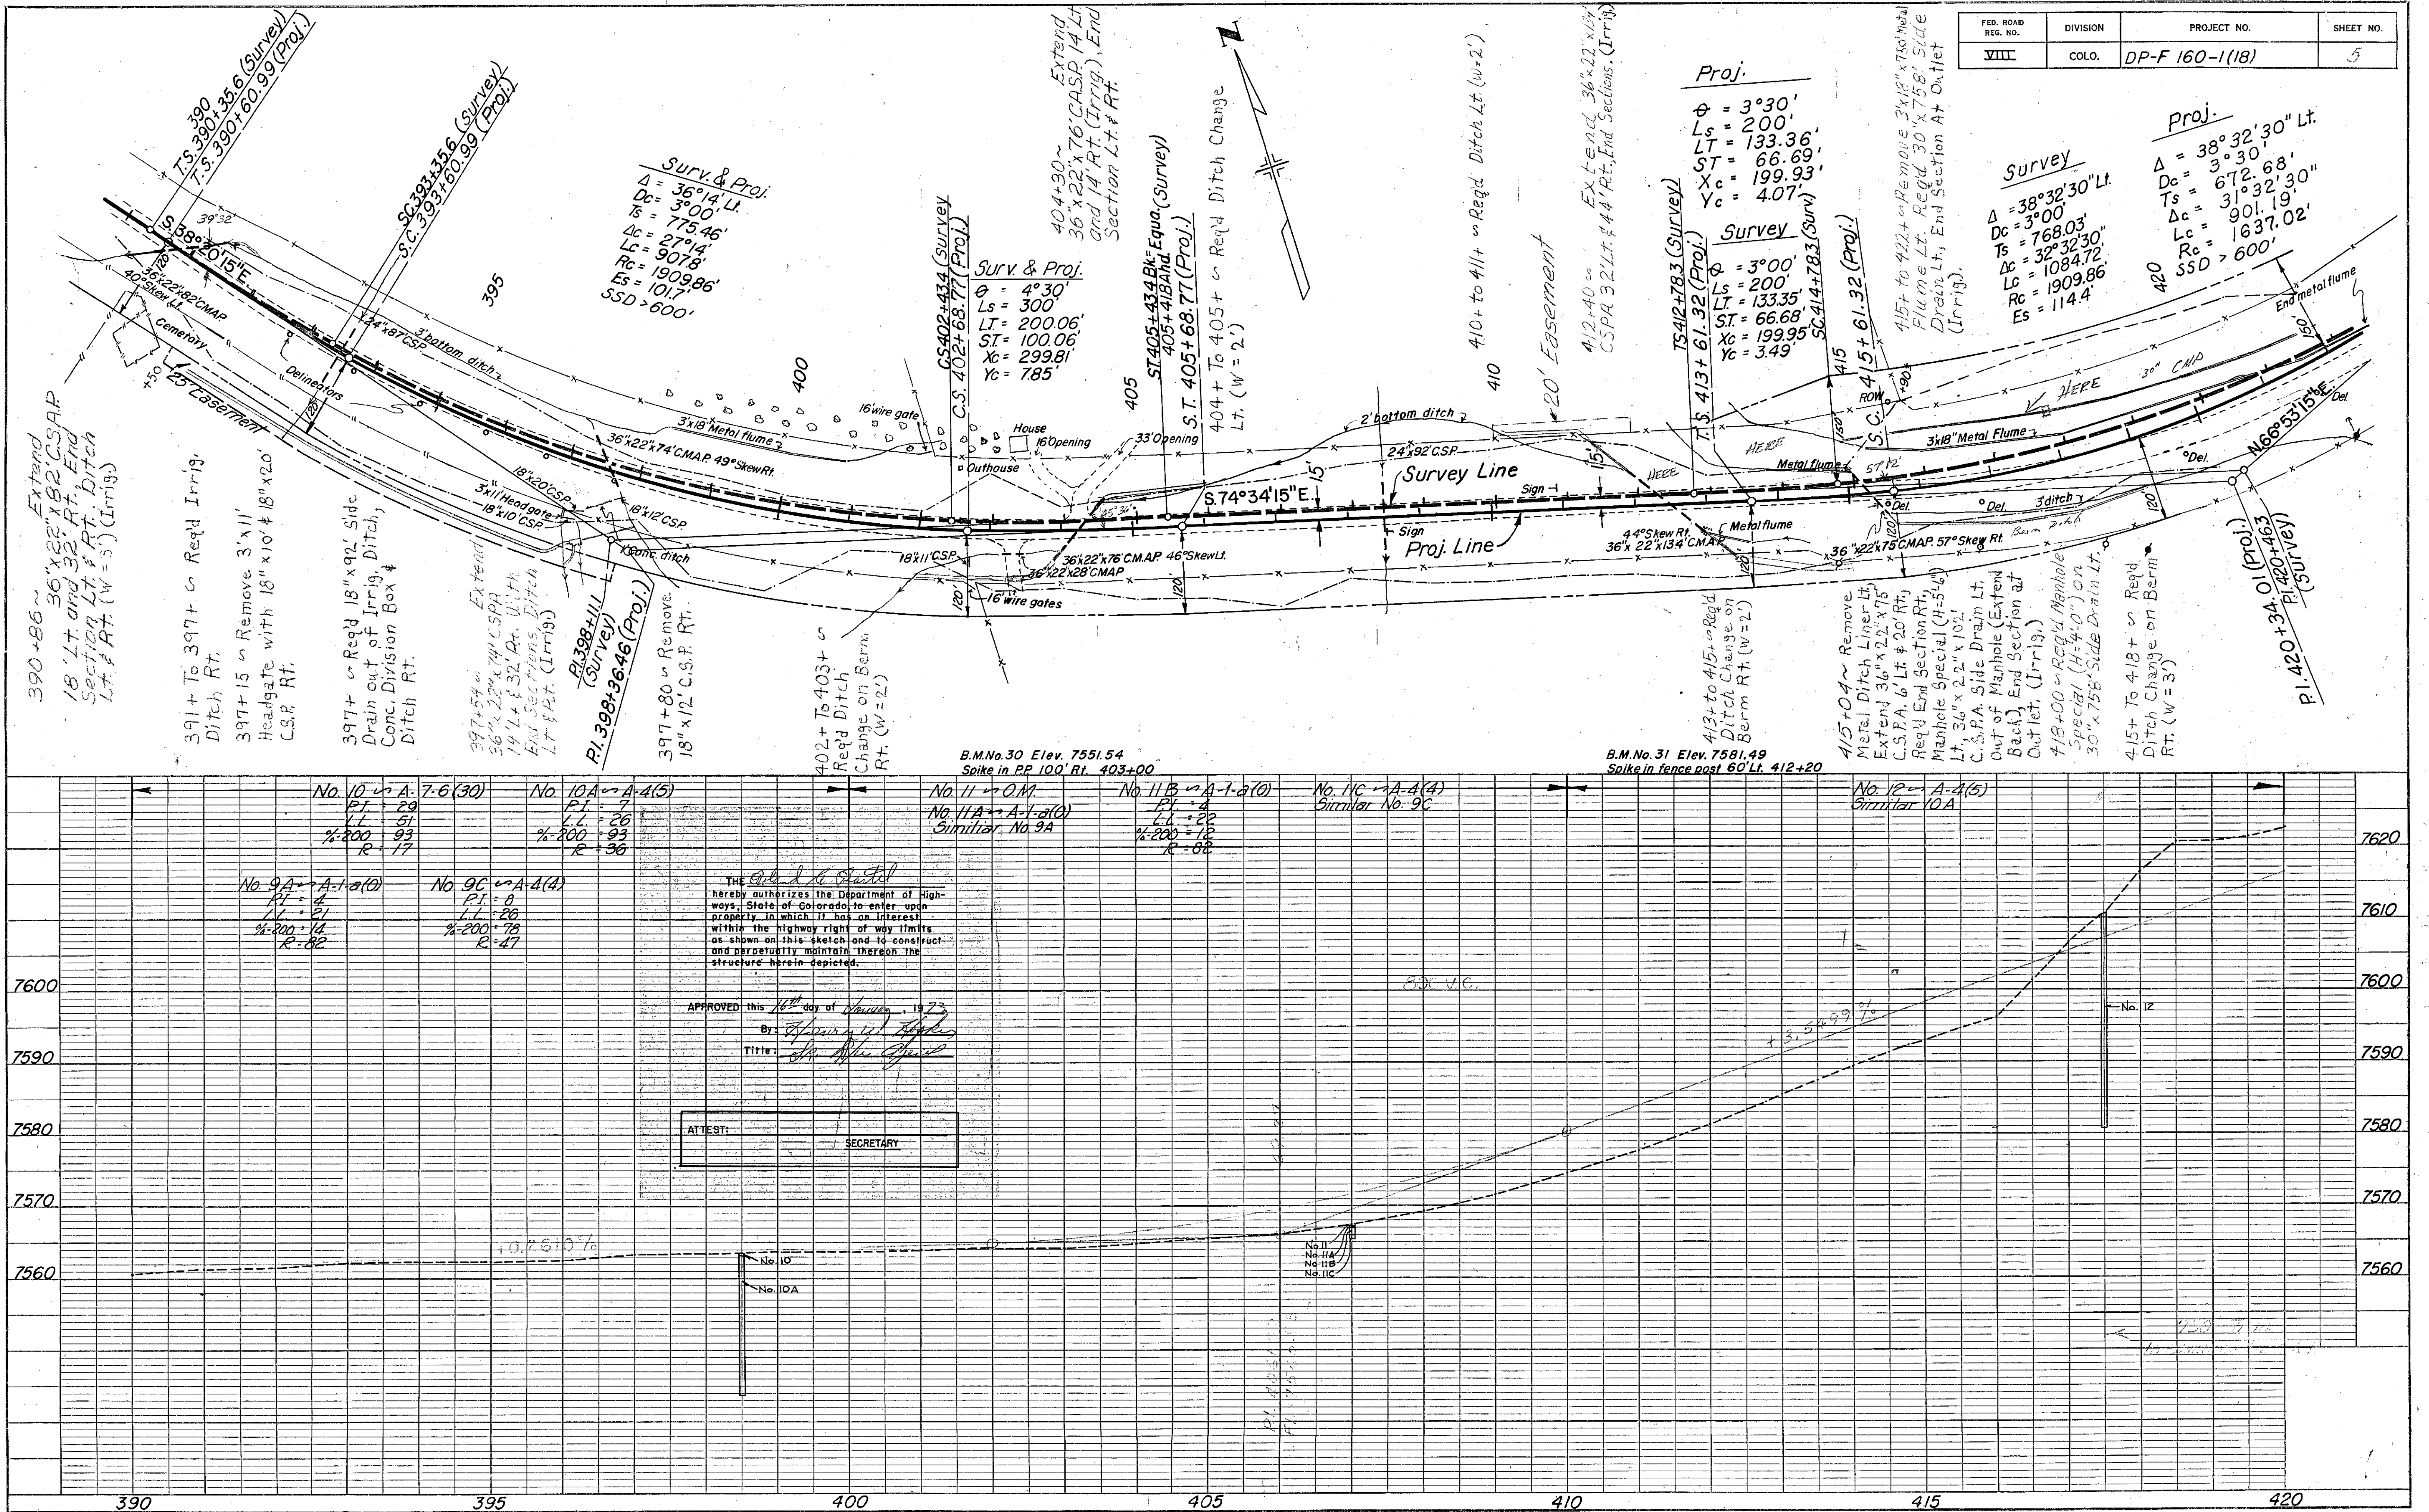



APPROVED this 2 day of _____, 19____
By: J. C. Townsend
Title: _____


ATTEST: _____
SECRETARY

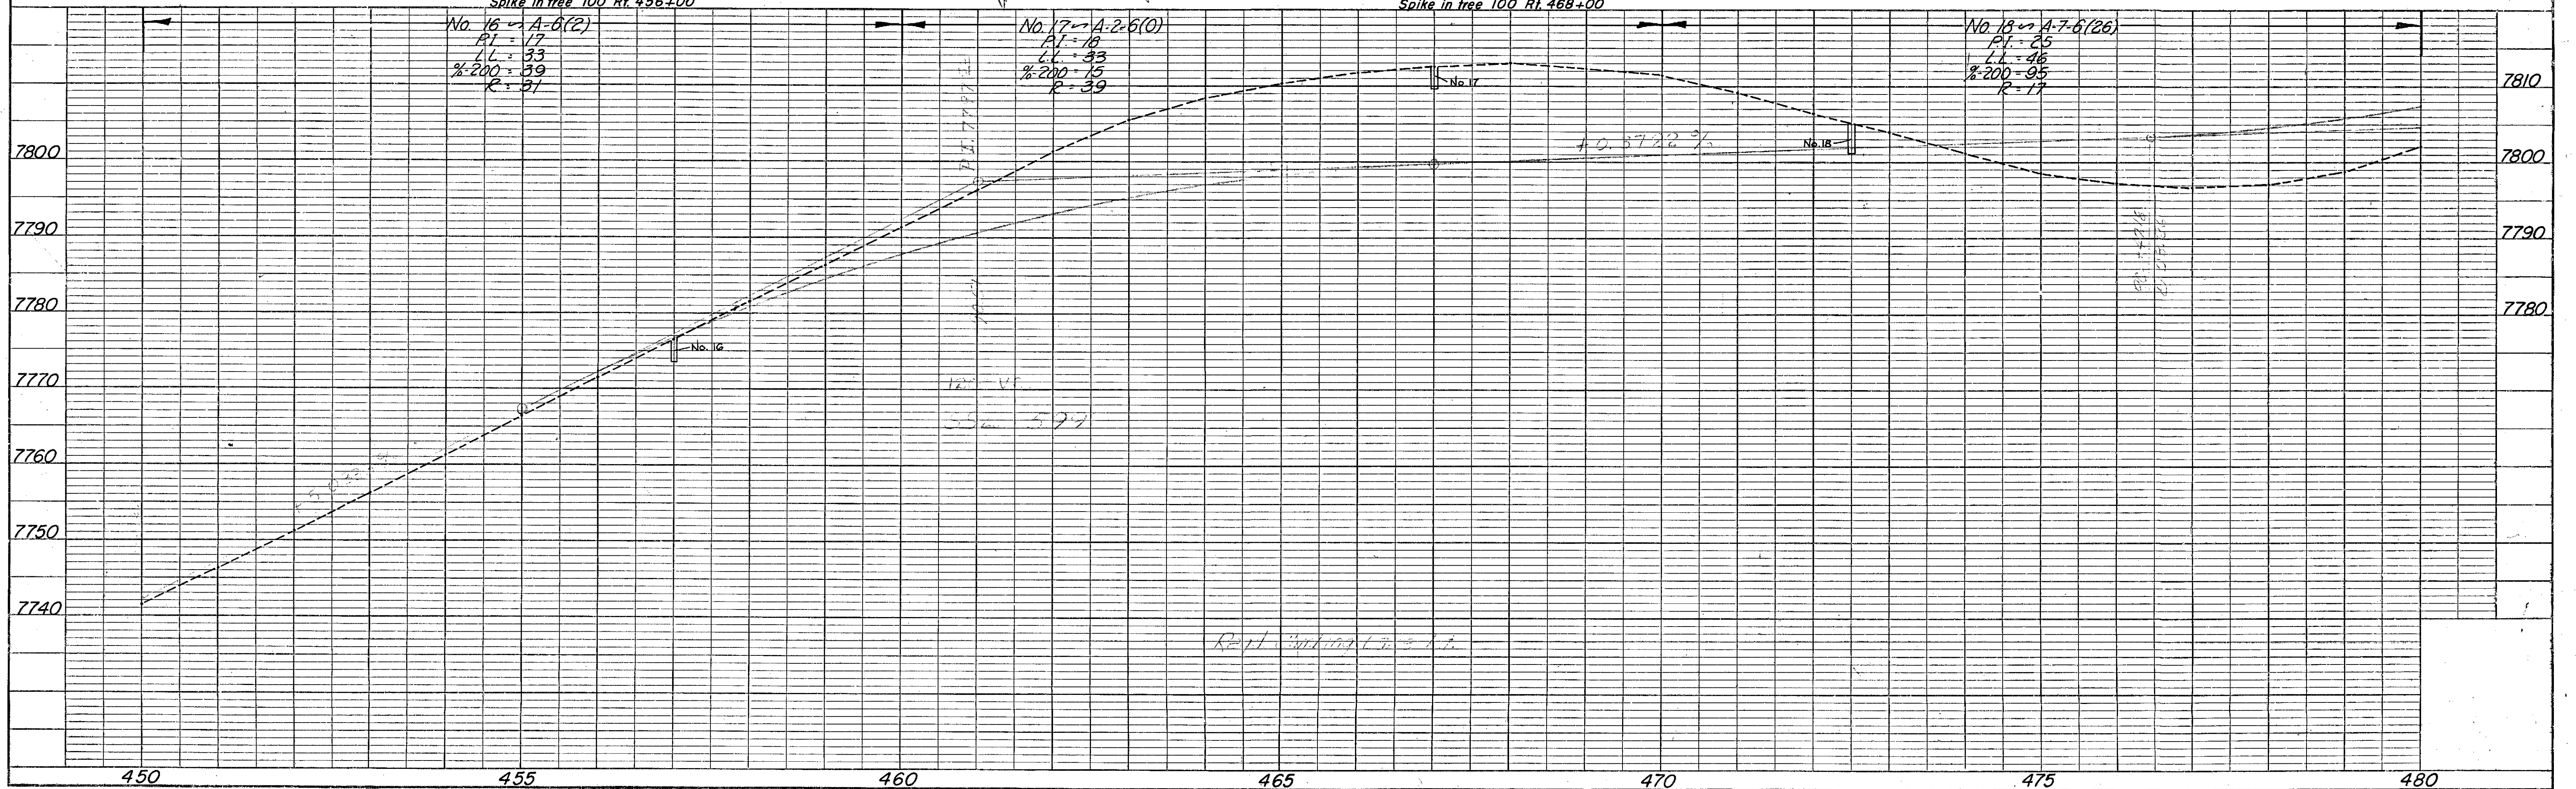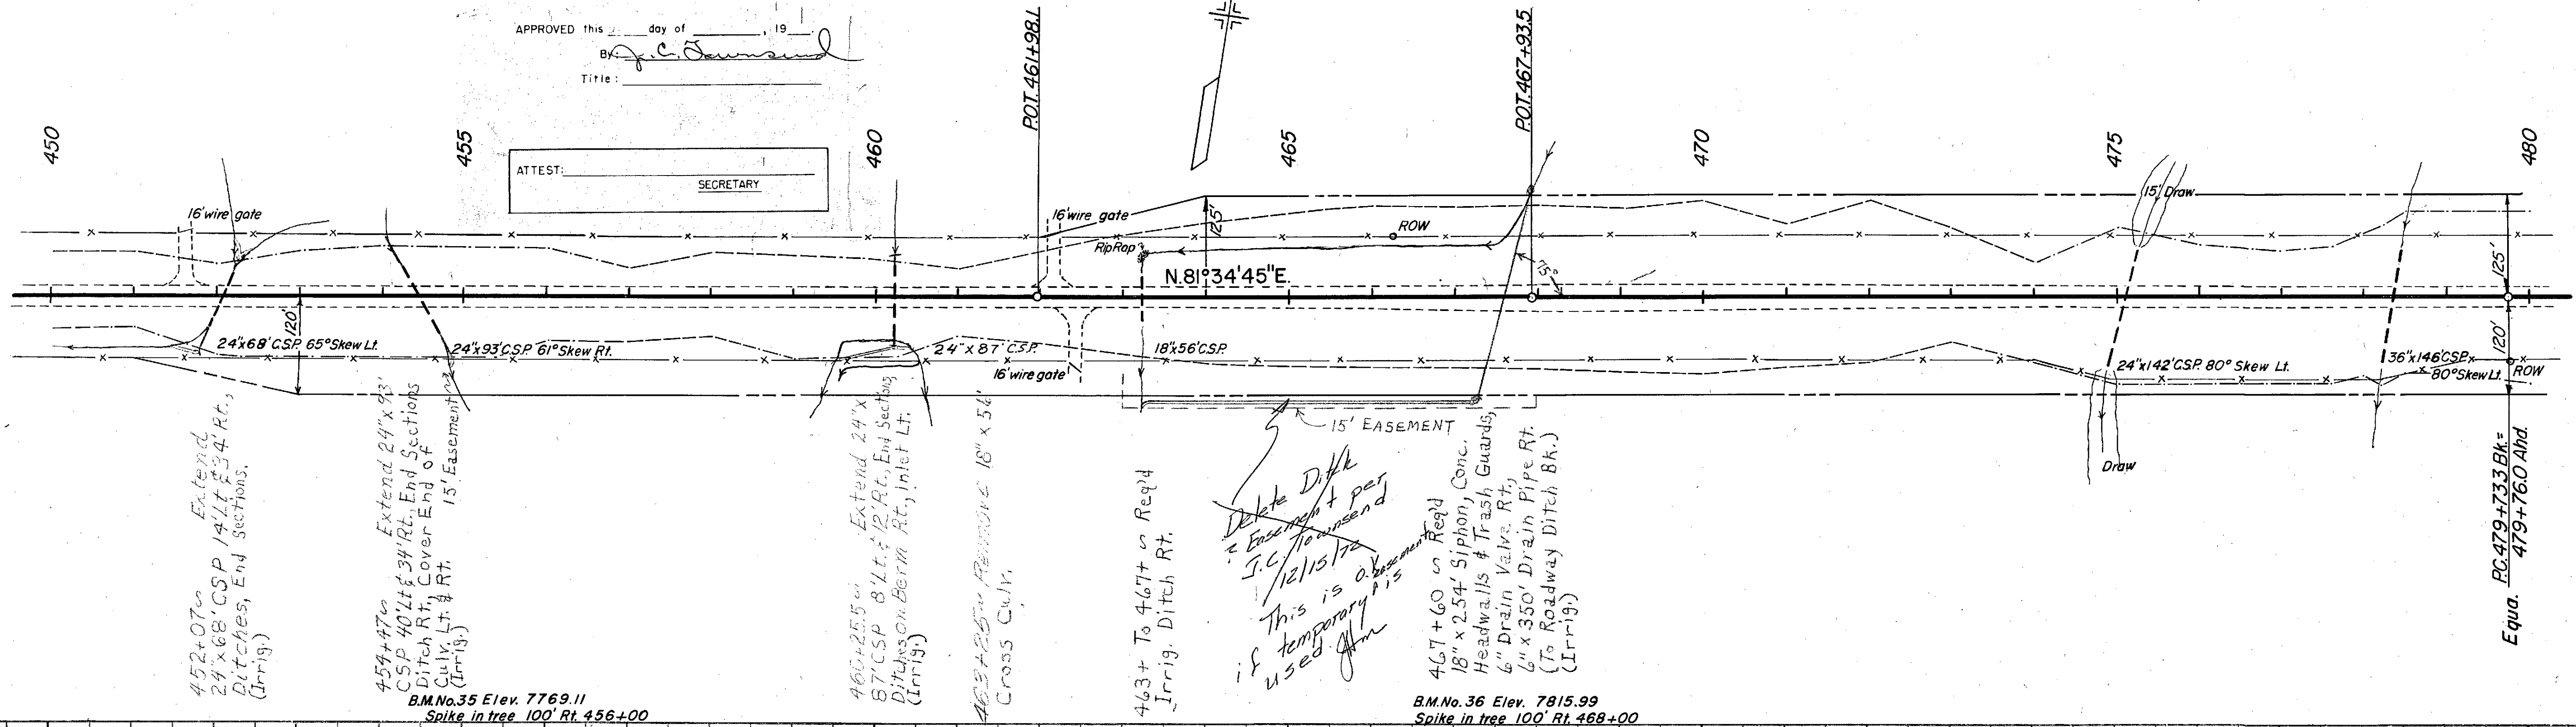

PLAN	SURVEYED	DATE
	PLOTTED	BY
NOTES	ALIGNMENT CHECKED	
	RT. OF WAY CHECKED	
No. 31740		

PROFILE	SURVEYED	DATE
	PLOTTED	BY
NOTE BOOK	NOTED	
	STRUCTURE NOTATIONS CHECKED	
No. 655		

FED. ROAD REG. NO.	DIVISION	PROJECT NO.	SHEET NO.
VIII	COLO.	DP-F 160-1 (18)	8

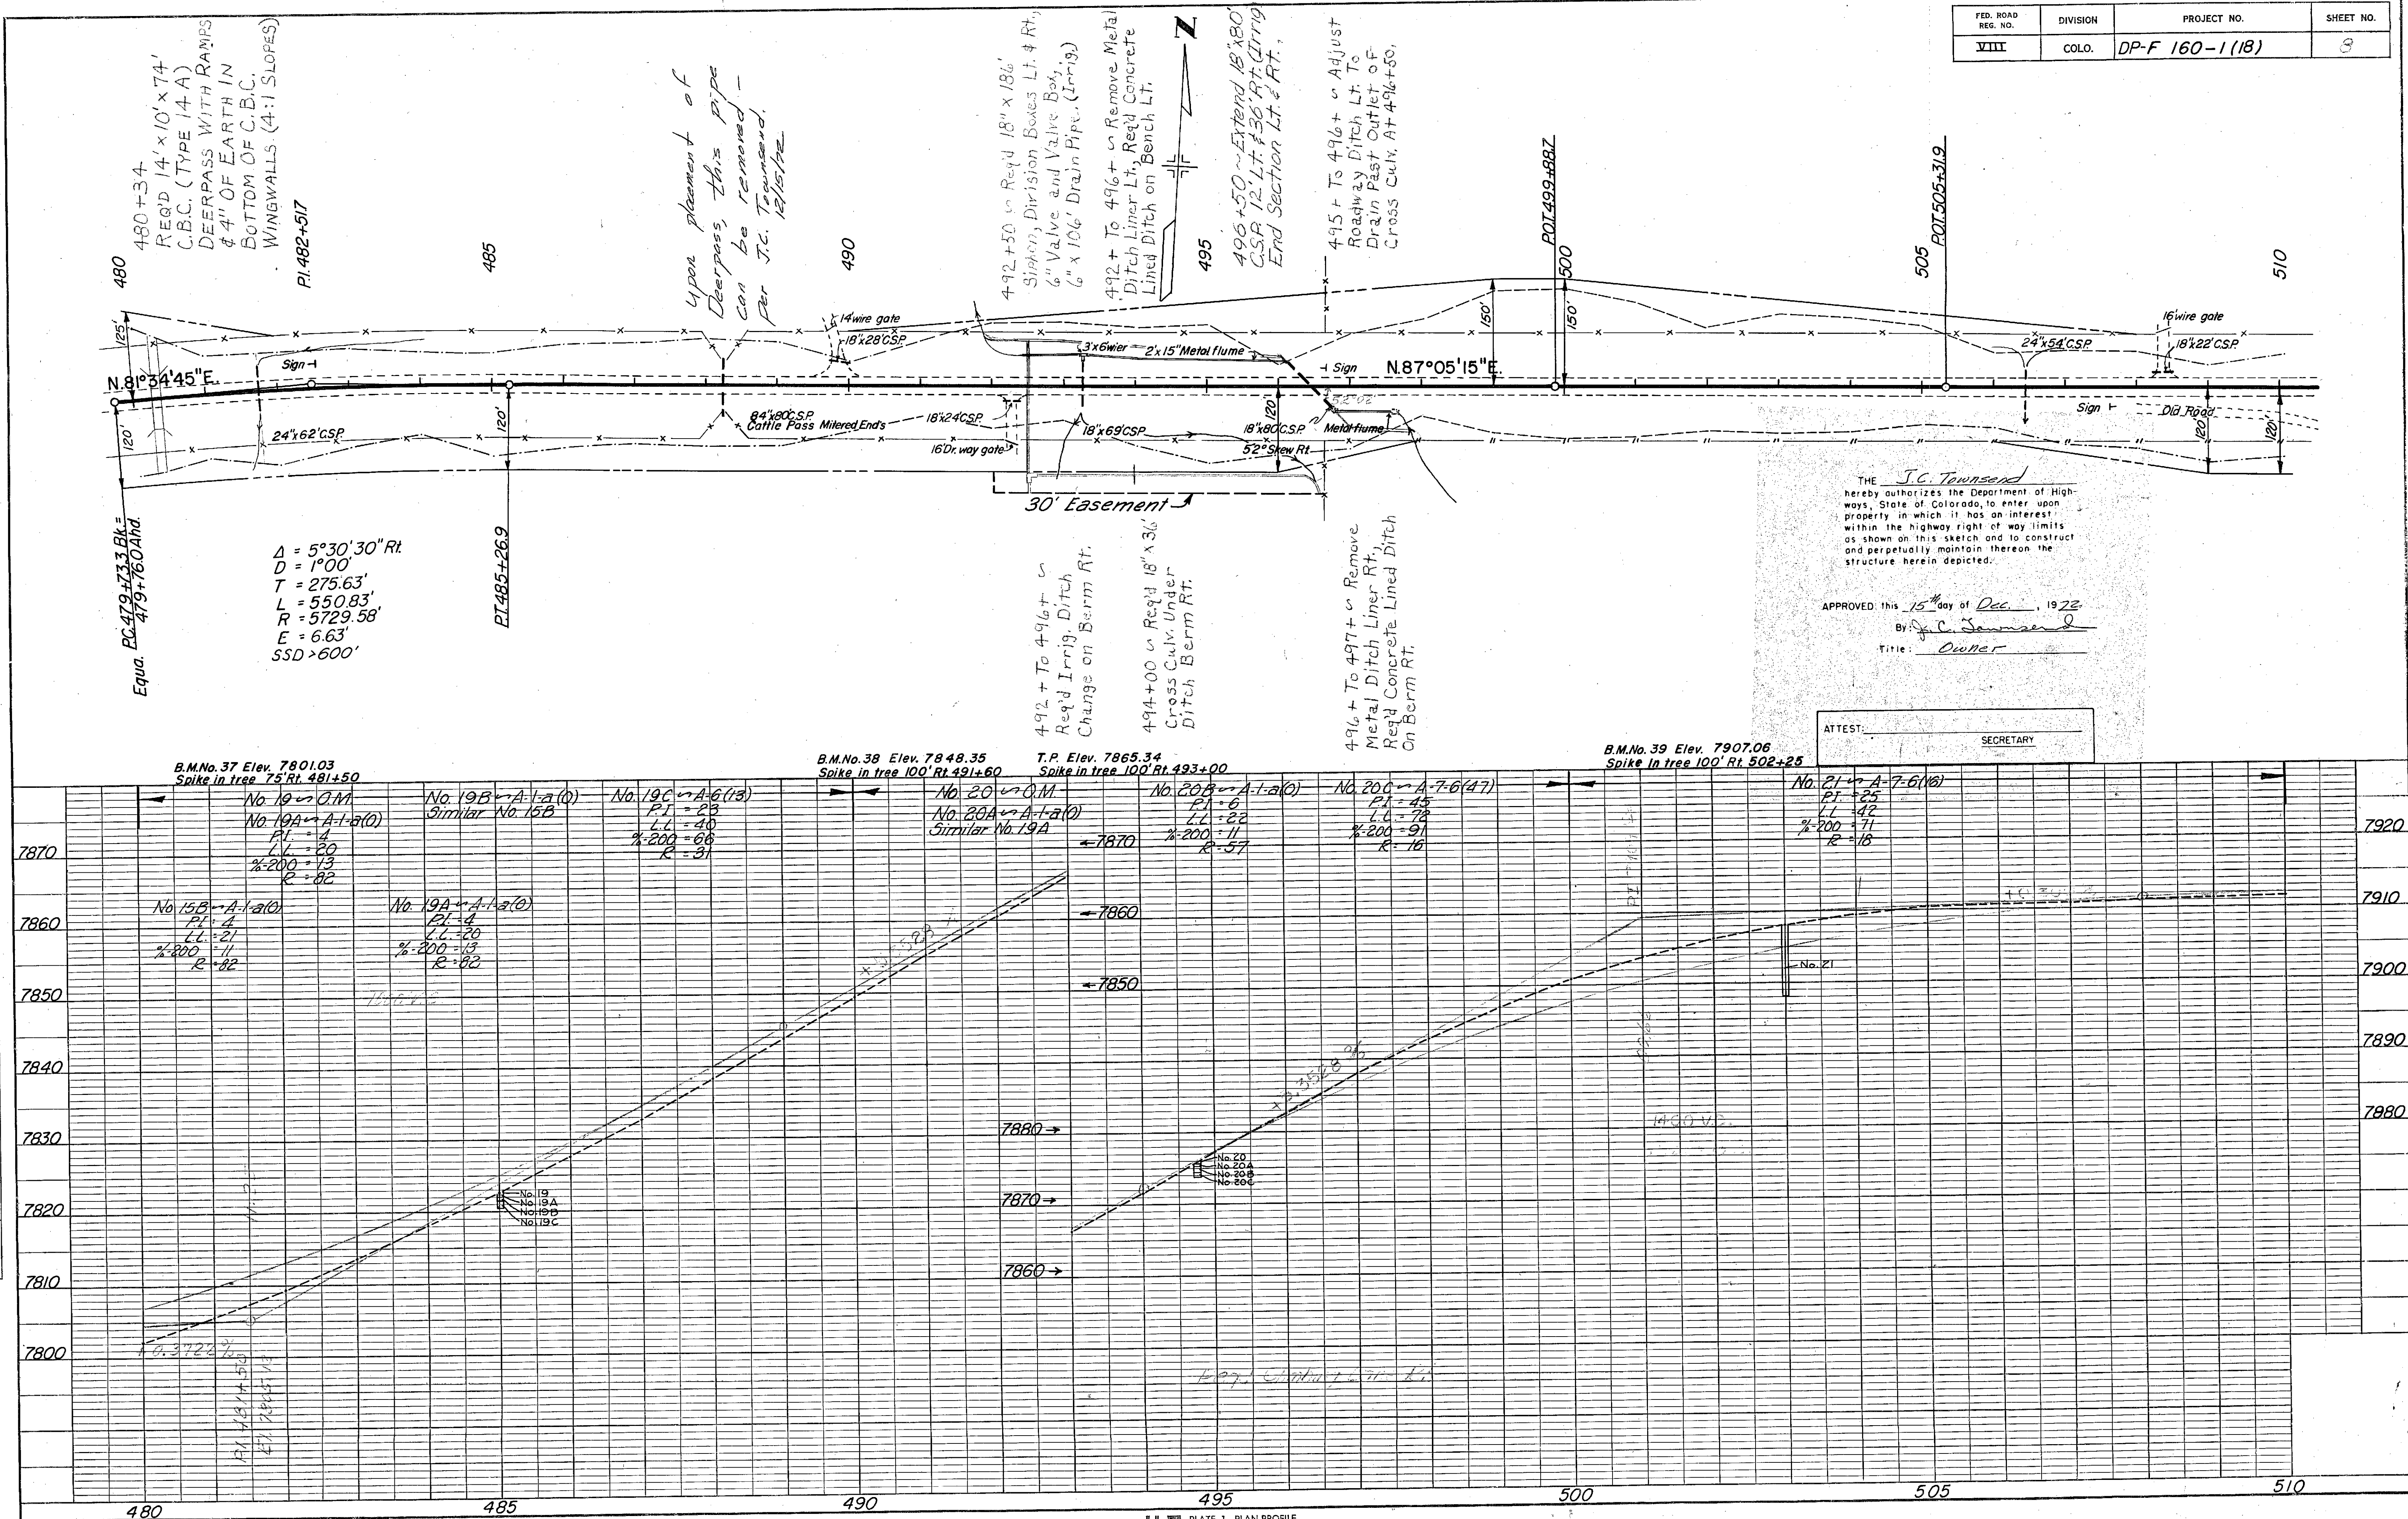


THE J.C. Townsend
hereby authorizes the Department of Highways, State of Colorado, to enter upon property in which it has an interest within the highway right of way limits as shown on this sketch and to construct and perpetually maintain thereon the structure herein depicted.


APPROVED: this 15th day of Dec., 1972.

By: J.C. Townsend
Title: Owner

ATTEST: _____
SECRETARY

PROFILE		BY	DATE
SURVEYED			
PLOTTED			
GRADES CHECKED		<i>J. R. Wilson</i>	<i>4/72</i>
B. M'S NOTED			
STRUCTURE NOTATIONS OK'D			

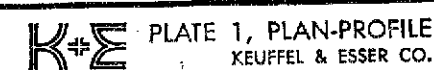


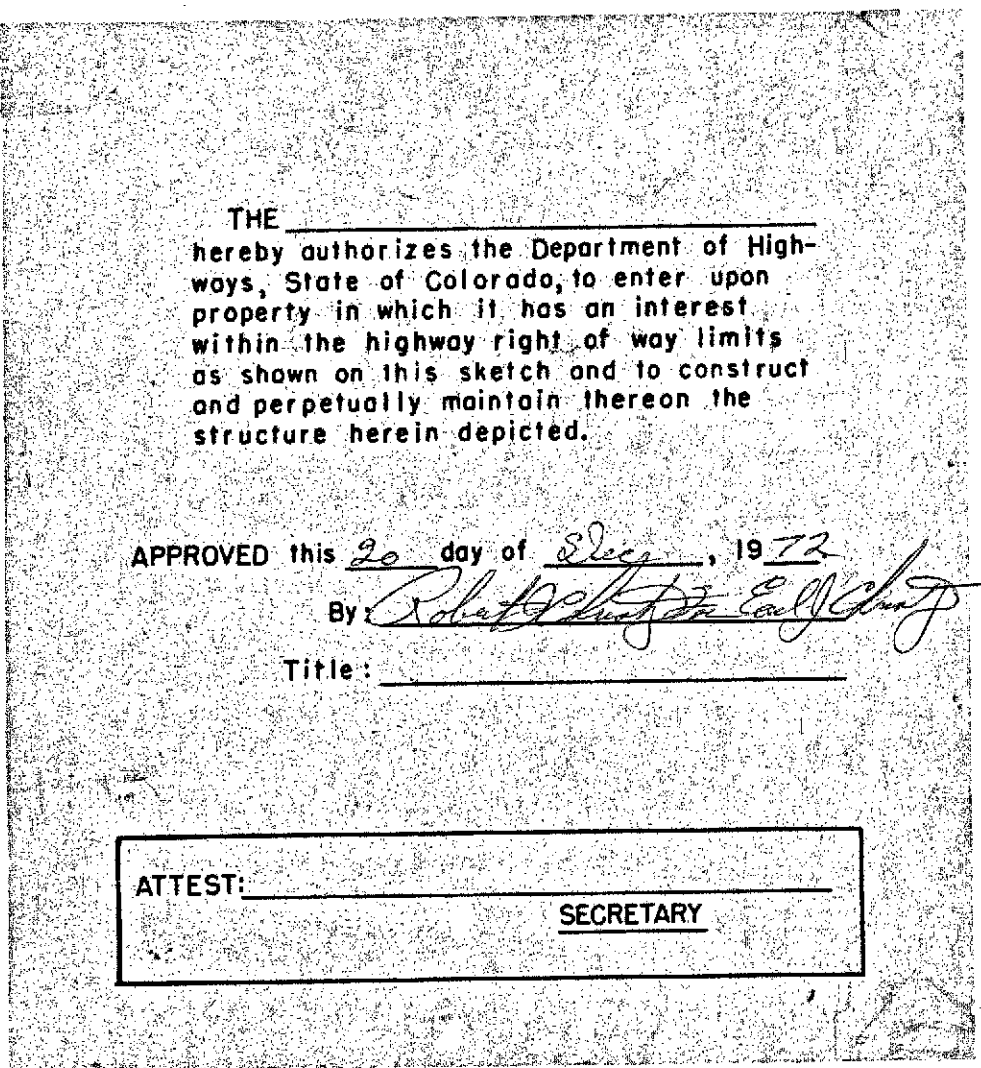

PLAN	DATE
SURVEYED	
NO. 533	
ALIGNED CHECKED	
NO. 533	
RT. OF WAY CHECKED	
NO. 533	

PROFILE	DATE
SURVEYED	
NO. 533	
GRADES CHECKED	
NO. 533	
B. M. S. NOTED	
NO. 533	
STRUCTURE NOTATION CHECKED	
NO. 533	

FED. ROAD REG. NO.	DIVISION	PROJECT NO.	SHEET NO.
VIII	COLO.	DP-F 160-1(18)	10

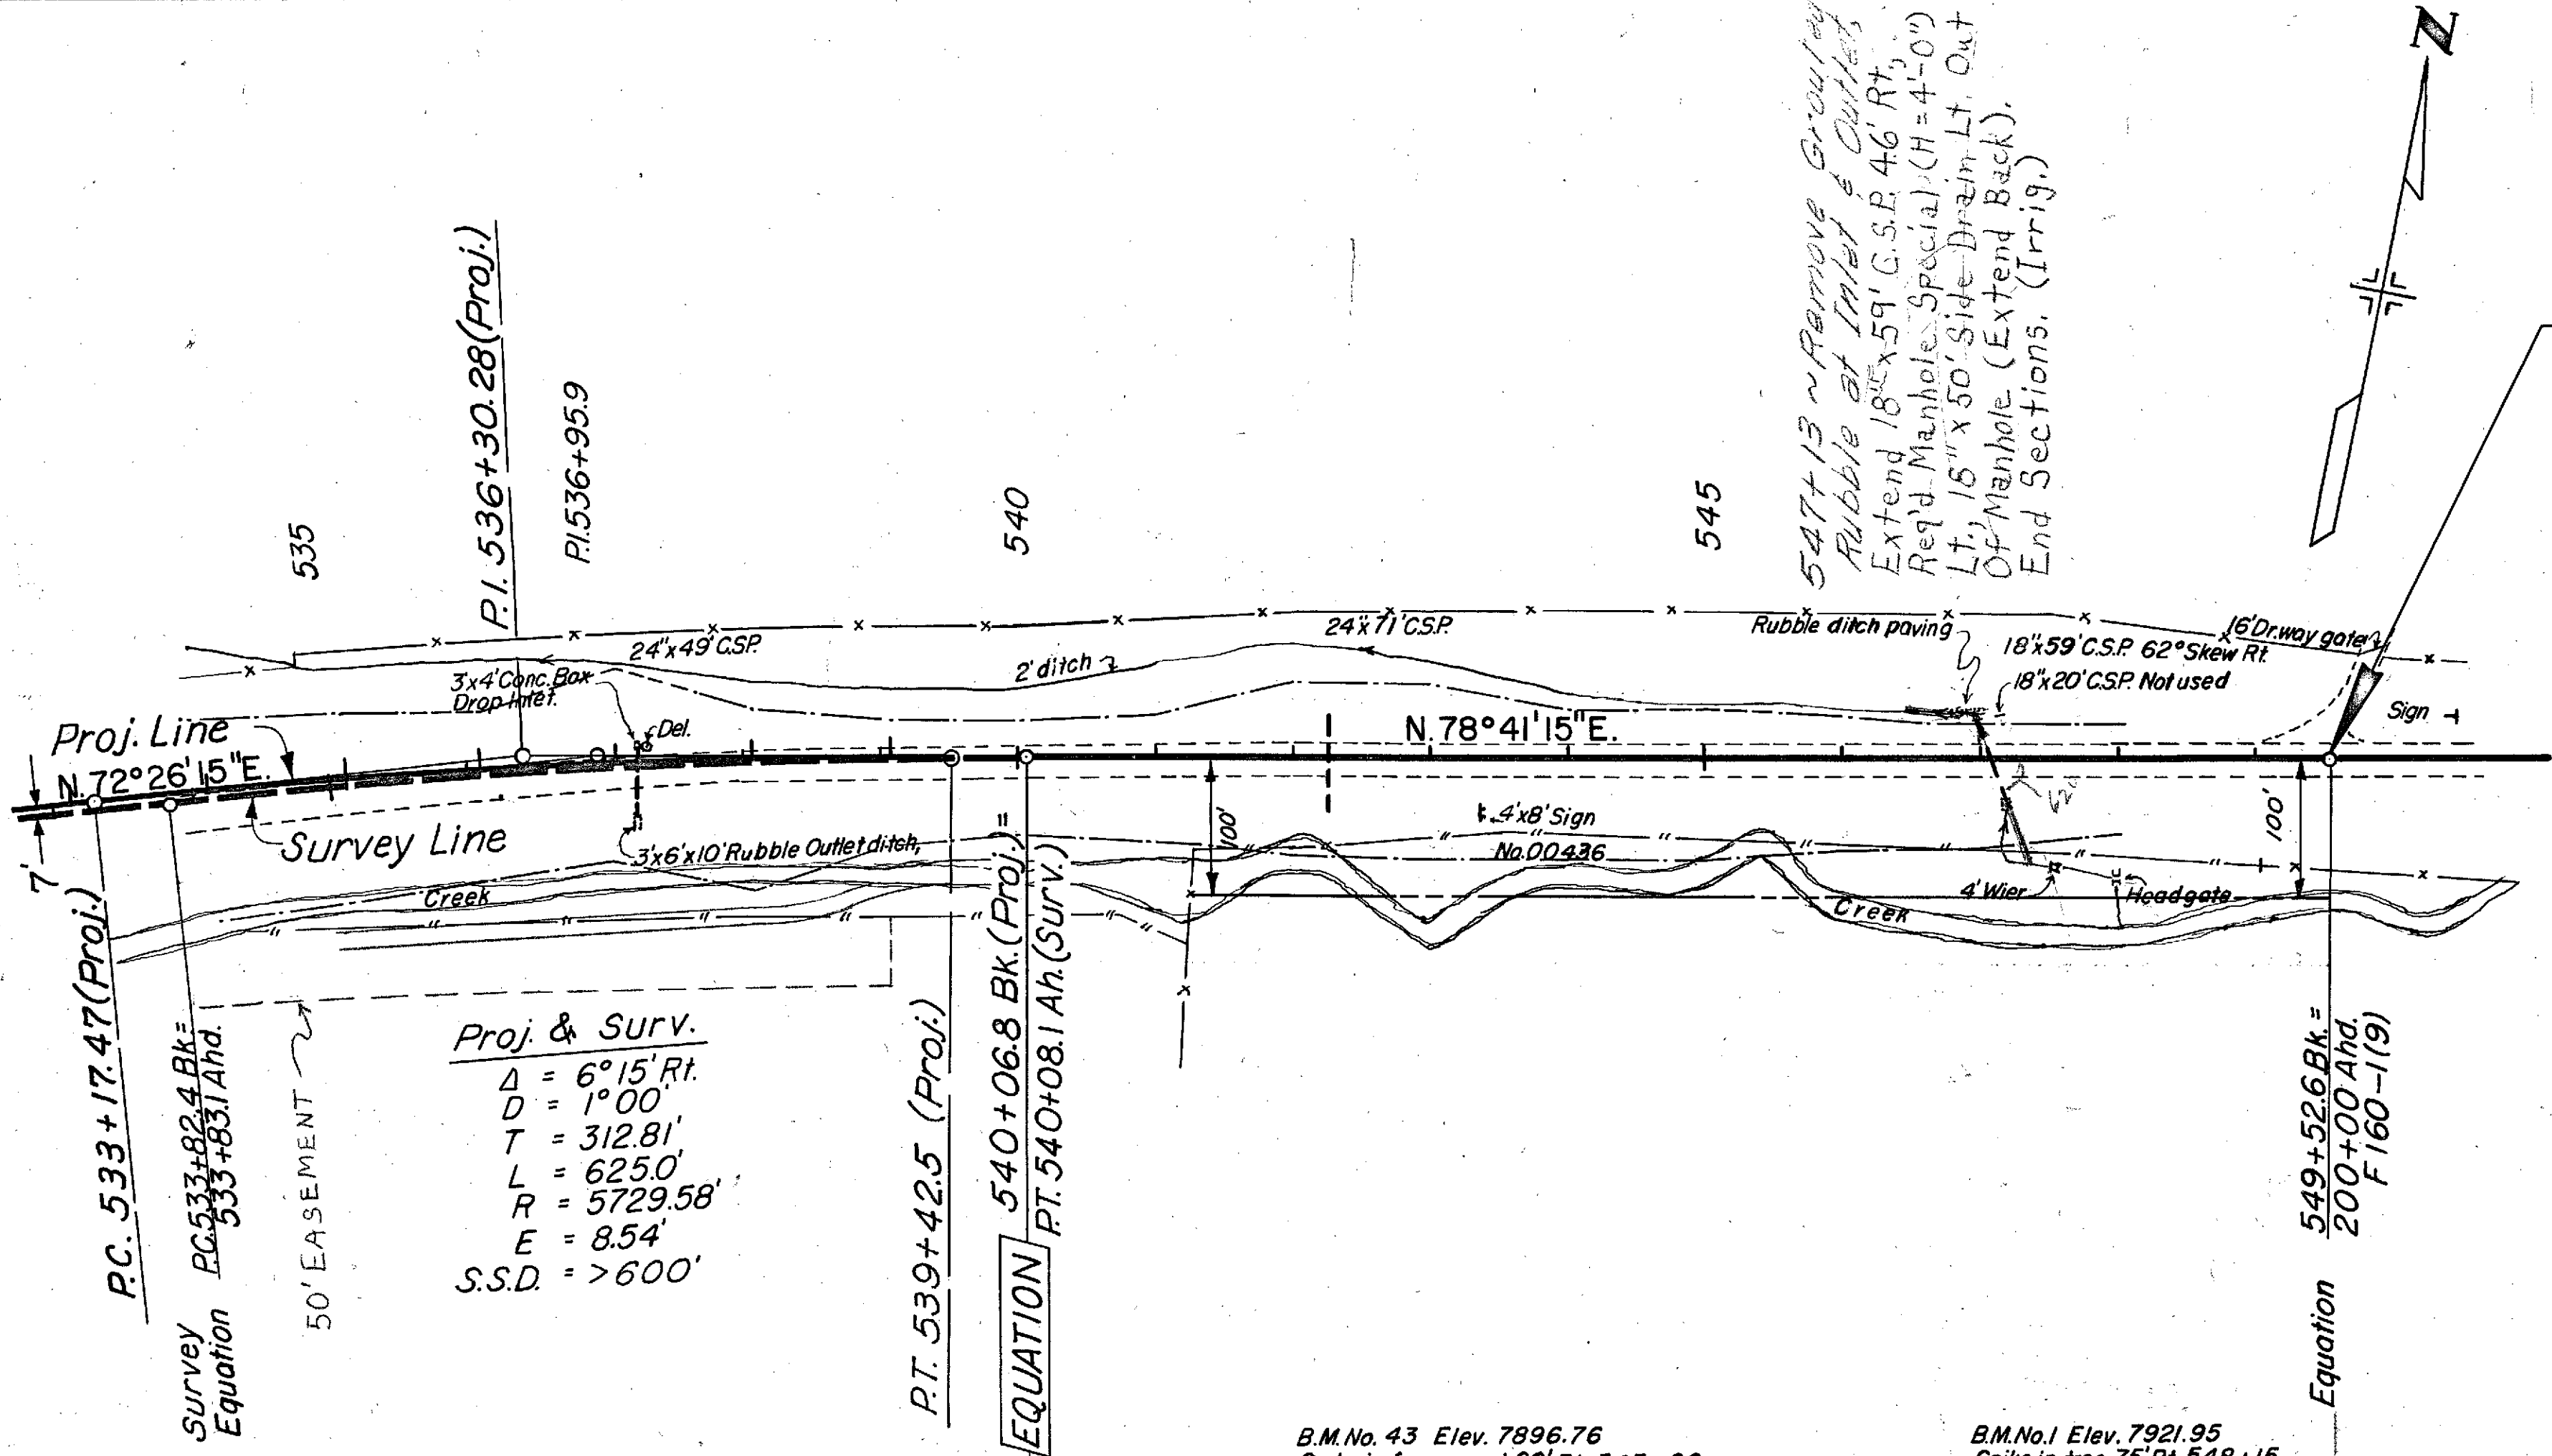

END DP-F 160-1(18) Sta. 549+52.6 Bk. =
Sta. 200+00 Ah. Begin F 160-1(9) =
Sta. 431+73.2 on F 022-1(8)

THE
hereby authorizes the Department of High-
ways, State of Colorado, to enter upon
property in which it has an interest
within the highway right of way limits
as shown on this sketch and to construct
and perpetually maintain thereon the
structure herein depicted.

APPROVED this 2nd day of 3rd, 1977
By: *Robert J. [Signature]*
Title:

ATTEST: _____
SECRETARY

