

STATE OF COLORADO

State Highway No. 145

R. 9 W.

Project S 0153(10)	Sheets 3 thru 6
Project DS 0153(11)	Sheets 3 thru 7
Project S 0153(13)	Sheets 3 thru 10

 


EXHIBIT A

Diagram illustrating a conventional intersection. The diagram shows a road with a center line and a stop line. A car is shown approaching from the left. A signpost is shown with a 'STOP' sign and a 'YIELD' sign. A table below the diagram lists the signs and their locations.

Sign	Location	Notes
STOP	At the intersection	When the car is stopped
YIELD	At the intersection	When the car is stopped


SW1/4 Sec. 32, T.42N, R.9W, N.M.P.M.

UNCOMPAGRE

RIGHT OF WAY

FILE NUMBER	DATE	APPRO. NO.	APPRO. DATE
9	COLO.	5 0123 100	4

EXHIBIT A

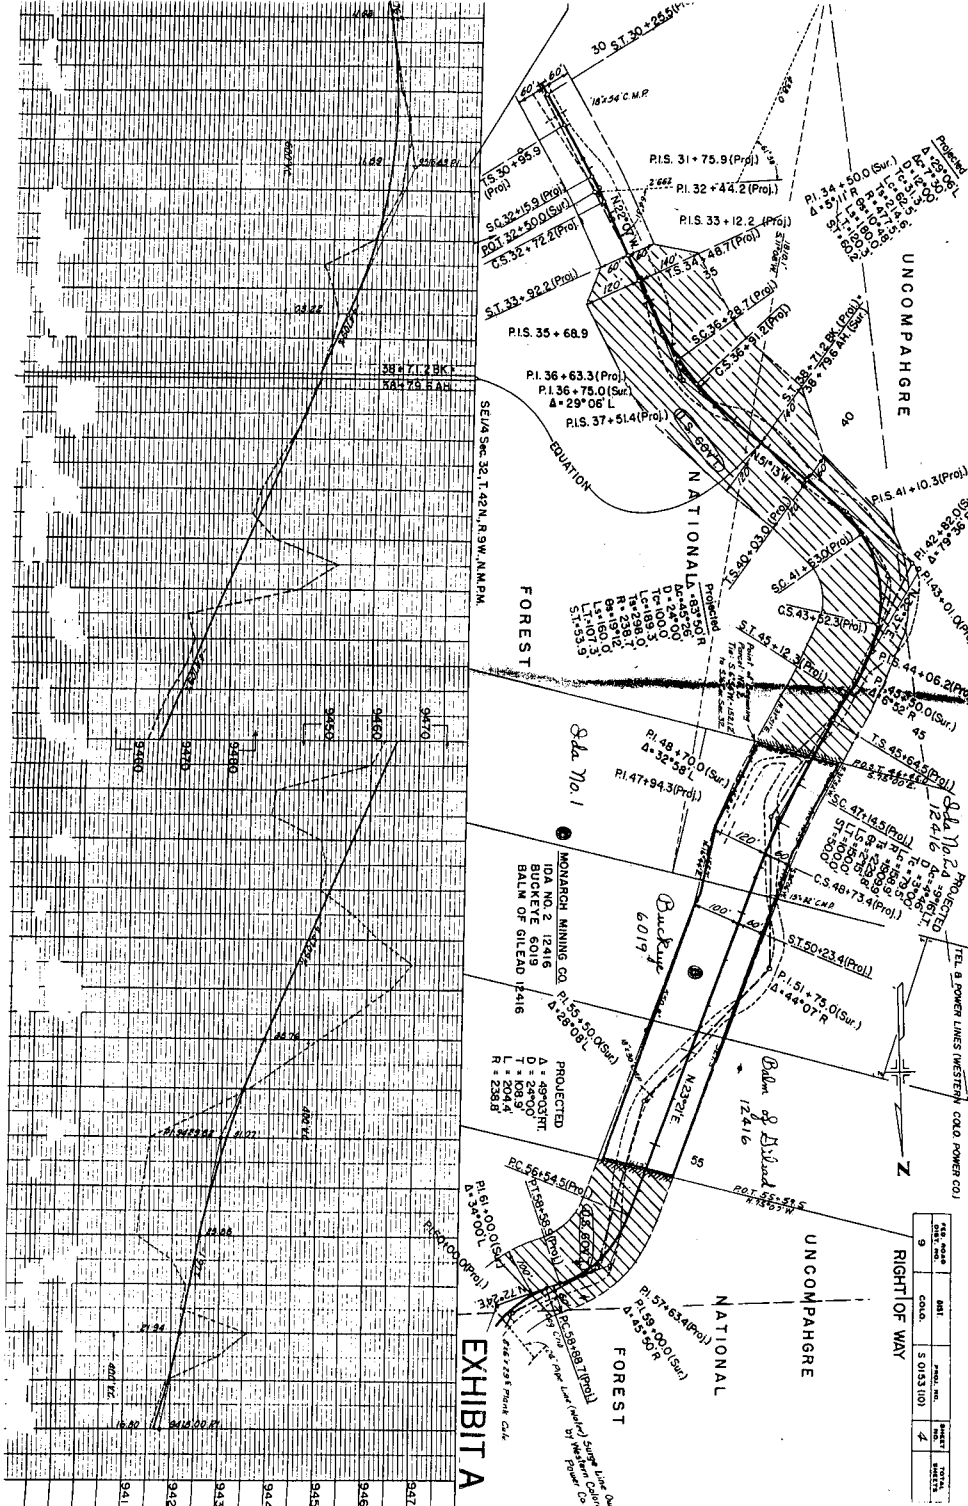

NATIONAL

RIGHT OF WAY

FED. ROAD DIST. NO.	DIST.	PROJ. NO.	SHEET NO.	TOTAL SHEETS
9	COLO.	\$ 0153 (10)	5	


Projected
4.10.00
Dec 31/01
Dec 31/02

Ranark
15590

(WESTERN COLORADO POWER CO.)

EXHIBIT A

NW 1/4 Sec. 33, T. 42N., R. 9W., N.M.P.M.

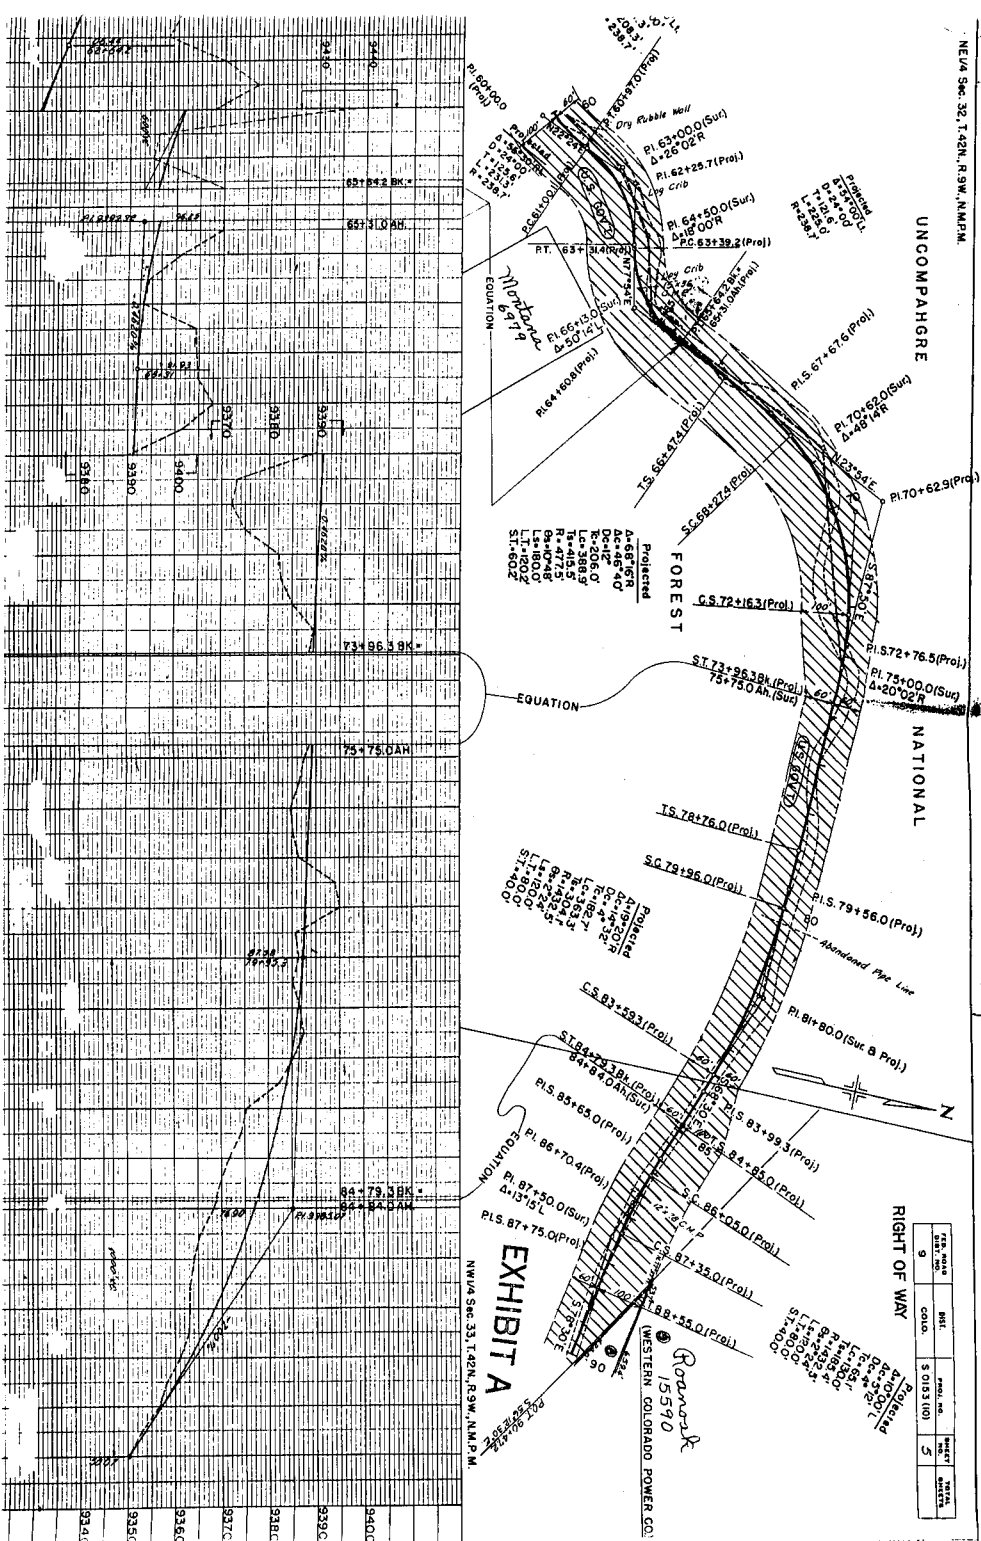



1

1.1.1

P.L. 141+0

L7=210.
 L7=140.
 97=70.4
 78=237.6

100

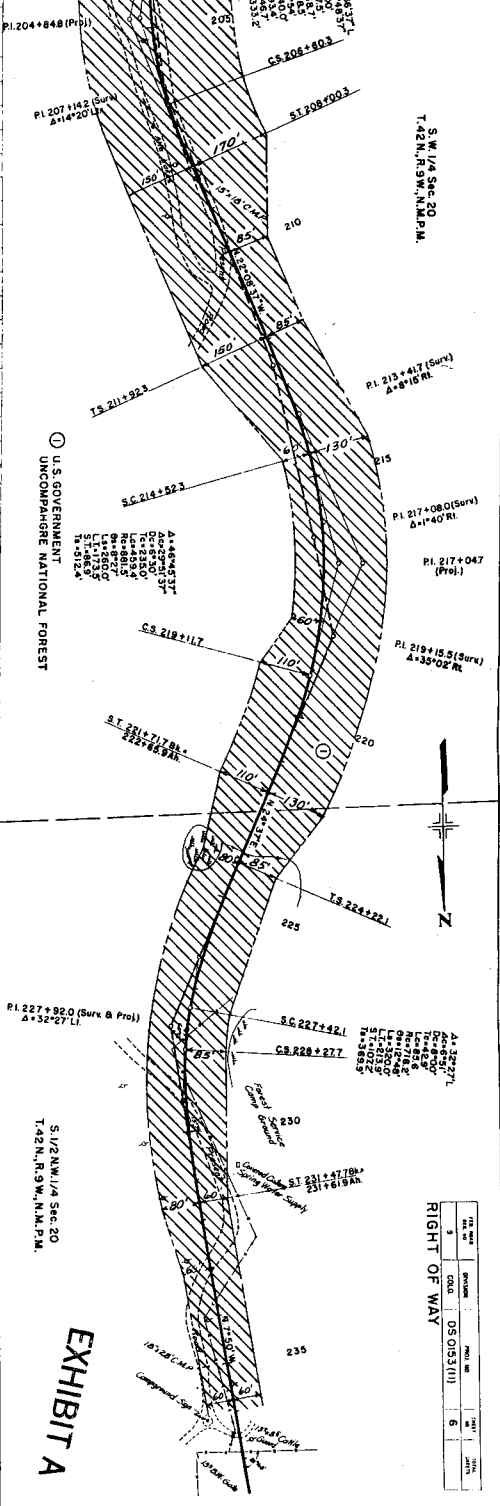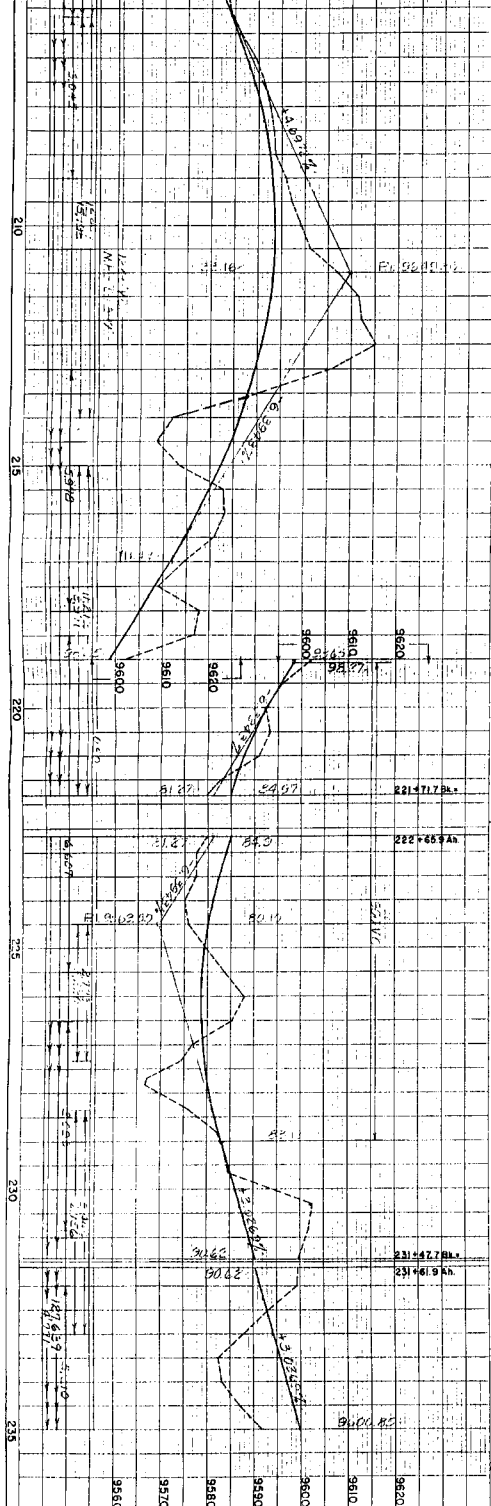

U.S. GOVERNMENT
UNCOMPAHORE NATIONAL FOREST

S 1/2 NW 1/4 Sec. 20
T 42 N, R 9 W, N.M.P.M.

EXHIBIT A

S.W. 1/4 Sec. 20
T. 42 N, R. 9 W, N.M.P.M.

DATE	PROJECT	FILE NO.	DATE	DATE
3	050311	6		

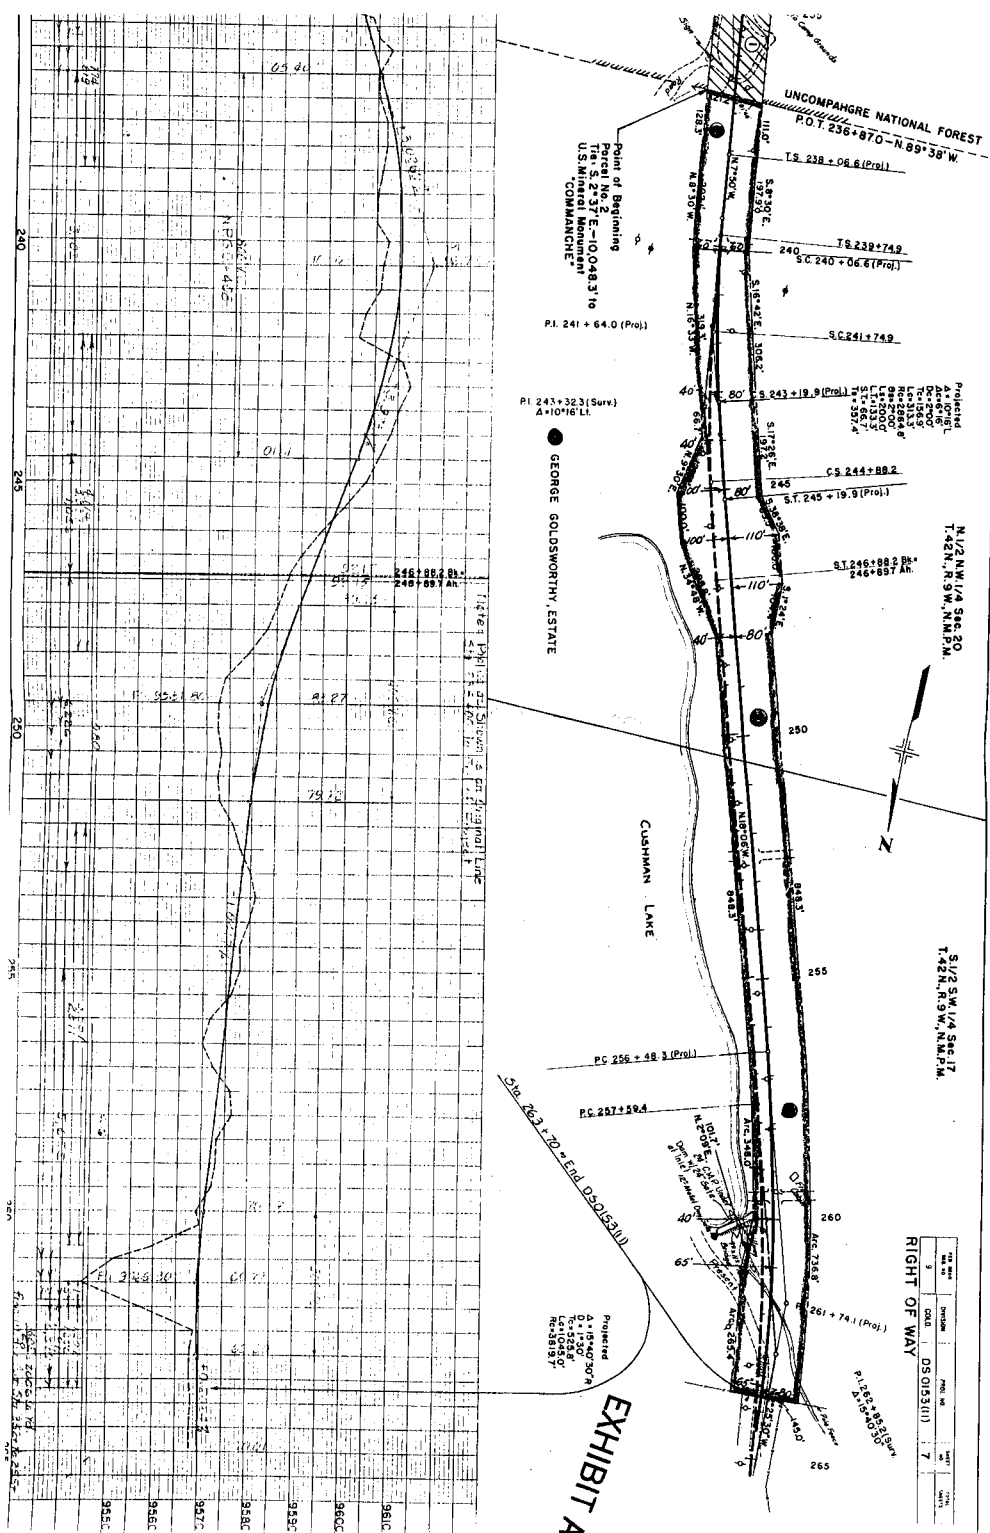


EXHIBIT A


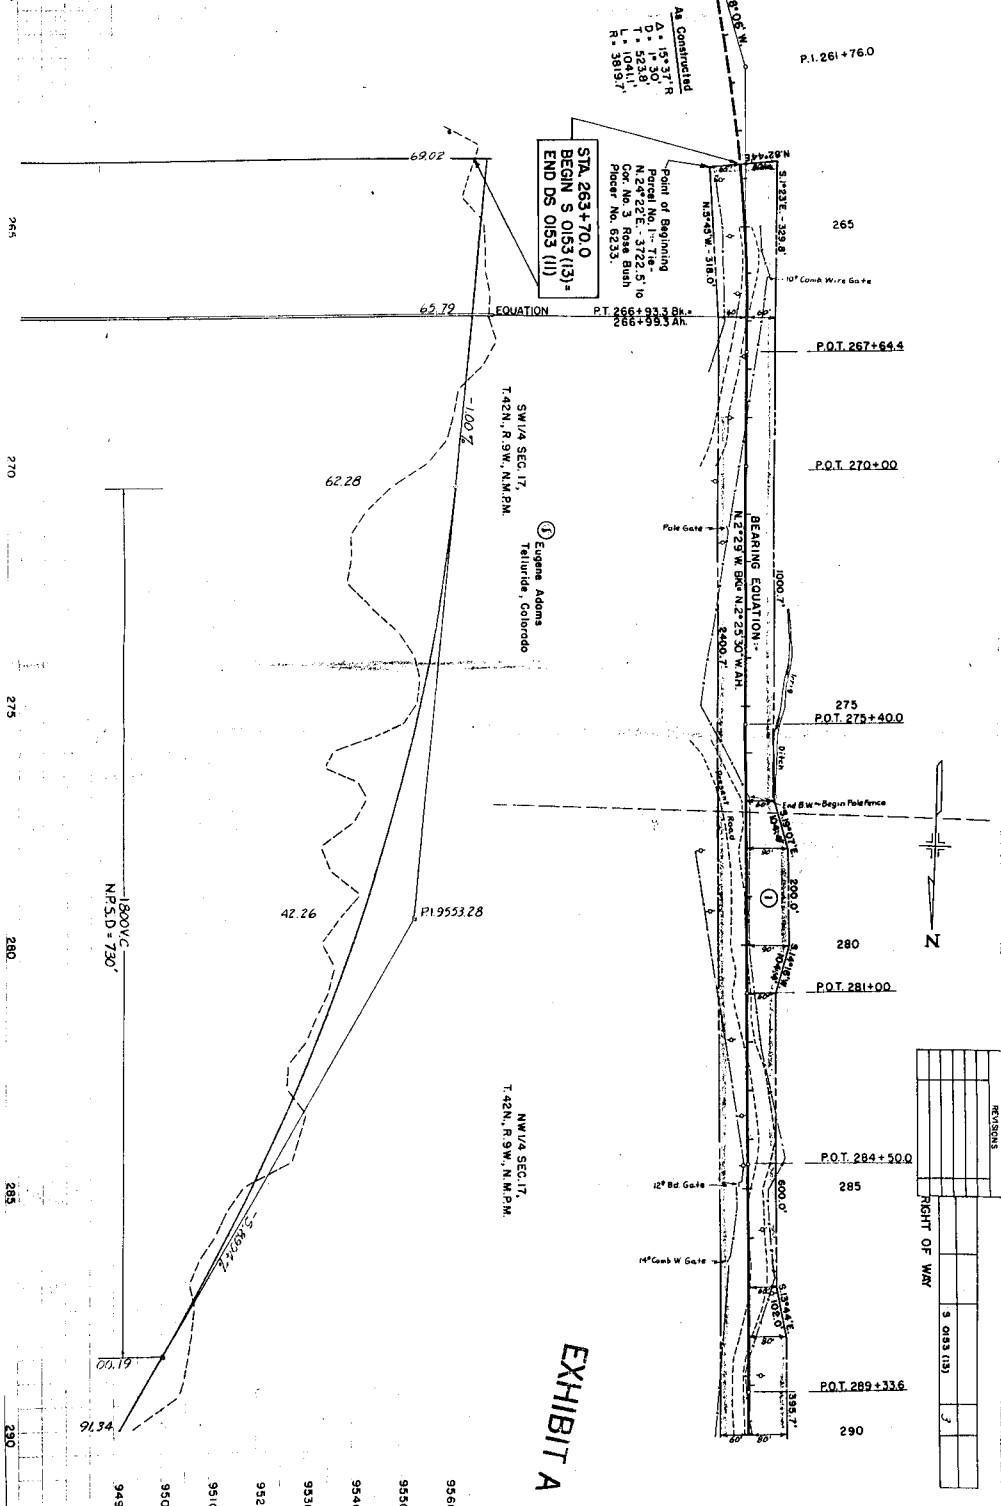



EXHIBIT A

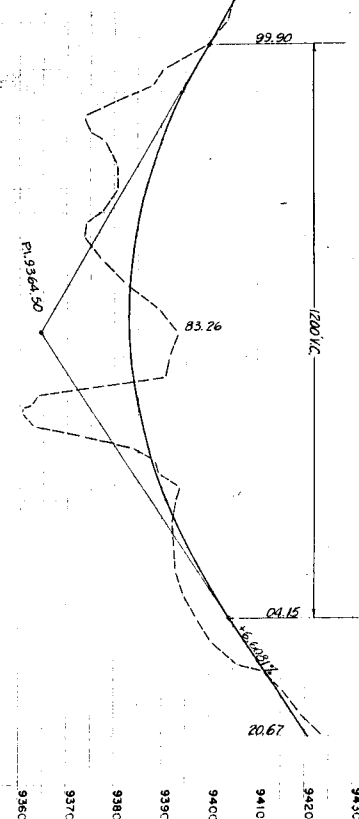

NW 1/4 SEC. 17,
T. 42N., R. 9W., N.M.P.M.

SW 1/4 SEC. 8,
T.42N., R.9W., N.M.P.M.

EXHIBIT A

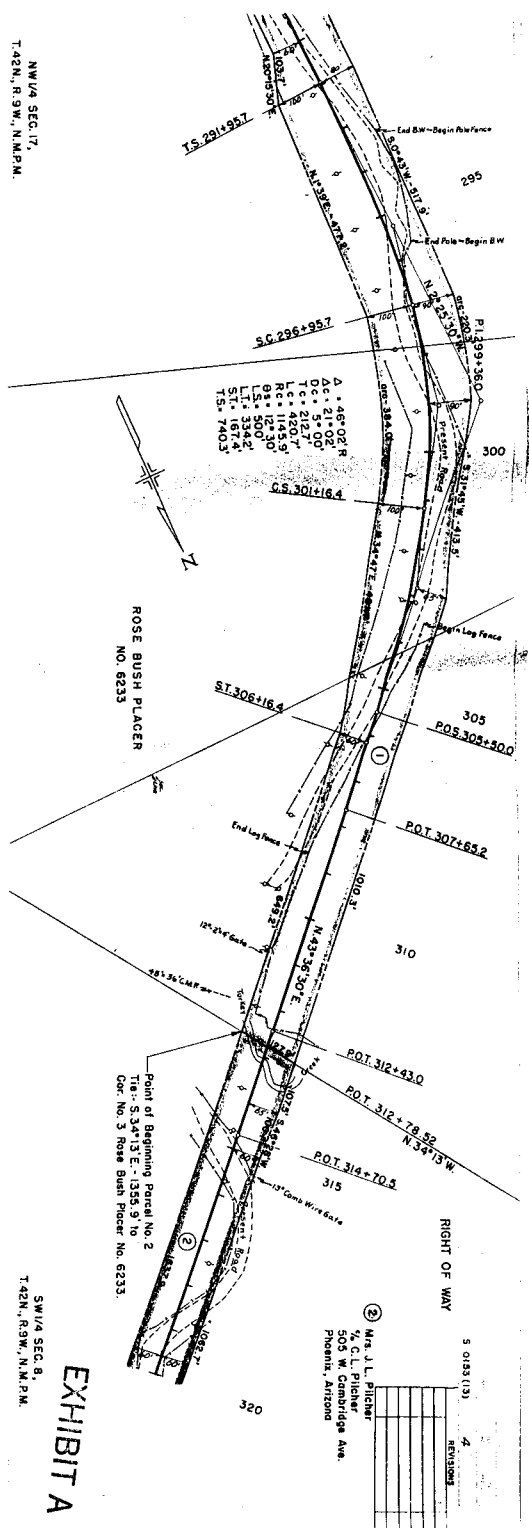

SW 1/4 SEC. 8,
T. 42N., R. 9W., N.M.P.M.

POT 321+08.4

TS 325+62.7

A = 31+02.7 L
 TC = 28+02.7
 LC = 28+02.7
 RC = 11+43.9
 LS = 12+30.0
 LT = 3300.0
 ST = 167.4
 TS = 800.9

SC 330+62.7

CS 335+83.4

Property Line Fence West

ST 340+83.4

POT 344+25.0

RIGHT OF WAY

S 015 (13)

REVISIONS

NO.	DATE	REVISIONS


③ Eugene Adams
 Telluride, Colorado

NE 1/4 SEC. 8,
 T. 42N., R. 9W., N.M.P.M.

SE 1/4 SEC. 8,
 T. 42N., R. 9W., N.M.P.M.

Point of Beginning Parcel No. 3
 T1: N 11° 31' E - 8112.0' to NE Cor.
 Sec. 5, T. 42N., R. 9W., N.M.P.M.

EXHIBIT A

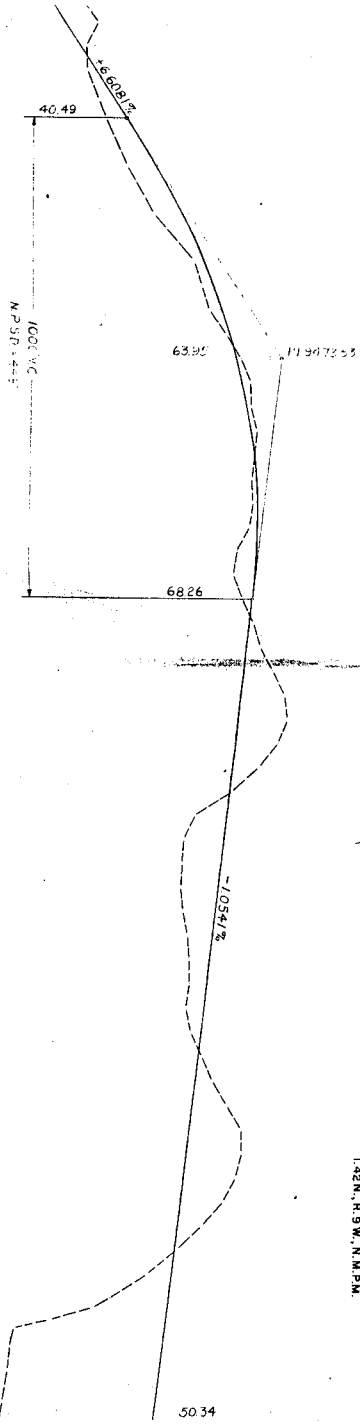

9470
 9460
 9450
 9440
 9430
 9420
 9410

5 0153 (13) 6

RIGHT OF WAY

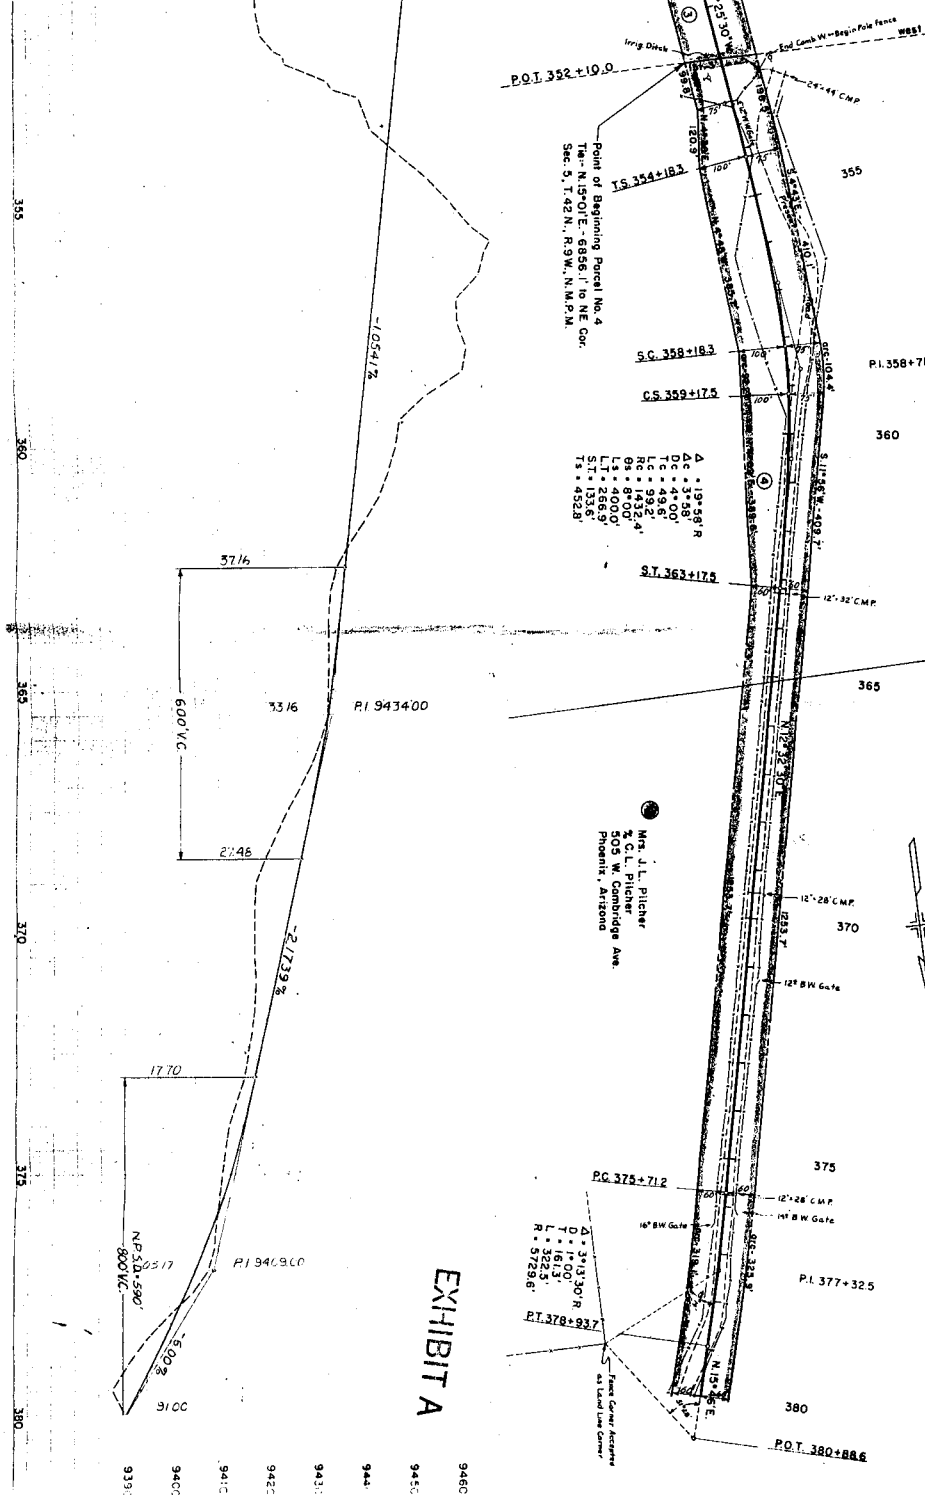
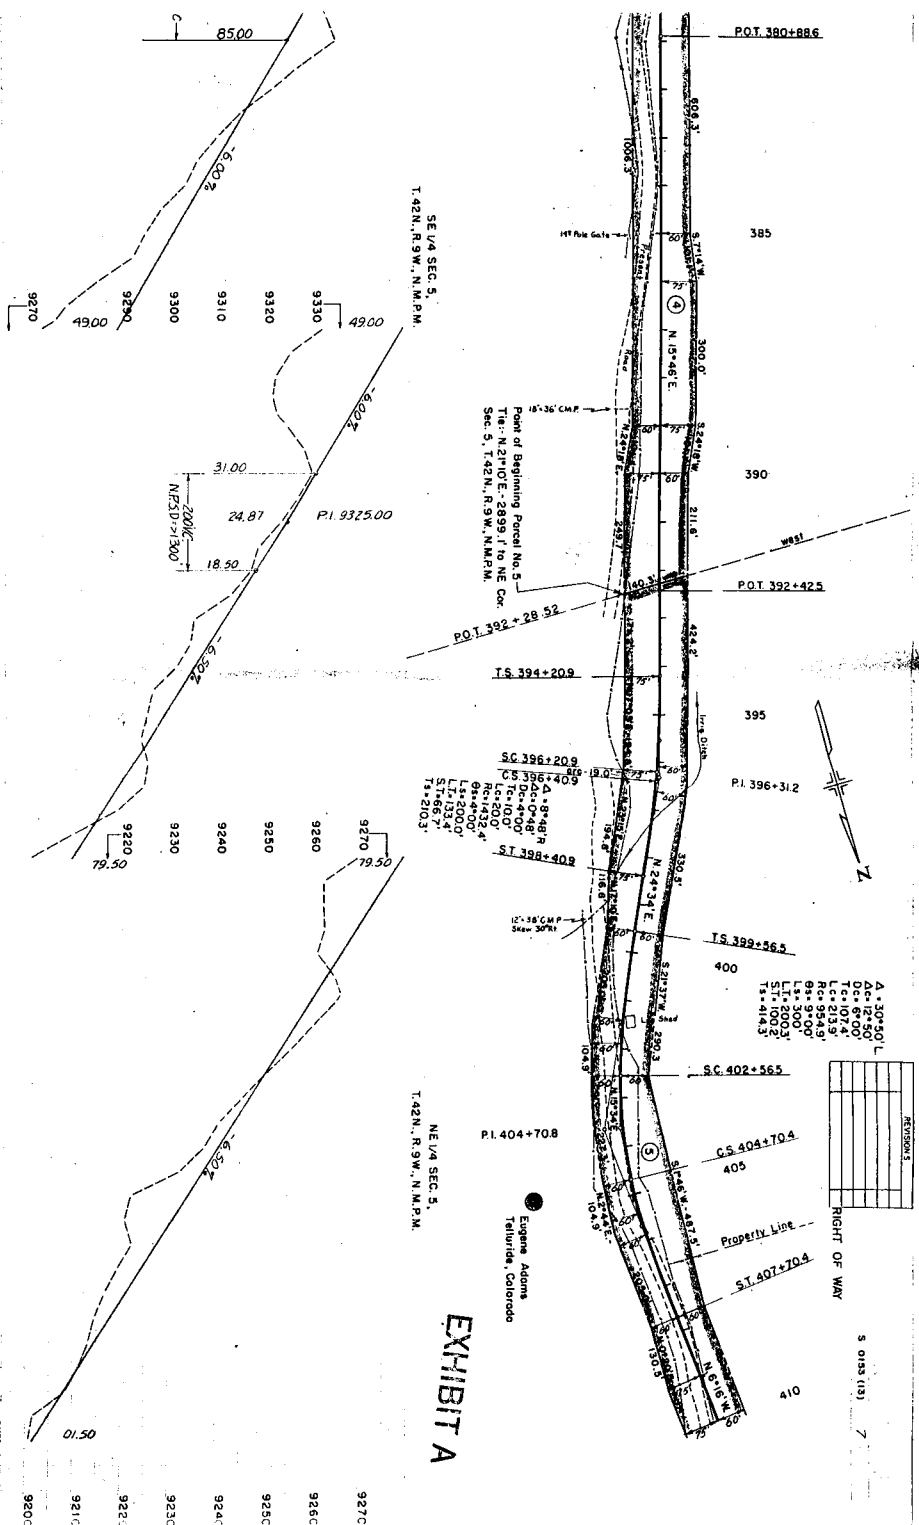
[illegible]

EXHIBIT A

946C
946C
944
9431
942C
941C
940C
939C






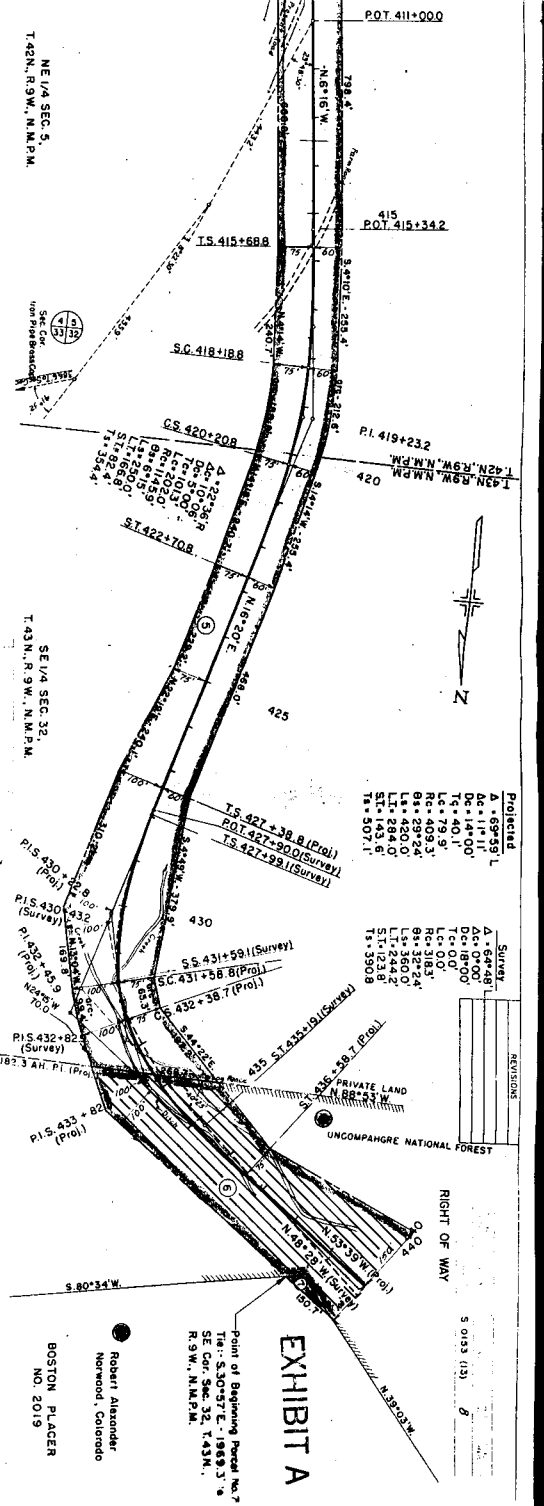


EXHIBIT A
 Point of Beginning Parcel No. 7
 T.42N., R.9W., N.M.P.M.
 Robert Alexander
 Norwood, Colorado
 BOSTON PLACER
 NO. 2019

REVISIONS	DATE	BY	DESCRIPTION
1	5/15/13	8	

RIGHT OF WAY
 UNCOMPANGRE NATIONAL FOREST
 PRIVATE LAND
 N. 40° 23' W. 100'

ONE PLACER
NO. 244

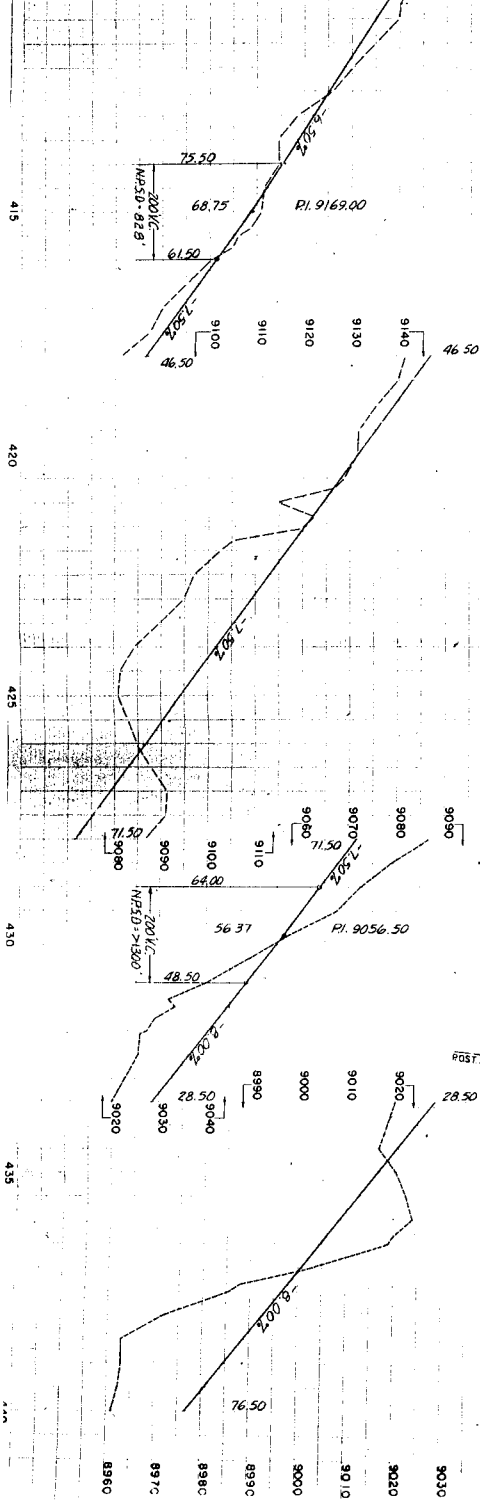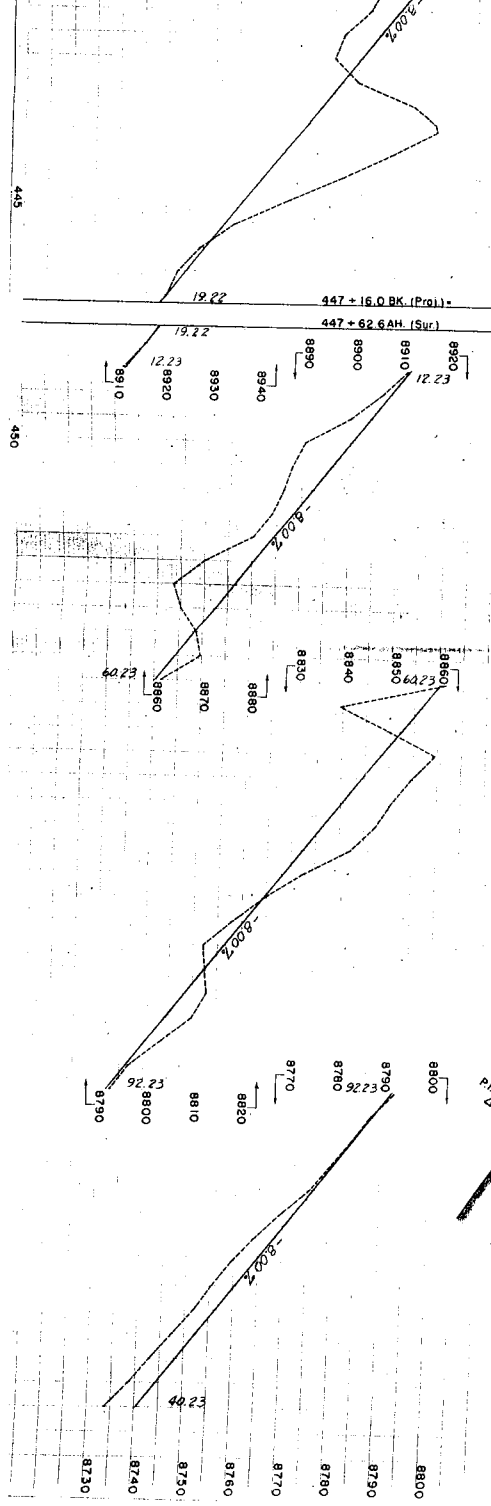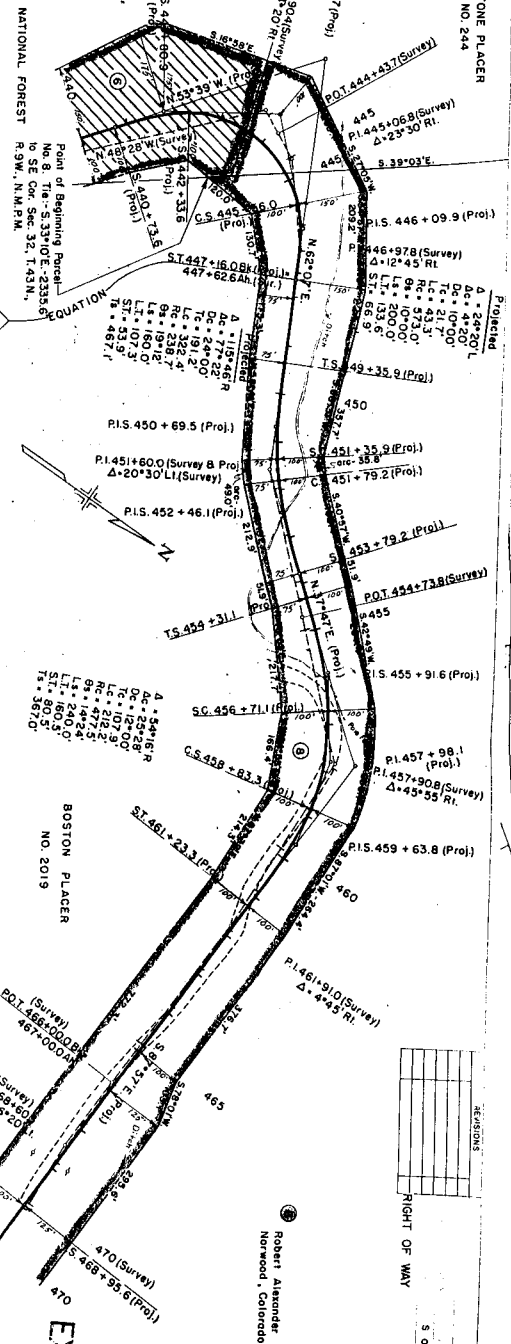


REVISIONS	DATE	BY	CHKD
1	10/1/03	J/D	

RIGHT OF WAY

S 0153 (13)

EXHIBIT A

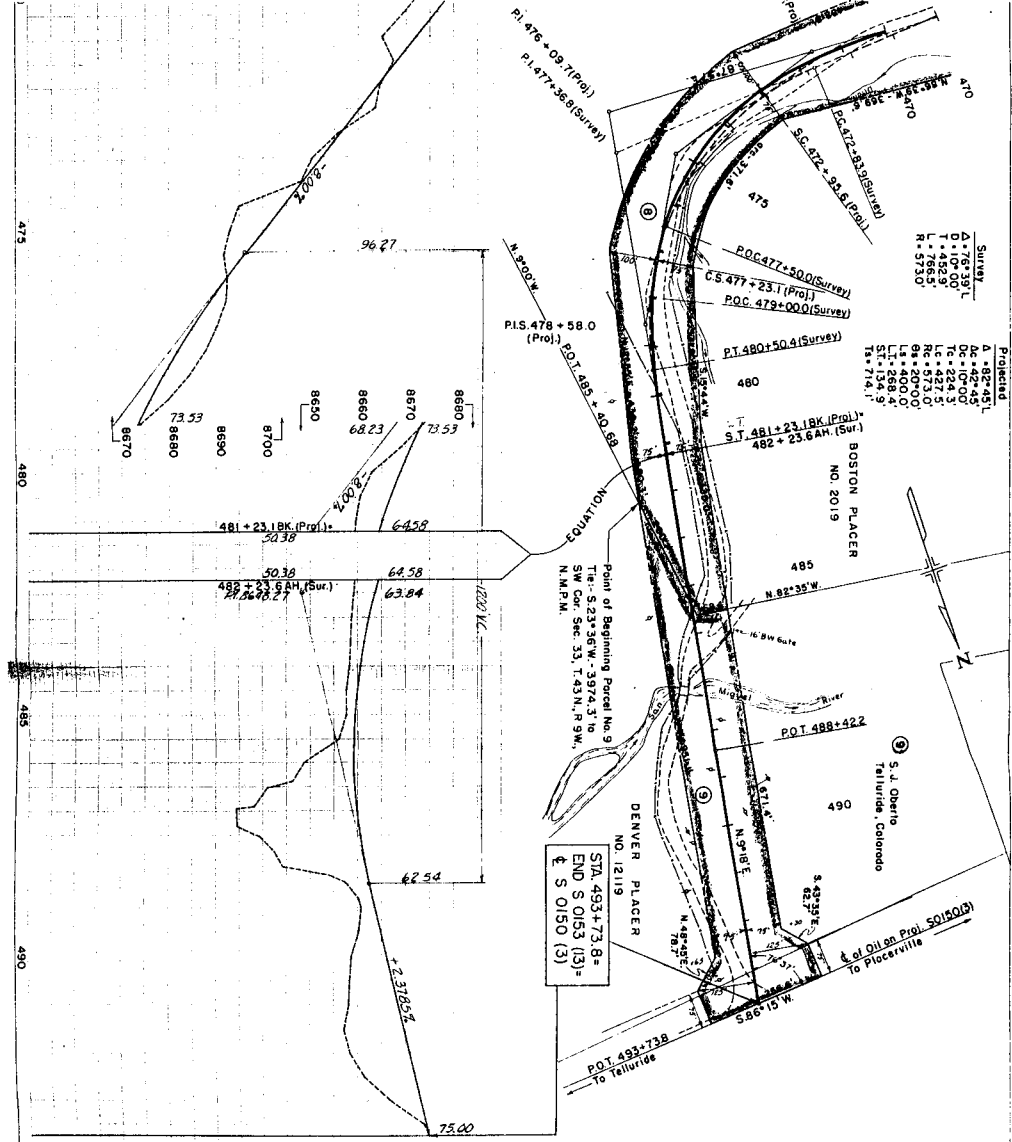

Survey

A = 82.451
B = 42.451
C = 10.000
D = 482.9
E = 785.3
F = 573.0

Projected
A = 82.451
B = 42.451
C = 10.000
D = 482.9
E = 785.3
F = 573.0
G = 20.000
H = 482.9
I = 288.4
J = 134.9
K = 714.9

P.O.C. 477+500 (Survey)
C.S. 477+23.1 (Proj.)
P.O.C. 479+000 (Survey)

P.T. 480+50.4 (Survey)

S.T. 481+23.1 BK (Proj.)
482+23.6 AM (Sur.)

Point of Beginning Parcel No. 9
Tie: S 52.3° 36' W, 3974.3' to
SW Cor. Sec. 33, T. 33 N, R. 9 W,
N.M.P.M.

STA. 493+73.8 =
END S 0153 (13) =
S 0150 (3)