


BUREAU DEPT. OF HIGHWAYS
FORM C. D. H. 121
MARCH 1934
TITLE SHEET

DEPARTMENT OF HIGHWAYS STATE OF COLORADO

PLAN AND PROFILE OF PROPOSED FEDERAL AID PROJECT NO. ER 54(I) STATE HIGHWAY NO. 144 MORGAN COUNTY

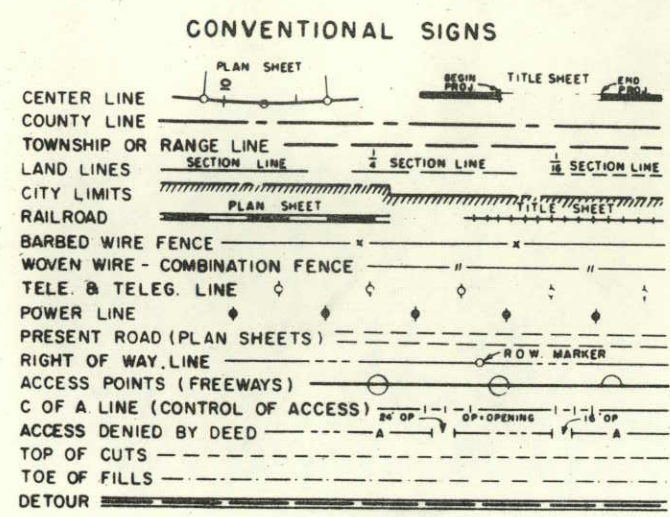


SCALES OF ORIGINAL DRAWINGS
ON PLAN, 1 IN. = 100 FT.
ON PROFILE, 1 IN. = 100 FT. HORIZONTAL
1 IN. = 10 FT. VERTICAL
GRADE LINE ON PROFILE IS SHOWN AS GRADE OF FINISHED ROAD
LENGTH OF PROJECT = 4,069.7 FT. = 0.771 MILES

FEDERAL ROAD REGION NO.	DIVISION	PROJECT NO.	SHEET NO.
9	COLORADO	ER 54(I)	1

REVISIONS	


RIGHT OF WAY
WEST OF FORT MORGAN
INDEX OF SHEETS

SHEET NO	
1	TITLE SHEET
2	TABULATION SHEET
3 & 4	PLAN & PROFILE
5	OWNERSHIP MAP

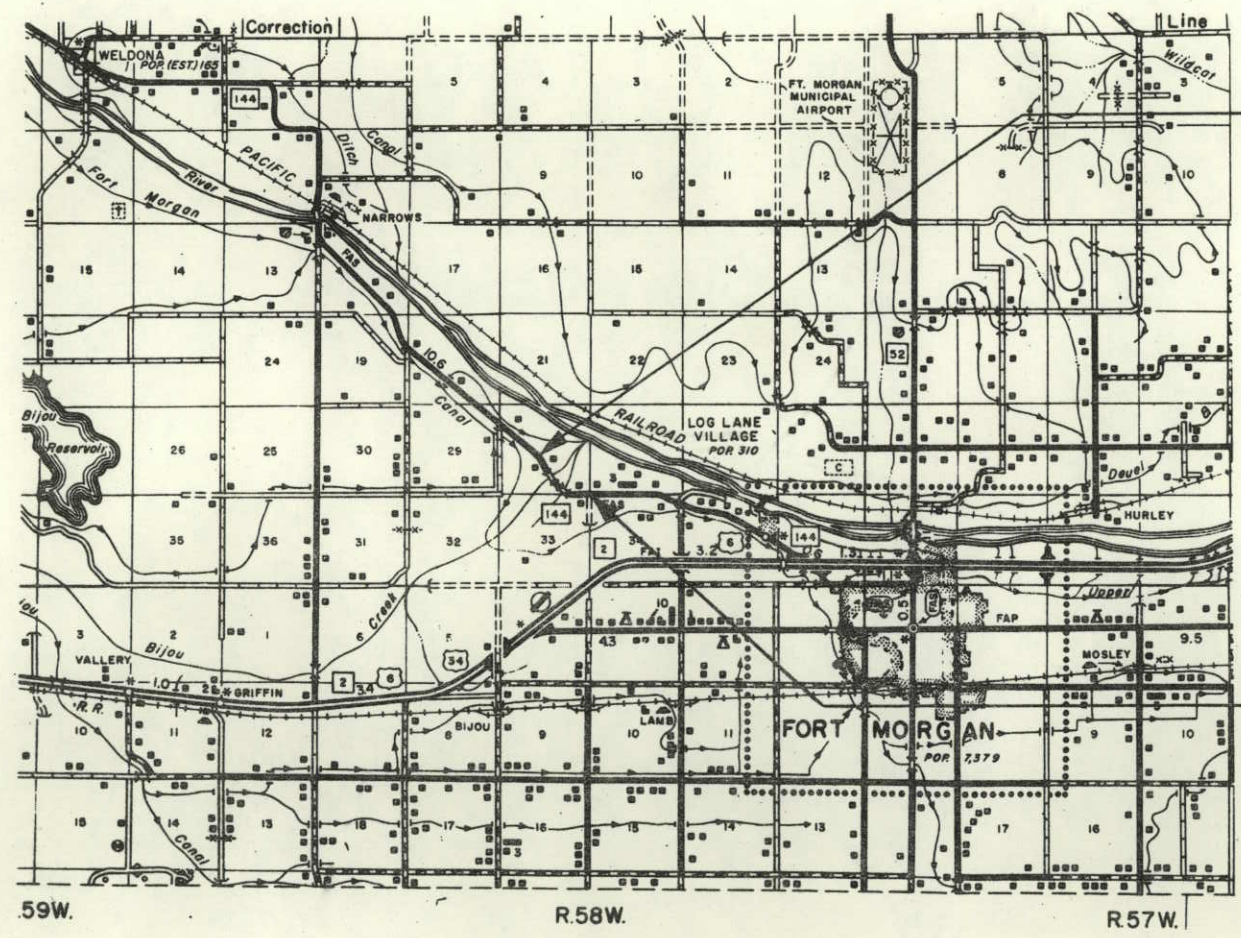

STA. 9+00
BEGIN R.O.W.
PROJ. ER 54(I)

STA. 49+69.7
END R.O.W.
PROJ. ER 54(I)

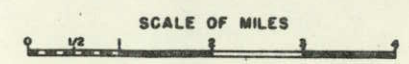

FEDERAL ROAD DIVISION NO.	DISTRICT	PROJECT NO.	SHEET NO.
0	COLORADO	ER54(1)	2

RIGHT OF WAY WEST OF FORT MORGAN

[illegible]


FED. ROAD REG. NO.	DIVISION	PROJECT NO.	SHEET NO.
9	COLO.	E.R. 54 (1)	3

RIGHT OF WAY
WEST OF FORT MORGAN

S.E. $\frac{1}{4}$ Sec. 28
T. 4 N., R. 38 W.

1. *ETHEL M. WOLFF* formerly
ETHEL M. NELSON &
W. A. NELSON, ESTATE
 ROUTE 2
 FT. MORGAN, COLO.

BEGIN R.O.W. ER54(1)
STA. 9+00

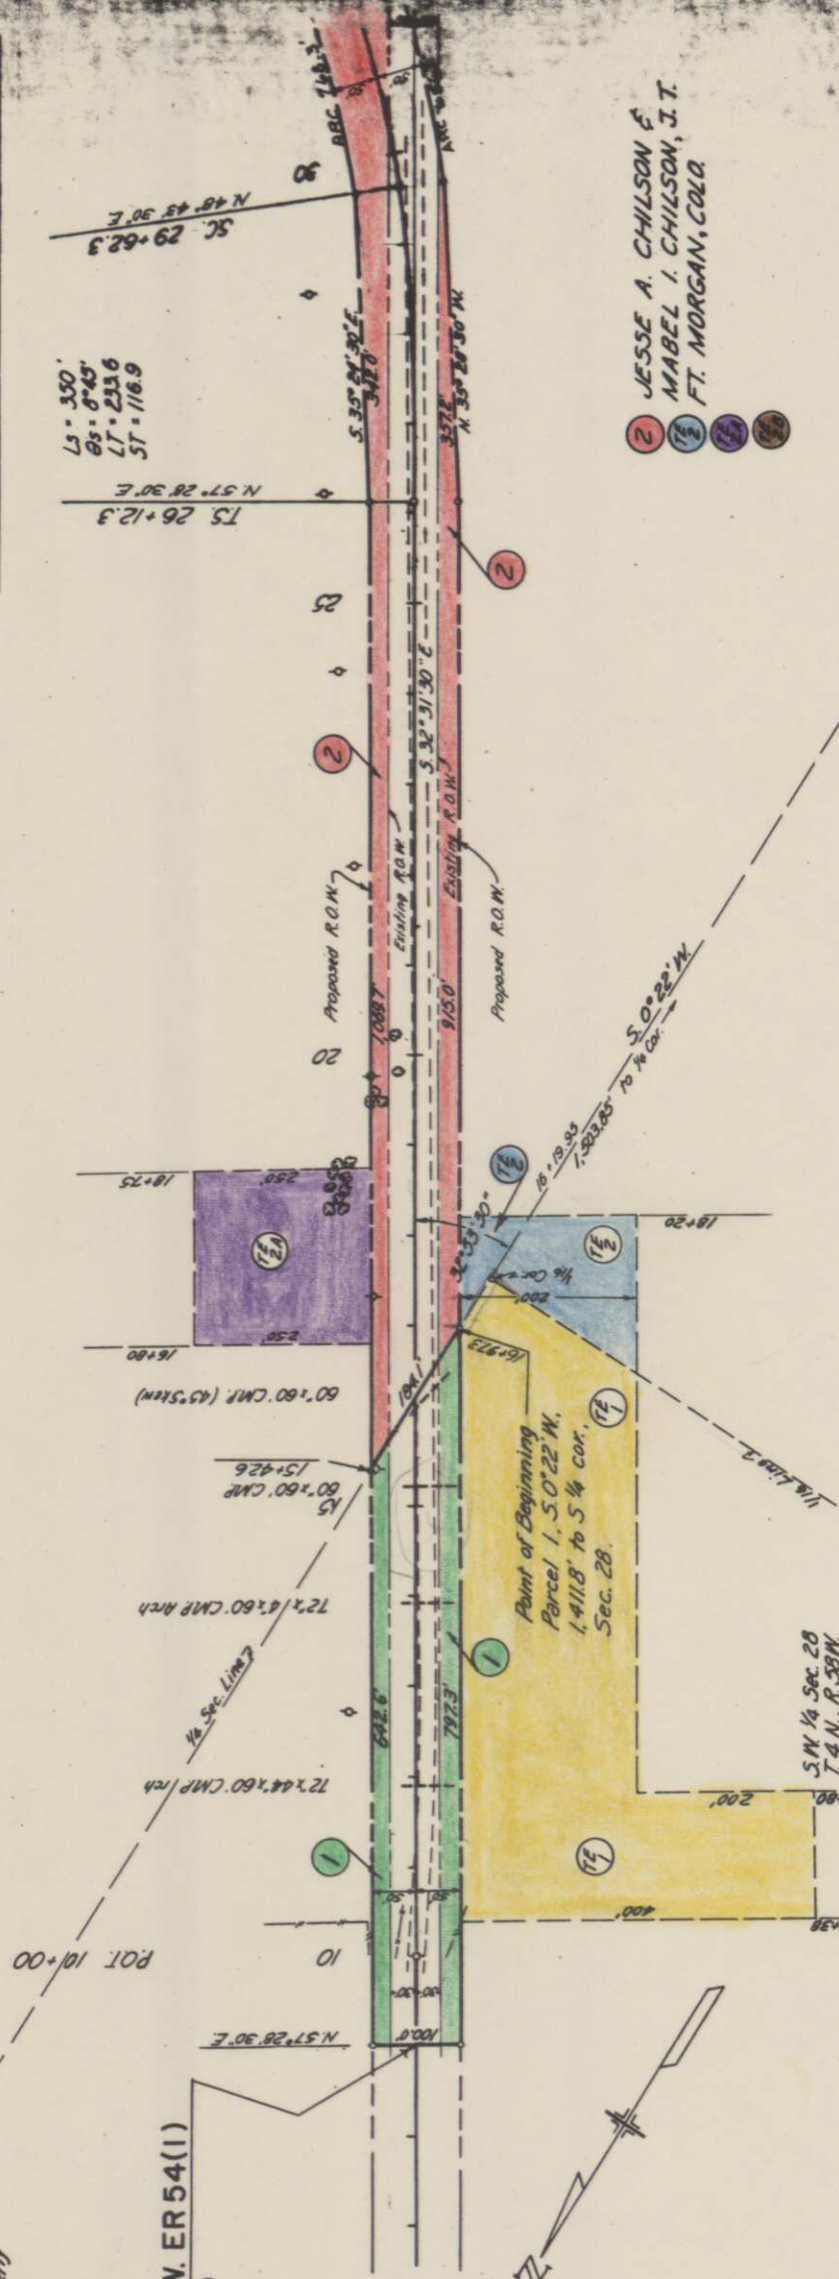

2 JESSE A. CHILSON &
MABEL I. CHILSON, J. T.
FT. MORGAN, COLO.

REVISIONS

REVISIONS



5























