


Conveys all that part of Secs. 3 and 1, T. 6 S., R. 89 W. of the 6th P.M., Sec. 33, T. 5 S., R. 88 W., Secs. 6 and 5, T. 6 S., R. 88 W. situate within the Right of Way of Colorado State Highway F.A. Project No. 240-J; that part of Secs. 5 and 4, T. 6 S., R. 88 W. and Secs. 33, 36, and 23, T. 5 S., R. 88 W. situate within the R.O.W. of A.W. Project No. 2001 *2; that part of Sec. 33, T. 5 S., R. 88 W. situate within the R.O.W. of A.W. Project No. 2001 *3; that part of Secs. 30 and 29, T. 5 S., R. 87 W. situate within the R.O.W. of A.W. Project No. 2001 *4; that part of Secs. 29, 20, and 21, T. 5 S., R. 87 W. situate within the R.O.W. of P.W.A. Project No. 163-A.R.; and that part of Secs. 21, 16, 13, 14, 11, 12, and 1, T. 5 S., R. 87 W. and Sec. 6, T. 5 S., R. 86 W. situate within the R.O.W. of P.W.A. Project No. 163-A, all in Eagle and Garfield Counties in the State of Colorado; except those tracts and sub divisions under private ownership as shown on the map.

(Signed) Jessie M. Gardner
Register, U. S. Land Office
Date 12-2-37
Denver, Colorado

Of the aforesaid subdivisions, the following are situate within the boundaries of the WHITE RIVER NATIONAL FOREST: Secs 33, 35, 36, and 25, T.5 S., R.88 W., Secs. 6, 5, and 4, T.6 S., R. 88 W., and Secs. 30, 29, 20, 21, and 16, T.5 S., R. 87 W. of the 6th P.M.

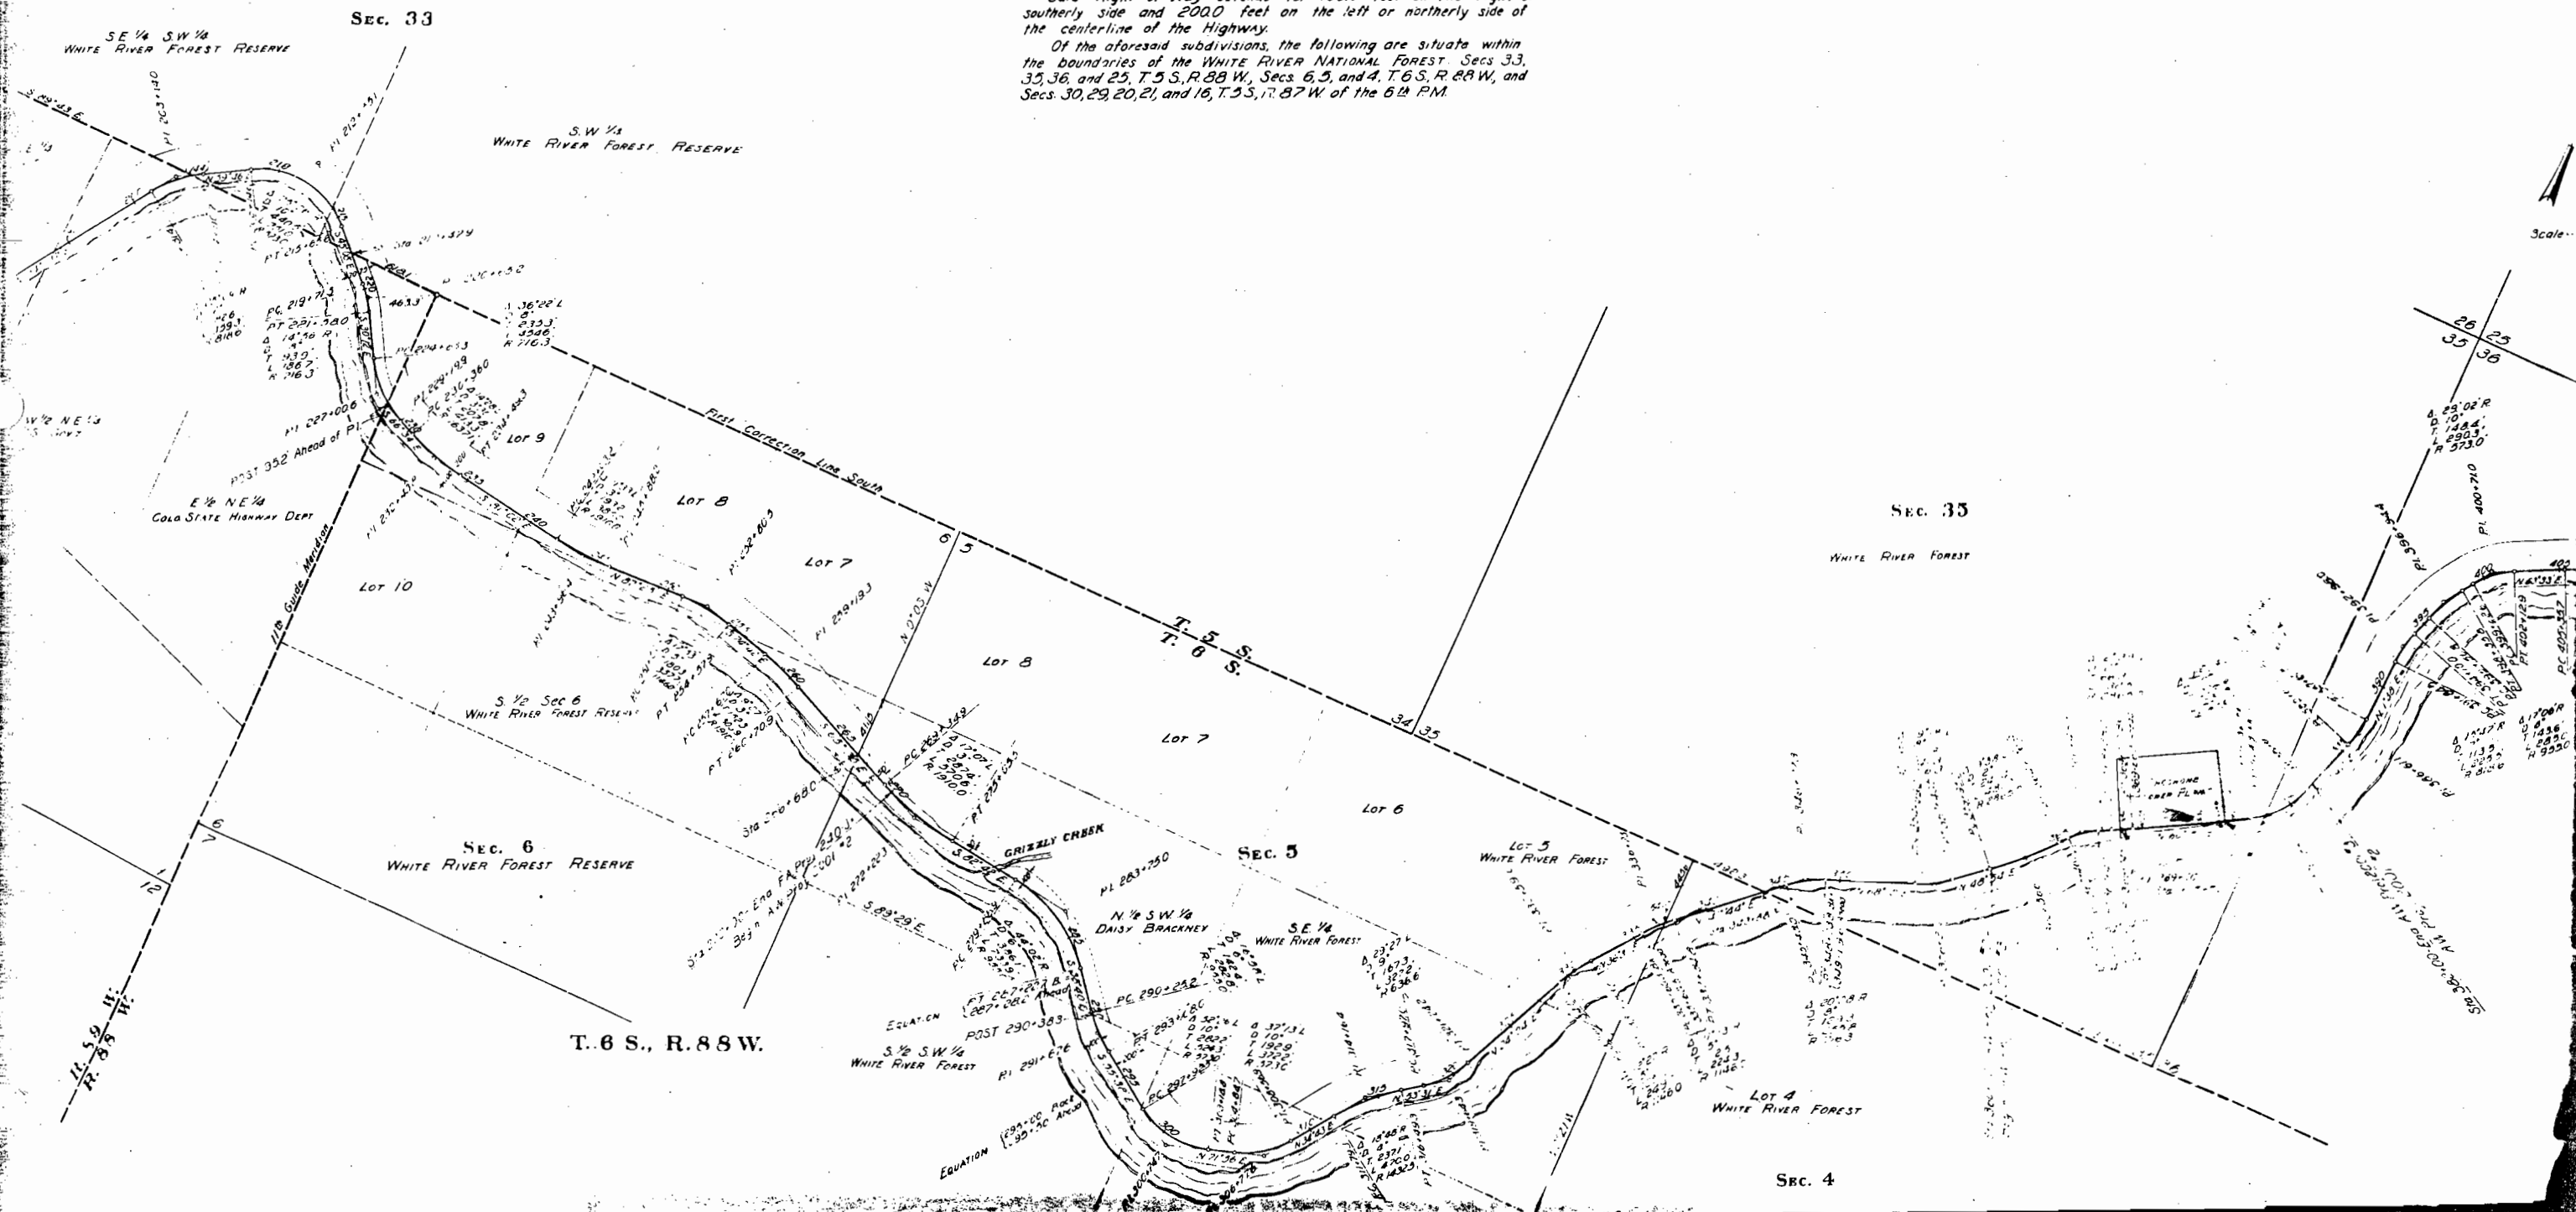

T. 5 S., R. 88 W.

N

Scale 1 in. = 100 ft.

SEC. 25

WHITE RIVER NAT'L FOREST

R. 88 W.
R. 87 W.

Lot 13

Lot 12

TRACT 4A
MARY COMSTOCK CO.

Lot 17

SEC. 30


WHITE RIVER NAT'L FOREST


SEC. 36

WHITE RIVER NAT'L FOREST

SEC. 28

WHITE RIVER NAT'L FOREST

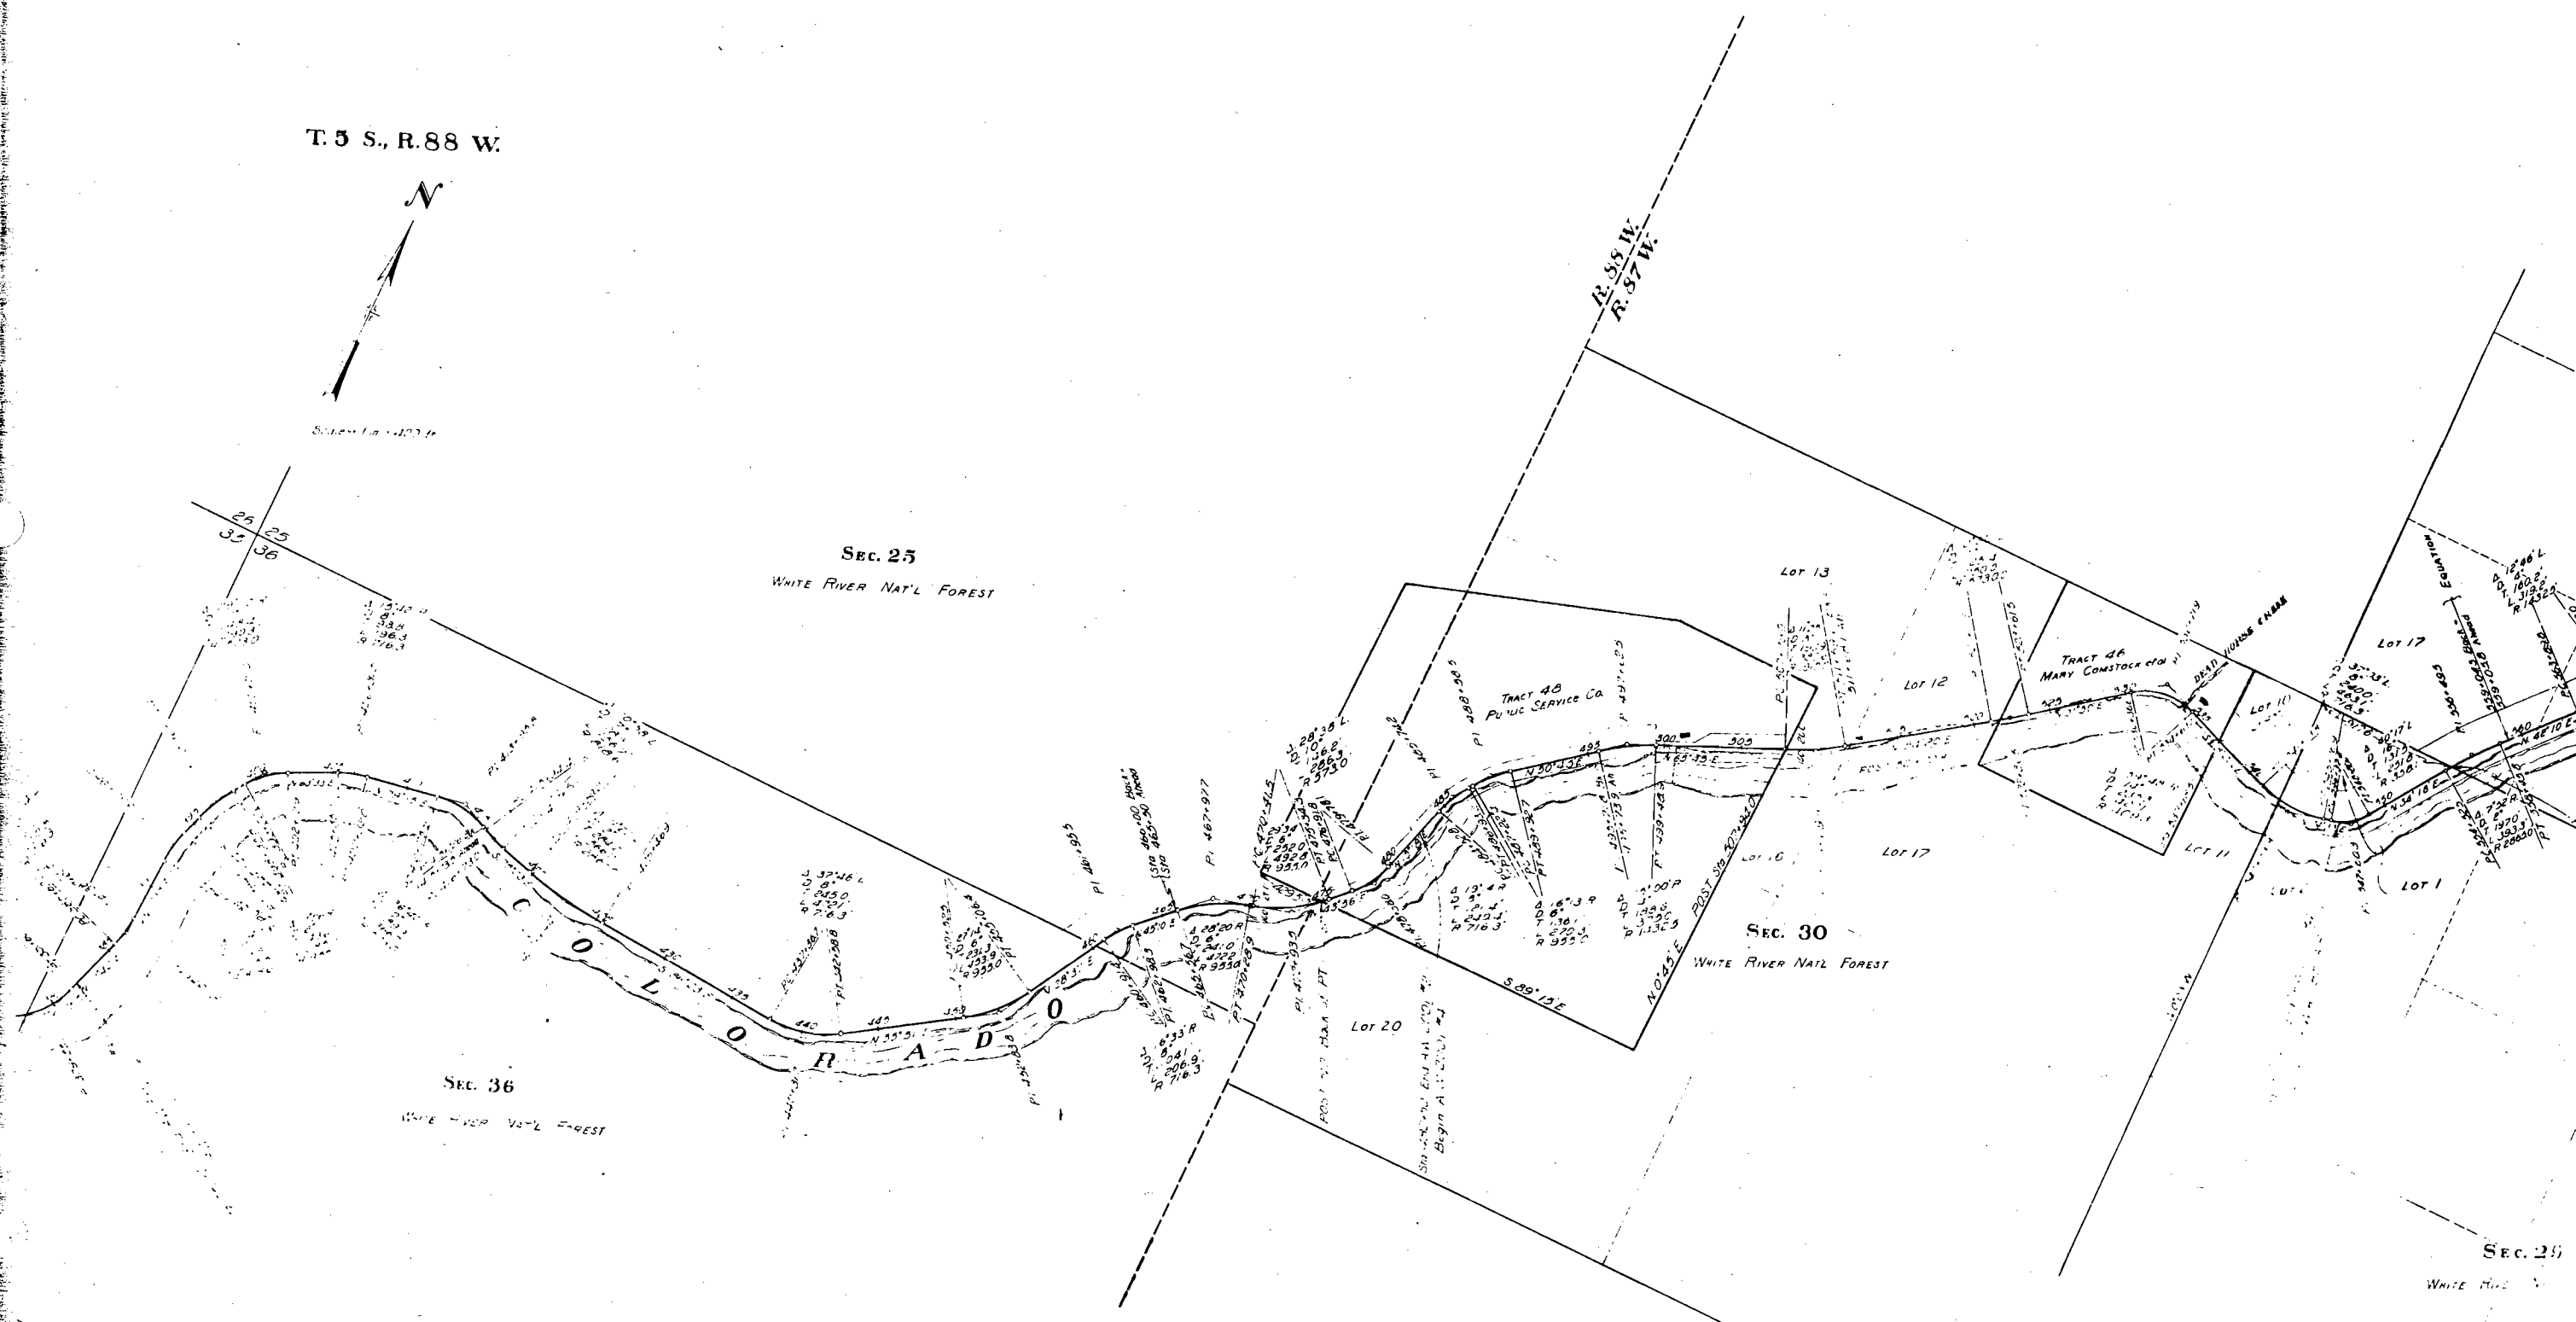

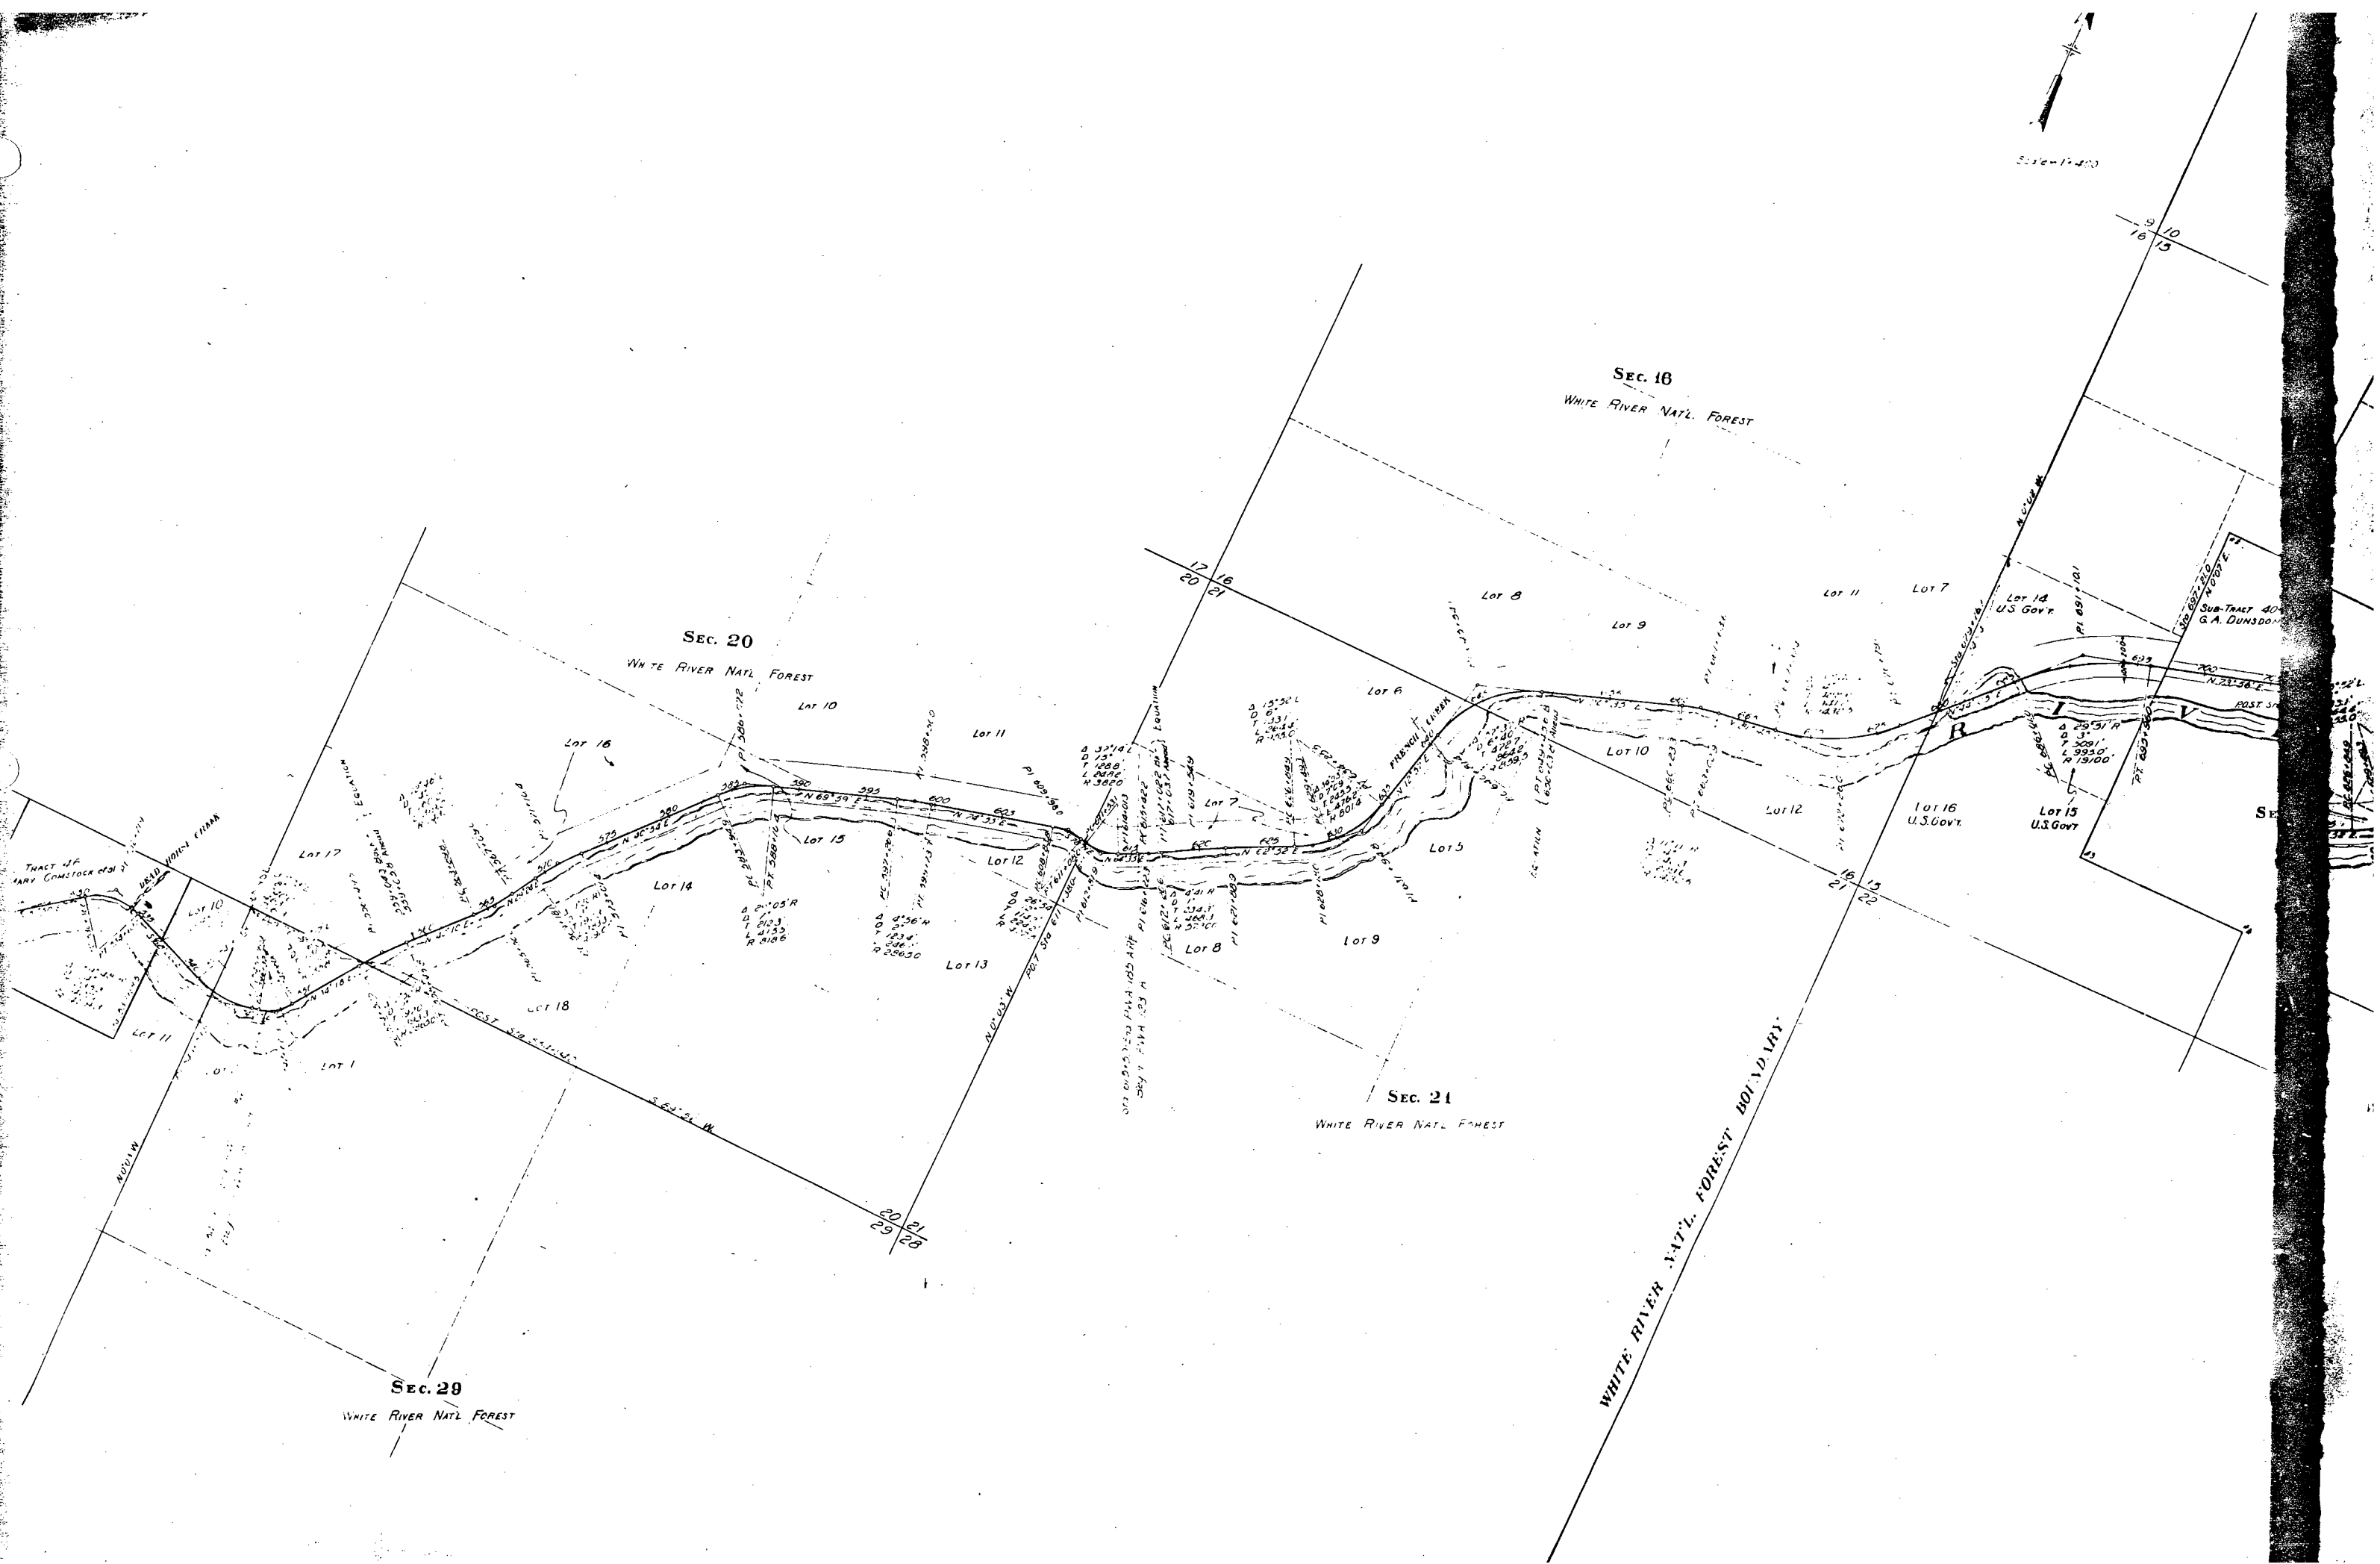

Scale - 1" = 400'



SEC. 16
WHITE RIVER NAT'L. FOREST


SEC. 11

SEC. 14


SEC. 15

WHITE RIVER NAT'L. FOREST BOUNDARY

CARFIELD COUNTY
EAGLE COUNTY

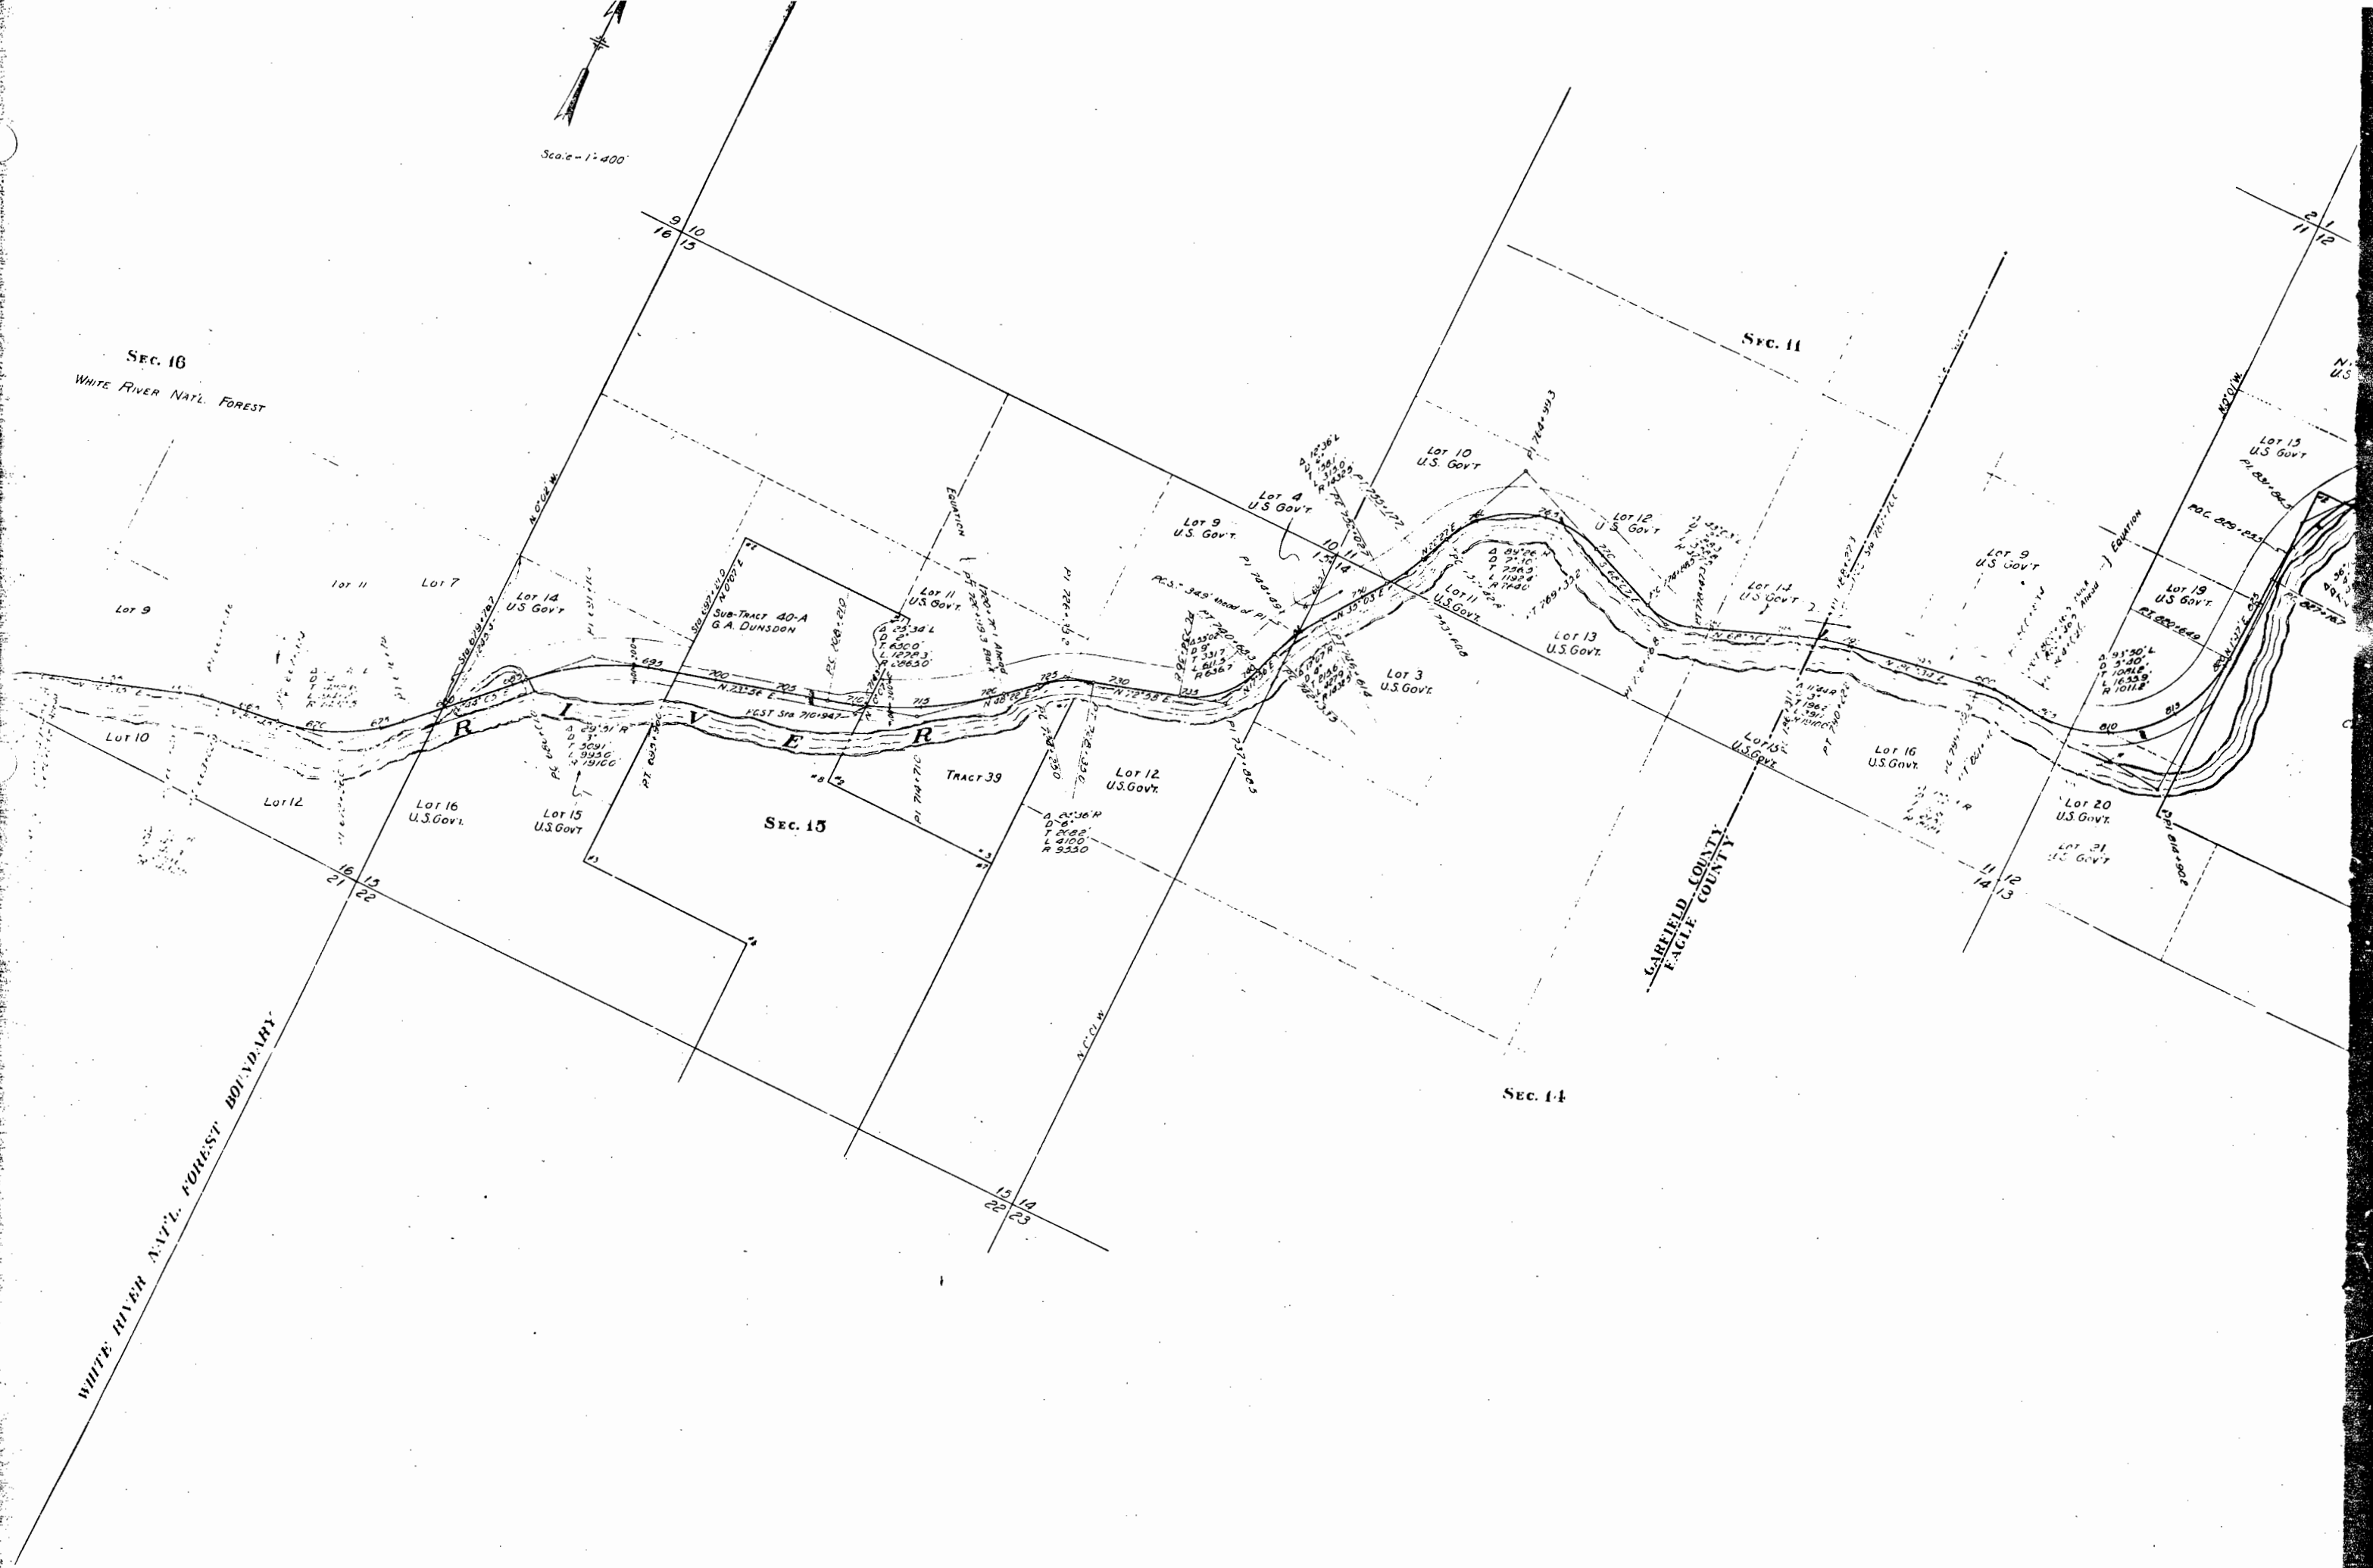

T. 5 S., R. 86 W.

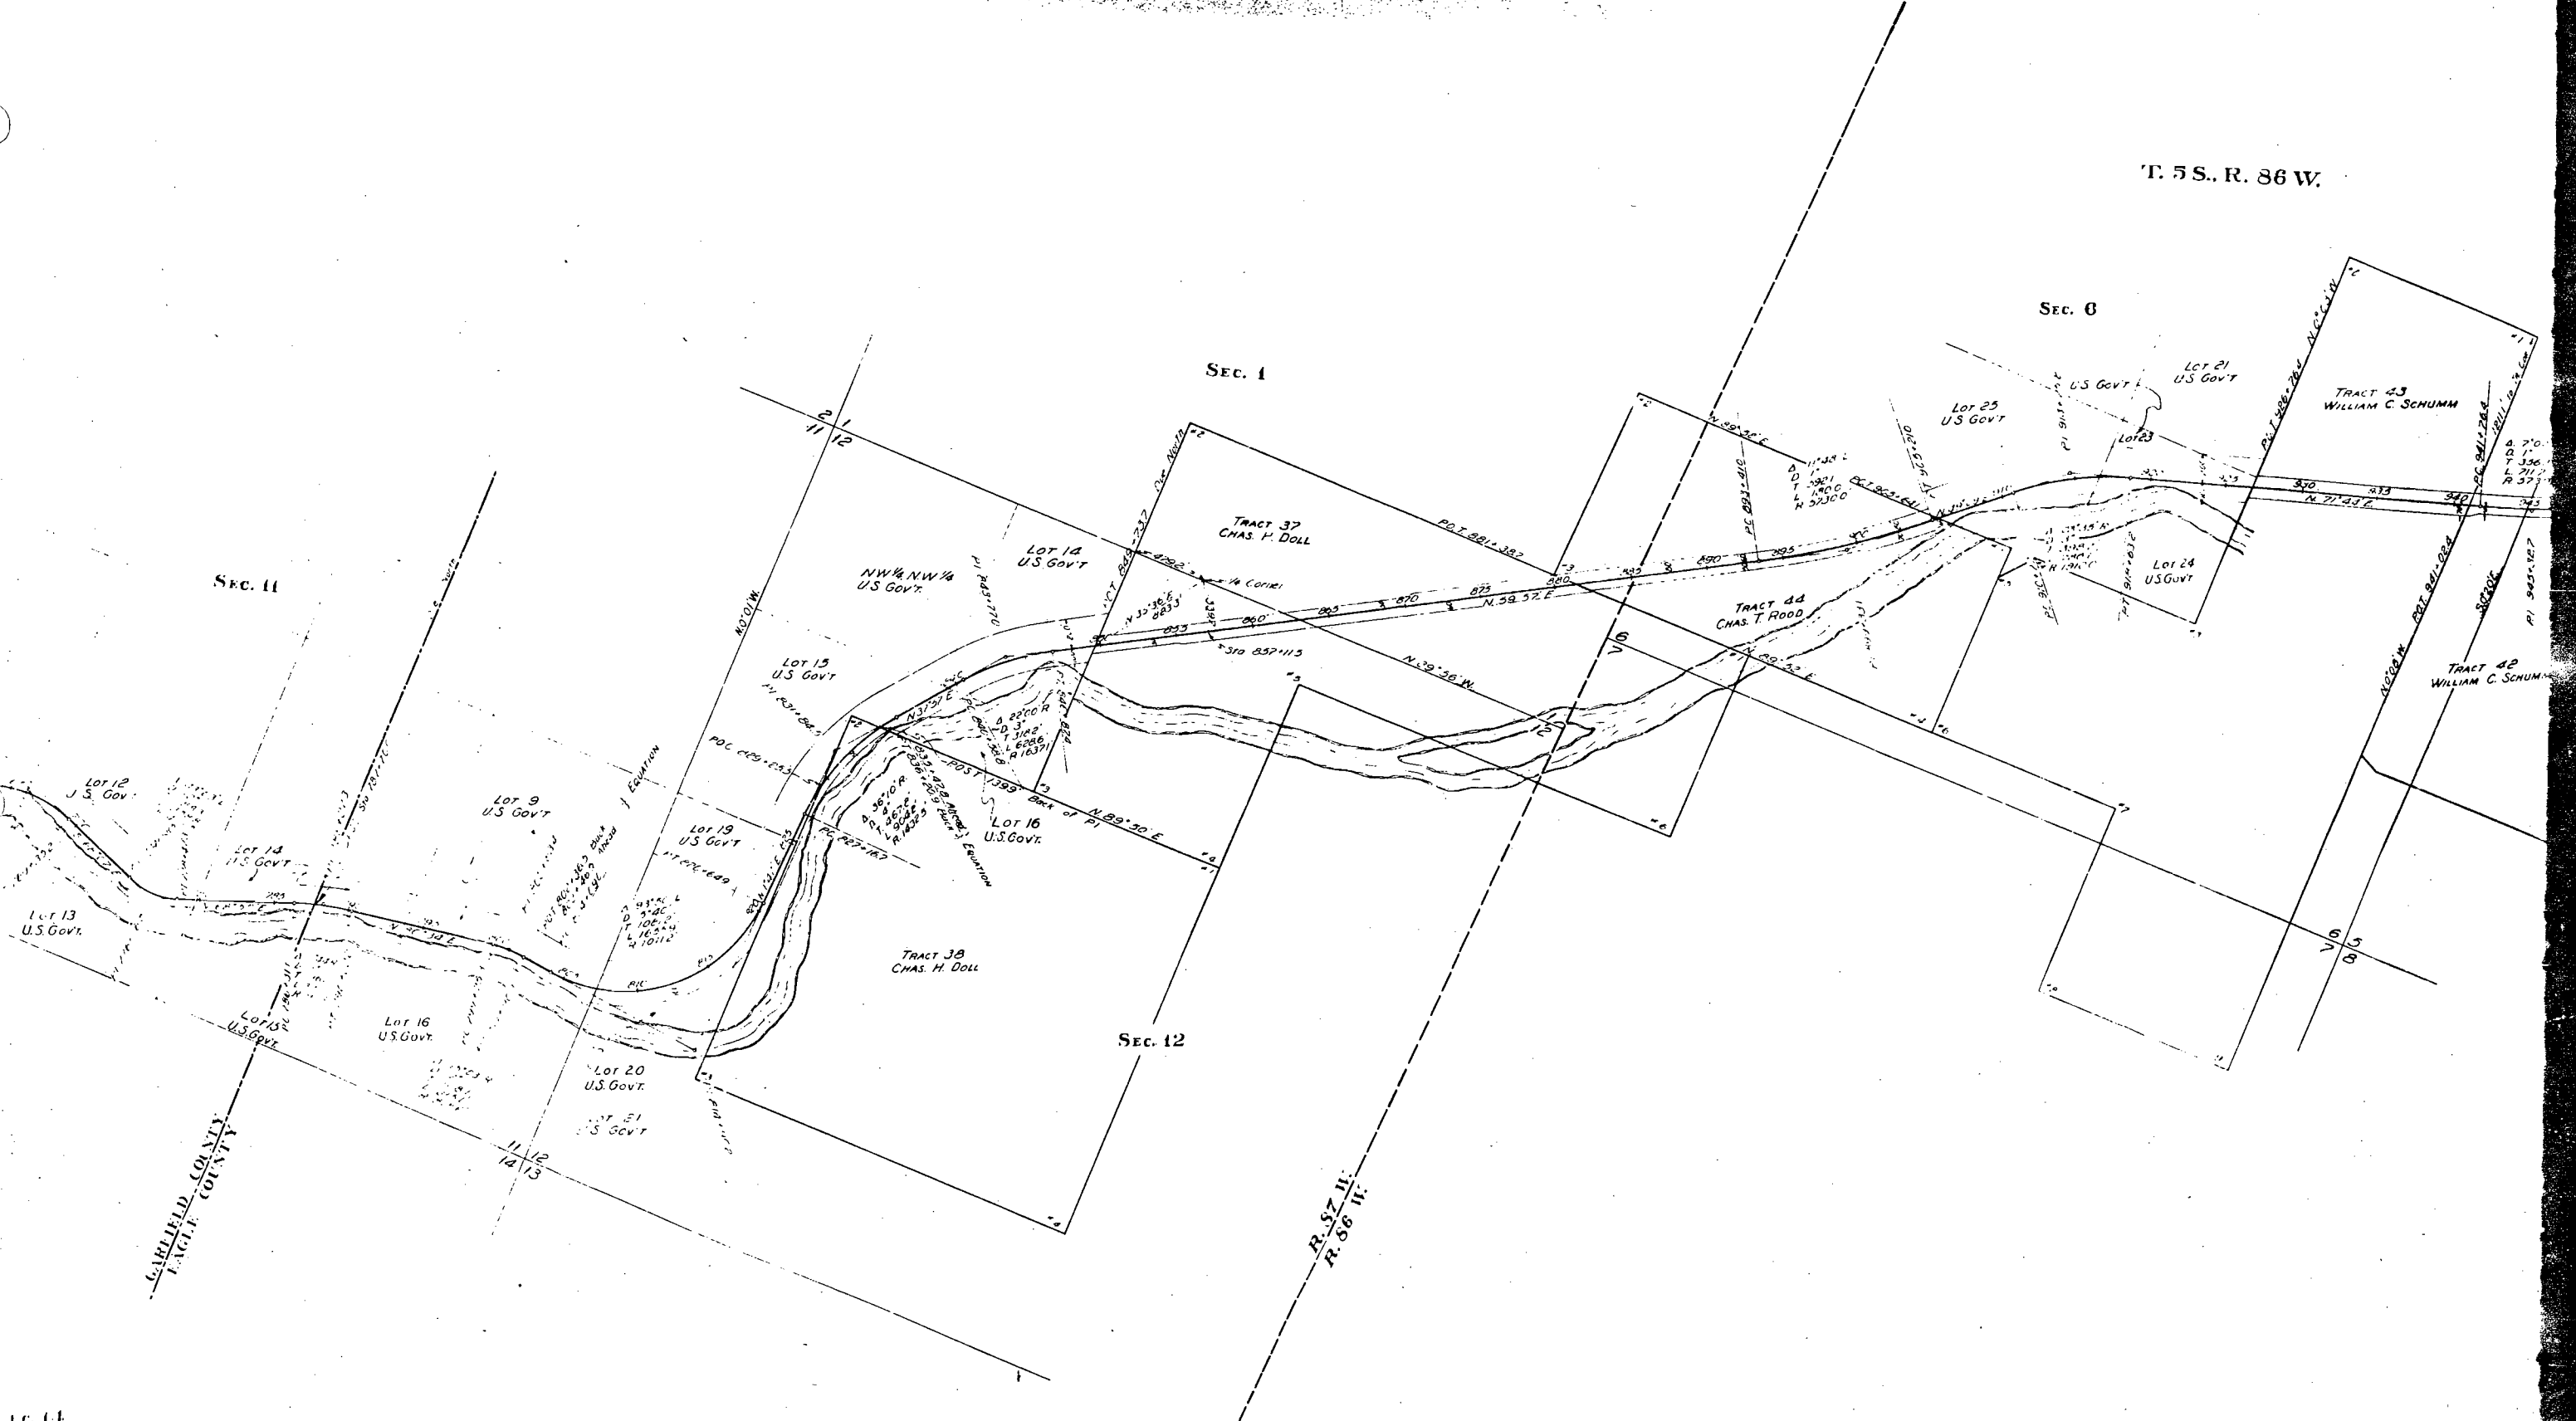


T. 5 S., R. 86 W.

EC. 11

SEC. 1

SEC. 8

SEC. 12

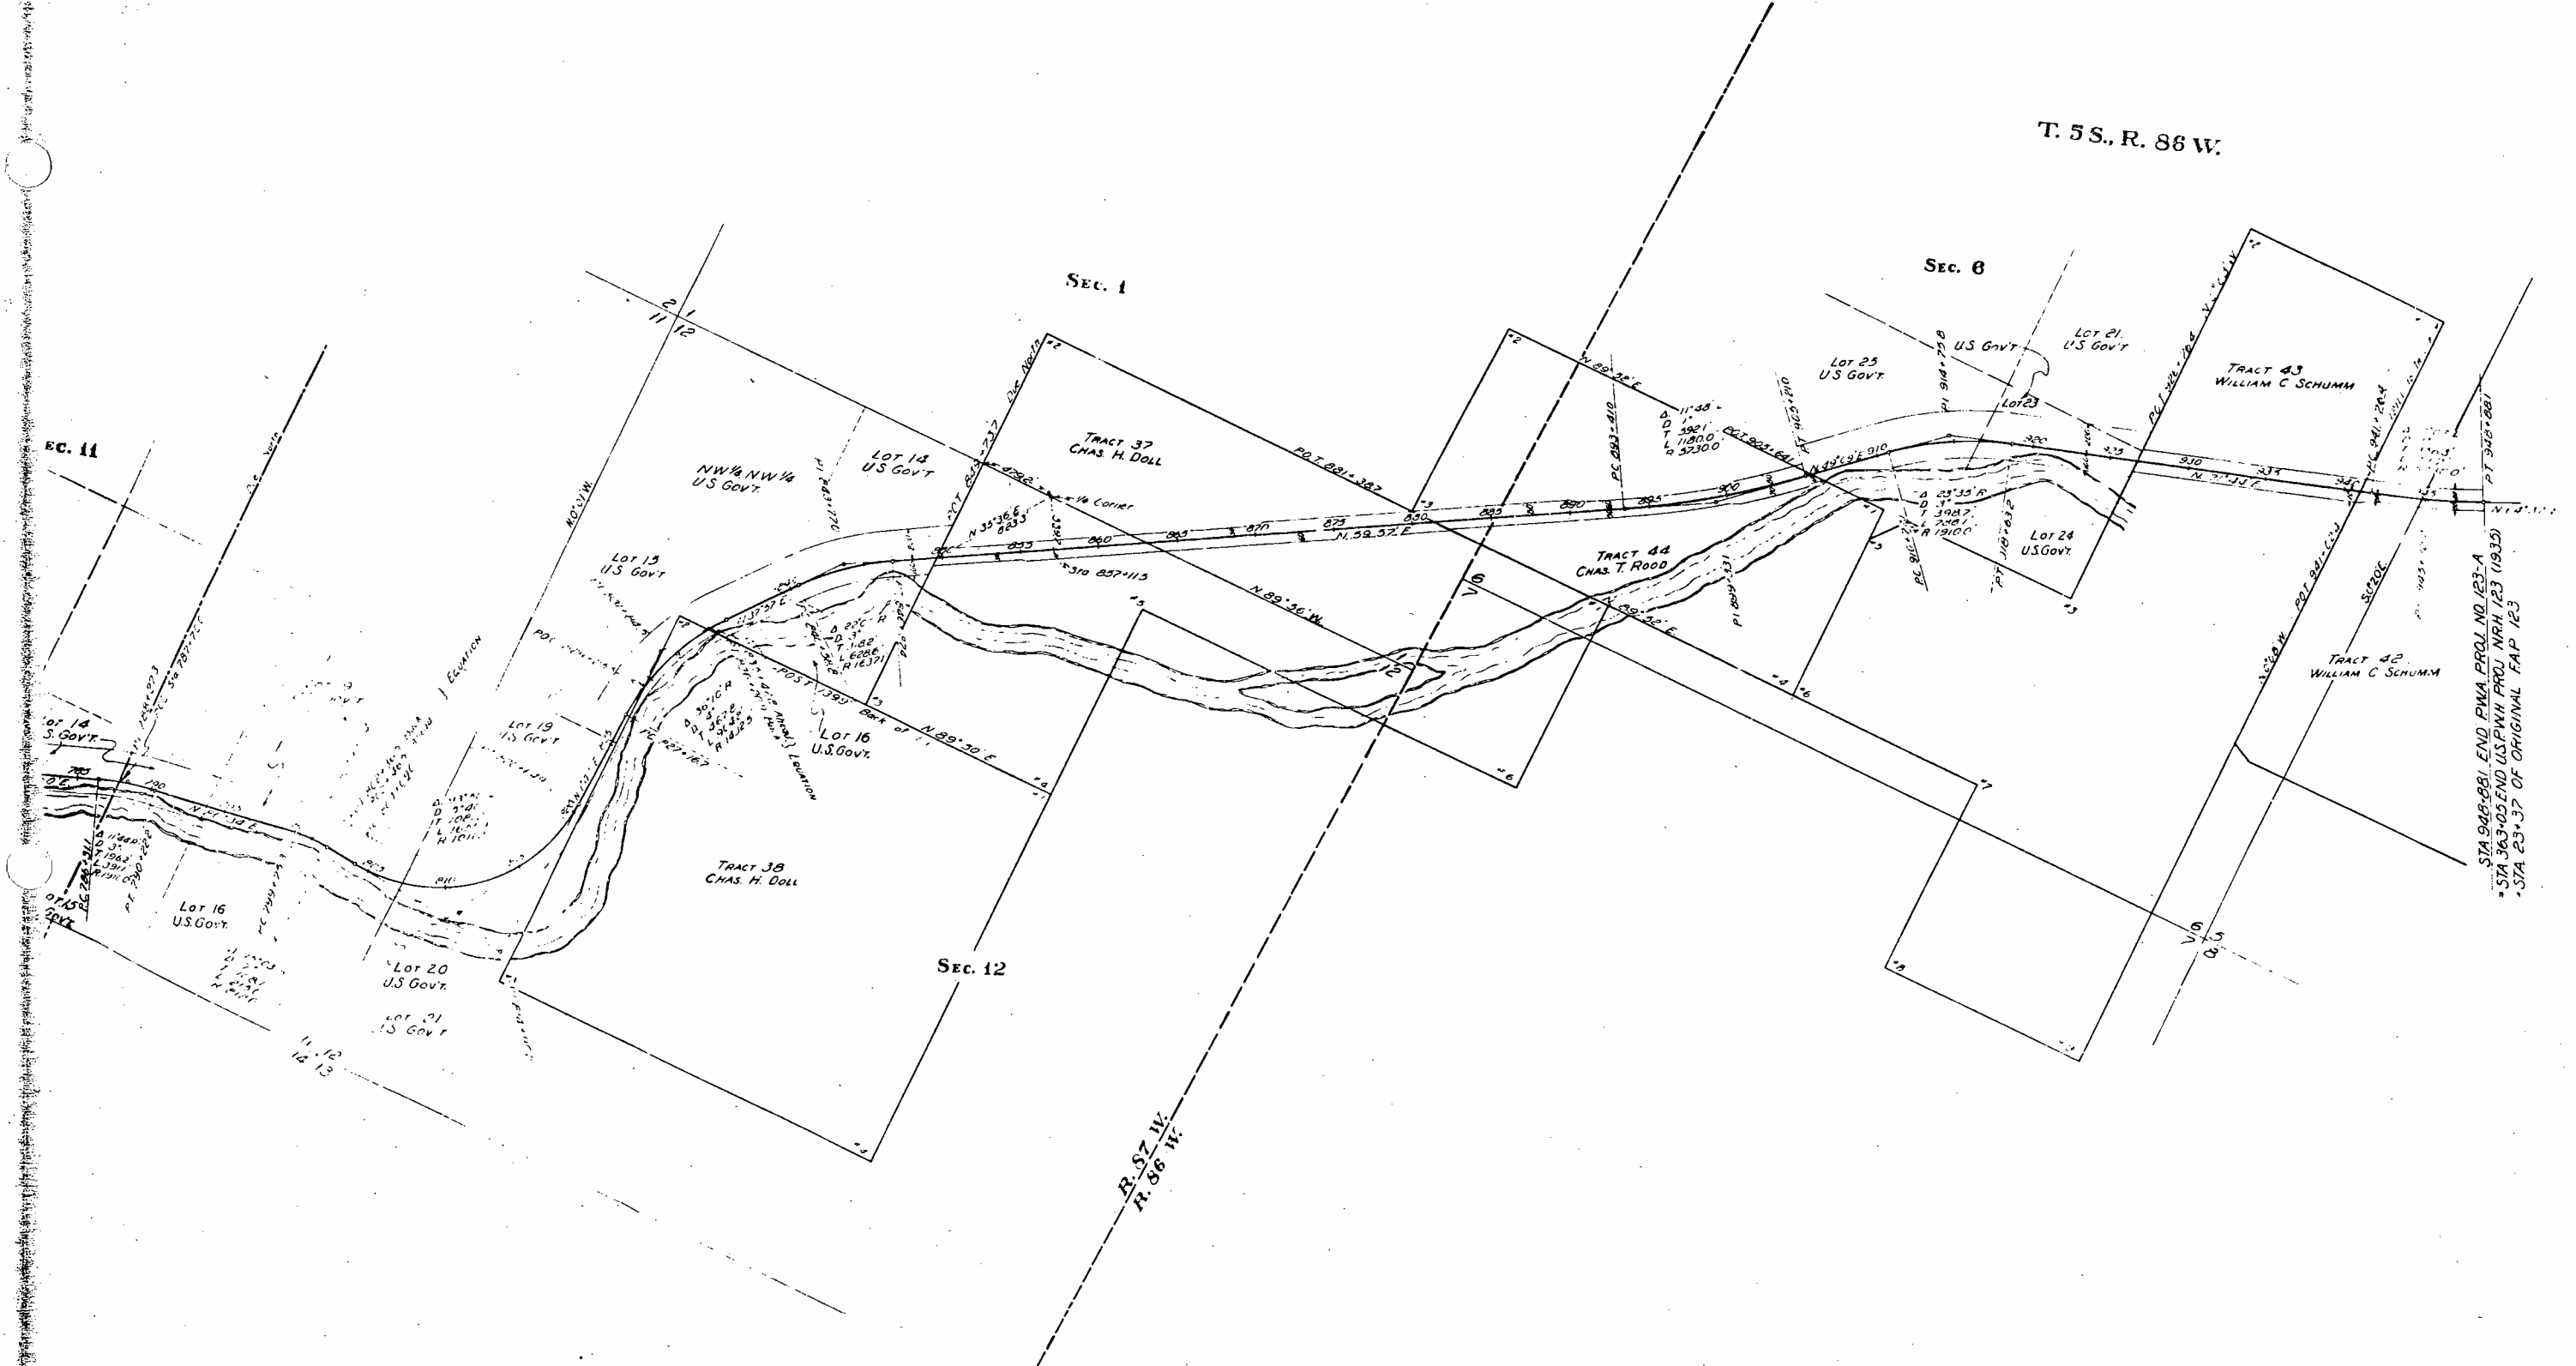



STA 948+88.1 END PWA PROJ NO 123-A
STA 363+05 END USFWH PROJ NRH 123 (1935)
STA 23+37 OF ORIGINAL FAP 123

T 5 S. R. 87 W.

COLORADO STATE HIGHWAY DEPARTMENT
PWA PROJECT No 185AR E123AR
RIGHT OF WAY MAP No 3
Revised May 13, 1937 by D.J. Monson
20 E. 9-37 vDW

Section 21

U.S. GOVERNMENT LAND

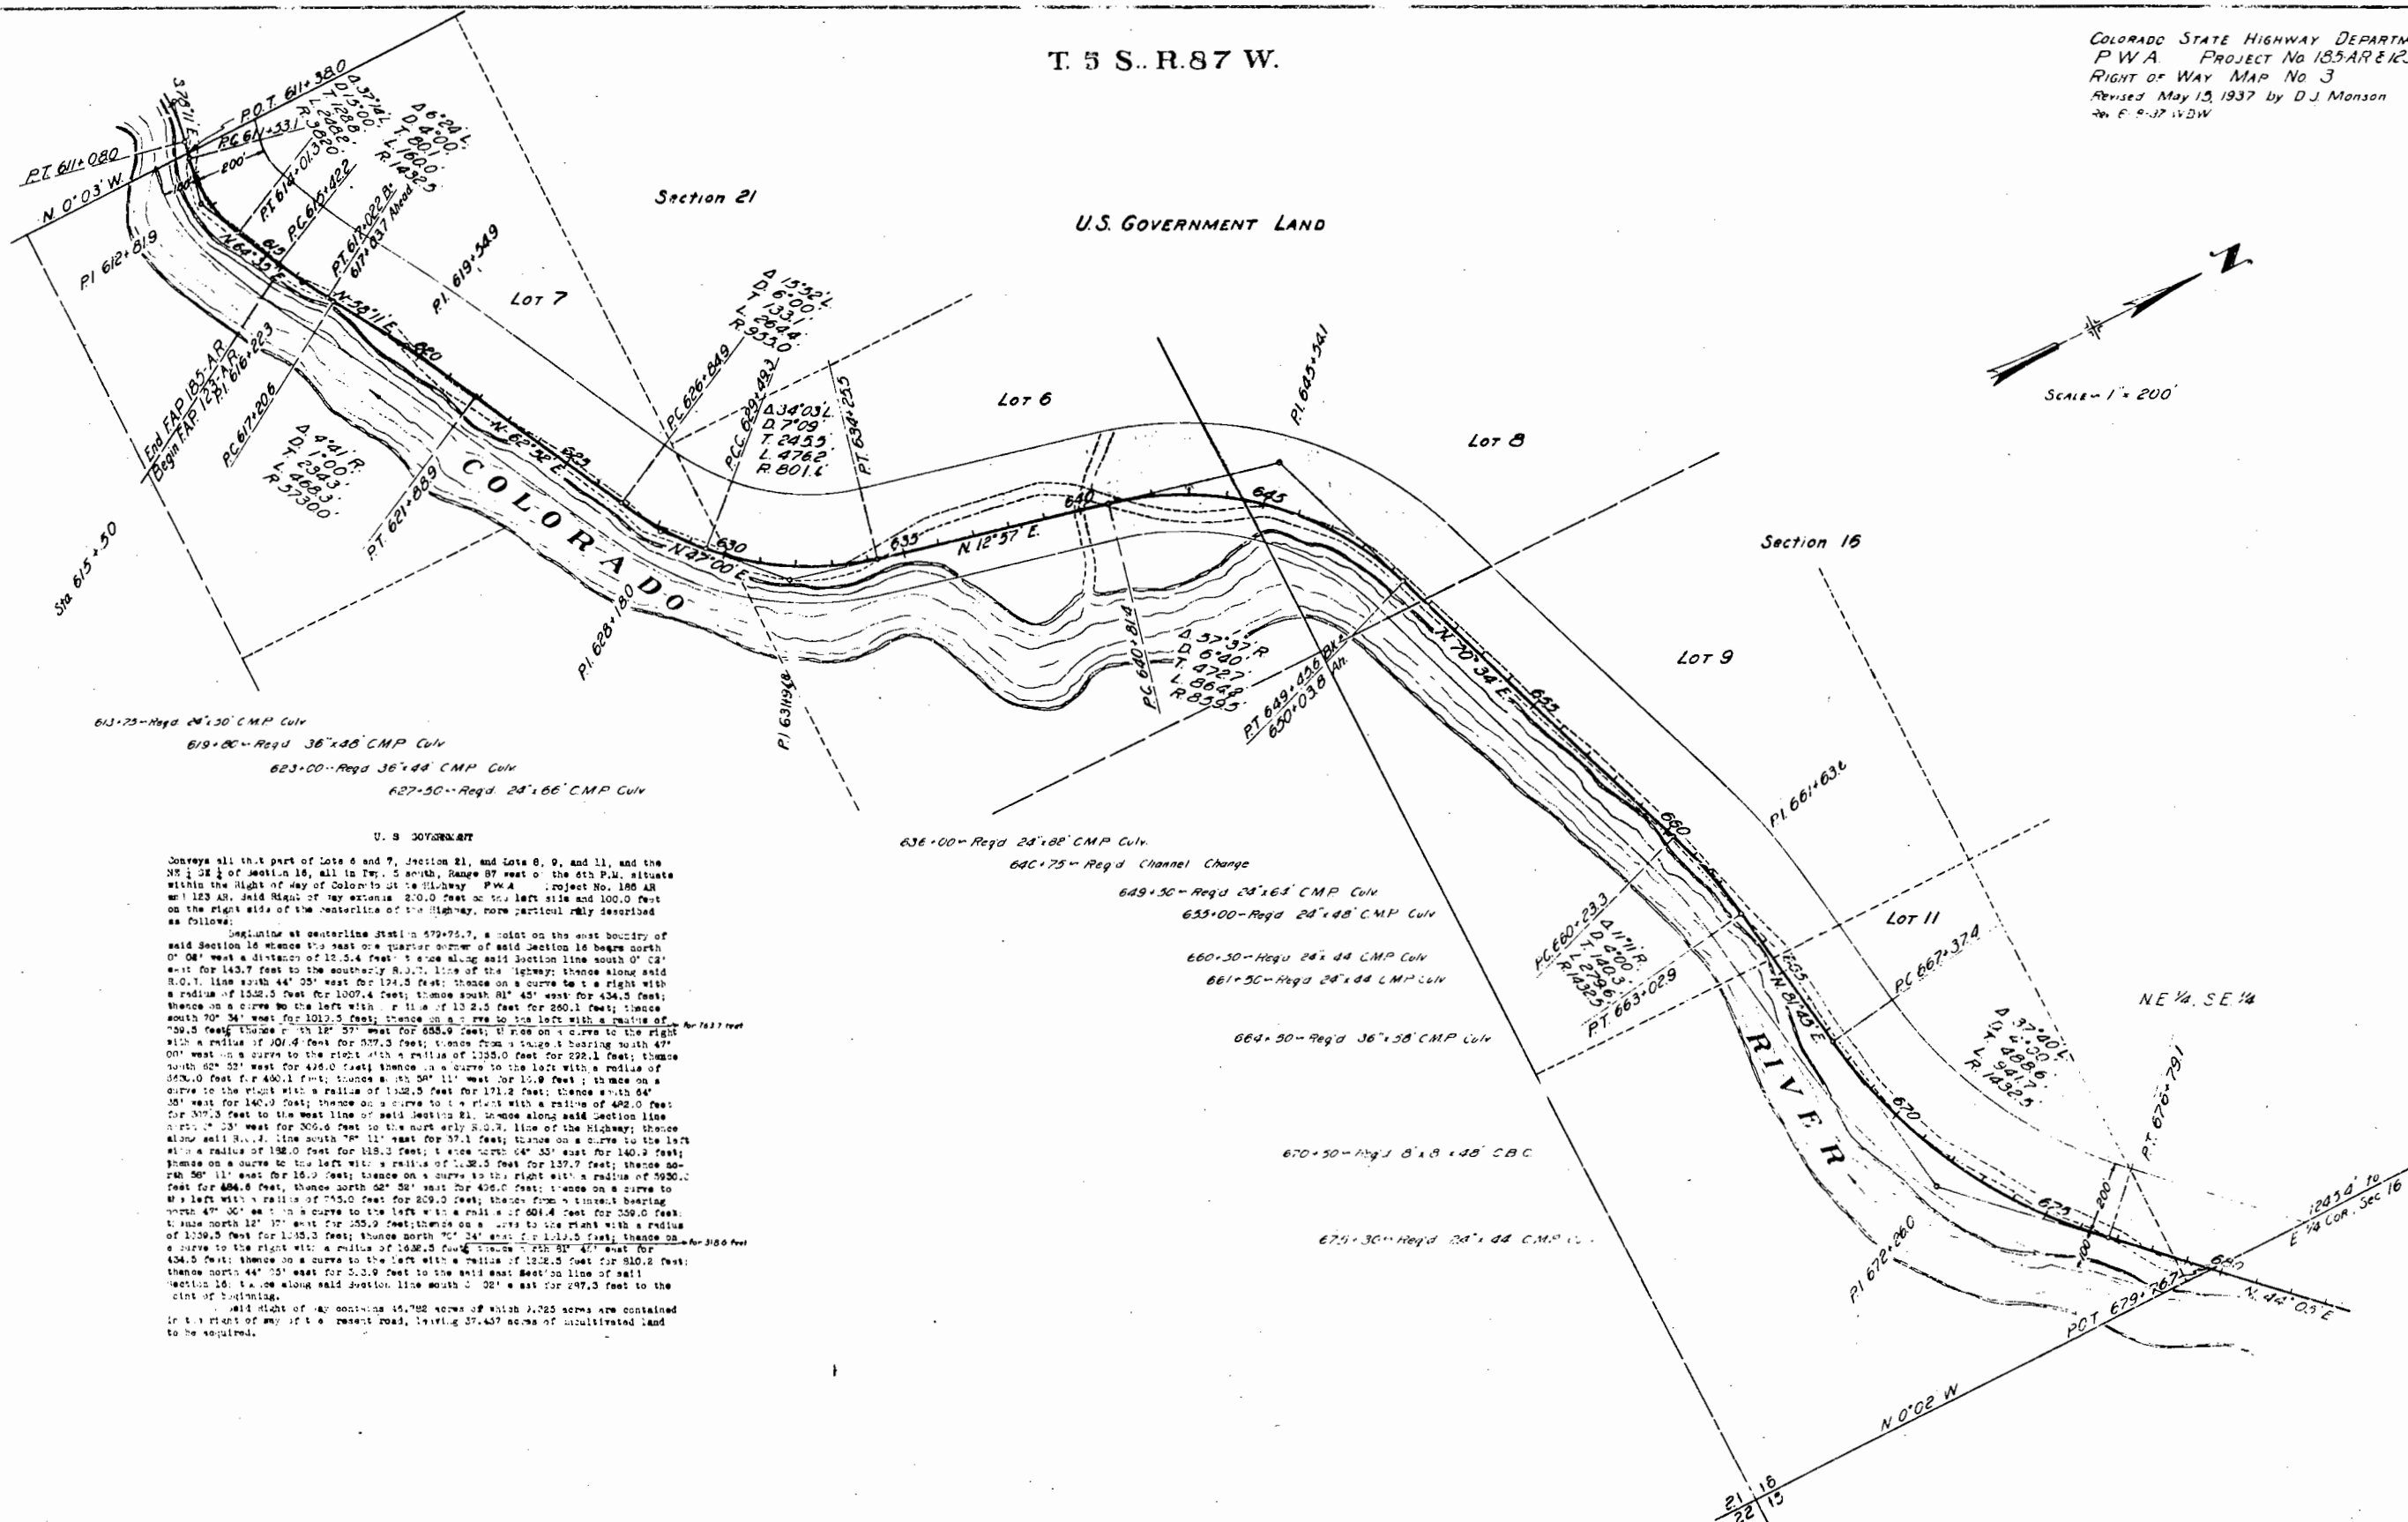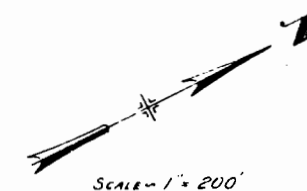



Conveys all that part of Lots 6 and 7, Section 21, and Lots 8, 9, and 11, and the NE 1/4 of Section 16, all in Twp. 5 South, Range 87 West of the 6th P.M., situate within the Right of Way of Colorado State Highway PWA Project No. 185 AR and 123 AR. Said Right of Way extends 200.0 feet on the left side and 100.0 feet on the right side of the centerline of the Highway, more particularly described as follows:

Beginning at centerline station 479+75.7, a point on the east boundary of said Section 16 thence the east one quarter corner of said Section 16 bears north 0° 04' west a distance of 12.5.4 feet; thence along said section line south 0° 02' east for 143.7 feet to the southerly R.O.W. line of the Highway; thence along said R.O.W. line south 44° 05' west for 174.5 feet; thence on a curve to the right with a radius of 1532.5 feet for 1007.4 feet; thence south 81° 45' west for 434.5 feet; thence on a curve to the left with a radius of 1324.5 feet for 280.1 feet; thence south 70° 34' west for 1012.5 feet; thence on a curve to the left with a radius of 750.5 feet for 127.5 feet; thence south 12° 57' west for 655.9 feet; thence on a curve to the right with a radius of 301.4 feet for 527.3 feet; thence from a tangent bearing south 47° 00' west on a curve to the right with a radius of 1335.0 feet for 222.1 feet; thence south 62° 52' west for 474.0 feet; thence on a curve to the left with a radius of 863.0 feet for 430.1 feet; thence south 50° 11' west for 15.9 feet; thence on a curve to the right with a radius of 1322.5 feet for 171.2 feet; thence south 64° 55' west for 140.0 feet; thence on a curve to the right with a radius of 482.0 feet for 317.3 feet to the west line of said Section 21. thence along said section line north 7° 23' west for 206.6 feet to the north east R.O.W. line of the Highway; thence along said R.O.W. line south 78° 11' east for 37.1 feet; thence on a curve to the left with a radius of 132.0 feet for 118.3 feet; thence north 64° 33' east for 140.2 feet; thence on a curve to the left with a radius of 1332.5 feet for 137.7 feet; thence north 50° 11' east for 16.3 feet; thence on a curve to the right with a radius of 3930.0 feet for 454.6 feet; thence north 62° 52' east for 426.0 feet; thence on a curve to the left with a radius of 745.0 feet for 209.0 feet; thence from a tangent bearing north 47° 00' east on a curve to the left with a radius of 601.4 feet for 350.0 feet; thence north 12° 57' east for 255.0 feet; thence on a curve to the right with a radius of 1339.5 feet for 133.3 feet; thence north 70° 34' east for 1012.5 feet; thence on a curve to the right with a radius of 1636.5 feet for 128.5 feet; thence north 81° 45' east for 434.5 feet; thence on a curve to the left with a radius of 1322.5 feet for 171.2 feet; thence north 44° 05' east for 174.5 feet to the said east R.O.W. line of said section 16. thence along said section line south 0° 02' east for 247.3 feet to the point of beginning.

Said right of way contains 15,782 acres of which 3,325 acres are contained in the right of way of the present road, leaving 12,457 acres of unutilized land to be acquired.

SEC. 15, T. 5 S., R. 87 W.

COLORADO STATE HIGHWAY DEPARTMENT
FEDERAL AID PROJECT No. 123-A.R.
RIGHT OF WAY MAP No. 4
Revised May 18, 1937 by D.J. Monson
Revised May 24, 1938 by J.R. Morris to
include Channel Change in Dunsdon description

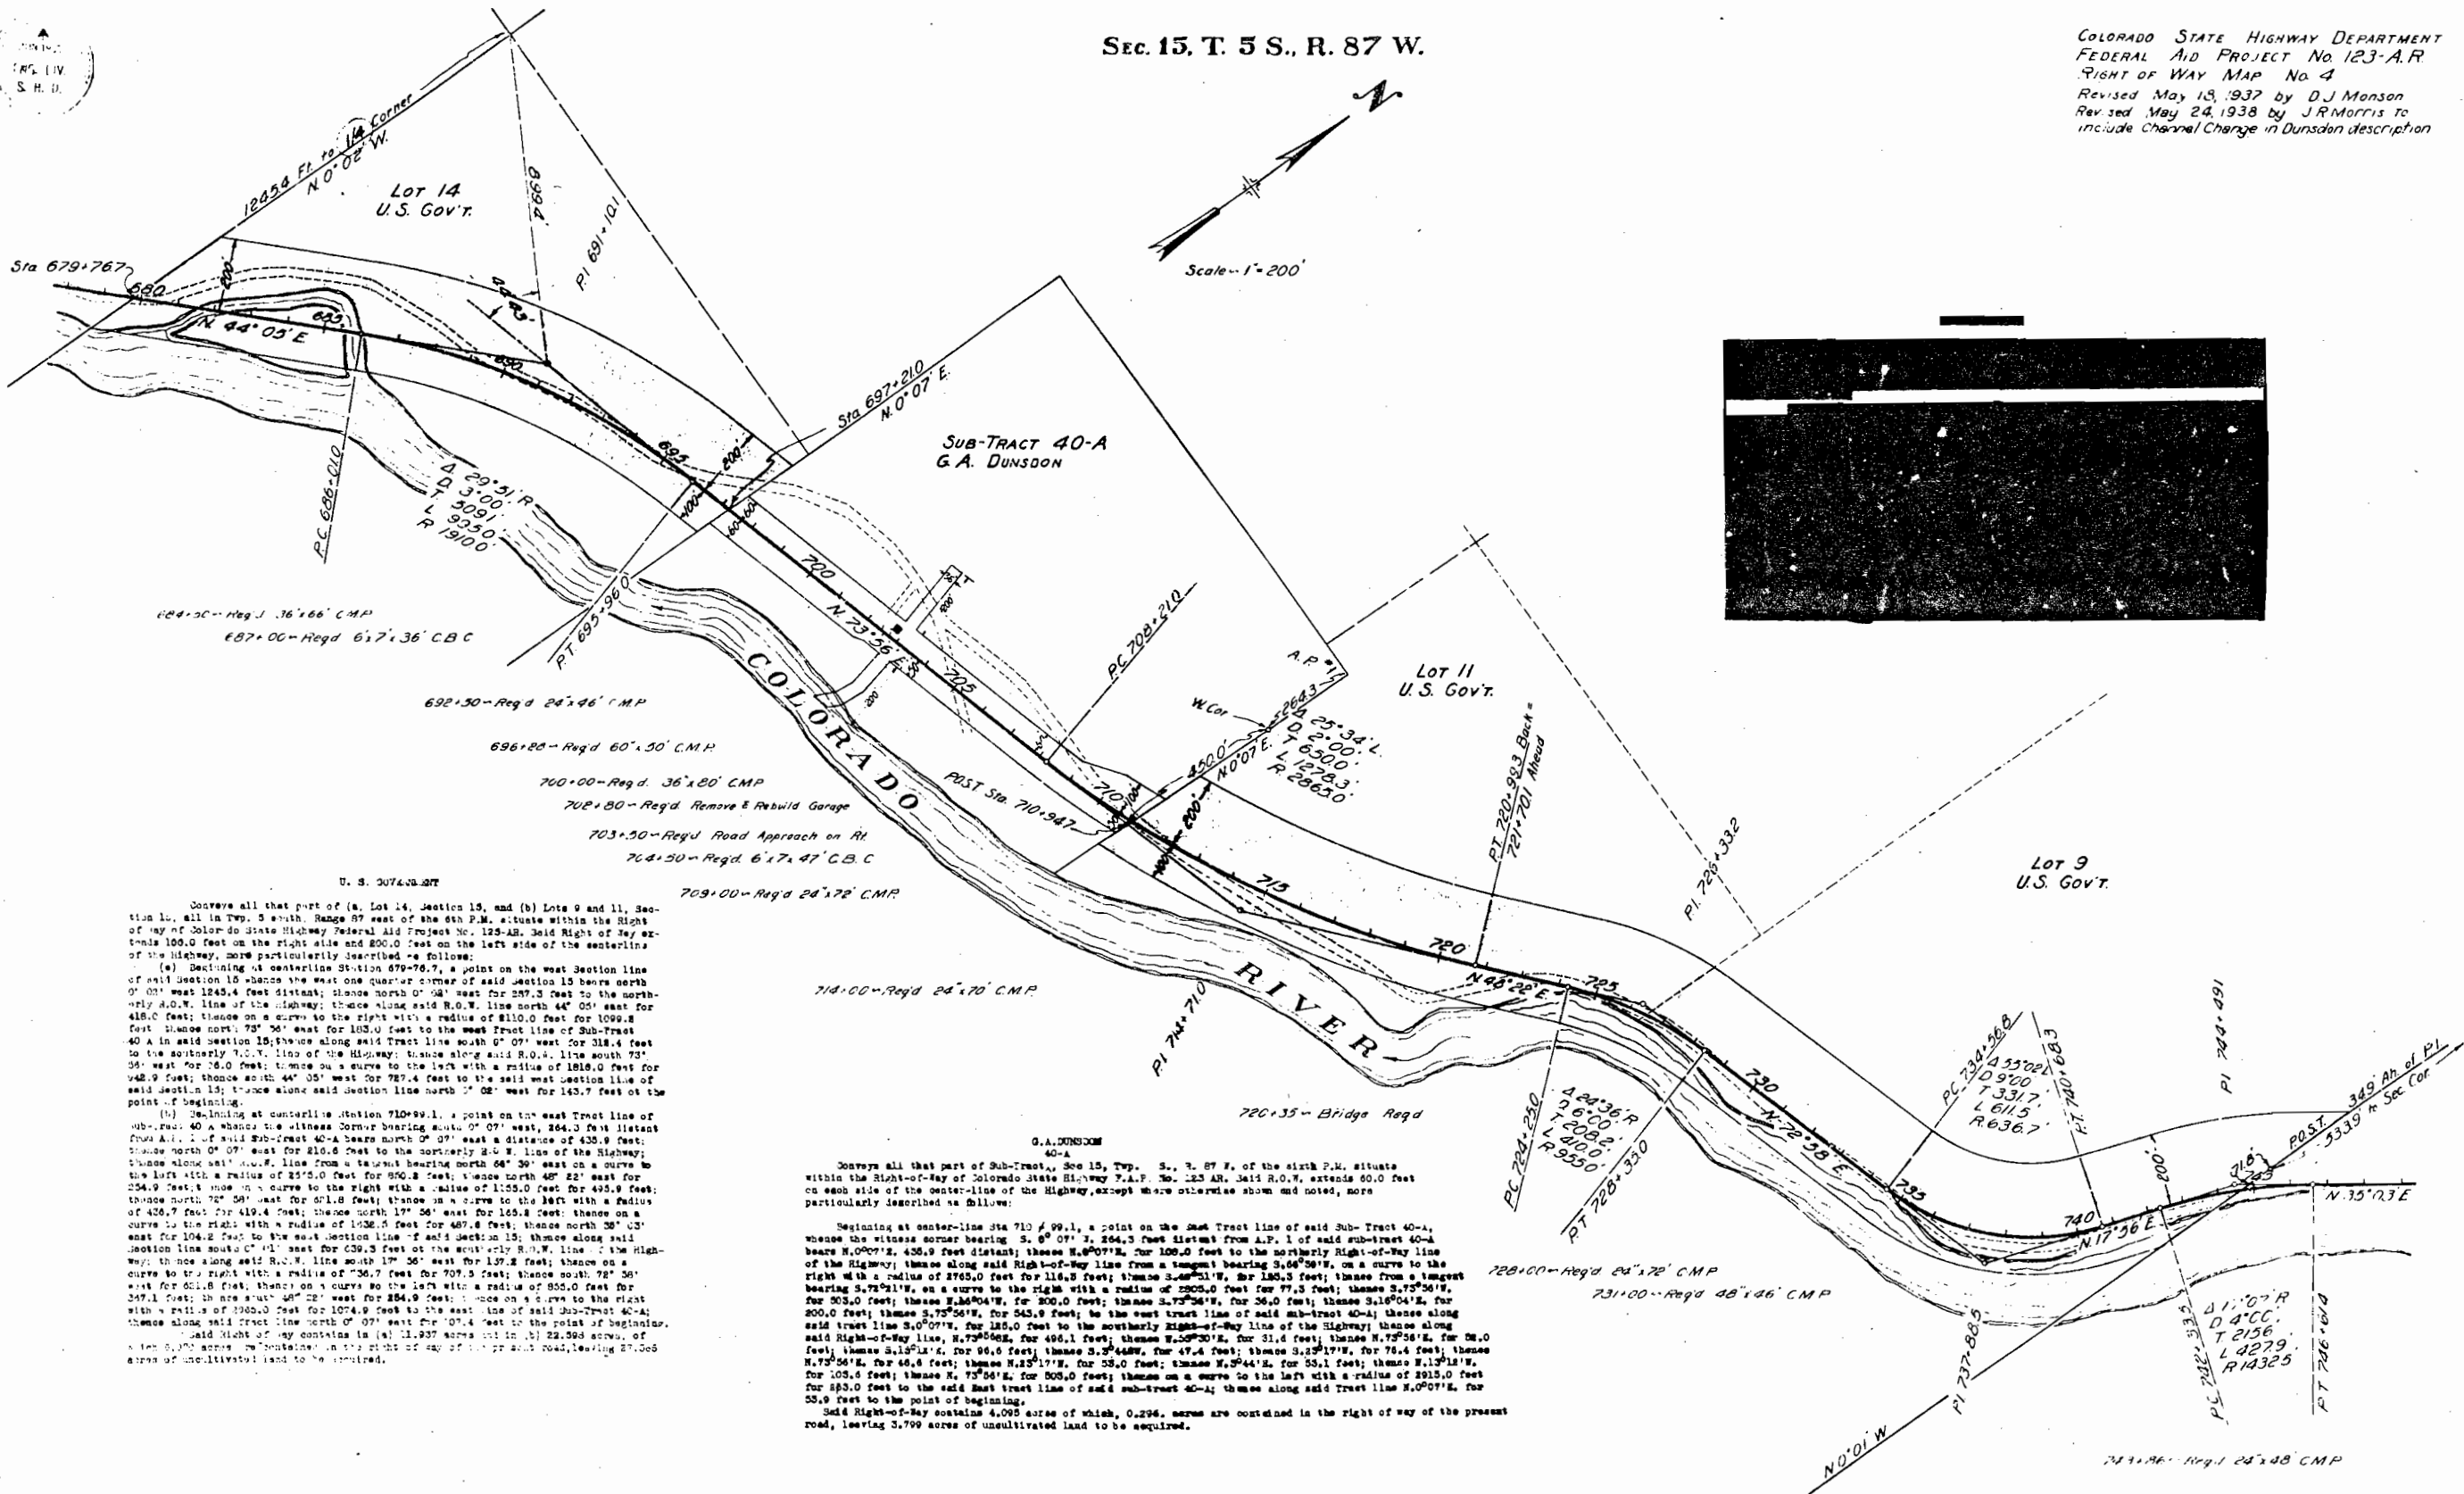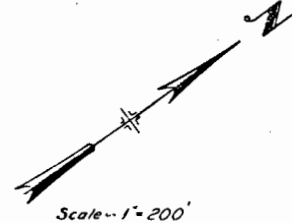

Conveys all that part of (a) Lot 14, Section 15, and (b) Lots 9 and 11, Section 15, all in Twp. 5 south, Range 87 east of the 6th P.M., situate within the Right of way of Colorado State Highway Federal Aid Project No. 123-A.R. Said Right of Way extends 100.0 feet on the right side and 200.0 feet on the left side of the centerline of the Highway, more particularly described as follows:

(a) Beginning at centerline Station 679+76.7, a point on the west Section line of said Section 15 thence the west one quarter corner of said Section 15 bears north 0° 03' east 1242.4 feet distant; thence north 0° 03' east for 237.5 feet to the northerly A.O.W. line of the Highway; thence along said R.O.W. line north 44° 05' east for 418.0 feet; thence on a curve to the right with a radius of 1110.0 feet for 1099.8 feet thence north 73° 36' east for 103.0 feet to the west Tract line of Sub-Tract 40-A in said Section 15; thence along said Tract line south 0° 07' east for 318.4 feet to the southerly R.O.W. line of the Highway; thence along said R.O.W. line south 73° 36' east for 78.0 feet; thence on a curve to the left with a radius of 1818.0 feet for 942.9 feet; thence south 44° 05' west for 727.4 feet to the said west Section line of said Section 15; thence along said Section line north 5° 02' west for 143.7 feet to the point of beginning.

(b) Beginning at centerline Station 710+99.1, a point on the east Tract line of Sub-Tract 40-A thence the witness corner bearing south 0° 07' west, 264.3 feet distant from A.P. 1 of said Sub-Tract 40-A bears north 0° 07' east a distance of 435.9 feet; thence north 0° 07' east for 110.6 feet to the northerly A.O.W. line of the Highway; thence along said R.O.W. line from a tangent bearing north 64° 39' east on a curve to the left with a radius of 2515.0 feet for 850.8 feet; thence north 48° 22' east for 234.9 feet; thence on a curve to the right with a radius of 1155.0 feet for 495.9 feet; thence north 72° 58' east for 611.8 feet; thence on a curve to the left with a radius of 426.7 feet for 419.4 feet; thence north 17° 56' east for 165.8 feet; thence on a curve to the right with a radius of 1632.5 feet for 487.4 feet; thence north 36° 03' east for 104.2 feet to the east Section line of said Section 15; thence along said Section line south 0° 01' east for 639.3 feet to the southerly R.O.W. line of the Highway; thence along said R.O.W. line south 17° 56' east for 137.2 feet; thence on a curve to the right with a radius of 736.7 feet for 707.5 feet; thence south 72° 58' east for 611.8 feet; thence on a curve to the left with a radius of 855.0 feet for 347.1 feet; thence south 48° 22' west for 264.9 feet; thence on a curve to the right with a radius of 2045.0 feet for 1074.9 feet to the east line of said Sub-Tract 40-A; thence along said Tract line north 0° 07' east for 107.4 feet to the point of beginning.

Said Right of Way contains in (a) 11.937 acres and in (b) 22.593 acres, of a total of 34.530 acres, contained in the right of way of the present road, leaving 3.799 acres of unsurveyed land to be acquired.

714+00-Reg'd 24° 70' C.M.P.

G.A. DUNSDON
40-A

Conveys all that part of Sub-Tract, Sec. 15, Twp. 5 S., R. 87 W., of the sixth P.M., situate within the Right-of-Way of Colorado State Highway F.A.P. No. 123-A.R. Said R.O.W. extends 60.0 feet on each side of the center-line of the Highway, except where otherwise shown and noted, more particularly described as follows:


Beginning at centerline Sta 710+99.1, a point on the East Tract line of said Sub-Tract 40-A, thence the witness corner bearing S. 6° 07' E. 264.3 feet distant from A.P. 1 of said sub-tract 40-A bears N. 0° 07' E. 435.9 feet distant; thence N. 0° 07' E. for 100.0 feet to the northerly right-of-way line of the Highway; thence along said Right-of-Way line from a tangent bearing S. 64° 39' W. on a curve to the right with a radius of 2515.0 feet for 850.8 feet; thence S. 48° 22' W. for 234.9 feet; thence on a curve to the left with a radius of 1155.0 feet for 495.9 feet; thence S. 72° 58' W. for 611.8 feet; thence on a curve to the right with a radius of 426.7 feet for 419.4 feet; thence S. 17° 56' W. for 165.8 feet; thence on a curve to the left with a radius of 1632.5 feet for 487.4 feet; thence S. 36° 03' W. for 104.2 feet to the east Section line of said Section 15; thence along said Section line S. 0° 01' E. for 639.3 feet to the southerly R.O.W. line of the Highway; thence along said R.O.W. line S. 17° 56' W. for 137.2 feet; thence on a curve to the right with a radius of 736.7 feet for 707.5 feet; thence S. 72° 58' W. for 611.8 feet; thence on a curve to the left with a radius of 855.0 feet for 347.1 feet; thence S. 48° 22' W. for 264.9 feet; thence on a curve to the right with a radius of 2045.0 feet for 1074.9 feet to the east line of said Sub-Tract 40-A; thence along said Tract line N. 0° 07' E. for 107.4 feet to the point of beginning.

Said Right-of-Way contains 4.085 acres of which, 0.296 acres are contained in the right of way of the present road, leaving 3.799 acres of unsurveyed land to be acquired.

747+46-Reg'd 24° 48' C.M.P.

T. 3 S., R. 87 W.

COLORADO STATE HIGHWAY DEPARTMENT
P. W. A. PROJECT No. 123-A.R.
RIGHT OF WAY MAP No. 3
Revised May 20, 1937 by D.J. Monson
REV 5-19-31 WDW

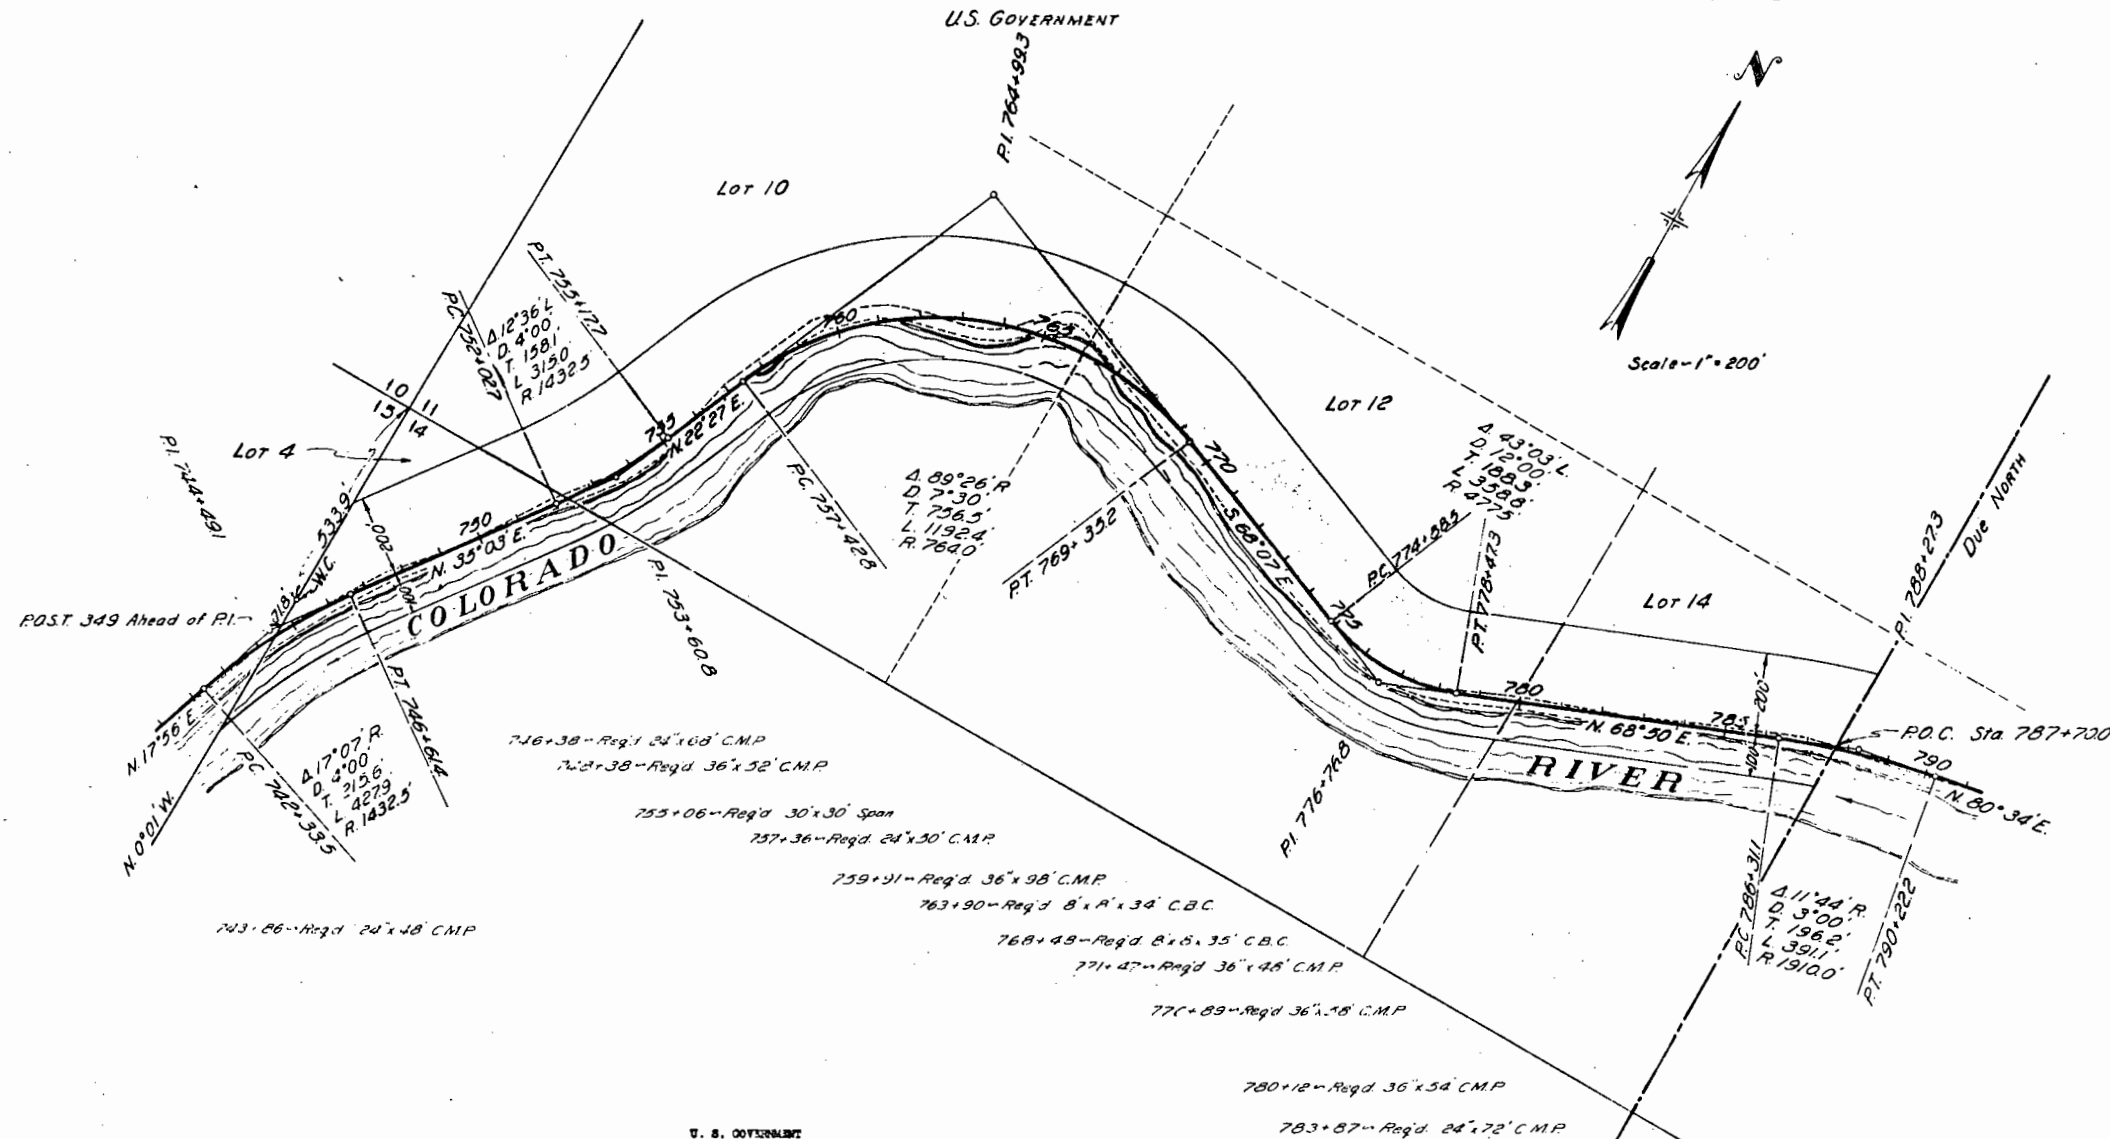

U. S. GOVERNMENT


Conveys all that part of Lot 4, Section 14 and Lots 10, 12, and 14, Section 11, all in Twp. 5 south, Range 87 west of the 6th P.M., situate within the Right of Way of Colorado State Highway P. W. A. Project No. 123-A.R. Said Right of Way extends 200.0 feet on the left side and 100.0 feet on the right side of the centerline of the Highway, more particularly described as follows:


Beginning at a P.O.S.T. 34.9 feet ahead of P.I. Station 744+48.1, a point on the west line of said Section 14 thence a Witness Corner bearing south 0° 01' east, 533.9 feet distant from the Section corner common to Sections 10, 11, 14, and 15, thence north 0° 01' west a distance of 71.5 feet; thence along said Section line north 0° 01' west for 348.1 feet to the northeasterly R.O.W. line of the Highway; thence along said R.O.W. line north 35° 03' east for 457.1 feet; thence on a curve to the left with a radius of 1337.5 feet for 271.0 feet; thence north 22° 27' east for 225.1 feet; thence on a curve to the right with a radius of 954.0 feet for 1304.6 feet; thence south 68° 07' east for 333.3 feet; thence on a curve to the left with a radius of 277.5 feet for 108.5 feet; thence north 68° 50' east for 783.5 feet; thence on a curve to the right with a radius of 214.4 feet to the County Line between Garfield and Eagle Counties; thence along said County line due south for 213.0 feet to the southeasterly R.O.W. line of the Highway; thence along said R.O.W. line from a tangent bearing south 72° 08' west on a curve to the left with a radius of 1810.0 feet for 101.0 feet; thence south 66° 50' west for 785.8 feet; thence on a curve to the right with a radius of 577.3 feet for 433.9 feet; thence north 68° 07' west for 303.3 feet; thence on a curve to the left with a radius of 666.0 feet for 1036.3 feet; thence south 22° 27' west for 225.1 feet; thence on a curve to the right with a radius of 1337.5 feet for 271.0 feet; thence south 35° 03' east for 457.1 feet; thence on a curve to the left with a radius of 1337.5 feet for 271.0 feet; thence south 17° 54' west for 28.0 feet to the said east line of said Section 14; thence along said Section line north 0° 01' west for 291.2 feet to the point of beginning.

Said Right of Way contains 29.736 acres of which 6.026 acres are contained in the right of way of the present road leaving 23.710 acres of land to be acquired.

ENCLOSURE

Scale - 1" = 200'

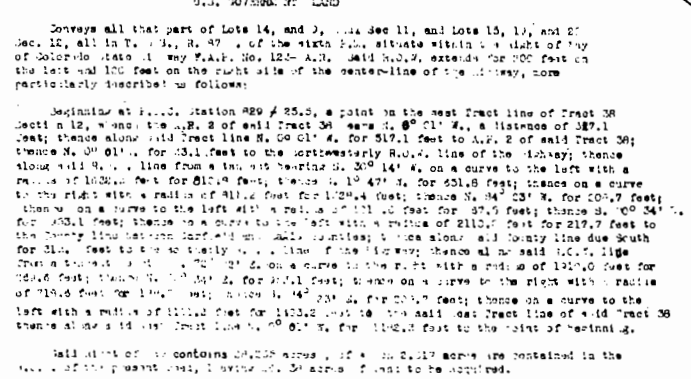

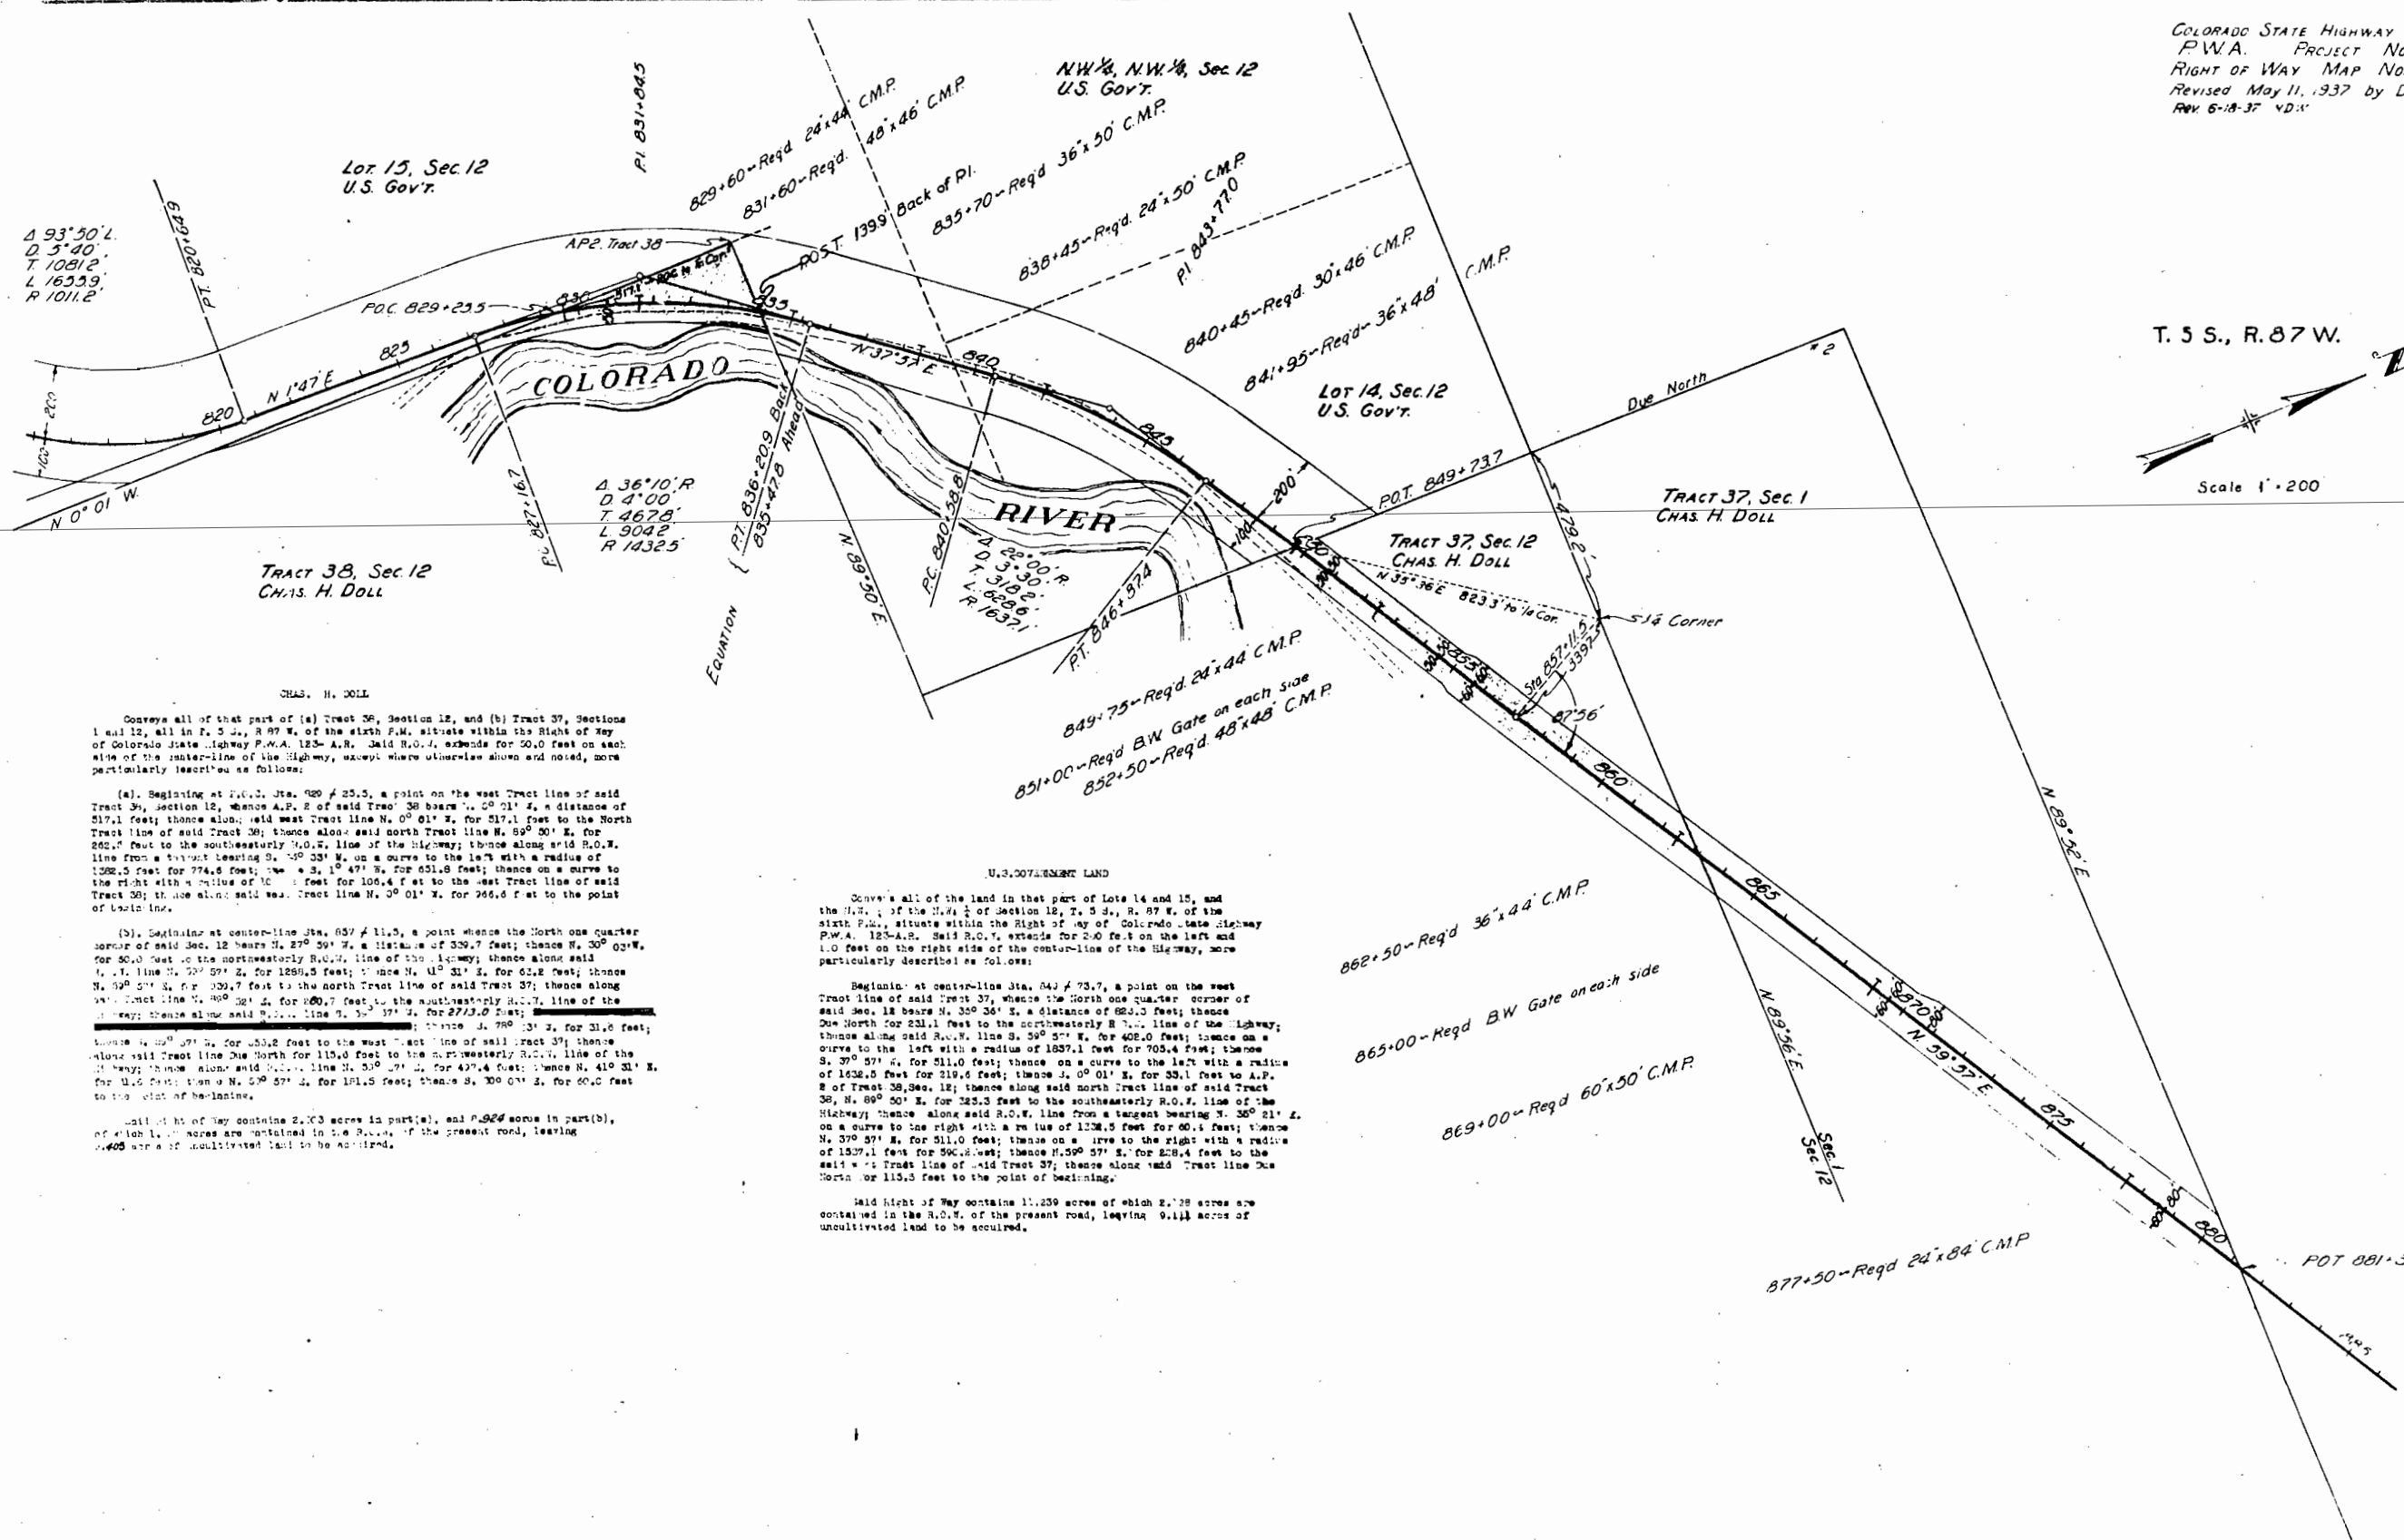

TRACT 38, Sec 12
CHAS. H. DOLL

CHAS. H. DOLL

Conveys all of that part of (a) Tract 38, Section 12, and (b) Tract 37, Sections 1 and 12, all in T. 5 S., R. 87 W. of the sixth P.M. situate within the Right of Way of Colorado State Highway P.W.A. 123-AR. Said R.O.W. extends for 50.0 feet on each side of the center-line of the Highway, except where otherwise shown and noted, more particularly described as follows:

(a). Beginning at P.C. Jtn. 820 + 25.5, a point on the west Tract line of said Tract 38, Section 12, whence A.P. 2 of said Tract 38 bears N. 0° 01' E. a distance of 517.1 feet; thence along said west Tract line N. 0° 01' E. for 517.1 feet to the North Tract line of said Tract 38; thence along said north Tract line N. 89° 50' E. for 262.6 feet to the southeasterly R.O.W. line of the Highway; thence along said R.O.W. line from a tangent bearing S. 39° 33' W. on a curve to the left with a radius of 1322.5 feet for 774.8 feet; thence S. 1° 49' E. for 651.8 feet; thence on a curve to the right with a radius of 100.4 feet for 100.4 feet to the east Tract line of said Tract 38; thence along said east Tract line N. 0° 01' E. for 266.6 feet to the point of beginning.

(b). Beginning at center-line Jtn. 857 + 11.5, a point whence the North one quarter corner of said Sec. 12 bears N. 27° 59' W. a distance of 329.7 feet; thence N. 30° 03' W. for 50.0 feet to the northwesterly R.O.W. line of the Highway; thence along said R.O.W. line N. 30° 57' E. for 1289.5 feet; thence N. 0° 31' E. for 61.2 feet; thence N. 89° 50' E. for 339.7 feet to the north Tract line of said Tract 37; thence along said north Tract line N. 89° 50' E. for 280.7 feet to the southeasterly R.O.W. line of the Highway; thence along said R.O.W. line S. 39° 33' W. for 2713.0 feet; thence S. 78° 03' E. for 316.6 feet; thence S. 39° 33' W. for 455.2 feet to the west Tract line of said Tract 37; thence along said Tract line Due North for 115.0 feet to the northwesterly R.O.W. line of the Highway; thence along said R.O.W. line N. 30° 57' E. for 427.4 feet; thence N. 41° 31' E. for 11.6 feet; thence N. 57° 57' E. for 181.5 feet; thence S. 30° 03' W. for 50.0 feet to the point of beginning.

Said Right of Way contains 2.03 acres in part (a), and 0.924 acres in part (b), of which 1.11 acres are contained in the R.O.W. of the present road, leaving 0.844 acres of unutilized land to be acquired.

U.S. GOVERNMENT LAND


Conveys all of the land in that part of Lots 14 and 15, and the N.W. 1/4 of Section 12, T. 5 S., R. 87 W. of the sixth P.M., situate within the Right of Way of Colorado State Highway P.W.A. 123-AR. Said R.O.W. extends for 50.0 feet on the left and 1.0 feet on the right side of the center-line of the Highway, more particularly described as follows:

Beginning at center-line Jtn. 849 + 73.7, a point on the west Tract line of said Tract 37, whence the North one quarter corner of said Sec. 12 bears N. 35° 35' E. a distance of 824.3 feet; thence Due North for 231.1 feet to the northwesterly R.O.W. line of the Highway; thence along said R.O.W. line S. 39° 33' W. for 402.0 feet; thence on a curve to the left with a radius of 1837.1 feet for 703.4 feet; thence S. 39° 33' W. for 511.0 feet; thence on a curve to the left with a radius of 1632.5 feet for 219.6 feet; thence S. 0° 01' E. for 33.1 feet to A.P. 2 of Tract 38, Sec. 12; thence along said north Tract line of said Tract 38, N. 89° 50' E. for 125.3 feet to the southeasterly R.O.W. line of the Highway; thence along said R.O.W. line from a tangent bearing S. 39° 33' W. on a curve to the right with a radius of 1322.5 feet for 774.8 feet; thence S. 39° 33' W. for 511.0 feet; thence on a curve to the right with a radius of 1837.1 feet for 703.4 feet; thence S. 39° 33' W. for 402.0 feet to the west Tract line of said Tract 37; thence along said north Tract line Due North for 115.0 feet to the point of beginning.

Said Right of Way contains 11.239 acres of which 2.38 acres are contained in the R.O.W. of the present road, leaving 8.859 acres of unutilized land to be acquired.


T. 5 S., R. 87 W.

Scale 1" = 200'

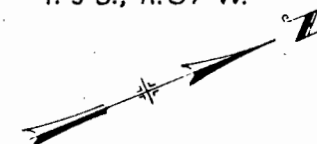

SEC. 6, T. 5 S., R. 86 W.

COLORADO STATE HIGHWAY DEPARTMENT
P.W.A. PROJECT No. 123-A.R.
RIGHT OF WAY MAP No. 7
REV. 6-18-37 W.D.W.
REV. 6-28-37 D.J.M.

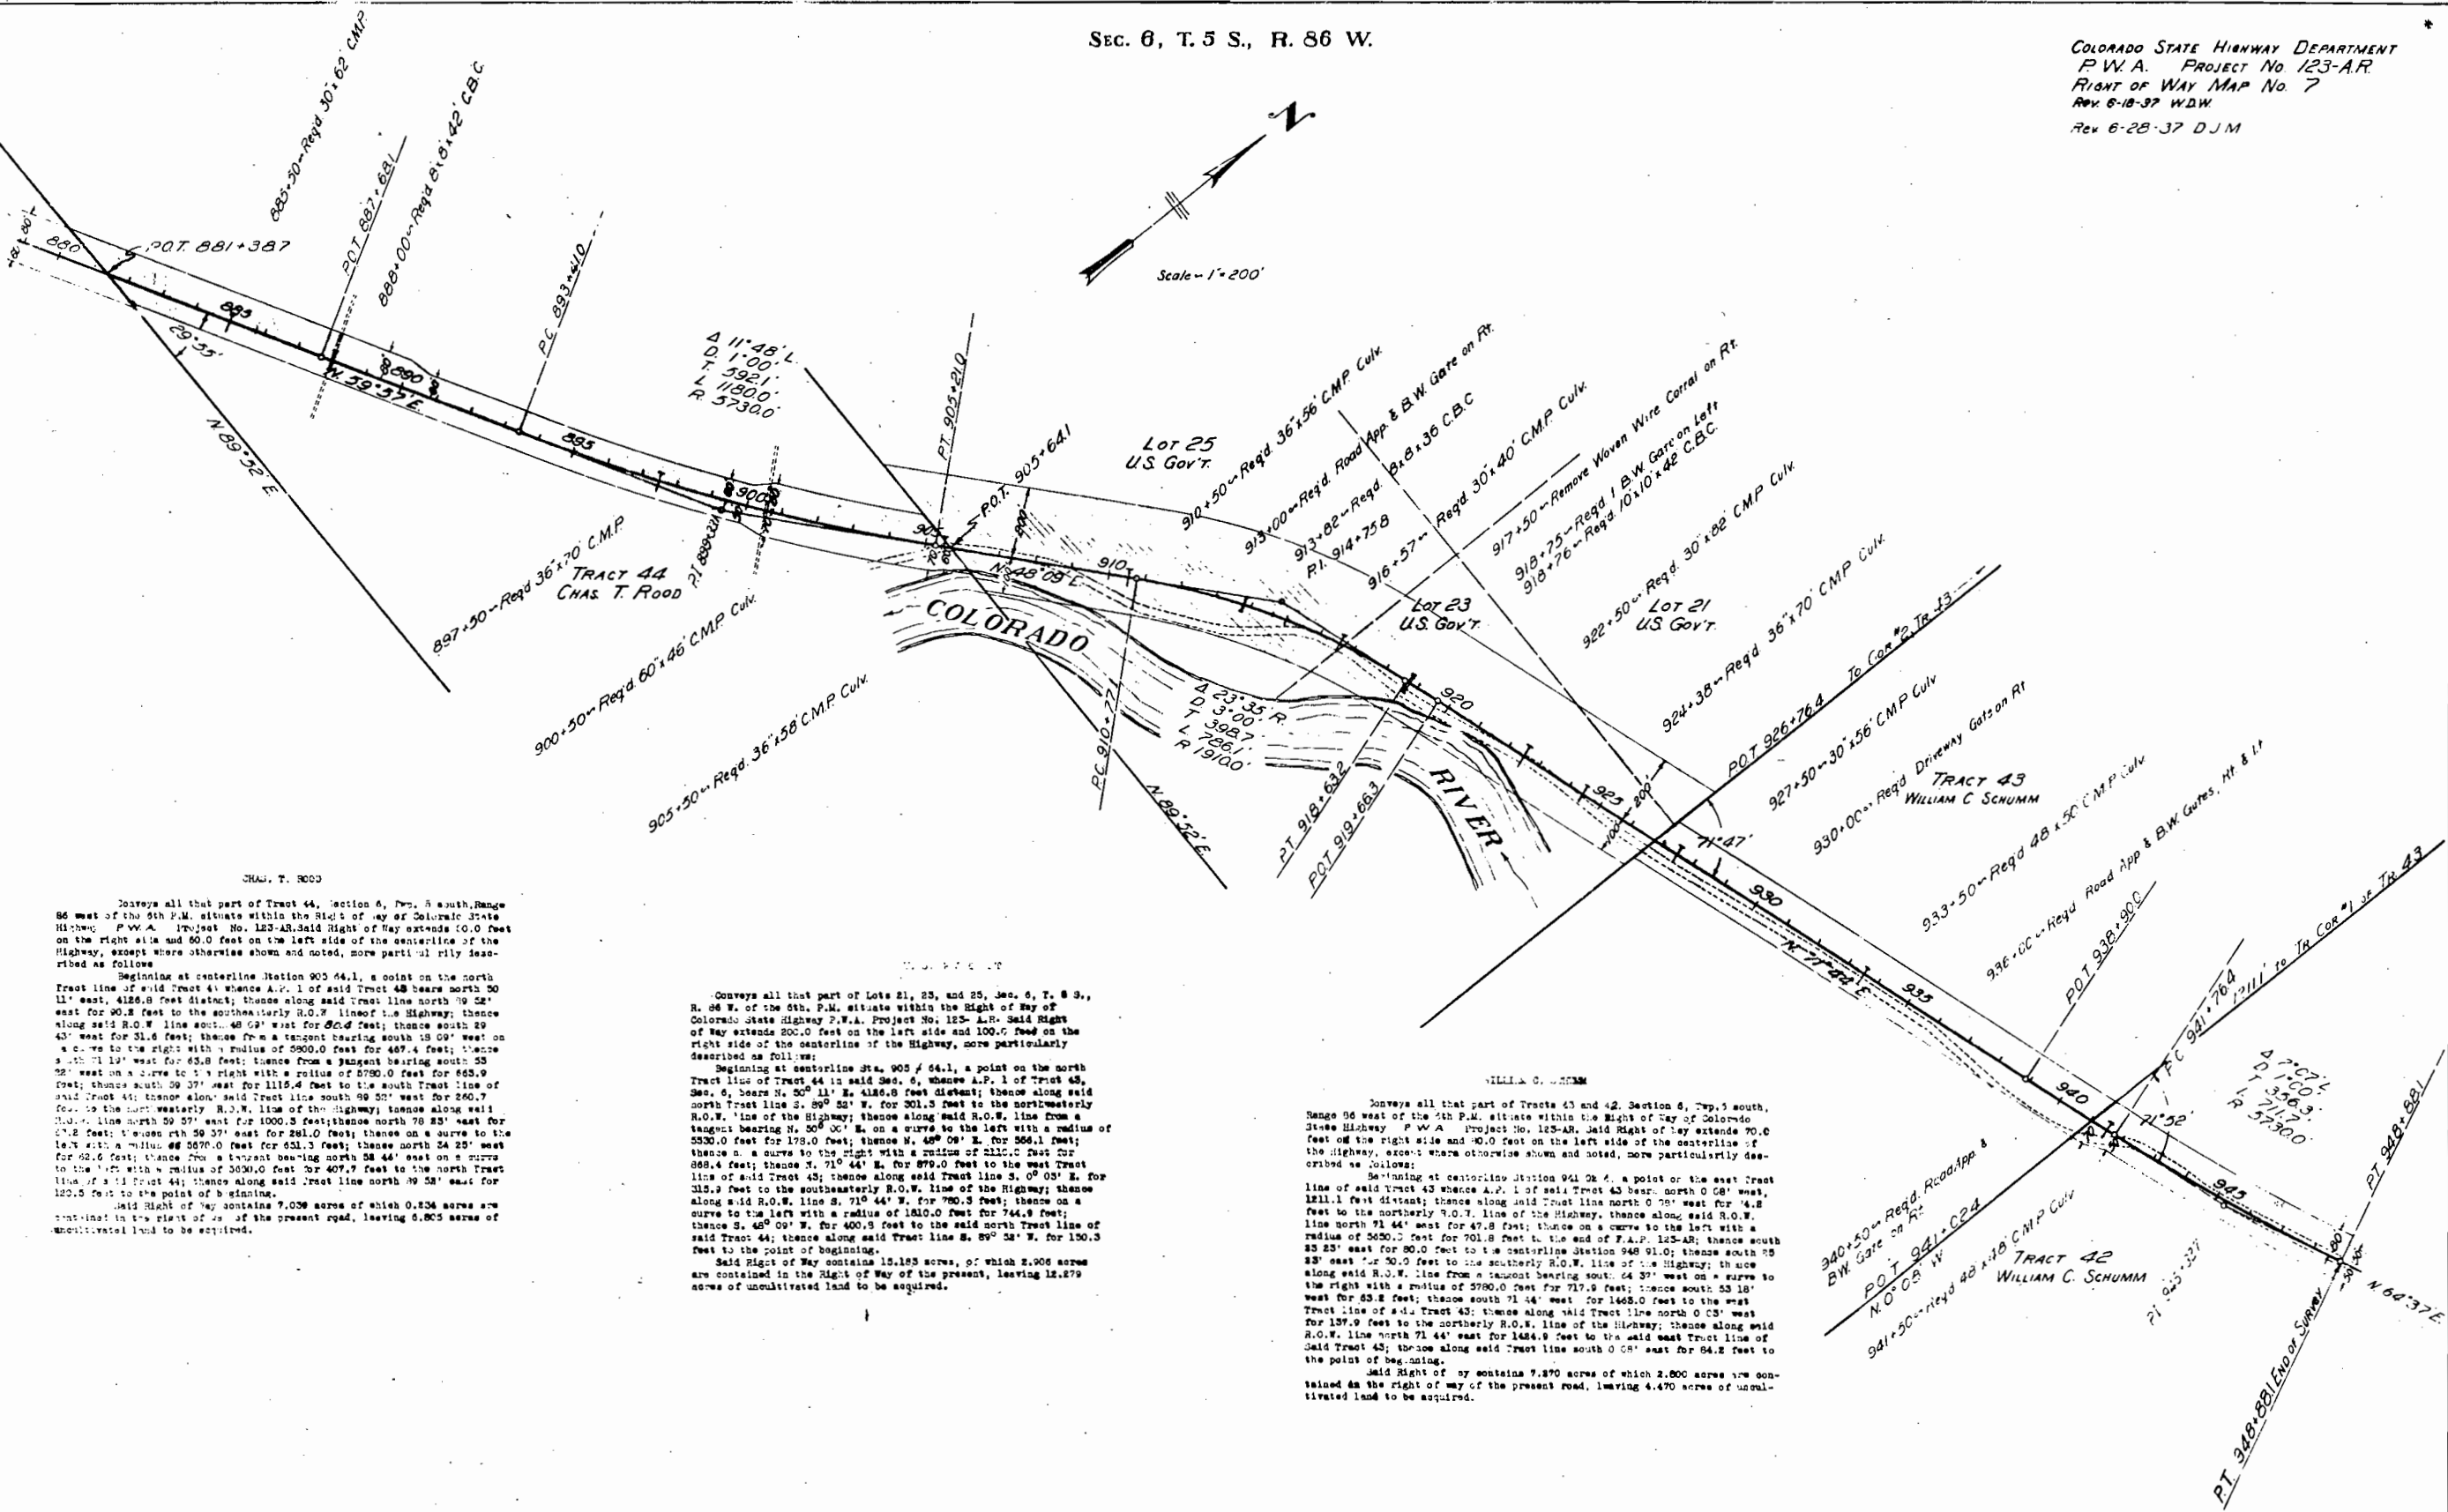

CHAS. T. ROOD

Conveys all that part of Tract 44, Section 6, Twp. 5 south, Range 86 west of the 6th P.M. situate within the Right of Way of Colorado State Highway P.W.A. Project No. 123-A.R. said Right of Way extends 10.0 feet on the right side and 60.0 feet on the left side of the centerline of the Highway, except where otherwise shown and noted, more particularly described as follows:

Beginning at centerline Station 905+641, a point on the north Tract line of said Tract 44, thence A.P. 1 of said Tract 44 bears north 30° 11' east, 4126.8 feet distant; thence along said Tract line north 30° 11' east for 90.8 feet to the southeasterly R.O.W. line of the Highway; thence along said R.O.W. line south 48° 09' west for 86.0 feet; thence south 29° 43' west for 31.6 feet; thence from a tangent bearing south 19° 09' west on a curve to the right with a radius of 5900.0 feet for 487.4 feet; thence south 71° 12' west for 63.8 feet; thence from a tangent bearing south 53° 22' west on a curve to the right with a radius of 5790.0 feet for 663.9 feet; thence south 59° 37' west for 1115.4 feet to the south Tract line of said Tract 44; thence along said Tract line south 59° 52' west for 260.7 feet to the southeasterly R.O.W. line of the Highway; thence along said R.O.W. line north 59° 37' east for 1000.3 feet; thence north 78° 23' east for 17.2 feet; thence north 39° 37' east for 261.0 feet; thence on a curve to the left with a radius of 5670.0 feet for 631.3 feet; thence north 54° 29' west for 62.6 feet; thence from a tangent bearing north 58° 44' east on a curve to the left with a radius of 5630.0 feet for 407.7 feet to the north Tract line of said Tract 44; thence along said Tract line north 59° 52' east for 122.5 feet to the point of beginning.

Said Right of Way contains 7.036 acres of which 0.834 acres are contained in the right of way of the present road, leaving 6.202 acres of unutilized land to be acquired.

Conveys all that part of Lots 21, 23, and 25, Sec. 6, T. 5 S., R. 86 W. of the 6th P.M. situate within the Right of Way of Colorado State Highway P.W.A. Project No. 123-A.R. said Right of Way extends 200.0 feet on the left side and 100.0 feet on the right side of the centerline of the Highway, more particularly described as follows:

Beginning at centerline Sta. 905+641, a point on the north Tract line of Tract 44 in said Sec. 6, thence A.P. 1 of Tract 43, Sec. 6, bears N. 50° 11' E. 4126.8 feet distant; thence along said north Tract line S. 89° 52' W. for 301.3 feet to the southeasterly R.O.W. line of the Highway; thence along said R.O.W. line from a tangent bearing N. 50° 00' E. on a curve to the left with a radius of 5530.0 feet for 178.0 feet; thence N. 48° 09' E. for 366.1 feet; thence on a curve to the right with a radius of 2110.0 feet for 868.4 feet; thence N. 71° 44' E. for 879.0 feet to the west Tract line of said Tract 43; thence along said Tract line S. 0° 03' E. for 312.9 feet to the southeasterly R.O.W. line of the Highway; thence along said R.O.W. line S. 71° 44' E. for 780.3 feet; thence on a curve to the left with a radius of 1810.0 feet for 744.9 feet; thence S. 45° 09' W. for 400.9 feet to the said north Tract line of said Tract 44; thence along said Tract line S. 59° 52' W. for 150.3 feet to the point of beginning.

Said Right of Way contains 15.185 acres, of which 2.906 acres are contained in the Right of Way of the present, leaving 12.279 acres of unutilized land to be acquired.

WILLIAM C. SCHUMM

Conveys all that part of Tracts 43 and 42, Section 6, Twp. 5 south, Range 86 west of the 6th P.M. situate within the Right of Way of Colorado State Highway P.W.A. Project No. 123-A.R. said Right of Way extends 70.0 feet on the right side and 40.0 feet on the left side of the centerline of the Highway, except where otherwise shown and noted, more particularly described as follows:

Beginning at centerline Station 941+624, a point on the east Tract line of said Tract 43 thence A.P. 1 of said Tract 43 bears north 0° 08' west, 1211.1 feet distant; thence along said Tract line north 0° 08' west for 14.8 feet to the northerly R.O.W. line of the Highway; thence along said R.O.W. line north 71° 44' east for 47.8 feet; thence on a curve to the left with a radius of 5650.0 feet for 701.8 feet to the end of F.A.P. 123-A.R.; thence south 23° 23' east for 80.0 feet to the centerline Station 948+91.0; thence south 23° 23' east for 30.0 feet to the southerly R.O.W. line of the Highway; thence along said R.O.W. line from a tangent bearing south 64° 37' west on a curve to the right with a radius of 5780.0 feet for 717.9 feet; thence south 53° 18' west for 63.2 feet; thence south 71° 44' west for 1468.0 feet to the west Tract line of said Tract 43; thence along said Tract line north 0° 03' west for 137.9 feet to the northerly R.O.W. line of the Highway; thence along said R.O.W. line north 71° 44' east for 1484.9 feet to the said east Tract line of said Tract 43; thence along said Tract line south 0° 08' east for 84.2 feet to the point of beginning.

Said Right of Way contains 7.870 acres of which 2.800 acres are contained in the right of way of the present road, leaving 5.070 acres of unutilized land to be acquired.