

DATE	BY	NO.	NO.	NO.
1588	1			


COLORADO STATE HIGHWAY DEPARTMENT PLAN AND PROFILE OF PROPOSED FEDERAL AID PROJECT NO. 158-B STATE HIGHWAY NO. ~~4~~ 24 PARK COUNTY

INDEX OF SHEETS

1	Title Sheet and Sketch Map.	
2	Typical Cross Section of Improvement and Summary of Quantities.	
3	Tabulation of Structures	
4	Standard Headwalls for C.M.P. Culverts	M-102-D
5	Concrete Box Culverts	M-104-B
6	Wire Fences and Marker Posts	M-24-E
7	Picket Snow Fence	M-25-A
8	Guard Fence	M-20-E
9-27	Plan and Profile Sheets	
28-141	Cross Section Sheets	

F.A.P. 158-B CONST. DIV. N.P. OIL PROCESSED SURFACING


1	Title Sheet and Sketch Map.	
2A	Typical Cross Section, Construction Details, and Summary of Quantities.	
3A	Standard Methods of Super-elevation	M-1-A

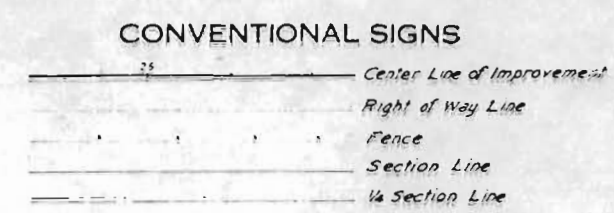


FILE COPY
DO NOT REMOVE


SCALES
ON PLAN, 1 IN. = 100 FT.
ON PROFILE 1 IN. = 100 FT. HORIZONTAL
1 IN. = 10 FT. VERTICAL
GRADE LINE ON PROFILE IS SHOWN AS GRADE OF FINISHED ROAD
GROSS LENGTH OF PROJECT } 54,485.4 FT. = 10.319 MILES
NET LENGTH OF PROJECT }

Note: Alignment changed, sometimes after these plans were made


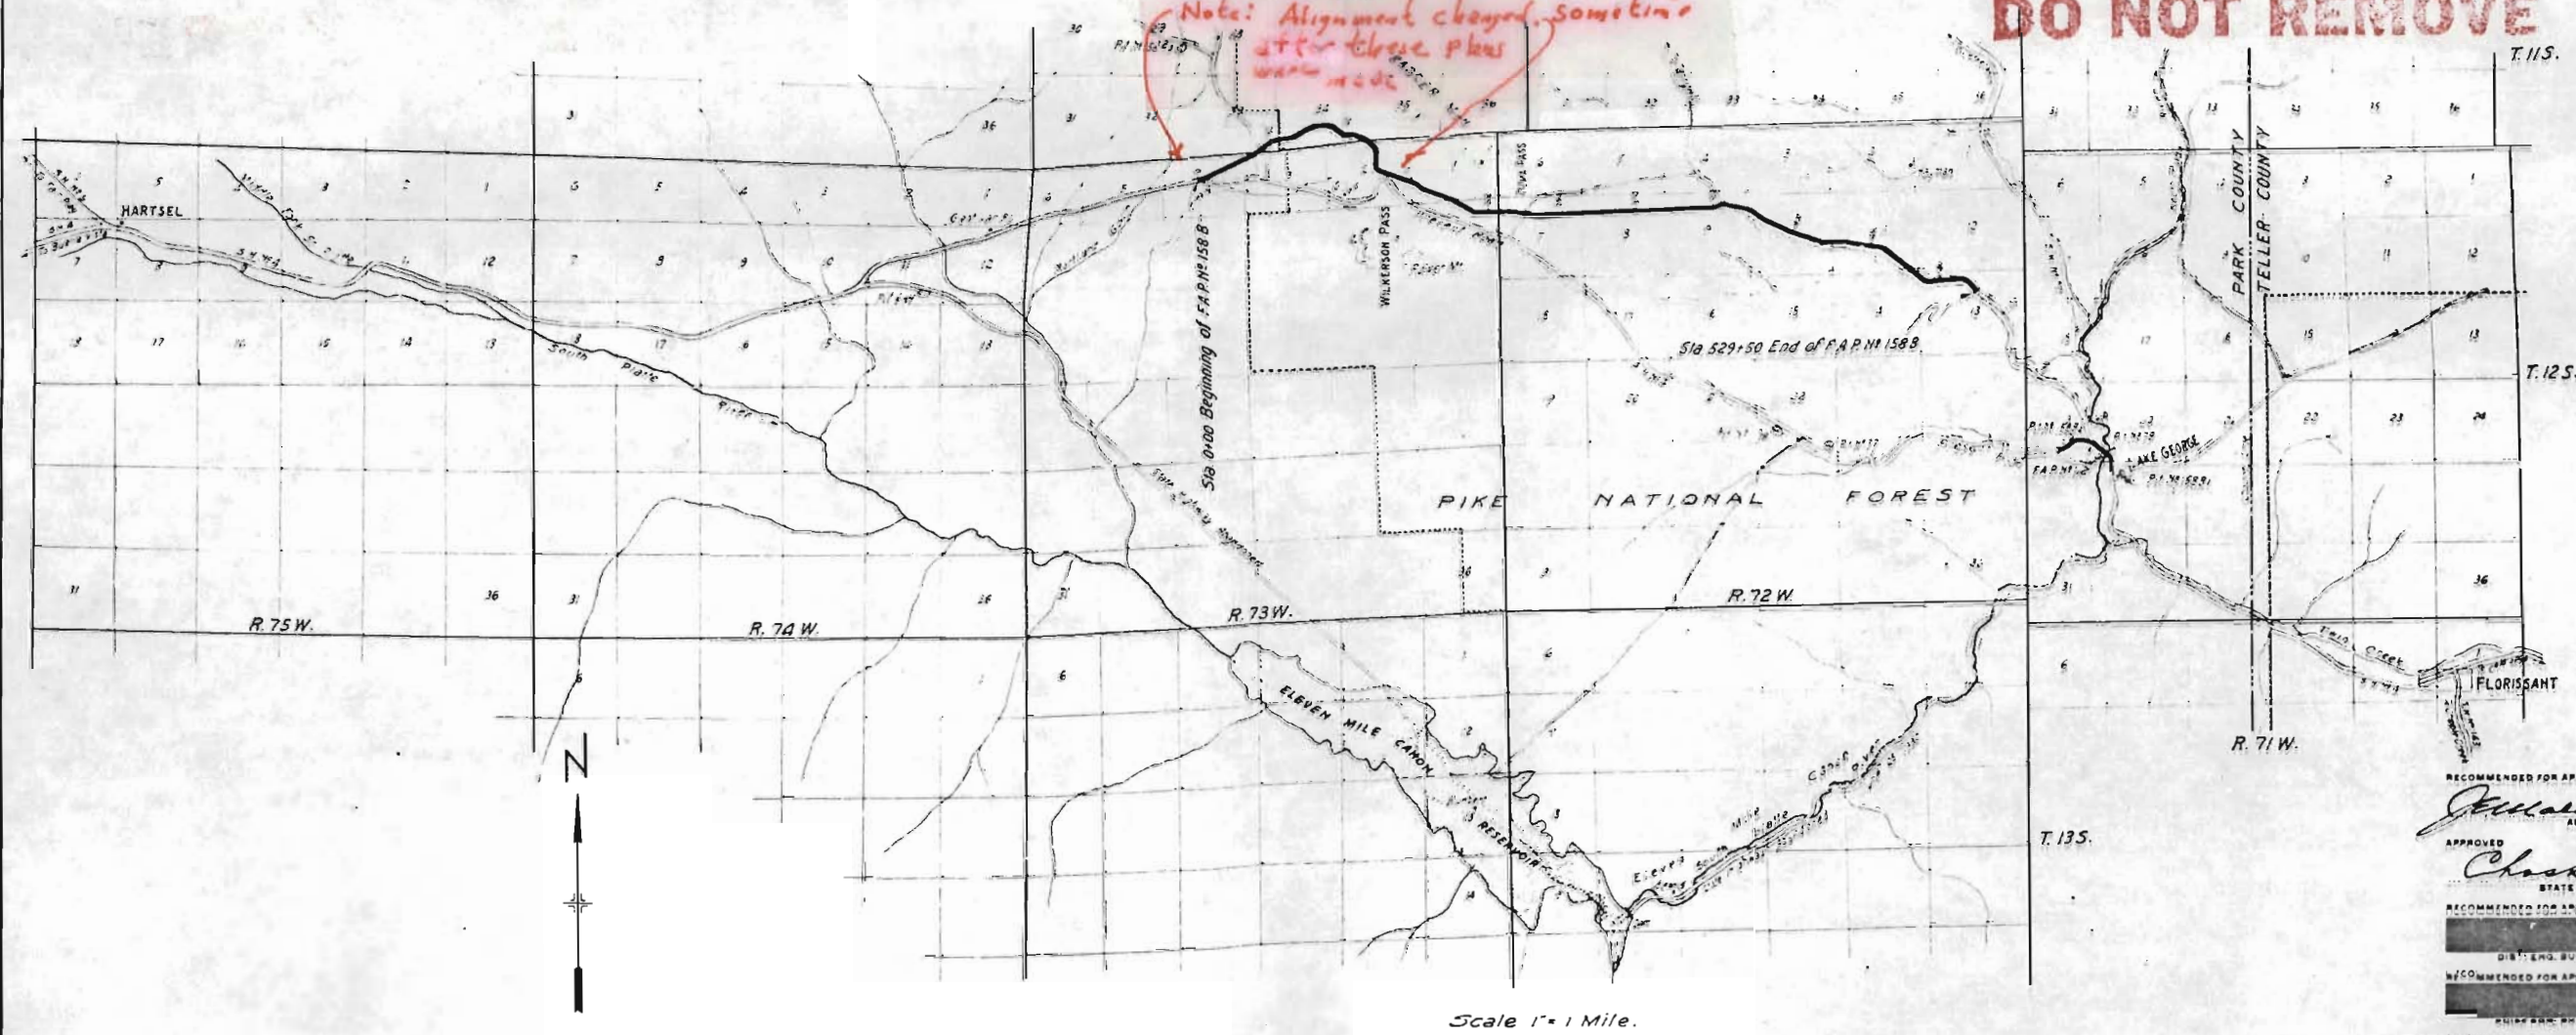




RECOMMENDED FOR APPROVAL 7/1/31
William
ASSISTANT ENGINEER
APPROVED
Chas. J. ...
STATE HIGHWAY ENGINEER
RECOMMENDED FOR APPROVAL
DIST. ENG. BUREAU PUBLIC ROADS
RECOMMENDED FOR APPROVAL
DIST. ENG. BUREAU PUBLIC ROADS
APPROVED
DIRECTOR BUREAU PUBLIC ROADS


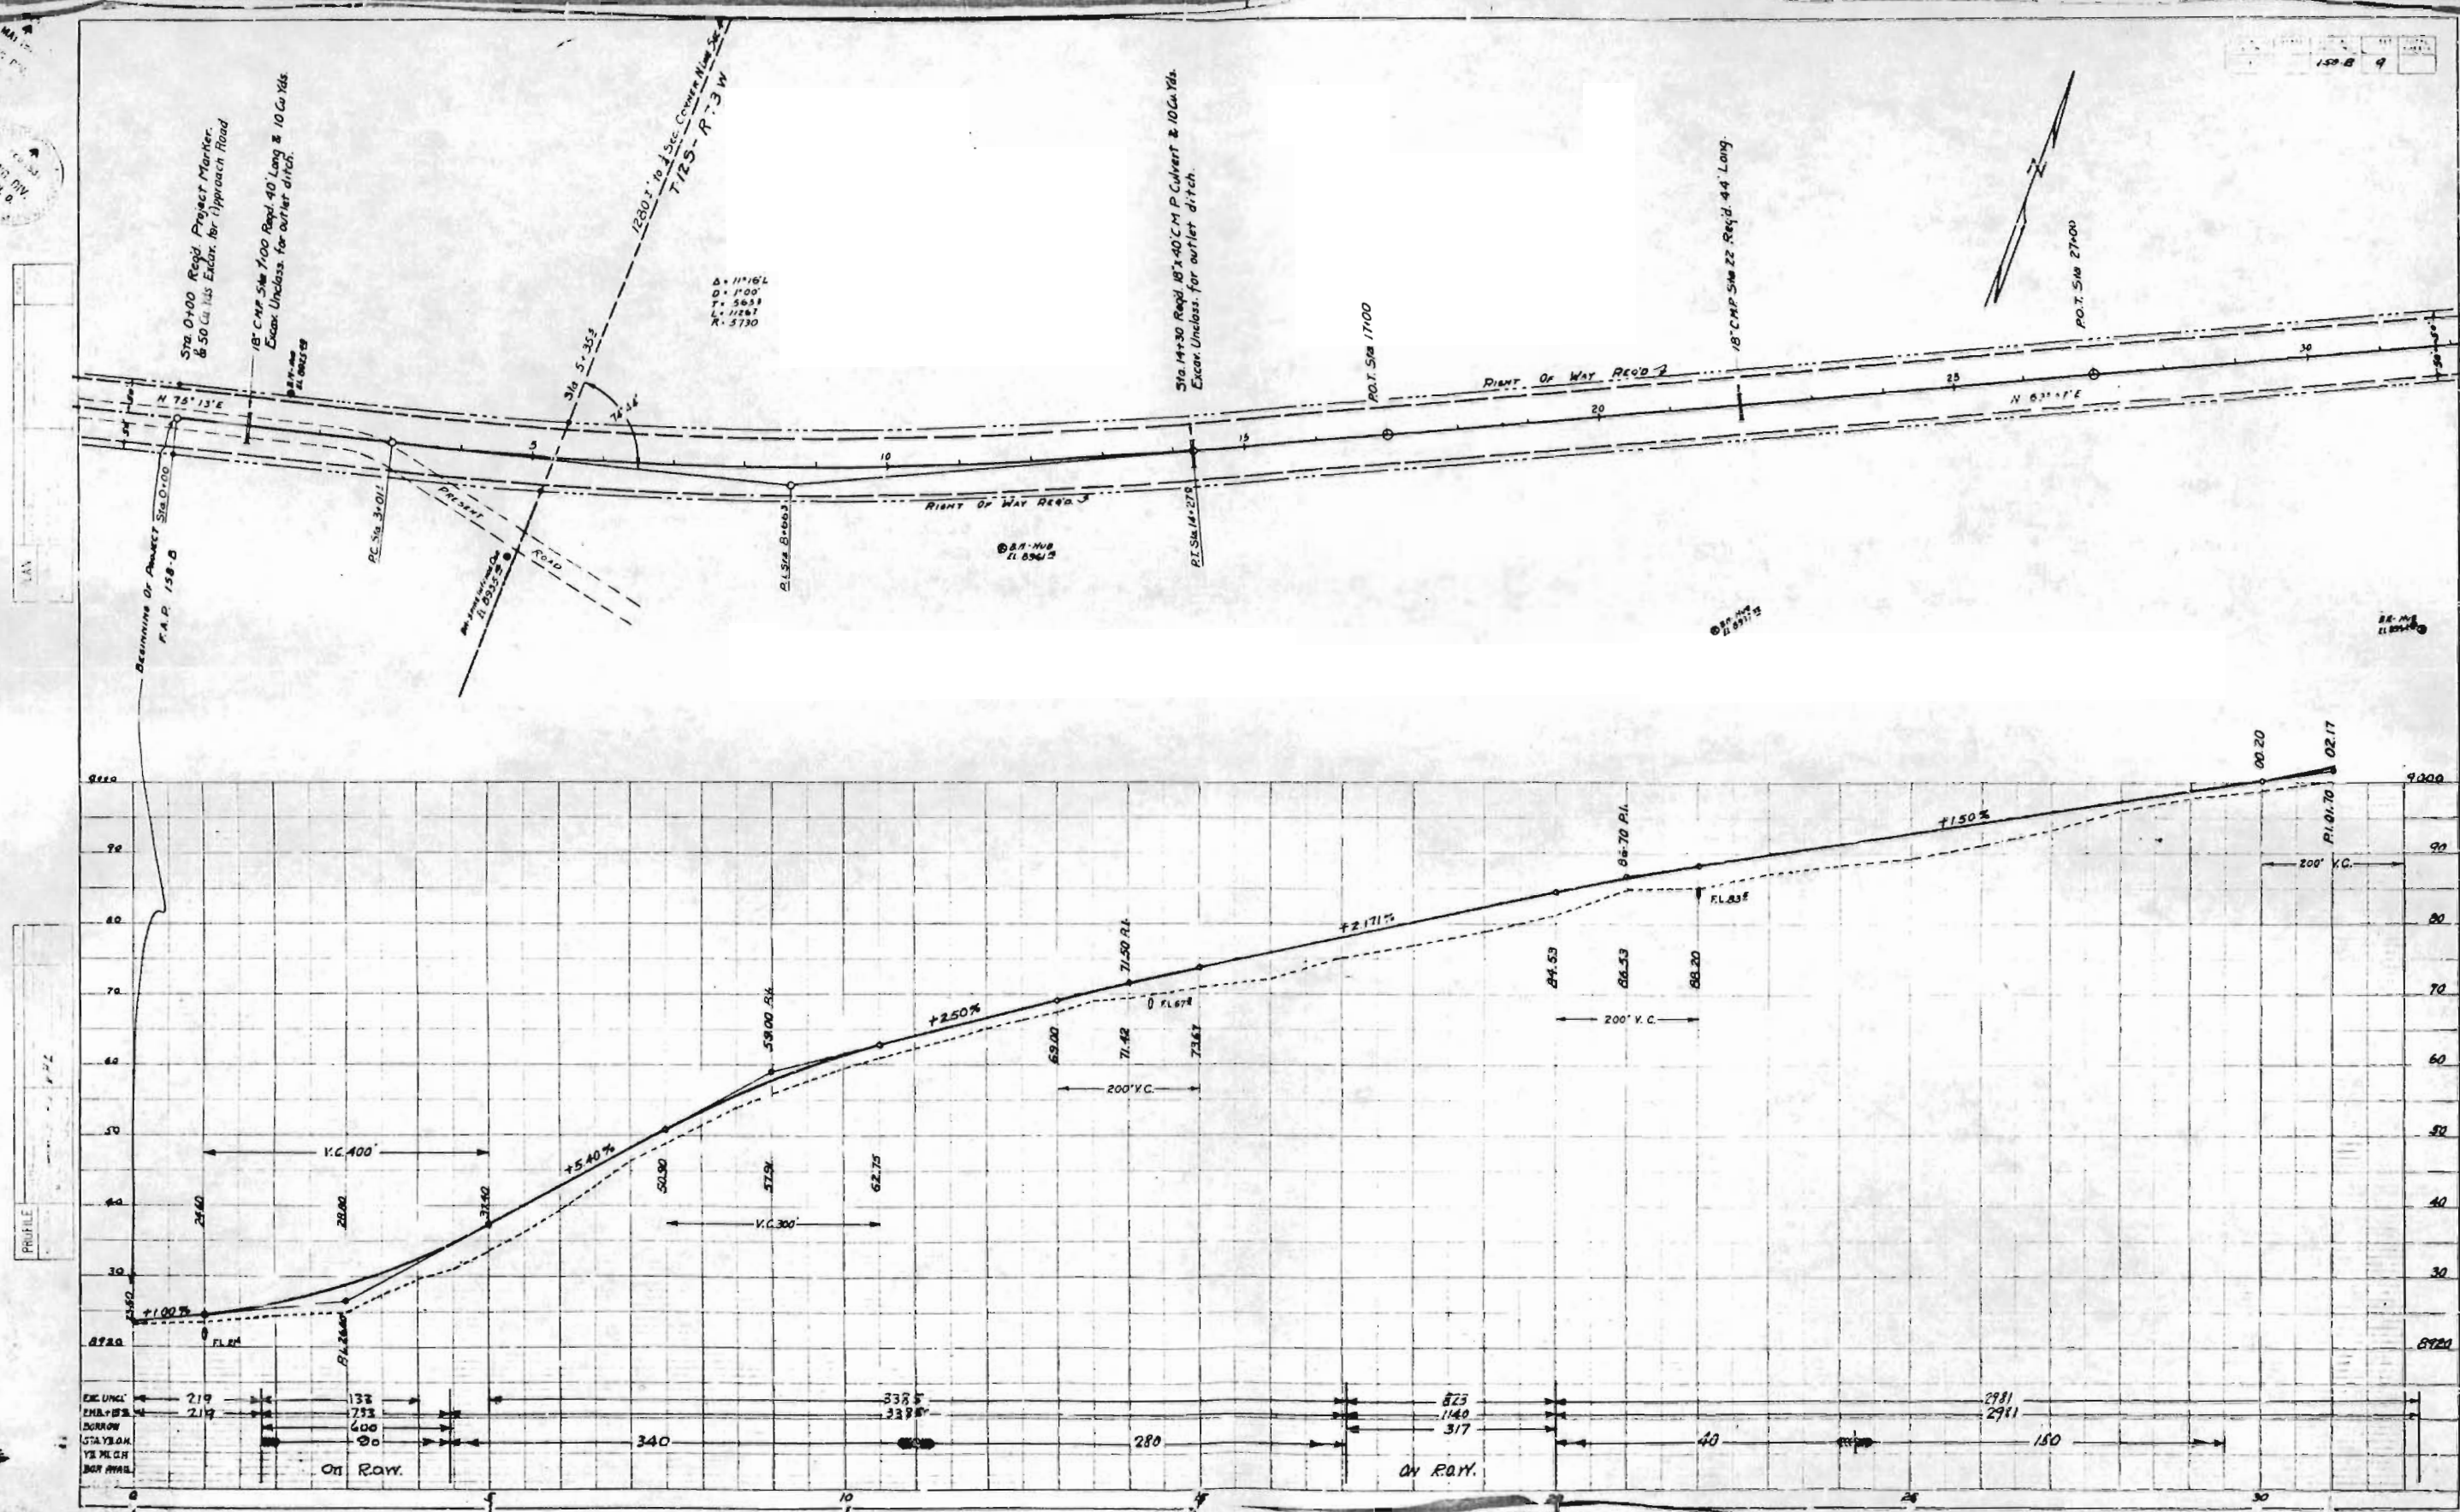


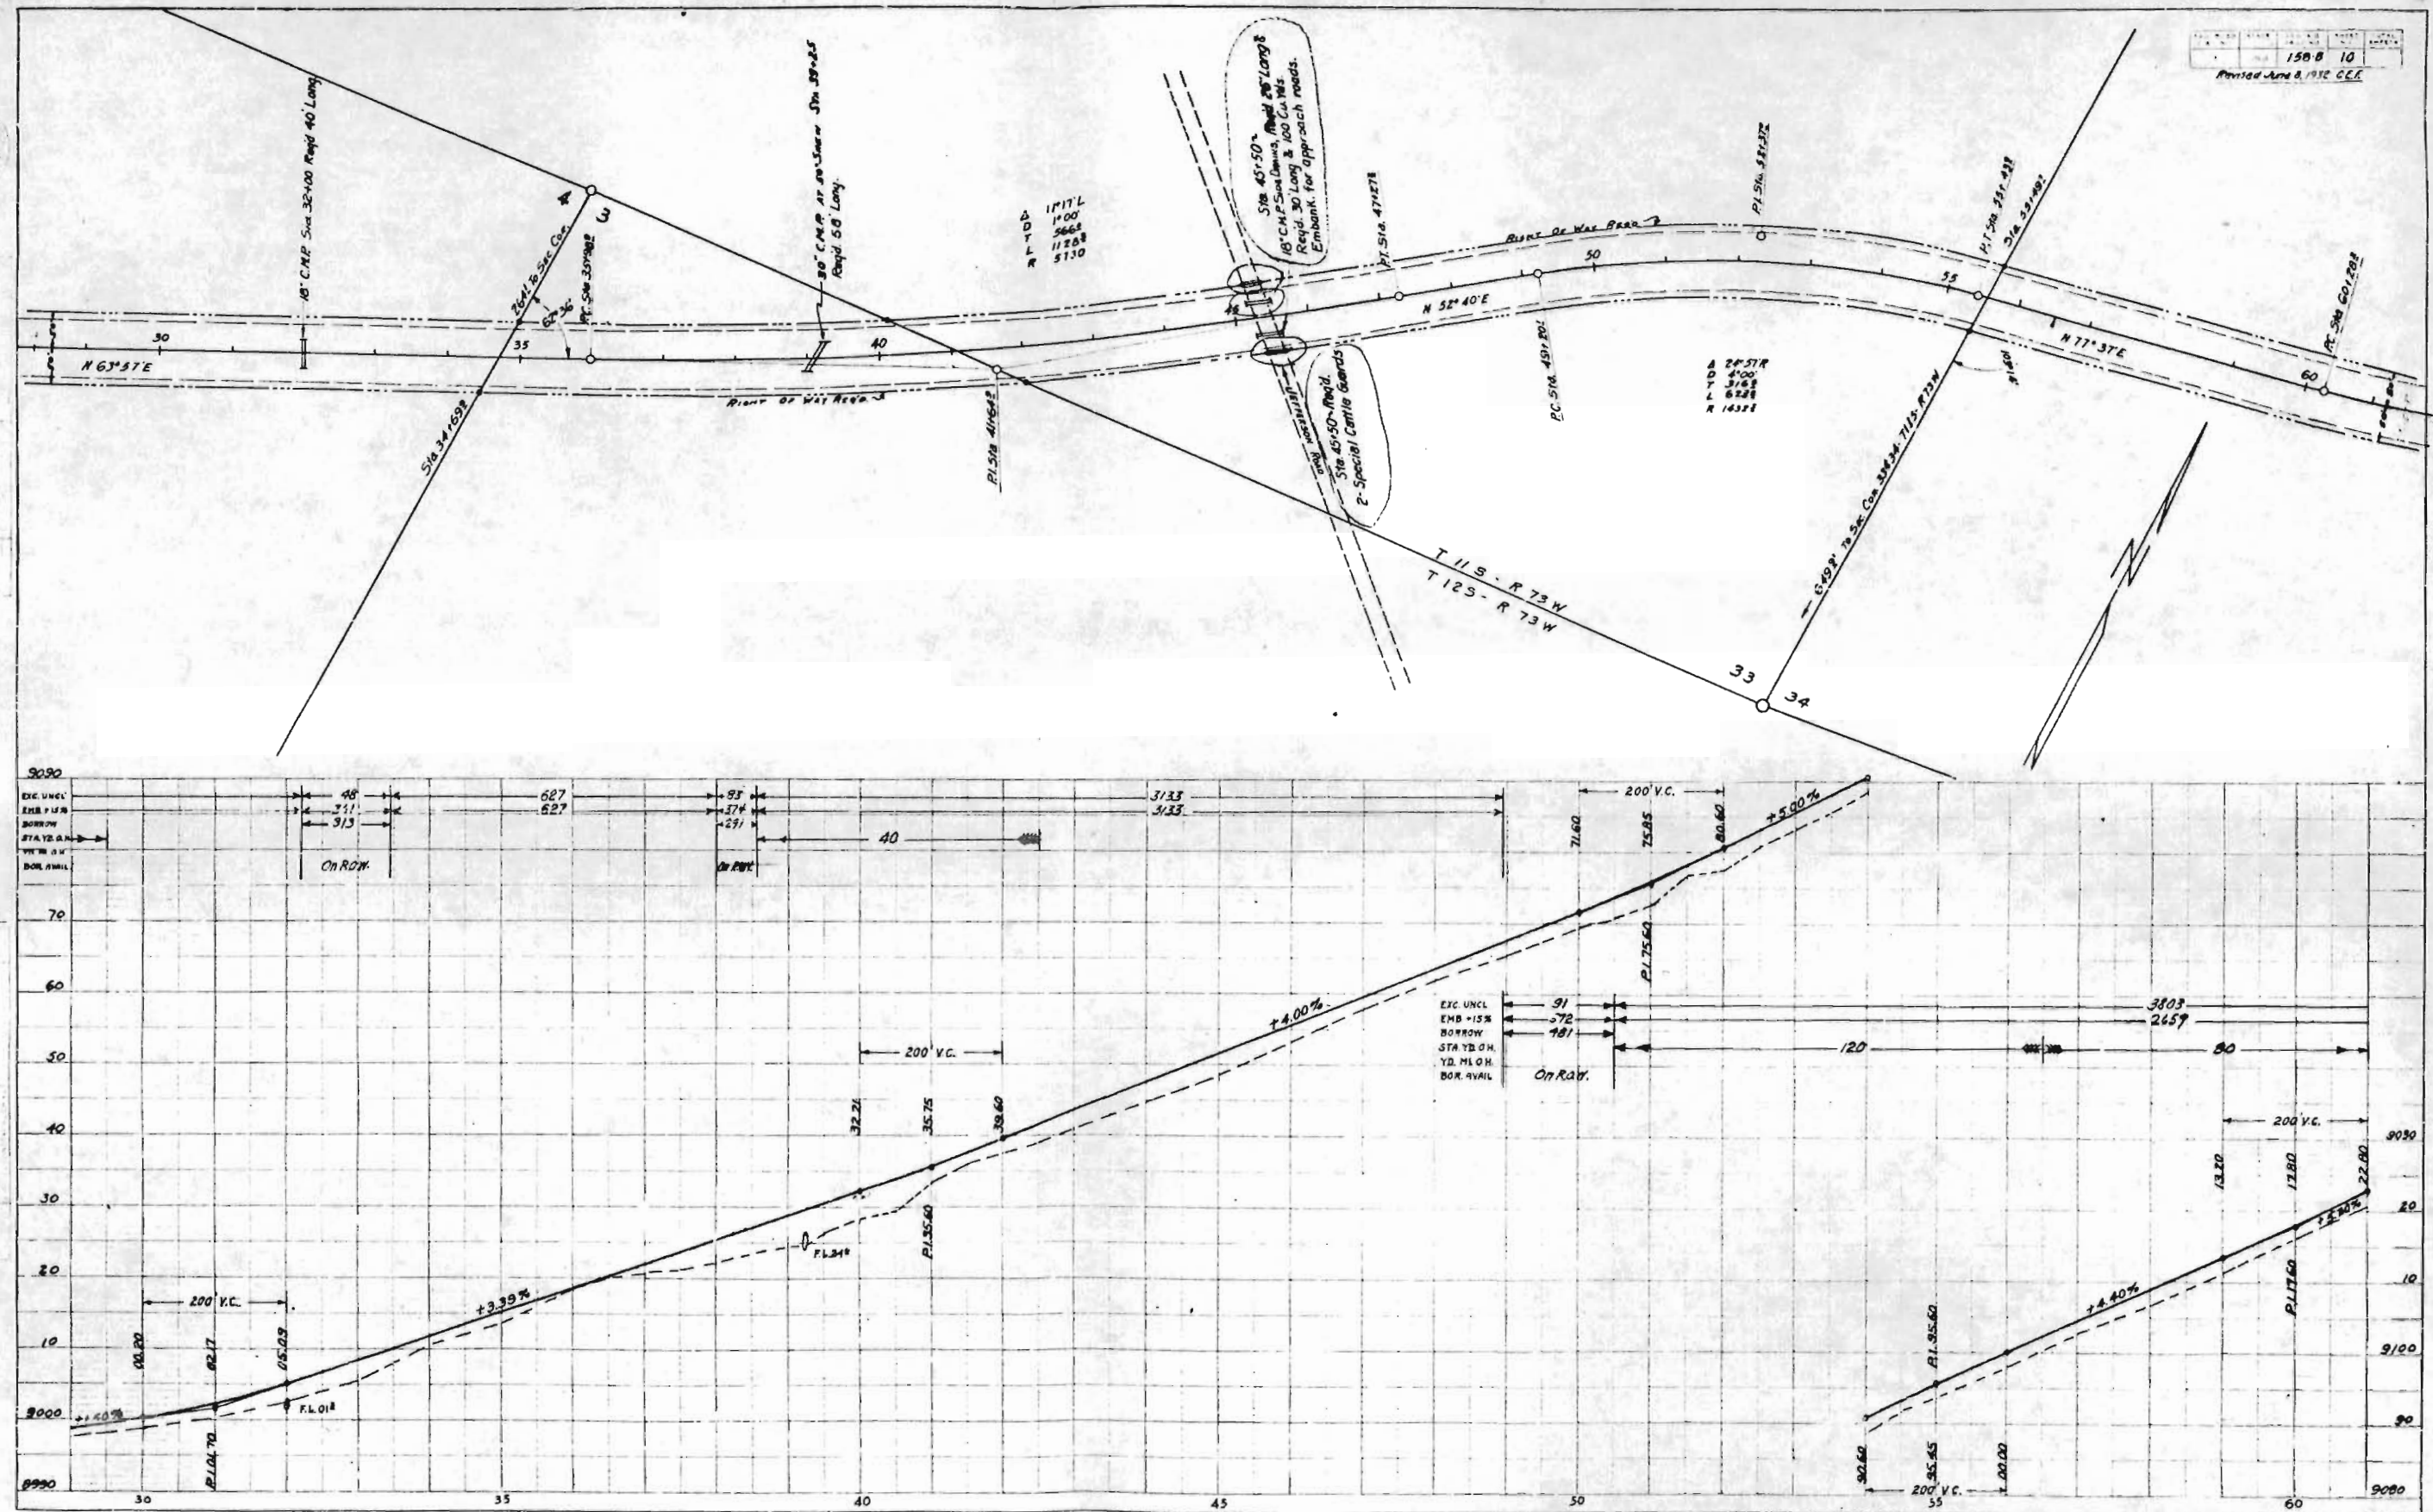


PLAN				
------	--	--	--	--

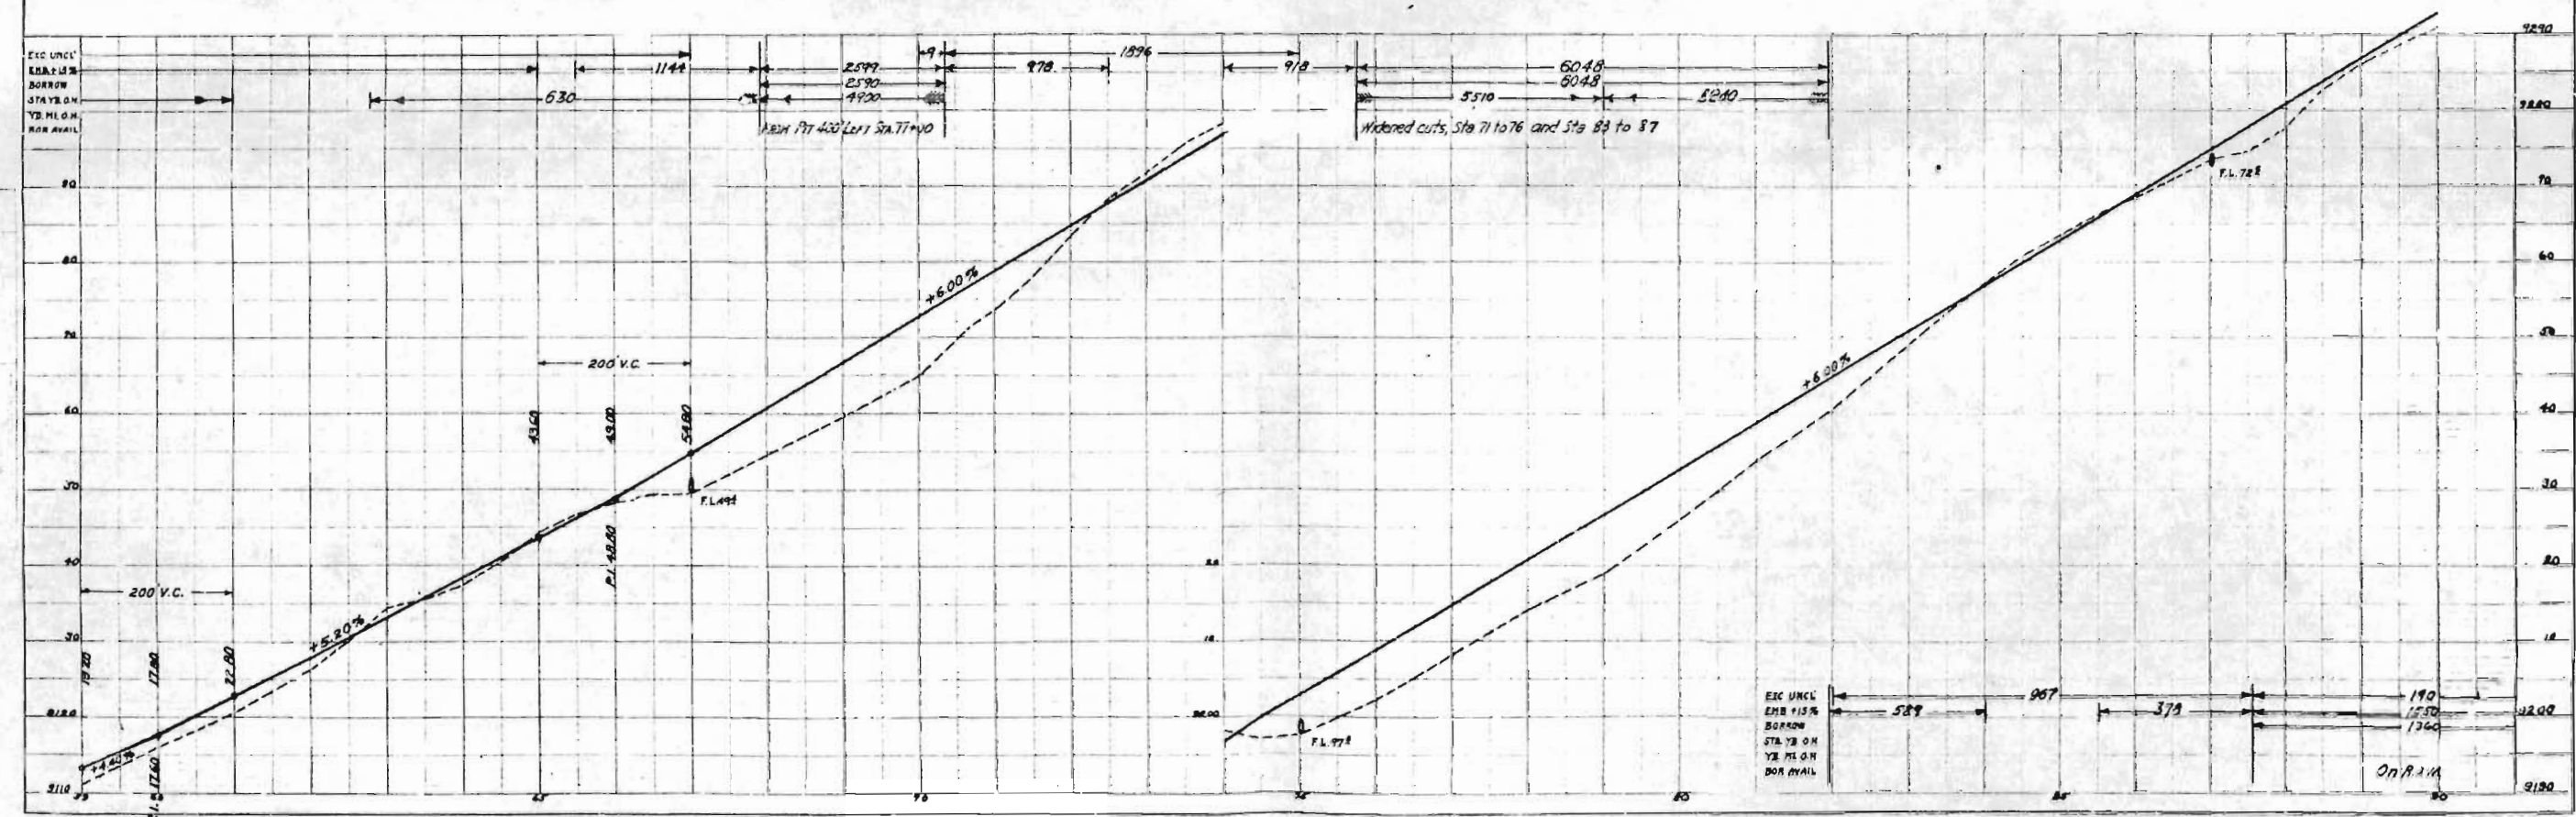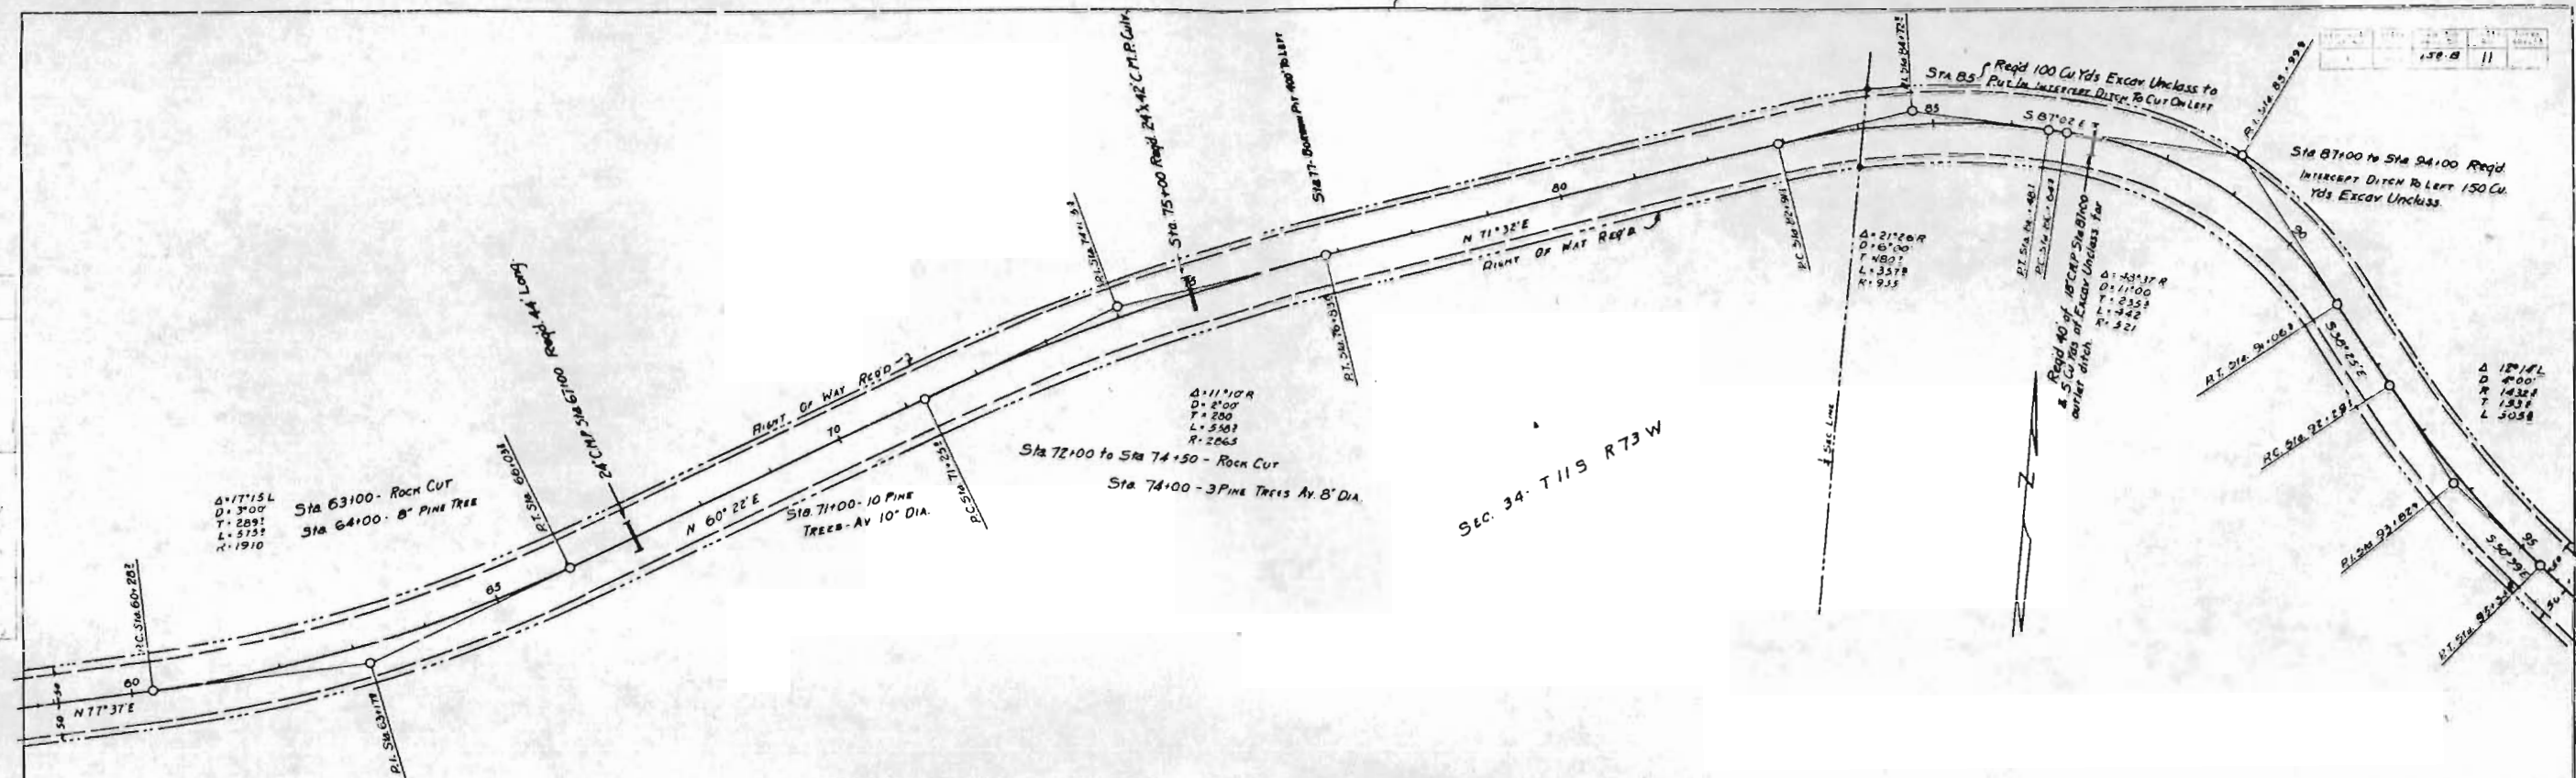

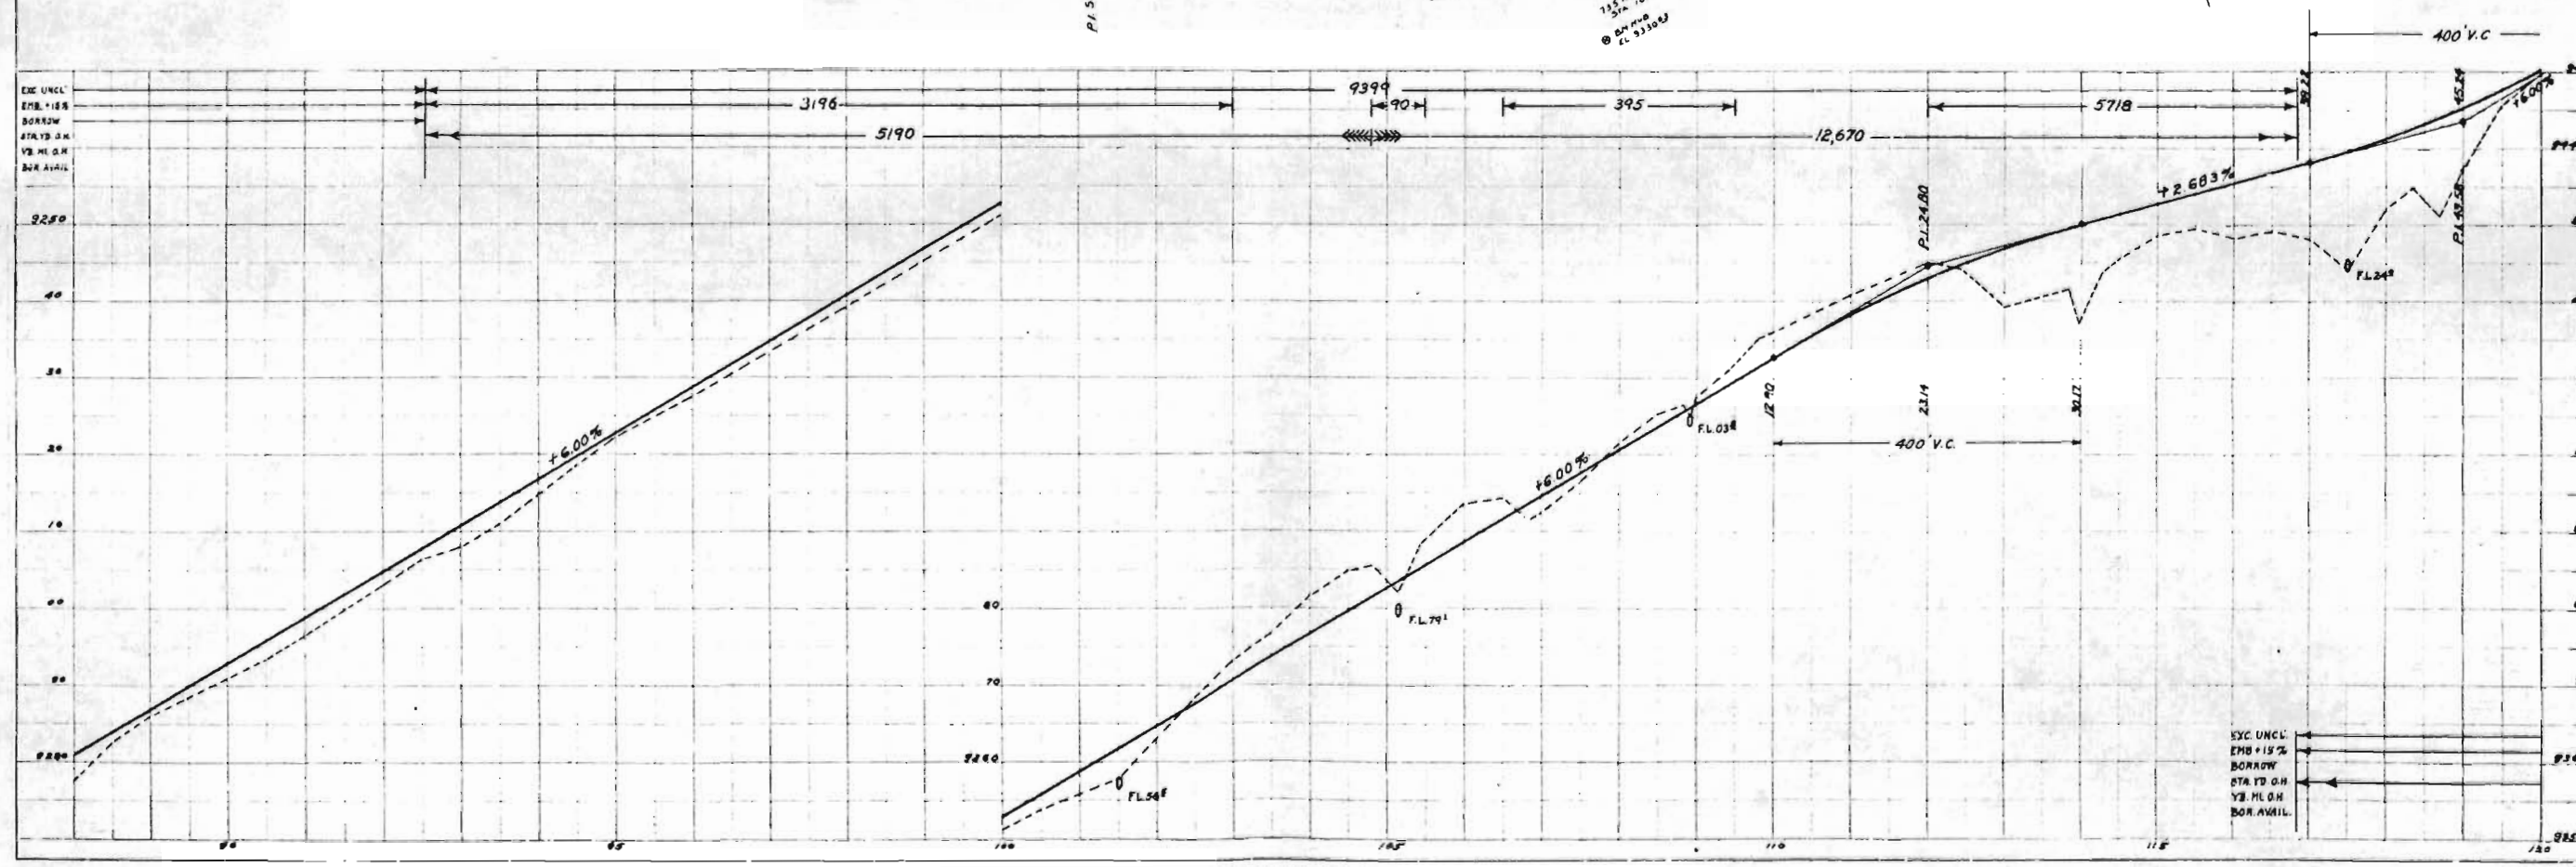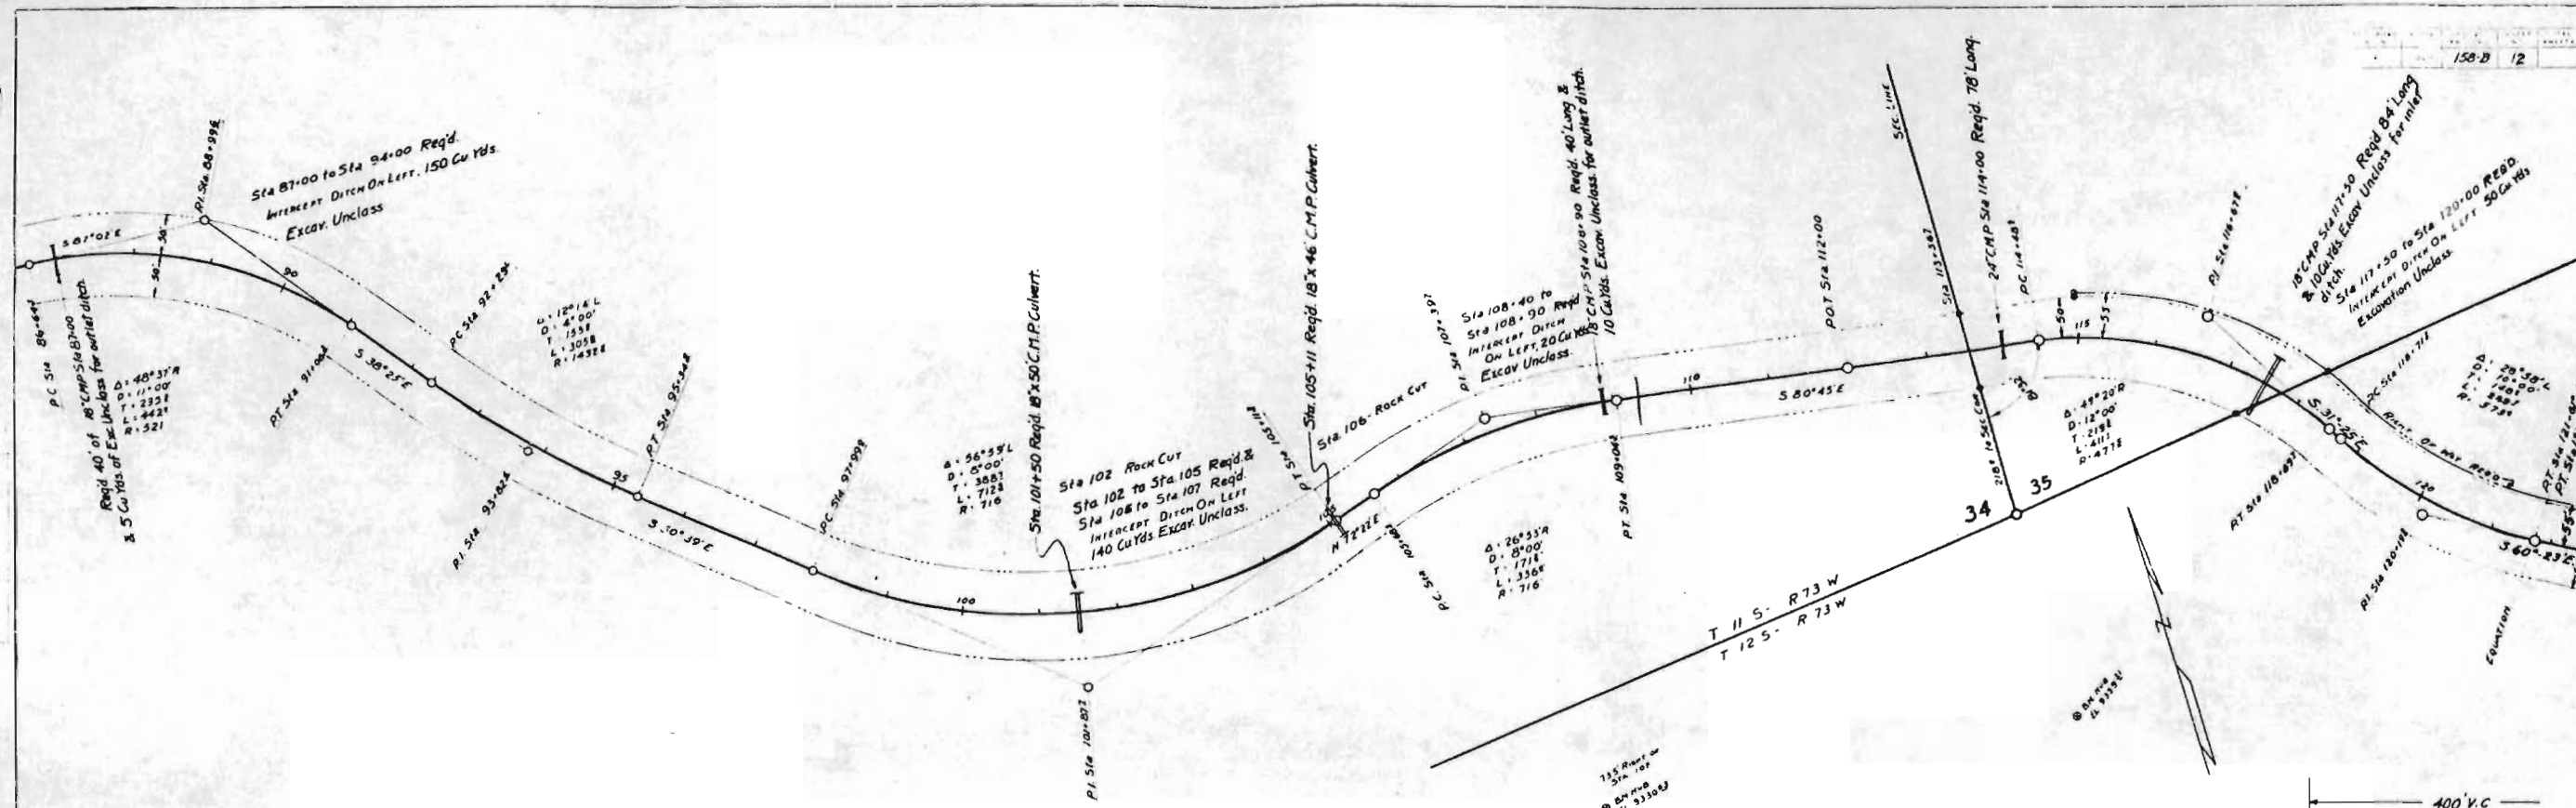


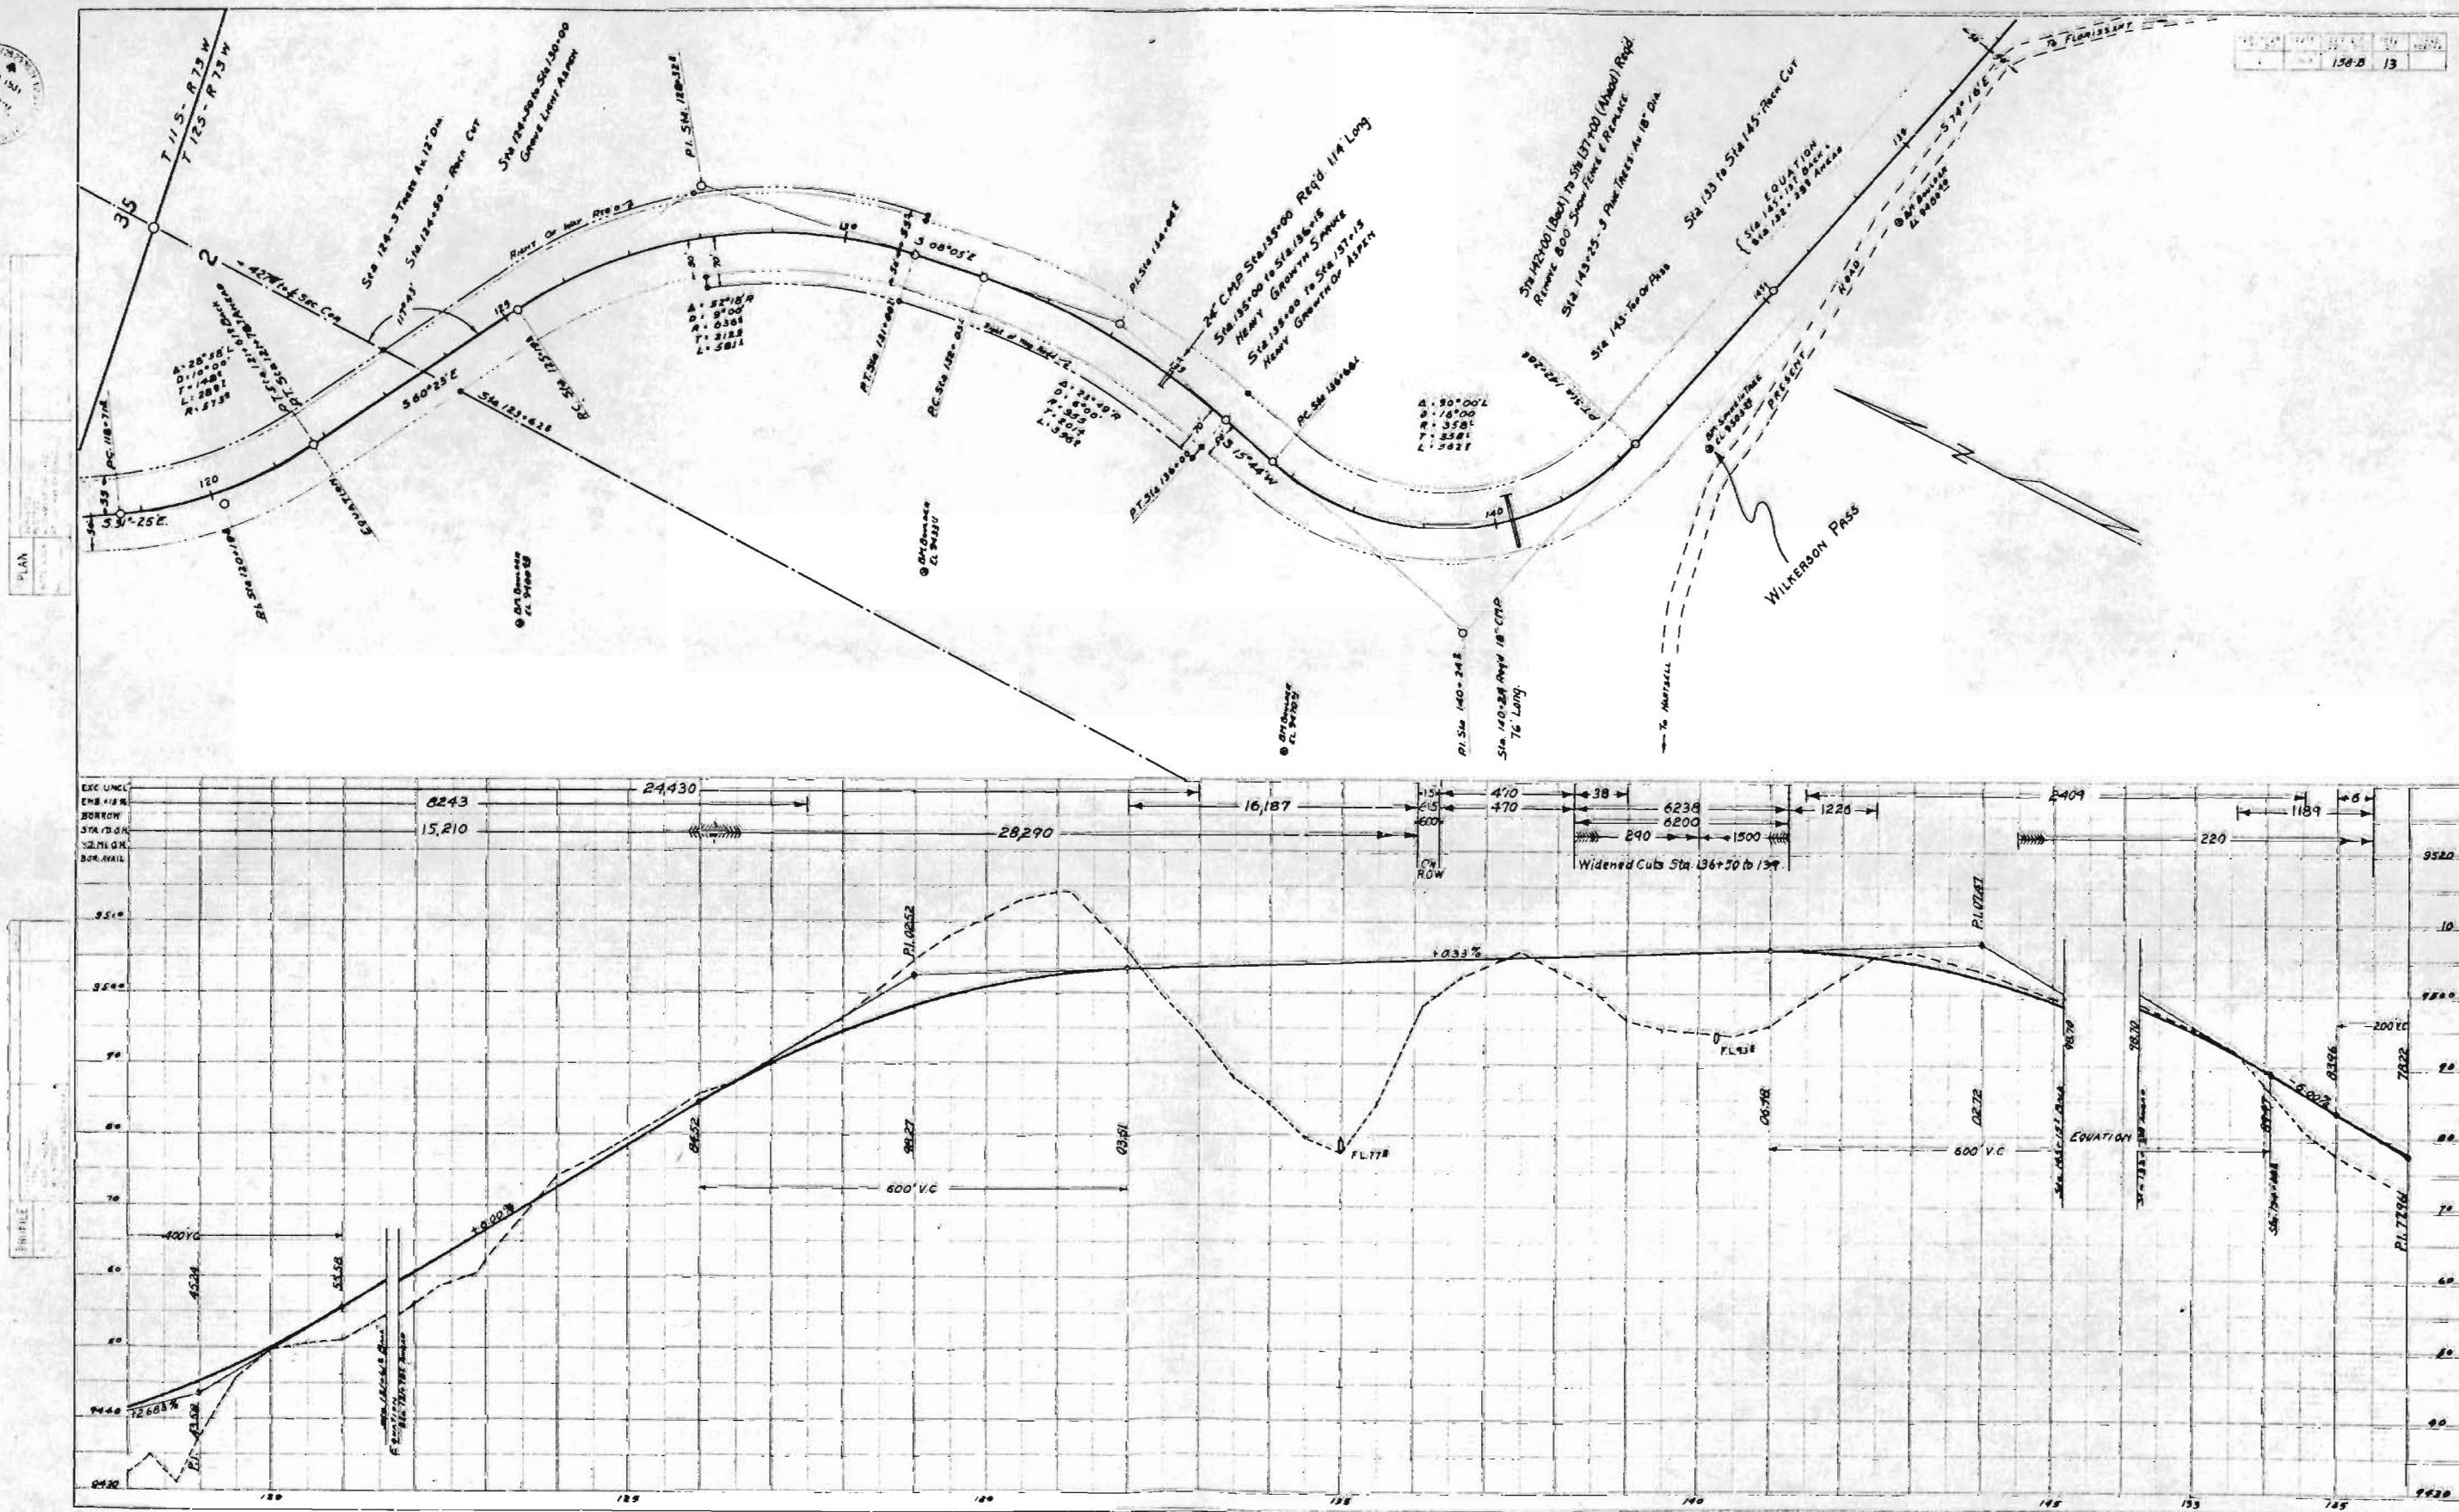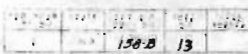


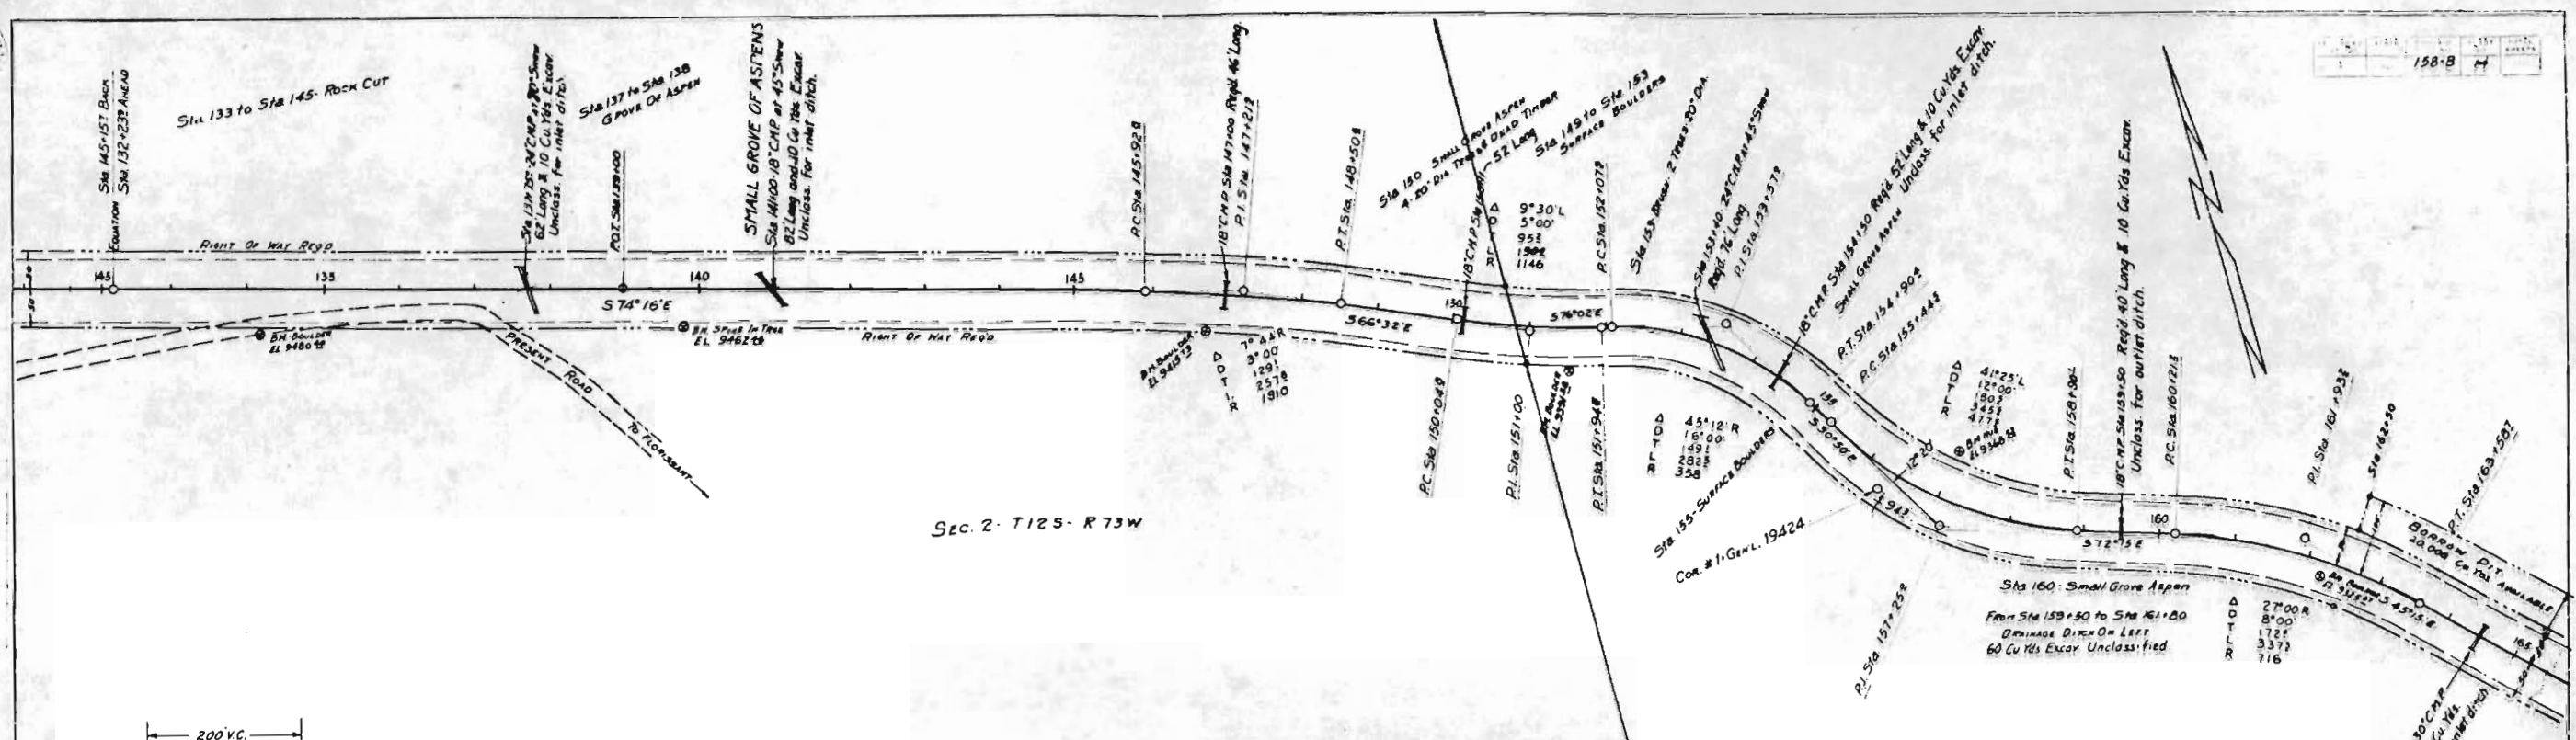

SEC. 2 - T125 - R73W

SEC. 1 - T125 - R73W


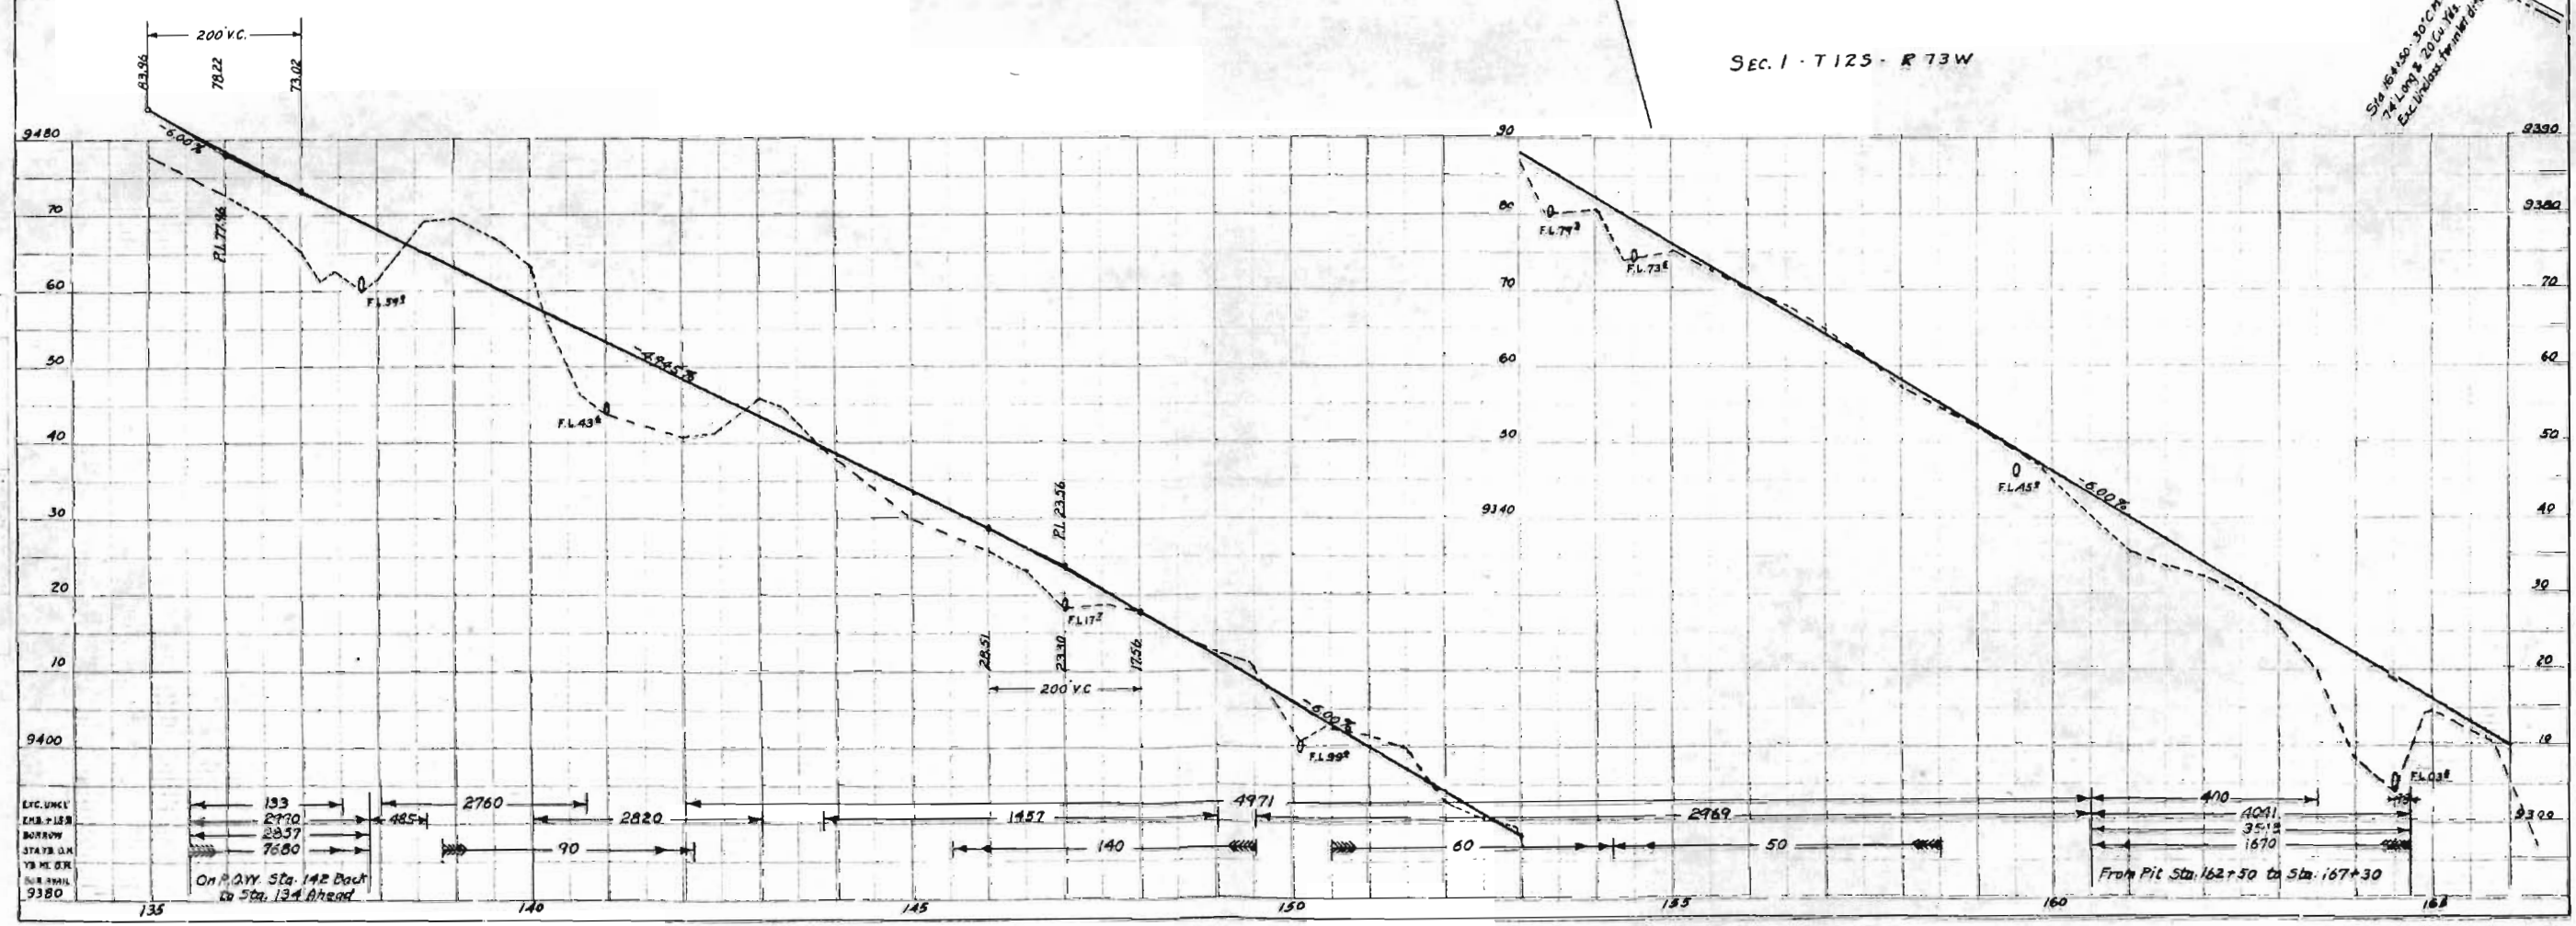


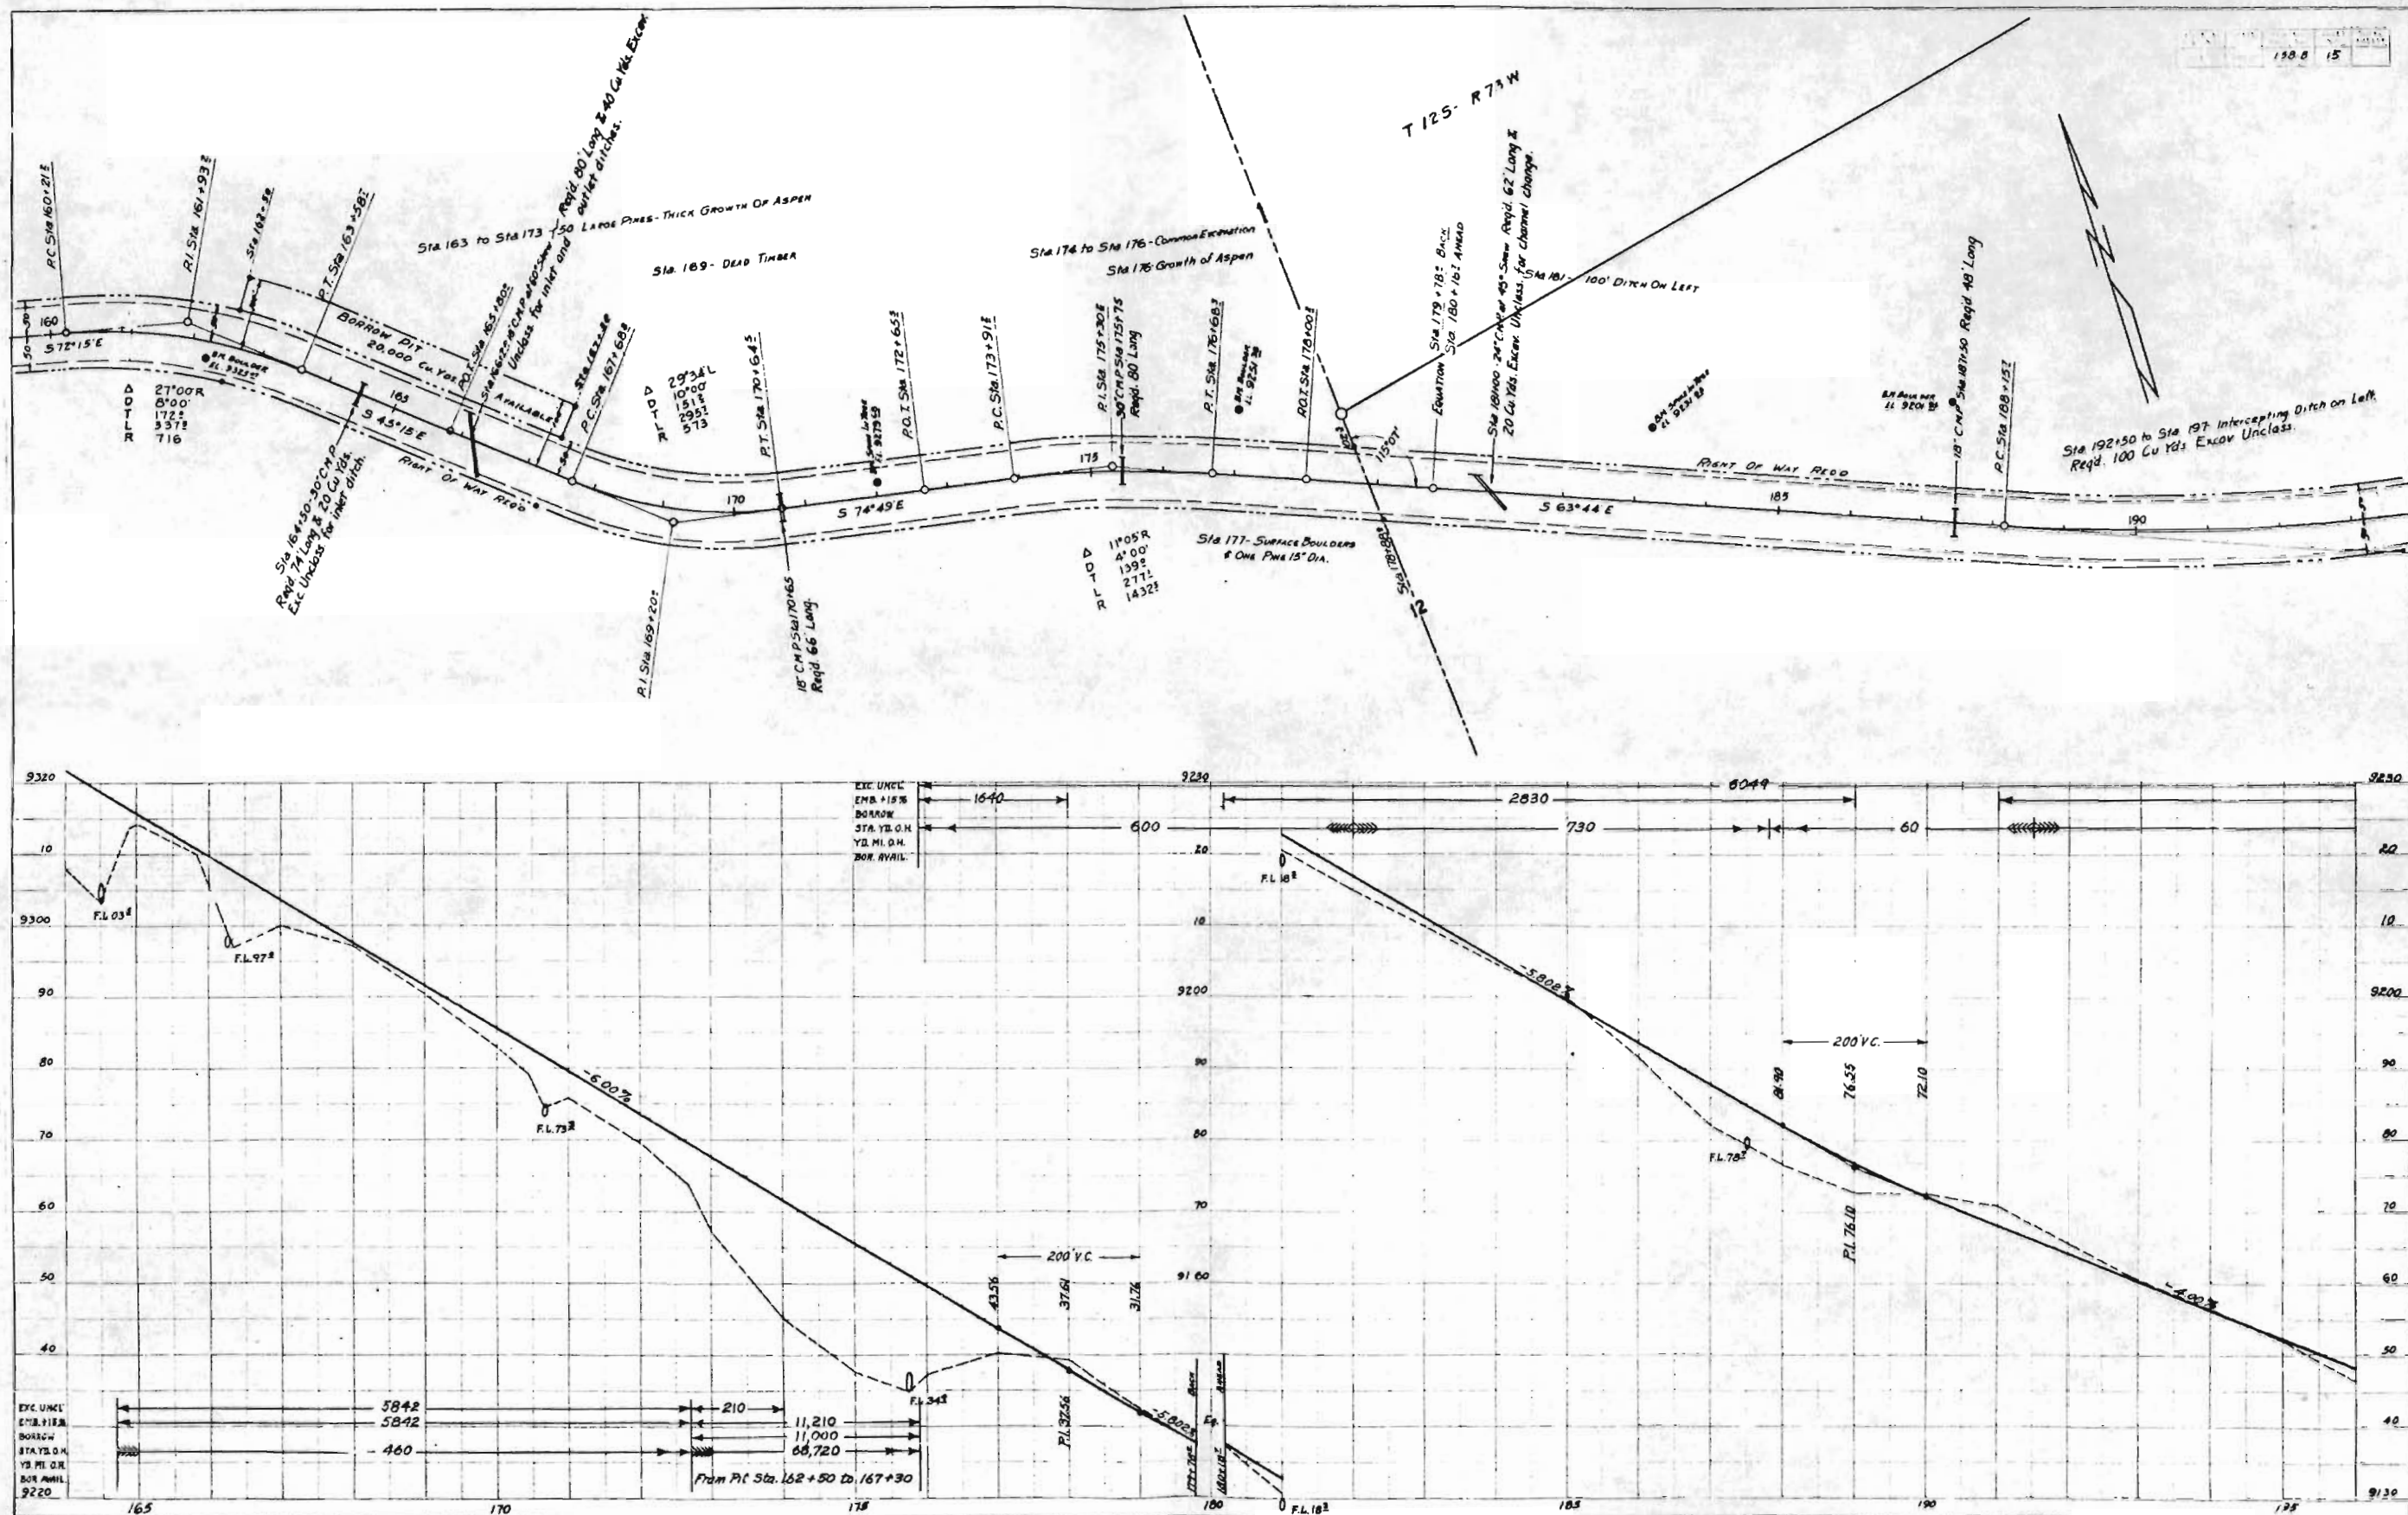




SEC. 12-T125-R73W

SEC. 7-T125-R72W

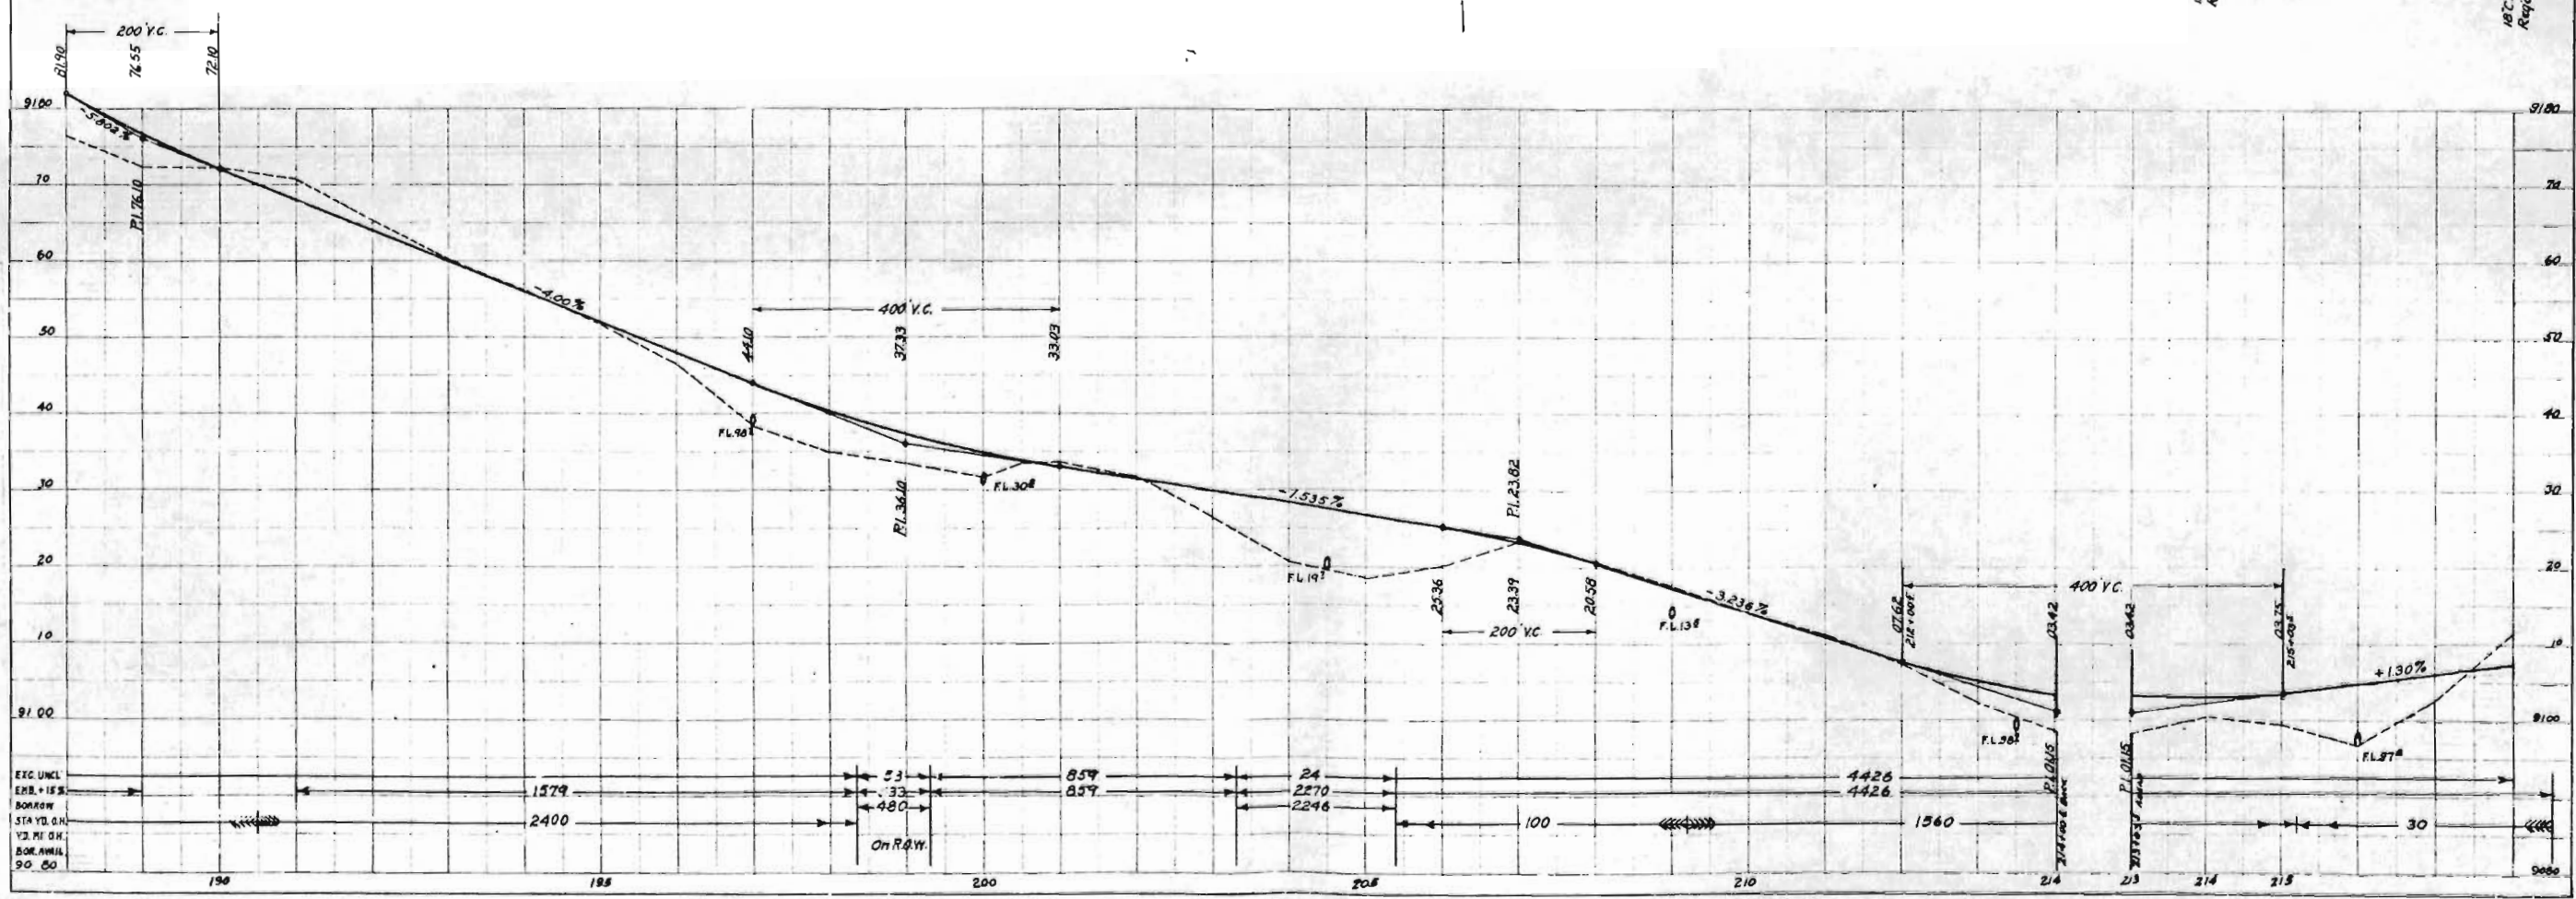
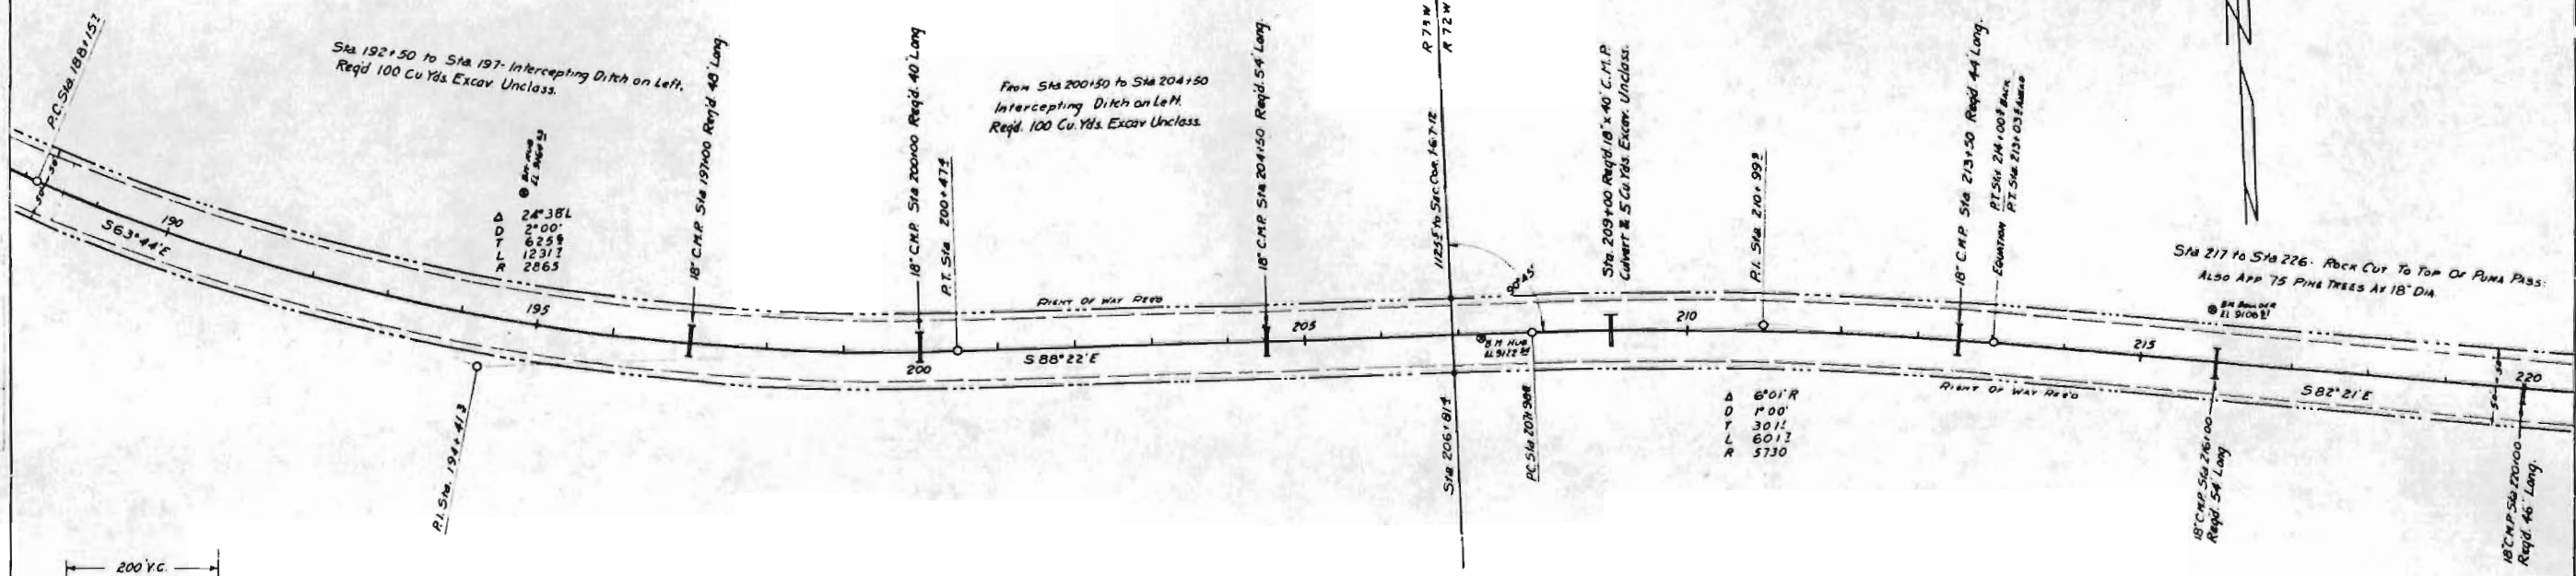


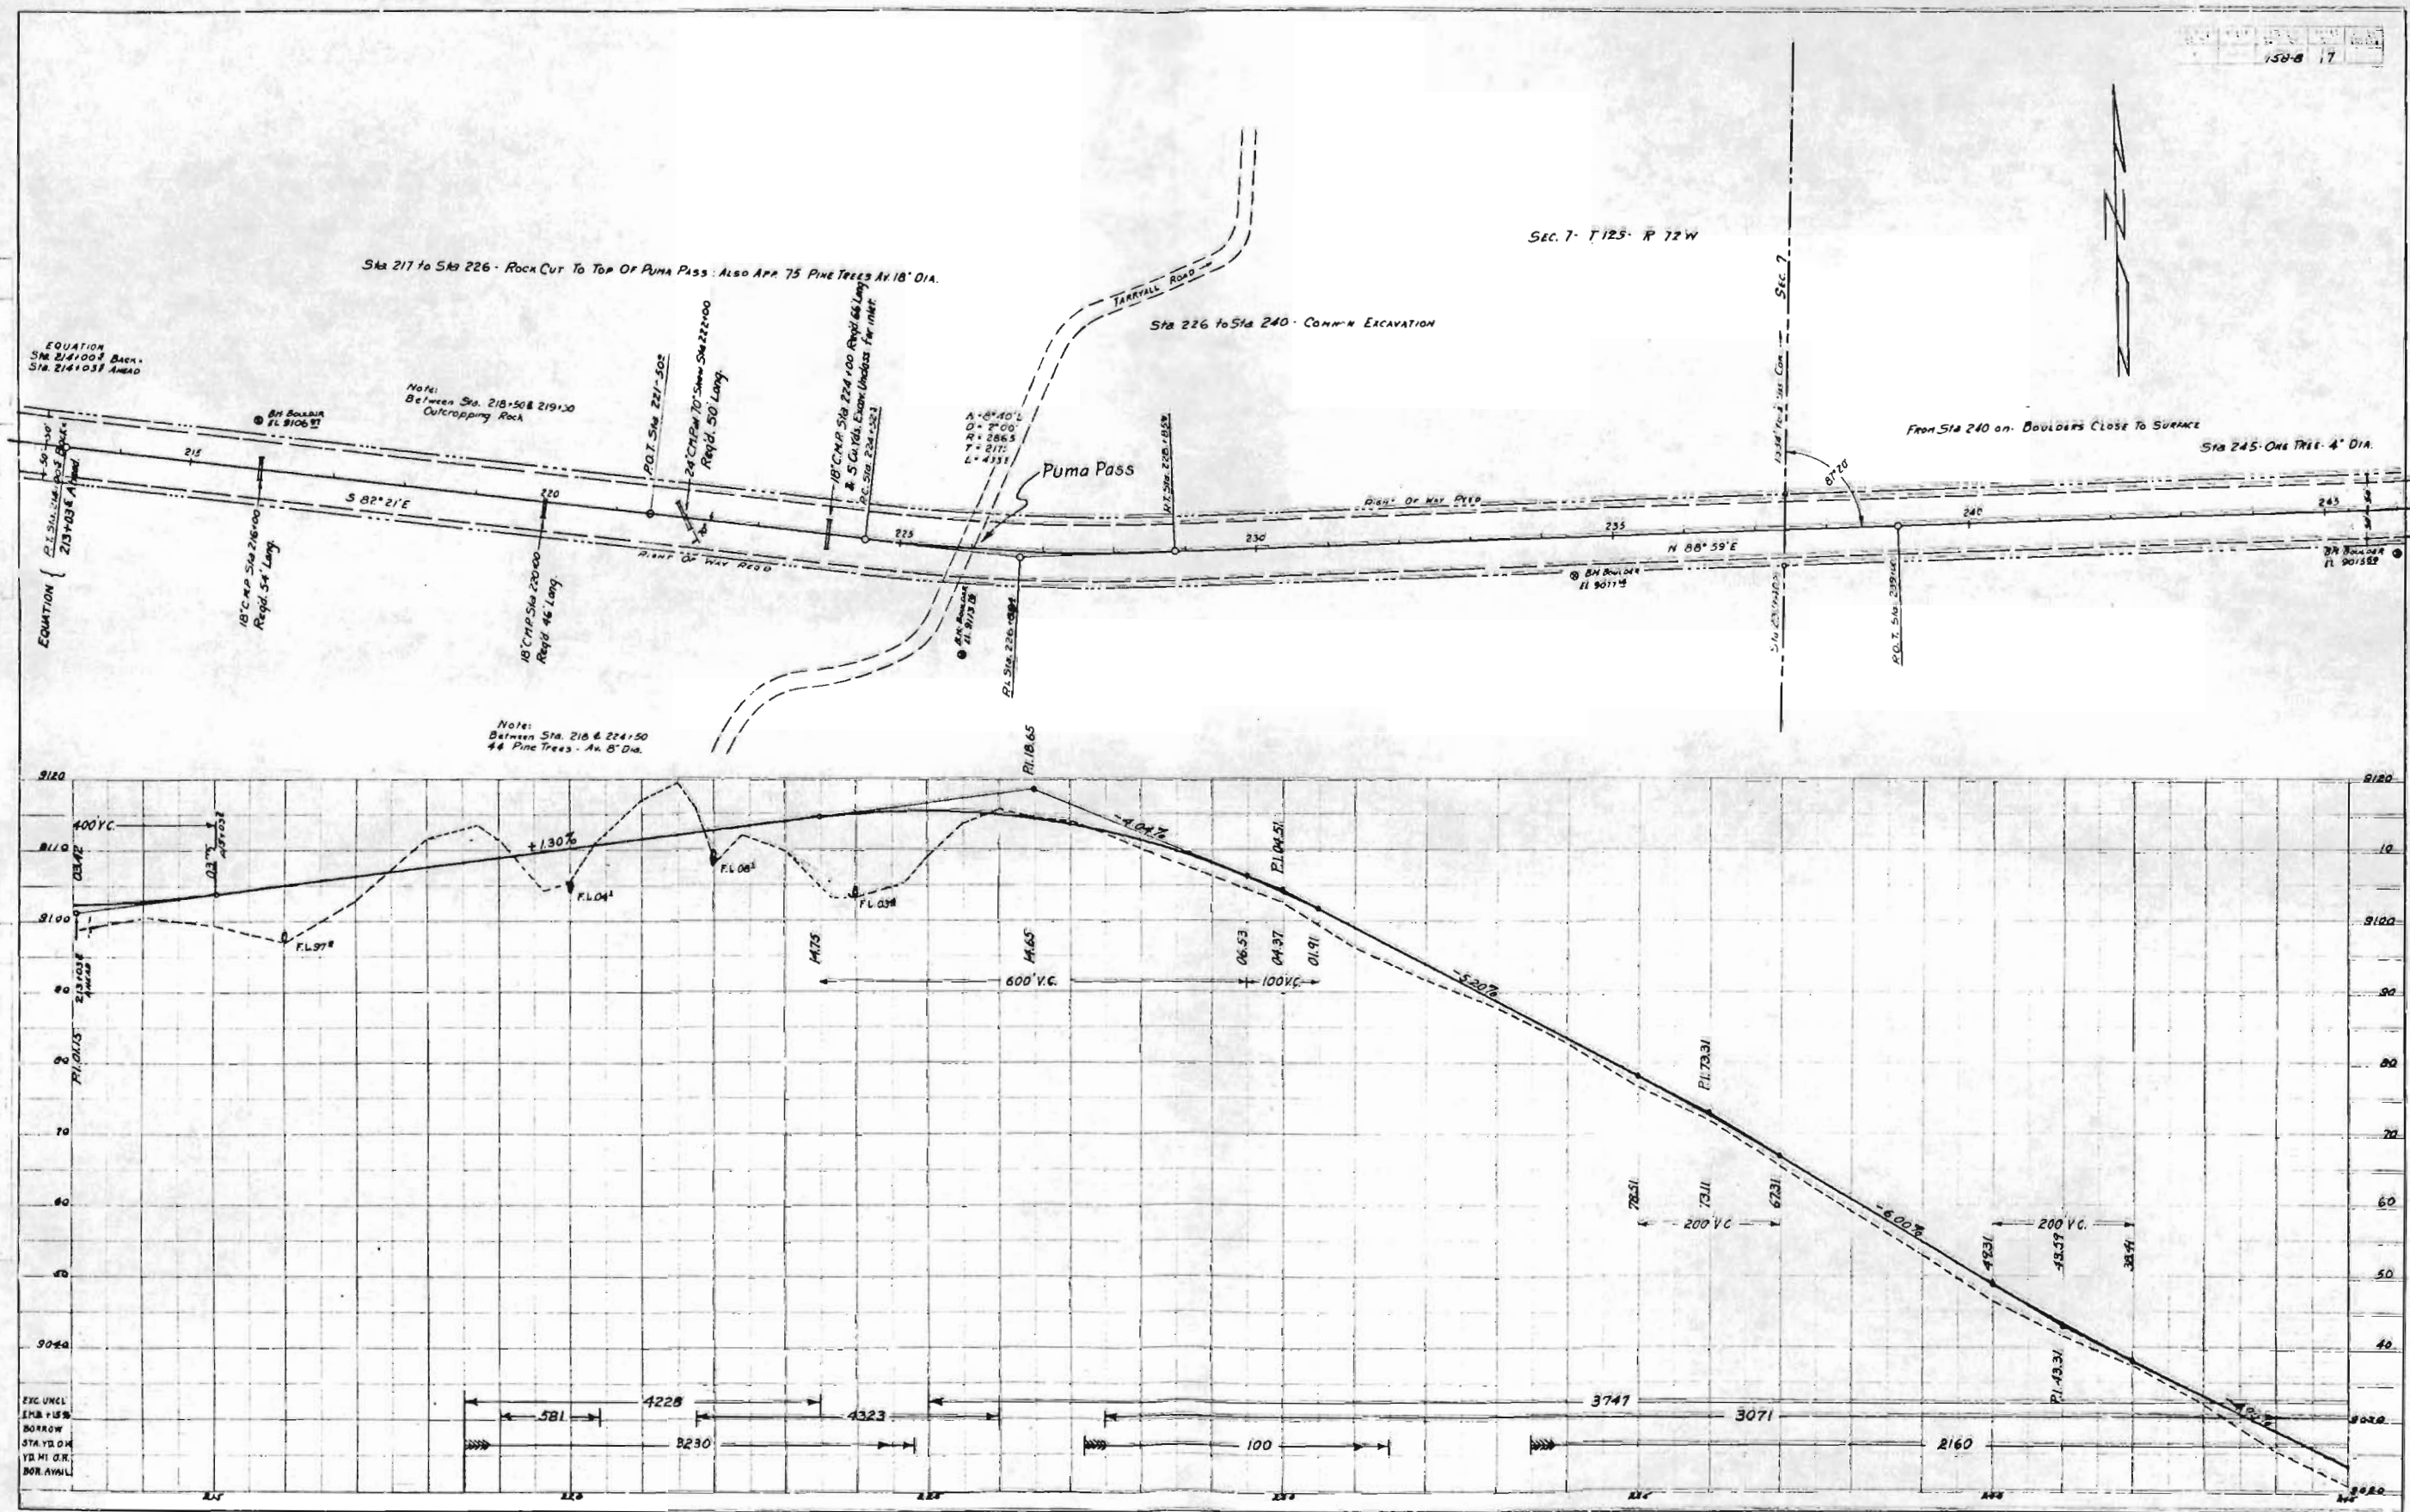




PLAN

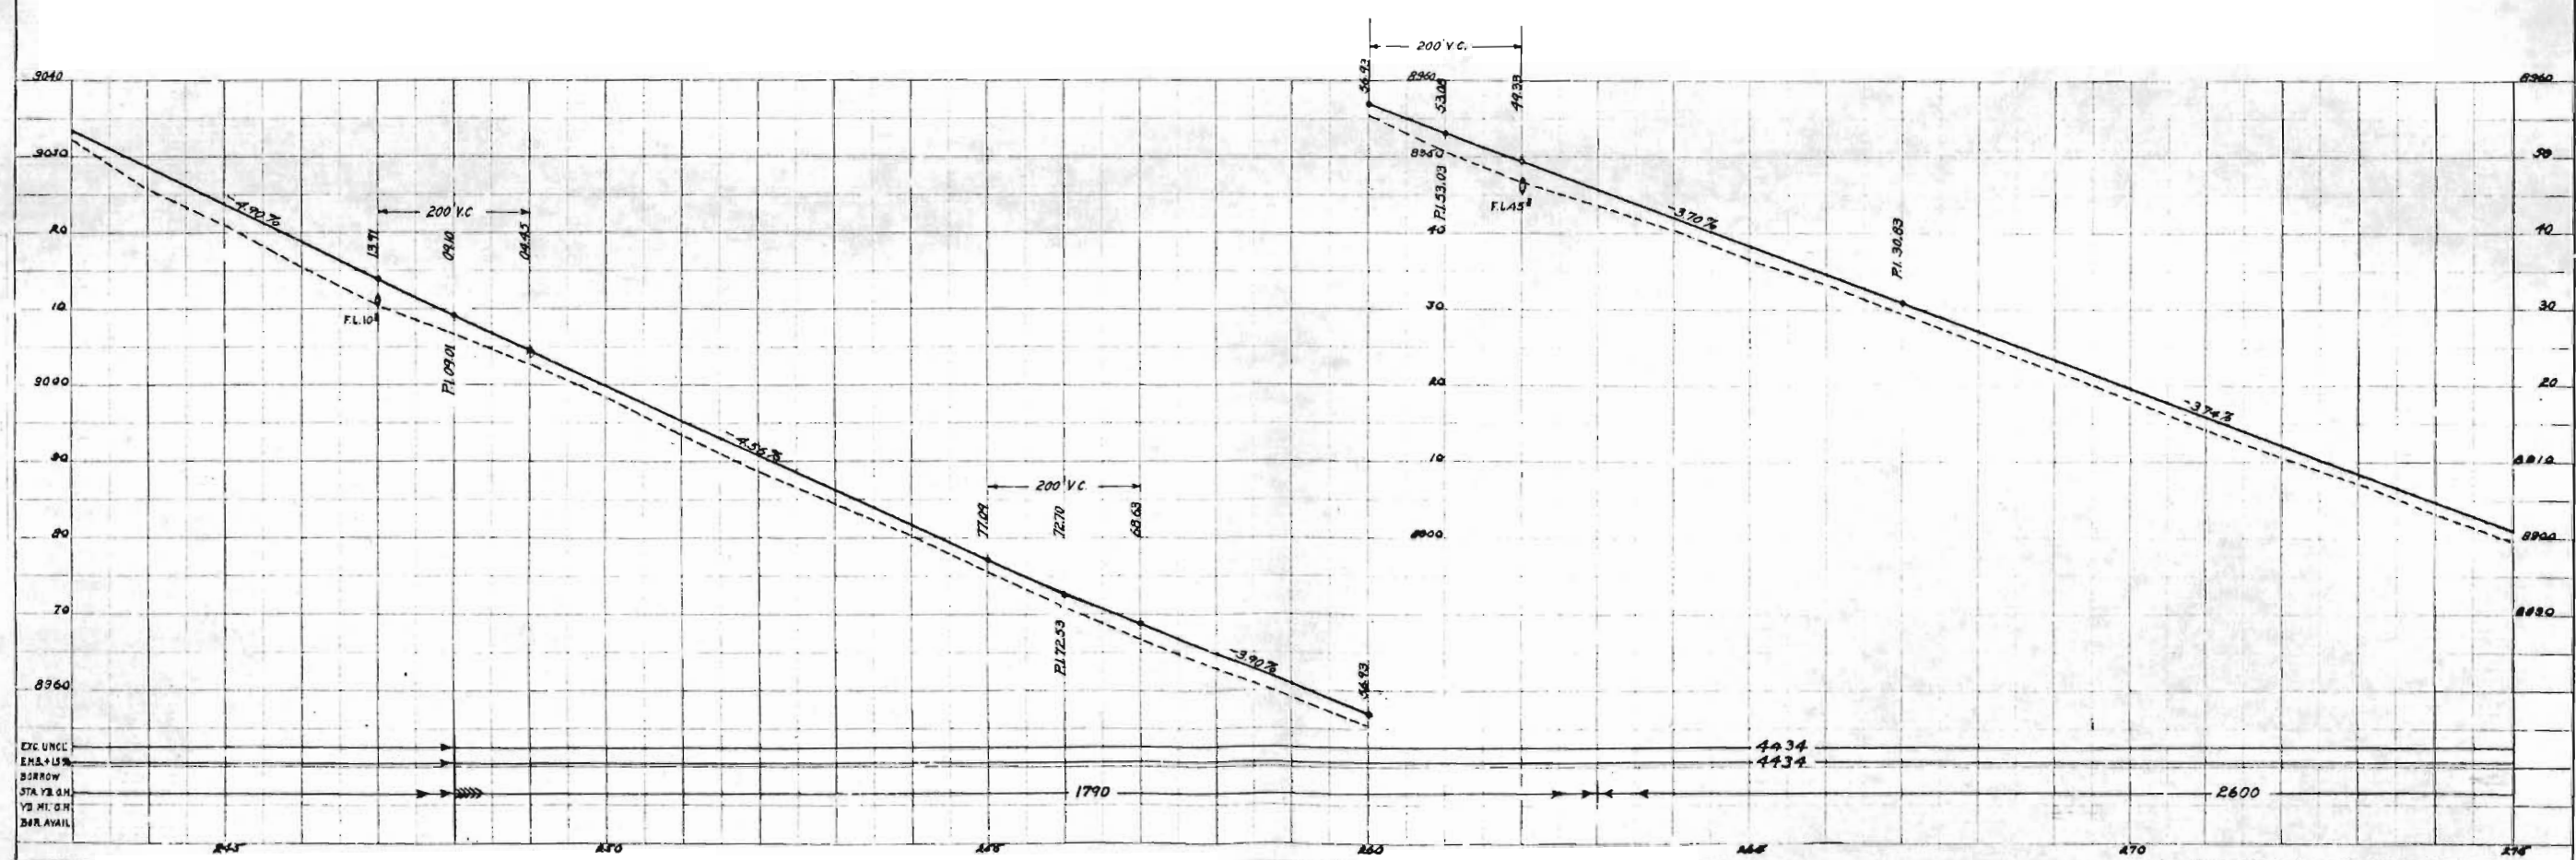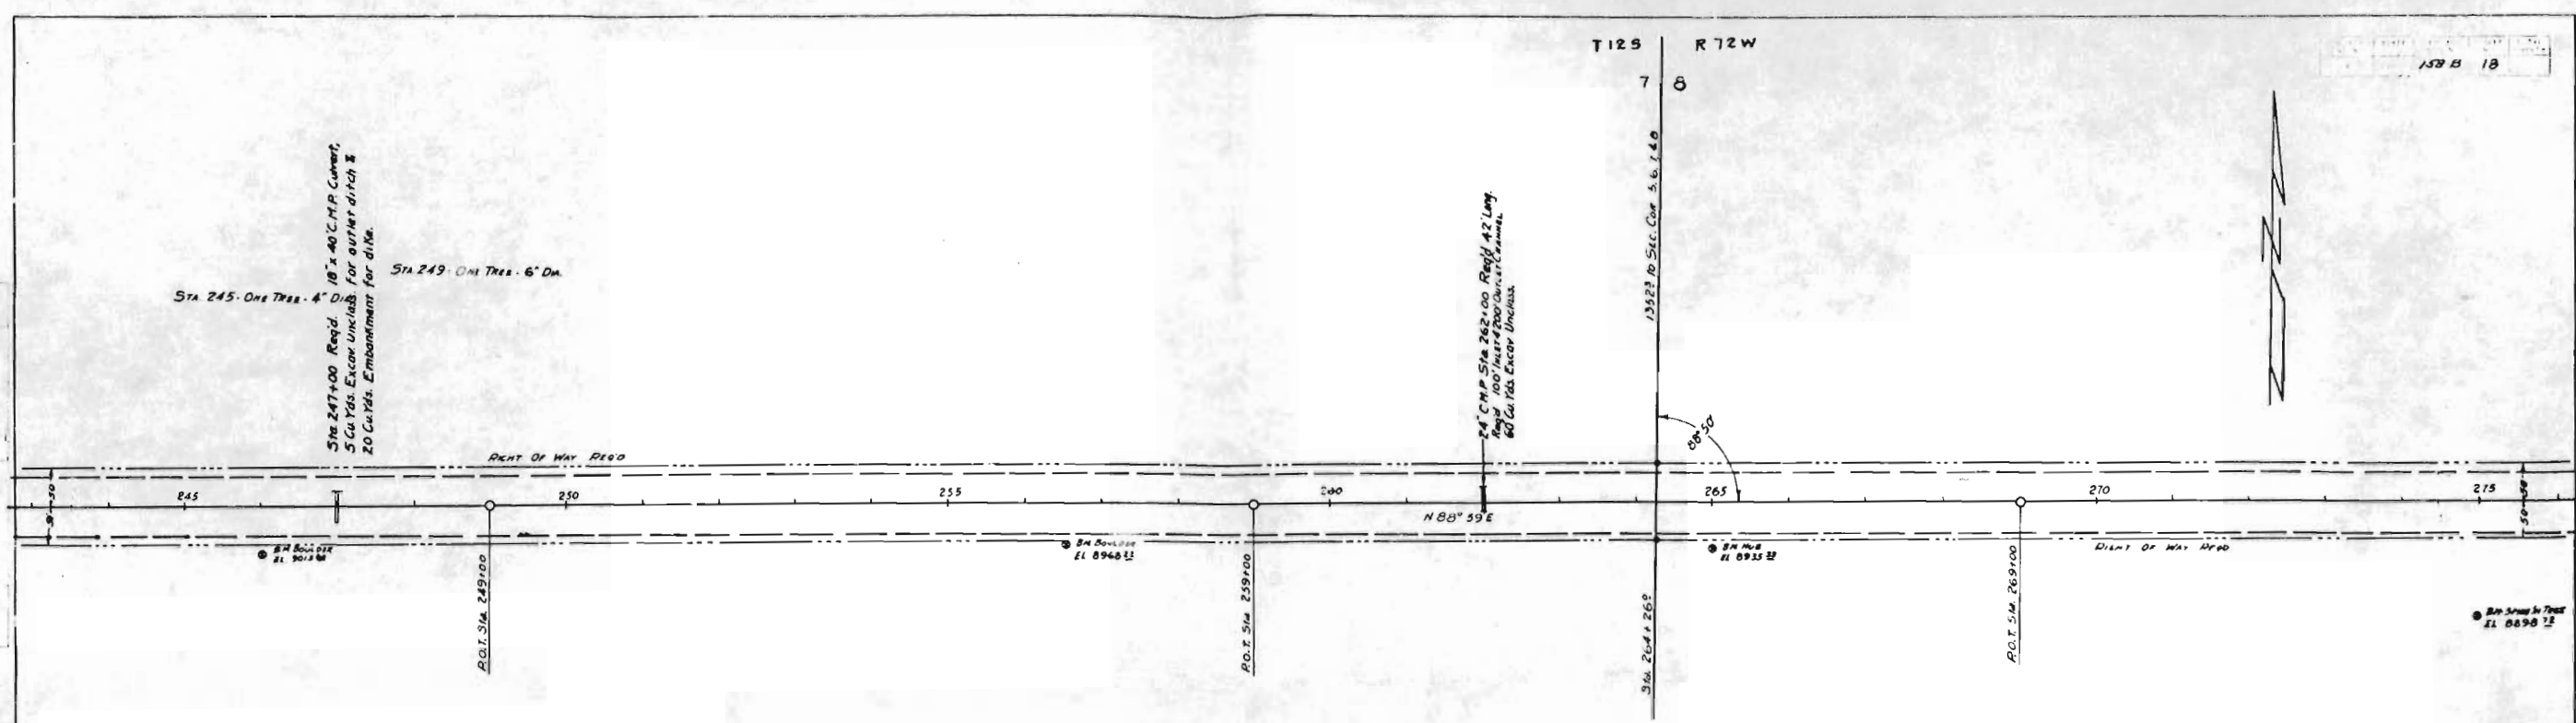






153 B 19

Sta 279 to Sta 286: Approx. 30 Trees - Av 12" Dia - Also Dead Timber & Stumps



Sta 287+00 Req'd. 18" x 44" C.P. Culvert & 15 Cu Yds Embankment for dike.

From Sta 298 on - SURFACE BOULDERS
Sta 298 to Sta 328 - Dead Timber & Stumps

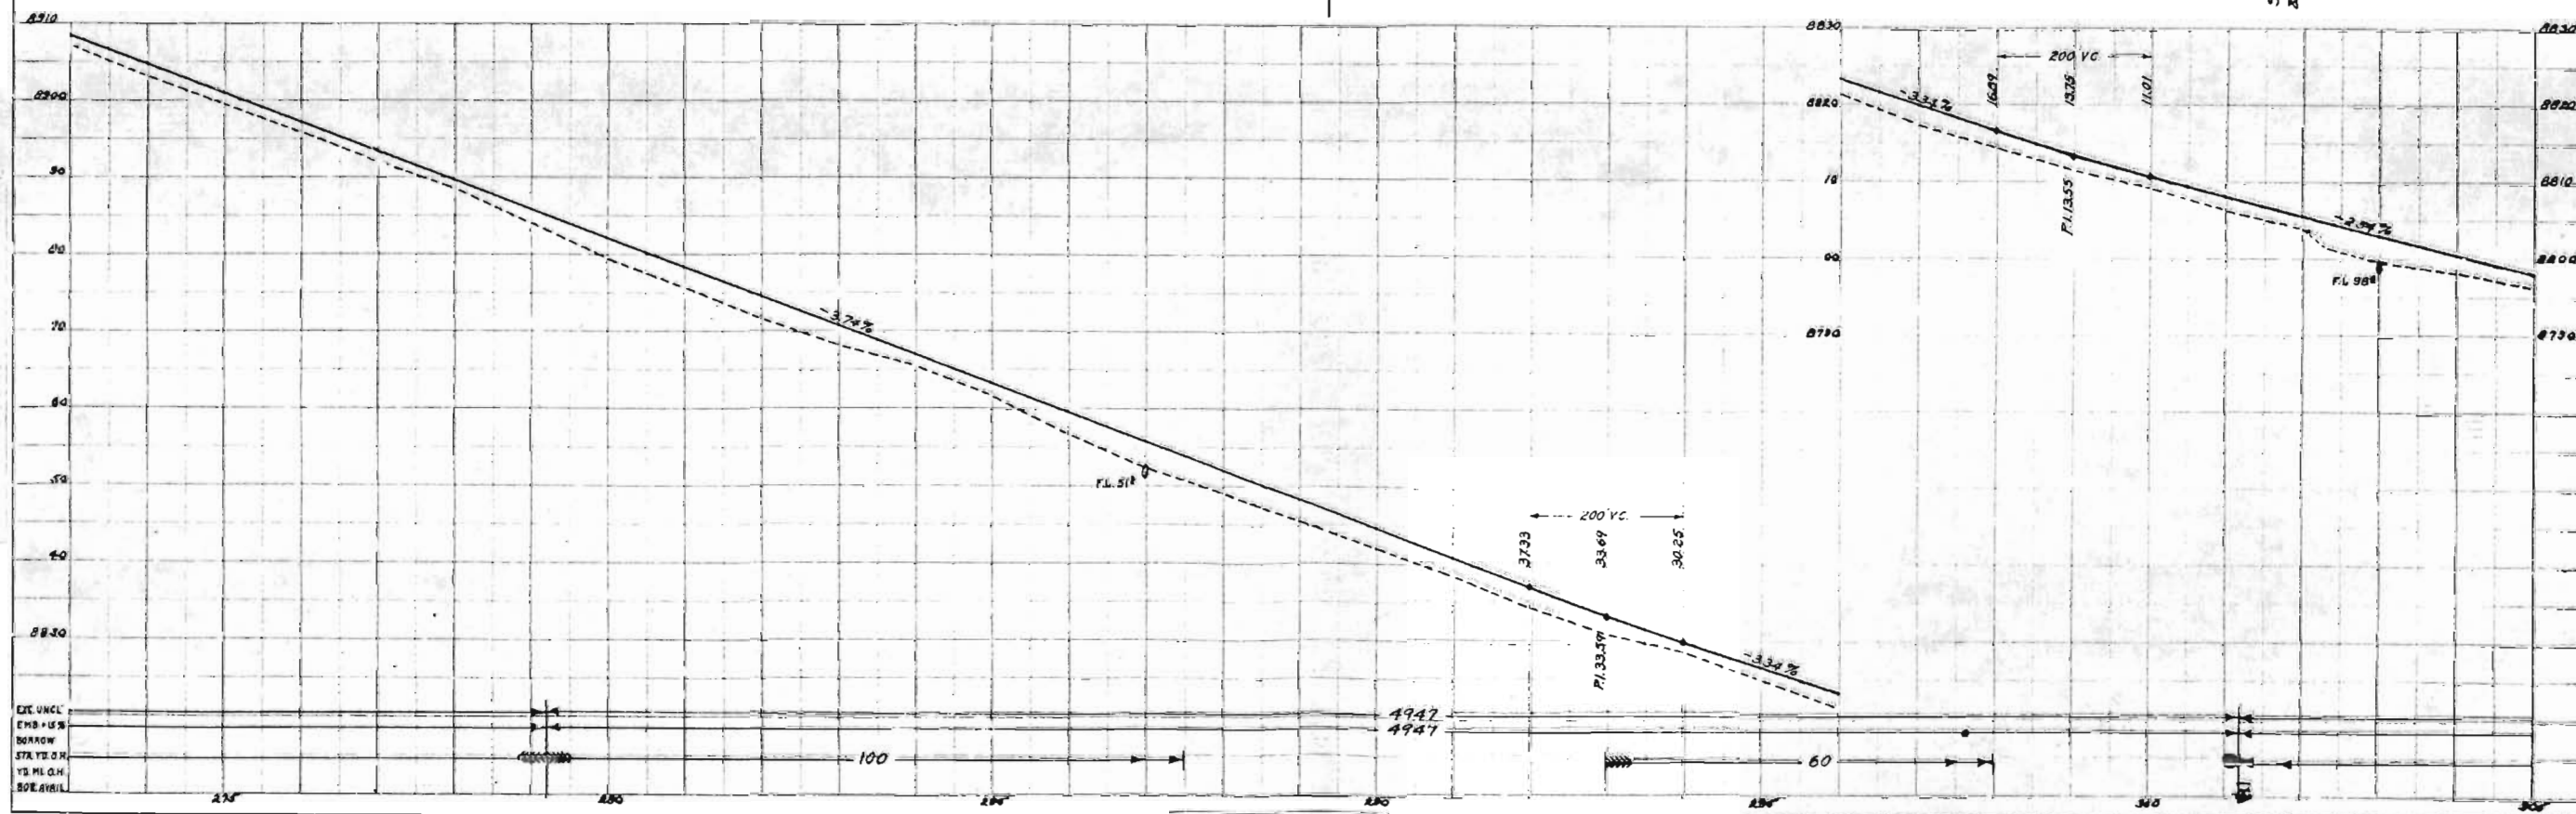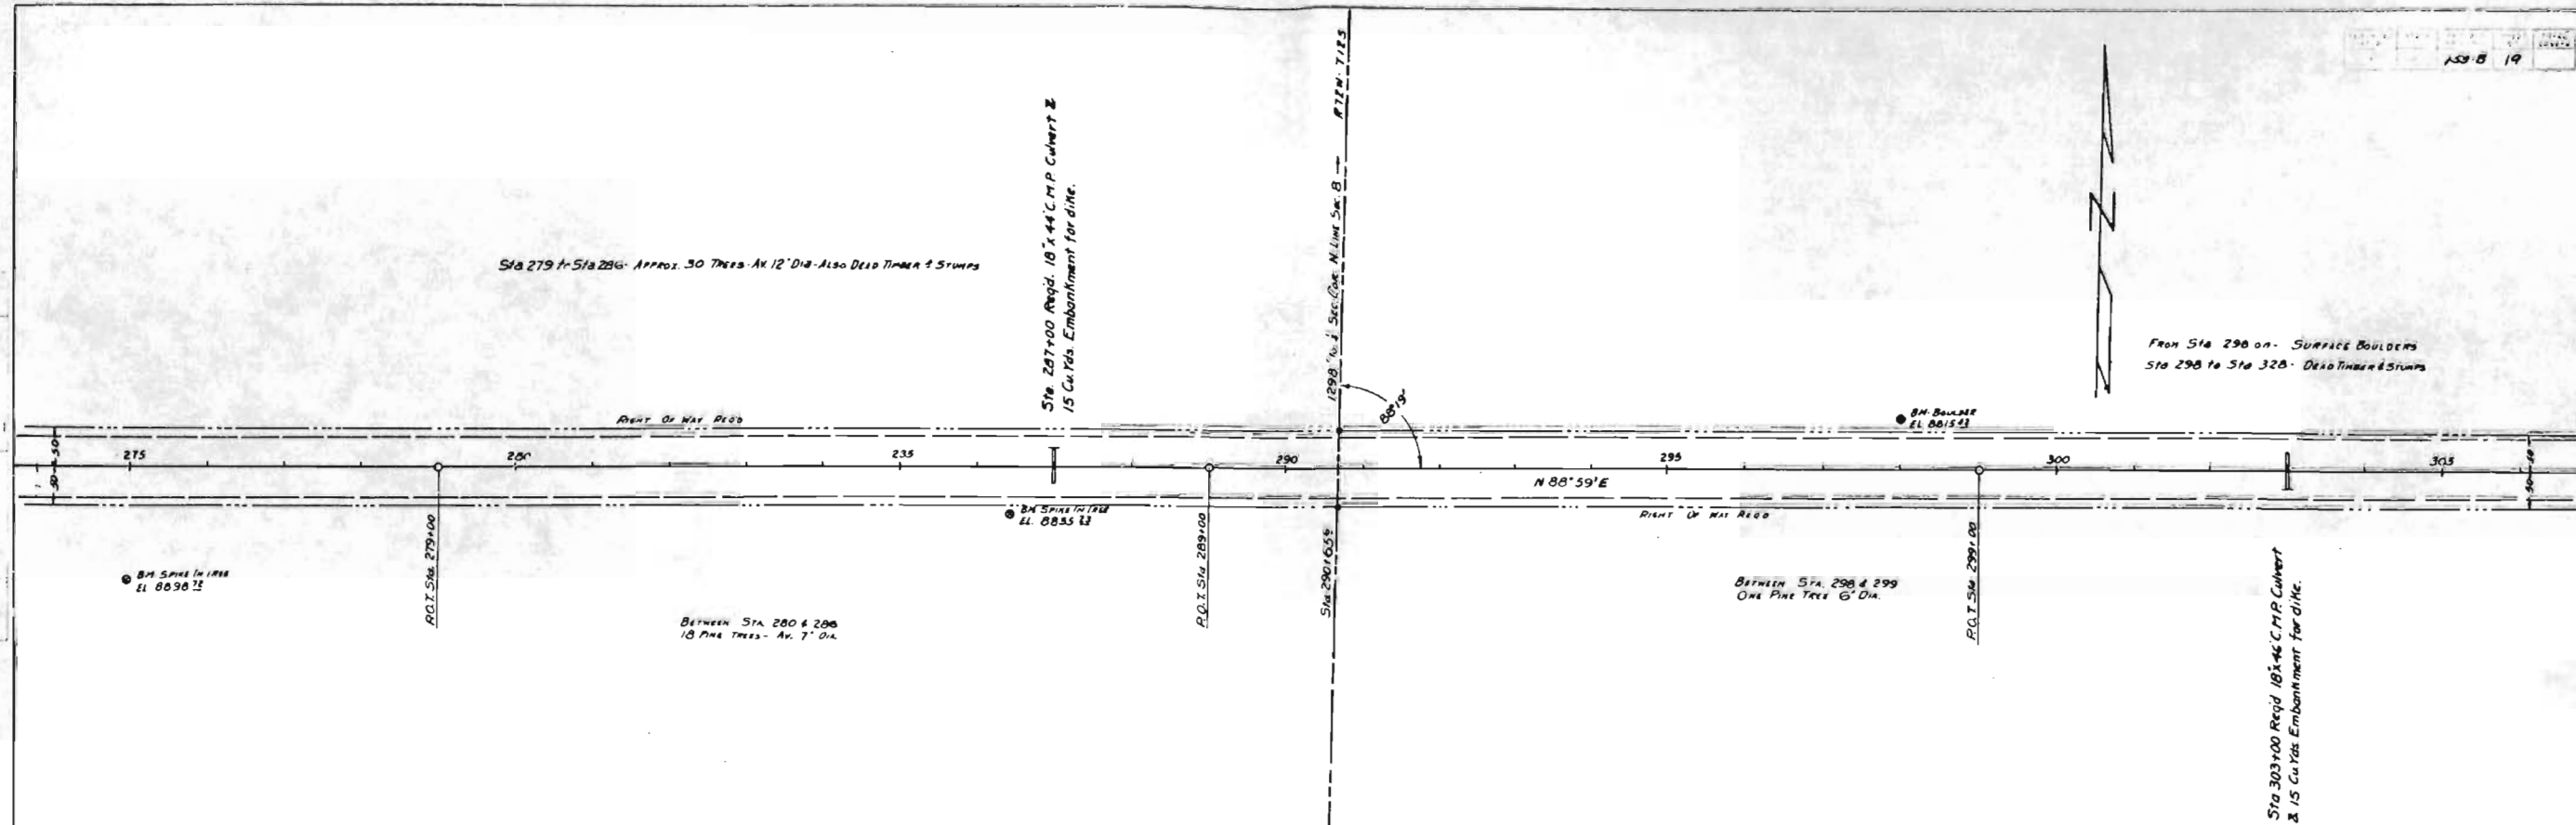






158-B 20

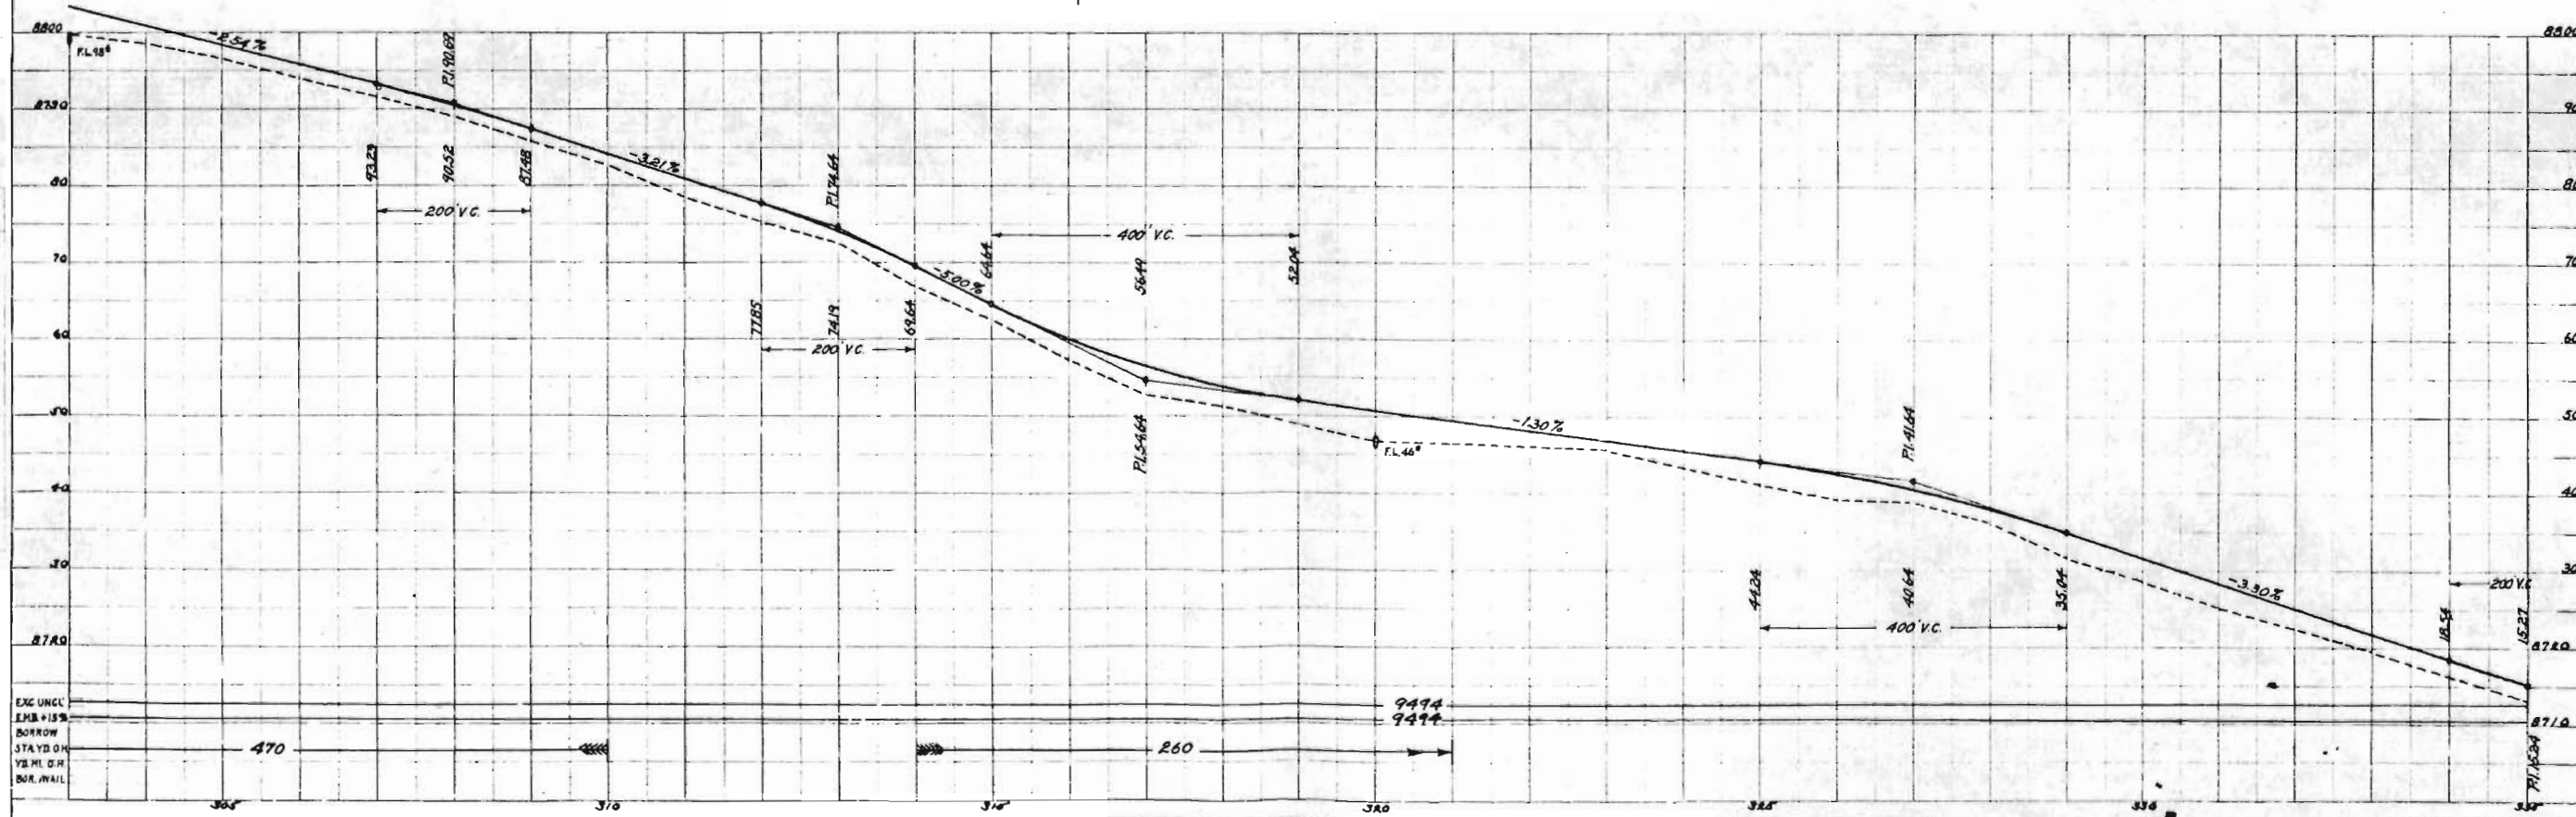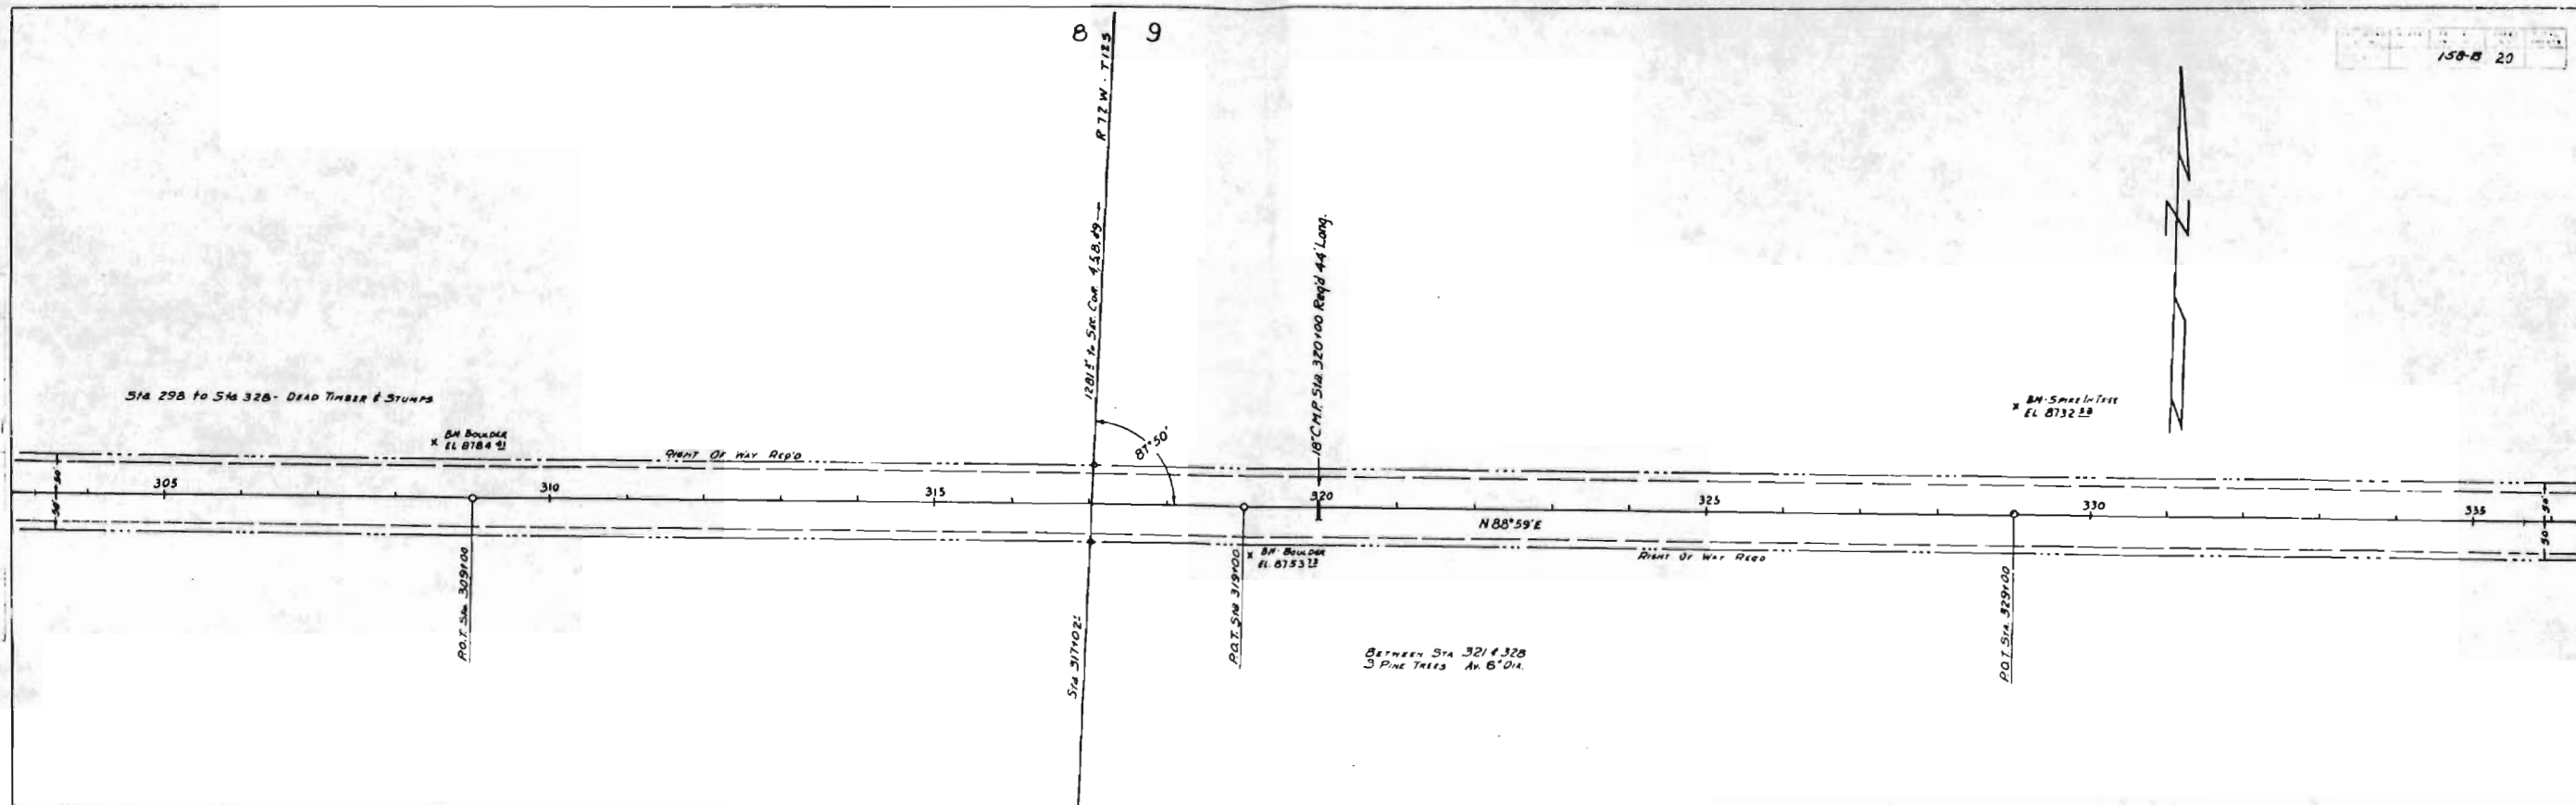



158-B 21
REVISED JUNE 8, 1932 C.C.C.

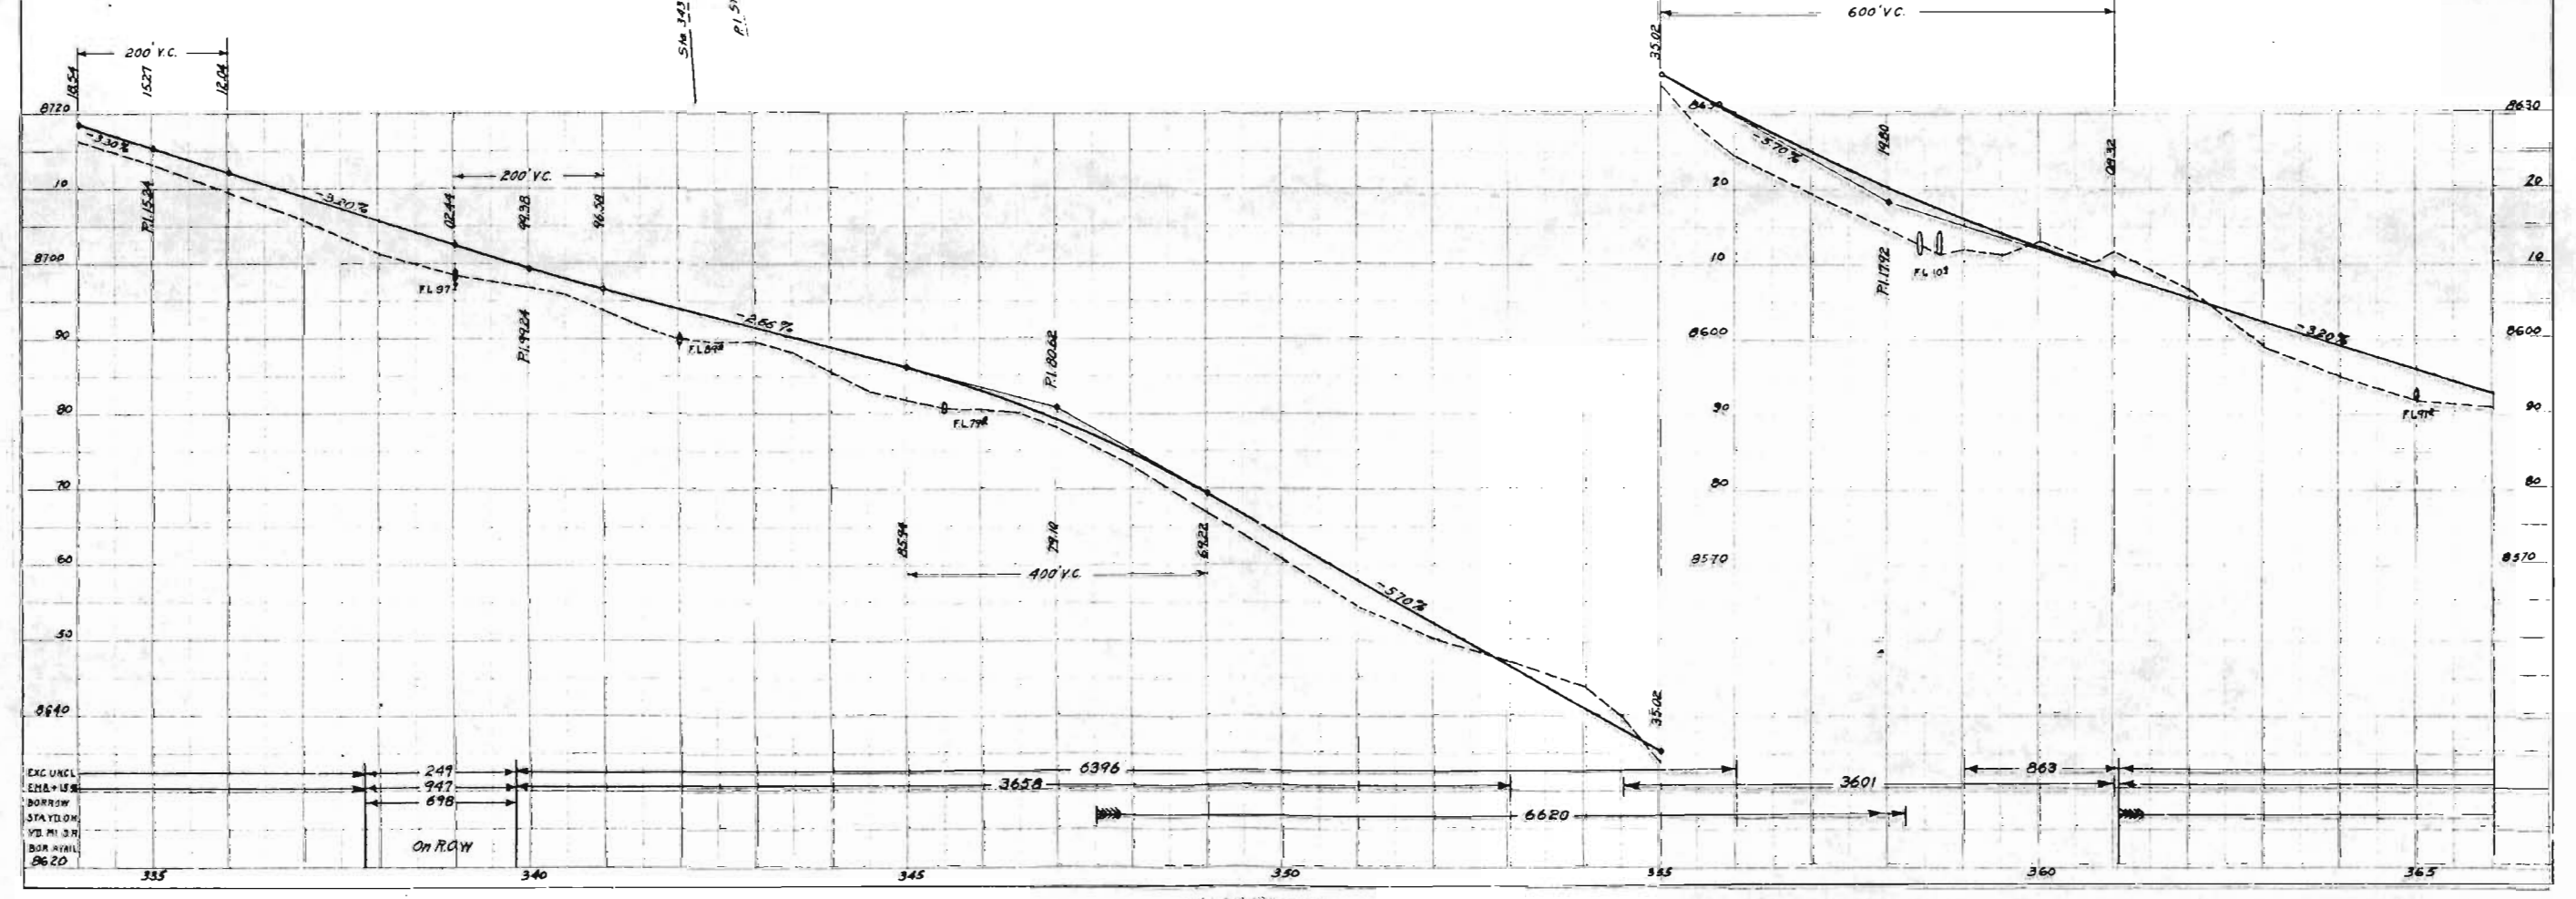
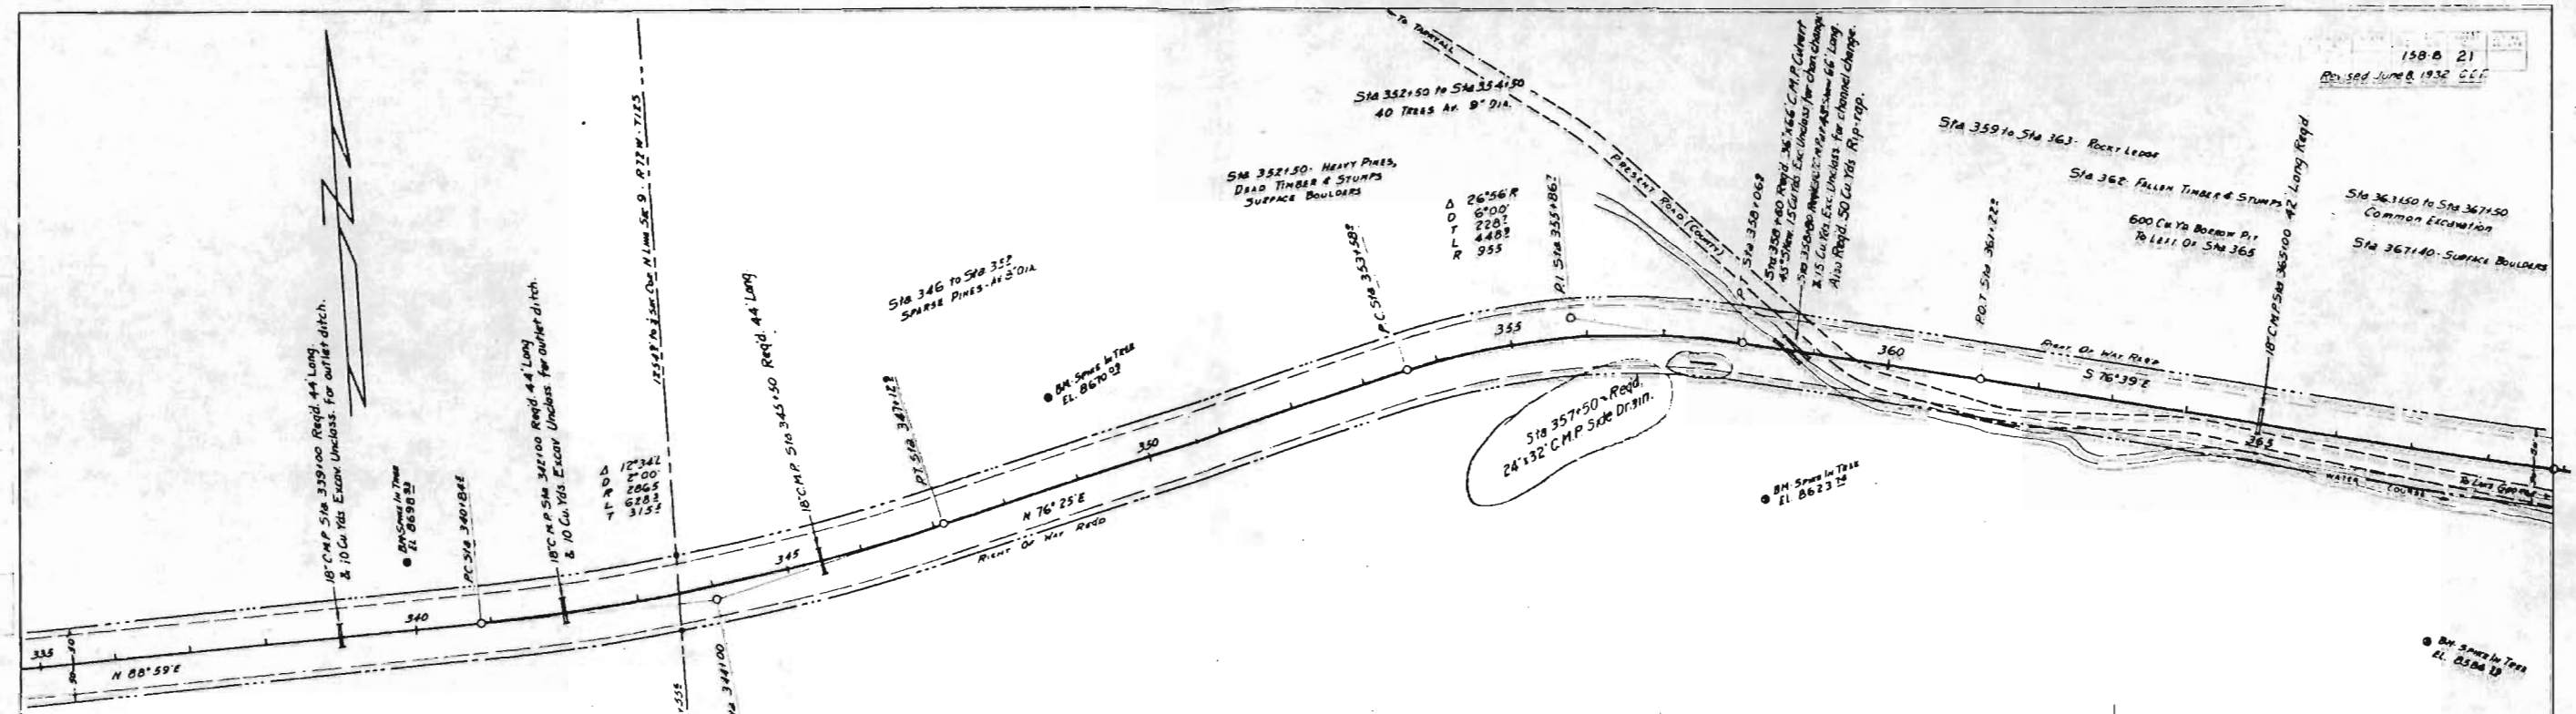


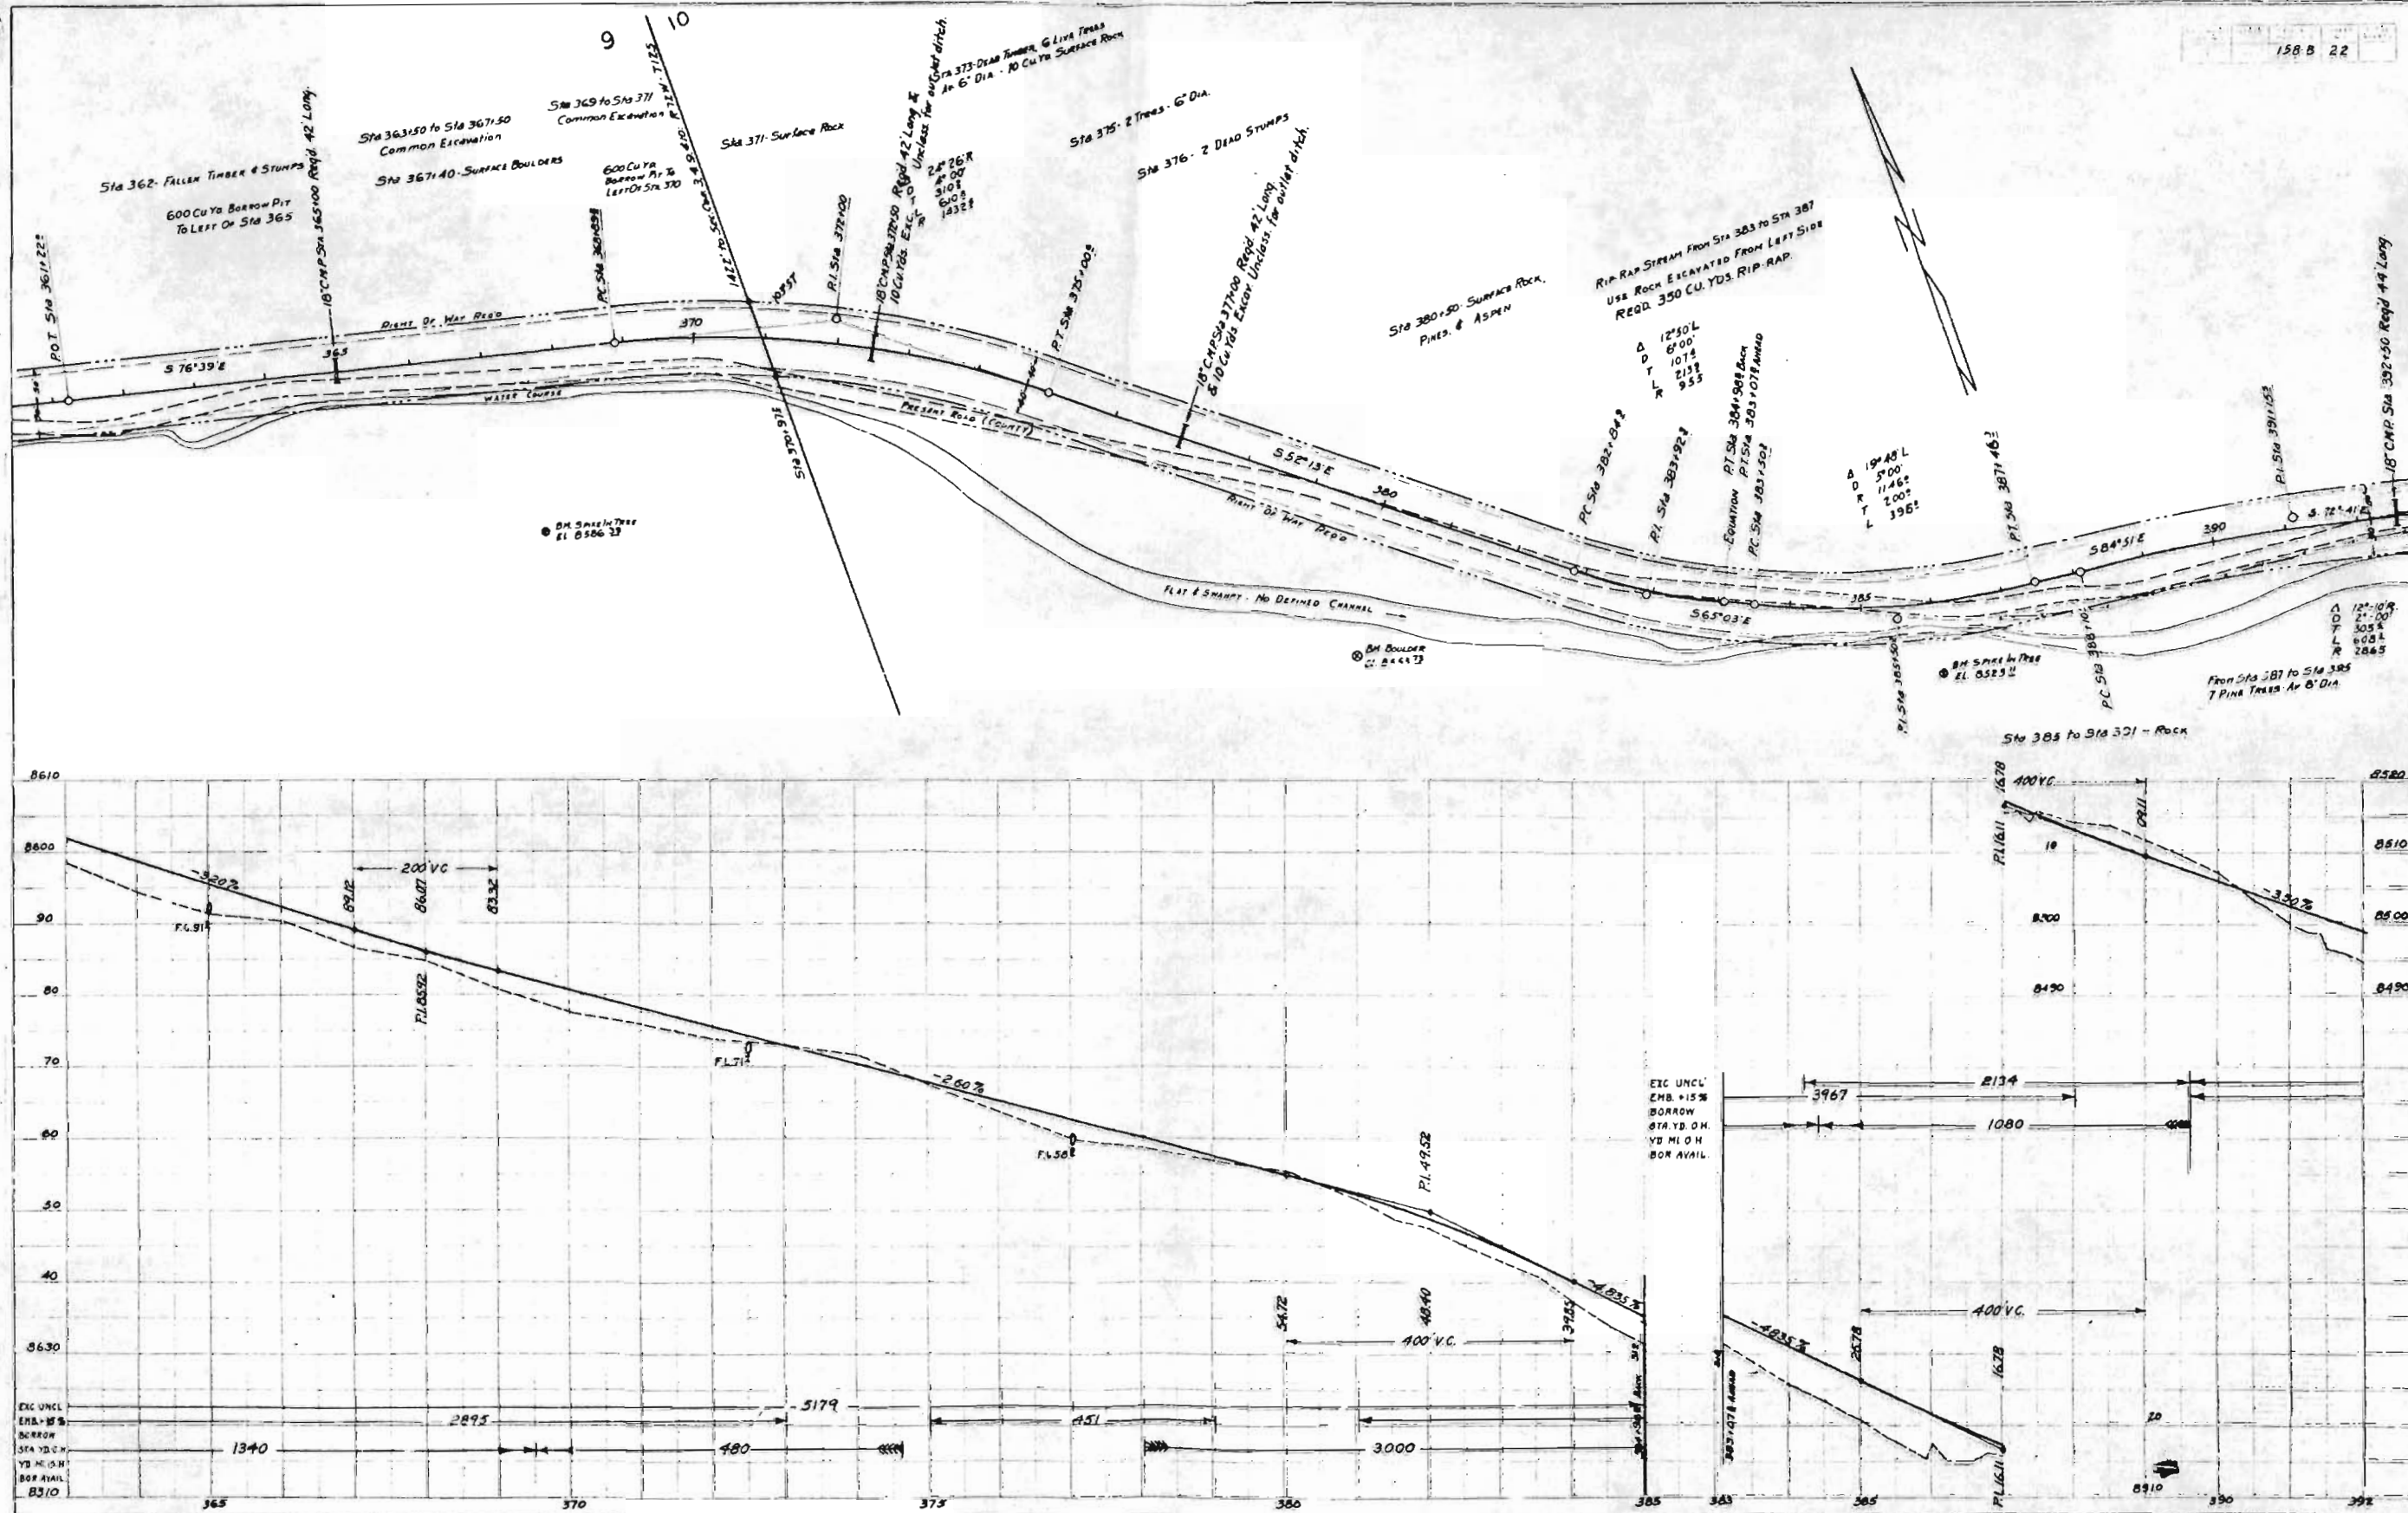





158-2 23
Revised June 8, 1932 C.E.F.

SEC. 10- T125- R 72W

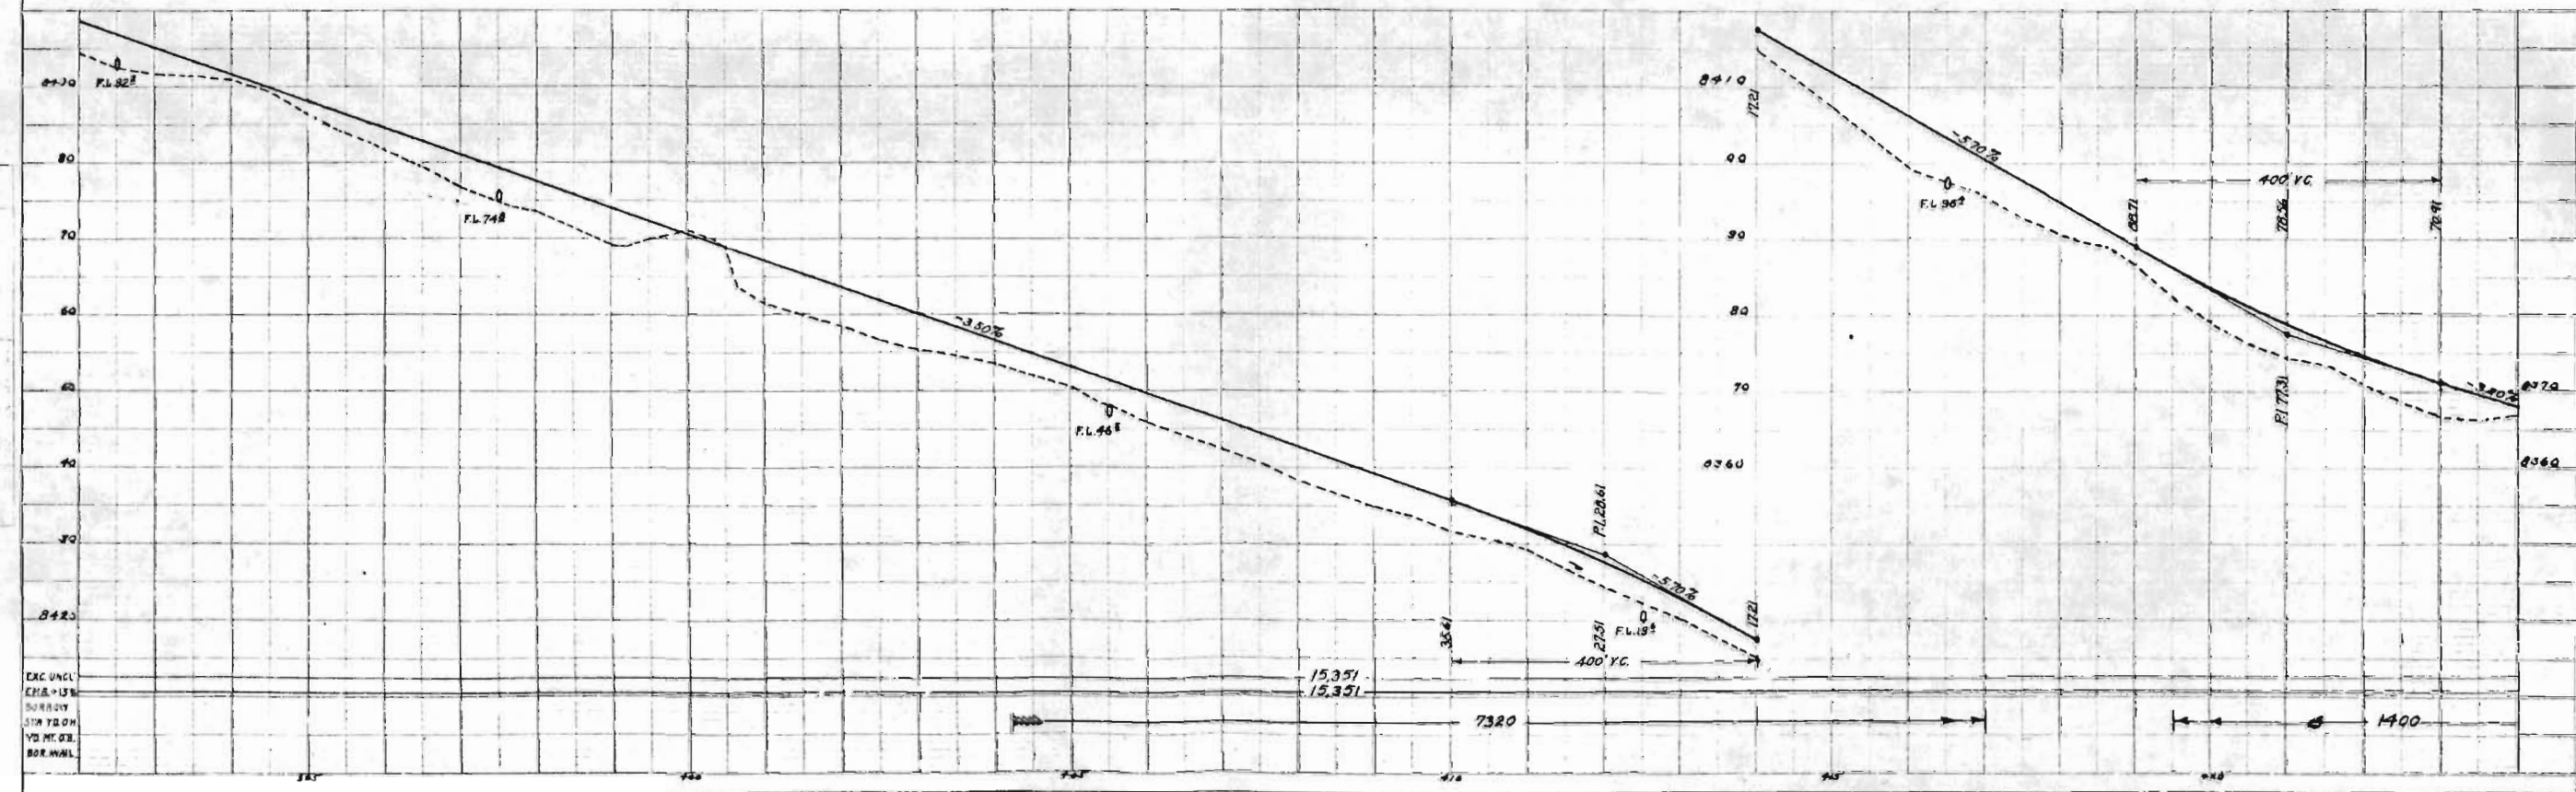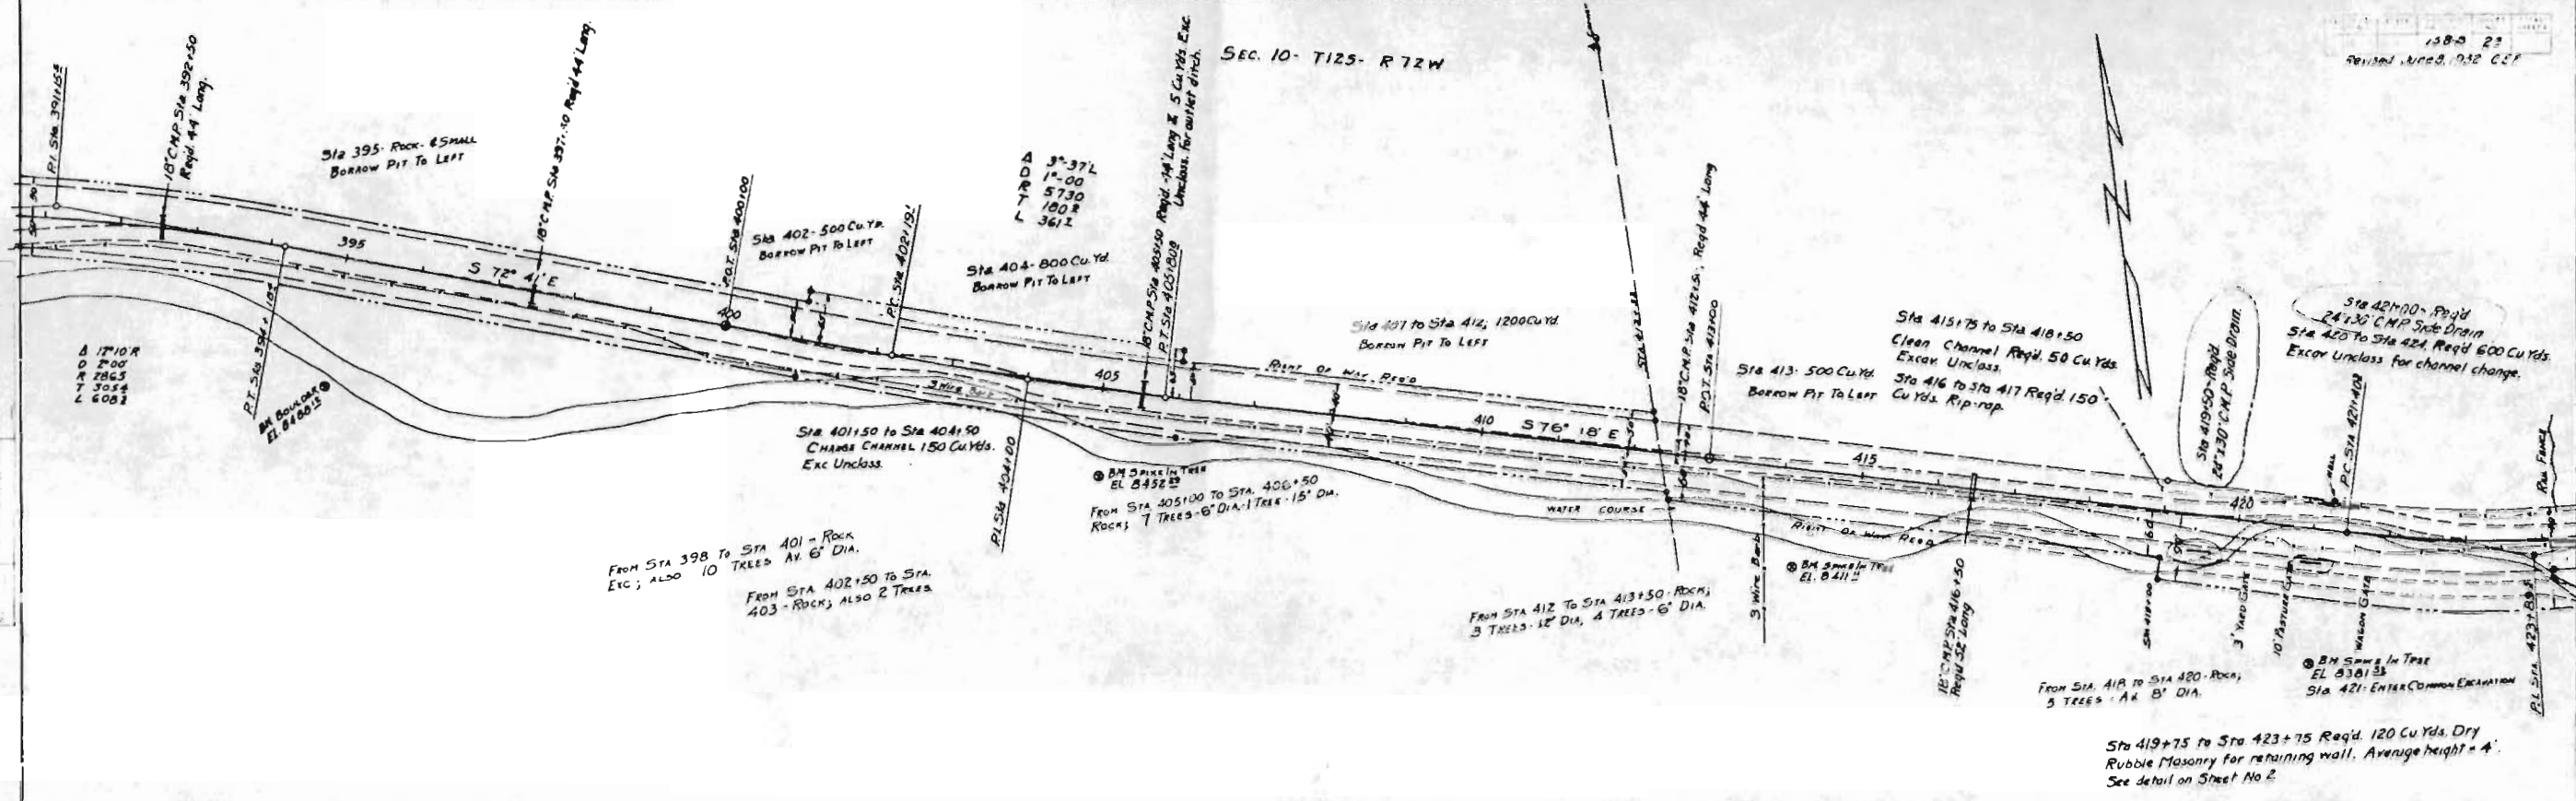




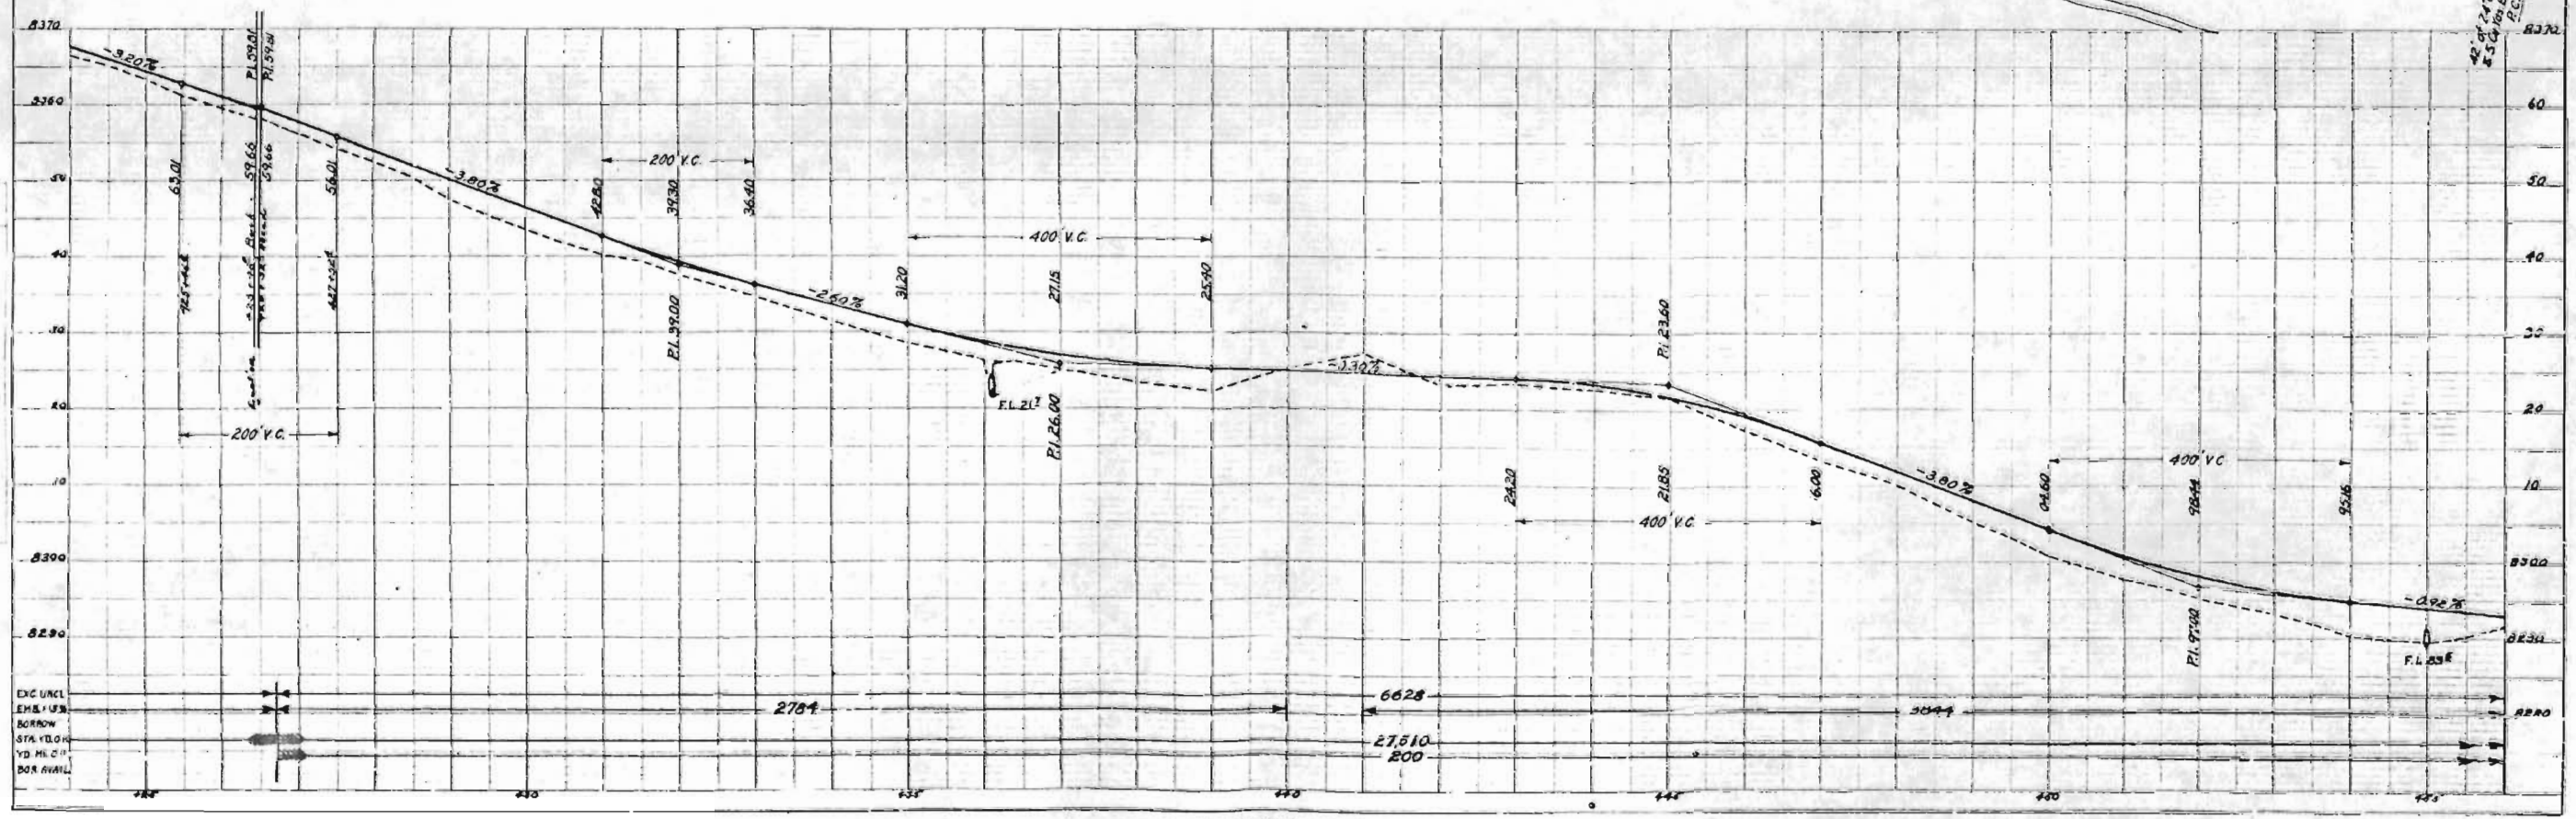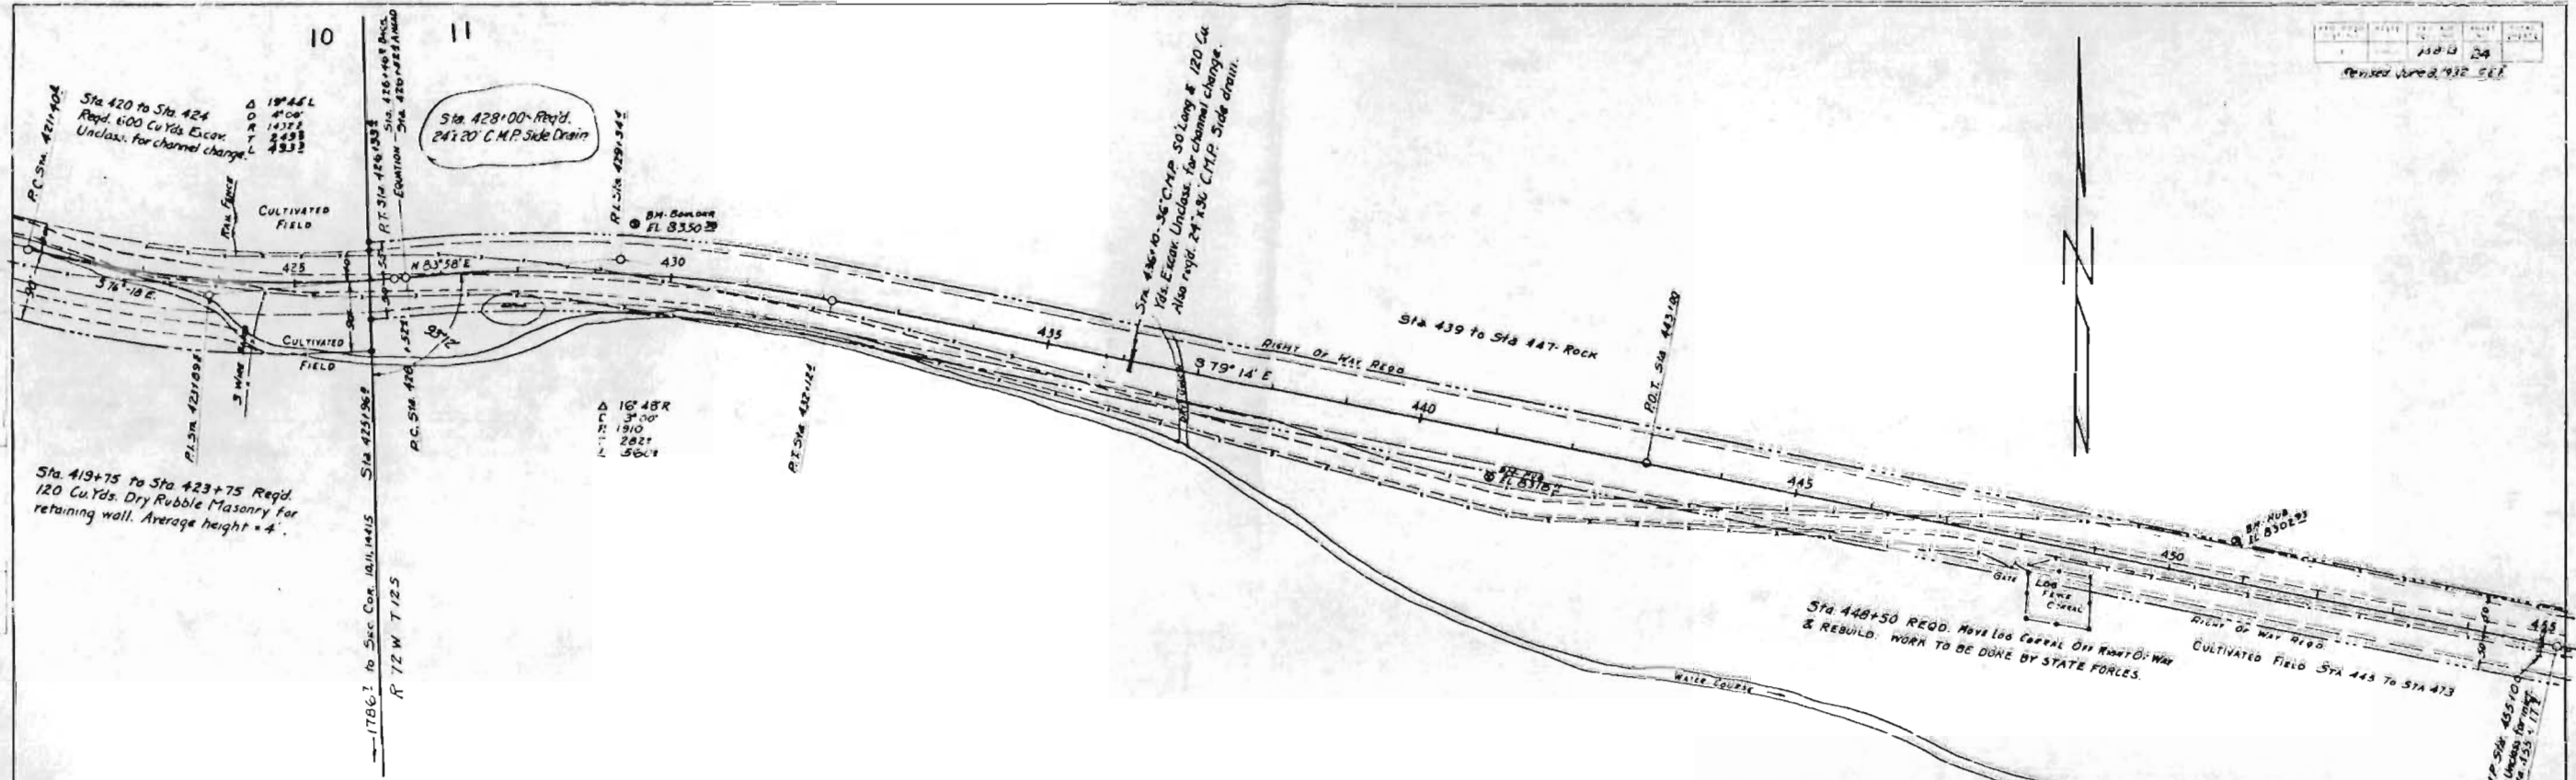




PLAN


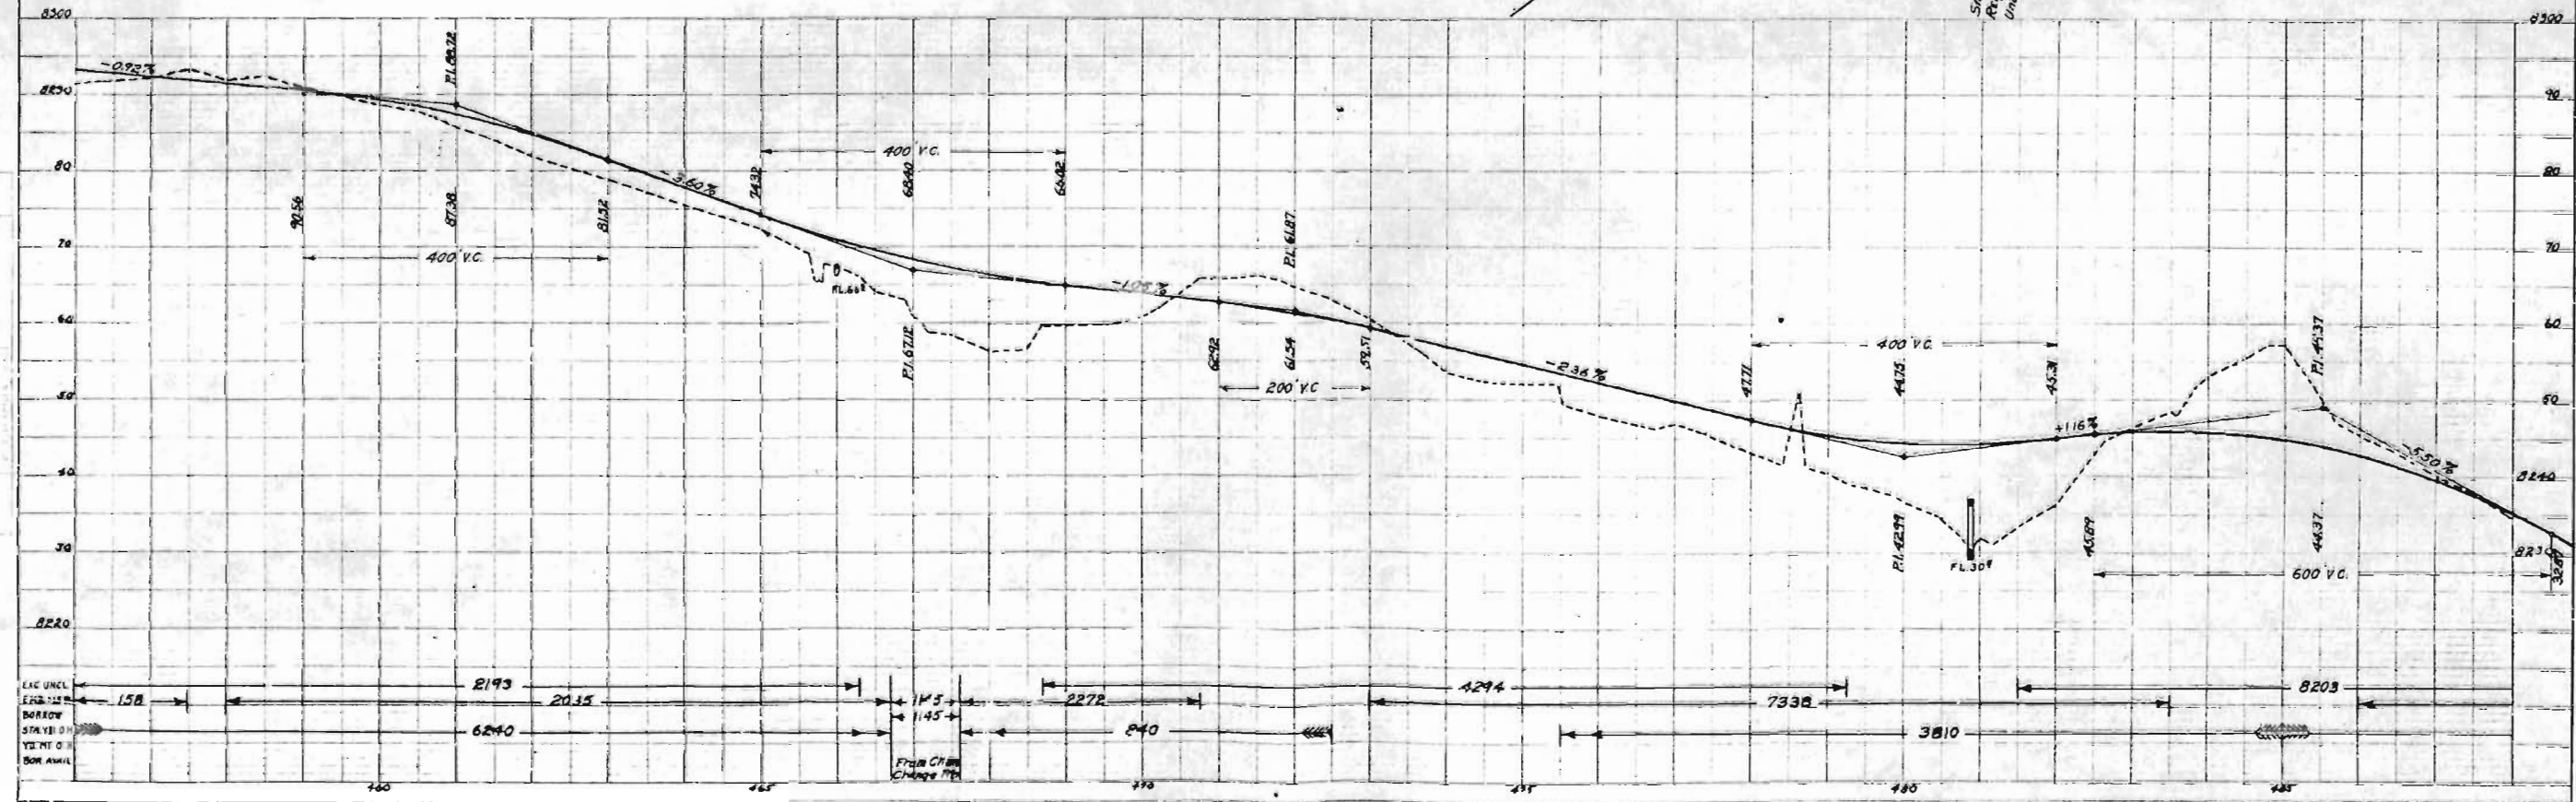



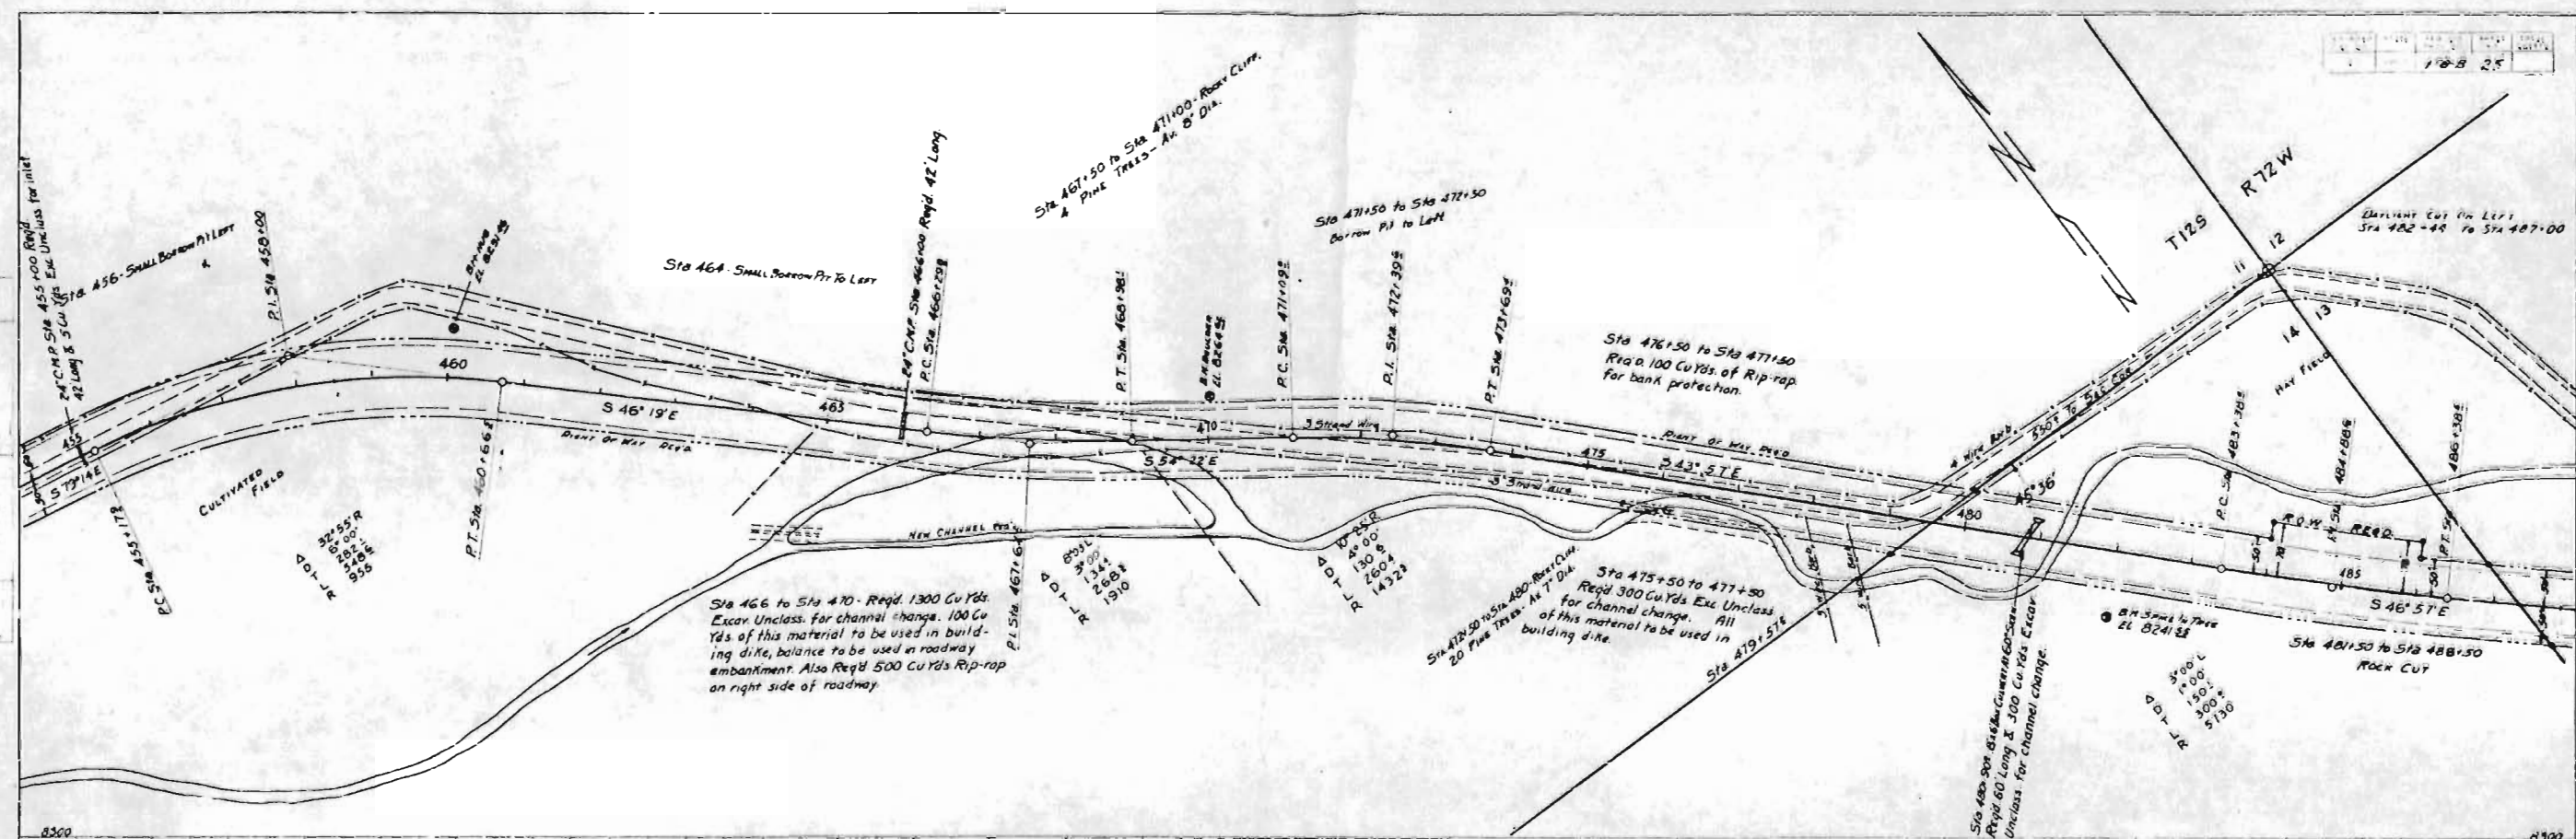