

COLORADO STATE HIGHWAY DEPARTMENT

PLAN AND PROFILE OF PROPOSED FEDERAL AID PROJECT NO 208-A STATE HIGHWAY NO. 4 MESA COUNTY

INDEX OF SHEETS

ORIGINAL PROJECT

1. TITLE PAGE.
2. TYPICAL CROSS-SECTIONS & SUMMARY OF QUANTITIES.
3. STANDARD SYPHONS.
4. SIDE DRAINS.
- 5-8. PLAN & PROFILE.
- 9-20. CROSS-SECTIONS.

REOPENED & EXTENDED PROJECT-1928 CONTRACT

2. TYPICAL CROSS SECTION & SUMMARY SHEET.
- 3-5. DETAILS OVERHEAD P.P. CROSSING STRUCTURE.
6. STD. CULVERT HEADWALLS & ENCASED CULVERTS, M 102 C.
7. CONCRETE BOX CULVERTS, M 103 B.
8. SYPHONS, M 101 A.
9. GUARD FENCES, M 200 D.
10. BARRIED WIRE FENCES PROJECT MARKER, M 24 B.
11. PLAN & PROFILE SHEET.
- 12-30. CROSS SECTION SHEETS.

REOPENED PROJECT-CONSTRUCTION DIVISION NO. 2

28. TYPICAL CROSS SECTION AND SUMMARY OF QUANTITIES.

REOPENED PROJECT-CONSTRUCTION DIVISION NO. 3

1. TITLE SHEET.
- 4A. BRIDGE DETAILS, STA 260+.
- 4B. DETOUR BRIDGE DETAILS.
- 5A-5A. PLAN AND PROFILE SHEETS.


FED. AID DIST. NO.	SEAL	FED. AID PROJ. NO.	SHEET NO.	TOTAL SHEETS
1	100	208-A	1	1

Date: 4-15-28
 1928-1929
 1929-1930
 1930-1931
 2736-2737
 2737-273


TYPICAL CROSS SECTION OF IMPROVEMENT AND SUMMARY OF QUANTITIES

FED. ROAD DIST. NO.	STATE	FED. AID PROJ. NO.	SHEET NO.	TOTAL SHEETS
3	COLO.	206-A	2	2

July 1964

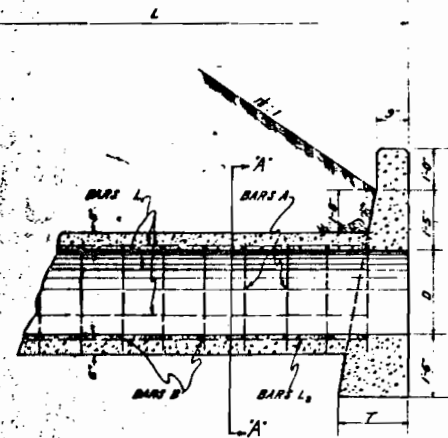


15' TO 30" CULV.

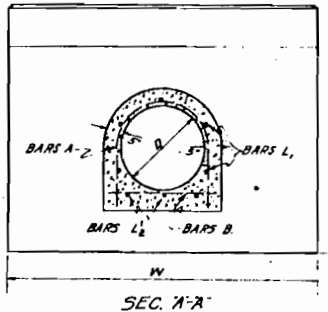

SEC. A-A

HEADWALL DIMENSIONS


D	W	H	T
15'	5'-7"	5'-2"	1'-8"
18'	6'-0"	5'-5"	1'-9"
24'	7'-6"	5'-11"	2'-0"
36'	10'-6"	7'-0"	2'-5"

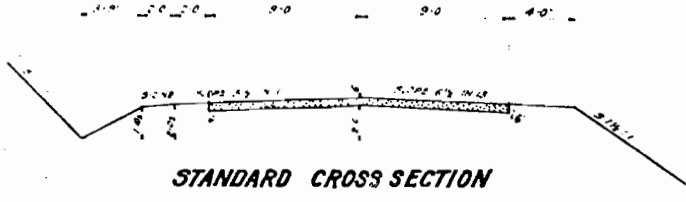


STANDARD CROSS SECTION

SUMMARY OF QUANTITIES

UNIT	CU YDS	STA YDS	LBS	LIN FT
EXCV	8,000			
ROCK	50			
GRAVEL SURFACING	6,363			
CONCRETE CL. A	336			
CONCRETE CL. B	48			
REIN. STEEL			24,800	
BORROW FILL	1,000			
15" N°20 PLAIN IP				1,160
18" N°20 PLAIN IP				252
24" N°20 PLAIN IP				92
36" N°20 PLAIN IP				40
15" C.M. PIPE				1,150
Overhaul		2,000		

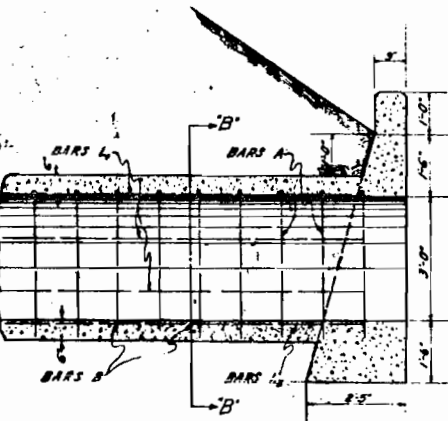

36" CULV.

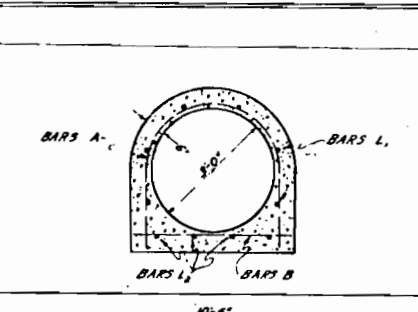

SEC. B-B

Scale 1 in. = 2 ft.

NOTES

ALL BARS TO BE YESULARE
MINIMUM FILL OVER TOP OF CULV. TO BE 1 FT
MINIMUM DISTANCE CENTER OF BARS TO EDGE OF CONCRETE TO BE 1 1/2"
MINIMUM GRADE OF CULV. TO BE 1 1/4"
ALL REIN. TO BE DONE IN ACCORDANCE WITH STANDARD
SPECIFICATIONS OF THE COLORADO STATE HIGHWAY DEPARTMENT.
BLACK IRON PIPE FOR CENTERING TO BE N°20
GANGE, SINGLE RAIL


DETAILS OF REINFORCING BARS					
SIZE OF PIPE	D	15'	18'	24'	36'
BARS A ARCH BARS	SPACING	1'-0"	1'-0"	1'-0"	1'-0"
	NUMBER	L-1	L-1	L-1	L-1
	LENGTH	4'-3"	4'-11"	6'-2"	8'-9"
BARS B TENSILE BARS UNDER PIPE	SPACING	2'-0"	2'-0"	2'-0"	2'-0"
	NUMBER	1/2 L	1/2 L	1/2 L	1/2 L
	LENGTH	1'-10"	2'-7"	2'-7"	3'-7"
BARS L LONGITUDINAL IN ARCH	SPACING	—	—	—	—
	NUMBER	5	5	5	6
	LENGTH	L-2'-0"	L-2'-0"	L-2'-0"	L-2'-0"
BARS L LONGITUDINAL UNDER PIPE	SPACING	—	—	—	—
	NUMBER	3	3	3	4
	LENGTH	L-2'-0"	L-2'-0"	L-2'-0"	L-2'-0"

FORMULAE FOR QUANTITIES

15' CULVERT	
CONCRETE CU YDS	1.88 + 10.21
STEEL LBS	(13.166 L - 20.25) X .85
15" BLACK IRON PIPE	L
18' CULVERT	
CONCRETE CU YDS	2.39 + 12.21
STEEL LBS	(13.956 L - 20.916) X .85
18" BLACK IRON PIPE	L
24' CULVERT	
CONCRETE CU YDS	3.37 + 15.81
STEEL LBS	(15.458 L - 22.166) X .85
24" BLACK IRON PIPE	L
36' CULVERT	
CONCRETE CU YDS	6.27 + 26.71
STEEL LBS	(20.541 L - 28.75) X .85
36" BLACK IRON PIPE	L


X DRAINAGE STRUCTURES

15" C.M. PIPE								
Overhaul								

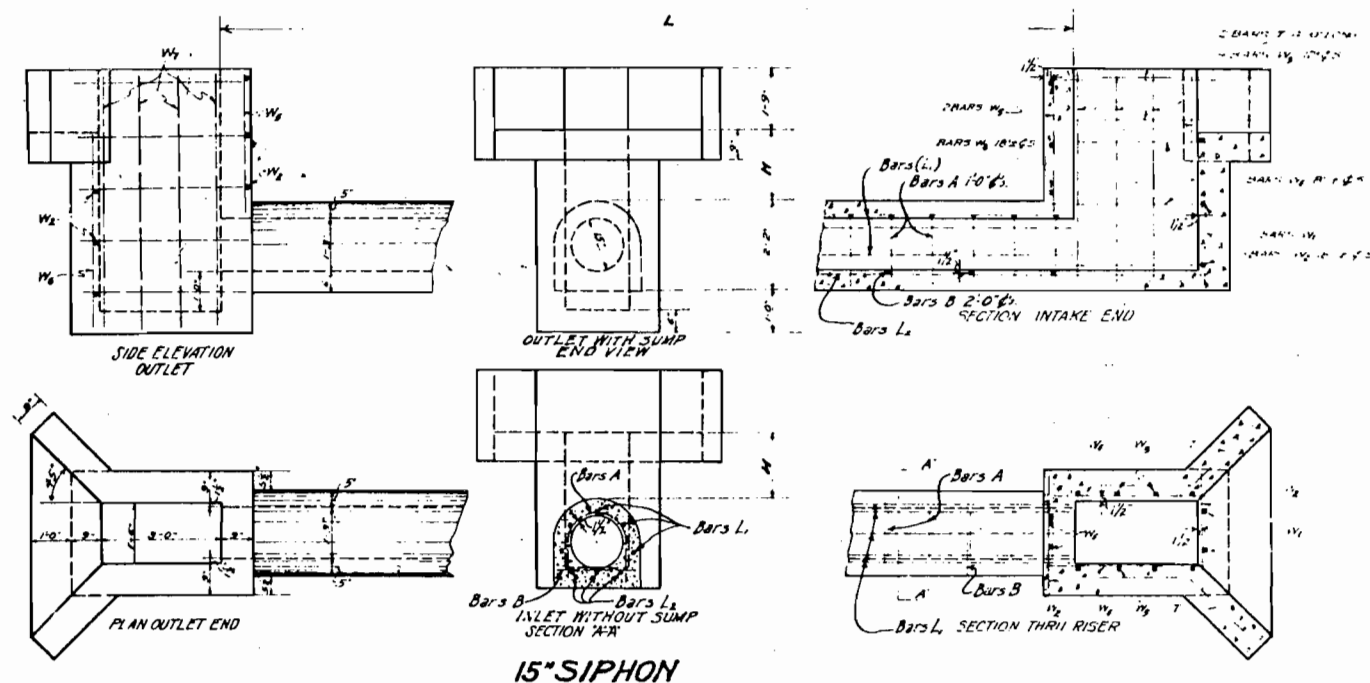

DETAILS OF REINFORCING BARS					
SIZE OF PIPE - D		15"	18"	24"	30"
Bars A Arch Bars 		Spacing 1'0"	1'0"	1'0"	1'0"
Number		2	2	2	2
Length		4'3"	4'11"	6'2"	7'6"
Bars B Structural bars under pipe 		Spacing 2'0"	2'0"	2'0"	2'0"
Number		$\frac{1}{2}$	$\frac{1}{2}$	$\frac{1}{2}$	$\frac{1}{2}$
Length		1'10"	2'1"	2'7"	3'1"
Bars L Longitudinal in arch 		Spacing —	—	—	—
Number		5	5	5	5
Length		L-0'3"	L-0'3"	L-0'3"	L-0'3"
Bars Ls Longitudinal under pipe 		Spacing —	—	—	—
Number		3	3	3	3
Length		L+3'3"	L+3'3"	L+3'3"	L+3'3"
Bars W Vertical wall bars 12" x 12" x $\frac{1}{2}$ " D+H+2"		Spacing 9"	9"	1'0"	1'3"
Number		2	2	2	2
Length		H+2'0"	H+2'3"	H+2'9"	H+3'
Bars Ws Horizontal wall and back wall bars under arch 12" x 12" x $\frac{1}{2}$ " D+10"		Spacing 18"	18"	18"	18"
Number		$\frac{3}{4}$ N+10'	$\frac{3}{4}$ N+11'	$\frac{3}{4}$ N+12'	$\frac{3}{4}$ N+14'
Length		2'3"	2'6"	3'0"	3'6"
Bars Ws Front side wall bars and back wall bars 12" x 12" x $\frac{1}{2}$ " 2H+H+13"		Spacing 1'0"	1'0"	1'0"	1'0"
Number		0	0	0	0
Length		H+3'9"	H+4'3"	H+5'3"	H+6'
Bars Ws Horizontal side wall bars and outlet and 12" x 12" x $\frac{1}{2}$ " D+3"		Spacing 18"	18"	18"	18"
Number		$\frac{3}{4}$ N+16'	$\frac{3}{4}$ N+17'	$\frac{3}{4}$ N+20'	$\frac{3}{4}$ N+22'
Length		4'3"	4'5"	4'5"	4'3"
Bars Ws Vertical side wall bars and outlet and 12" x 12" x $\frac{1}{2}$ " D+H+9"		Spacing 9"	9"	1'0"	1'3"
Number		4	4	4	4
Length		H+2'0"	H+2'3"	H+2'9"	H+3'
Bars Ws Horizontal side wall bars outlet and 12" x 12" x $\frac{1}{2}$ " 2H+1'9"		Spacing 9"	9"	1'0"	1'3"
Number		2	2	2	2
Length		H+3'0"	H+3'3"	H+3'9"	H+4'
Bars Ws Vertical side wall bars outlet and 12" x 12" x $\frac{1}{2}$ " 2H+H+2'3"		Spacing 1'0"	1'0"	1'0"	1'0"
Number		0	0	0	0
Length		H+4'9"	H+5'3"	H+6'3"	H+7'
Bars T Tie bars in wing walls 		Spacing 1'0"	1'0"	1'0"	1'0"
Number		0	0	0	0
Length		4'0"	4'0"	4'0"	4'0"

FORMULAE FOR QUANTITIES <i>(Dimensions to be taken in feet)</i> 15' Siphon		
Concrete Cu. Yds.	$3.55 + .104L + .667H$	
Steel Lbs.	$185.13H + 1.19L + 35.13H +$	Additional for top of siphon 18" x 12" manhole 40 or more 14.17
3" Black Iron Pipe Lin Ft.	L	
18" Siphon		
Concrete Cu. Yds.	$3.70 + .122L + .667H$	
Steel Lbs.	$202.13H + 1.06L + 35.70H +$	Additional for top of siphon 18" x 12" manhole 40 or more 14.17
3" Black Iron Pipe Lin Ft.	L	
24" Siphon		
Concrete Cu. Yds.	$4.77 + .158L + .722H$	
Steel Lbs.	$237.58H + 1.14L + 36.83H +$	Additional for top of siphon 18" x 12" manhole 40 or more 14.17
24" Black Iron Pipe Lin Ft.	L	
30" Siphon		
Concrete Cu. Yds.	$5.45 + .196L + .778H$	
Steel Lbs.	$273.56H + 1.49L + 37.97H +$	Additional for top of siphon 18" x 12" manhole 40 or more 14.17
30" Black Iron Pipe Lin Ft.	L	

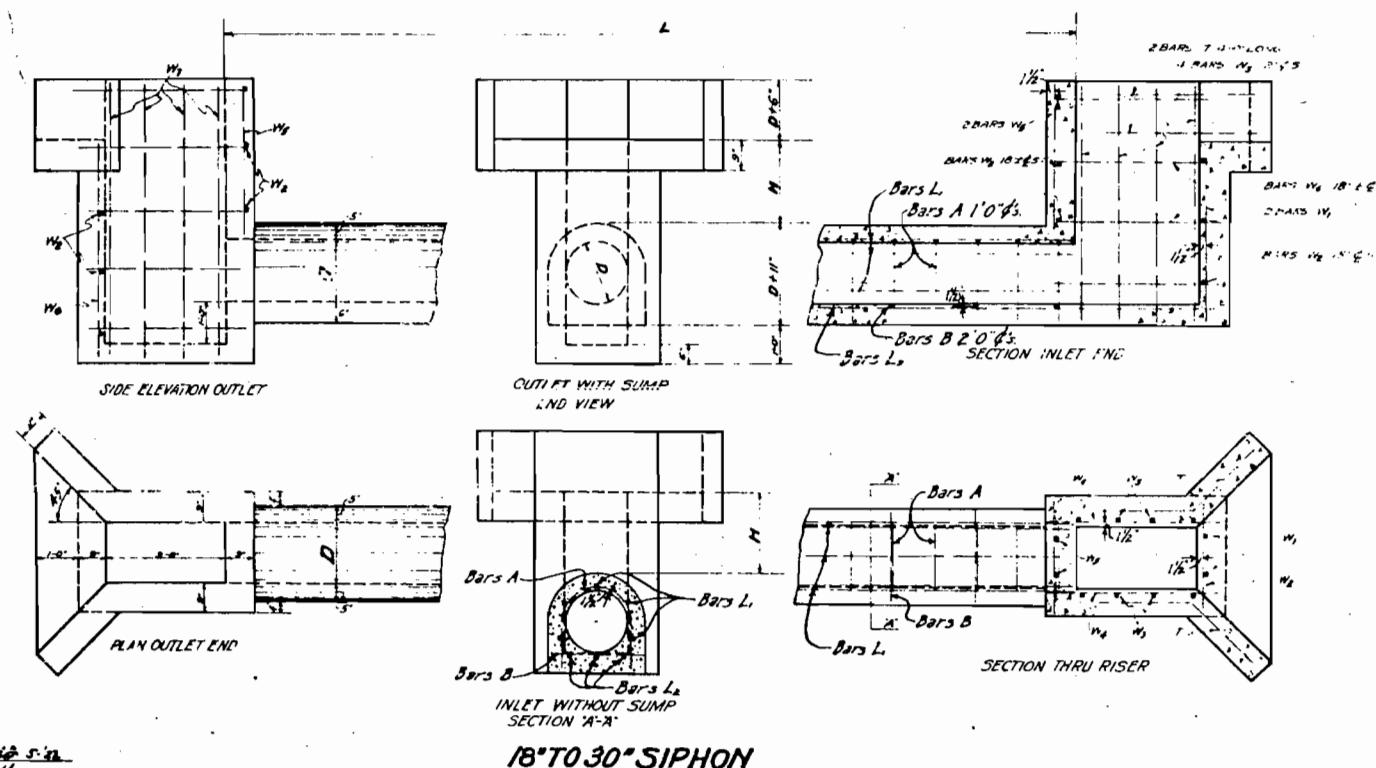
[illegible]

NOTES

All bars to be $\frac{1}{2}$ " square
 Minimum fill over top of siphon to be 1 ft.
 Minimum distance center of bars in edge of concrete to be $1\frac{1}{2}$ "
 All walls to have forms on both sides.
 Minimum grade of pipe to be 1%
 All concrete to be class "A" (1:2:4)
 All work to be done in accordance with Standard Specifications
 of the Colorado State Highway Department.
 Black iron pipe for centering to be No 20 gauge, single riveted.


Designed by Ado S. Jr.
Traced by JNLT
Checked by JNLT

COLORADO
STATE HIGHWAY DEPARTMENT
SIPHONS
F.A.P. No. **2000**
SHE 1/2"

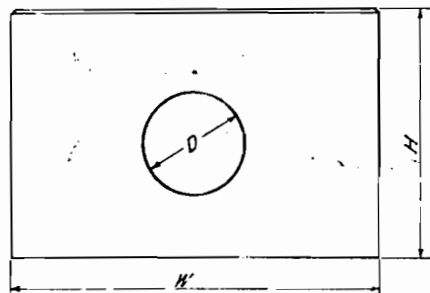

TYPE-A

DIMENSIONS & QUANTITIES				
Size of Pipe	Width of Wall	Height of Wall	Thickness of Wall	Concrete & Walls Cu. Yds.
D	W	H	T	
15"	5'3"	4'3"	1'6"	.8
18"	6'0"	5'0"	1'7"	2.3
24"	7'6"	5'6"	1'10"	3.4
36"	9'0"	6'0"	2'0"	4.6
42"	10'6"	6'6"	2'2"	6.1
48"	12'0"	7'0"	2'4"	8.6
60"	13'6"	7'6"	2'7"	10.8
68"	16'6"	8'6"	3'0"	16.6

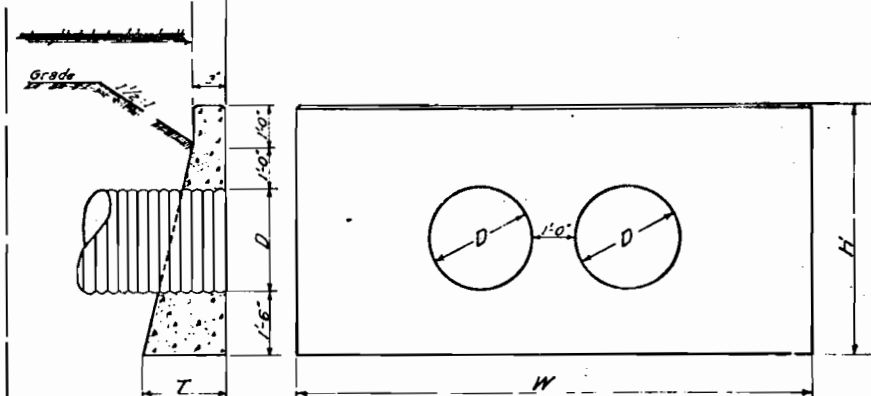

TYPE-B

DIMENSIONS & QUANTITIES


Size of Pipe	Width of Wall	Height of Wall	Thickness of Wall	Concrete & Wall	Cu. Yds.
D	W	H	T		
15"	7.6"	4.9"	1.6"		2.8
18"	8.6"	5.0"	1.7"		3.1
24"	10.6"	5.6"	1.10"		4.5
30"	12.6"	6.0"	2.0"		6.7
36"	14.6"	6.6"	2.5"		10.0
42"	16.6"	7.0"	2.7"		11.5
48"	18.6"	7.6"	3.0"		14.3
60"	22.6"	8.6"	3.0"		21.7

Notes:

All Concrete to be Class "B" (1:2½:5)
Minimum fill over pipe to be 1'-0"
Minimum grade of pipe to be 1%

HEADWALLS FOR CORRUGATED METAL PIPE CULVERTS UNDER MAIN ROAD

HEADWALLS FOR INTERLOCKING CONCRETE CULVERTS PARALLEL TO MAIN ROAD

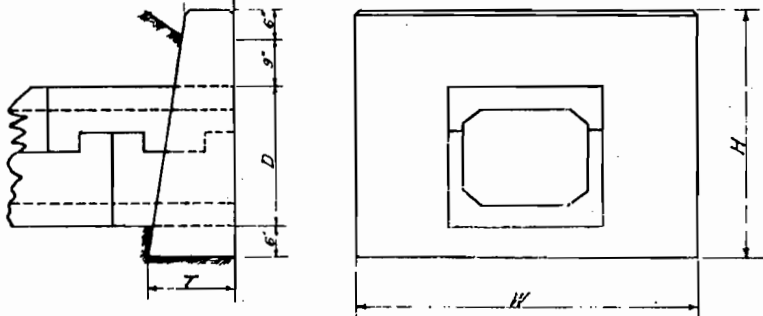

.../PE-C


Notes:

All Concrete to be Class "B" (1:2½:5)
Minimum fill over pipe to be 9"
Minimum grade of pipe to be 1%
Quantities are for Headwalls only.

DIMENSIONS & QUANTITIES					
Size of Box	Width of Wall	Height of Wall	Thickness of wall	Concrete 2 Walls	
	D	W	H	T	Cu Yds.
12"x15"	1' 7"	4' 3"	3' 4"	1' 2"	0.8
14"x18"	1' 10"	4' 6"	3' 7"	1' 3"	0.9
18"x24"	2' 3"	5' 0"	4' 0"	1' 5"	1.1

Assigned by P.L.A. 11-130
Checked by M.H.
Traced by M.H.

HEADWALLS FOR CORRUGATED METAL PIPE CULVERTS PARALLEL TO MAIN ROAD

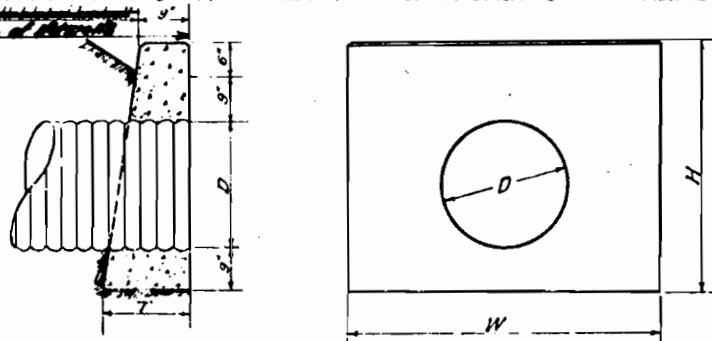

TYPE-M

Notes:

All concrete to be Class "B" (1:2½:5)
Minimum fill over pipe to be 9"
Minimum grade of pipe to be 1%


Size of Pipe	Width of Wall	Height of Wall	Thickness of wall	Quantity
<i>D</i>	<i>W</i>	<i>H</i>	<i>T</i>	<i>Cu. Yds.</i>
12"	4' 0"	3' 0"	1' 0"	0.7
15"	4' 3"	3' 3"	1' 2"	0.9
18"	4' 6"	3' 6"	1' 3"	1.1
24"	5' 0"	4' 0"	1' 5"	1.4


COLORADO
STATE HIGHWAY DEPARTMENT
CULVERT
HEADWALLS
F.A.N. # [REDACTED]
SCALE 1/2" = 1'-0"





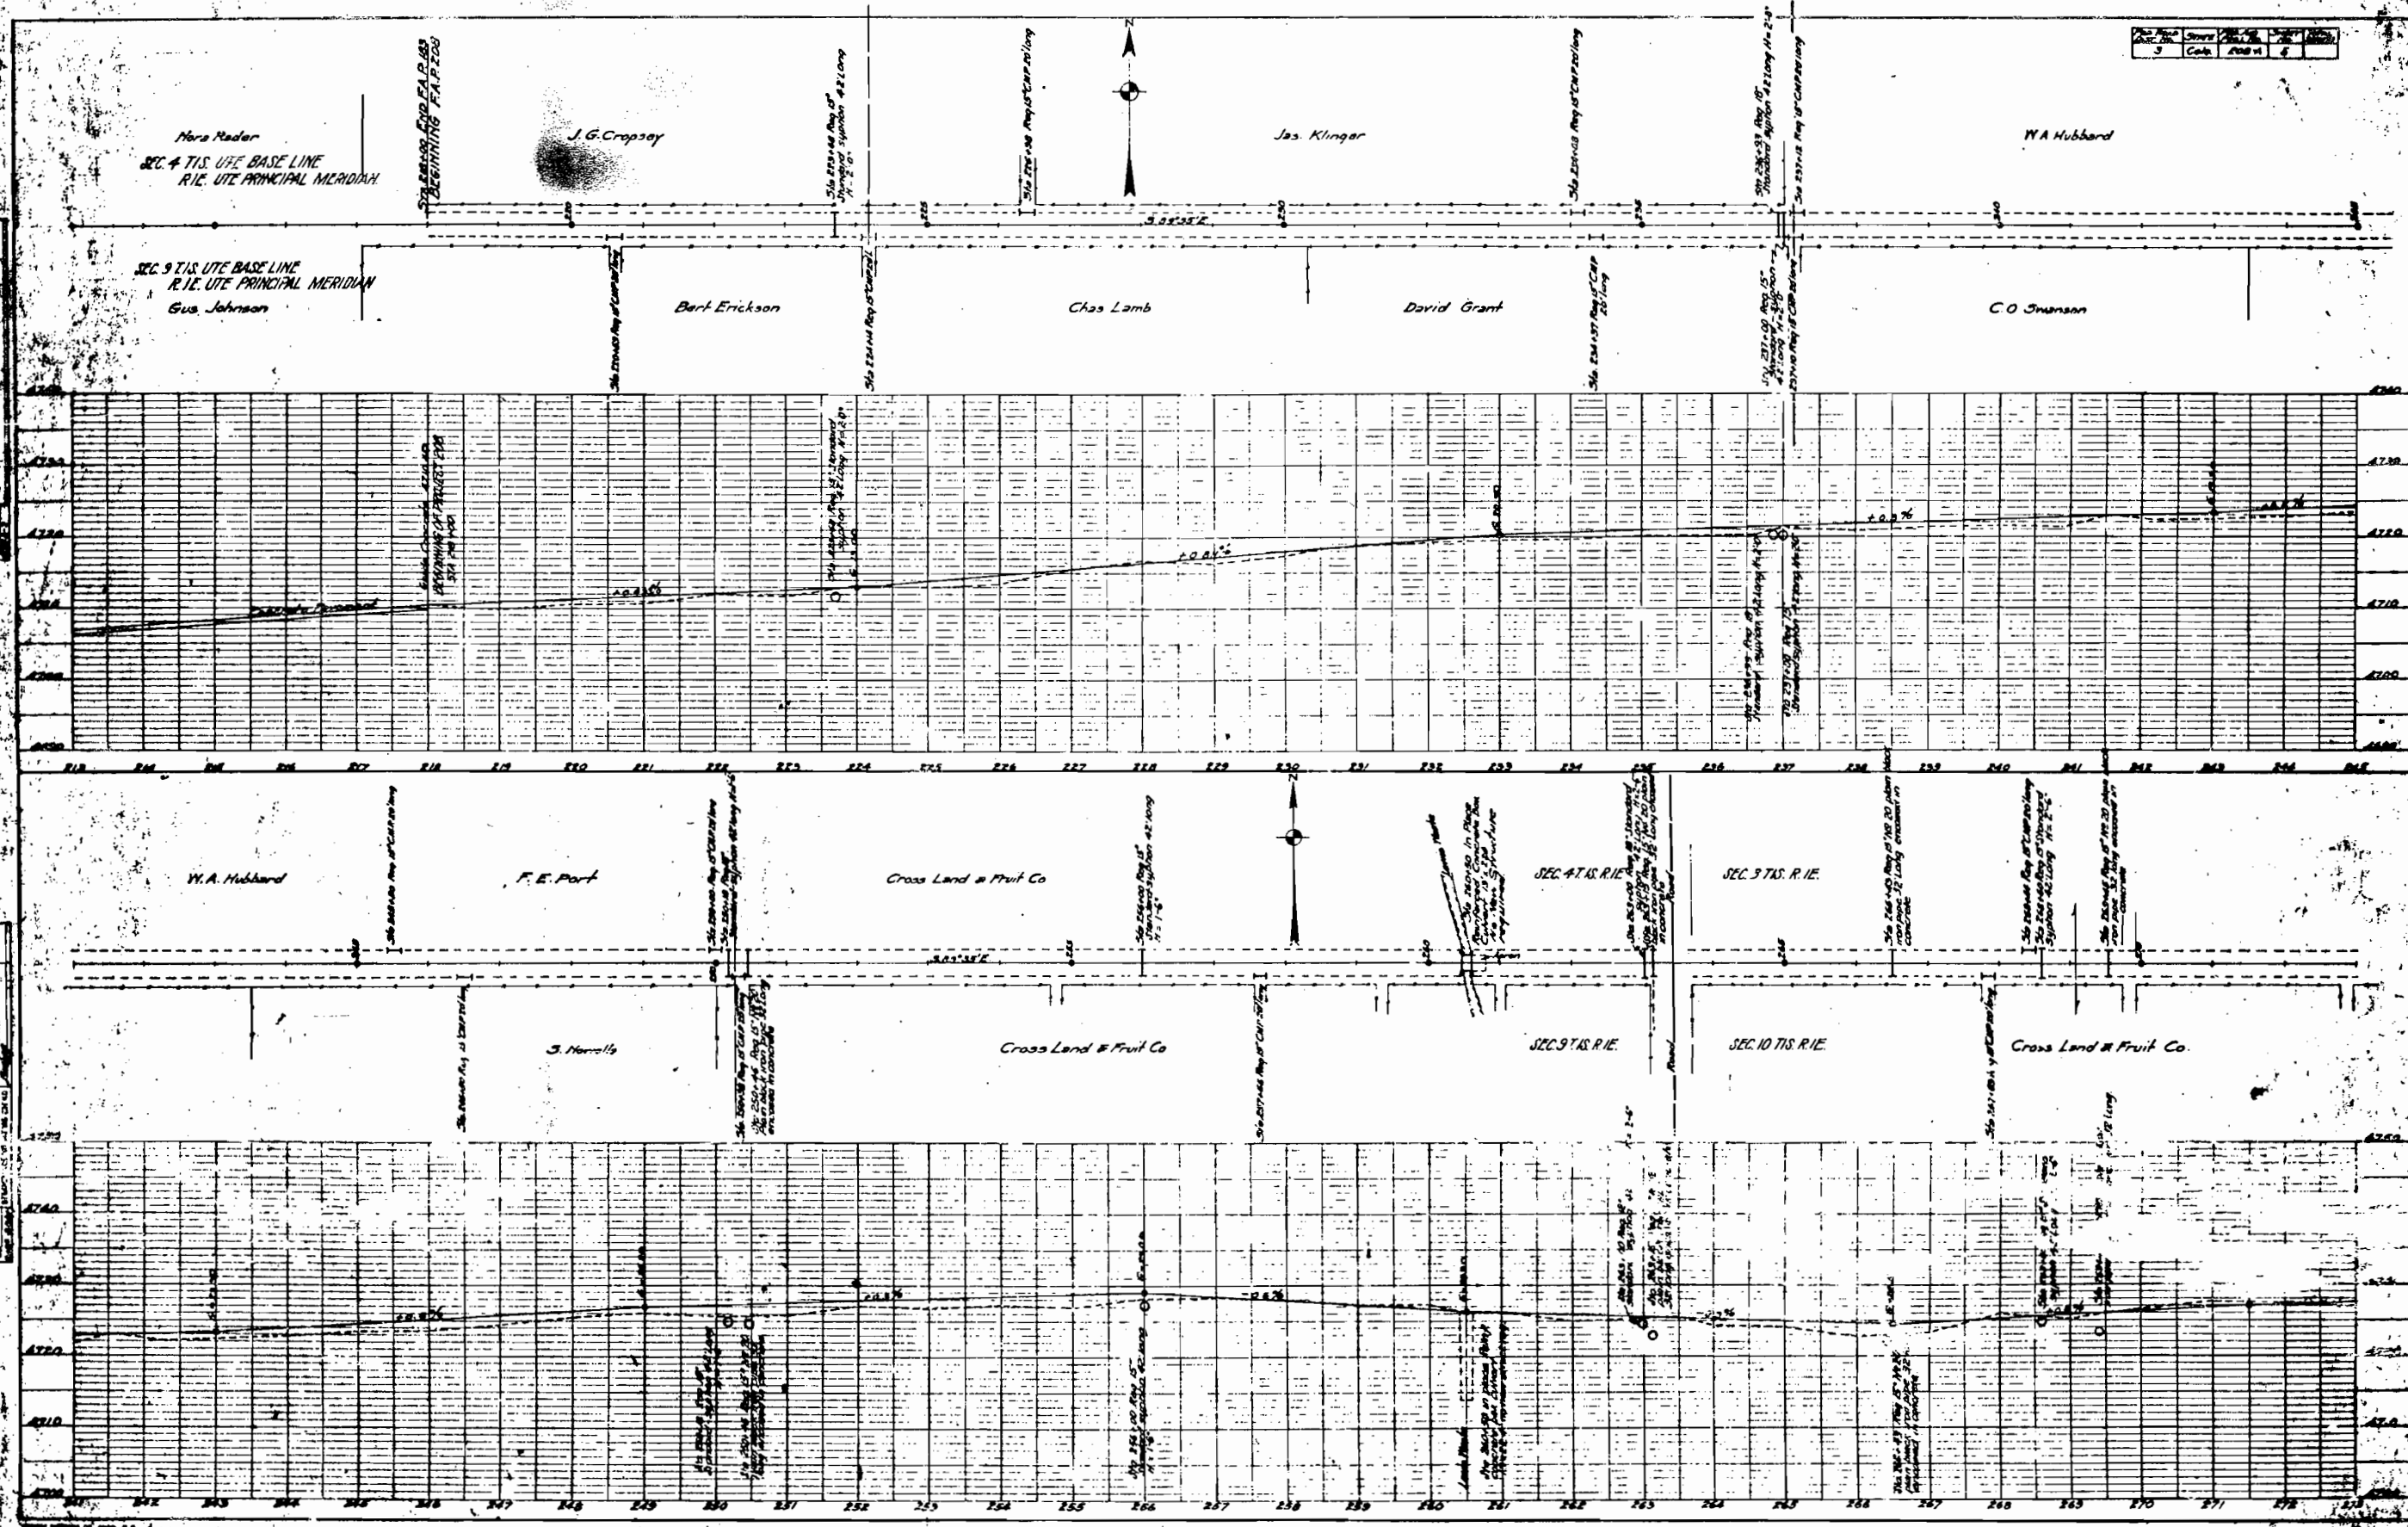

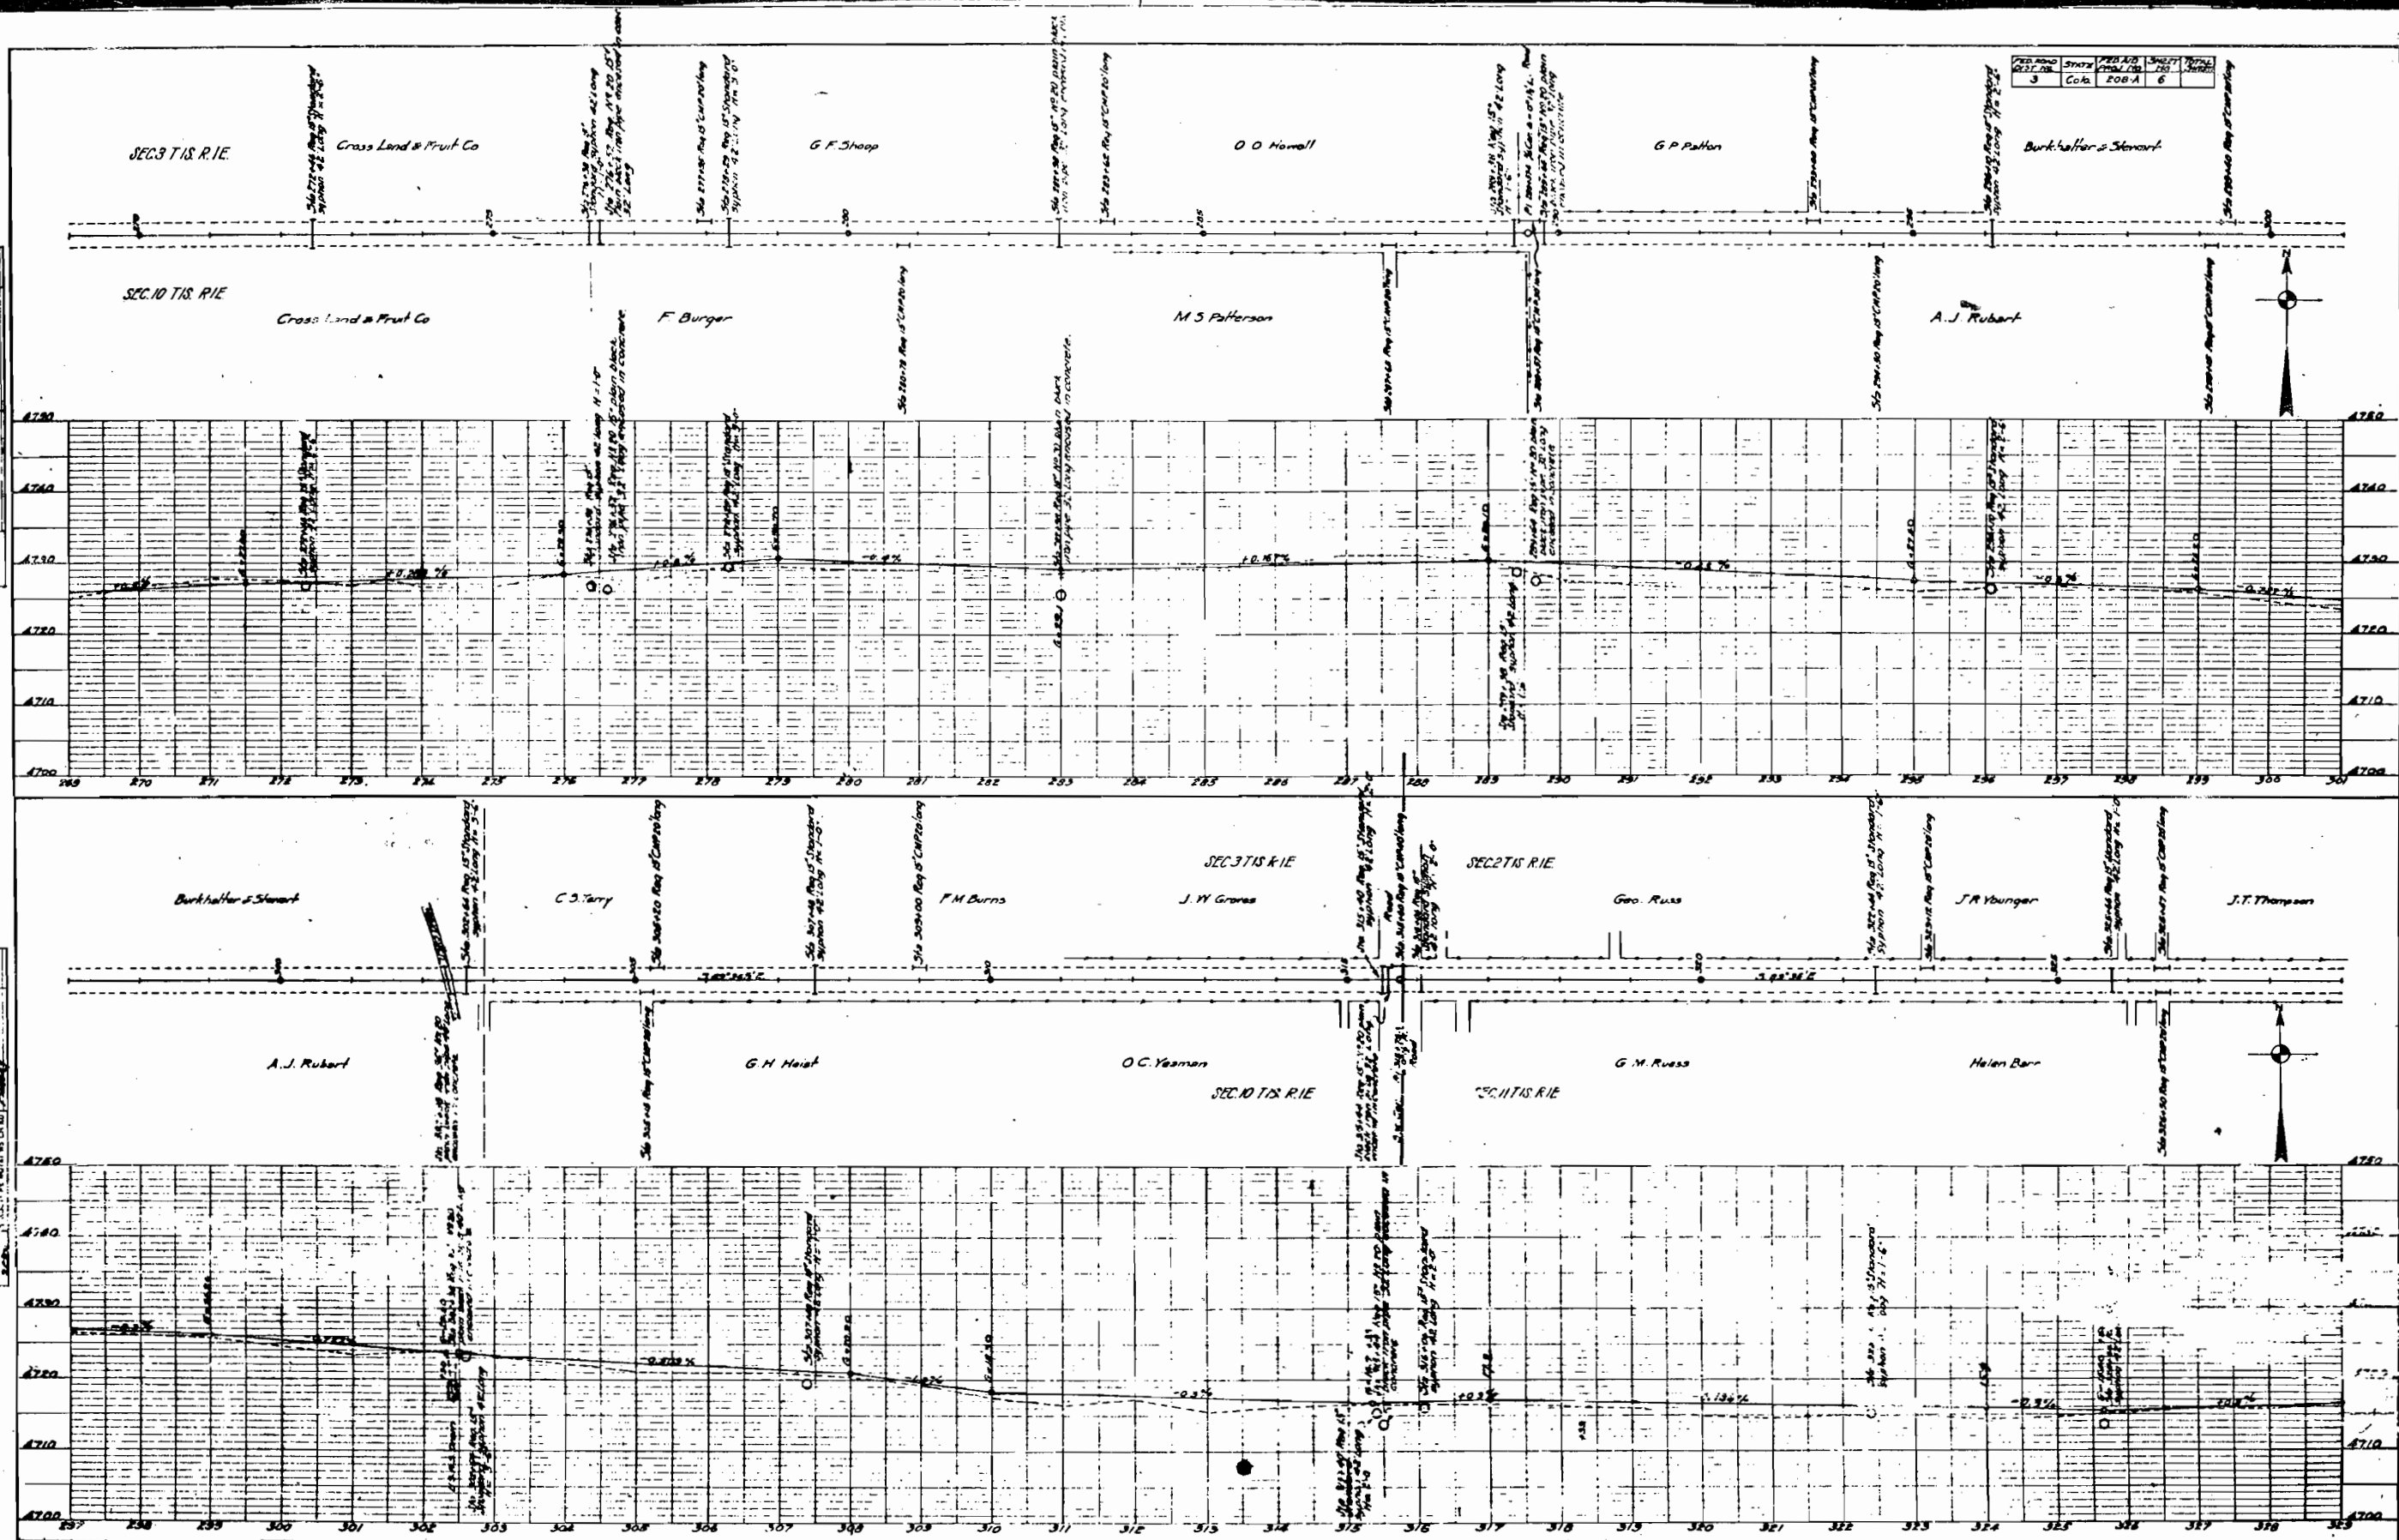[illegible]



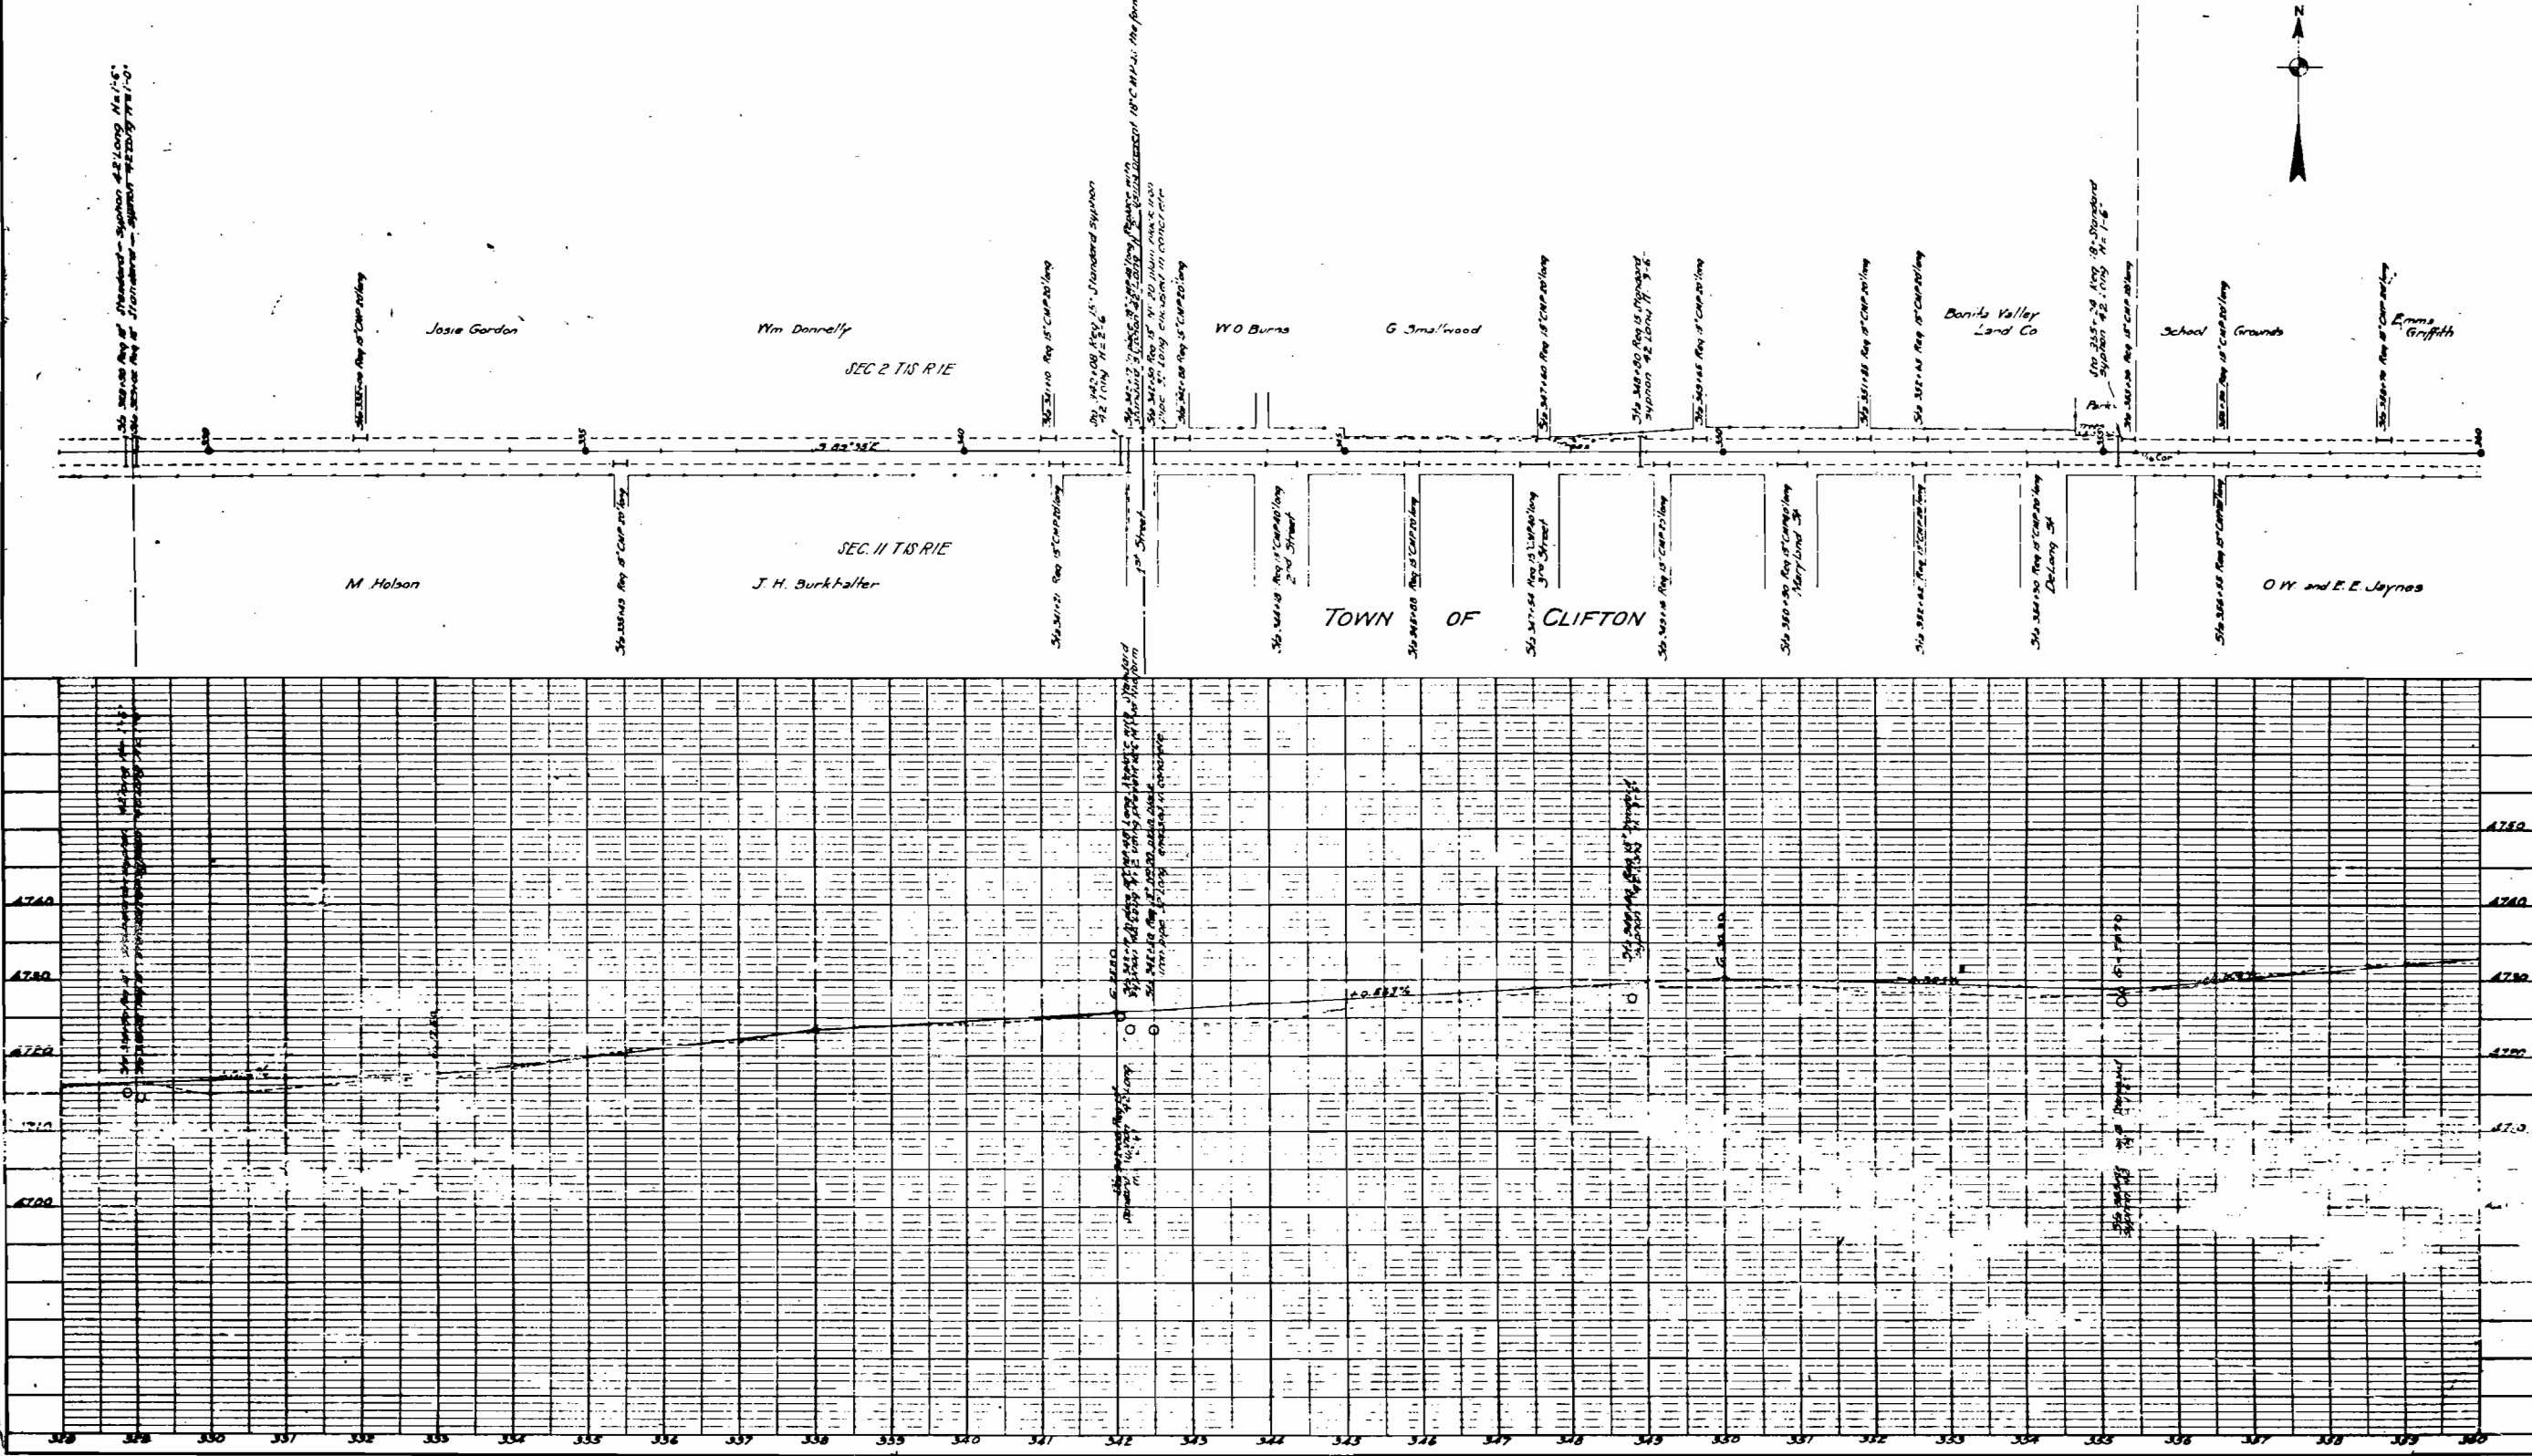

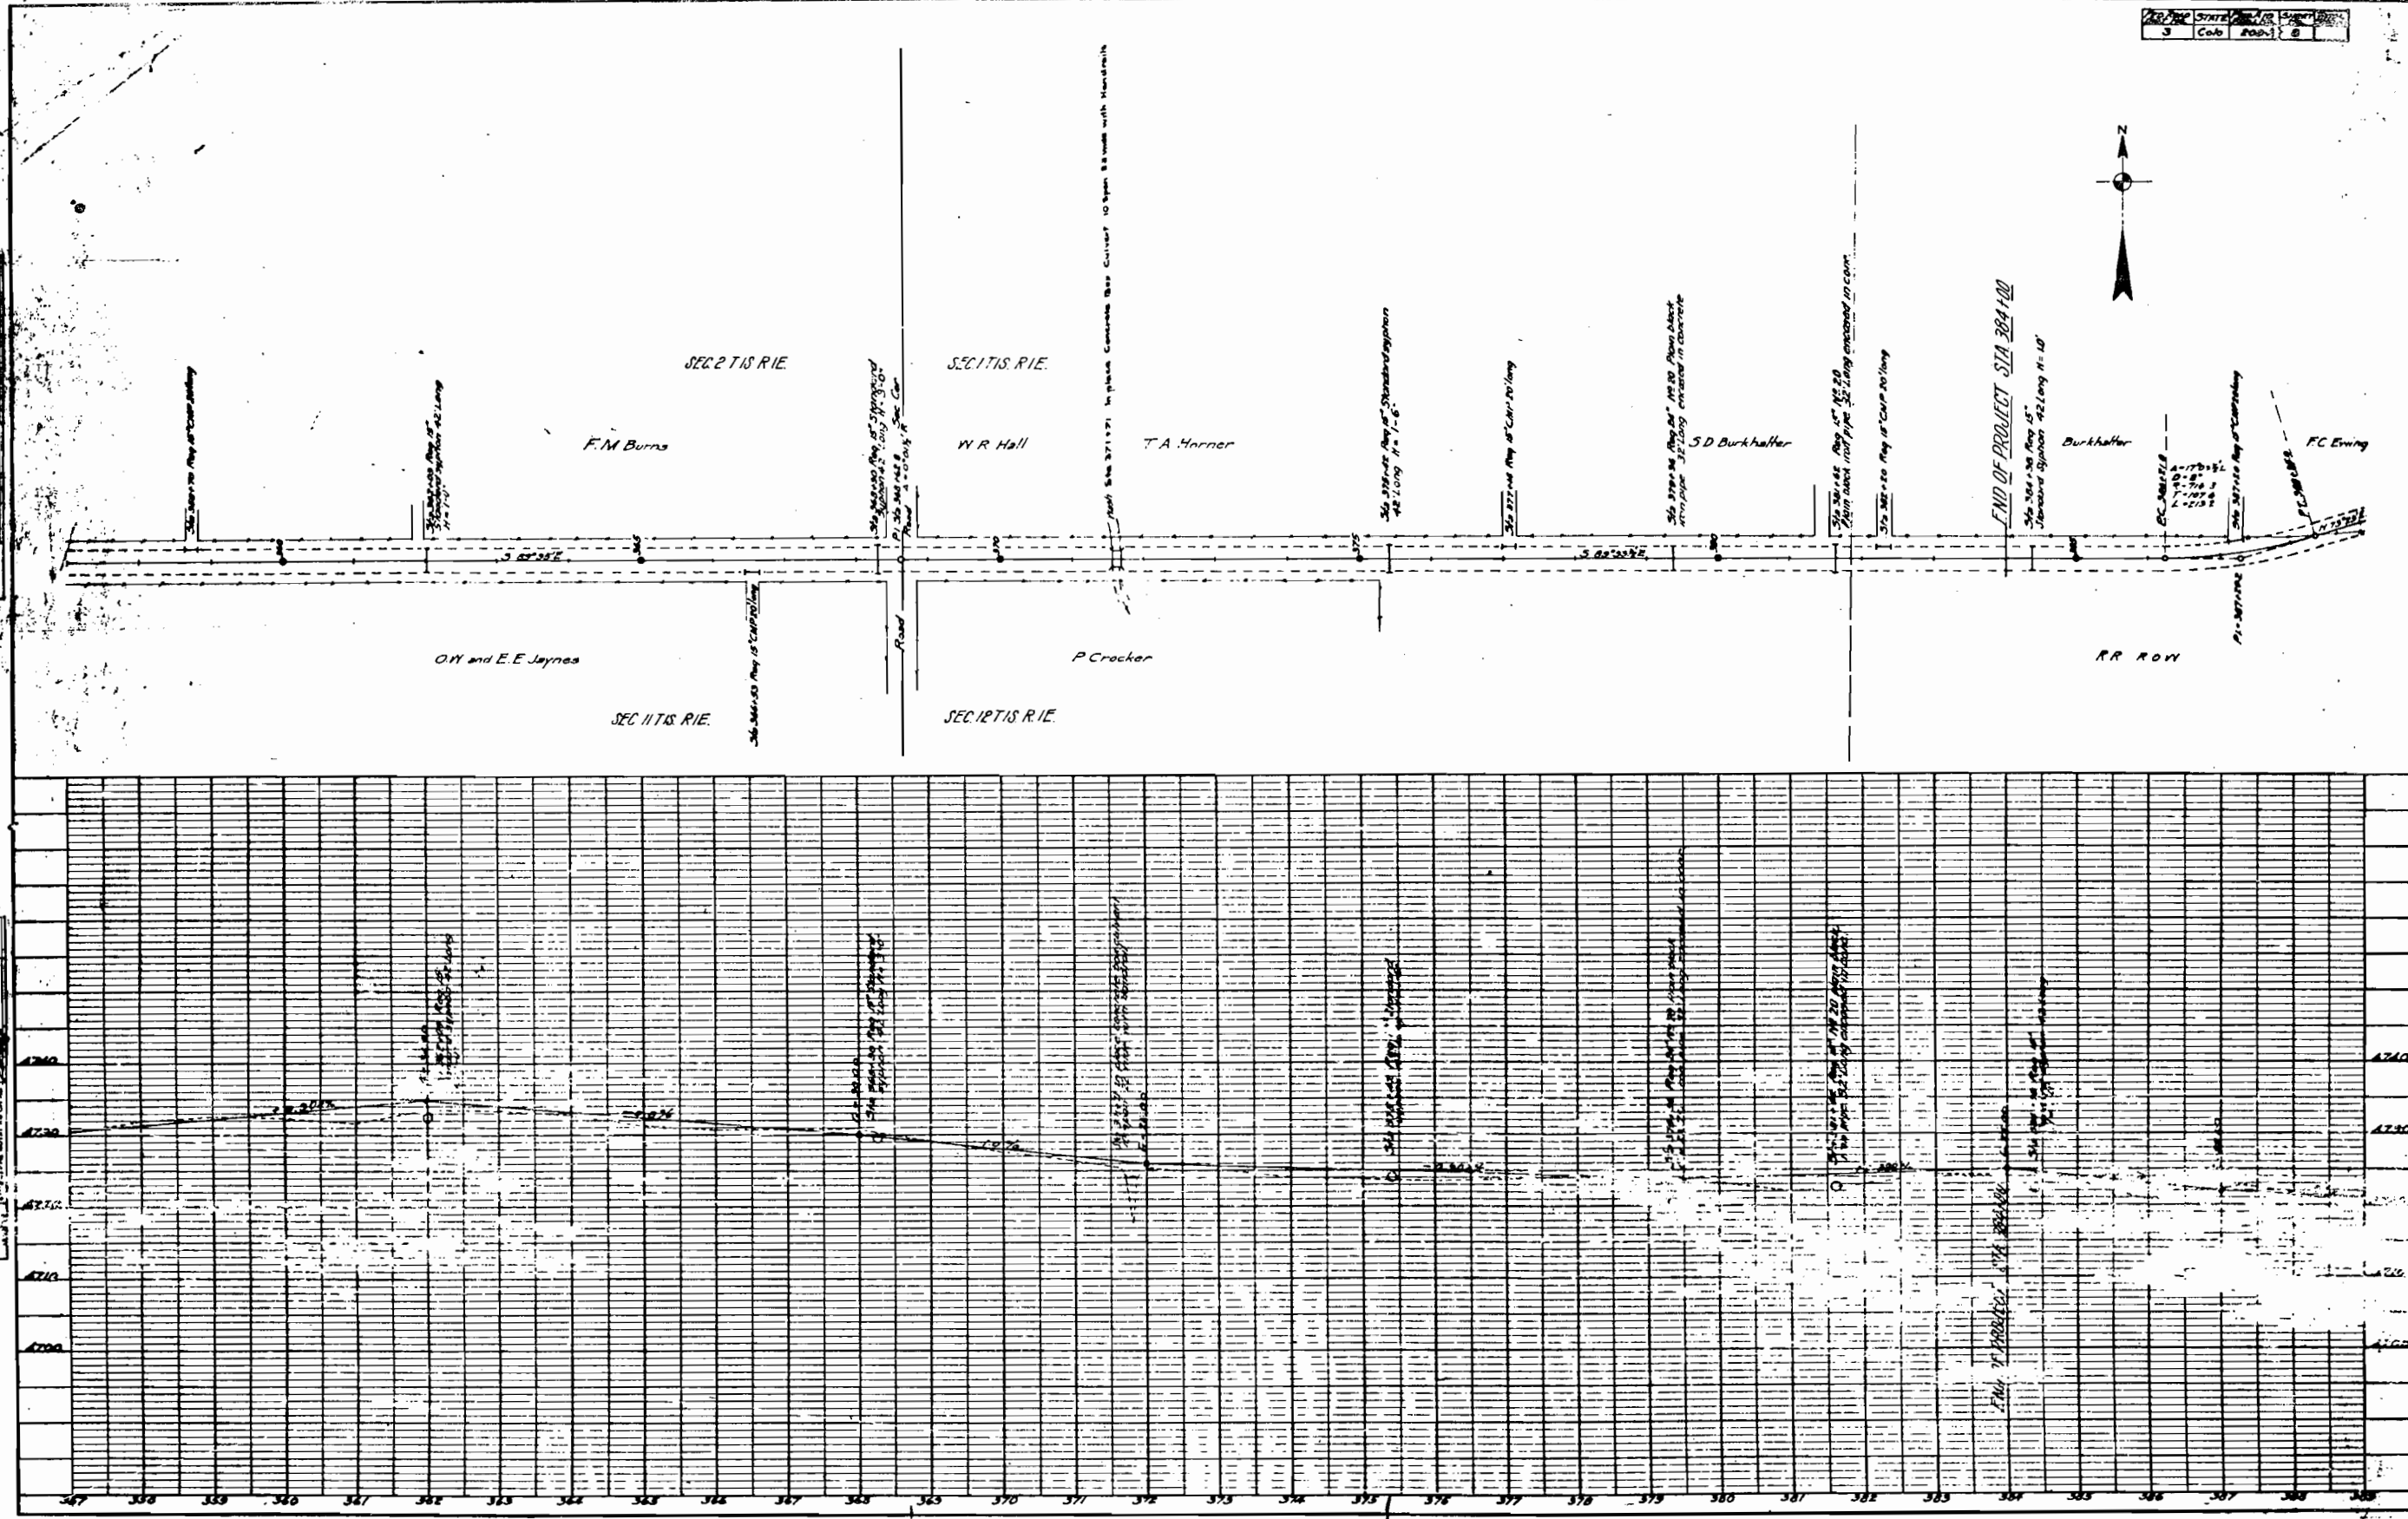
[illegible]


