


MACK
COLORADO


Sheet No. 51 of Series VI, of The Utah Railway, Main Line,
from Survey Station No. 69.4 to Survey Station No. 35.35
C. A. J. J. J.
Engineer

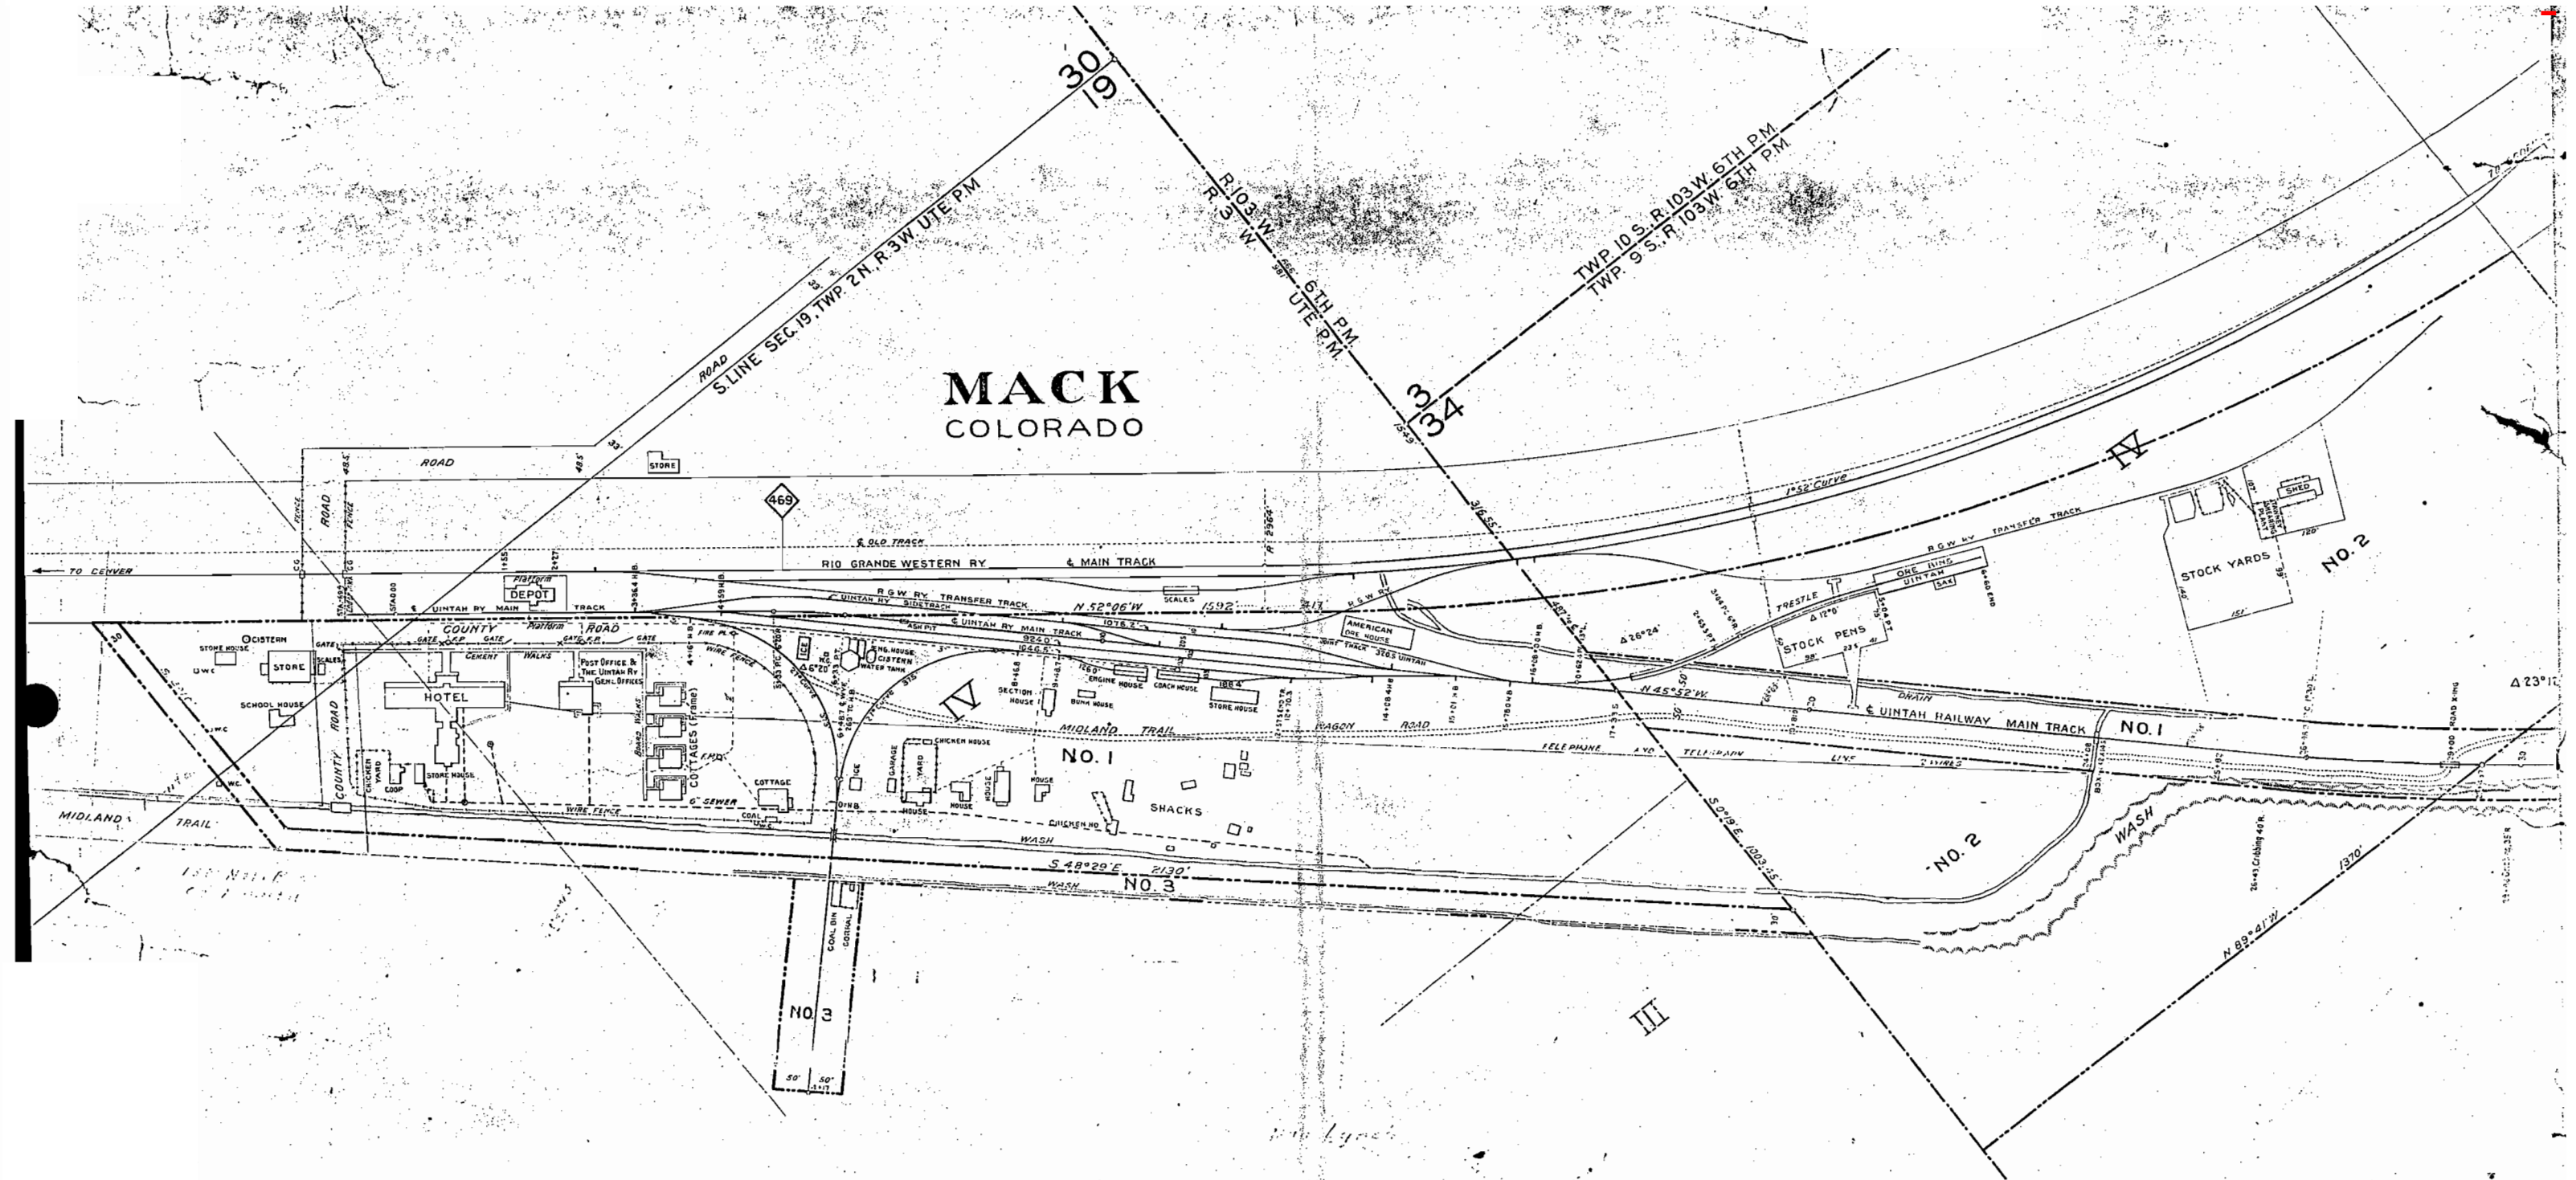

PLAT SHOWING
PROPERTY ENCROACHING
ON RIGHT OF WAY
TOWN OF LOMA COLORADO

MAIN STREET




LOMA

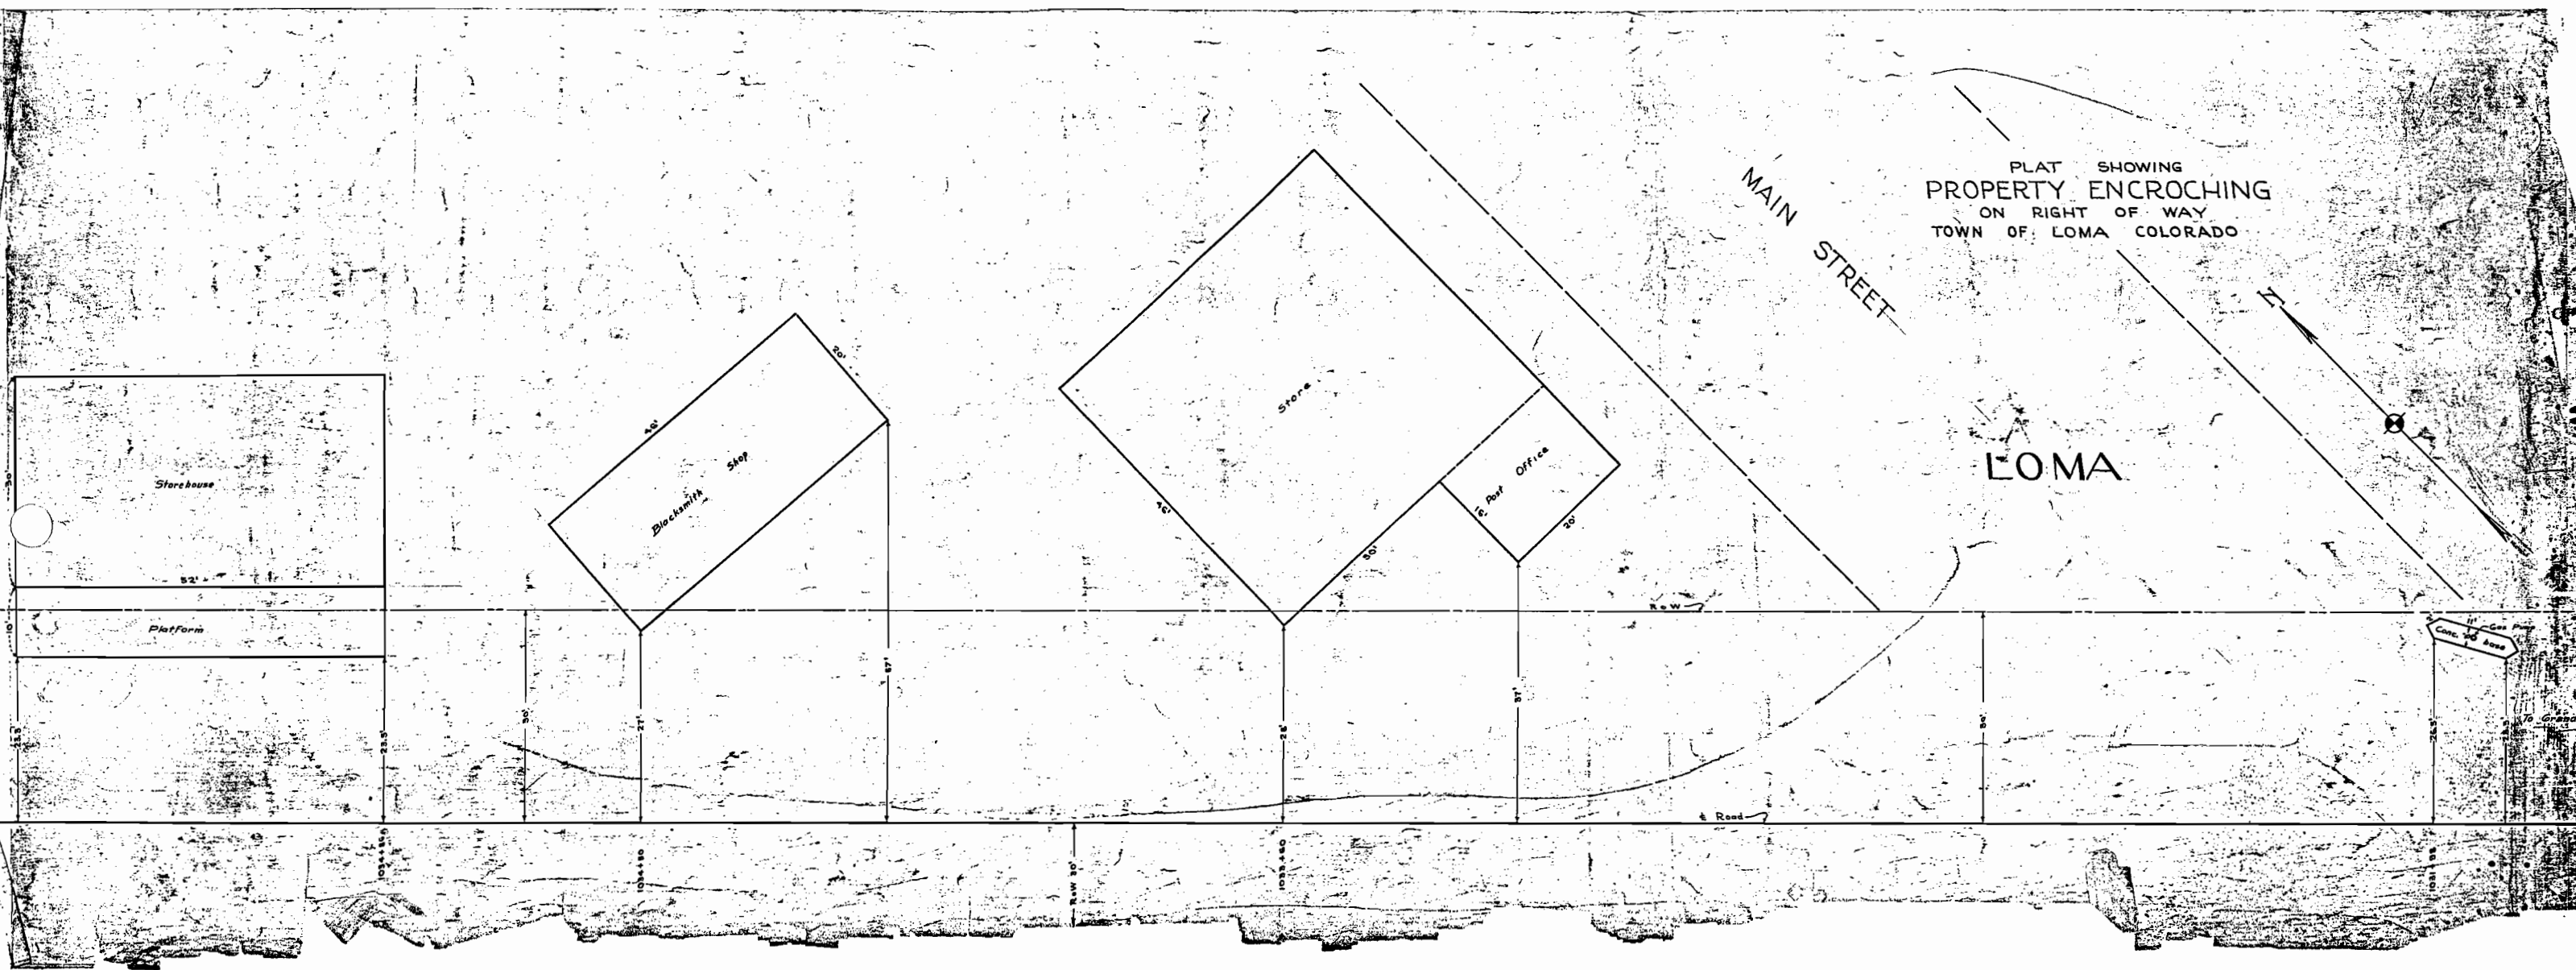

PLAT SHOWING
PROPERTY ENCROCHING
ON RIGHT OF WAY
TOWN OF LOMA COLORADO


MAIN STREET

LOMA

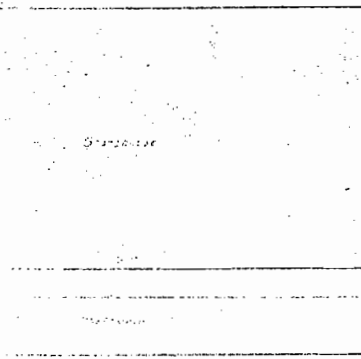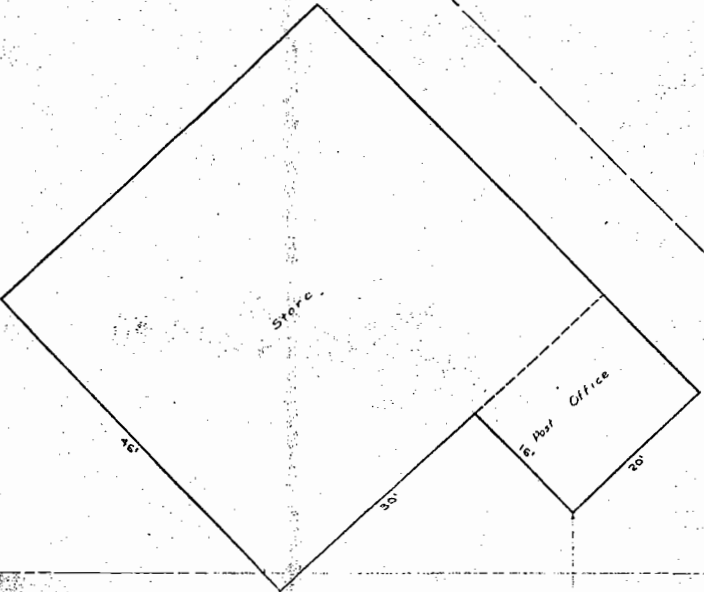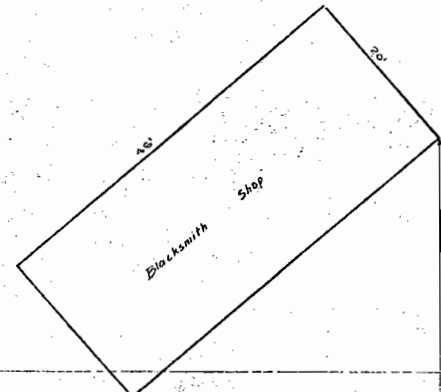


Δ 76°30' PC 762+63
 D 114°36' PI 763+02.4
 R 50.0 PRC 763+29.7
 T 39.4
 L 66.7

Δ 57°48' PC 766+13.3
 D 36°30' PI 767+00
 R 157.0 PT 767+69.5
 T 86.7
 L 159.2

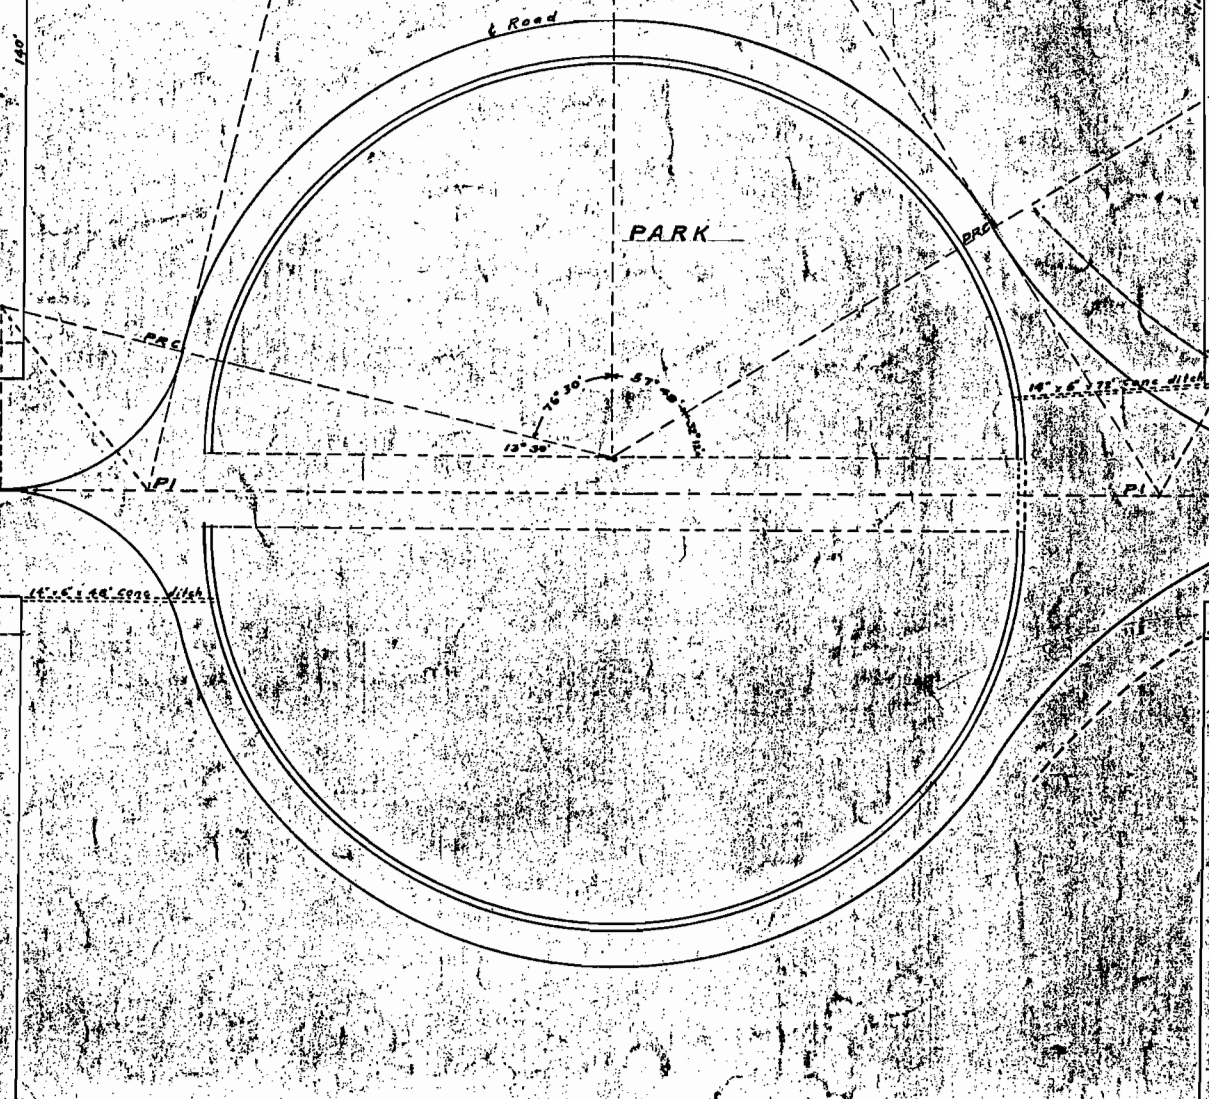



COLORADO
 STATE HIGHWAY DEPARTMENT
 ALIGNMENT REVISION
 FRUITA PARK
 F.A.P. 242E

TYPICAL STANDARD SURFACED SECTION

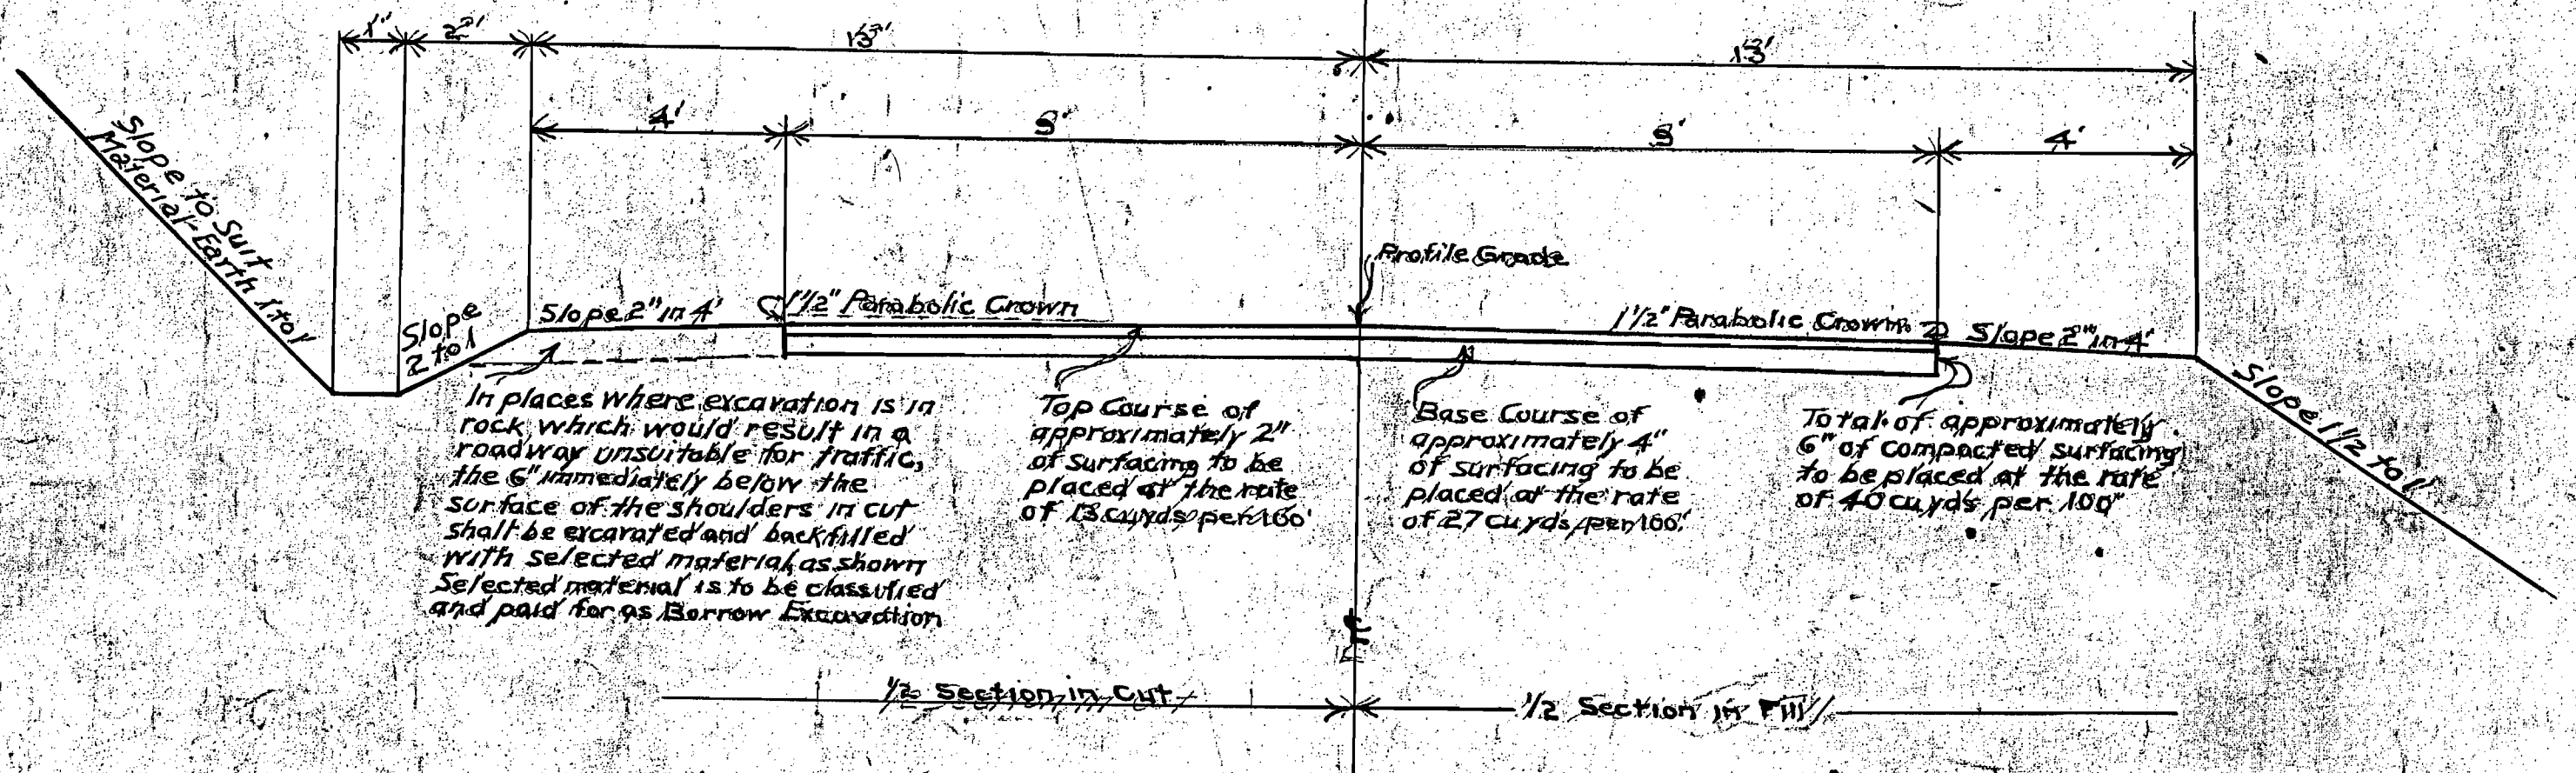

MAP SHOWING
RIGHT OF WAY OF STATE HIGHWAY
AND
BORROW PITS
IN VICINITY OF MACK, COLORADO.
August 1929.
Scale - 1 in = 50 ft.

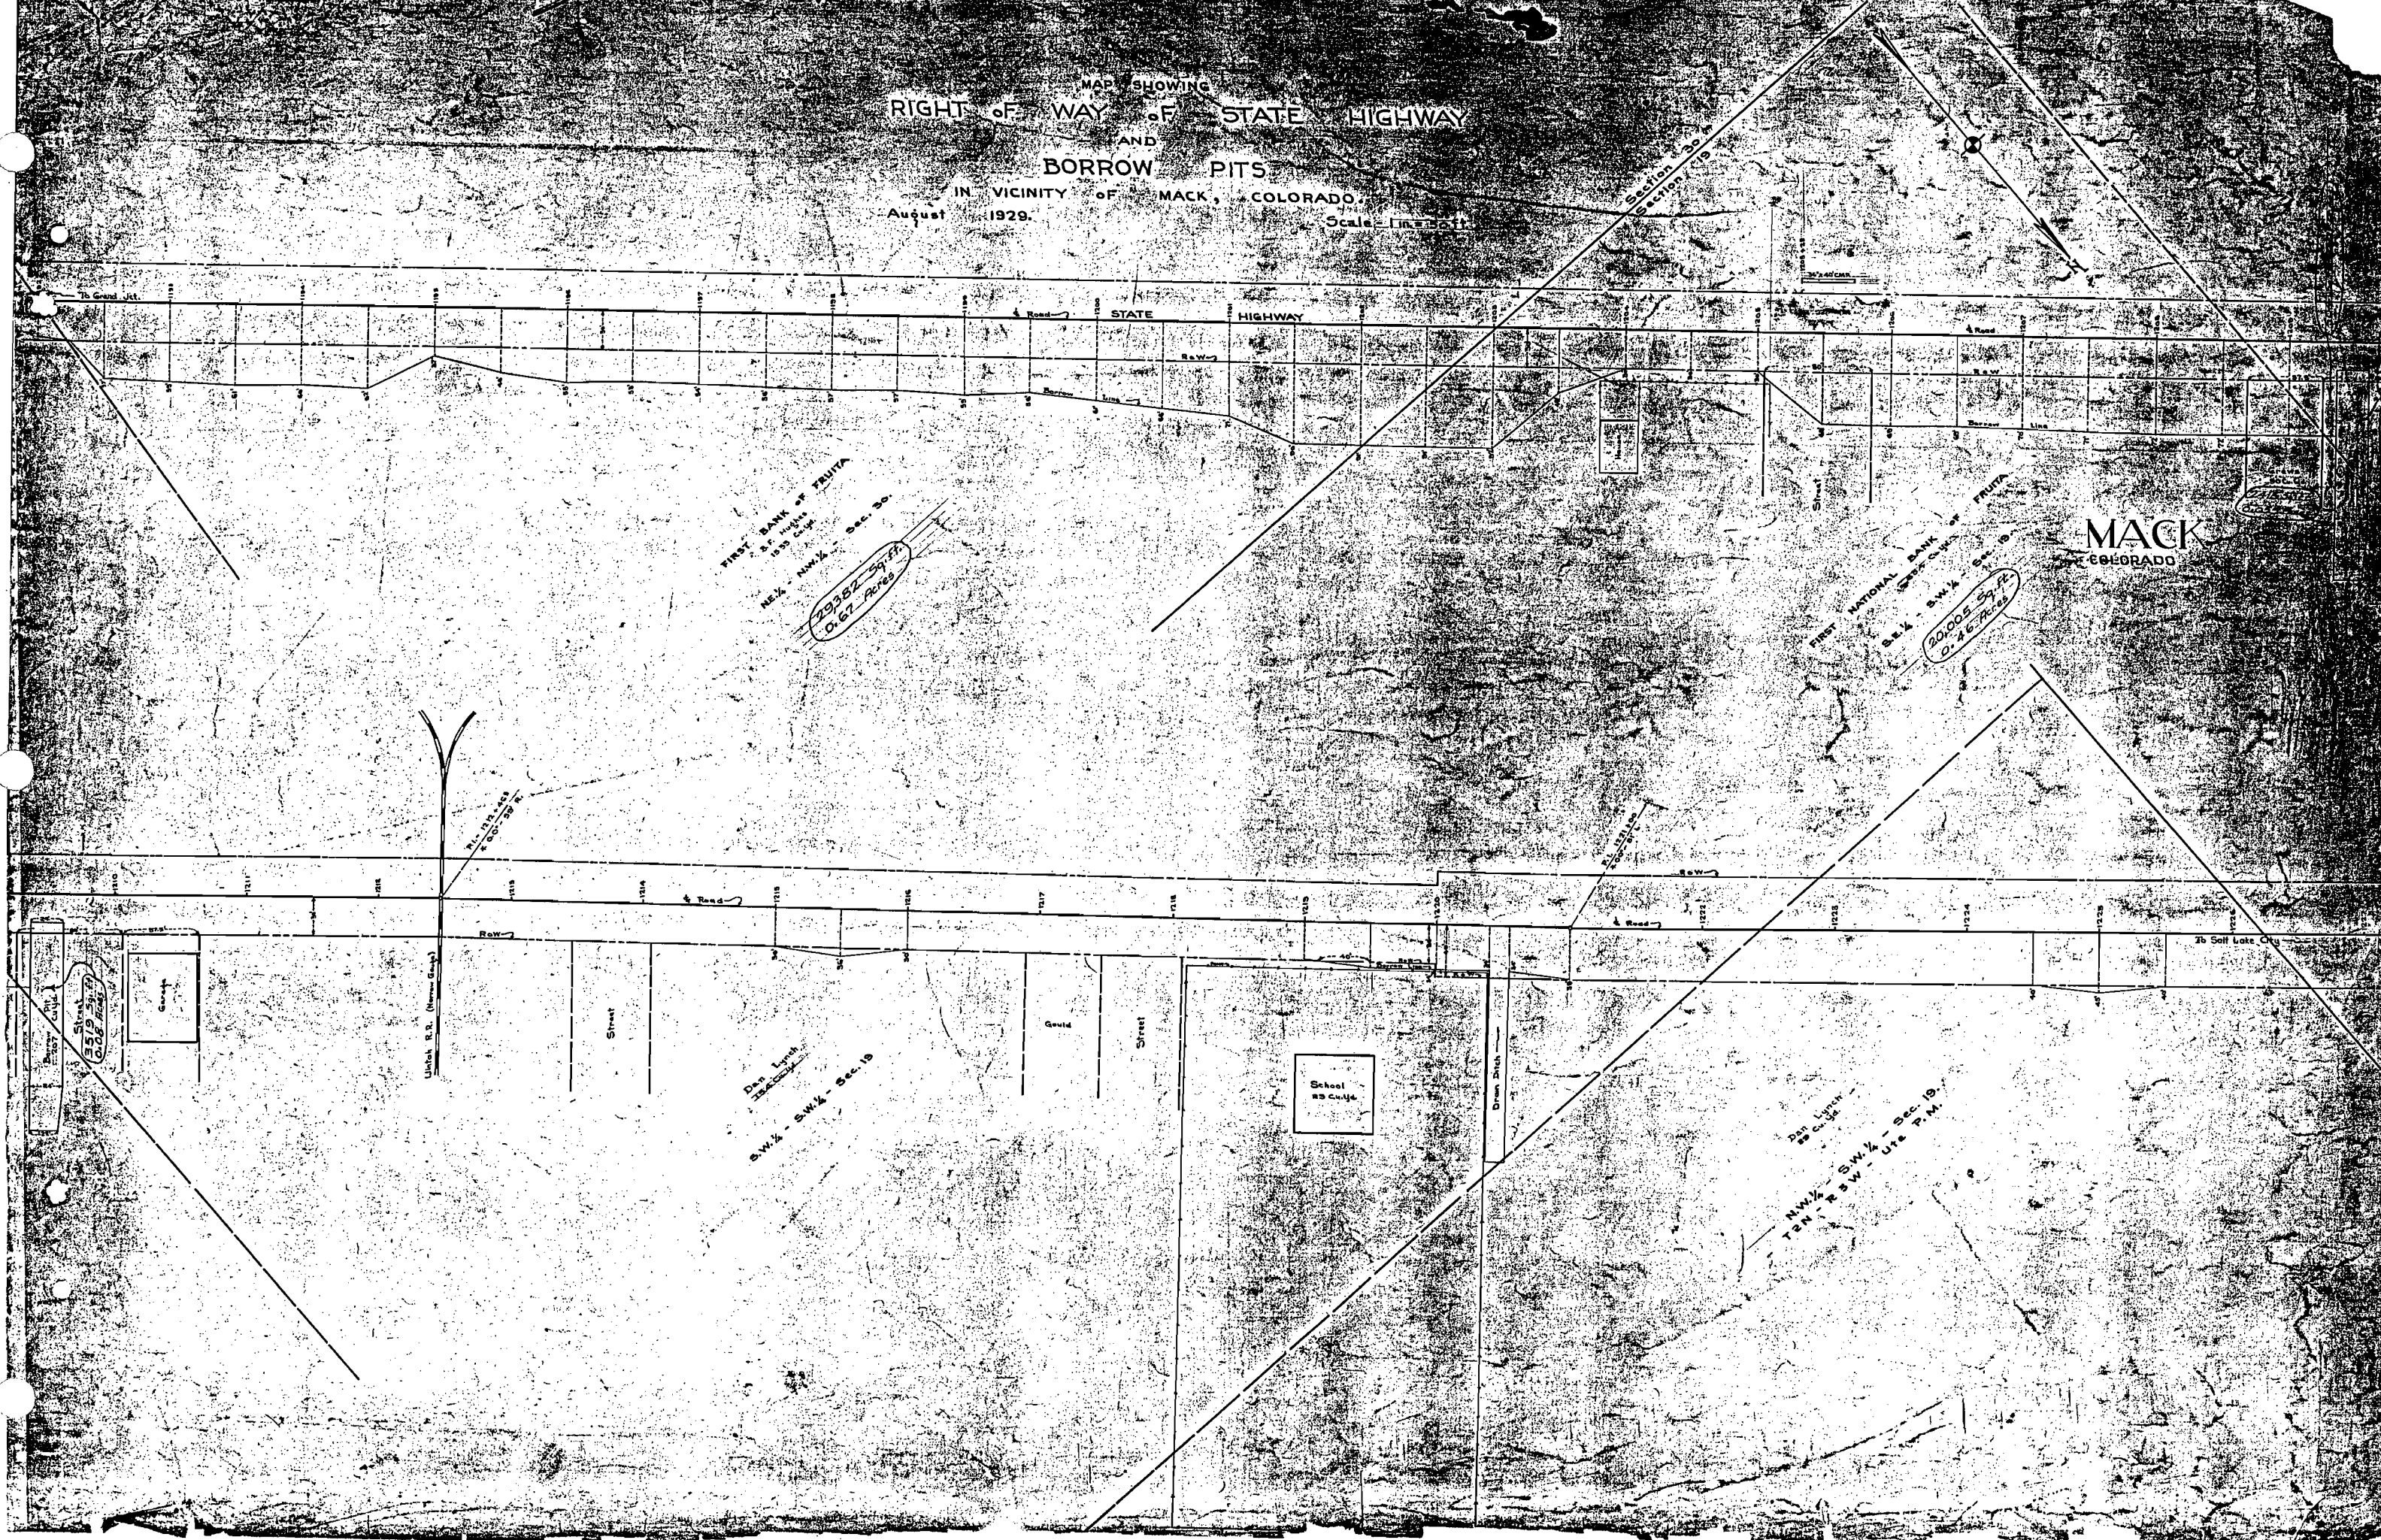

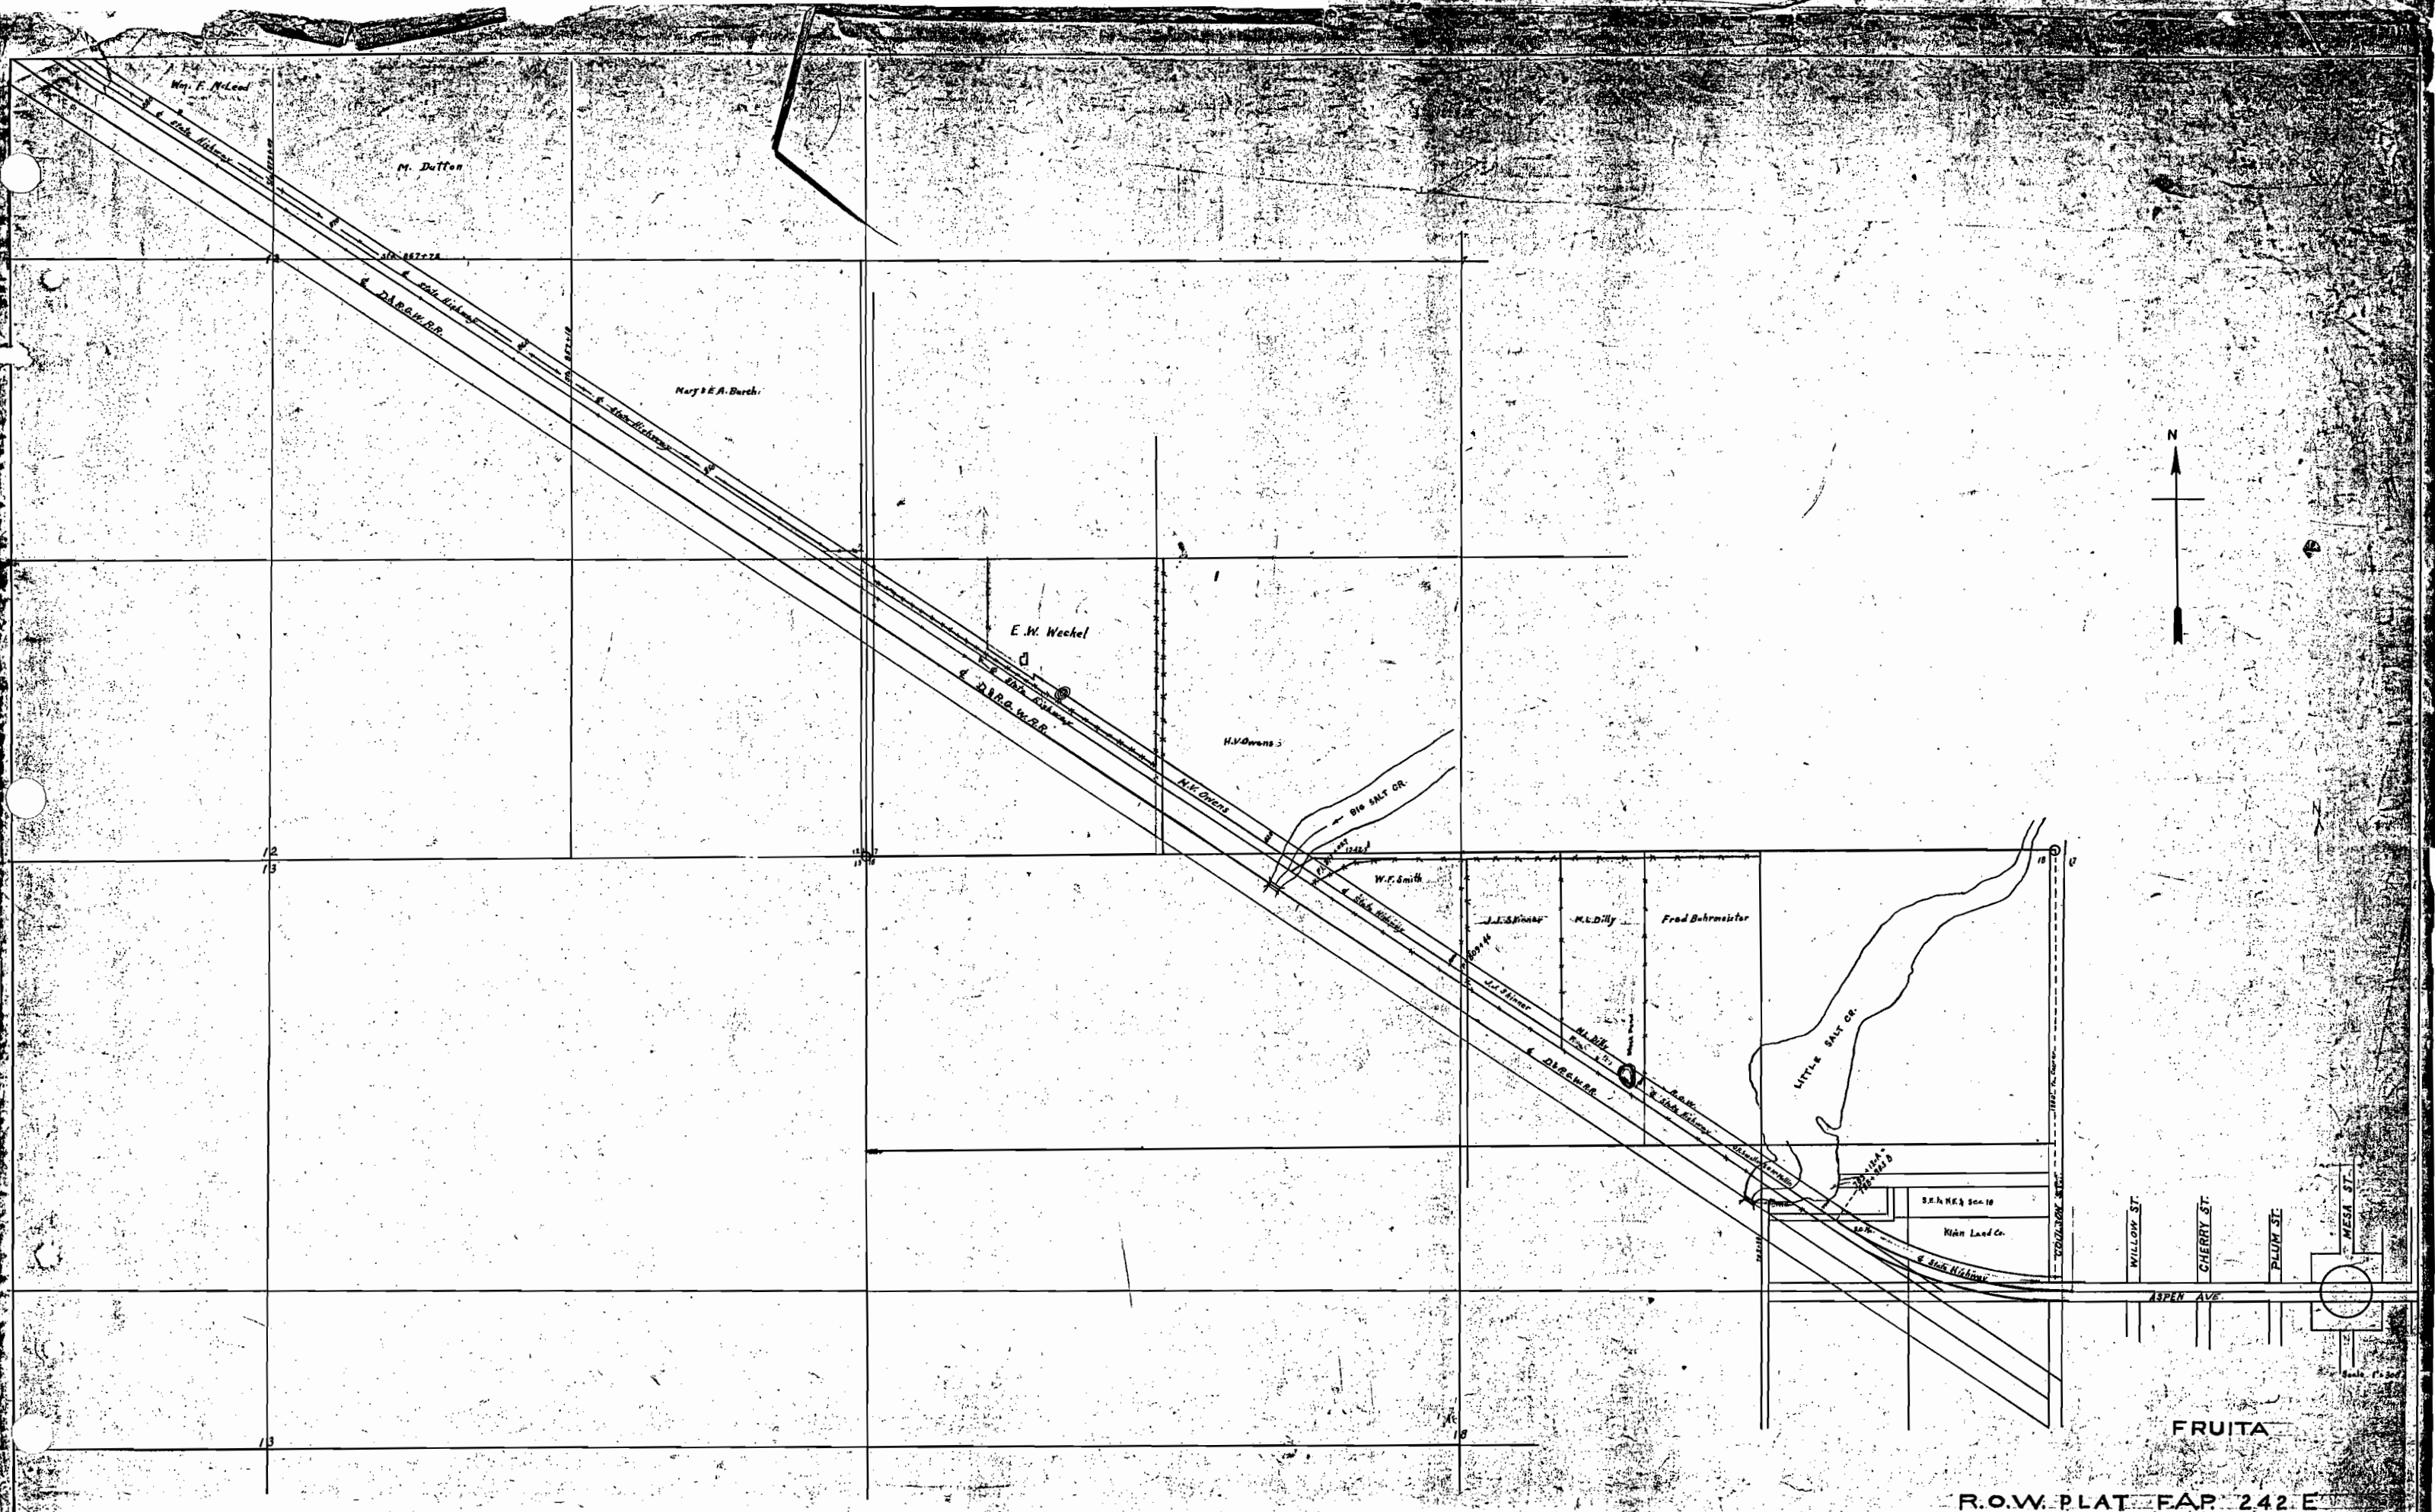

R.O.W. PLAT FAP 242 E

Beginning of FAP 242 C
End of FAP 242 E

V.H. Mann

J. H. Shook

E.J. Erickson

A.L. Rader

Sta. 943+78

D.R.O.W.R.R.

N.F. Vidal

N.F. Vidal

N.F. Vidal

Margaret Atchinson

O.C. Williams

Cleo Davis

O.C. Williams


James F. Chrysler

Morgan Gross

Wm. F. McLeod

GRAVEL PIT LOCATION
CENTER SE 1/4 SECTION 11, T1N R3W
OWNER J.M. BYLER, FRUITA, COLO.

ROW PLAT FAP 242 E

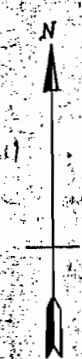





GRAND COUNTY

UTAH

COLORADO

MESA COUNTY

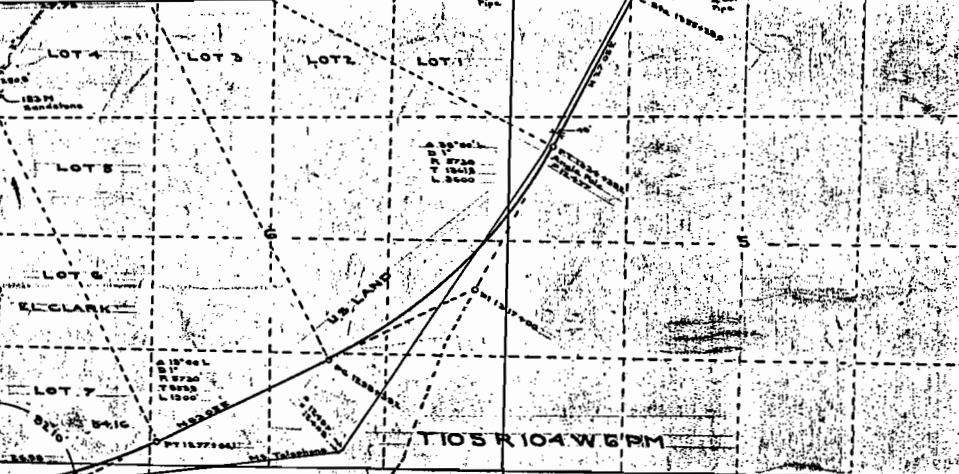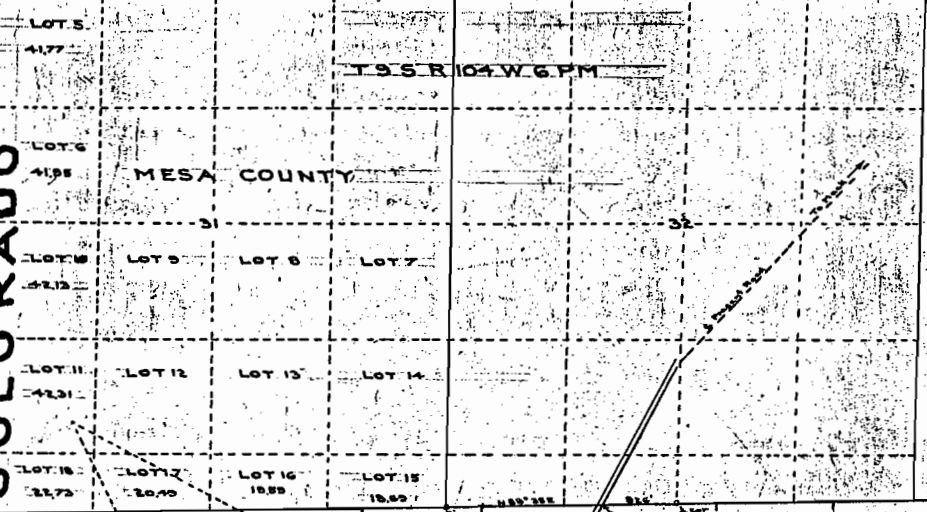

Note: No Corners found for T10S R104W

Scale 1" = 100'