

1	COLD	246-A	1	

Apr 12-4-73


No. 1.	TITLE PAGE.
2	TYPICAL SECTION & SUMMARY OF QUANTITIES
3	STANDARD PLANS FOR CULVERT HEADWALLS
4	" " " CONCRETE CULVERTS.
5	" " " CONCRETE SYPHONS
6-8	PLAN OF PROJECT & PROFILE
9-17	CROSS SECTIONS.

~LEGEND~



SCALES

SCALES
 ON PLAN, 1 IN. = 100 FT.
 ON PROFILE, 1 IN. = 100 FT. HORIZONTAL
 1 IN. = 10 FT. VERTICAL
 GRADE LINE ON PROFILE IS SHOWN AS GRADE OF EXISTING ROAD
 GROSS LENGTH OF PROJECT 15,071 FT. = 3.0432 MI.
 NET LENGTH OF PROJECT 13,421 FT. = 2.5419 MI.

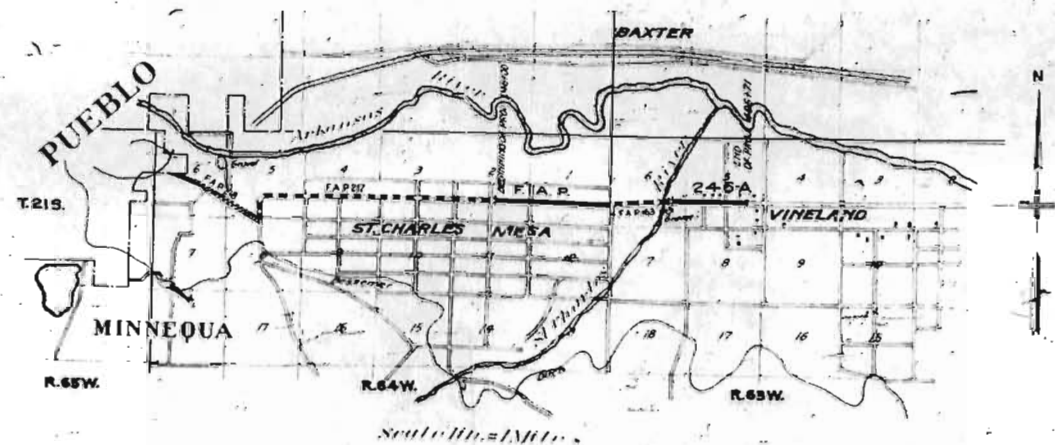

RECOMMENDED FOR APPROVAL
[REDACTED]
[REDACTED] ASSISTANT ENGINEER
APPROVED:
[REDACTED]
[REDACTED] STATE HIGHWAY ENGINEER
RECOMMENDED FOR APPROVAL
[REDACTED]
DIST. ENG. BUREAU PUBLIC ROADS
RECOMMENDED FOR APPROVAL
[REDACTED]
[REDACTED] CIVIL ENG. BUREAU PUBLIC ROADS
APPROVED:
[REDACTED]

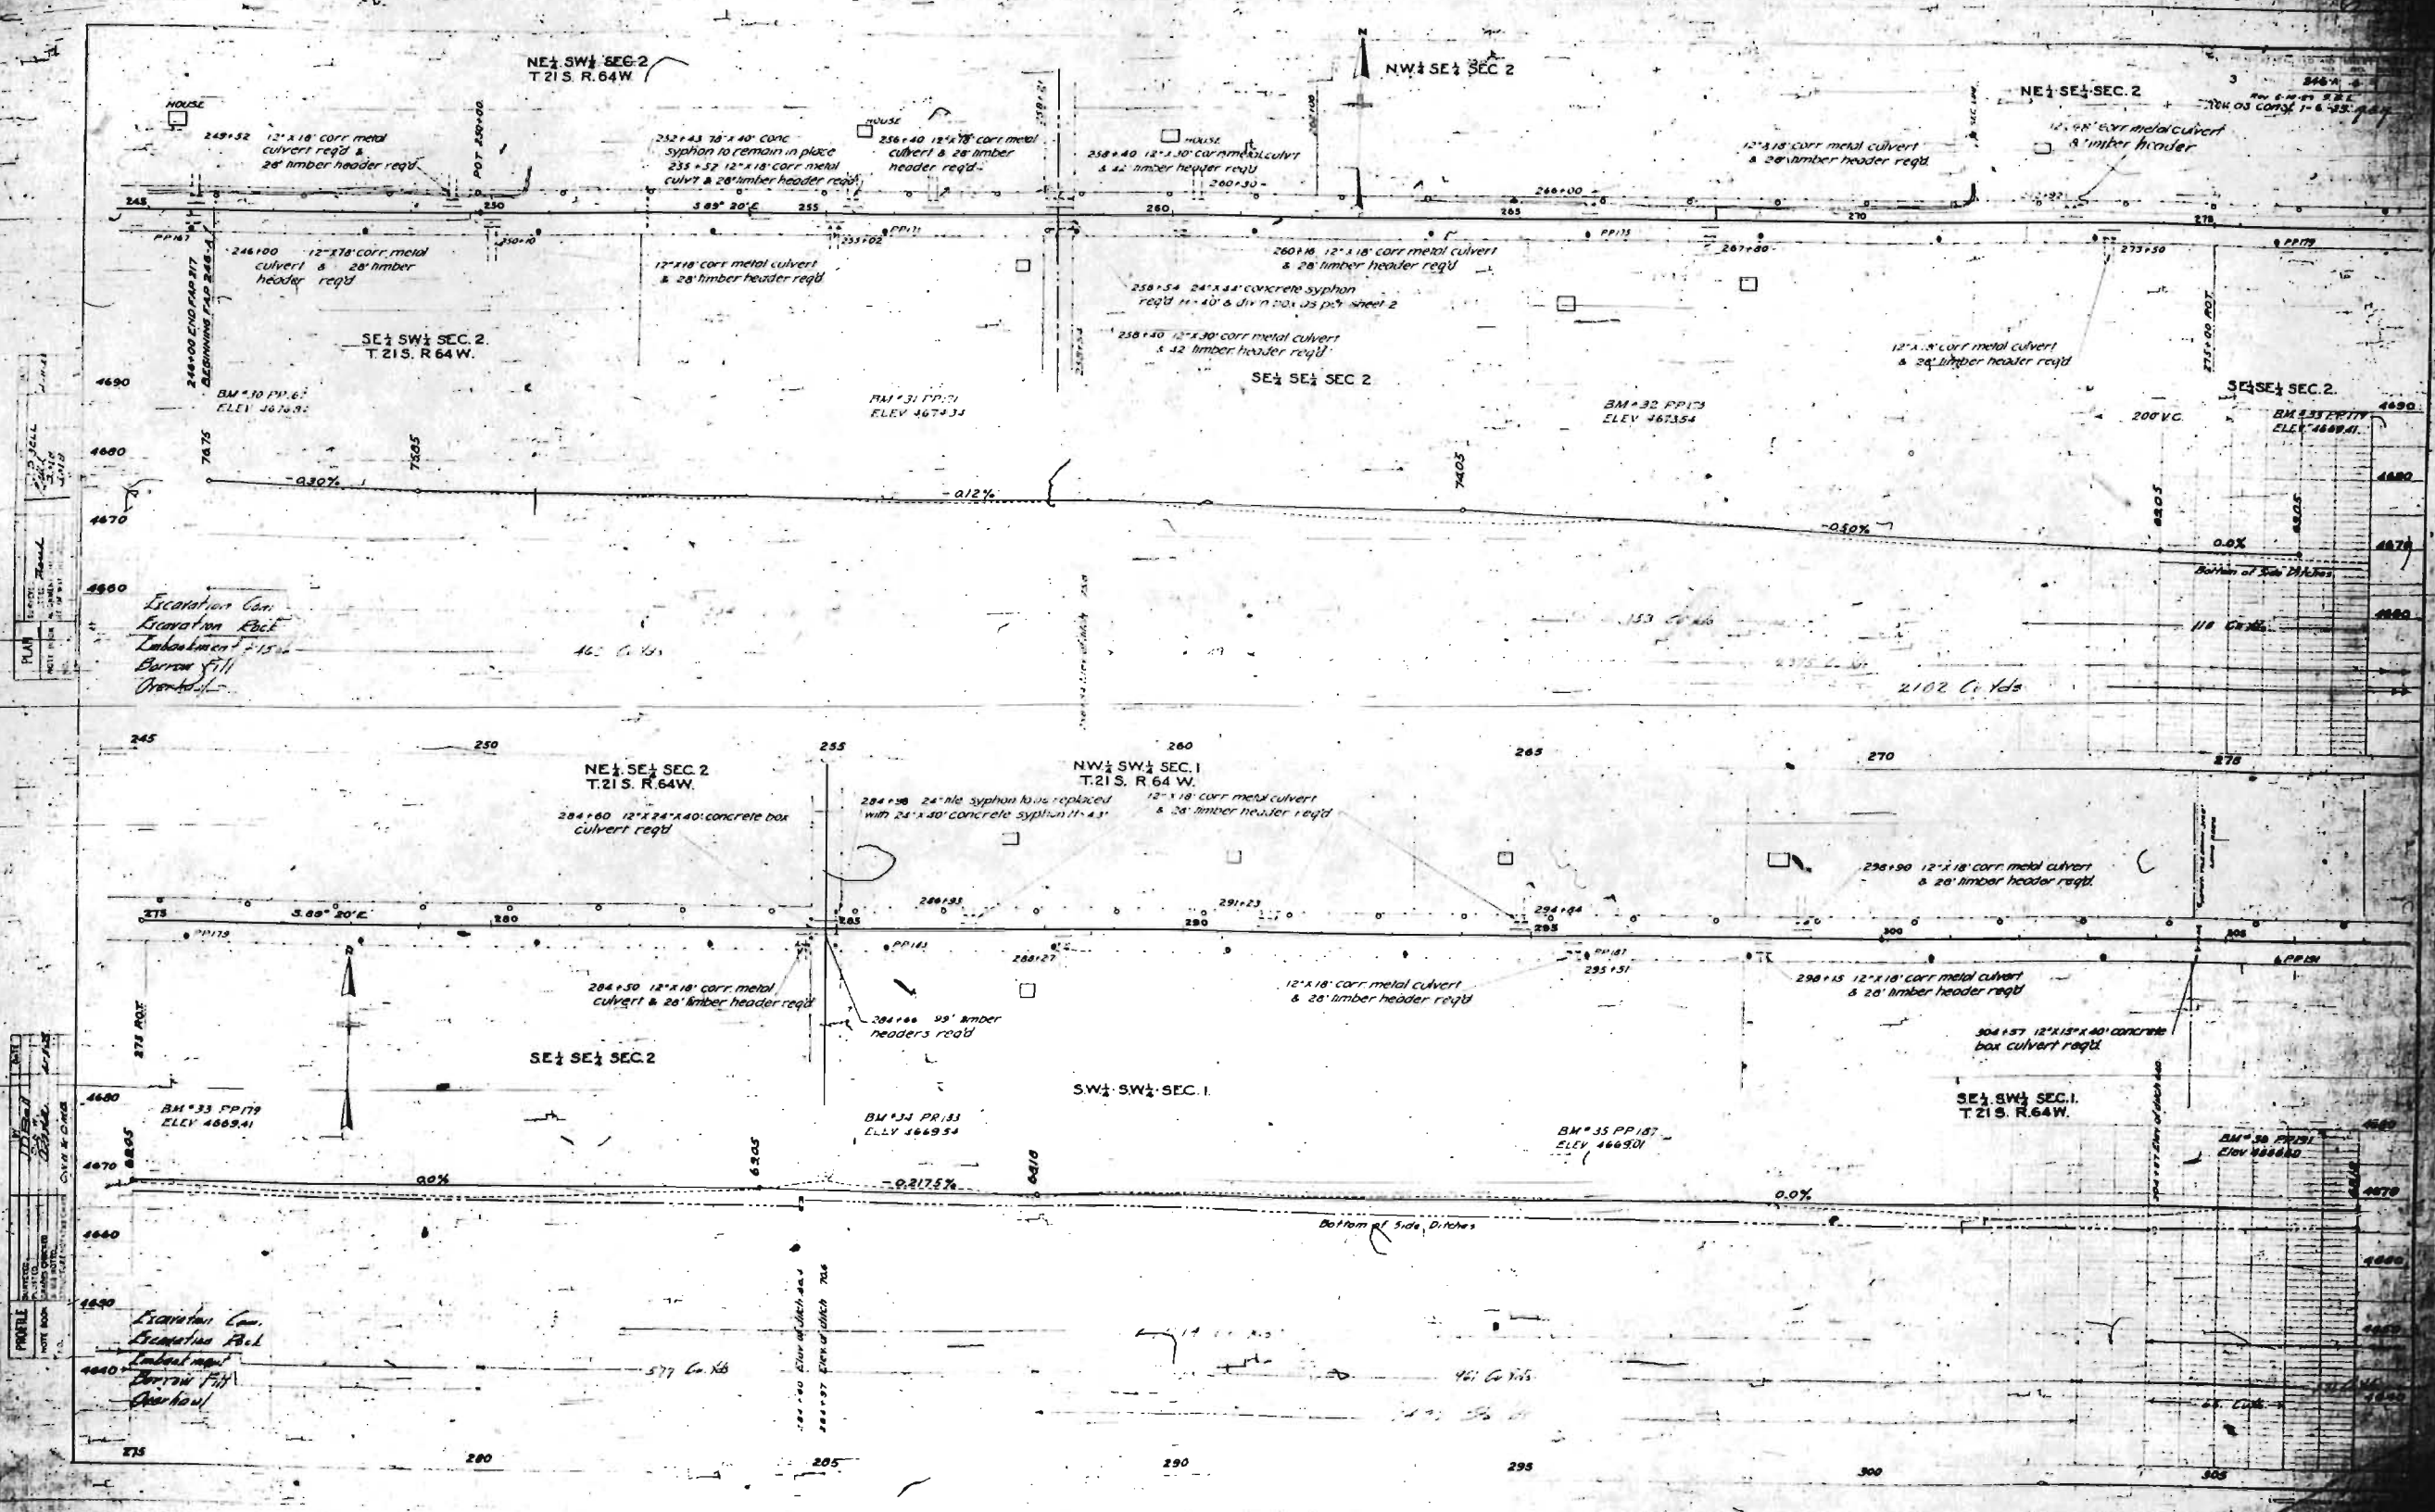

PLAN
SECTION
T. 21 S. R. 64 W.

PROFILE
SECTION
T. 21 S. R. 64 W.

