


INDEX OF SHEETS


1. Title Sheet.
2. Tabulation, Summary and Detail Sheet.
3. Standard Headwall Sheet.
4. Concrete Box Culvert Sheet, 14-103 D.
5. Project Marker Sheet.
- 6-7. Plan and Profile Sheets.
- 8-10. Cross Section Sheets.

COLORADO STATE HIGHWAY DEPARTMENT PLAN AND PROFILE OF PROPOSED FEDERAL AID PROJECT NO. 246-F STATE HIGHWAY NO. 6 PUEBLO COUNTY

CONVENTIONAL SIGNS

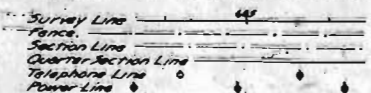

SCALES
ON PLAN, 1 IN. = 100 FT.
ON PROFILE 1 IN. = 100 FT. HORIZONTAL
1 IN. = 10 FT. VERTICAL
GRADE LINE ON PROFILE IS SHOWN AS GRADE OF FINISHED ROAD
GROSS LENGTH OF PROJECT 6542.0 FT. = 1.239 MILES
NET LENGTH OF PROJECT

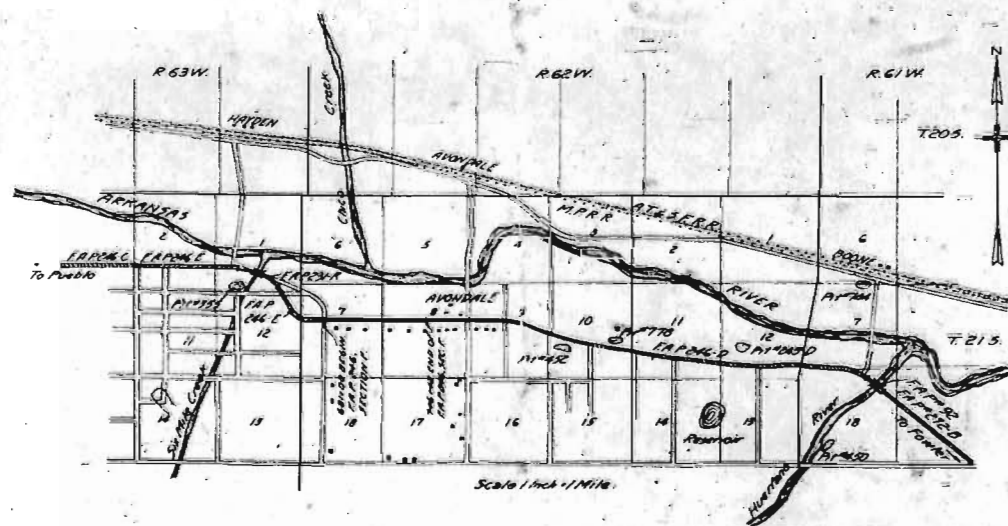

RECOMMENDED FOR APPROVAL

DISTRICT ENGINEER

APPROVED

STATE HIGHWAY ENGINEER

RECOMMENDED FOR APPROVAL

DIST. ENG. BUREAU PUBLIC ROADS


RECOMMENDED FOR APPROVAL

CHIEF ENG. BUREAU PUBLIC ROADS

APPROVED

DIRECTOR BUREAU PUBLIC ROADS


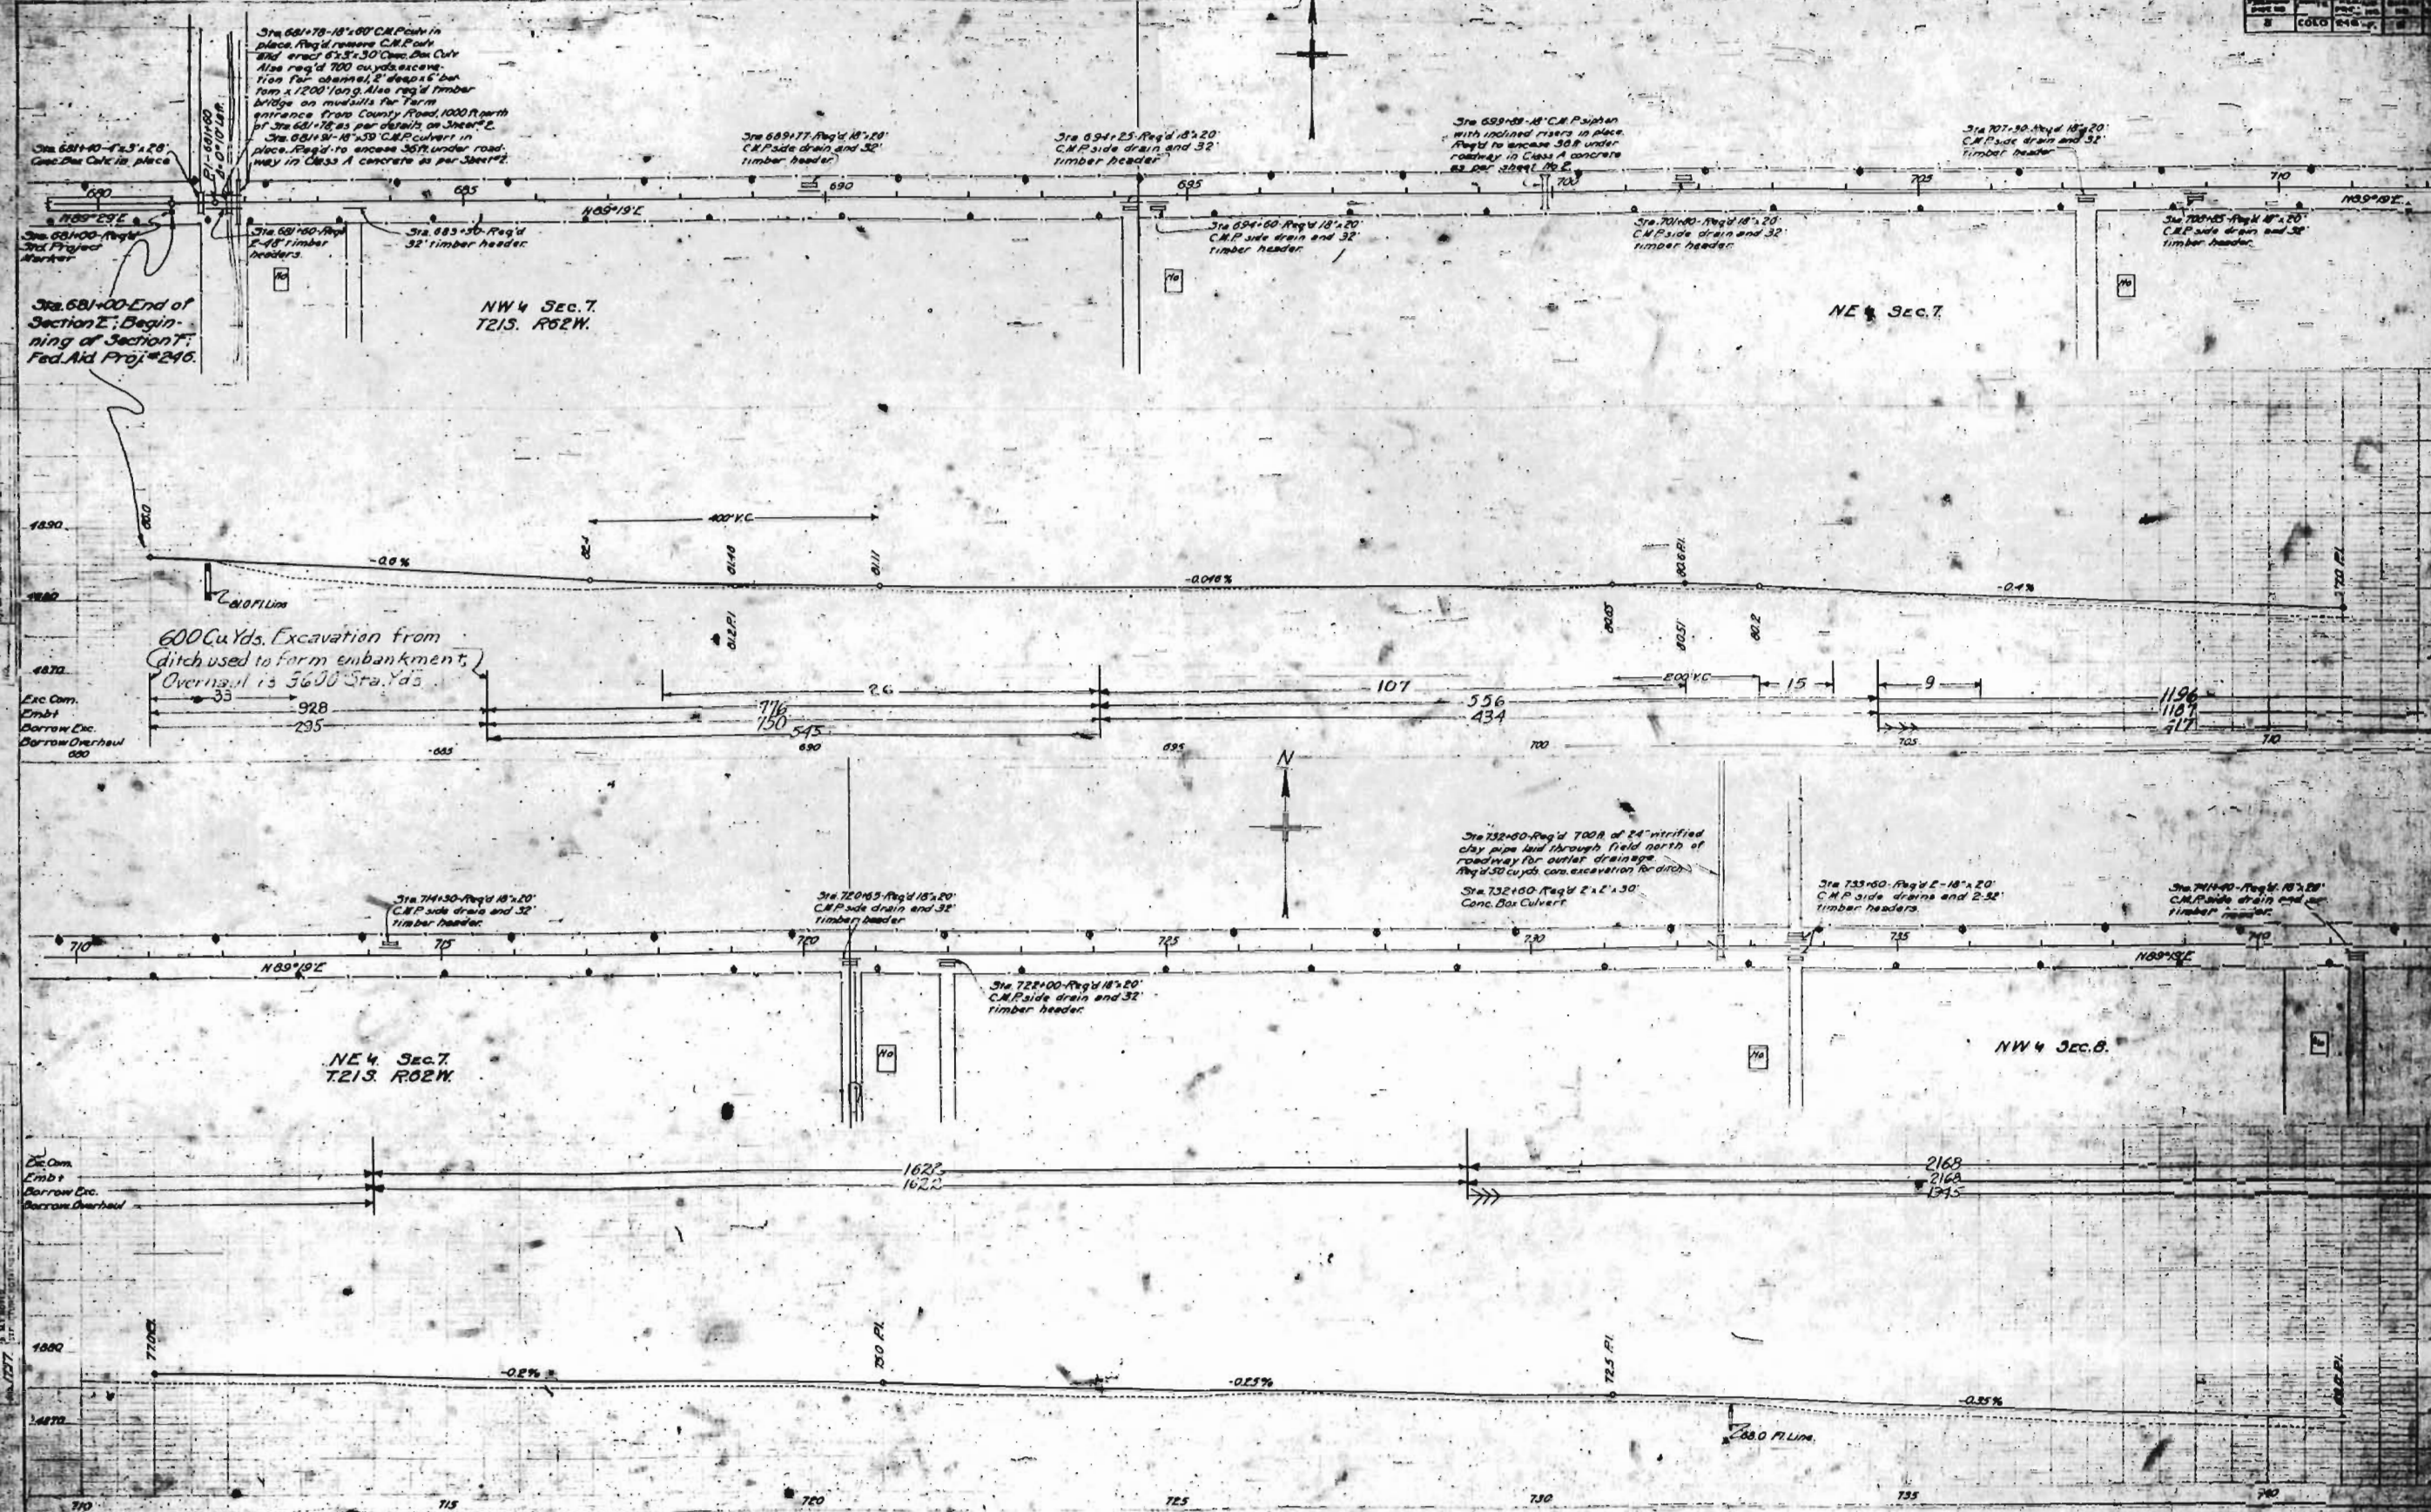






