

FED. HOME SHT. NO.	STATE	FED. AIR PROG. NO.	STATE
5	COLOR.	247-B	1


SHEET NO 1	TITLE PAGE
SHEET NO 2	SUMMARY
SHEET NO 2-A	TYPICAL X SECTION & DETAIL OF DEFORMAL JOINT
SHEET NO 3	STANDARD ENCASED PIPE SPOANS
SHEET NO 4	STANDARD 3 X 3 BOX SPOANS
SHEET NO 5	STANDARD CONC BOX CULV
SHEET NO 6	STANDARD ENCASED PIPE CULV
SHEET NO 7	STANDARD HEADWALLS
SHEETS NO 8, 9, 10, 11	PLAN & PROFILE
SHEETS NO 12, 13, 14, 15, 16, 17, 18	X SECTIONS

CENTER LINE OF SURVEY
FENCE
TELEPHONE LINE
TELEGRAPH LINE
RAILROAD

ON PLAN, 1 IN. = 100 FT.
ON PROFILE { 1 IN. = 100 FT. HORIZONTAL
 { 1 IN. = 10 FT. VERTICAL

GRADE LINE ON PROFILE IS SHOWN AS GRADE OF FINISHED ROAD

GROSS LENGTH OF PROJECT 12,300 FT = 2.329 MI.
NET LENGTH OF PROJECT 12,300 FT = 2.329 MI.


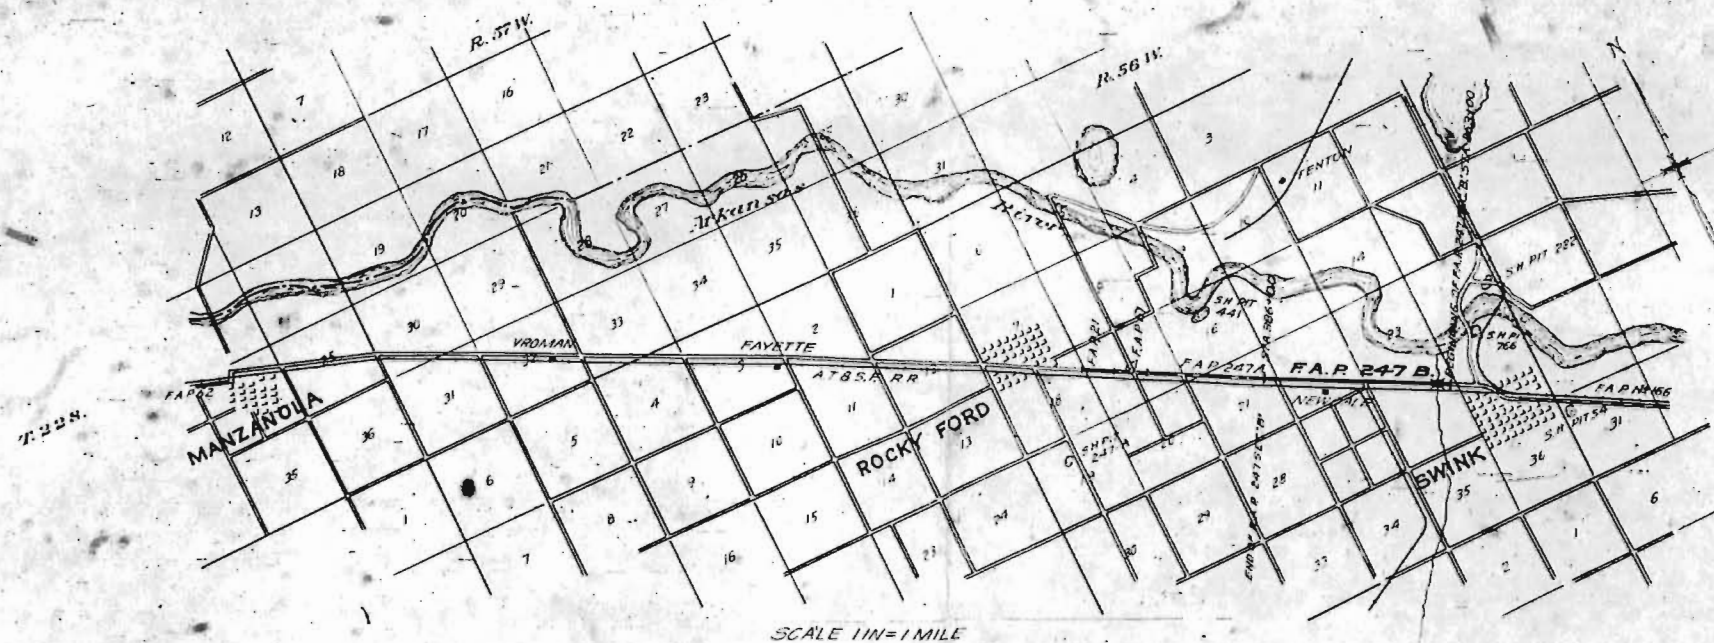


SCALE 1 IN = 1 MILE

RECOMMENDED FOR APPROVAL
[REDACTED]
ASSISTANT CHIEF
APPROVED
[REDACTED]
STATE HIGHWAY DEPT.
RECOMMENDED FOR APPROVAL
[REDACTED]
DIST. ENG. BUREAU PUBLIC RO.
RECOMMENDED FOR APPROVAL
[REDACTED]
CHIEF ENG. BUREAU PUBLIC RO.
APPROVED
[REDACTED]
DISTRICT ENGINEER PUBLIC RO.


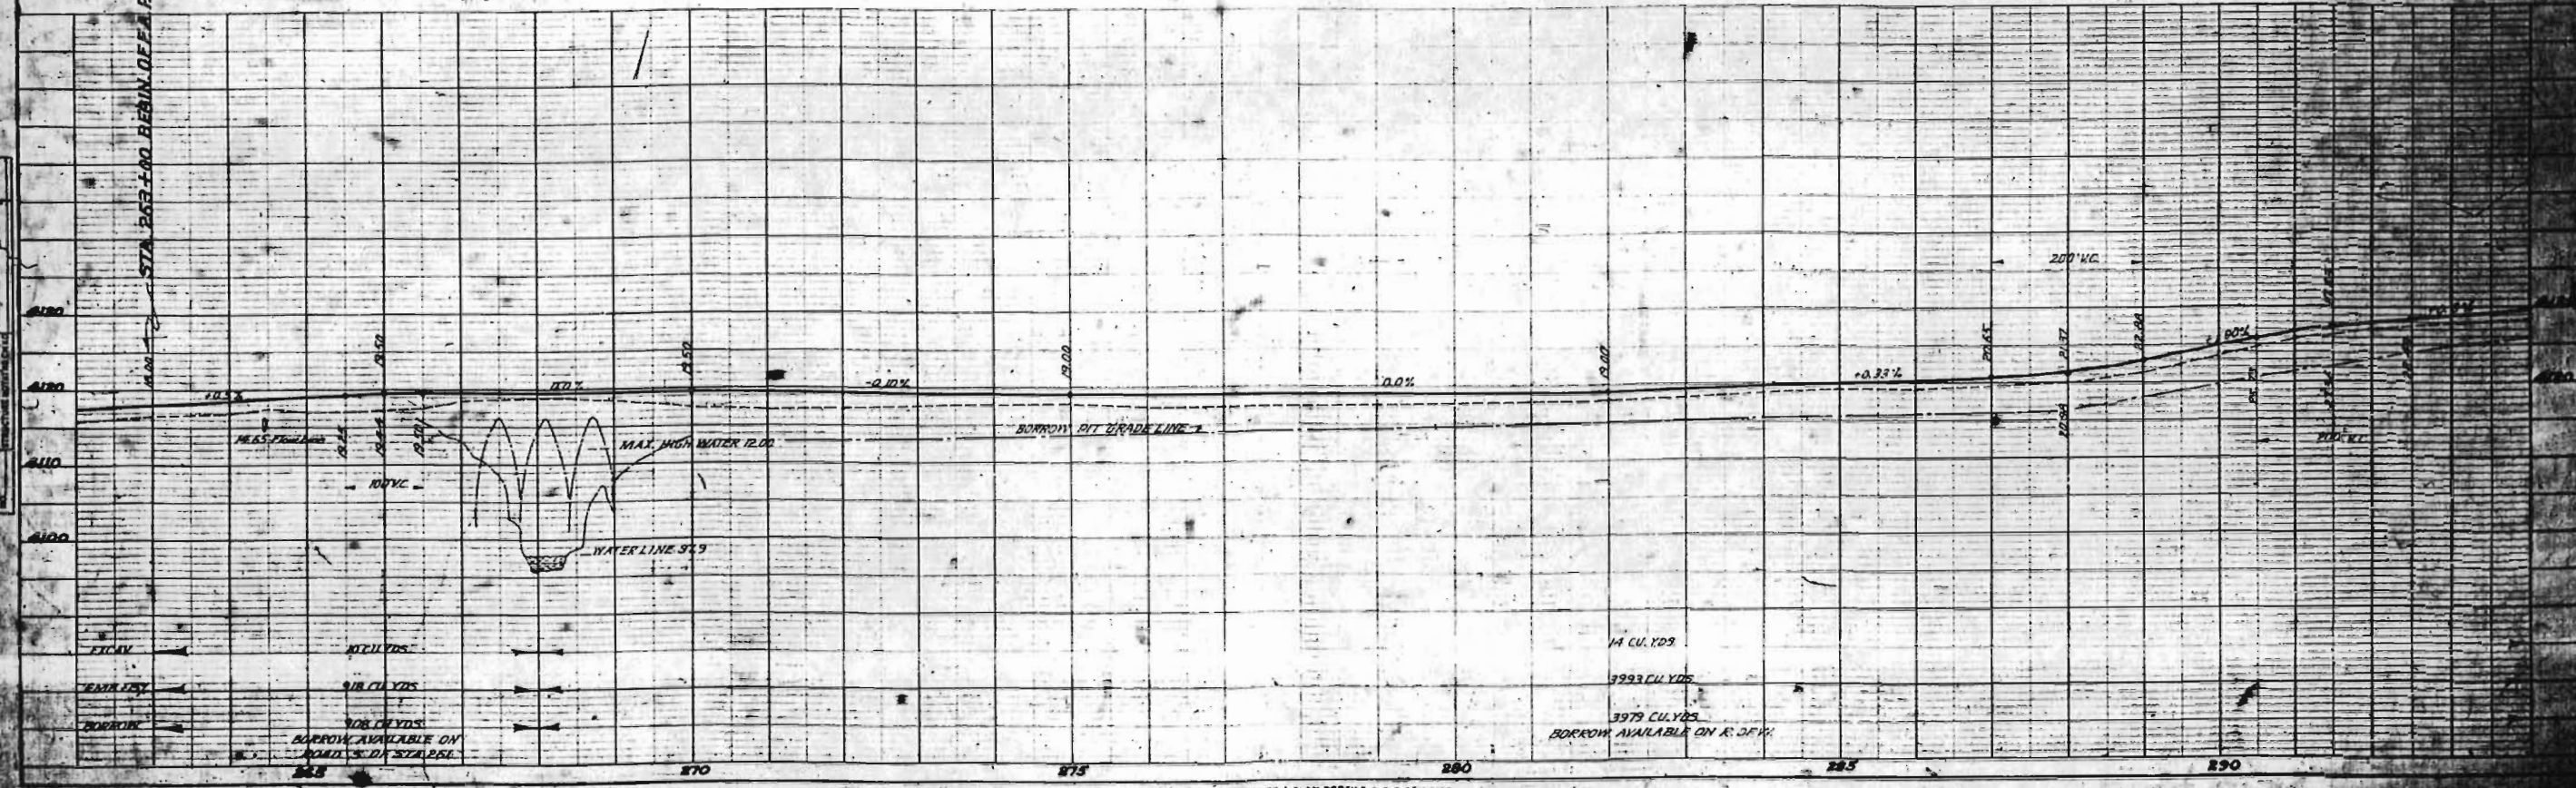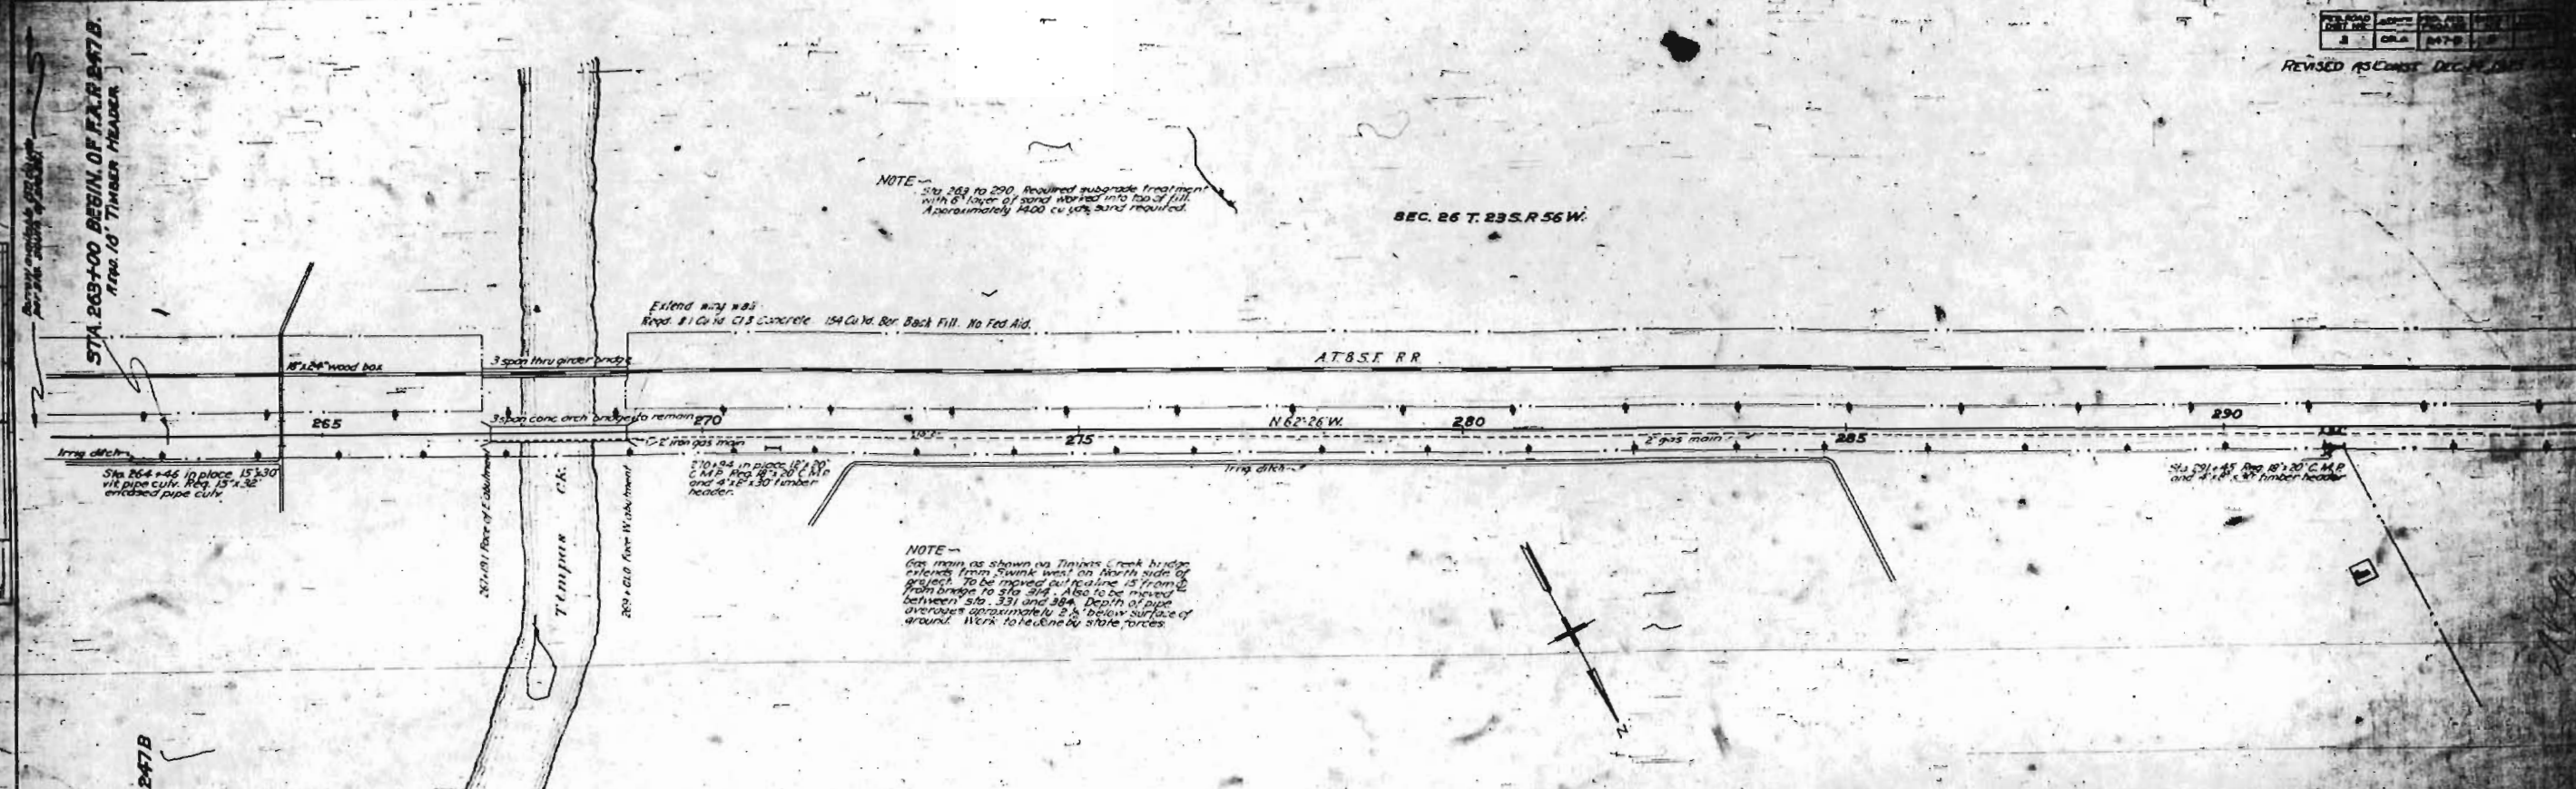





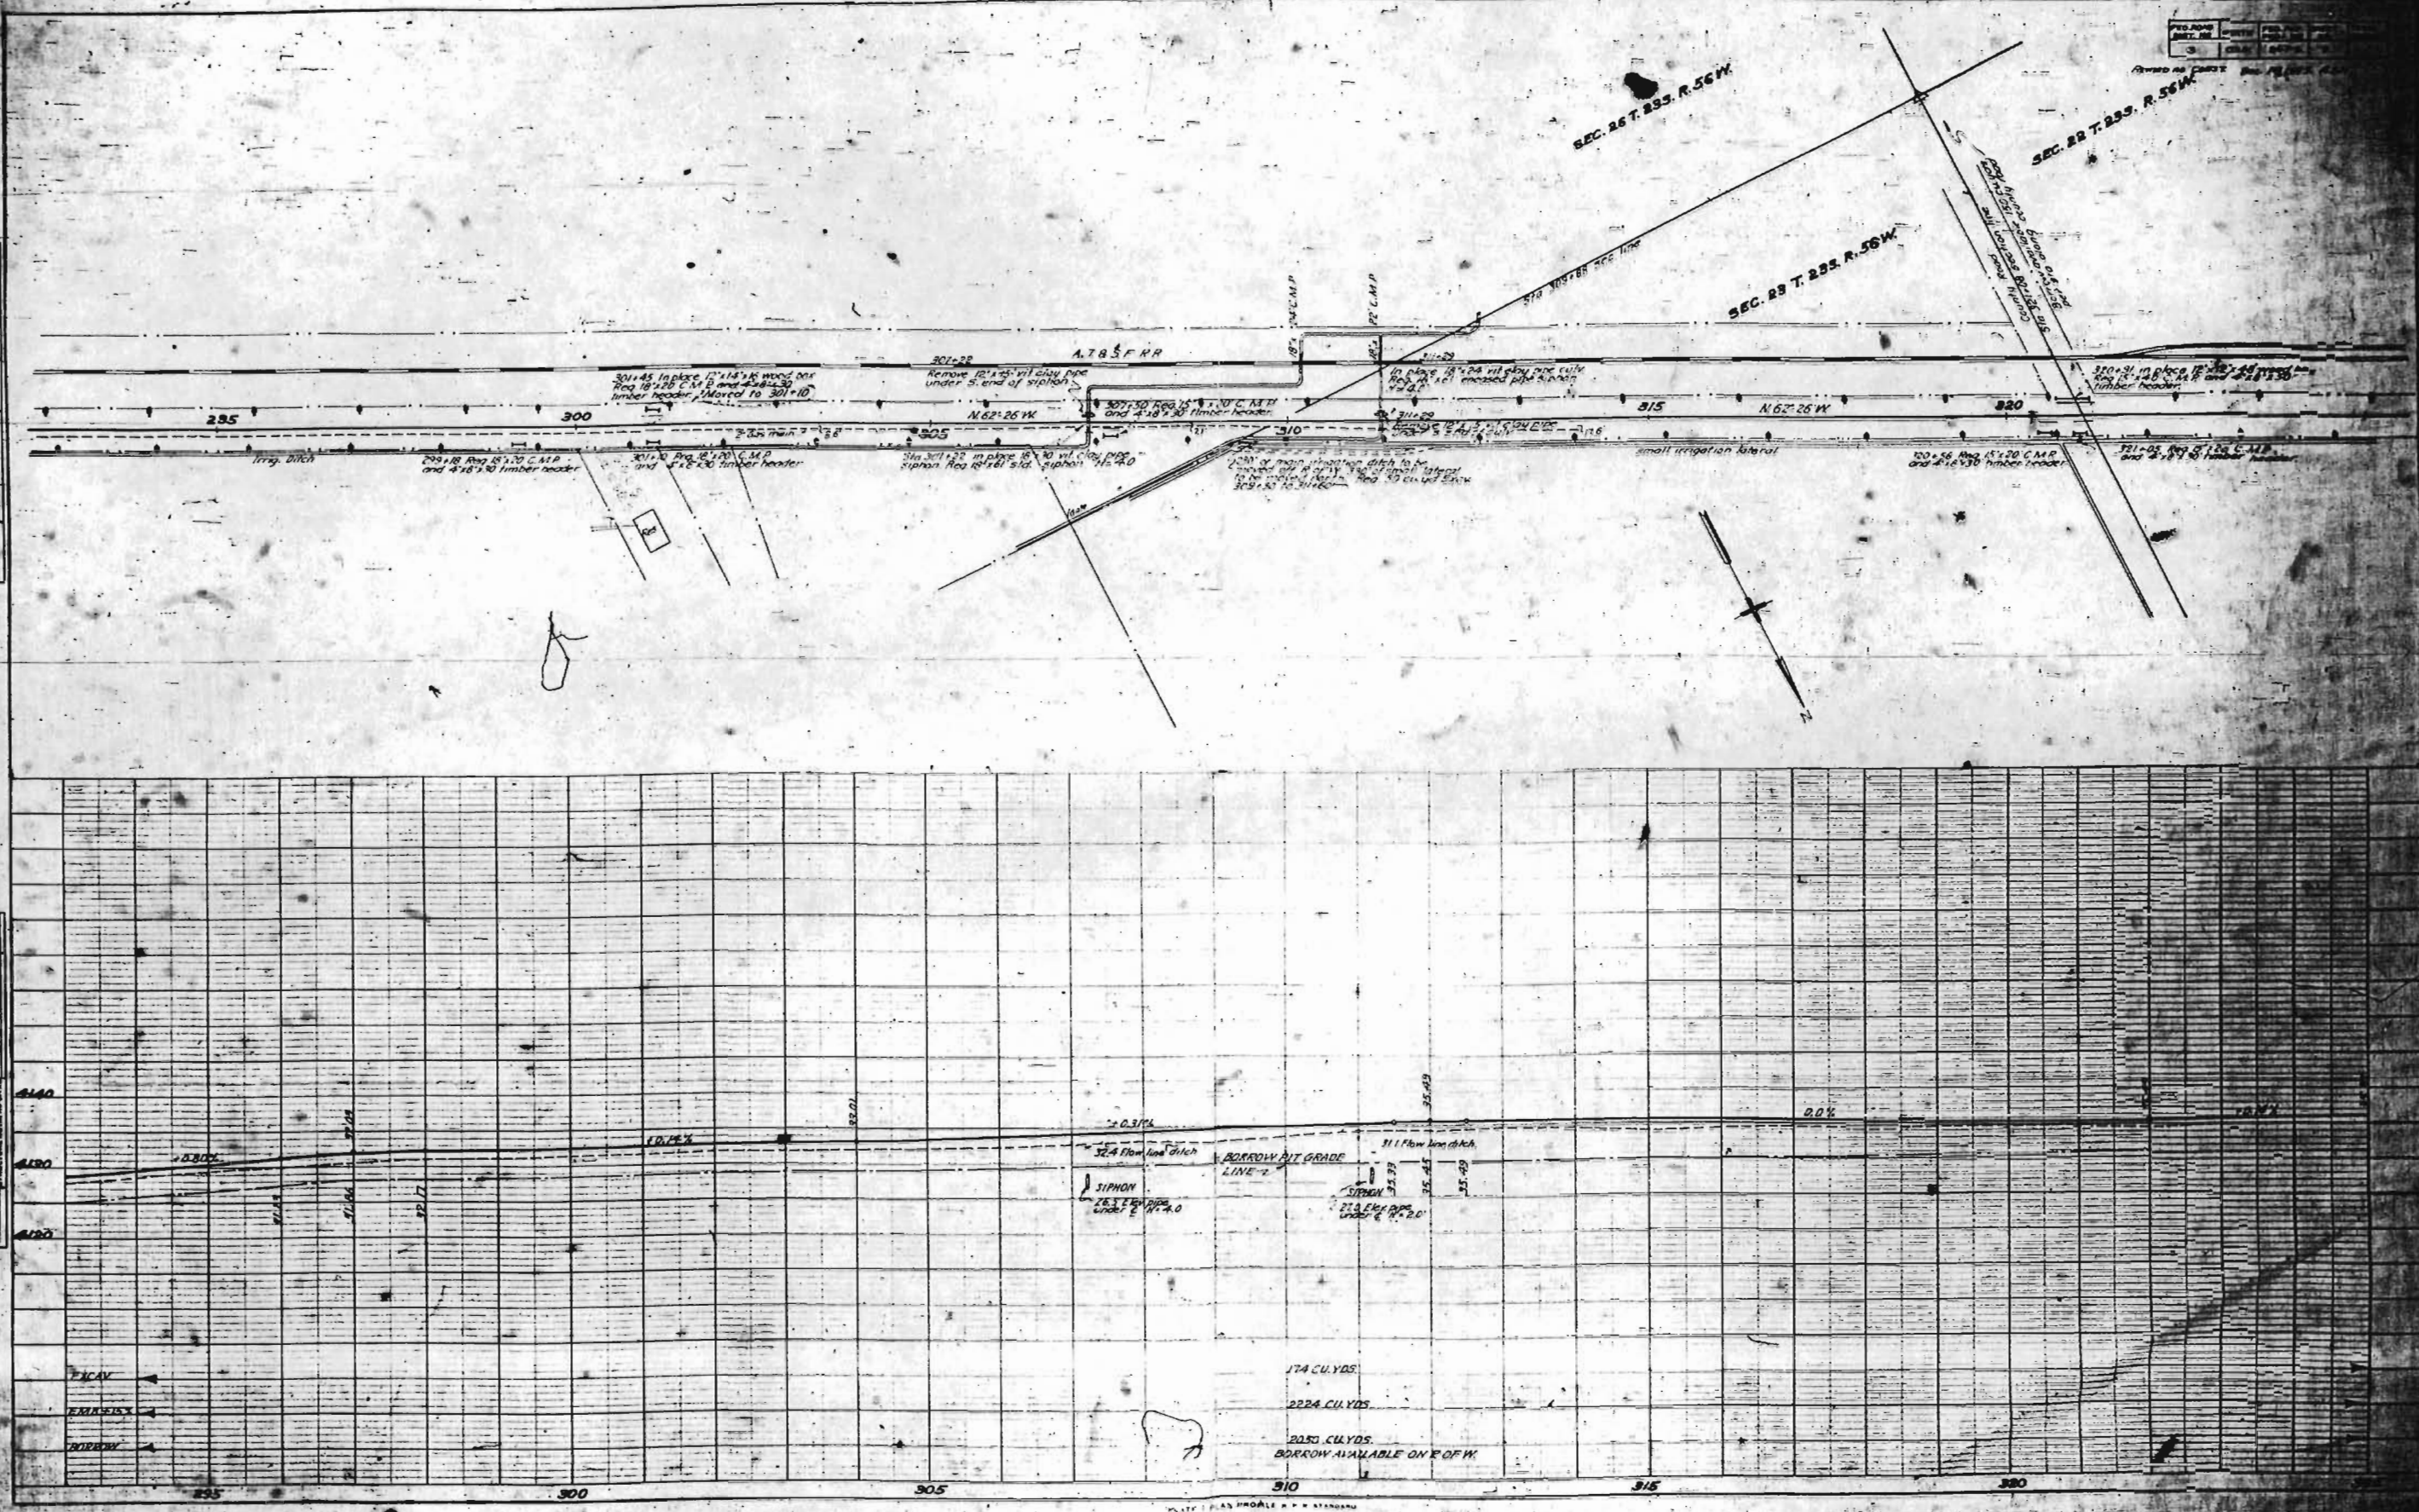






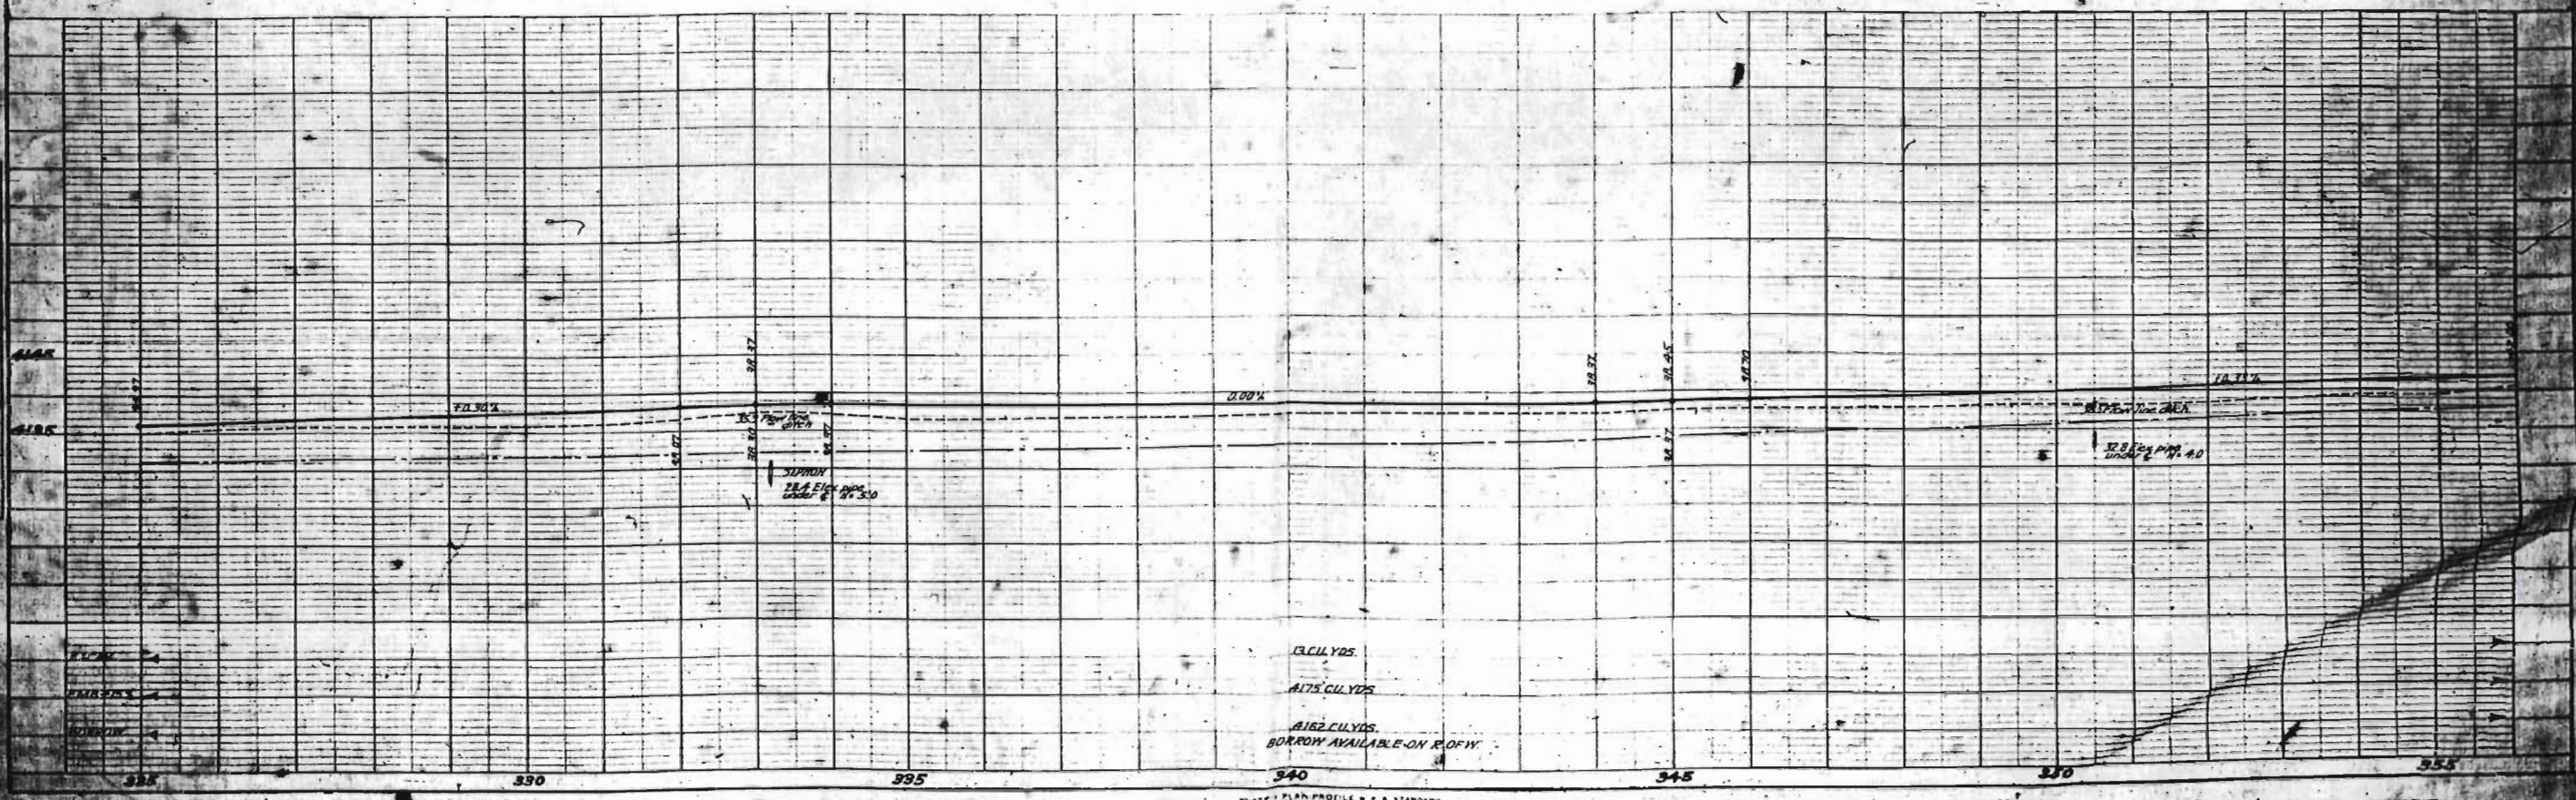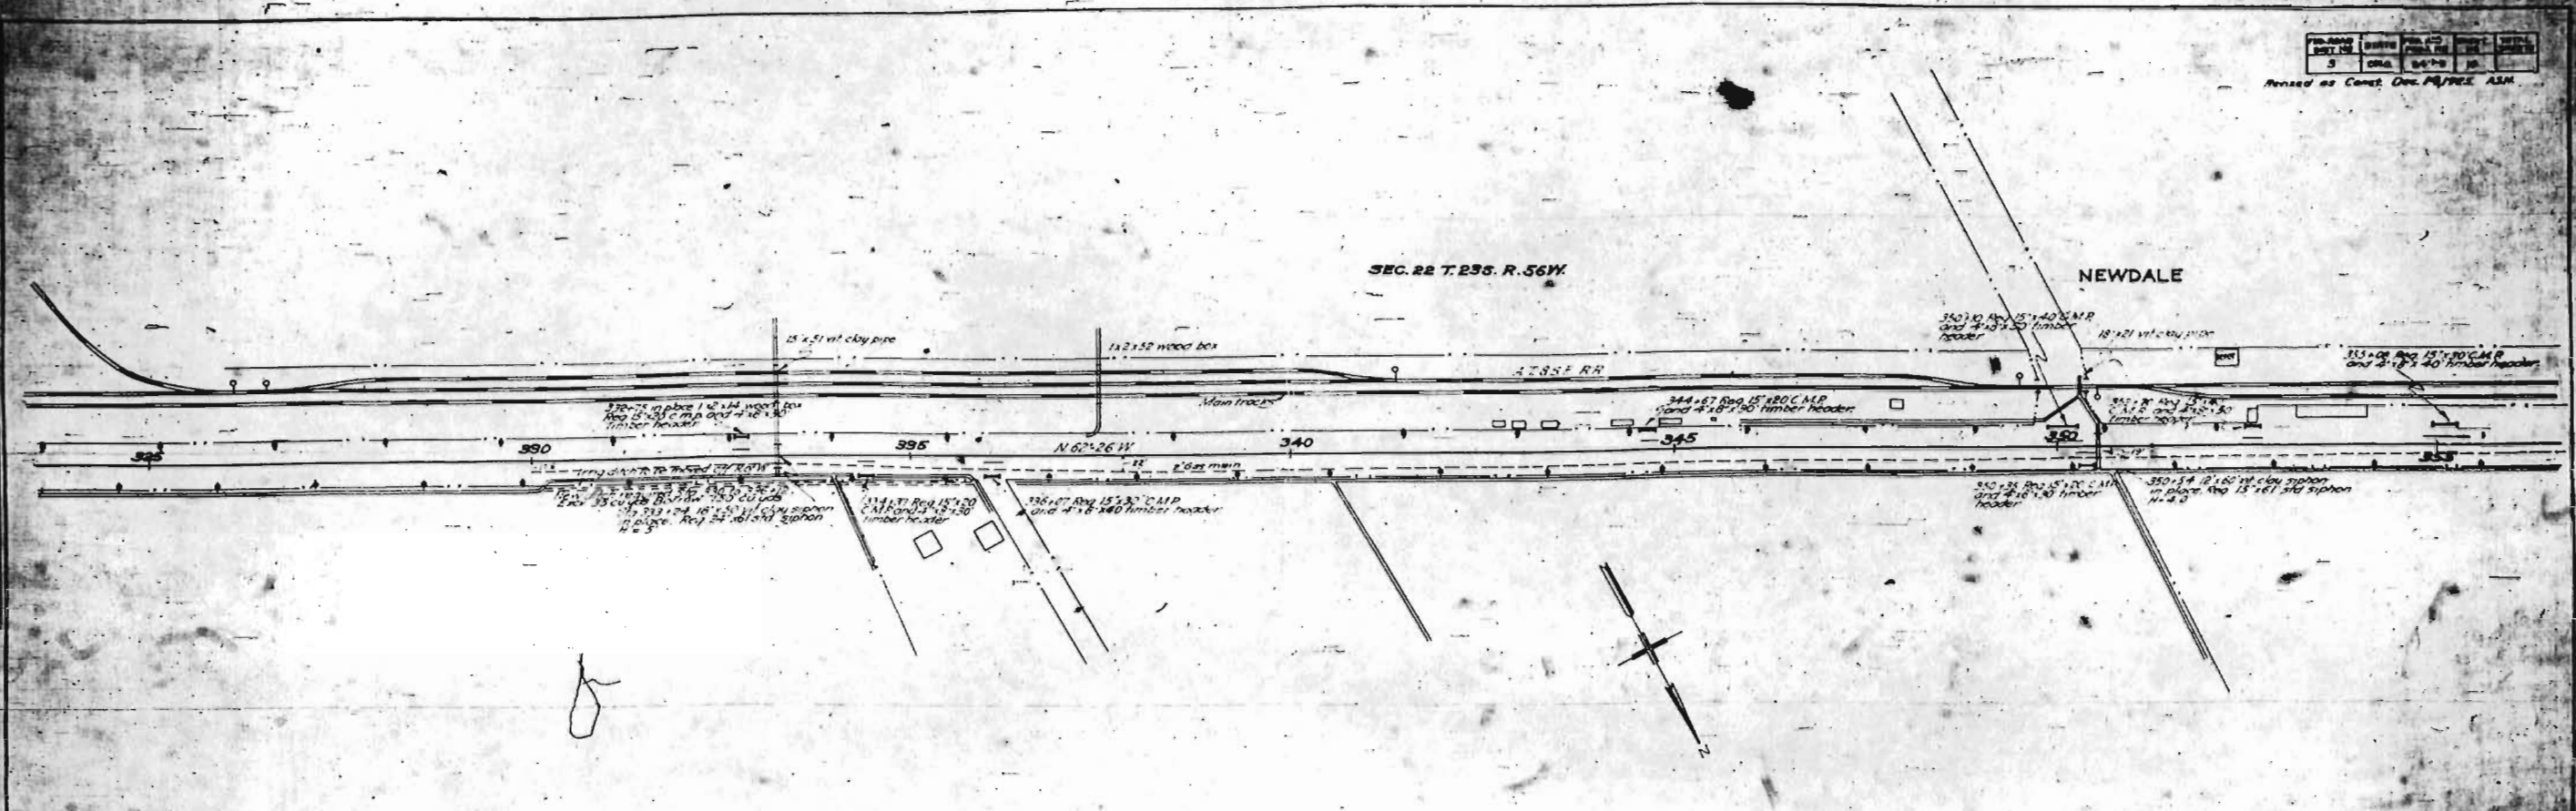

PLAN PROFILE

PROJ. NO.	STATE	FED. AID	SECTION

Revised as Const. Dec. 14, 1922.

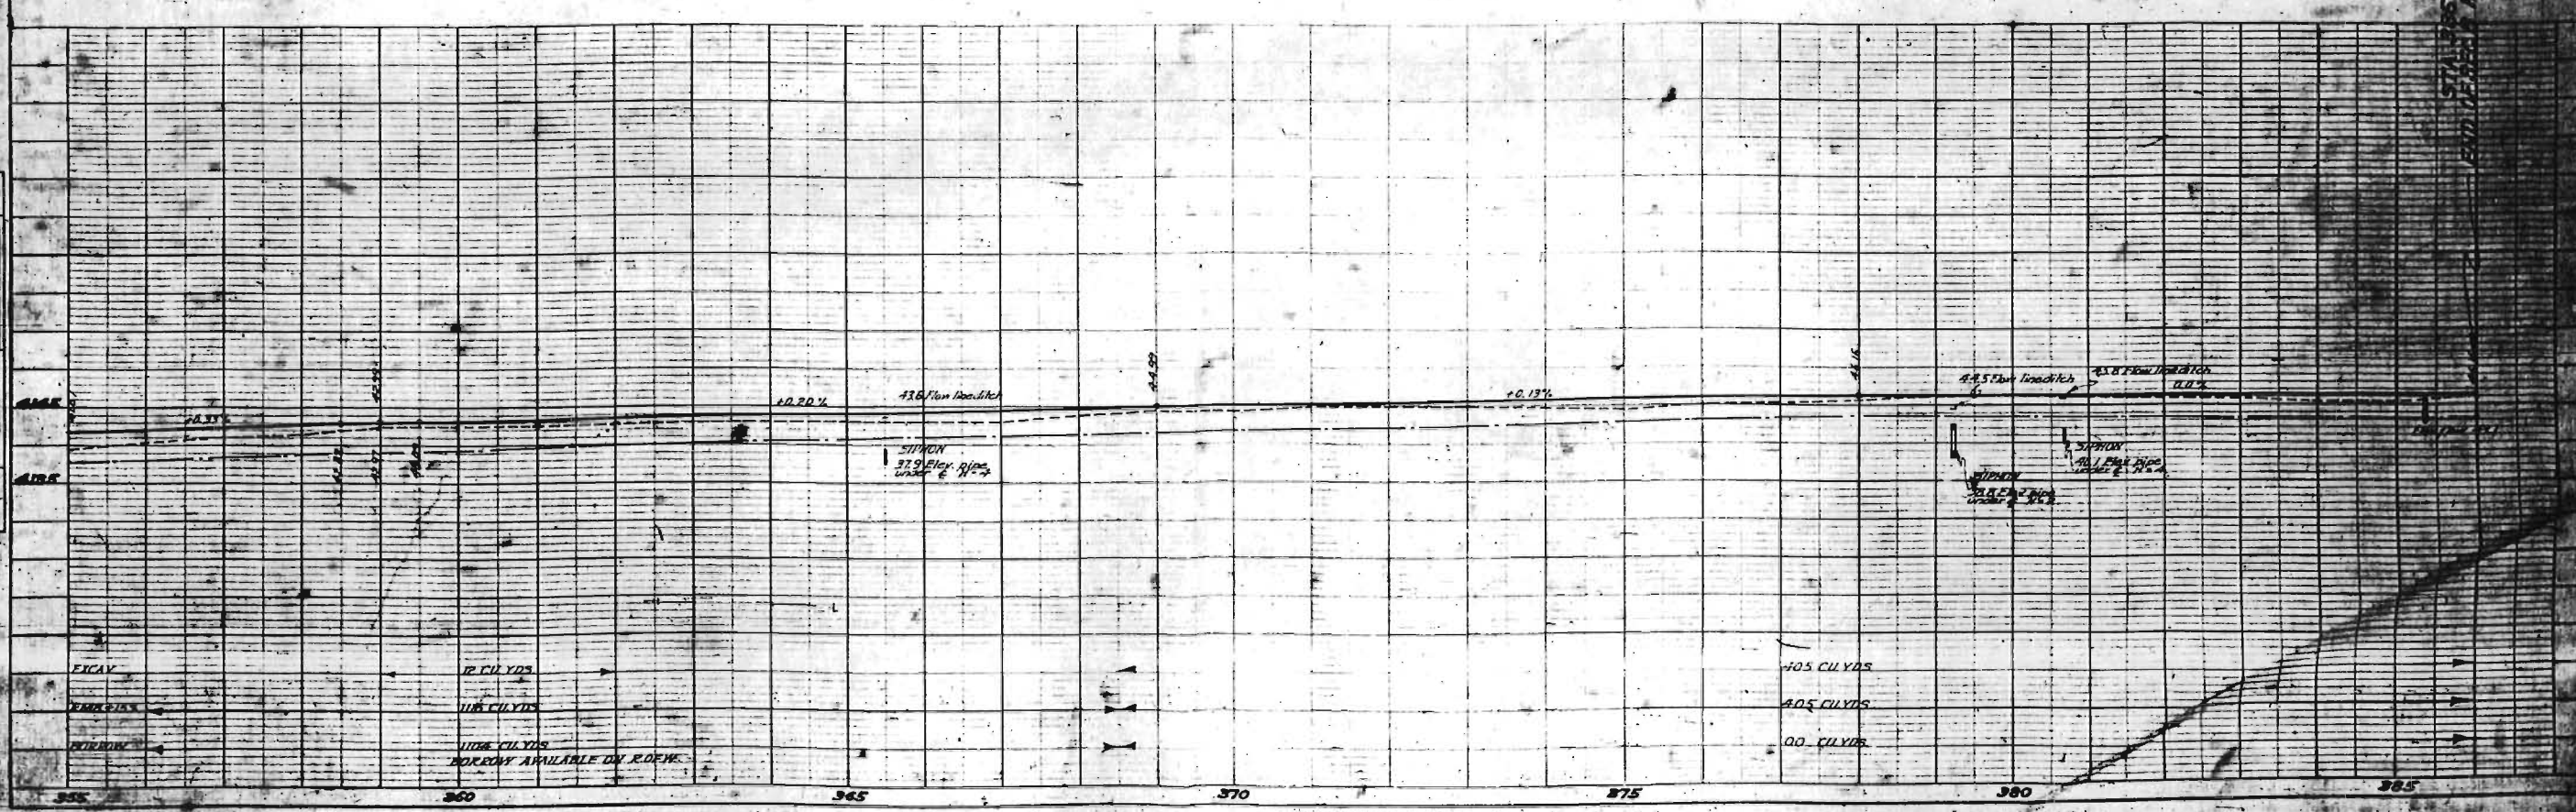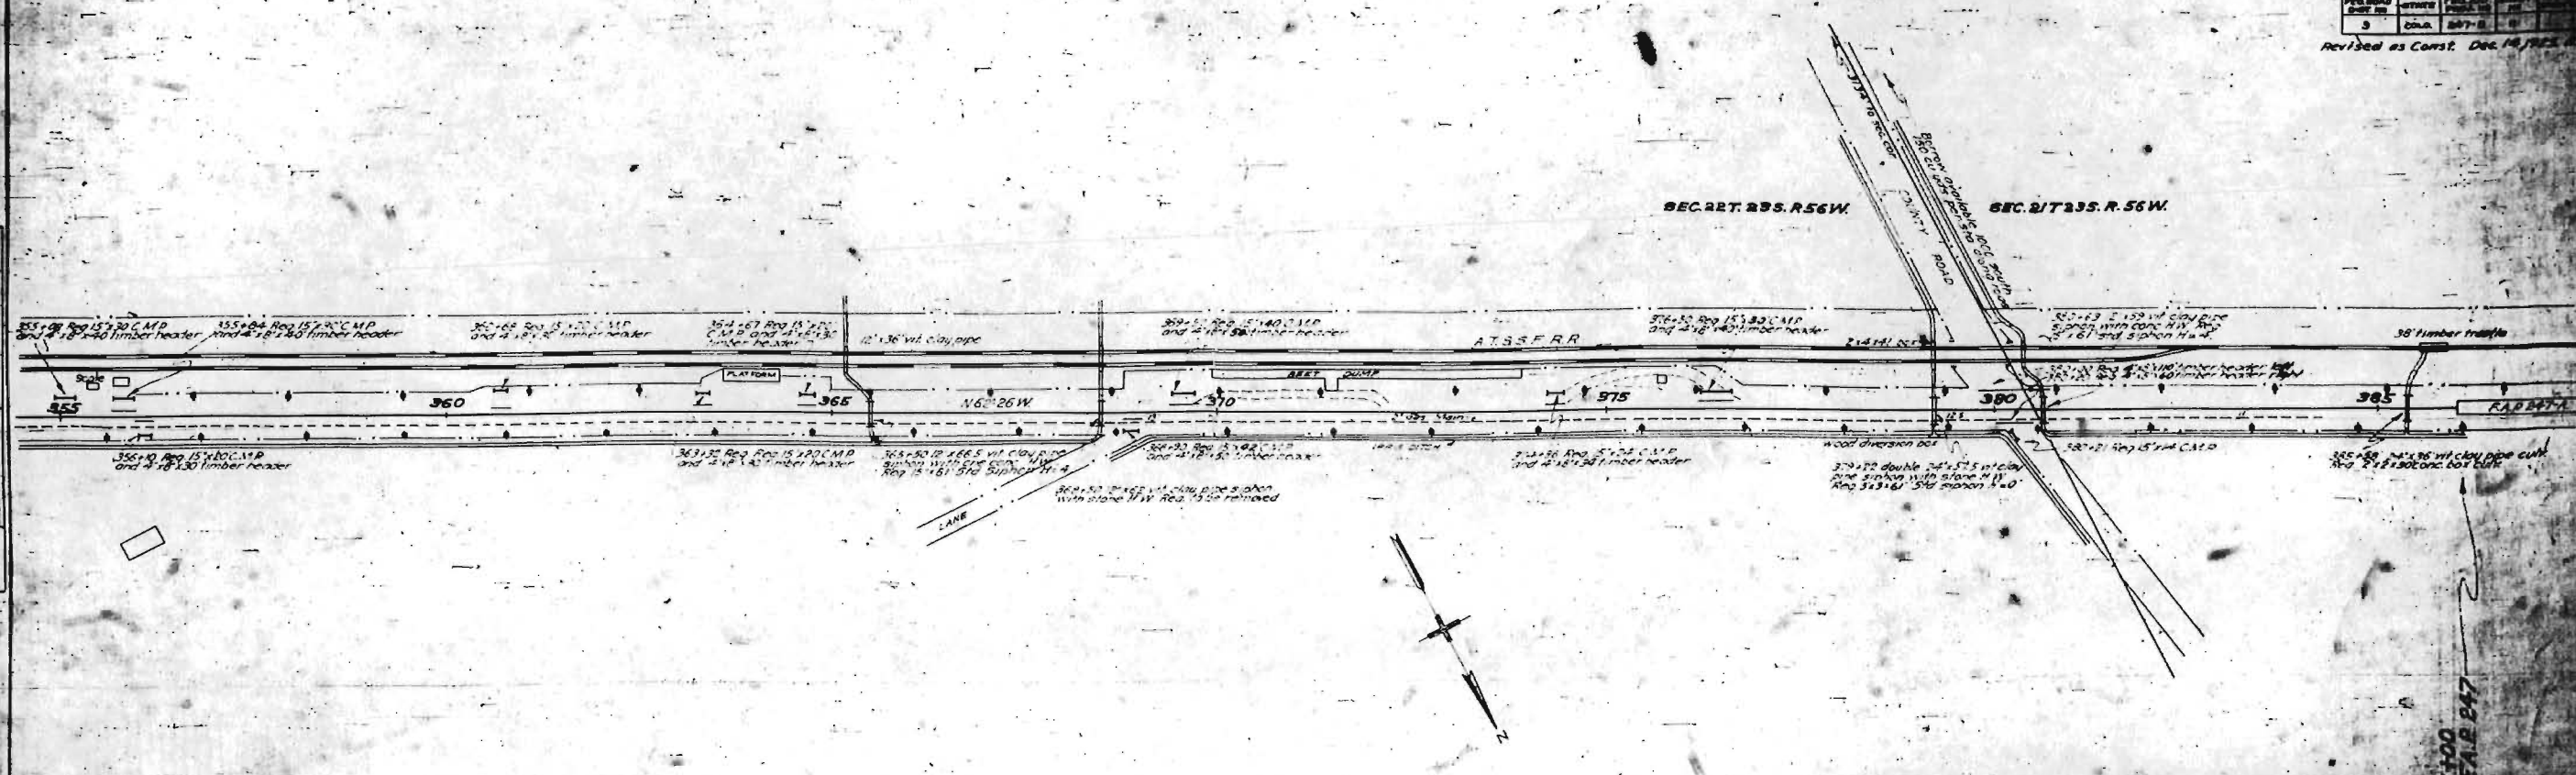



