



COLORADO
Department of
Transportation

DOCUMENT SEPARATOR SHEET

REGION 5 – JUNE 2017 CONVERSION

To be placed at the beginning of each separator sheet.



r500001426

Description:

ROW Plans 24X36

Route # and Mile Points:

US 550

Originating Office:

ROW/Survey

File Name:

F.A.P. 266 E_ROW(.PDF)

Box Location:

24 (TUBE-4)of 38

FAP 266 E

374-284

287

Recorded at 1145

Reception No. 267345

March 18, 1957

Chas. E. Ryl

Recorder

RECORDER'S STAMP

KNOW ALL MEN BY THESE PRESENTS, That I
CARRIE M. DYER AND CHARLES E. DYER, a.k.a. CHARLES E. DYER

of the County of La Plata
and State of Colorado, for the consideration of Ten Dollars and
other valuable consideration, paid to us in hand
paid, hereby sell and quit claim to
DEPARTMENT OF HIGHWAYS

of the County of La Plata
and State of Colorado, the following real property, situate in the
County of La Plata
and State of Colorado, to-wit:

A tract or parcel of land containing 1.908 acres, more or less, in Lot One,
Sec. 5 U, T. 34 N., S. 11 E., R. 9 W. of the N.M.P.M. in La Plata County, Colorado,
said tract or parcel being more particularly described as follows:
Beginning at a point which is the intersection of the easterly right of way line
of State Highway No. 19 and the westerly right of way line of an intersecting
county road, from which point the SE corner of Lot 1, Sec. 5 U, T. 34 N., S. 11 E.,
R. 9 W. N.M.P.M. bears S. 74° 45' E. a distance of 91.17 feet.

1. Thence along the northeasterly right of way line of State
Highway No. 19 along the arc of a curve to the left with a
radius of 716.3 feet a distance of 566.5 feet (the chord of
which arc bears N. 55° 59' W. a distance of 553.4 feet);
2. Thence N. 84° 30' E. along the southerly right of way line of
the east-west county road a distance of 172.0 feet;
3. Thence S. 1° 48' W. along the westerly right of way line of
the north-south county road a distance of 355.0 feet, more or
less, to the point of beginning.

with all its appurtenances.

Signed and delivered this 18th day of March, A.D. 1957

In the presence of

Carrie M. Dyer [SEAL]
Charles E. Dyer [SEAL]
Charles E. Dyer a.k.a. [SEAL]
Charles E. Dyer [SEAL]

STATE OF COLORADO
County of La Plata

The foregoing instrument was acknowledged before me this 18th day of March
1957 by Carrie M. Dyer, Charles E. Dyer a.k.a. Charles E. Dyer


My commission expires
Feb. 23rd 1958


Witness my hand and official seal.

Charles E. Ryl
Notary Public

116 by Natural Person or persons here insert name or names. If by person acting in representative or official capacity or as
attorney-in-fact then insert name of person or executor, attorney-in-fact or other capacity or description. If by officer of cor-
poration then insert name of such officer or officers, as the president or other officers of such corporation, naming it—Statutory
Acknowledgment, Session 1927.


No. 898. QUIN CLARK DEED.—Burdett Robinson & Co. Minn. Robinson's Legal Blanks, 1927-48, 480 St. Louis, Mo.
(STATUTORY)

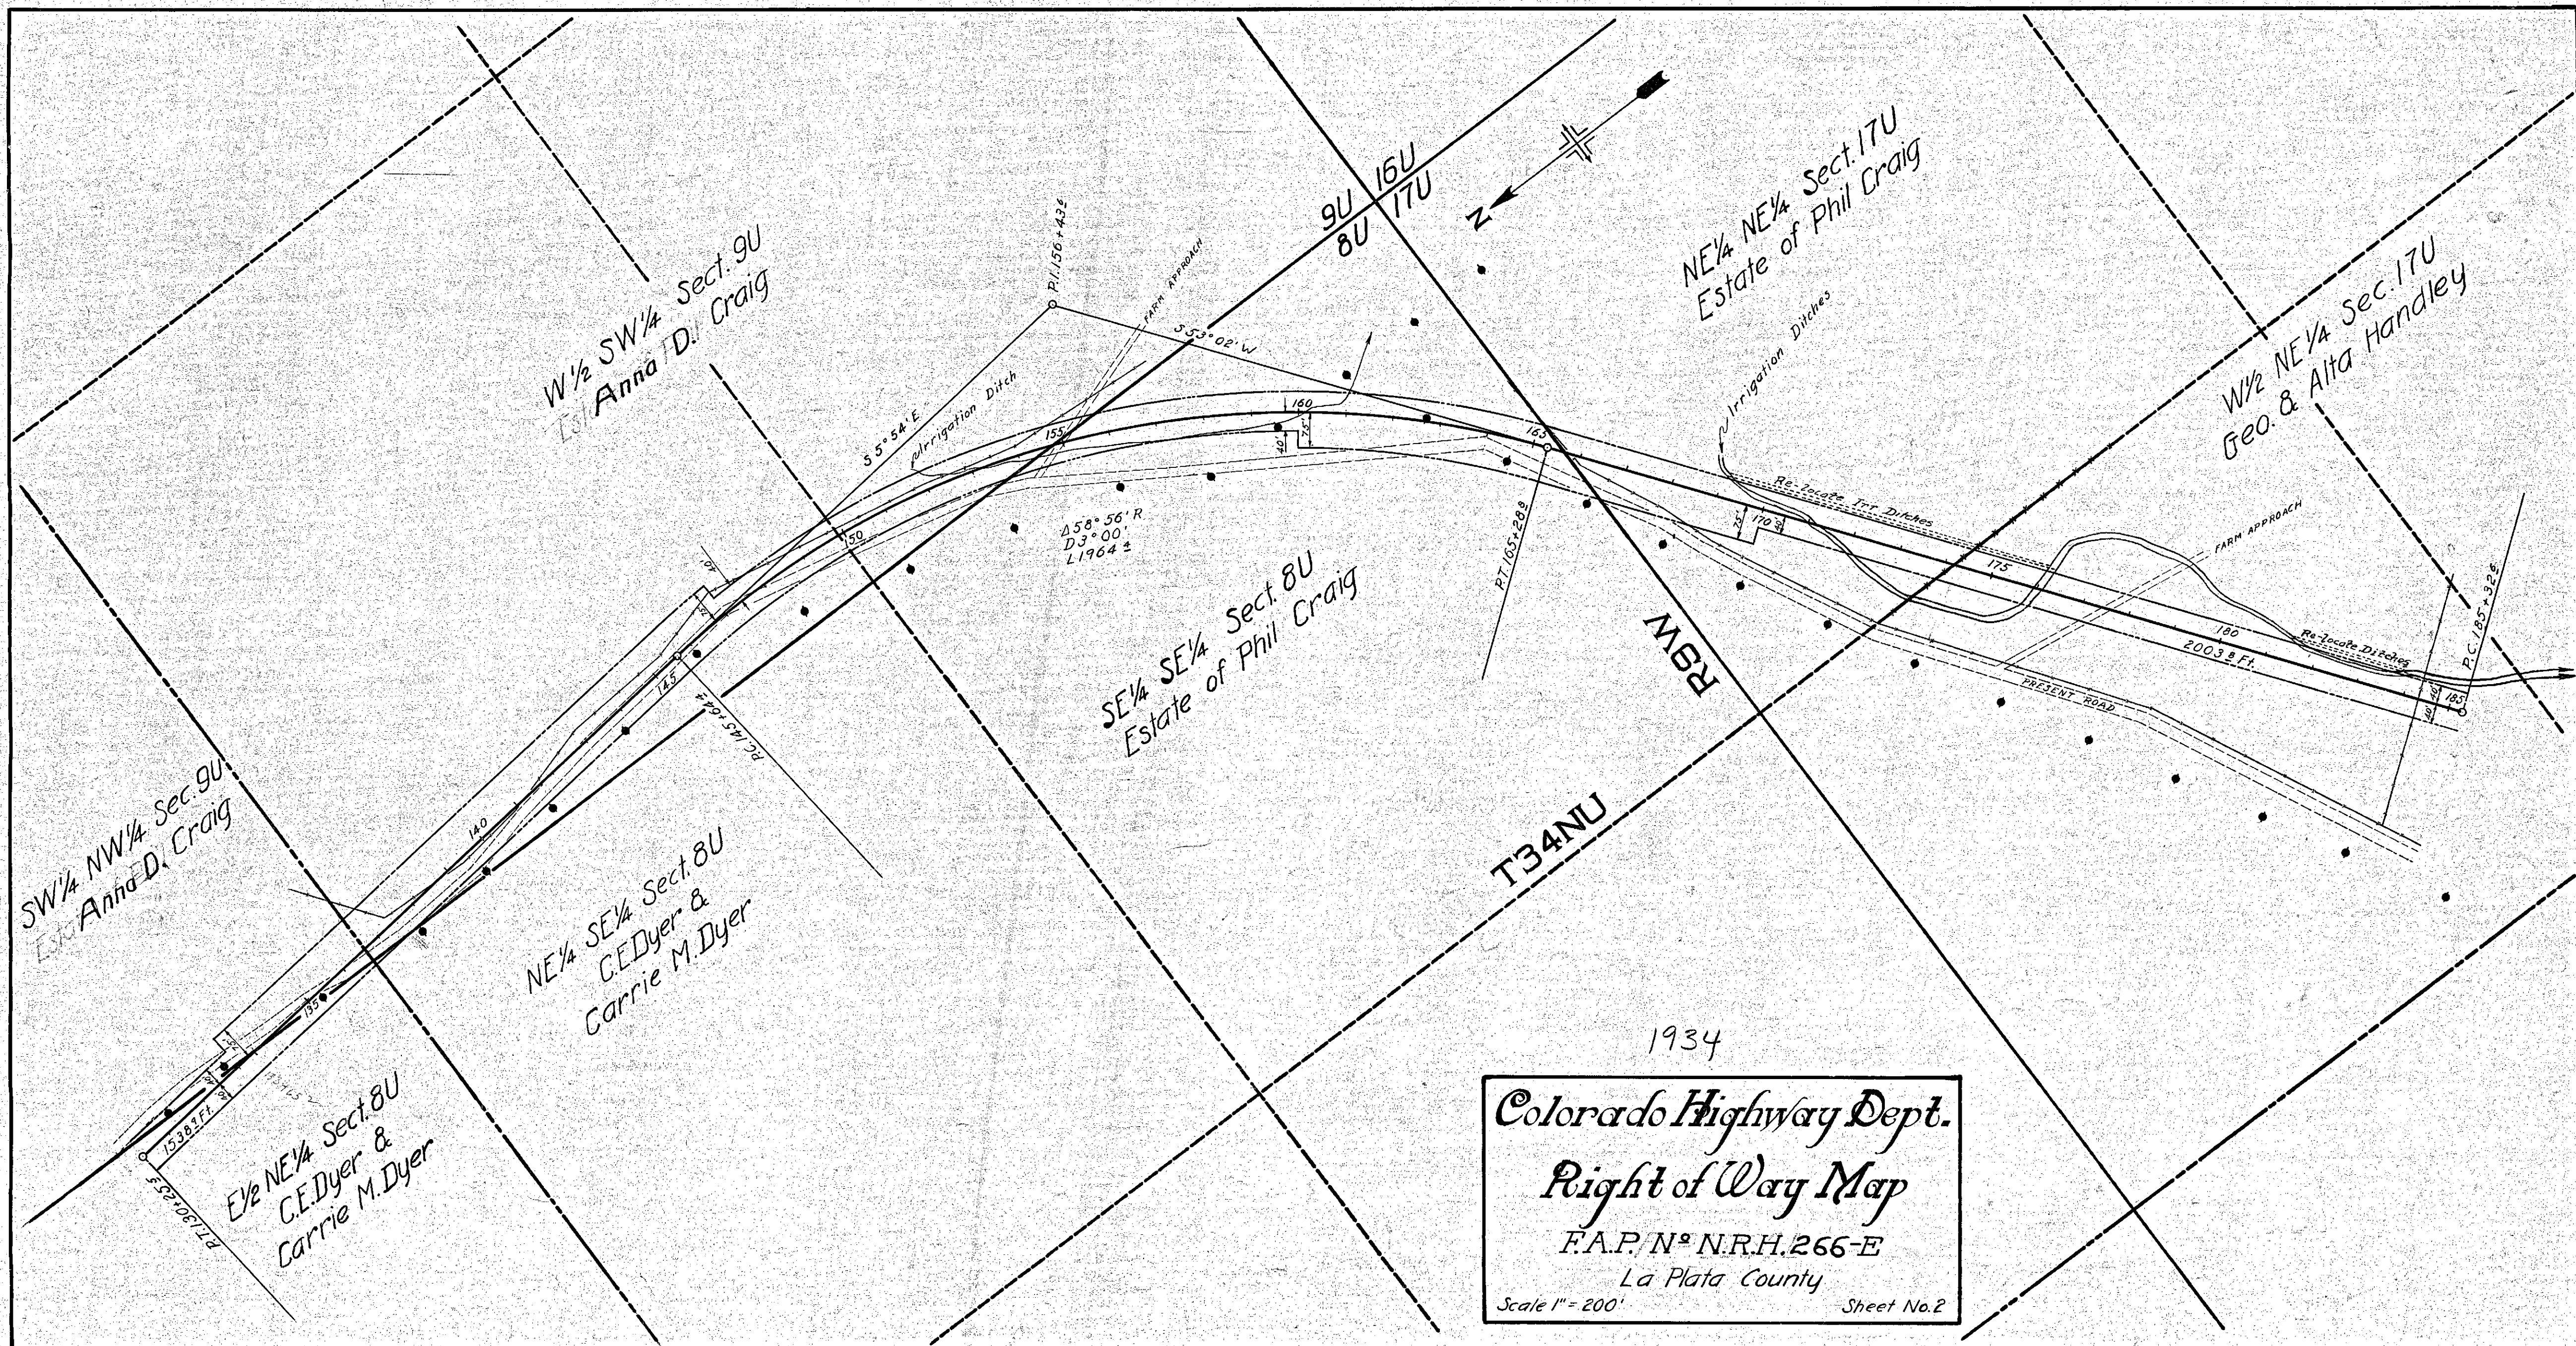

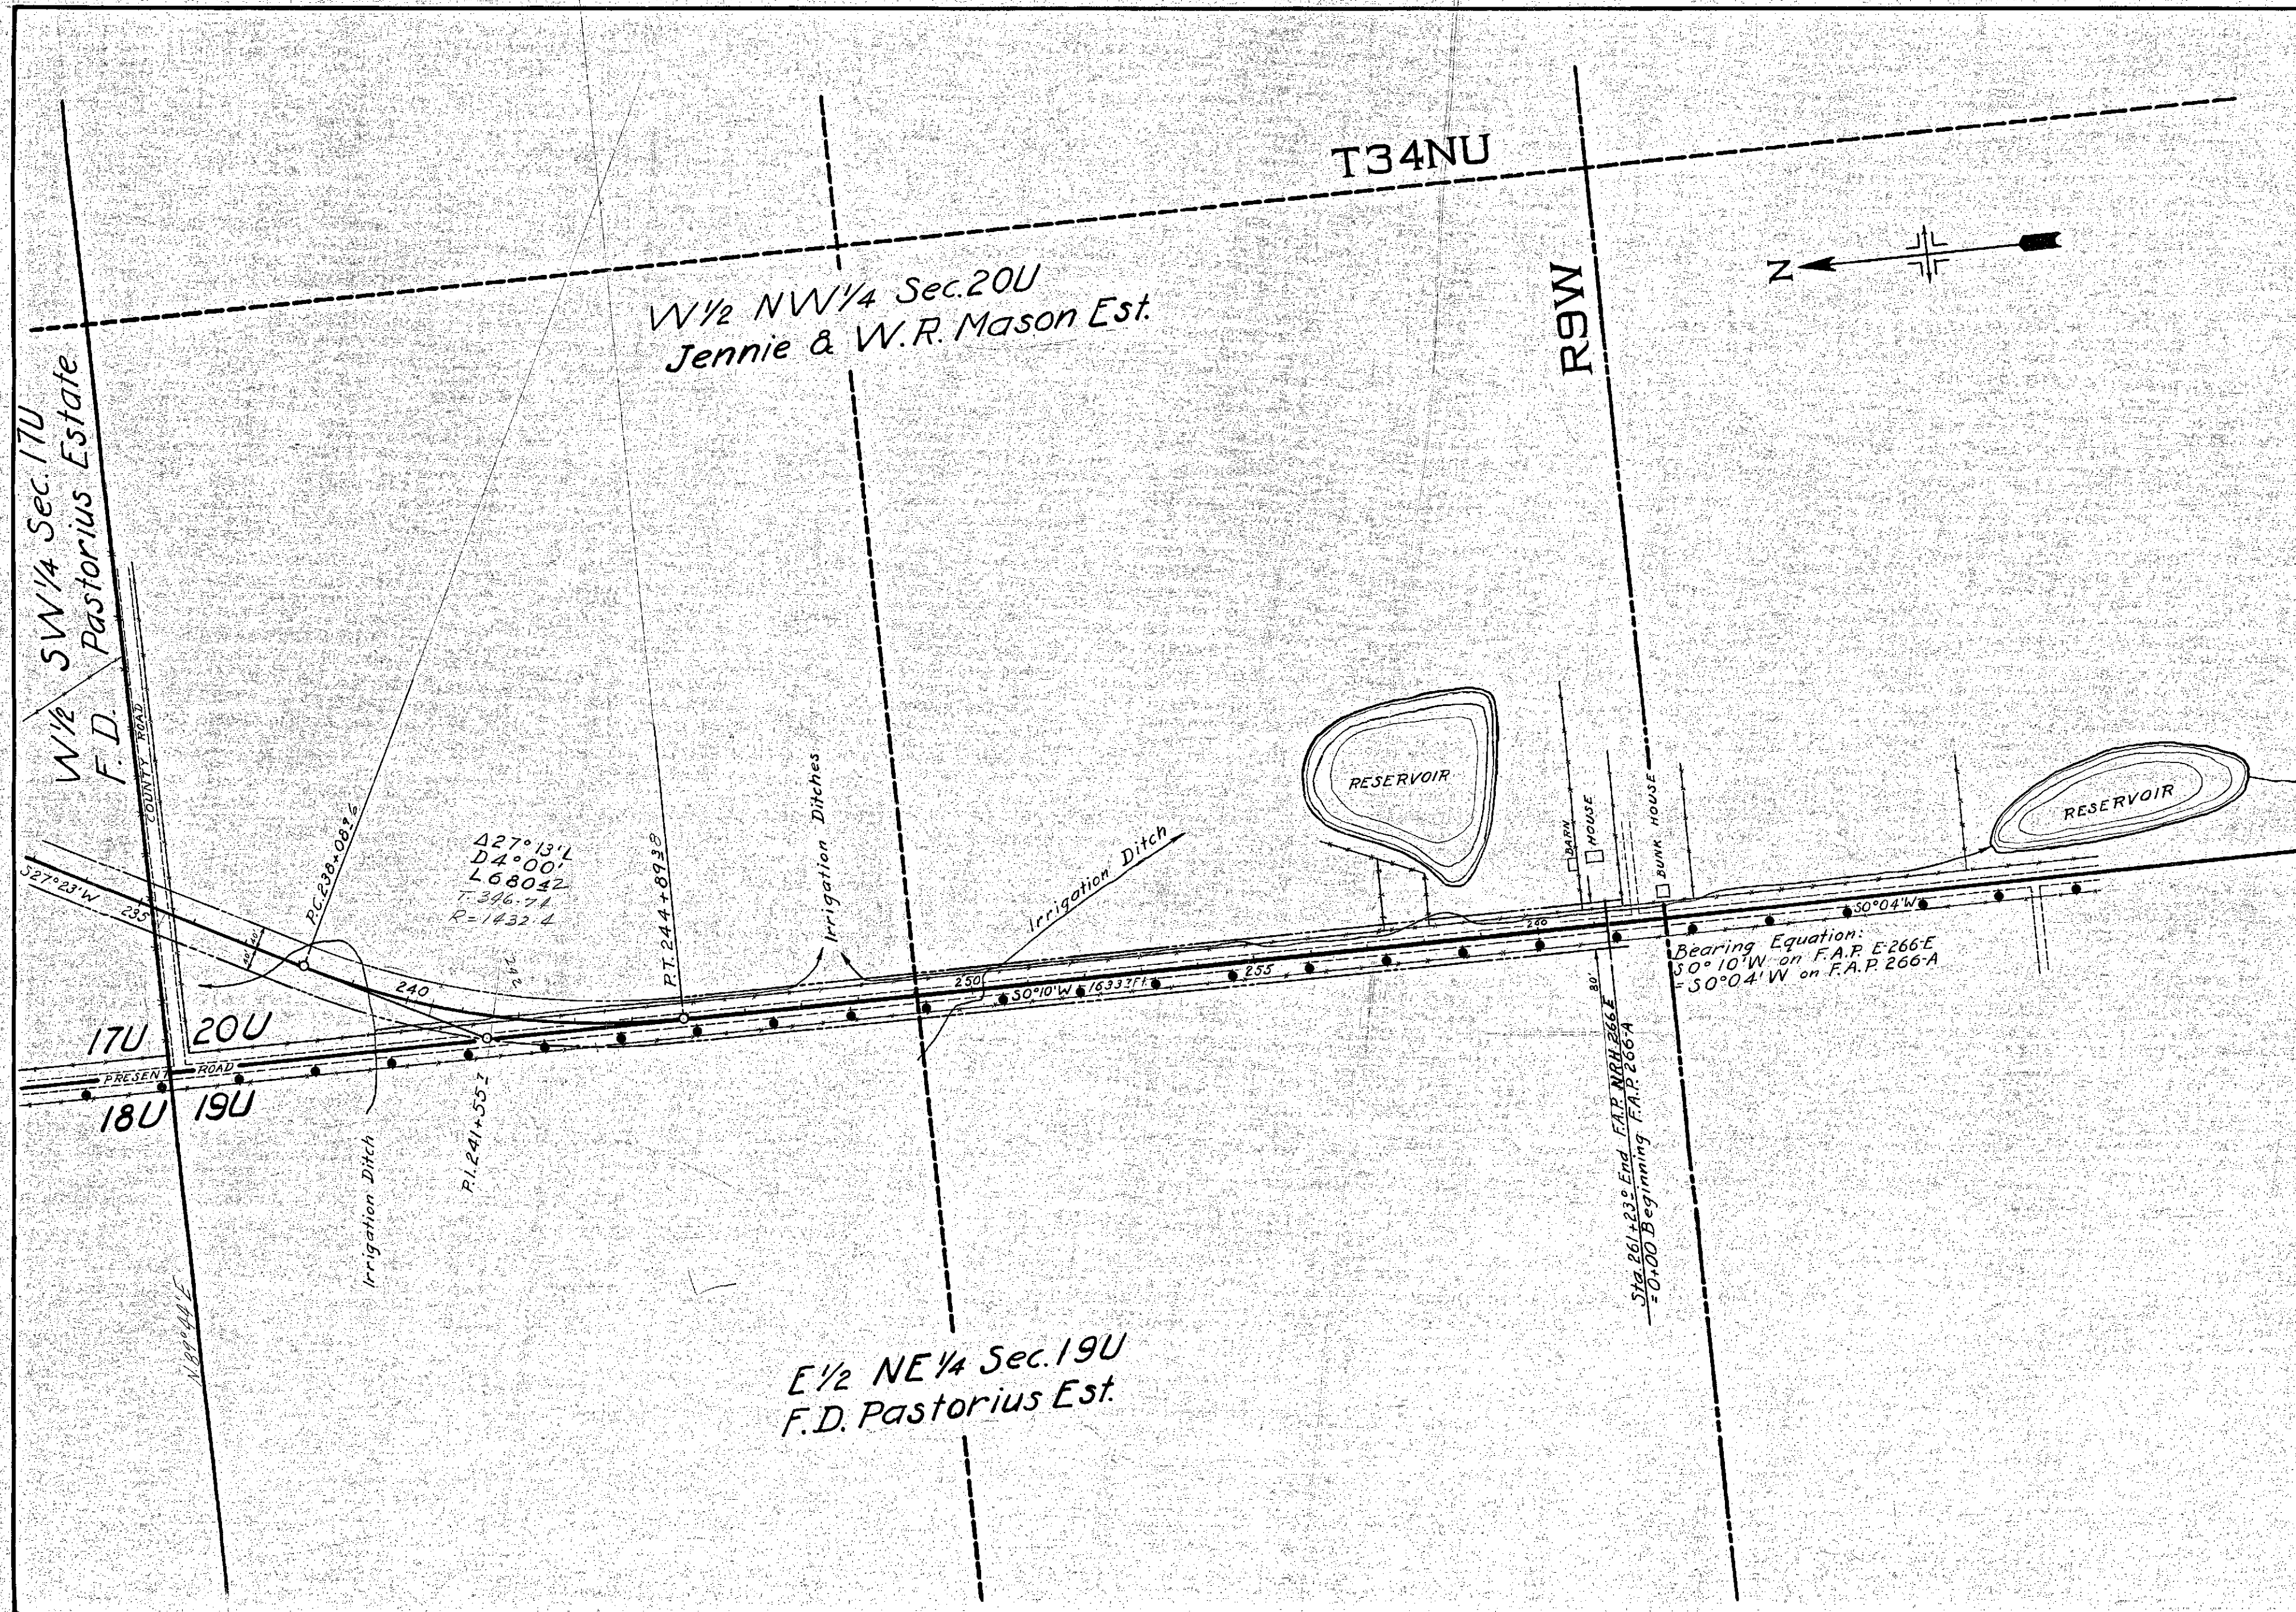

1934

Colorado Highway Dept.
Right of Way Map
F.A.P. N° N.R.H. 266 E.
La Plata County
Scale 1" = 200' Sheet No. 4

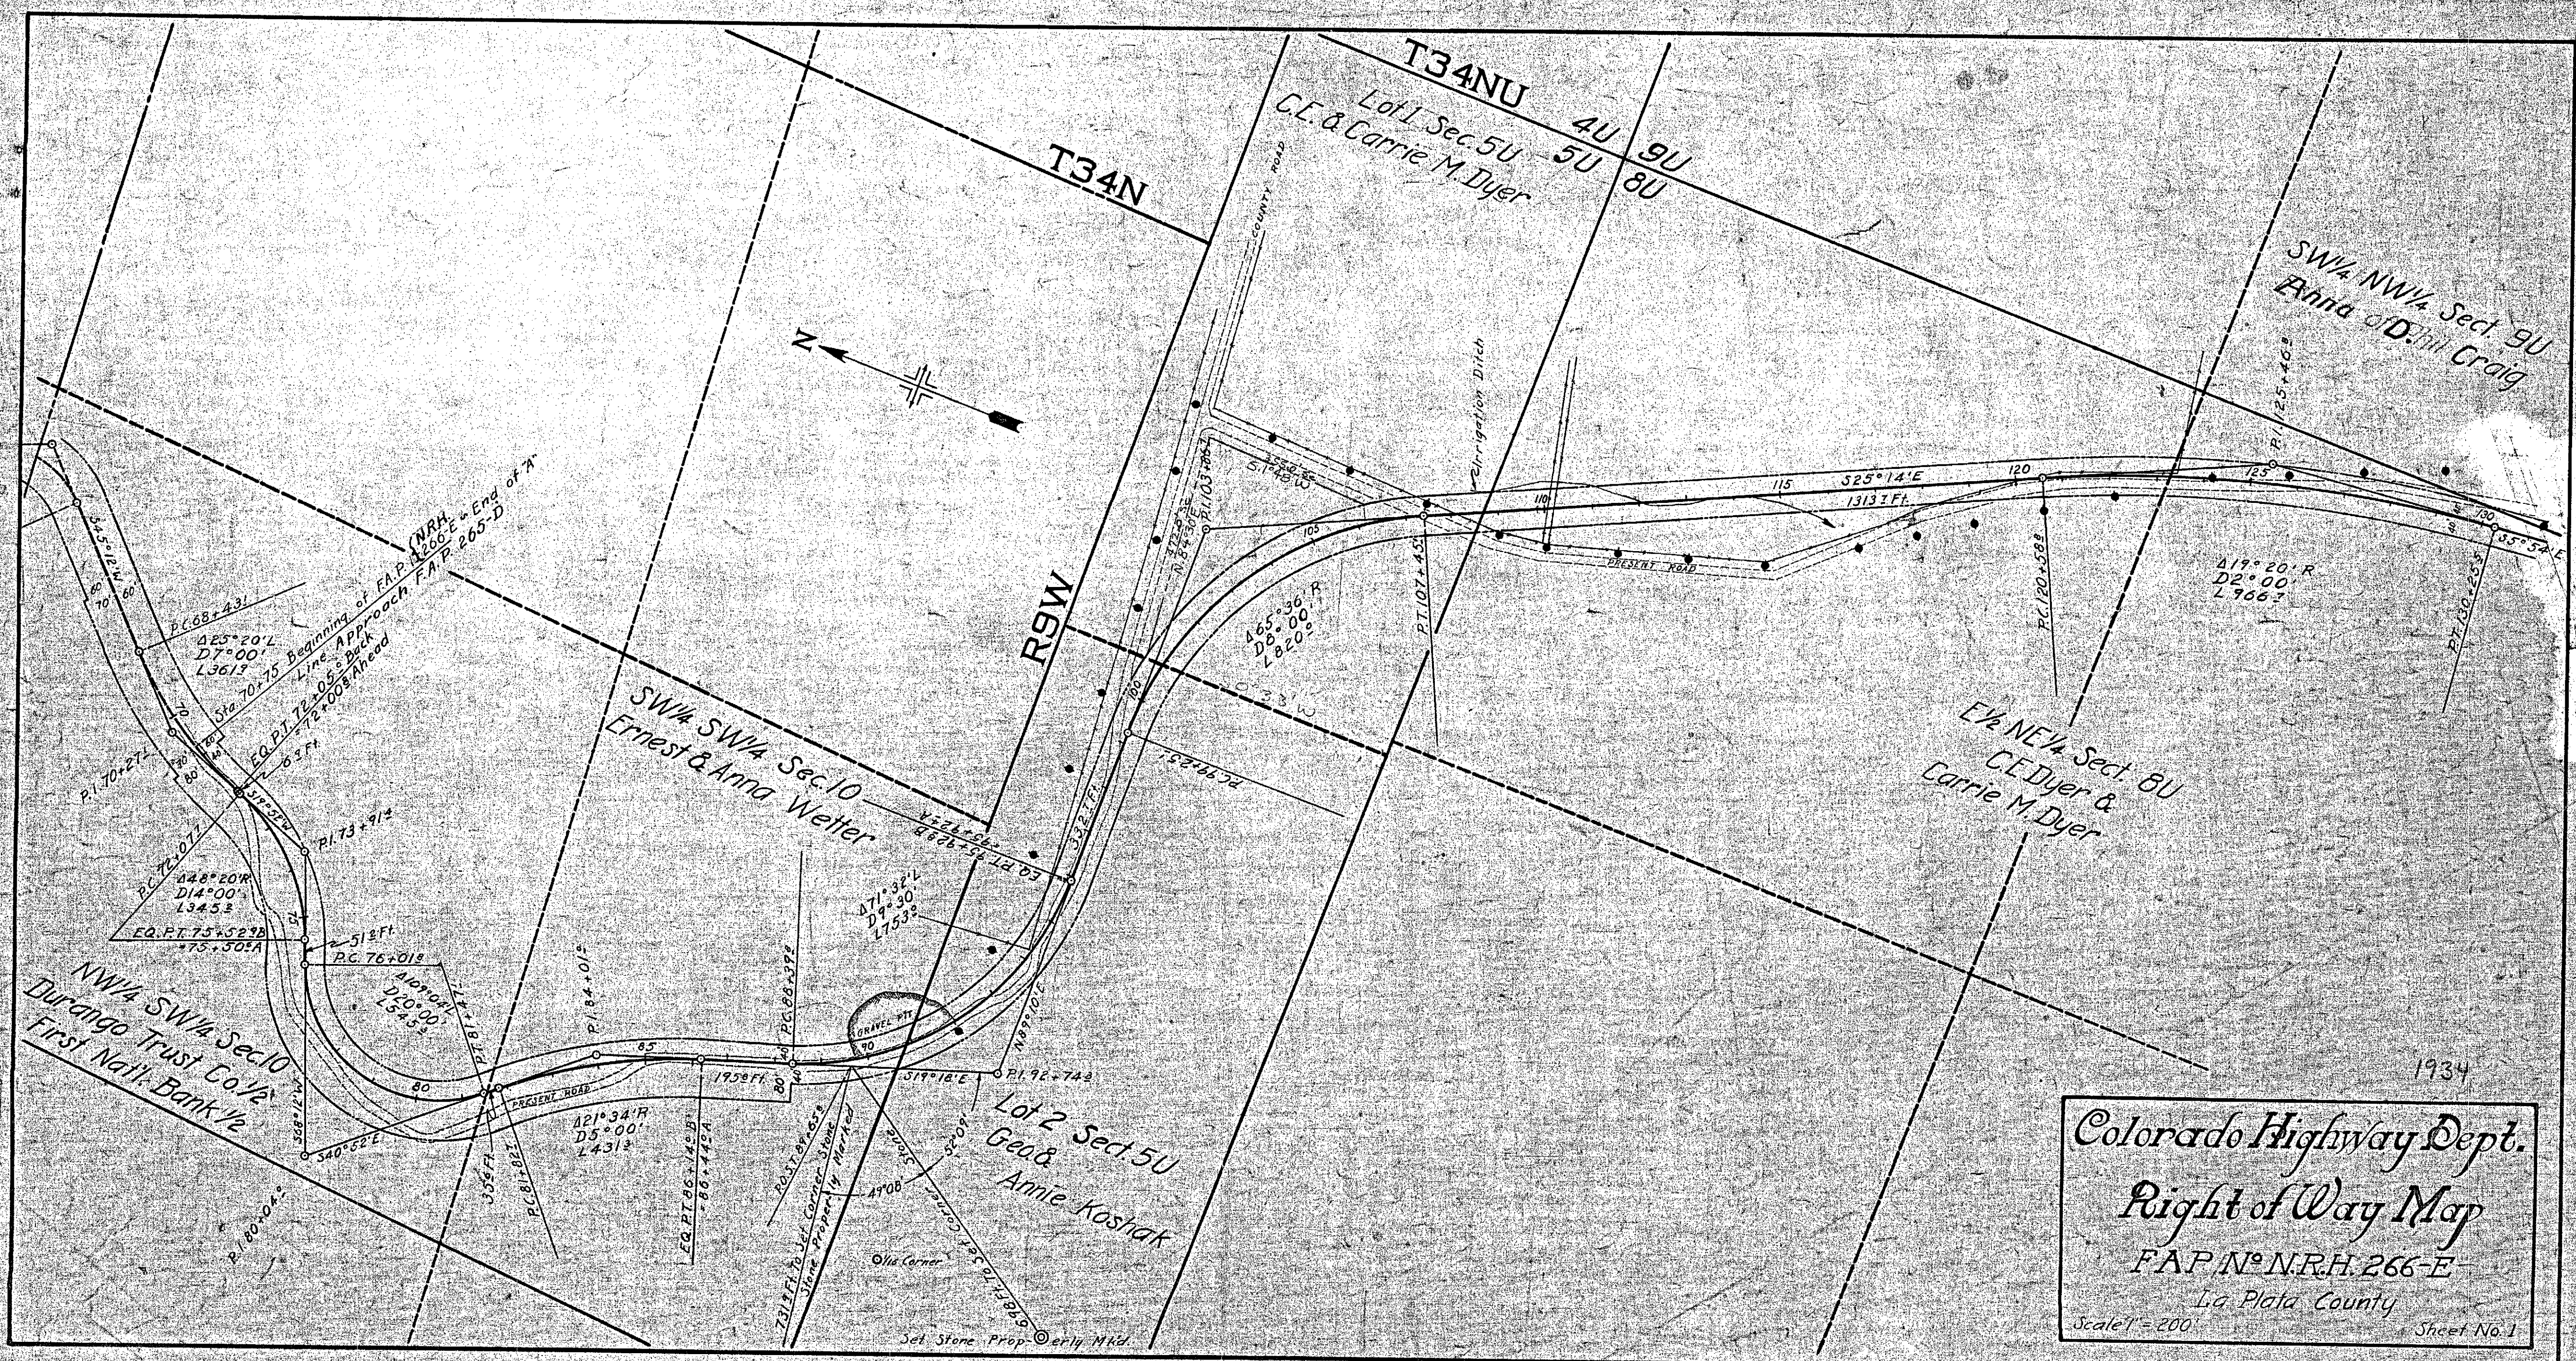

1934

Colorado Highway Dept.
Right of Way Map
FAP N° N.R.H. 266-E
La Plata County
Scale 1" = 200' Sheet No. 1

NOTE: Part of Parcels 1, 2 & 3 purchased under a previous project

Arthur O. Thierry
Durango, Colo.

(R.S.W.)
A-1715
R-11881

6° 7' 30"
Lc 3000.0

Rev. 4-21-52 T.L.R.
Rev. 3-16-52 T.L.R.

PROJ. ROAD DIV. NO.	DISTRICT	PROJ. NO.	SHEET NO.	TOTAL SHEETS
9	COLO.	F022-215	3	

RIGHT OF WAY 40'

SURVEY
1890-91
T.M.O.
L.M.R.
PROJECTION
A 38° 39' L
Tc 352.9'
Ea 71.9'
Ac 23° 59'
Dc 6° 00'
Tc 239.9'
Lc 473.0'
Rc 1146.0'

Frank S. Frances Ellads
Durango, Colo.

Point of Beginning
Parcel No. 1

② Rev.
Ansel F. Hall
Durango, Colo.

A 6° 30' R
D 1° 30'
T 216.9'
L 433.3'
R 3820.0'

Point of Beginning
Parcel No. 2 Rev.

TO AZTEC, N. MEX.

② Rev.

Point of Beginning
Parcel No. 4

④ Henriette S. Wetter, David E. Reeder
& Faunetta L. Reeder
Box 1160
Durango, Colo.

United States Government
(Taylor Grazing)

Point of Beginning
Parcel No. 5

EQUATION

N.W. 1/4 SEC. 10

Rev. 4-21-52 T.L.K.
Rev. 5-18-52 T.L.K.


NOTE: Part of Parcels 1, 2 & 3 purchased under a previous project.

Arthur O. Thierry
Durango, Colo.

(R.O.W.)
A = 6° 15'
R = 1528.1'

RIGHT OF WAY

PED. ROAD DIV. NO.	DISTRICT	PROJ. NO.	SHEET NO.	TOTAL SHEETS
9	COLD.	F 022-215	3	

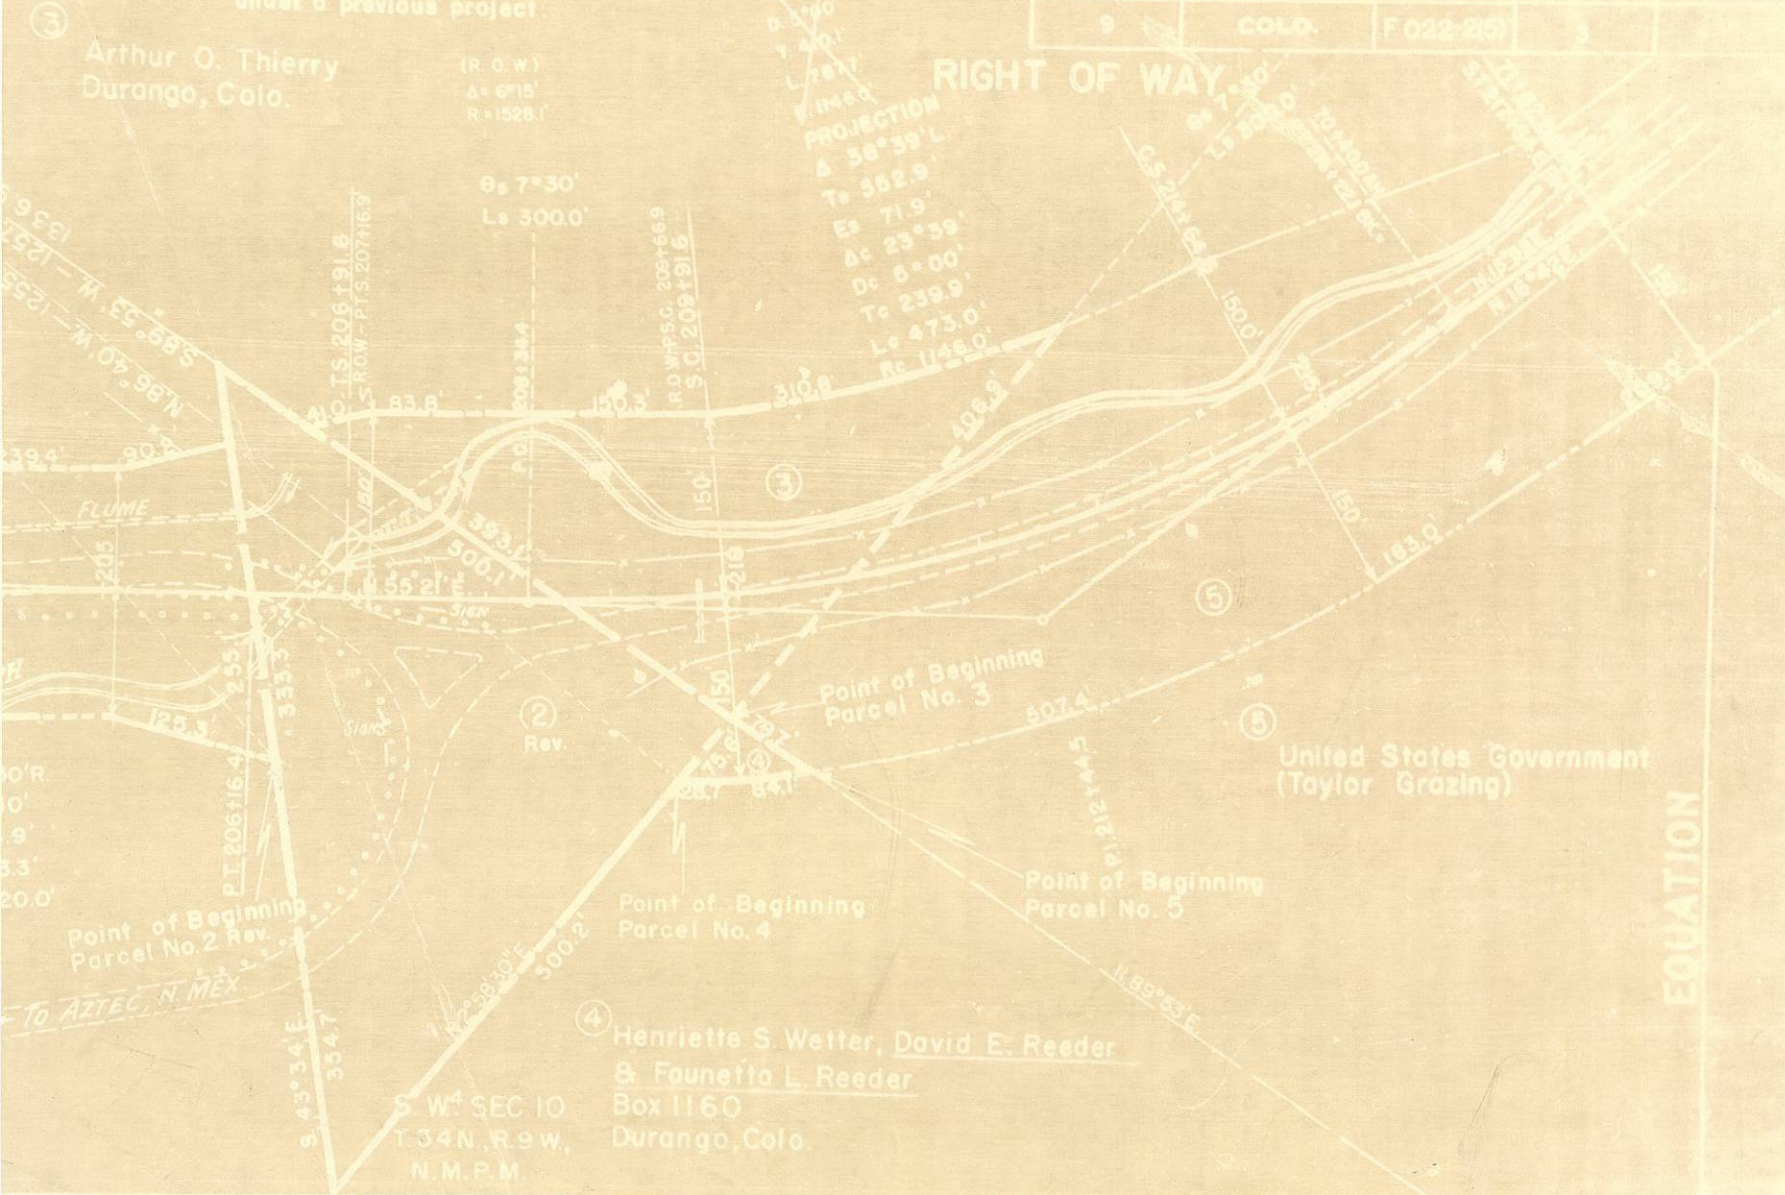

Henriette S. Wetter, David E. Reeder
& Faunella L. Reeder
Box 1160
Durango, Colo.

United States Government
(Taylor Grazing)

EQUATION

160/550

FEDERAL ROAD REGION NO.	DIVISION	PROJ. NO.	SHEET NO.	TOTAL SHEETS
VIII	COLORADO			

RIGHT OF WAY
S.H. 550 FARMINGTON HILL

REVISIONS

NO.	DESCRIPTION	DATE

