

COLORADO
 STATE HIGHWAY DEPARTMENT
 PLAN AND PROFILE OF PROPOSED
 FEDERAL AID PROJECT NO. 2 R
 STATE HIGHWAY NO. 1
 LAS ANIMAS COUNTY

INDEX OF SHEETS

1. TITLE SHEET
2. SUMMARY OF QUANTITIES, ETC.
3. CONCRETE BOX EXTENSION, STA 2913+00.
4. STANDARD BOX CULVERTS.
- 5-10. PLAN AND PROFILE
- 11-17. CROSS SECTIONS.
- 2-X BITUMINOUS PAVEMENT DETAILS

LEGEND

LEGEND

SURVEY LINE _____

RIGHT OF WAY LINE _____

FENCE LINE _____


TELEPHONE POLES • • •

SCALES

ON PLAN, 1 IN. = 100 FT.
ON PROFILE, 1 IN. = 100 FT. HORIZONTAL
1 IN. = 10 FT. VERTICAL

GRADE LINE ON PROFILE IS SHOWN AS GRADE OF FINISHED ROAD

GROSS LENGTH OF PROJECT 158400 FT. = 3.000 MI
NET LENGTH OF PROJECT 158330 FT. = 2.998 MILES

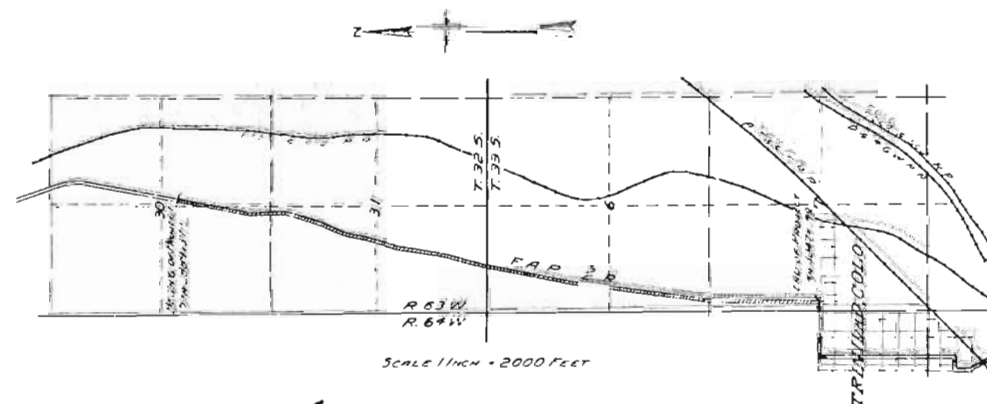




SCALE 1 INCH = 2000 FEET

[illegible]


NO.	DATE	BY	CHKD	APP'D
1	NOV 1943	S. L. LAMB		
2				
3				
4				
5				

REV 9/14/43 S. L. L.

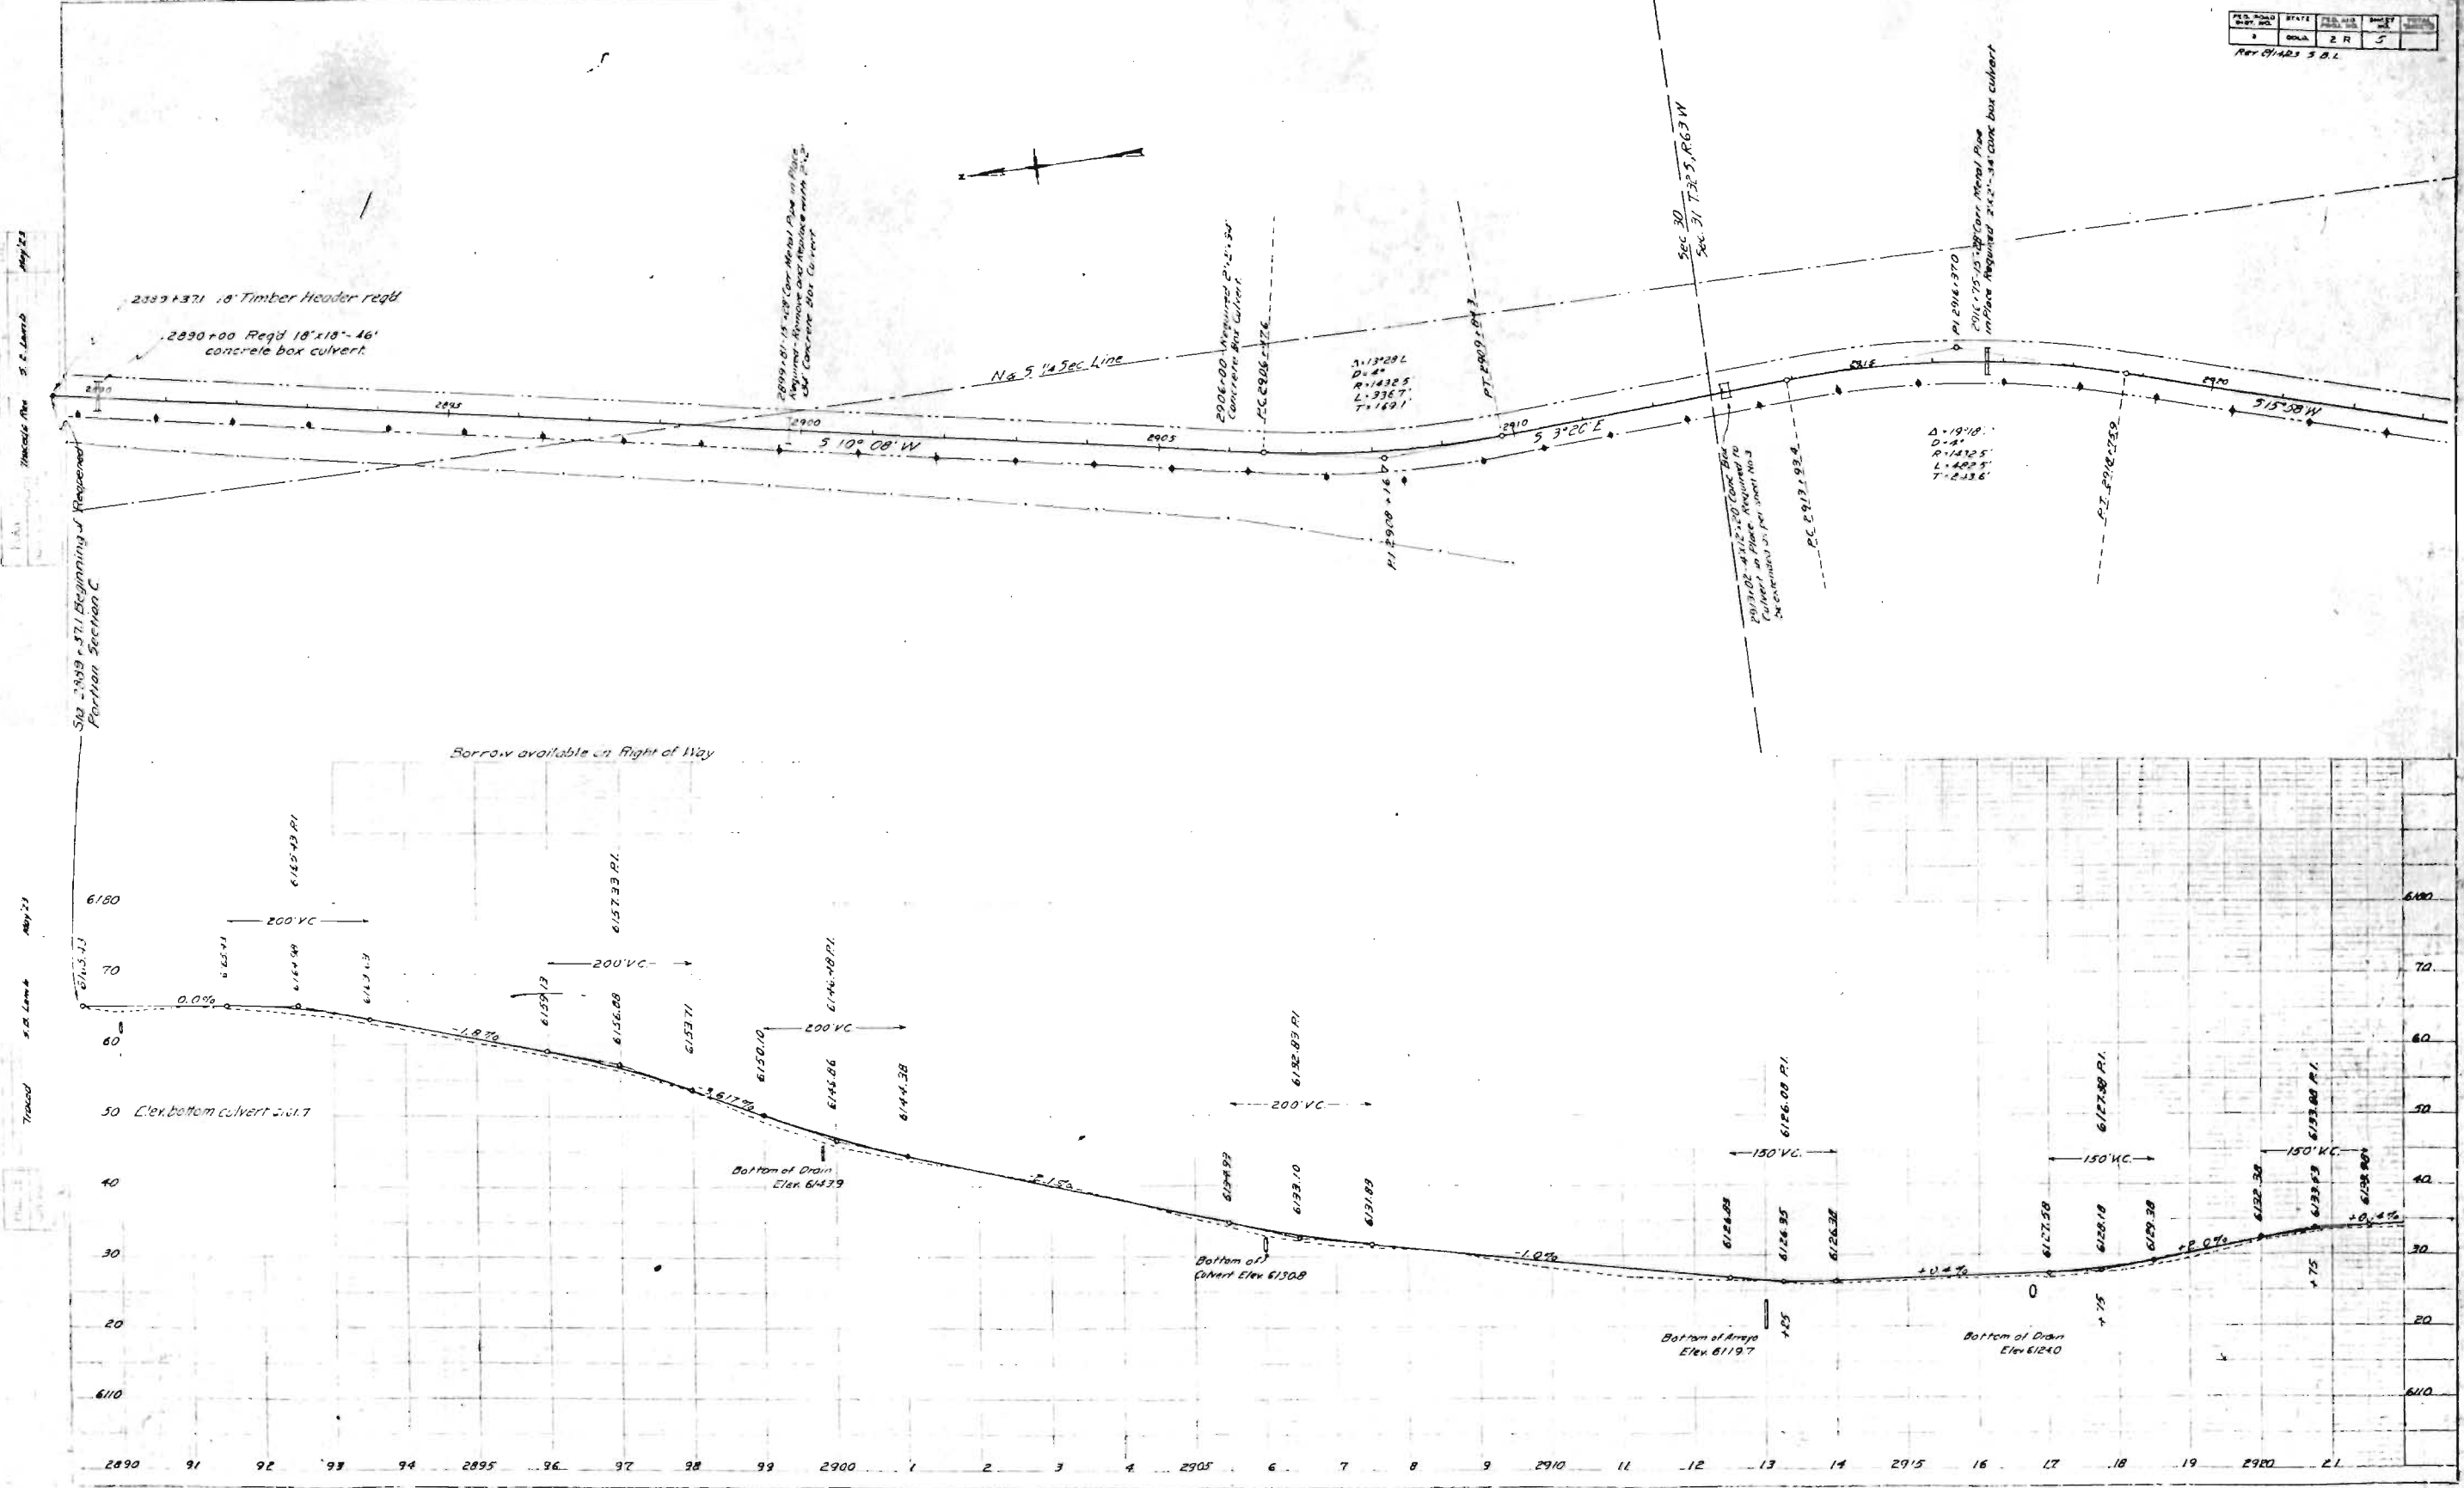


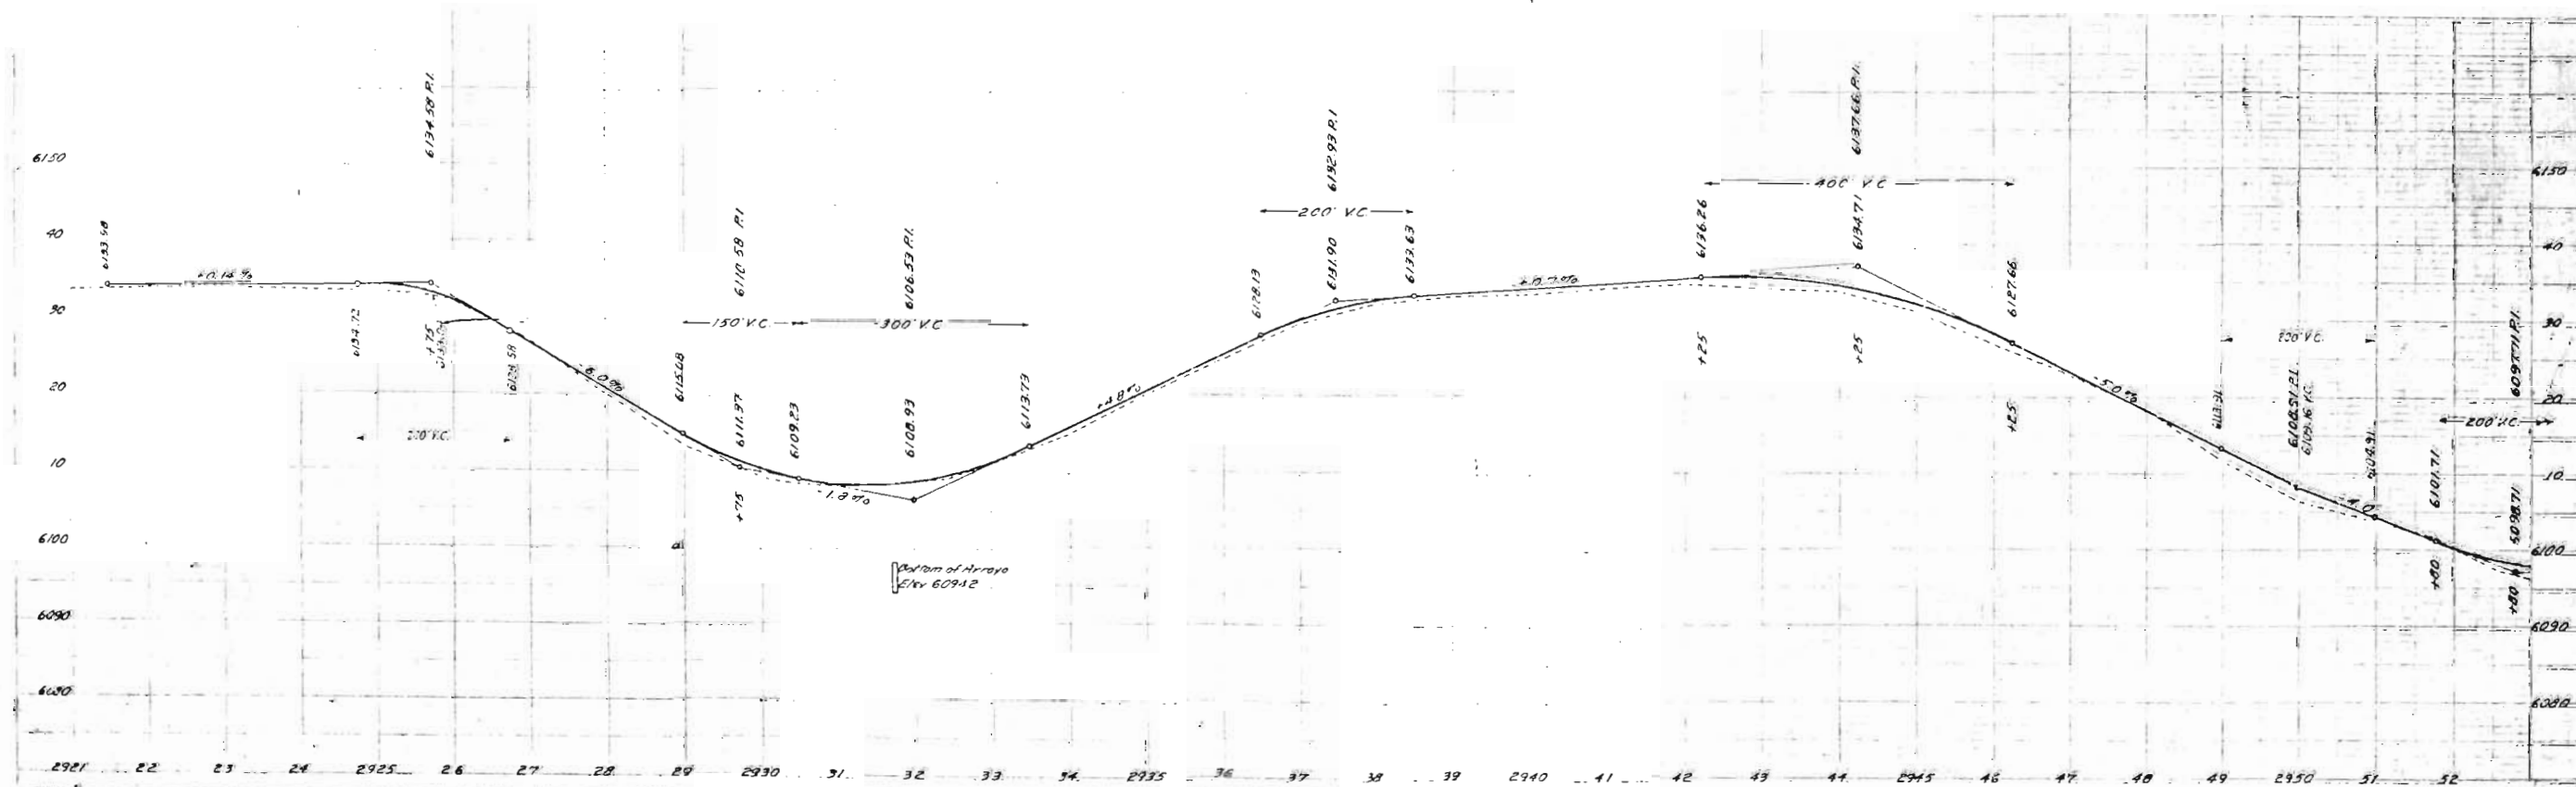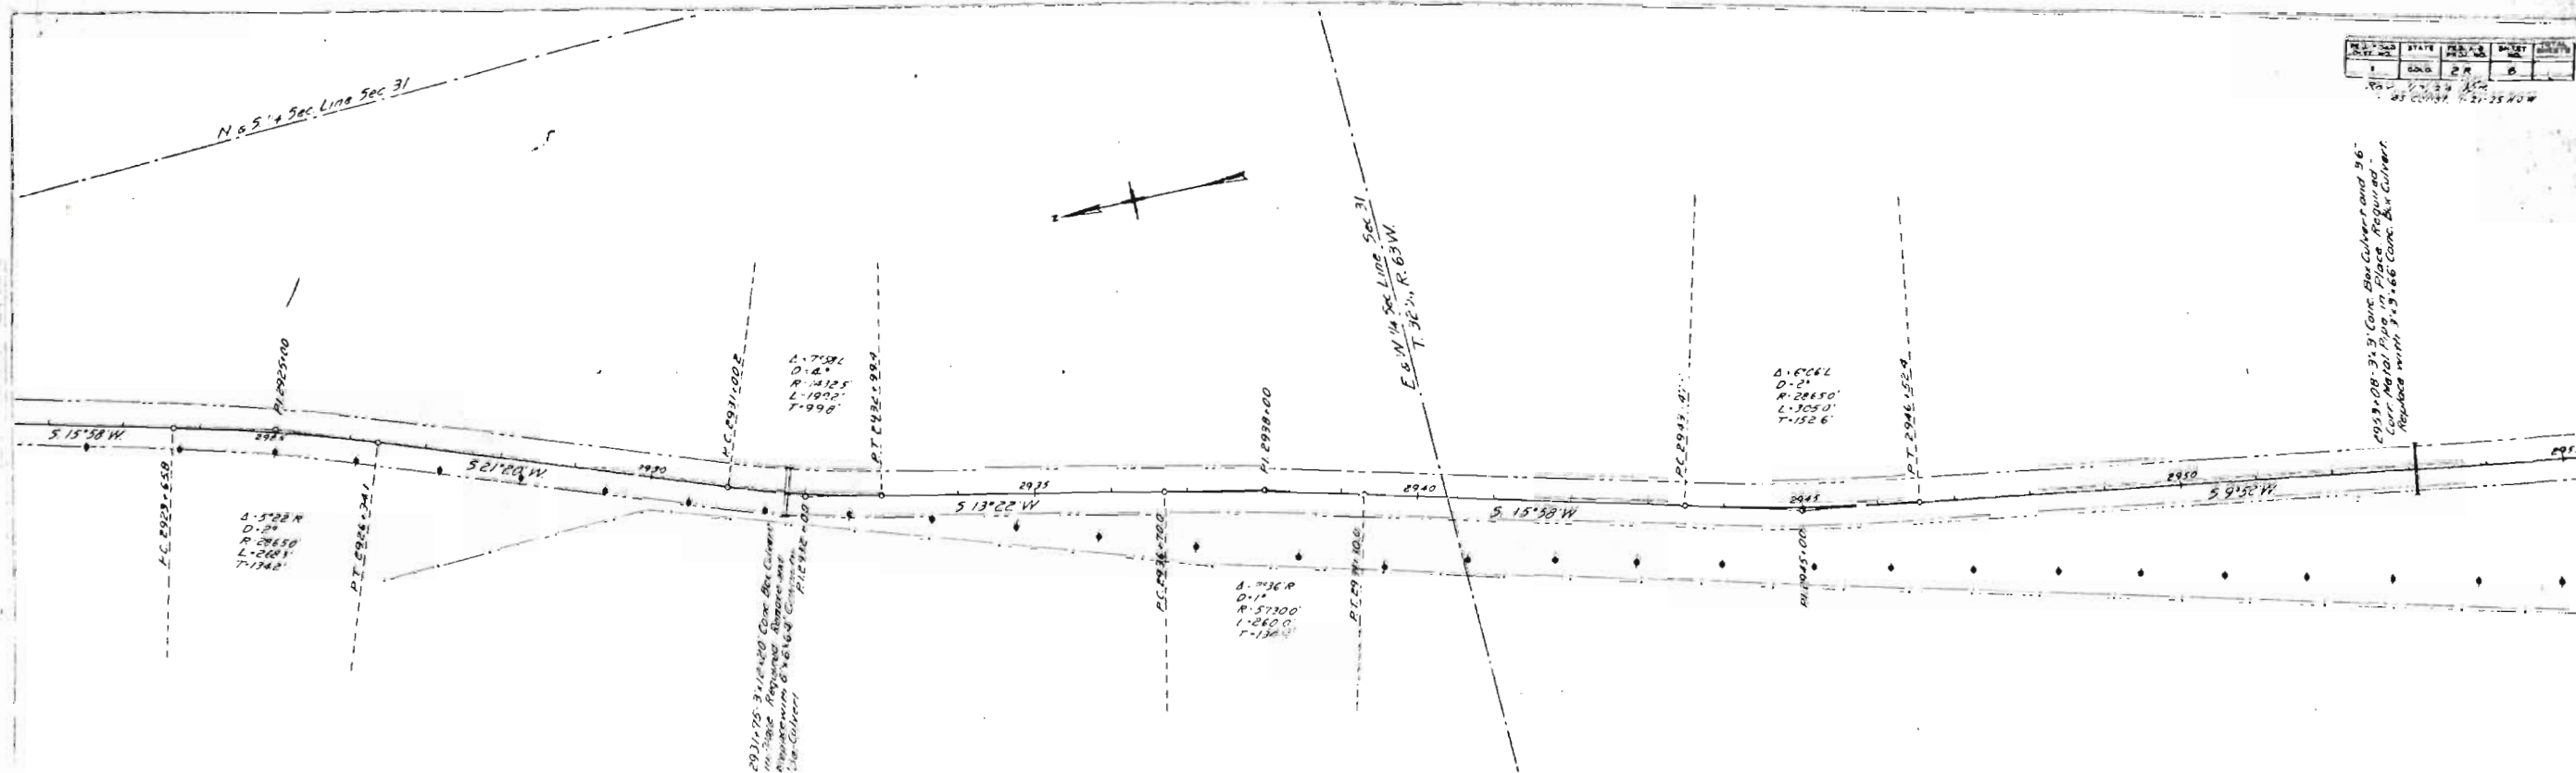

1			
2			
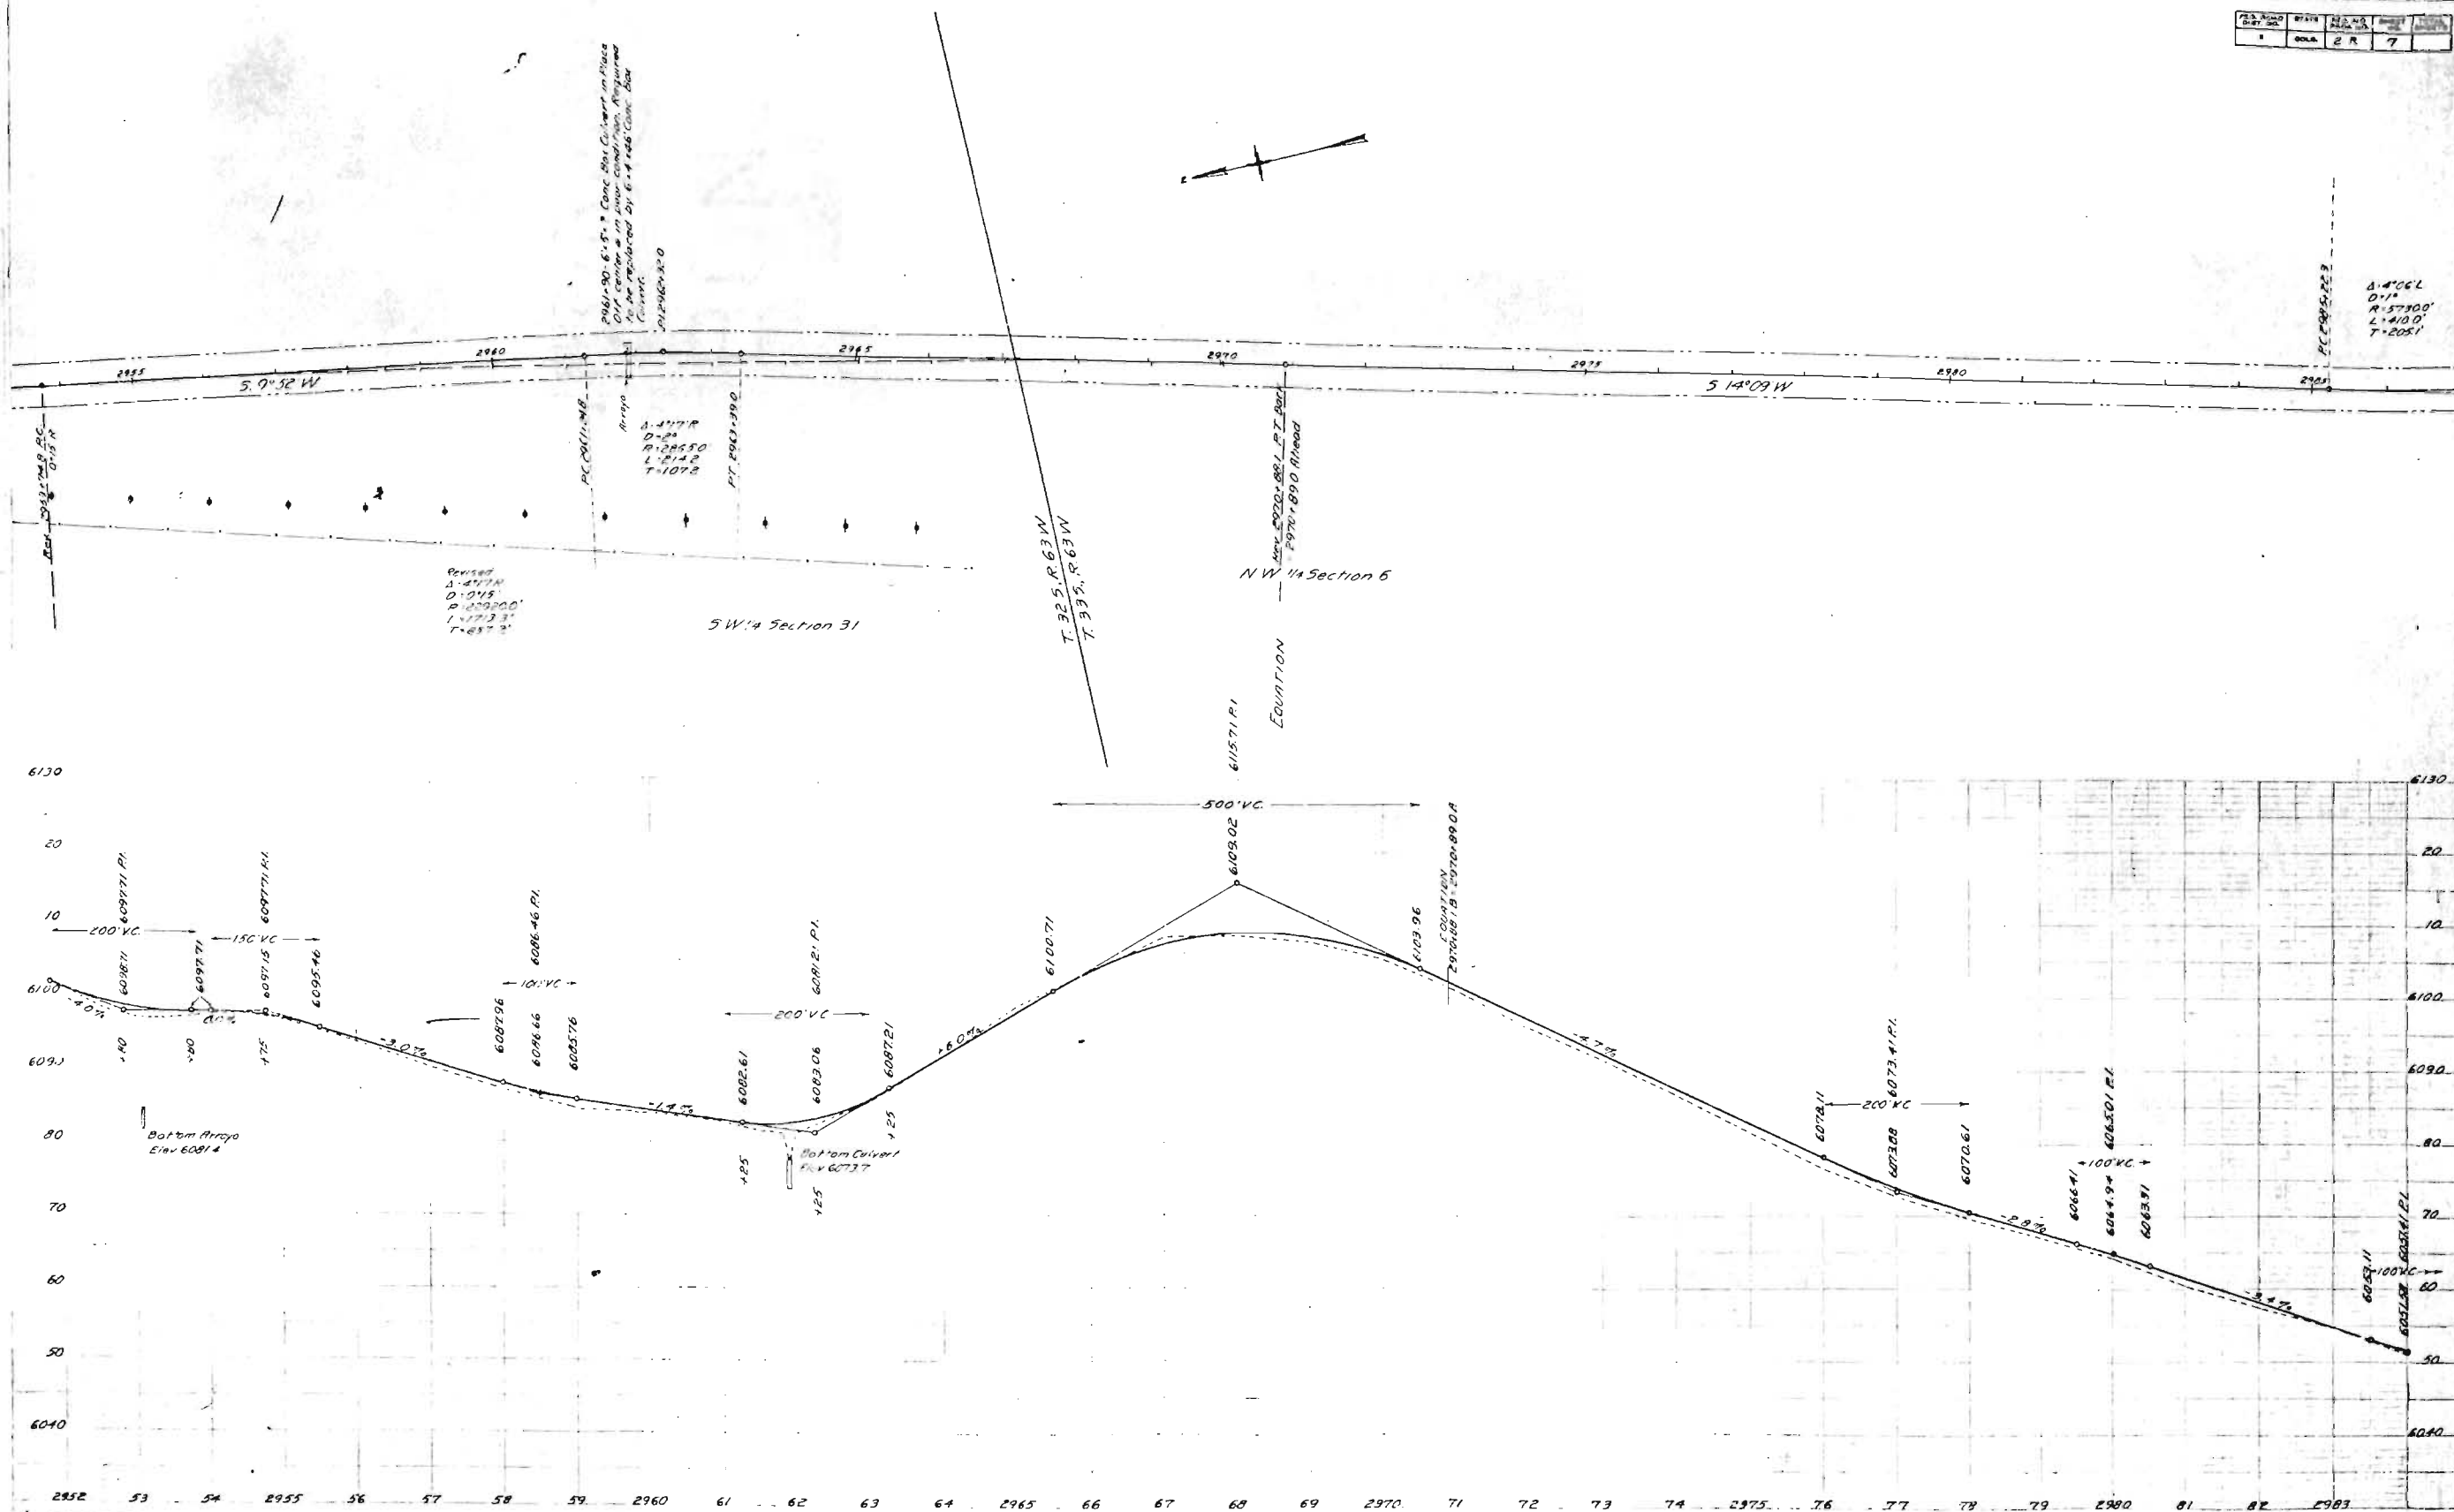

Per. Sep. 3, 1923. R.C.W.
- 350039. 1-21-25. J.C.W.

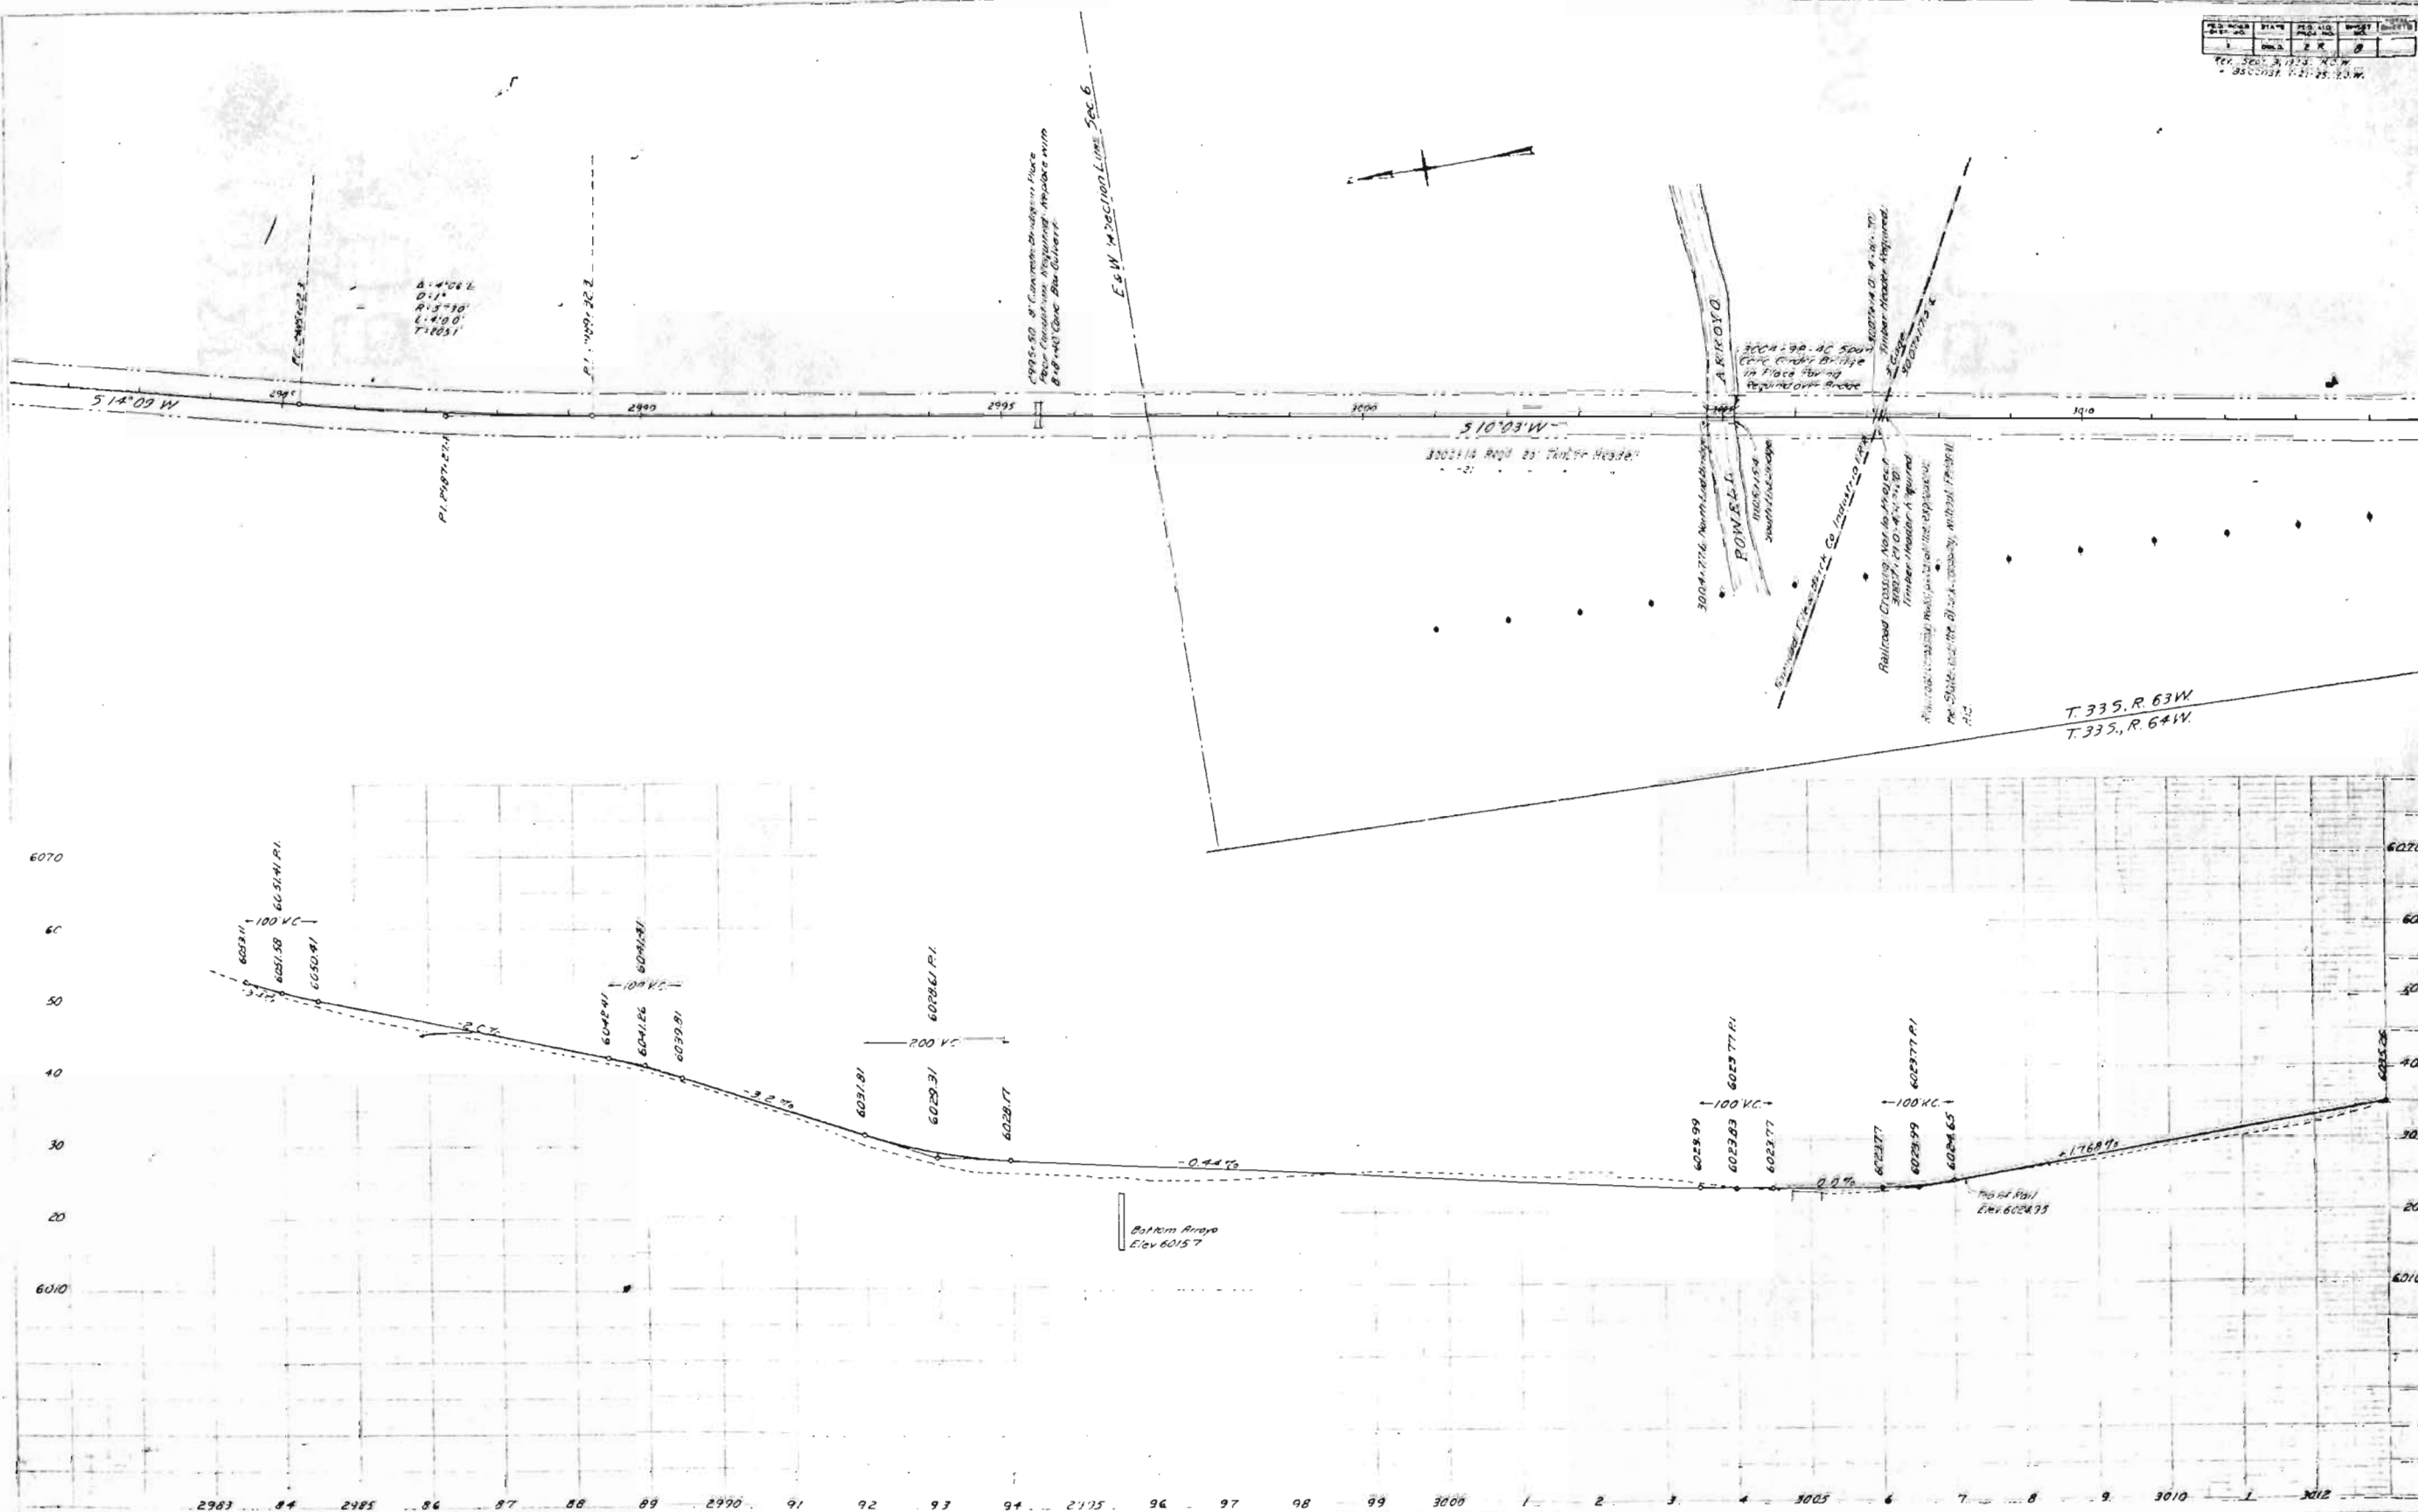


