
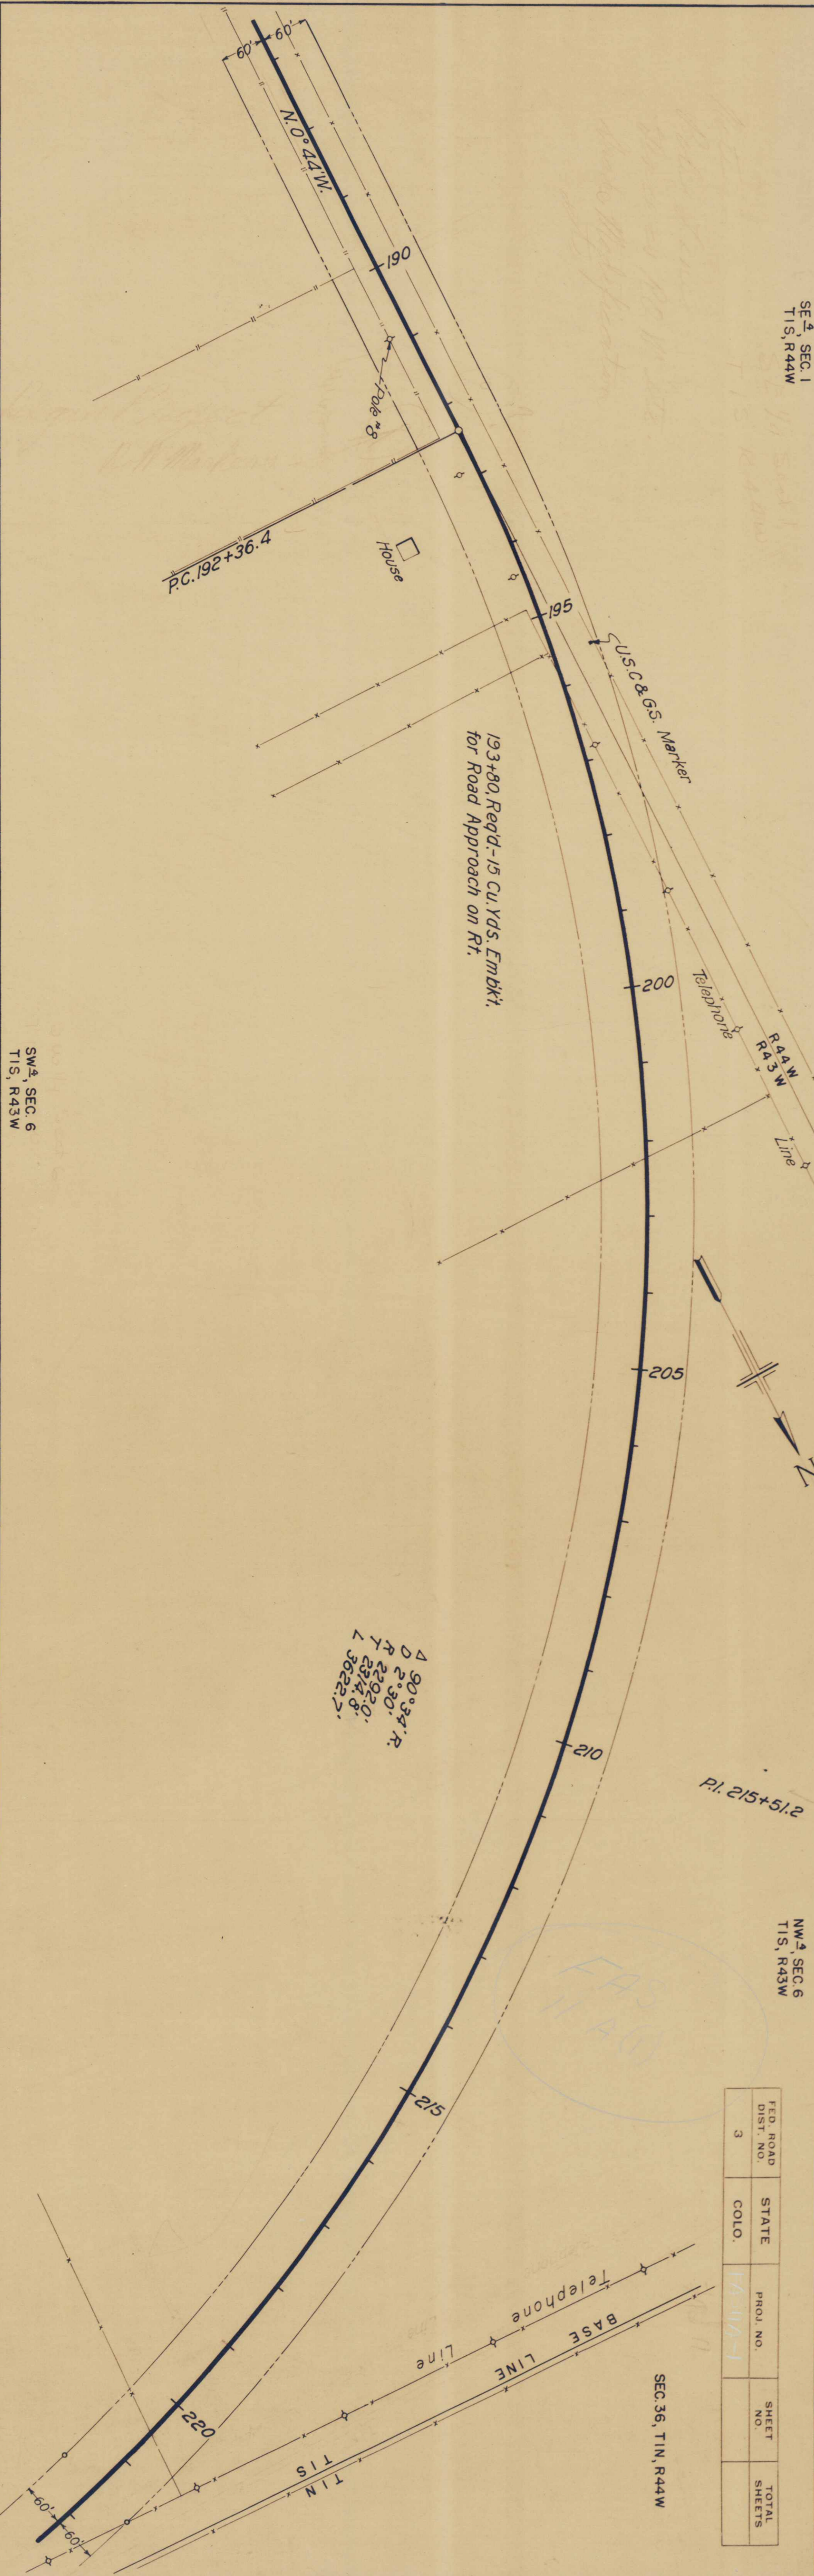


PROFILE	SURVEYED	BY	DATE
	PLOTTED		
NOTE BOOK	GRADES CHECKED		
NO.	B. M.'S NOTED		
	STRUCTURE NOTATIONS CHECKED		

PLAN	SURVEYED	BY	DATE
	PLOTTED		
NOTE BOOK	ALIGNMENT CHECKED		
NO.	RT. OF WAY CHECKED		

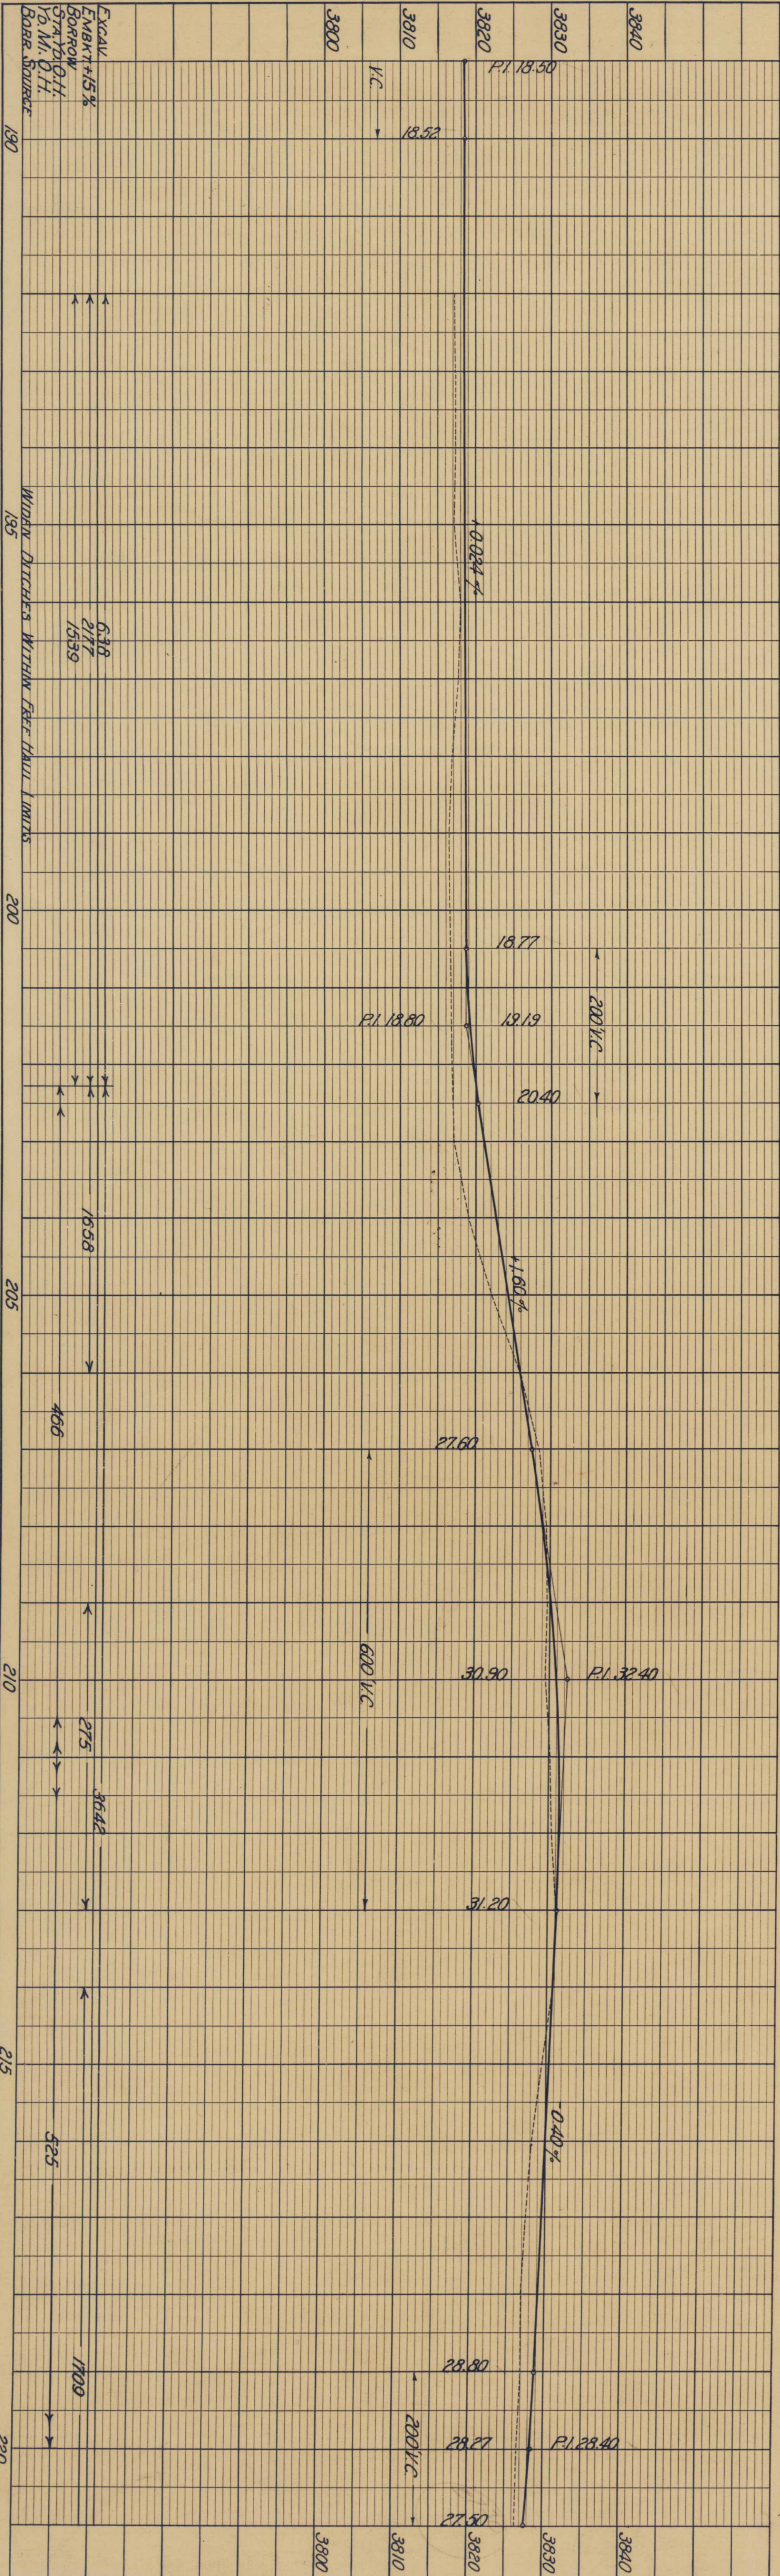


SE 1/4 SEC. 1
T1S, R44W

NW 1/4 SEC. 6
T1S, R43W

FED. ROAD DIST. NO.	STATE	PROJ. NO.	SHEET NO.	TOTAL SHEETS
3	COLO.	15317-1		


SEC. 36, T1N, R44W

SEC. 36, T1N, R44W

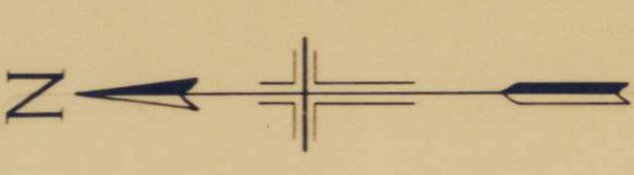


FED. ROAD DIST. NO.	STATE COLO.	PROJ. NO.	SHEET NO.	TOTAL SHEETS
3				

PC 246+92.4
 PRESENT S.R. #51
 TO W/RAV
 SEC. 31, T1N, R43W

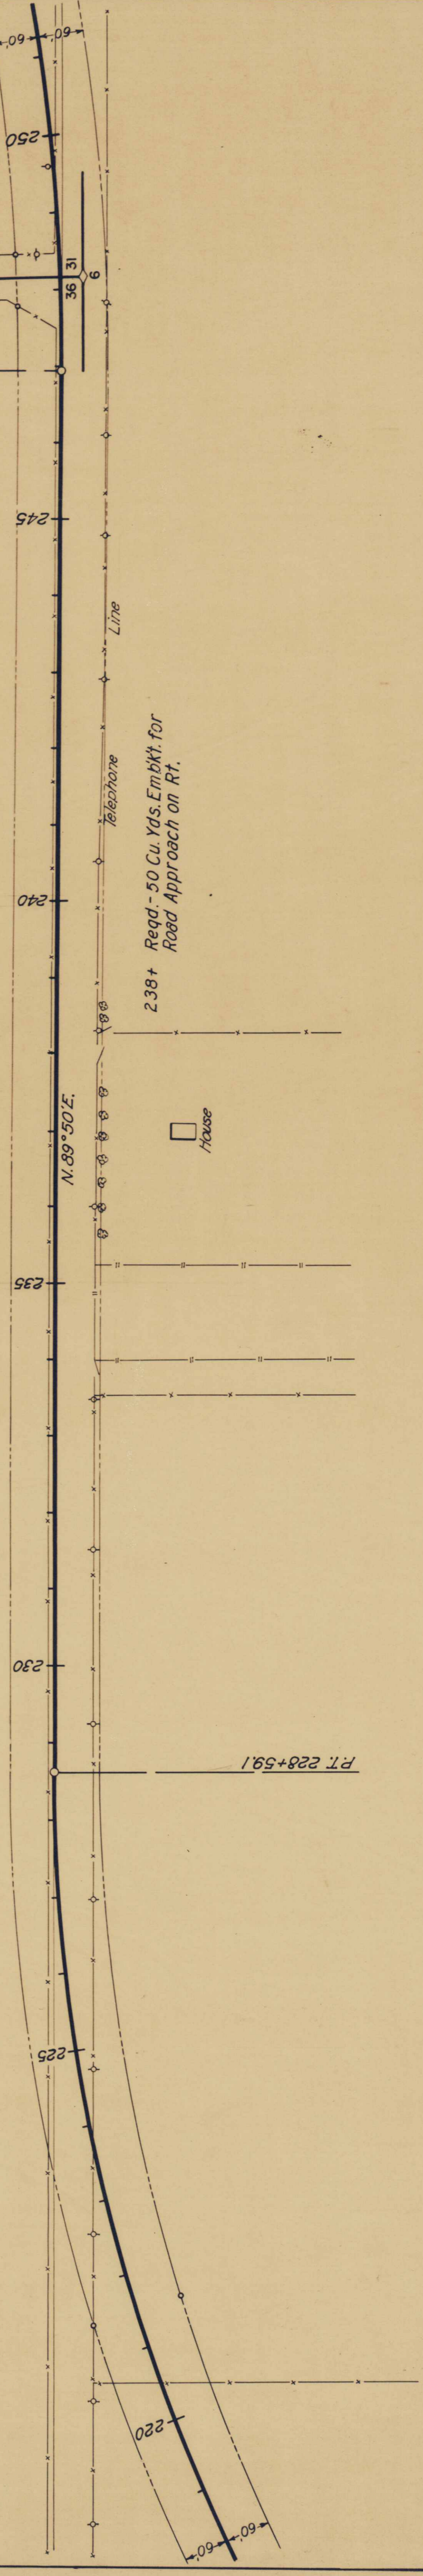

NO.	DATE
BY	
DATE	
BY	
DATE	
BY	
DATE	
BY	
DATE	

SEC. 6, T1S, R43W

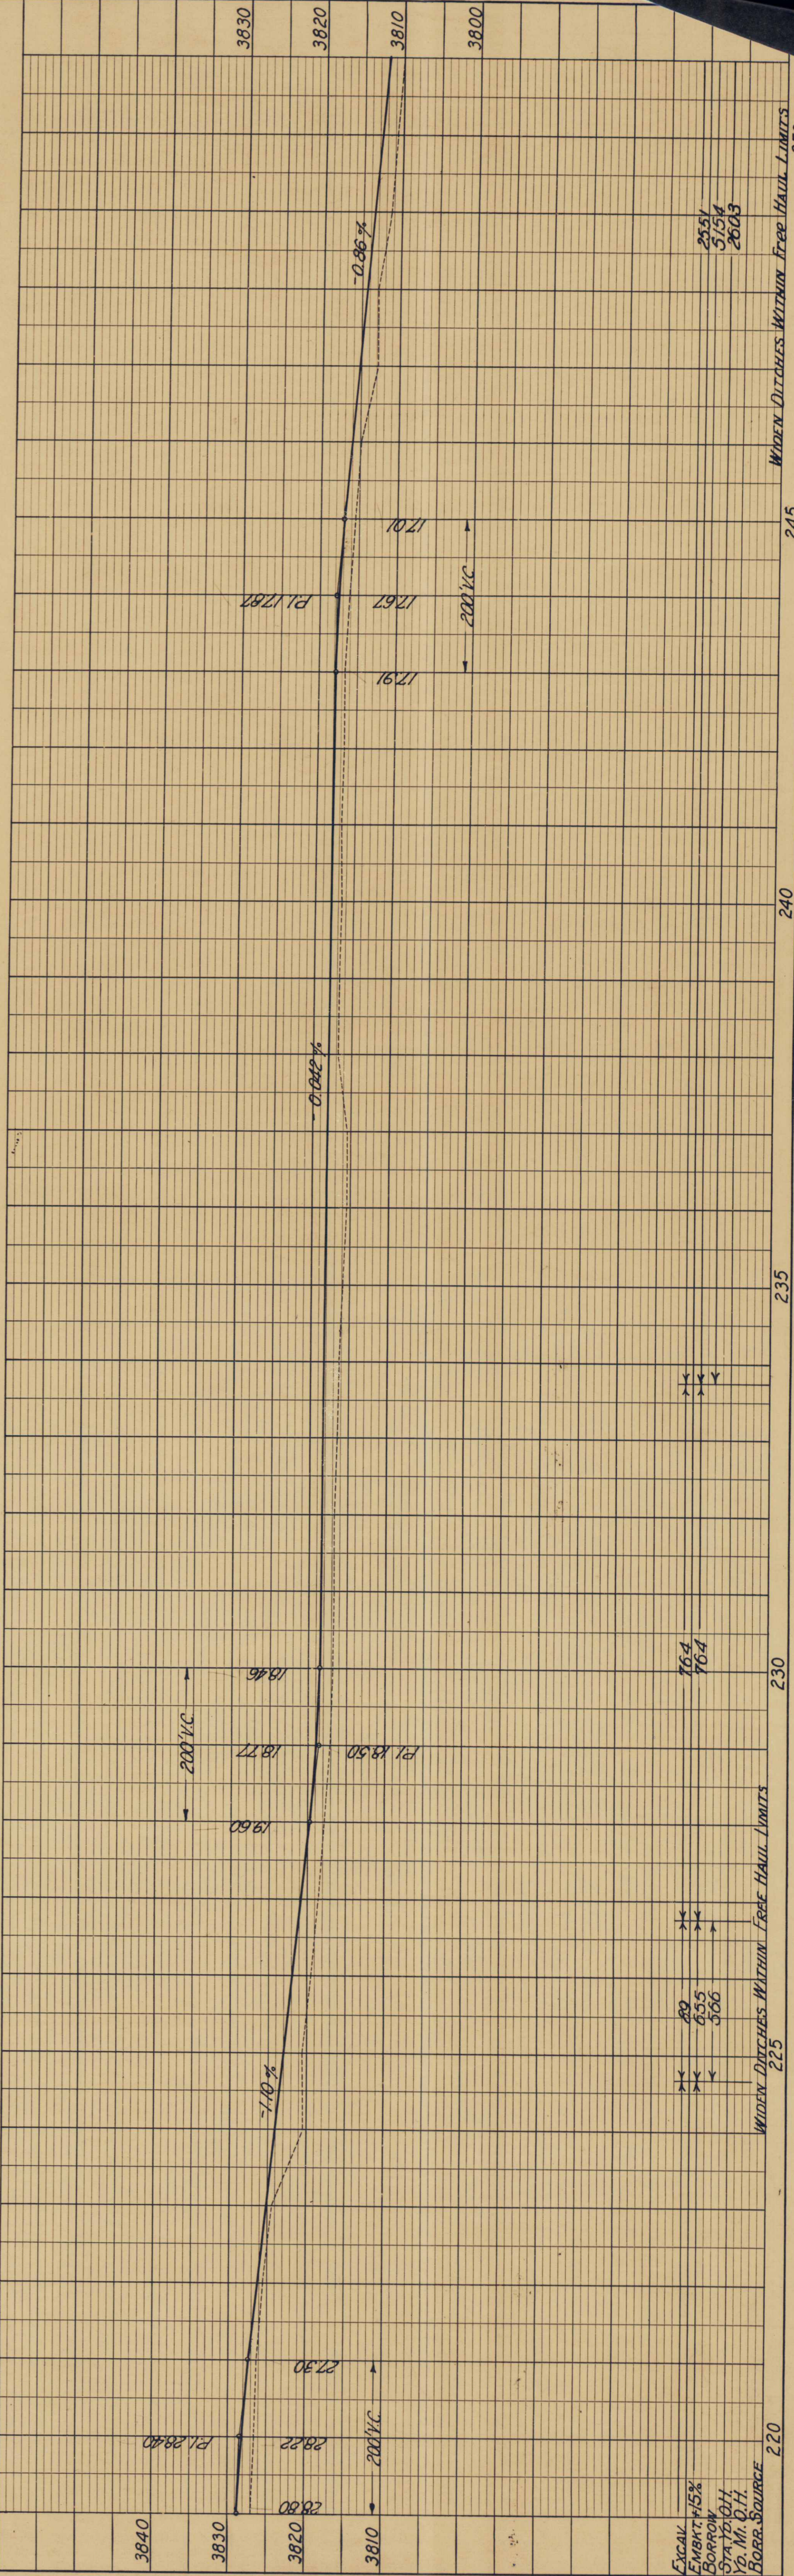

NO.	DATE
BY	
DATE	
BY	
DATE	
BY	
DATE	
BY	
DATE	


FIXED
 EMBKMT. 15%
 BORROW
 STA. 2061,
 1/2 MI. Q.H.
 BORR. SOURCE

76.4
 76.4
 29
 6.55
 5.66

WIDEN DITCHES WITHIN FREE HAUL LIMITS
 220
 225
 230
 235
 240
 245
 250
 WIDEN DITCHES WITHIN FREE HAUL LIMITS
 255
 260
 265


PROFILE	SURVEYED	BY	DATE
	PLOTTED		
NOTE BOOK	GRADES CHECKED		
NO.	B. M.S. NOTED		
	STRUCTURE NOTATIONS CHECKED		

PLAN	SURVEYED	BY	DATE
	PLOTTED		
NOTE BOOK	ALIGNMENT CHECKED		
NO.	RT. OF WAY CHECKED		

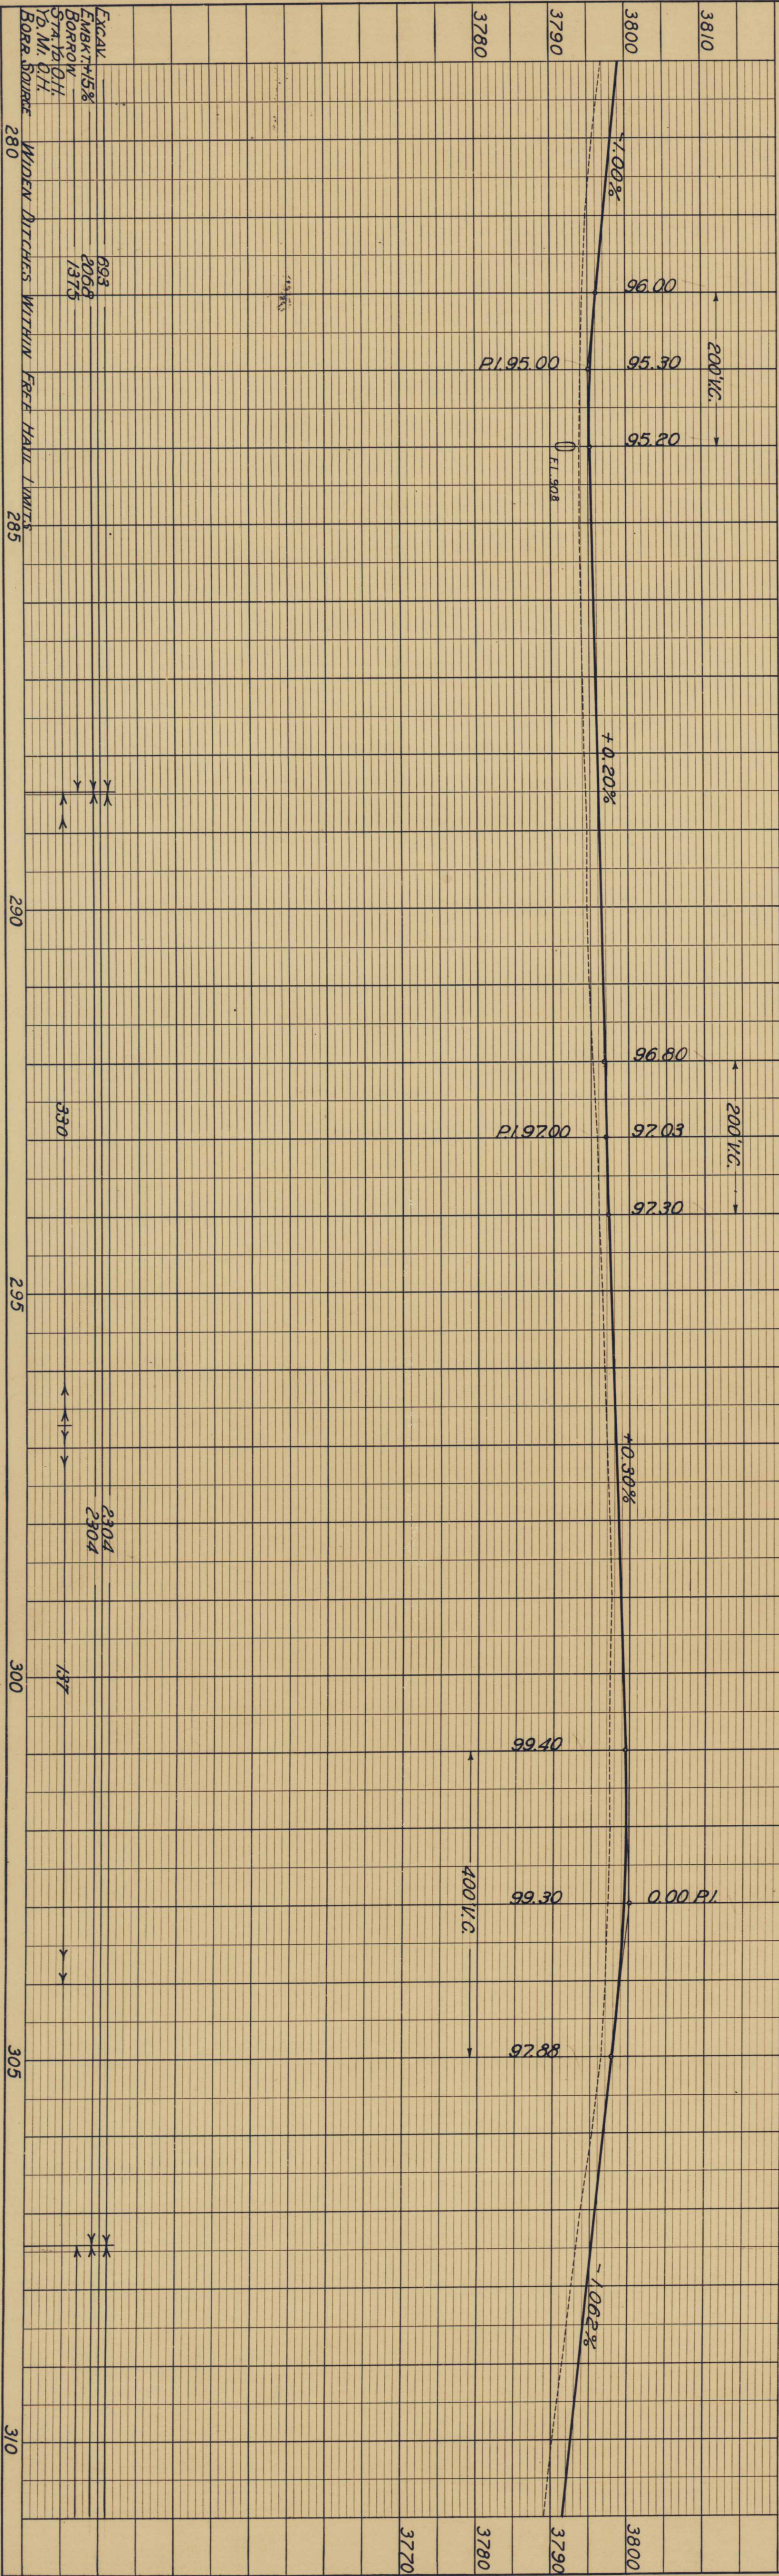

S 1/2, SEC. 31
T 1 N, R 43 W


NE 1/4, SEC. 31
T 1 N, R 43 W

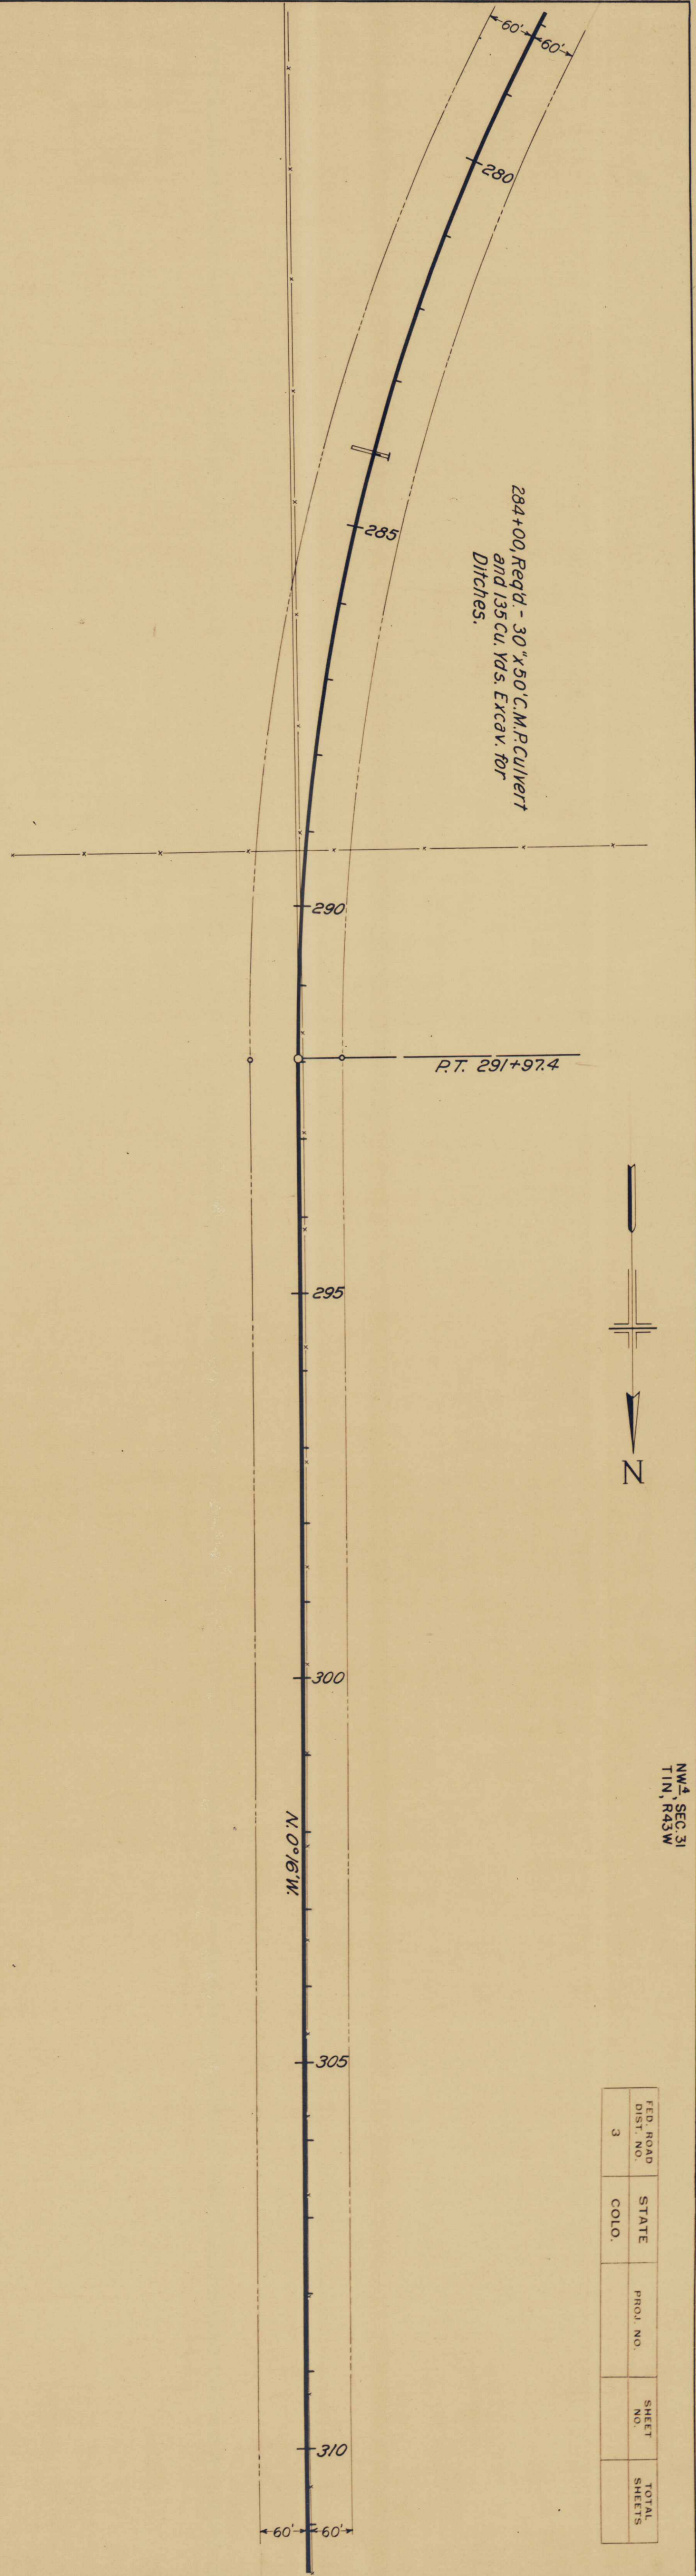

FED. ROAD DIST. NO.	STATE	PROJ. NO.	SHEET NO.	TOTAL SHEETS
3	COLO.			

PROFILE	SURVEYED	BY	DATE
	PLOTTED		
	GRADES CHECKED		
	NOTE BOOK NO.	R. M.S. NOTED	STRUCTURE NOTATIONS CHK'D.

PLAN	SURVEYED	BY	DATE
	PLOTTED		
	ALIGNMENT CHECKED		
	NOTE BOOK NO.	RT. OF WAY CHECKED	

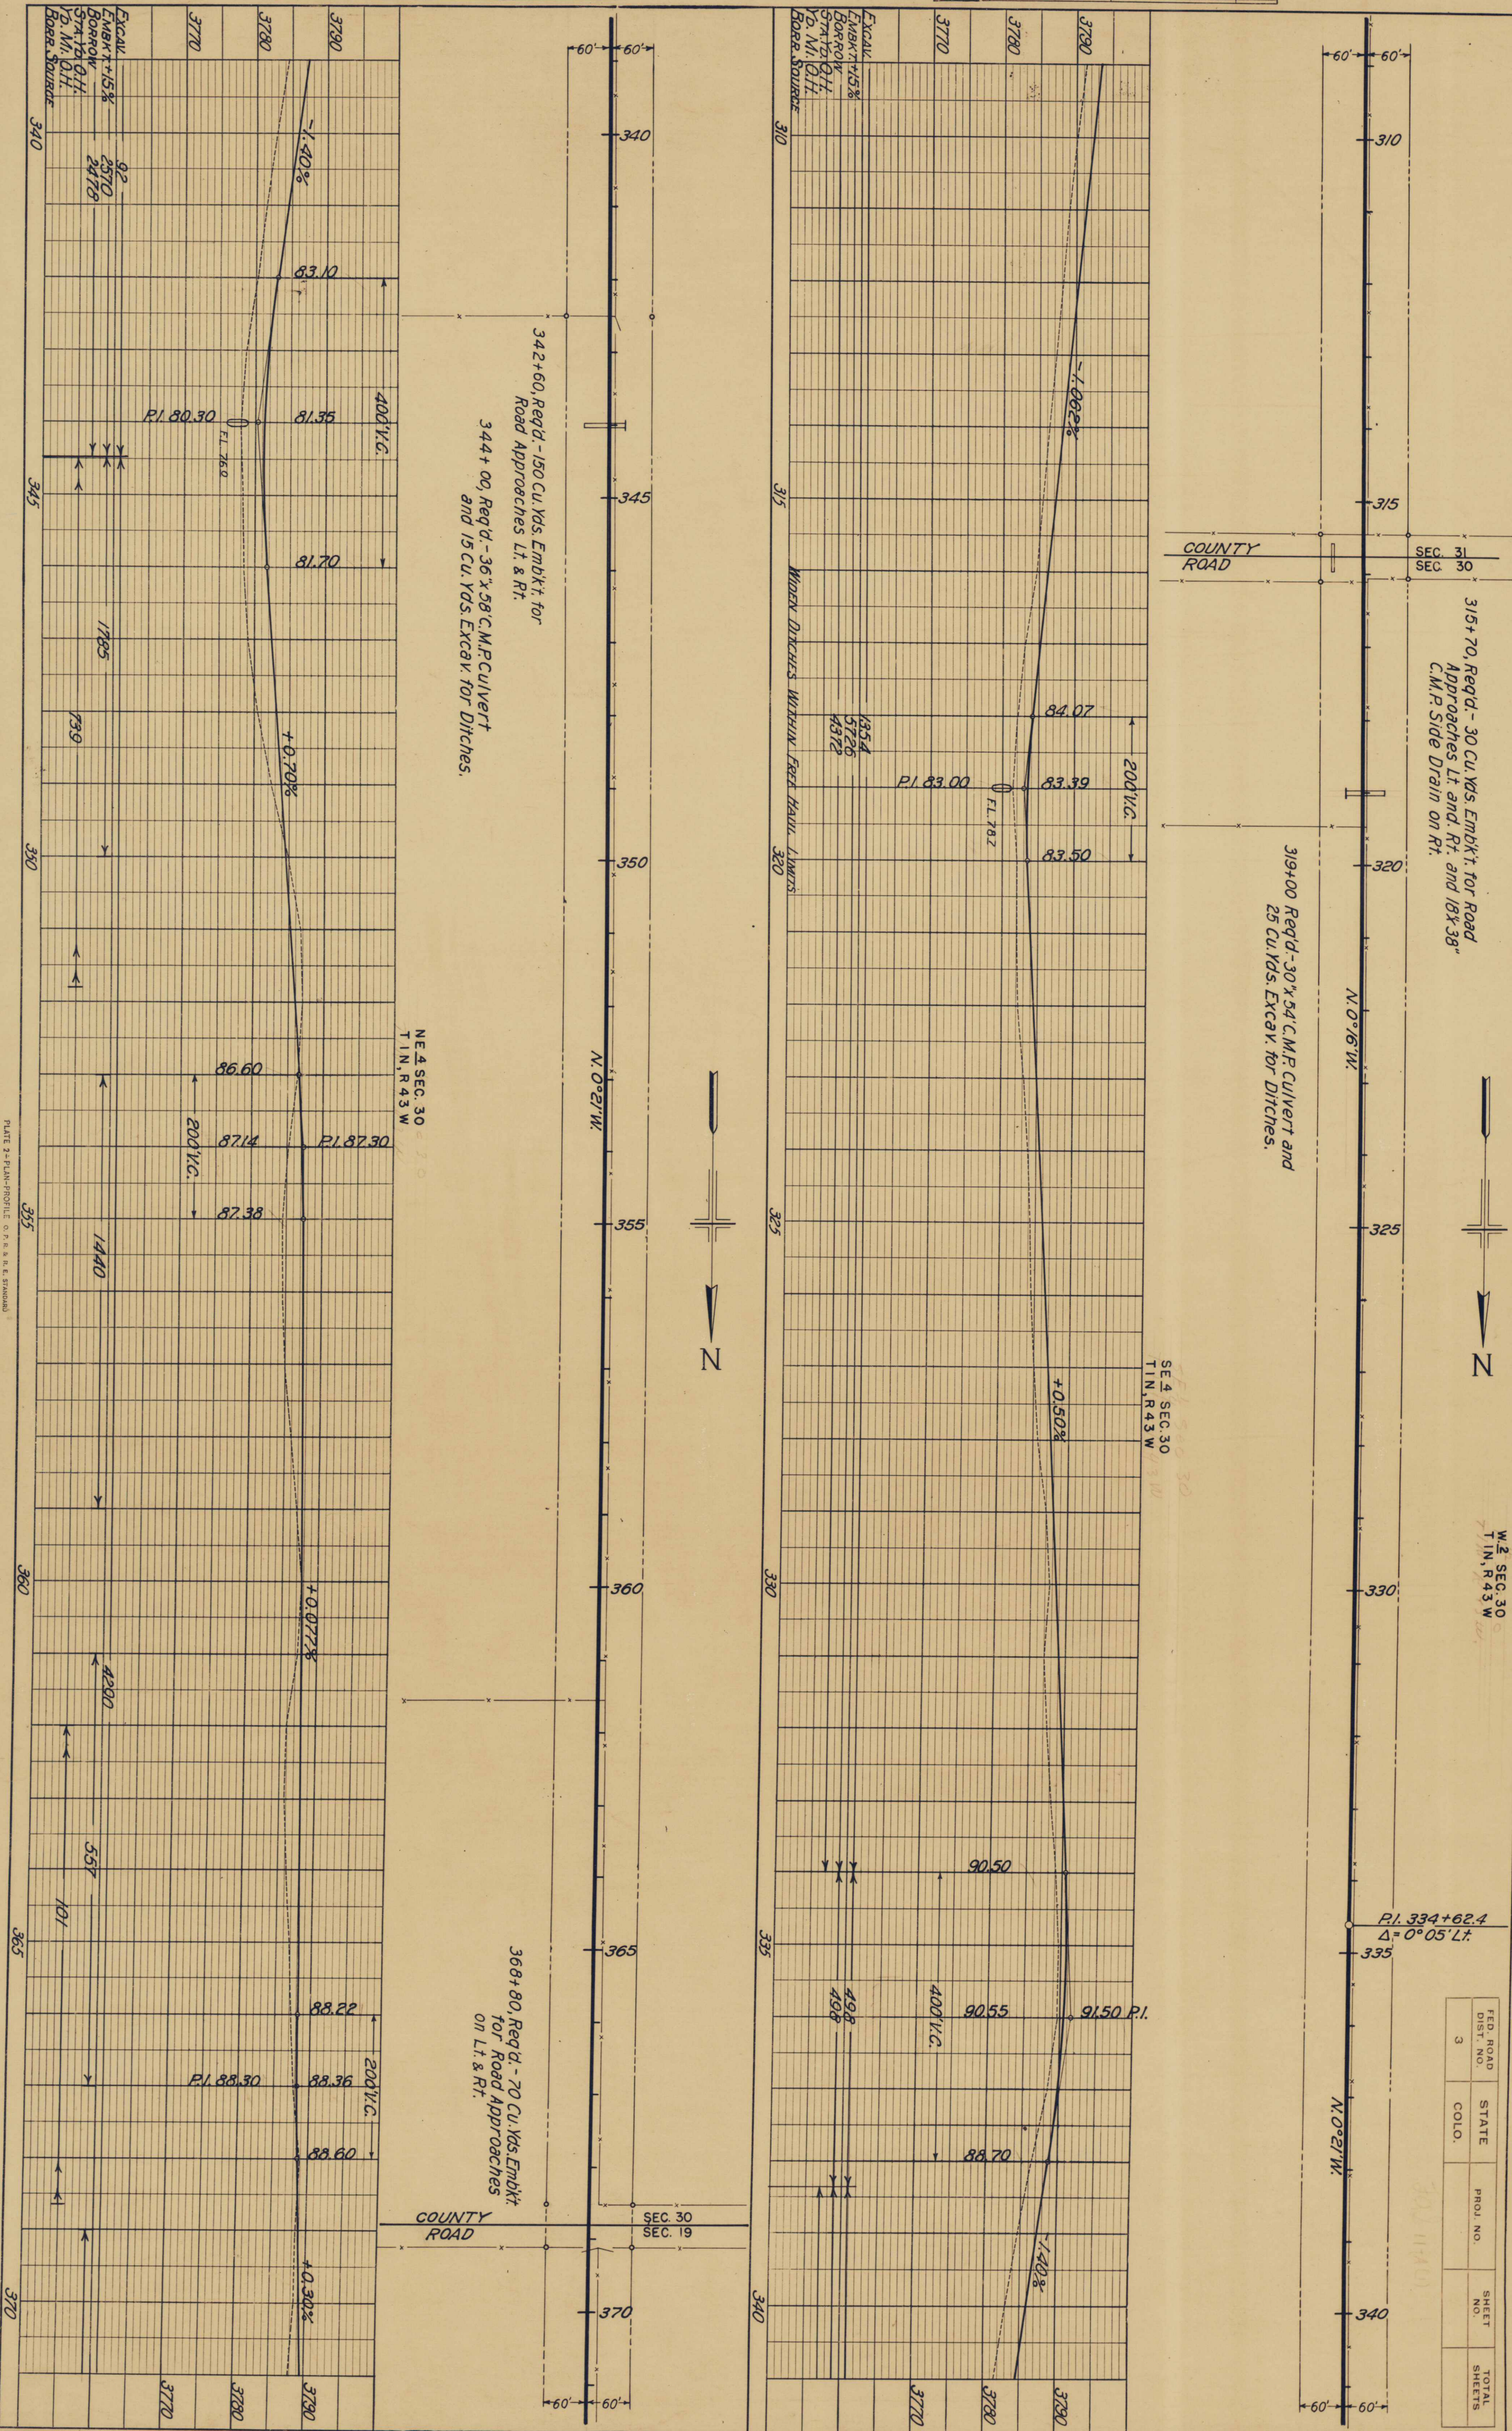

342+60, Req'd. - 150 Cu. Yds. Embk't. for Road Approaches Lt. & Rt.
 344+00, Req'd. - 36' x 58' C.M.P. Culvert and 15 Cu. Yds. Excav. for Ditches.

366+80, Req'd. - 70 Cu. Yds. Embk't. for Road Approaches on Lt. & Rt.

315+70, Req'd. - 30 Cu. Yds. Embk't. for Road Approaches Lt. and Rt. and 18' x 38' C.M.P. Side Drain on Rt.
 319+00 Req'd. - 30' x 54' C.M.P. Culvert and 25 Cu. Yds. Excav. for Ditches.

P.I. 334+62.4
 $\Delta = 0^\circ 05' L.$

FED. ROAD DIST. NO.	STATE COLO.	PROJ. NO.	SHEET NO.	TOTAL SHEETS
3				

PROFILE	SURVEYED	BY	DATE
	PLOTTED		
NOTE BOOK	GRADES CHECKED		
NO.	B. M.S. NOTED		
	STRUCTURE NOTATIONS CHECKED		

PLAN	SURVEYED	BY	DATE
	PLOTTED		
NOTE BOOK	ALIGNMENT CHECKED		
NO.	RT. OF WAY CHECKED		



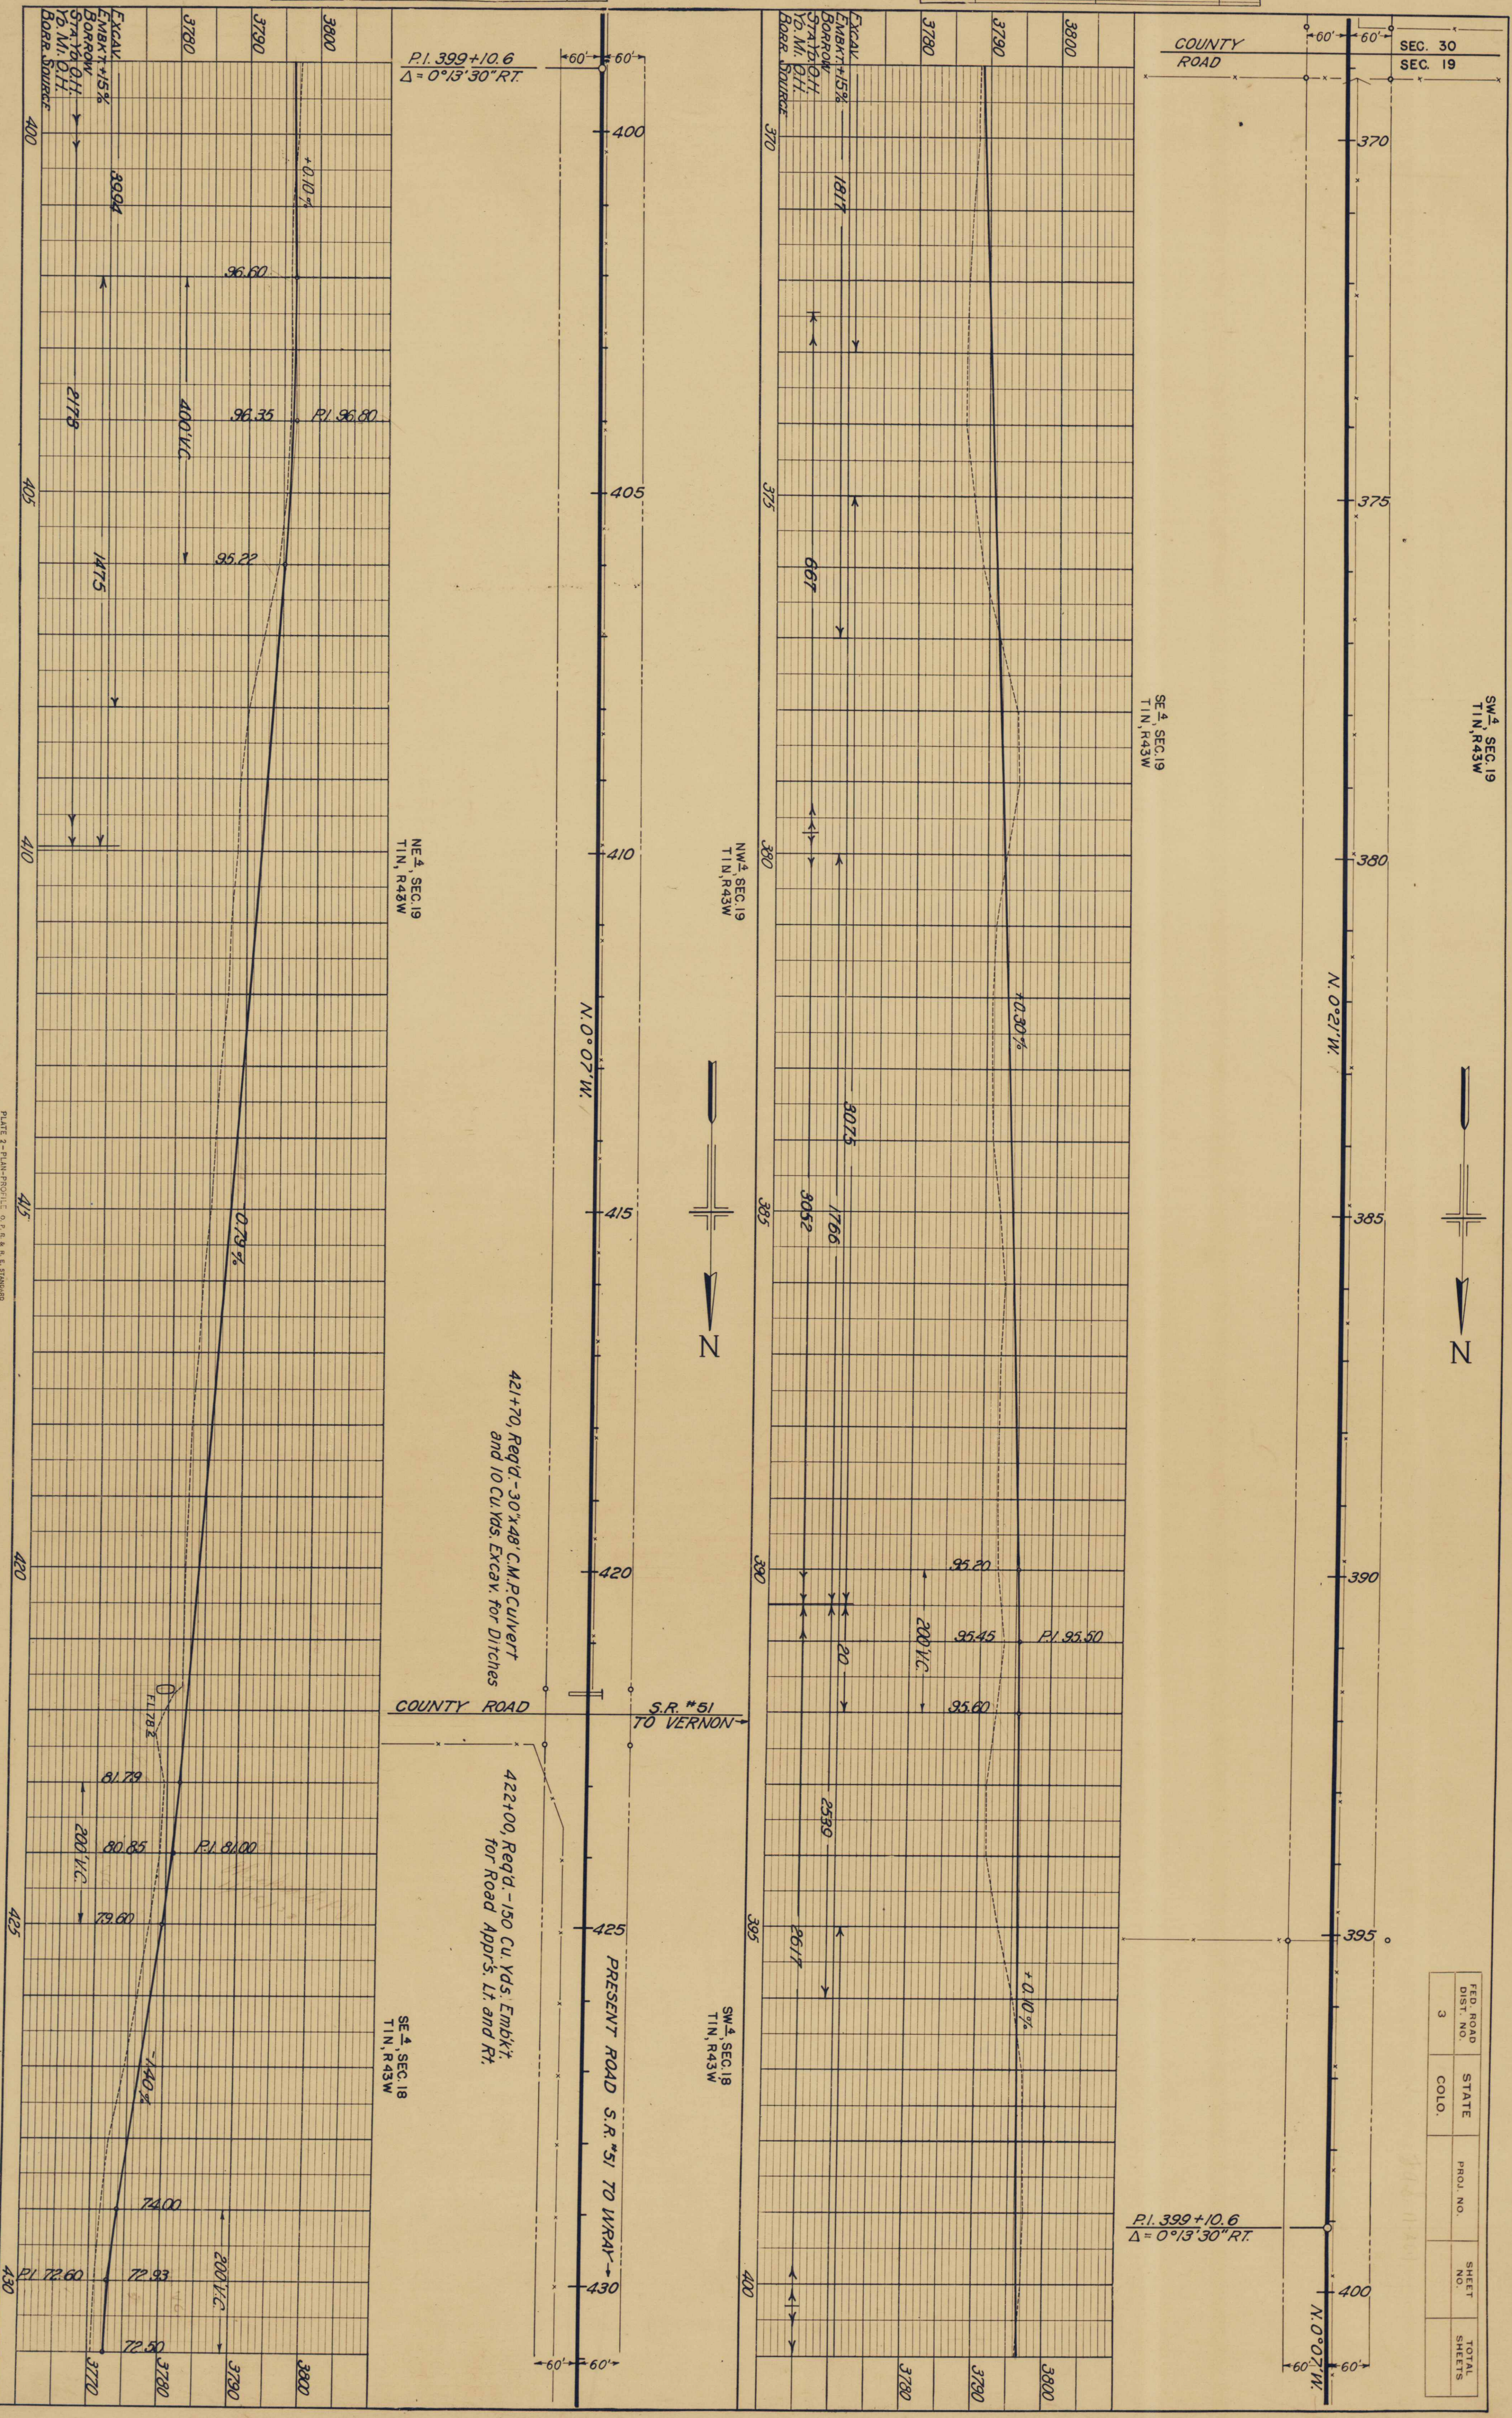


PLATE 2 - PLAN-PROFILE. G. P. R. & E. STANDARD MAPLE & BERRY CO. NEW YORK

PROFILE	SURVEYED	BY	DATE
	PLOTTED		
NOTE BOOK	GRADES CHECKED		
NO.	B. M.S. NOTED		
	STRUCTURE NOTATIONS CHECKED		

PLAN	SURVEYED	BY	DATE
	PLOTTED		
NOTE BOOK	ALIGNMENT CHECKED		
NO.	RT. OF WAY CHECKED		

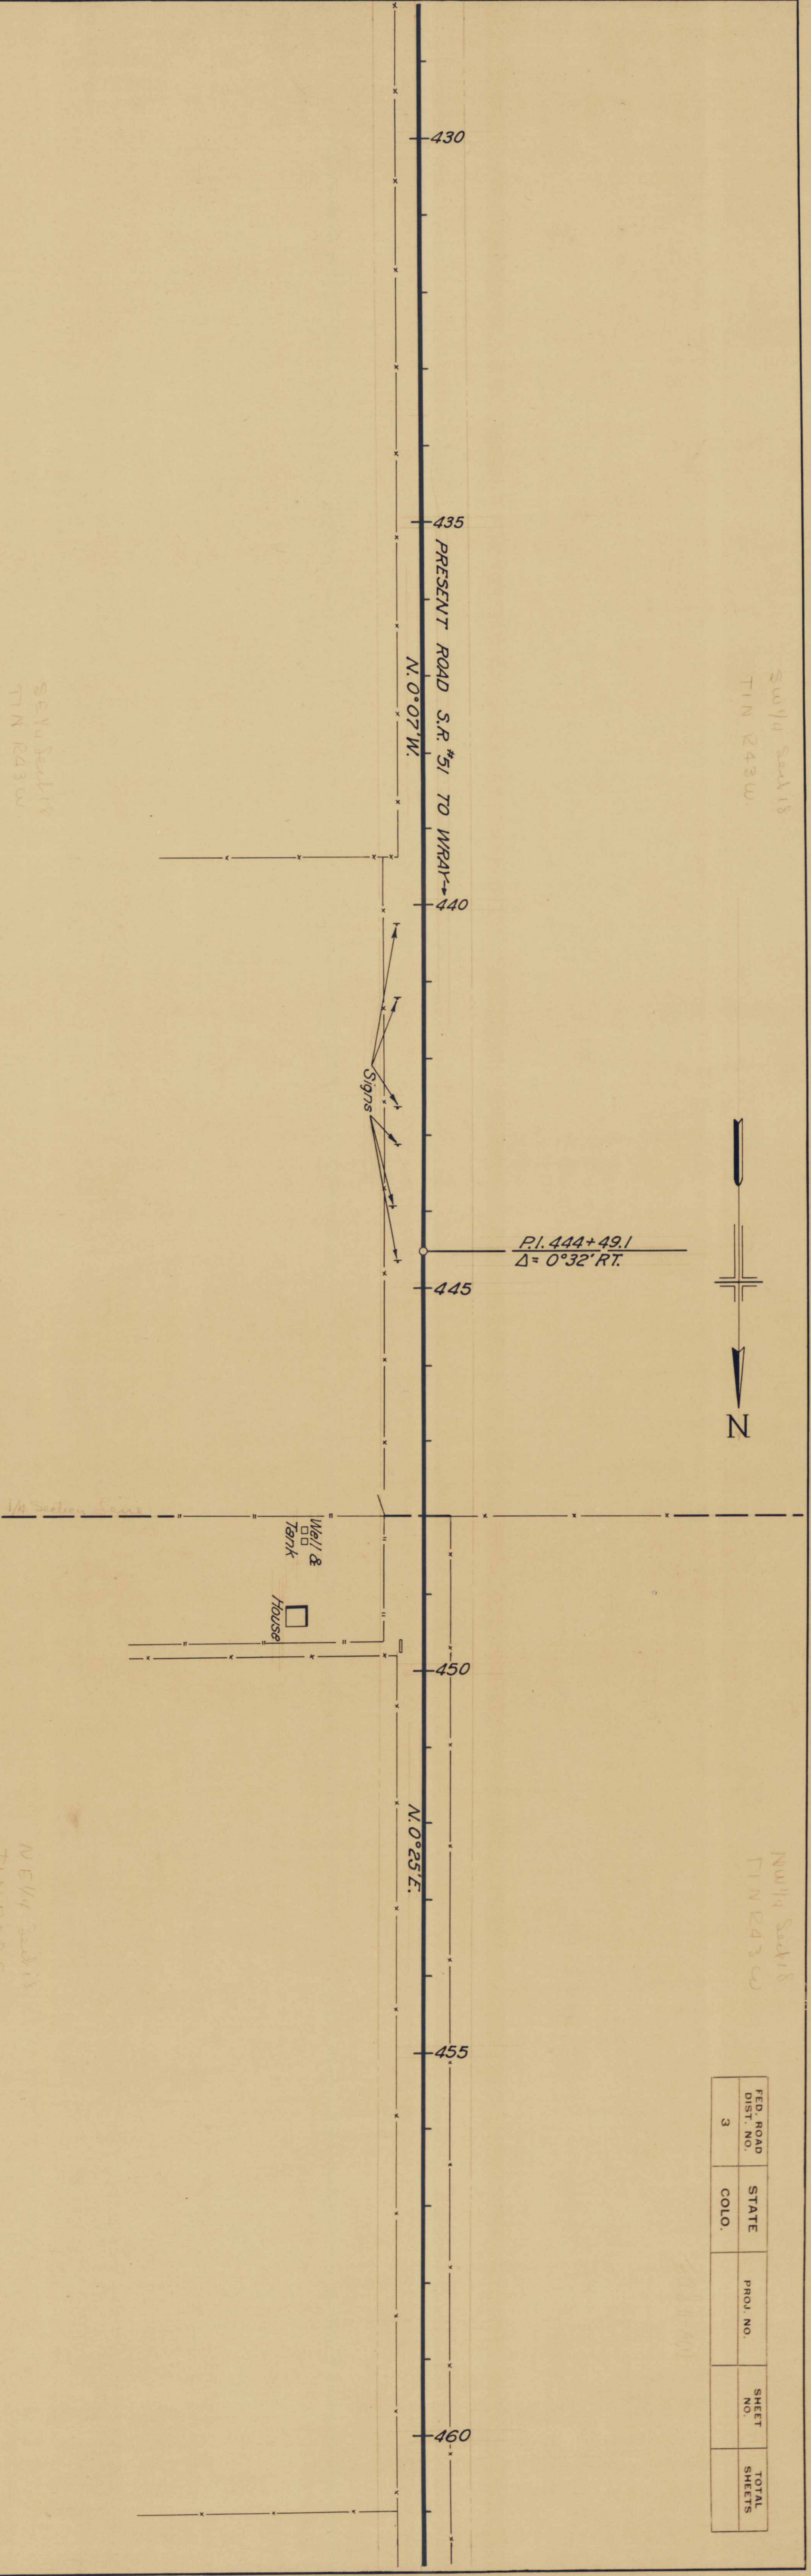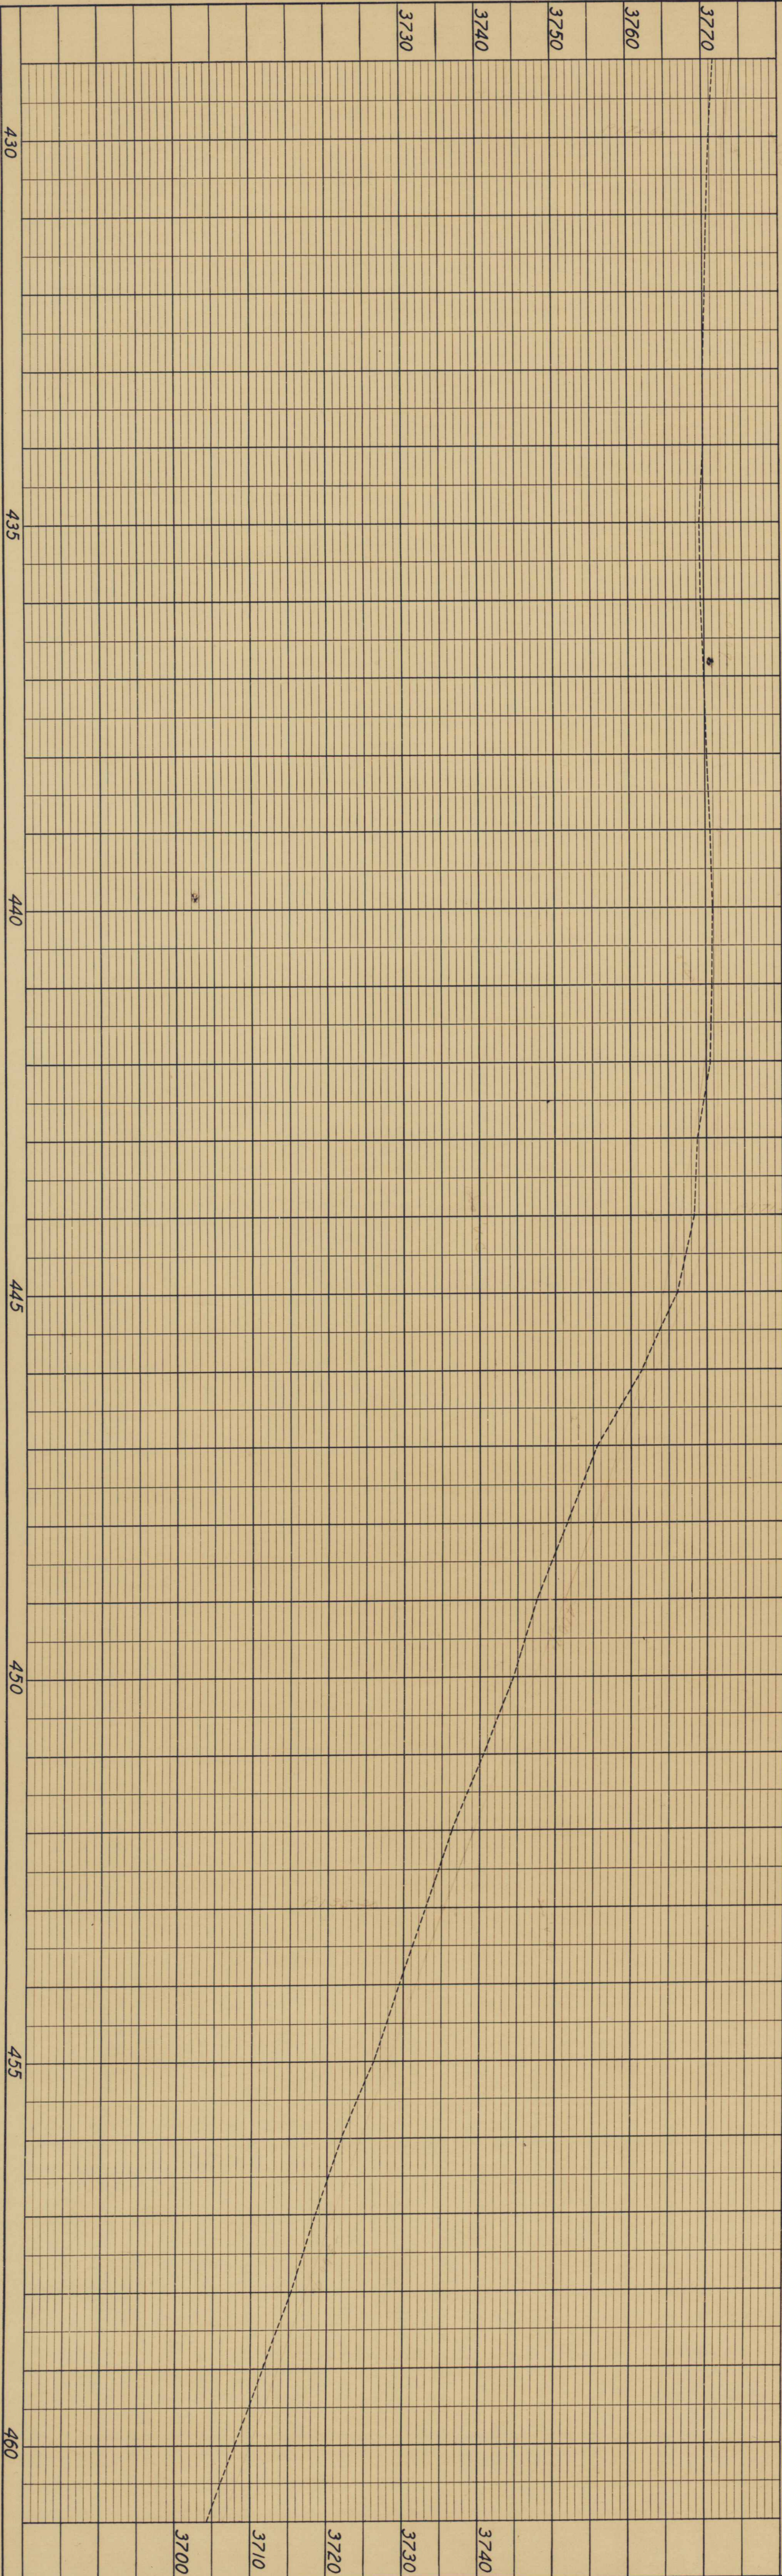

2011-11-18
TIN 043 W

2011-11-18
TIN 043 W

FED. ROAD DIST. NO.	STATE COLO.	PROJ. NO.	SHEET NO.	TOTAL SHEETS
3				